


project name

address

VISION DRAFTING, INC. shop drawings + engineering TEL: (470) 406-8783 BGRANAN@VISIONDRAFTING.NET WWW.VISIONDRAFTING.NET BY DATE REVISION NO. BY B.G. DATE 08/30/2024 PRINTS ISSUED FOR 1ST APPROVAL ARCHITECT/LOCATION PROJECT NAME/LOCATION SCALE: N.T.S. SHEET NO. COVER 101				
GENERAL NOTES	1/2" GLAZING SYSTEM(S) USED	GLAZING SCHEDULE	SHEET SUMMARY	ABBREVIATIONS / SYMBOLS
1. THESE DRAWINGS HAVE BEEN PREPARED IN ACCORDANCE WITH THE SUPPLIED CONSTRUCTION DRAWINGS, SPECIFICATIONS AND _____ PROPOSAL. 2. REVISIONS, ADDITIONS, OR DEDUCTIONS REQUIRE WRITTEN AUTHORIZATION OR A REVISED PURCHASE ORDER ACCOMPANYING RETURNED PRINTS. 3. _____ WILL ASSUME NO RESPONSIBILITY BEYOND FABRICATION IN ACCORDANCE WITH THESE DRAWINGS OR FROM ERRORS RESULTING FROM THE USE OF THESE DRAWINGS BY OTHER TRADES. 4. THE PURPOSE OF THESE SHOP DRAWINGS IS TO CLARIFY AND DEFINE THE SCOPE OF WORK THAT THE ARCHITECT HAS INTENDED FOR THIS PARTICULAR PROJECT. 5. APPROVAL BY THE ARCHITECT AND CUSTOMER SHALL CONSTITUTE ACCEPTANCE OF THESE DRAWINGS AS THE BASIS OF WORK THAT WILL BE SUPPLIED BY _____. THESE DRAWINGS REPRESENT OUR INTERPRETATION OF THE ARCHITECTS INTENT DELIVERED THROUGH CONSTRUCTION DRAWINGS AND SPECIFICATIONS. 6. IF THESE SHOP DRAWINGS DO NOT REPRESENT THE ARCHITECTS SPECIFIC INTENT OF REPRESENTED WORK, IT IS THE ARCHITECTS RESPONSIBILITY TO MAKE THE NECESSARY CHANGES TO THESE PRINTS. 7. REQUESTS FOR REVISIONS AFTER _____ HAS BEEN AUTHORIZED TO PROCEED WITH FABRICATION WILL BE SUBJECT TO A MINIMUM HANDLING CHARGE PLUS THE COST OF FABRICATED MATERIALS. 8. FABRICATION WILL NOT BEGIN UNTIL _____ HAS RECEIVED A SIGNED COPY OF THESE DRAWINGS. ALL DIMENSIONS REQUIRED FOR SHALL BE FIELD VERIFIED OR RELEASED BY THE GENERAL CONTRACTOR PRIOR TO FABRICATION. 9. IT IS THE ARCHITECTS RESPONSIBILITY TO VERIFY PARTICULAR REQUIREMENTS INCLUDING, BUT NOT LIMITED TO; MATERIAL TYPE, GLASS THICKNESS, FRAMING MATERIAL, FRAMING FINISHES, DOOR TYPES, HARDWARE SCHEDULE, ETC. 10. ONCE APPROVED BY THE ARCHITECT THESE SHOP DRAWING WILL BECOME A PART OF THE CONTRACT BETWEEN W _____ AND THE GENERAL CONTRACTOR AND ALL WORK SHALL BE COMPLETED AS IN SAID DETAILED SHOP DRAWINGS. THESE SHOP DRAWINGS SHALL SUPERSEDE ALL CONTRACT DRAWINGS AND SPECIFICATIONS. 11. ERECTION AND GLAZING PROCEDURES ARE TO BE IN ACCORDANCE WITH PROCEDURES IN THE INSTALLATION MANUAL.	FIXED 1/2" GLASS SET IN 1" X 1" TOP U-CHANNEL AND 1" X 2" BOTTOM U-CHANNEL TYPE P 1/2" GLASS DOORS WITH 3 5/8" TOP & BOTTOM RAILS	G1 = 1/2" CLEAR TEMPERED GLASS WITH POLISHED EDGES	101 COVER 102 DOOR & HARDWARE SCHEDULE 201 KEY PLAN 301-305 ELEVATIONS 401-405 DETAILS TOTAL (13) SHEETS	☒ = CENTER LINE DO = DOOR OPENING DLO = DAY LIGHT OPENING DS = DOOR SIZE GW = GLASS WIDTH GC = GENERAL CONTRACTOR NB _____ = NOT BY _____ NTS = NOT TO SCALE RO = ROUGH OPENING V.I.F. = VERIFY IN THE FIELD 1 = REVISION X 30X = ELEVATION = DETAIL CUT FINISH FLOOR 0'-0" = BENCH MARK X X = SECTION CALLOUT G* = GLASS TYPE
	FINISH			
	STAINLESS STEEL			
APPROVAL AREA				ADDITIONAL NOTES
<u>ARCHITECT</u>		<u>GENERAL CONTRACTOR</u>	<u>GLAZING CONTRACTOR</u>	ARCHITECTURAL DRAWINGS: "RELEASED FOR CONSTRUCTION" 08/05/2024 ALL ELEVATIONS ARE DRAWN AS VIEWED FROM THE OUTSIDE. ELEVATION MARKERS ON SHEET 201 ARE PLACED FOR CLARITY.

HARDWARE SET "G1" FOR SINGLE 1/2" GLASS ENTRANCES			
QUANTITY	HARDWARE TYPE	FINISH	MANUFACTURER / PART NUMBER
1	3 5/8" SQUARE TOP RAIL	STAINLESS STEEL	DORMA / 225.001 WITH 928006 ARM
1	3 5/8" SQUARE BOTTOM RAIL	STAINLESS STEEL	DORMA / 225.006 WITH 928.055 PIVOT
1	1 3/4" X 4 1/8" HEADER PREPPED FOR RTS88 CLOSER	STAINLESS STEEL	DORMA / 233.018
1	OVERHEAD CONCEALED CLOSER	-	DORMA / RTS-88
1	72" NON LOCKING LADDER PULL SET	STAINLESS STEEL	DORMA / SIMILAR TO CRL STAINLESS STEEL

FINISH FLOOR
0'-0"

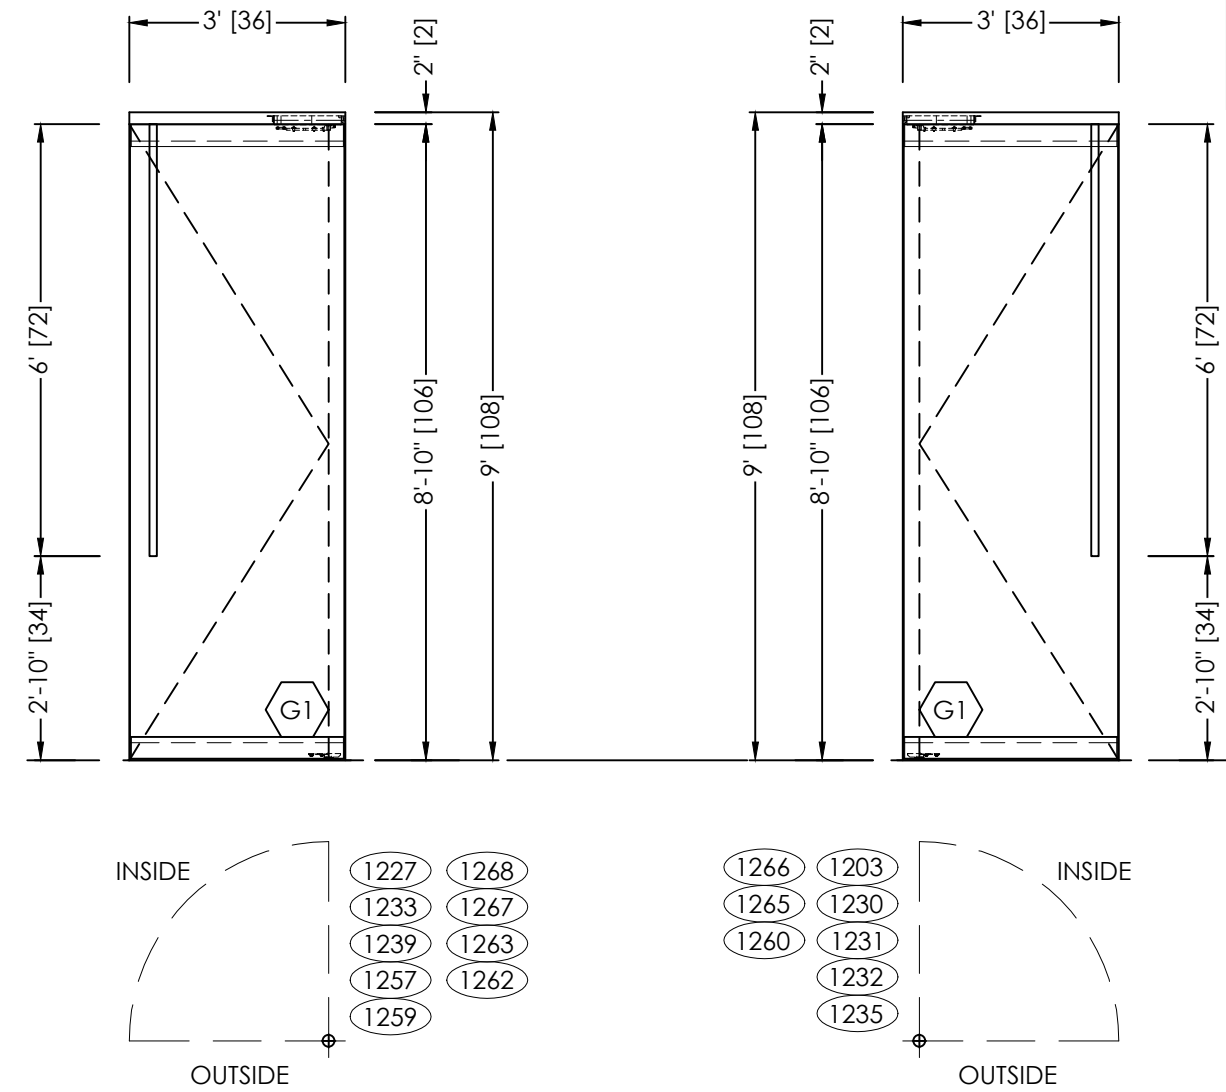

- TYPICAL ELEVATION NOTES:
- PLEASE VERIFY ALL DIMENSIONS PRIOR TO FABRICATION AND INSTALLATION.
 - PLEASE VERIFY ALL GLAZING MARKS


1 HARDWARE SCHEDULE
SCALE: N.T.S.

2 DOOR ELEVATION
SCALE: 3/8" = 1'-0"

TYPE P 1/2" GLASS DOORS

HARDWARE SET "G2" FOR SINGLE 1/2" GLASS ENTRANCES			
QUANTITY	HARDWARE TYPE	FINISH	MANUFACTURER / PART NUMBER
1	3 5/8" SQUARE TOP RAIL	STAINLESS STEEL	DORMA / 225.001 WITH 928006 ARM
1	3 5/8" SQUARE BOTTOM RAIL	STAINLESS STEEL	DORMA / 225.006 WITH 928.055 PIVOT
1	1 3/4" X 4 1/8" HEADER PREPPED FOR RTS88 CLOSER	STAINLESS STEEL	DORMA / 233.018
1	OVERHEAD CONCEALED CLOSER	-	DORMA / RTS-88
1	72" LOCKING UP LADDER PULL SET	STAINLESS STEEL	DORMA / SIMILAR TO CRL STAINLESS STEEL

FINISH FLOOR
0'-0"

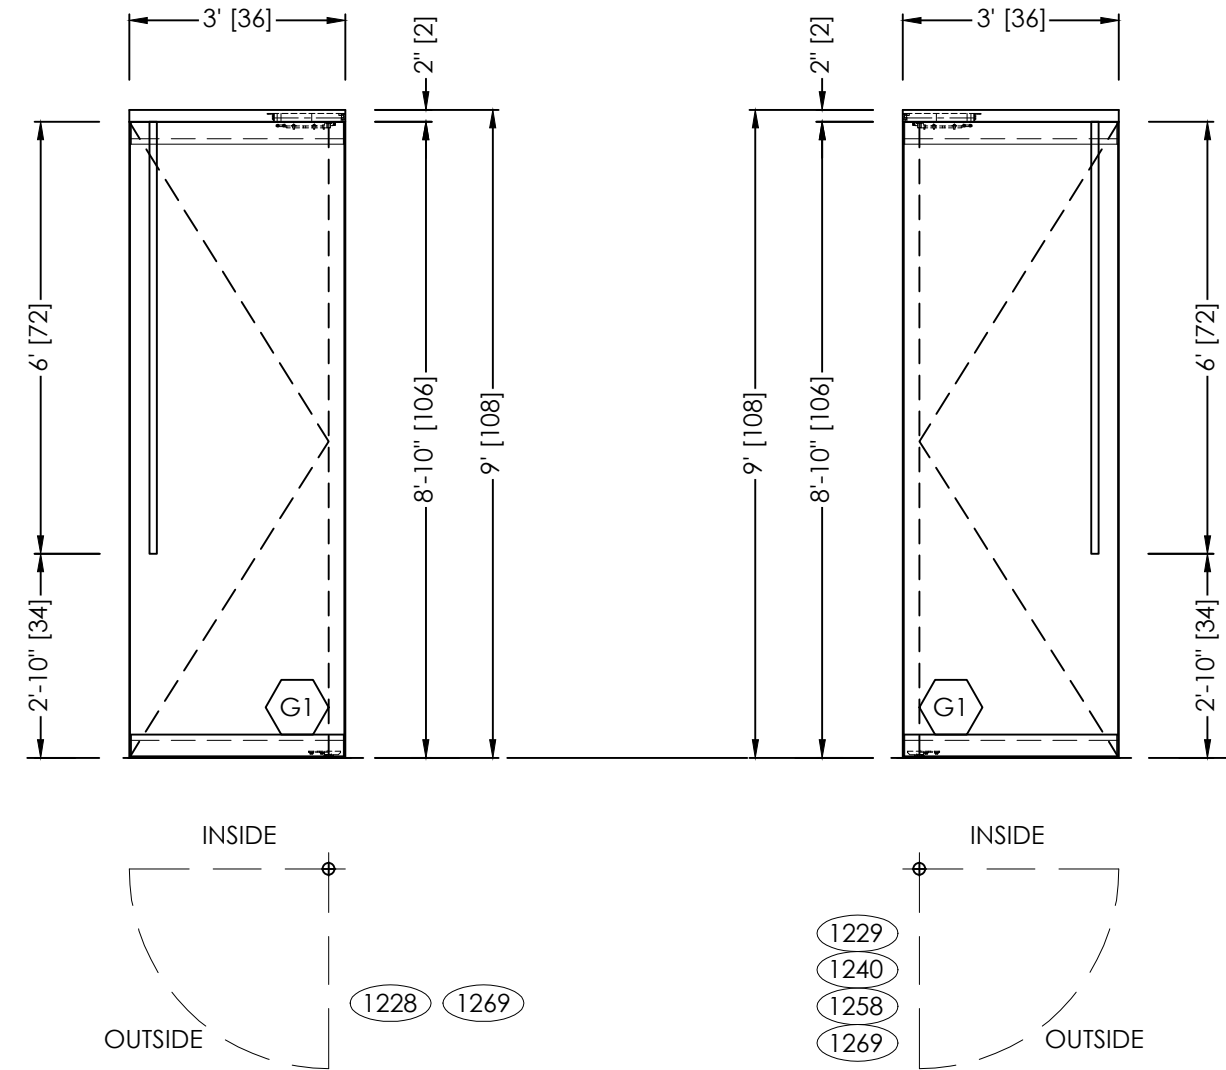

3 HARDWARE SCHEDULE
SCALE: N.T.S.

4 DOOR ELEVATION
SCALE: 3/8" = 1'-0"

TYPE P 1/2" GLASS DOORS

BY			
DATE			
REVISION NO.			
BY	B.G.		
DATE	08/30/2024		
PRINTS ISSUED FOR	1ST APPROVAL		



ARCHITECT/LOCATION


PROJECT NAME/LOCATION

SCALE:
3/8" = 1'-0"


SHEET NO.

DR & HW
102

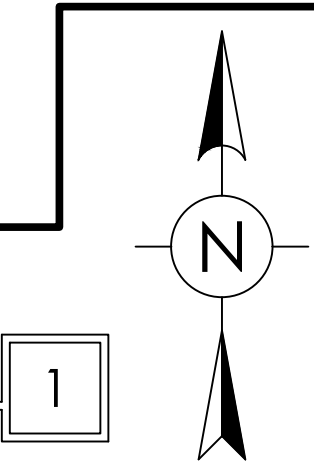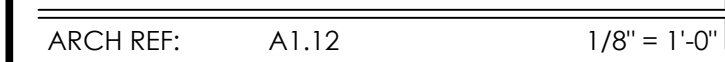


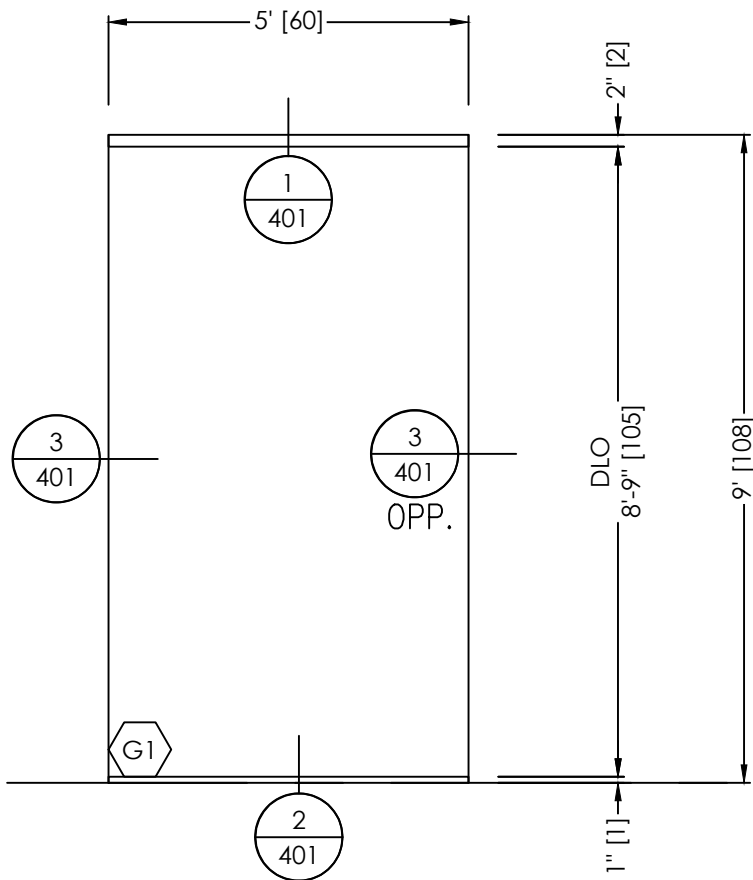


ELEVATION 1
SCALE: 3/8" = 1'-0"
QTY: 6
FINISHES:
EXT: PER COVER SHEET
INT: PER COVER SHEET
SYSTEM(S): FIXED 1/2" GLASS
ARCH. REF.: A1.12

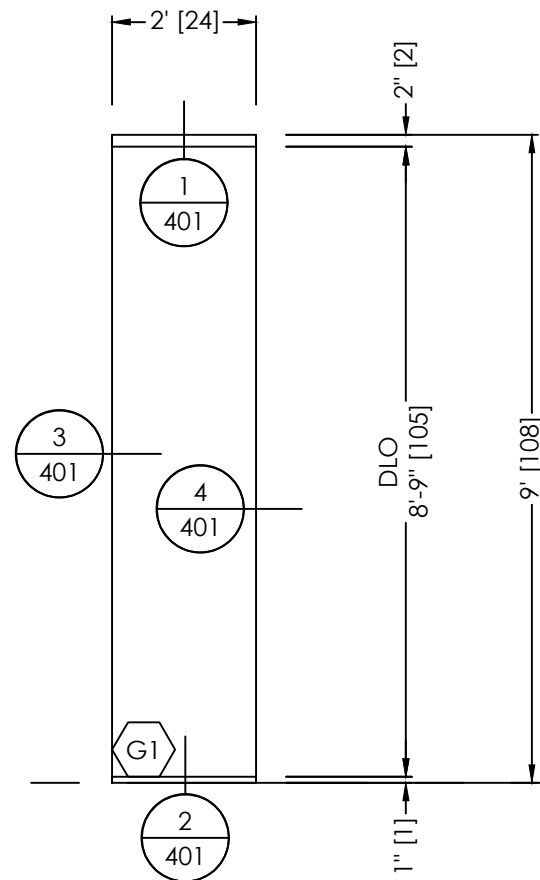


ELEVATION 2
SCALE: 3/8" = 1'-0"
QTY: 5
FINISHES:
EXT: PER COVER SHEET
INT: PER COVER SHEET
SYSTEM(S): FIXED 1/2" GLASS
ARCH. REF.: A1.12

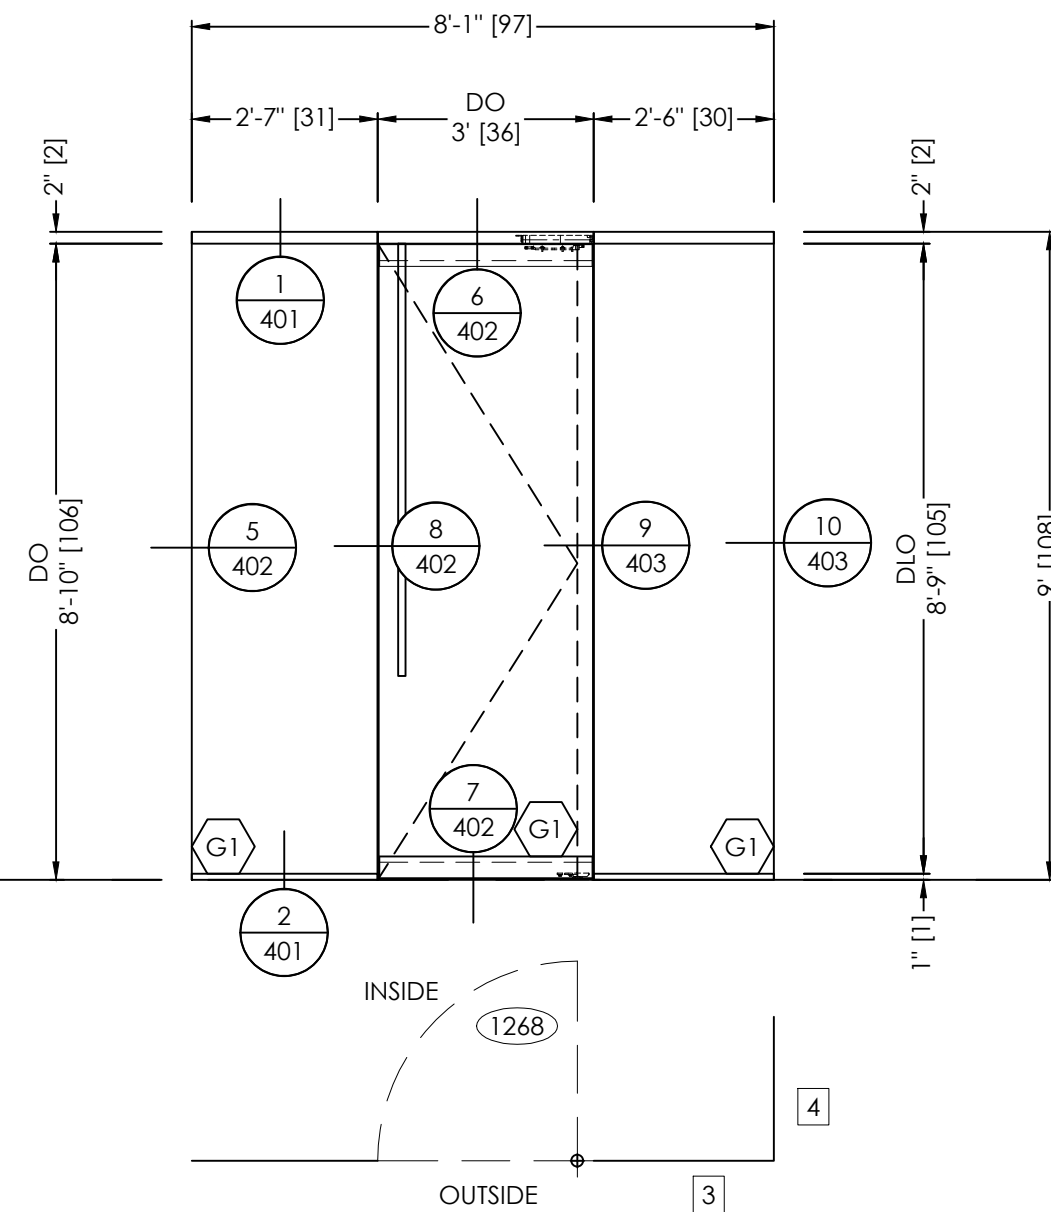


ELEVATION 3
SCALE: 3/8" = 1'-0"
QTY: 1
FINISHES:
EXT: PER COVER SHEET
INT: PER COVER SHEET
SYSTEM(S): FIXED 1/2" GLASS
TYPE P 1/2" GLASS DOOR
ARCH. REF.: A1.12

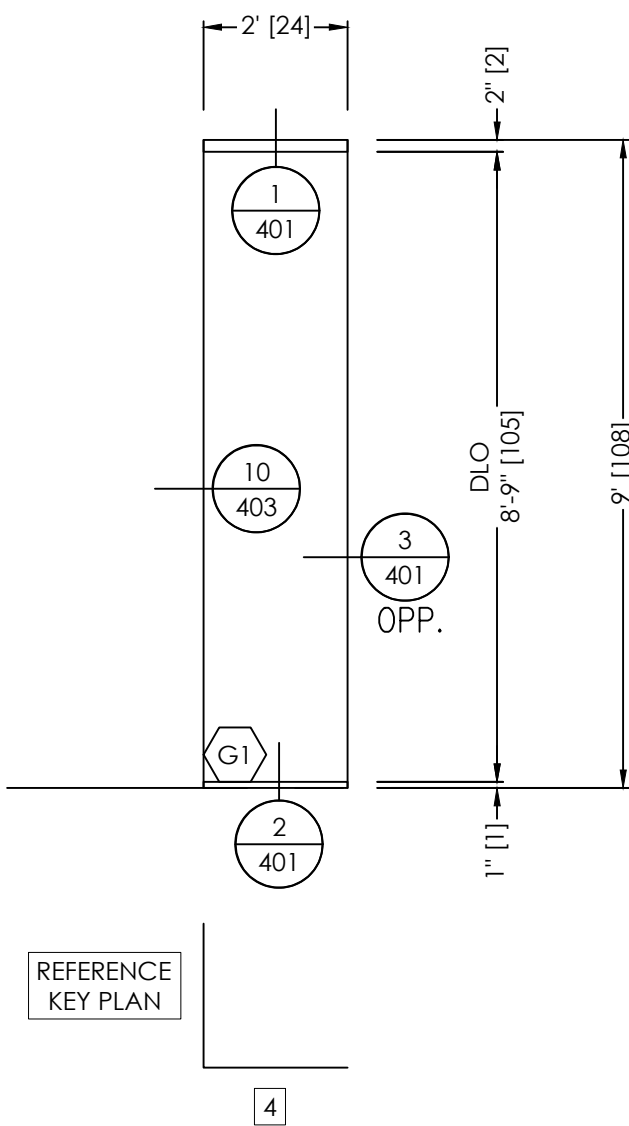

ELEVATION 4
SCALE: 3/8" = 1'-0"
QTY: 4
FINISHES:
EXT: PER COVER SHEET
INT: PER COVER SHEET
SYSTEM(S): FIXED 1/2" GLASS
ARCH. REF.: A1.12

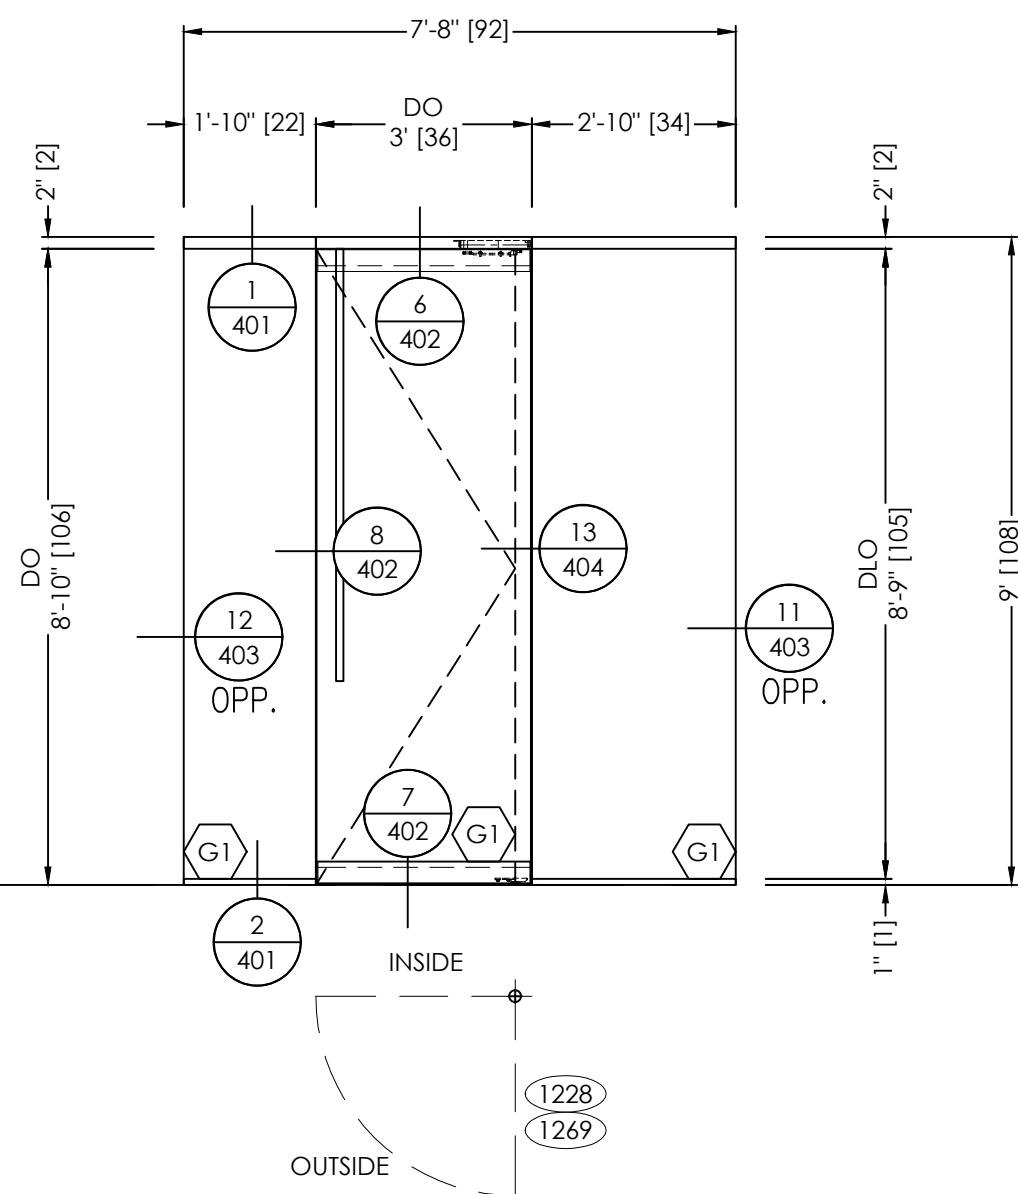

ELEVATION 5
SCALE: 3/8" = 1'-0"
QTY: 2
FINISHES:
EXT: PER COVER SHEET
INT: PER COVER SHEET
SYSTEM(S): FIXED 1/2" GLASS
TYPE P 1/2" GLASS DOOR
ARCH. REF.: A1.12

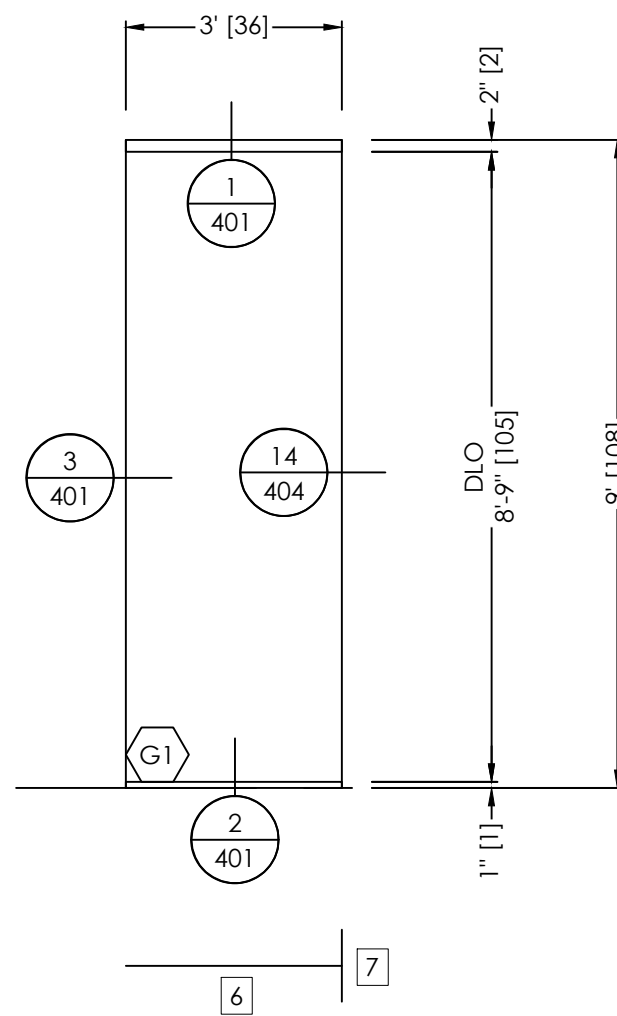

ELEVATION 6
SCALE: 3/8" = 1'-0"
QTY: 5
FINISHES:
EXT: PER COVER SHEET
INT: PER COVER SHEET
SYSTEM(S): FIXED 1/2" GLASS
ARCH. REF.: A1.12

- TYPICAL ELEVATION NOTES:
- PLEASE VERIFY ALL DIMENSIONS PRIOR TO FABRICATION AND INSTALLATION.
 - PLEASE VERIFY ALL GLAZING MARKS

BY			
DATE			
REVISION NO.			
BY	B.G.		
DATE	08/30/2024		
PRINTS ISSUED FOR	1ST APPROVAL		

ARCHITECT/LOCATION

PROJECT NAME/LOCATION

SCALE:
3/8" = 1'-0"

SHEET NO.

ELEVATIONS
301

TYPICAL ELEVATION NOTES:
• PLEASE VERIFY ALL DIMENSIONS PRIOR TO FABRICATION AND INSTALLATION.
• PLEASE VERIFY ALL GLAZING MARKS

BY			
DATE			
REVISION NO.			
BY	B.G.		
DATE	08/30/2024		
PRINTS ISSUED FOR	1ST APPROVAL		


ARCHITECT/LOCATION

PROJECT NAME/LOCATION

SCALE:
3/8" = 1'-0"


SHEET NO.

ELEVATIONS
302

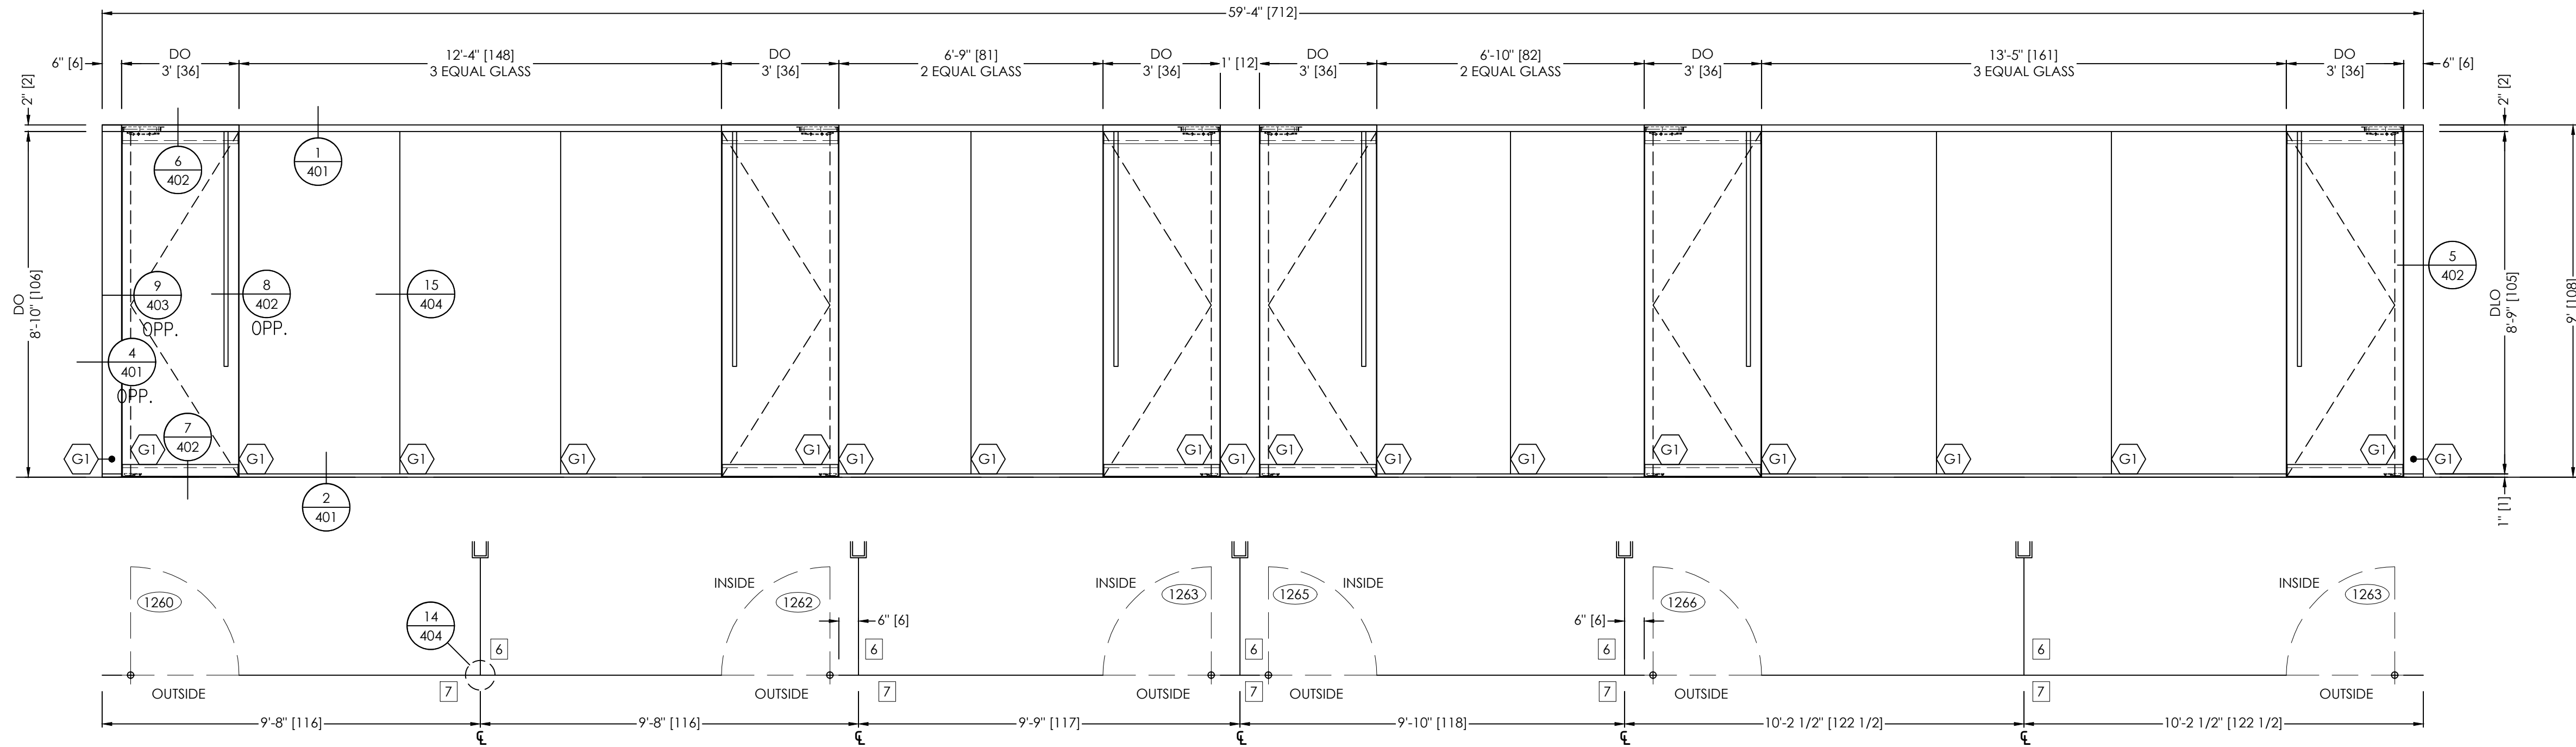


ELEVATION
SCALE: 3/8" = 1'-0"
QTY: 1

ARCH. REF.: A1.12

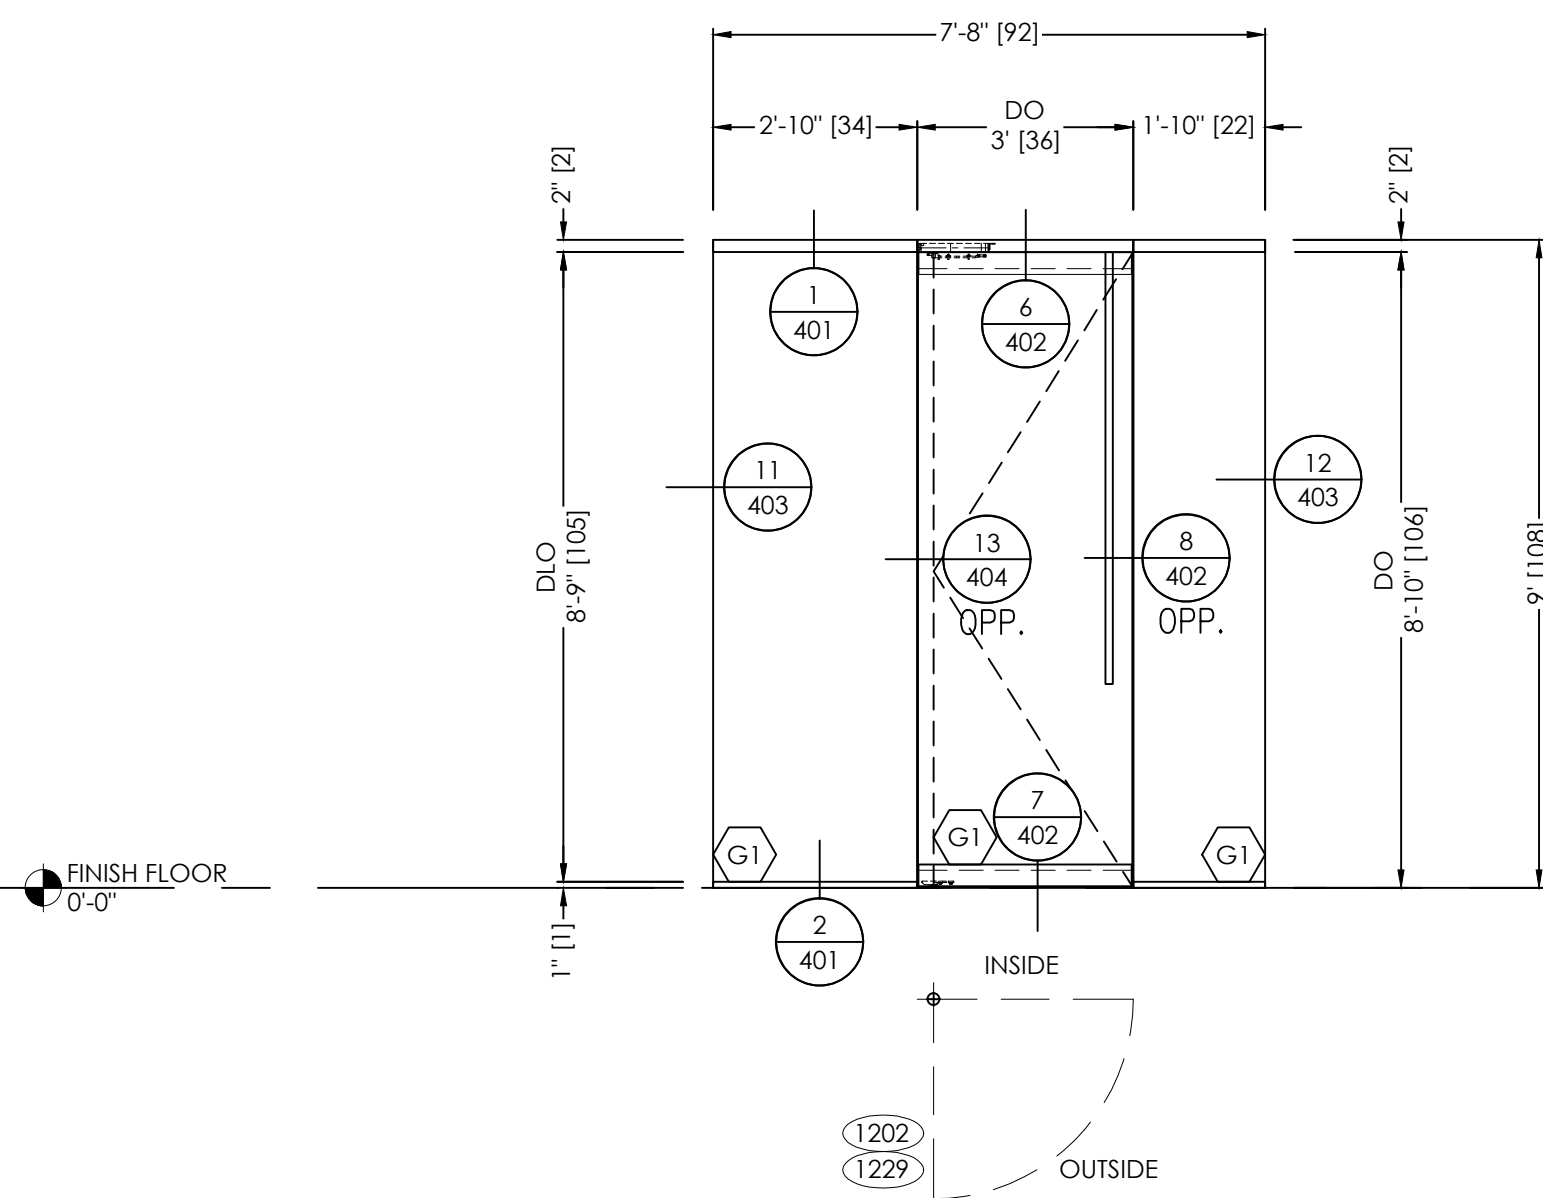


ELEVATION
SCALE: 3/8" = 1'-0"
QTY: 2

ARCH. REF.: A1.12

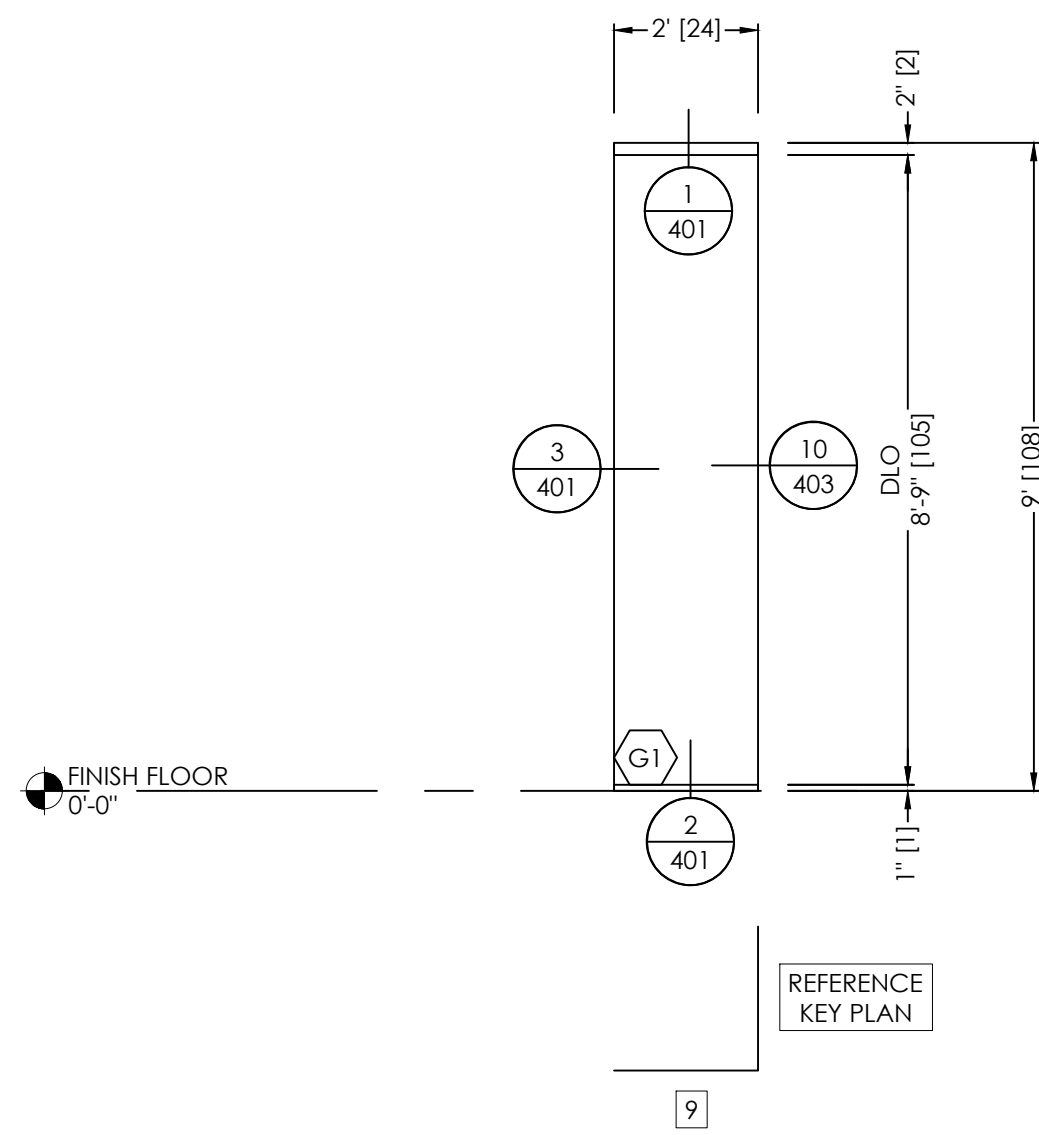


ELEVATION
SCALE: 3/8" = 1'-0"
QTY: 2

ARCH. REF.: A1.12

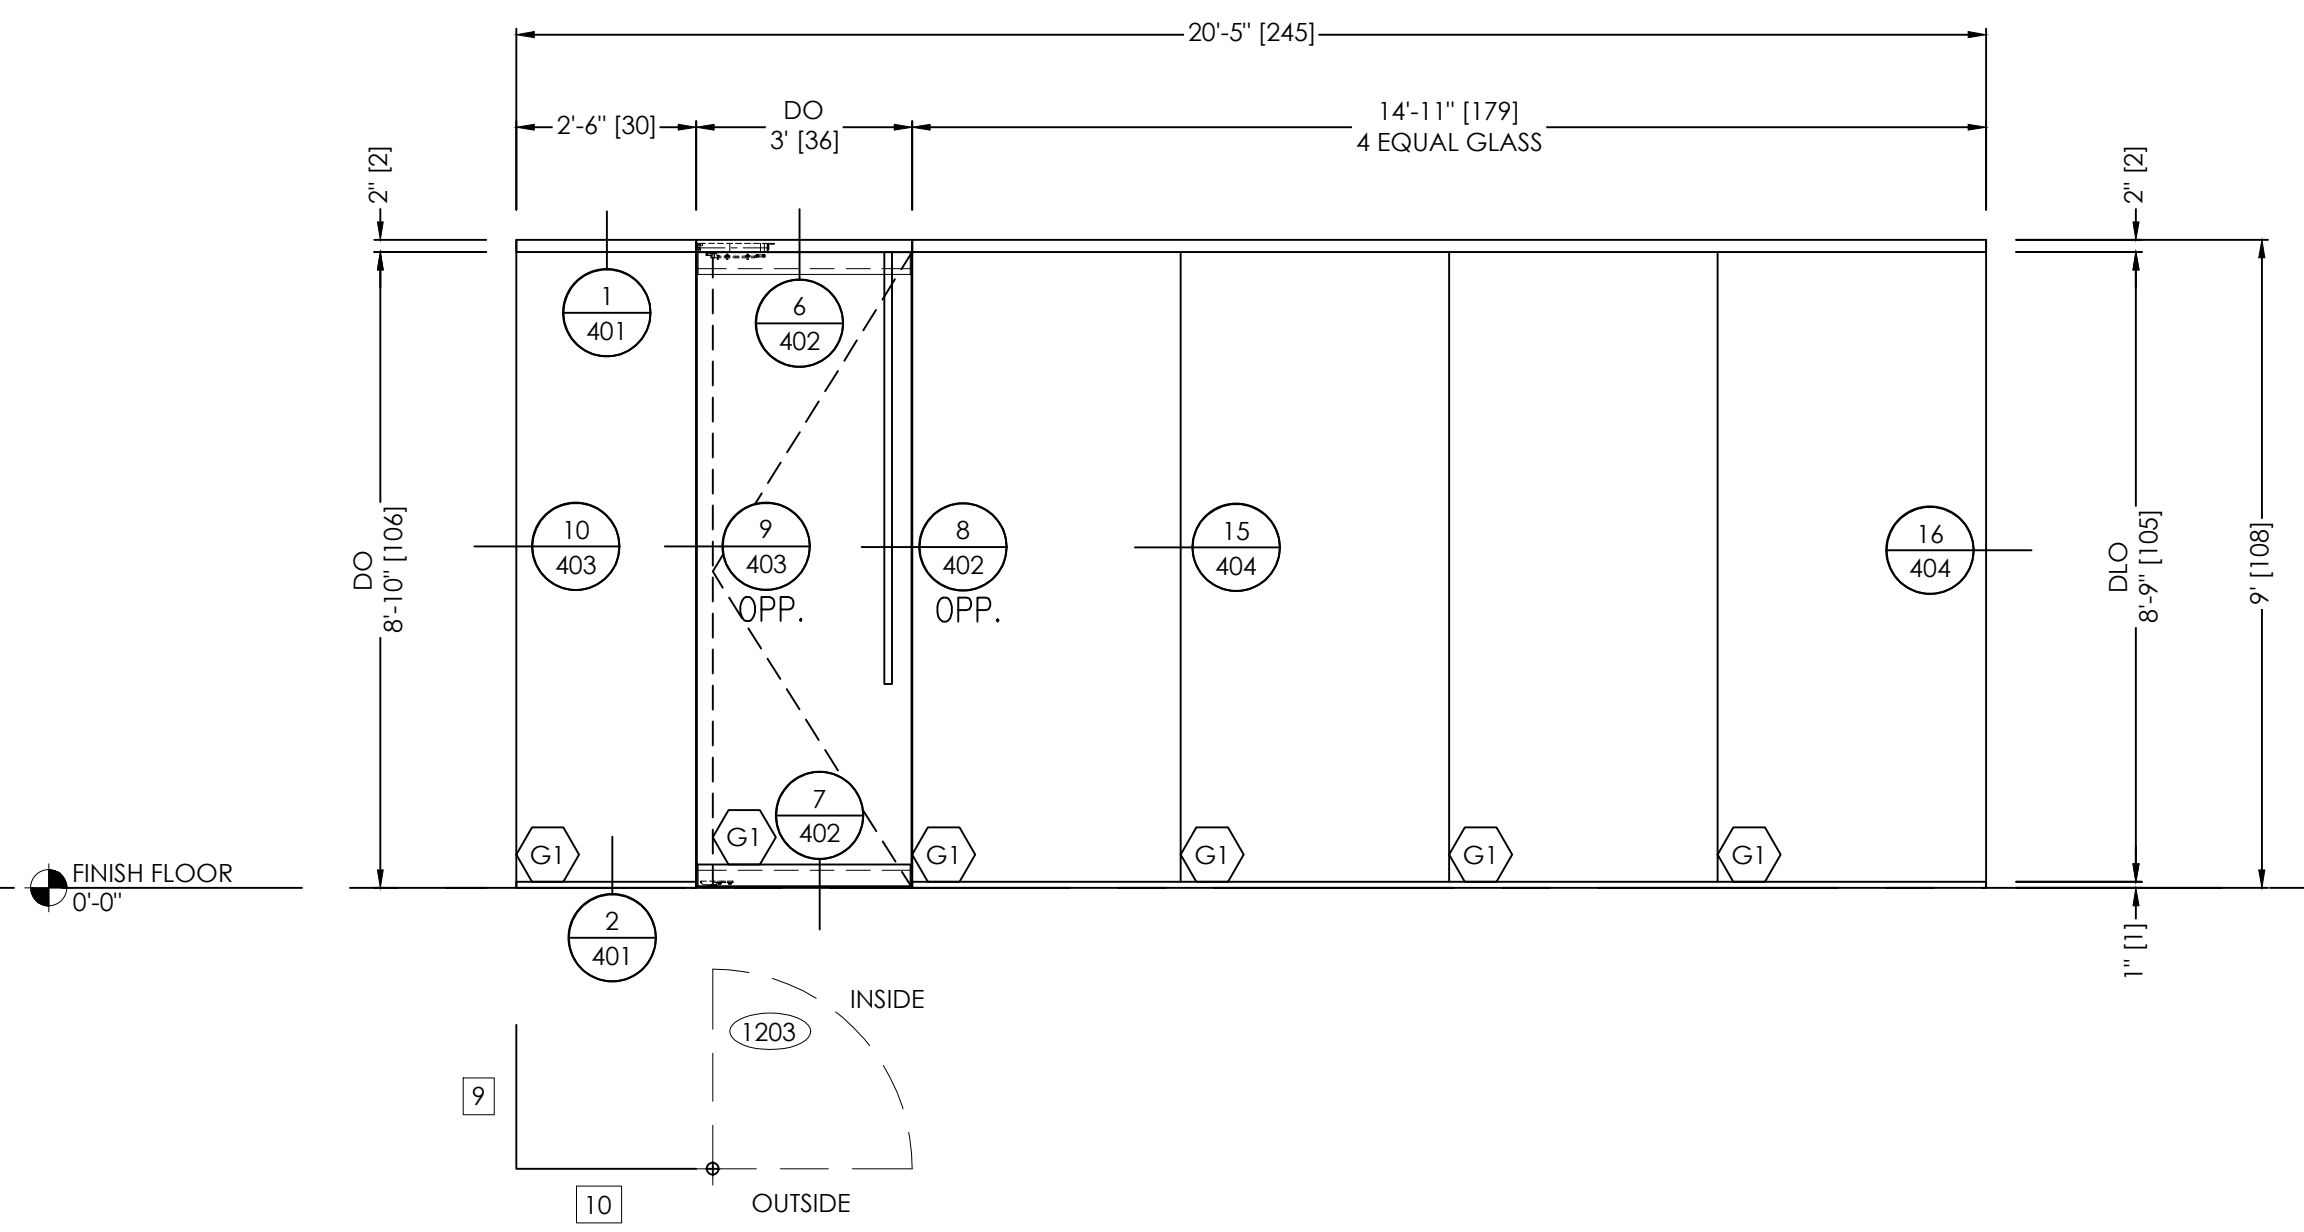


ELEVATION
SCALE: 3/8" = 1'-0"
QTY: 1


ARCH. REF.: A1.12

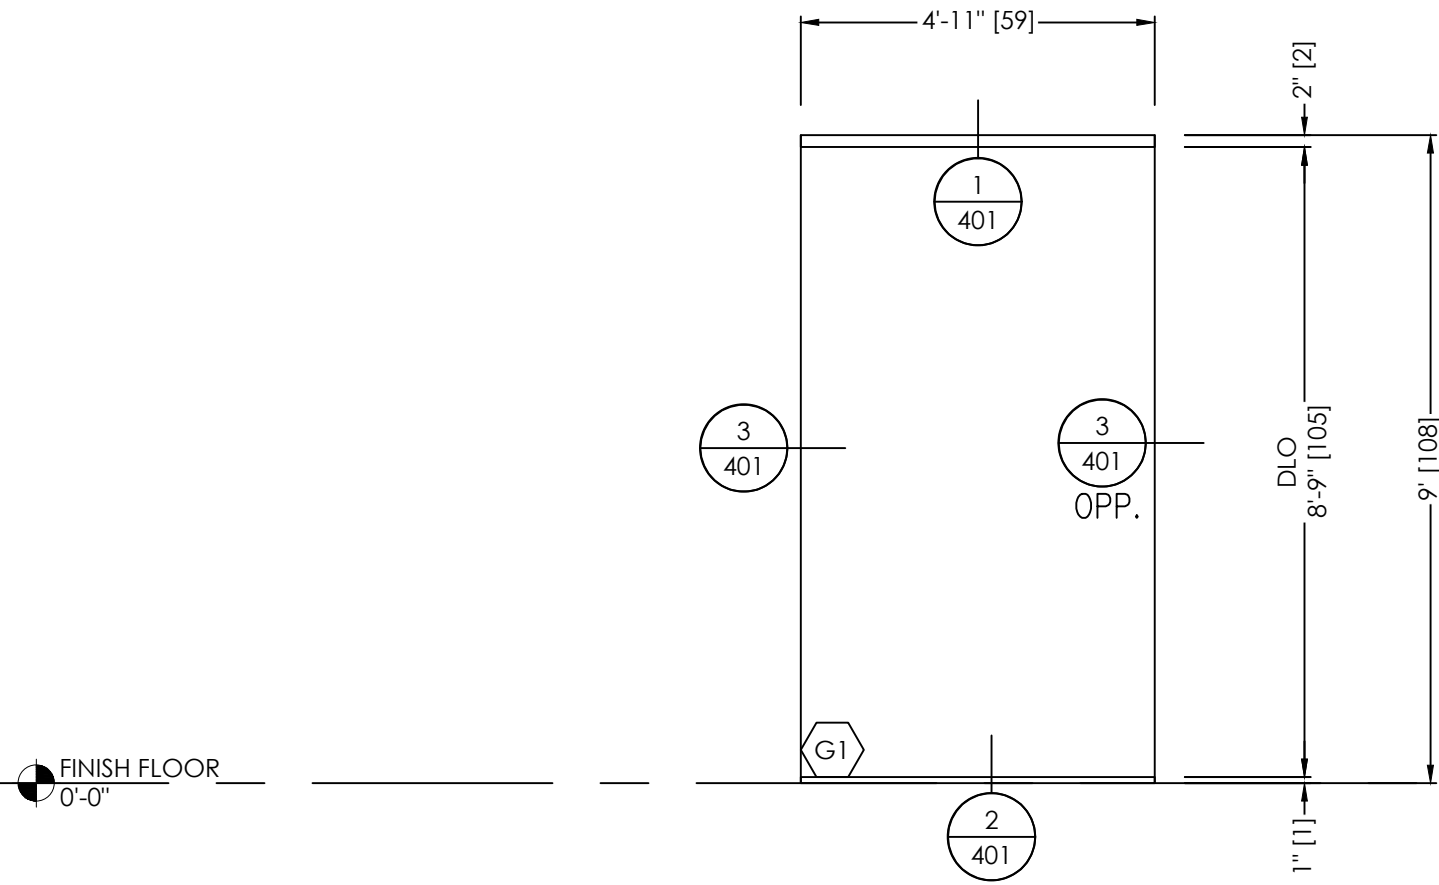


ELEVATION 11
SCALE: 3/8" = 1'-0"
QTY: 11
FINISHES:
EXT: PER COVER SHEET
INT: PER COVER SHEET
SYSTEM(S): FIXED 1/2" GLASS
ARCH. REF.: A1.12

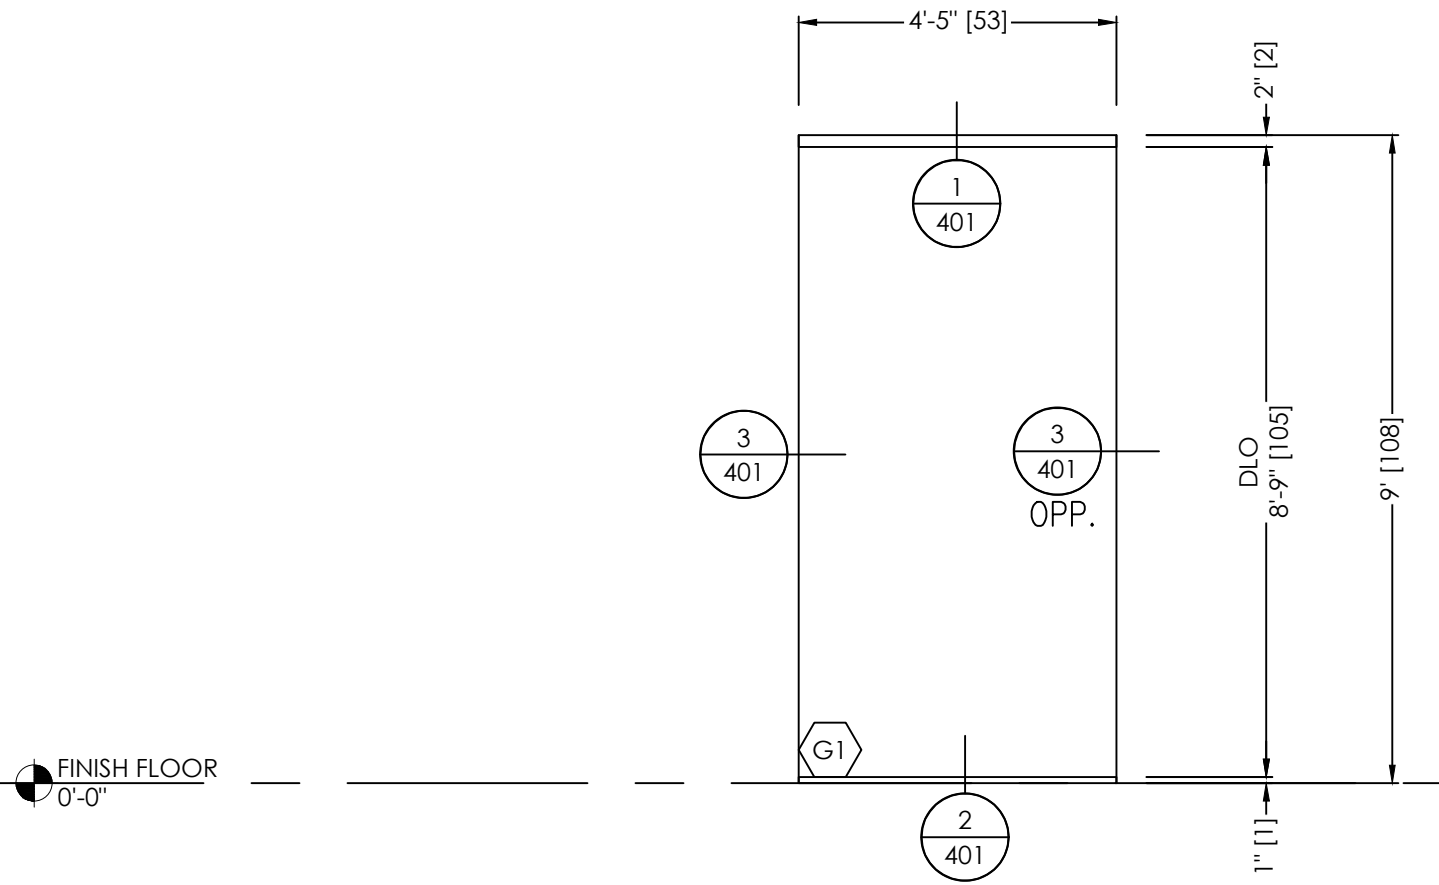


ELEVATION 13
SCALE: 3/8" = 1'-0"
QTY: 1
FINISHES:
EXT: PER COVER SHEET
INT: PER COVER SHEET
SYSTEM(S): FIXED 1/2" GLASS
ARCH. REF.: A1.12

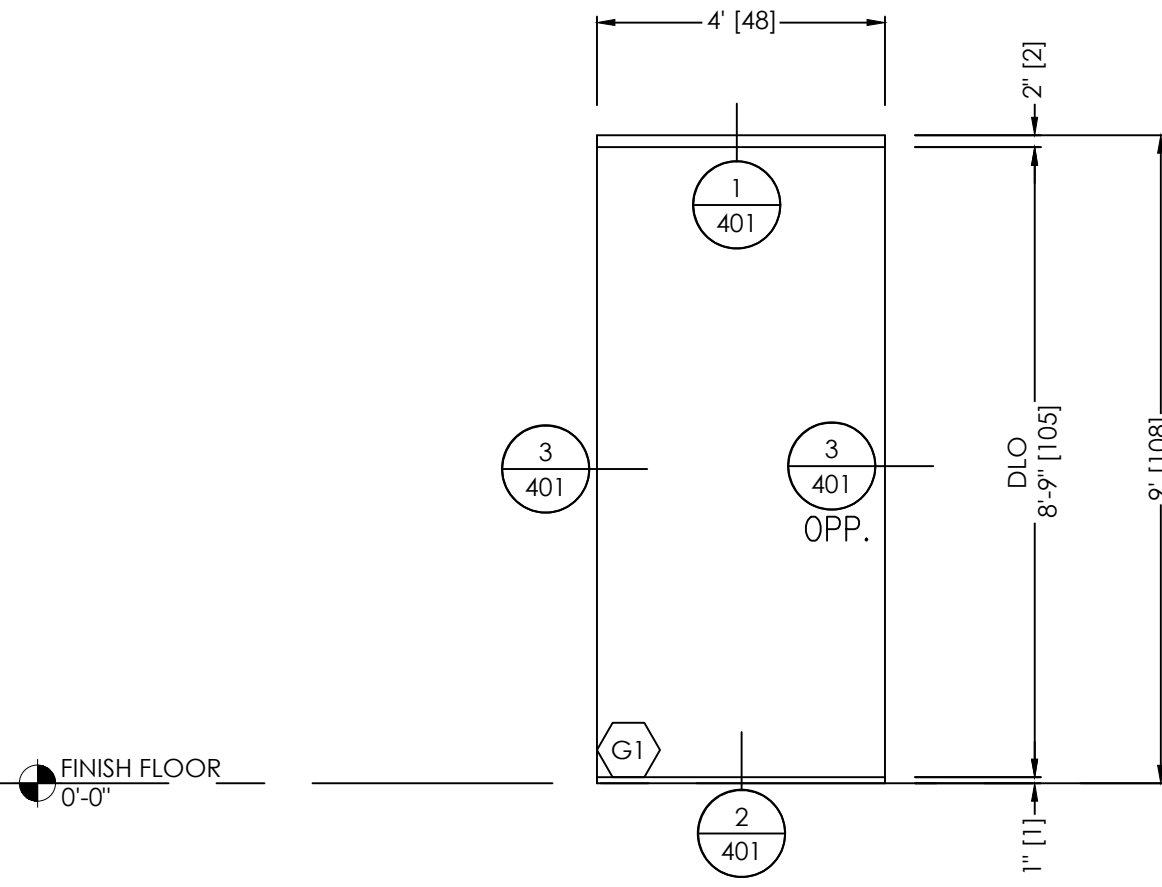

ELEVATION 14
SCALE: 3/8" = 1'-0"
QTY: 4
FINISHES:
EXT: PER COVER SHEET
INT: PER COVER SHEET
SYSTEM(S): FIXED 1/2" GLASS
ARCH. REF.: A1.12

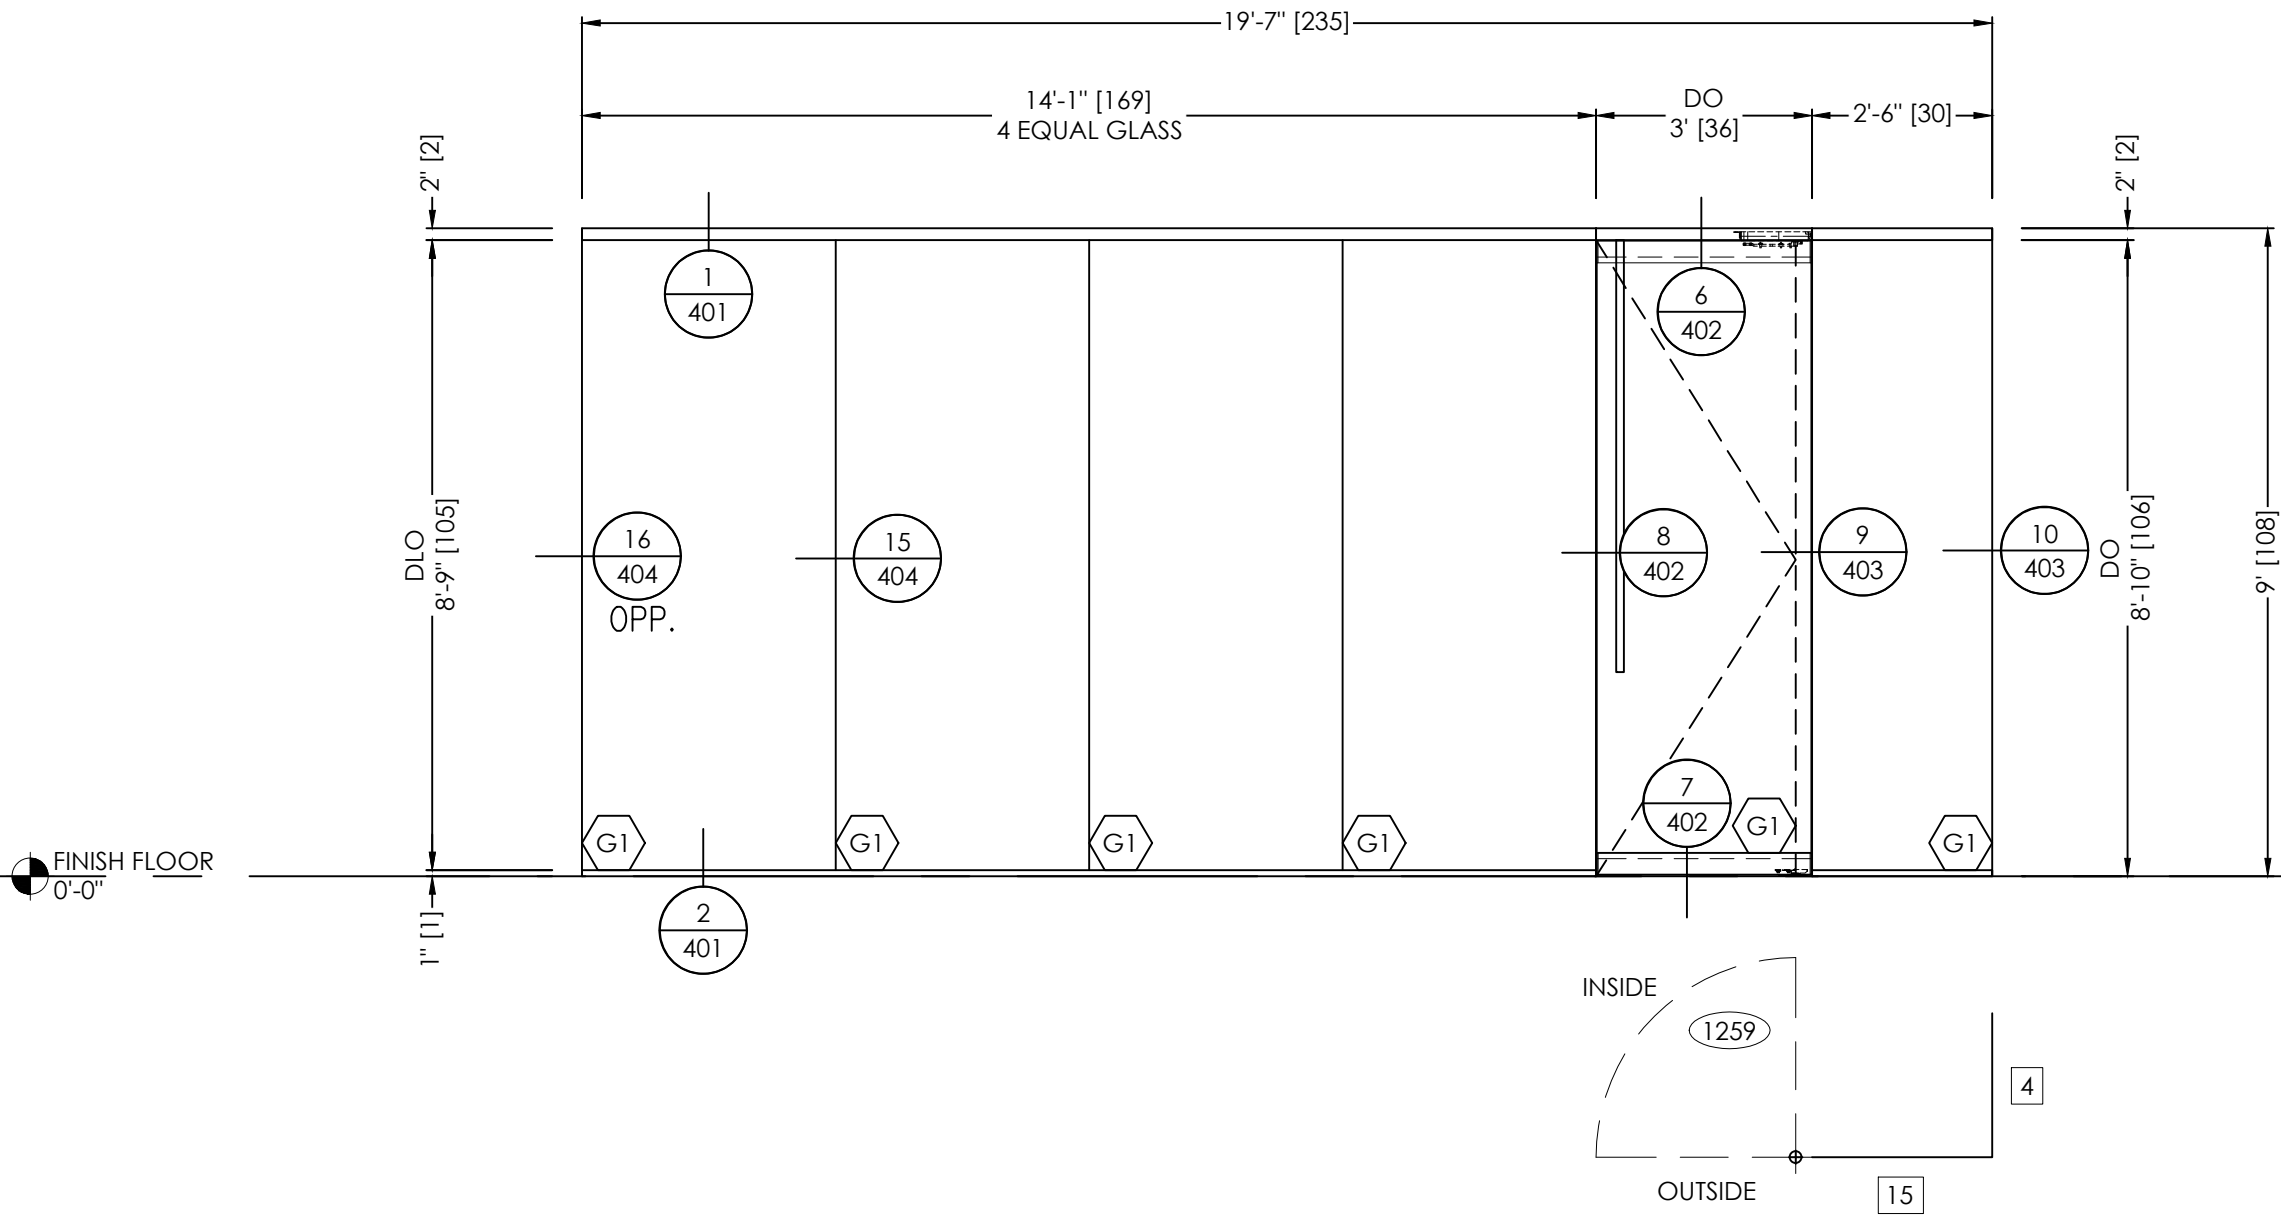

ELEVATION 15
SCALE: 3/8" = 1'-0"
QTY: 1
FINISHES:
EXT: PER COVER SHEET
INT: PER COVER SHEET
SYSTEM(S): FIXED 1/2" GLASS
TYPE P 1/2" GLASS DOOR
ARCH. REF.: A1.12

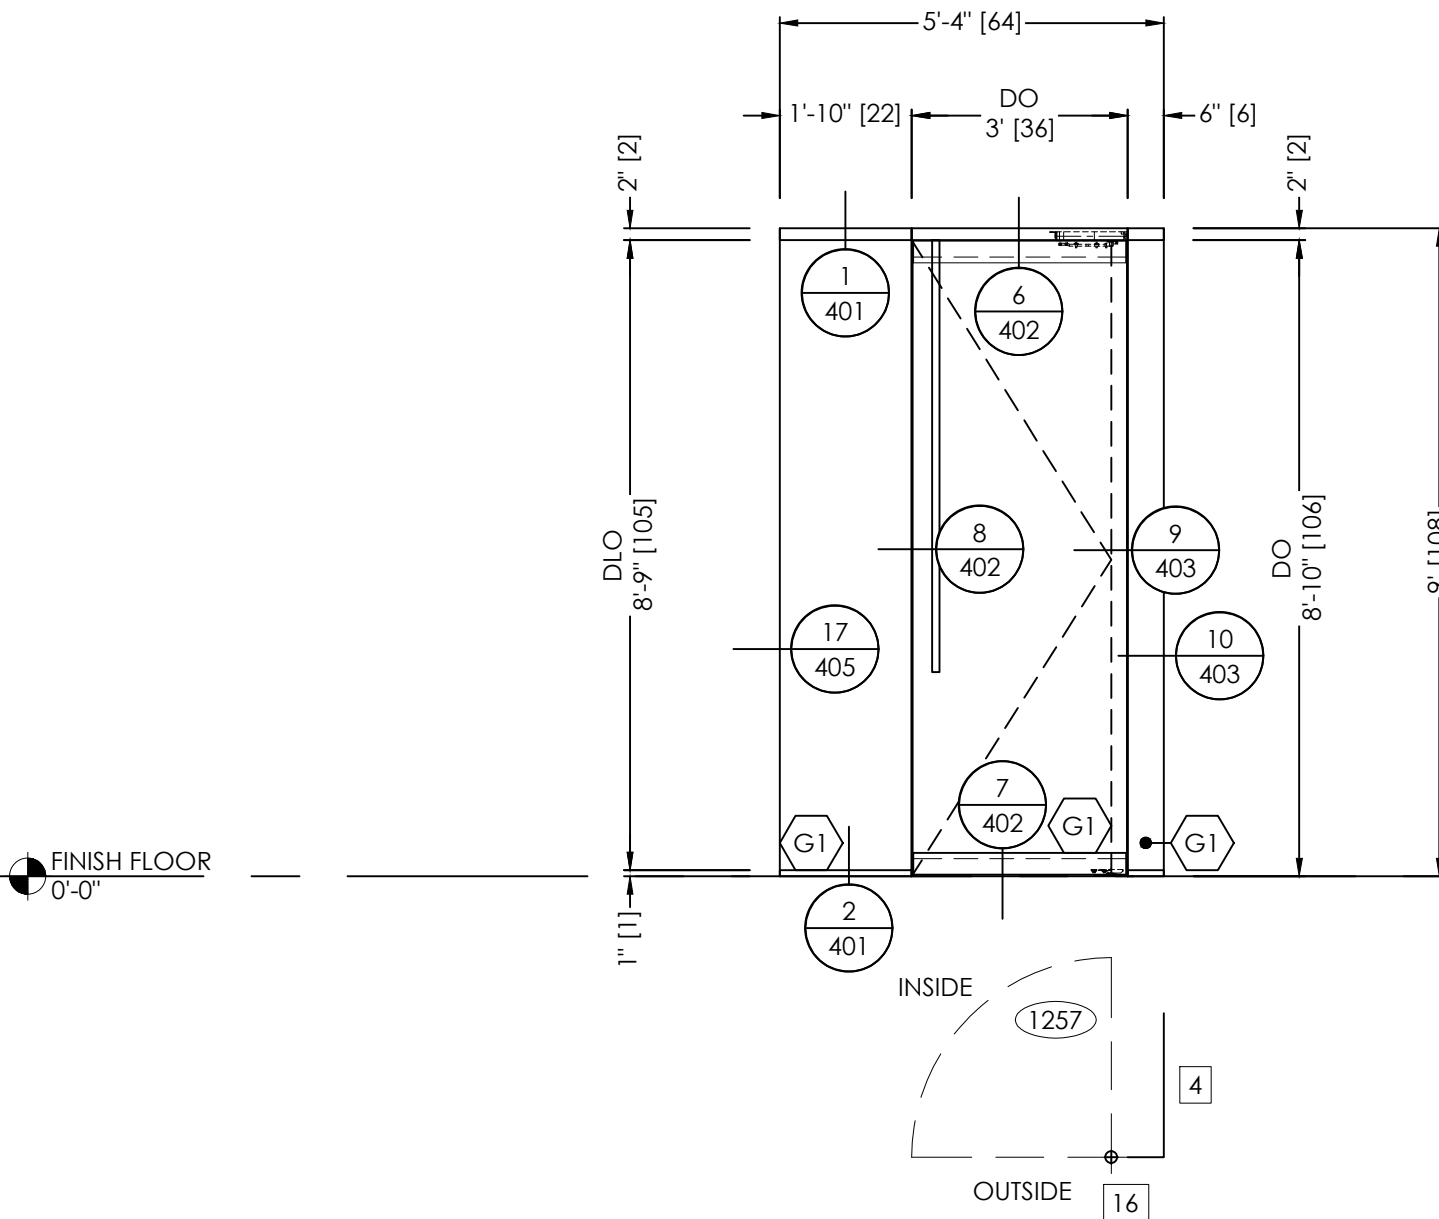

ELEVATION 16
SCALE: 3/8" = 1'-0"
QTY: 1
FINISHES:
EXT: PER COVER SHEET
INT: PER COVER SHEET
SYSTEM(S): FIXED 1/2" GLASS
TYPE P 1/2" GLASS DOOR
ARCH. REF.: A1.12

TYPICAL ELEVATION NOTES:
• PLEASE VERIFY ALL DIMENSIONS PRIOR TO FABRICATION AND INSTALLATION.
• PLEASE VERIFY ALL GLAZING MARKS

BY	DATE	REVISION NO.	BY	DATE	PRINTS ISSUED FOR
					1st APPROVAL

ARCHITECT/LOCATION

PROJECT NAME/LOCATION

SCALE:
3/8" = 1'-0"

SHEET NO.

ELEVATIONS
303

ELEVATION		FINISHES:
SCALE: 3/8" = 1'-0"	17	EXT: PER COVER SHEET
QTY: 1		INT: PER COVER SHEET
ARCH. REF.: A1.12		SYSTEM(S): FIXED 1/2" GLASS TYPE P 1/2" GLASS DOOR

ELEVATION			FINISHES:
SCALE: 3/8" = 1'-0"		18	EXT: PER COVER SHEET
QTY: 1			INT: PER COVER SHEET
ARCH. REF.: A1.12			SYSTEM(S): FIXED 1/2" GLASS TYPE P 1/2" GLASS DOOR

ELEVATION			FINISHES:
SCALE: 3/8" = 1'-0"		19	EXT: PER COVER SHEET
QTY: 1			INT: PER COVER SHEET
			SYSTEM(S): FIXED 1/2" GLASS
ARCH. REF.: A1.12			TYPE P 1/2" GLASS DOOR

ELEVATION		20	FINISHES: EXT: PER COVER SHEET INT: PER COVER SHEET
SCALE: 3/8" = 1'-0"			
QTY: 1			SYSTEM(S): FIXED 1/2" GLASS TYPE P 1/2" GLASS DOOR
ARCH. REF.: A1.12			

ELEVATION		FINISHES:	
SCALE: 3/8" = 1'-0"	21	EXT: PER COVER SHEET	
QTY: 2		INT: PER COVER SHEET	
ARCH. REF.: A1.12		SYSTEM(S):	FIXED 1/2" GLASS TYPE P 1/2" GLASS DOOR

ELEVATION		FINISHES:	EXT: PER COVER SHEET
SCALE: 3/8" = 1'-0"	22	INT: PER COVER SHEET	
QTY: 1		SYSTEM(S):	FIXED 1/2" GLASS
ARCH. REF: A1.12			TYPE P 1/2" GLASS DOOR

TYPICAL ELEVATION NOTES:

- PLEASE VERIFY ALL DIMENSIONS PRIOR TO FABRICATION AND INSTALLATION.
- PLEASE VERIFY ALL GLAZING MARKS

ARCH. REF.: A1.12

ARCH. REF.: A1.12

ARCH. REF.: A1.12

TYPICAL ELEVATION NOTES:

- PLEASE VERIFY ALL DIMENSIONS PRIOR TO FABRICATION AND INSTALLATION.
- PLEASE VERIFY ALL GLAZING MARKS

UNIT TO BE OBTAINED	DATE	DLT	ALLOCATION NO.	DATE	DLT
1ST APPROVAL	08/30/2024	B.G.			

AKOIMLECT/LOCATION

PROJECT NAME/LOCATION

SCALE:
3/8" = 1'-0"

SHEET NO.


ELEVATIONS
305

TOP U-CHANNEL
DETAIL

SCALE= FULL

ARCH. REF.: 3/A7.01

1

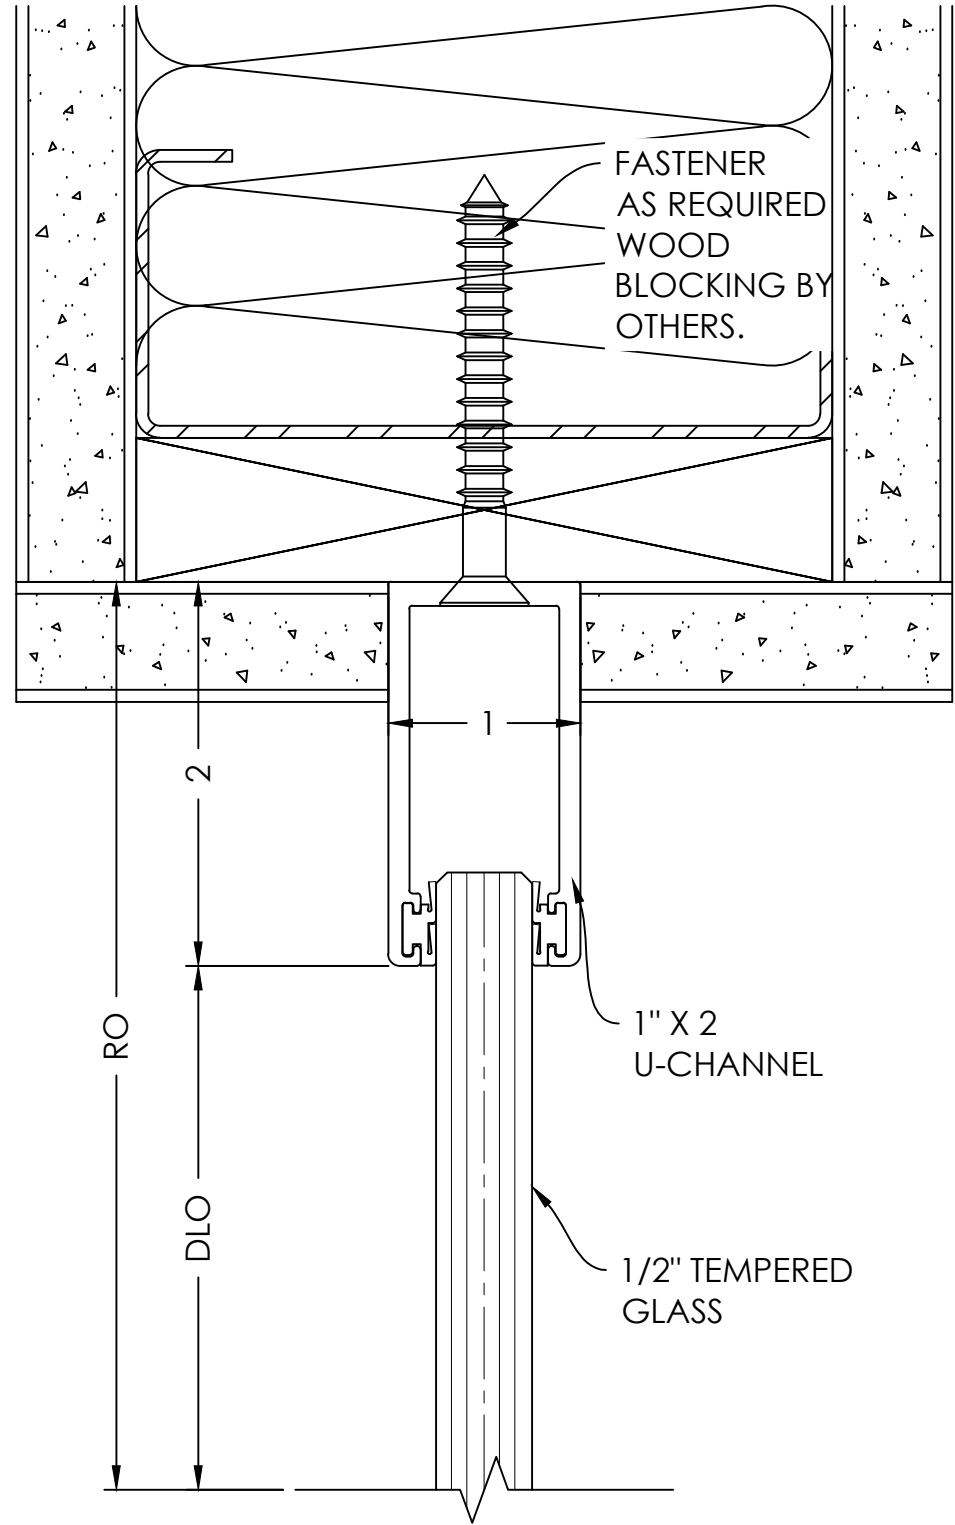


GLASS JAMB
DETAIL

SCALE= FULL

ARCH. REF.: 3/A7.01
A1.12

3

- TYPICAL DETAIL NOTES:
- ADEQUATE SUPPORT MUST BE PROVIDED TO WITHSTAND LOADS IMPOSED BY WINDOW SYSTEM
 - REFER TO INSTALLATION MANUAL FOR ADD'L INFO

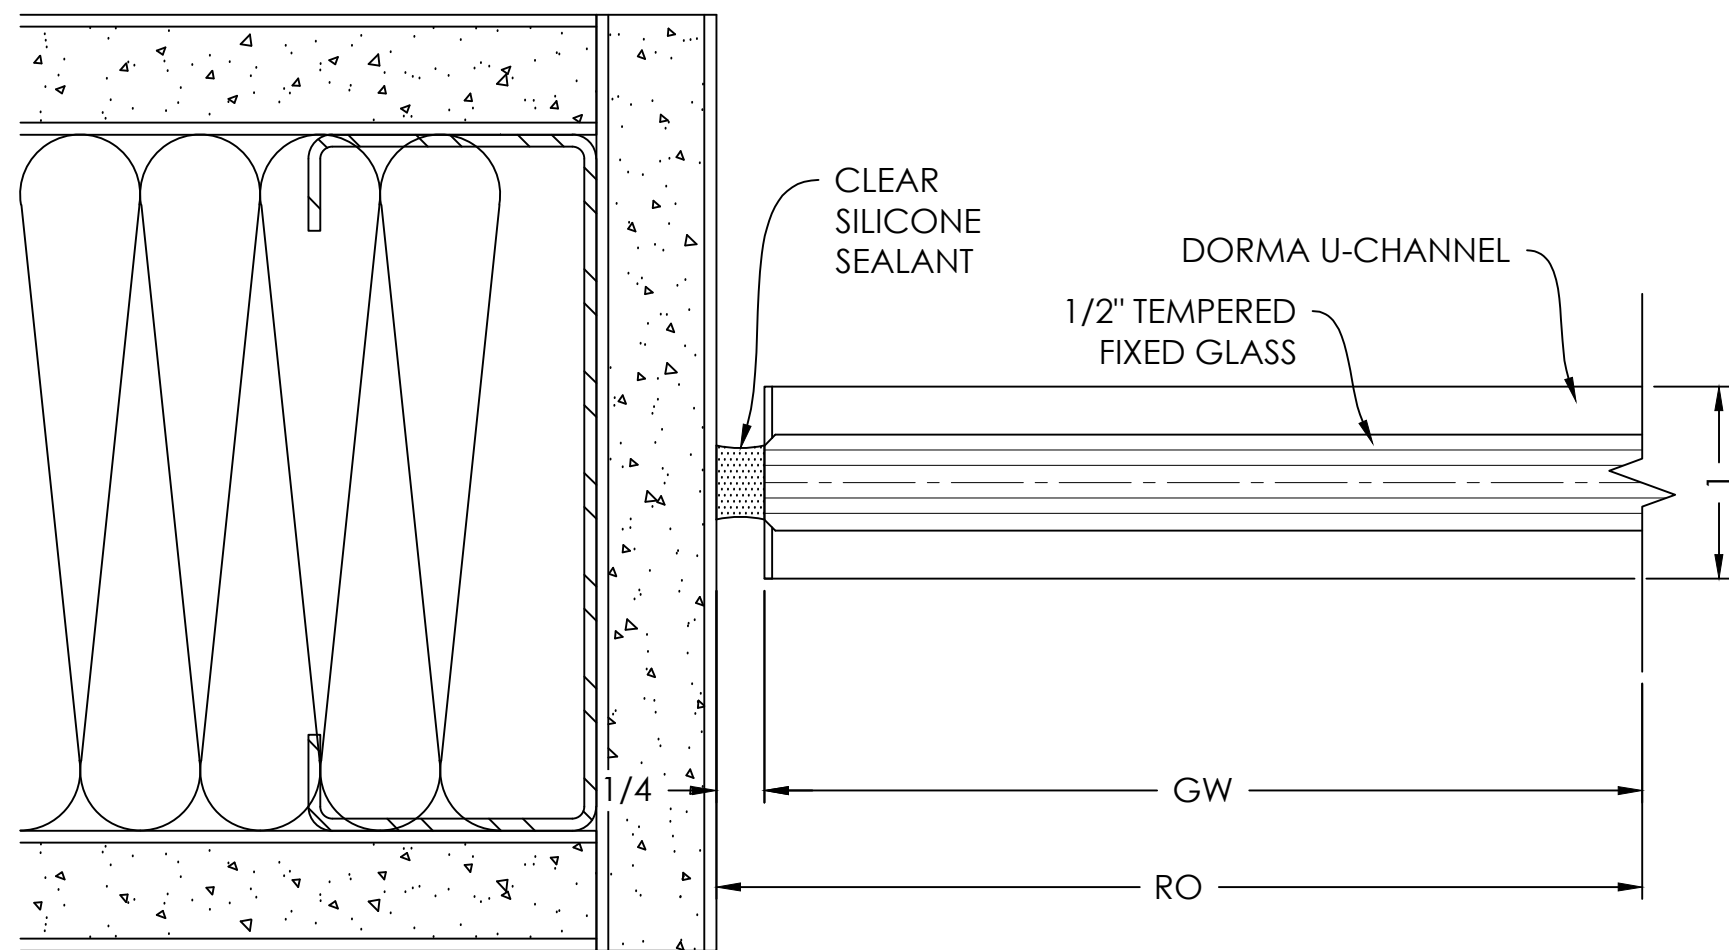


BOTTOM U-CHANNEL
DETAIL

SCALE= FULL

ARCH. REF.: 3/A7.01

2

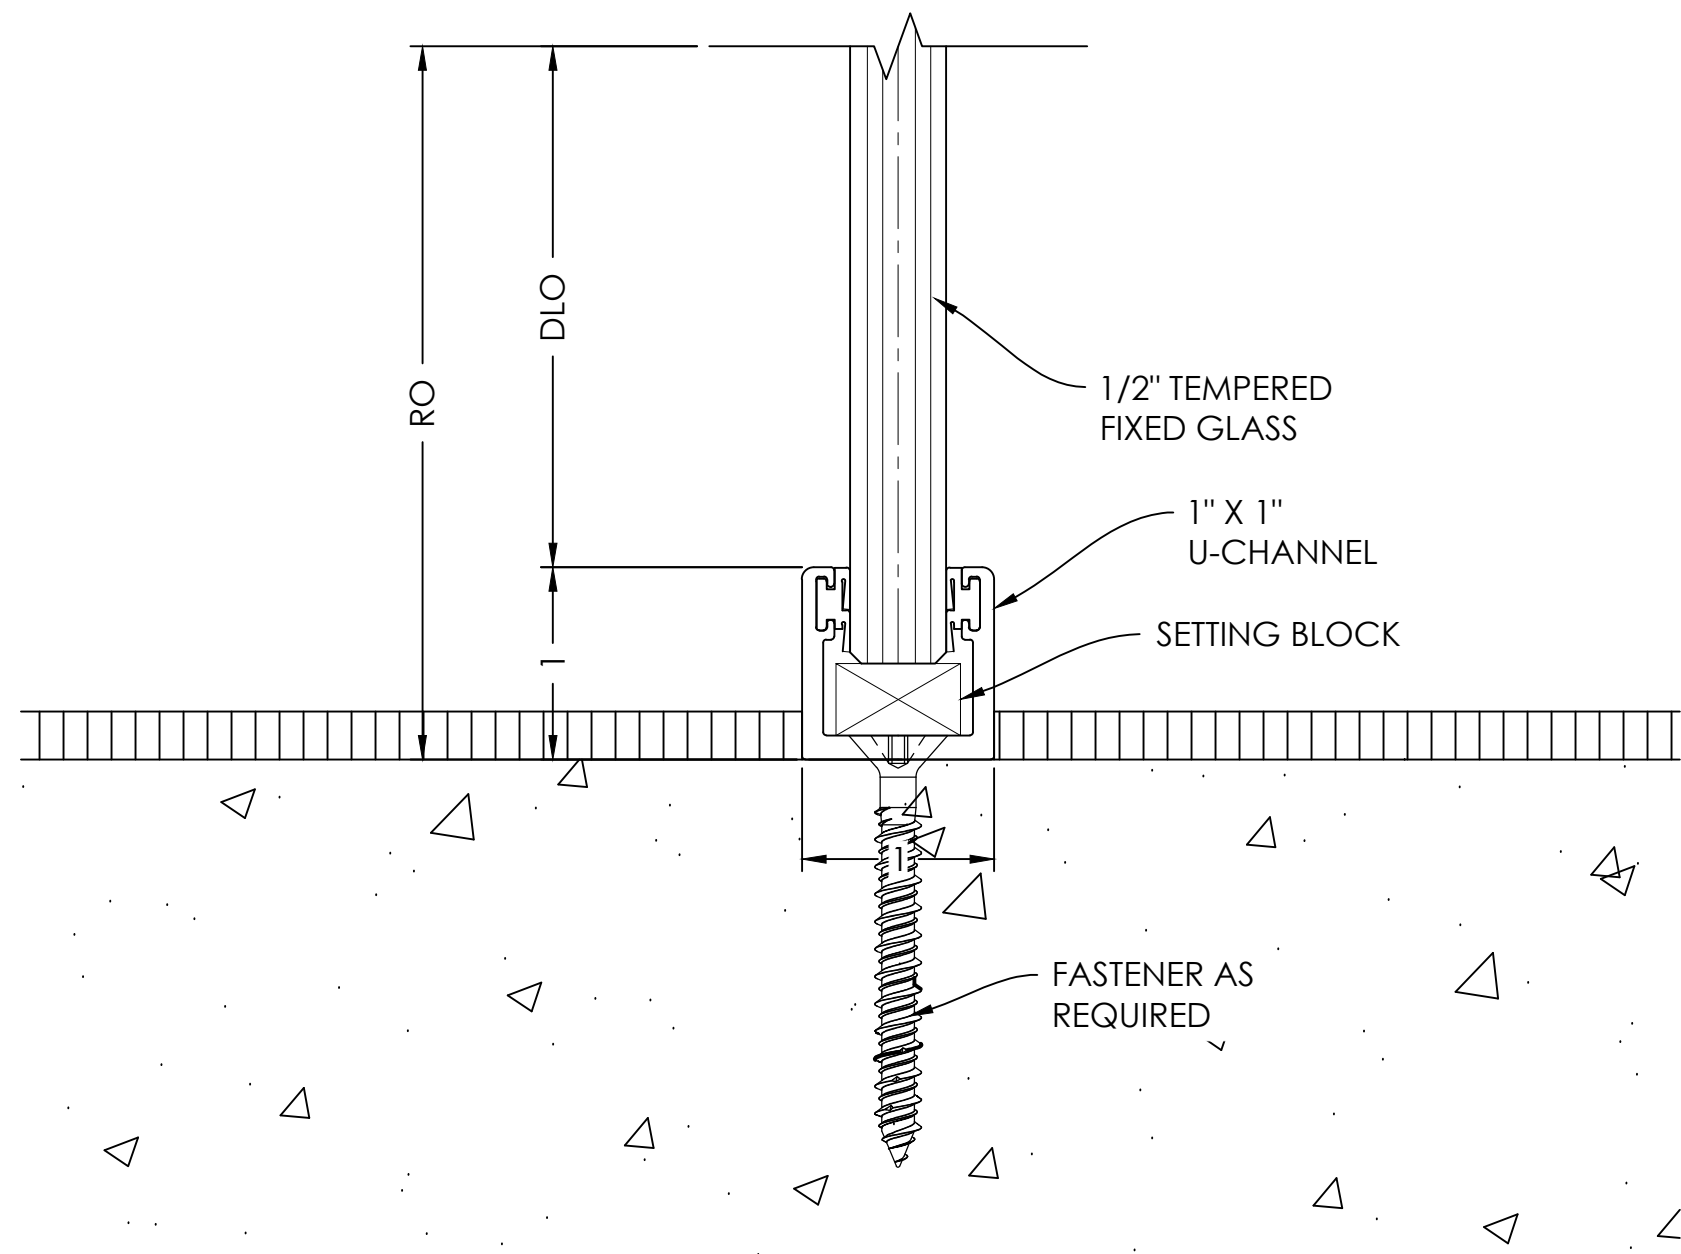


GLASS JAMB
DETAIL

SCALE= FULL

ARCH. REF.: 3/A7.01
A1.12

4

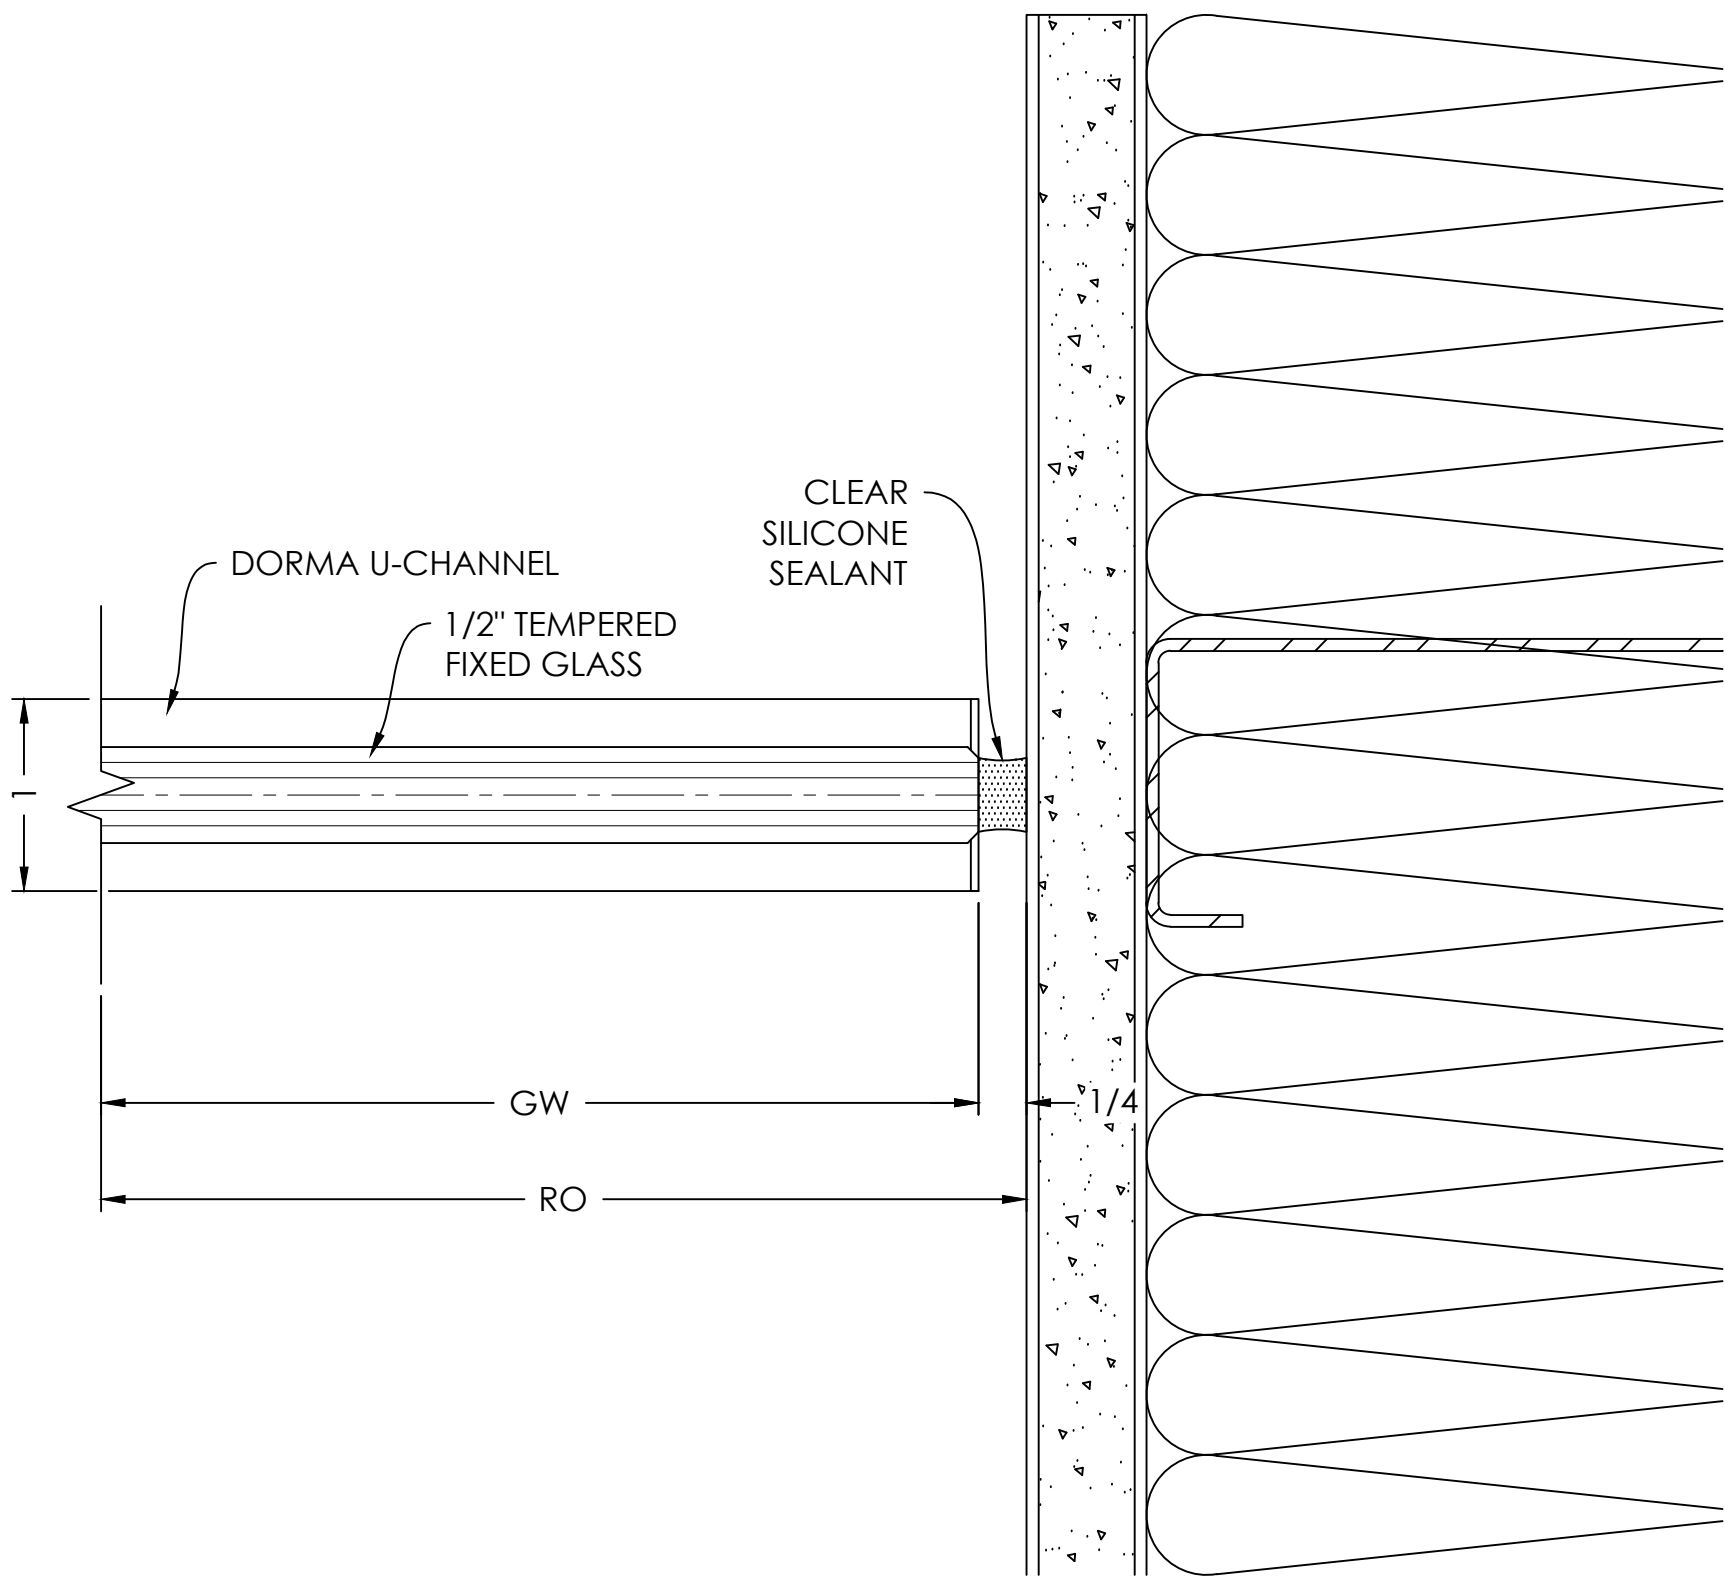

**VISION
DRAFTING,
INC.**
shop drawings + engineering
TEL. (470) 406-8783
BGRANAN@VISIONDRAFTING.NET
WWW.VISIONDRAFTING.NET

BY			
DATE			
REVISION NO.			
BY	B.G.		
DATE	08/30/2024		
PRINTS ISSUED FOR	1ST APPROVAL		

ARCHITECT/LOCATION

PROJECT NAME/LOCATION

SCALE:

1:1

SHEET NO.


DETAILS
401

GLASS JAMB
DETAIL

SCALE= FULL

ARCH. REF.: 3/A7.01
A1.12

5

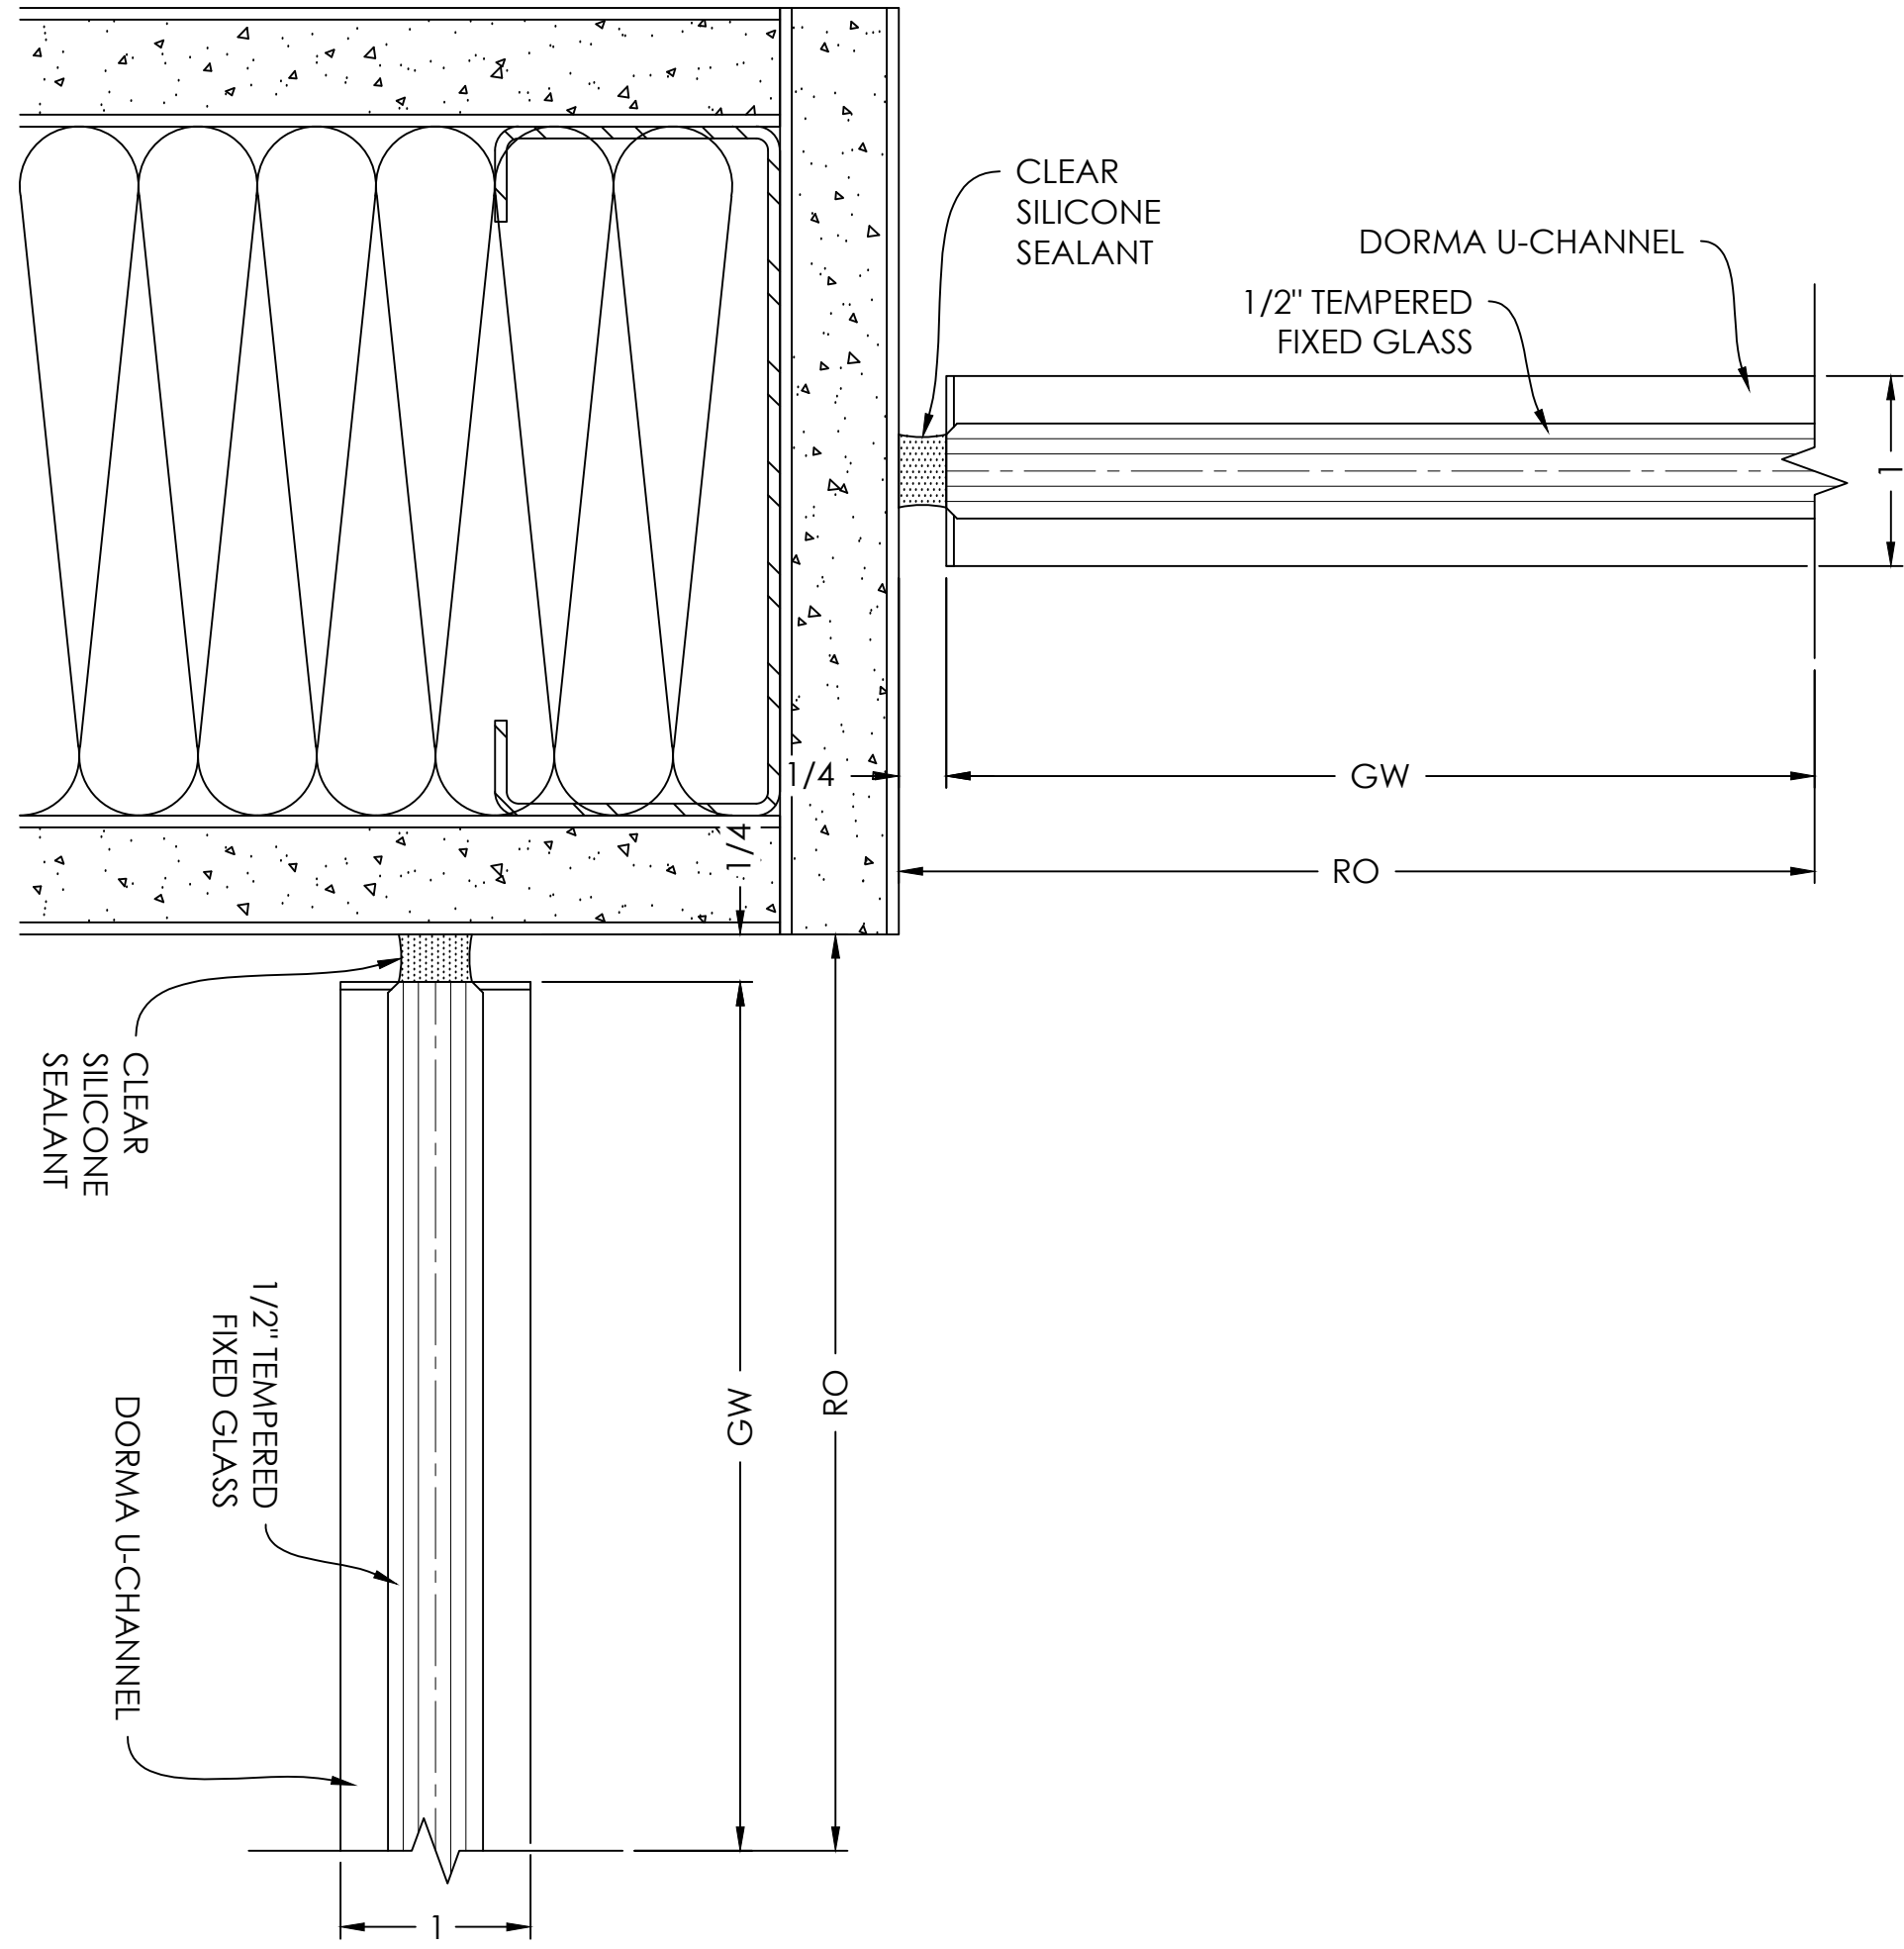


DOOR HEADER
DETAIL

SCALE= FULL

ARCH. REF.: 3/A7.01

6

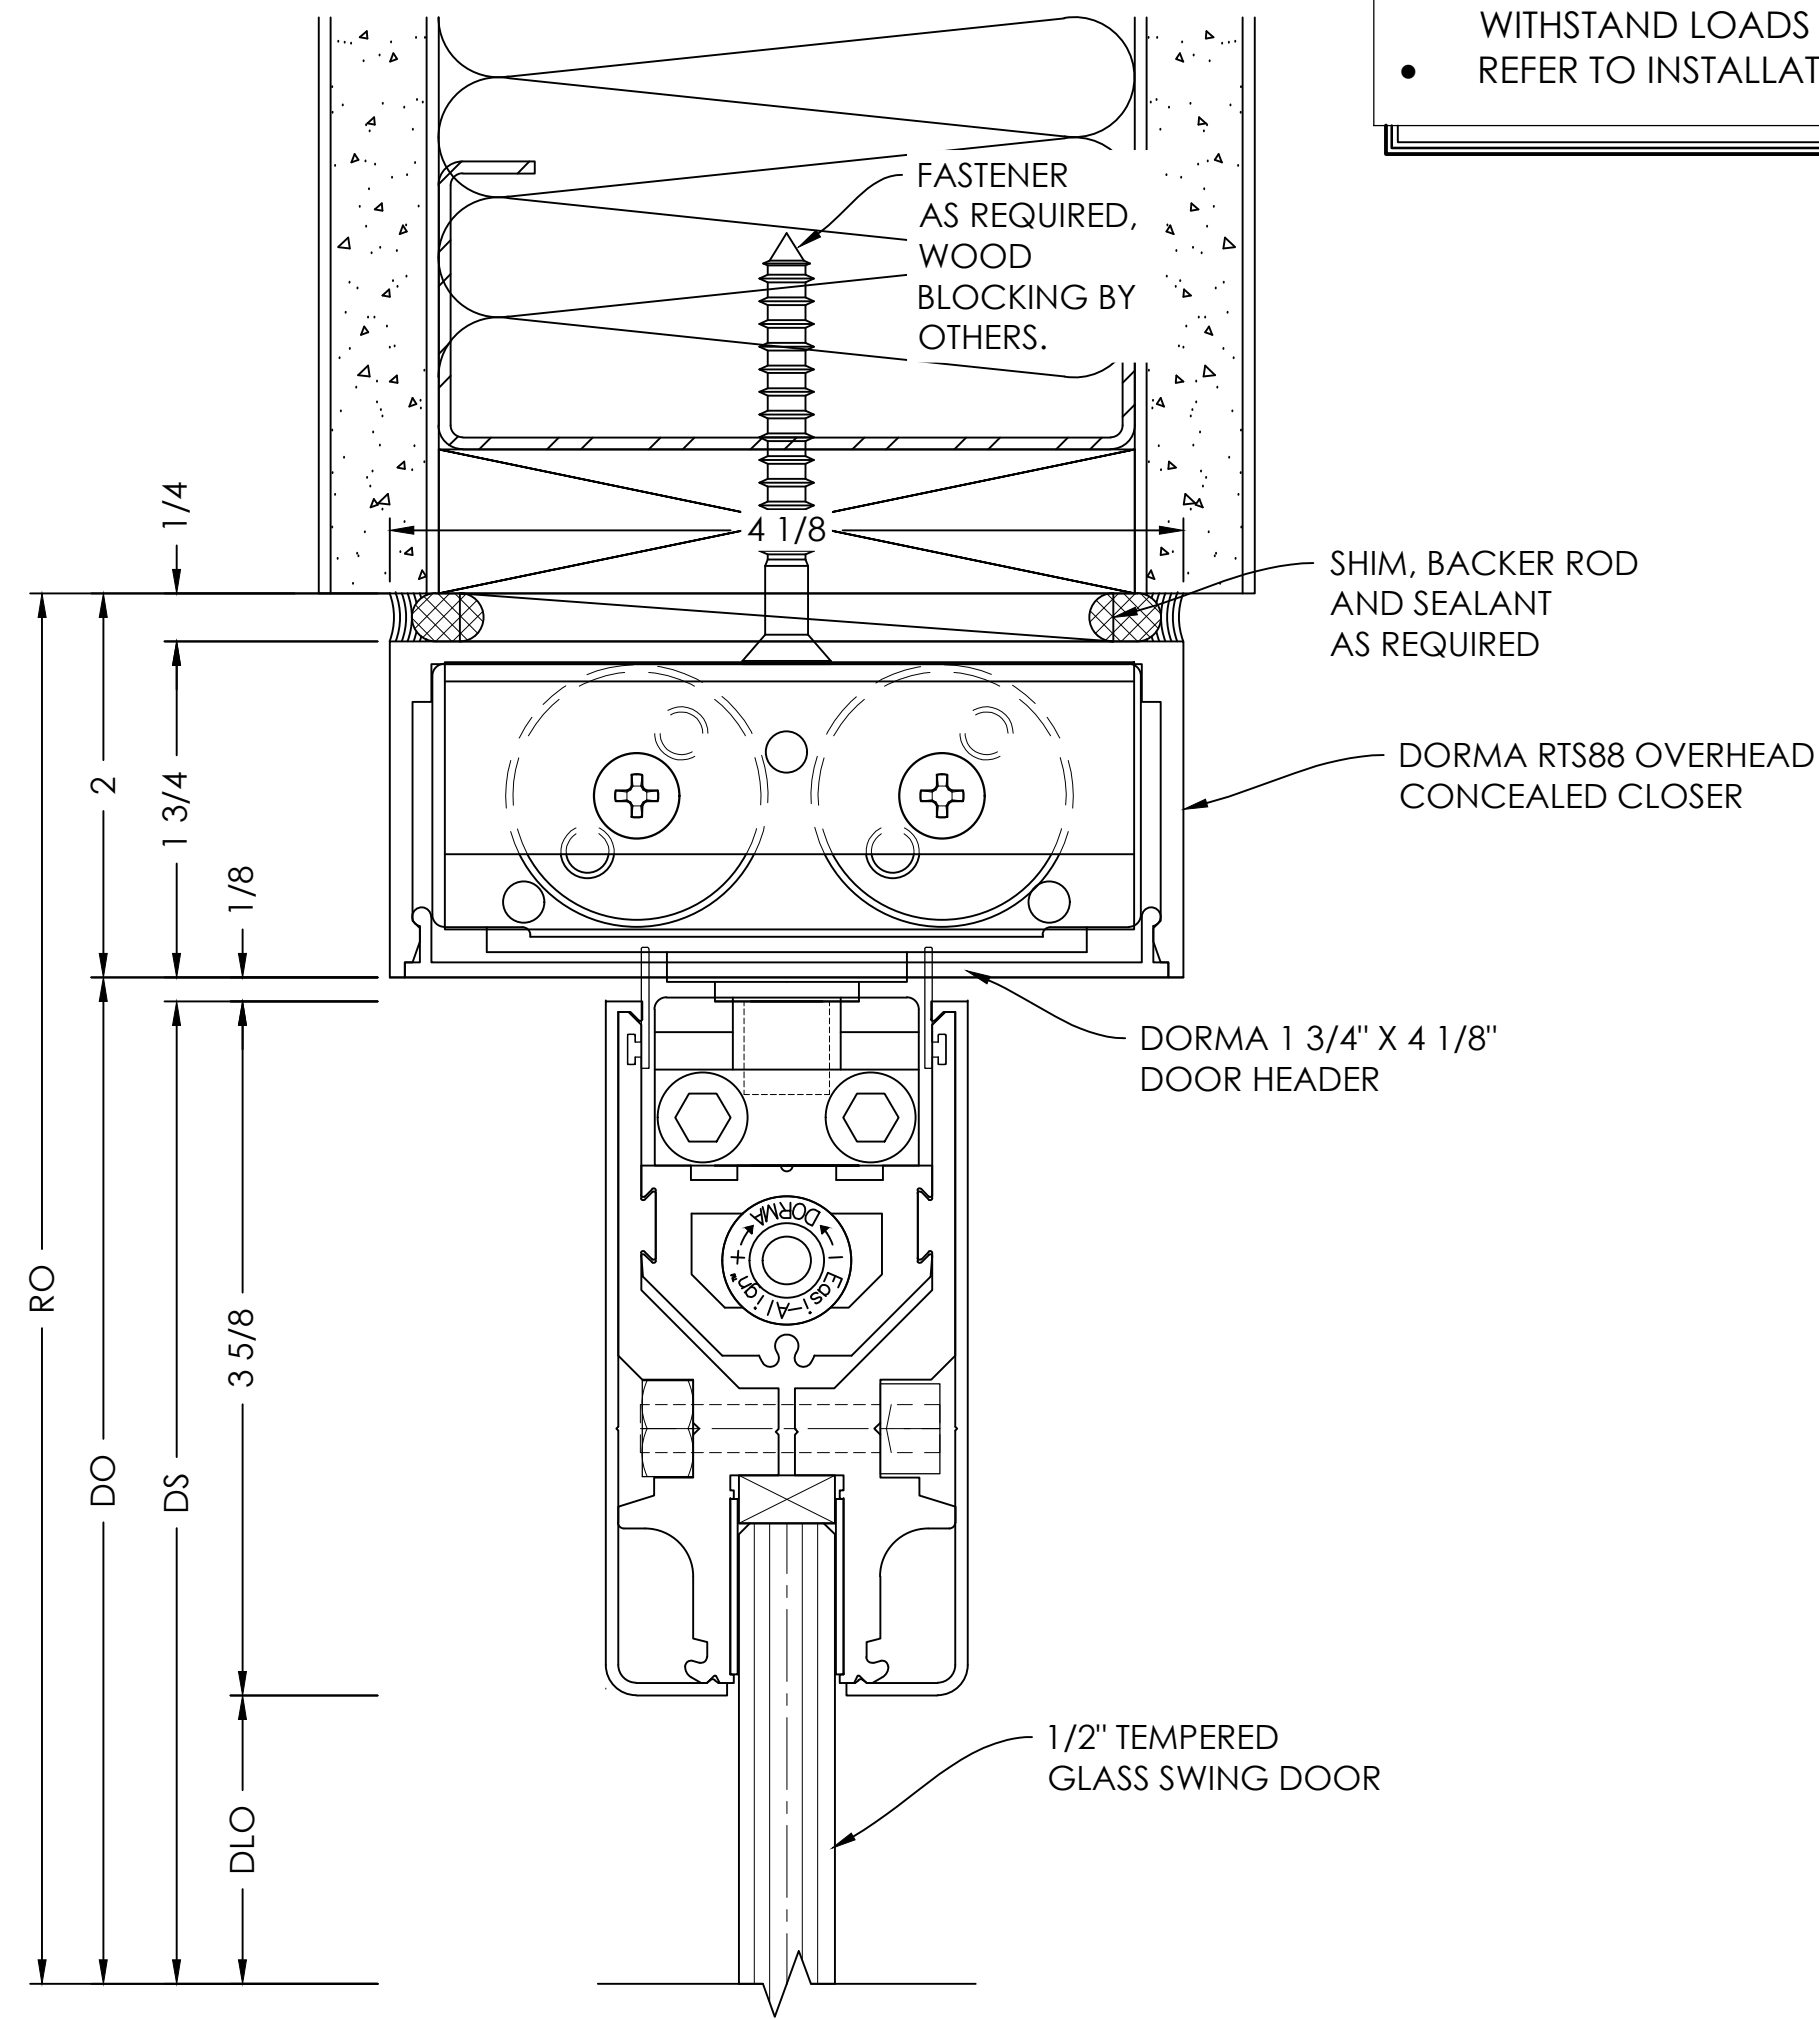


- TYPICAL DETAIL NOTES:
- ADEQUATE SUPPORT MUST BE PROVIDED TO WITHSTAND LOADS IMPOSED BY WINDOW SYSTEM
 - REFER TO INSTALLATION MANUAL FOR ADD'L INFO

GLASS DOOR JAMB
DETAIL

SCALE= FULL

ARCH. REF.: A1.12

8

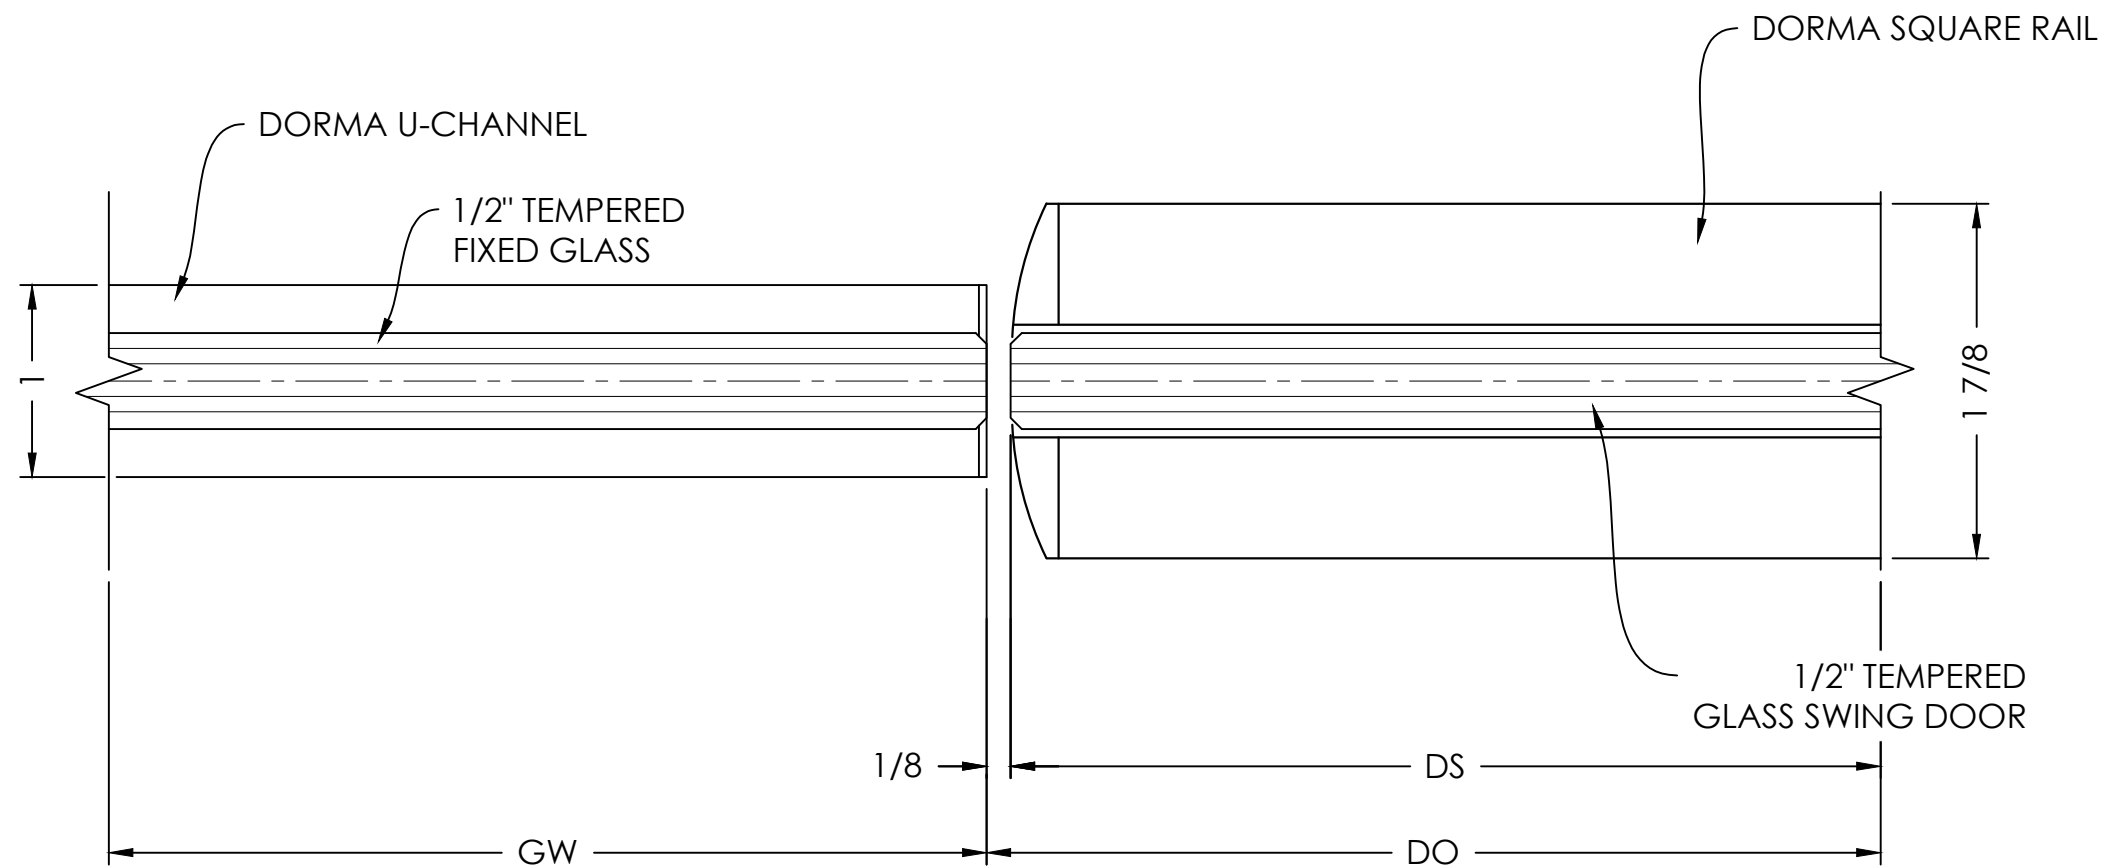


BOTTOM RAIL
DETAIL

SCALE= FULL

ARCH. REF.: 3/A7.01

7

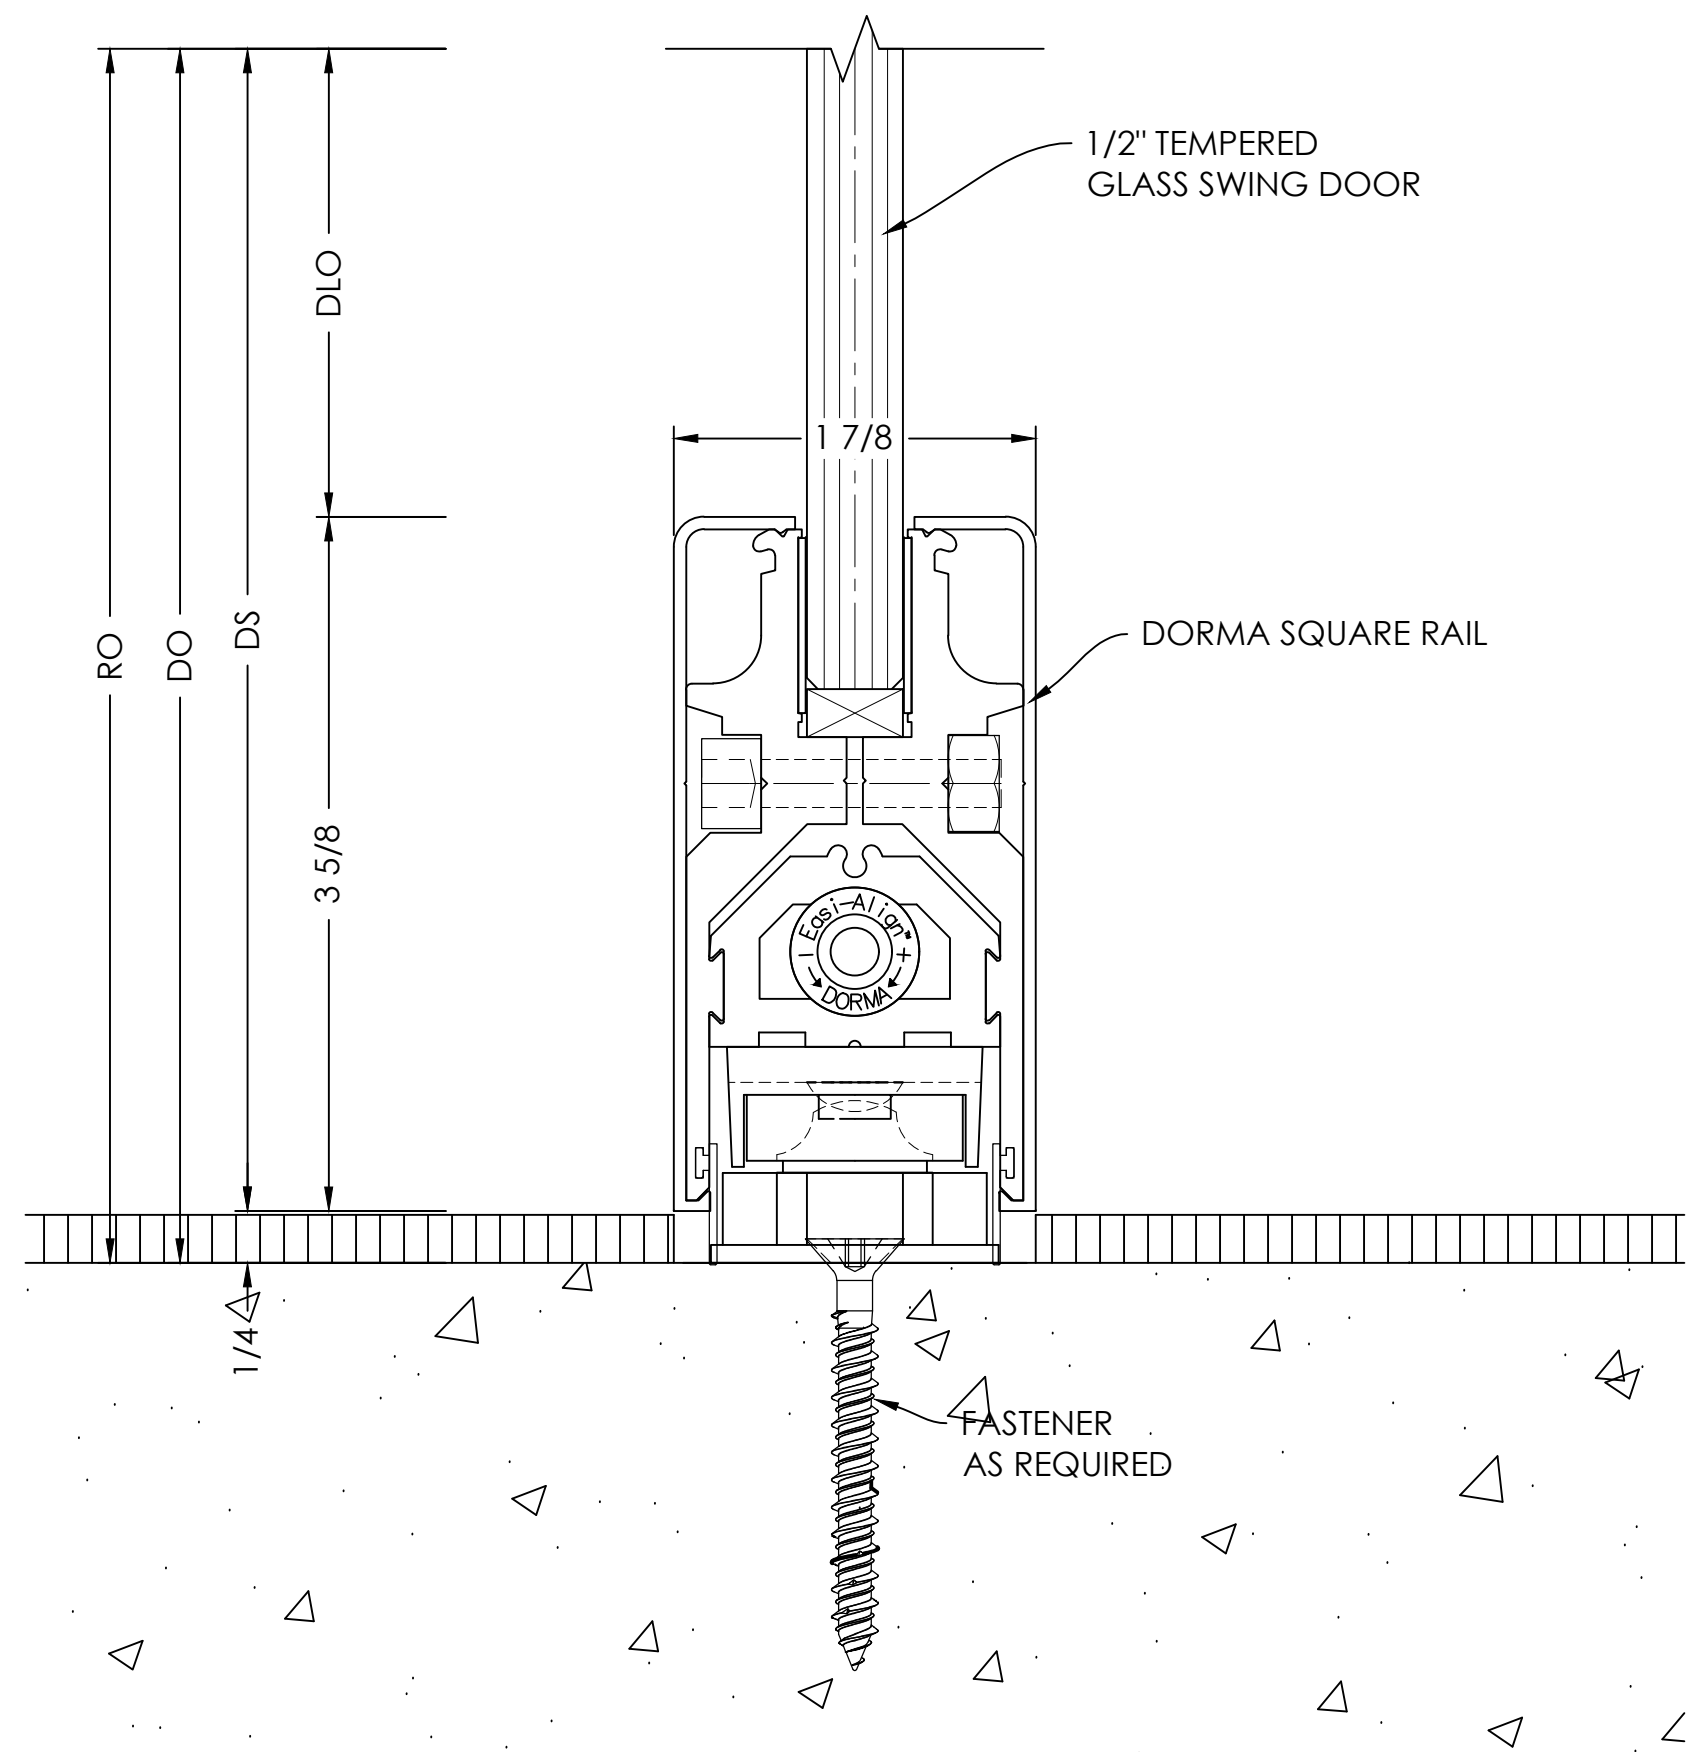

VISION
DRAFTING,
INC.

shop drawings & engineering
TEL: (470) 406-8783
BGRANAN@VISIONDRAFTING.NET
WWW.VISIONDRAFTING.NET

BY	DATE	REVISION NO.	BY	DATE	PRINTS ISSUED FOR
					1ST APPROVAL

ARCHITECT/LOCATION

PROJECT NAME/LOCATION

SCALE:

1:1

SHEET NO.


DETAILS
402

GLASS DOOR JAMB
DETAIL

SCALE= FULL

ARCH. REF.: A1.12

9

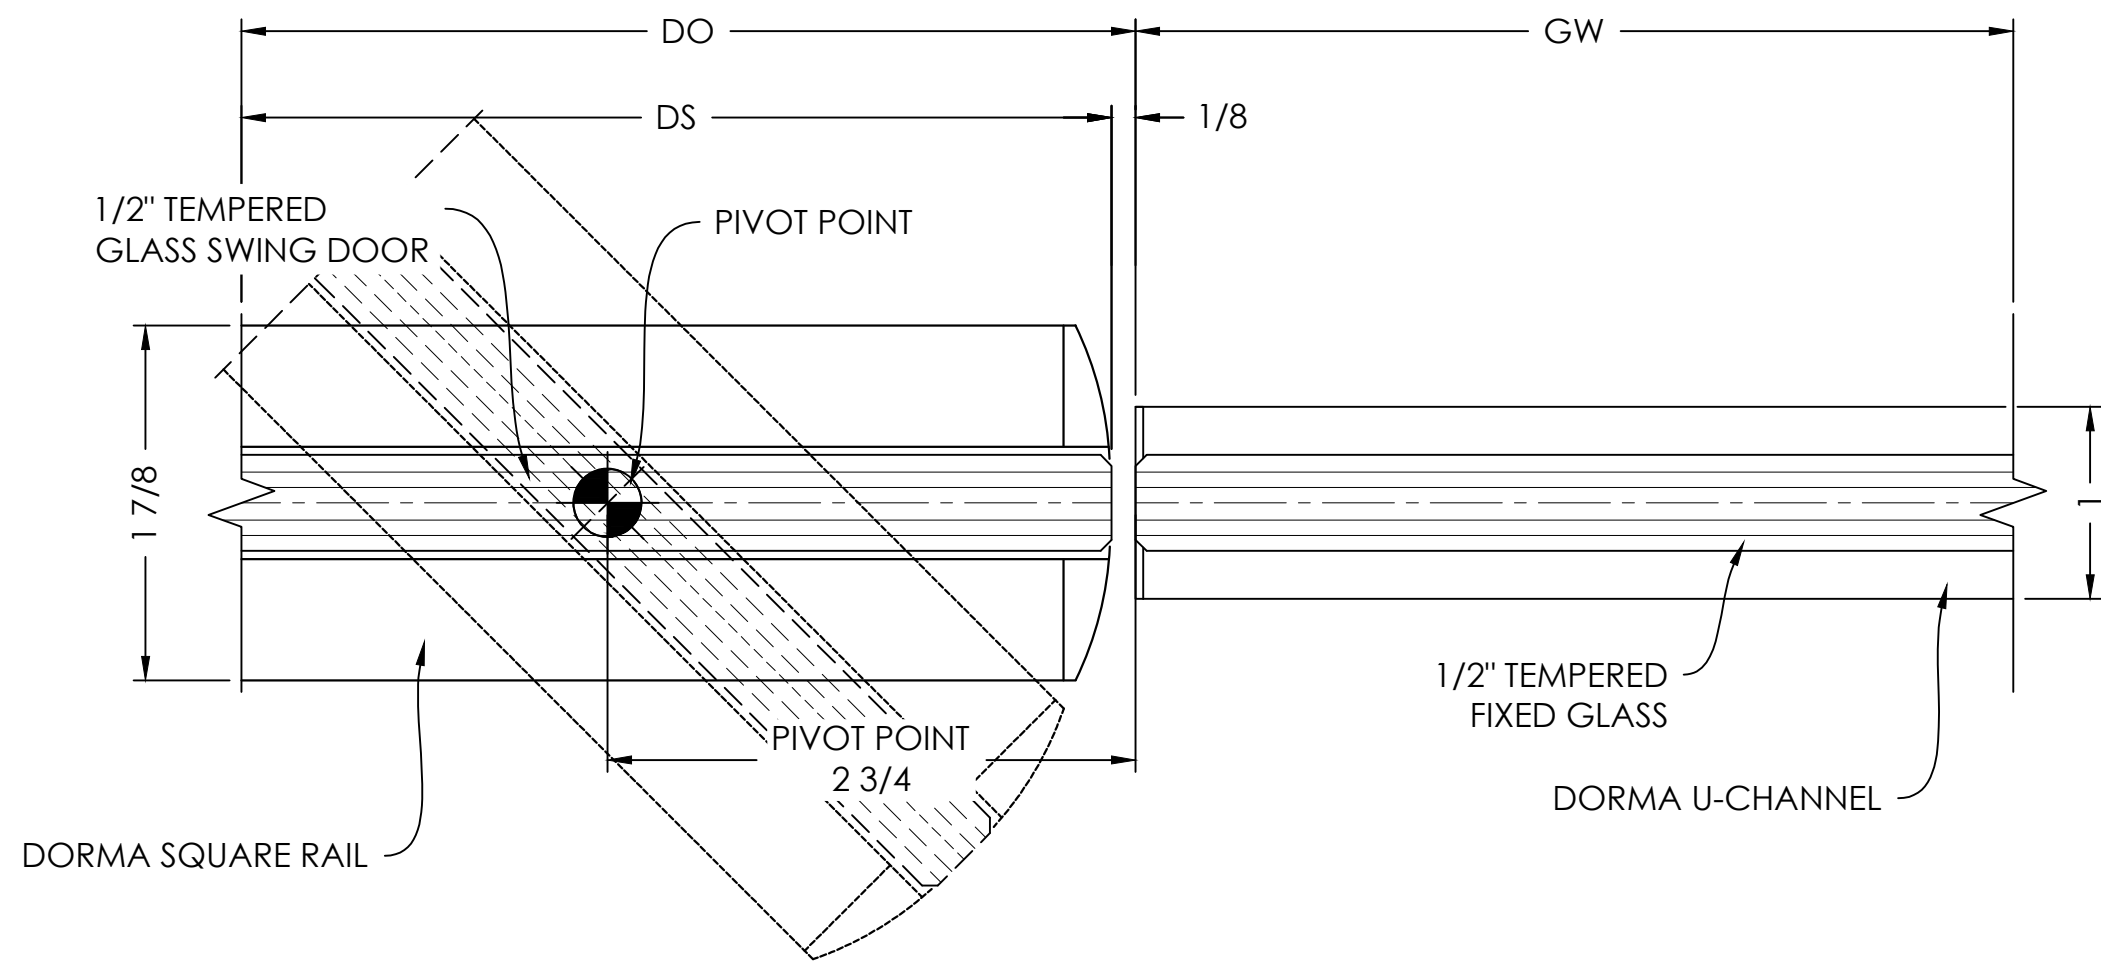


GLASS JAMB
DETAIL

SCALE= FULL

ARCH. REF.: A1.12

10

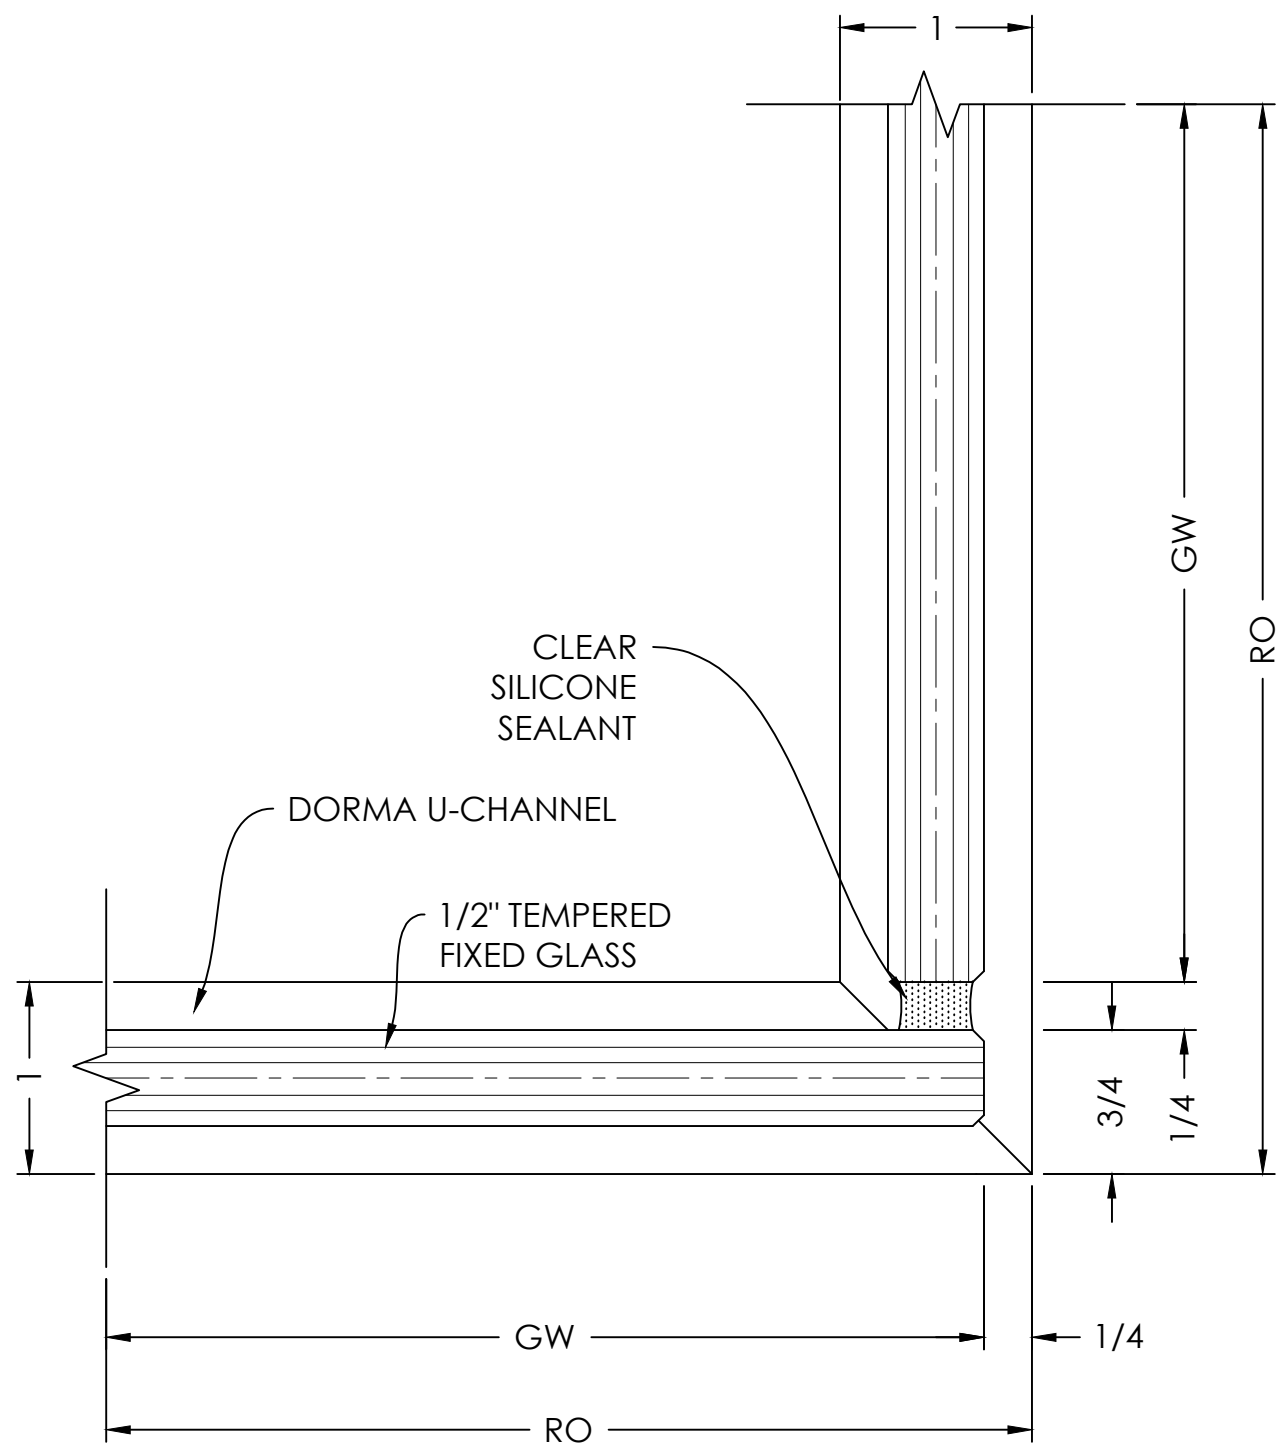


- TYPICAL DETAIL NOTES:
- ADEQUATE SUPPORT MUST BE PROVIDED TO WITHSTAND LOADS IMPOSED BY WINDOW SYSTEM
 - REFER TO INSTALLATION MANUAL FOR ADD'L INFO

GLASS JAMB
DETAIL

SCALE= FULL

ARCH. REF.: A1.12

11

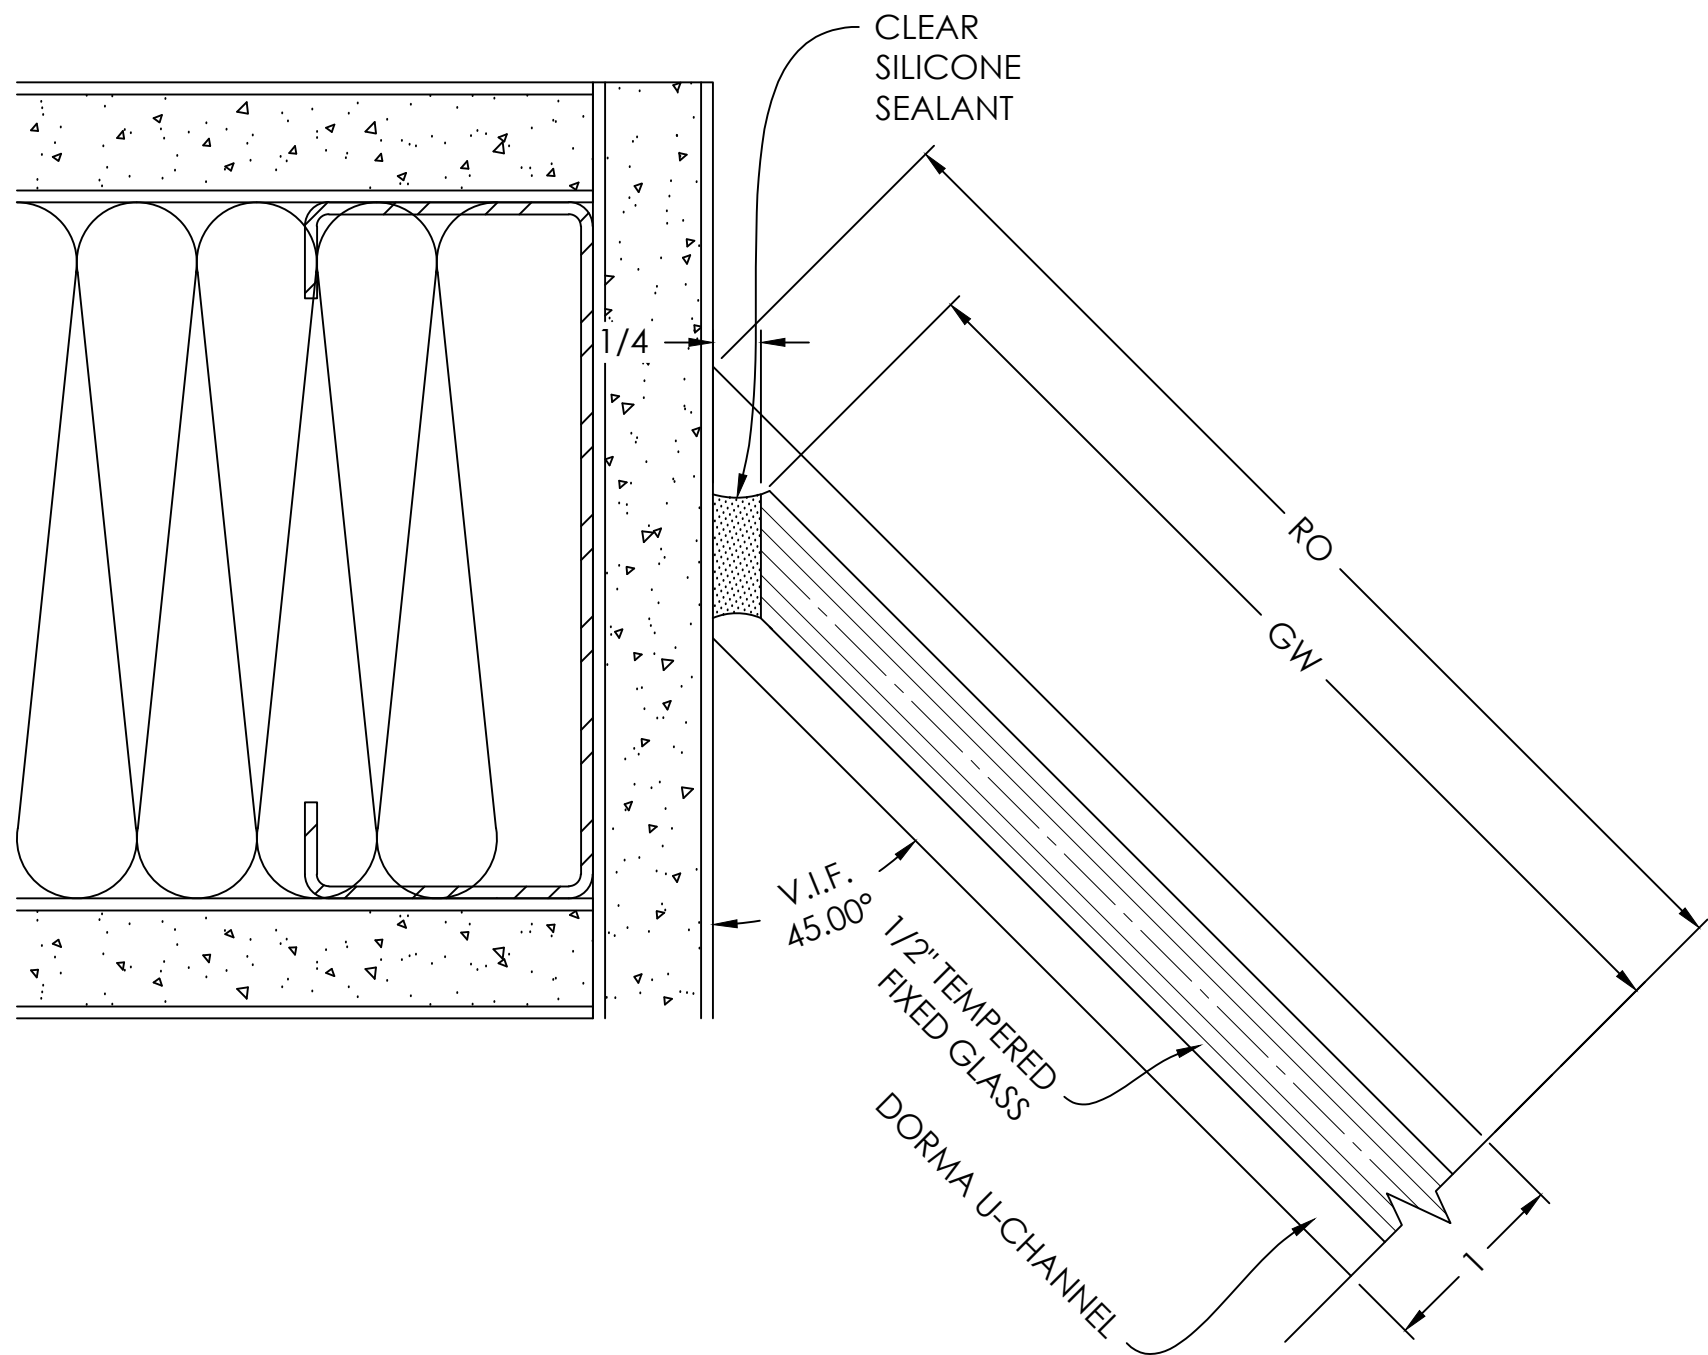


GLASS JAMB
DETAIL

SCALE= FULL

ARCH. REF.: A1.12

12

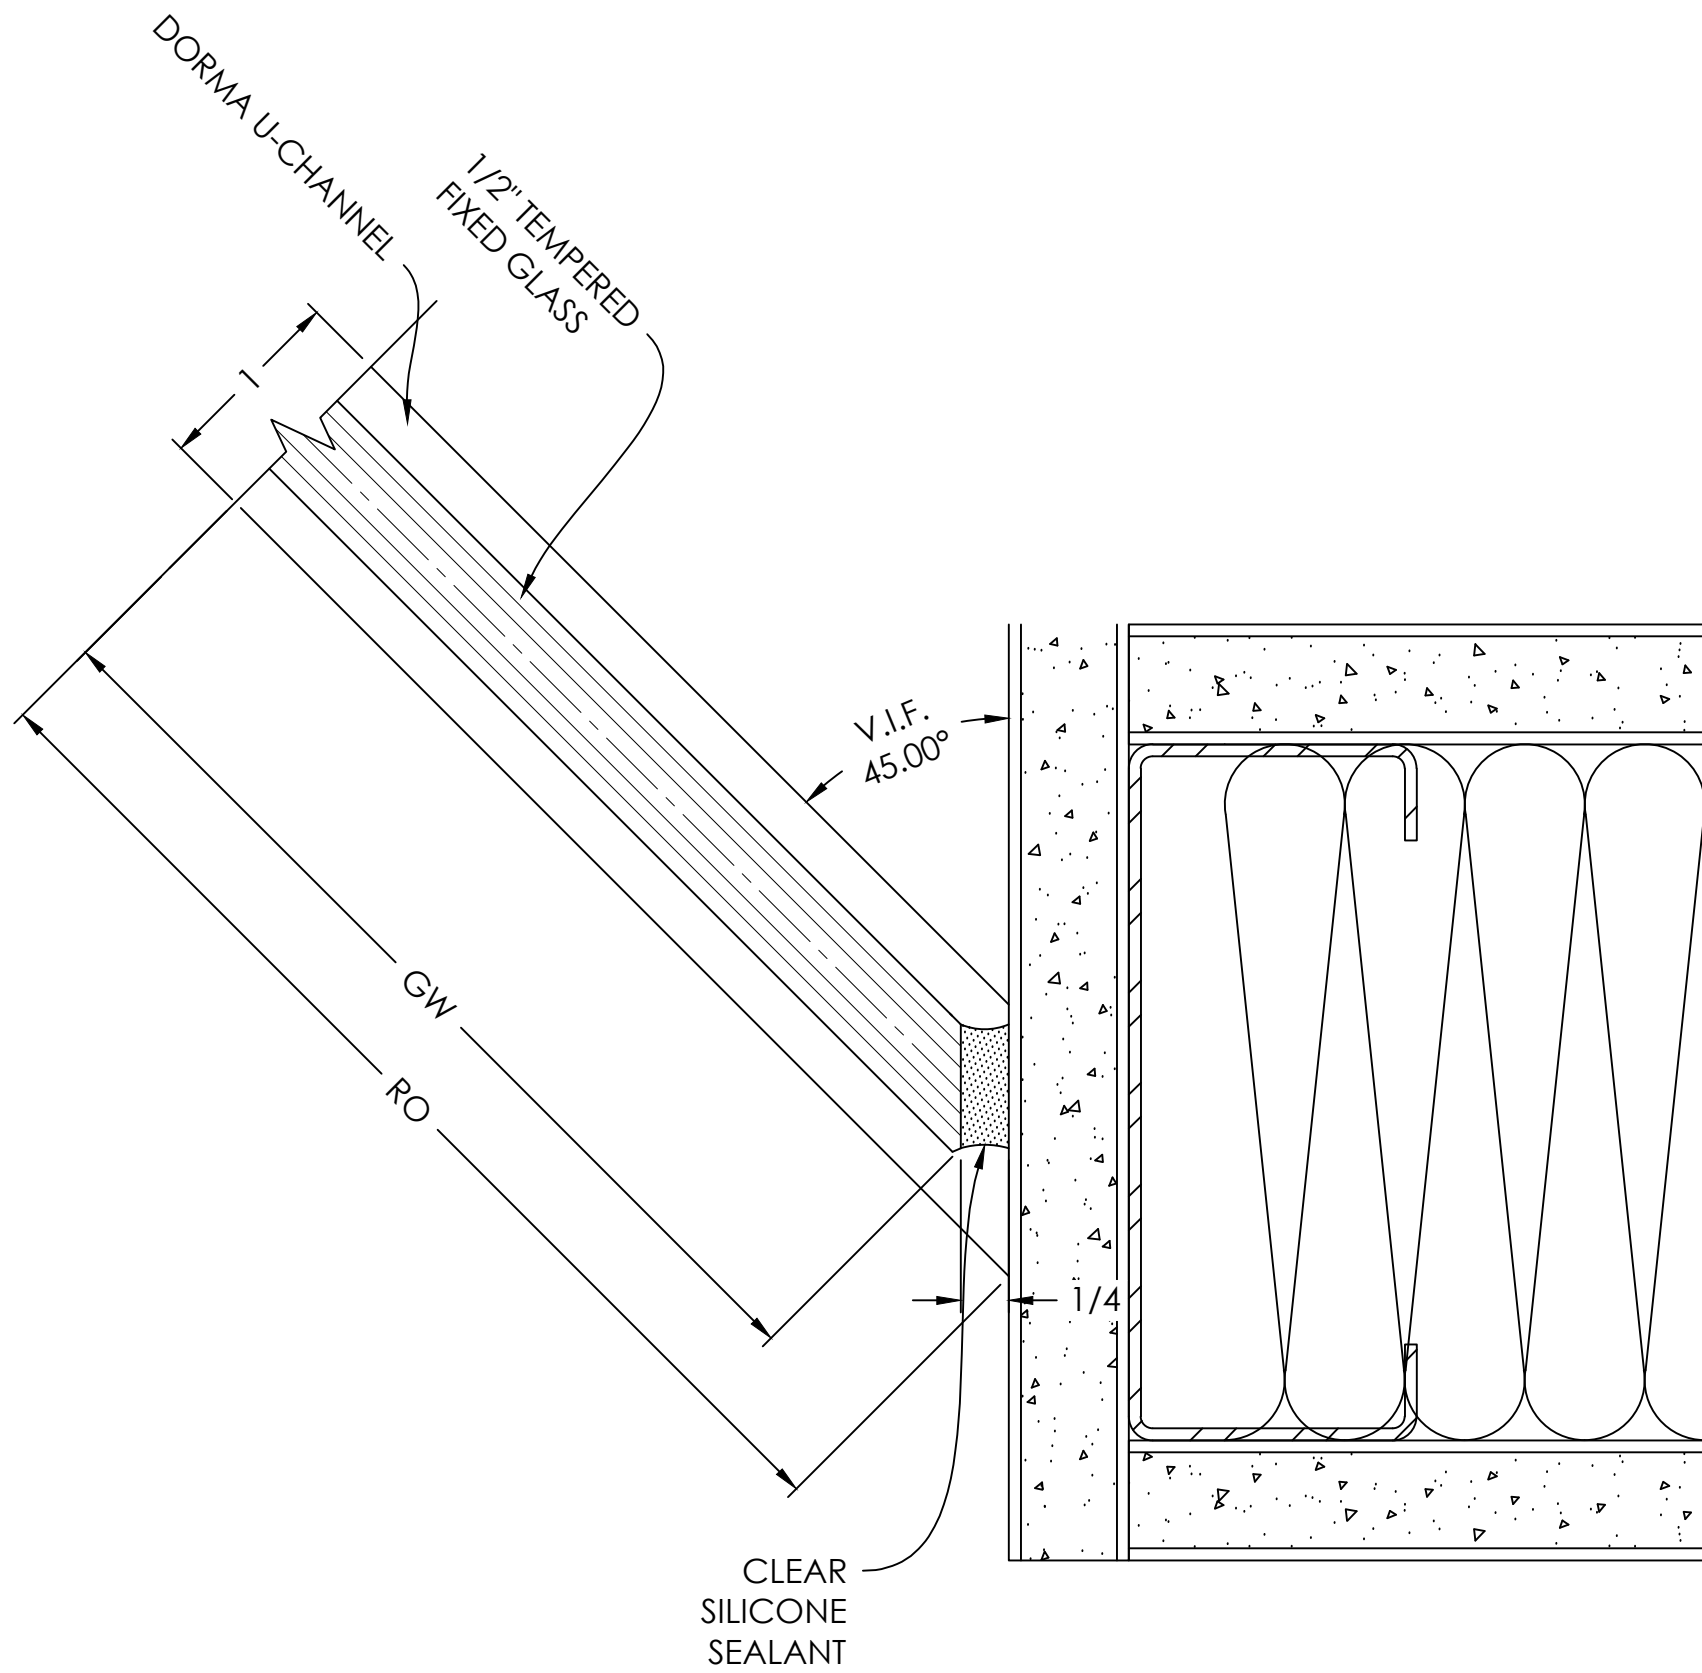

VISION
DRAFTING,
INC.

shop drawings + engineering
TEL. (470) 406-8783
BGRANAM@VISIONDRAFTING.NET
WWW.VISIONDRAFTING.NET

BY				
DATE				
REVISION NO.				
BY				
DATE				
PRINTS ISSUED FOR				
1ST APPROVAL				

ARCHITECT/LOCATION

PROJECT NAME/LOCATION

SCALE:

1:1

SHEET NO.


DETAILS
403

GLASS DOOR JAMB
DETAIL

SCALE= FULL

ARCH. REF.: A1.12

13

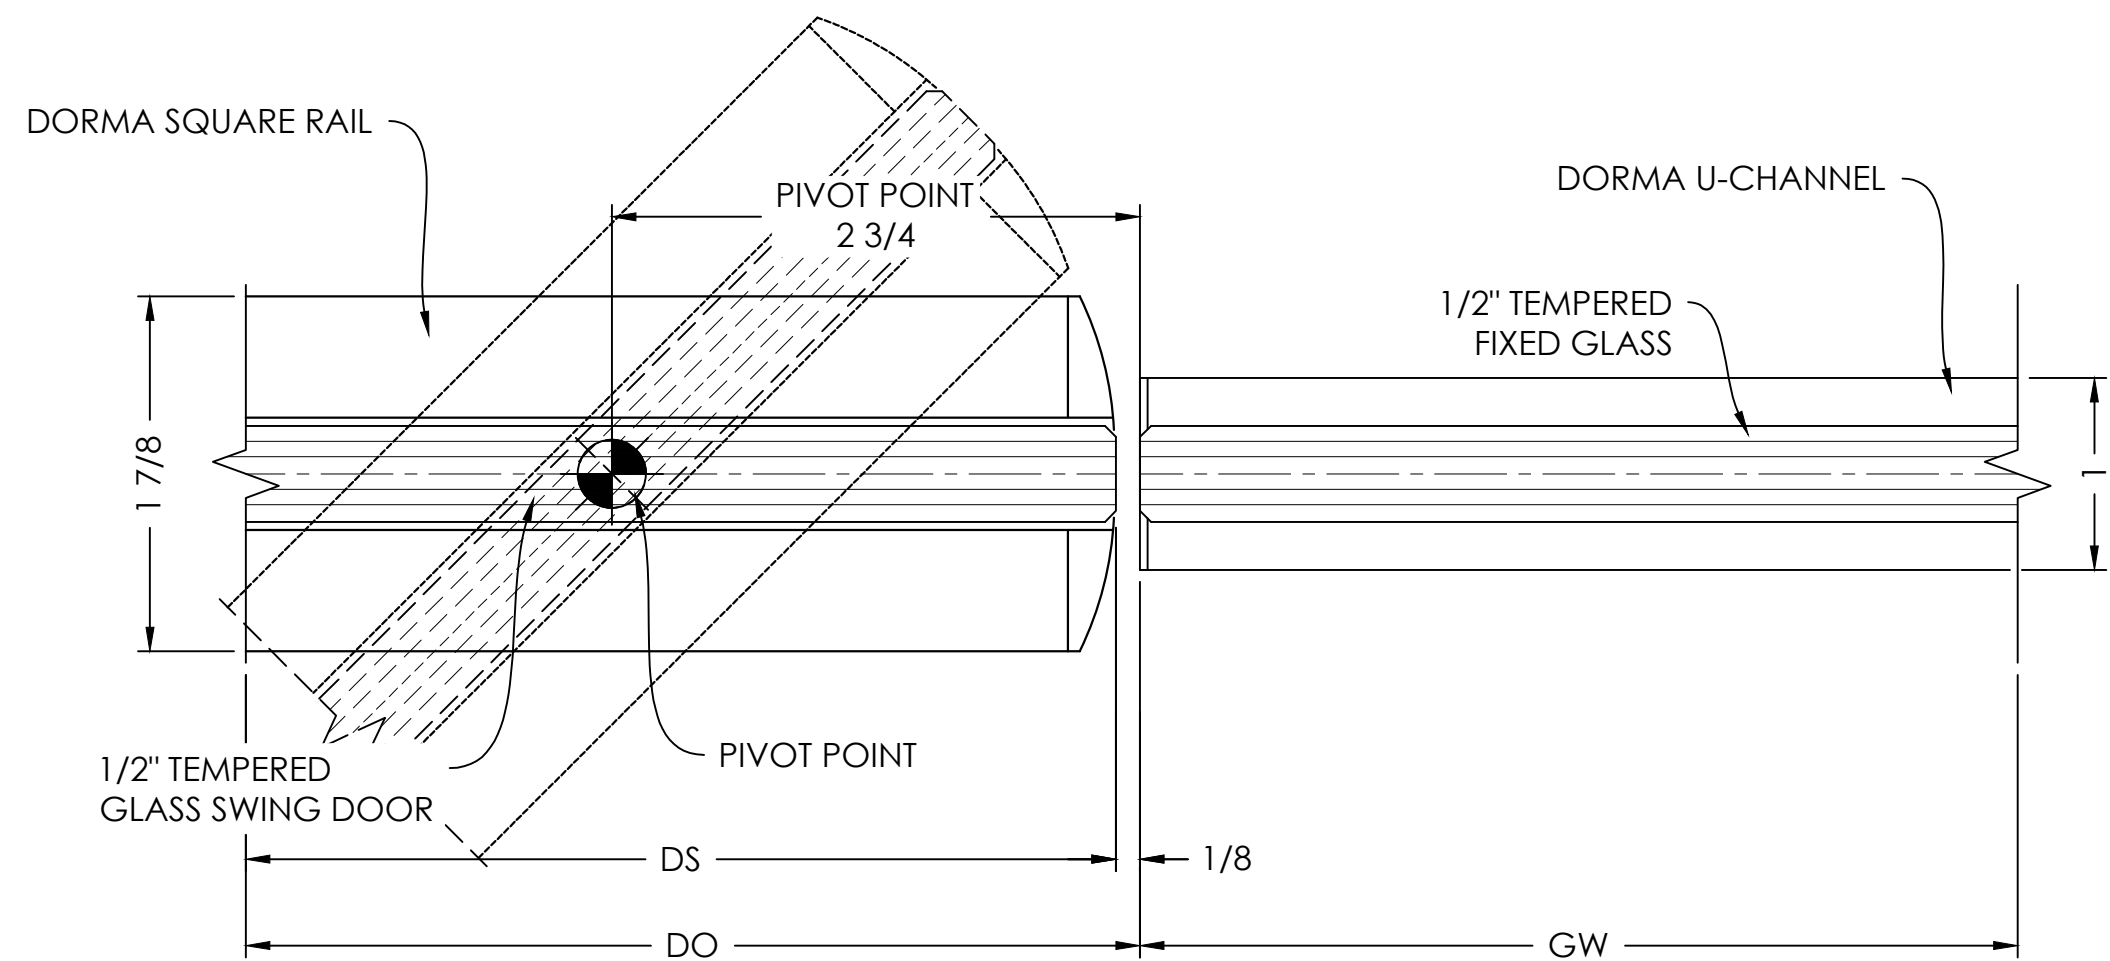


GLASS BUTT JOINT
DETAIL

SCALE= FULL

ARCH. REF.: A1.12

14

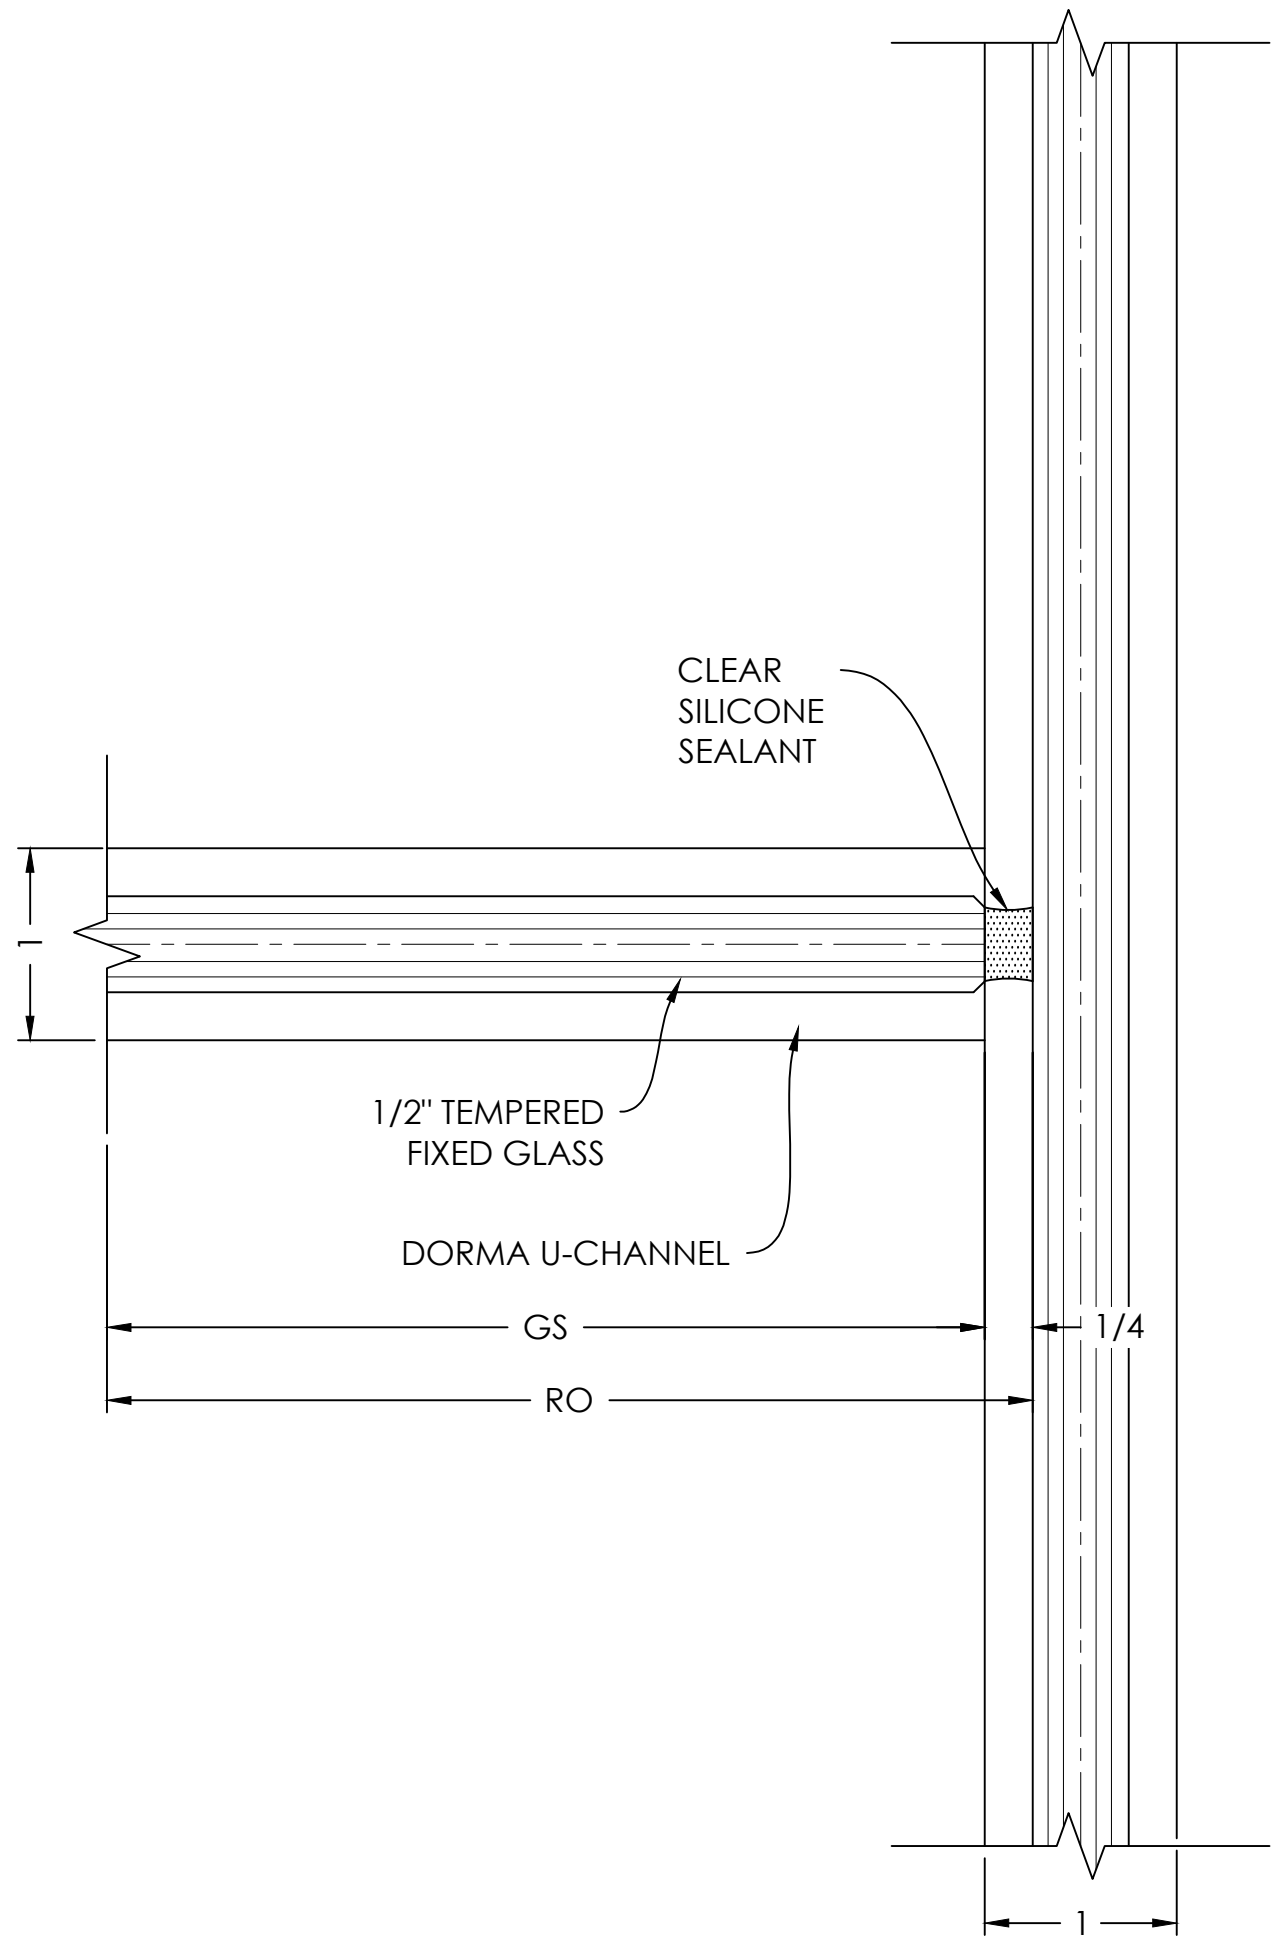


- TYPICAL DETAIL NOTES:
- ADEQUATE SUPPORT MUST BE PROVIDED TO WITHSTAND LOADS IMPOSED BY WINDOW SYSTEM
 - REFER TO INSTALLATION MANUAL FOR ADD'L INFO

GLASS BUTT JOINT
DETAIL

SCALE= FULL

ARCH. REF.: A1.12

15

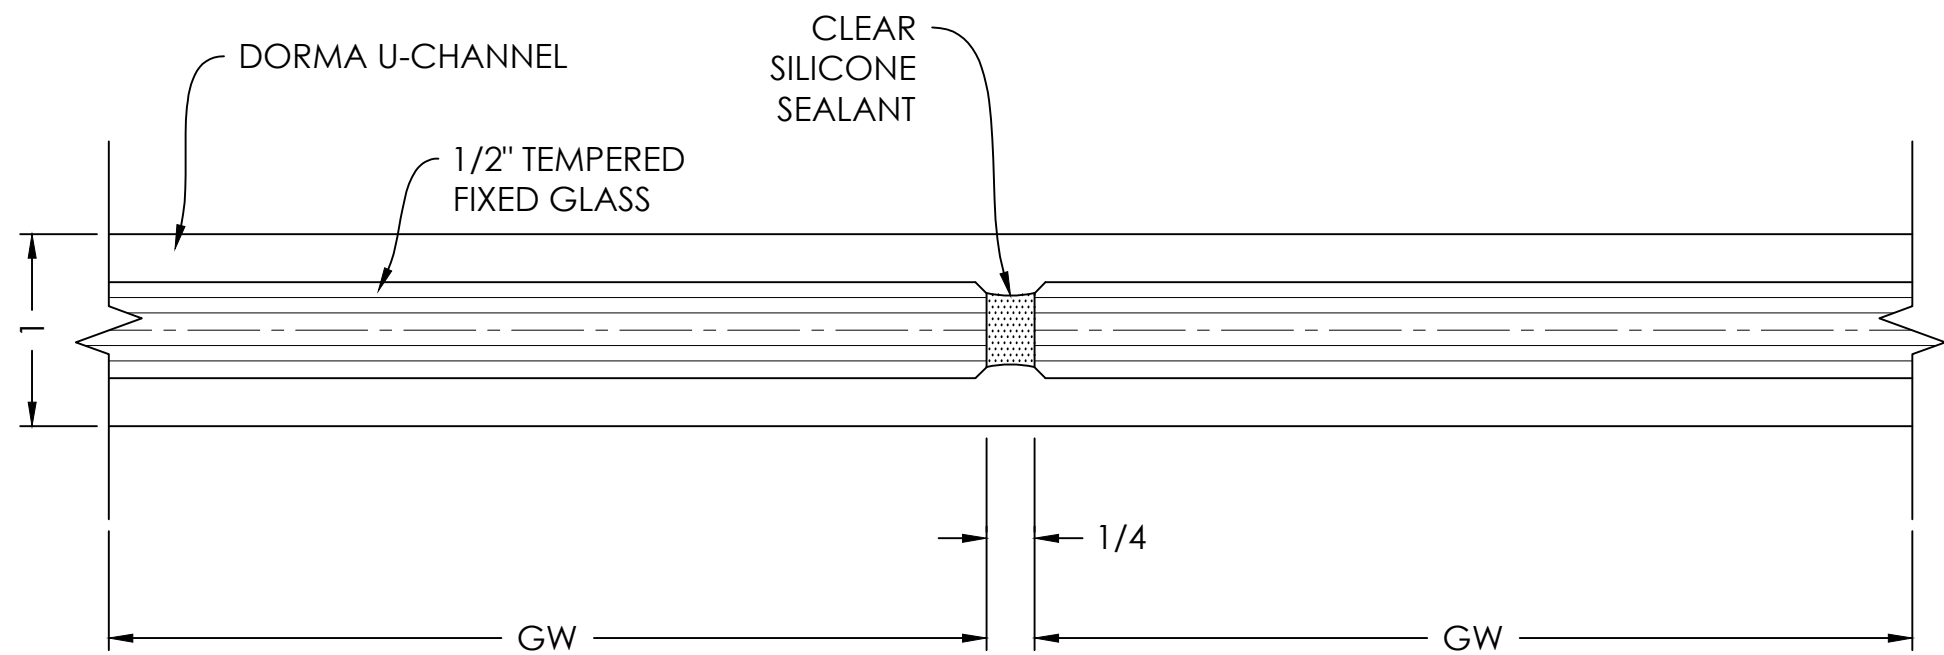


GLASS JAMB
DETAIL

SCALE= FULL

ARCH. REF.: 3/A7.01
A1.12

16

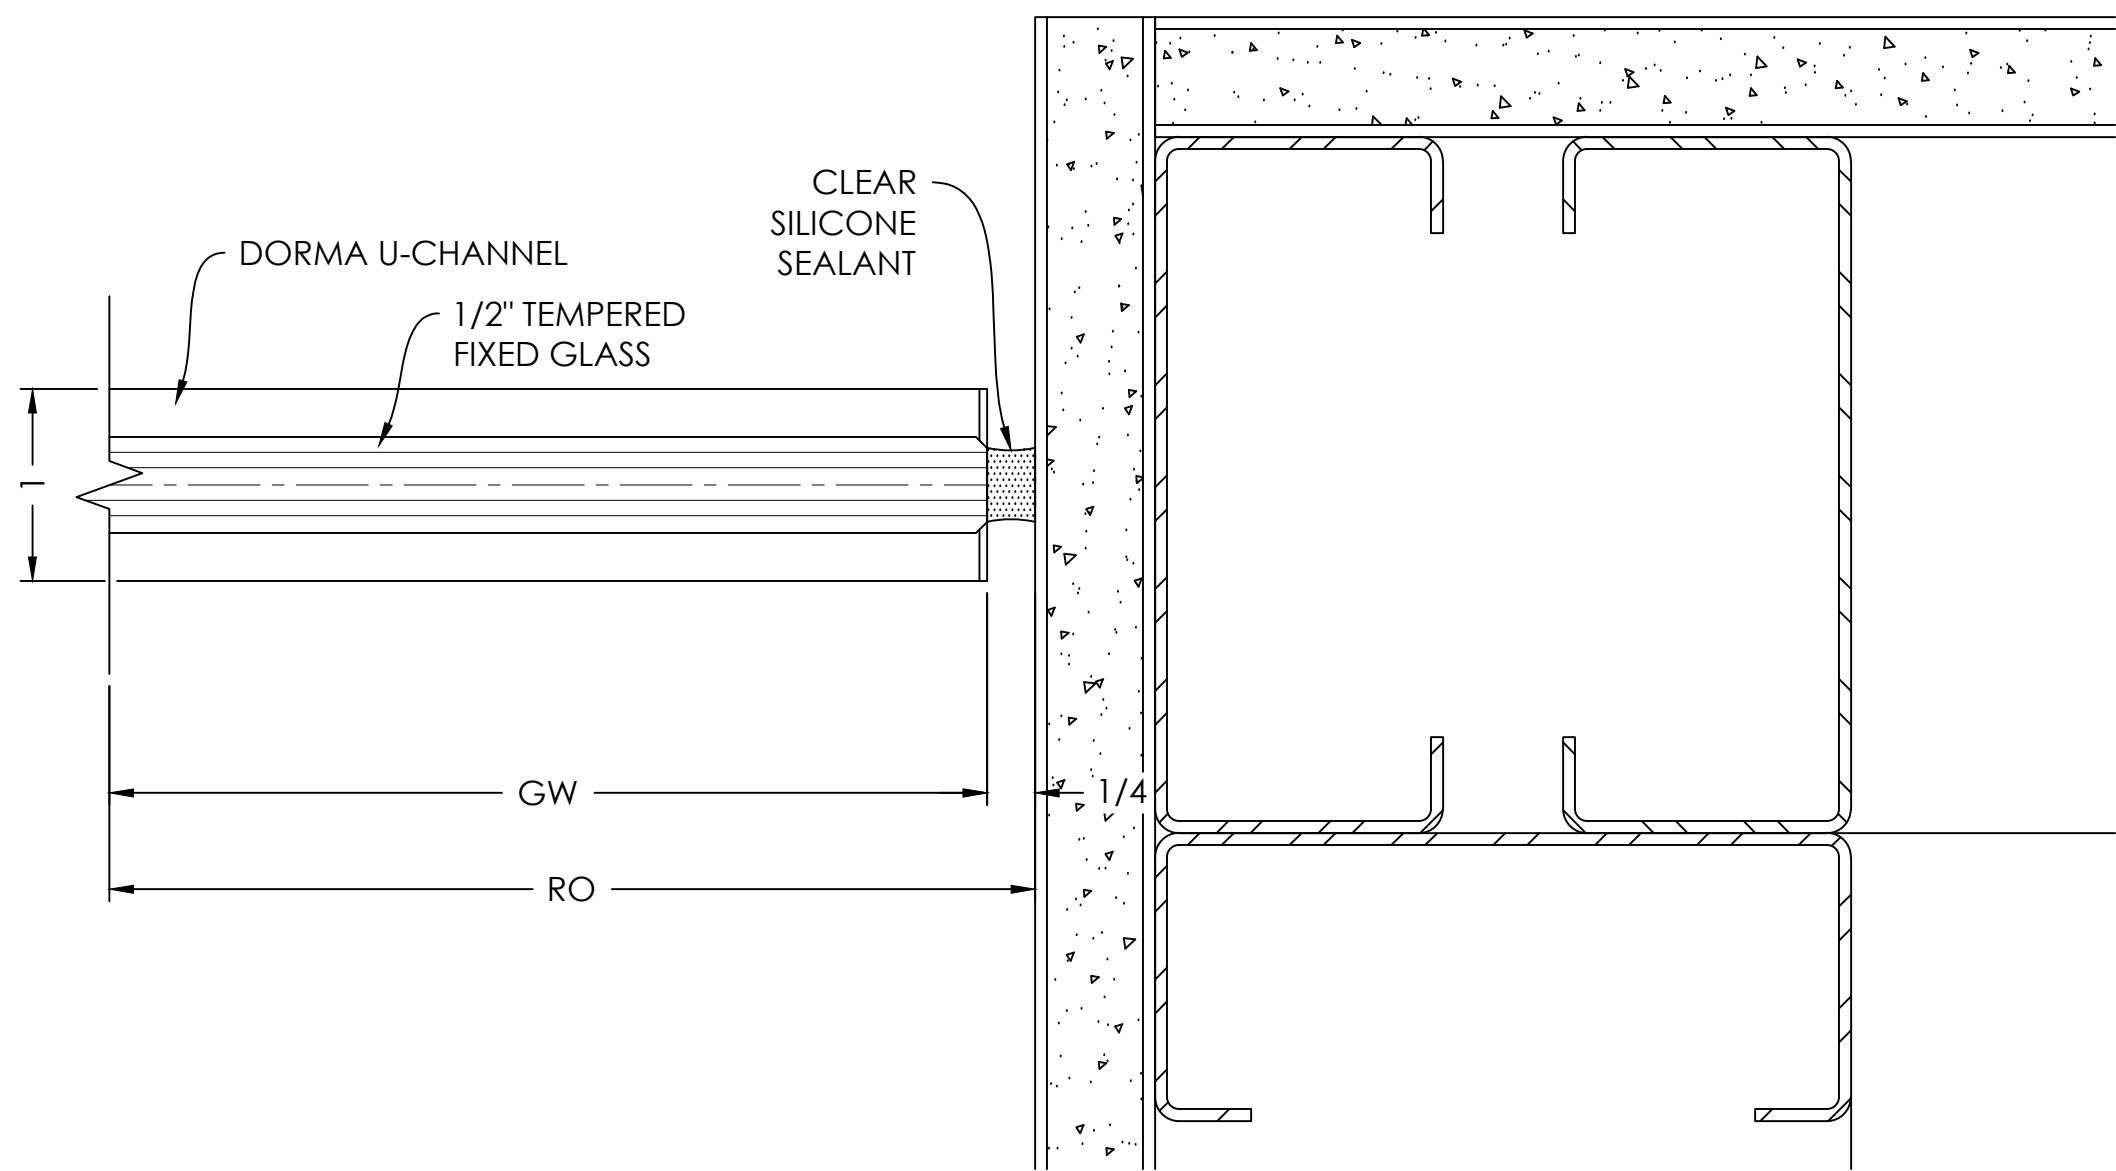

VISION
DRAFTING,
INC.

shop drawings + engineering
TEL: (478) 406-8783
R.BRAHAM@VISIONDRAFTING.NET
WWW.VISIONDRAFTING.NET

BY			
DATE			
REVISION NO.			
BY	B.G.		
DATE	08/30/2024		
PRINTS ISSUED FOR	1ST APPROVAL		

ARCHITECT/LOCATION

PROJECT NAME/LOCATION

SCALE:

1:1


SHEET NO.

DETAILS
404

GLASS JAMB
DETAIL

SCALE= FULL
ARCH. REF.: 3/A7.01
A1.12


17

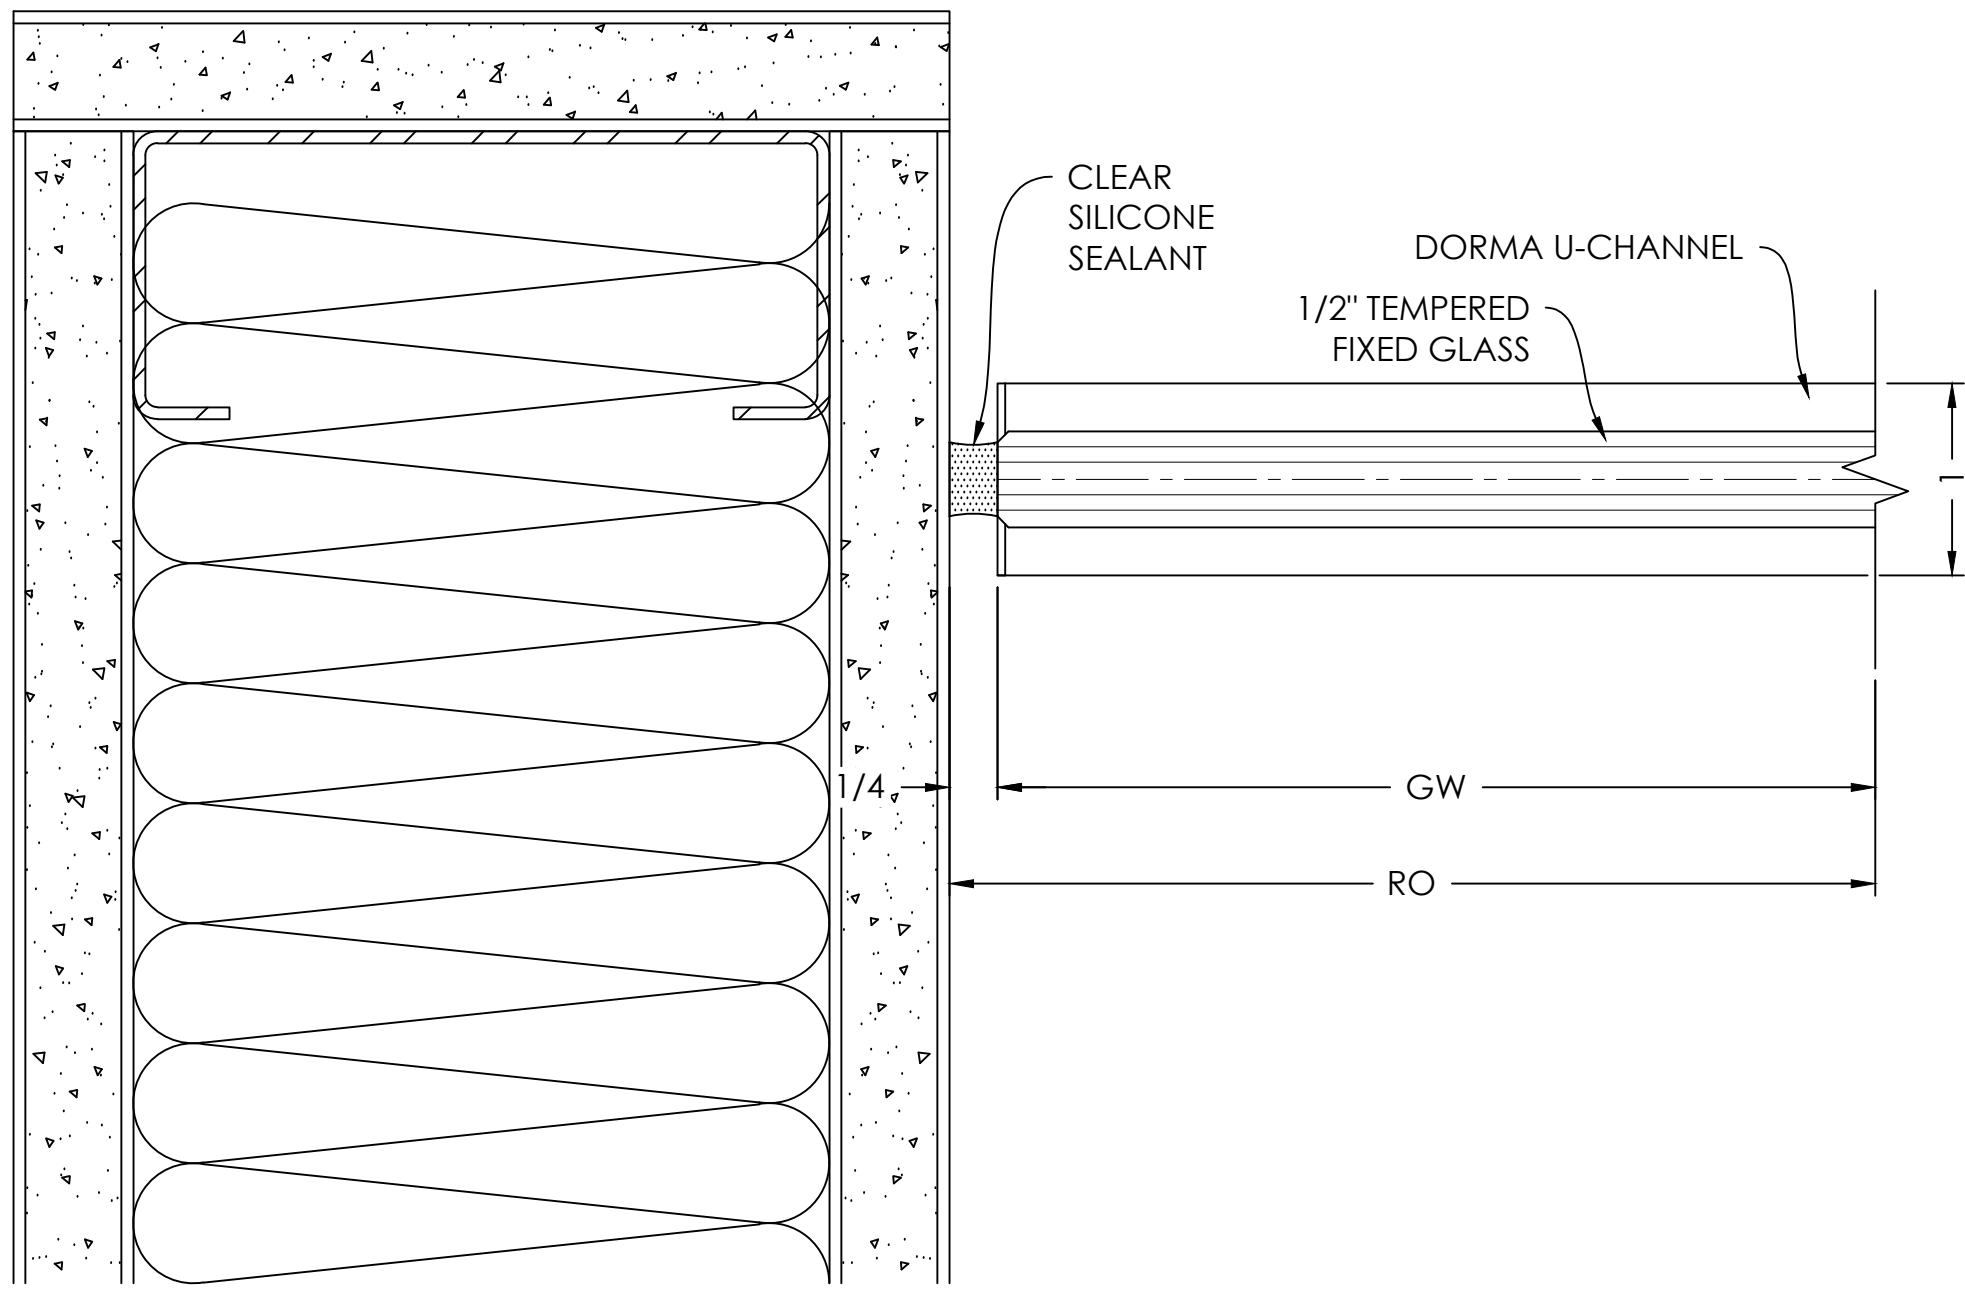

GLASS JAMB
DETAIL

SCALE= FULL
ARCH. REF.: 3/A7.01
A1.12

19

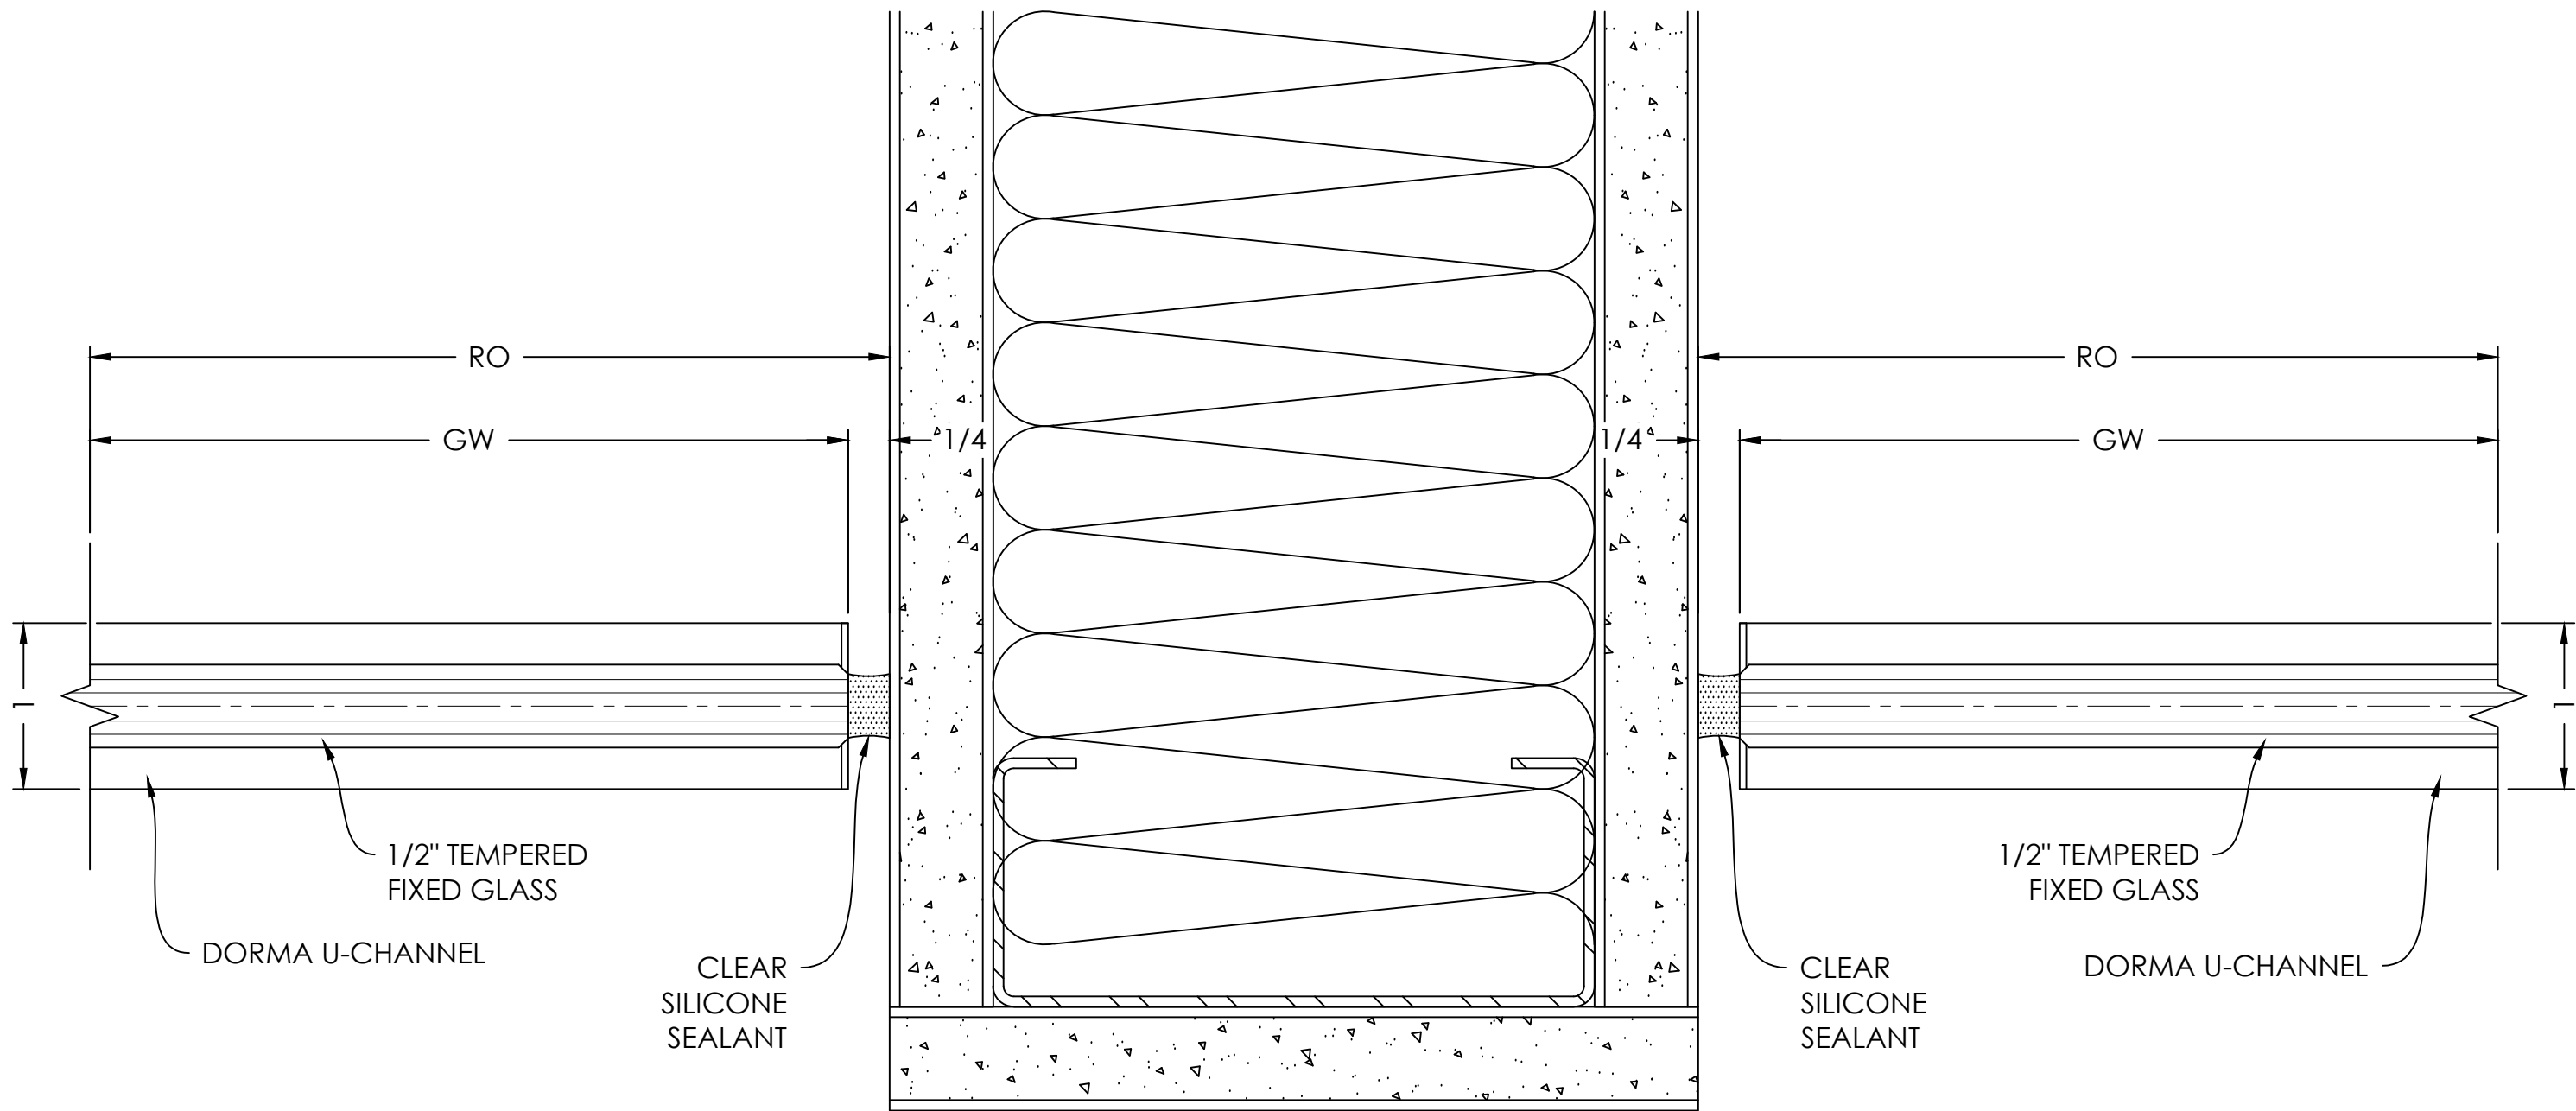


- TYPICAL DETAIL NOTES:
- ADEQUATE SUPPORT MUST BE PROVIDED TO WITHSTAND LOADS IMPOSED BY WINDOW SYSTEM
 - REFER TO INSTALLATION MANUAL FOR ADD'L INFO

GLASS JAMB
DETAIL

SCALE= FULL
ARCH. REF.: 3/A7.01
A1.12


18

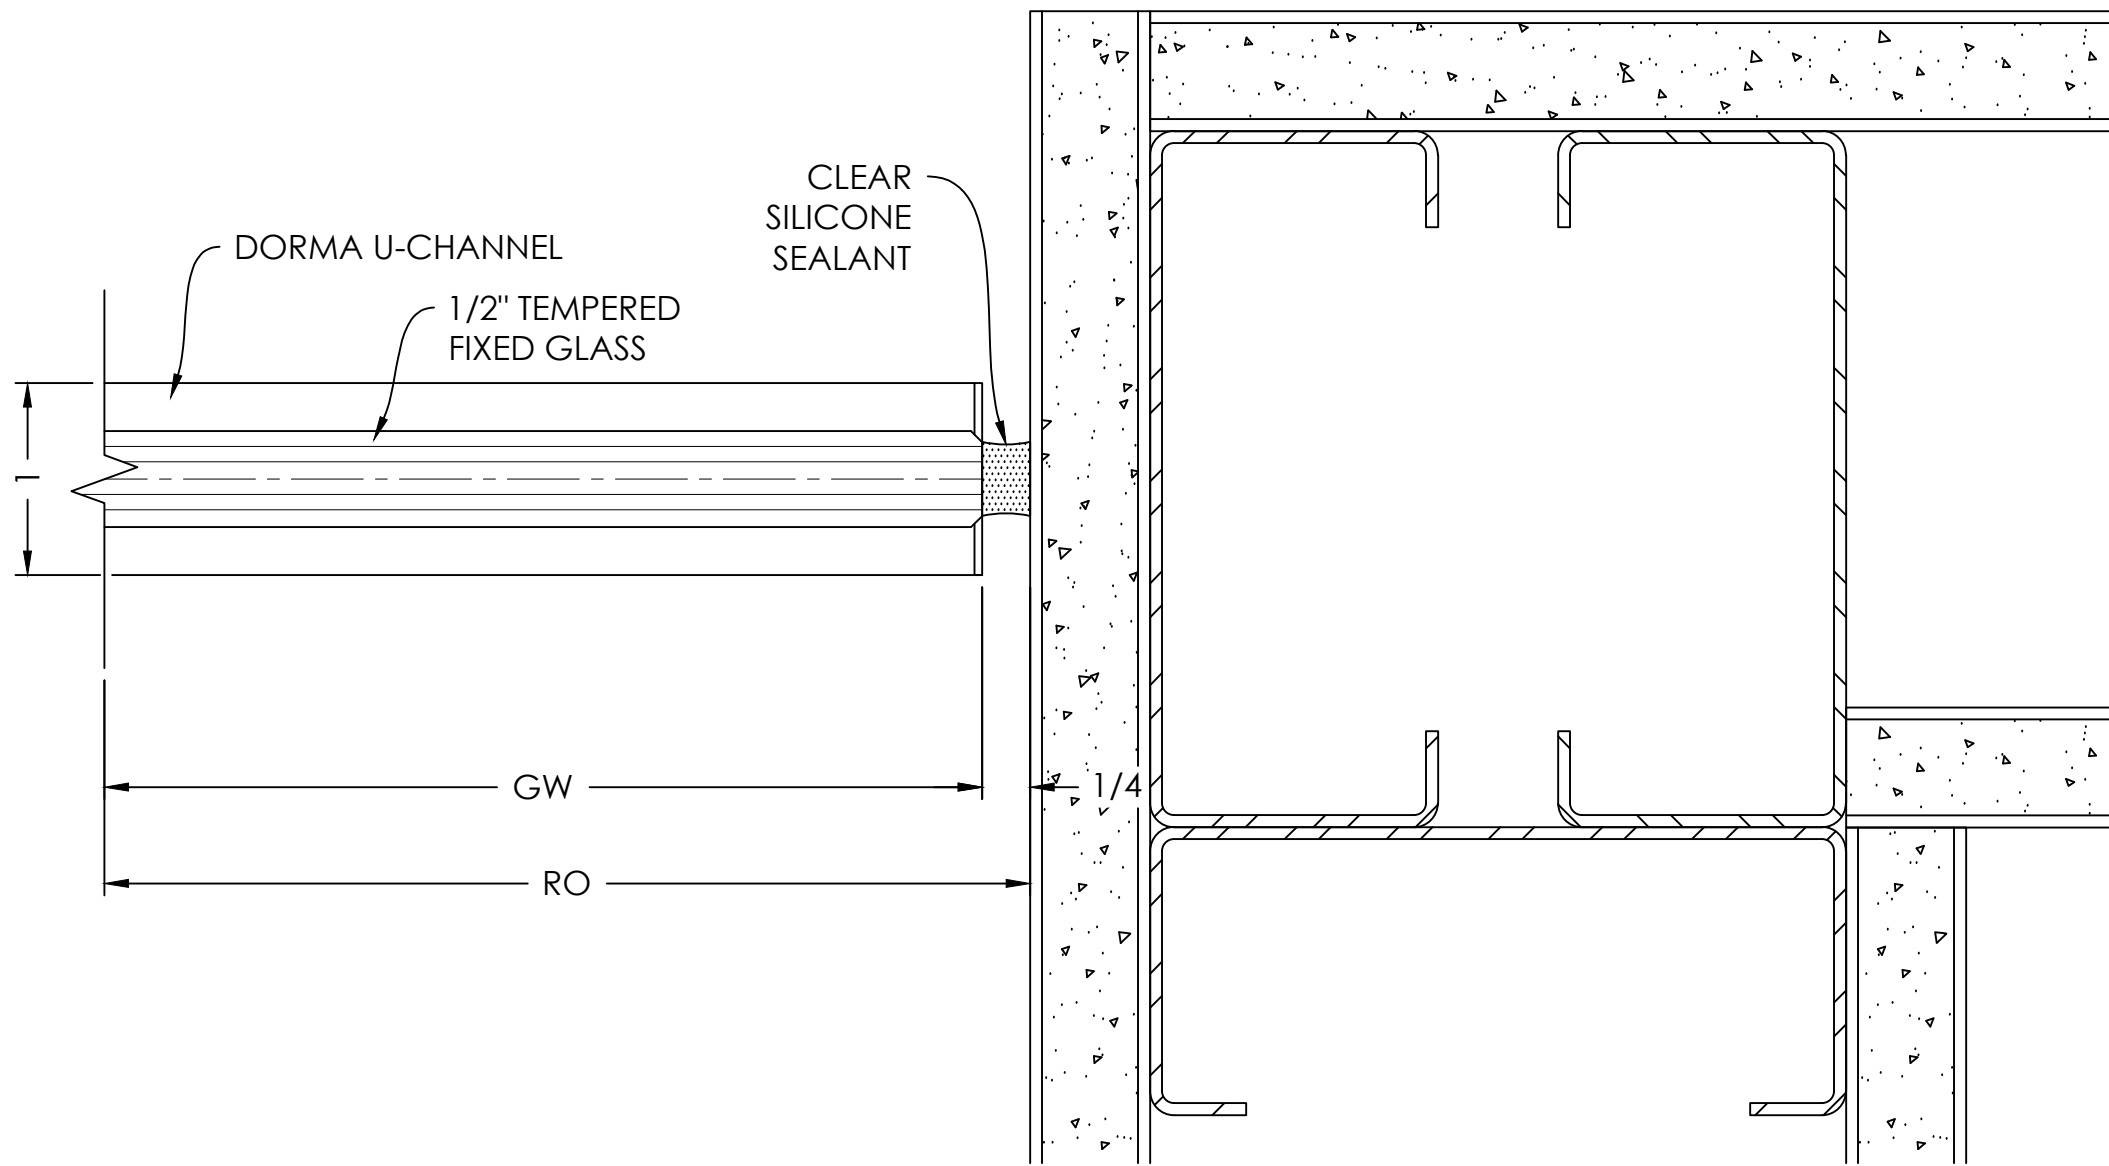

GLASS JAMB
DETAIL

SCALE= FULL
ARCH. REF.: 3/A7.01
A1.12

20

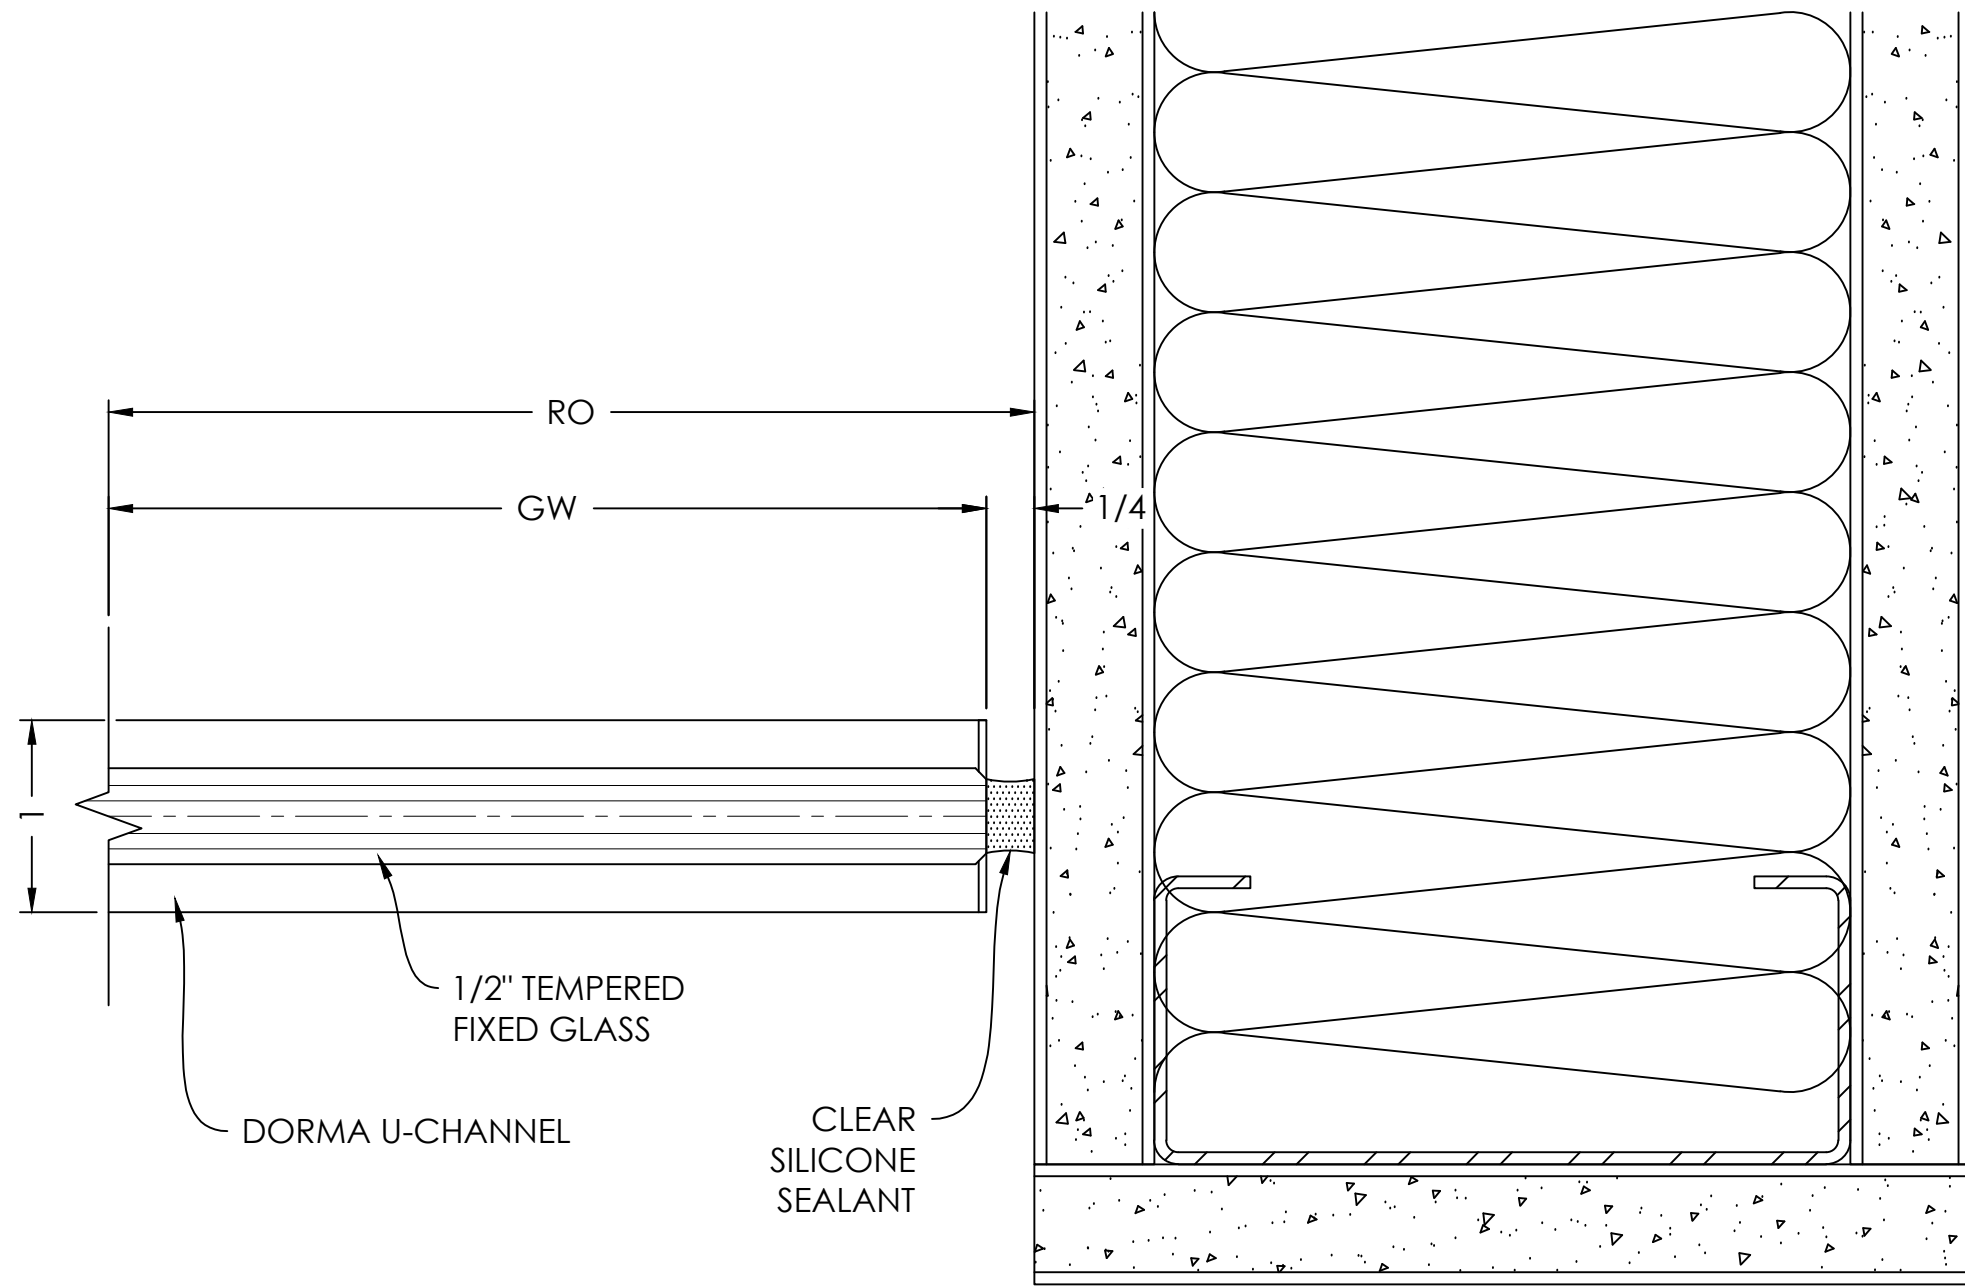

VISION
DRAFTING,
INC.
shop drawings + engineering
TEL: (470) 406-8783
BGRANAY@VISIONDRAFTING.NET
WWW.VISIONDRAFTING.NET

BY				
DATE				
REVISION NO.				
BY				
DATE	08/30/2024			
PRINTS ISSUED FOR	1ST APPROVAL			

ARCHITECT/LOCATION

PROJECT NAME/LOCATION

SCALE:
1:1

SHEET NO.

DETAILS
405