
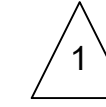
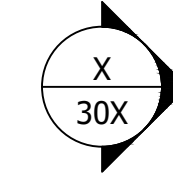
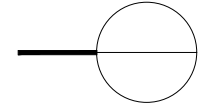
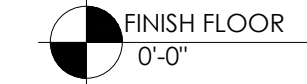


YKK STOREFRONT

GENERAL NOTES		YKK AP SYSTEM(S) USED		GLAZING SCHEDULE		SHEET SUMMARY		ABBREVIATIONS / SYMBOLS	
1. THESE DRAWINGS HAVE BEEN PREPARED IN ACCORDANCE WITH THE SUPPLIED CONSTRUCTION DRAWINGS, SPECIFICATIONS AND _____ PROPOSAL. 2. REVISIONS, ADDITIONS, OR DEDUCTIONS REQUIRE WRITTEN AUTHORIZATION OR A REVISED PURCHASE ORDER ACCOMPANYING RETURNED PRINTS. 3. _____ WILL ASSUME NO RESPONSIBILITY BEYOND FABRICATION IN ACCORDANCE WITH THESE DRAWINGS OR FROM ERRORS RESULTING FROM THE USE OF THESE DRAWINGS BY OTHER TRADES. 4. THE PURPOSE OF THESE SHOP DRAWINGS IS TO CLARIFY AND DEFINE THE SCOPE OF WORK THAT THE ARCHITECT HAS INTENDED FOR THIS PARTICULAR PROJECT. 5. APPROVAL BY THE ARCHITECT AND CUSTOMER SHALL CONSTITUTE ACCEPTANCE OF THESE DRAWINGS AS THE BASIS OF WORK THAT WILL BE SUPPLIED BY _____. THESE DRAWINGS REPRESENT OUR INTERPRETATION OF THE ARCHITECTS INTENT DELIVERED THROUGH CONSTRUCTION DRAWINGS AND SPECIFICATIONS. 6. IF THESE SHOP DRAWINGS DO NOT REPRESENT THE ARCHITECTS SPECIFIC INTENT OF REPRESENTED WORK, IT IS THE ARCHITECTS RESPONSIBILITY TO MAKE THE NECESSARY CHANGES TO THESE PRINTS. 7. REQUESTS FOR REVISIONS AFTER _____ HAS BEEN AUTHORIZED TO PROCEED WITH FABRICATION WILL BE SUBJECT TO A MINIMUM HANDLING CHARGE PLUS THE COST OF FABRICATED MATERIALS. 8. FABRICATION WILL NOT BEGIN UNTIL _____ HAS RECEIVED A SIGNED COPY OF THESE DRAWINGS. ALL DIMENSIONS REQUIRED FOR SHALL BE FIELD VERIFIED OR RELEASED BY THE GENERAL CONTRACTOR PRIOR TO FABRICATION. 9. IT IS THE ARCHITECTS RESPONSIBILITY TO VERIFY PARTICULAR REQUIREMENTS INCLUDING, BUT NOT LIMITED TO; MATERIAL TYPE, GLASS THICKNESS, FRAMING MATERIAL, FRAMING FINISHES, DOOR TYPES, HARDWARE SCHEDULE, ETC. 10. ONCE APPROVED BY THE ARCHITECT THESE SHOP DRAWING WILL BECOME A PART OF THE CONTRACT BETWEEN _____ AND THE GENERAL CONTRACTOR AND ALL WORK SHALL BE COMPLETED AS IN SAID DETAILED SHOP DRAWINGS. THESE SHOP DRAWINGS SHALL SUPERSEDE ALL CONTRACT DRAWINGS AND SPECIFICATIONS. 11. ERECTION AND GLAZING PROCEDURES ARE TO BE IN ACCORDANCE WITH PROCEDURES IN THE INSTALLATION MANUAL.		YES 45 TU THERMALLY BROKEN STOREFRONT FRAMING SYSTEM, CENTER SET, INSIDE GLAZED, SCREW SPLINE ASSEMBLY (2" X 4 1/2") 50D WIDE STILE STOREFRONT DOORS WITH 10" BOTTOM RAILS YES 45 FS STOREFRONT FRAMING SYSTEM, CENTER SET, SCREW SPLINE ASSEMBLY (1 3/4" X 4 1/2") 35D MEDIUM STILE STOREFRONT DOORS WITH 10" BOTTOM RAILS		G1 = 1" CLEAR SOLARBAN 90 G2 = 1/4" CLEAR * INDICATES TEMPERED GLAZING		101 COVER 102 DOOR & HARDWARE SCHEDULE 201-203 KEY PLANS 301-311 ELEVATIONS 401-406 YES 45 TU DETAILS 501-503 YES 45 FS DETAILS TOTAL (25) SHEETS		☒ = CENTER LINE DLO = DAY LIGHT OPENING DO = DOOR OPENING DS = DOOR SIZE FH = FRAME HEIGHT FW = FRAME WIDTH GC = GENERAL CONTRACTOR NB _____ = NOT BY _____ NTS = NOT TO SCALE RO = ROUGH OPENING V.I.F. = VERIFY IN THE FIELD  = REVISION  = ELEVATION  = DETAIL CUT  FINISH FLOOR 0'-0" = BENCH MARK  = SECTION CALLOUT  = GLASS TYPE	
		FINISH							
		CLEAR ANODIZED							
APPROVAL AREA								ADDITIONAL NOTES	
<u>ARCHITECT</u>				<u>GENERAL CONTRACTOR</u>		<u>GLAZING CONTRACTOR</u>		ALL ELEVATIONS ARE DRAWN AS VIEWED FROM THE OUTSIDE. ELEVATION MARKERS ON SHEET 201-203 ARE PLACED FOR CLARITY.	

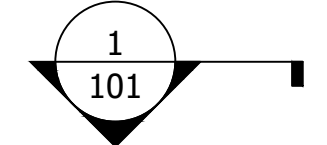

shop drawings + engineering
TEL (470) 406-8783
RGRAHAM@VISIONDRAFTING.NET
WWW.VISIONDRAFTING.NET

BY	DATE	REVISION NO.	BY	DATE	PRINTS ISSUED FOR
			B.G.	05/14/2025	1ST APPROVAL

ARCHITECT/LOCATION
LDD BLUELINE
1640 POWERS FERRY RD
BUILDING ONE
MARIETTA, GA 30067
PHONE 770.874.7447

PROJECT NAME/LOCATION
YKK STOREFRONT



SCALE:
N.T.S.

SHEET NO.
COVER
101

HARDWARE SET FOR PAIRED EXTERIOR STOREFRONT ENTRANCE 100 & 144			
QUANTITY	HARDWARE TYPE	FINISH	MANUFACTURER / PART NUMBER
2	CONTINUOUS HINGES	CLEAR ANODIZED	YKK AP / STANDARD
2	OVERHEAD CONCEALED CLOSERS	GRAY	YKK AP / STANDARD
1	ELECTRIC CVR PANIC (ACTIVE LEAF)	CLEAR ANODIZED	YKK AP / STANDARD
1	ELECTRIC POWER TRANSFER (ACTIVE LEAF)	CLEAR ANODIZED	YKK AP / STANDARD
1	CVR PANIC (INACTIVE LEAF)	CLEAR ANODIZED	YKK AP / STANDARD
1	POWER SUPPLY	-	YKK AP / PSMEL200
2	OFFSET PULL HANDLES	US32D BRUSHED STAINLESS	YKK AP / BF158
1	THRESHOLD	MILL	YKK AP / STANDARD
2	SWEEPS	CLEAR ANODIZED	YKK AP / STANDARD

HARDWARE SET FOR SINGLE EXTERIOR STOREFRONT ENTRANCE 001A, 001B, 113, 132A, 172, 212, 215 & 301B			
QUANTITY	HARDWARE TYPE	FINISH	MANUFACTURER / PART NUMBER
1	CONTINUOUS HINGE	CLEAR ANODIZED	YKK AP / STANDARD
1	OVERHEAD CONCEALED CLOSER	GRAY	YKK AP / STANDARD
1	ELECTRIC RIM PANIC	CLEAR ANODIZED	YKK AP / STANDARD
1	ELECTRIC POWER TRANSFER	CLEAR ANODIZED	YKK AP / STANDARD
1	POWER SUPPLY	-	YKK AP / PSMEL200
1	OFFSET PULL HANDLE	US32D BRUSHED STAINLESS	YKK AP / BF158
1	THRESHOLD	MILL	YKK AP / STANDARD
1	SWEEP	CLEAR ANODIZED	YKK AP / STANDARD


HARDWARE SET FOR SINGLE INTERIOR STOREFRONT ENTRANCE, TYPICAL			
QUANTITY	HARDWARE TYPE	FINISH	MANUFACTURER / PART NUMBER
3	BUTT HINGES	STAINLESS STEEL	YKK AP / STANDARD
1	SURFACE MOUNT CLOSER	GRAY	YKK AP / STANDARD
1	DEAD LOCK WITH CYLINDER & THUMB TURN	CLEAR ANODIZED	YKK AP / STANDARD
1	590 ROLLER LATCH	CLEAR ANODIZED	ROCKWOOD / 590
1	BACK TO BACK PULL HANDLE SET - 9"	CLEAR ANODIZED	YKK AP / STANDARD

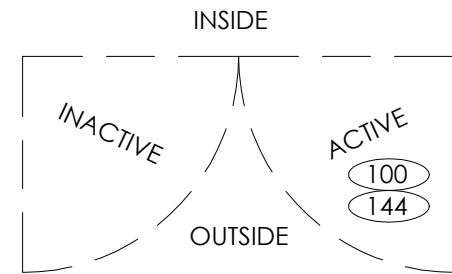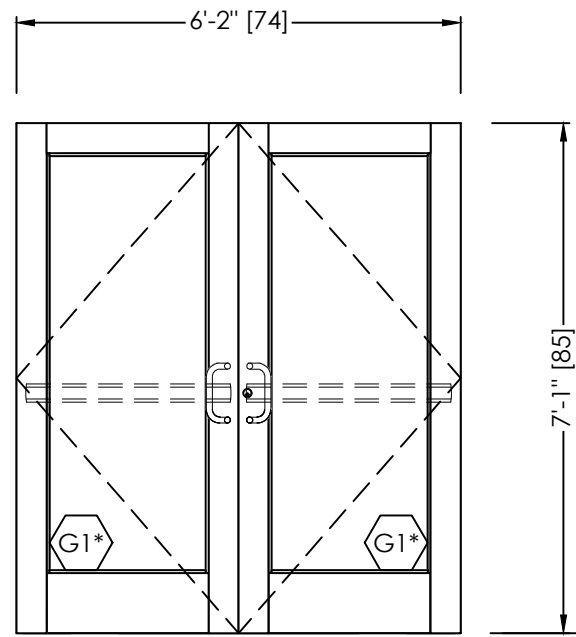

- TYPICAL ELEVATION NOTES:
- PLEASE VERIFY ALL DIMENSIONS PRIOR TO FABRICATION AND INSTALLATION.
 - PLEASE VERIFY ALL GLAZING MARKS


2 DOOR ELEVATION
SCALE: 3/8" = 1'-0"

50D WIDE STILE DOORS

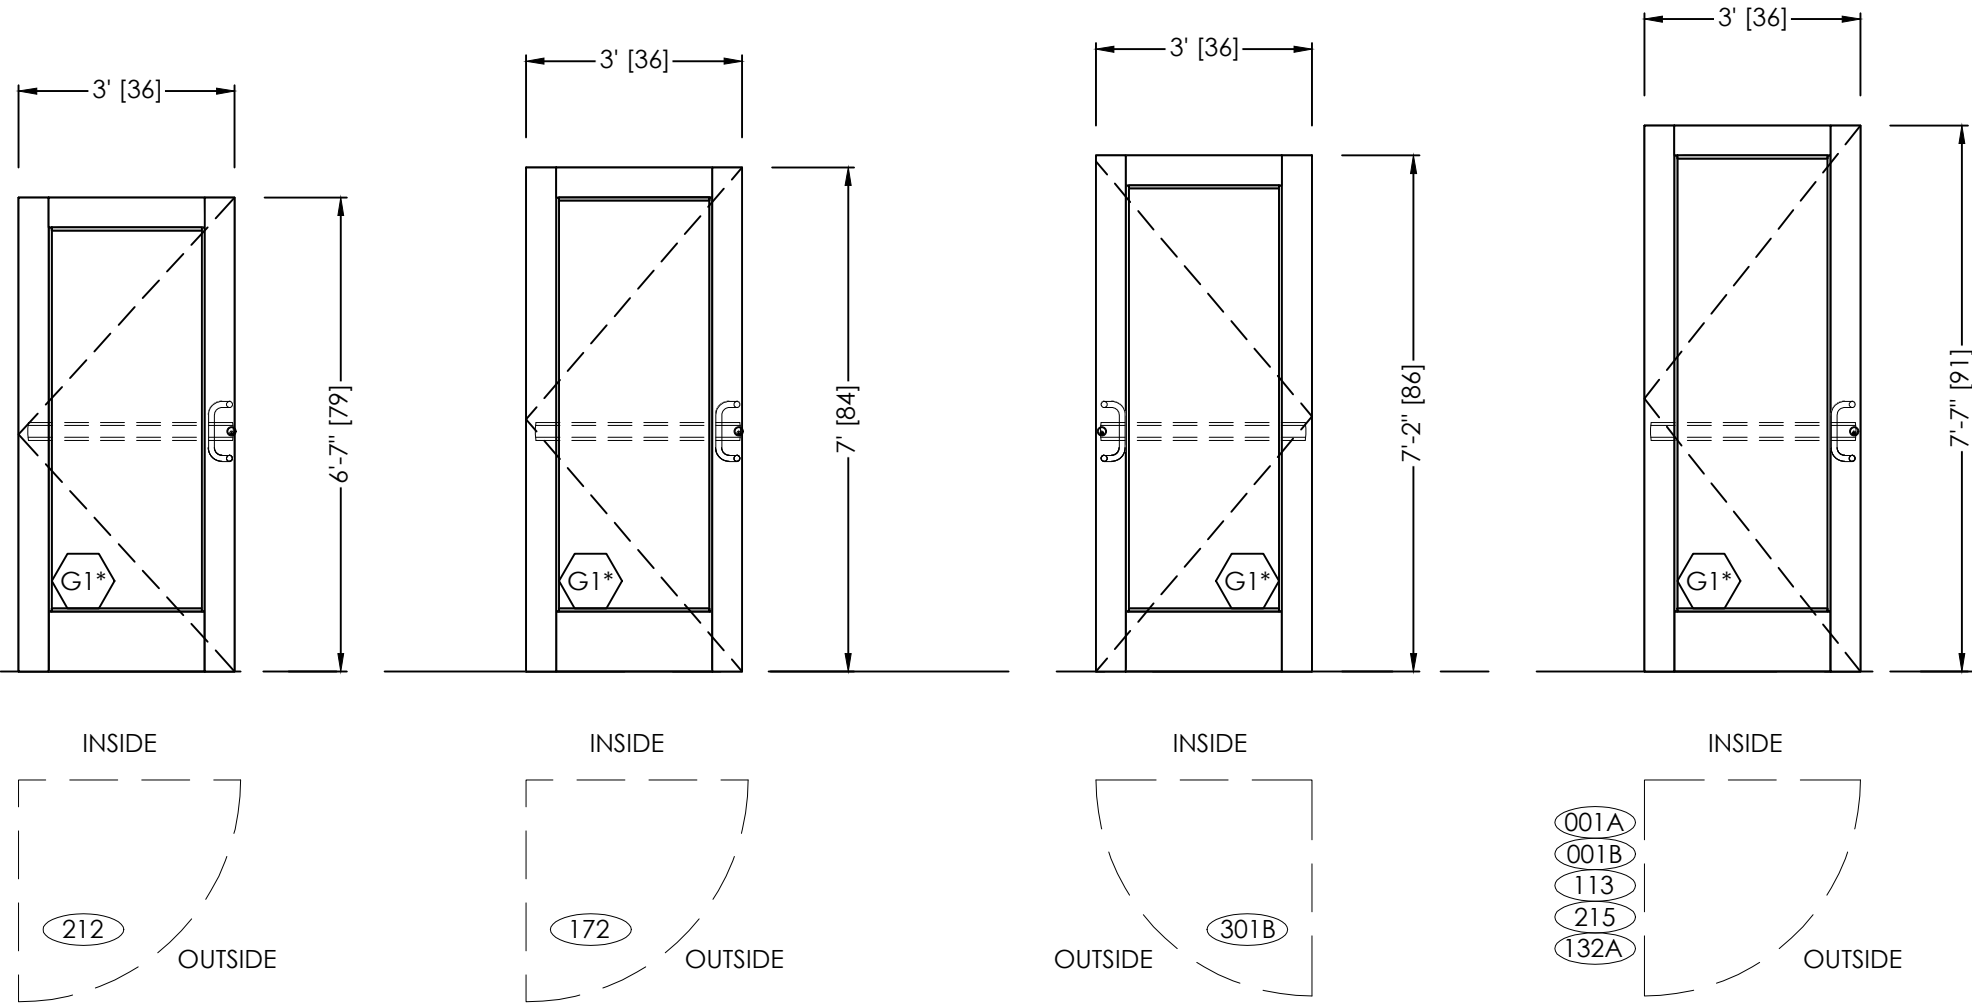

4 DOOR ELEVATION
SCALE: 3/8" = 1'-0"

50D WIDE STILE DOORS

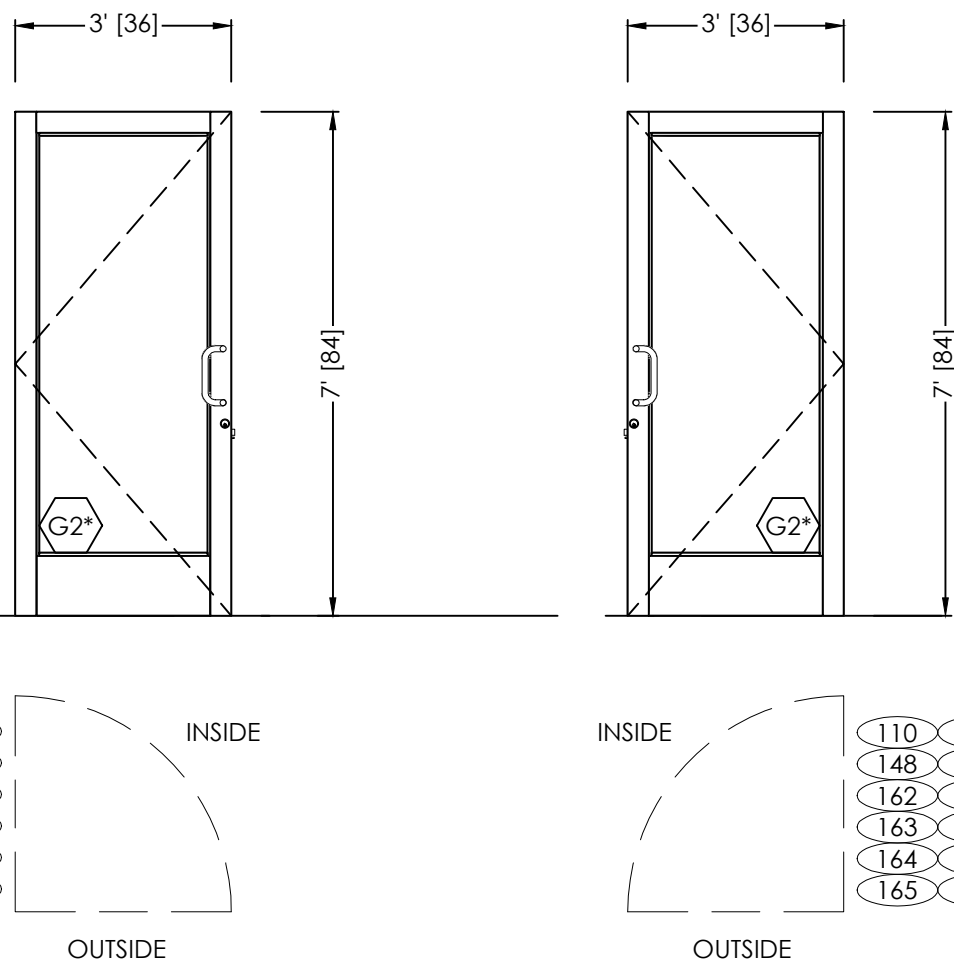

6 DOOR ELEVATION
SCALE: 3/8" = 1'-0"



35D MEDIUM STILE DOORS

1 HARDWARE SCHEDULE
SCALE: N.T.S.

3 HARDWARE SCHEDULE
SCALE: N.T.S.

5 HARDWARE SCHEDULE
SCALE: N.T.S.

BY			
DATE			
REVISION NO.			
BY			
DATE	05/14/2025		
PRINTS ISSUED FOR	1ST APPROVAL		

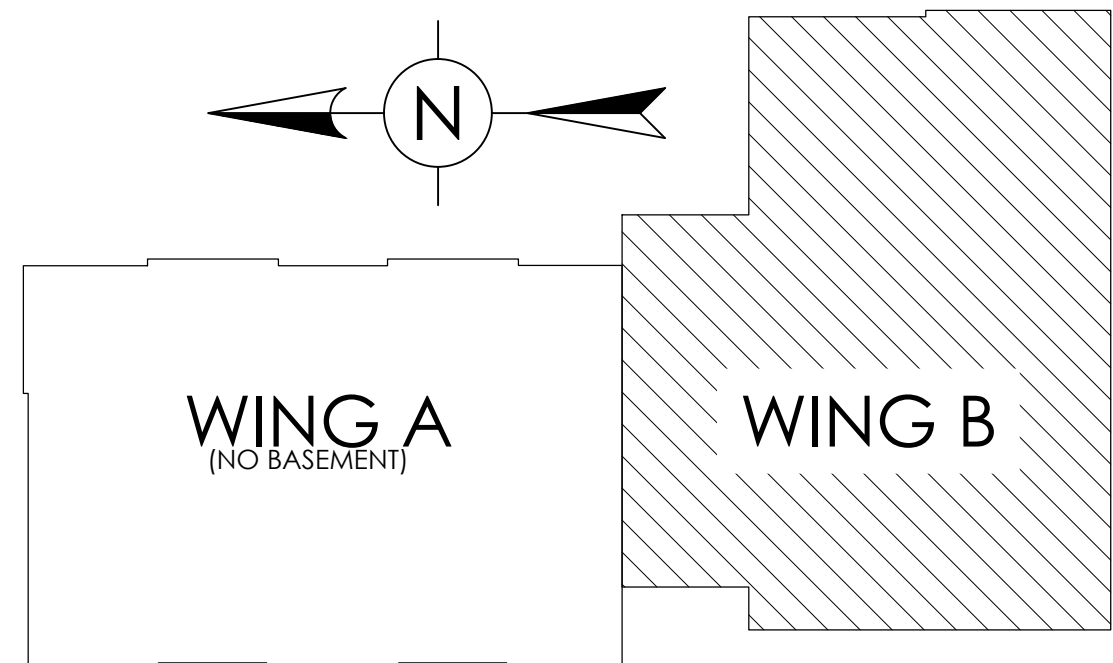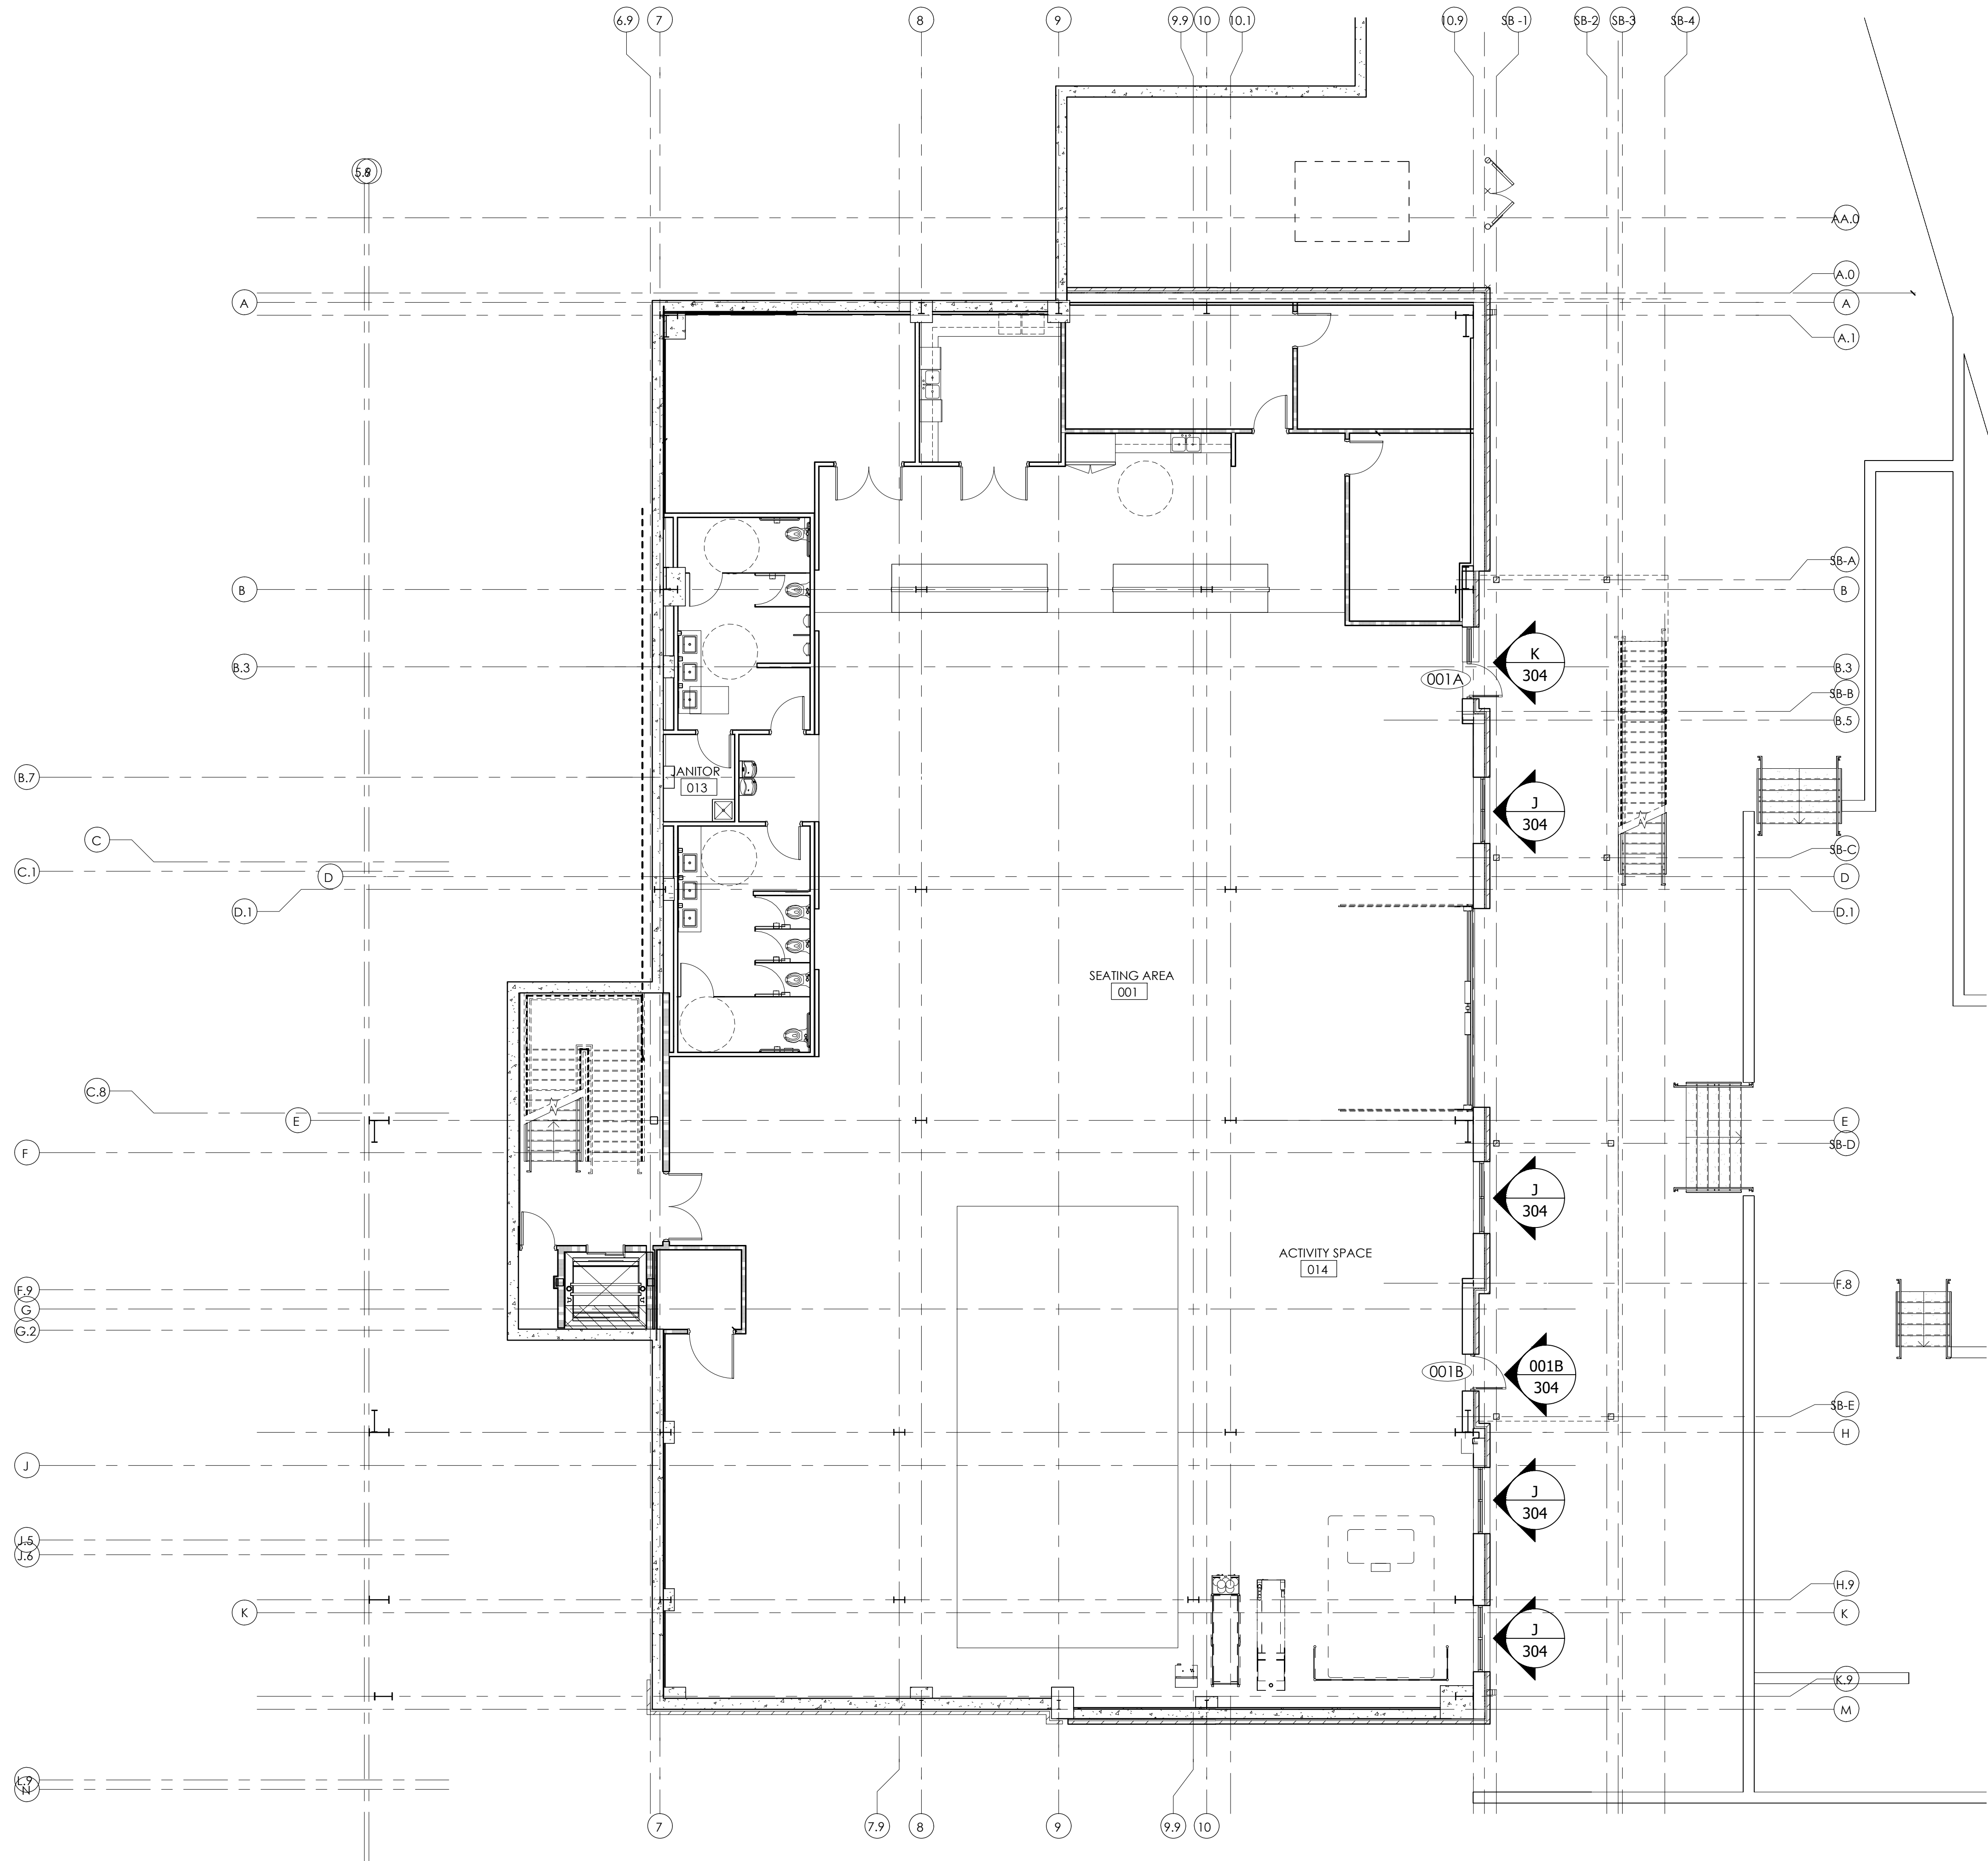

BASEMENT - WING B
KEY PLAN

ARCH REF: A103 1/8" = 1'-0"

1



BY	DATE	REVISION NO.	BY	DATE	PRINTS ISSUED FOR
			B.G.	05/14/2025	1ST APPROVAL



ARCHITECT/LOCATION
LDD BLUELINE
1640 POWERS FERRY RD
BUILDING ONE
MARIETTA, GA 30067
PHONE 770.874.7447

PROJECT NAME/LOCATION
YKK STOREFRONT

SCALE:
1/8" = 1'-0"

SHEET NO.
KEY PLAN

201

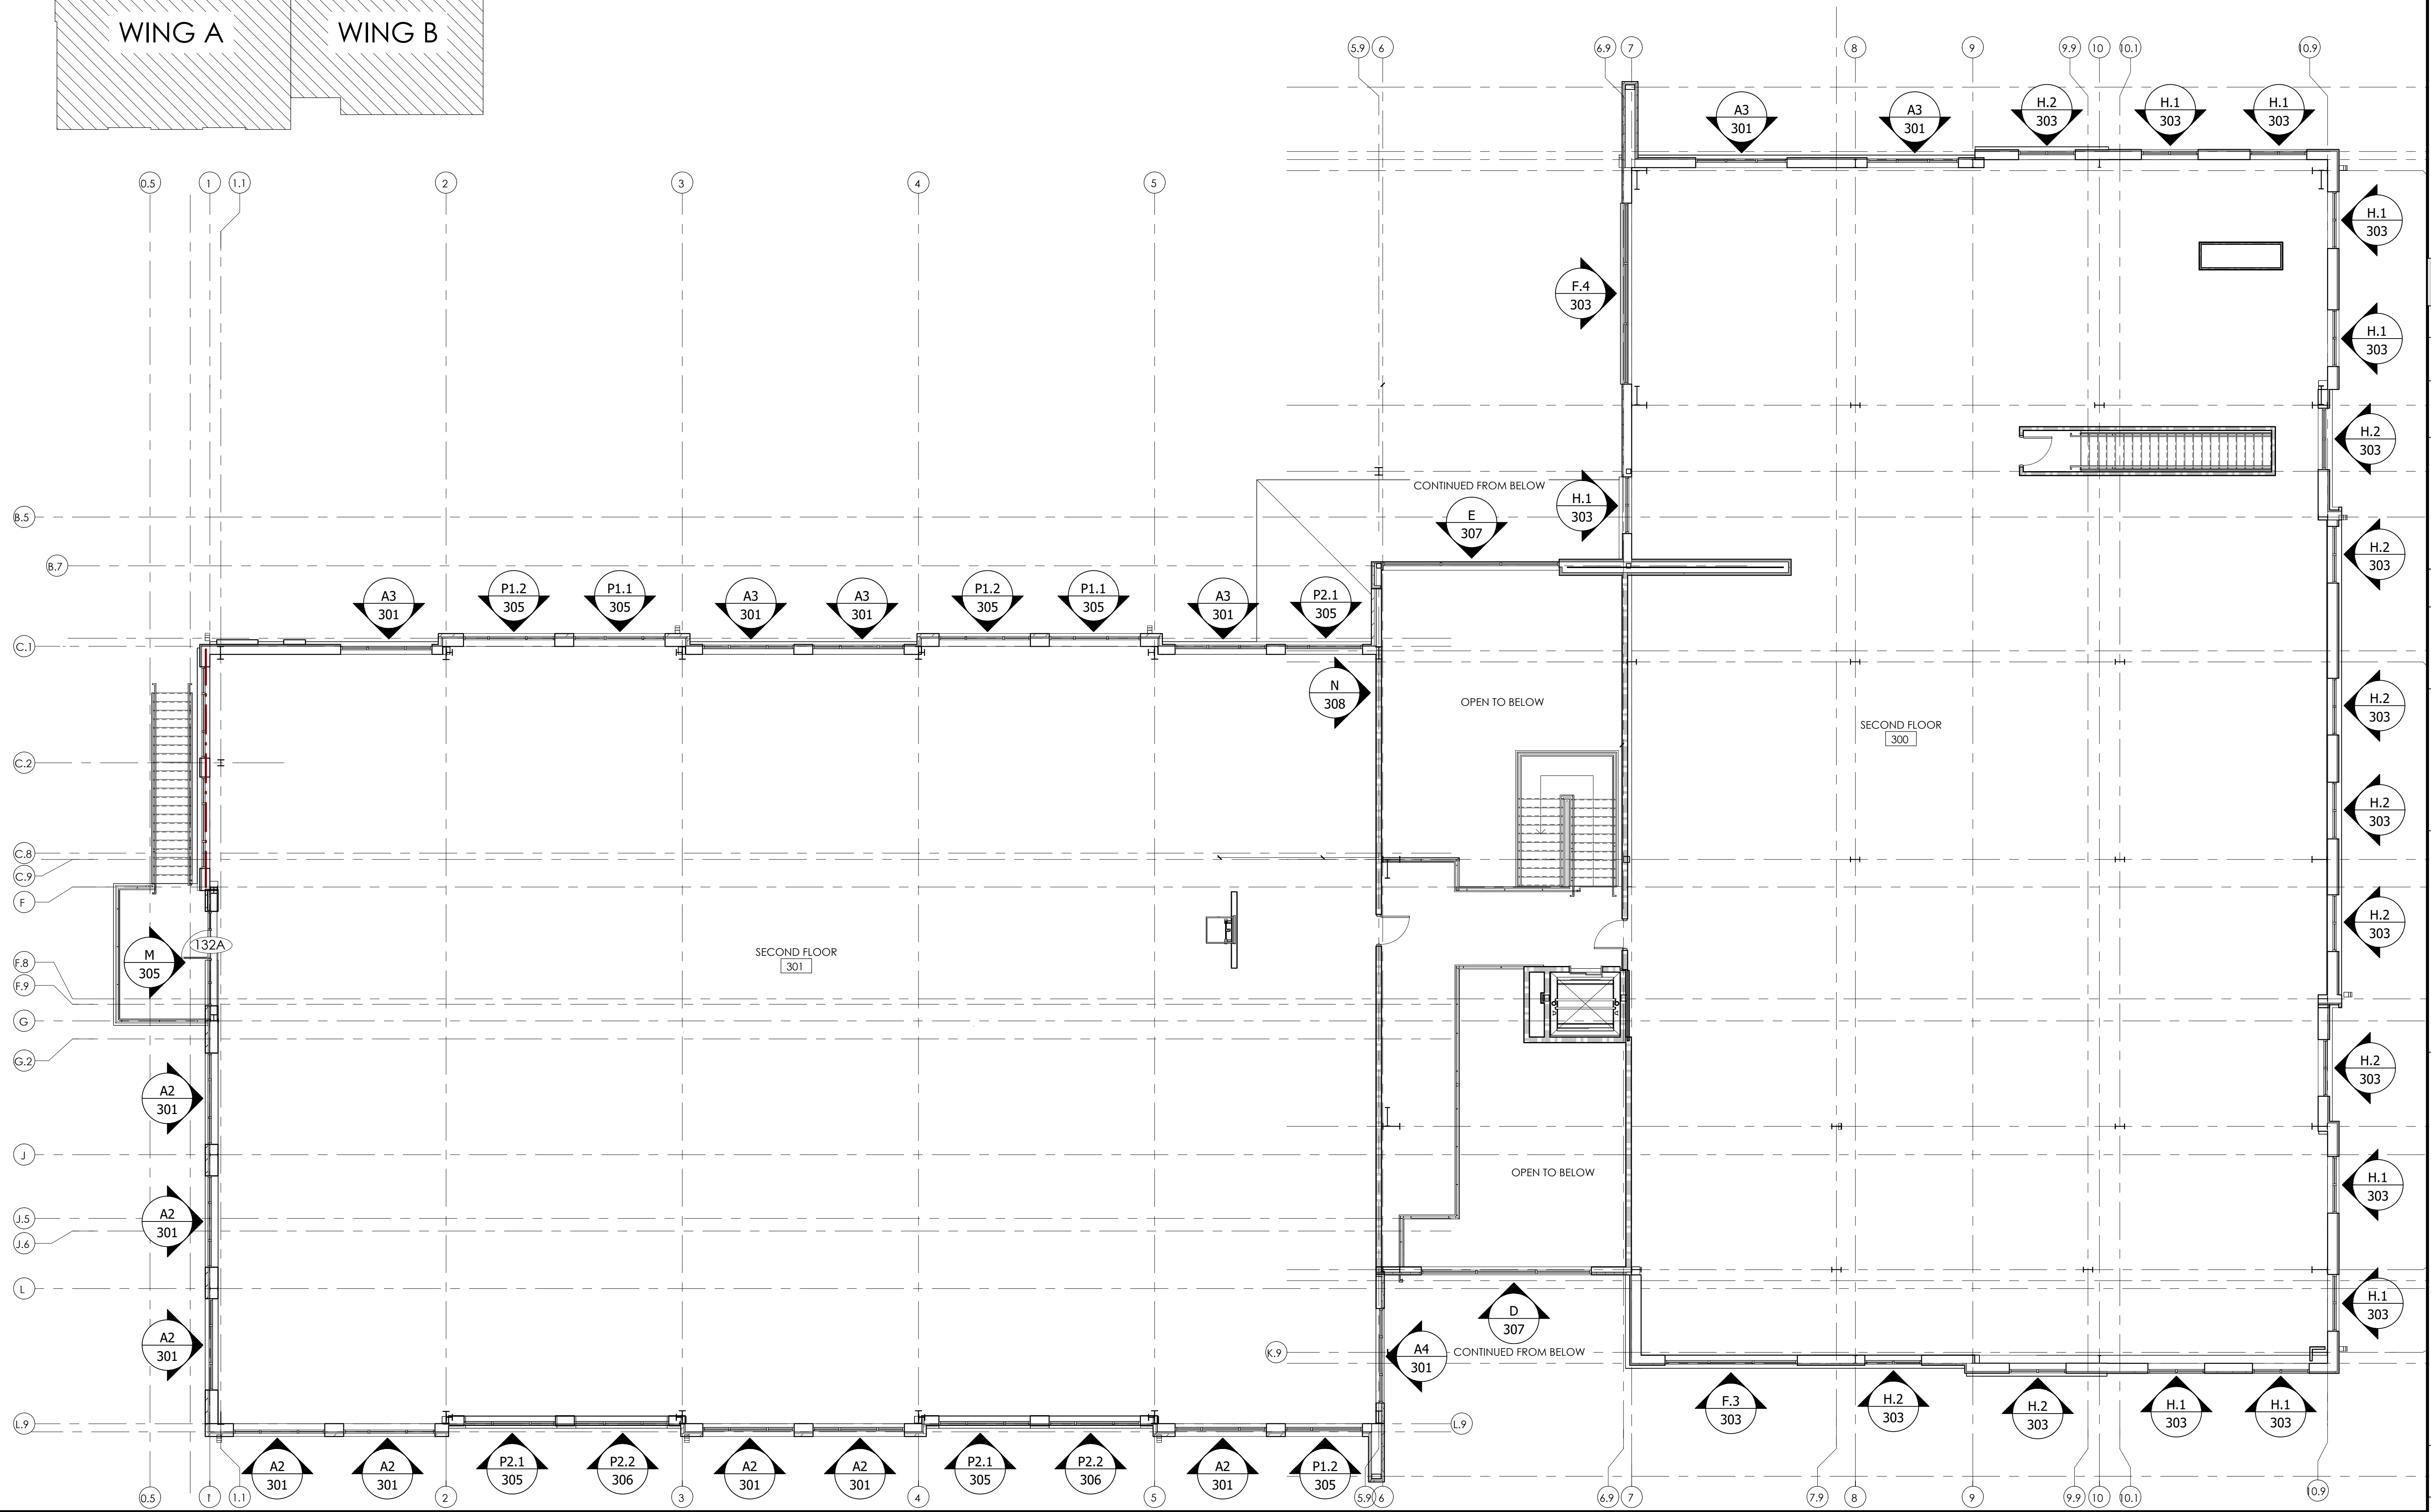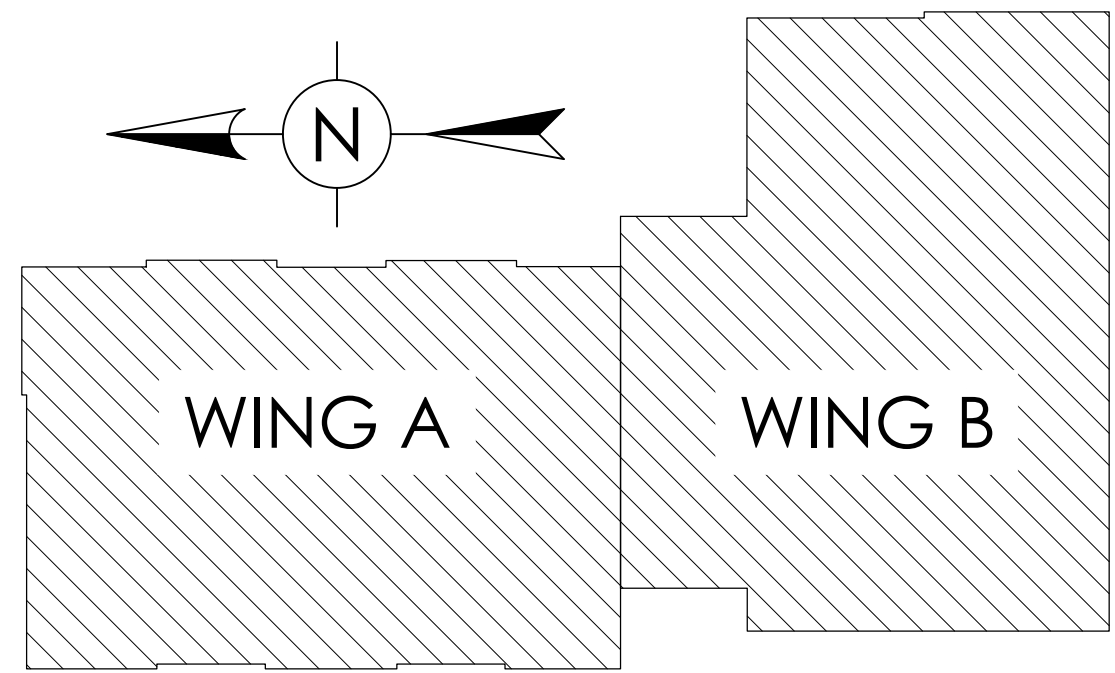

TEL (470) 406-8783
KGRANHAM@VISIONDRAFTING.NET
WWW.VISIONDRAFTING.NET

BY	DATE	REVISION NO.	BY	DATE	PRINTS ISSUED FOR
					1ST APPROVAL


ARCHITECT/LOCATION
LDD BLUELINE
1640 POWERS FERRY RD
BUILDING ONE
MARIETTA, GA 30067
PHONE 770.874.7447

PROJECT NAME/LOCATION
YKK STOREFRONT

SCALE:
1/8" = 1'-0"

SHEET NO.
KEY PLAN
203

2ND FLOOR
KEY PLAN
ARCH REF: A102 1/8" = 1'-0"

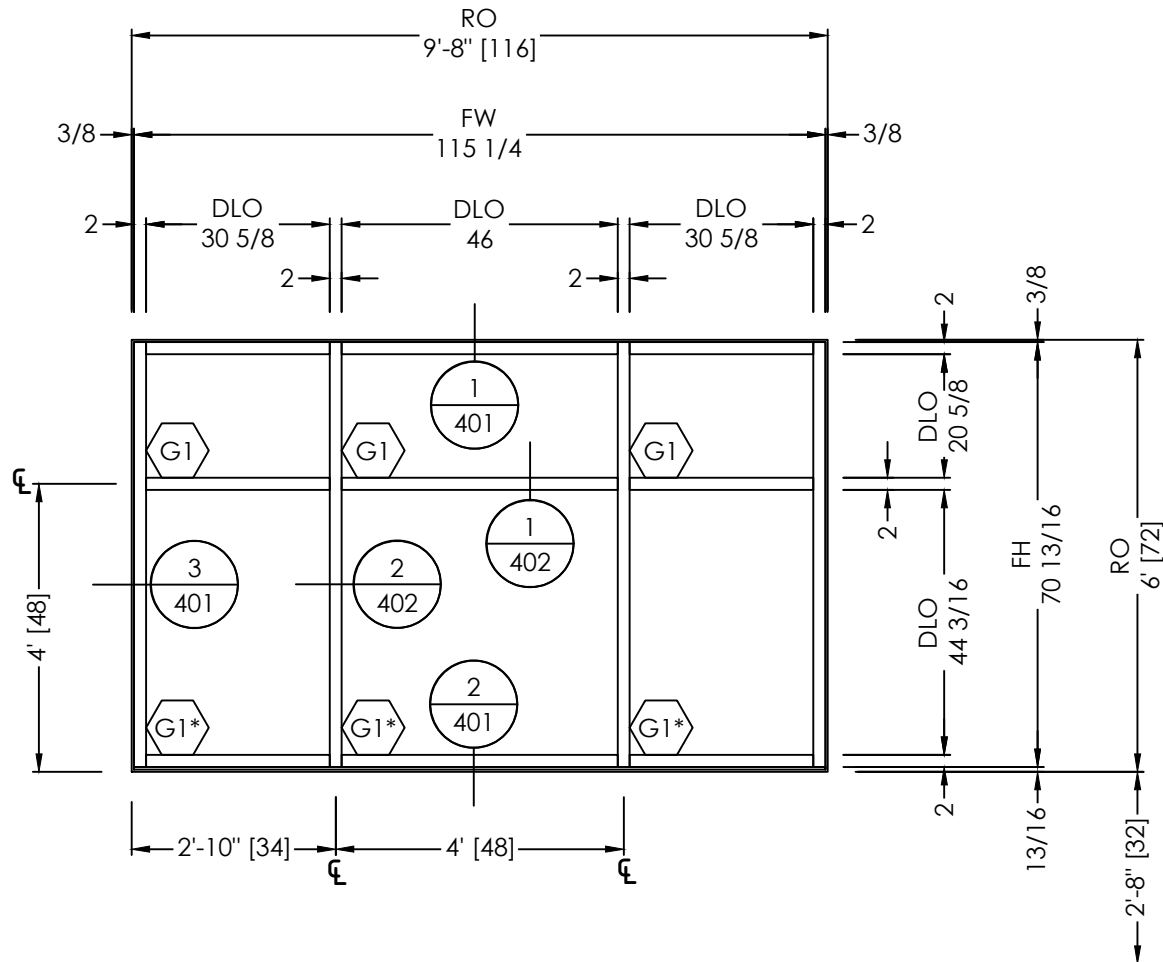


LEVEL 1
0'-0"

SUNSHADE SEE
SEPARATE SUBMITTAL

ELEVATION
SCALE: 3/8" = 1'-0"
QTY: 2

A1
FINISHES:
EXT: PER COVER SHEET
INT: PER COVER SHEET
SYSTEM(S): YES 45 TU

ARCH. REF.: A602

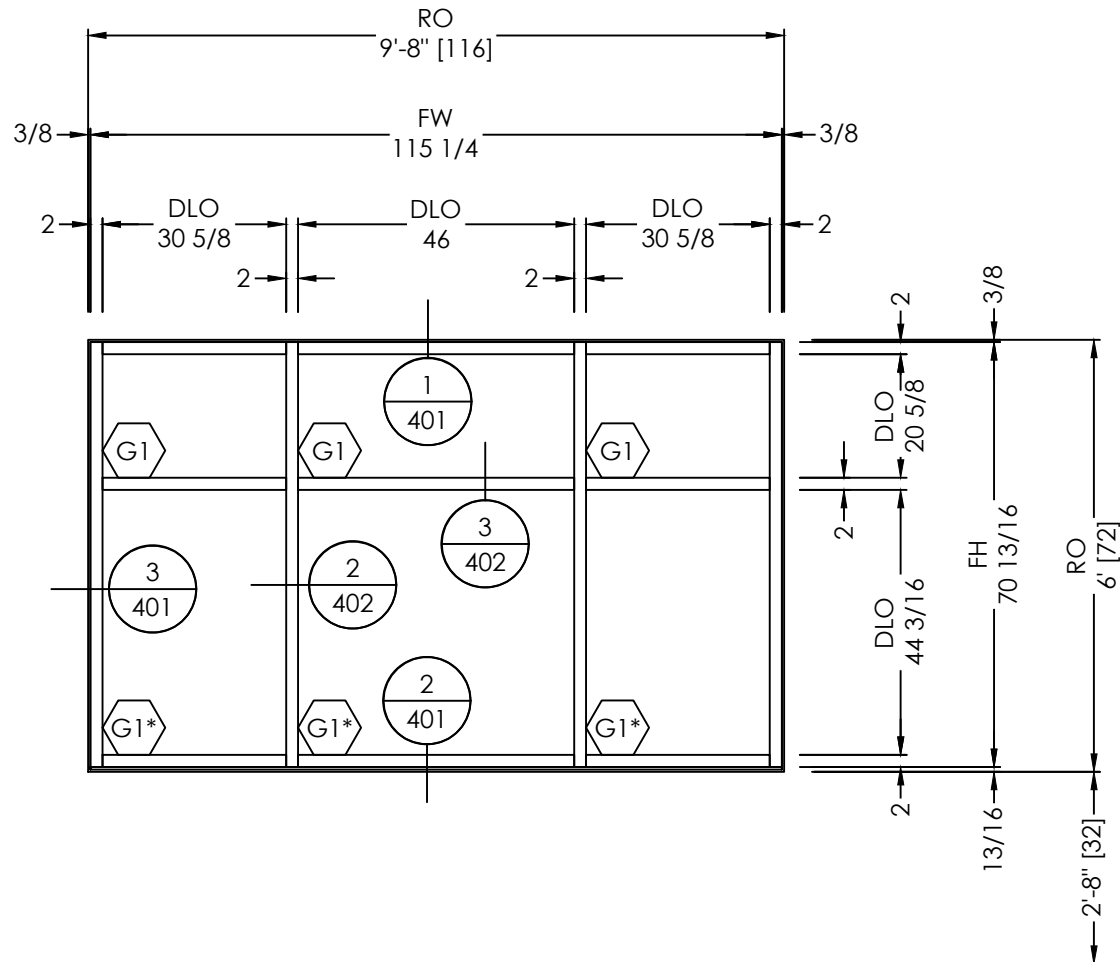


LEVEL 1
0'-0"

ELEVATION
SCALE: 3/8" = 1'-0"
QTY: 8

A2
FINISHES:
EXT: PER COVER SHEET
INT: PER COVER SHEET
SYSTEM(S): YES 45 TU

ARCH. REF.: A602

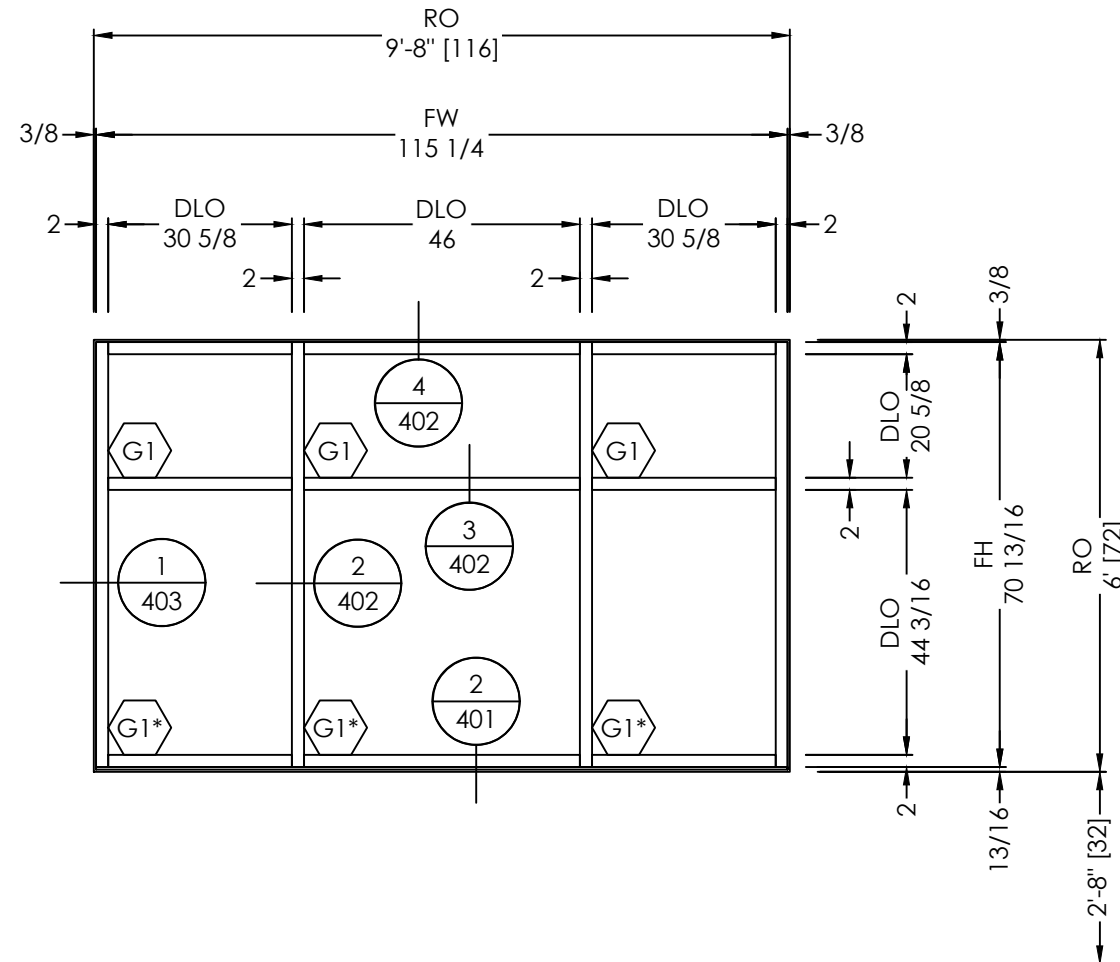

LEVEL 2
13'-4"

ELEVATION
SCALE: 3/8" = 1'-0"
QTY: 6

A3
FINISHES:
EXT: PER COVER SHEET
INT: PER COVER SHEET
SYSTEM(S): YES 45 TU

ARCH. REF.: A602

- TYPICAL ELEVATION NOTES:
- PLEASE VERIFY ALL DIMENSIONS PRIOR TO FABRICATION AND INSTALLATION.
 - PLEASE VERIFY ALL GLAZING MARKS

VISION
DRAFTING,
INC.
shop drawings + engineering
TEL (470) 406-8783
RGRAHAM@VISIONDRAFTING.NET
WWW.VISIONDRAFTING.NET


BY	DATE	REVISION NO.	BY	DATE	PRINTS ISSUED FOR
B.G.	05/14/2025		B.G.	05/14/2025	1ST APPROVAL

ARCHITECT/LOCATION
LDD BLUELINE
1640 POWERS FERRY RD
BUILDING ONE
MARIETTA, GA 30067
PHONE 770.874.7447

PROJECT NAME/LOCATION
YKK STOREFRONT

SCALE:
3/8" = 1'-0"

SHEET NO.
ELEVATIONS
301

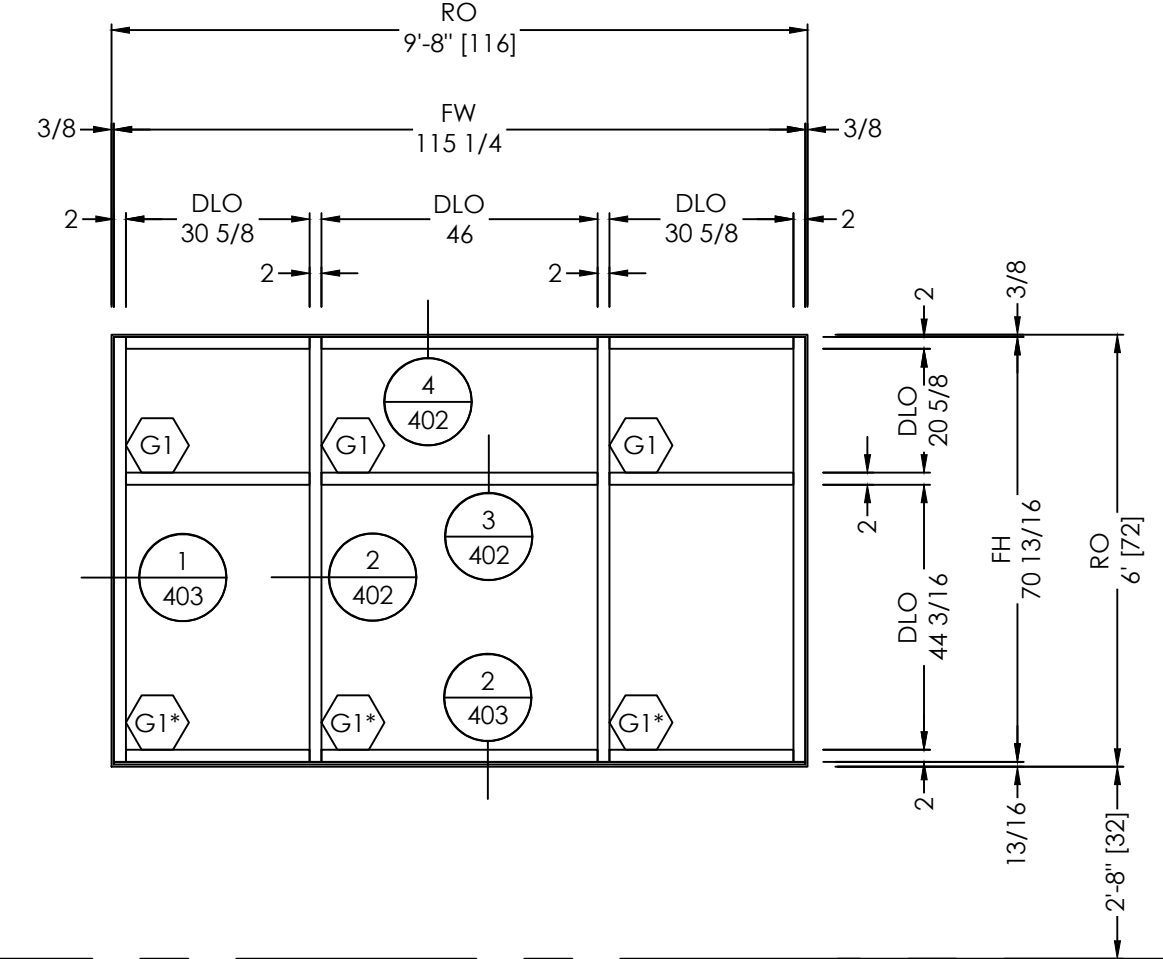


LEVEL 2
13'-4"

ELEVATION
SCALE: 3/8" = 1'-0"
QTY: 1

A4
FINISHES:
EXT: PER COVER SHEET
INT: PER COVER SHEET
SYSTEM(S): YES 45 TU

ARCH. REF.: A602

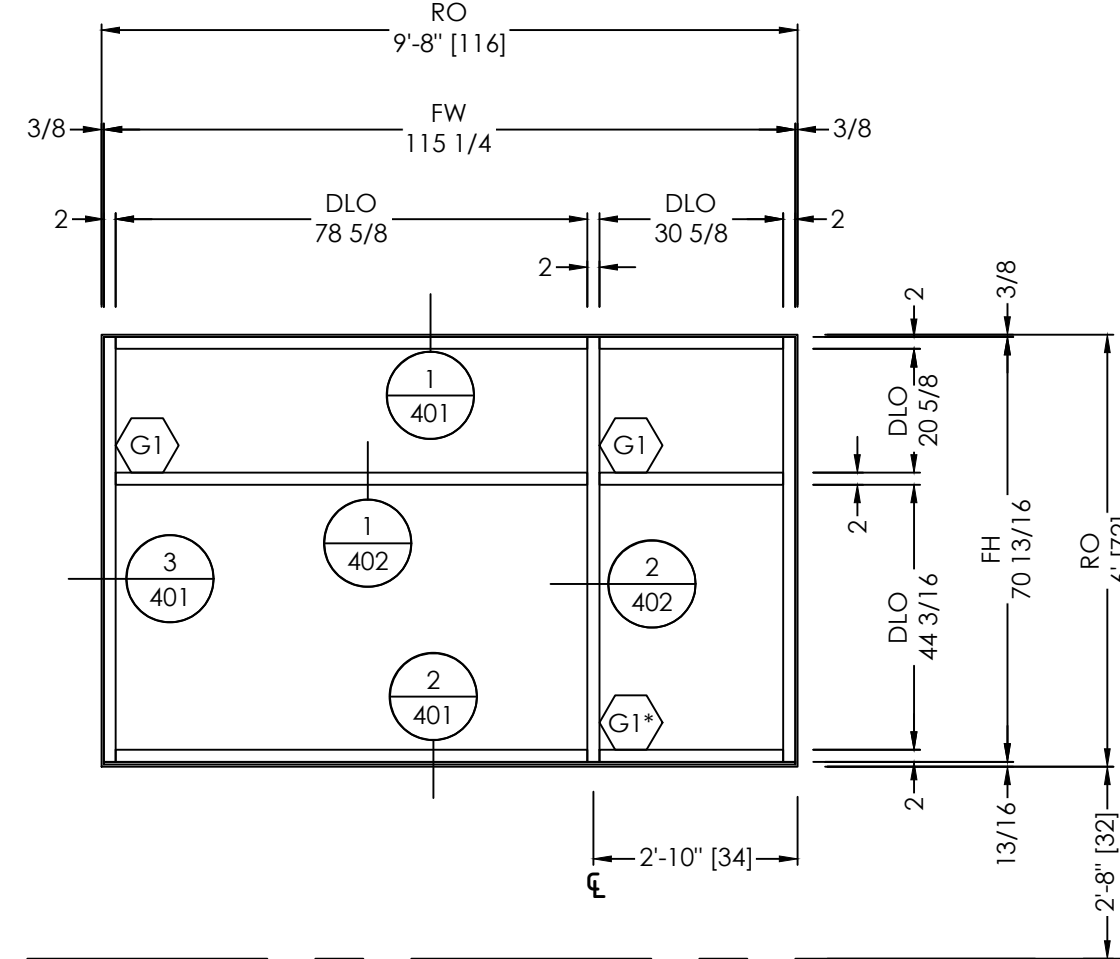


LEVEL 1
0'-0"

ELEVATION
SCALE: 3/8" = 1'-0"
QTY: 2

B1.1
FINISHES:
EXT: PER COVER SHEET
INT: PER COVER SHEET
SYSTEM(S): YES 45 TU

ARCH. REF.: A602

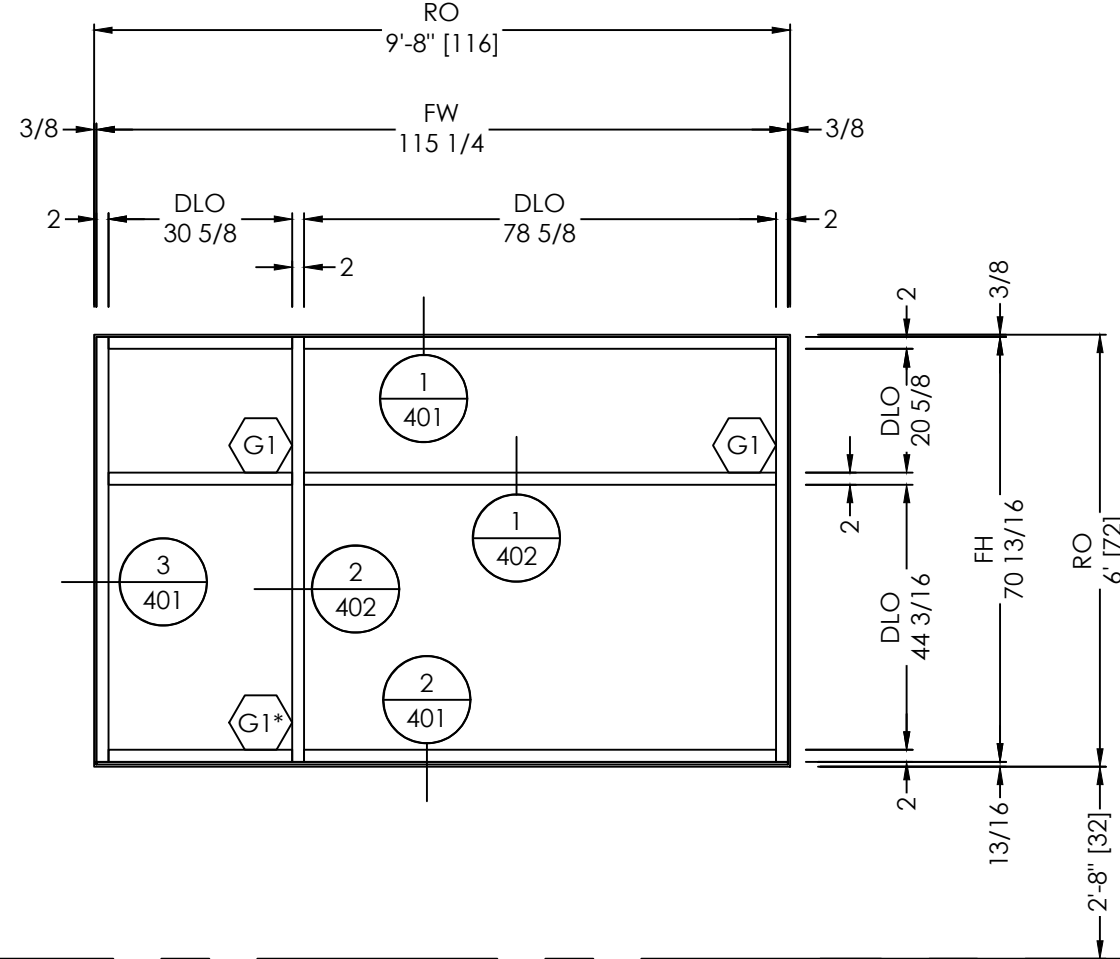


LEVEL 1
0'-0"

ELEVATION
SCALE: 3/8" = 1'-0"
QTY: 3

B1.2
FINISHES:
EXT: PER COVER SHEET
INT: PER COVER SHEET
SYSTEM(S): YES 45 TU

ARCH. REF.: A602


SUNSHADE SEE
SEPARATE SUBMITTAL

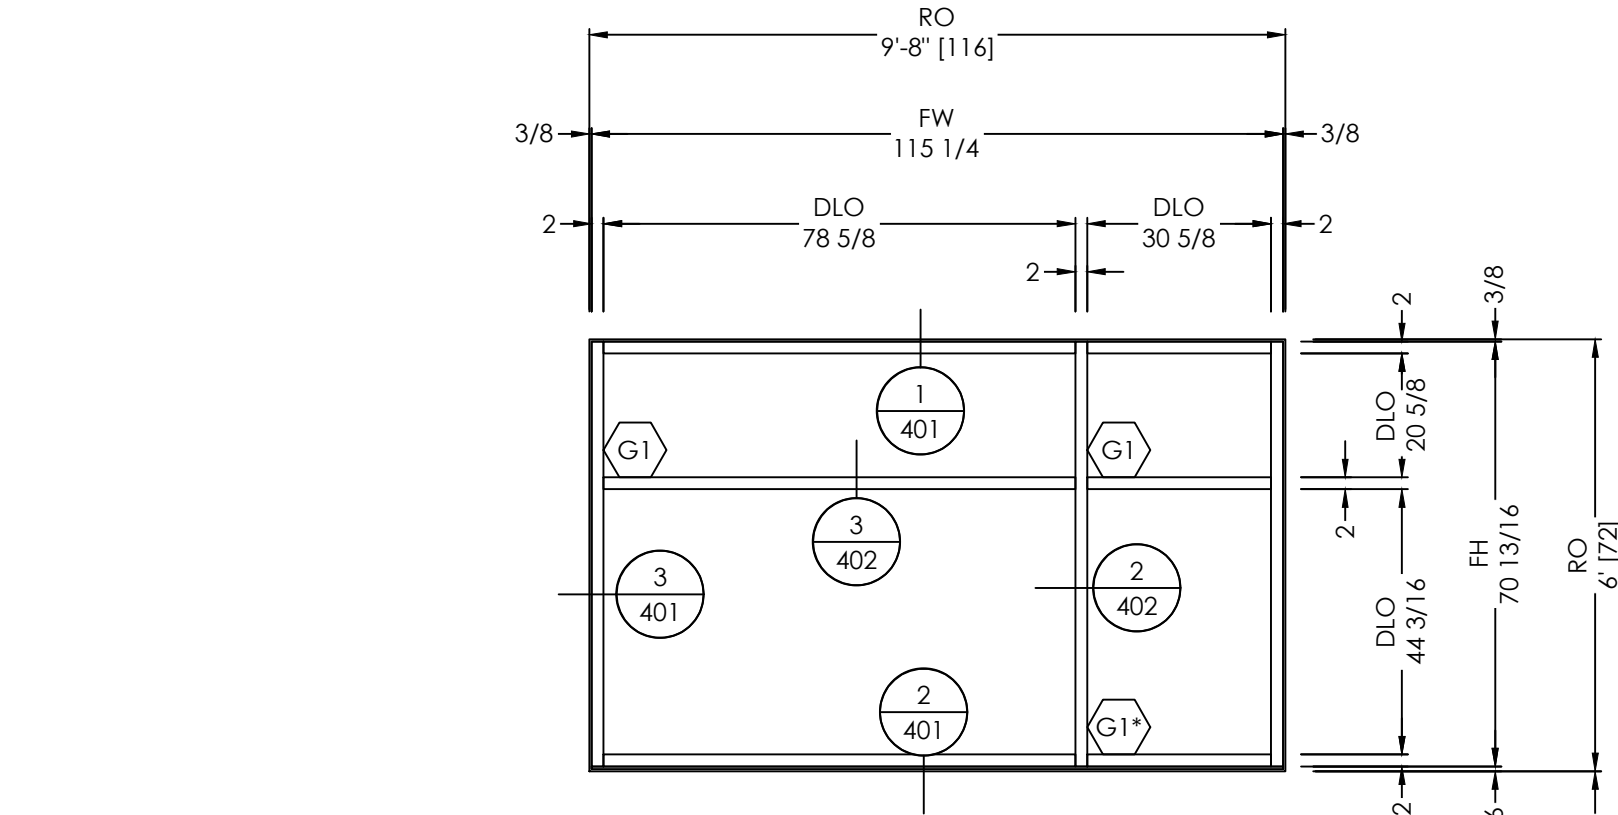

ELEVATION
SCALE: 3/8" = 1'-0"
QTY: 4

FINISHES:
EXT: PER COVER SHEET
INT: PER COVER SHEET
SYSTEM(S): YES 45 TU


ARCH. REF.: A602

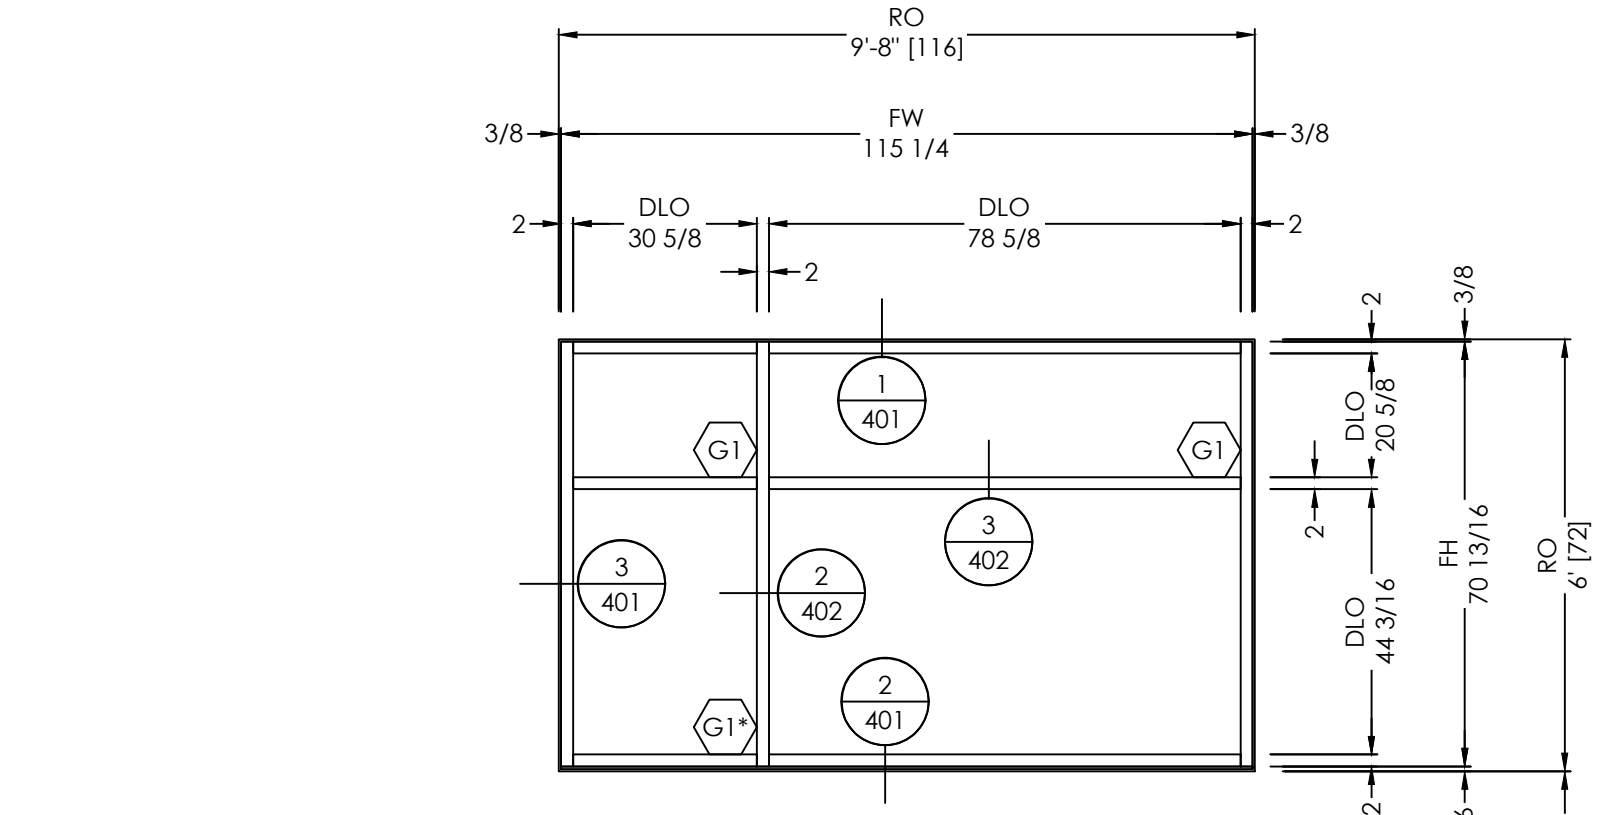

ELEVATION
SCALE: 3/8" = 1'-0"
QTY: 3

FINISHES:
EXT: PER COVER SHEET
INT: PER COVER SHEET
SYSTEM(S): YES 45 TU


ARCH. REF.: A602

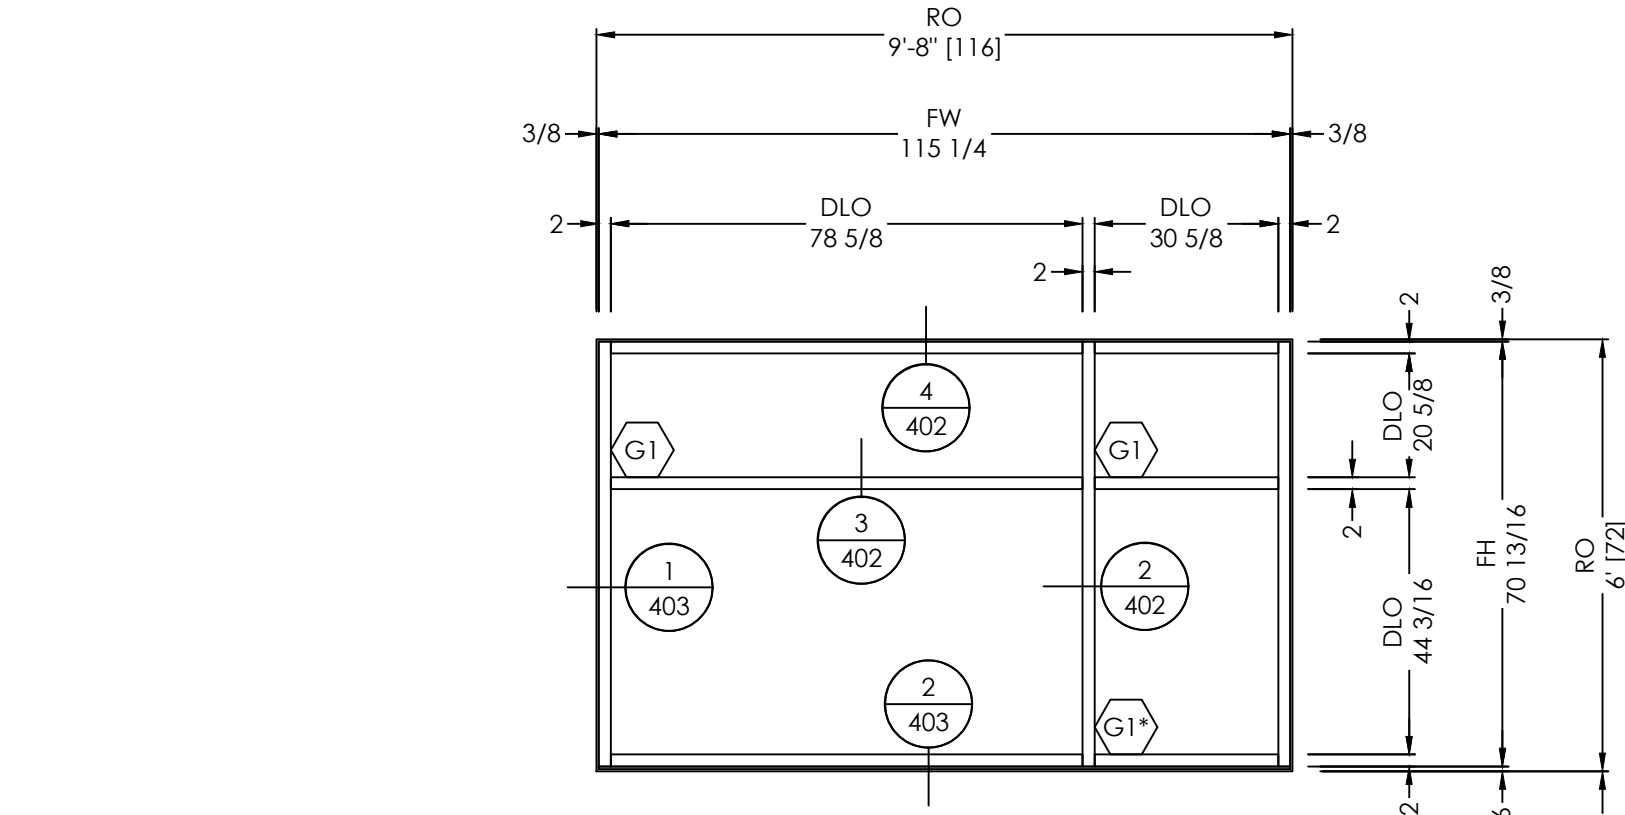

ELEVATION
SCALE: 3/8" = 1'-0"
QTY: 1

FINISHES:
EXT: PER COVER SHEET
INT: PER COVER SHEET
SYSTEM(S): YES 45 TU


ARCH. REF.: A602

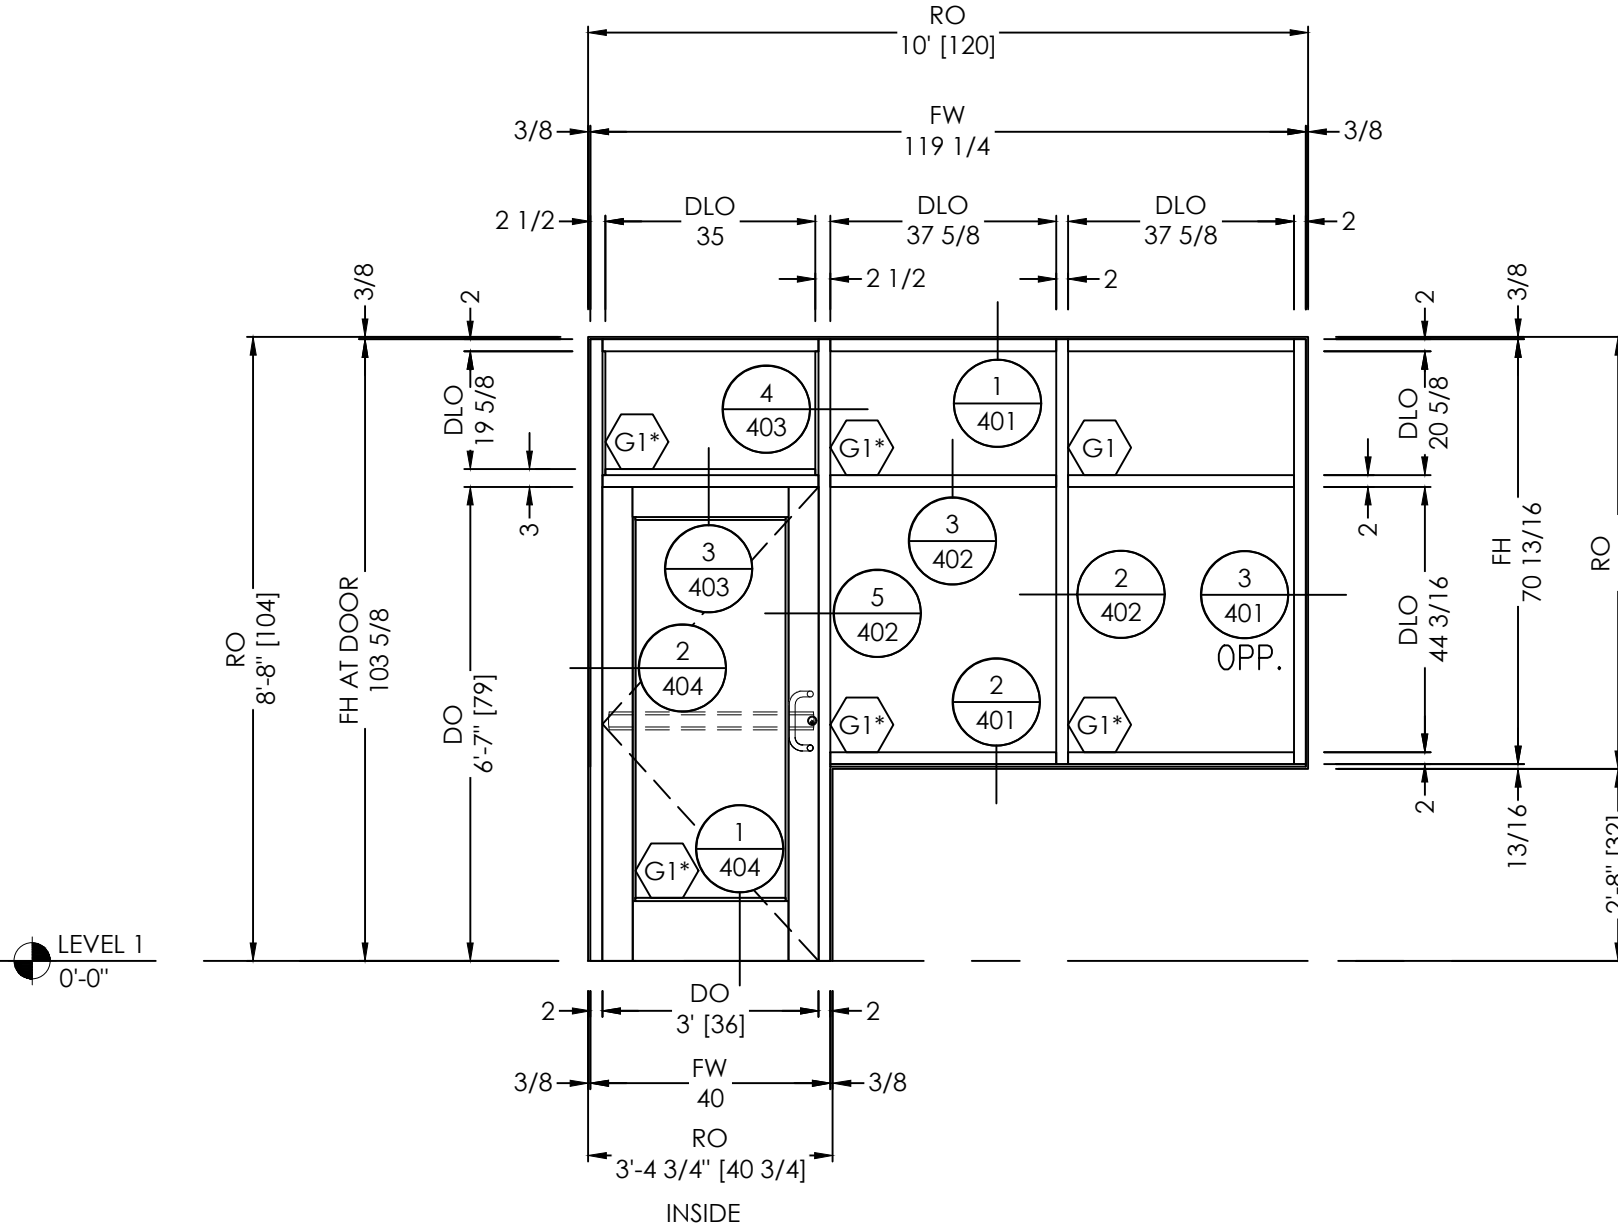

ELEVATION
SCALE: 3/8" = 1'-0"
QTY: 1

FINISHES:
EXT: PER COVER SHEET
INT: PER COVER SHEET
SYSTEM(S): YES 45 TU
500 WIDE STILE DOOR


ARCH. REF.: A602

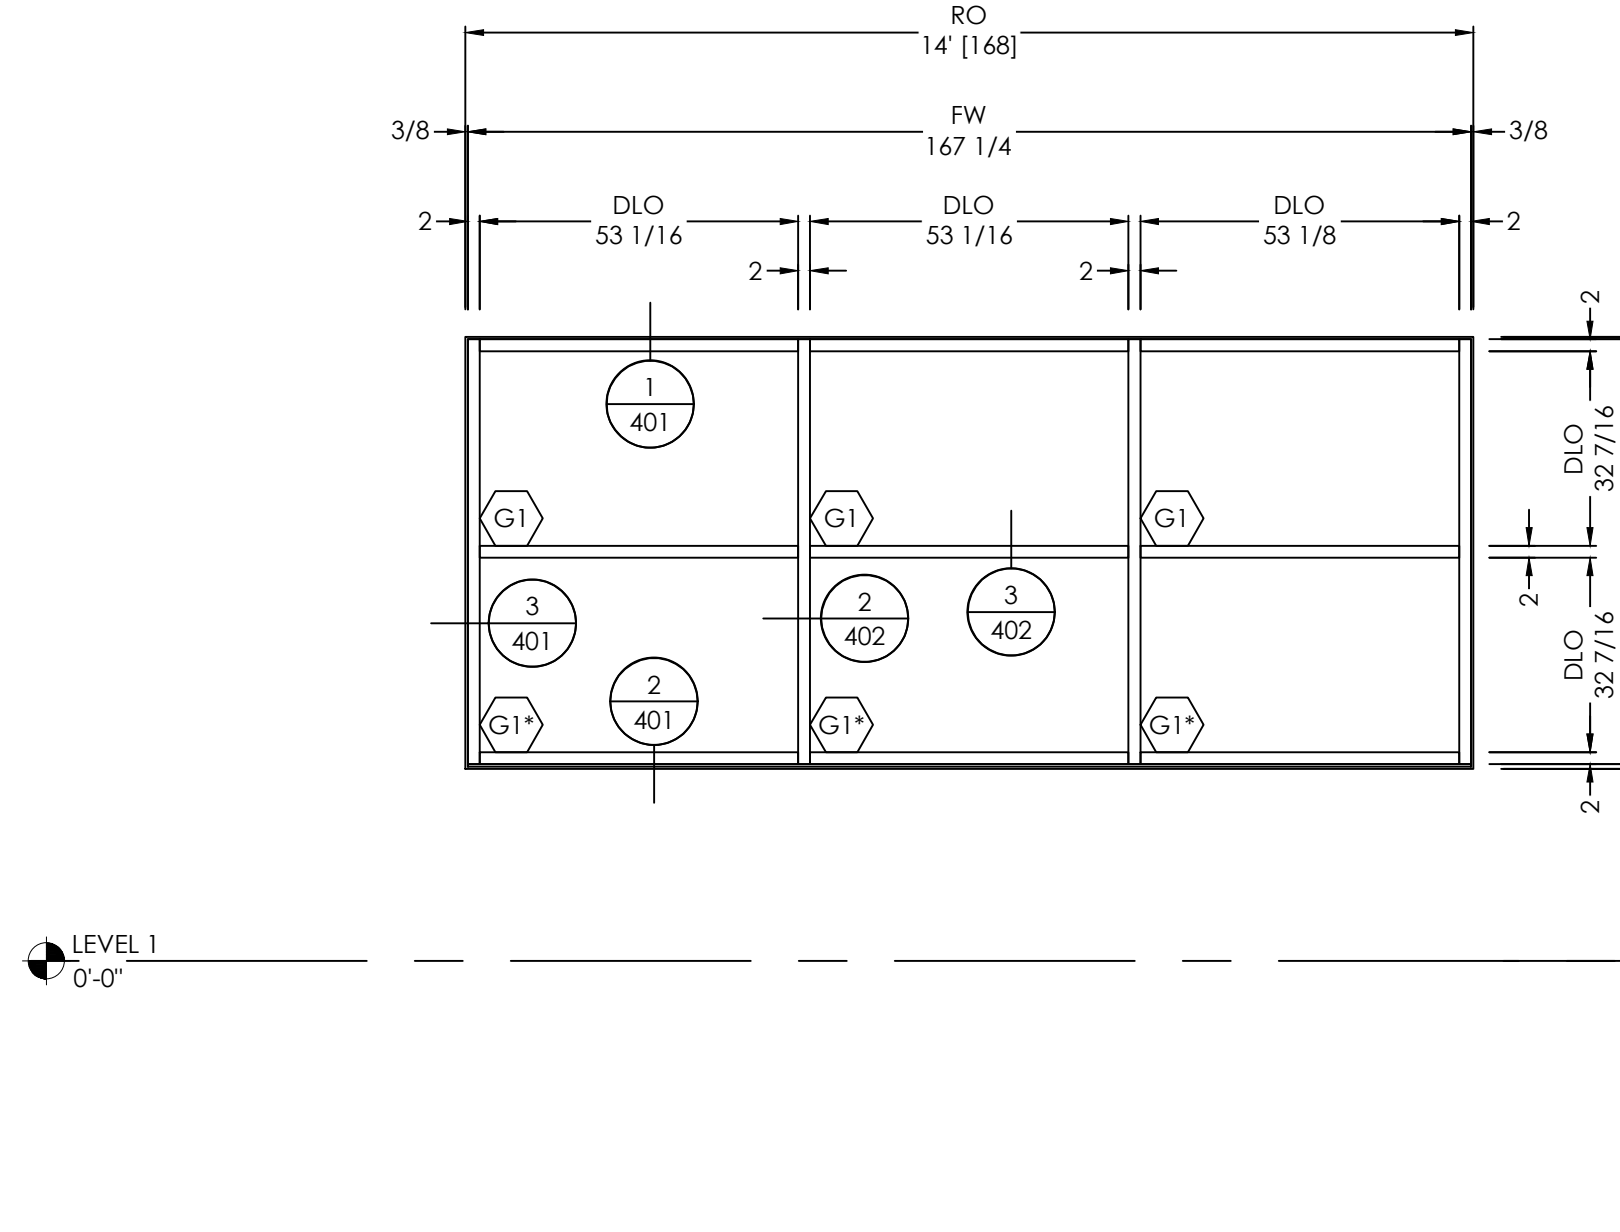

ELEVATION
SCALE: 3/8" = 1'-0"
QTY: 1

FINISHES:
EXT: PER COVER SHEET
INT: PER COVER SHEET
SYSTEM(S): YES 45 TU

ARCH. REF.: A602

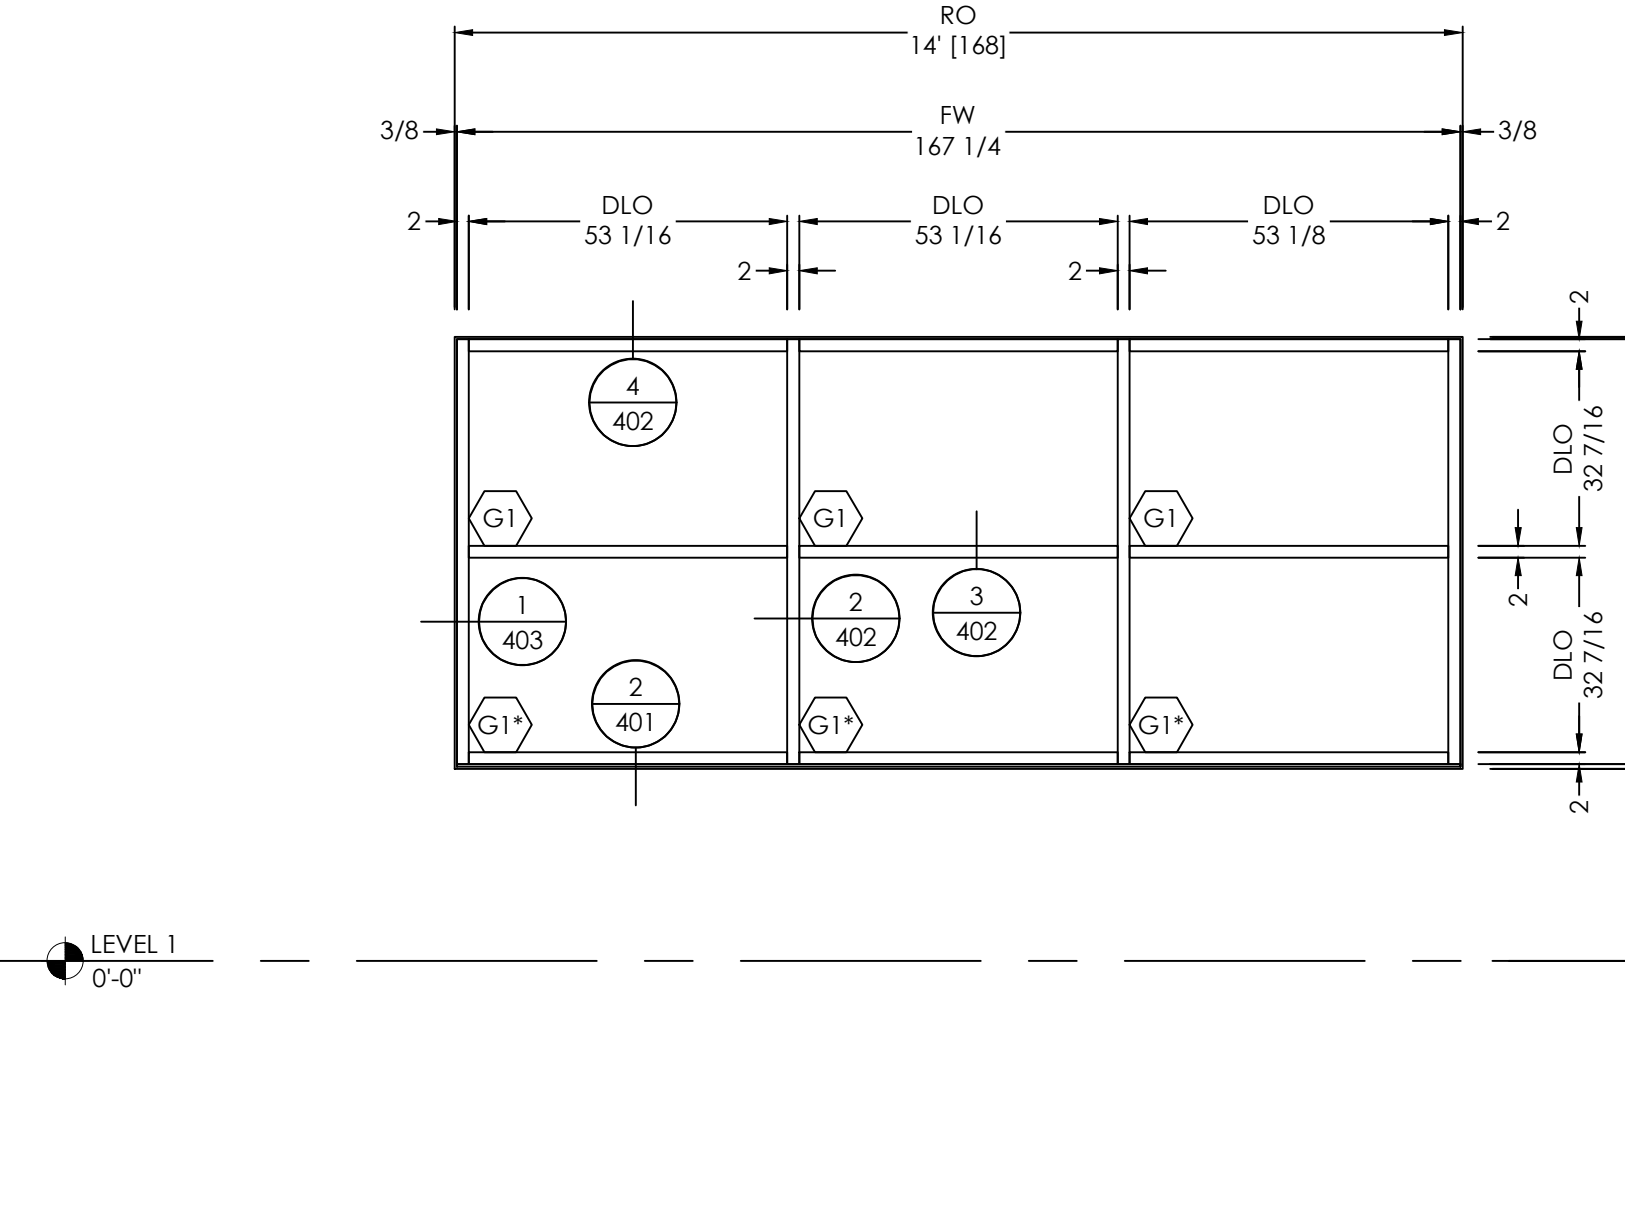

ELEVATION
SCALE: 3/8" = 1'-0"
QTY: 1


FINISHES:
EXT: PER COVER SHEET
INT: PER COVER SHEET
SYSTEM(S): YES 45 TU

ARCH. REF.: A602

- TYPICAL ELEVATION NOTES:
- PLEASE VERIFY ALL DIMENSIONS PRIOR TO FABRICATION AND INSTALLATION.
 - PLEASE VERIFY ALL GLAZING MARKS

BY	DATE	REVISION NO.	BY	DATE	PRINTS ISSUED FOR
B.G.	05/14/2025		B.G.		1ST APPROVAL

- TYPICAL ELEVATION NOTES:
- PLEASE VERIFY ALL DIMENSIONS PRIOR TO FABRICATION AND INSTALLATION.
 - PLEASE VERIFY ALL GLAZING MARKS

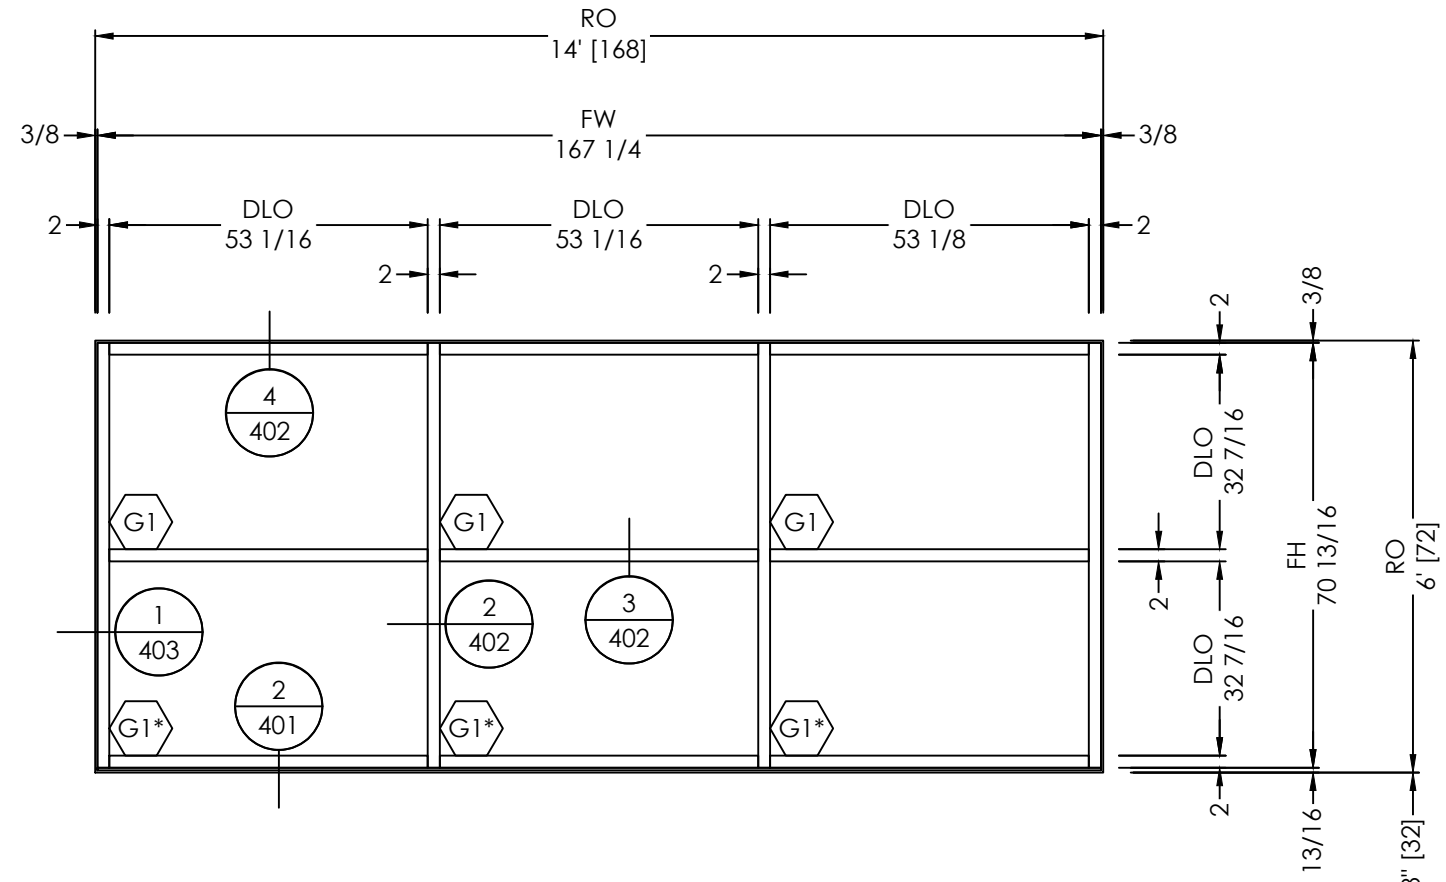


LEVEL 2
13'-4"

ELEVATION
SCALE: 3/8" = 1'-0"
QTY: 1

FINISHES:
EXT: PER COVER SHEET
INT: PER COVER SHEET
SYSTEM(S): YES 45 TU

ARCH. REF.: A602

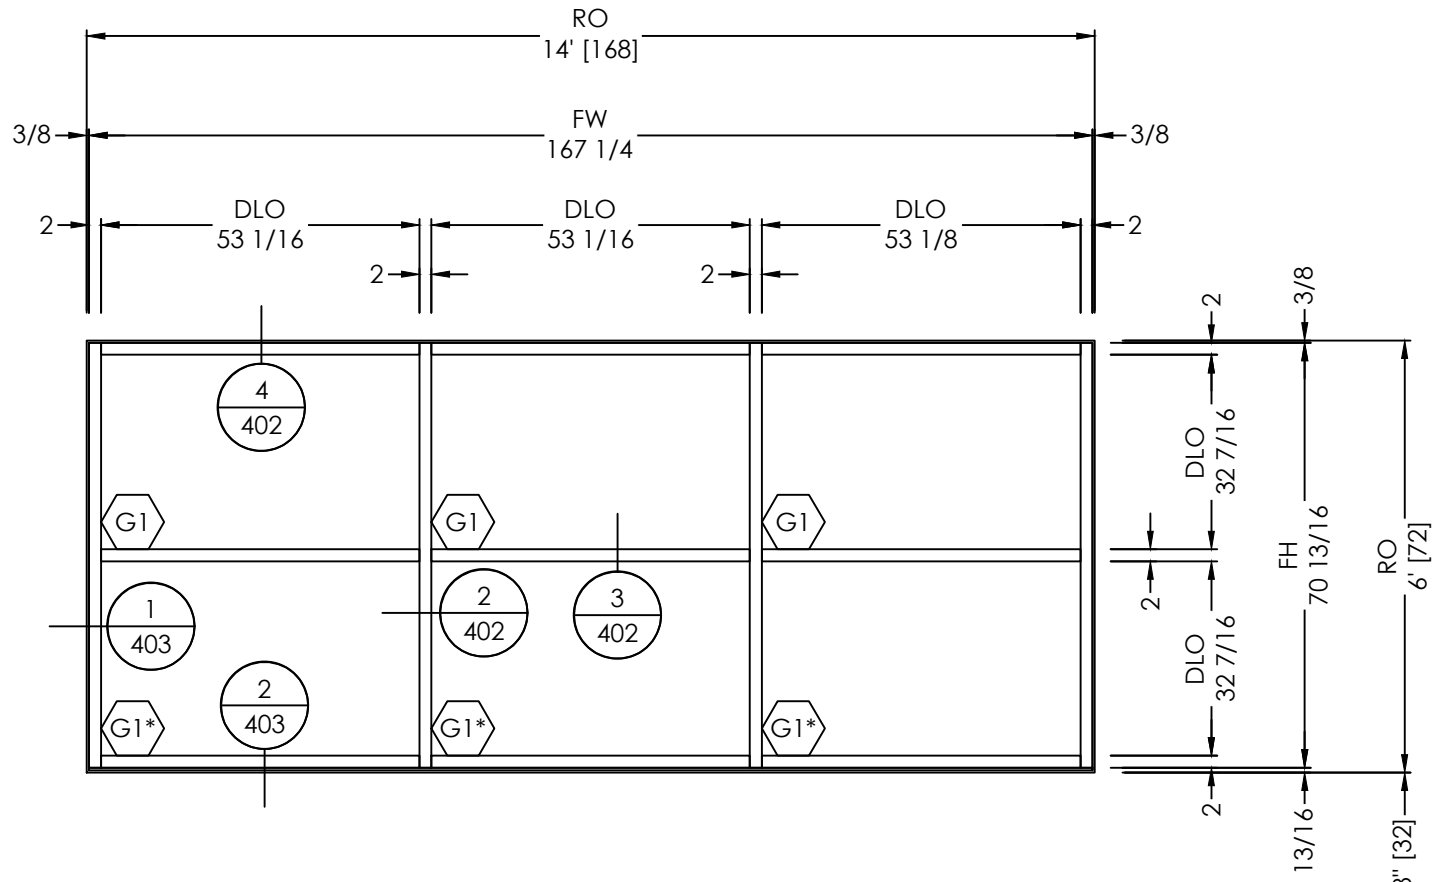


LEVEL 2
13'-4"

ELEVATION
SCALE: 3/8" = 1'-0"
QTY: 1

FINISHES:
EXT: PER COVER SHEET
INT: PER COVER SHEET
SYSTEM(S): YES 45 TU

ARCH. REF.: A602

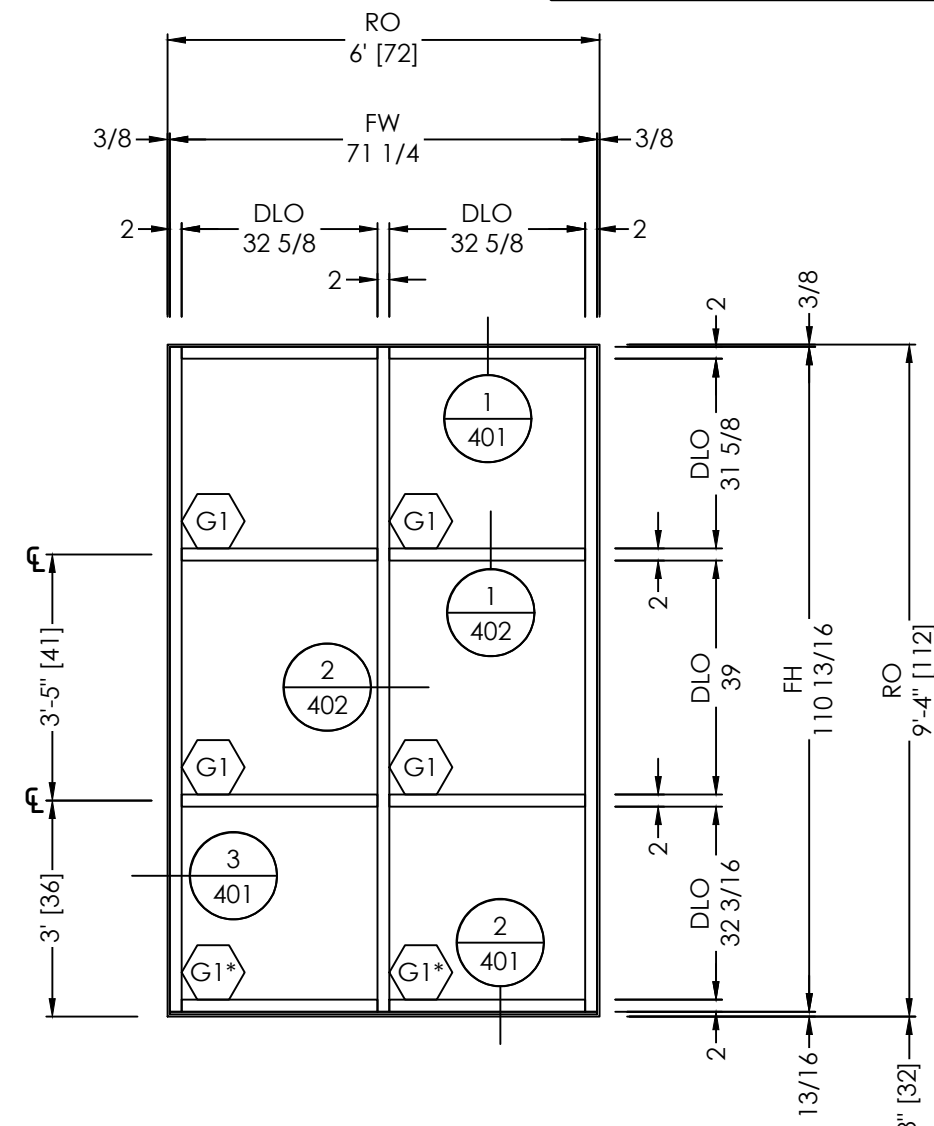


LEVEL 1
0'-0"

ELEVATION
SCALE: 3/8" = 1'-0"
QTY: 7

FINISHES:
EXT: PER COVER SHEET
INT: PER COVER SHEET
SYSTEM(S): YES 45 TU

ARCH. REF.: A602

SUNSHADE SEE
SEPARATE SUBMITTAL

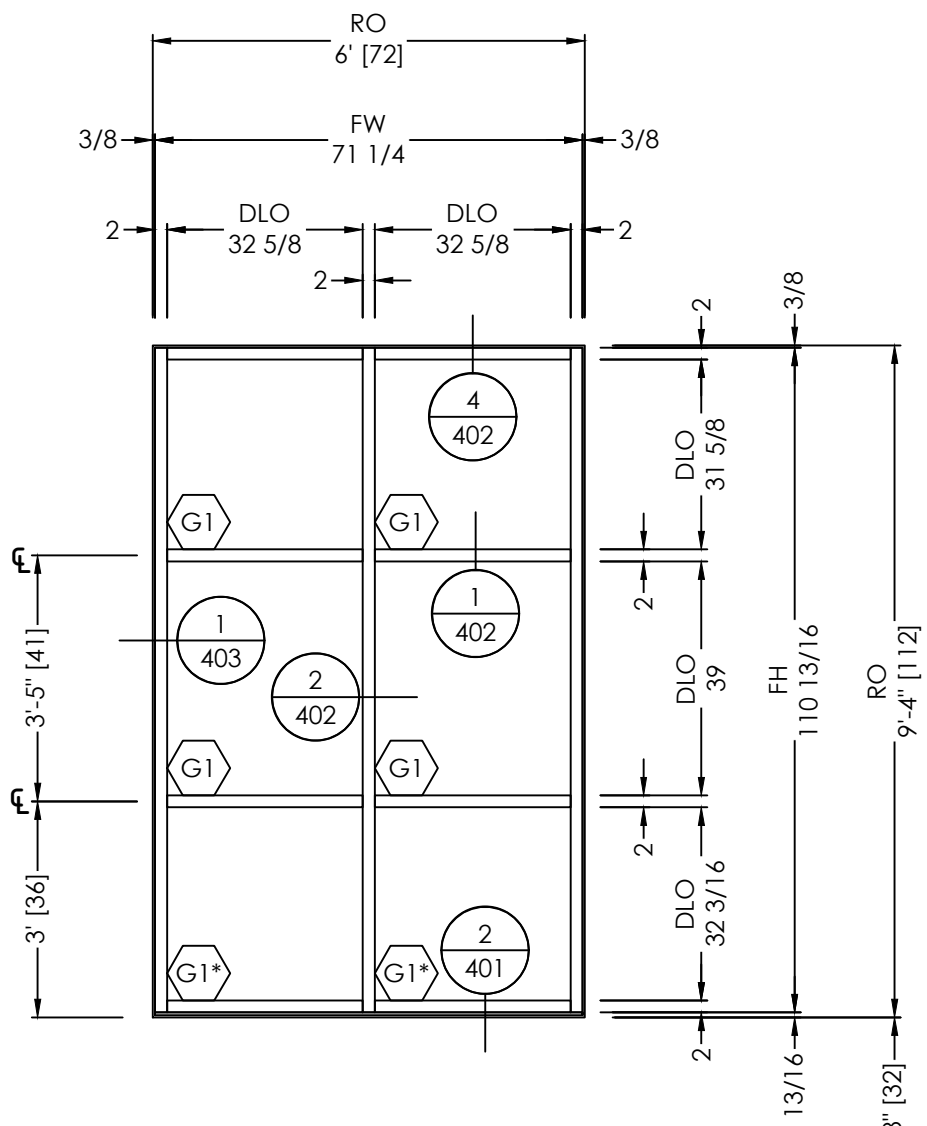


LEVEL 1
0'-0"

ELEVATION
SCALE: 3/8" = 1'-0"
QTY: 8

FINISHES:
EXT: PER COVER SHEET
INT: PER COVER SHEET
SYSTEM(S): YES 45 TU

ARCH. REF.: A602

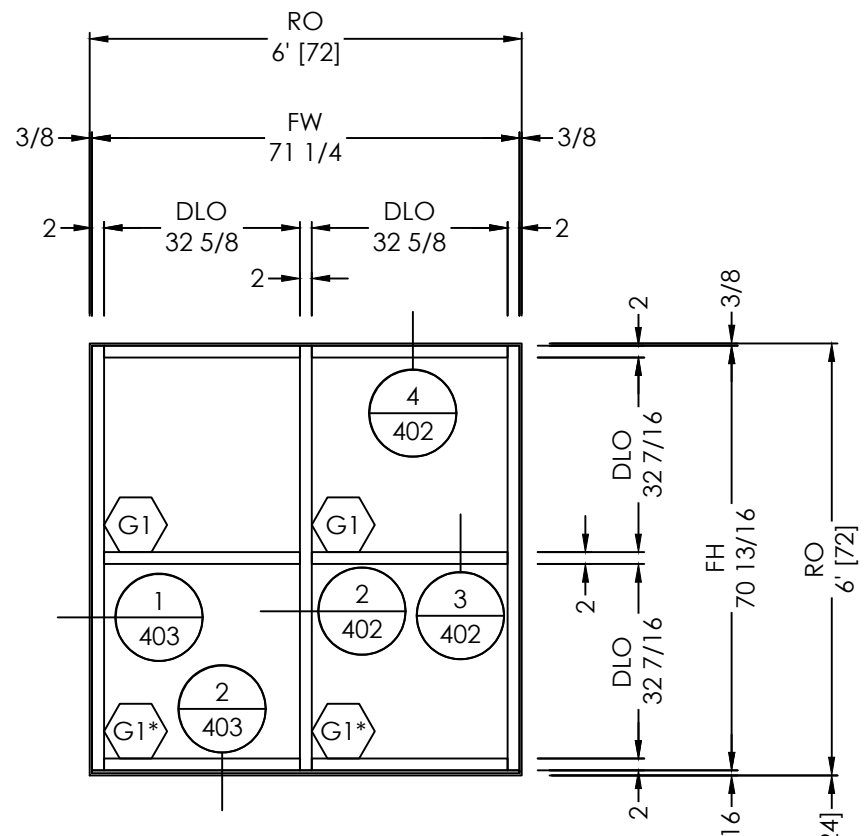


LEVEL 2
13'-4"

ELEVATION
SCALE: 3/8" = 1'-0"
QTY: 9

FINISHES:
EXT: PER COVER SHEET
INT: PER COVER SHEET
SYSTEM(S): YES 45 TU

ARCH. REF.: A602

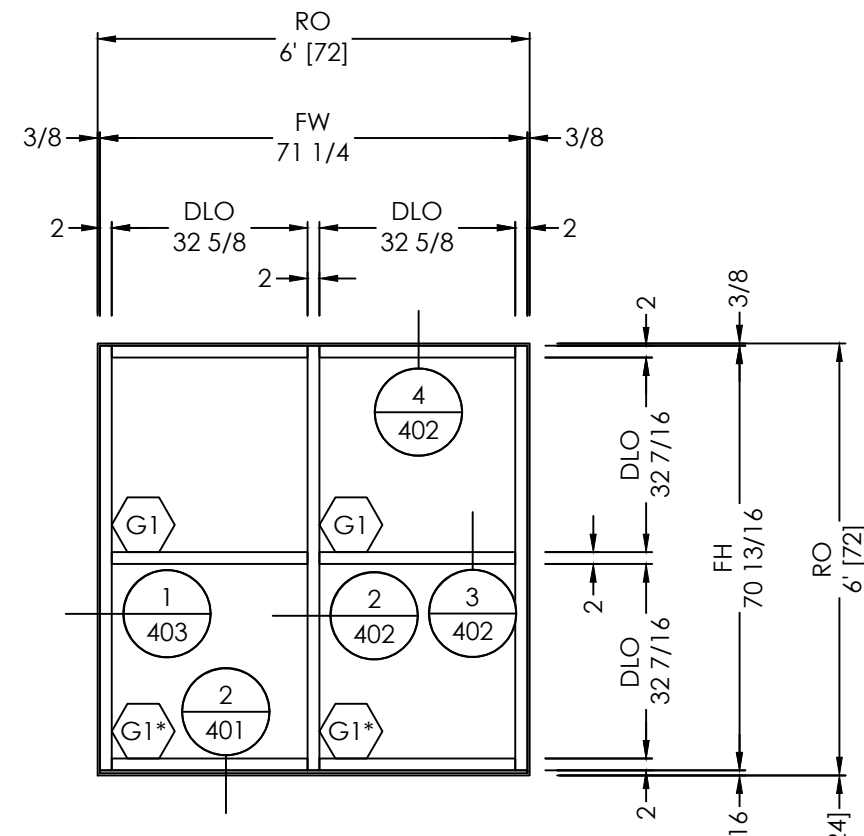

LEVEL 2
13'-4"

ELEVATION
SCALE: 3/8" = 1'-0"
QTY: 9

FINISHES:
EXT: PER COVER SHEET
INT: PER COVER SHEET
SYSTEM(S): YES 45 TU

ARCH. REF.: A602

VISION
DRAFTING,
INC.

shop drawings & engineering

TEL (478) 406-8783
KORANAH@VISIONDRAFTING.NET
WWW.VISIONDRAFTING.NET

BY			
DATE			
REVISION NO.			
BY	B.G.		
DATE	05/14/2025		
PRINTS ISSUED FOR	1ST APPROVAL		


ARCHITECT/LOCATION
LDD BLUELINE
1640 POWERS FERRY RD
BUILDING ONE
MARIETTA, GA 30067
PHONE 770.874.7447

PROJECT NAME/LOCATION

YKK STOREFRONT

SCALE:
3/8" = 1'-0"

SHEET NO.
ELEVATIONS
303

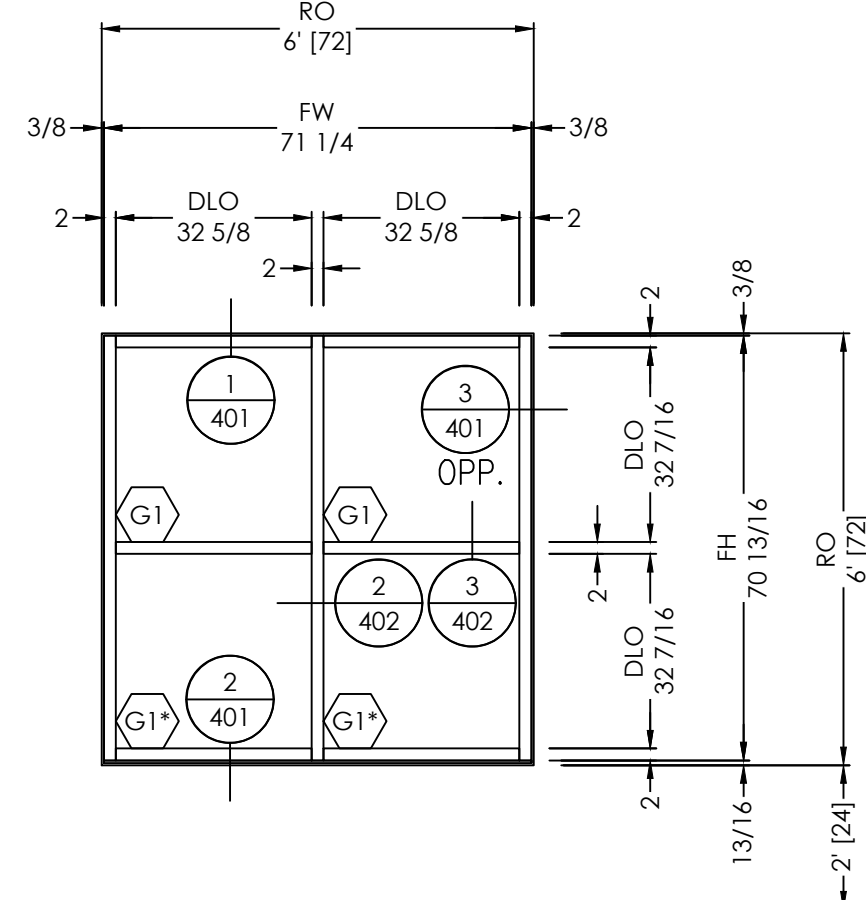


LEVEL 1
0'-0"

ELEVATION
SCALE: 3/8" = 1'-0"
QTY: 1

H.3
FINISHES:
EXT: PER COVER SHEET
INT: PER COVER SHEET
SYSTEM(S): YES 45 TU

ARCH. REF.: A602

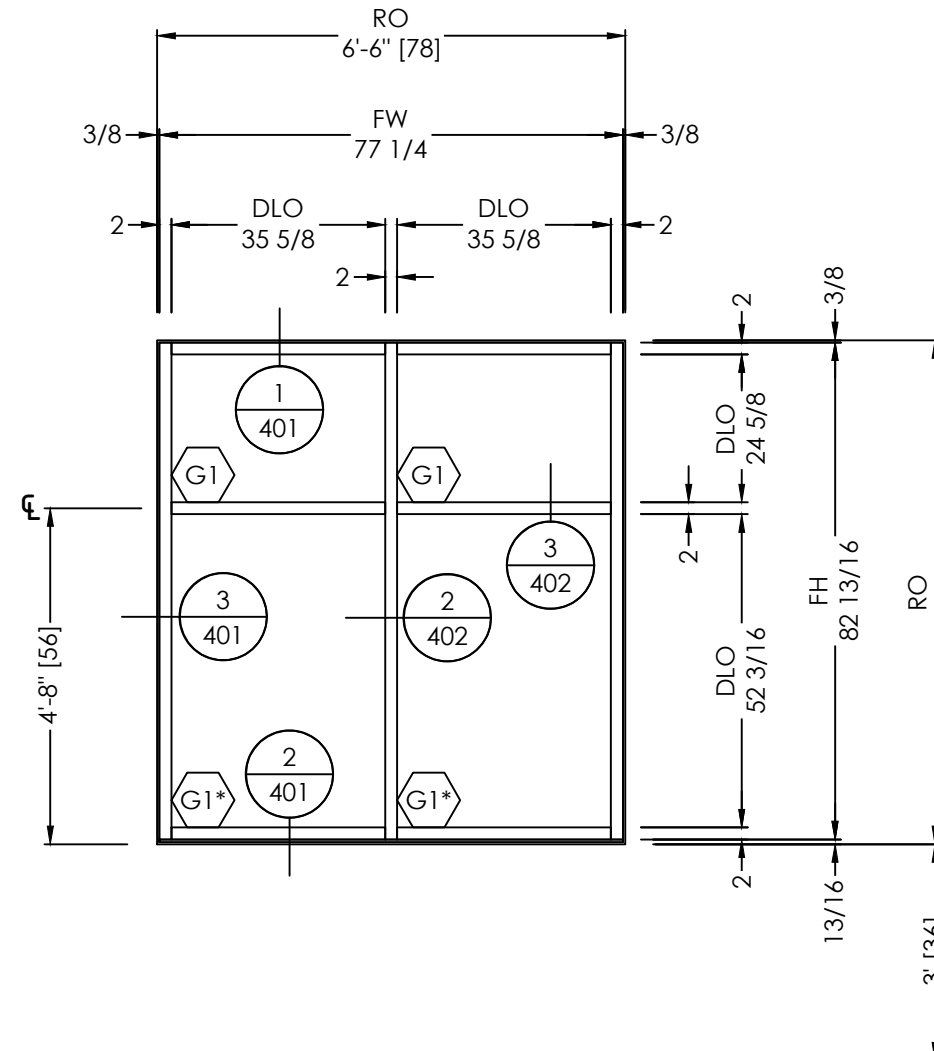


BASEMENT
-14'-0"

ELEVATION
SCALE: 3/8" = 1'-0"
QTY: 4

J
FINISHES:
EXT: PER COVER SHEET
INT: PER COVER SHEET
SYSTEM(S): YES 45 TU

ARCH. REF.: A602

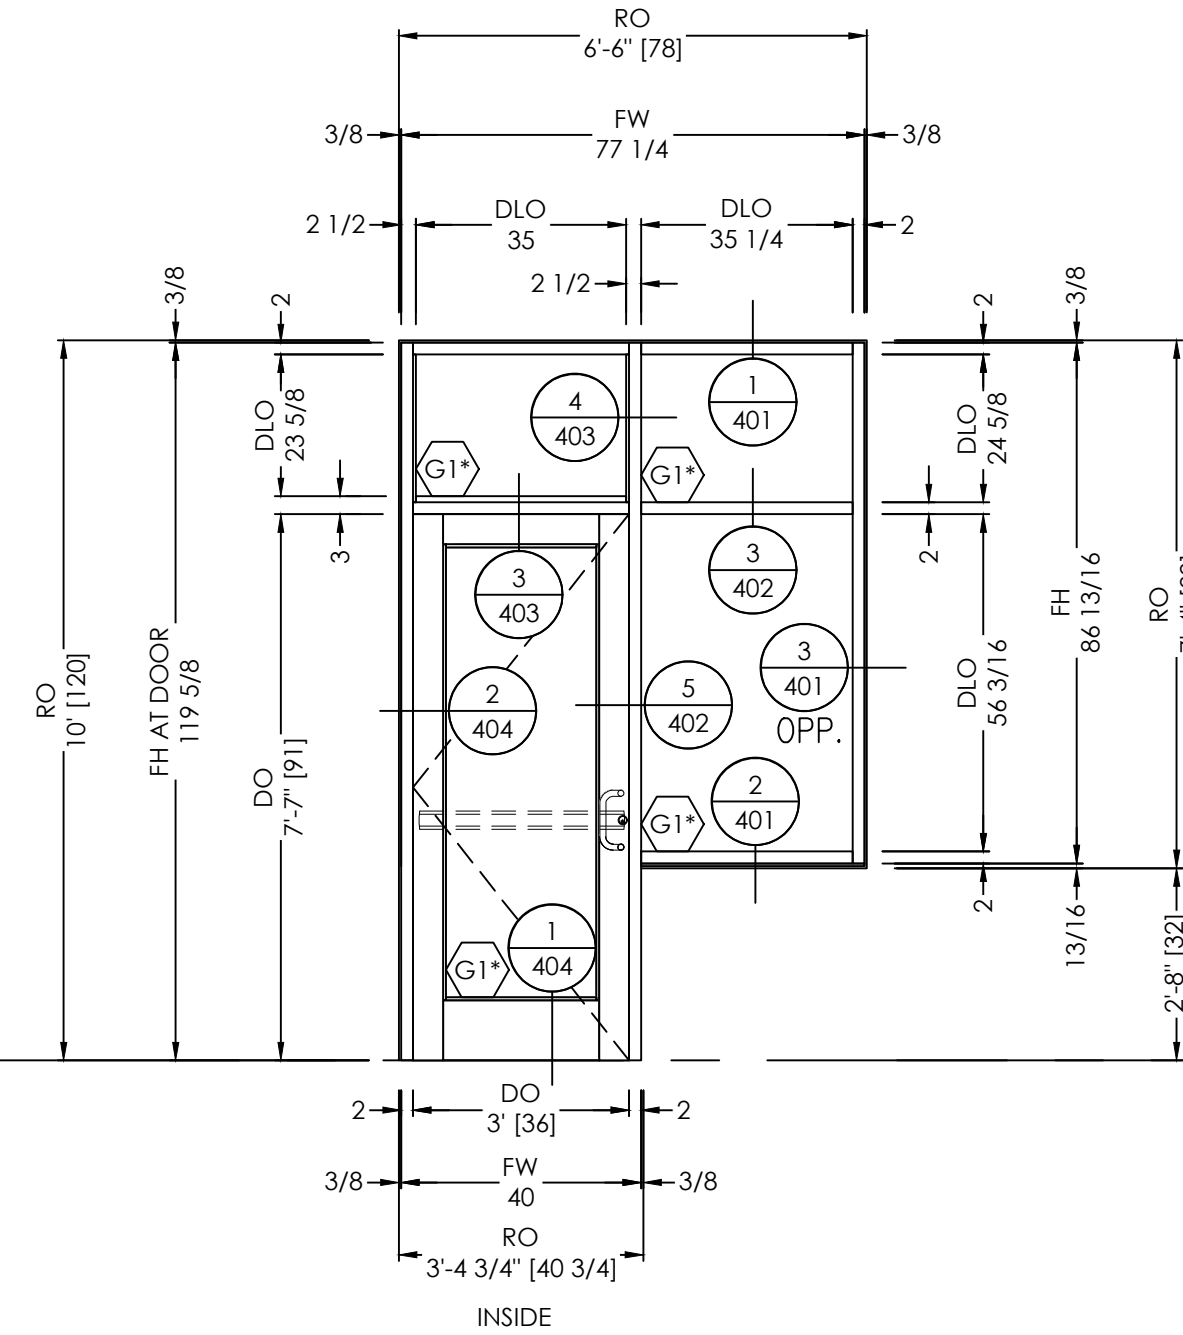


BASEMENT
-14'-0"

ELEVATION
SCALE: 3/8" = 1'-0"
QTY: 1

K
FINISHES:
EXT: PER COVER SHEET
INT: PER COVER SHEET
SYSTEM(S): YES 45 TU
50D WIDE STILE DOOR

ARCH. REF.: A602

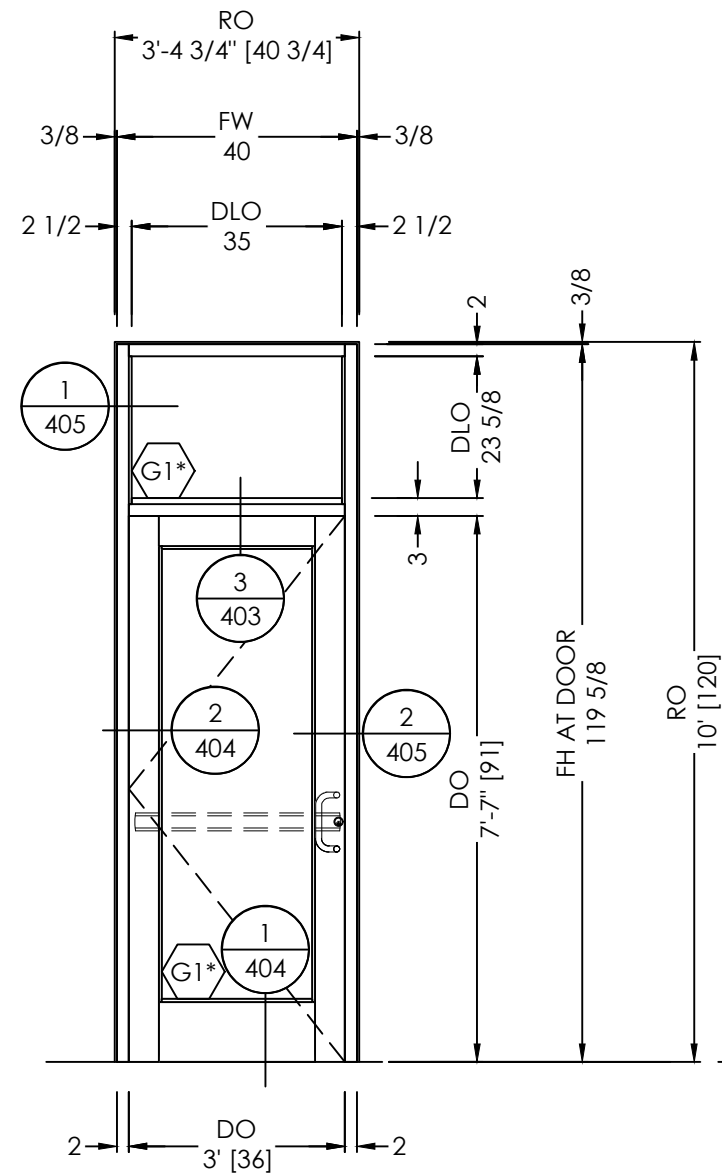


BASEMENT
-14'-0"

ELEVATION
SCALE: 3/8" = 1'-0"
QTY: 1

001B
FINISHES:
EXT: PER COVER SHEET
INT: PER COVER SHEET
SYSTEM(S): YES 45 TU
50D WIDE STILE DOOR

ARCH. REF.: A602

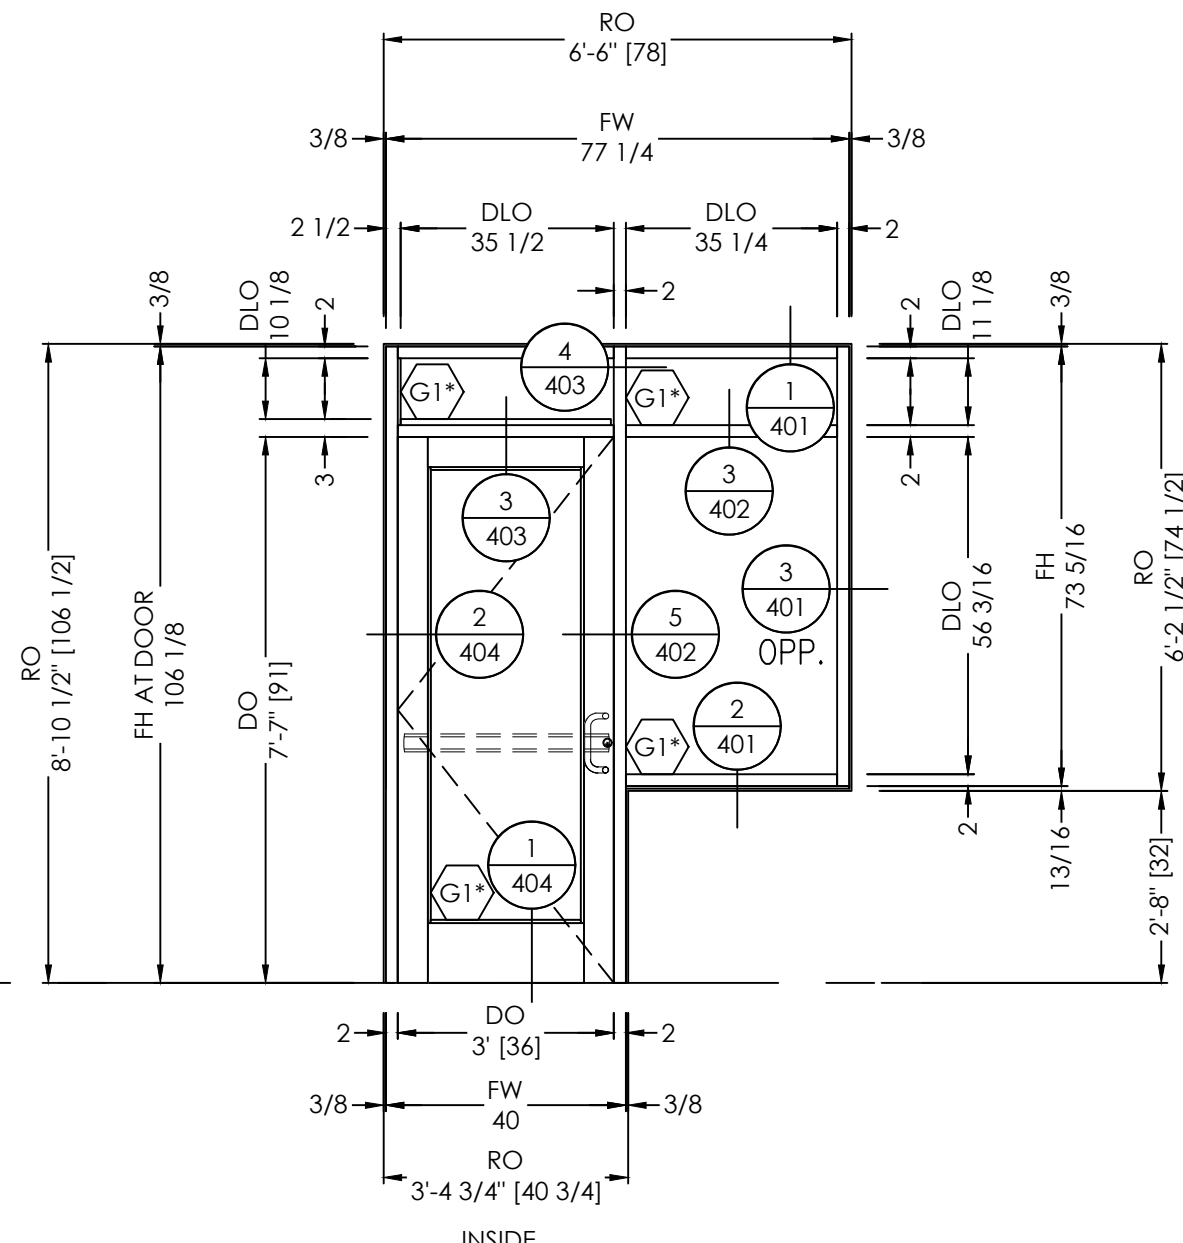


LEVEL 1
0'-0"

ELEVATION
SCALE: 3/8" = 1'-0"
QTY: 1

L
FINISHES:
EXT: PER COVER SHEET
INT: PER COVER SHEET
SYSTEM(S): YES 45 TU
50D WIDE STILE DOOR

ARCH. REF.: A602

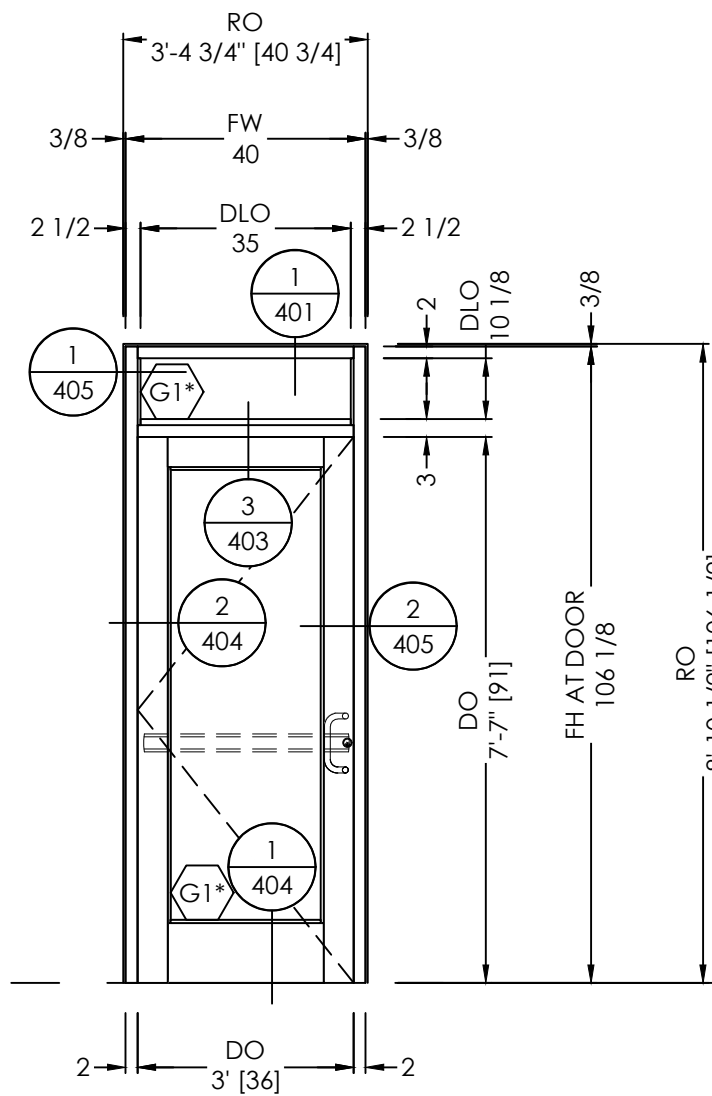

LEVEL 1
0'-0"

ELEVATION
SCALE: 3/8" = 1'-0"
QTY: 1

113
FINISHES:
EXT: PER COVER SHEET
INT: PER COVER SHEET
SYSTEM(S): YES 45 TU
50D WIDE STILE DOOR

ARCH. REF.: A602

- TYPICAL ELEVATION NOTES:
- PLEASE VERIFY ALL DIMENSIONS PRIOR TO FABRICATION AND INSTALLATION.
 - PLEASE VERIFY ALL GLAZING MARKS



shop drawings & engineering
TEL (478) 406-8783
RSGRAHAM@VISIONDRAFTING.NET
WWW.VISIONDRAFTING.NET


BY	DATE	REVISION NO.	BY	DATE	PRINTS ISSUED FOR
			B.G.	05/14/2025	1ST APPROVAL

ARCHITECT/LOCATION
LDD BLUELINE
1640 POWERS FERRY RD
BUILDING ONE
MARIETTA, GA 30067
PHONE 770.874.7447

PROJECT NAME/LOCATION
YKK STOREFRONT


SCALE:
3/8" = 1'-0"

SHEET NO.
ELEVATIONS
304

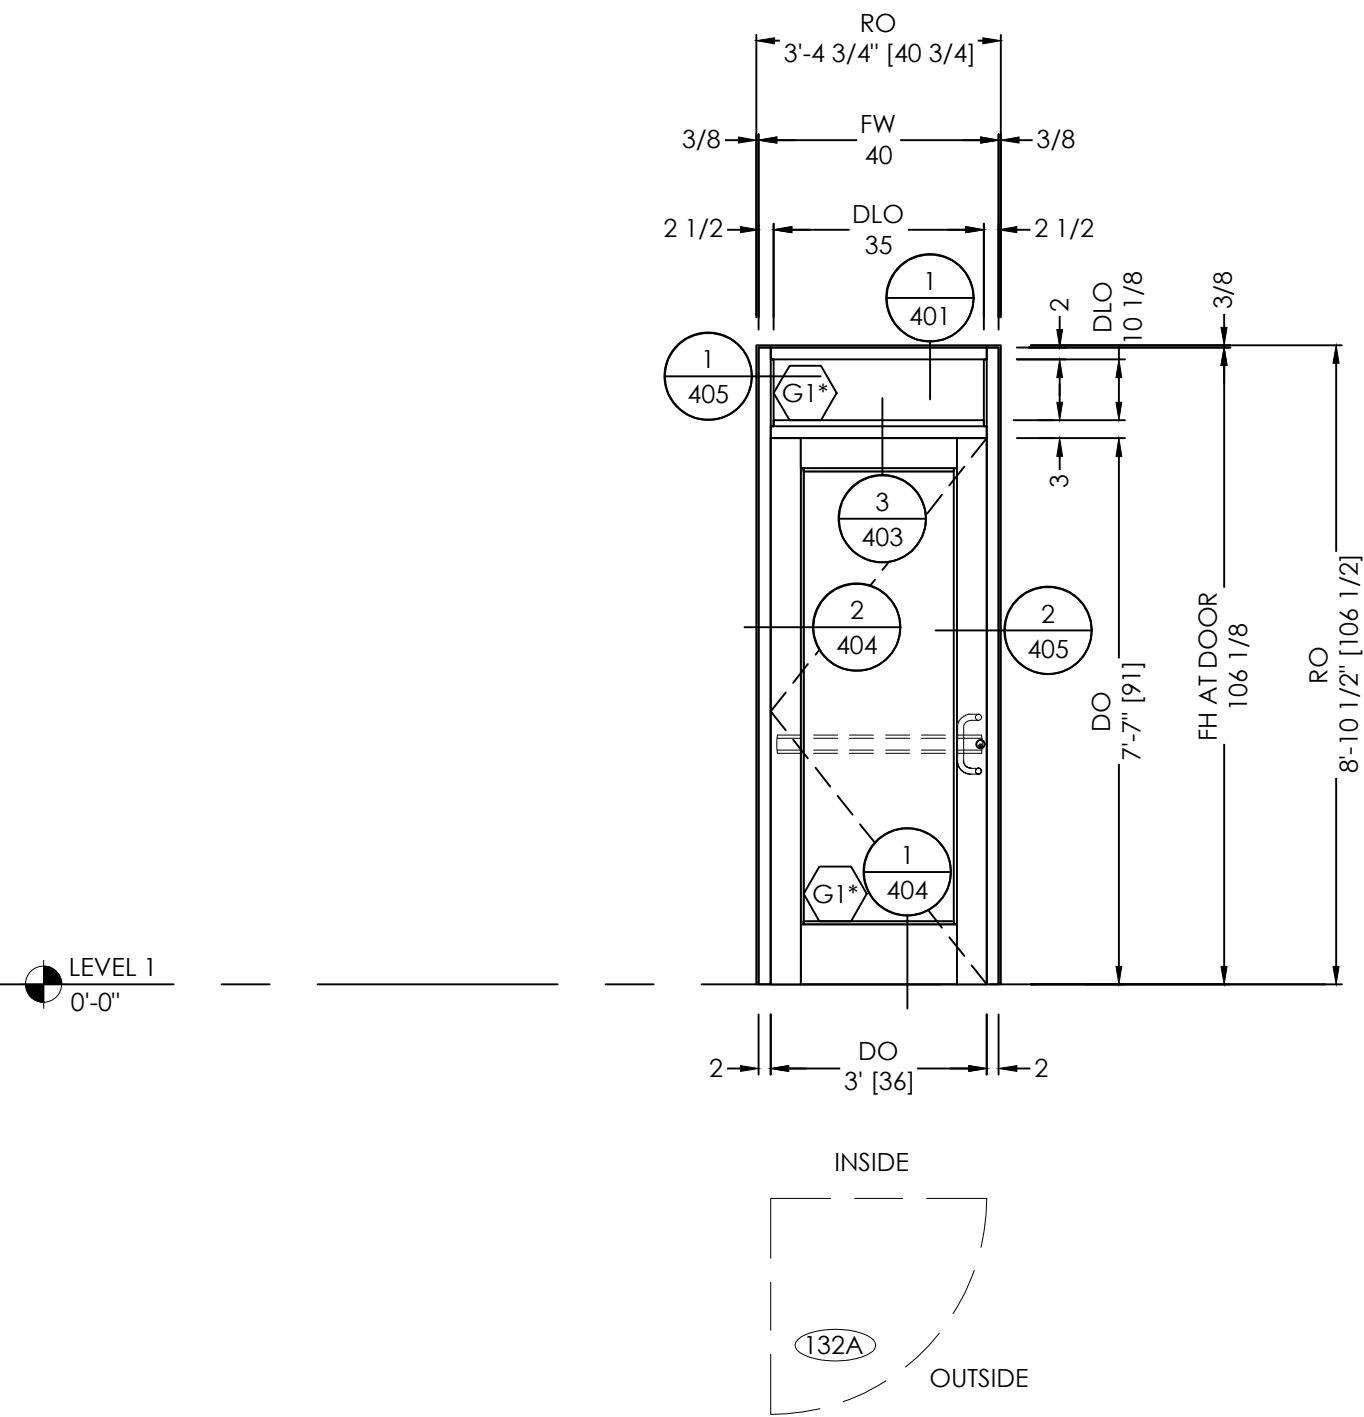


ELEVATION
SCALE: 3/8" = 1'-0"
QTY: 1

ARCH. REF.: A602

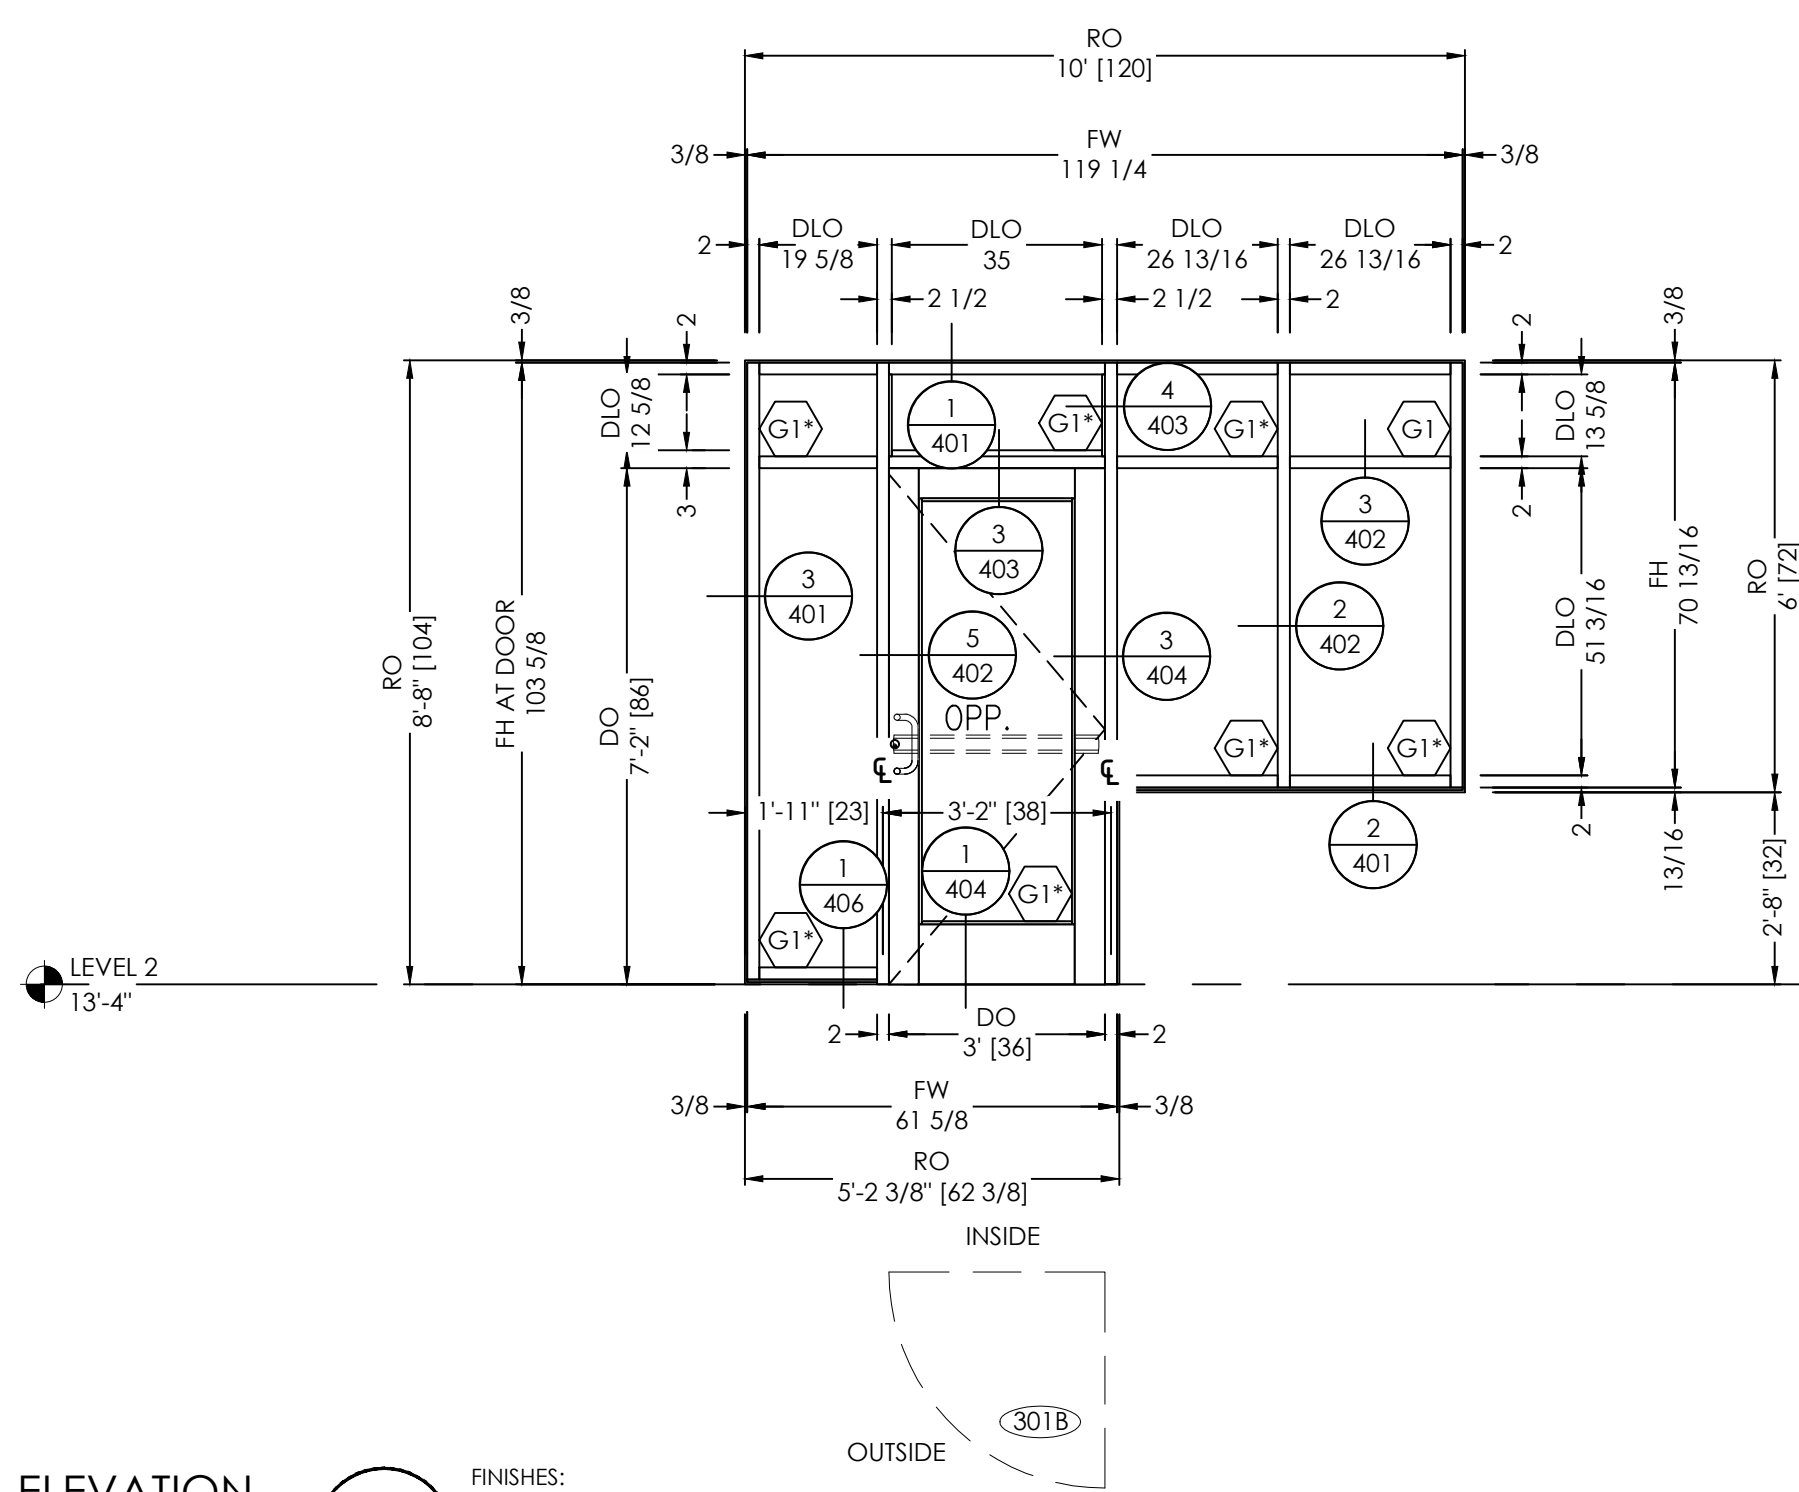

ELEVATION
SCALE: 3/8" = 1'-0"
QTY: 1


ARCH. REF.: A602

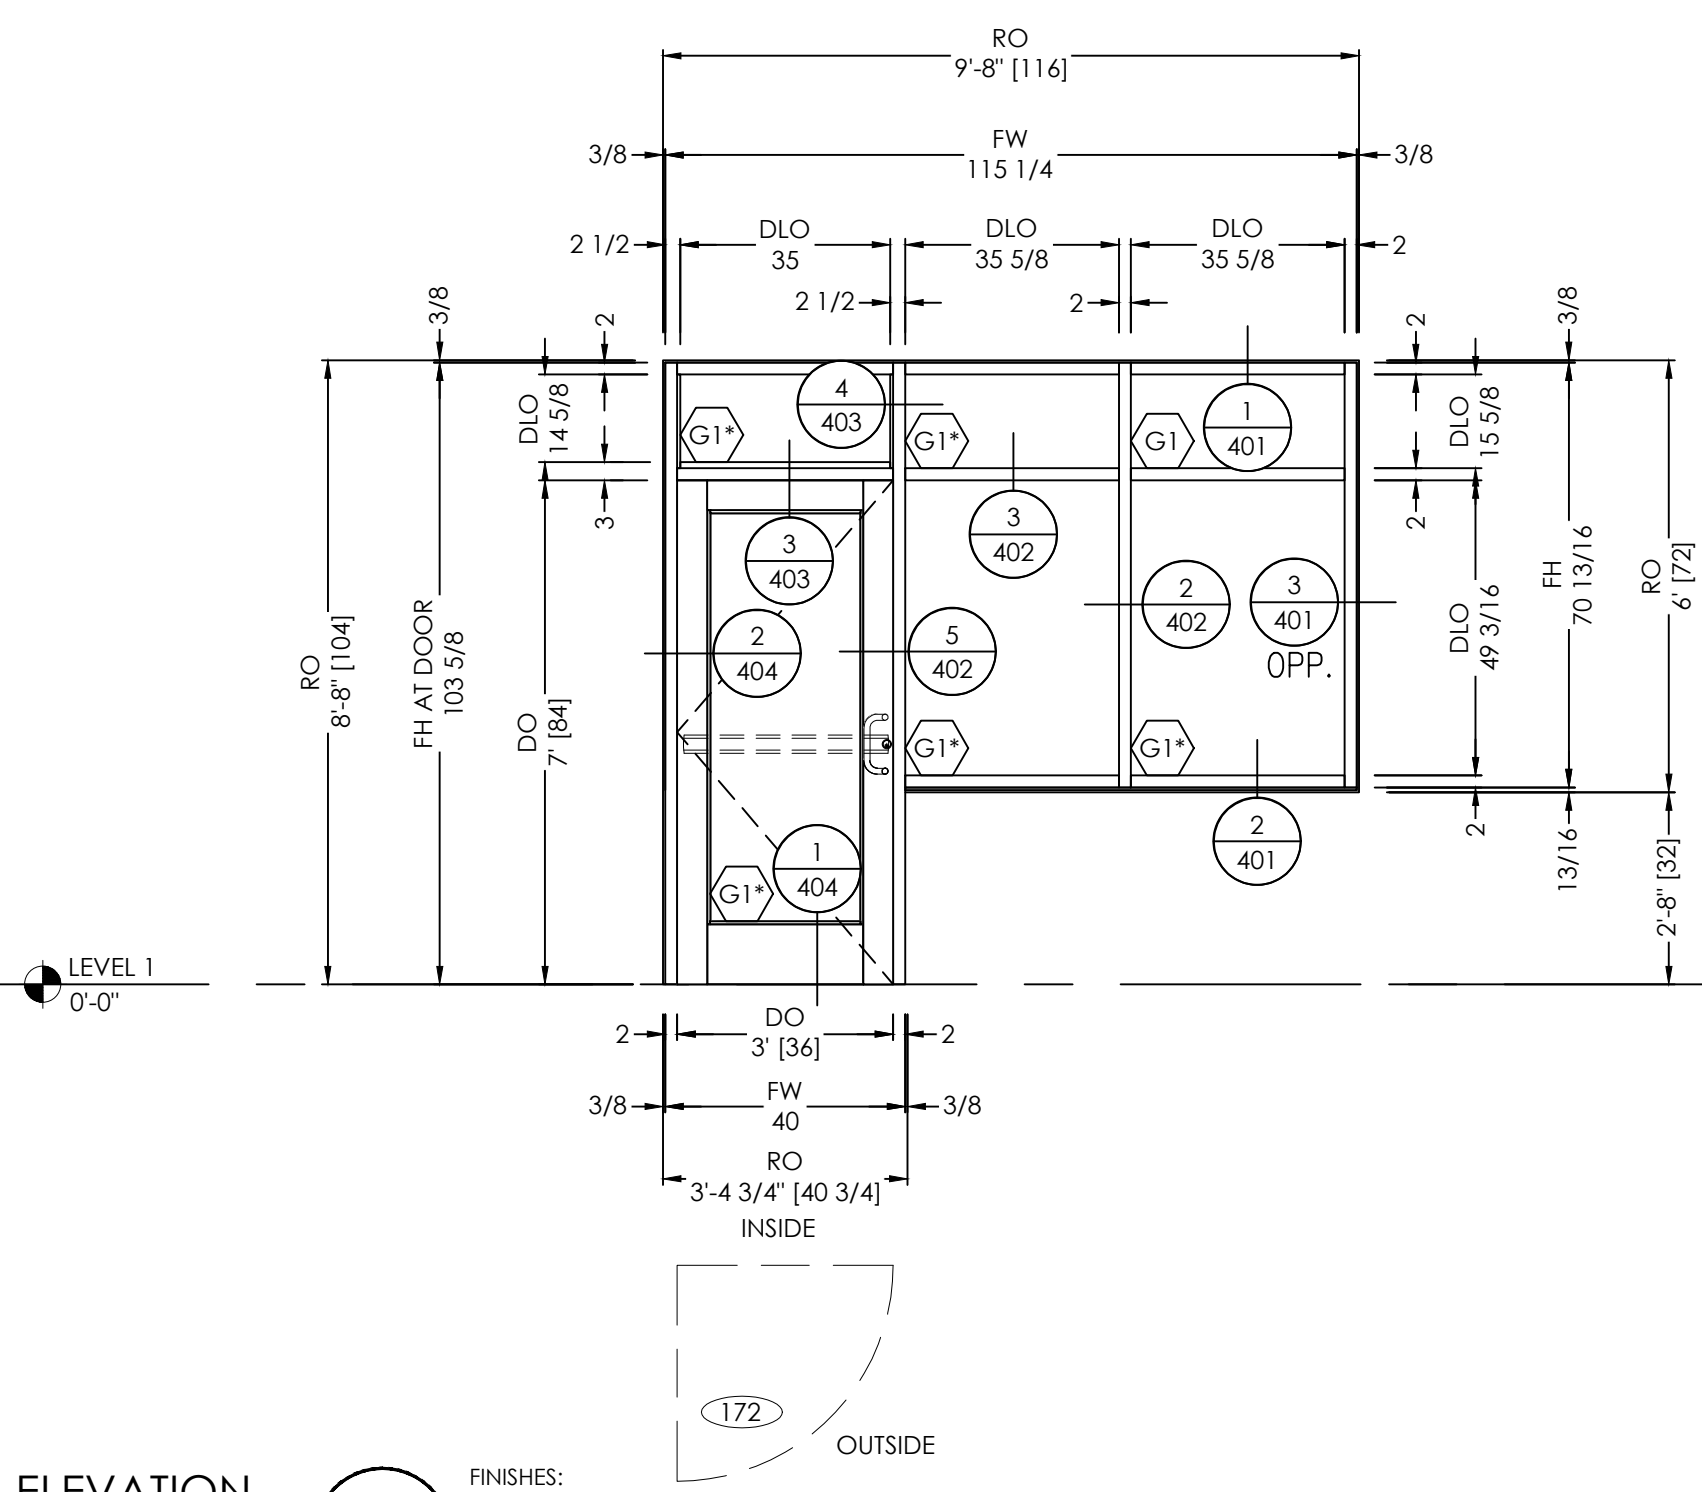

ELEVATION
SCALE: 3/8" = 1'-0"
QTY: 1


ARCH. REF.: A602

TYPICAL ELEVATION NOTES:
• PLEASE VERIFY ALL DIMENSIONS PRIOR TO FABRICATION AND INSTALLATION.
• PLEASE VERIFY ALL GLAZING MARKS

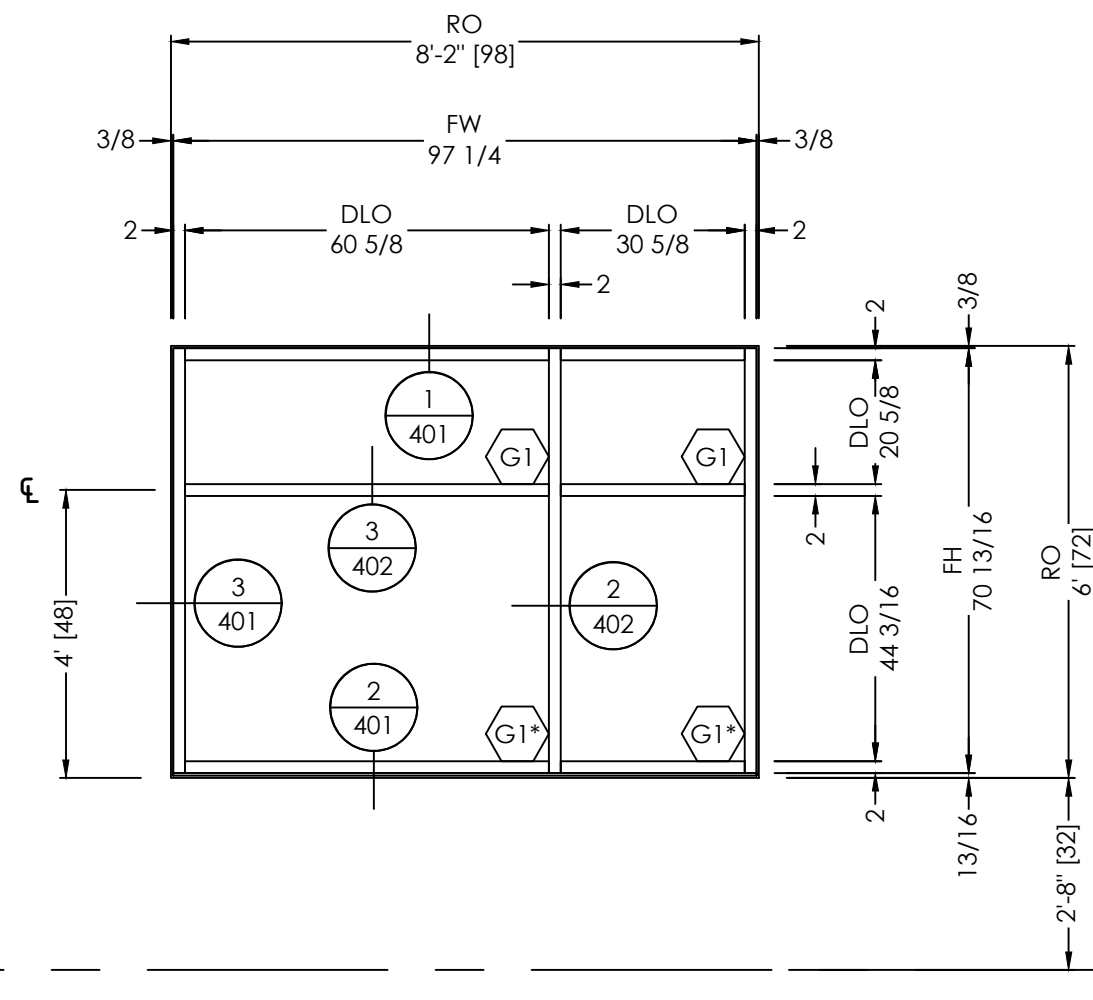


ELEVATION
SCALE: 3/8" = 1'-0"
QTY: 4

ARCH. REF.: A602

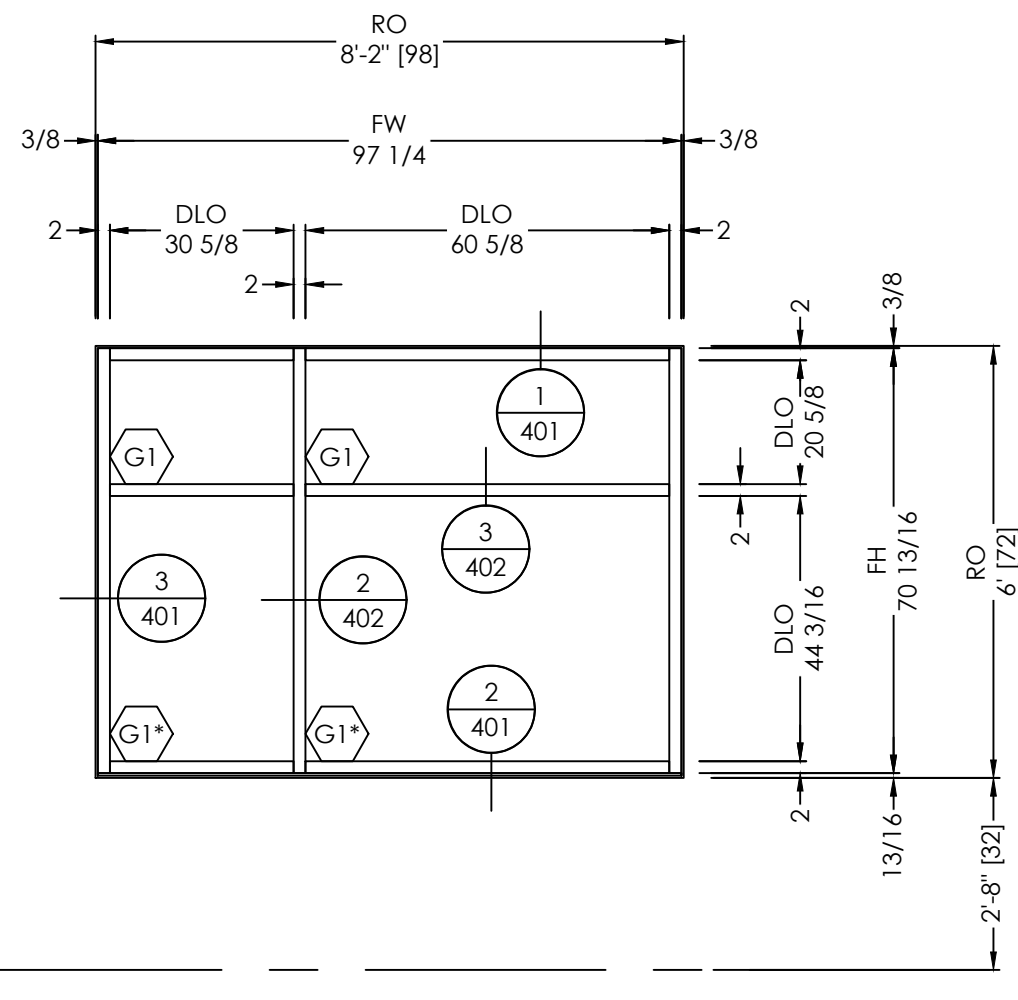

ELEVATION
SCALE: 3/8" = 1'-0"
QTY: 7

ARCH. REF.: A602

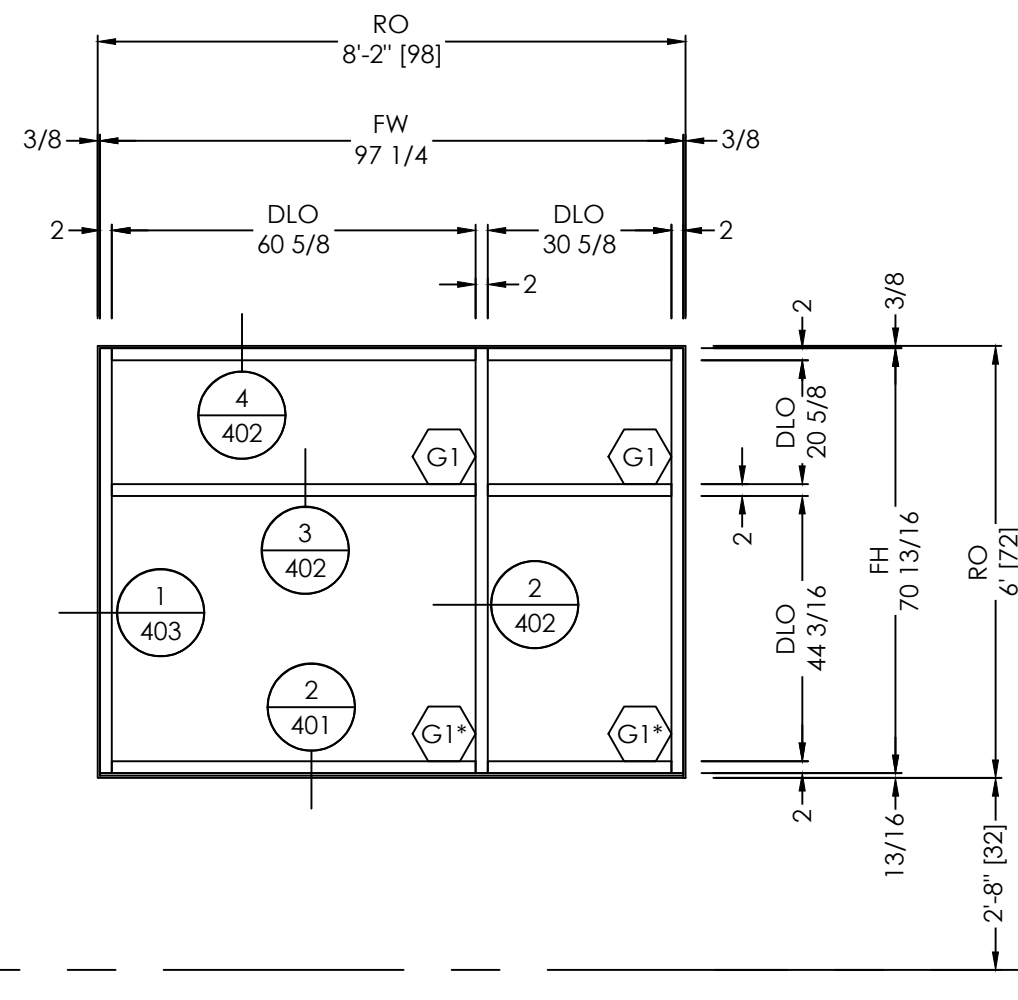

ELEVATION
SCALE: 3/8" = 1'-0"
QTY: 3

ARCH. REF.: A602

VISION
DRAFTING,
INC.
shop drawings & engineering
TEL (470) 406-8783
RGRANAH@VISIONDRAFTING.NET
WWW.VISIONDRAFTING.NET

BY	DATE	REVISION NO.	BY	DATE	PRINTS ISSUED FOR
					1ST APPROVAL


ARCHITECT/LOCATION
LDD BLUELINE
1640 POWERS FERRY RD
BUILDING ONE
MARIETTA, GA 30067
PHONE 770.874.7447

PROJECT NAME/LOCATION
YKK STOREFRONT

SCALE:
3/8" = 1'-0"

SHEET NO.
ELEVATIONS

305

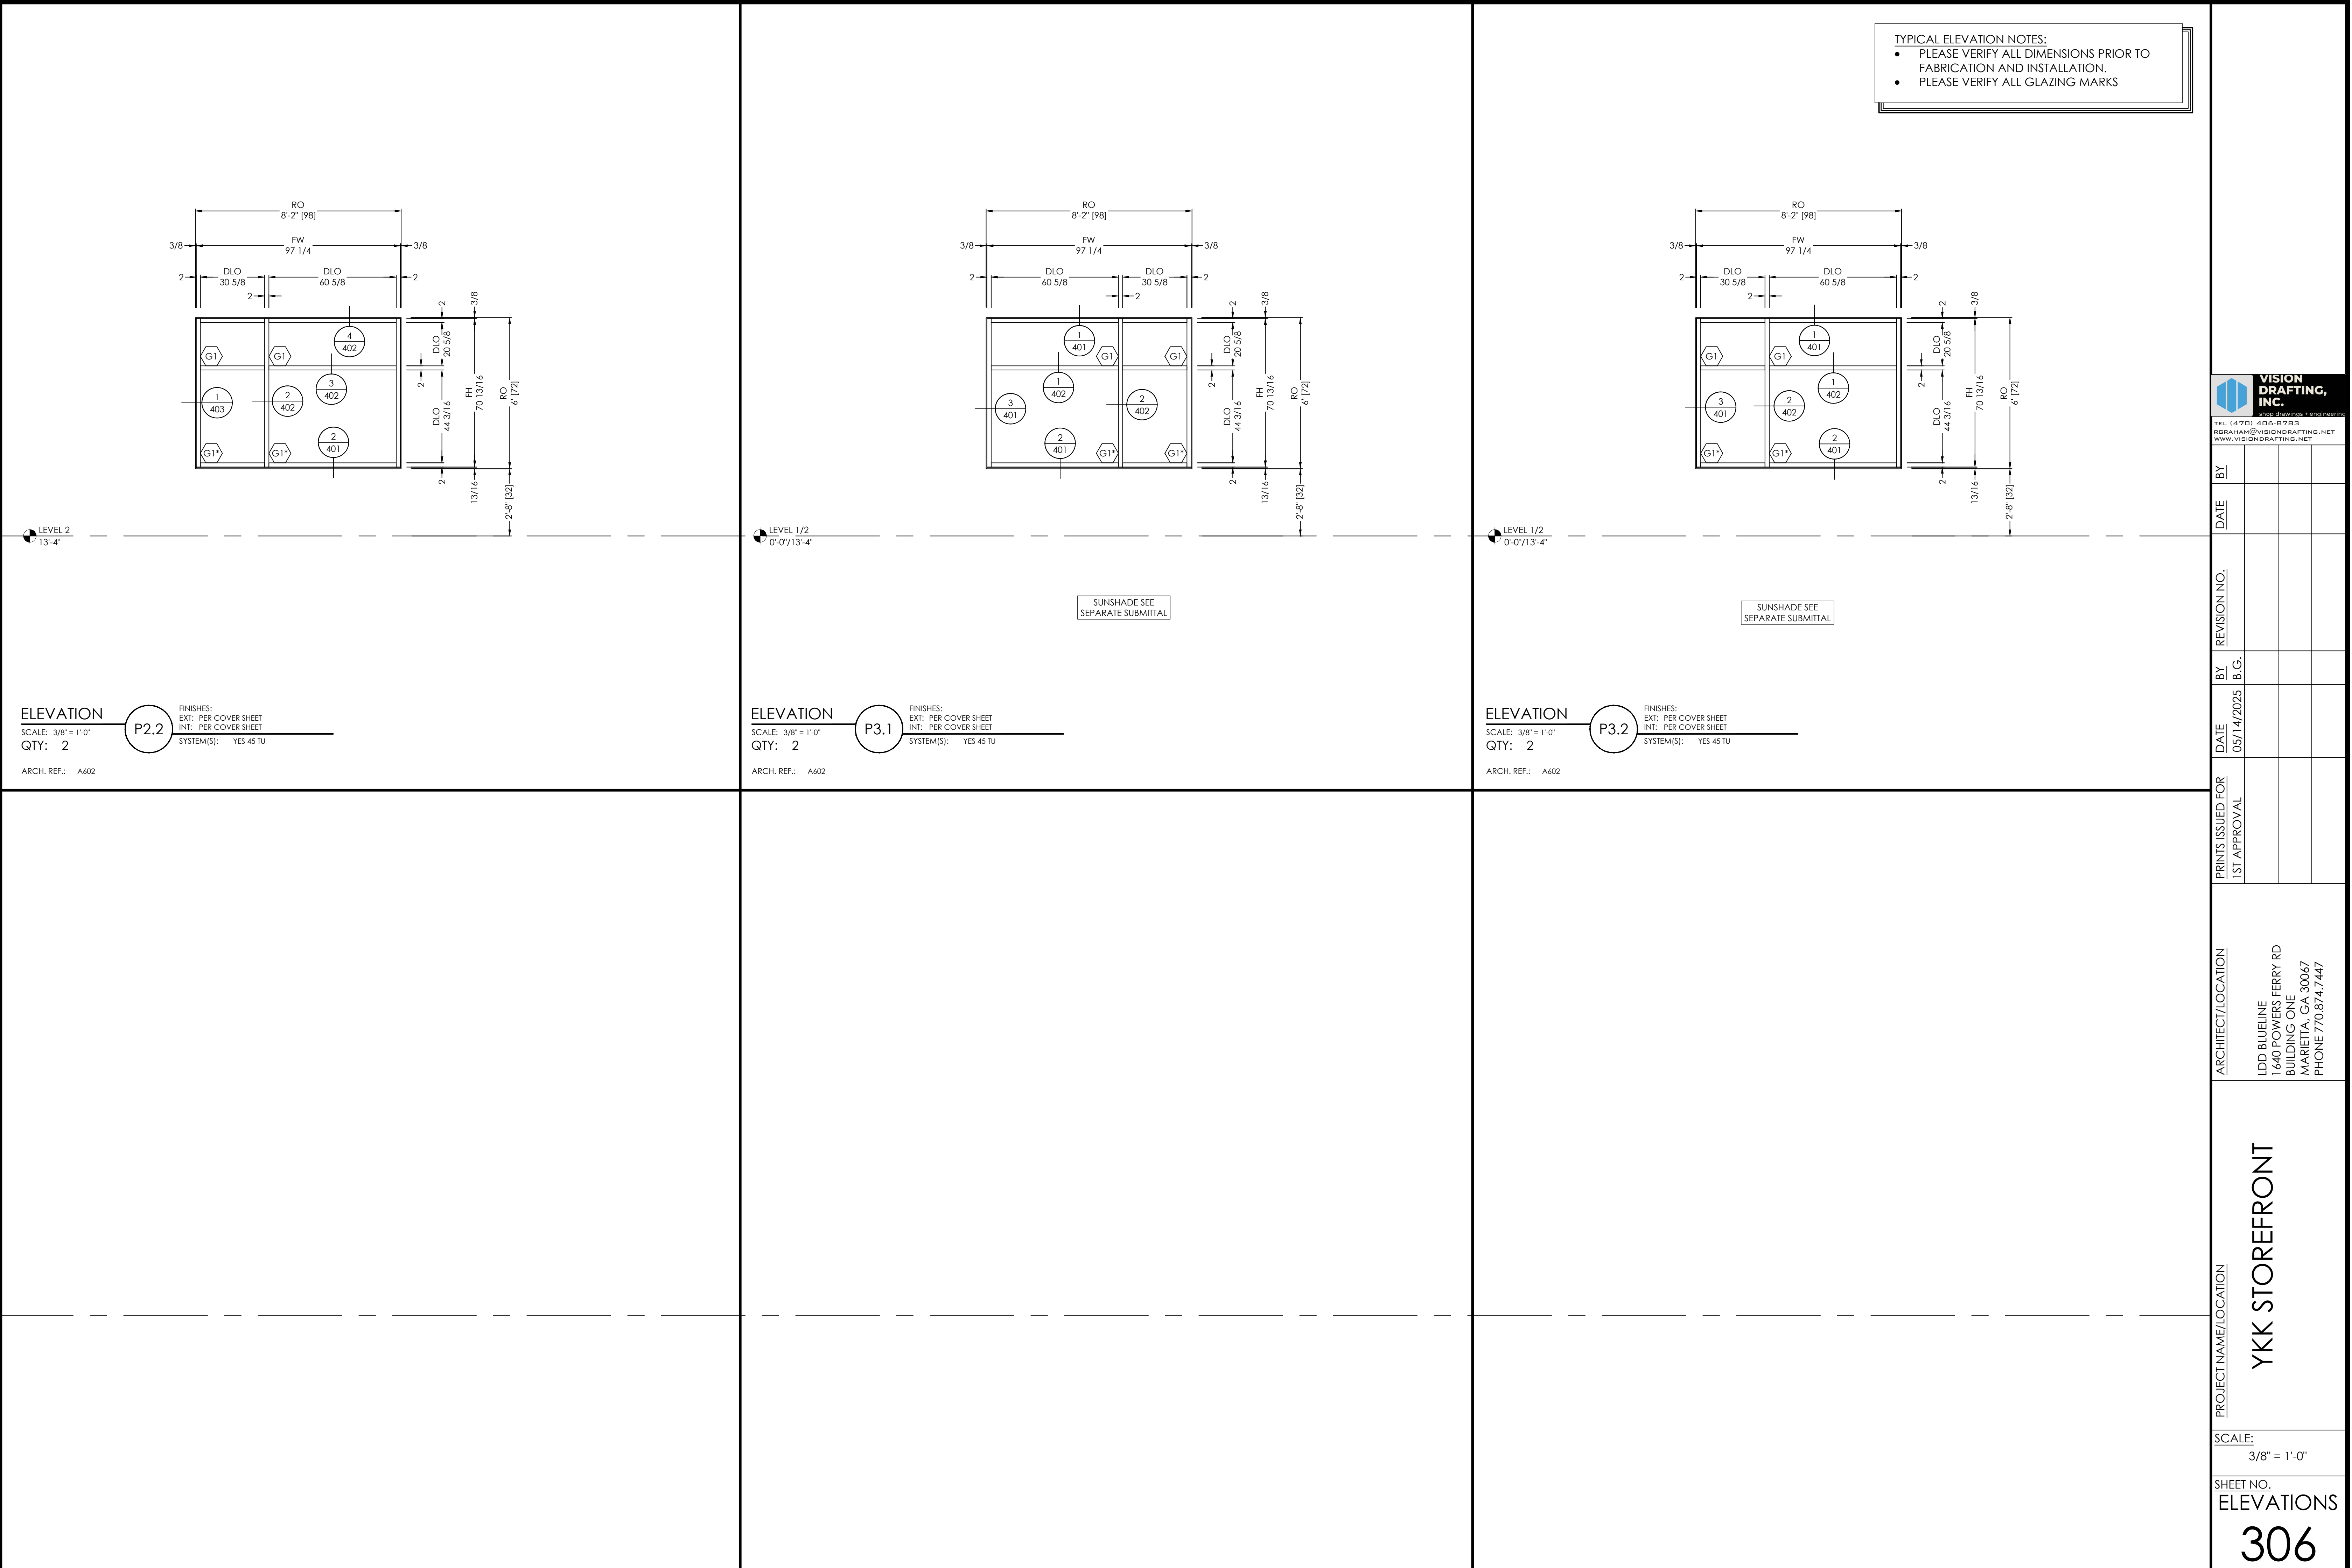

TYPICAL ELEVATION NOTES:

- PLEASE VERIFY ALL DIMENSIONS PRIOR TO FABRICATION AND INSTALLATION.
- PLEASE VERIFY ALL GLAZING MARKS



**VISION
DRAFTING,
INC.**
shop drawings + engineering

TEL (478) 406-8783
RSGRAHAM@VISIONDRAFTING.NET
WWW.VISIONDRAFTING.NET


BY	DATE	REVISION NO.	BY	DATE	PRINTS ISSUED FOR
					1ST APPROVAL

ARCHITECT/LOCATION
LDD BLUELINE
1640 POWERS FERRY RD
BUILDING ONE
MARIETTA, GA 30067
PHONE 770.874.7447


PROJECT NAME/LOCATION
YKK STOREFRONT

SCALE:
3/8" = 1'-0"

SHEET NO.
ELEVATIONS
306

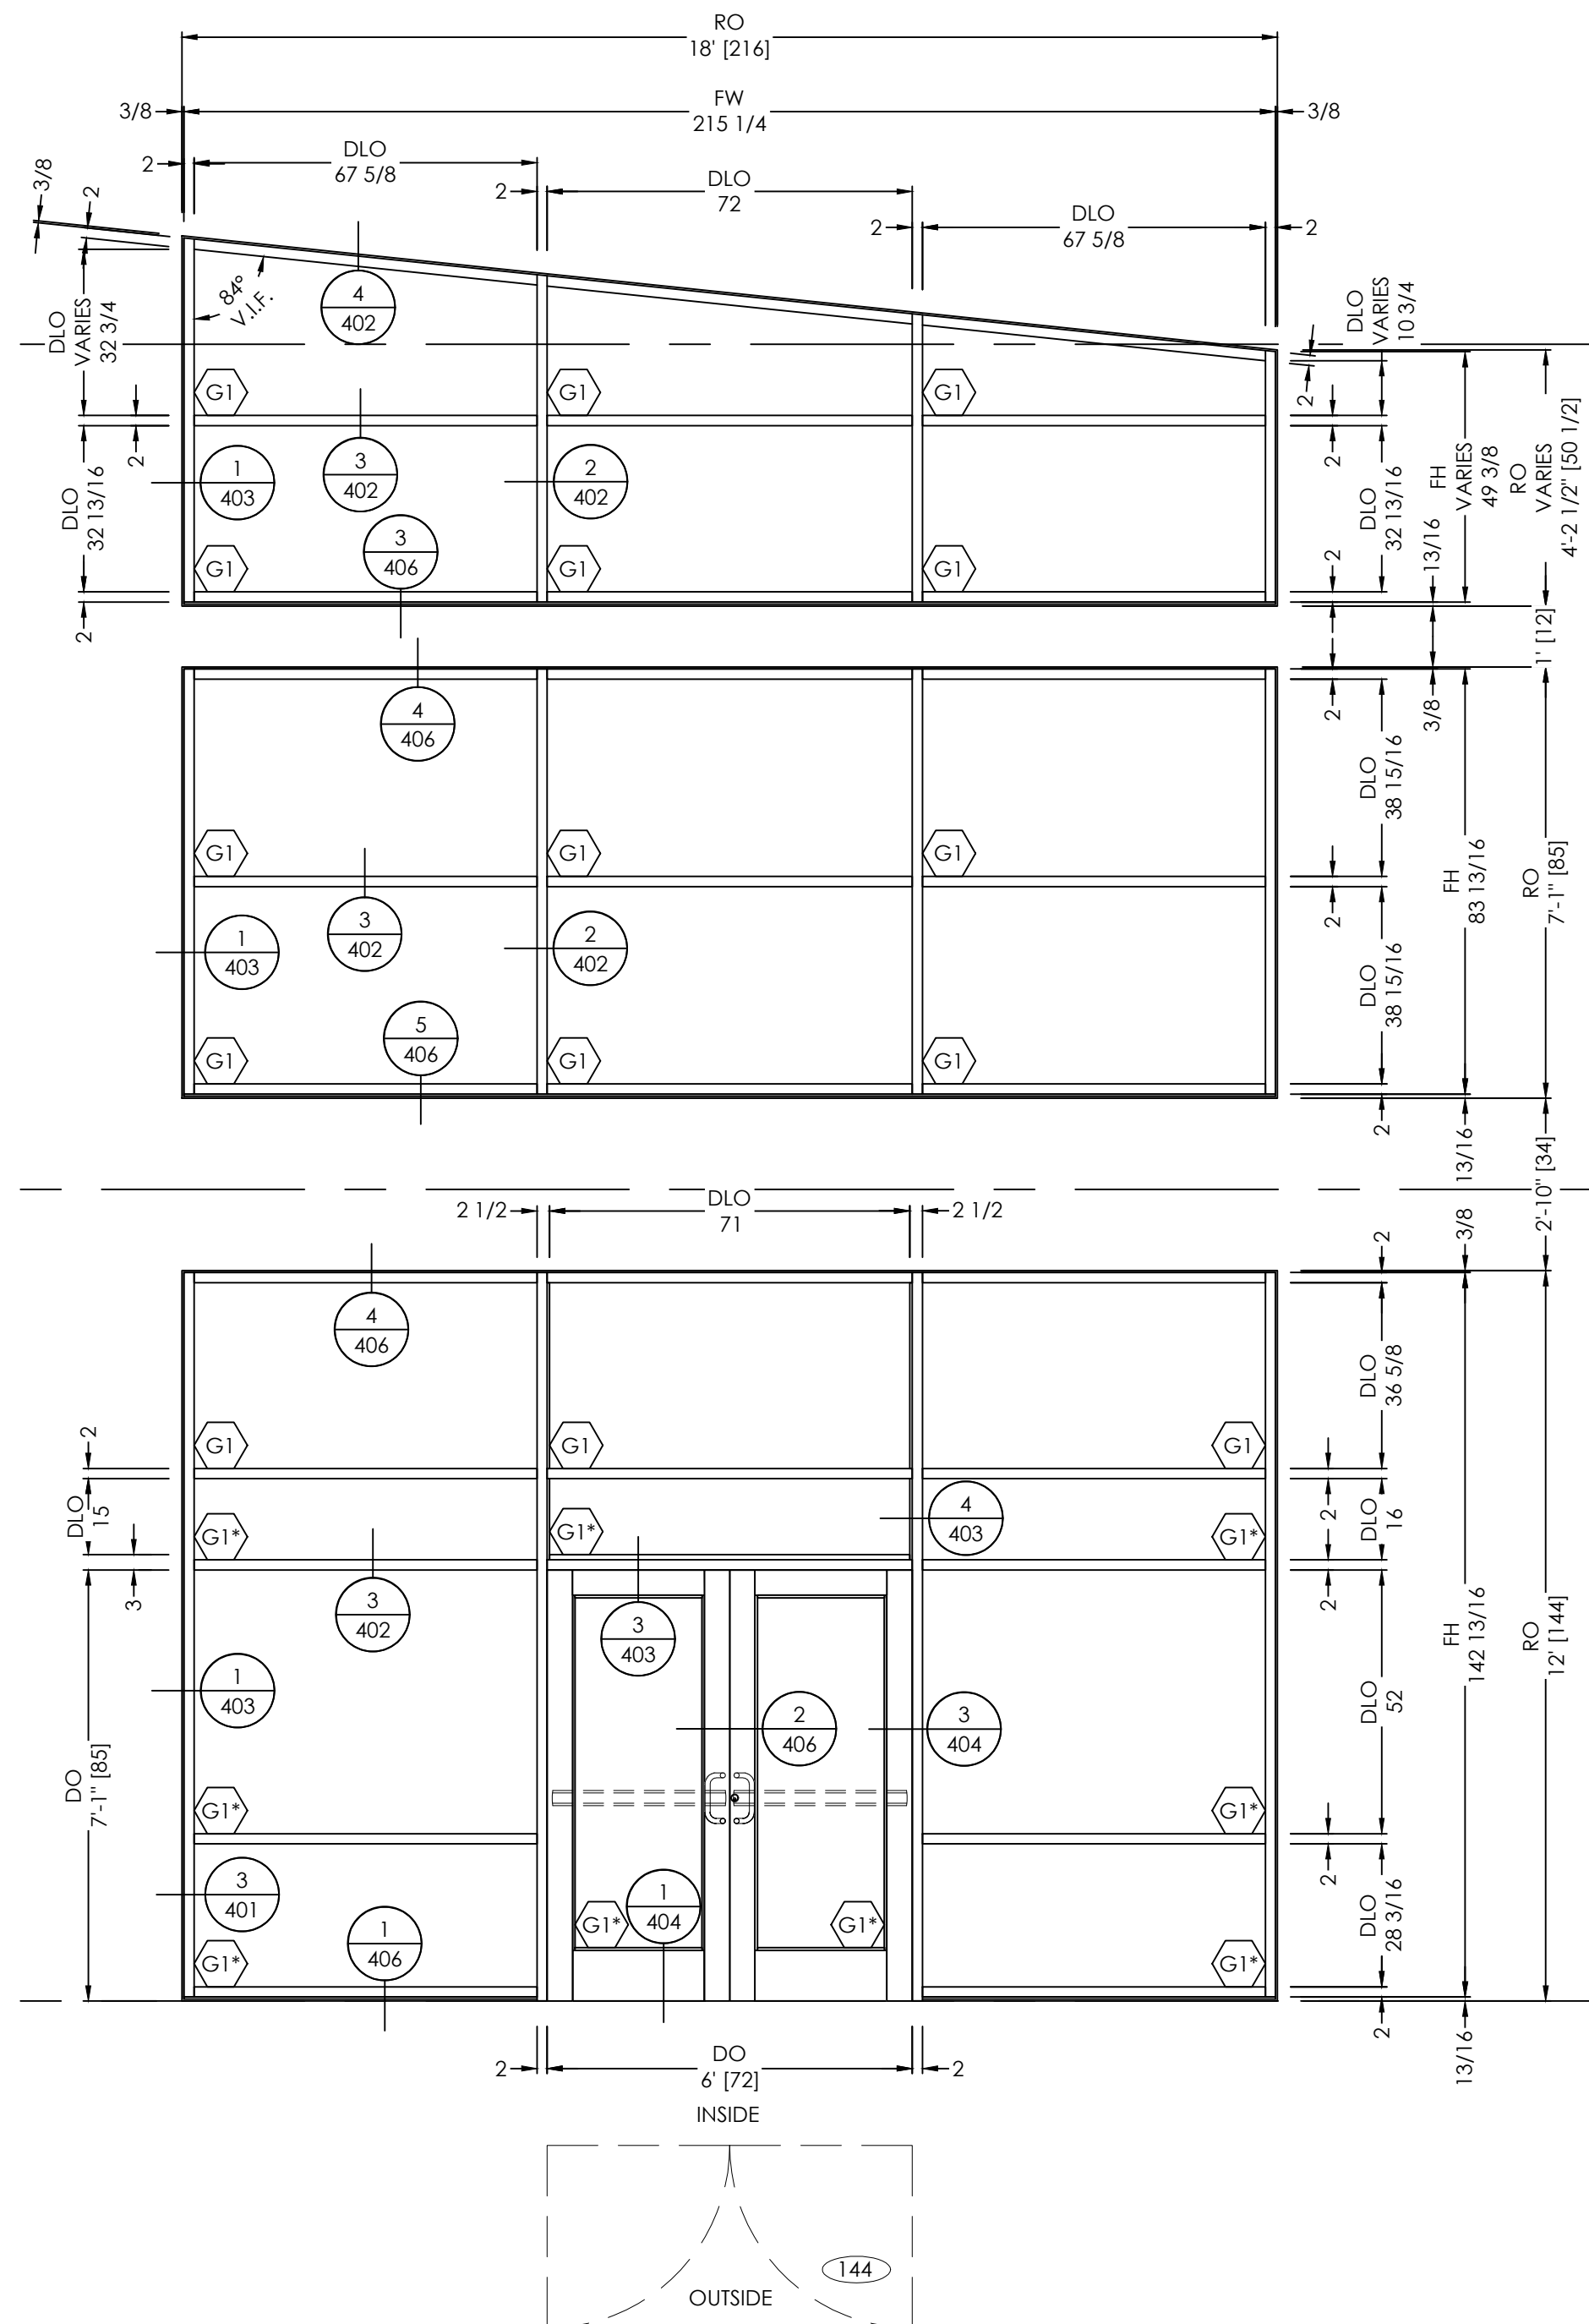


ARCH. REF.: A602

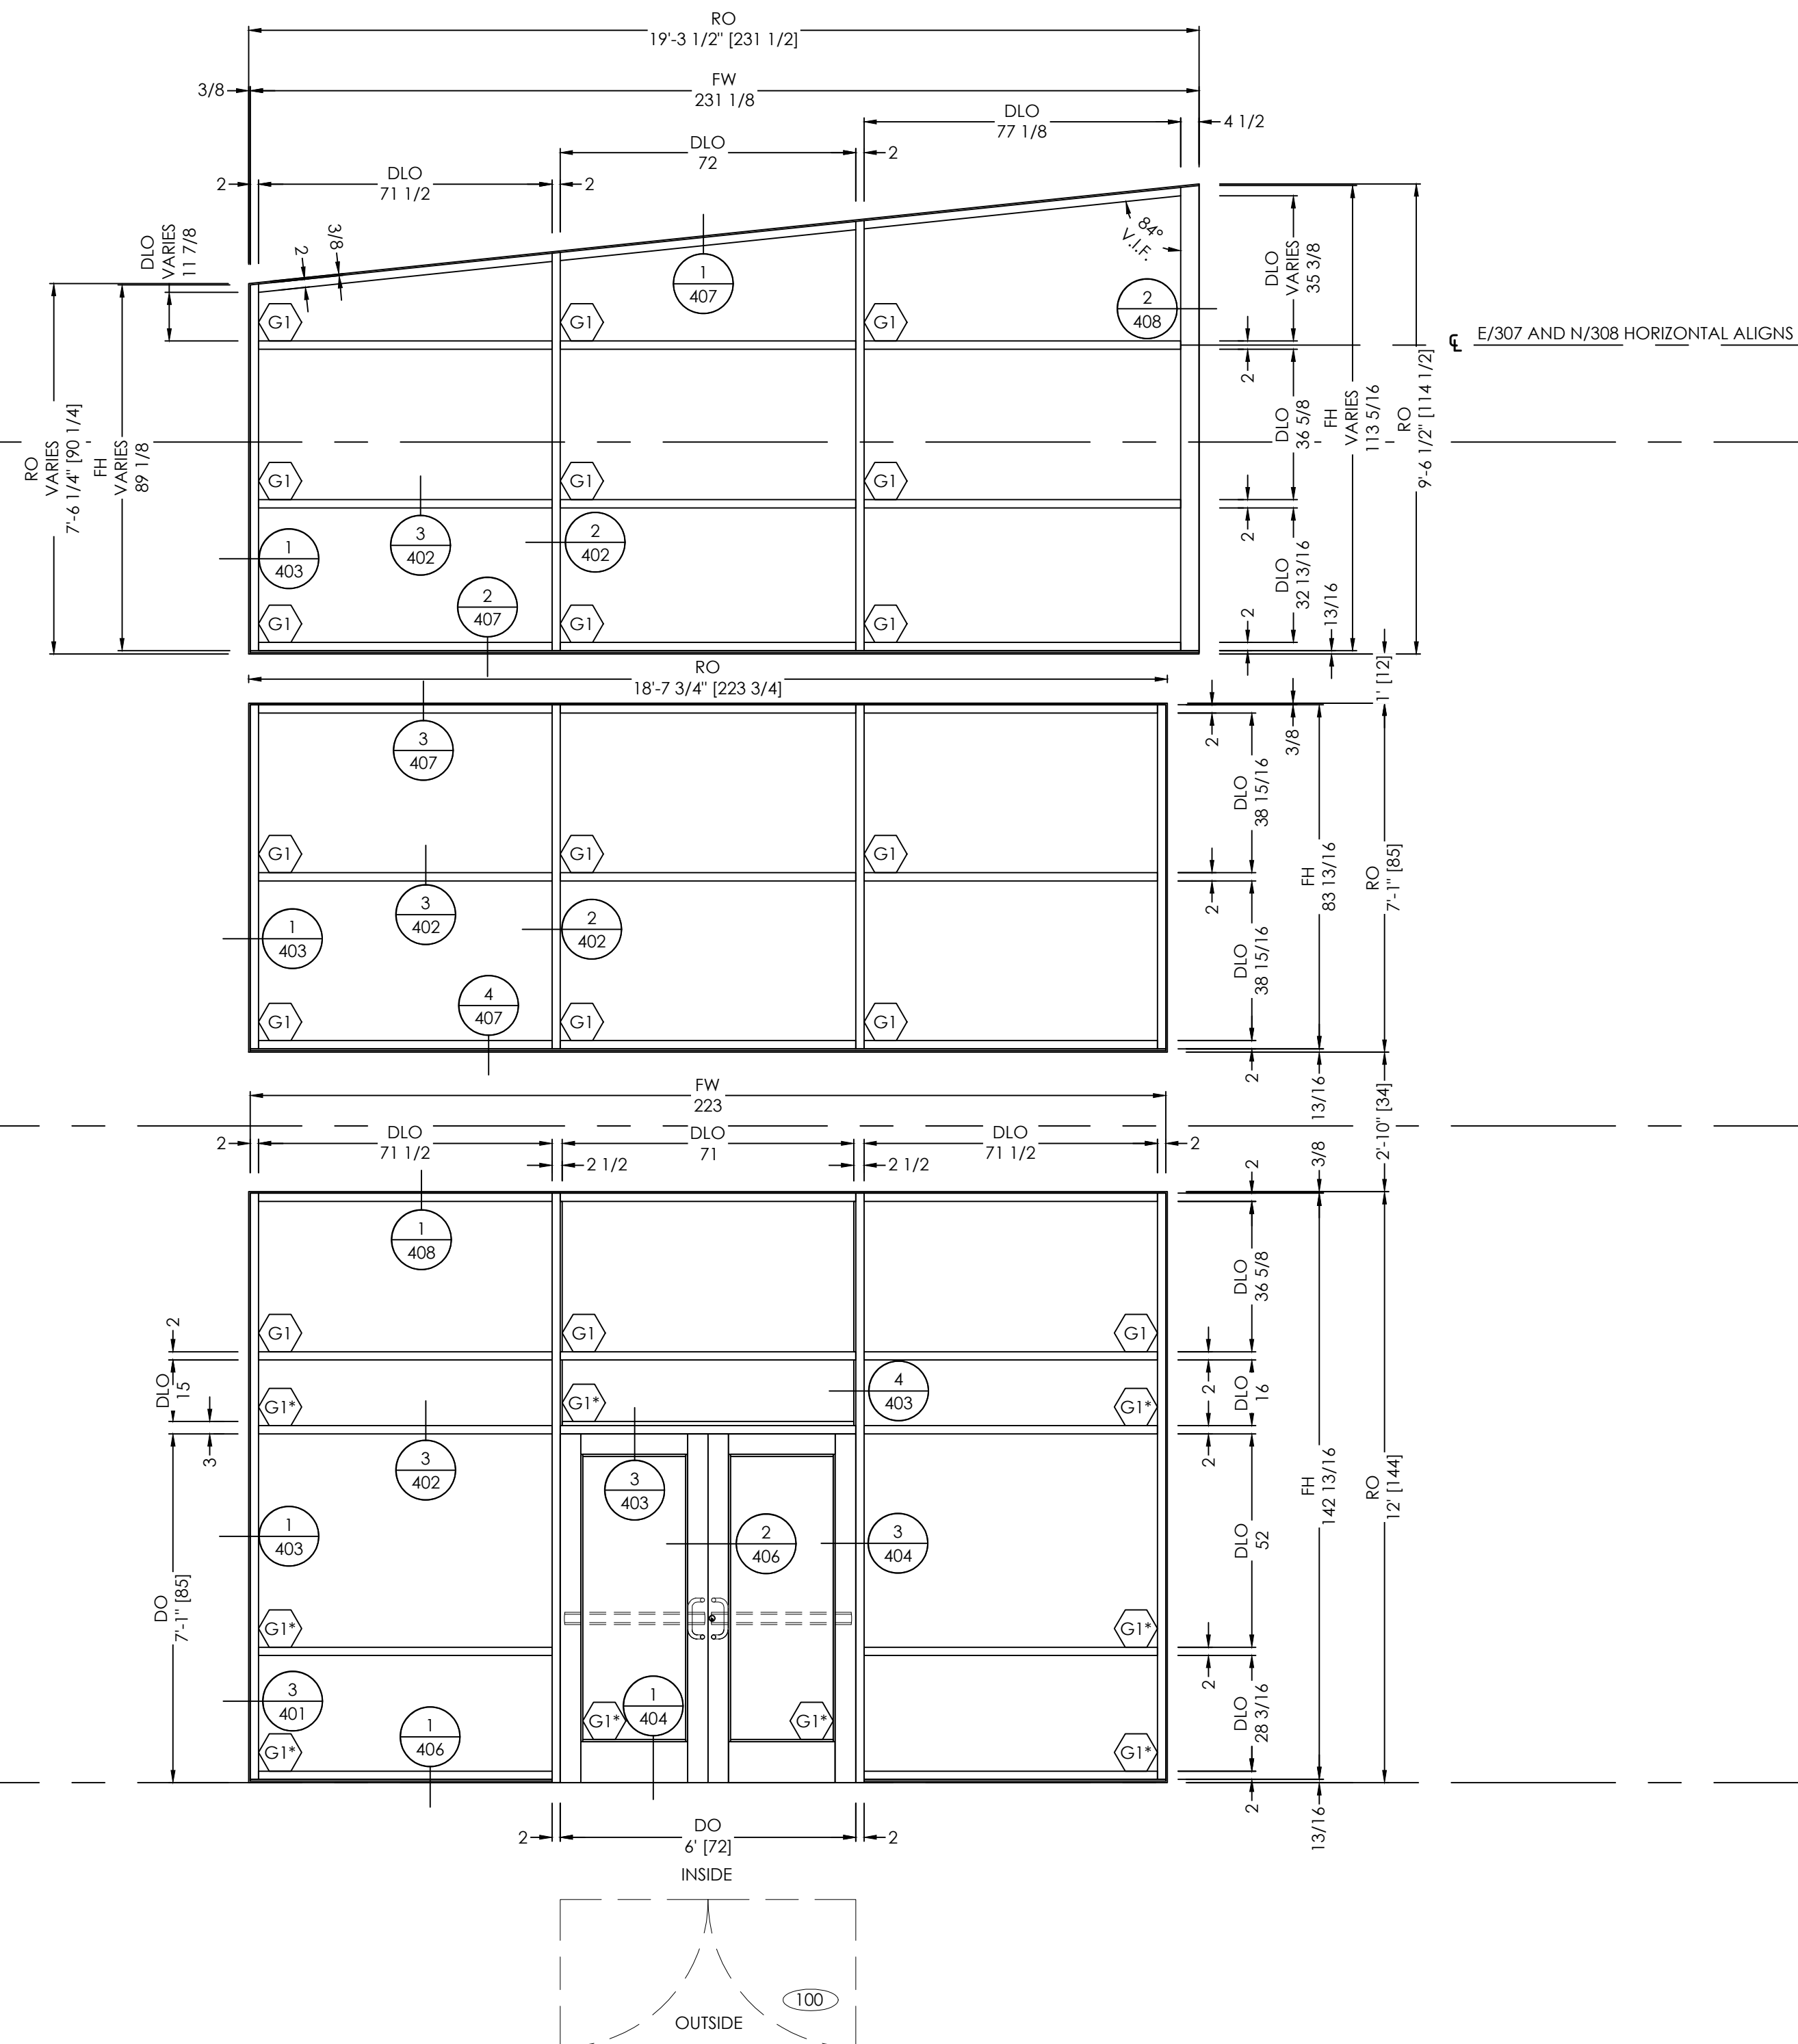

ARCH. REF.: A602

307

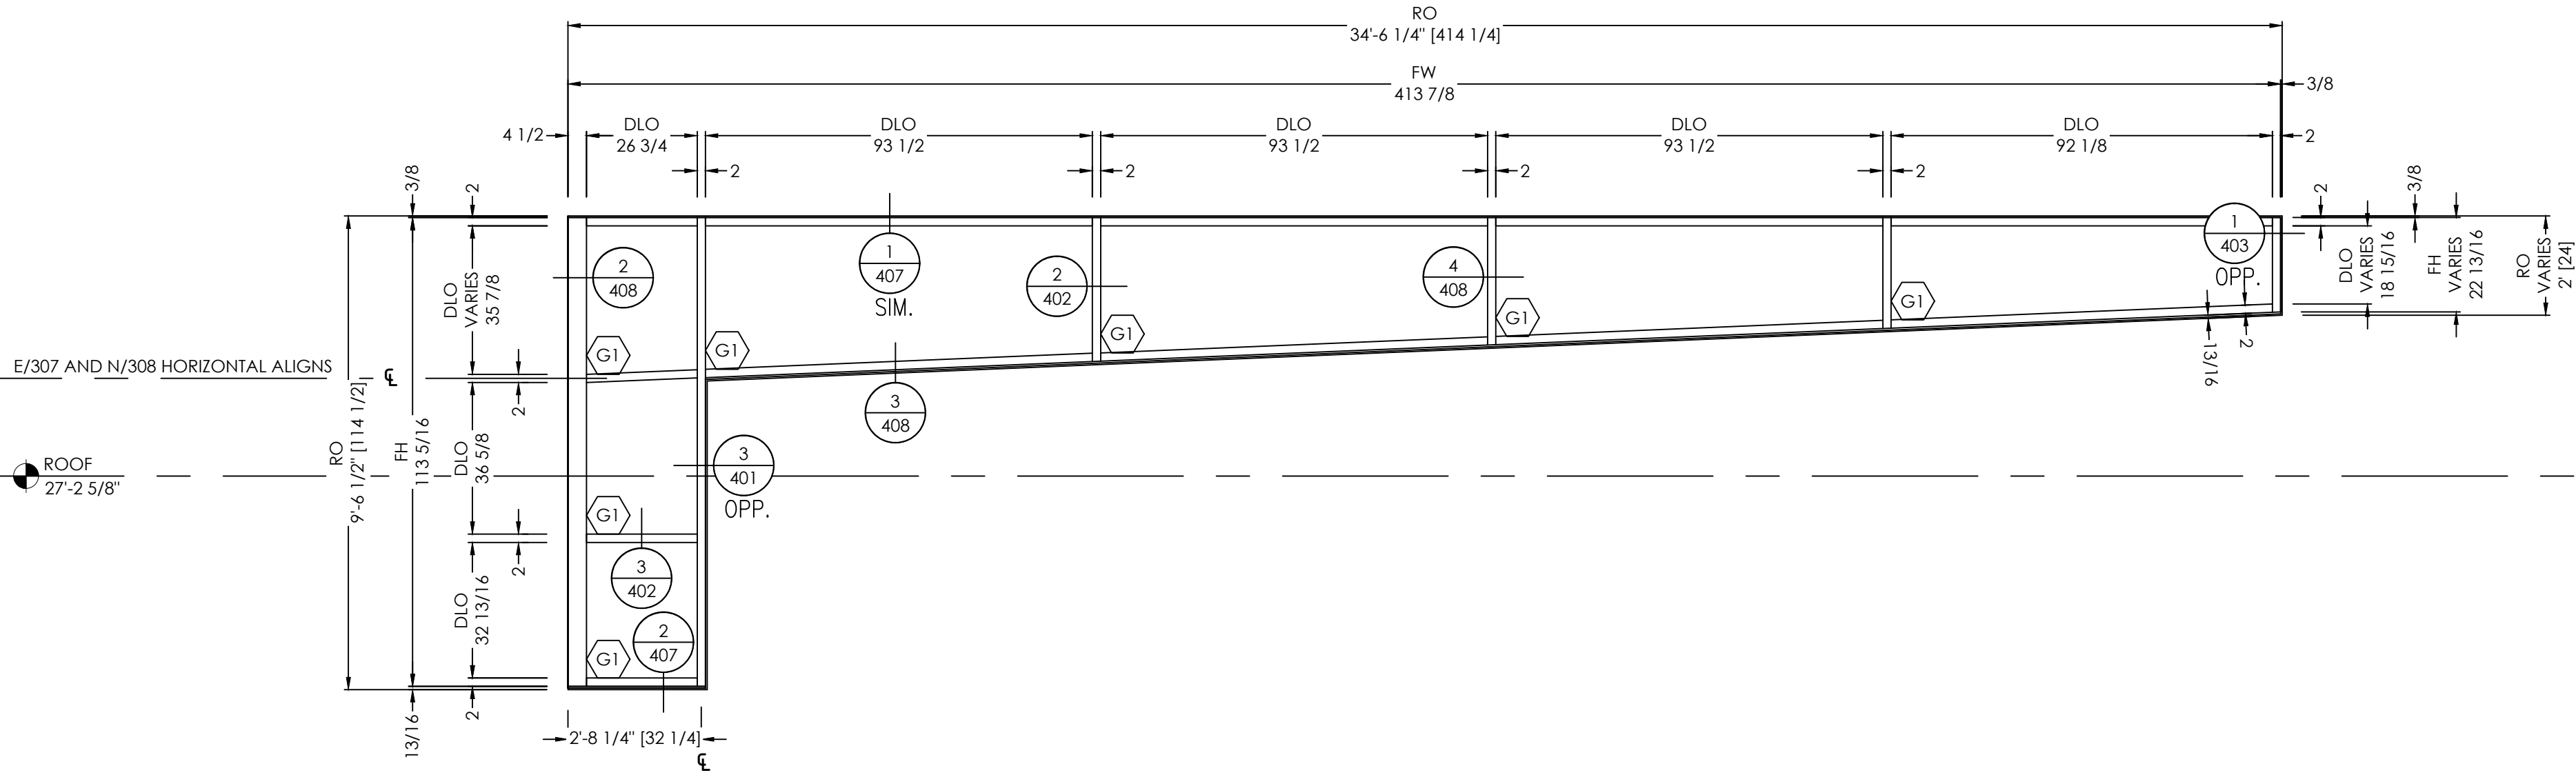

- TYPICAL ELEVATION NOTES:
- PLEASE VERIFY ALL DIMENSIONS PRIOR TO FABRICATION AND INSTALLATION.
 - PLEASE VERIFY ALL GLAZING MARKS

E/307 AND N/308 HORIZONTAL ALIGNS

ROOF
27'-2 5/8"

LEVEL 2
13'-4"

LEVEL 1
0'-0"


ELEVATION

SCALE: 3/8" = 1'-0"

QTY: 1

ARCH. REF.: A602

FINISHES:
EXT: PER COVER SHEET
INT: PER COVER SHEET
SYSTEM(S): YES 45 TU

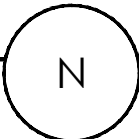

shop drawings + engineering
TEL (470) 406-8783
RSGRAHAM@VISIONDRAFTING.NET
WWW.VISIONDRAFTING.NET

PRINTS ISSUED FOR	DATE	BY	REVISION NO.	DATE	BY
1ST APPROVAL	05/14/2025	B.G.			

ARCHITECT/LOCATION
LDD BLUELINE
1640 POWERS FERRY RD
BUILDING ONE
MARIETTA, GA 30067
PHONE 770.874.7447

PROJECT NAME/LOCATION

YKK STOREFRONT

SCALE:
3/8" = 1'-0"

SHEET NO.
ELEVATIONS

308



ARCH. REF.: A701

FINISHES:
EXT: PER COVER SHEET
INT: PER COVER SHEET
SYSTEM(S): YES 45 F



ARCH. REF.: A70

FINISHES:
EXT: PER COVER SHEET
INT: PER COVER SHEET

SYSTEM(S): YES 45 FS
35D MEDIUM STILE DOORS



ARCH. REF.: A70

FINISHES:
EXT: PER COVER SHEET
INT: PER COVER SHEET

SYSTEM(S): YES 45 FS
35D MEDIUM STILE DOORS

 **VISION
DRAFTING,
INC.**
shop drawings • engineering

TEL (470) 406-8783
RGRAHAM@VISIONDRAFTING.NET
WWW.VISIONDRAFTING.NET

ARCHITECT/LOCATION

LDD BLUELINE
1640 POWERS FERRY RD
BUILDING ONE
MARIETTA, GA 30067
PHONE 770.874.7447

PROJECT NAME/LOCATION

YKK STOREFRONT

SCALE:
3/8" = 1'-0"

SHEET NO. _____
ELEVATIONS

309



ARCH. REF.: A701

FINISHES:
EXT: PER COVER SHEET
INT: PER COVER SHEET

SYSTEM(S): YES 45 FS
35D MEDIUM STILE DOORS



ARCH. REF.: A70

FINISHES:
EXT: PER COVER SHEET
INT: PER COVER SHEET


SYSTEM(\$): YES 45 FS
35D MEDIUM STILE DOORS



ARCH. REF.: A70

FINISHES:
EXT: PER COVER SHEET
INT: PER COVER SHEET


SYSTEM(S): YES 45 FS
35D MEDIUM STILE DOORS

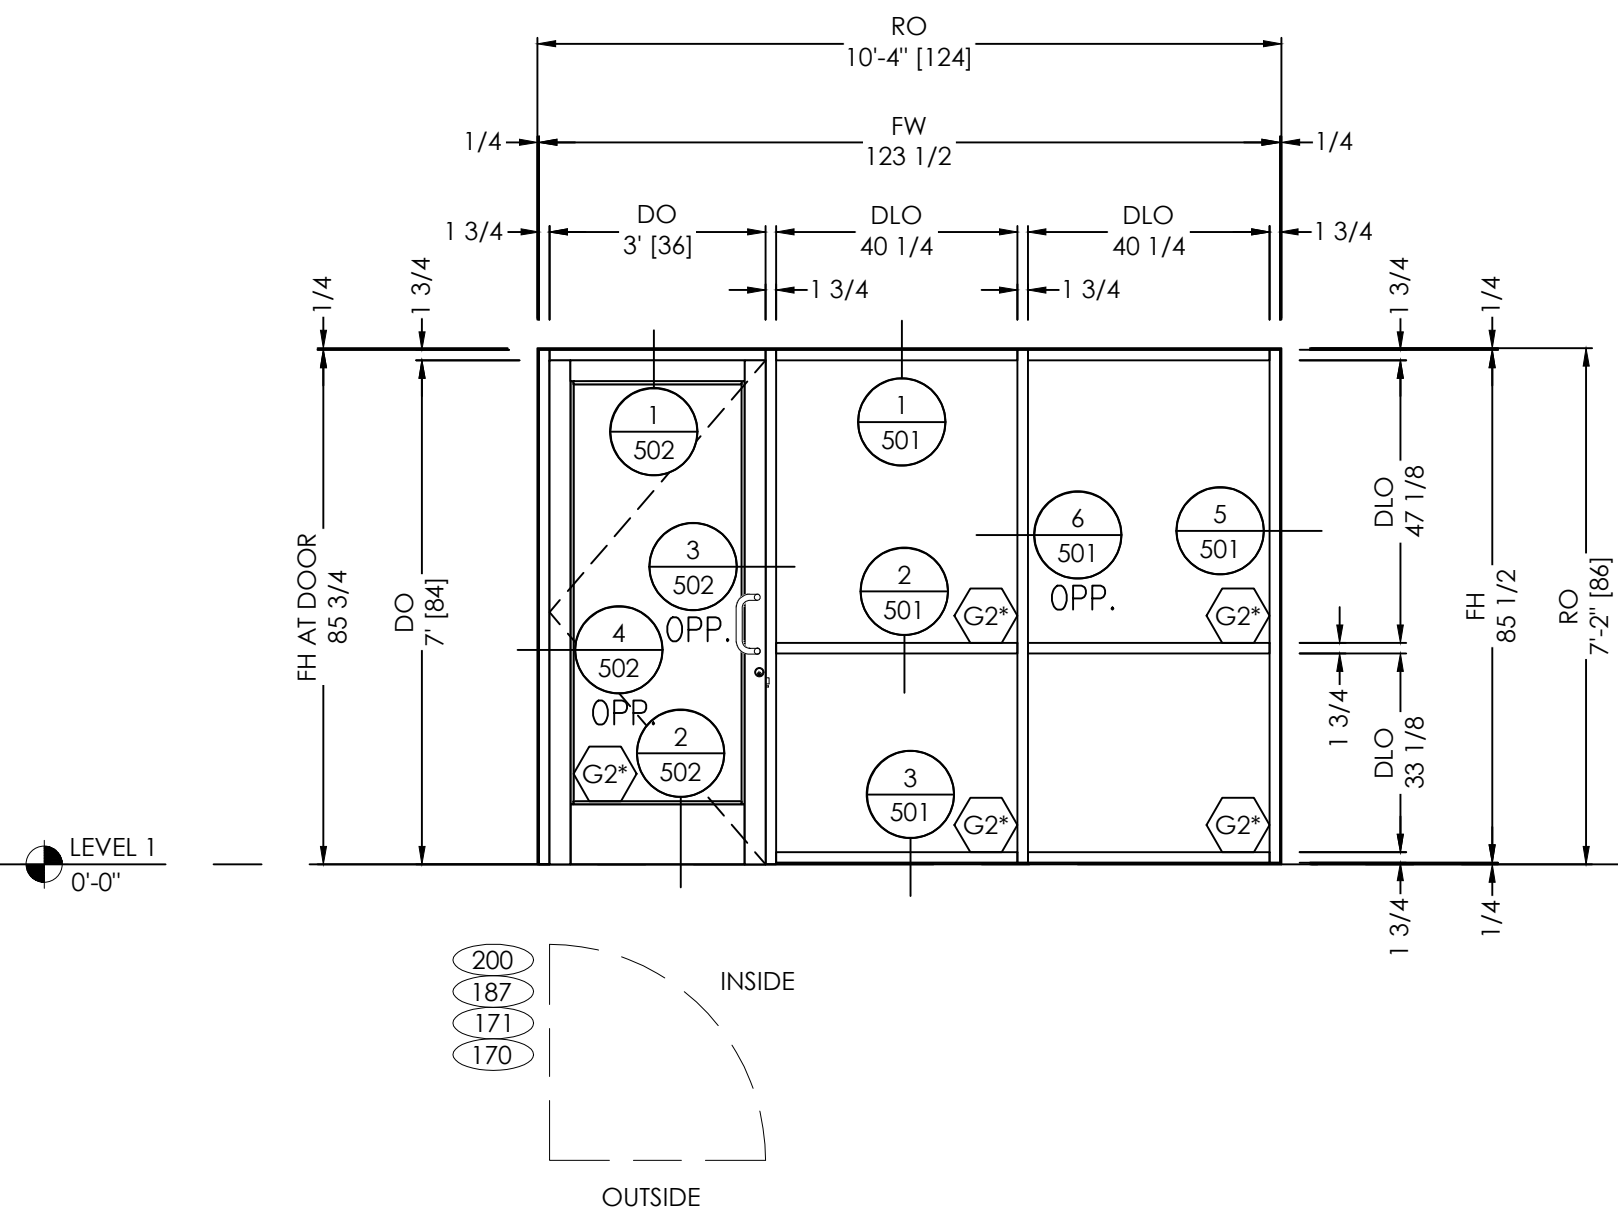

ELEVATION
SCALE: 3/8" = 1'-0"
QTY: 4

FINISHES:
EXT: PER COVER SHEET
INT: PER COVER SHEET
SYSTEM(S): YES 45 FS
3SD MEDIUM STILE DOORS


ARCH. REF.: A701

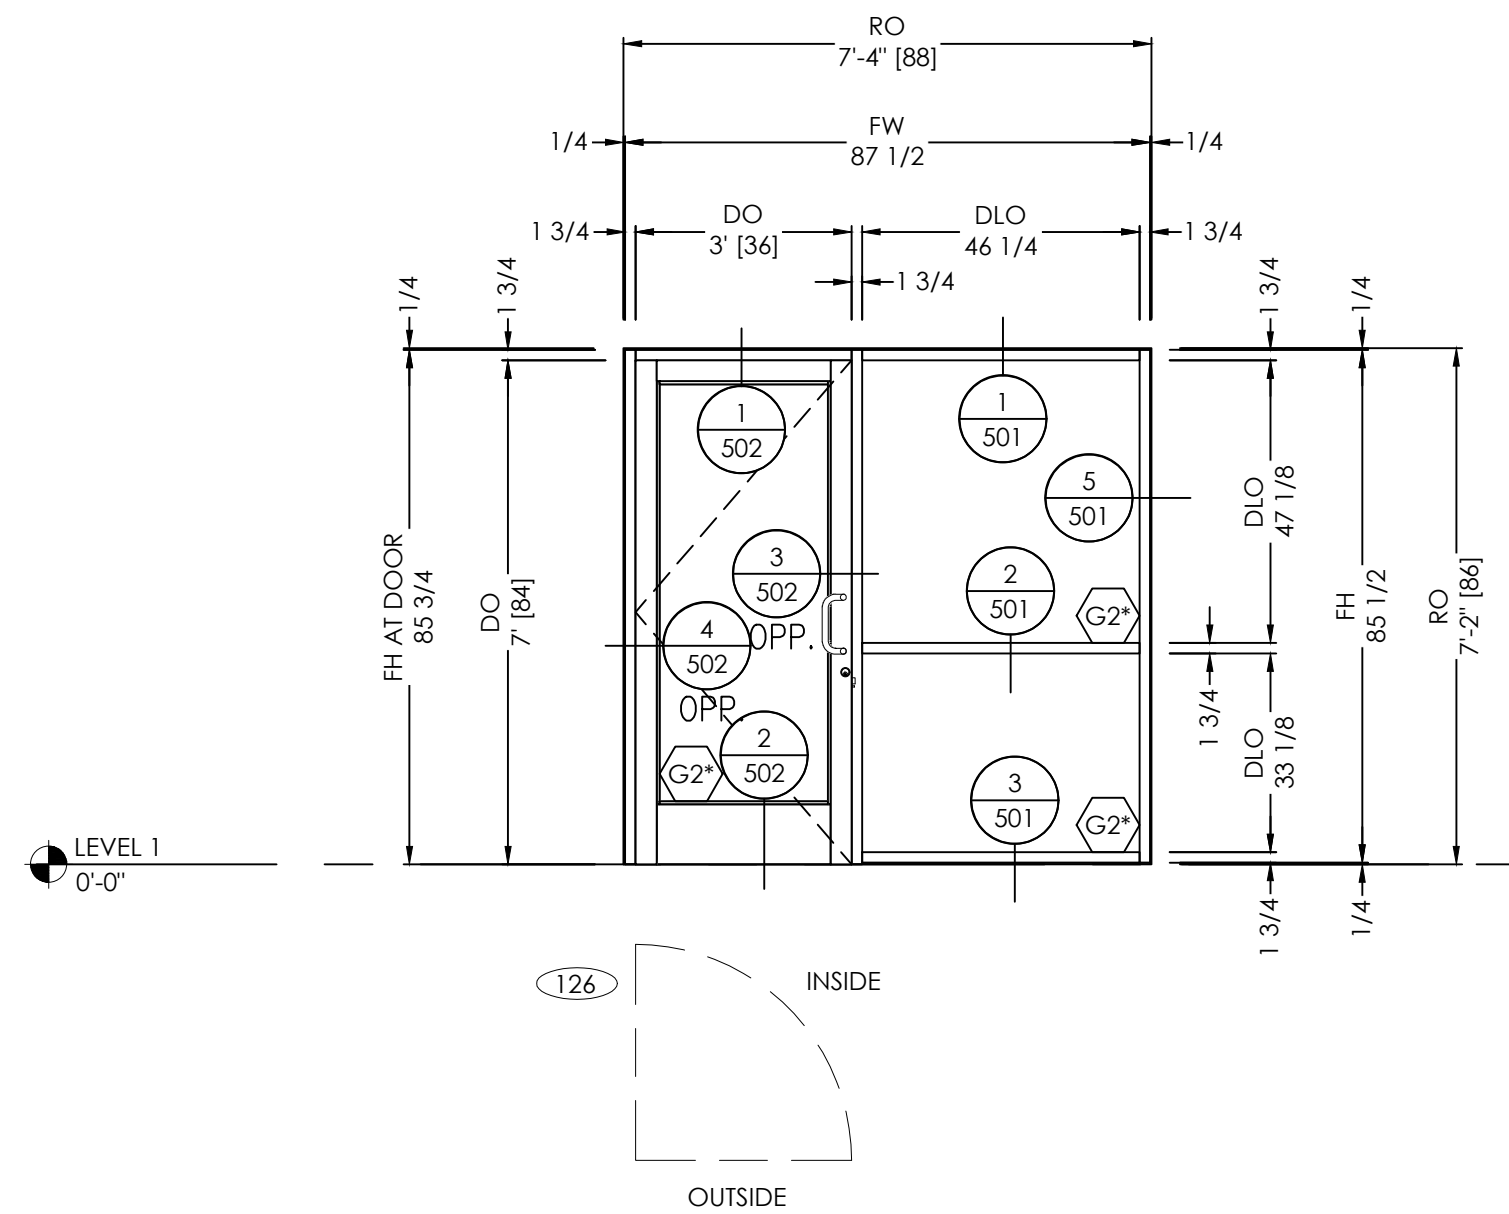

ELEVATION
SCALE: 3/8" = 1'-0"
QTY: 1

FINISHES:
EXT: PER COVER SHEET
INT: PER COVER SHEET
SYSTEM(S): YES 45 FS
3SD MEDIUM STILE DOORS


ARCH. REF.: A701

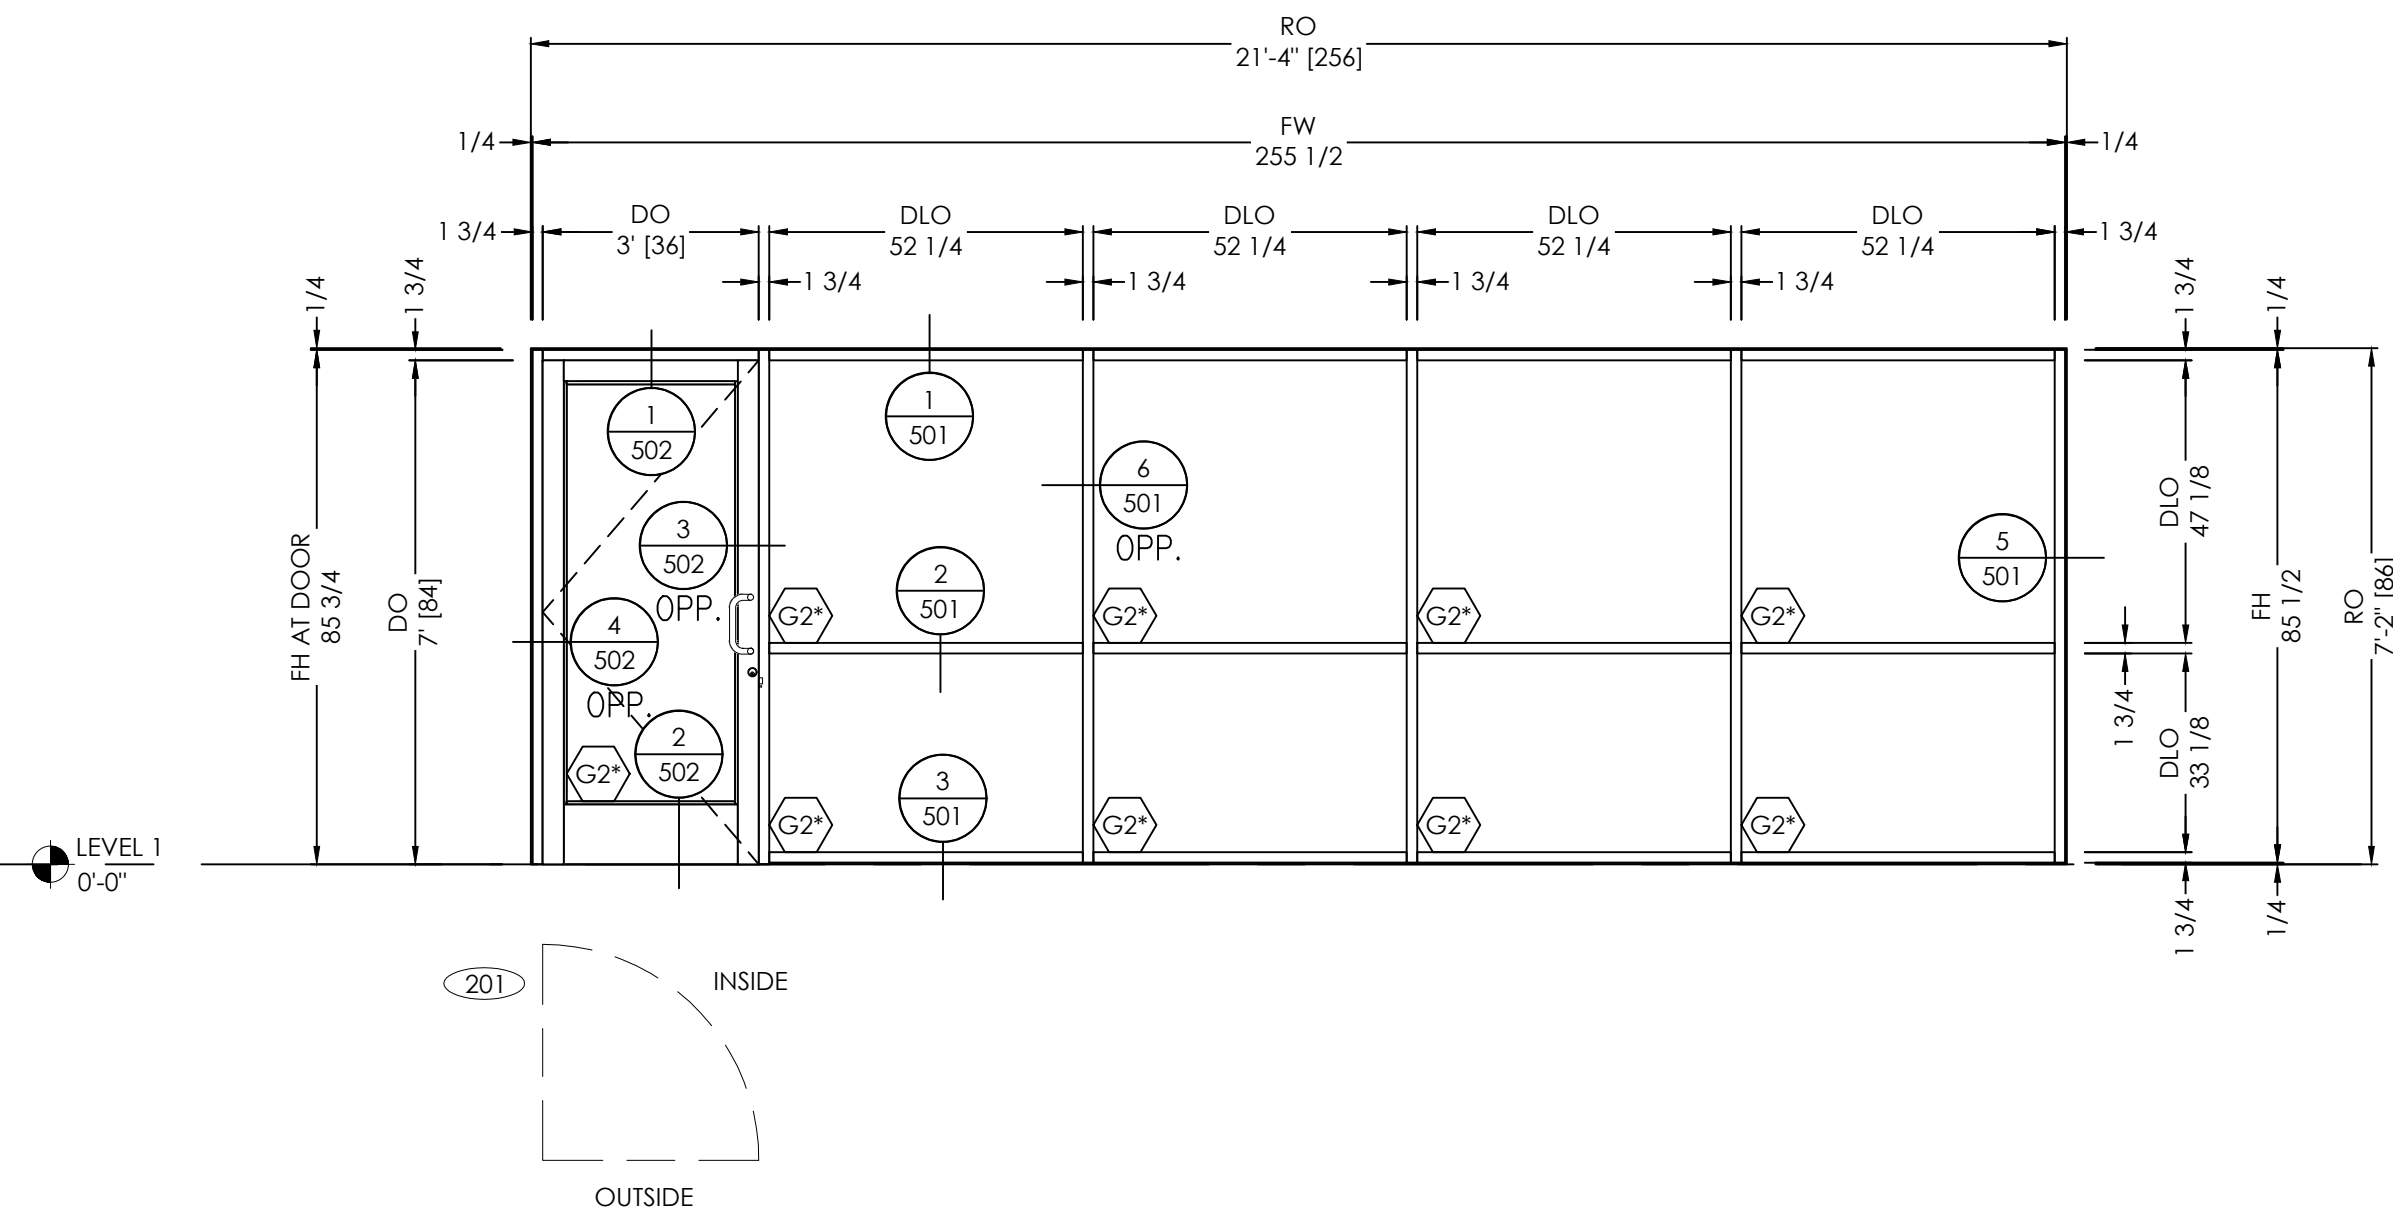

ELEVATION
SCALE: 3/8" = 1'-0"
QTY: 1

FINISHES:
EXT: PER COVER SHEET
INT: PER COVER SHEET
SYSTEM(S): YES 45 FS
3SD MEDIUM STILE DOORS


ARCH. REF.: A701

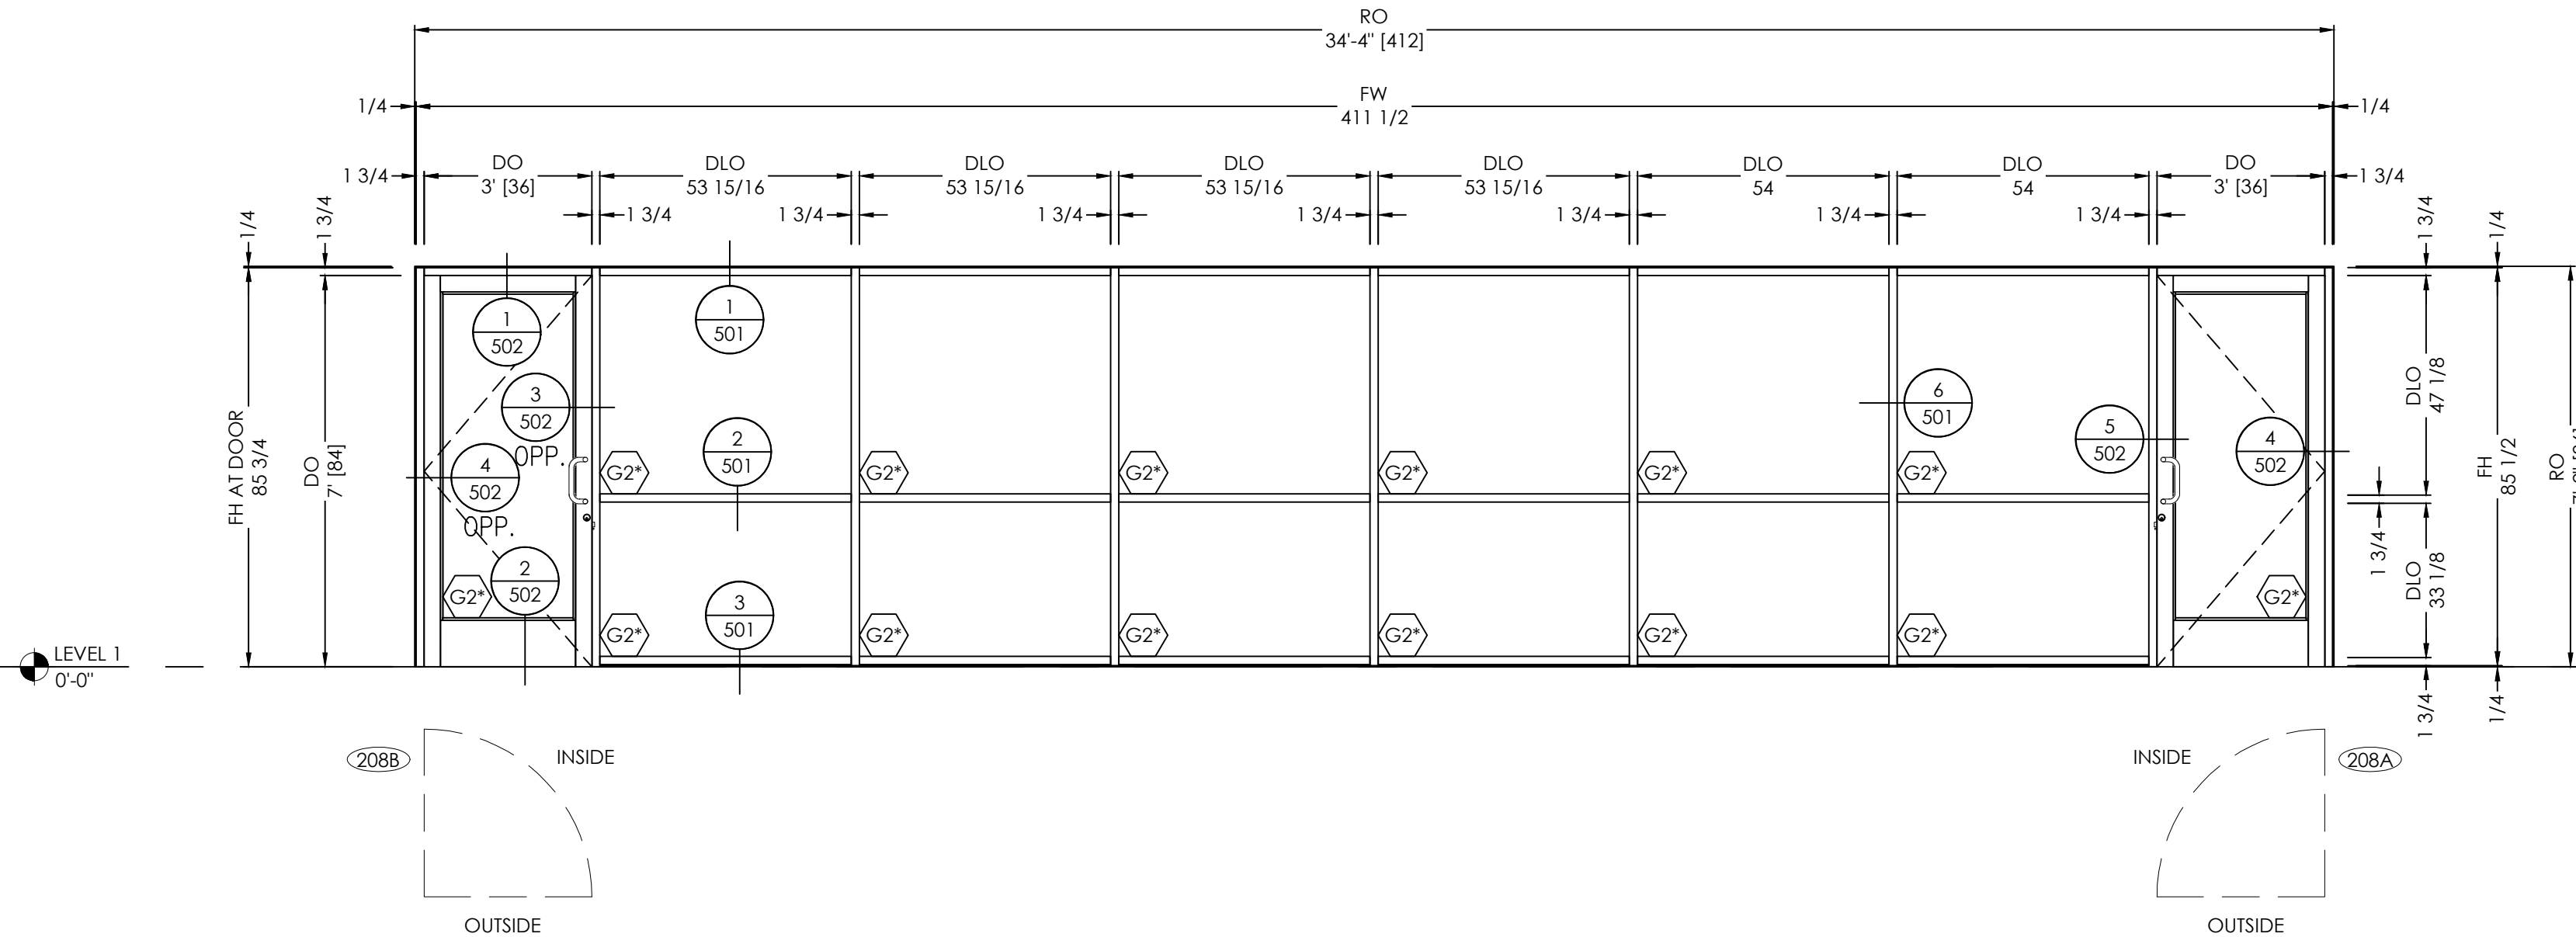

ELEVATION
SCALE: 3/8" = 1'-0"
QTY: 1

FINISHES:
EXT: PER COVER SHEET
INT: PER COVER SHEET
SYSTEM(S): YES 45 FS
3SD MEDIUM STILE DOORS

ARCH. REF.: A701

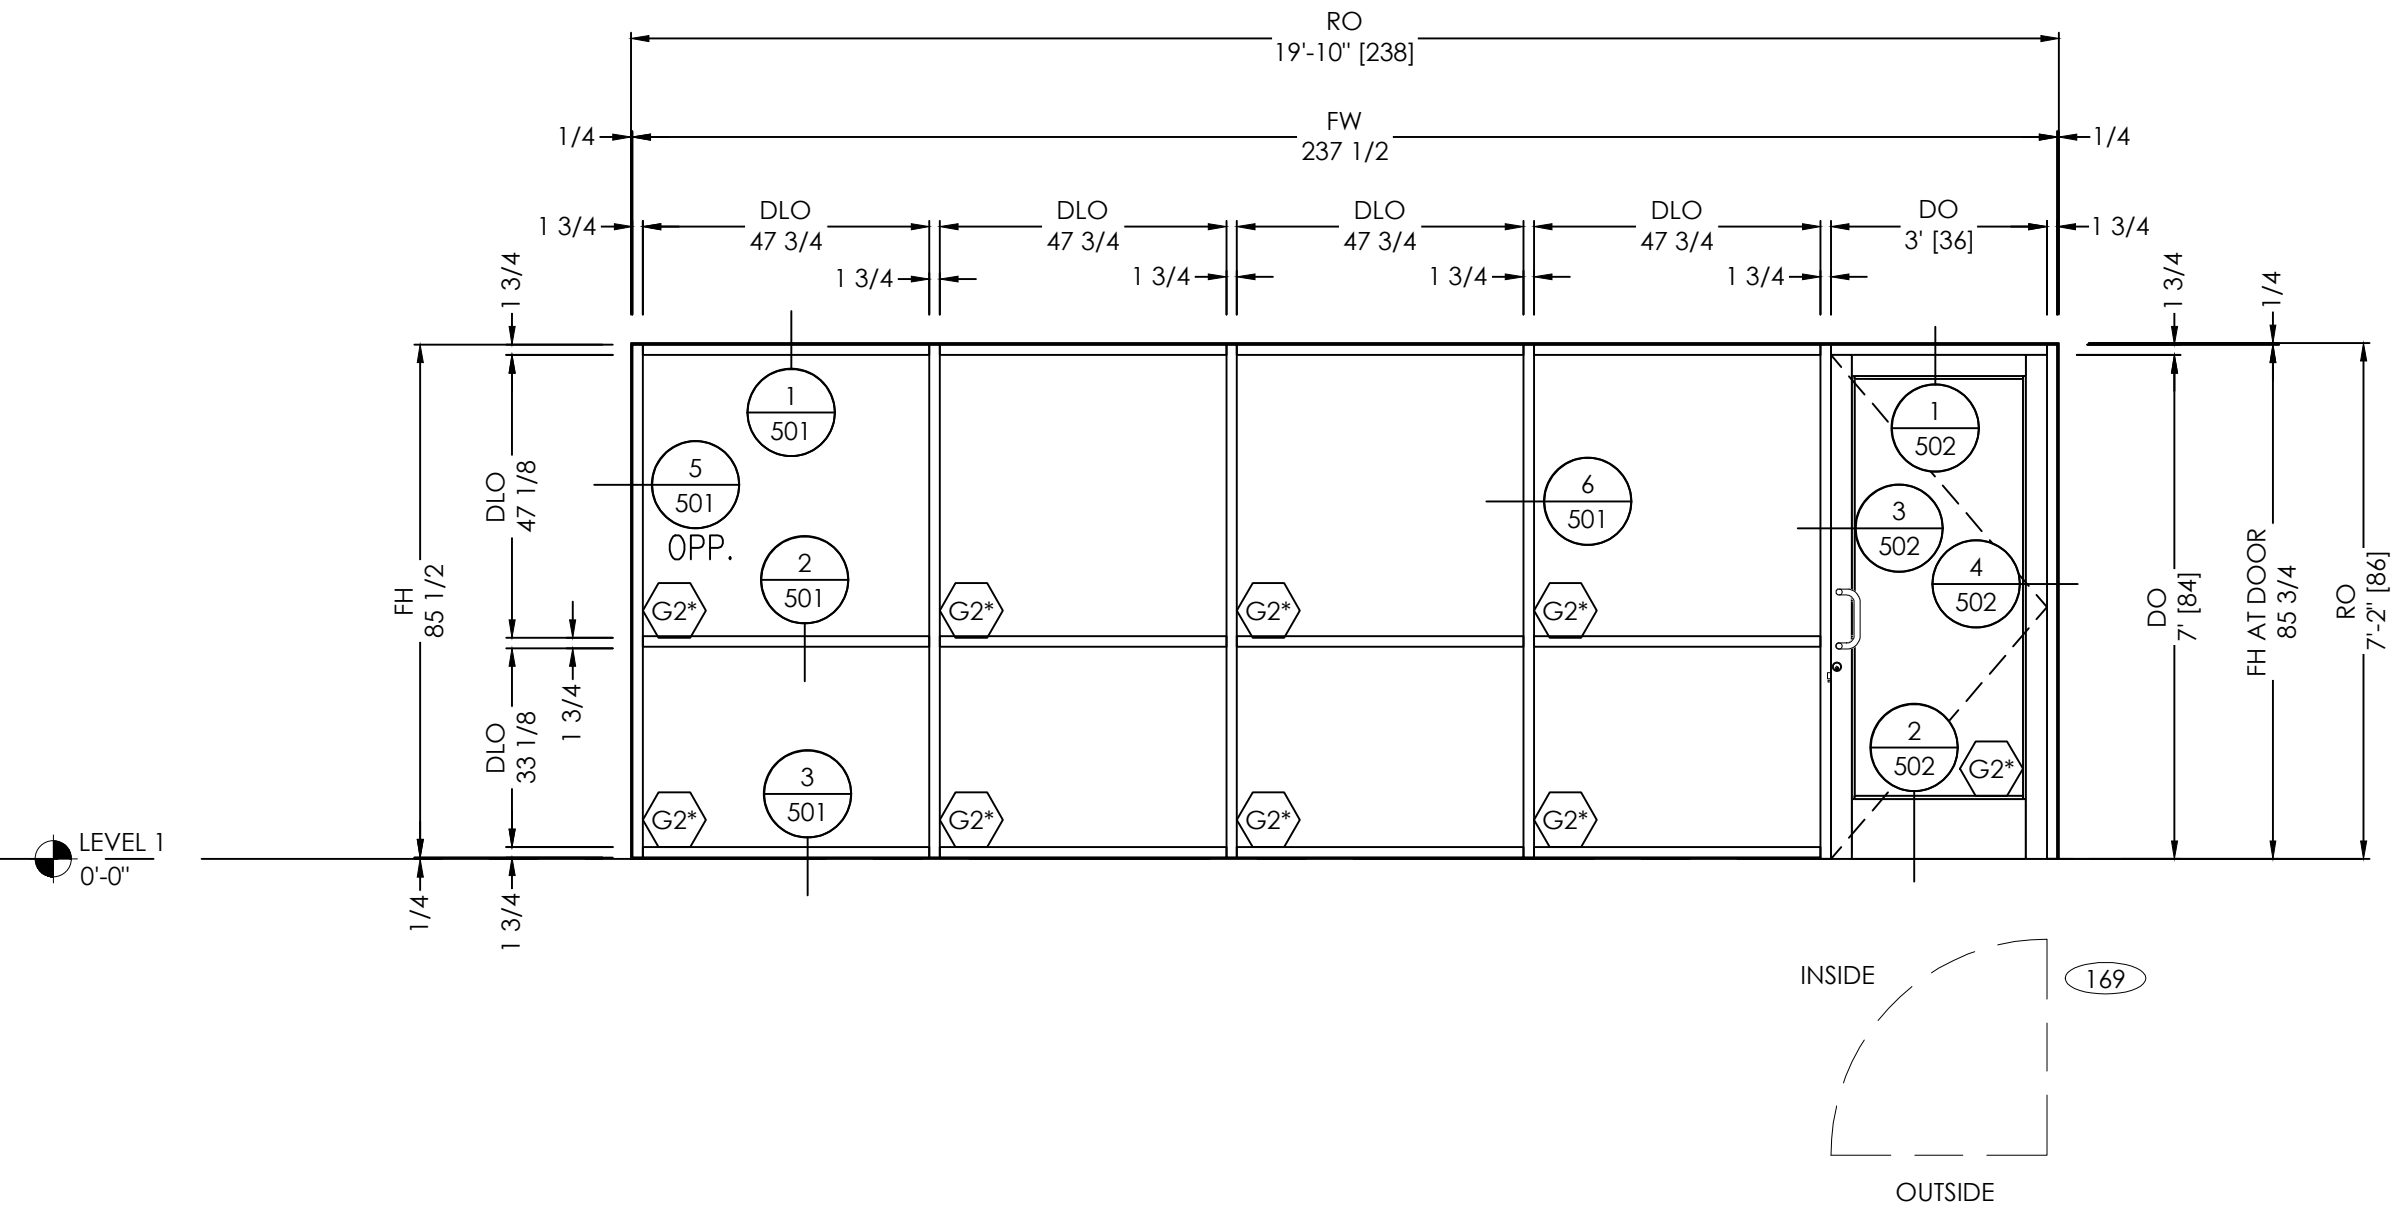

ELEVATION
SCALE: 3/8" = 1'-0"
QTY: 1

FINISHES:
EXT: PER COVER SHEET
INT: PER COVER SHEET
SYSTEM(S): YES 45 FS
3SD MEDIUM STILE DOORS

ARCH. REF.: A701

TYPICAL ELEVATION NOTES:
• PLEASE VERIFY ALL DIMENSIONS PRIOR TO FABRICATION AND INSTALLATION.
• PLEASE VERIFY ALL GLAZING MARKS

VISION
DRAFTING,
INC.
shop drawings & engineering
TEL (470) 406-8783
RGRHAM@VISIONDRAFTING.NET
WWW.VISIONDRAFTING.NET

BY	DATE	REVISION NO.	BY	DATE	PRINTS ISSUED FOR
			B.G.	05/14/2025	1ST APPROVAL

ARCHITECT/LOCATION
LDD BLUELINE
1640 POWERS FERRY RD
BUILDING ONE
MARIETTA, GA 30067
PHONE 770.874.7447



PROJECT NAME/LOCATION

YKK STOREFRONT

SCALE:
3/8" = 1'-0"

SHEET NO.
ELEVATIONS

310

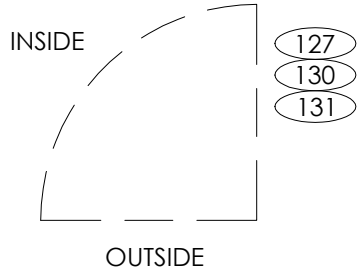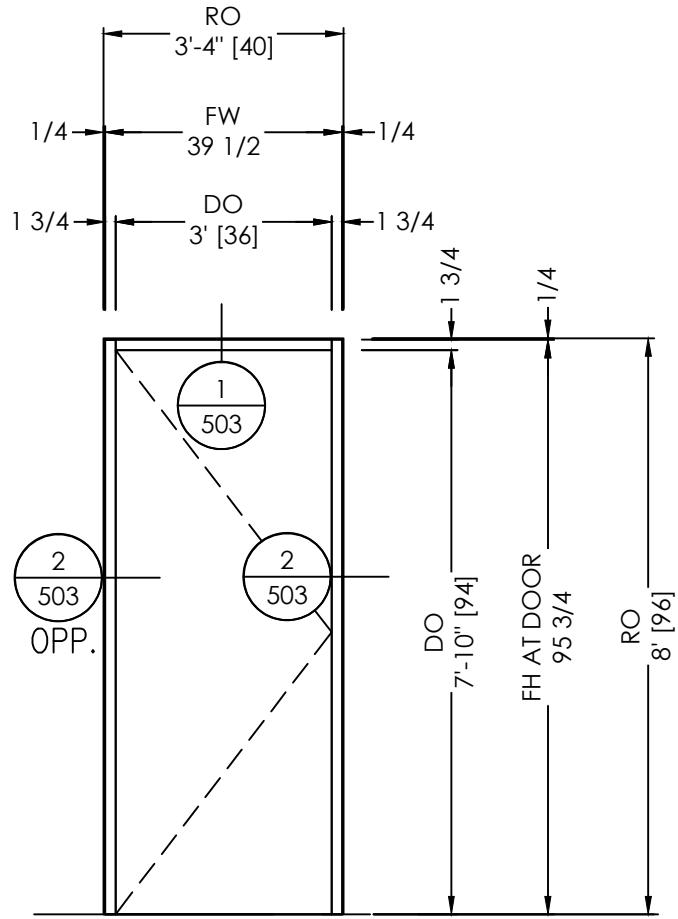

ELEVATION

SCALE: 3/8" = 1'-0"

QTY: 3

FINISHES:
EXT: PER COVER SHEET
INT: PER COVER SHEET

SYSTEM(S): YES 45 FS
WOOD DOOR BY OTHERS

ARCH. REF.: A601

- TYPICAL ELEVATION NOTES:
- PLEASE VERIFY ALL DIMENSIONS PRIOR TO FABRICATION AND INSTALLATION.
 - PLEASE VERIFY ALL GLAZING MARKS



shop drawings + engineering
TEL (478) 406-8783
RSGRAHAM@VISIONDRAFTING.NET
WWW.VISIONDRAFTING.NET

PRINTS ISSUED FOR	DATE	BY	REVISION NO.	DATE	BY
1ST APPROVAL	05/14/2025	B.G.			

ARCHITECT/LOCATION
LDD BLUELINE
1640 POWERS FERRY RD
BUILDING ONE
MARIETTA, GA 30067
PHONE 770.874.7447

PROJECT NAME/LOCATION
YKK STOREFRONT

SCALE:
3/8" = 1'-0"


SHEET NO.
ELEVATIONS
311

HEADER
DETAIL

SCALE= FULL

ARCH. REF.: 3/A603

1

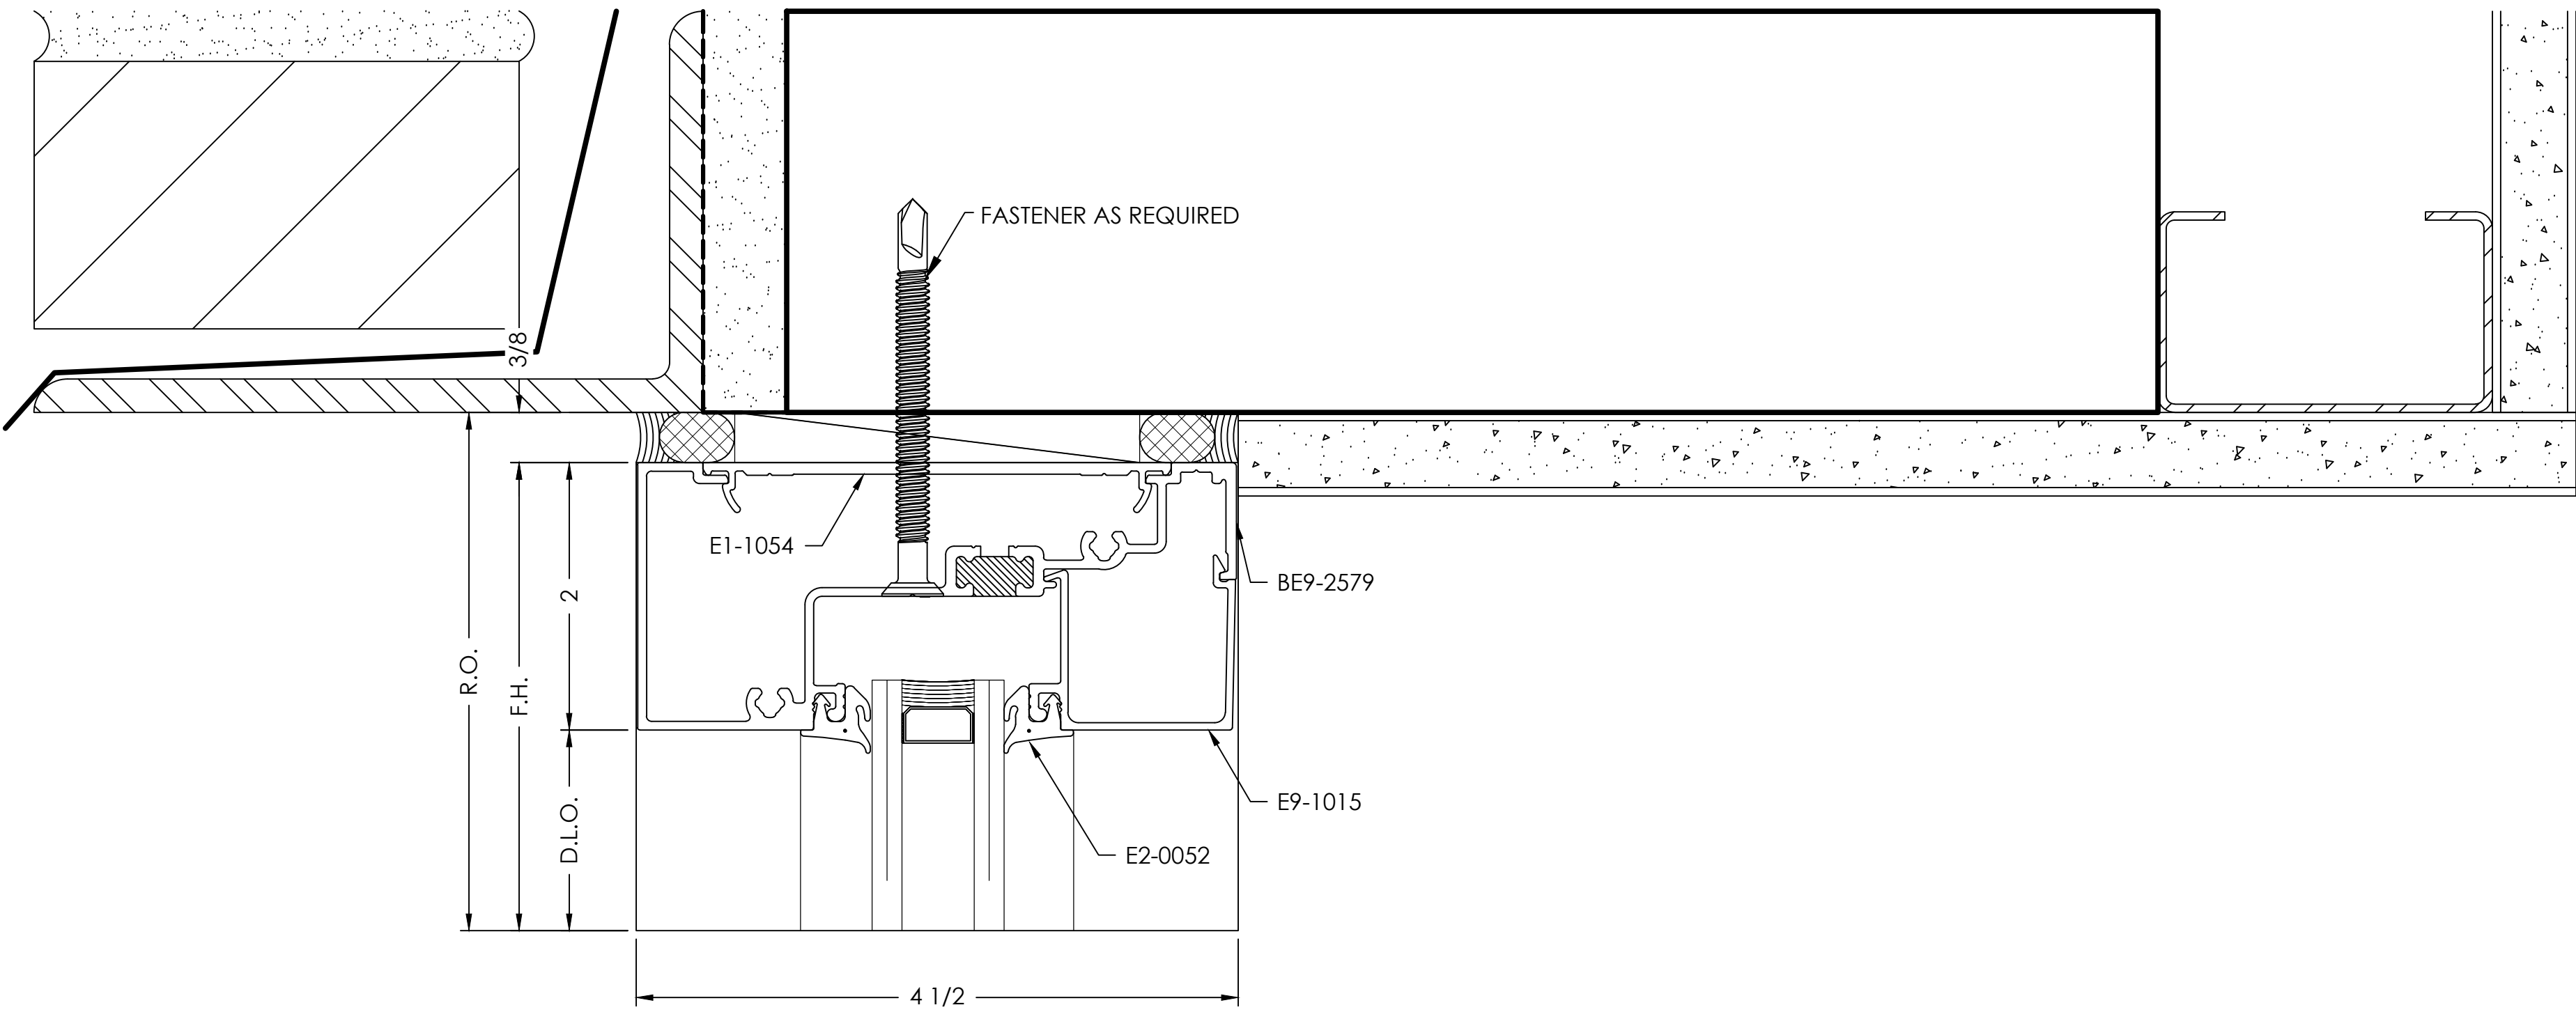


SILL
DETAIL

SCALE= FULL

ARCH. REF.: 1/A603

2

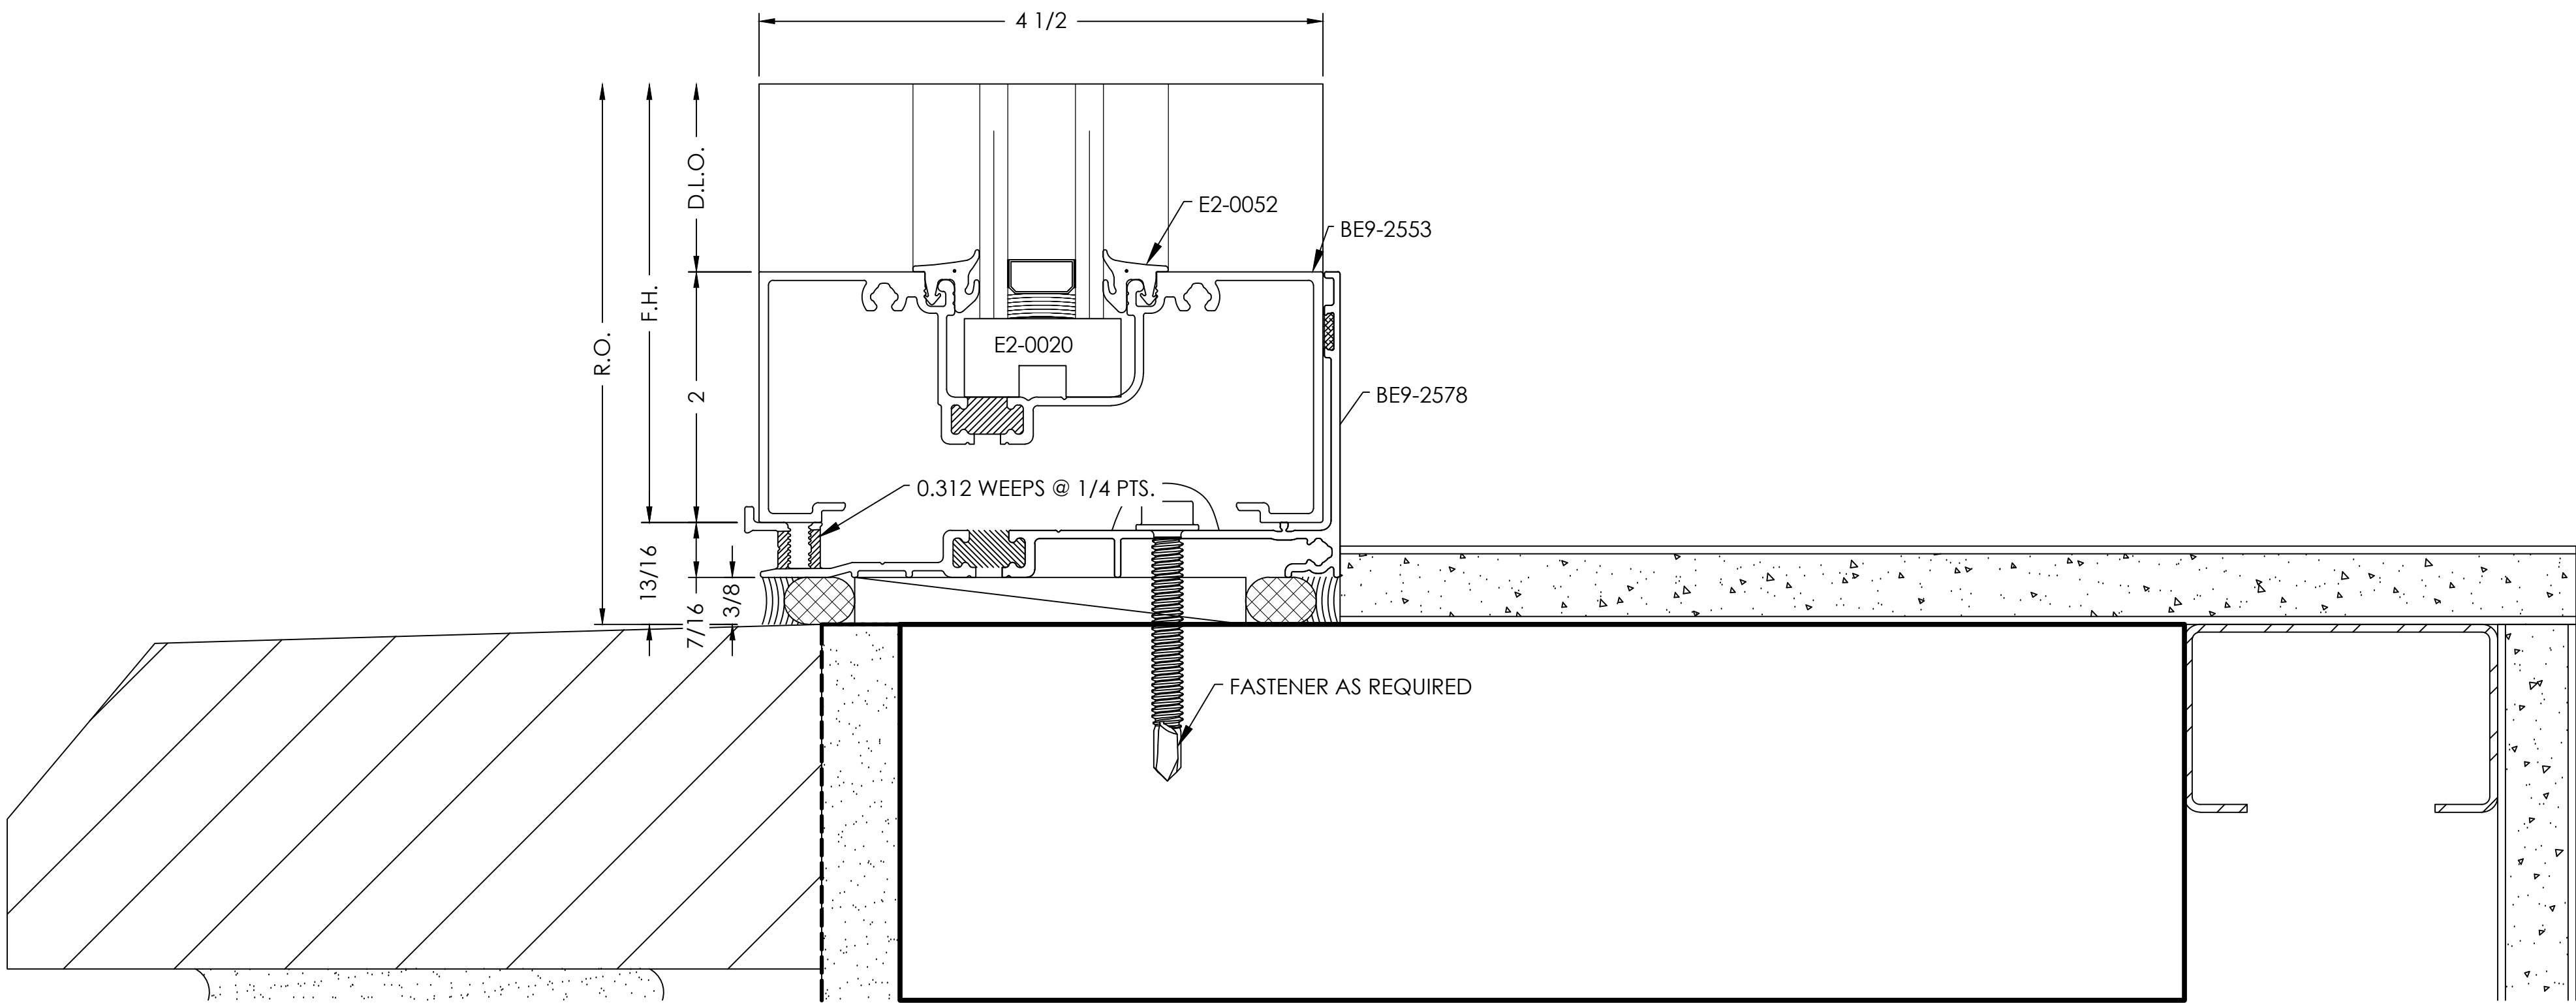


JAMB
DETAIL

SCALE= FULL

ARCH. REF.: 2/A603

3

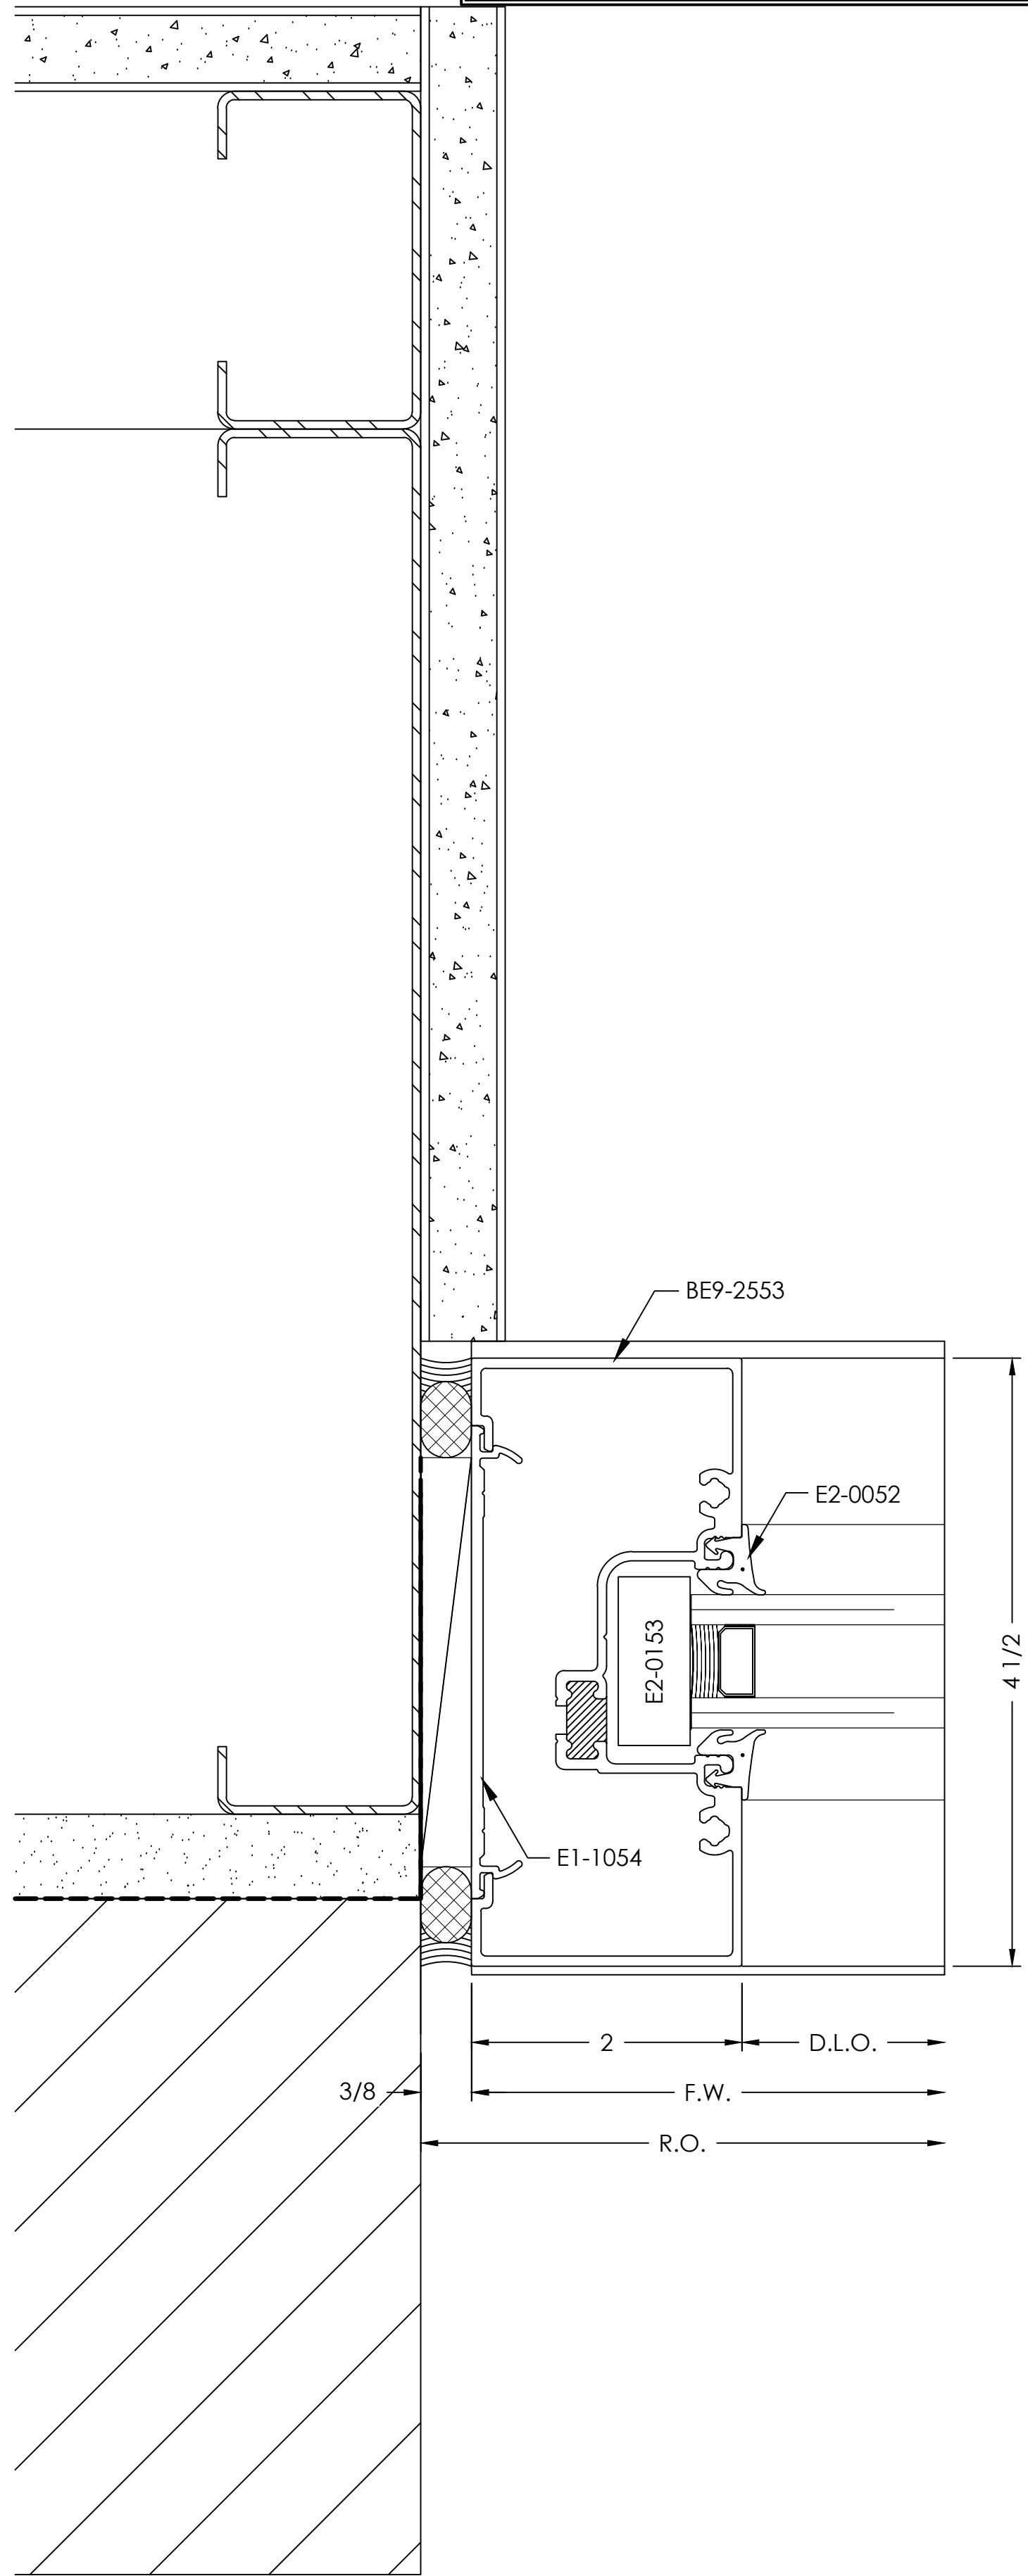

- TYPICAL DETAIL NOTES:
- ADEQUATE SUPPORT MUST BE PROVIDED TO WITHSTAND LOADS IMPOSED BY WINDOW SYSTEM
 - REFER TO INSTALLATION MANUAL FOR ADD'L INFO
 - CAP-SEAL ALL FASTENERS IN GLAZING POCKETS



shop drawings + engineering
TEL (470) 406-8783
KGRANHAM@VISIONDRAFTING.NET
WWW.VISIONDRAFTING.NET

BY	DATE	REVISION NO.	BY	DATE	PRINTS ISSUED FOR
					1ST APPROVAL

ARCHITECT/LOCATION
LDD BLUELINE
1640 POWERS FERRY RD
BUILDING ONE
MARIETTA, GA 30067
PHONE 770.874.7447

PROJECT NAME/LOCATION

YKK STOREFRONT

SCALE:

1:1

SHEET NO.

DETAILS


401

HORIZONTAL
DETAIL

SCALE= FULL

ARCH. REF.: NONE

1

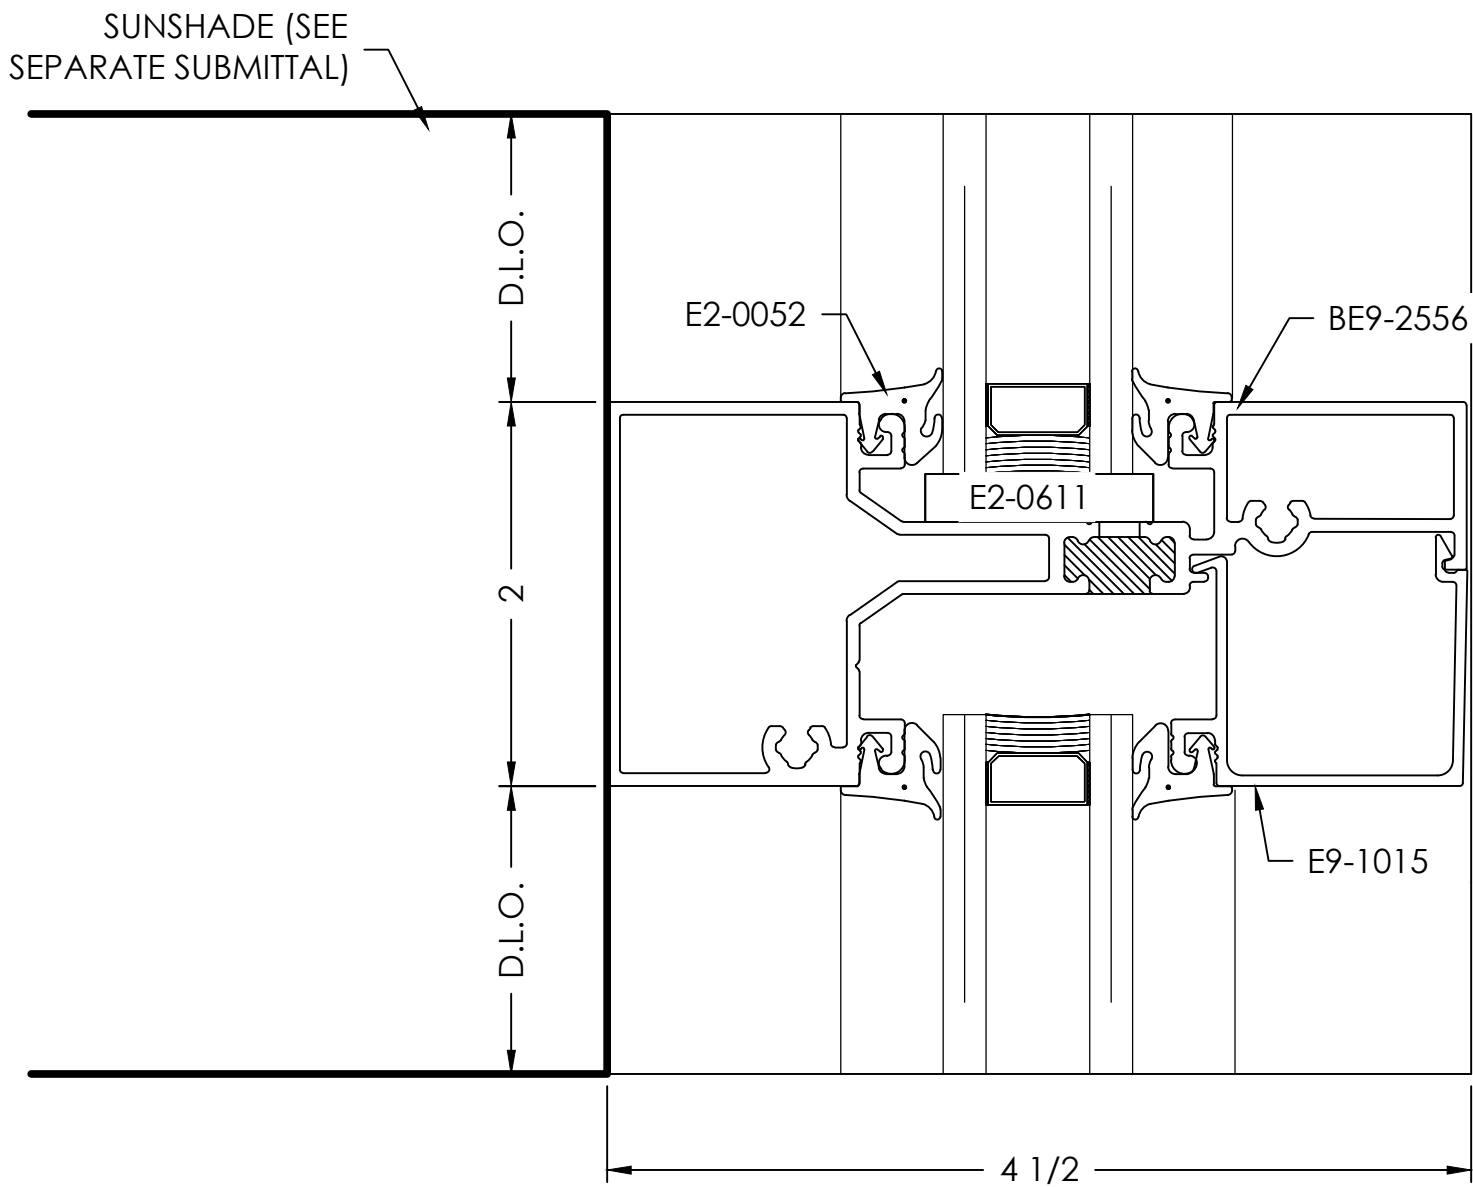


HORIZONTAL
DETAIL

SCALE= FULL

ARCH. REF.: NONE

3

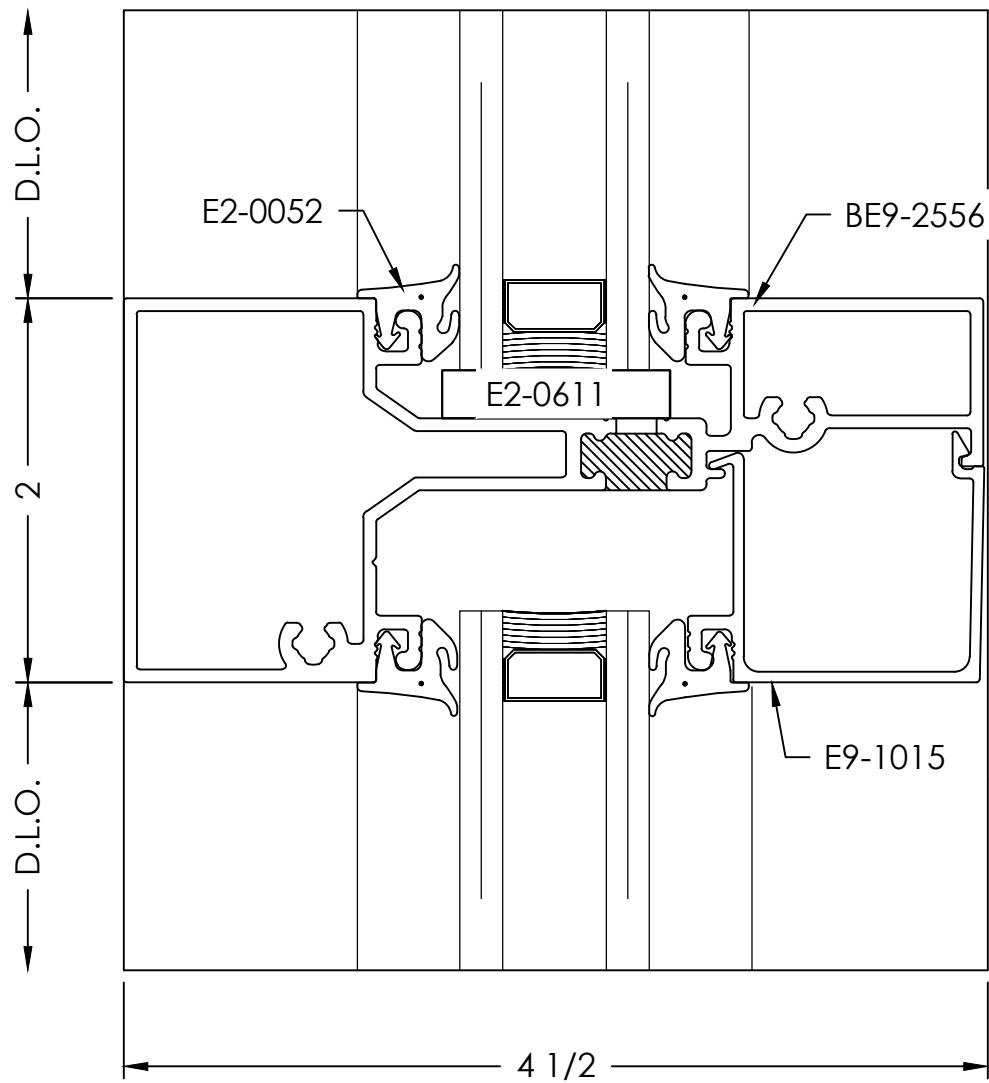


DOOR JAMB
DETAIL

SCALE= FULL

ARCH. REF.: NONE

5

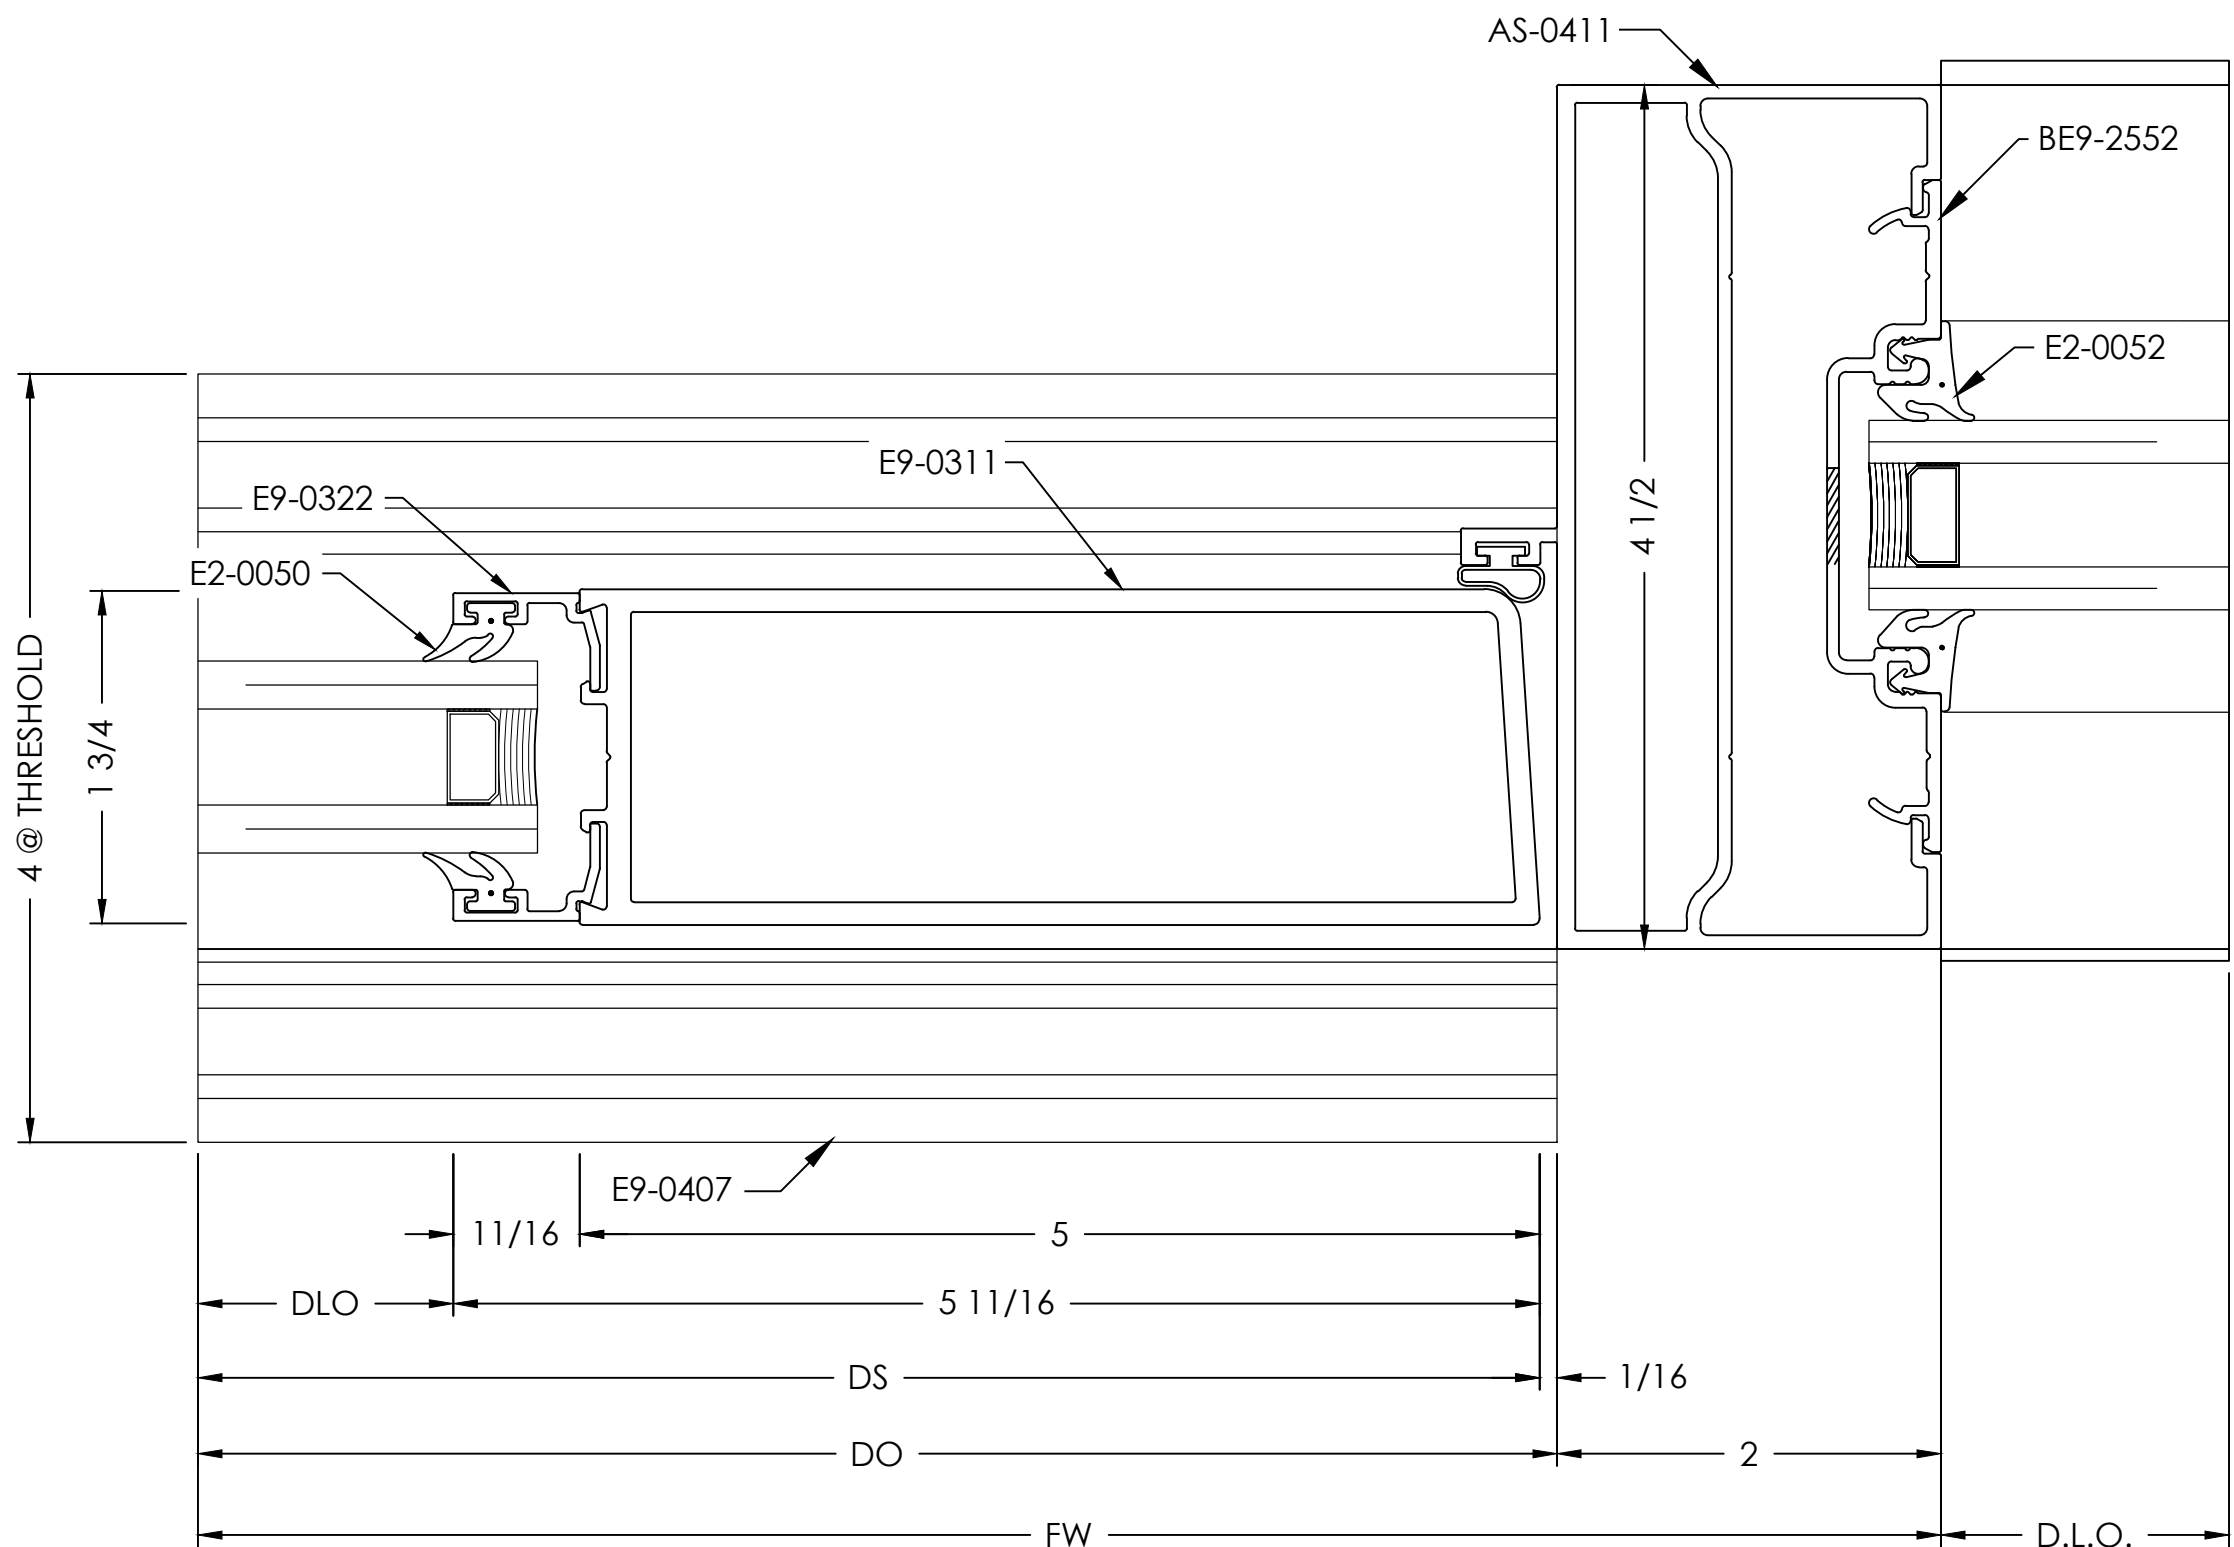


- TYPICAL DETAIL NOTES:
- ADEQUATE SUPPORT MUST BE PROVIDED TO WITHSTAND LOADS IMPOSED BY WINDOW SYSTEM
 - REFER TO INSTALLATION MANUAL FOR ADD'L INFO
 - CAP-SEAL ALL FASTENERS IN GLAZING POCKETS

INTERMEDIATE VERTICAL
DETAIL

SCALE= FULL

ARCH. REF.: NONE

2

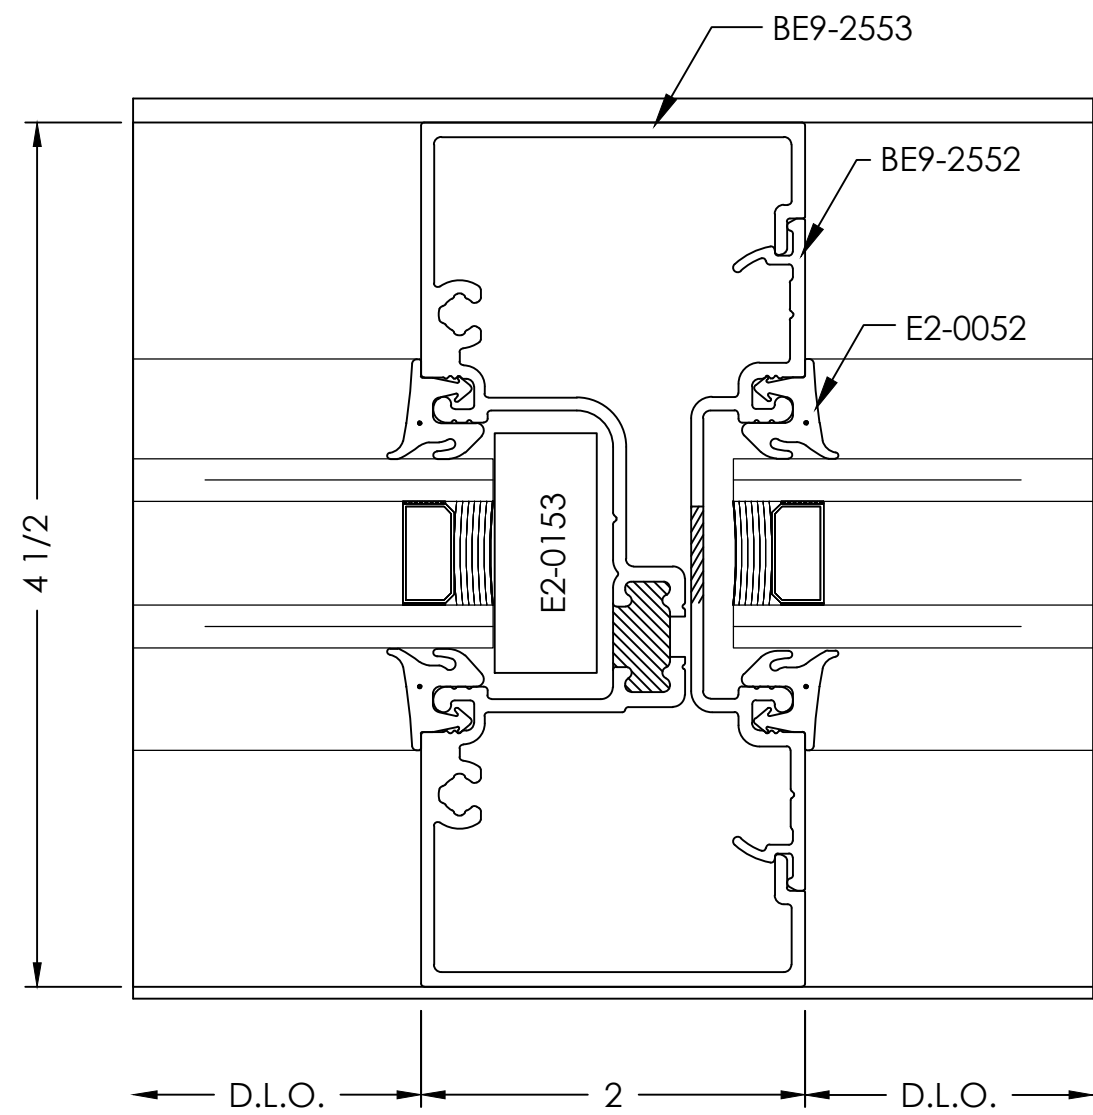


HEADER
DETAIL

SCALE= FULL

ARCH. REF.: 6/A603

4

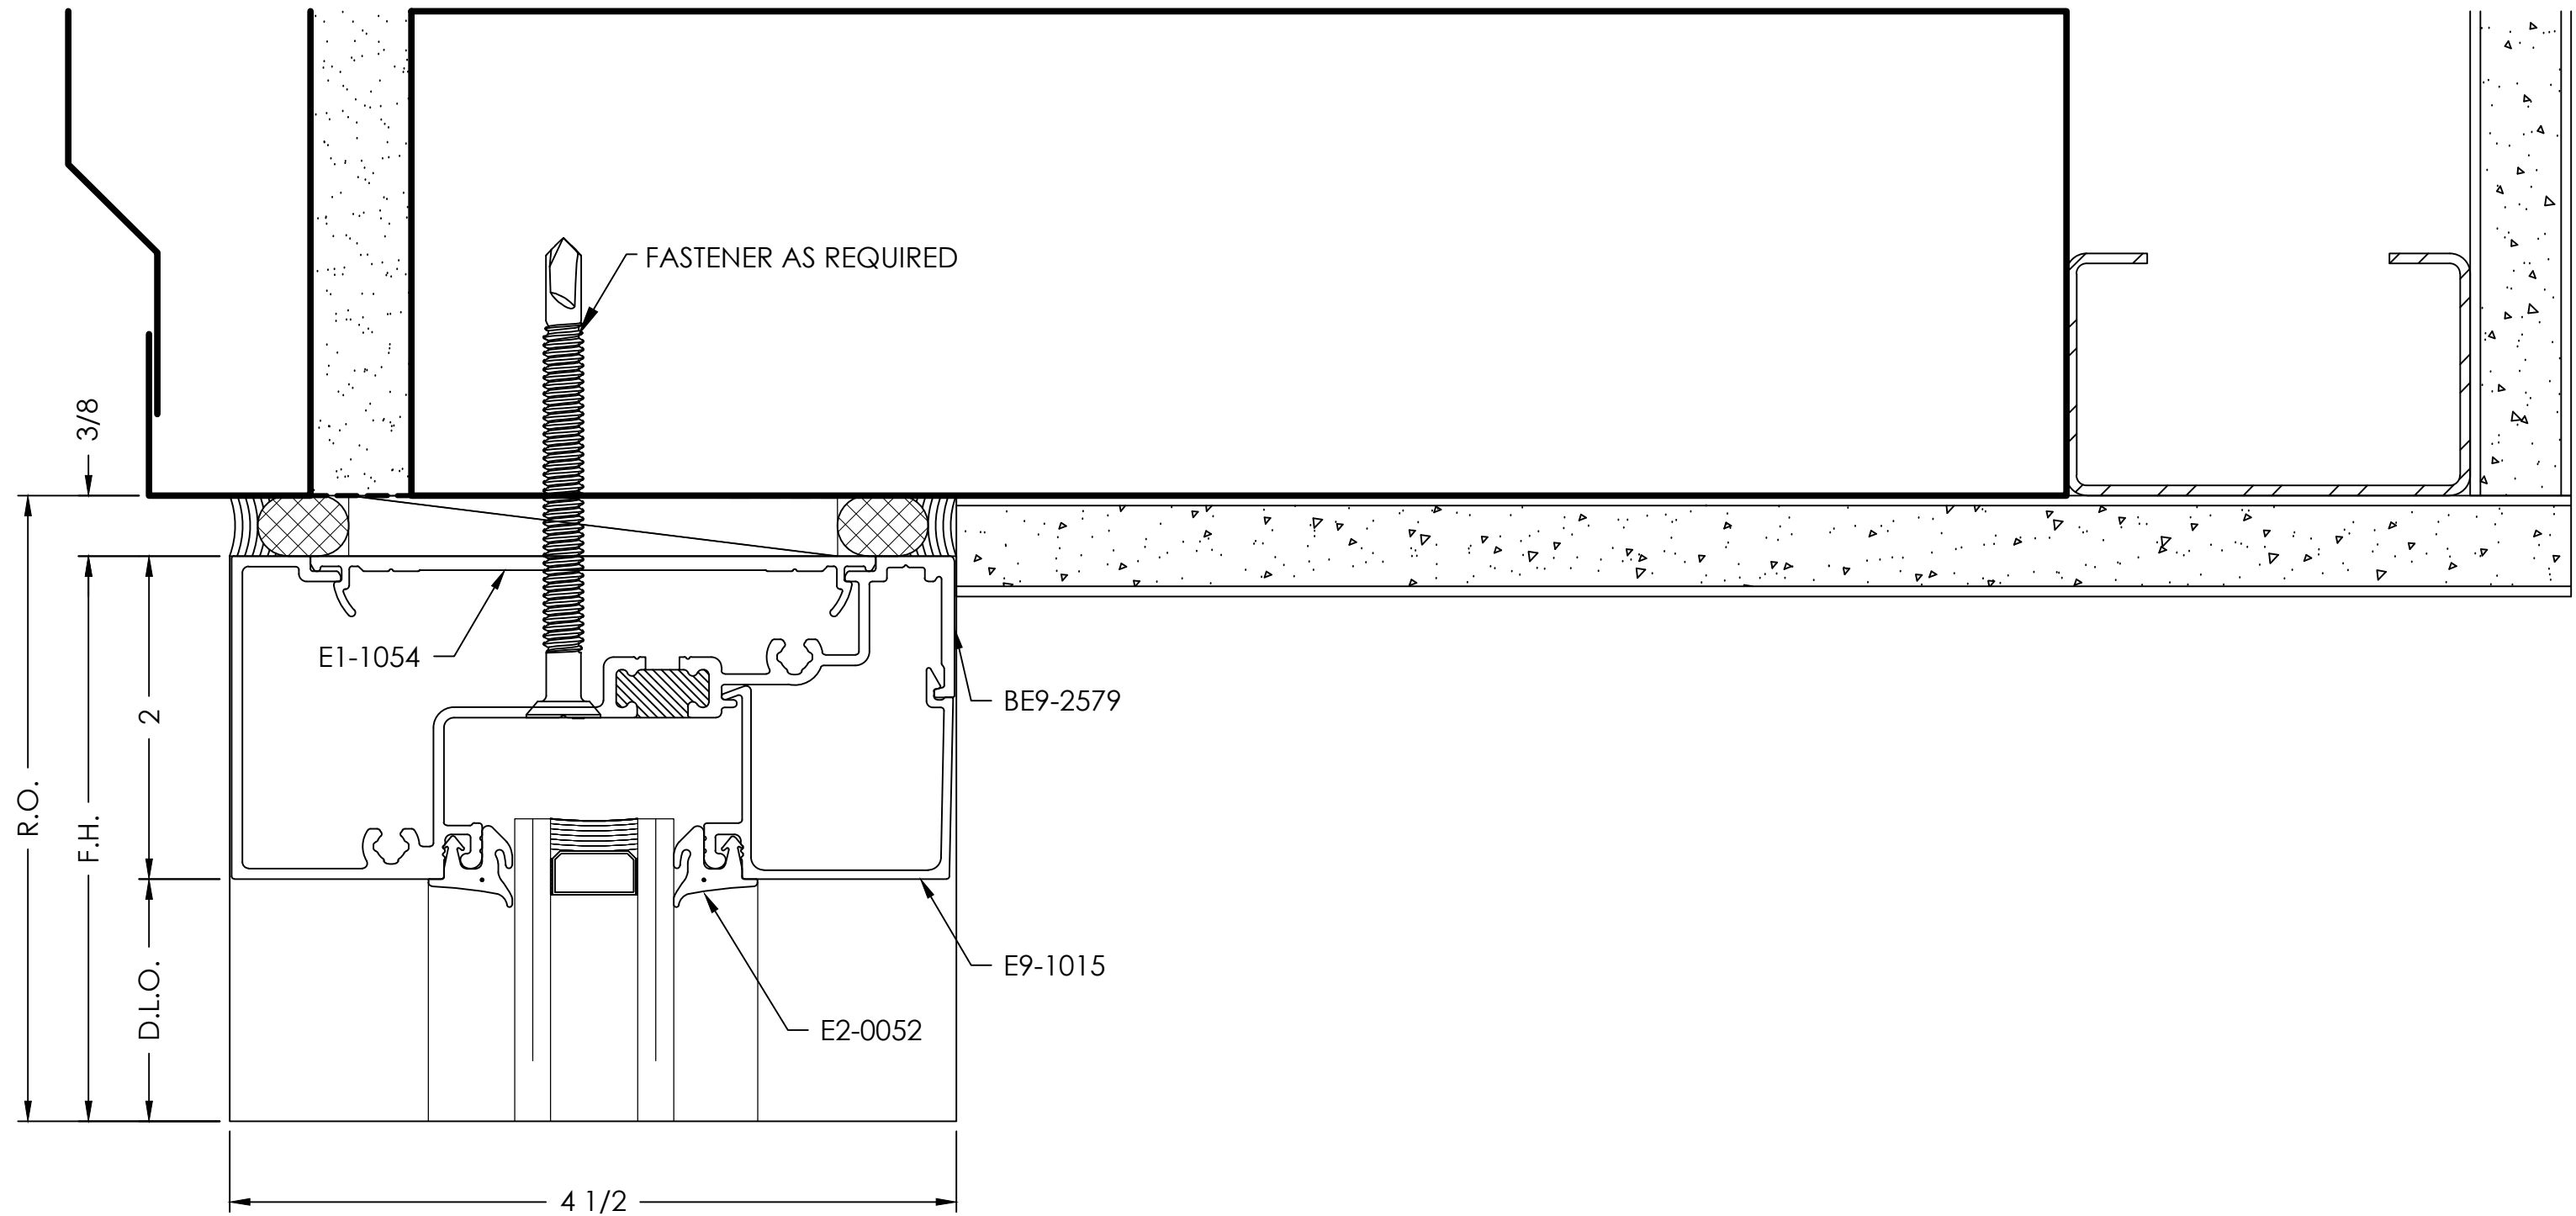

VISION
DRAFTING,
INC.
shop drawings + engineering
TEL (470) 406-8783
RGRANAH@VISIONDRAFTING.NET
WWW.VISIONDRAFTING.NET

BY	DATE	REVISION NO.	BY	DATE	PRINTS ISSUED FOR
				05/14/2025	1ST APPROVAL

ARCHITECT/LOCATION
LDD BLUELINE
1640 POWERS FERRY RD
BUILDING ONE
MARIETTA, GA 30067
PHONE 770.874.7447

PROJECT NAME/LOCATION

YKK STOREFRONT

SCALE:

1:1

SHEET NO.

DETAILS


402

JAMB
DETAIL

SCALE= FULL

ARCH. REF.: 5/A603

1

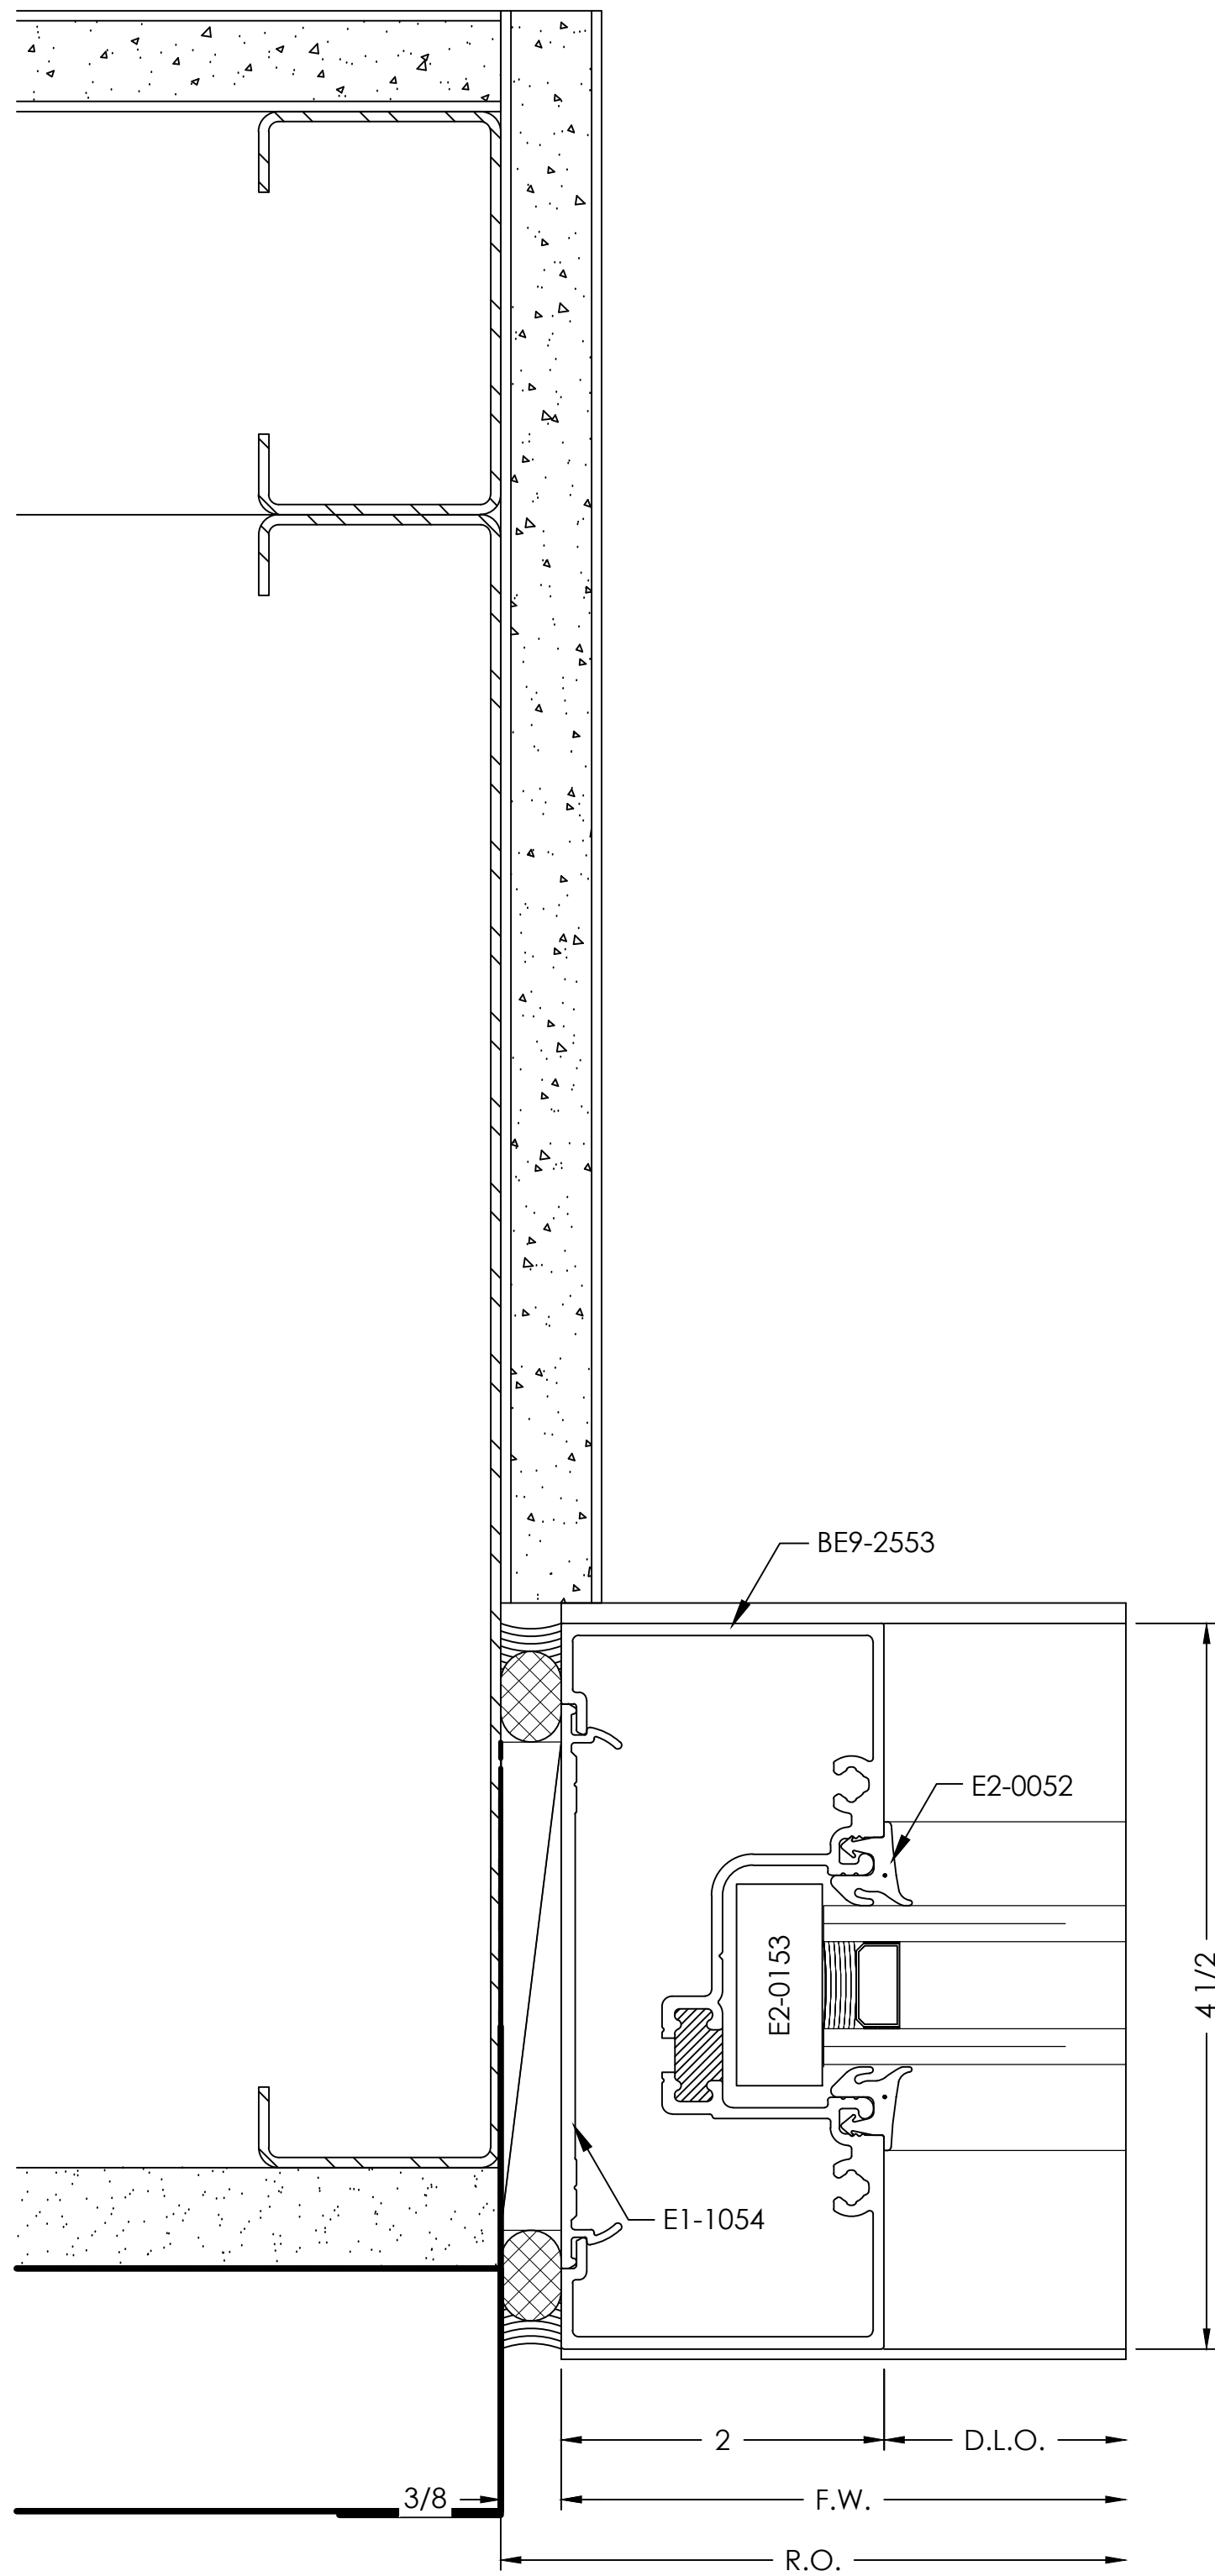


DOOR HEADER
DETAIL

SCALE= FULL

ARCH. REF.: NONE

3

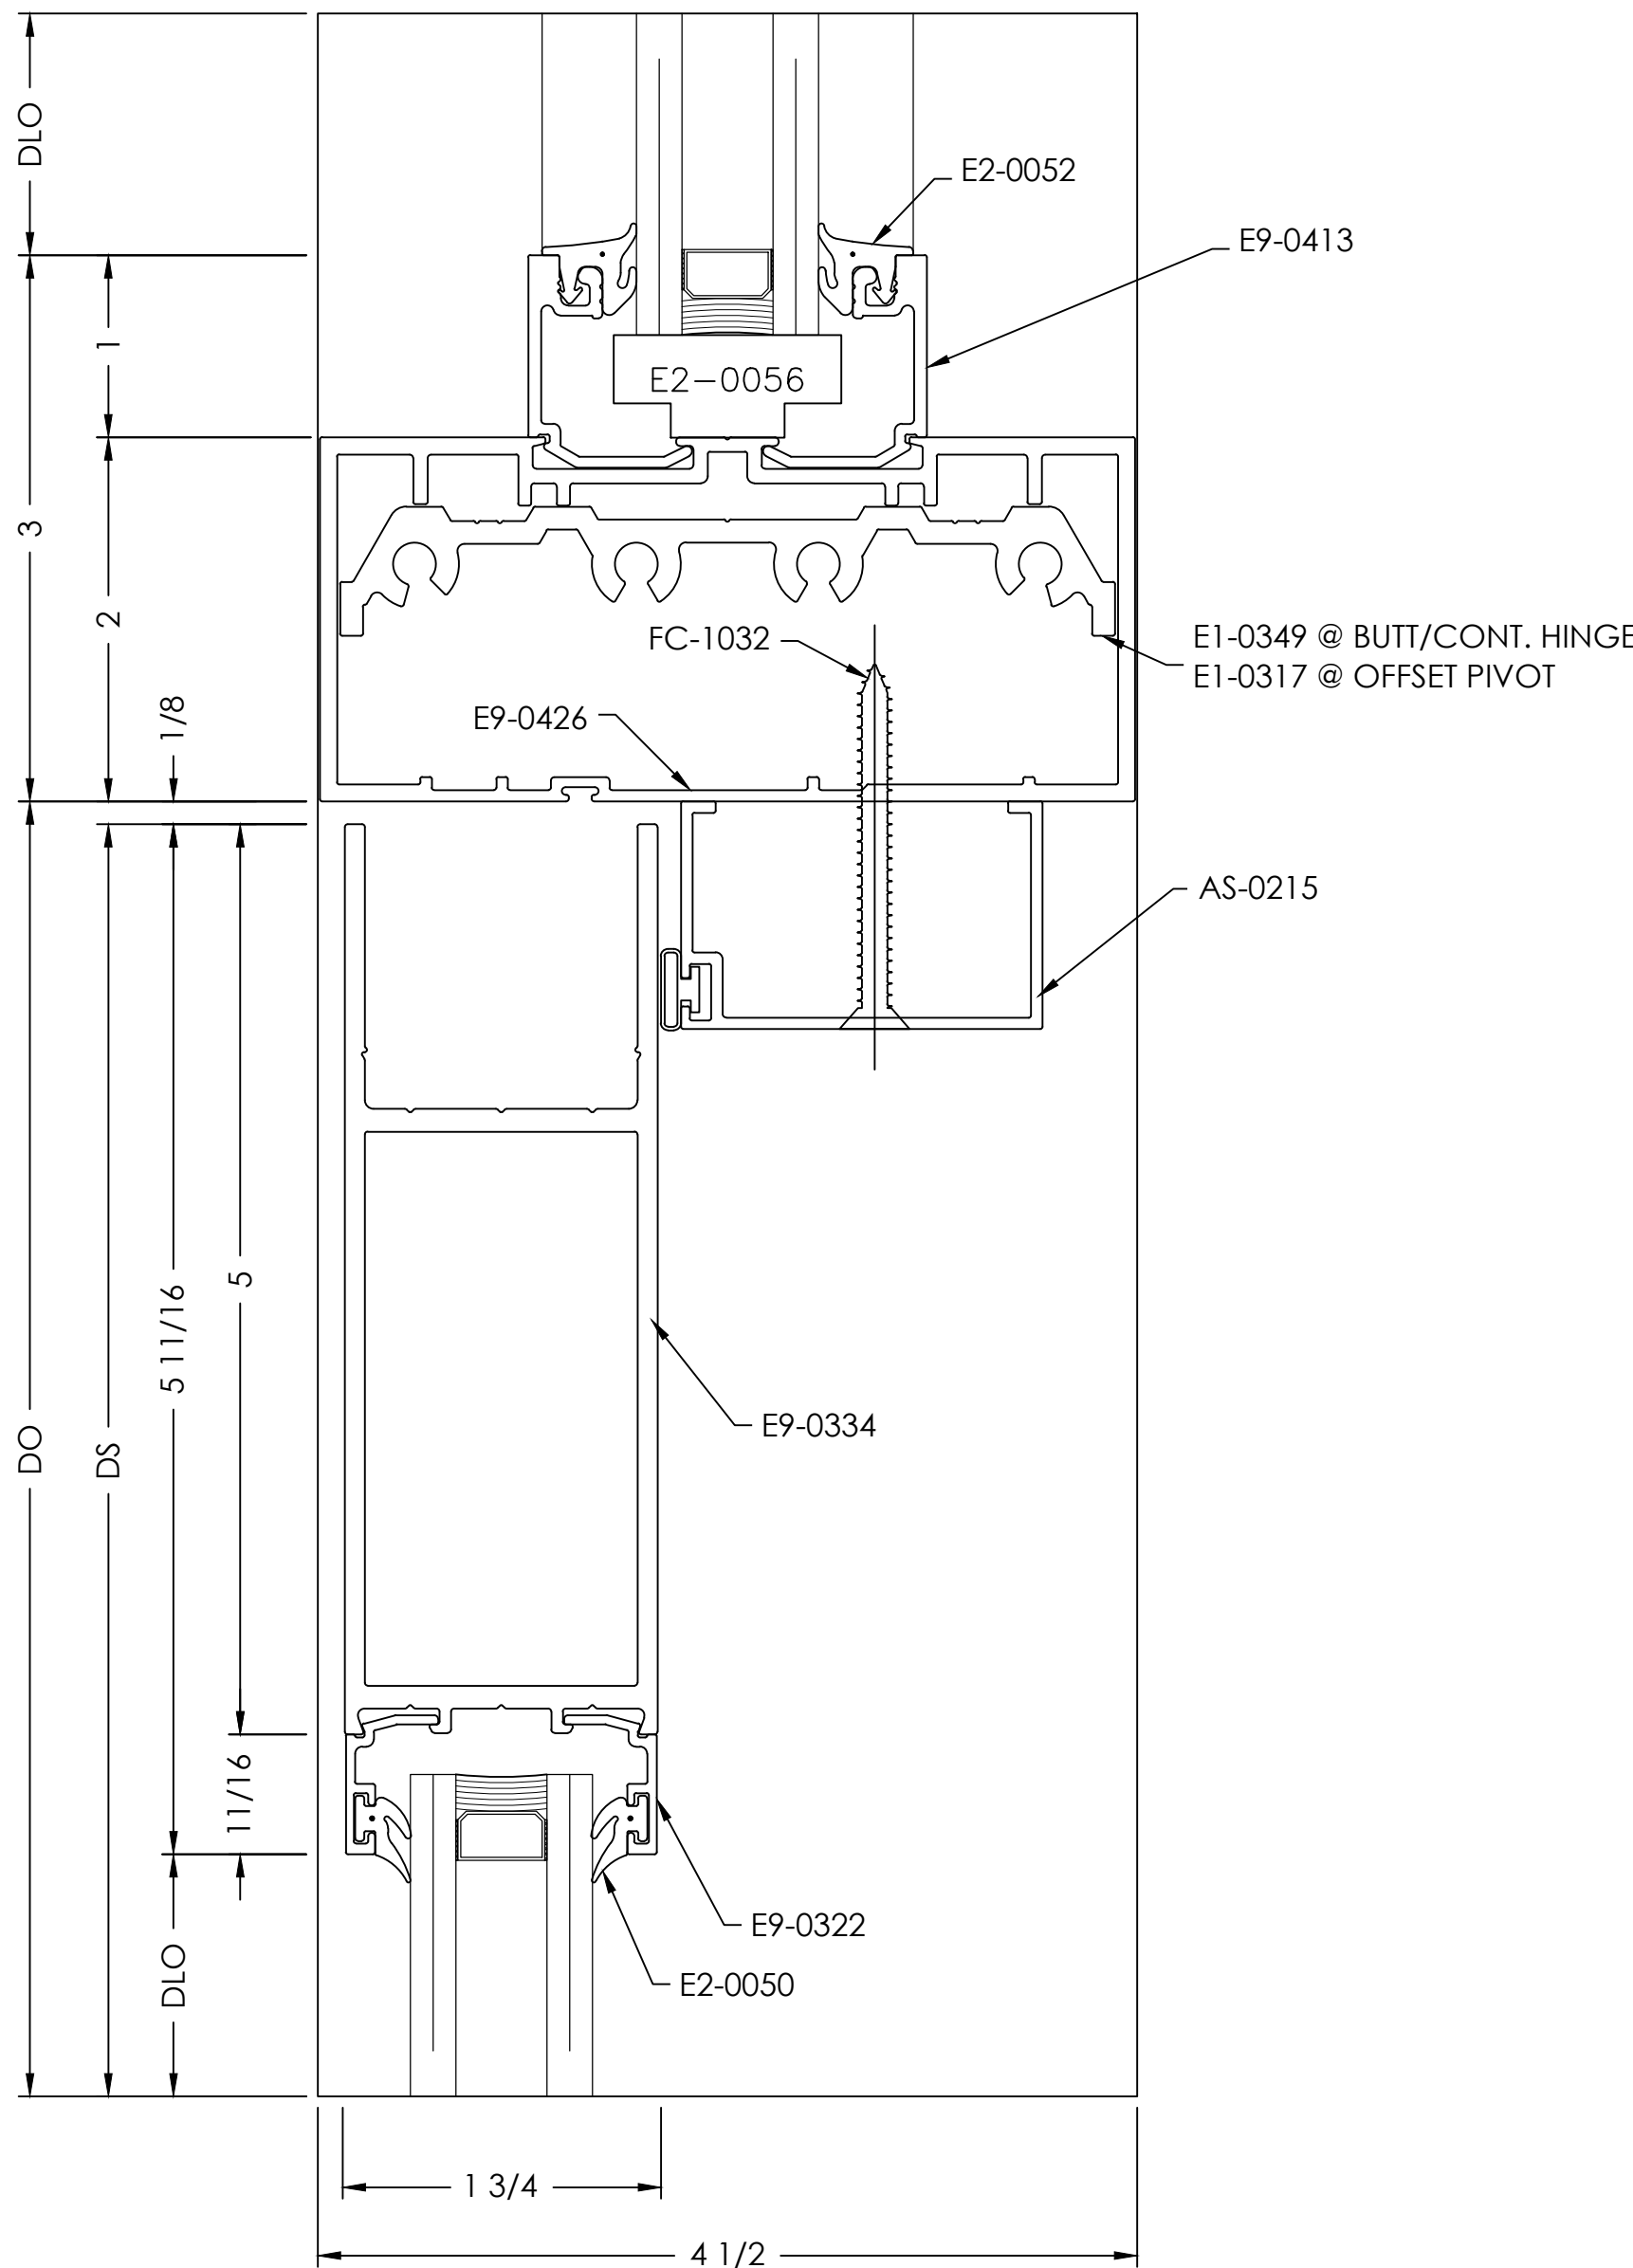


DOOR JAMB AT TRANSOM AREA
DETAIL

SCALE= FULL

ARCH. REF.: NONE

4

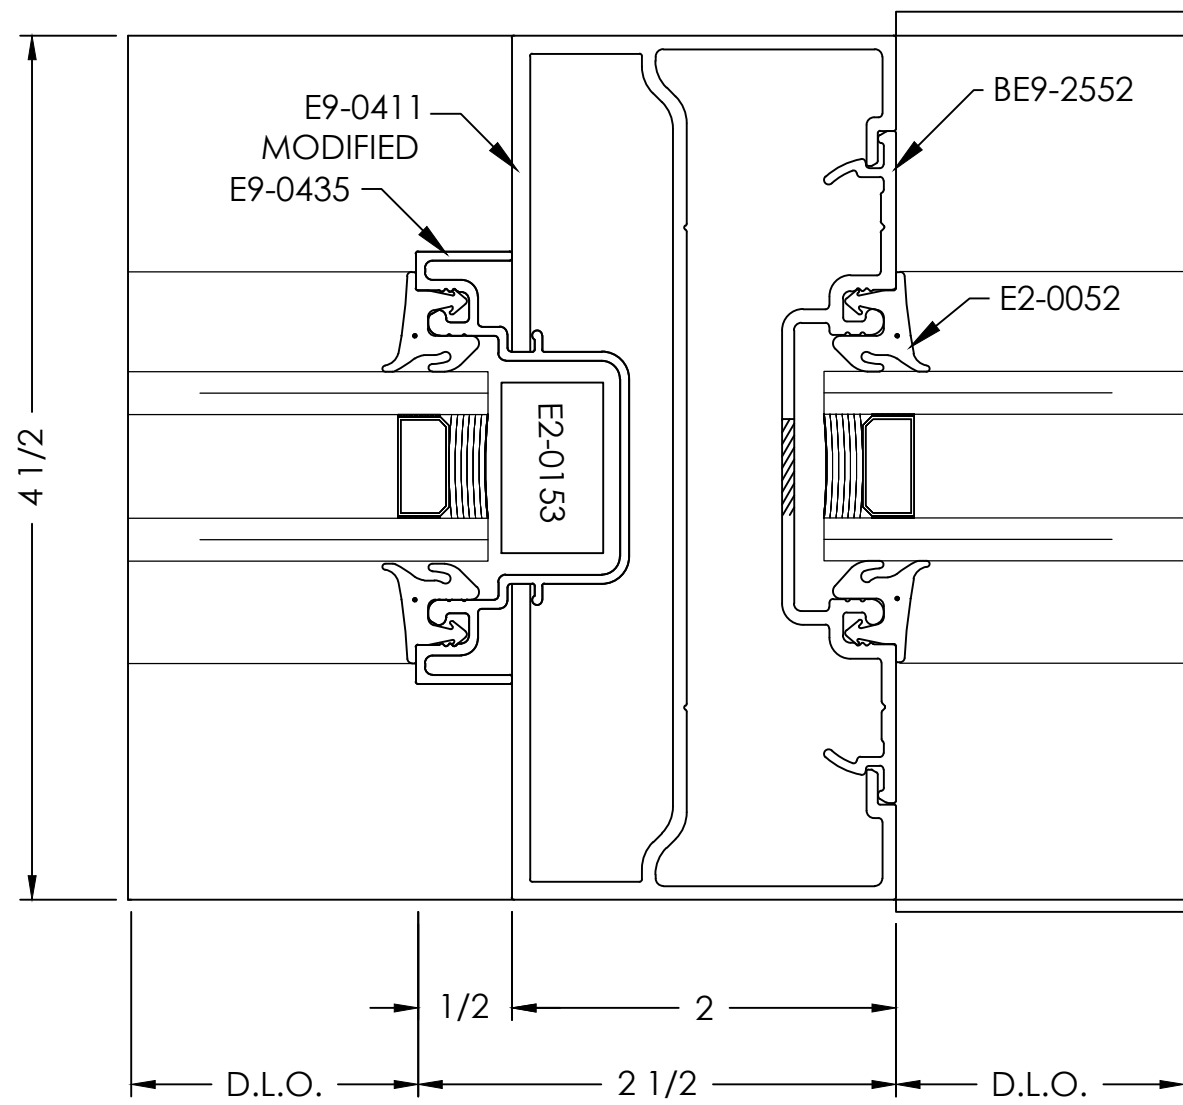


SILL
DETAIL

SCALE= FULL

ARCH. REF.: 4/A603

2

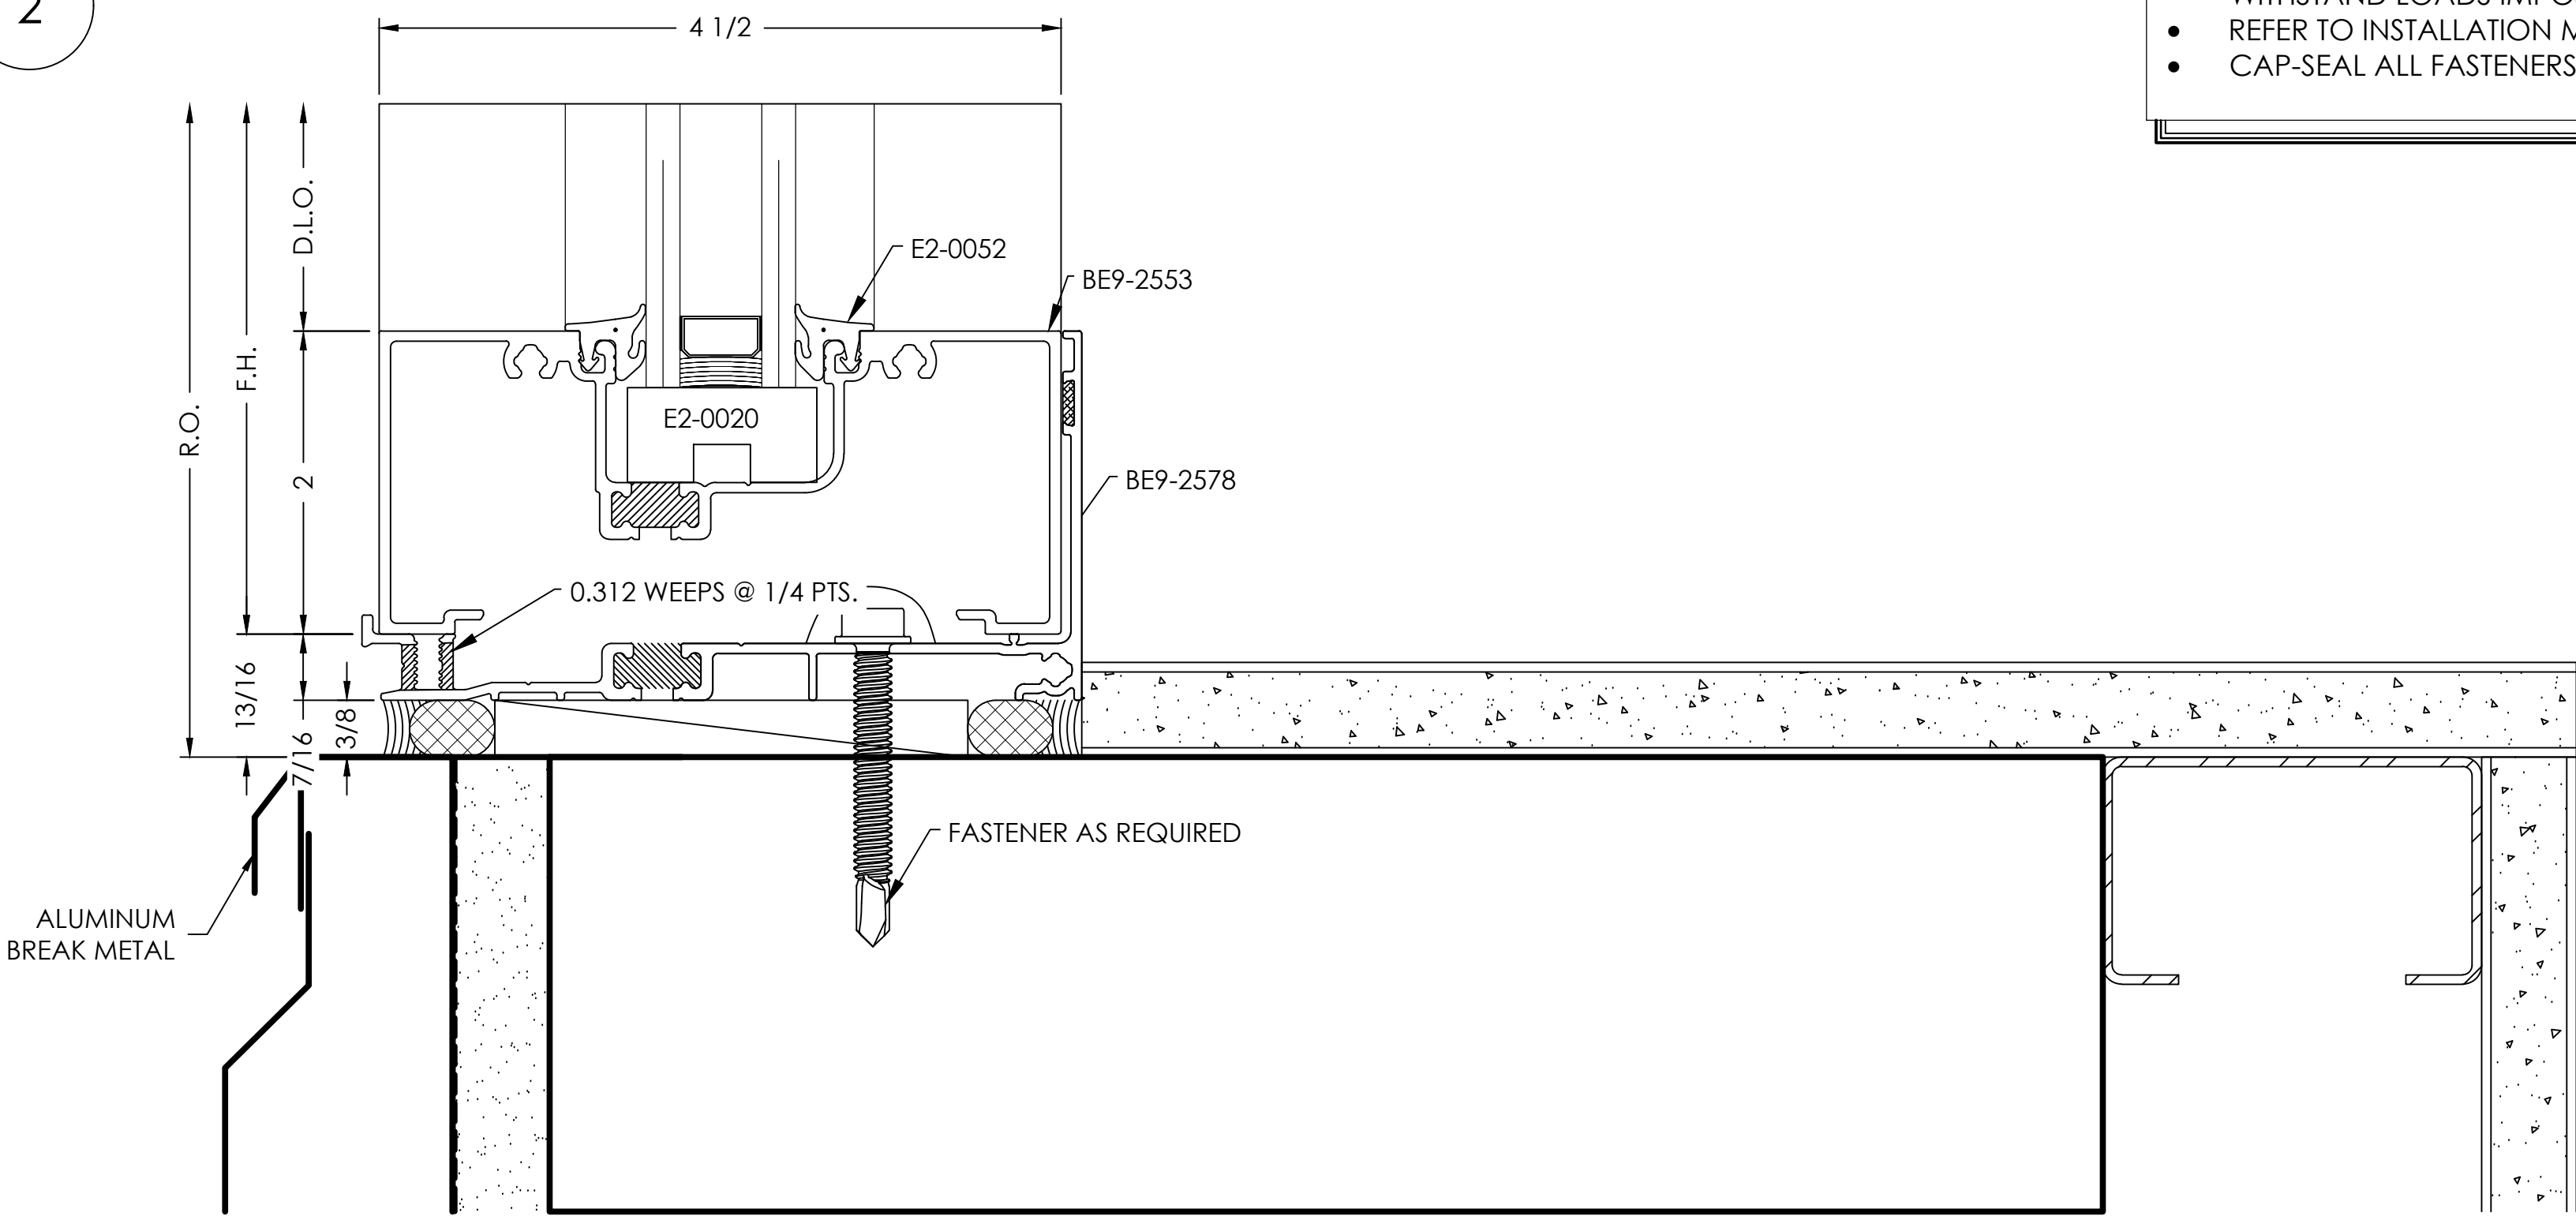

- TYPICAL DETAIL NOTES:
- ADEQUATE SUPPORT MUST BE PROVIDED TO WITHSTAND LOADS IMPOSED BY WINDOW SYSTEM
 - REFER TO INSTALLATION MANUAL FOR ADD'L INFO
 - CAP-SEAL ALL FASTENERS IN GLAZING POCKETS



shop drawings | engineering
TEL (470) 406-8783
KSGRAHAM@VISIONDRAFTING.NET
WWW.VISIONDRAFTING.NET

PRINTS ISSUED FOR	DATE	BY	REVISION NO.	DATE	BY
1ST APPROVAL	05/14/2025	B.G.			

ARCHITECT/LOCATION
LDD BLUELINE
1640 POWERS FERRY RD
BUILDING ONE
MARIETTA, GA 30067
PHONE 770.874.7447

PROJECT NAME/LOCATION

YKK STOREFRONT

SCALE:

1:1

SHEET NO.


DETAILS

403

DOOR JAMB
DETAIL

SCALE= FULL
ARCH. REF.: NONE


3

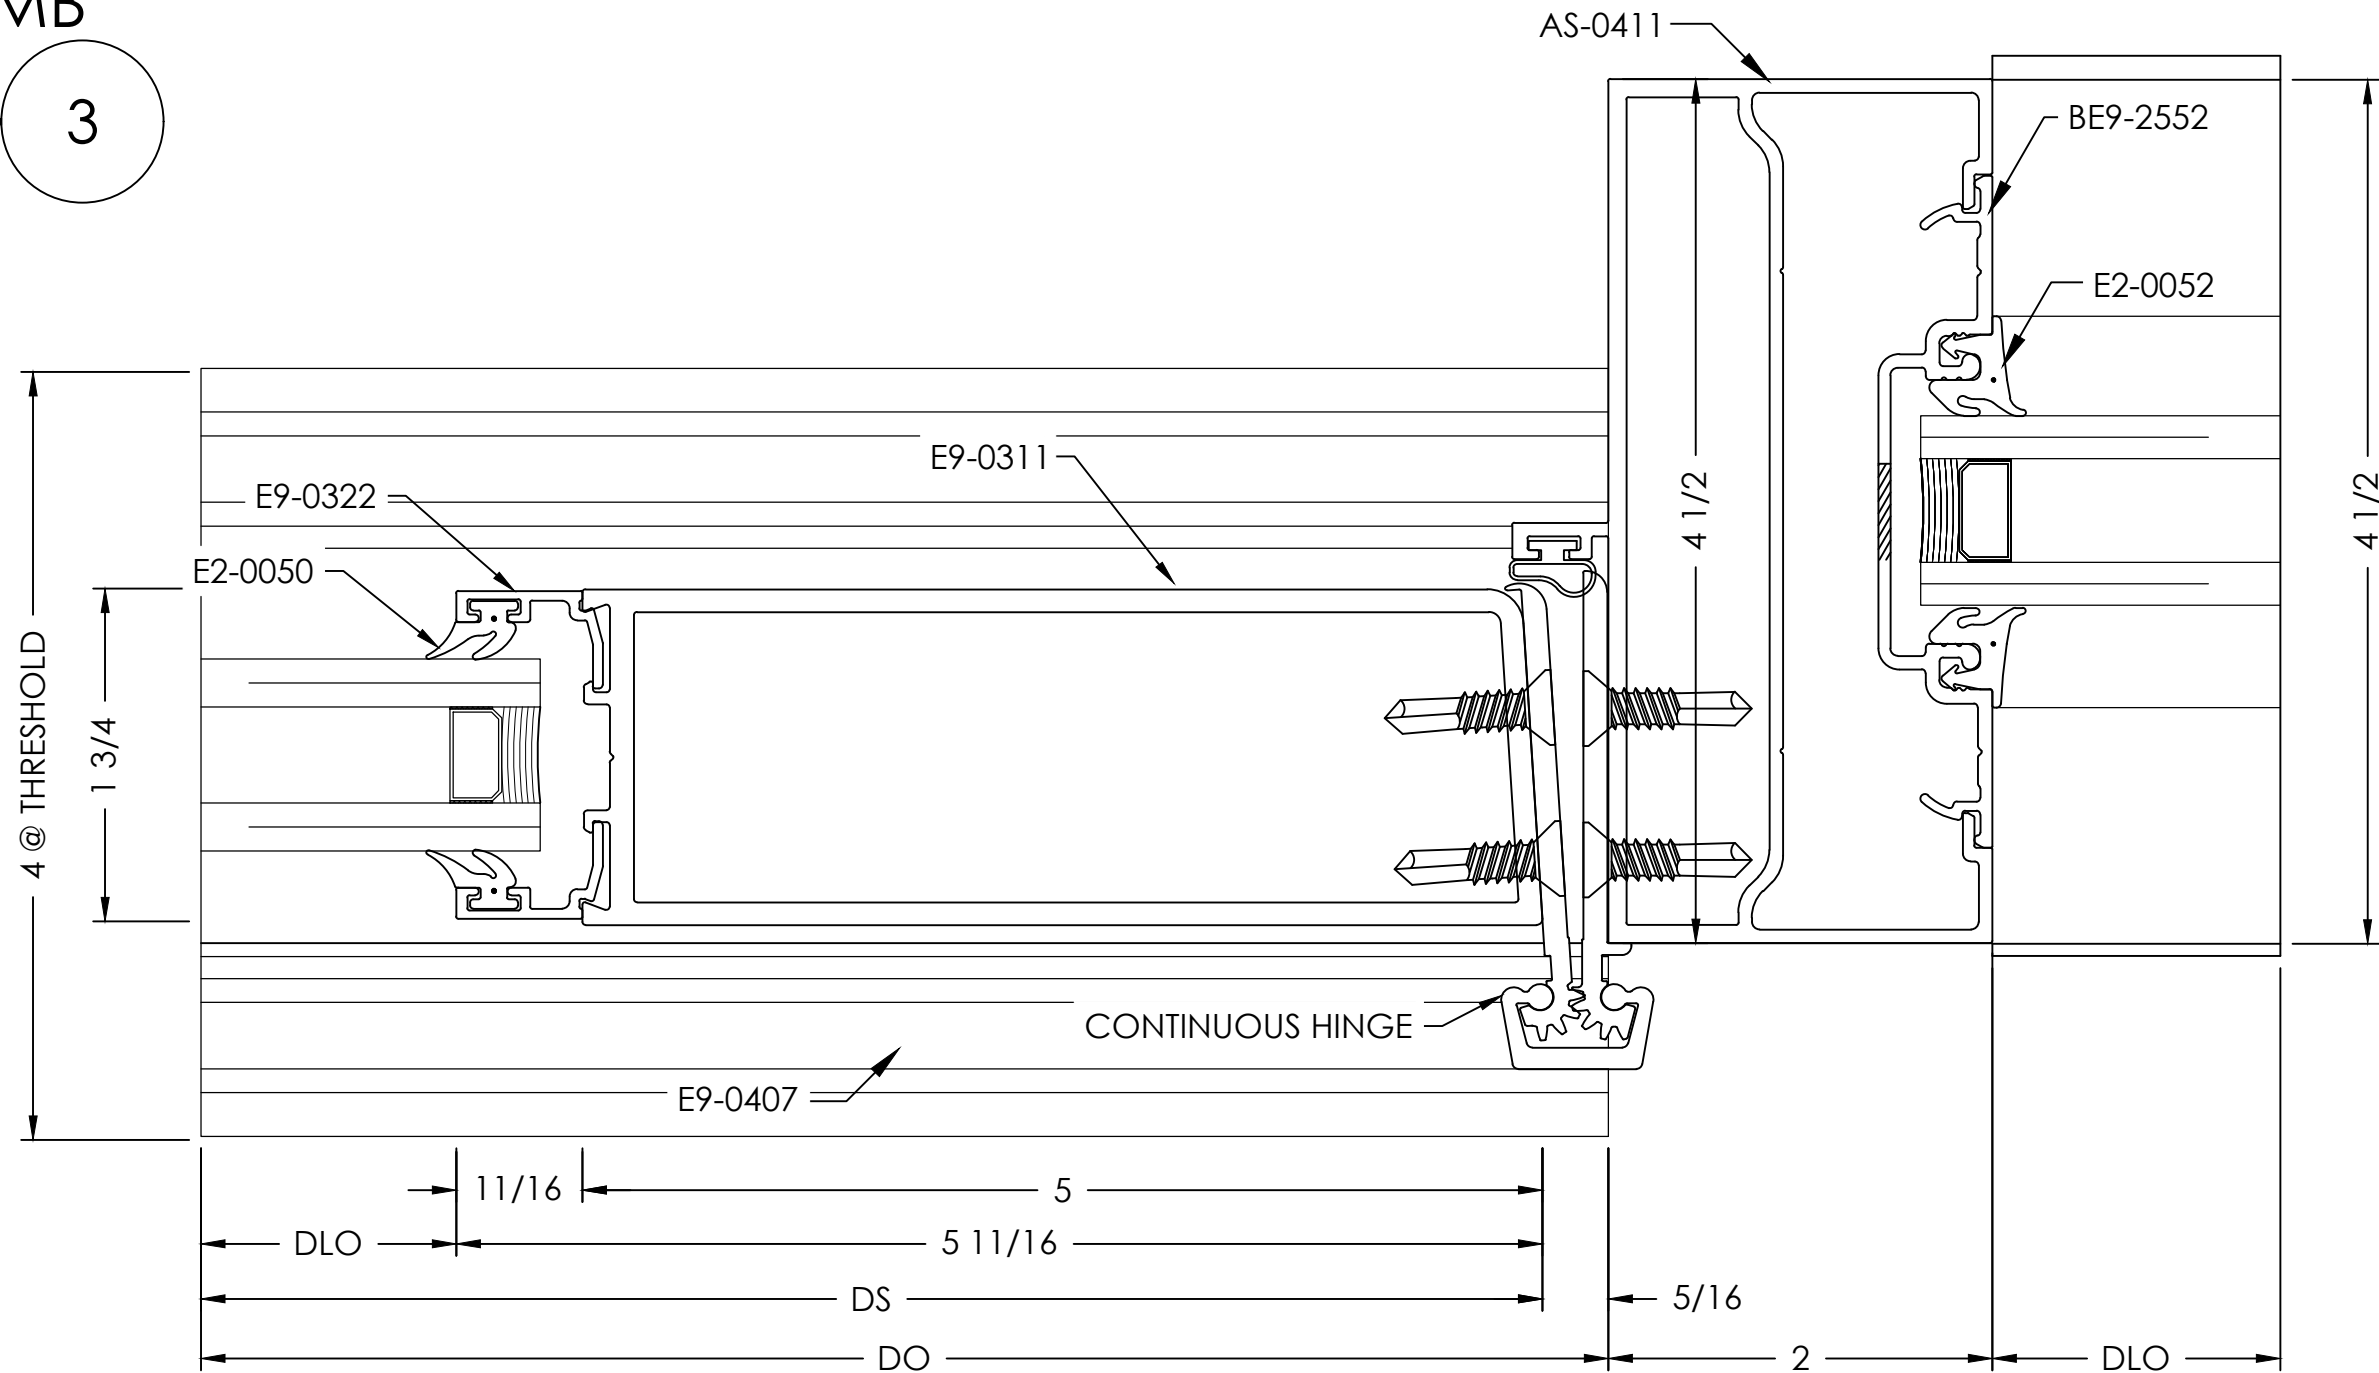

DOOR JAMB
DETAIL

SCALE= FULL
ARCH. REF.: 2/A603

2

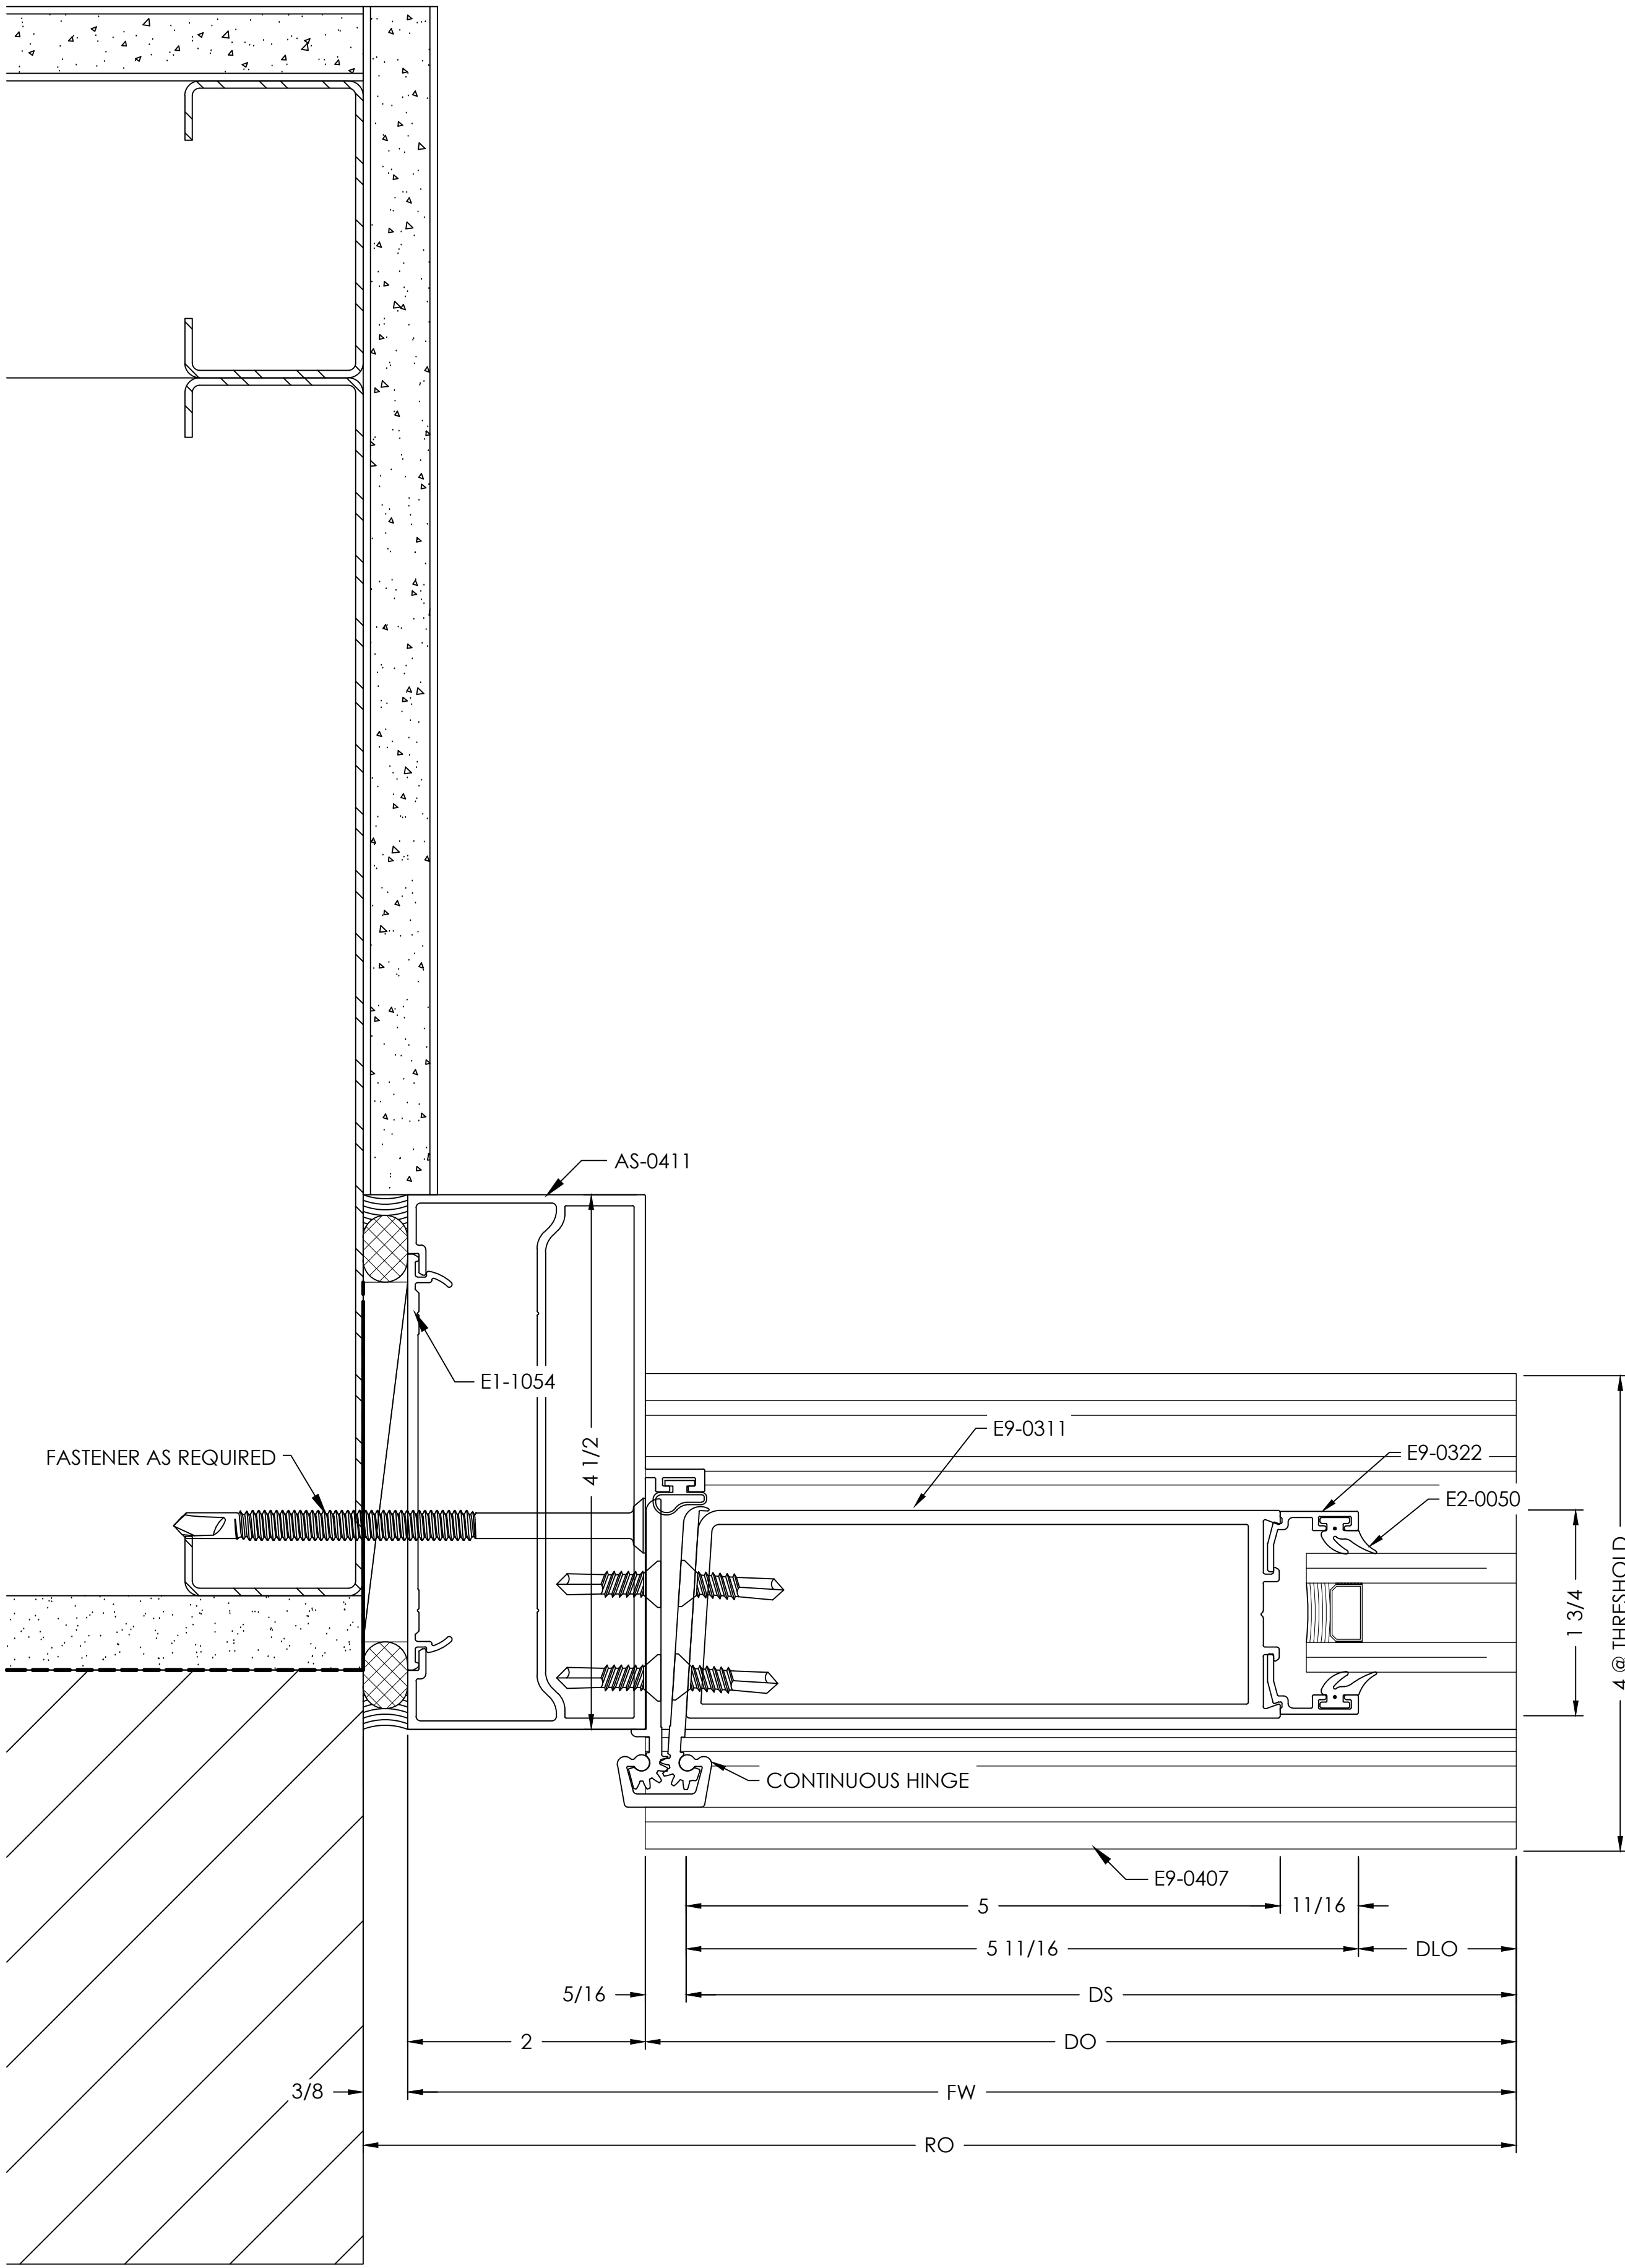


- TYPICAL DETAIL NOTES:
- ADEQUATE SUPPORT MUST BE PROVIDED TO WITHSTAND LOADS IMPOSED BY WINDOW SYSTEM
 - REFER TO INSTALLATION MANUAL FOR ADD'L INFO
 - CAP-SEAL ALL FASTENERS IN GLAZING POCKETS

BOTTOM RAIL
DETAIL

SCALE= FULL
ARCH. REF.: NONE

1

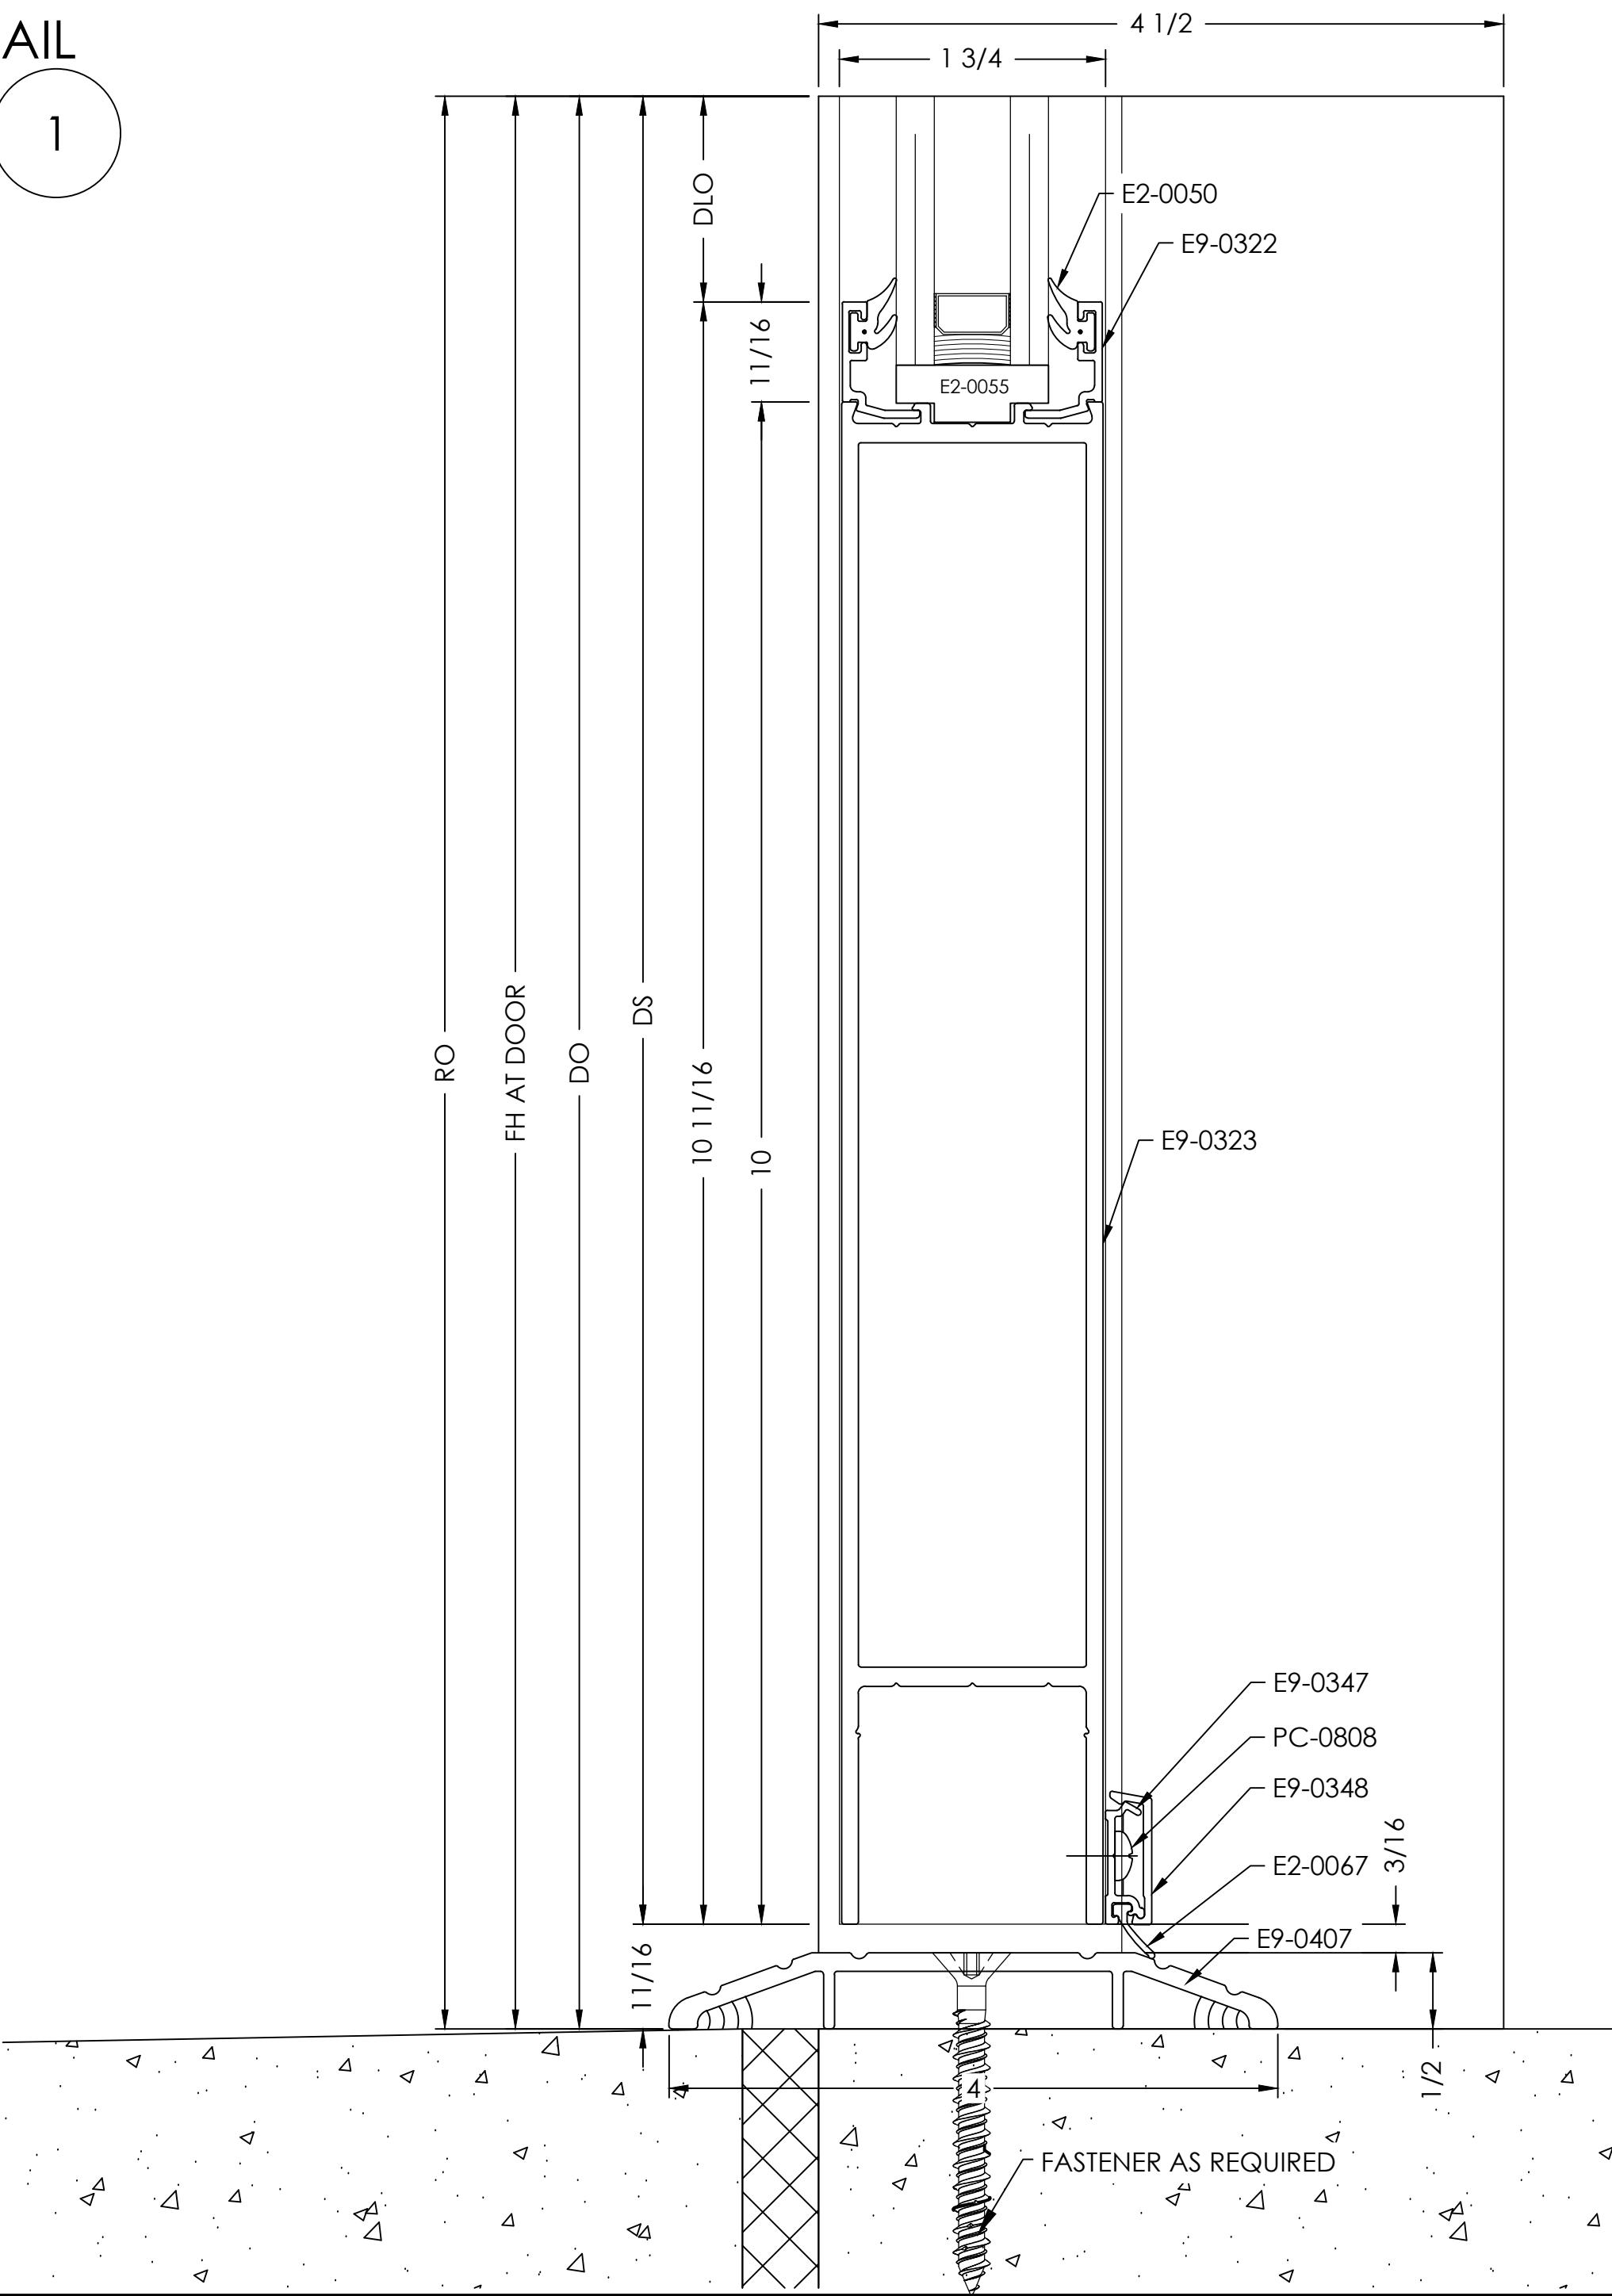

shop drawings + engineering
TEL (478) 406-8783
KSGRAHAM@VISIONDRAFTING.NET
WWW.VISIONDRAFTING.NET

BY	DATE	REVISION NO.	BY	DATE	PRINTS ISSUED FOR
			B.G.	05/14/2025	1ST APPROVAL

ARCHITECT/LOCATION
LDD BLUELINE
1640 POWERS FERRY RD
BUILDING ONE
MARIETTA, GA 30067
PHONE 770.874.7447

PROJECT NAME/LOCATION
YKK STOREFRONT

SCALE:
1:1

SHEET NO.
DETAILS
404

DOOR JAMB AT TRANSOM AREA
DETAIL

SCALE= FULL

ARCH. REF.: 2/A603

1

TYPICAL DETAIL NOTES:



- ADEQUATE SUPPORT MUST BE PROVIDED TO WITHSTAND LOADS IMPOSED BY WINDOW SYSTEM
- REFER TO INSTALLATION MANUAL FOR ADD'L INFO
- CAP-SEAL ALL FASTENERS IN GLAZING POCKETS

DOOR JAMB
DETAIL

SCALE= FULL

ARCH. REF.: 2/A603

2

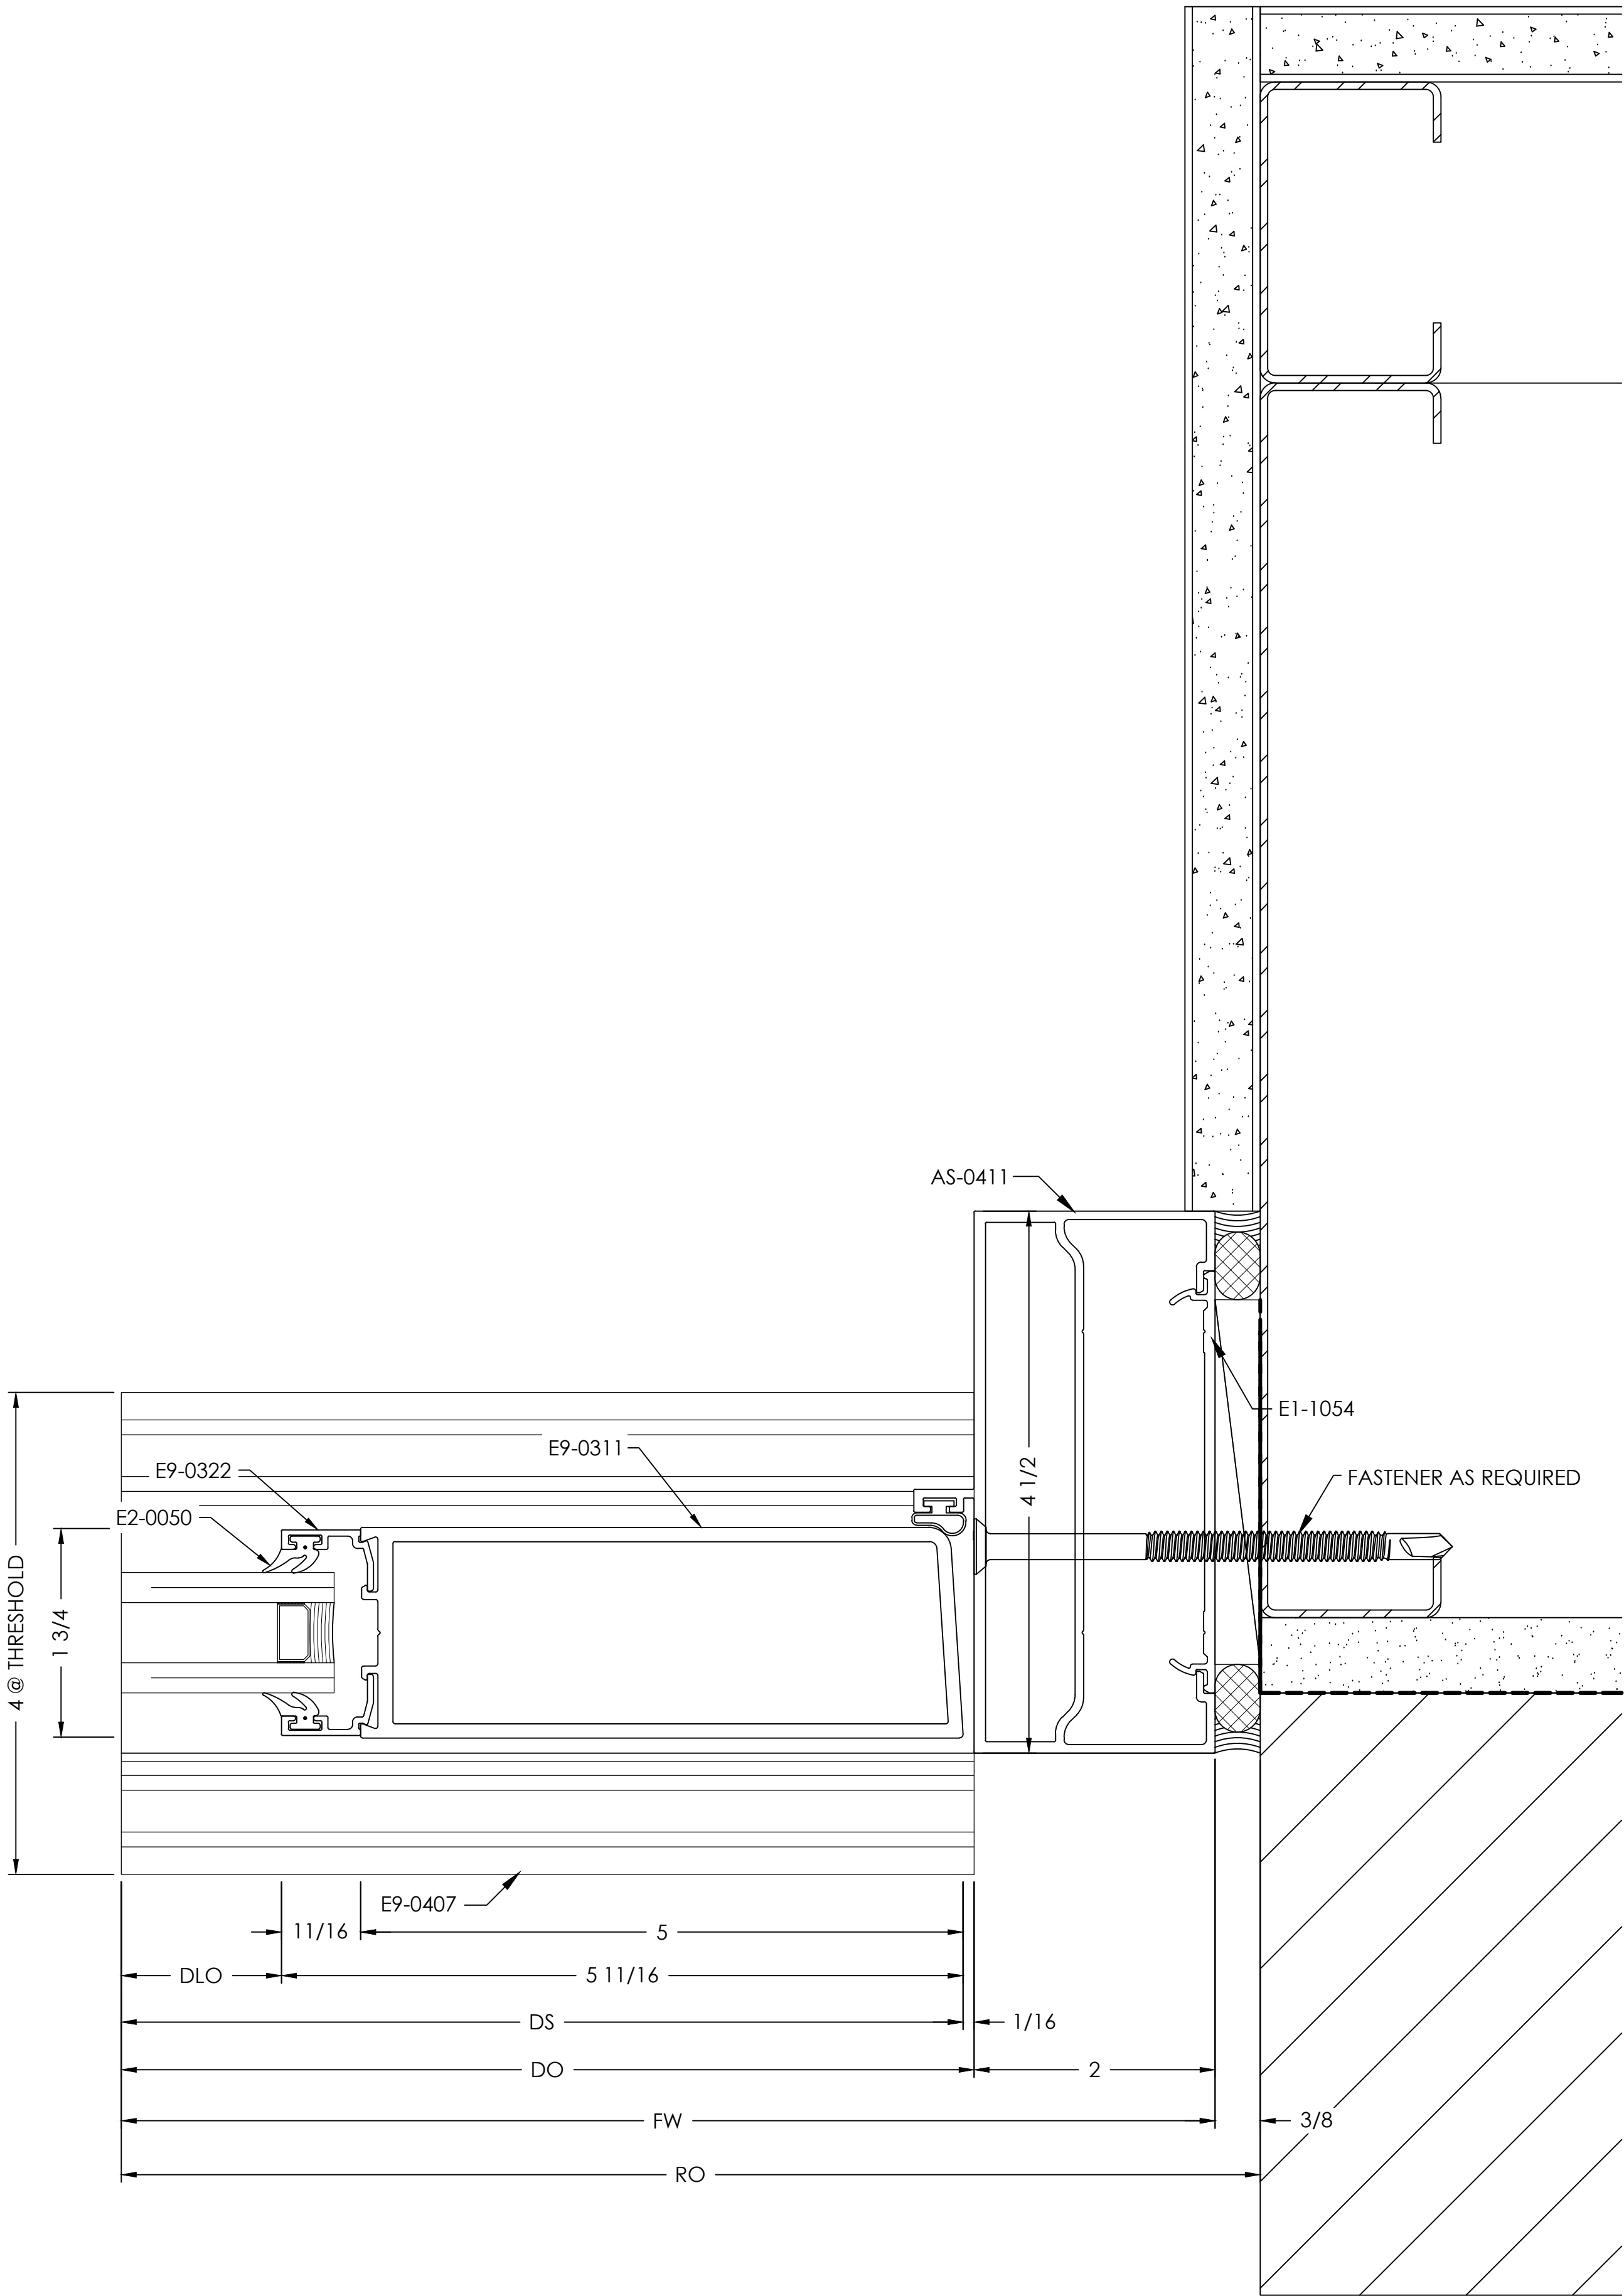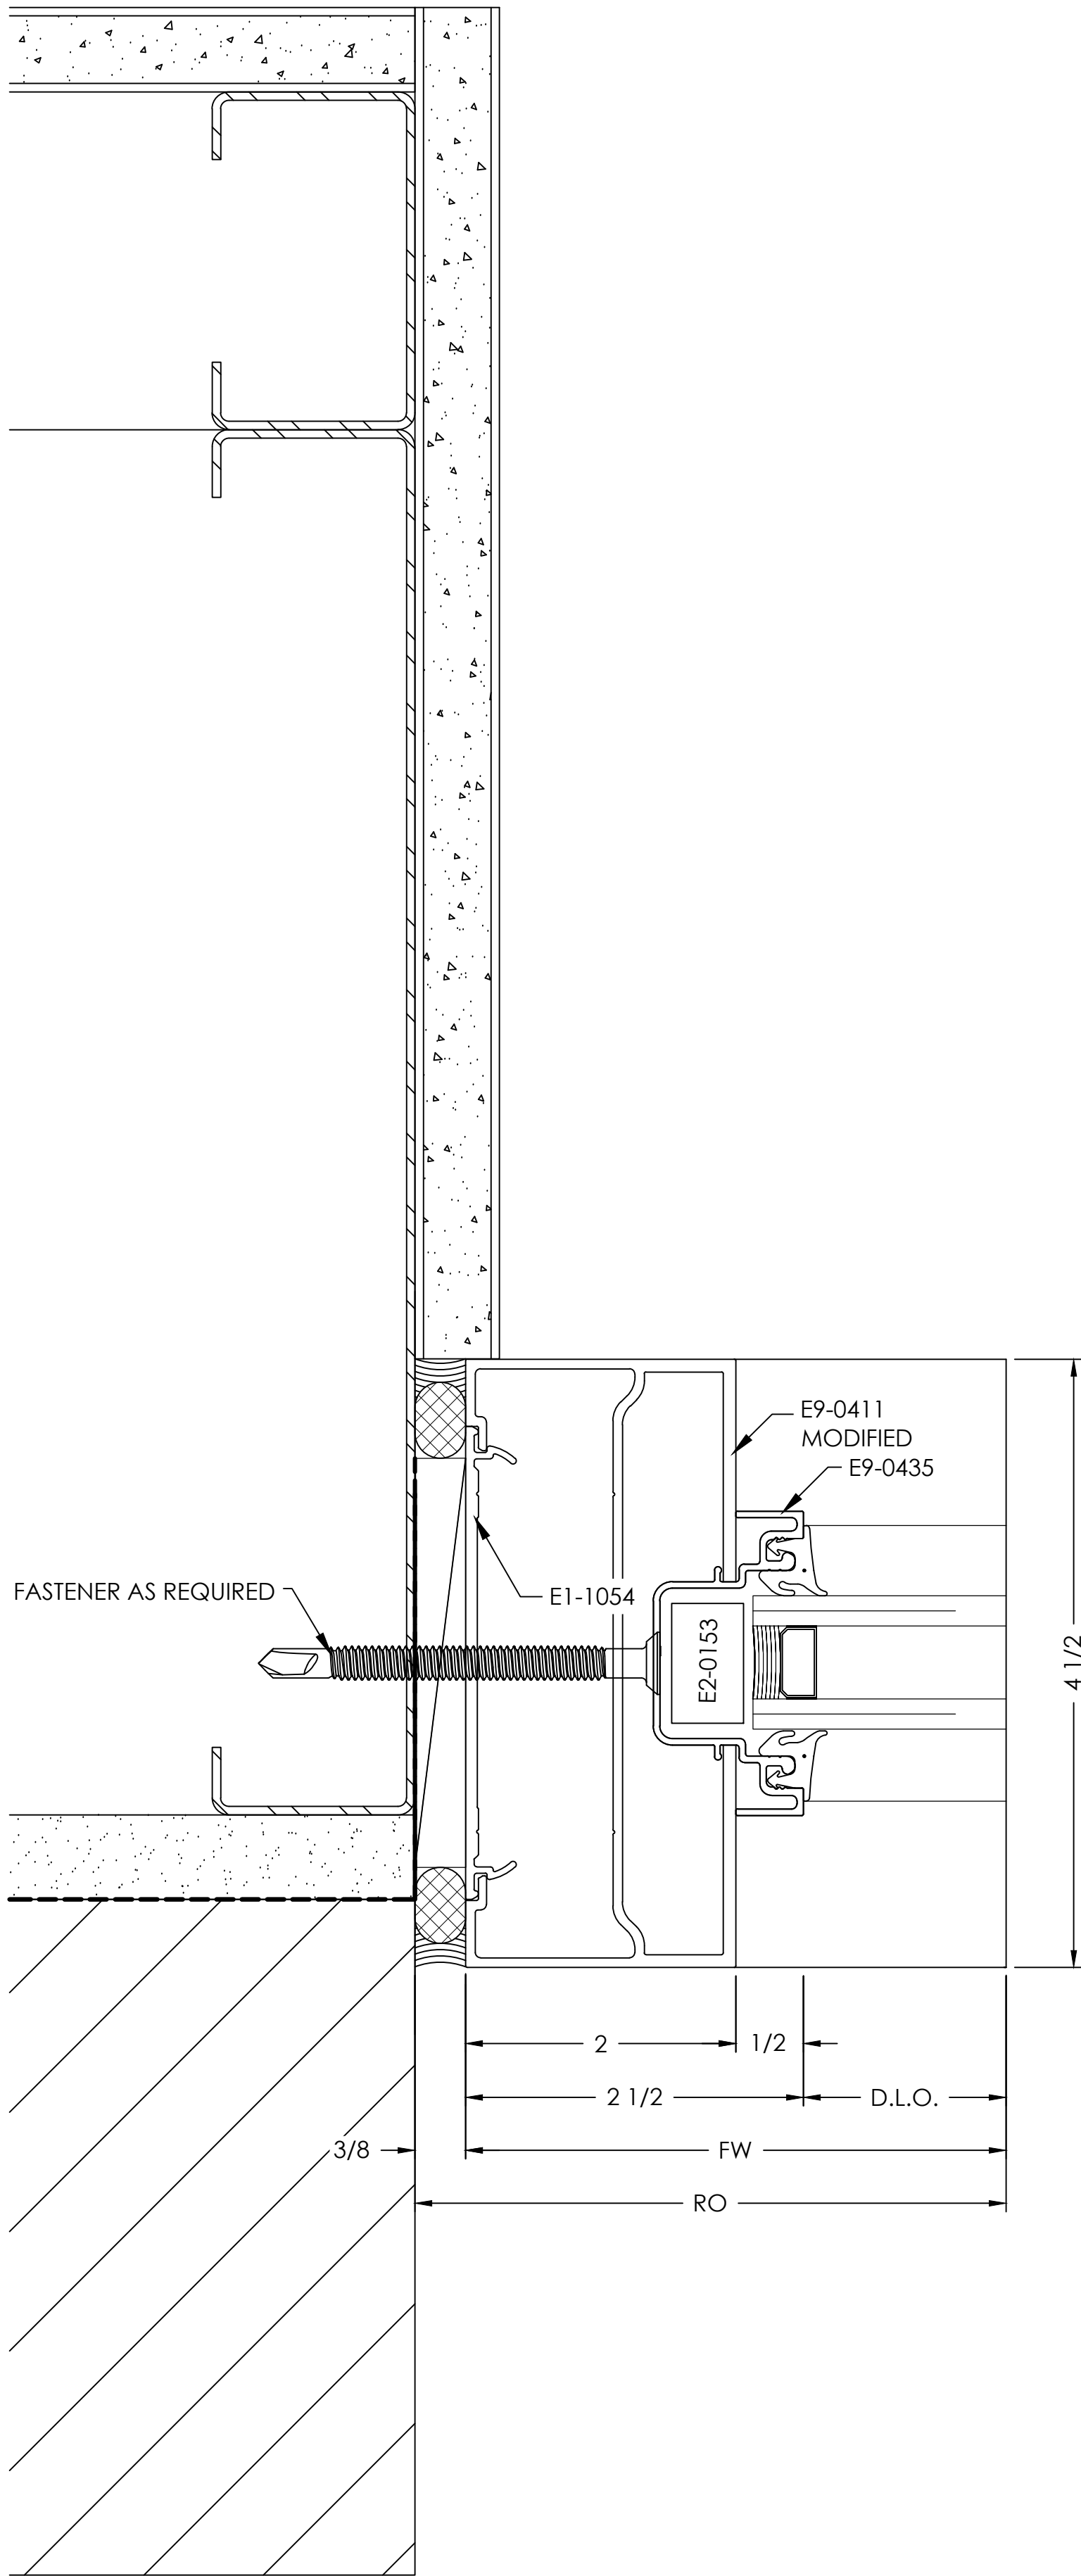

VISION
DRAFTING,
INC.

shop drawings + engineering
TEL (470) 406-8783
KGRANHAM@VISIONDRAFTING.NET
WWW.VISIONDRAFTING.NET

BY	DATE	REVISION NO.	BY	DATE	PRINTS ISSUED FOR
			B.G.	05/14/2025	1ST APPROVAL

ARCHITECT/LOCATION
LDD BLUELINE
1640 POWERS FERRY RD
BUILDING ONE
MARIETTA, GA 30067
PHONE 770.874.7447

PROJECT NAME/LOCATION

YKK STOREFRONT

SCALE:

1:1

SHEET NO.

DETAILS


405

SILL
DETAIL

SCALE= FULL

ARCH. REF.: NONE

1

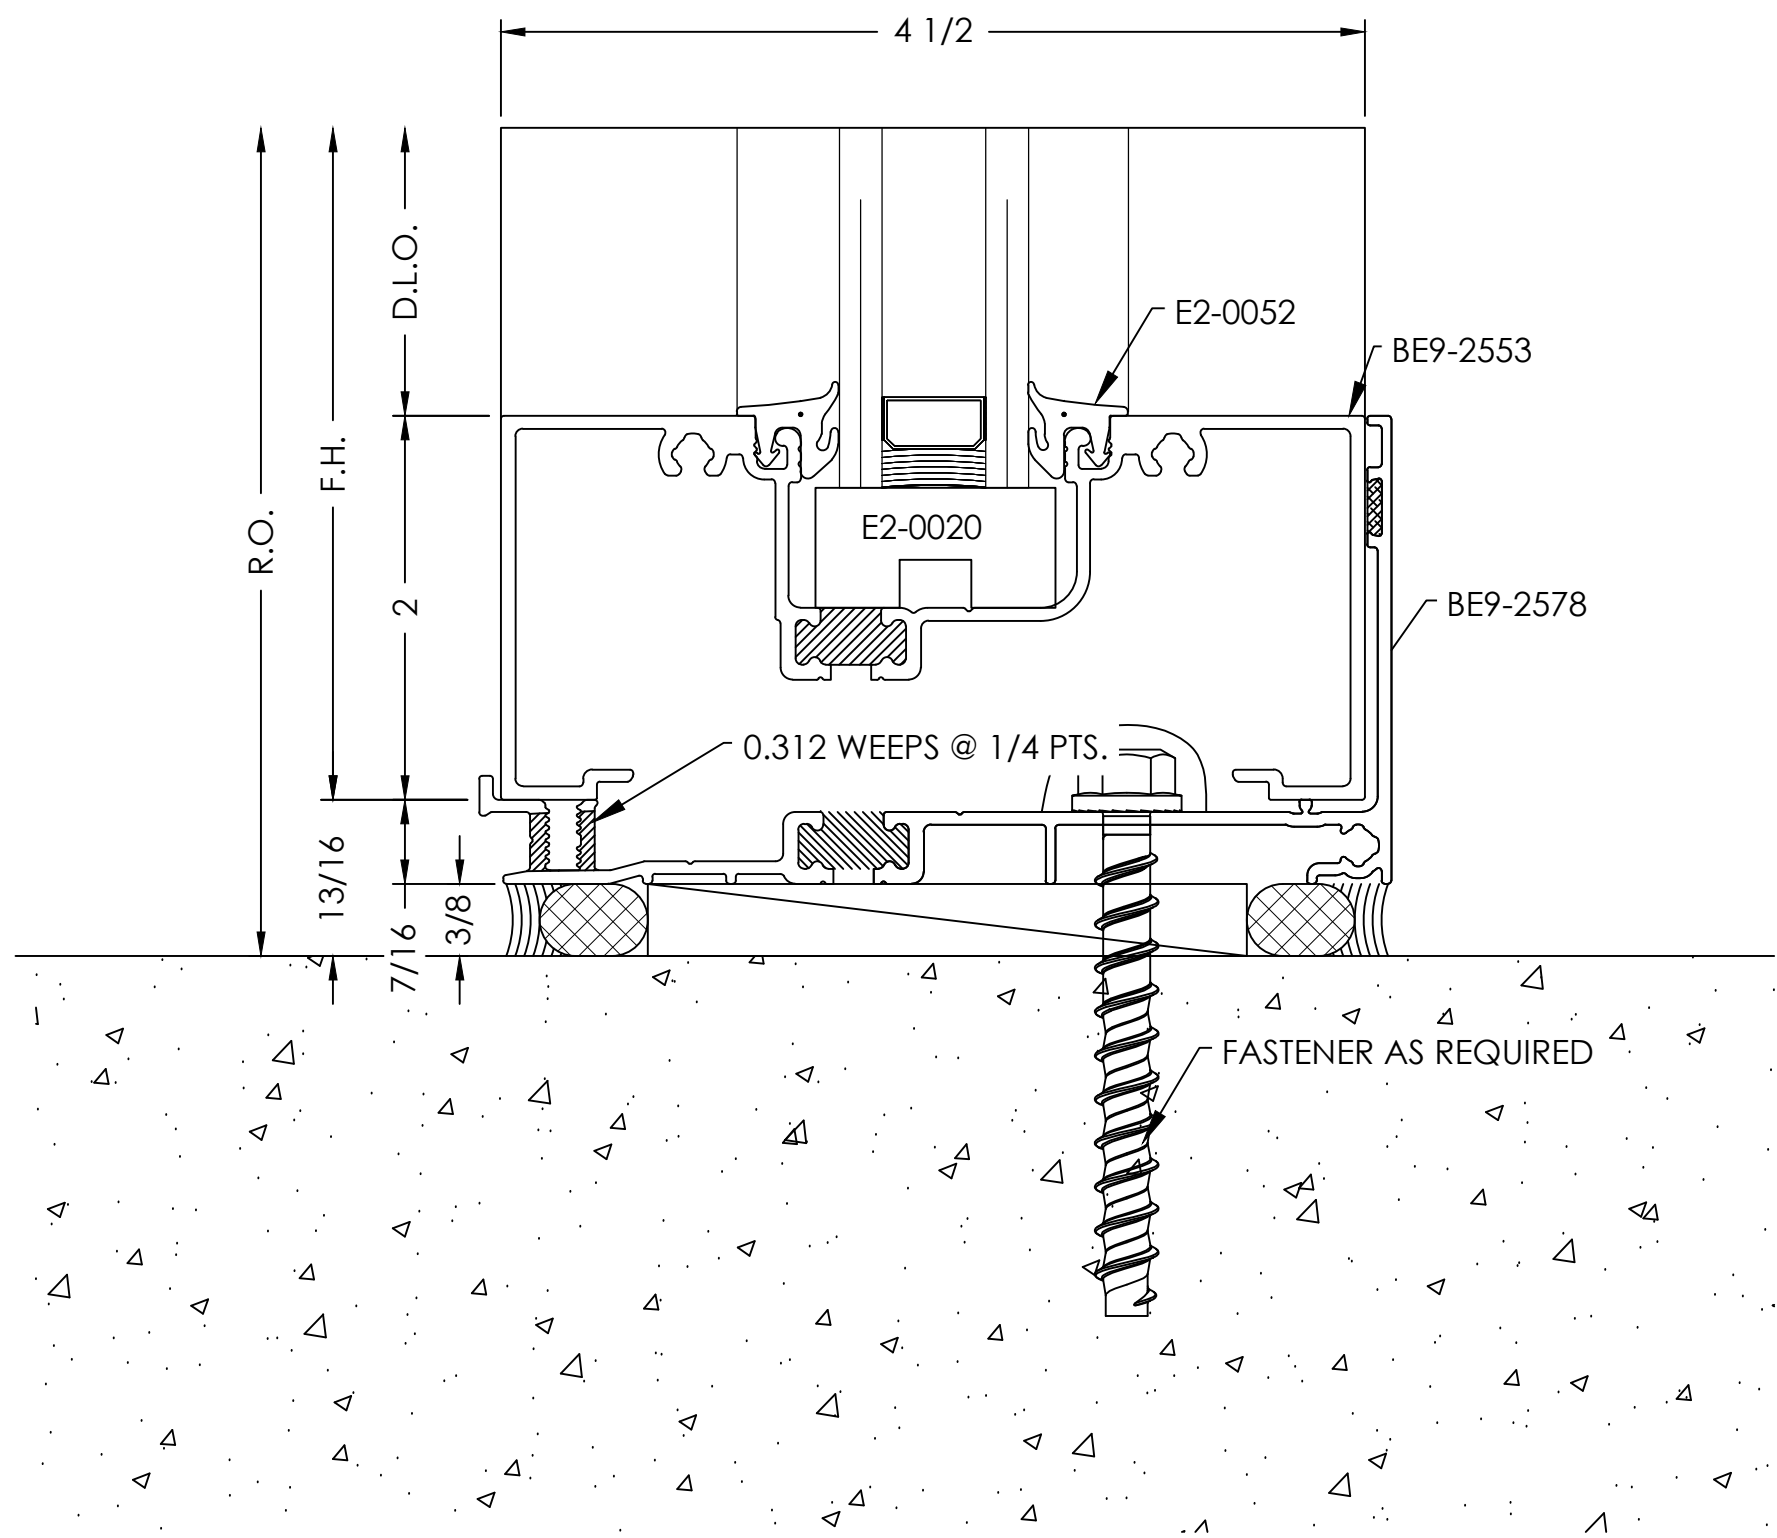


SILL
DETAIL

SCALE= FULL

ARCH. REF.: 1/A313

3

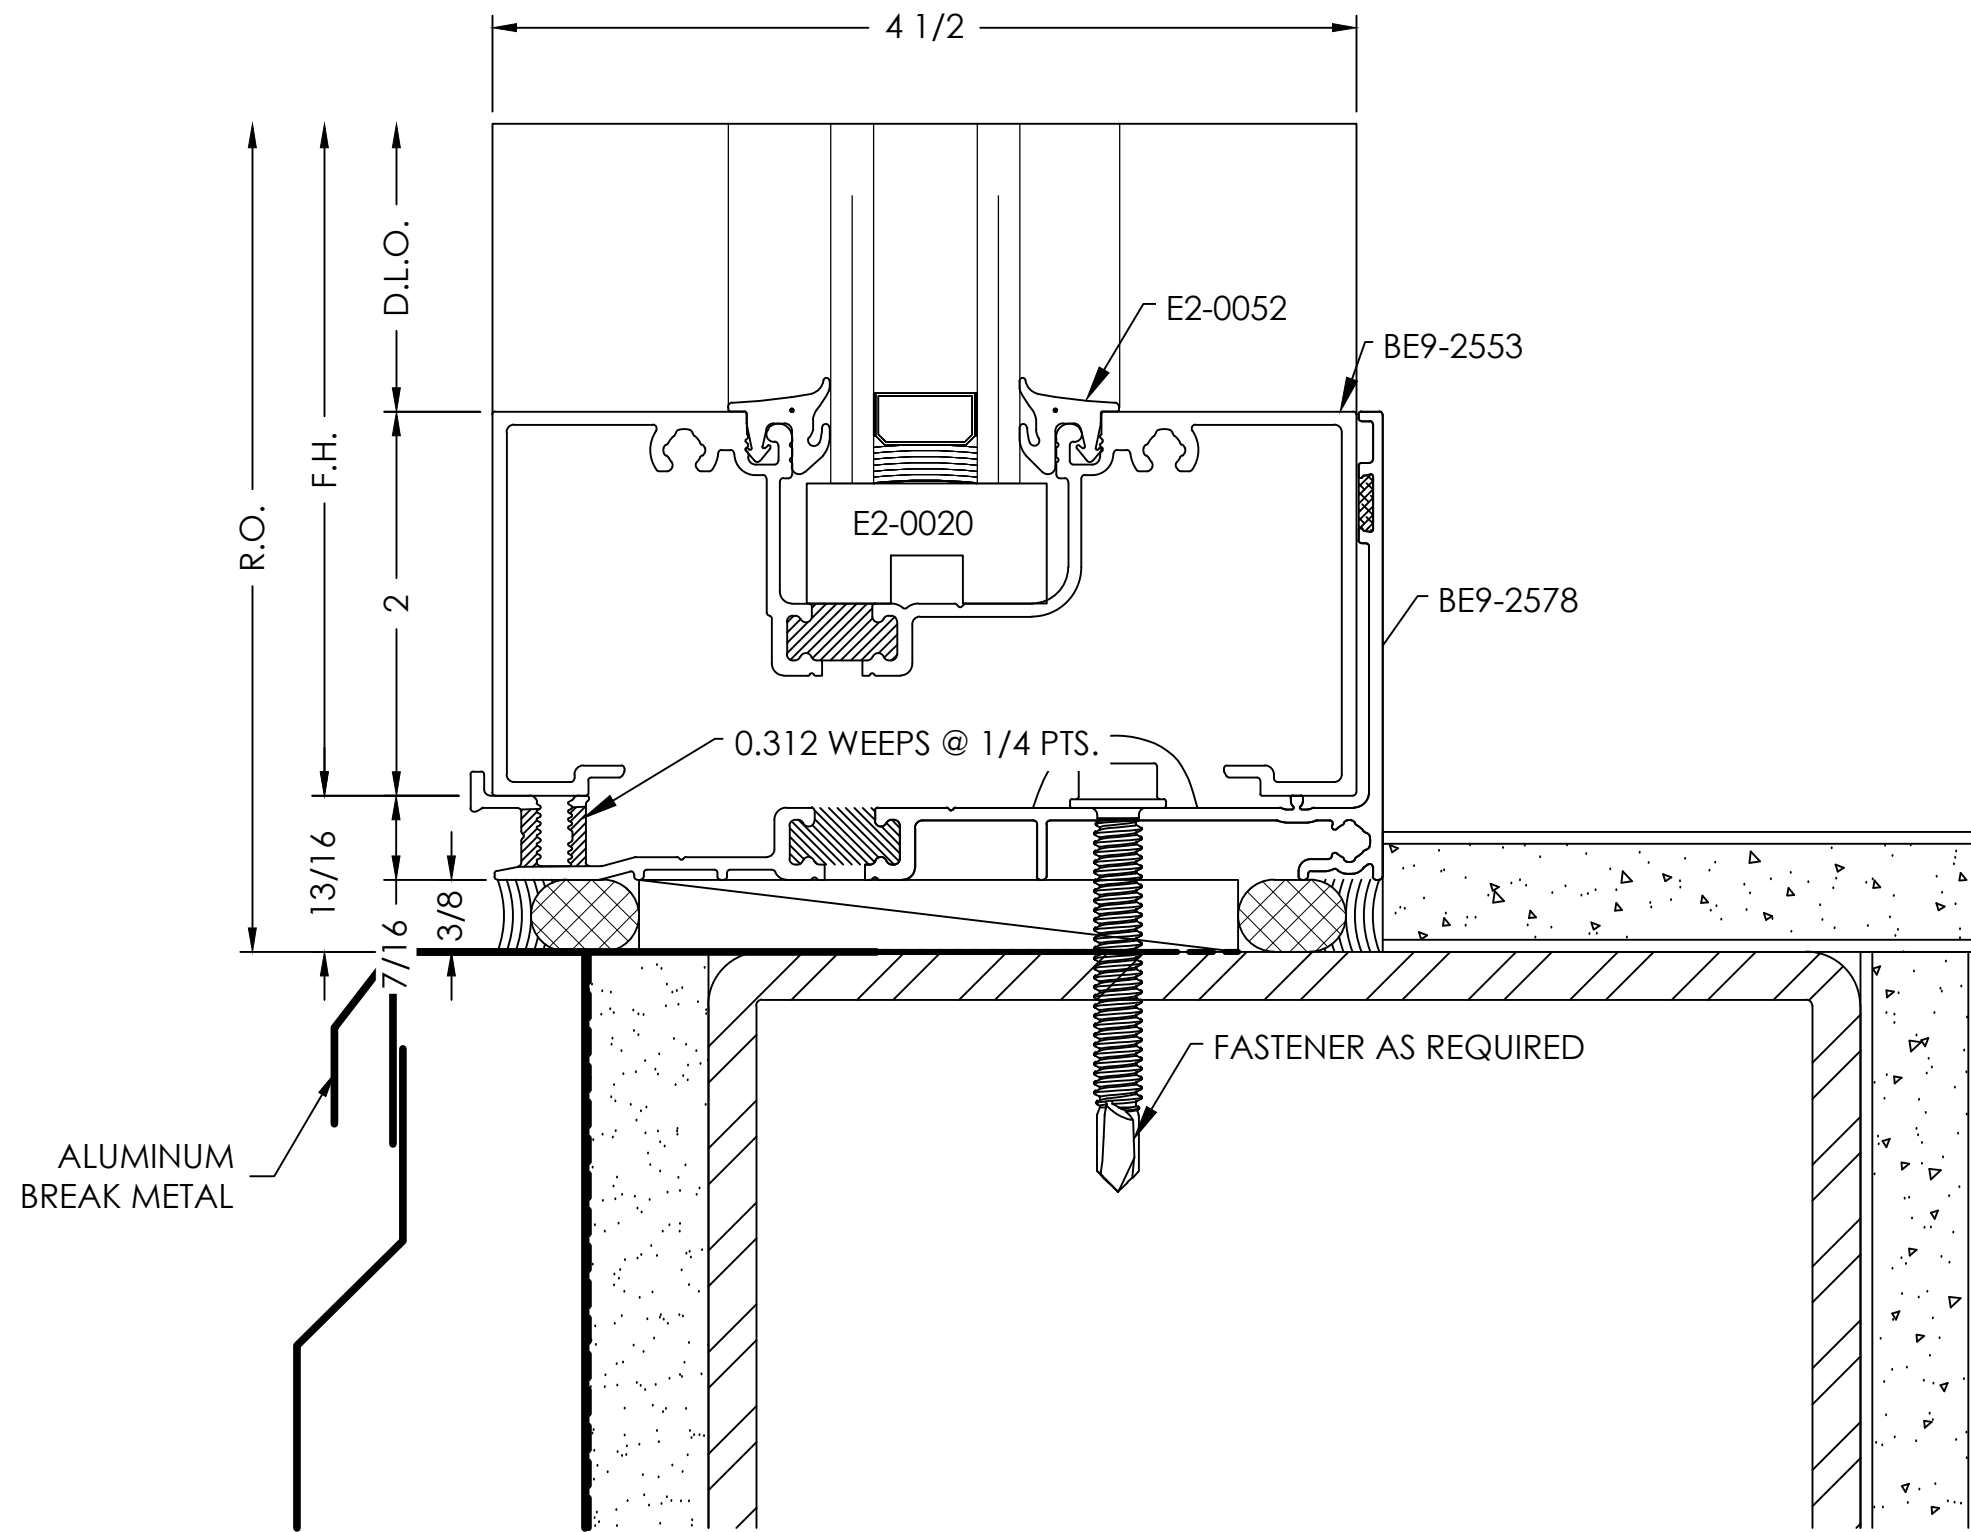


HEADER
DETAIL

SCALE= FULL

ARCH. REF.: 1/A313

4

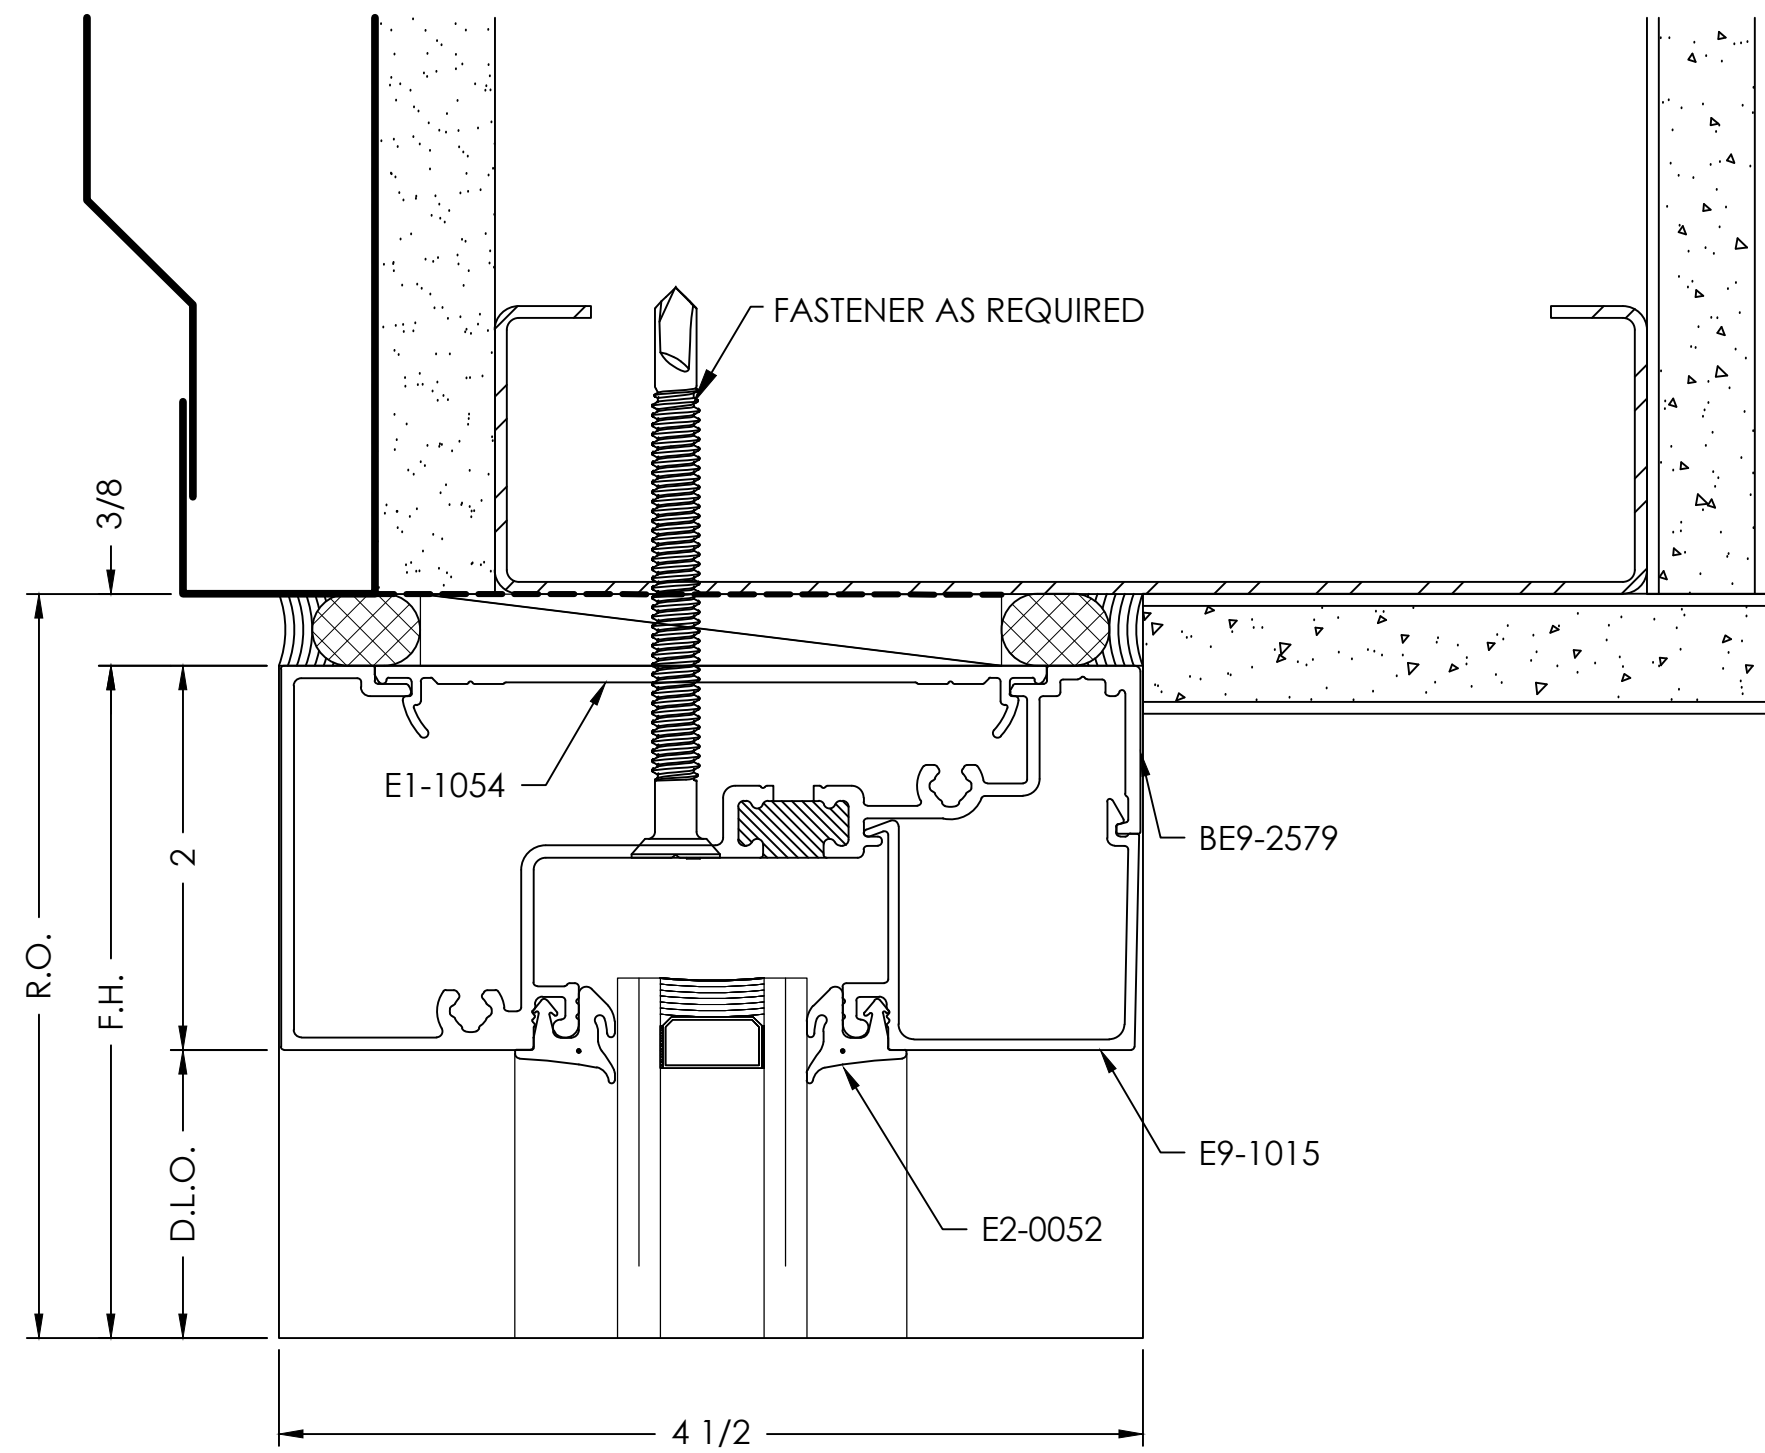


MEETING STILES
DETAIL

SCALE= FULL

ARCH. REF.: NONE

2

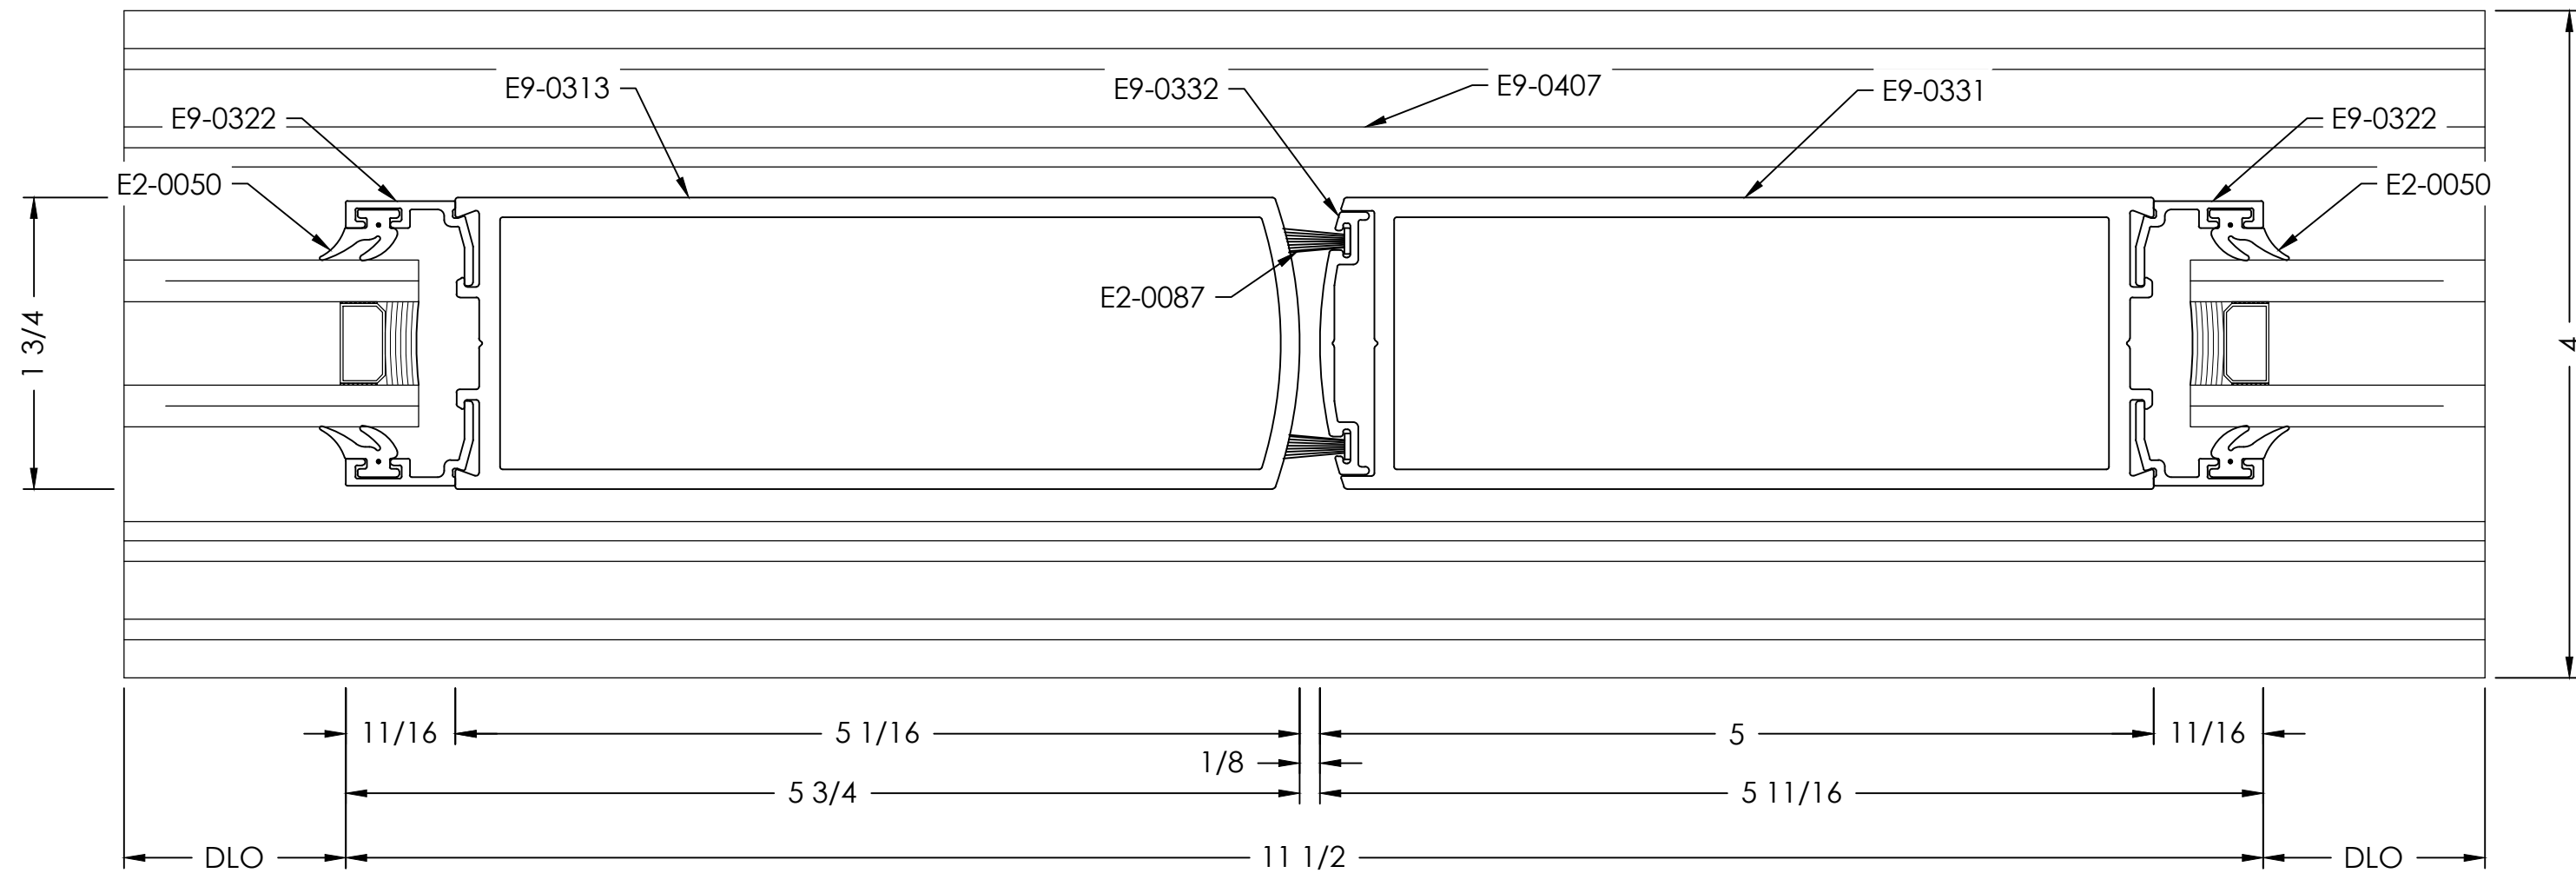

TYPICAL DETAIL NOTES:


- ADEQUATE SUPPORT MUST BE PROVIDED TO WITHSTAND LOADS IMPOSED BY WINDOW SYSTEM
- REFER TO INSTALLATION MANUAL FOR ADD'L INFO
- CAP-SEAL ALL FASTENERS IN GLAZING POCKETS

SILL
DETAIL

SCALE= FULL

ARCH. REF.: 1/A313

5

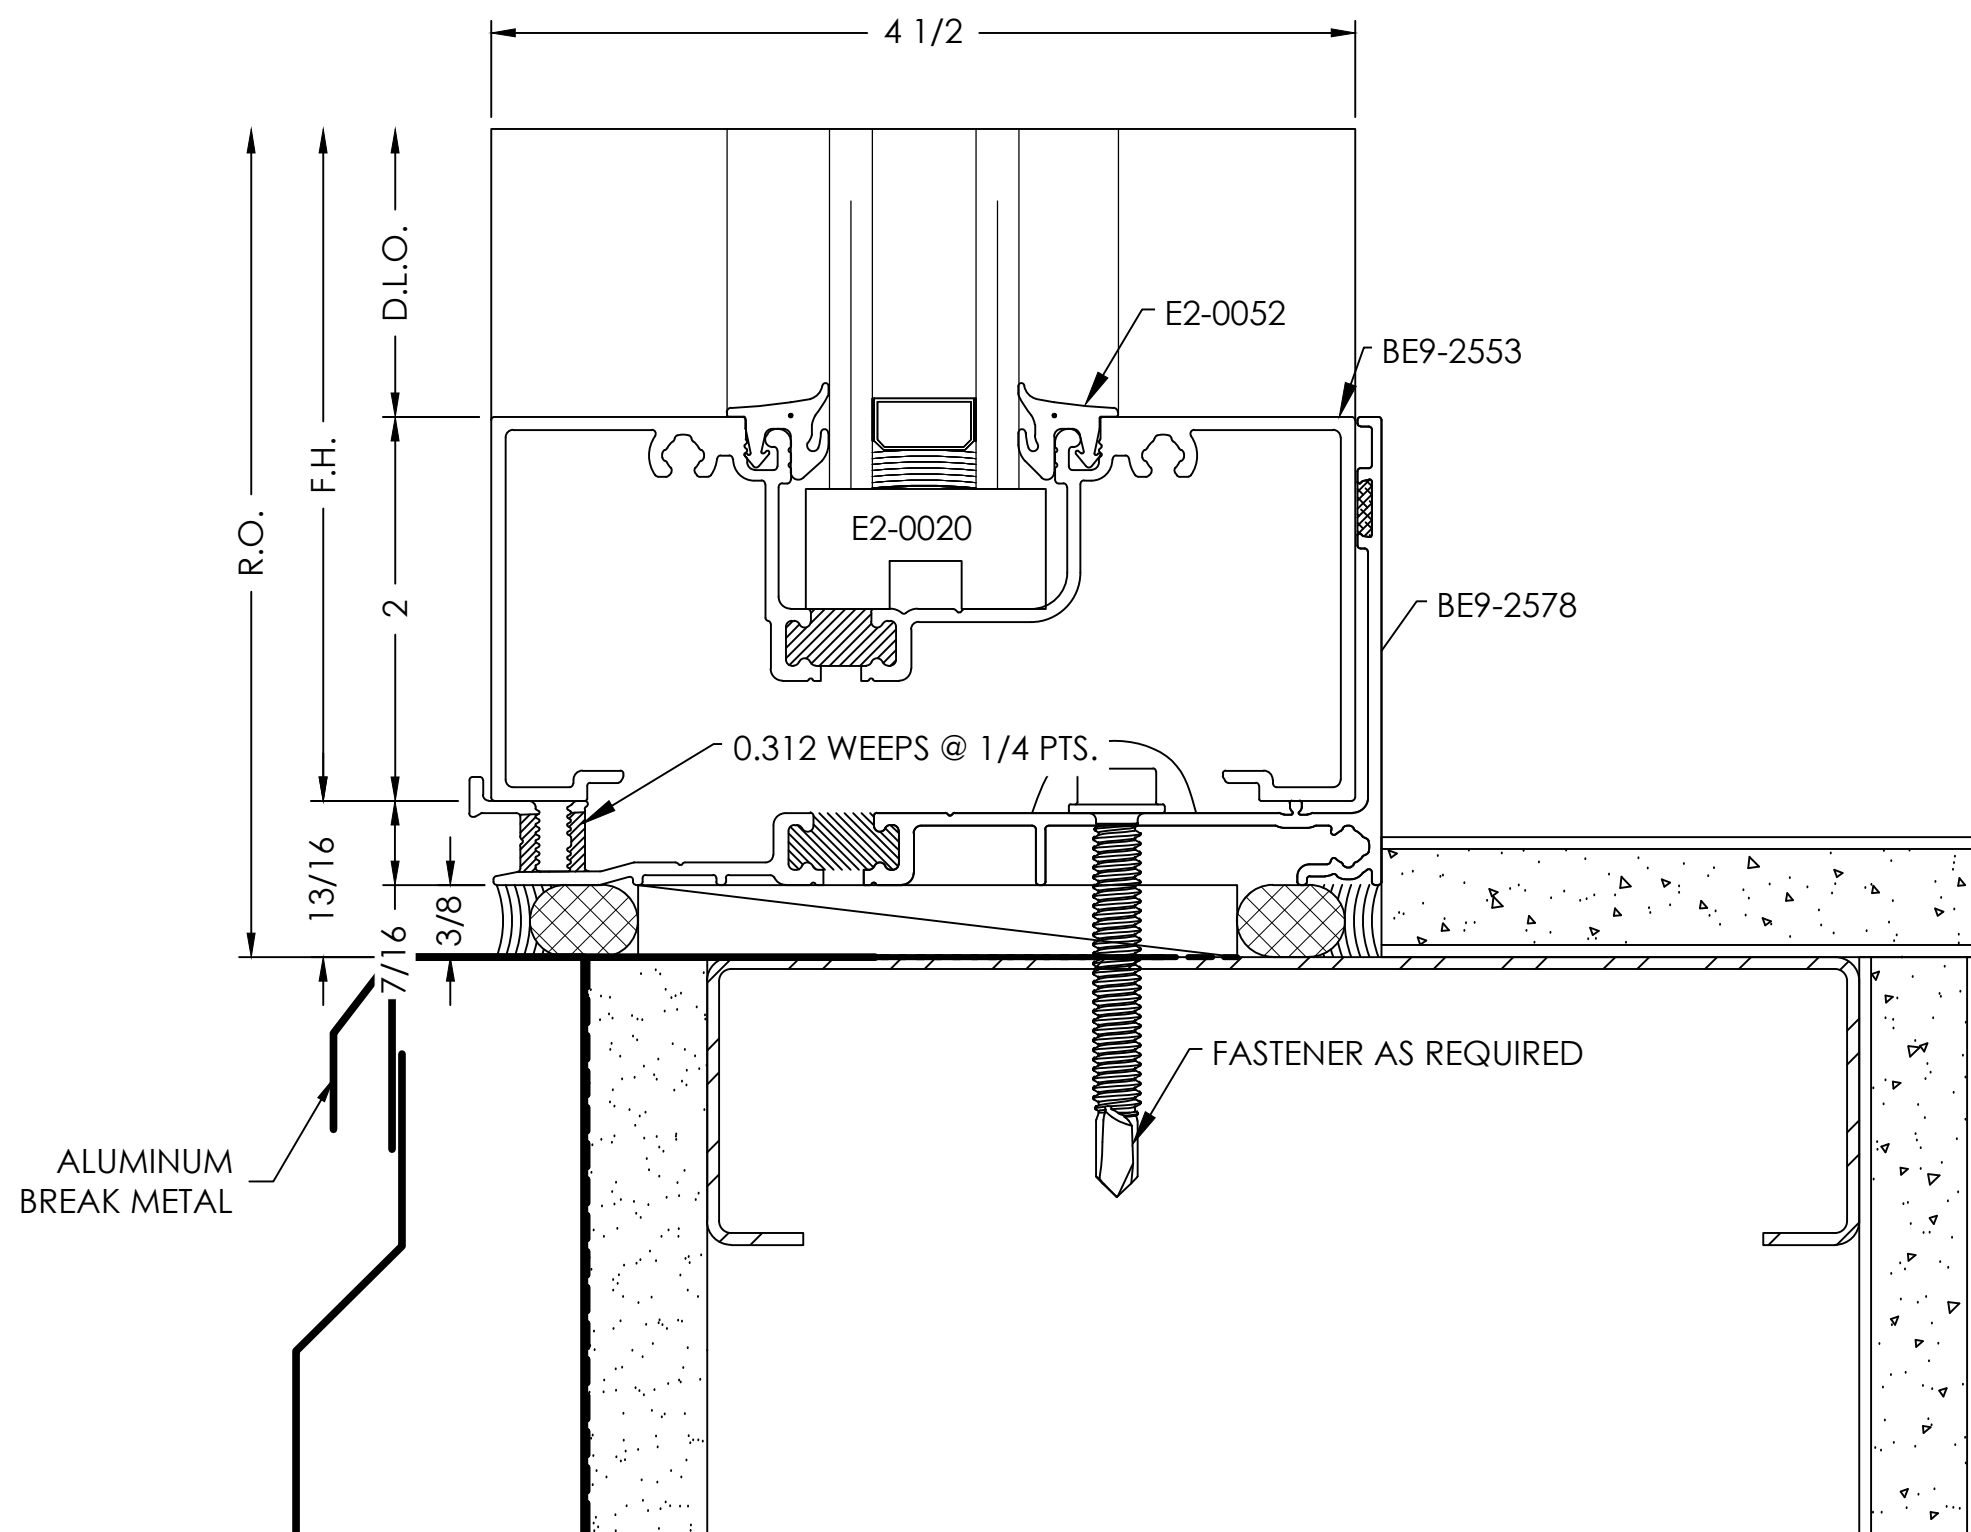

VISION
DRAFTING,
INC.

shop drawings & engineering
TEL (470) 406-8783
RORAHAN@VISIONDRAFTING.NET
WWW.VISIONDRAFTING.NET

BY	DATE	REVISION NO.	BY	DATE	PRINTS ISSUED FOR
					1ST APPROVAL

ARCHITECT/LOCATION
LDD BLUELINE
1640 POWERS FERRY RD
BUILDING ONE
MARIETTA, GA 30067
PHONE 770.874.7447

PROJECT NAME/LOCATION
YKK STOREFRONT


SCALE:
1:1

SHEET NO.
DETAILS
406

HEADER
DETAIL

SCALE= FULL


ARCH. REF.: A300

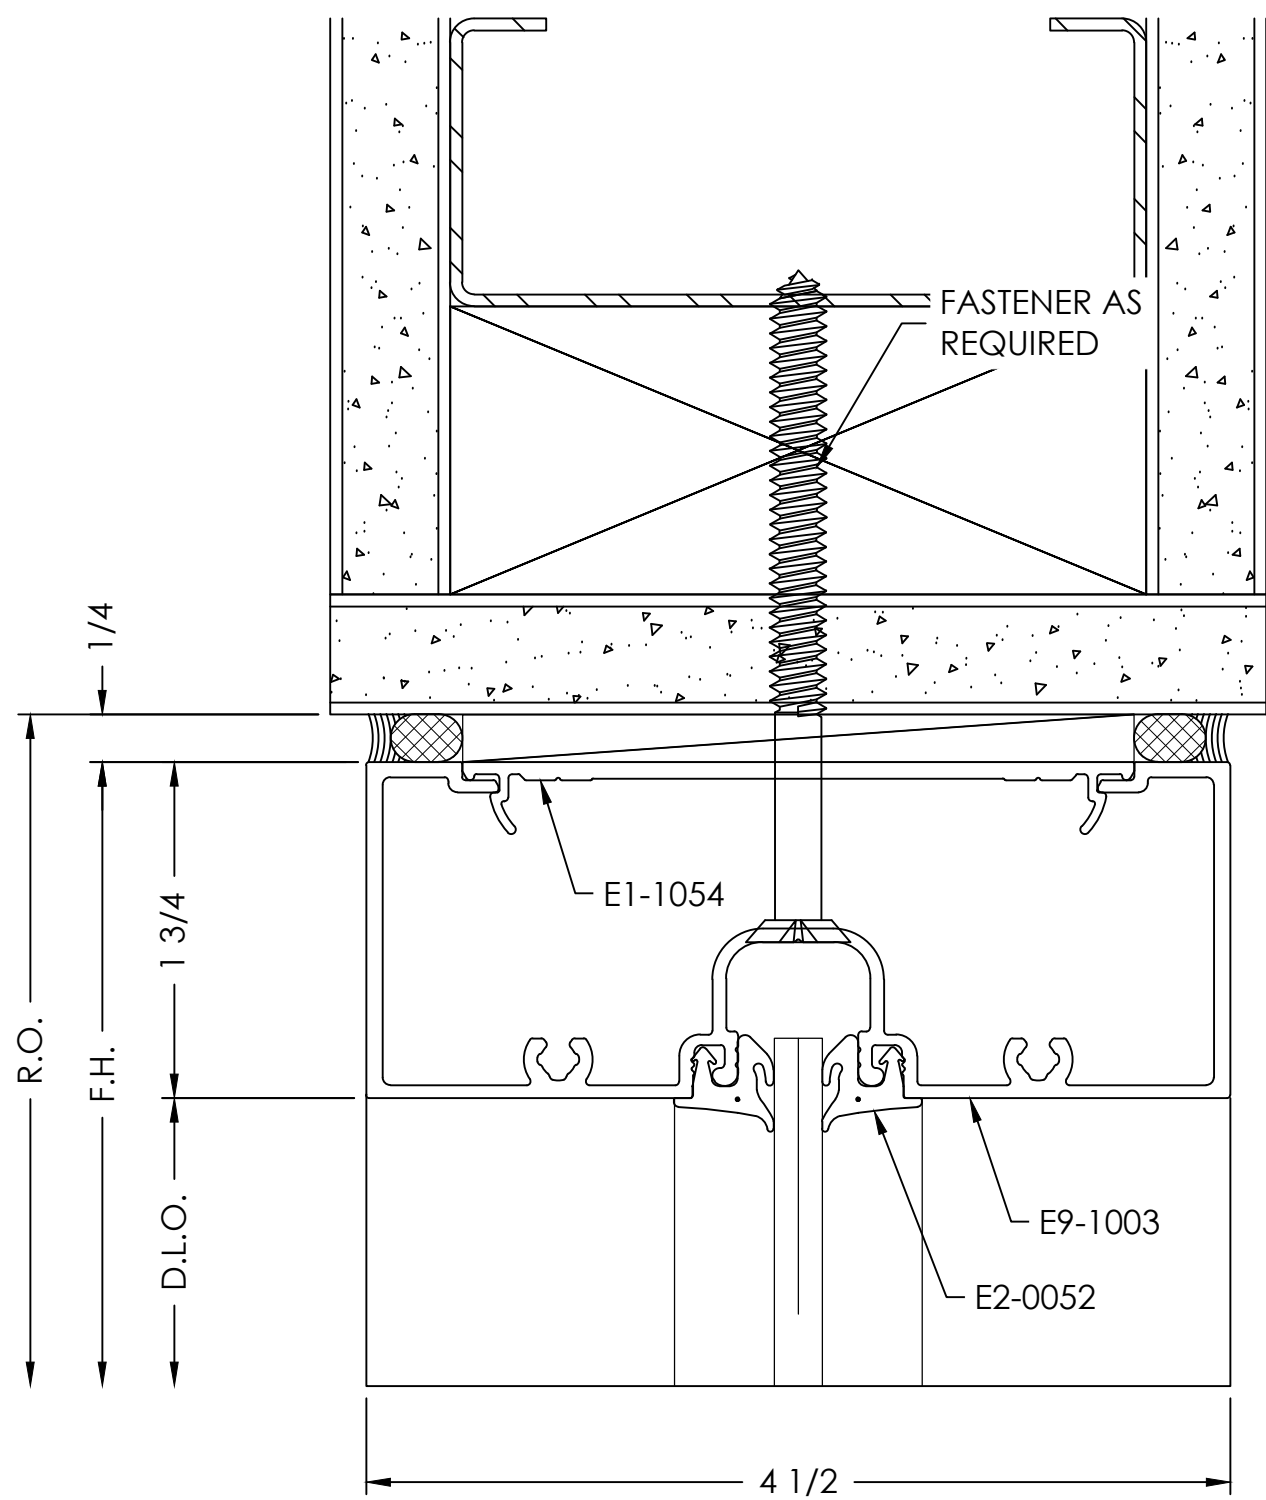

SILL
DETAIL

SCALE= FULL


ARCH. REF.: 8/A603

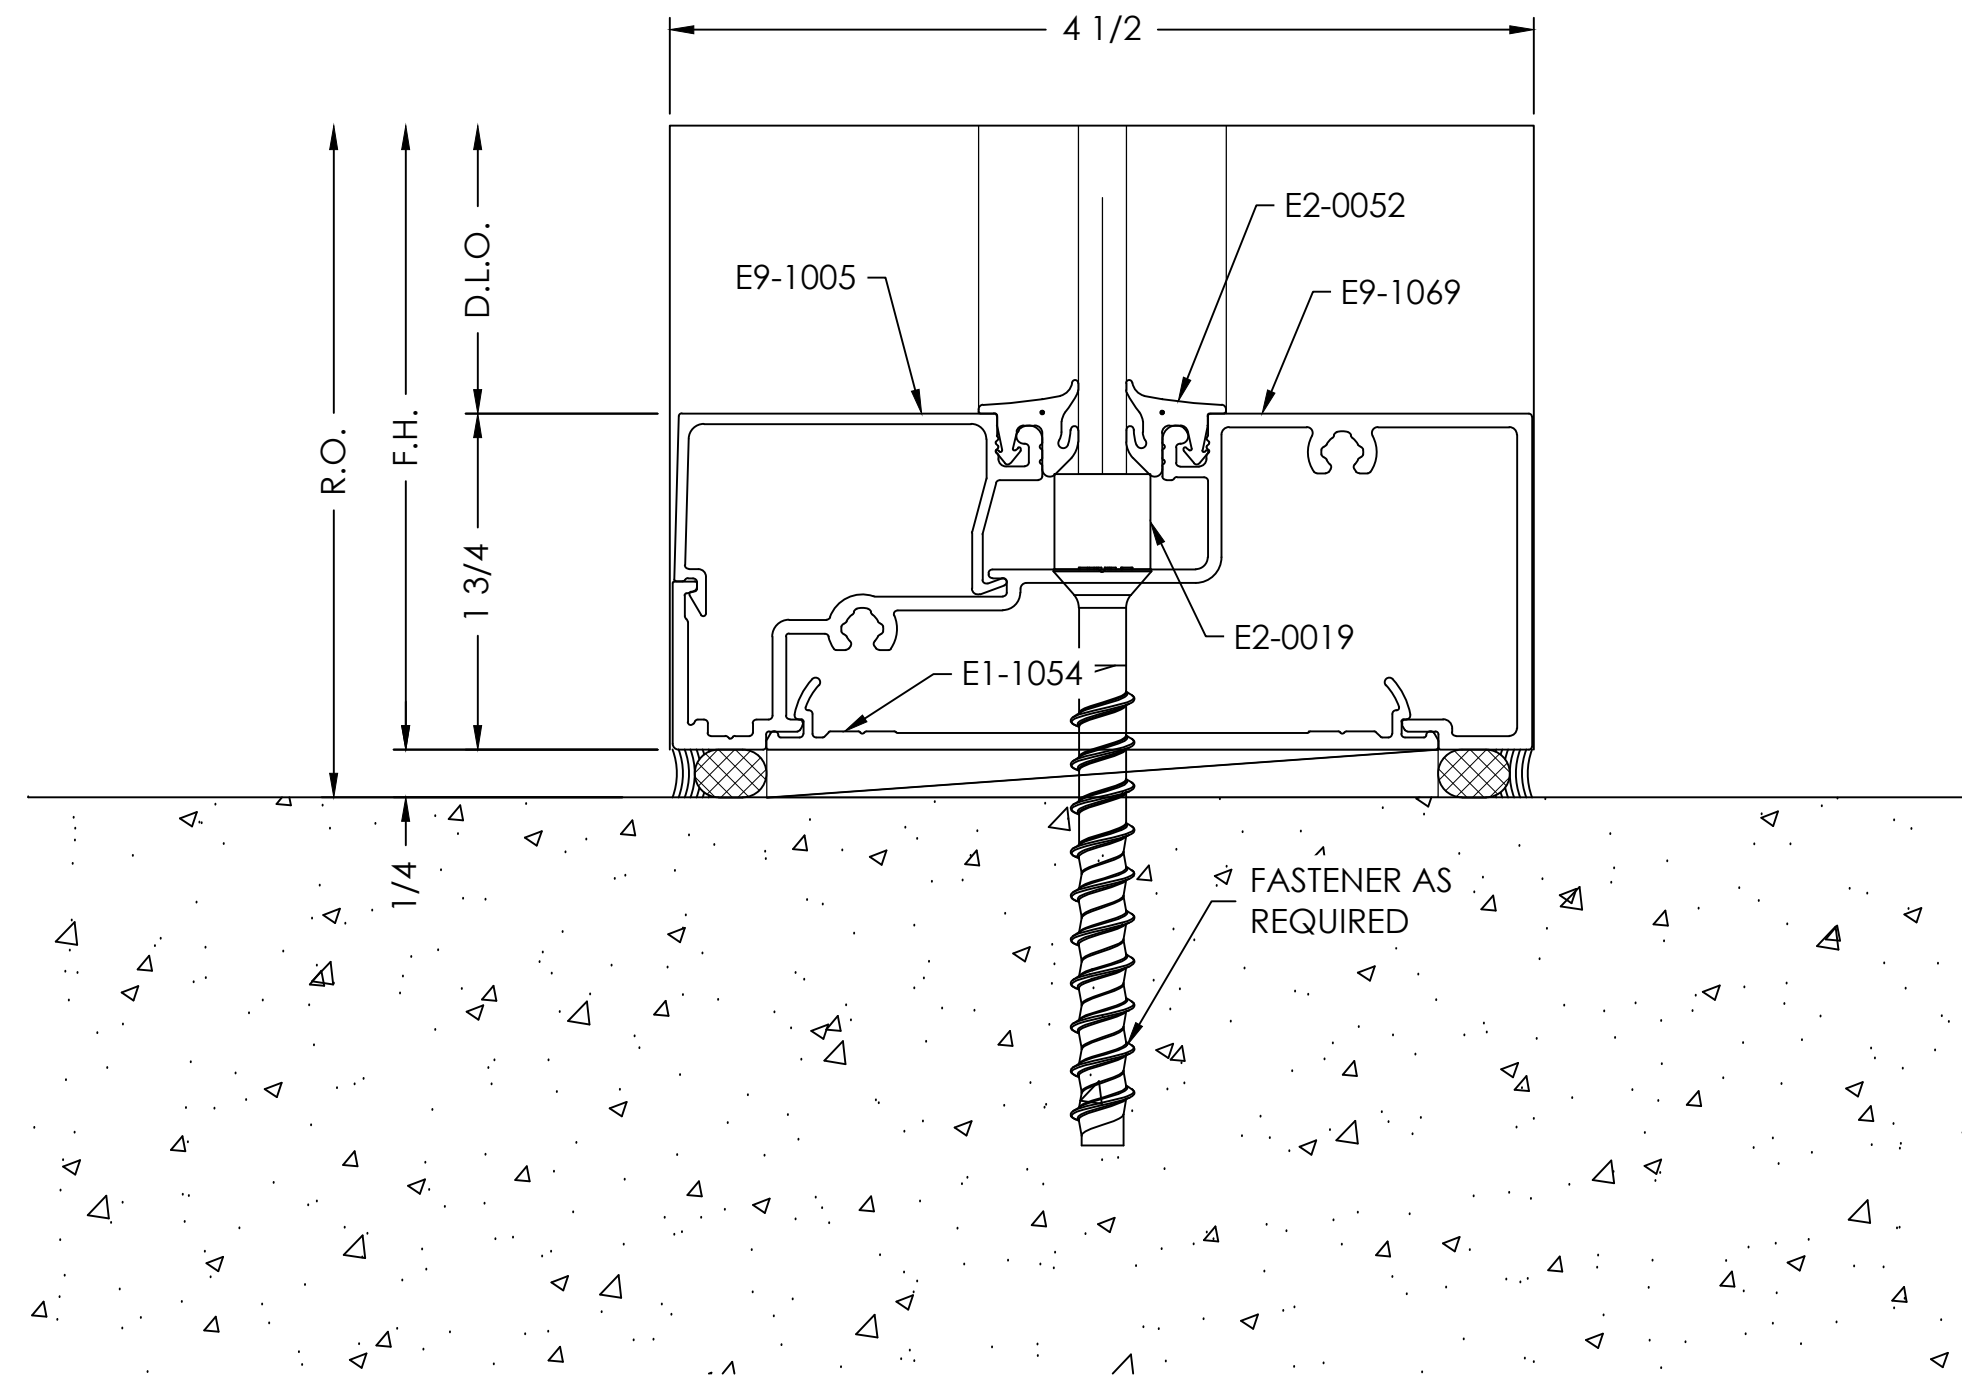

JAMB
DETAIL

SCALE= FULL

ARCH. REF.: A101B

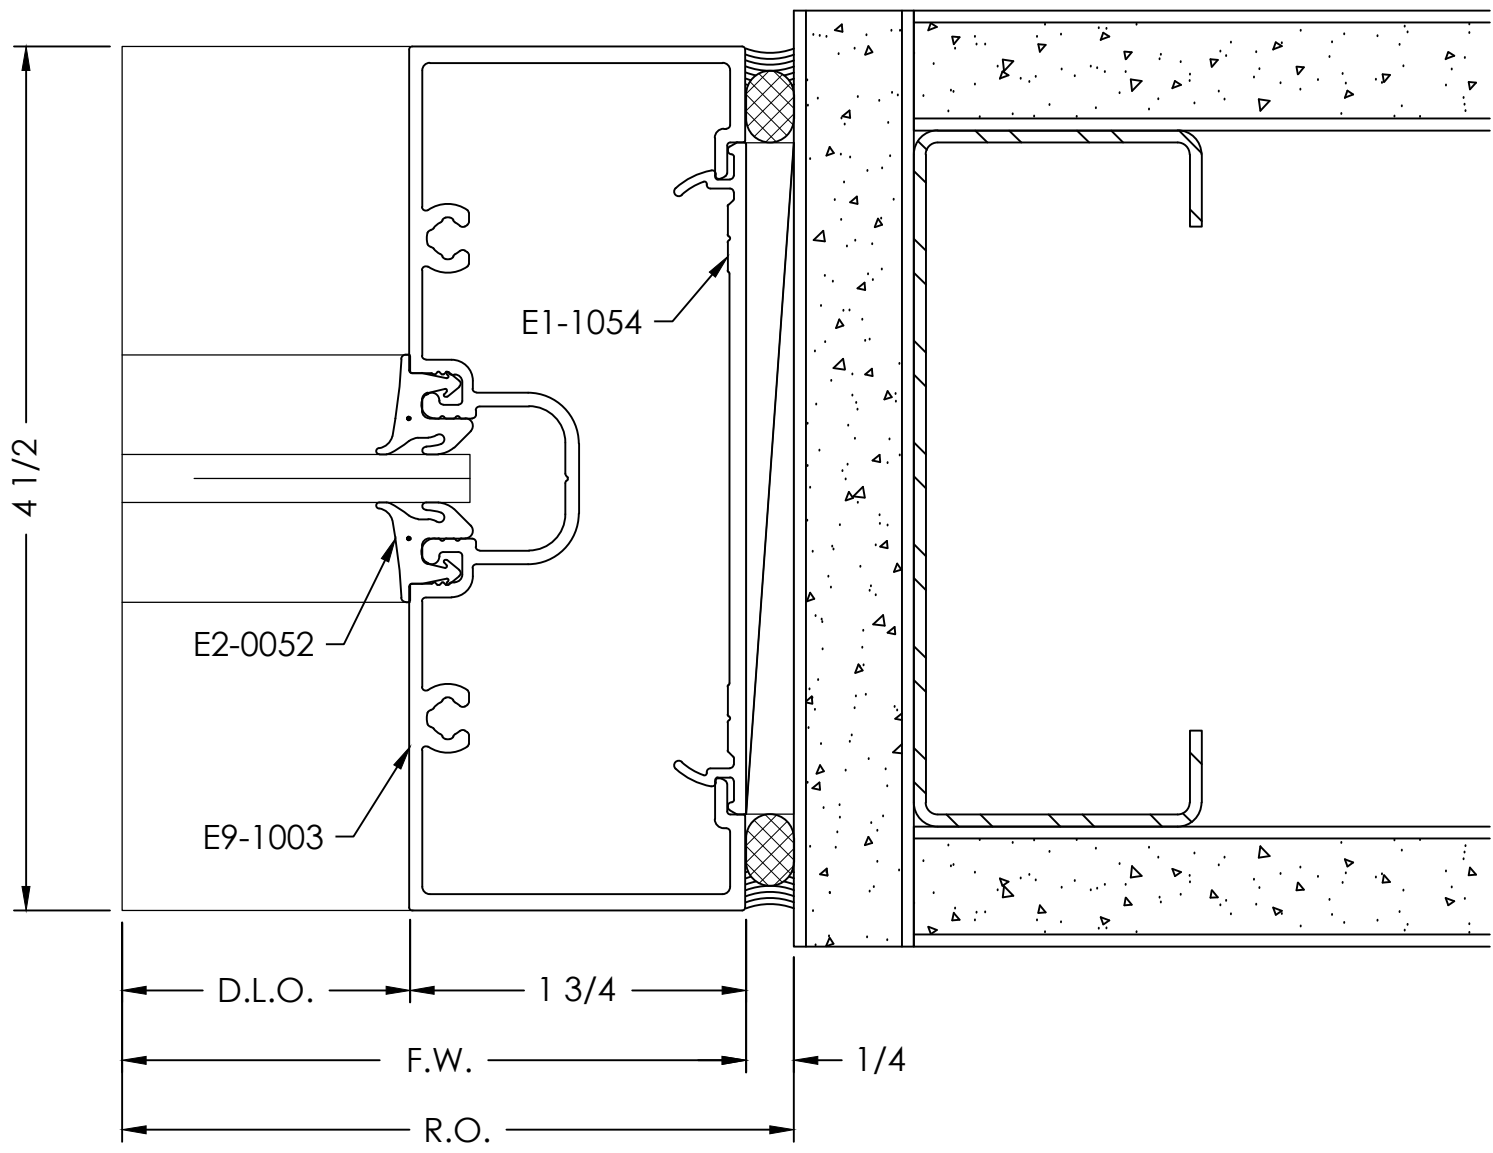


- TYPICAL DETAIL NOTES:
- ADEQUATE SUPPORT MUST BE PROVIDED TO WITHSTAND LOADS IMPOSED BY WINDOW SYSTEM
 - REFER TO INSTALLATION MANUAL FOR ADD'L INFO

HORIZONTAL
DETAIL

SCALE= FULL


ARCH. REF.: NONE

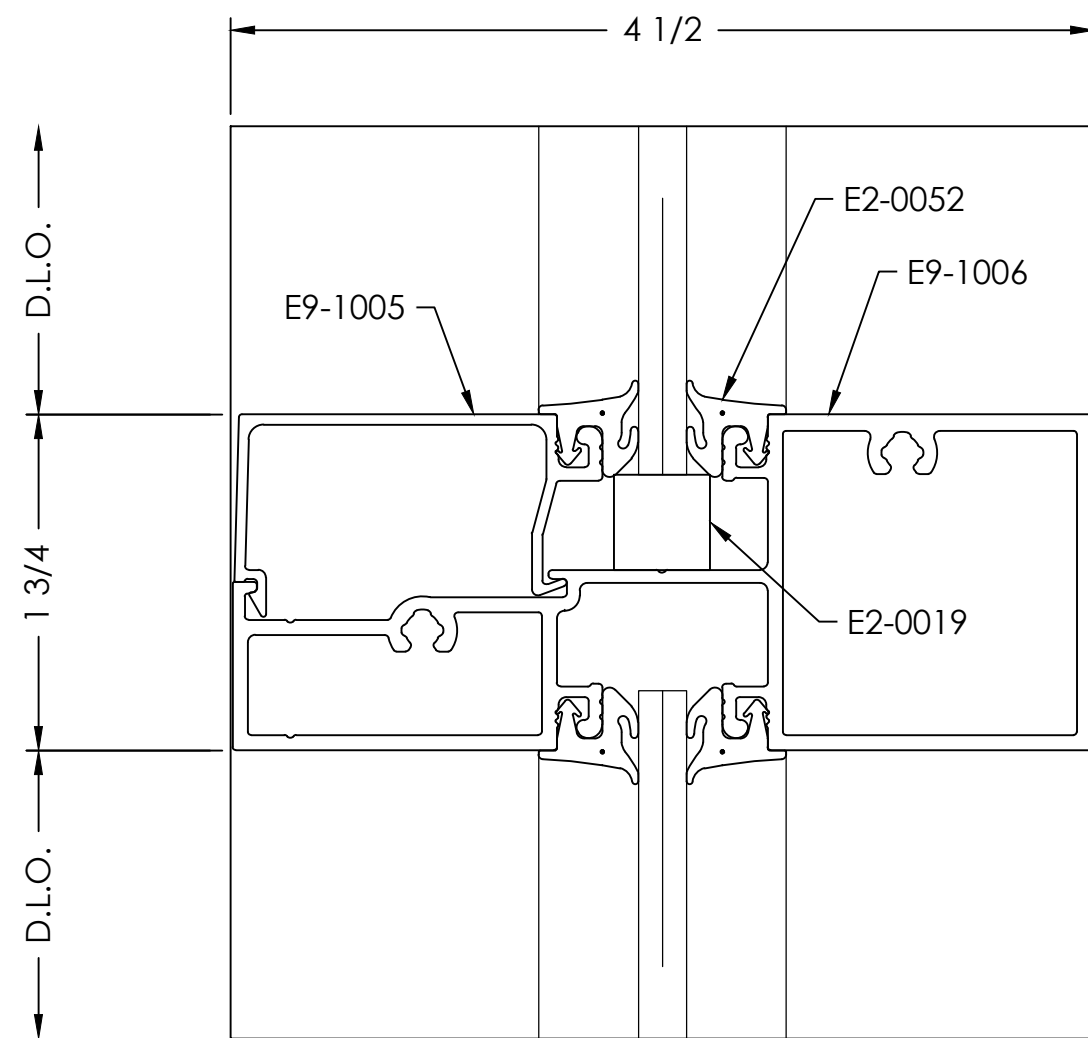

JAMB
DETAIL

SCALE= FULL


ARCH. REF.: A101B

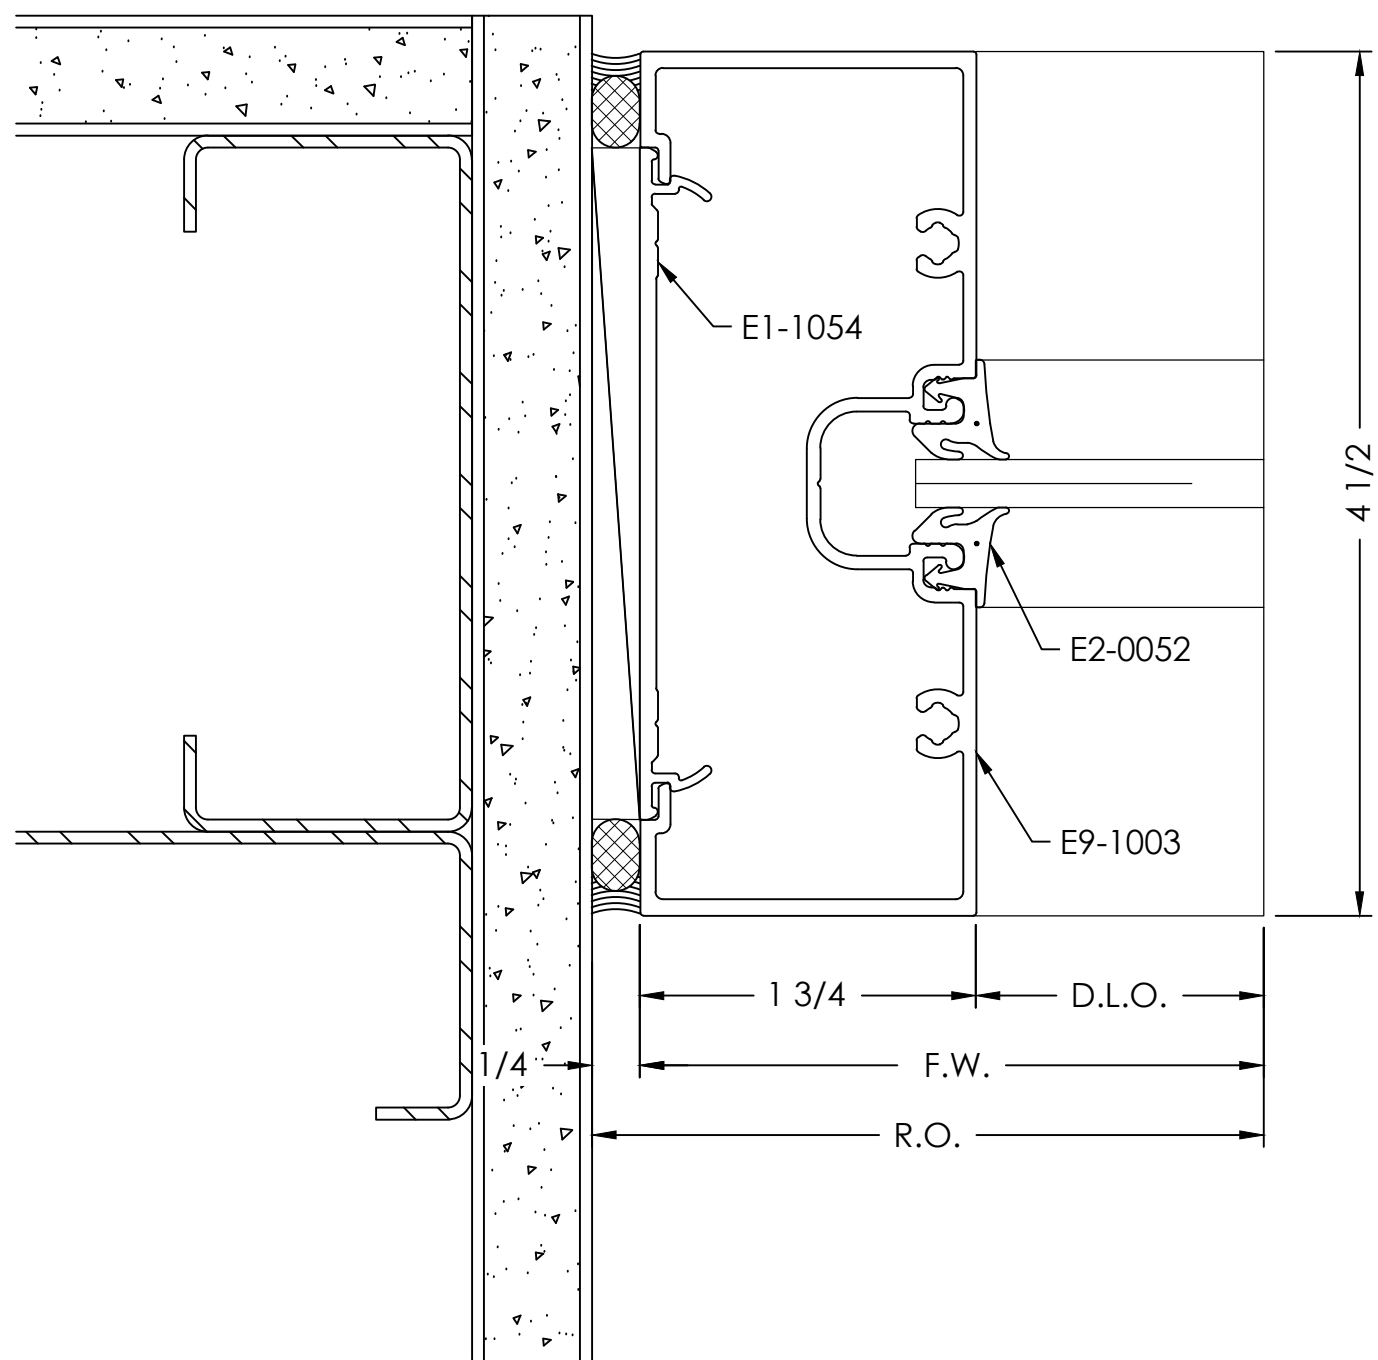

INTERMEDIATE VERTICAL
DETAIL

SCALE= FULL

ARCH. REF.: NONE

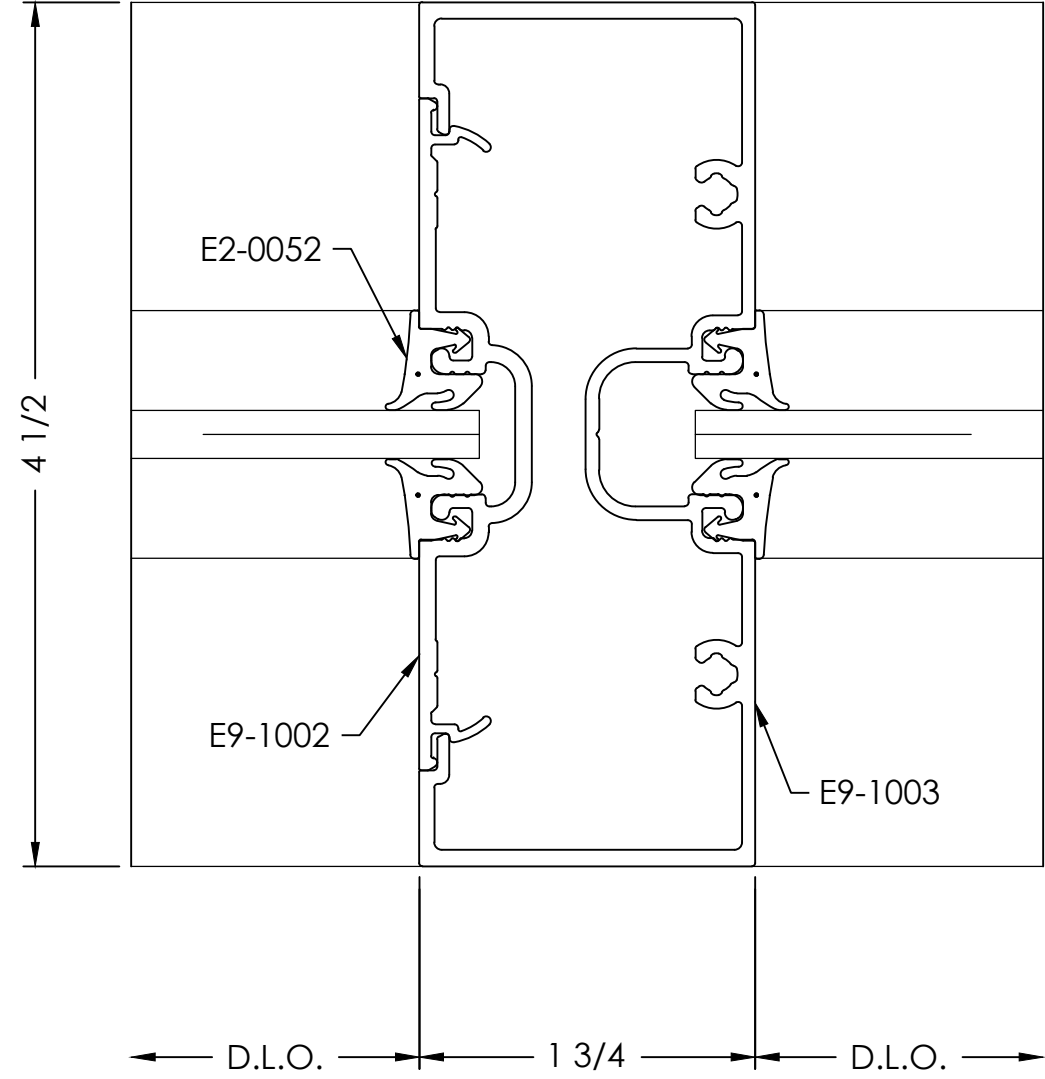

shop drawings + engineering
TEL (470) 406-8783
RSGRAHAM@VISIONDRAFTING.NET
WWW.VISIONDRAFTING.NET

BY	DATE	REVISION NO.	BY	DATE	PRINTS ISSUED FOR
			B.G.	05/14/2025	1ST APPROVAL

ARCHITECT/LOCATION
LDD BLUELINE
1640 POWERS FERRY RD
BUILDING ONE
MARIETTA, GA 30067
PHONE 770.874.7447

PROJECT NAME/LOCATION
YKK STOREFRONT

SCALE:
1:1


SHEET NO.
DETAILS
501

DOOR HEADER
DETAIL

SCALE= FULL

ARCH. REF.: A300

1

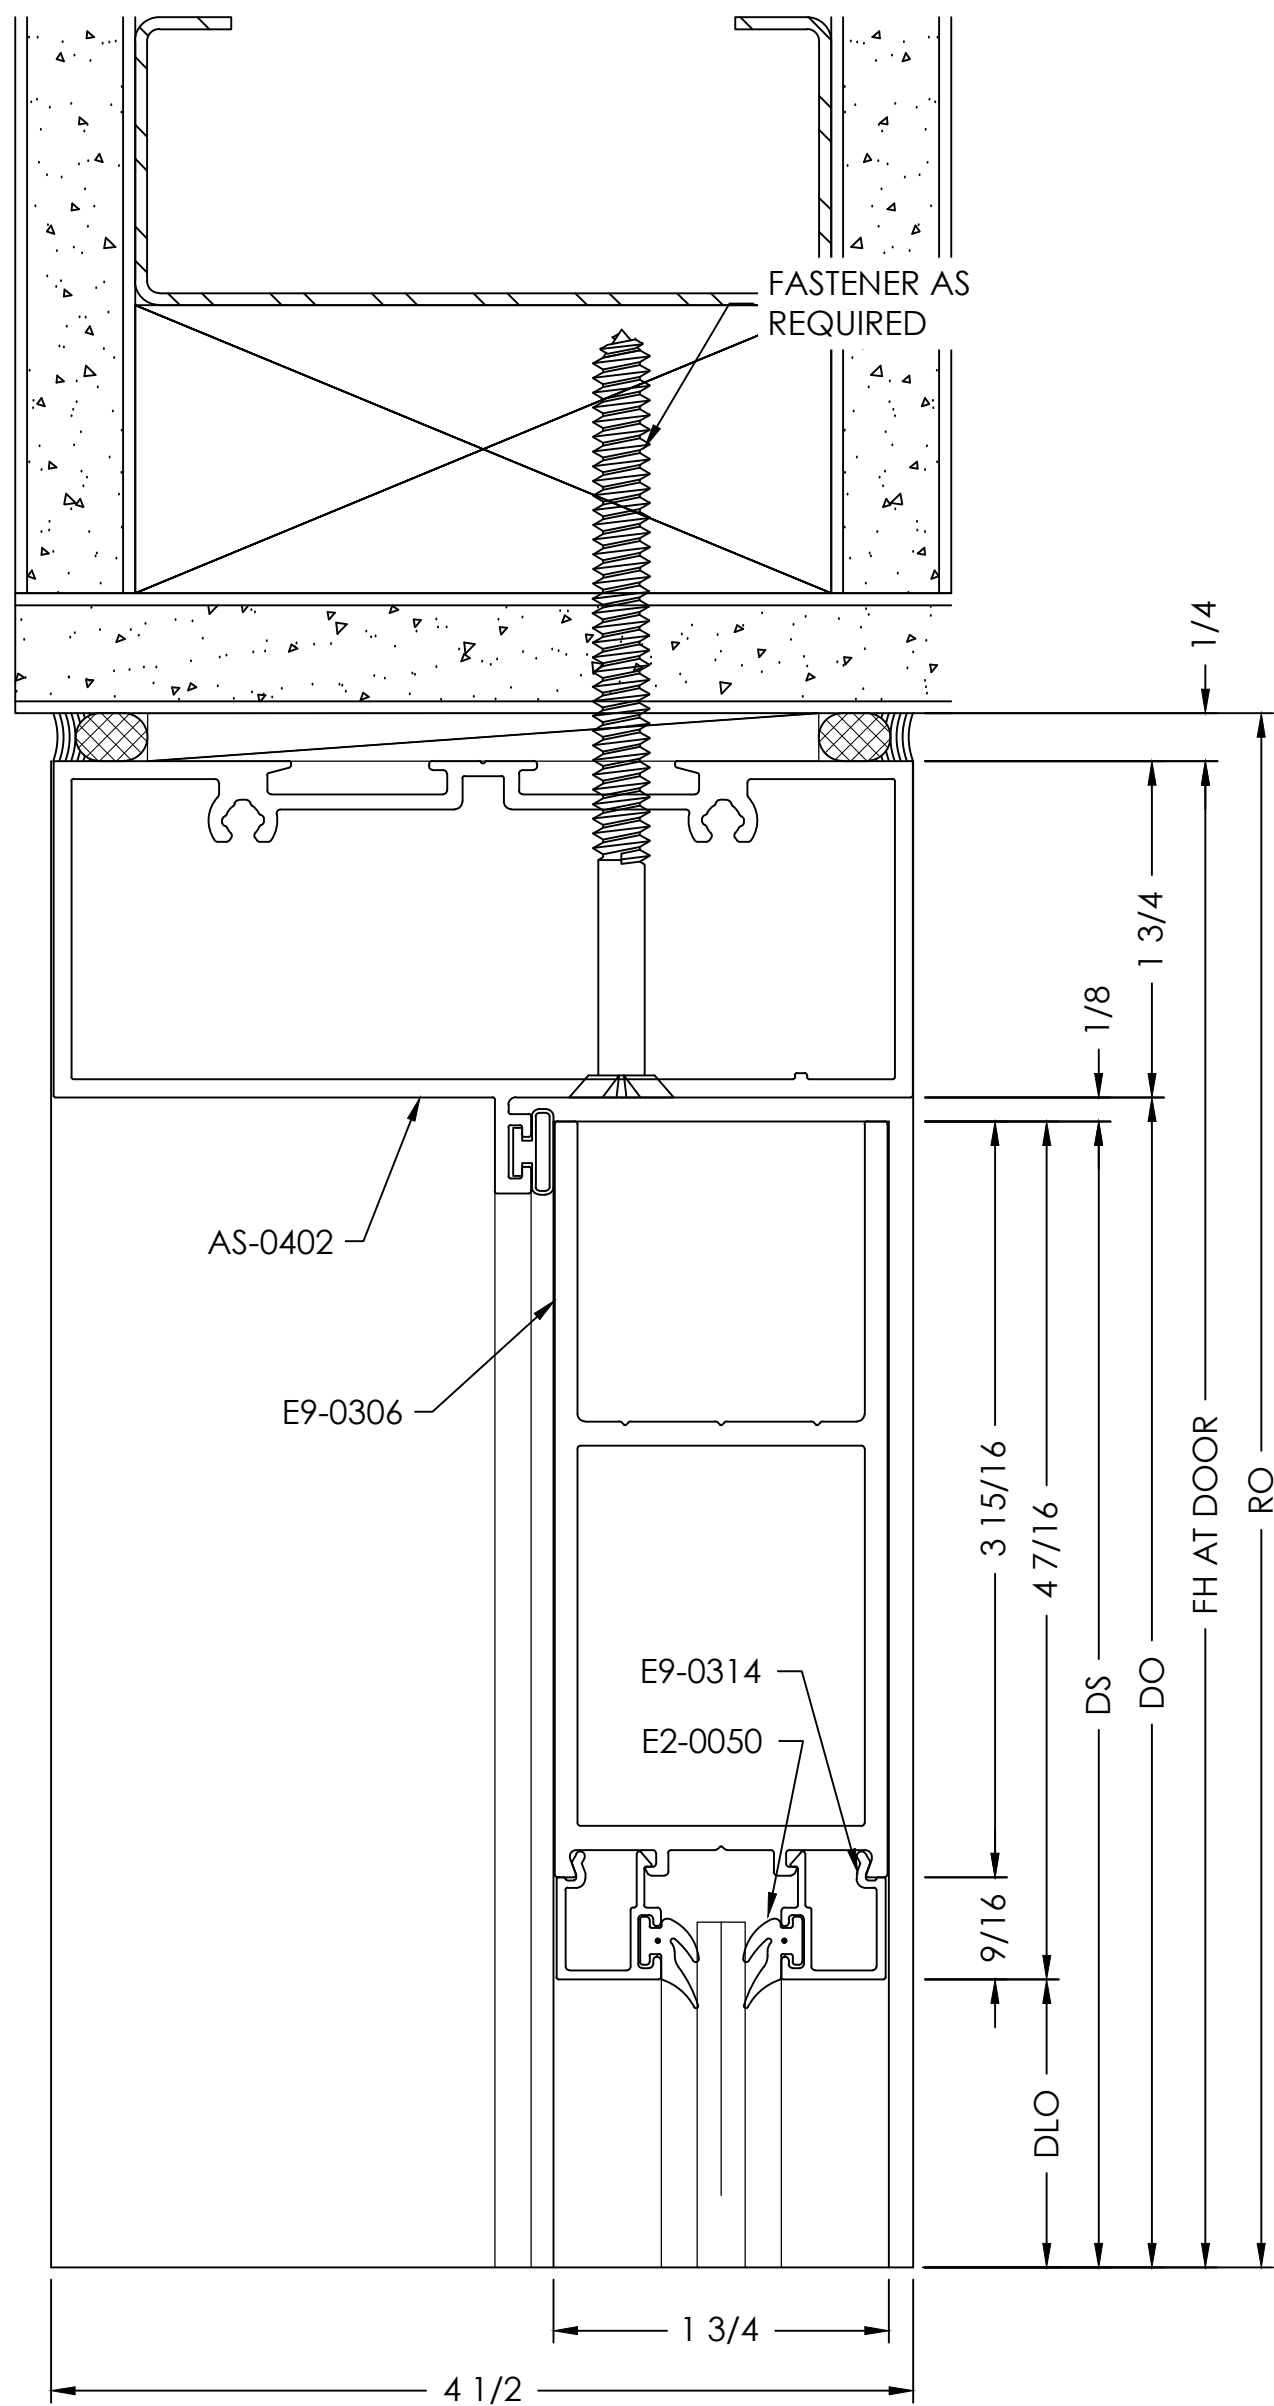


DOOR JAMB
DETAIL

SCALE= FULL

ARCH. REF.: NONE

3

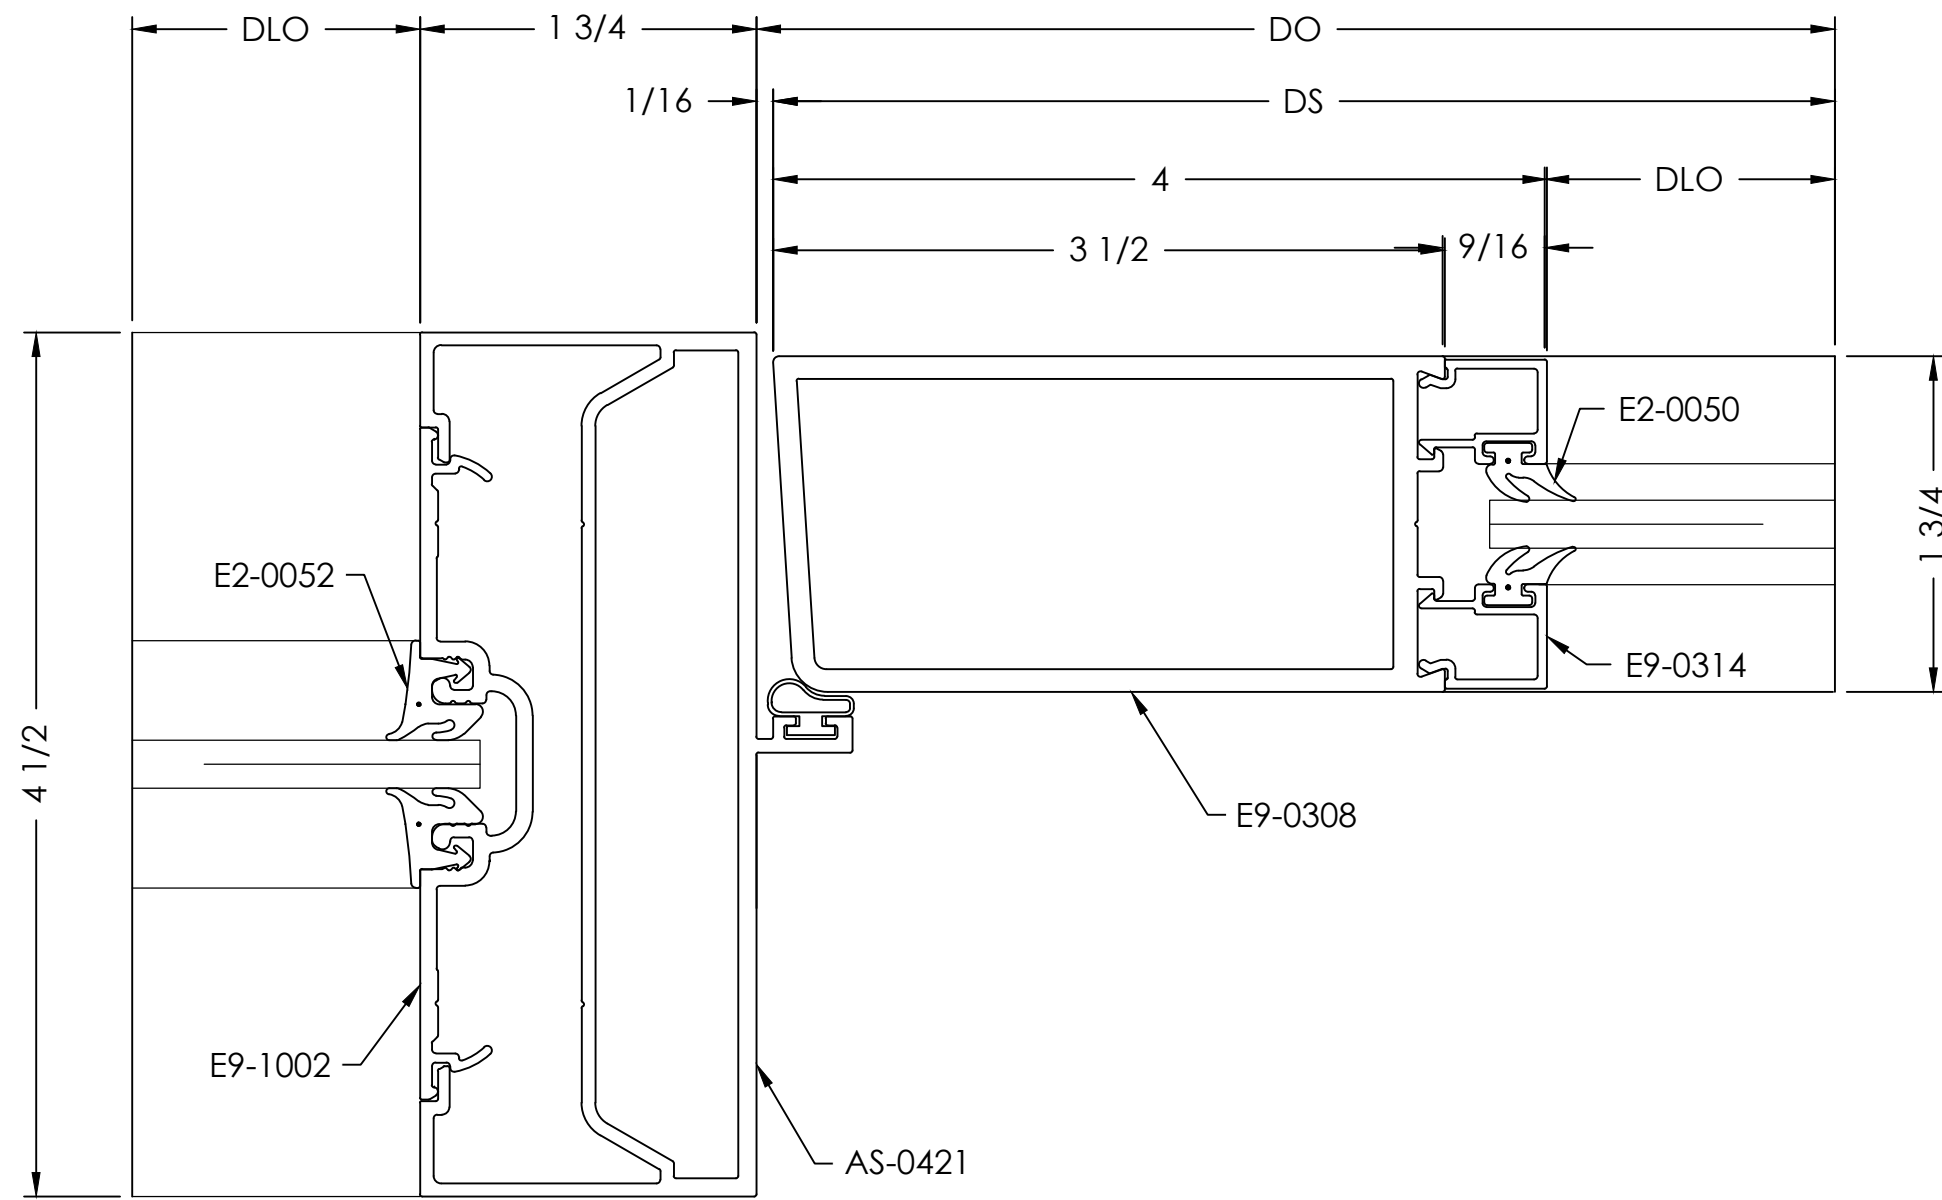


DOOR JAMB
DETAIL

SCALE= FULL

ARCH. REF.: A101B

4

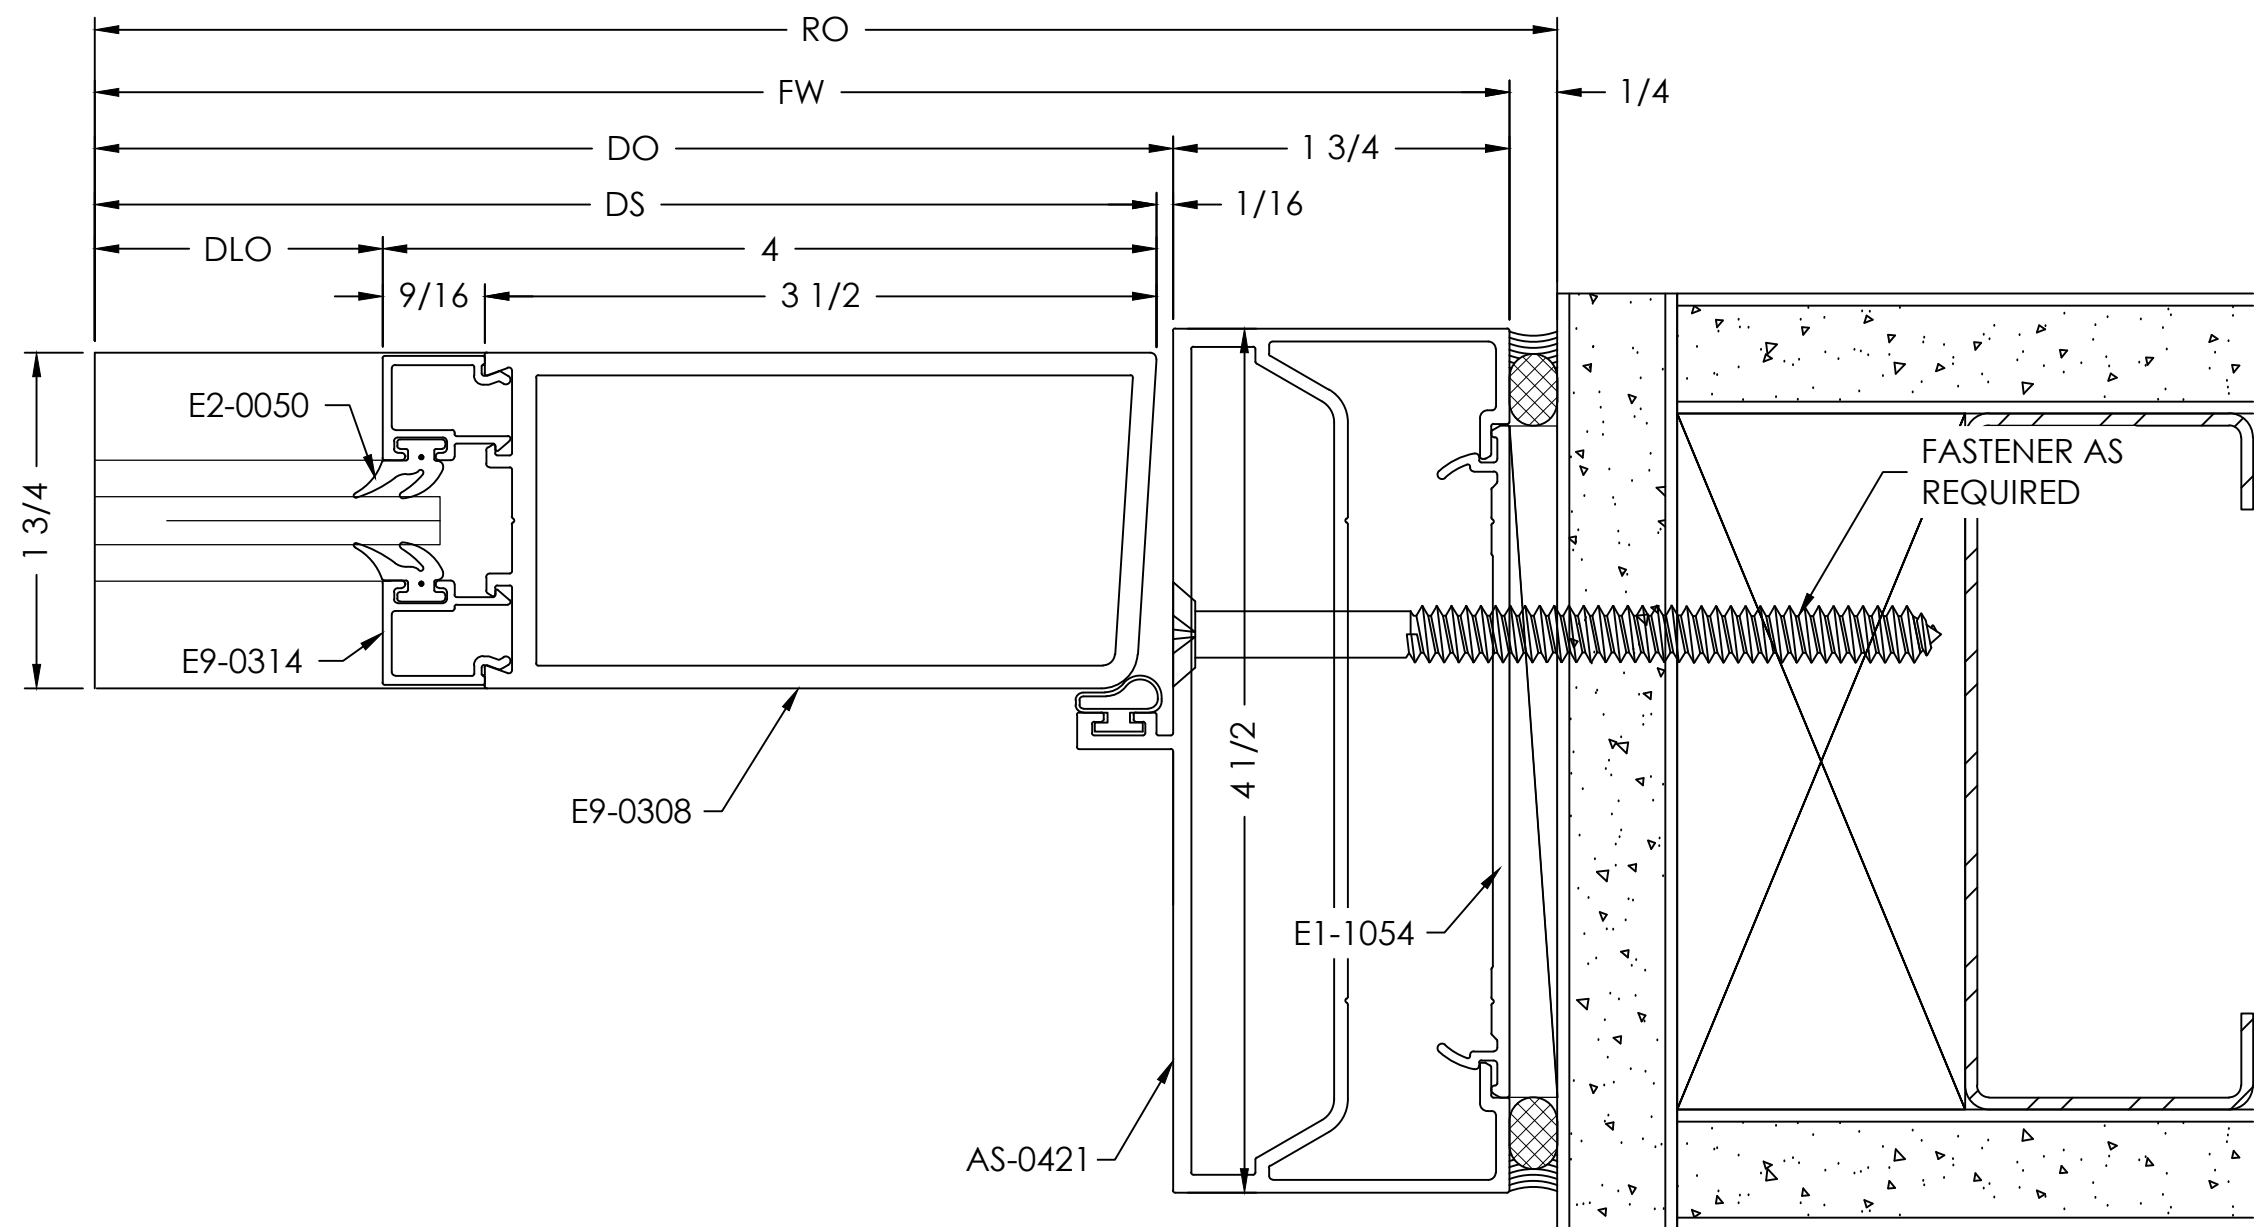


BOTTOM RAIL
DETAIL

SCALE= FULL

ARCH. REF.: NONE

2

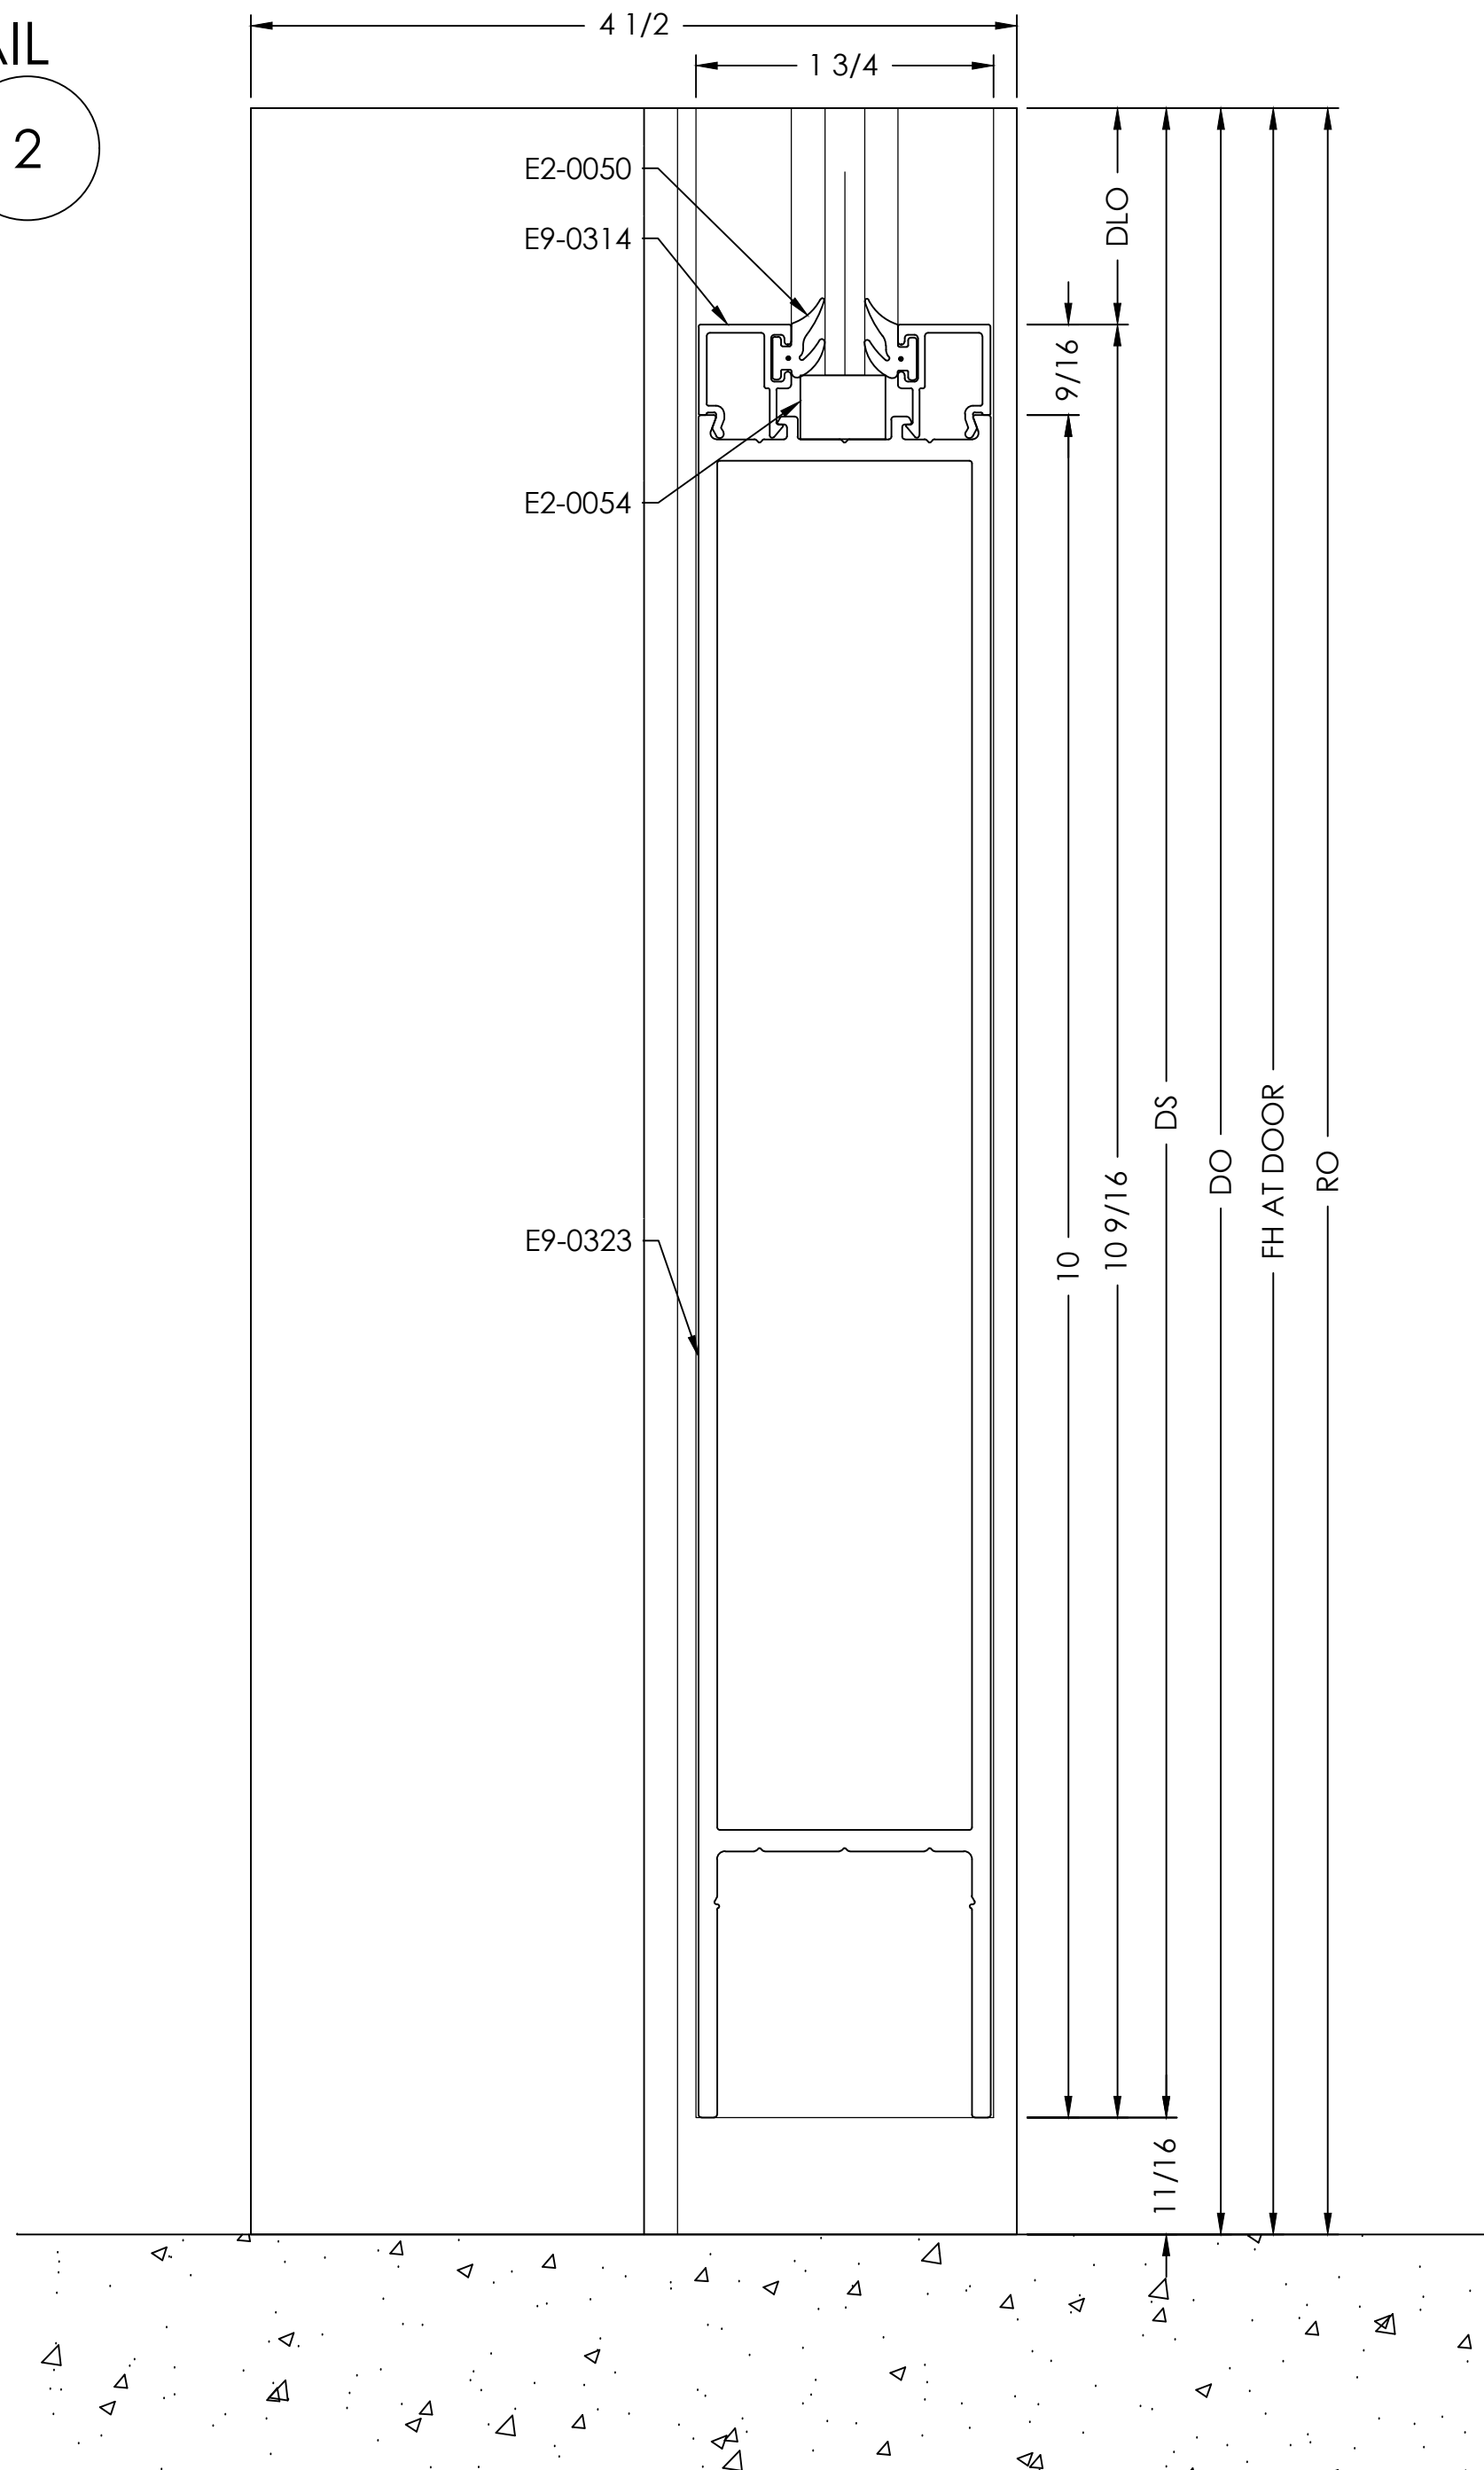


DOOR JAMB
DETAIL

SCALE= FULL

ARCH. REF.: A101B

5

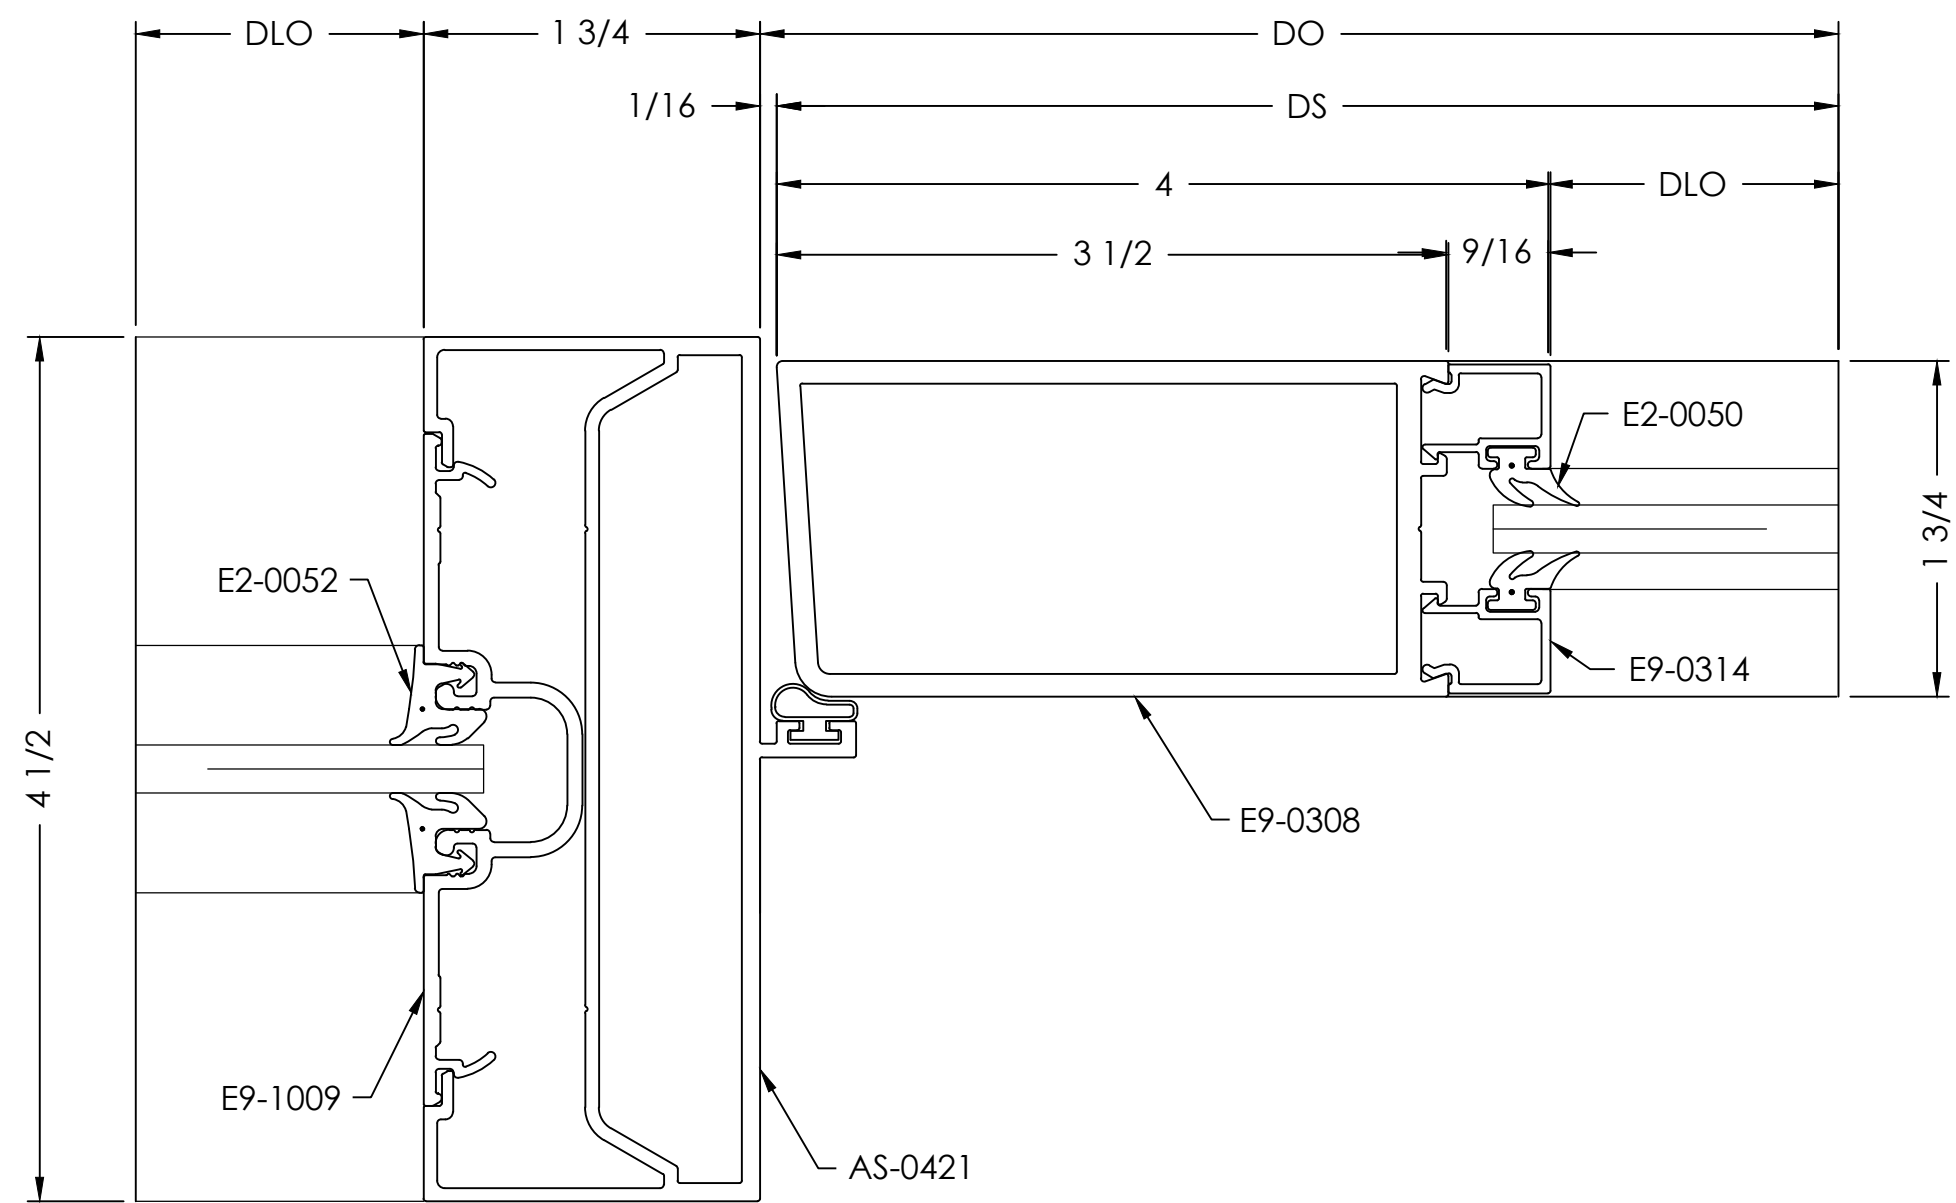

VISION
DRAFTING,
INC.

shop drawings & engineering
TEL (470) 406-8783
KGRANHAM@VISIONDRAFTING.NET
WWW.VISIONDRAFTING.NET

BY	DATE	REVISION NO.	BY	DATE	REVISION NO.

ARCHITECT/LOCATION
LDD BLUELINE
1640 POWERS FERRY RD
BUILDING ONE
MARIETTA, GA 30067
PHONE 770.874.7447

PROJECT NAME/LOCATION
YKK STOREFRONT


SCALE:
1:1

SHEET NO.
DETAILS
502

DOOR HEADER
DETAIL

SCALE= FULL
ARCH. REF.: A300


1

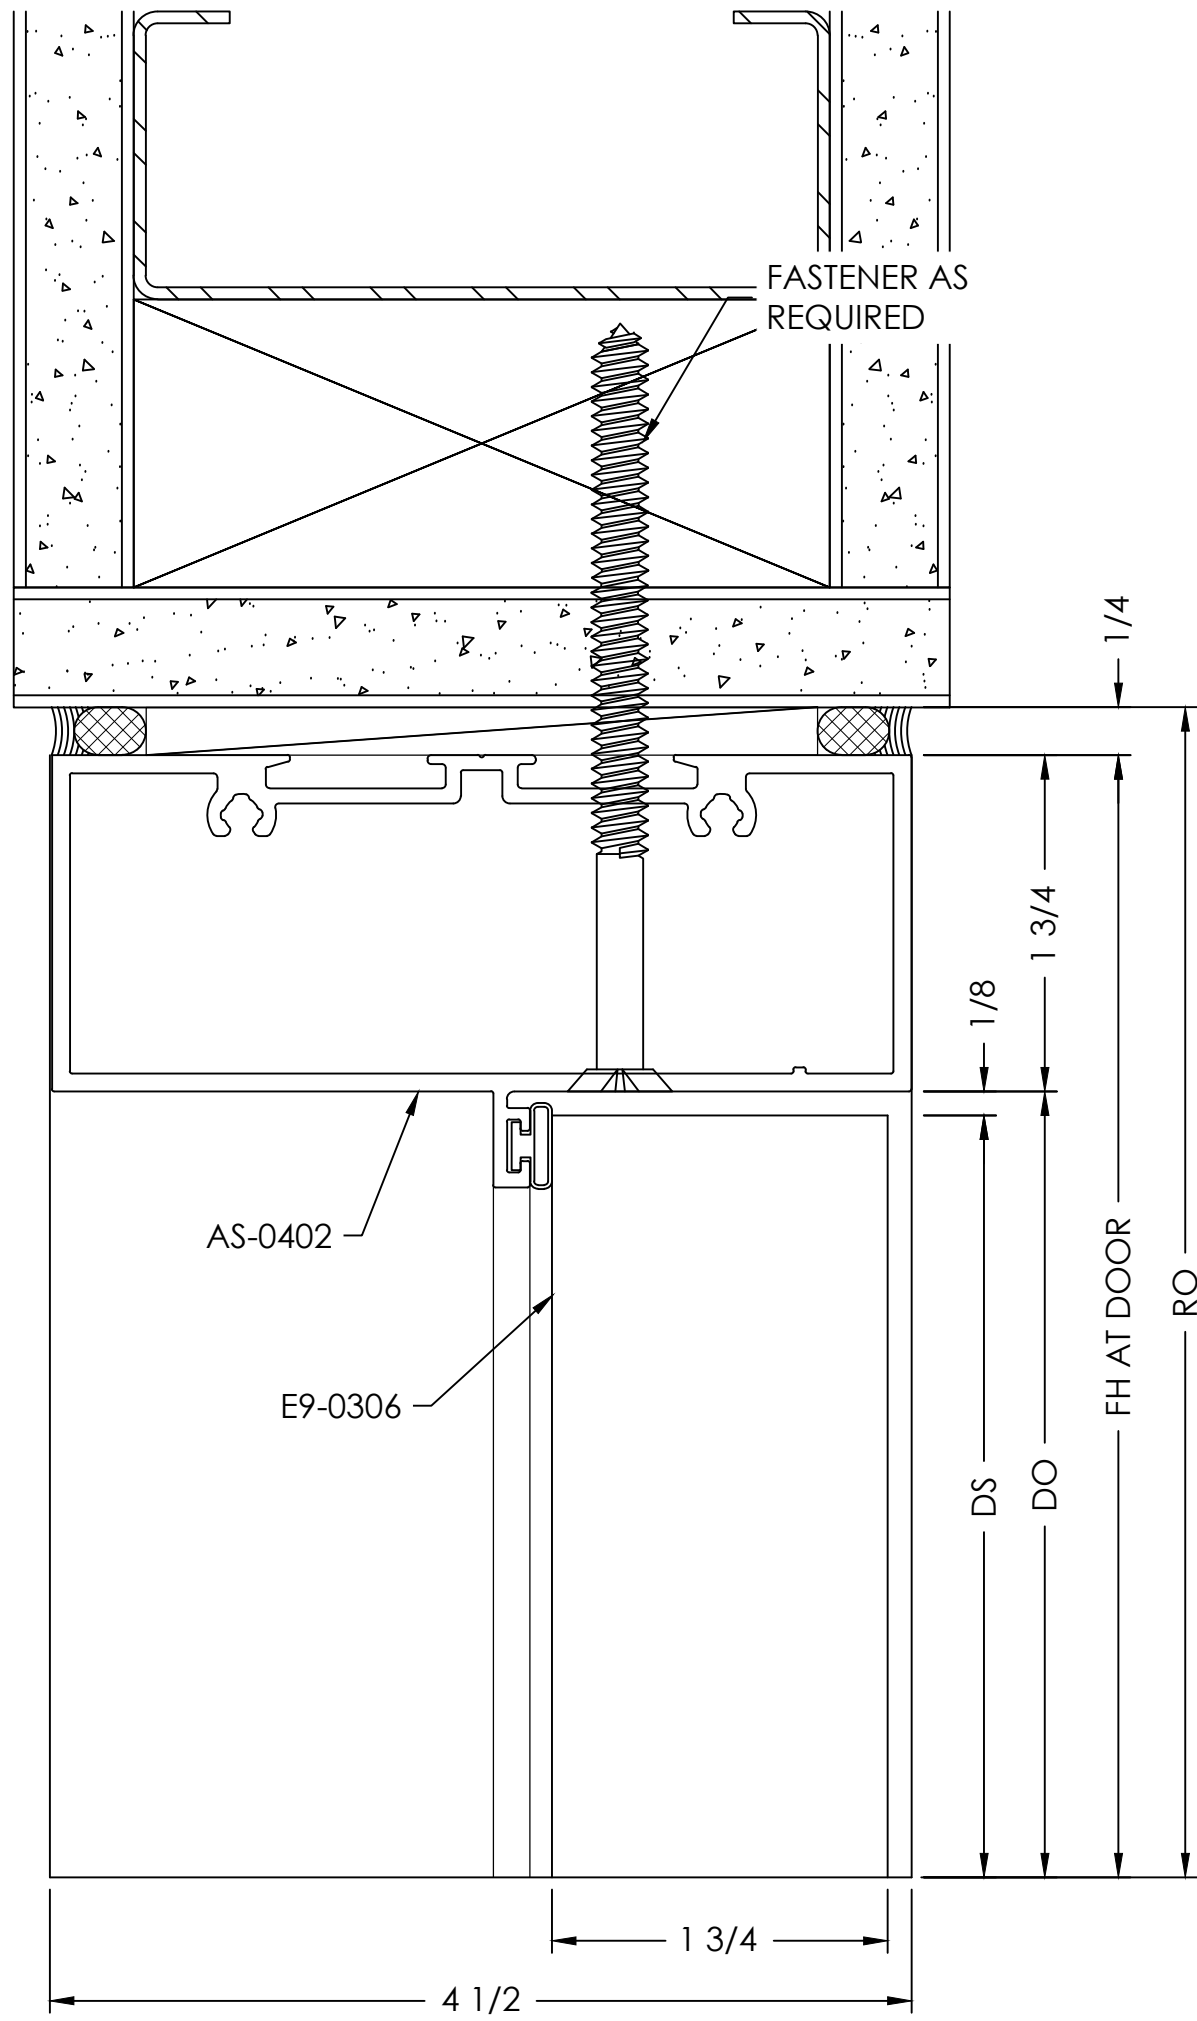

DOOR JAMB
DETAIL

SCALE= FULL
ARCH. REF.: A300

2

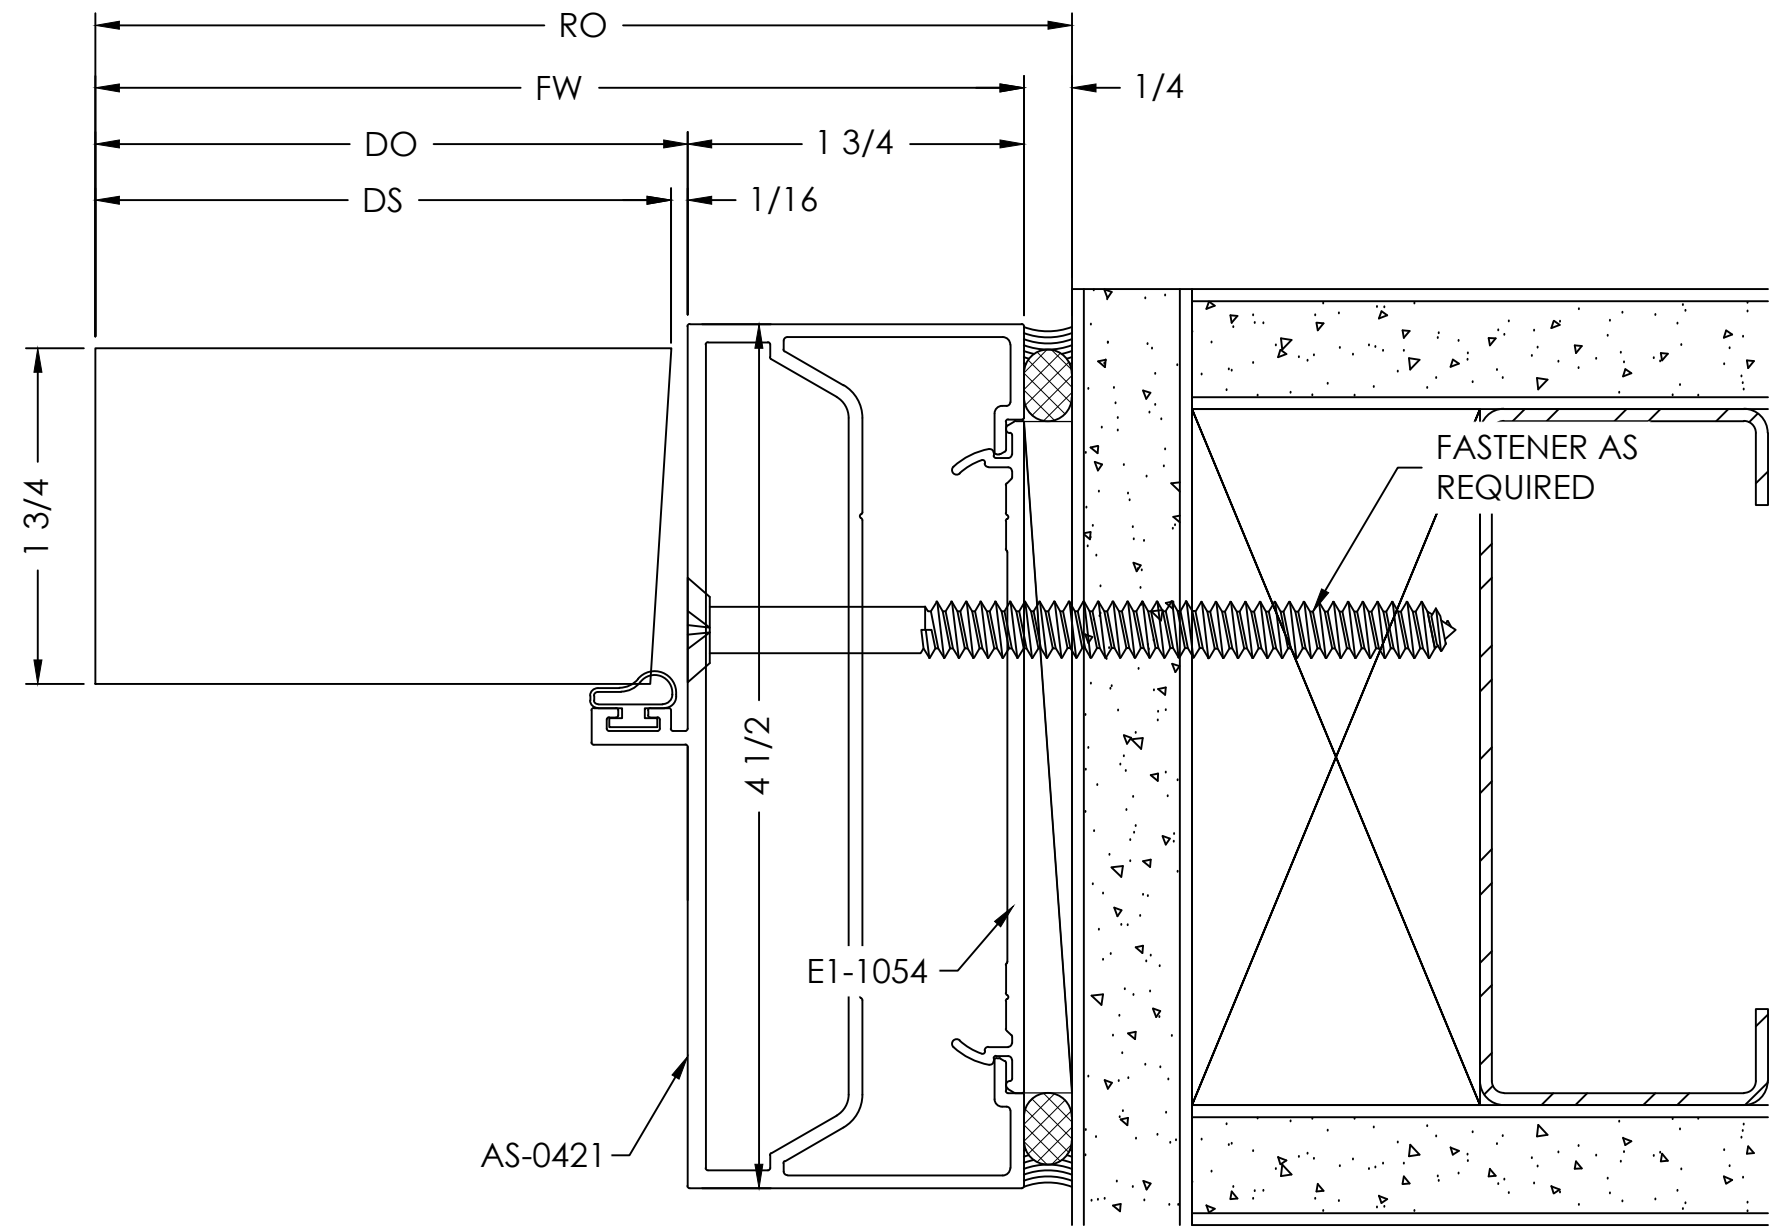

PRINTS ISSUED FOR	DATE	BY	REVISION NO.	DATE	BY
1ST APPROVAL	05/14/2025	B.G.			