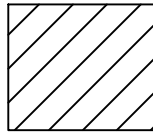
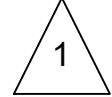
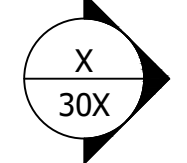
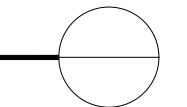
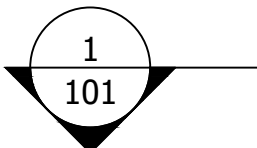



project name  
address

| GENERAL NOTES   |  | YKK AP SYSTEM(S) USED   |  | GLAZING SCHEDULE   |  | SHEET SUMMARY   |  | ABBREVIATIONS / SYMBOLS   |  |
|---|--|---|--|---|--|---|--|---|--|
| <p>1. THESE DRAWINGS HAVE BEEN PREPARED IN ACCORDANCE WITH THE SUPPLIED CONSTRUCTION DRAWINGS, SPECIFICATIONS AND _____ PROPOSAL.</p> <p>2. REVISIONS, ADDITIONS, OR DEDUCTIONS REQUIRE WRITTEN AUTHORIZATION OR A REVISED PURCHASE ORDER ACCOMPANYING RETURNED PRINTS.</p> <p>3. _____ WILL ASSUME NO RESPONSIBILITY BEYOND FABRICATION IN ACCORDANCE WITH THESE DRAWINGS OR FROM ERRORS RESULTING FROM THE USE OF THESE DRAWINGS BY OTHER TRADES.</p> <p>4. THE PURPOSE OF THESE SHOP DRAWINGS IS TO CLARIFY AND DEFINE THE SCOPE OF WORK THAT THE ARCHITECT HAS INTENDED FOR THIS PARTICULAR PROJECT.</p> <p>5. APPROVAL BY THE ARCHITECT AND CUSTOMER SHALL CONSTITUTE ACCEPTANCE OF THESE DRAWINGS AS THE BASIS OF WORK THAT WILL BE SUPPLIED BY _____. THESE DRAWINGS REPRESENT OUR INTERPRETATION OF THE ARCHITECTS INTENT DELIVERED THROUGH CONSTRUCTION DRAWINGS AND SPECIFICATIONS.</p> <p>6. IF THESE SHOP DRAWINGS DO NOT REPRESENT THE ARCHITECTS SPECIFIC INTENT OF REPRESENTED WORK, IT IS THE ARCHITECTS RESPONSIBILITY TO MAKE THE NECESSARY CHANGES TO THESE PRINTS.</p> <p>7. REQUESTS FOR REVISIONS AFTER _____ HAS BEEN AUTHORIZED TO PROCEED WITH FABRICATION WILL BE SUBJECT TO A MINIMUM HANDLING CHARGE PLUS THE COST OF FABRICATED MATERIALS.</p> <p>8. FABRICATION WILL NOT BEGIN UNTIL _____ HAS RECEIVED A SIGNED COPY OF THESE DRAWINGS. ALL DIMENSIONS REQUIRED FOR SHALL BE FIELD VERIFIED OR RELEASED BY THE GENERAL CONTRACTOR PRIOR TO FABRICATION.</p> <p>9. IT IS THE ARCHITECTS RESPONSIBILITY TO VERIFY PARTICULAR REQUIREMENTS INCLUDING, BUT NOT LIMITED TO; MATERIAL TYPE, GLASS THICKNESS, FRAMING MATERIAL, FRAMING FINISHES, DOOR TYPES, HARDWARE SCHEDULE, ETC.</p> <p>10. ONCE APPROVED BY THE ARCHITECT THESE SHOP DRAWING WILL BECOME A PART OF THE CONTRACT BETWEEN _____ AND THE GENERAL CONTRACTOR AND ALL WORK SHALL BE COMPLETED AS IN SAID DETAILED SHOP DRAWINGS. THESE SHOP DRAWINGS SHALL SUPERSEDE ALL CONTRACT DRAWINGS AND SPECIFICATIONS.</p> <p>11. ERECTION AND GLAZING PROCEDURES ARE TO BE IN ACCORDANCE WITH PROCEDURES IN THE INSTALLATION MANUAL.</p> |  | <p>YES 45 TU THERMALLY BROKEN STOREFRONT FRAMING SYSTEM, CENTER SET, INSIDE GLAZED, SCREW SPLINE ASSEMBLY (2" X 4 1/2")</p> <p>YCW 750 CURTAIN WALL FRAMING SYSTEM (2 1/2" X 7 1/2")</p> <p>YES 45 FS STOREFRONT FRAMING SYSTEM, CENTER SET, SCREW SPLINE ASSEMBLY (1 3/4" X 4 1/2")</p> <p>50D WIDE STILE STOREFRONT DOORS WITH 10" BOTTOM RAILS</p> <p>35D MEDIUM STILE STOREFRONT DOORS WITH 10" BOTTOM RAILS</p> |  | <p>G1 = 1" CLEAR SOLARBAN 90</p> <p>G2 = 1/4" CLEAR</p> <p>G3 = 1/2" CLEAR GLASS WITH POLISHED EDGES</p> <p>* INDICATES TEMPERED GLAZING</p> |  | <p>101 COVER</p> <p>102-103 DOOR &amp; HARDWARE SCHEDULE</p> <p>201-203 KEY PLANS</p> <p>301-310 ELEVATIONS</p> <p>401-406 YES 45 TU DETAILS</p> <p>501-505 YCW 750 OG DETAILS</p> <p>601-604 YES 45 FS DETAILS</p> <p>701-702 MUTO XL 150 DETAILS</p> <p>TOTAL (33) SHEETS</p> |  | <p>☐ = CENTER LINE</p> <p>DLO = DAY LIGHT OPENING</p> <p>DO = DOOR OPENING</p> <p>DS = DOOR SIZE</p> <p>FH = FRAME HEIGHT</p> <p>FW = FRAME WIDTH</p> <p>GW = GLASS WIDTH</p> <p>GC = GENERAL CONTRACTOR</p> <p>NB _____ = NOT BY _____</p> <p>NTS = NOT TO SCALE</p> <p>RO = ROUGH OPENING</p> <p>V.I.F. = VERIFY IN THE FIELD</p> <p> = BREAK METAL AREA</p> <p> = REVISION</p> <p> = ELEVATION</p> <p> = DETAIL CUT</p> <p> = BENCH MARK</p> <p> = SECTION CALLOUT</p> <p> = GLASS TYPE</p> |  |
|   |  | DORMA SYSTEM(S) USED   |  |   |  |   |  |   |  |
|   |  | MUTO XL 150 SLIDING GLASS DOORS   |  |   |  |   |  |   |  |
|   |  | FIXED 1/2" GLASS SET IN 1" X 1" BOTTOM U-CHANNEL   |  |   |  |   |  |   |  |
|   |  | FINISH   |  |   |  |   |  |   |  |
|   |  | CLEAR ANODIZED   |  |   |  |   |  |   |  |
| APPROVAL AREA   |  |   |  |   |  | ADDITIONAL NOTES   |  |   |  |
| ARCHITECT   |  | GENERAL CONTRACTOR   |  | GLAZING CONTRACTOR   |  | ARCHITECTURAL DRAWINGS:<br>02/09/2024 "FINAL PERMIT SET"   |  |   |  |
|   |  |   |  |   |  | ALL ELEVATIONS ARE DRAWN AS VIEWED FROM THE OUTSIDE. ELEVATION MARKERS ON SHEET 201-203 ARE PLACED FOR CLARITY.   |  |   |  |
|   |  |   |  |   |  | PROJECT NAME/LOCATION   |  |   |  |
|   |  |   |  |   |  | SCALE:<br>N.T.S.   |  |   |  |
|   |  |   |  |   |  | SHEET NO.<br>COVER<br>101   |  |   |  |

| HARDWARE SET FOR SINGLE STOREFRONT ENTRANCE 215 |                                         |                |                            |
|-------------------------------------------------|-----------------------------------------|----------------|----------------------------|
| QUANTITY                                        | HARDWARE TYPE                           | FINISH         | MANUFACTURER / PART NUMBER |
| 1                                               | TOP, BOTTOM & INTERMEDIATE OFFSET PIVOT | CLEAR ANODIZED | YKK AP / STANDARD          |
| 1                                               | SURFACE MOUNT CLOSER                    | GRAY           | YKK AP / STANDARD          |
| 1                                               | DEAD LOCK WITH CYLINDER & THUMB TURN    | CLEAR ANODIZED | YKK AP / STANDARD          |
| 1                                               | PUSH BAR / OFFSET PULL HANDLE SET       | CLEAR ANODIZED | YKK AP / STANDARD          |
| 1                                               | THRESHOLD                               | MILL           | YKK AP / STANDARD          |
| 1                                               | SWEEP                                   | CLEAR ANODIZED | YKK AP / STANDARD          |

- TYPICAL ELEVATION NOTES:
- PLEASE VERIFY ALL DIMENSIONS PRIOR TO FABRICATION AND INSTALLATION.

PLEASE VERIFY ALL GLAZING MARKS

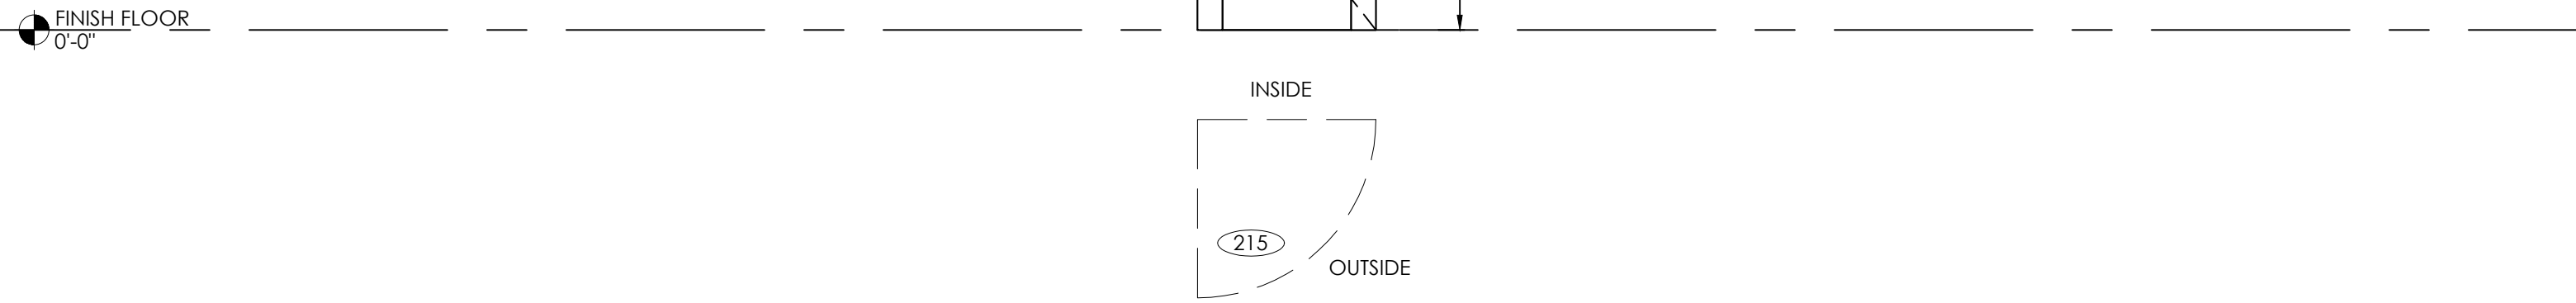

1

HARDWARE SCHEDULE

SCALE: N.T.S.


2

DOOR ELEVATION

SCALE: 3/8" = 1'-0"

50D WIDE STILE DOORS

| HARDWARE SET FOR SINGLE STOREFRONT ENTRANCE 006C, 172, 212 & 301B |                                         |                |                            |
|-------------------------------------------------------------------|-----------------------------------------|----------------|----------------------------|
| QUANTITY                                                          | HARDWARE TYPE                           | FINISH         | MANUFACTURER / PART NUMBER |
| 1                                                                 | TOP, BOTTOM & INTERMEDIATE OFFSET PIVOT | CLEAR ANODIZED | YKK AP / STANDARD          |
| 1                                                                 | SURFACE MOUNT CLOSER                    | GRAY           | YKK AP / STANDARD          |
| 1                                                                 | ELECTRIC CVR PANIC                      | CLEAR ANODIZED | YKK AP / STANDARD          |
| 1                                                                 | POWER SUPPLY                            | -              | YKK AP / PSMEL200          |
| 1                                                                 | POWER TRANSFER                          | CLEAR ANODIZED | YKK AP / EPT300            |
| 1                                                                 | OFFSET PULL HANDLE SET                  | CLEAR ANODIZED | YKK AP / STANDARD          |
| 1                                                                 | THRESHOLD                               | MILL           | YKK AP / STANDARD          |
| 1                                                                 | SWEEP                                   | CLEAR ANODIZED | YKK AP / STANDARD          |

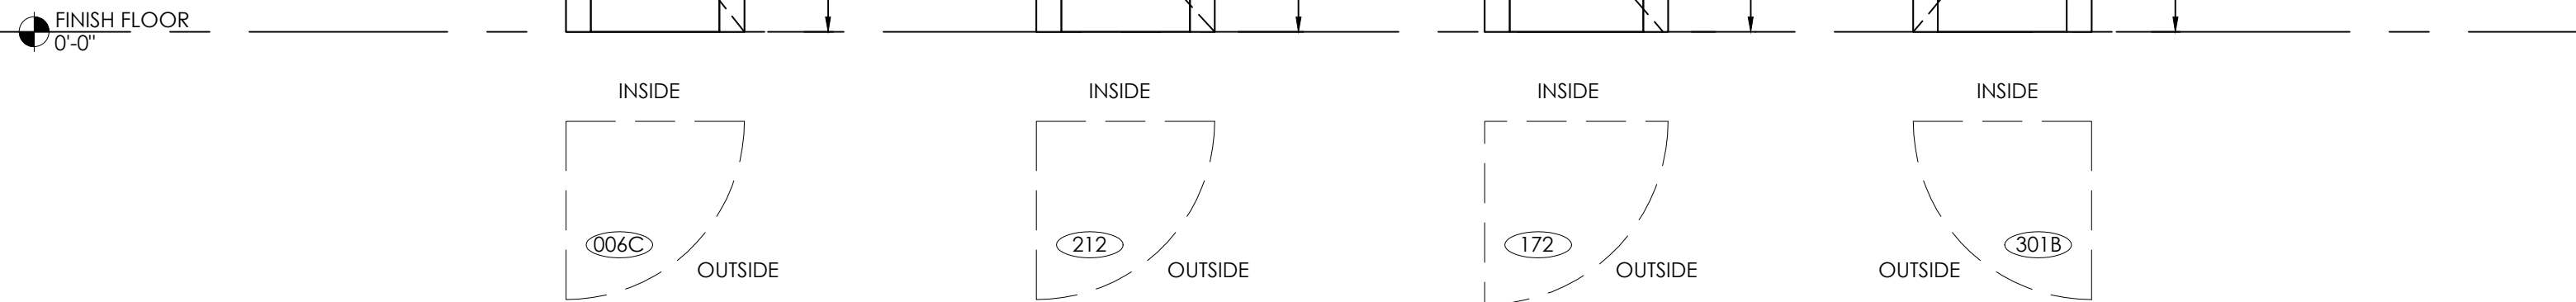

3

HARDWARE SCHEDULE

SCALE: N.T.S.


4

DOOR ELEVATION

SCALE: 3/8" = 1'-0"

50D WIDE STILE DOORS

| HARDWARE SET FOR PAIRED STOREFRONT ENTRANCE 100 & 144 |                                         |                |                            |
|-------------------------------------------------------|-----------------------------------------|----------------|----------------------------|
| QUANTITY                                              | HARDWARE TYPE                           | FINISH         | MANUFACTURER / PART NUMBER |
| 2                                                     | TOP, BOTTOM & INTERMEDIATE OFFSET PIVOT | CLEAR ANODIZED | YKK AP / STANDARD          |
| 2                                                     | SURFACE MOUNT CLOSERS                   | GRAY           | YKK AP / STANDARD          |
| 2                                                     | ELECTRIC CVR PANIC                      | CLEAR ANODIZED | YKK AP / STANDARD          |
| 1                                                     | POWER SUPPLY                            | -              | YKK AP / PSMEL200          |
| 2                                                     | POWER TRANSFERS                         | CLEAR ANODIZED | YKK AP / EPT300            |
| 2                                                     | OFFSET PULL HANDLE SETS                 | CLEAR ANODIZED | YKK AP / STANDARD          |
| 1                                                     | THRESHOLD                               | MILL           | YKK AP / STANDARD          |
| 2                                                     | SWEEPS                                  | CLEAR ANODIZED | YKK AP / STANDARD          |

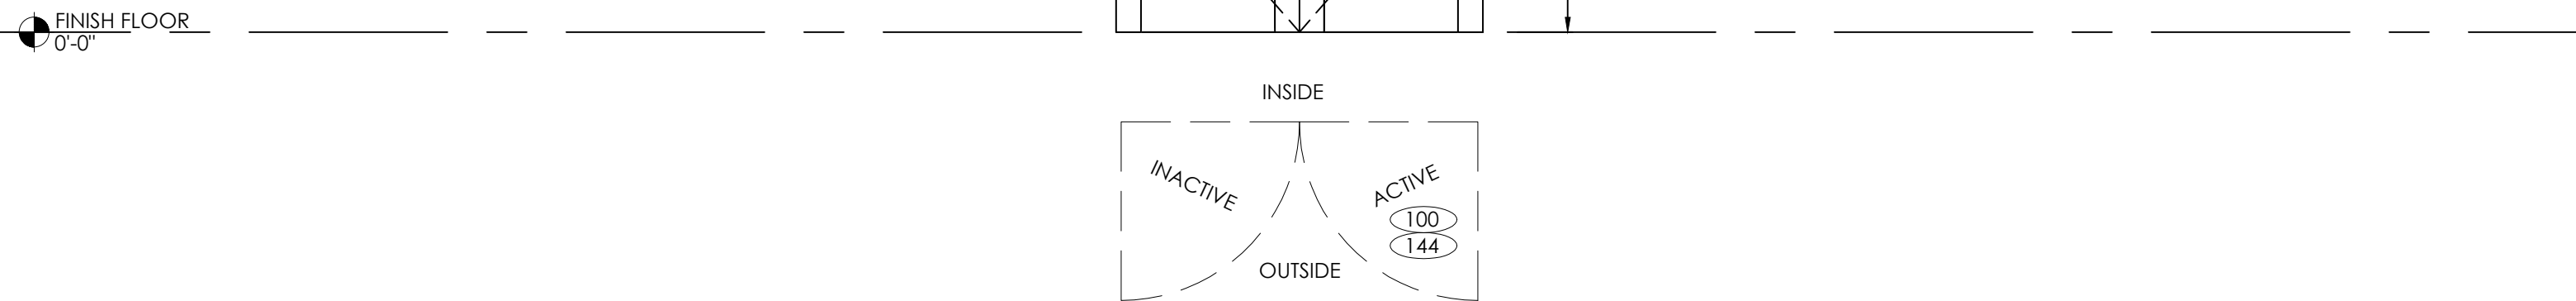

5

HARDWARE SCHEDULE

SCALE: N.T.S.

6

DOOR ELEVATION

SCALE: 3/8" = 1'-0"

50D WIDE STILE DOORS

| BY                |              |  |  |  |
|-------------------|--------------|--|--|--|
| DATE              |              |  |  |  |
| REVISION NO.      |              |  |  |  |
| BY                |              |  |  |  |
| DATE              | 11/26/2024   |  |  |  |
| PRINTS ISSUED FOR | 1ST APPROVAL |  |  |  |

ARCHITECT/LOCATION

PROJECT NAME/LOCATION


SCALE:  
3/8" = 1'-0"

SHEET NO.  
DR & HW  
102

| HARDWARE SET FOR SINGLE 3' X 7' STOREFRONT ENTRANCES |                                      |                |                            |
|------------------------------------------------------|--------------------------------------|----------------|----------------------------|
| QUANTITY                                             | HARDWARE TYPE                        | FINISH         | MANUFACTURER / PART NUMBER |
| 3                                                    | BUTT HINGES                          | CLEAR ANODIZED | YKK AP / STANDARD          |
| 1                                                    | SURFACE MOUNT CLOSER                 | GRAY           | YKK AP / STANDARD          |
| 1                                                    | DEAD LOCK WITH CYLINDER & THUMB TURN | CLEAR ANODIZED | YKK AP / STANDARD          |
| 1                                                    | BACK TO BACK PULL HANDLE SET - 9"    | CLEAR ANODIZED | YKK AP / STANDARD          |

- TYPICAL ELEVATION NOTES:
- PLEASE VERIFY ALL DIMENSIONS PRIOR TO FABRICATION AND INSTALLATION.


PLEASE VERIFY ALL GLAZING MARKS

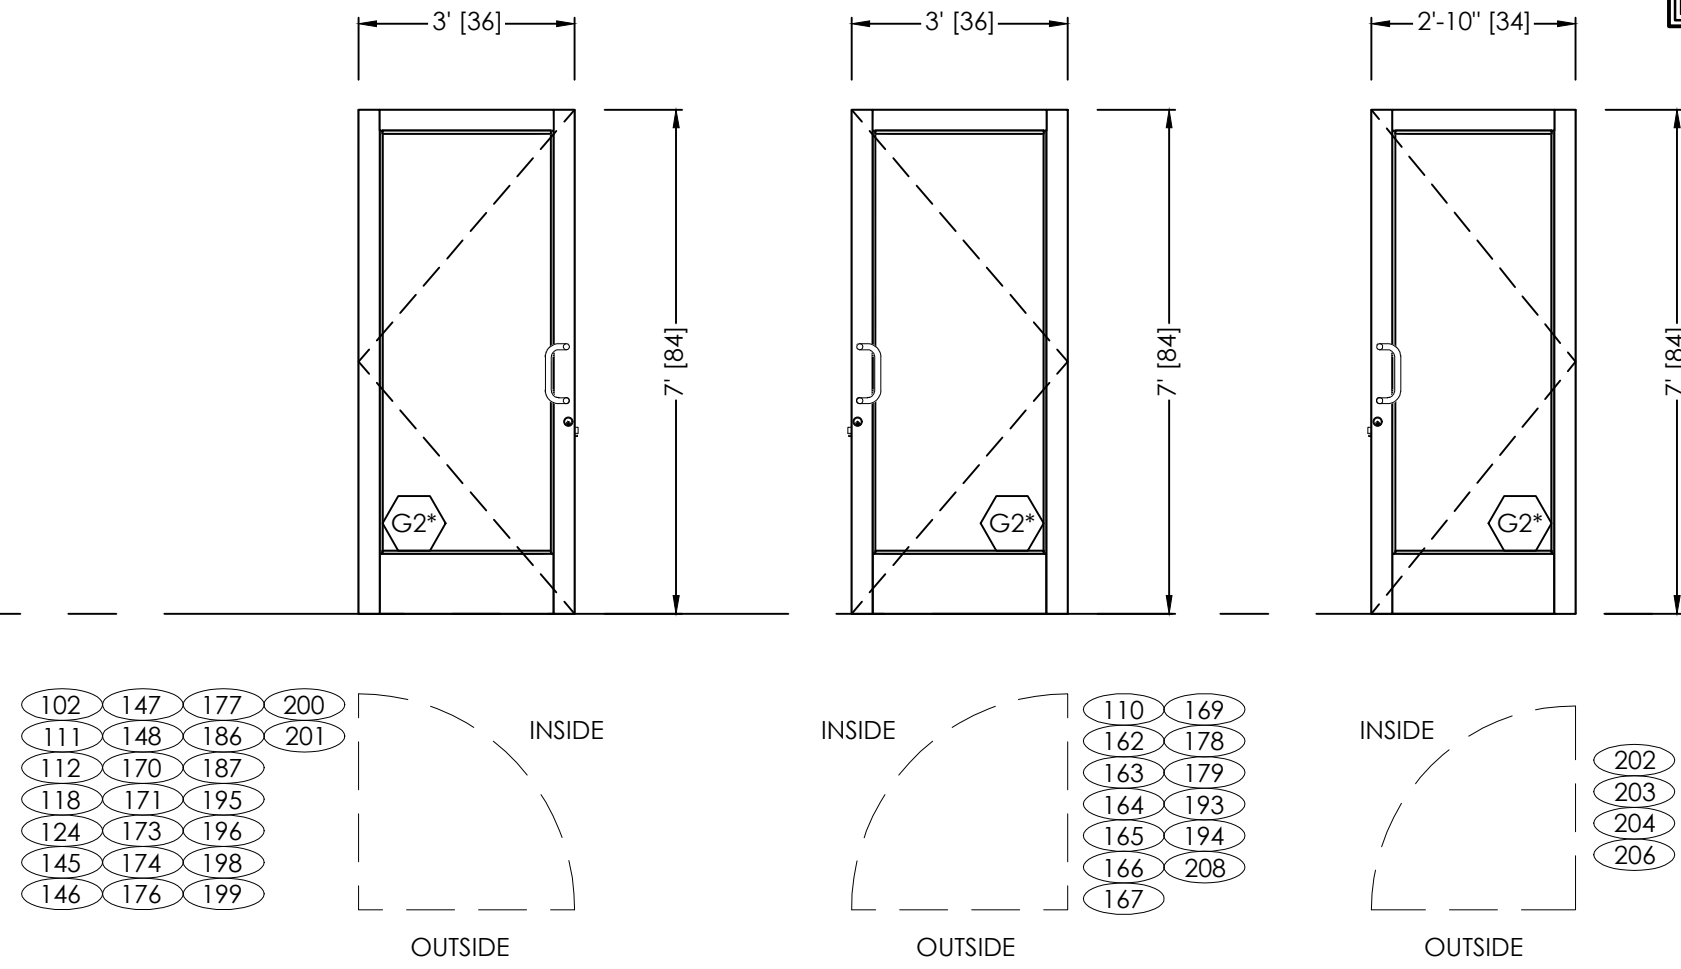

1 HARDWARE SCHEDULE  
SCALE: N.T.S.

2 DOOR ELEVATION  
SCALE: 3/8" = 1'-0"  
3SD MEDIUM STILE DOORS


| HARDWARE SET FOR SINGLE 3' X 7'-10" STOREFRONT ENTRANCES |                                      |                |                            |
|----------------------------------------------------------|--------------------------------------|----------------|----------------------------|
| QUANTITY                                                 | HARDWARE TYPE                        | FINISH         | MANUFACTURER / PART NUMBER |
| 4                                                        | BUTT HINGES                          | CLEAR ANODIZED | YKK AP / STANDARD          |
| 1                                                        | SURFACE MOUNT CLOSER                 | GRAY           | YKK AP / STANDARD          |
| 1                                                        | DEAD LOCK WITH CYLINDER & THUMB TURN | CLEAR ANODIZED | YKK AP / STANDARD          |
| 1                                                        | BACK TO BACK PULL HANDLE SET - 9"    | CLEAR ANODIZED | YKK AP / STANDARD          |

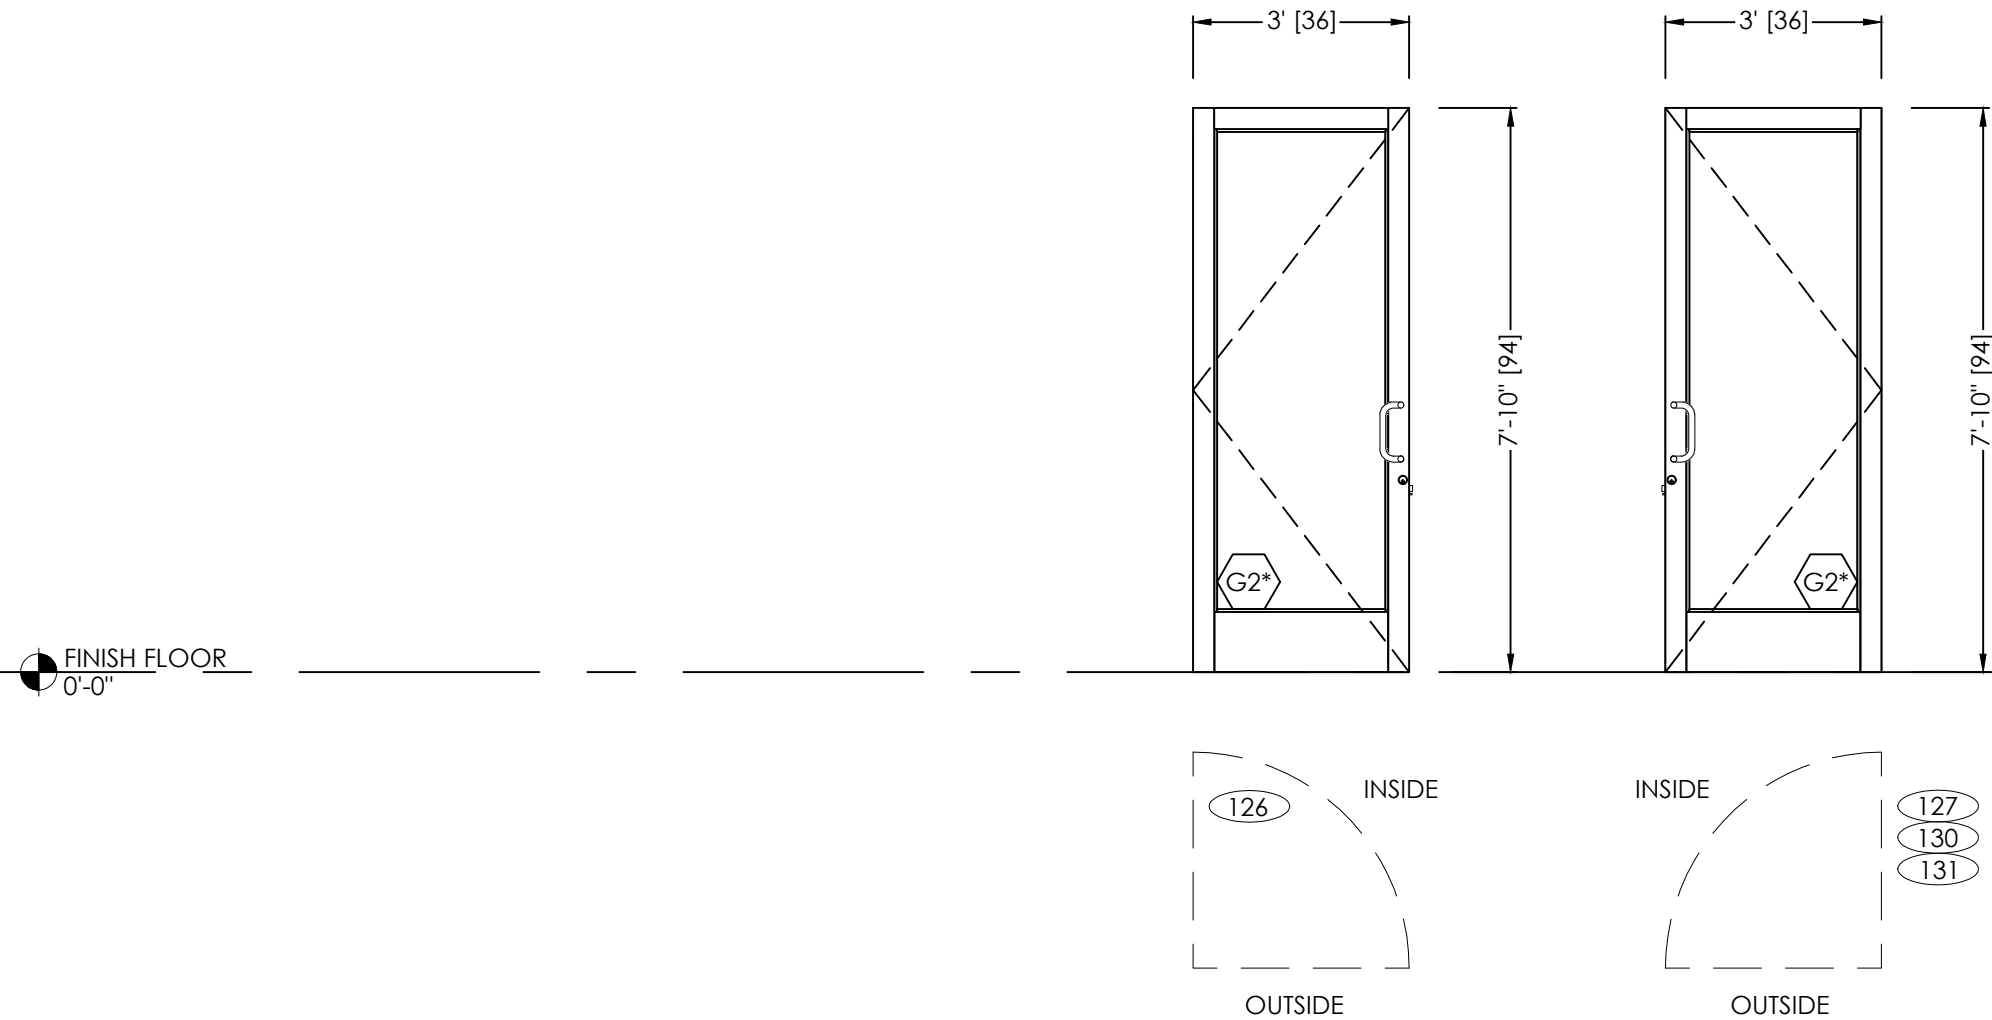

3 HARDWARE SCHEDULE  
SCALE: N.T.S.

4 DOOR ELEVATION  
SCALE: 3/8" = 1'-0"  
3SD MEDIUM STILE DOORS

| HARDWARE SET FOR SLIDING GLASS ENTRANCES 134 |                                   |                 |                              |
|----------------------------------------------|-----------------------------------|-----------------|------------------------------|
| QUANTITY                                     | HARDWARE TYPE                     | FINISH          | MANUFACTURER / PART NUMBER   |
| 1                                            | HEAD TRACK                        | SATIN STAINLESS | DORMA / STANDARD             |
| 2                                            | 36" BACK TO BACK LADDER PULL SETS | SATIN STAINLESS | DORMA / 36" WITH 2 STANDOFFS |
| 2                                            | BOTTOM FLOOR GUIDES               | SATIN STAINLESS | DORMA / STANDARD             |

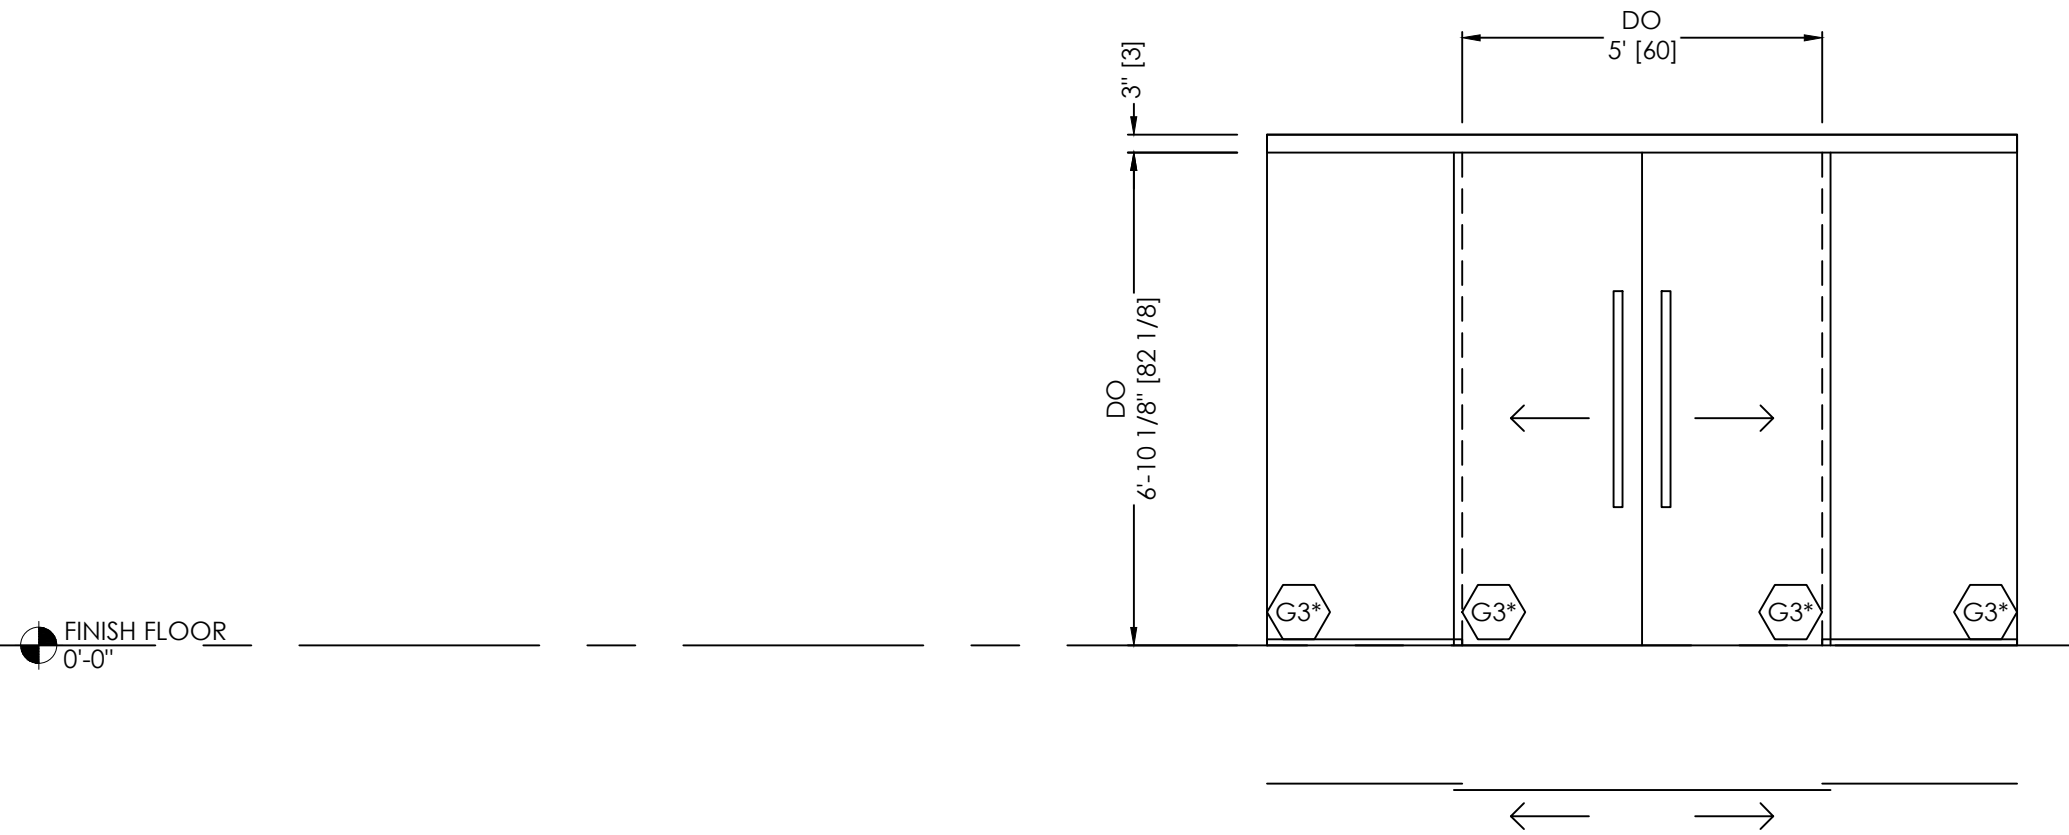

5 HARDWARE SCHEDULE  
SCALE: N.T.S.

6 DOOR ELEVATION  
SCALE: 3/8" = 1'-0"  
MUTO XL 150 1/2" SLIDING GLASS DOORS


| BY | DATE | REVISION NO. | BY   | DATE       | PRINTS ISSUED FOR |
|----|------|--------------|------|------------|-------------------|
|    |      |              | B.G. | 11/26/2024 | 1ST APPROVAL      |

ARCHITECT/LOCATION

PROJECT NAME/LOCATION


SCALE:  
3/8" = 1'-0"

SHEET NO.  
DR & HW  
103

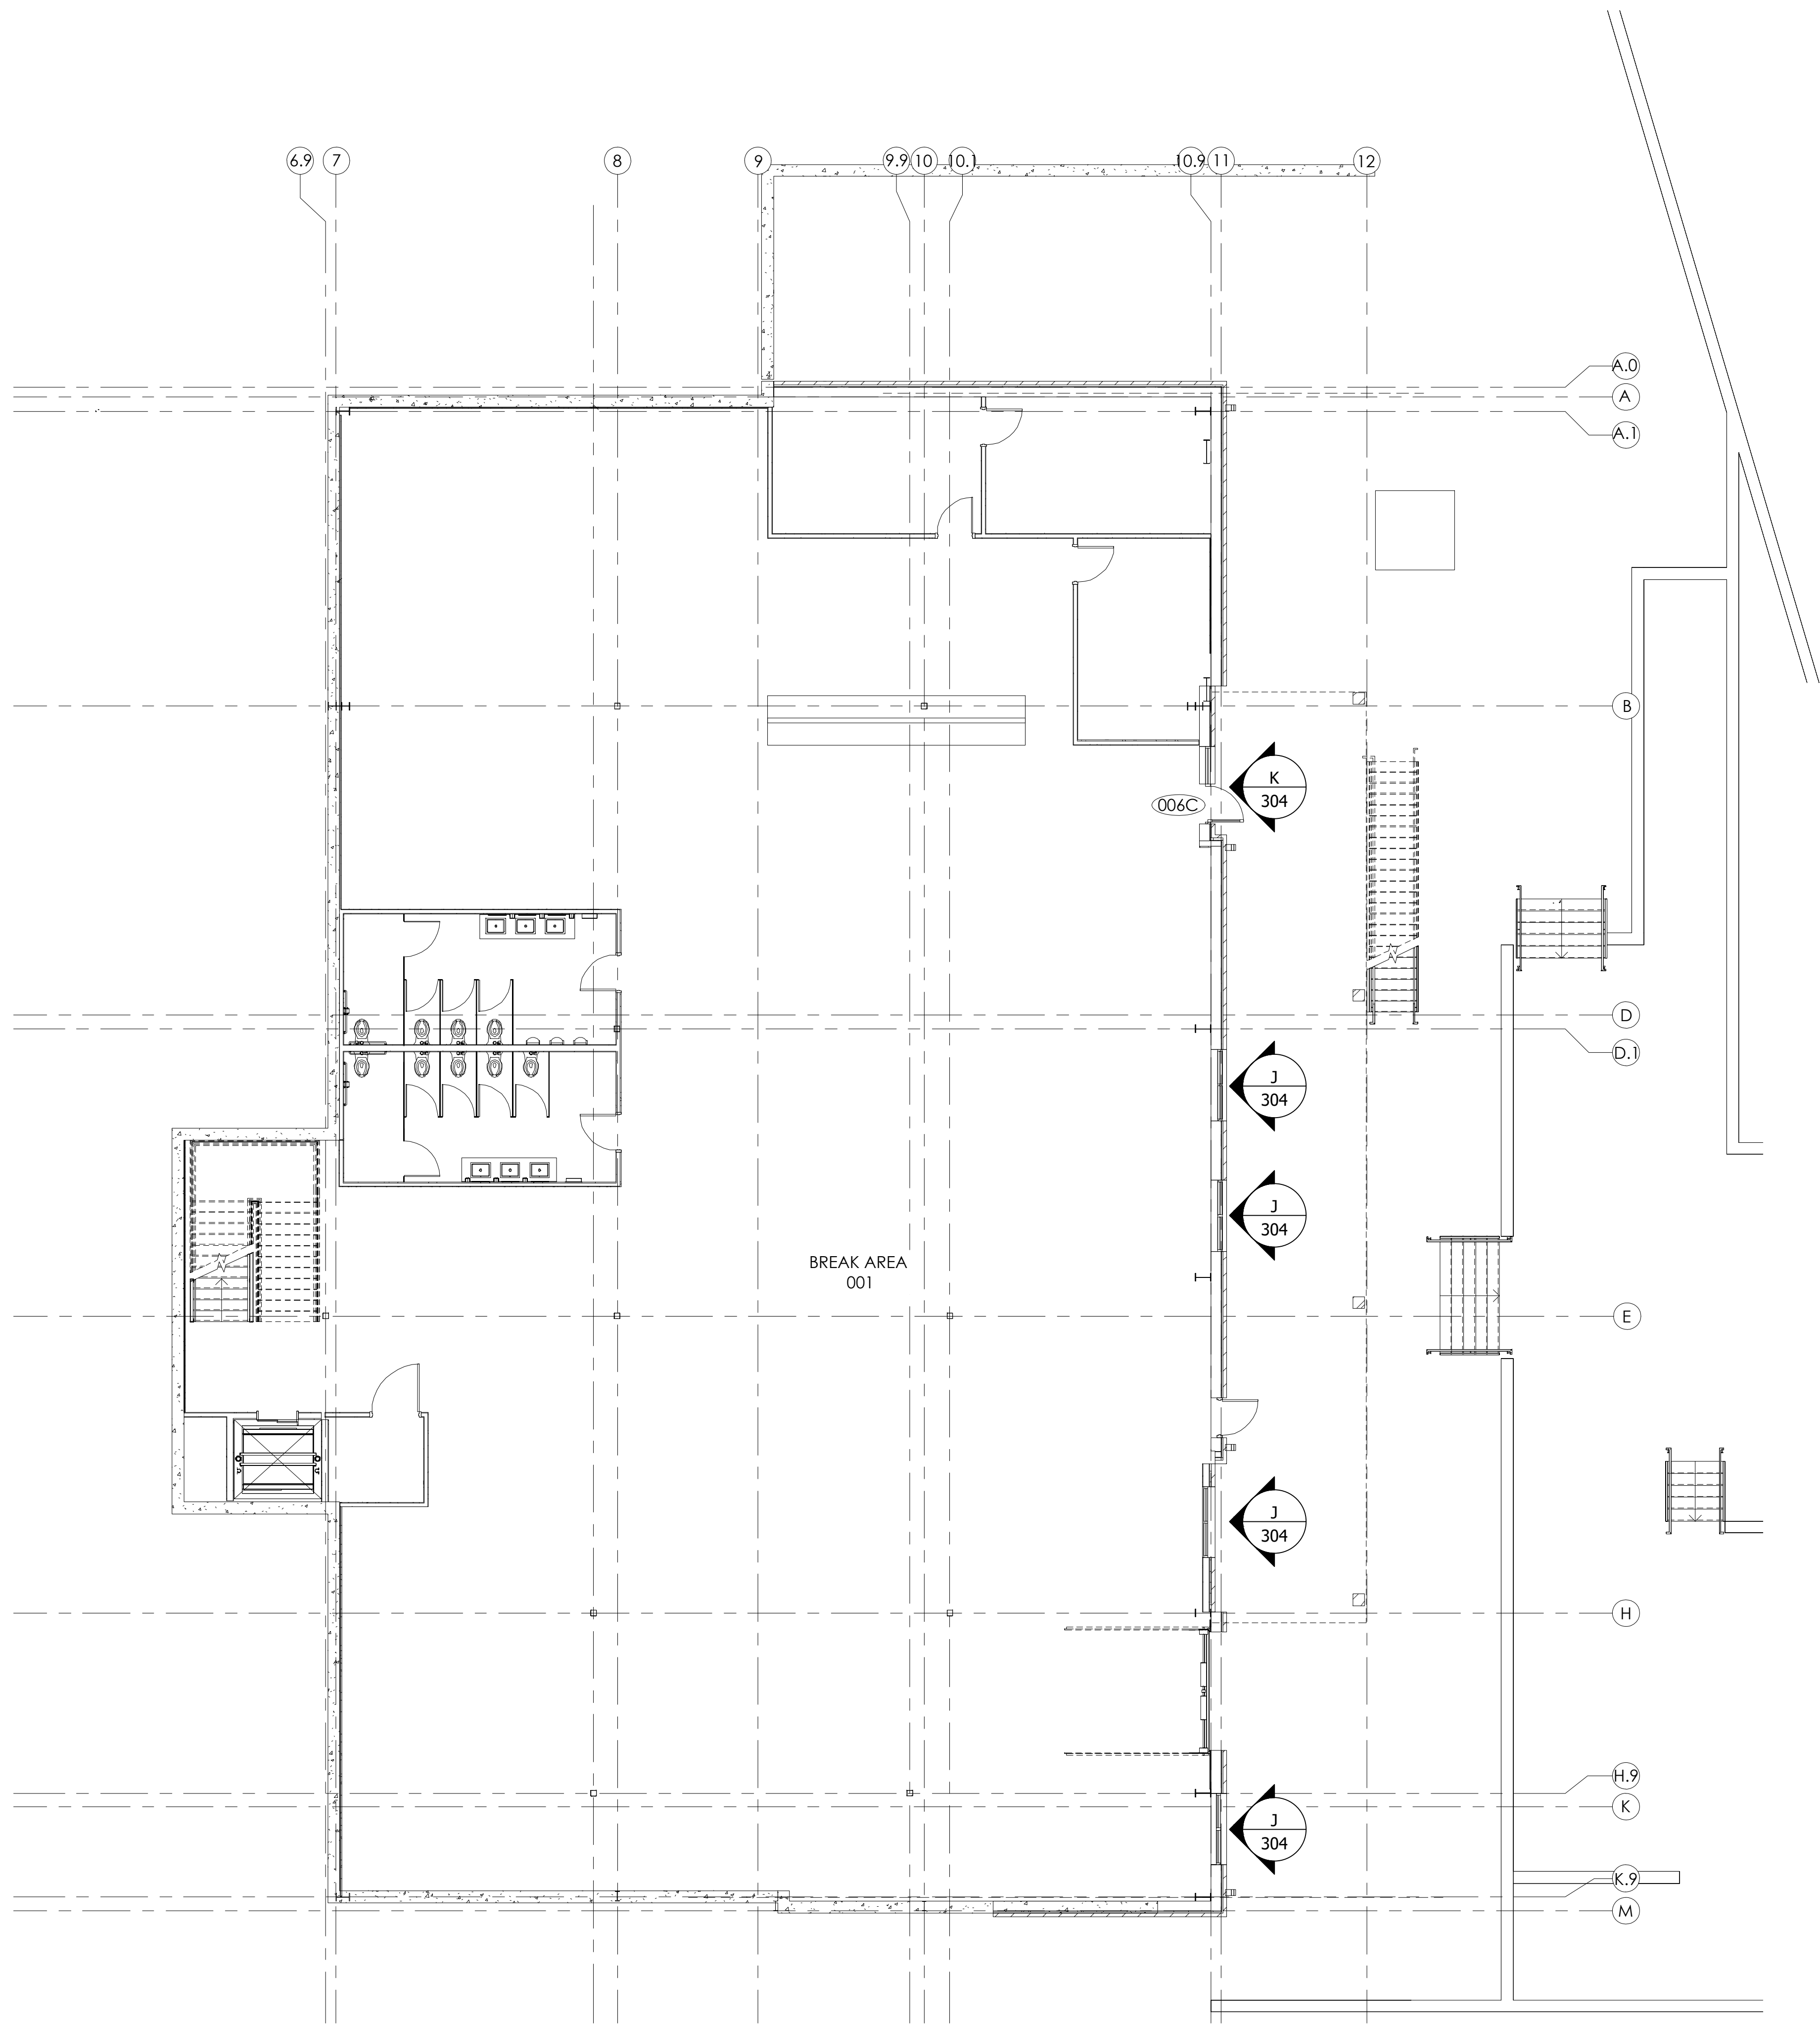

BASEMENT  
KEY PLAN

ARCH REF: A103

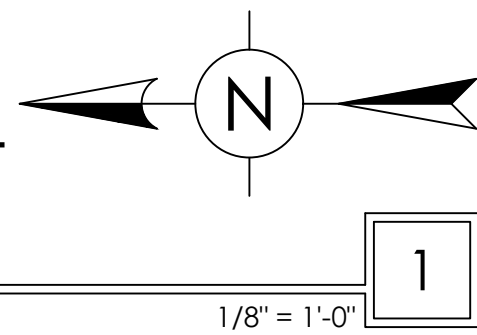

**VISION  
DRAFTING,  
INC.**  
shop drawings + engineering  
TEL (470) 406-8783  
KGRAHAM@VISIONDRAFTING.NET  
WWW.VISIONDRAFTING.NET

| PRINTS ISSUED FOR | DATE       | BY   | REVISION NO. | DATE | BY |
|-------------------|------------|------|--------------|------|----|
| 1ST APPROVAL      | 11/26/2024 | B.G. |              |      |    |


ARCHITECT/LOCATION

PROJECT NAME/LOCATION

SCALE:  
1/8" = 1'-0"

SHEET NO.  
KEY PLAN

201

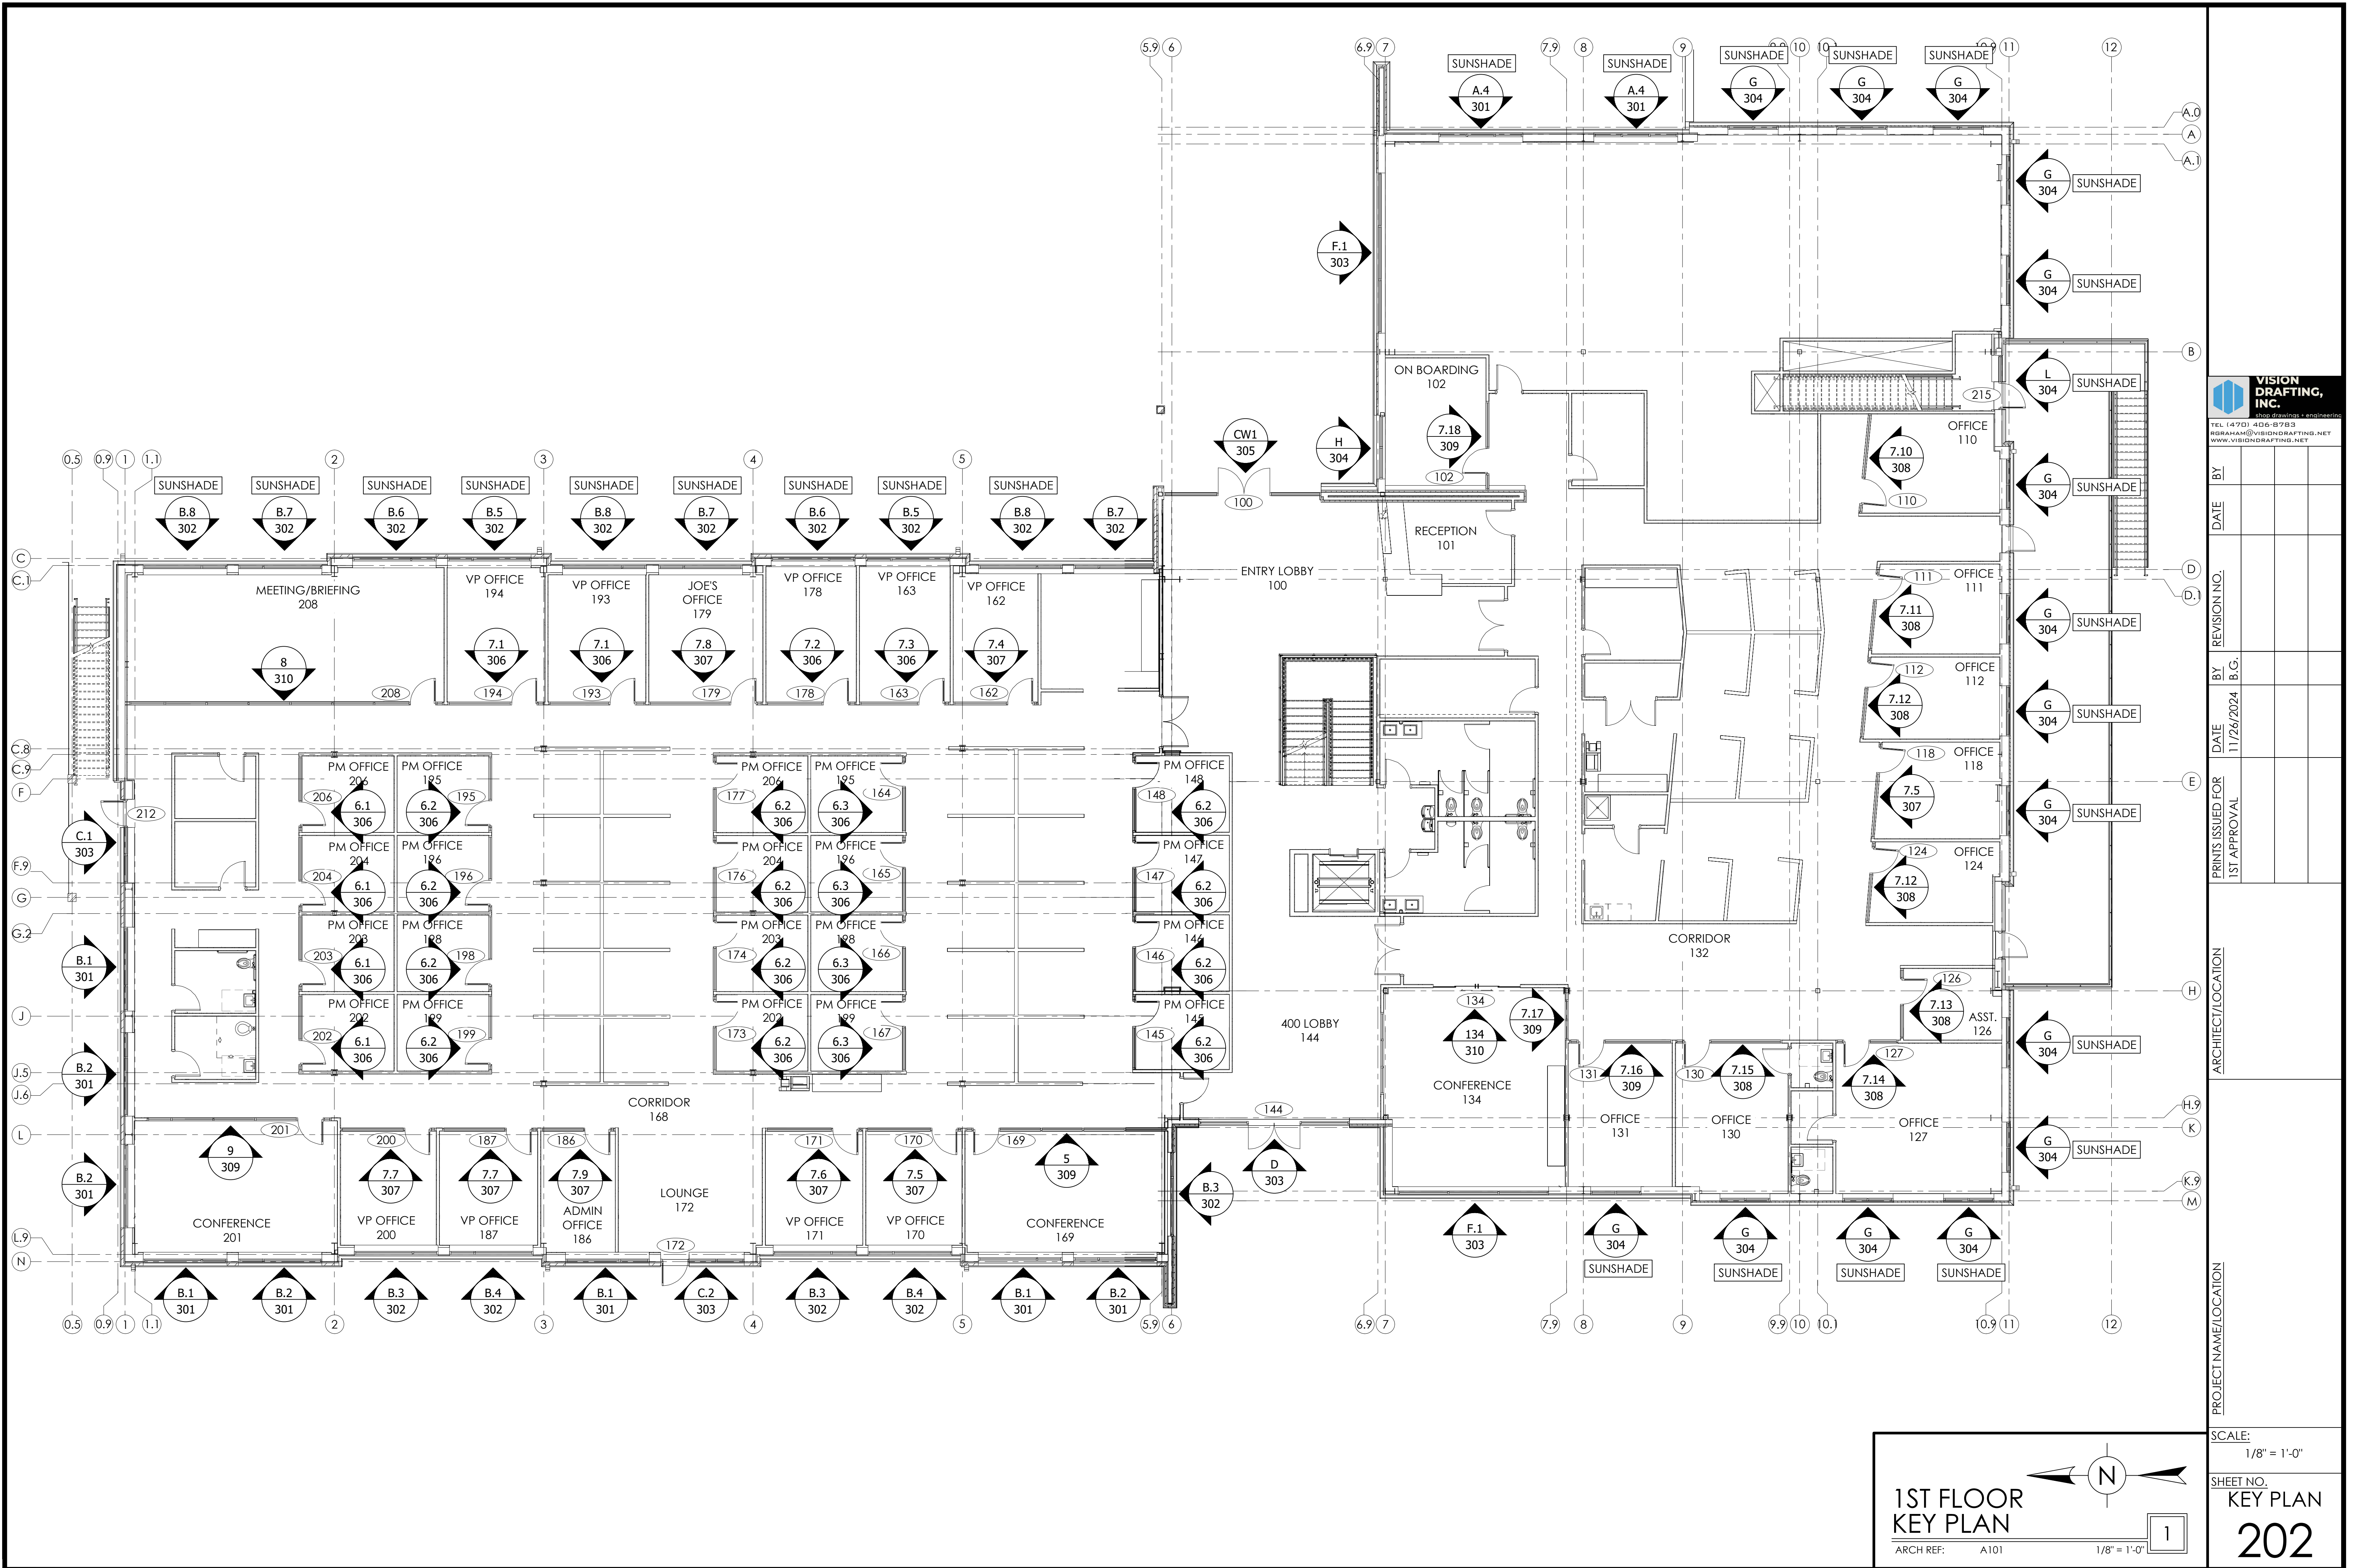


VISION  
DRAFTING,  
INC.  
shop drawings & engineering  
TEL (470) 406-8783  
RGRANAH@VISIONDRAFTING.NET  
WWW.VISIONDRAFTING.NET

|                   |              |      |      |              |  |
|-------------------|--------------|------|------|--------------|--|
| BY                |              | DATE |      | REVISION NO. |  |
| DATE              | 11/26/2024   | BY   | B.G. | DATE         |  |
| PRINTS ISSUED FOR | 1ST APPROVAL | DATE |      | DATE         |  |

ARCHITECT/LOCATION

PROJECT NAME/LOCATION

SCALE:  
1/8" = 1'-0"  
SHEET NO.  
KEY PLAN  
202  
ARCH REF: A101

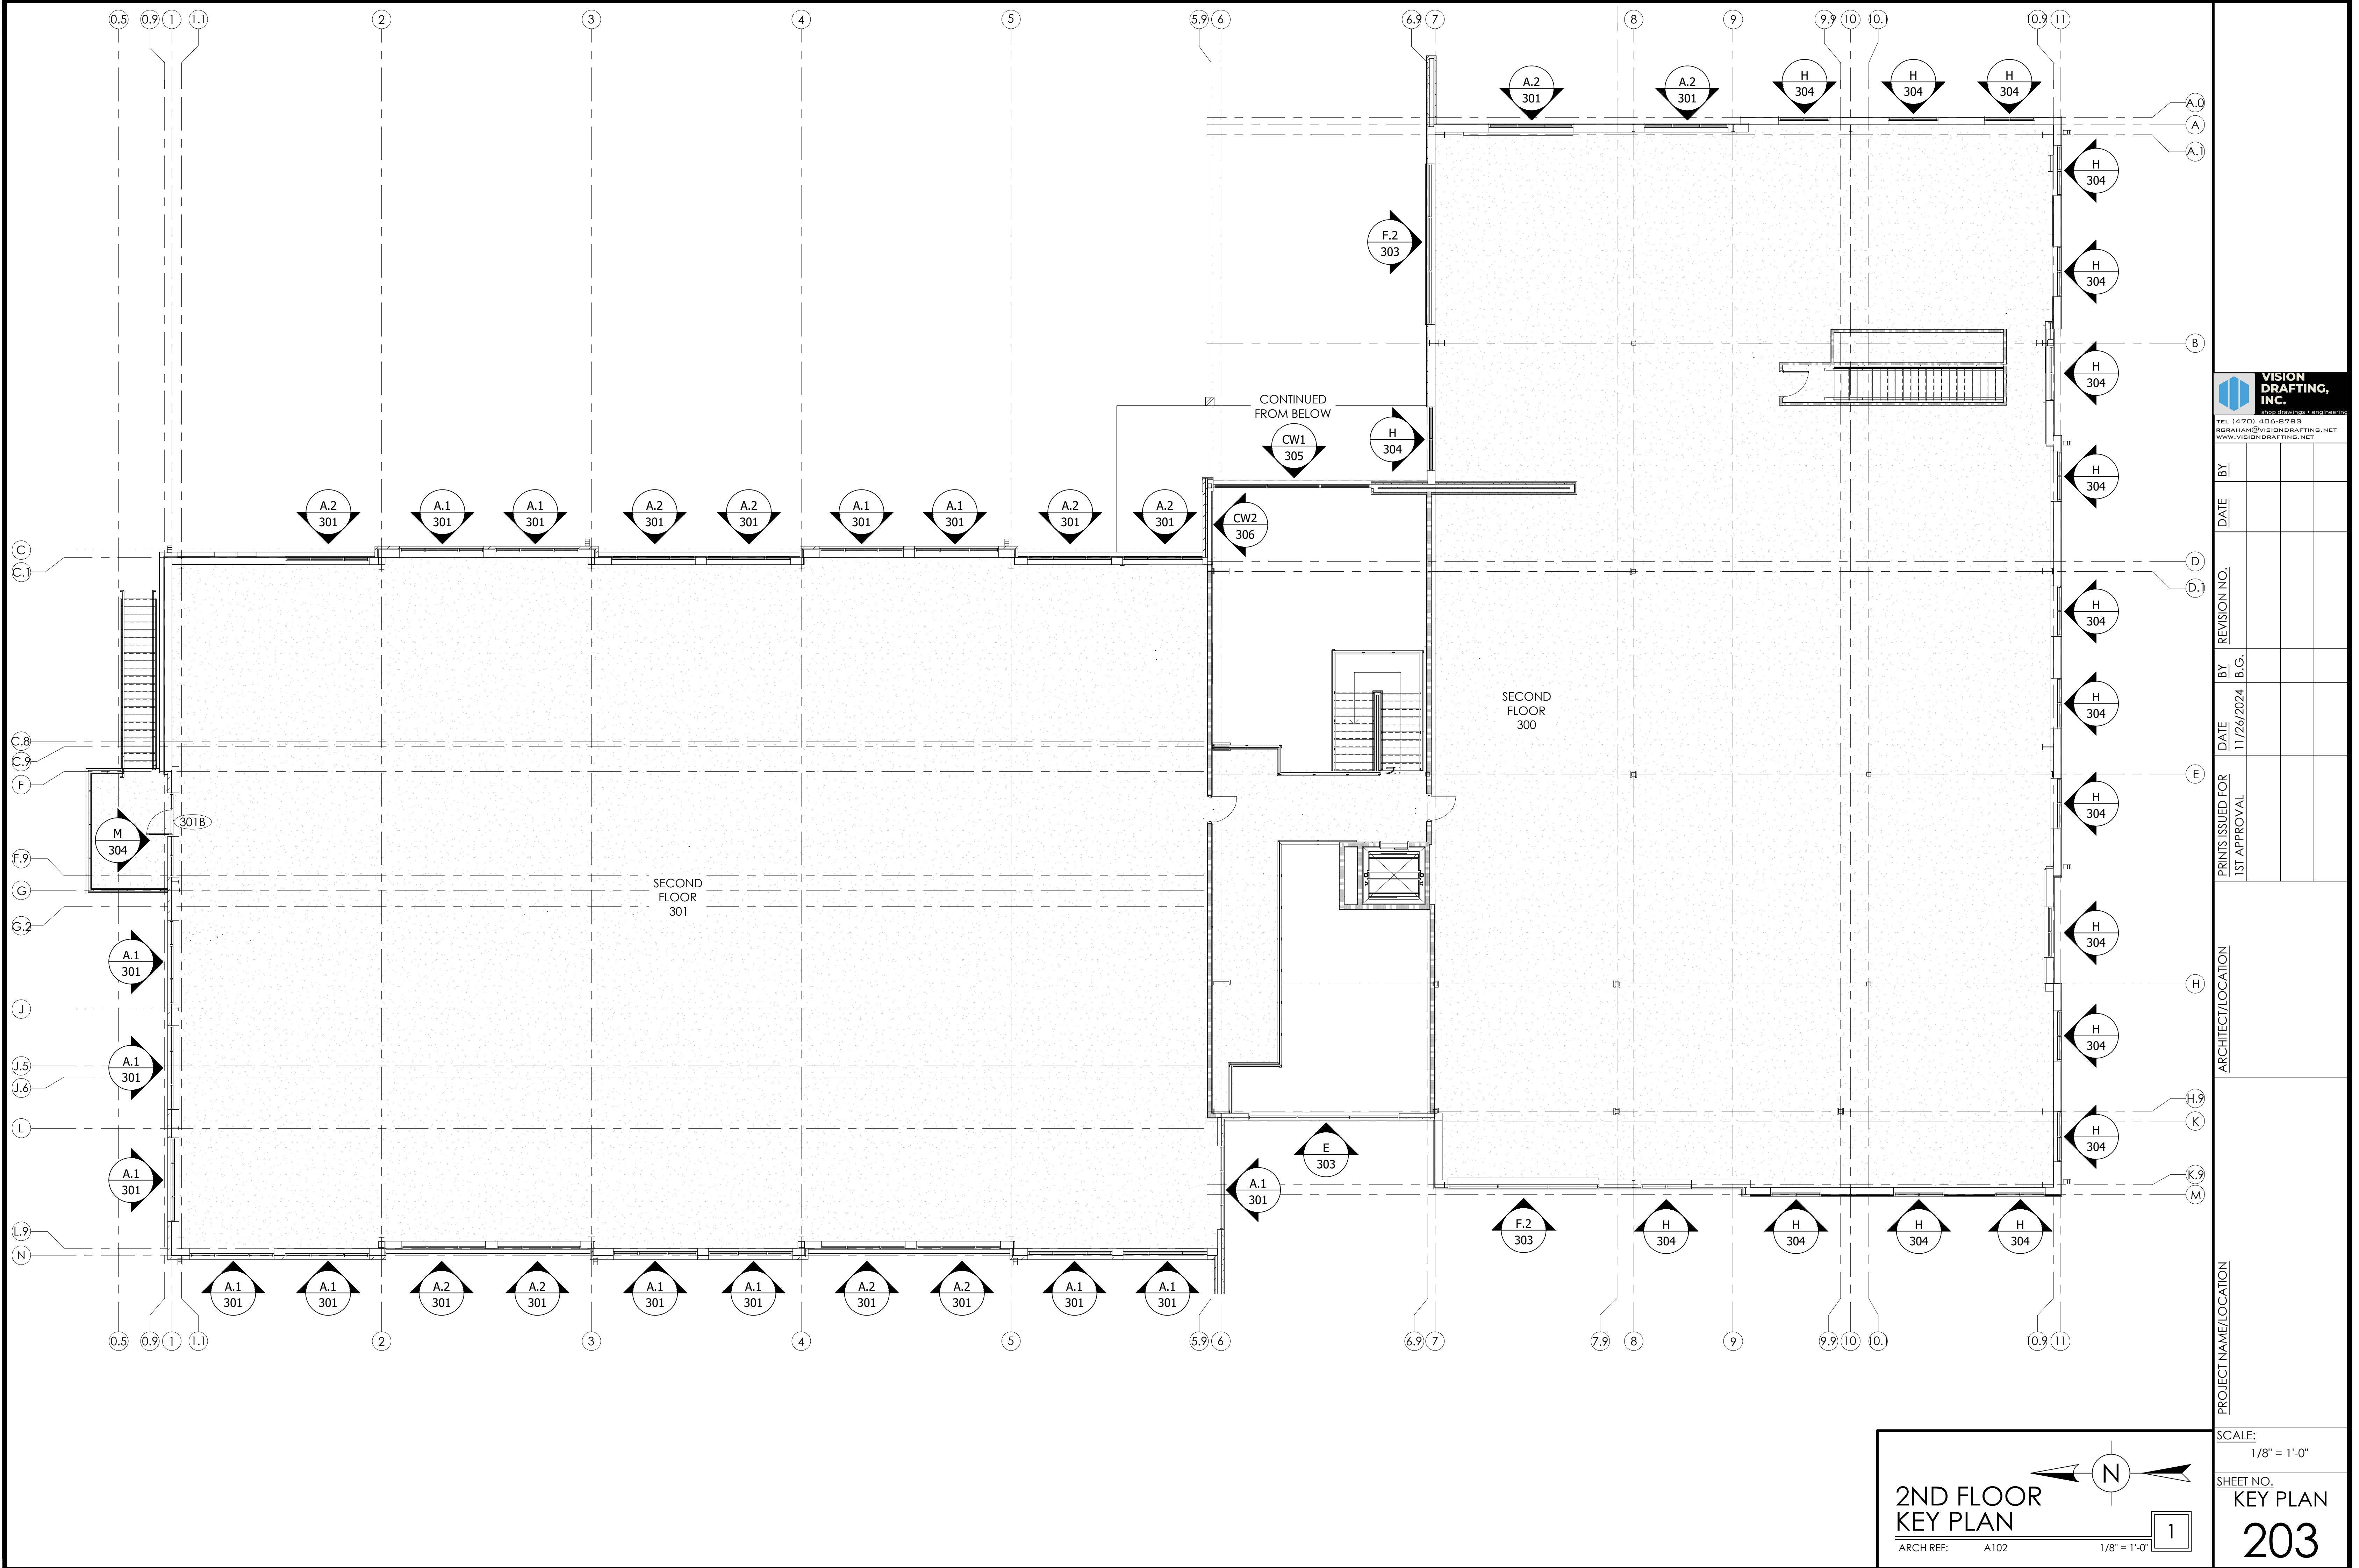

**VISION DRAFTING, INC.**  
shop drawings + engineering  
TEL (470) 406-8783  
KRAHAM@VISIONDRAFTING.NET  
WWW.VISIONDRAFTING.NET

| BY | DATE | REVISION NO. | BY   | DATE       | PRINTS ISSUED FOR |
|----|------|--------------|------|------------|-------------------|
|    |      |              | B.G. | 11/26/2024 | 1ST APPROVAL      |

ARCHITECT/LOCATION

PROJECT NAME/LOCATION

SCALE:  
1/8" = 1'-0"  
SHEET NO.  
KEY PLAN  
203



## A.1

SCALE:  $3/8" = 1'$   
QTY: 14

ARCH. REF.: A602



## A.2

SCALE:  $3/8" = 1'-0"$   
QTY: 11


ARCH. REF.: A602



A.4

SCALE: 3/8" = 1'-0"  
QTY: 2

ARCH. REF.: A602

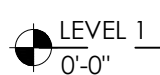

B.1

SCALE:  $3/8" = 1'-0"$   
QTY: 4

ARCH. REF.: A602




B.2

SCALE: 3/8" = 1'  
QTY: 4

ARCH. REF.: A602

- TYPICAL ELEVATION NOTES:**
- PLEASE VERIFY ALL DIMENSIONS PRIOR TO FABRICATION AND INSTALLATION.
  - PLEASE VERIFY ALL GLAZING MARKS

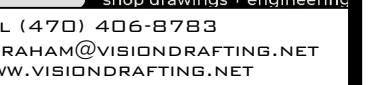

| IST APPROVAL | 11/26/2024 | B.G. |  |  |  |
|--------------|------------|------|--|--|--|
|              |            |      |  |  |  |
|              |            |      |  |  |  |
|              |            |      |  |  |  |

1000000

[illegible]

SCALE:  
3/8" = 1'-0"

SHEET NO. \_\_\_\_\_  
ELEVATIONS

301



ARCH. REF.: A602



ARCH. REF.: A602



ARCH. REF.: A602

302




ARCH. REF.: A602



ARCH. REF.: A602



ARCH. REF.: A602

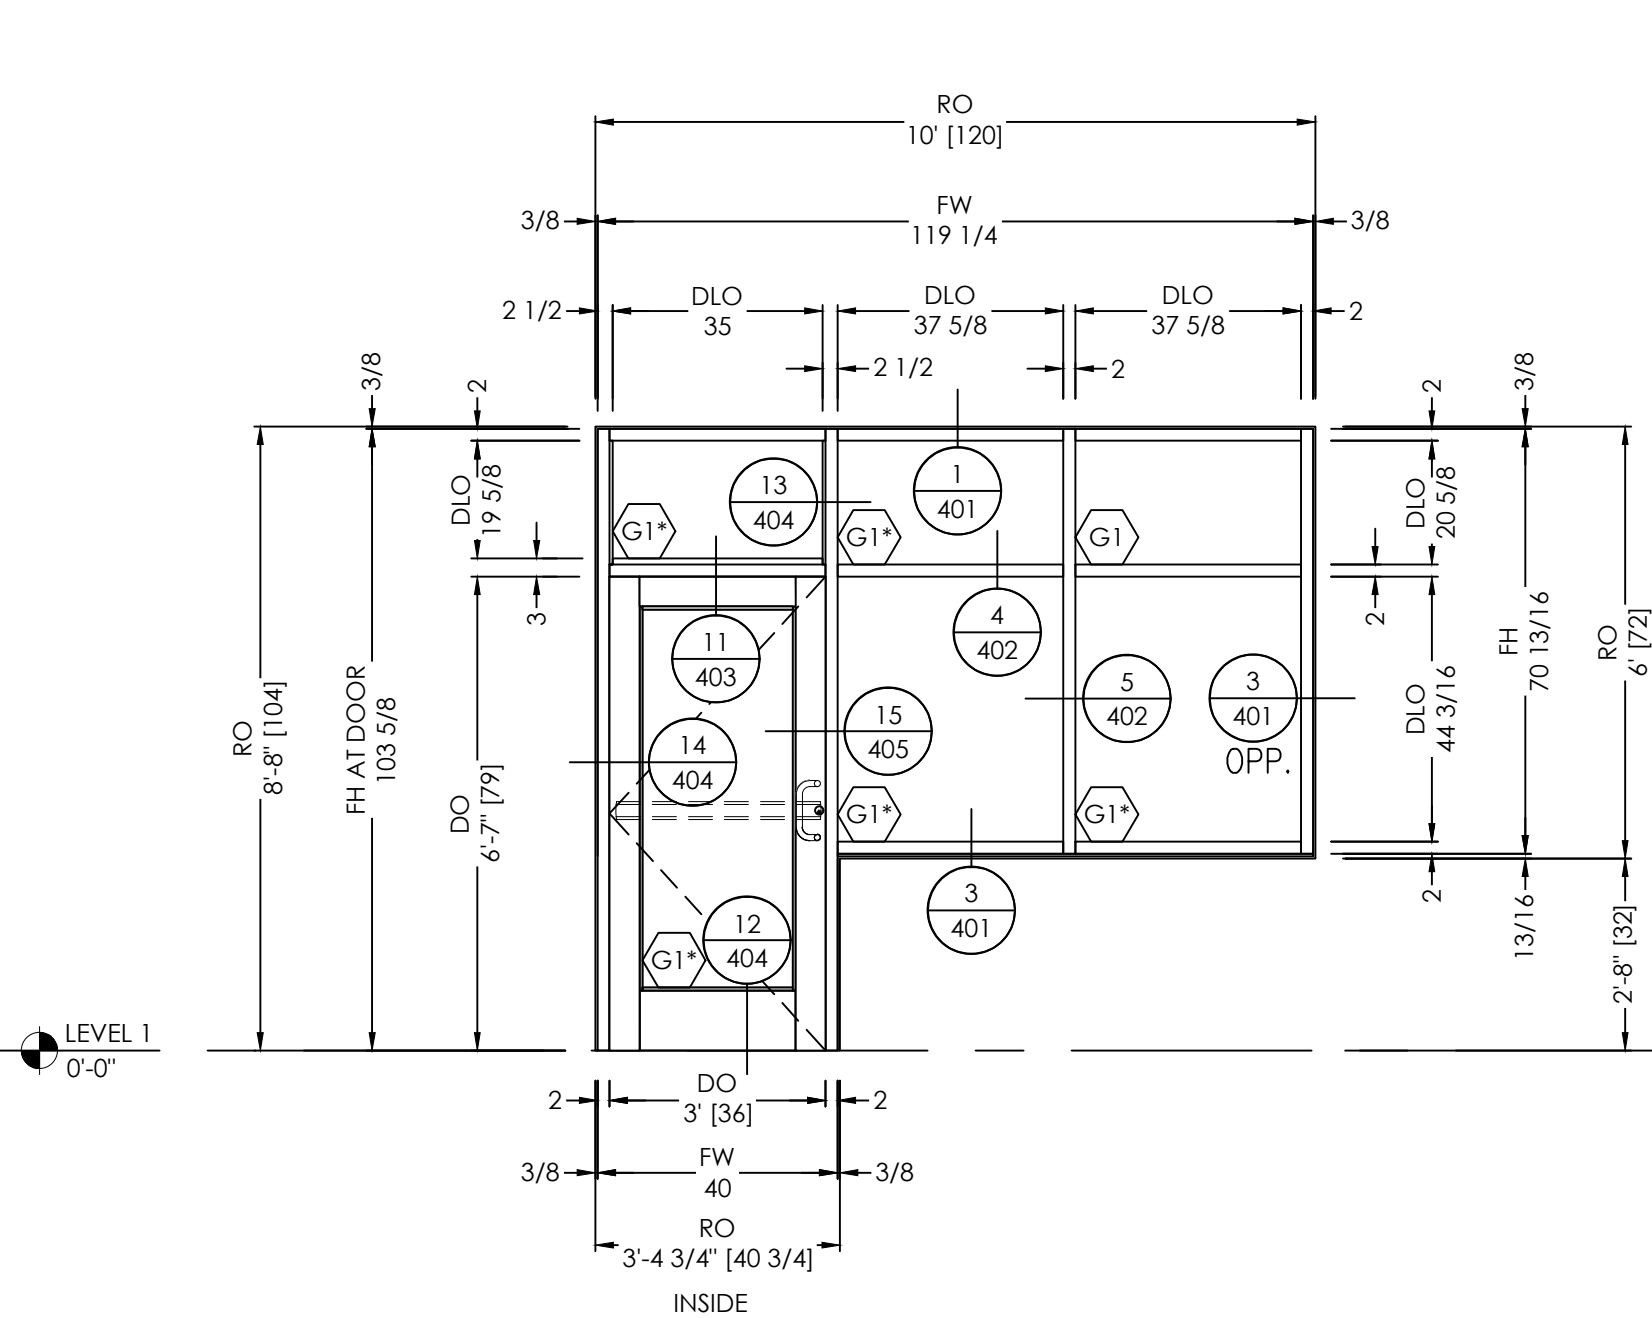


ELEVATION  
SCALE: 3/8" = 1'-0"  
QTY: 1

C.1

FINISHES:  
EXT: PER COVER SHEET  
INT: PER COVER SHEET  
SYSTEM(S): YES 45 TU  
500 WIDE STILE DOOR

ARCH. REF.: A602

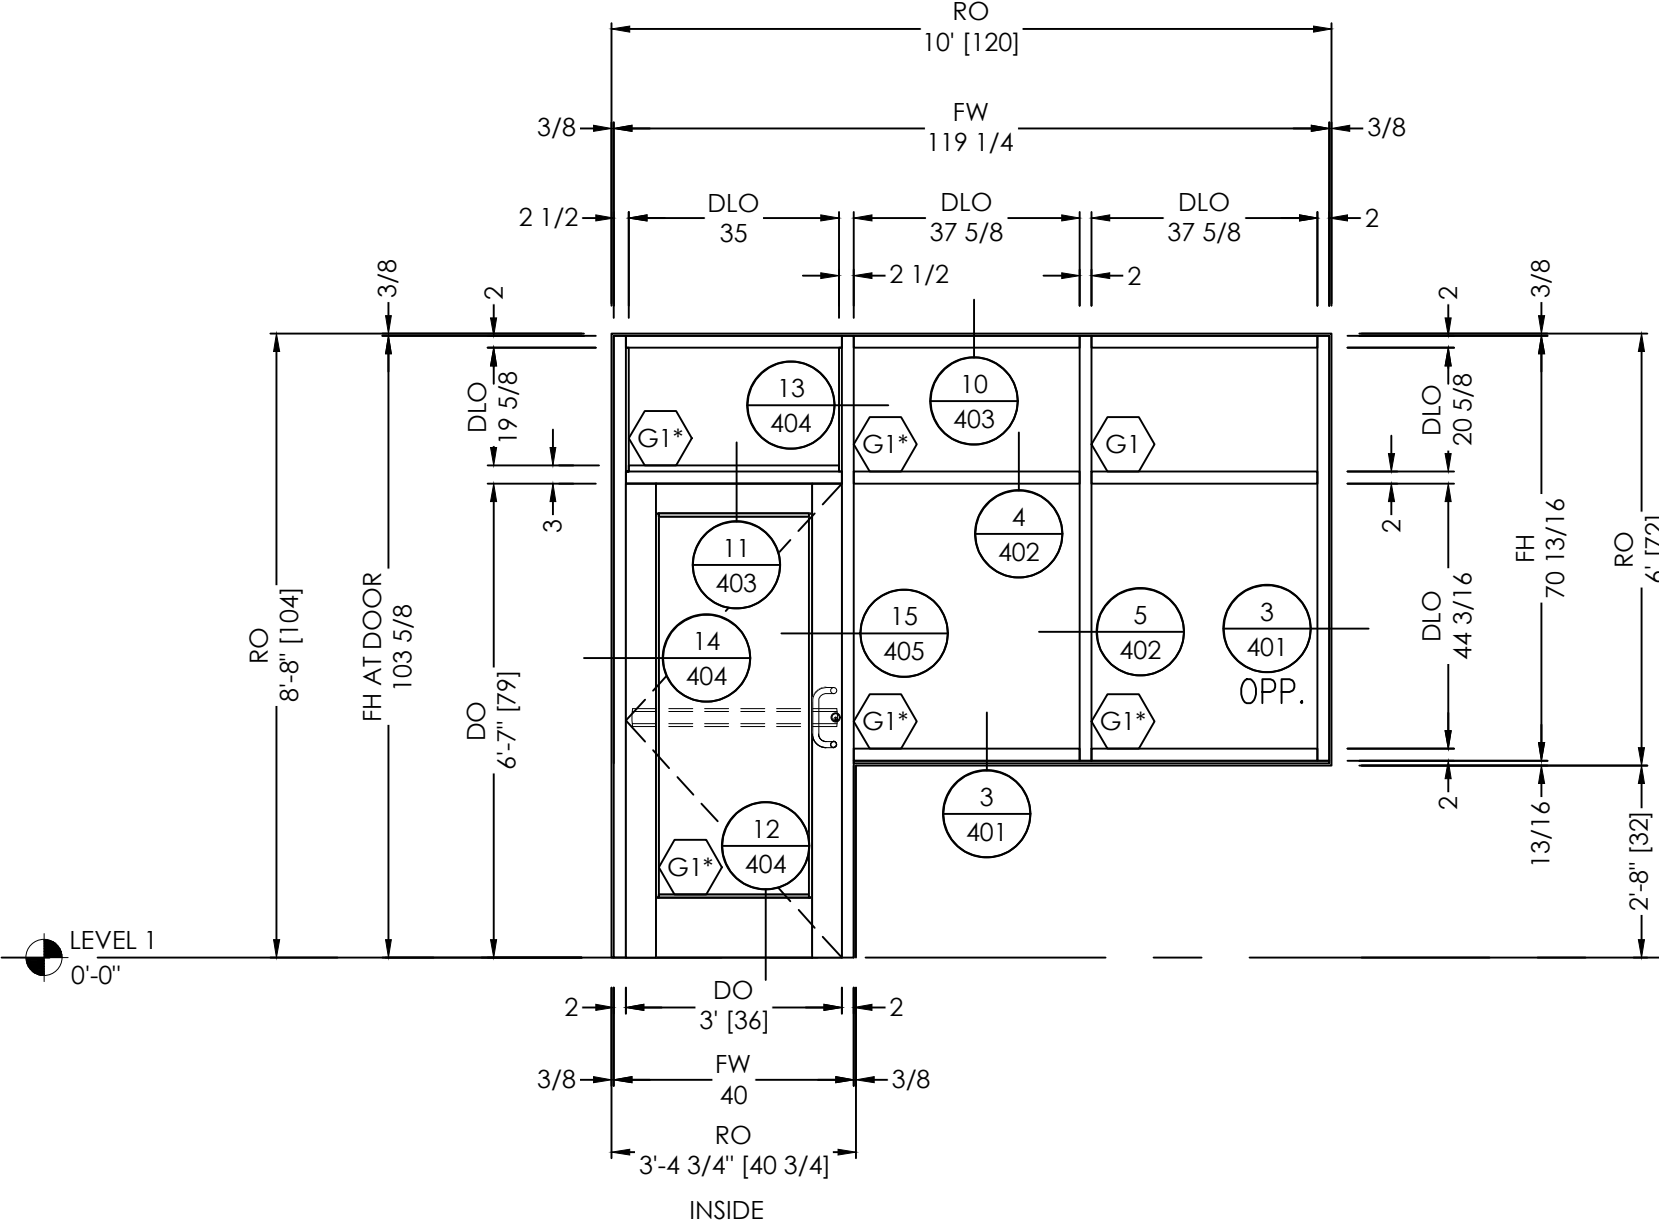


ELEVATION  
SCALE: 3/8" = 1'-0"  
QTY: 1

C.2

FINISHES:  
EXT: PER COVER SHEET  
INT: PER COVER SHEET  
SYSTEM(S): YES 45 TU  
500 WIDE STILE DOOR

ARCH. REF.: A602

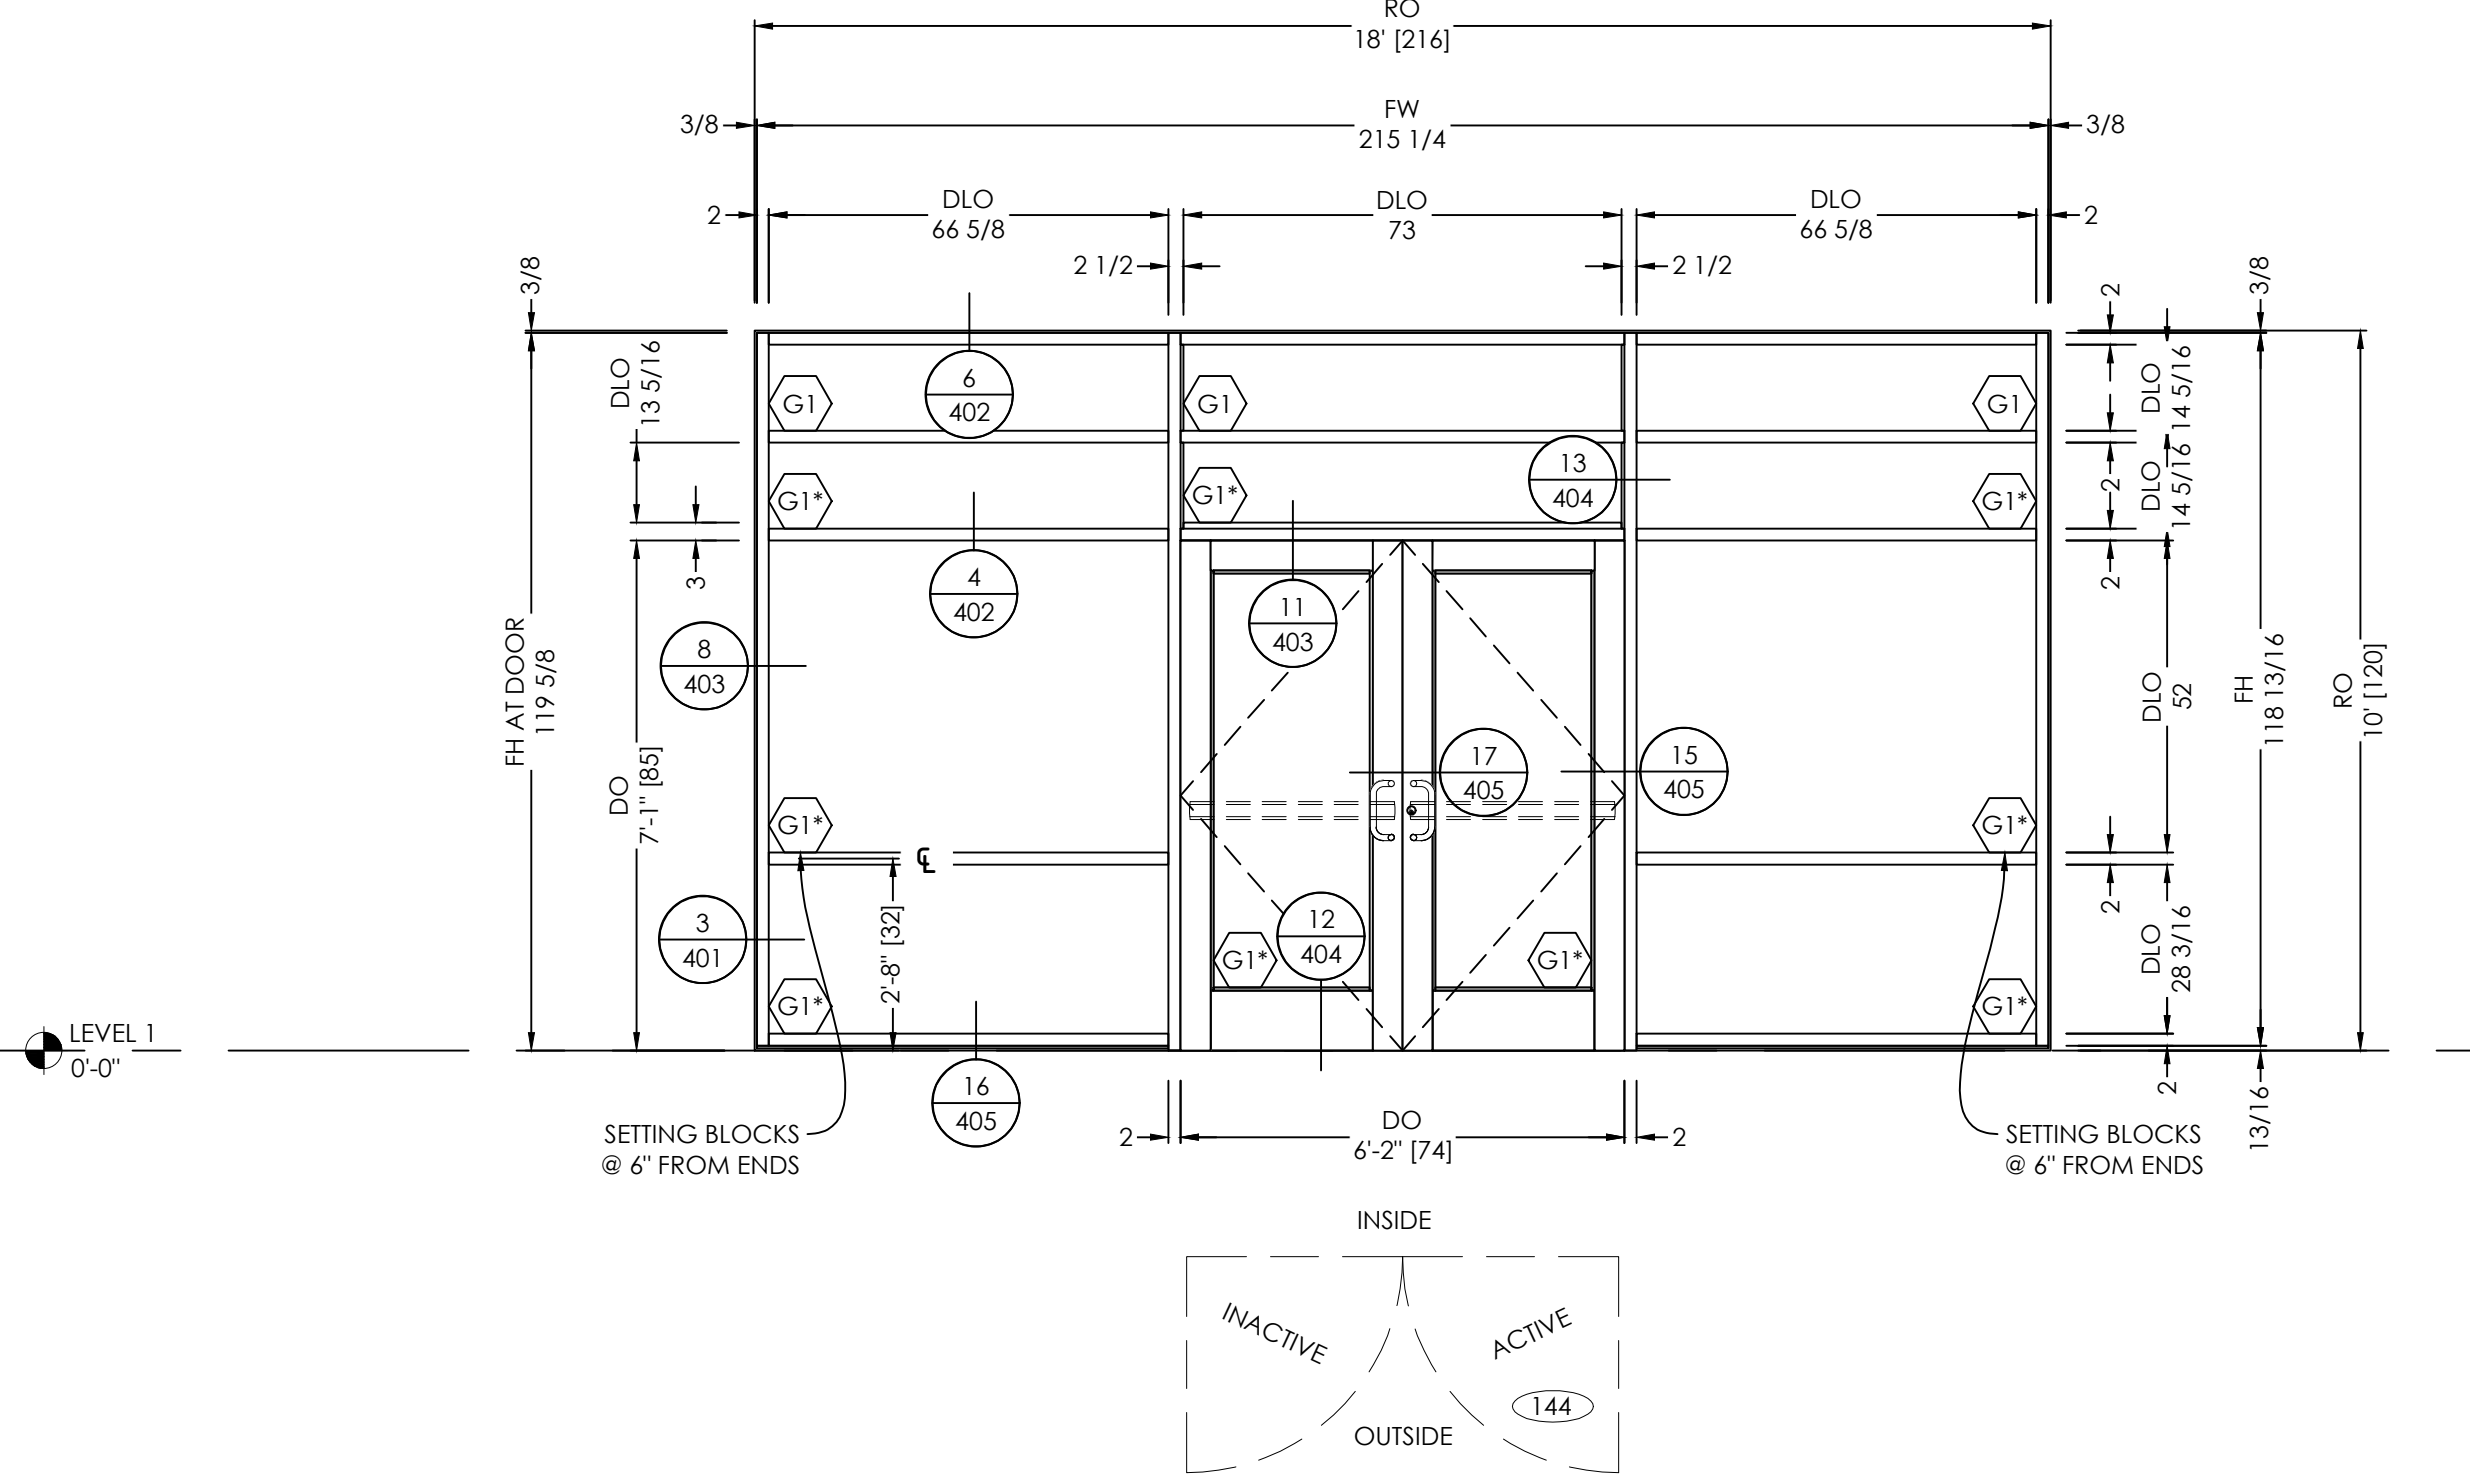


ELEVATION  
SCALE: 3/8" = 1'-0"  
QTY: 1

D

FINISHES:  
EXT: PER COVER SHEET  
INT: PER COVER SHEET  
SYSTEM(S): YES 45 TU  
500 WIDE STILE DOOR

ARCH. REF.: A602

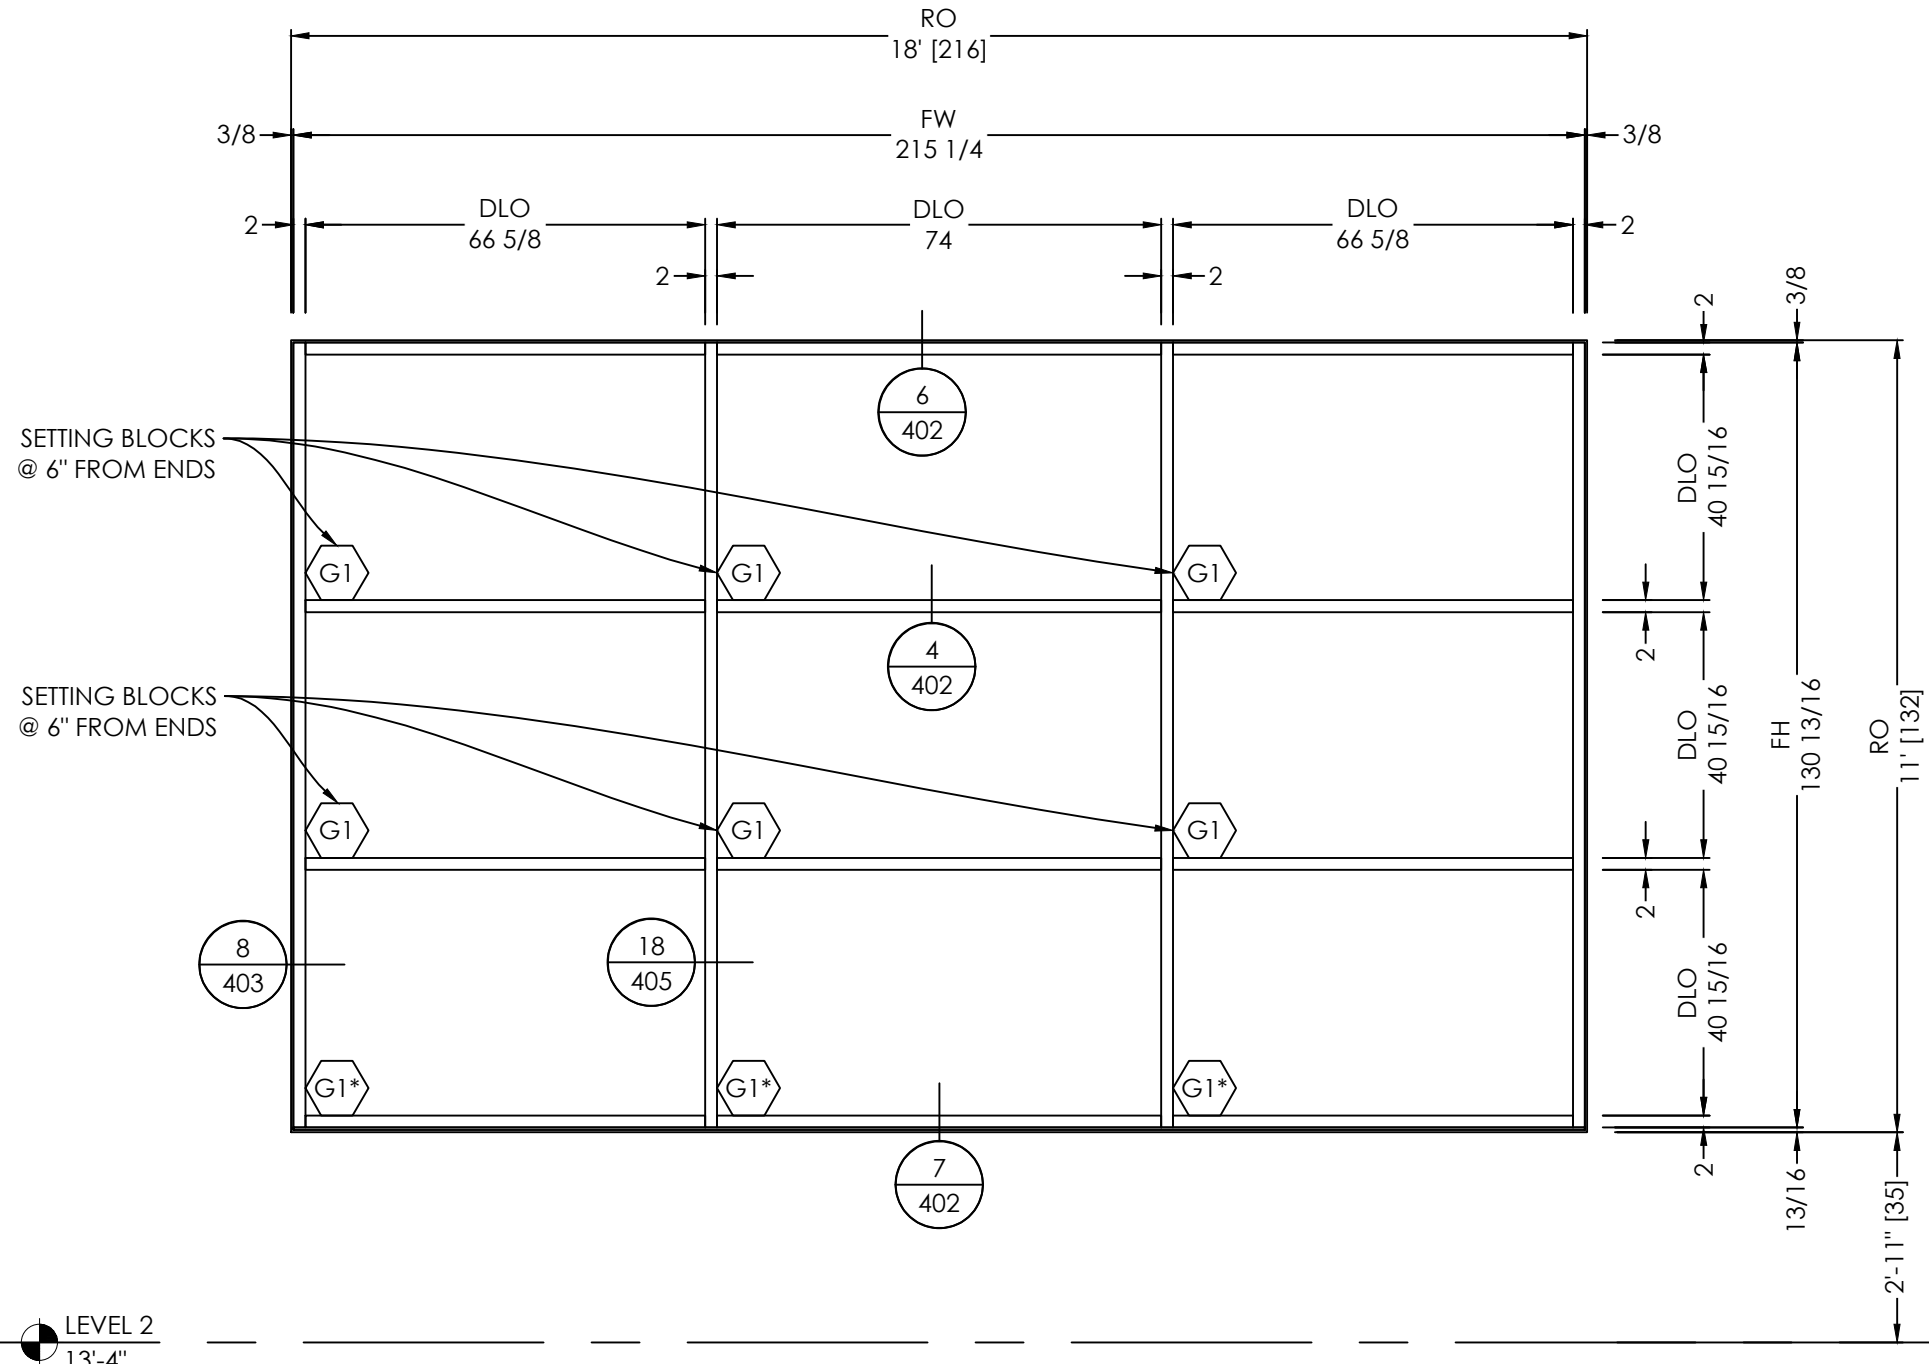


ELEVATION  
SCALE: 3/8" = 1'-0"  
QTY: 1

E

FINISHES:  
EXT: PER COVER SHEET  
INT: PER COVER SHEET  
SYSTEM(S): YES 45 TU

ARCH. REF.: A602

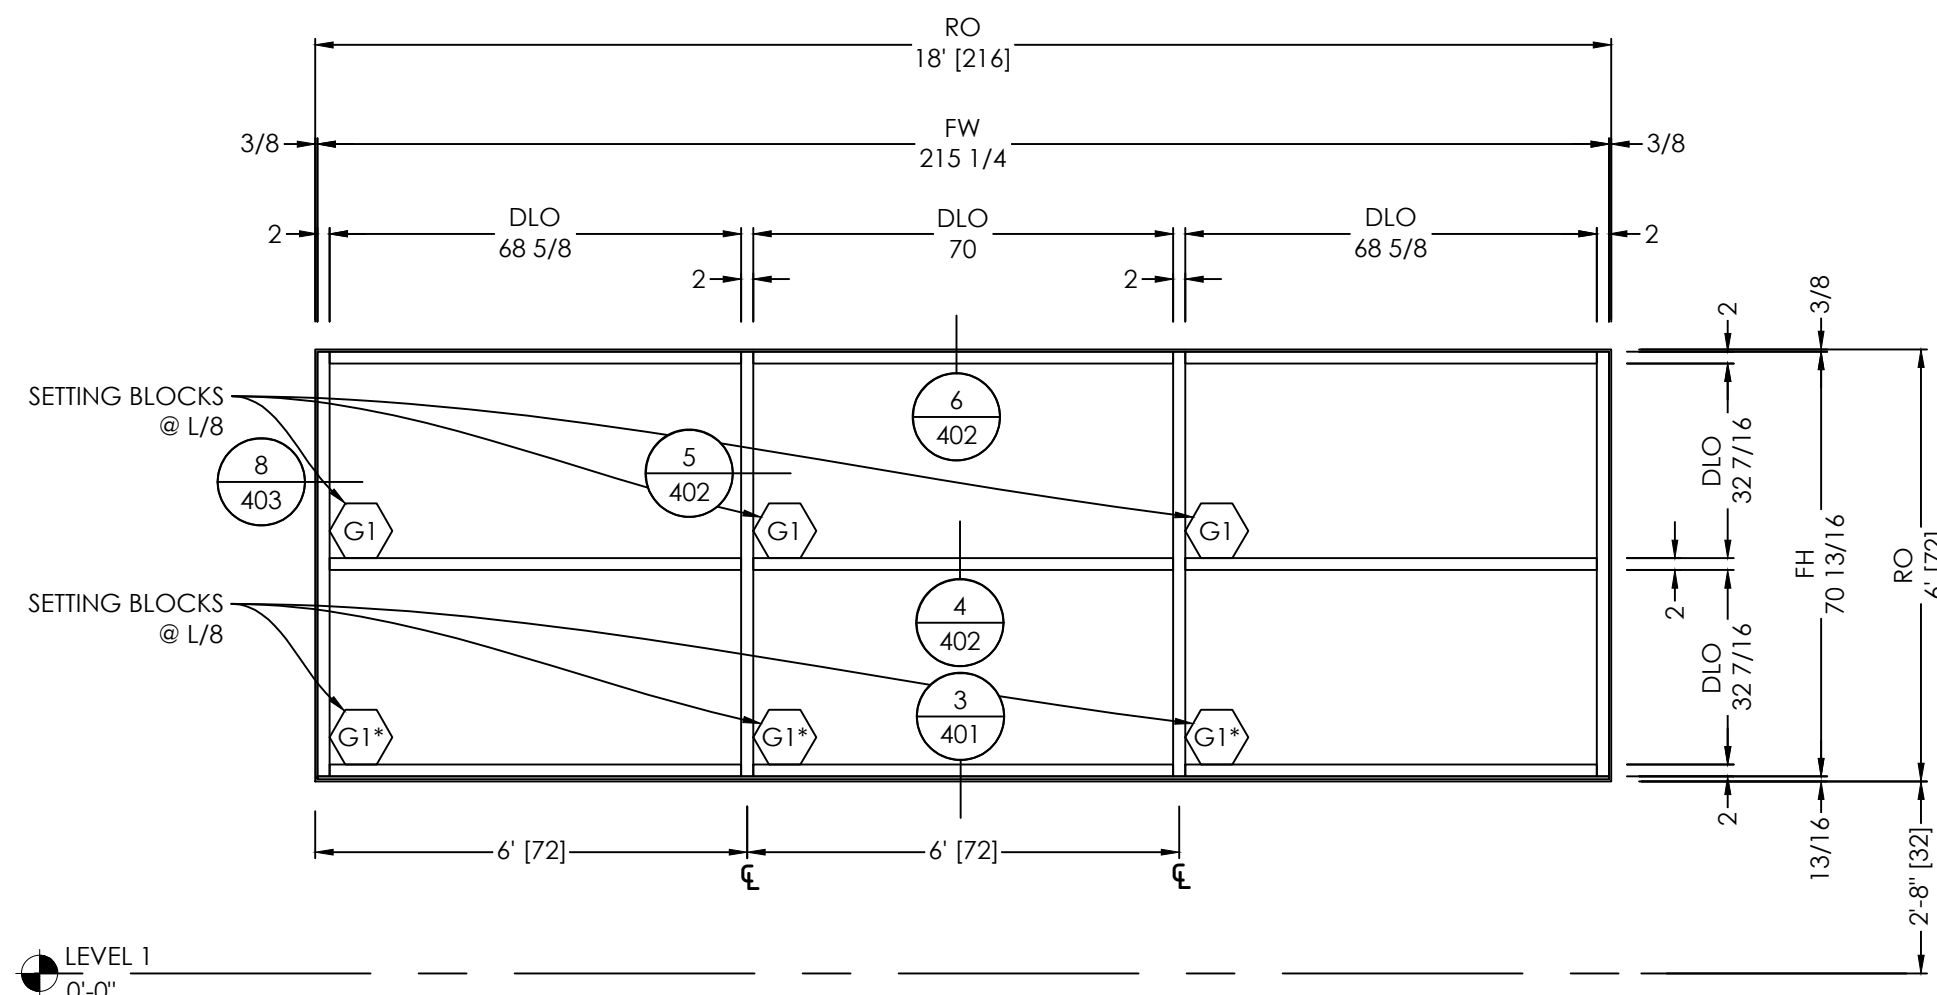


ELEVATION  
SCALE: 3/8" = 1'-0"  
QTY: 2

F.1

FINISHES:  
EXT: PER COVER SHEET  
INT: PER COVER SHEET  
SYSTEM(S): YES 45 TU

ARCH. REF.: A602

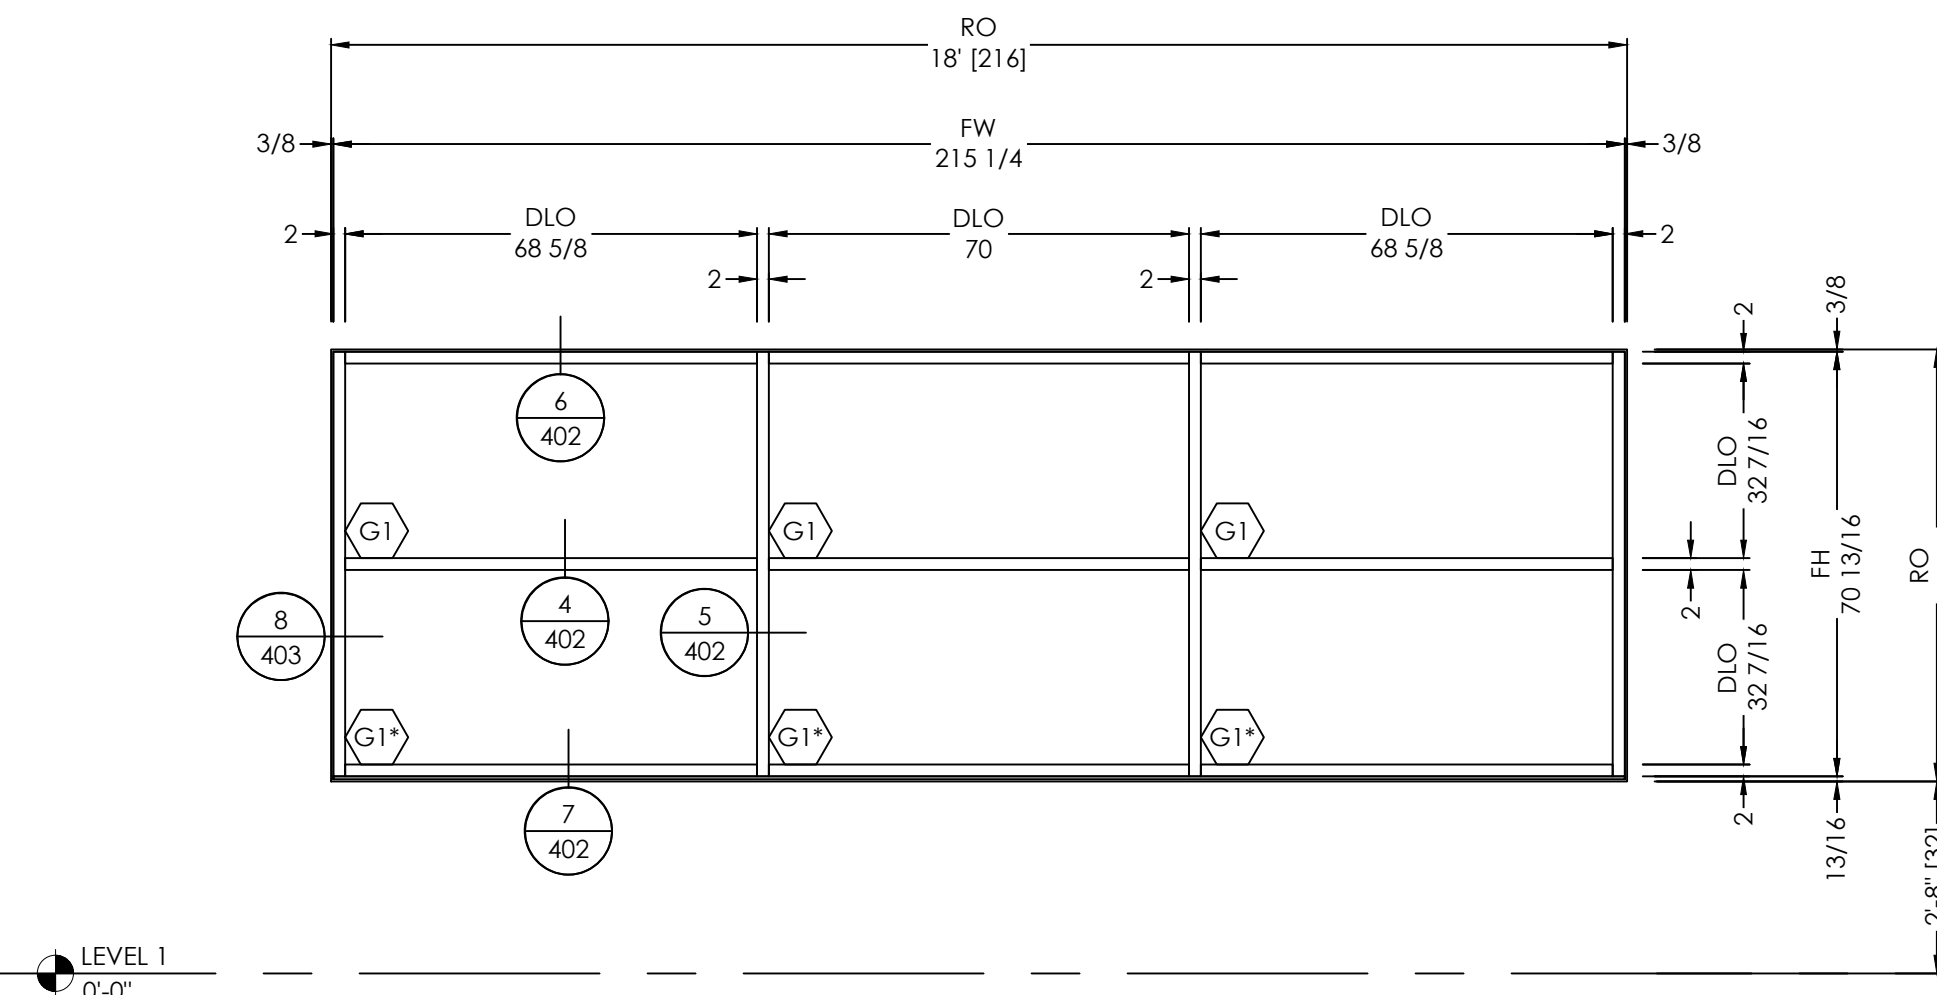

ELEVATION  
SCALE: 3/8" = 1'-0"  
QTY: 2

F.2

FINISHES:  
EXT: PER COVER SHEET  
INT: PER COVER SHEET  
SYSTEM(S): YES 45 TU

ARCH. REF.: A602

TYPICAL ELEVATION NOTES:  
• PLEASE VERIFY ALL DIMENSIONS PRIOR TO FABRICATION AND INSTALLATION.  
• PLEASE VERIFY ALL GLAZING MARKS

VISION  
DRAFTING,  
INC.  
shop drawings & engineering  
TEL (470) 406-8783  
RDRHAM@VISIONDRAFTING.NET  
WWW.VISIONDRAFTING.NET


| BY                |  |  |  |
|-------------------|--|--|--|
| DATE              |  |  |  |
| REVISION NO.      |  |  |  |
| BY                |  |  |  |
| DATE              |  |  |  |
| PRINTS ISSUED FOR |  |  |  |
| 1ST APPROVAL      |  |  |  |

ARCHITECT/LOCATION

PROJECT NAME/LOCATION

SCALE:  
3/8" = 1'-0"

SHEET NO.  
ELEVATIONS  
303

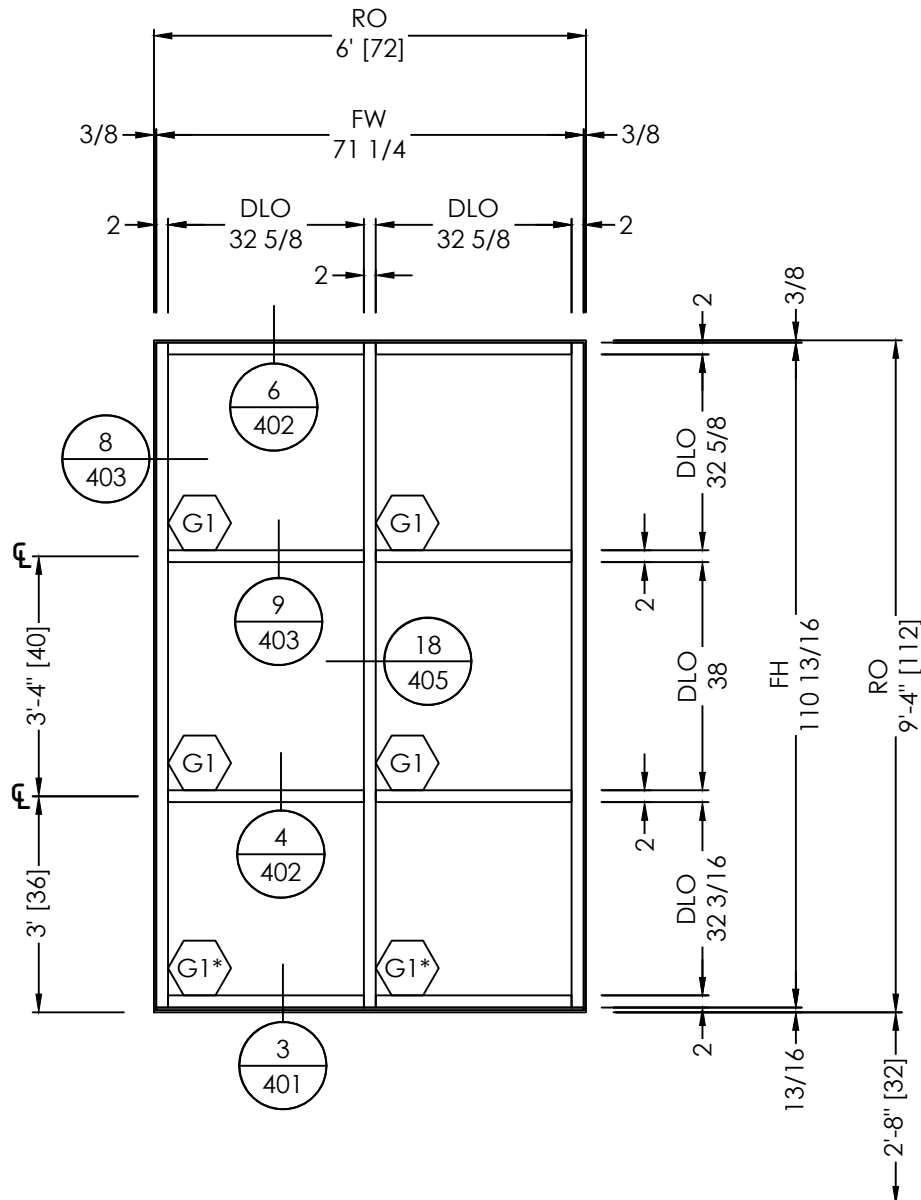


SUNSHADE SEE  
SEPARATE SUBMITTAL

ELEVATION  
SCALE: 3/8" = 1'-0"  
QTY: 15

FINISHES:  
EXT: PER COVER SHEET  
INT: PER COVER SHEET  
SYSTEM(S): YES 45 TU


ARCH. REF.: A602

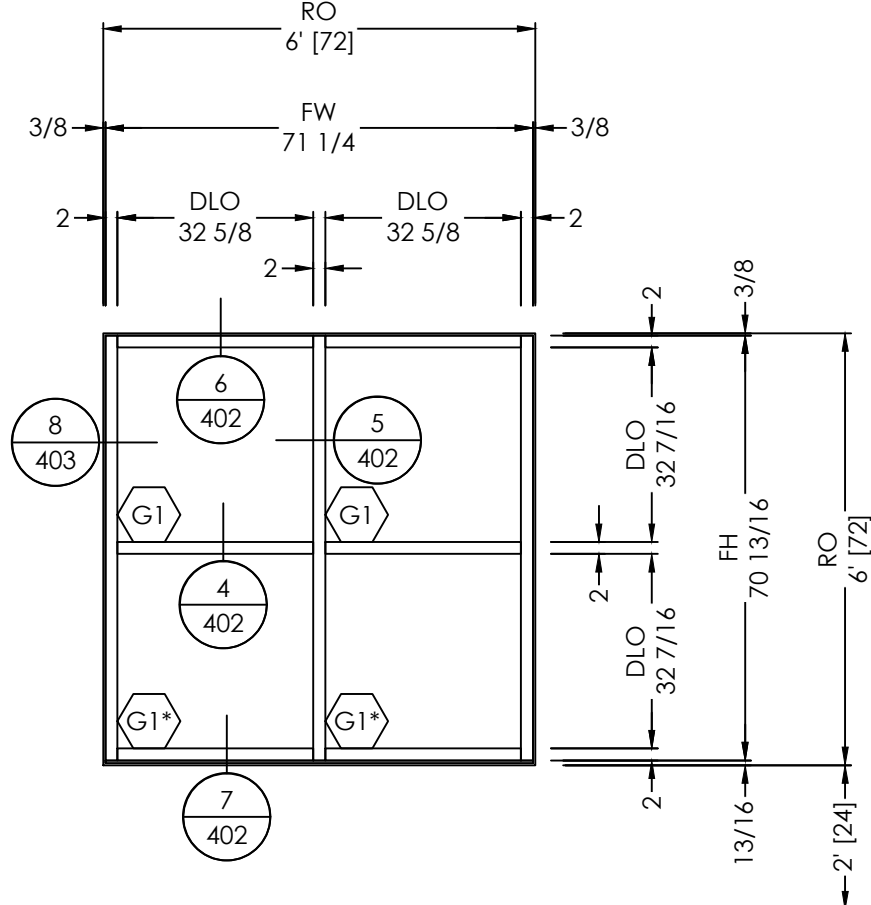

ELEVATION  
SCALE: 3/8" = 1'-0"  
QTY: 19

FINISHES:  
EXT: PER COVER SHEET  
INT: PER COVER SHEET  
SYSTEM(S): YES 45 TU

ARCH. REF.: A602

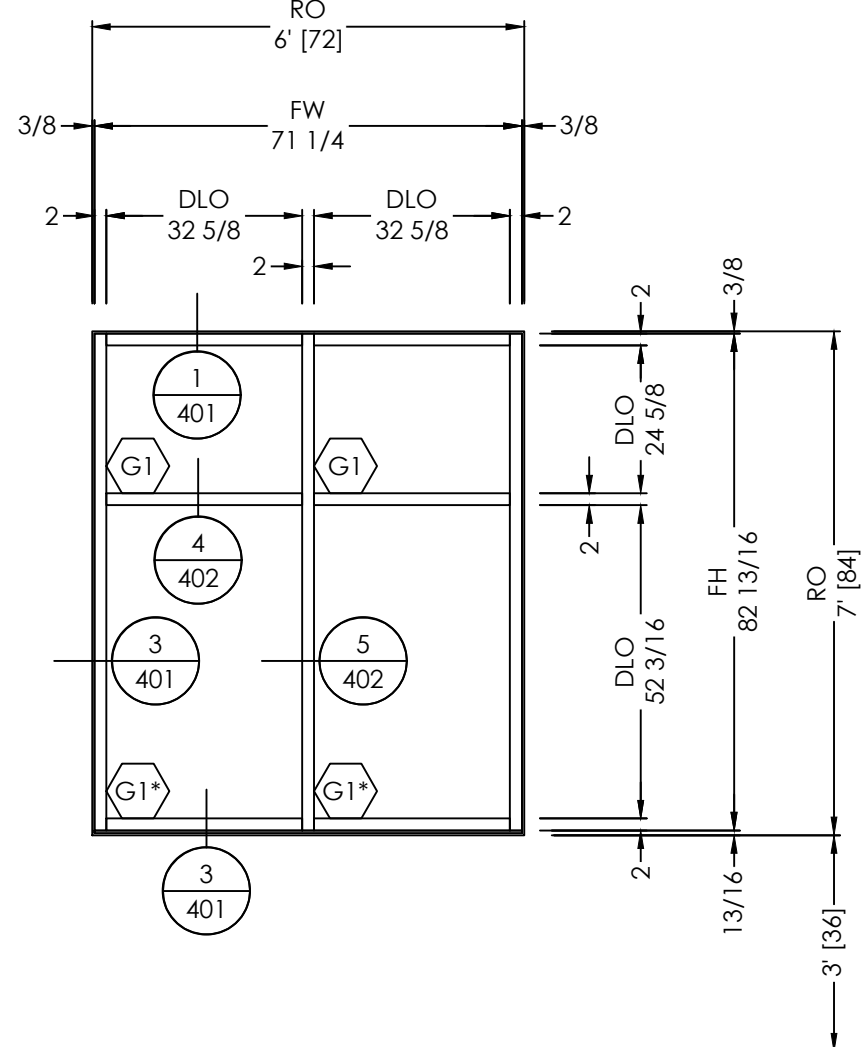


ELEVATION  
SCALE: 3/8" = 1'-0"  
QTY: 4

FINISHES:  
EXT: PER COVER SHEET  
INT: PER COVER SHEET  
SYSTEM(S): YES 45 TU

ARCH. REF.: A602


- TYPICAL ELEVATION NOTES:
- PLEASE VERIFY ALL DIMENSIONS PRIOR TO FABRICATION AND INSTALLATION.
  - PLEASE VERIFY ALL GLAZING MARKS

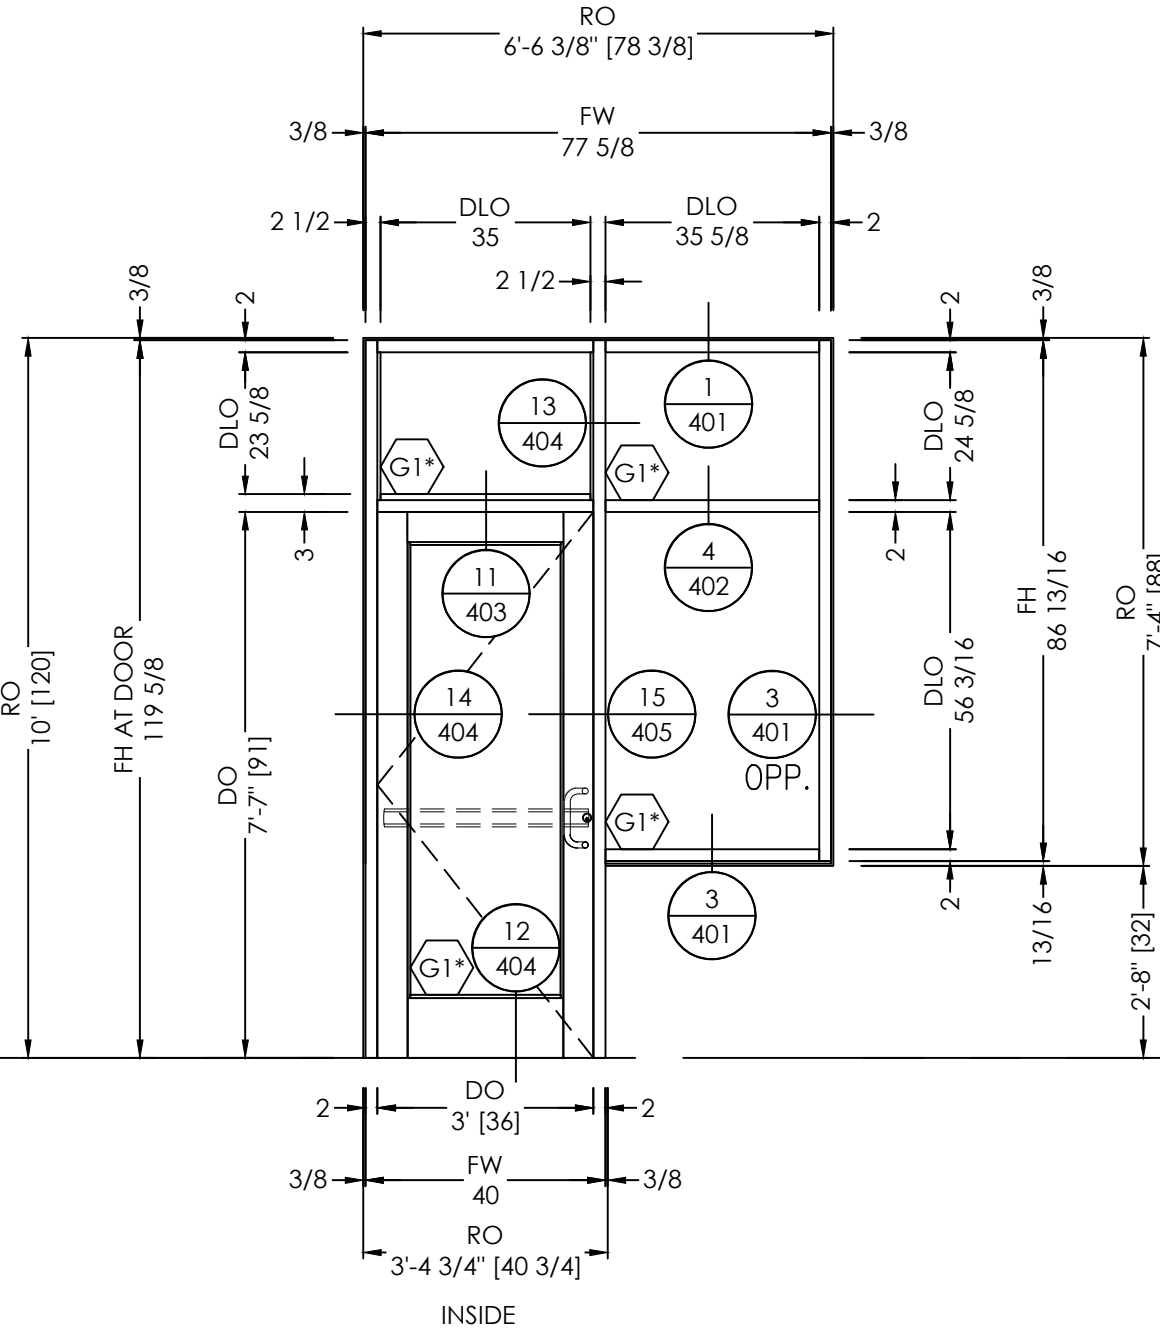

ELEVATION  
SCALE: 3/8" = 1'-0"  
QTY: 1

FINISHES:  
EXT: PER COVER SHEET  
INT: PER COVER SHEET  
SYSTEM(S): YES 45 TU  
50D WIDE STILE DOOR


ARCH. REF.: A602

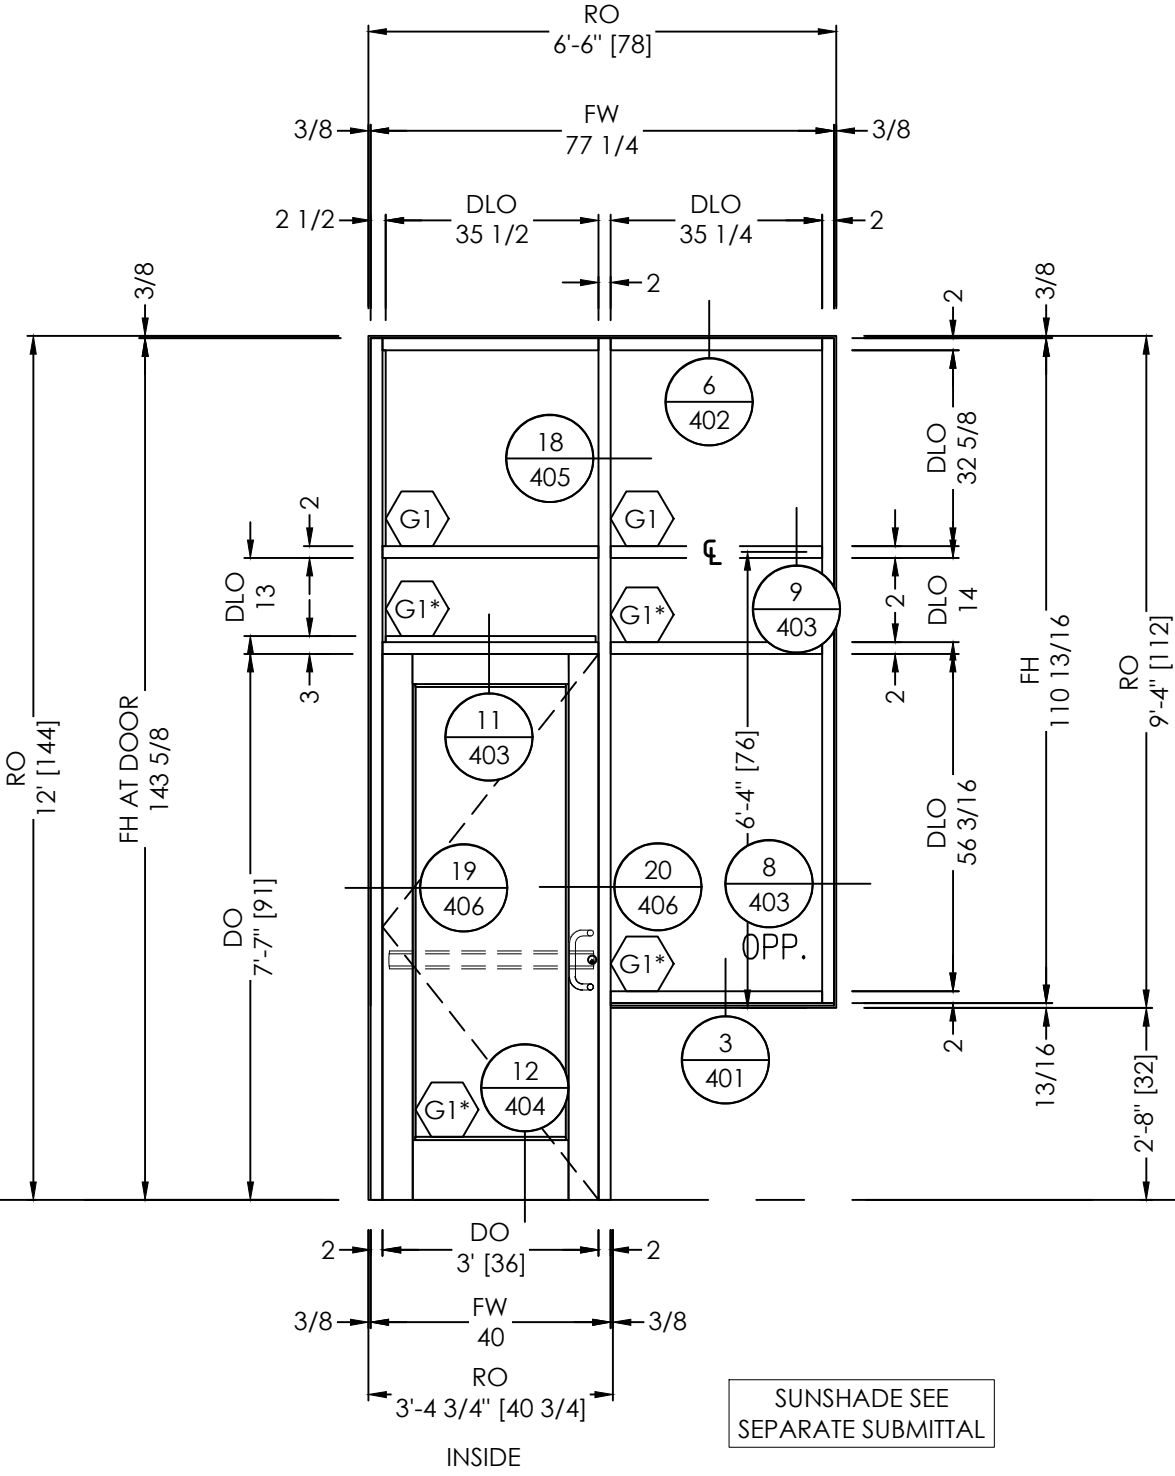

ELEVATION  
SCALE: 3/8" = 1'-0"  
QTY: 1

FINISHES:  
EXT: PER COVER SHEET  
INT: PER COVER SHEET  
SYSTEM(S): YES 45 TU  
50D WIDE STILE DOOR

ARCH. REF.: A602

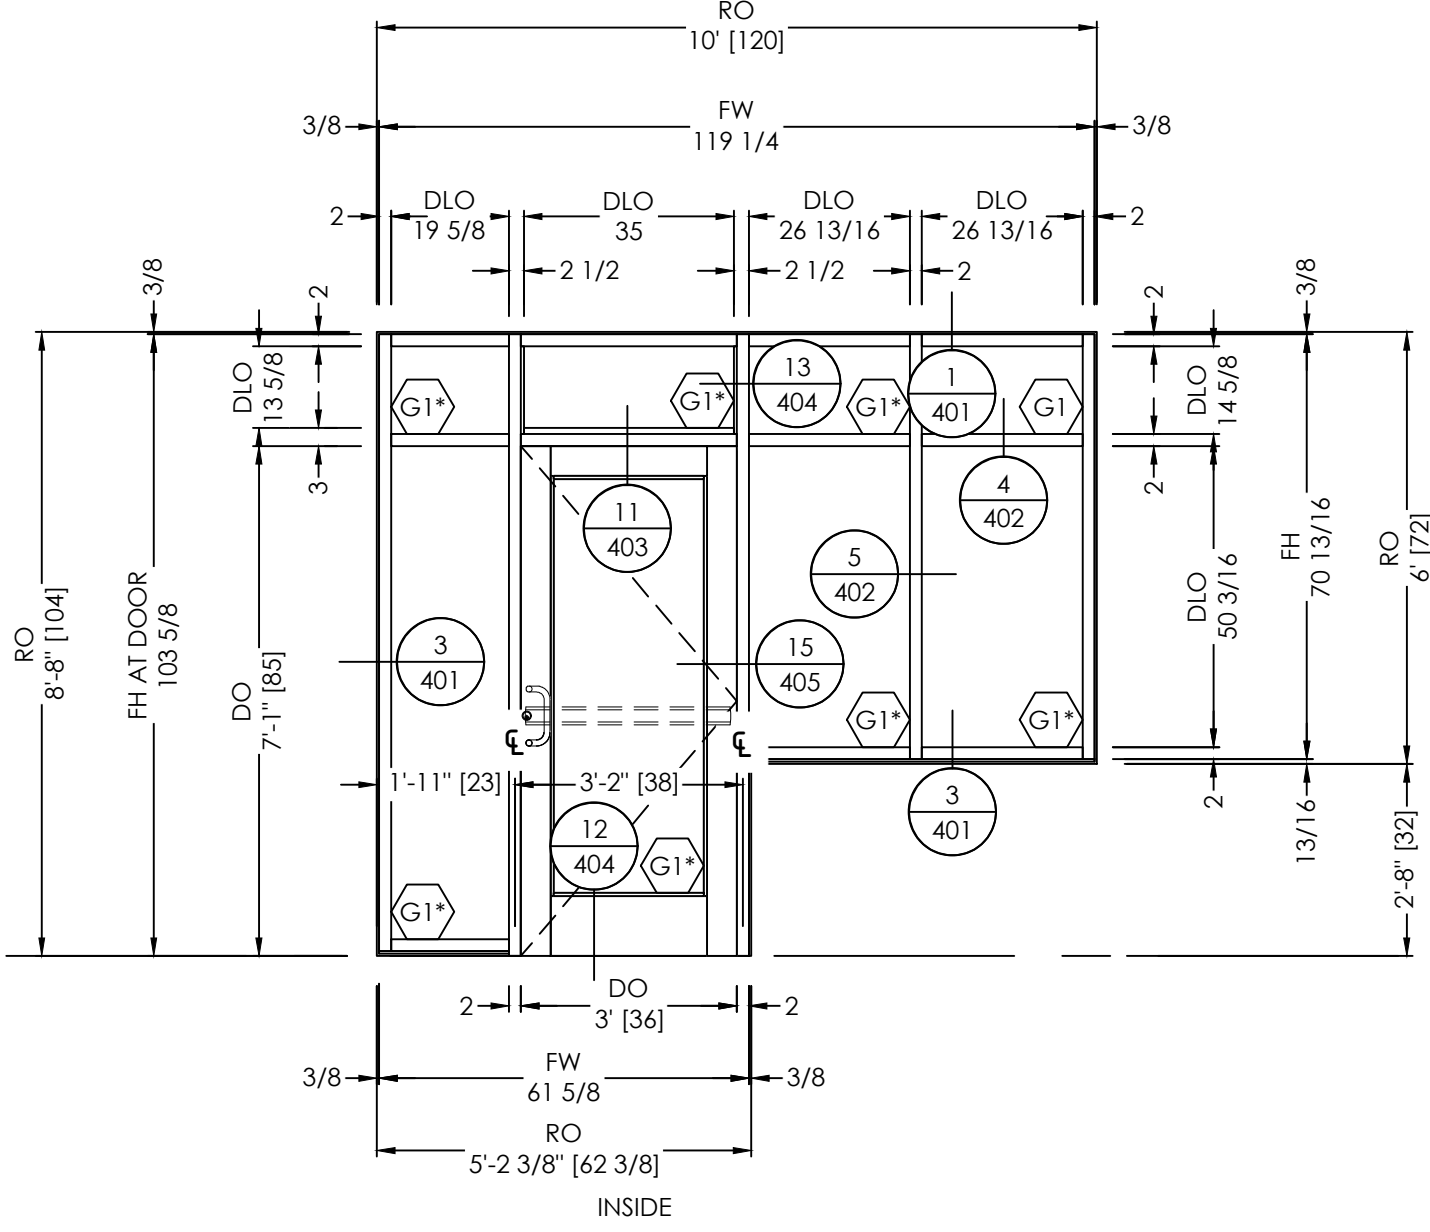

ELEVATION  
SCALE: 3/8" = 1'-0"  
QTY: 1

FINISHES:  
EXT: PER COVER SHEET  
INT: PER COVER SHEET  
SYSTEM(S): YES 45 TU  
50D WIDE STILE DOOR

ARCH. REF.: A602



shop drawings + engineering  
TEL (470) 406-8783  
RGRHAM@VISIONDRAFTING.NET  
WWW.VISIONDRAFTING.NET

| BY | DATE | REVISION NO. | BY   | DATE       | PRINTS ISSUED FOR |
|----|------|--------------|------|------------|-------------------|
|    |      |              | B.G. | 11/26/2024 | 1ST APPROVAL      |
|    |      |              |      |            |                   |
|    |      |              |      |            |                   |
|    |      |              |      |            |                   |


ARCHITECT/LOCATION

PROJECT NAME/LOCATION

SCALE:  
3/8" = 1'-0"

SHEET NO.  
ELEVATIONS


304

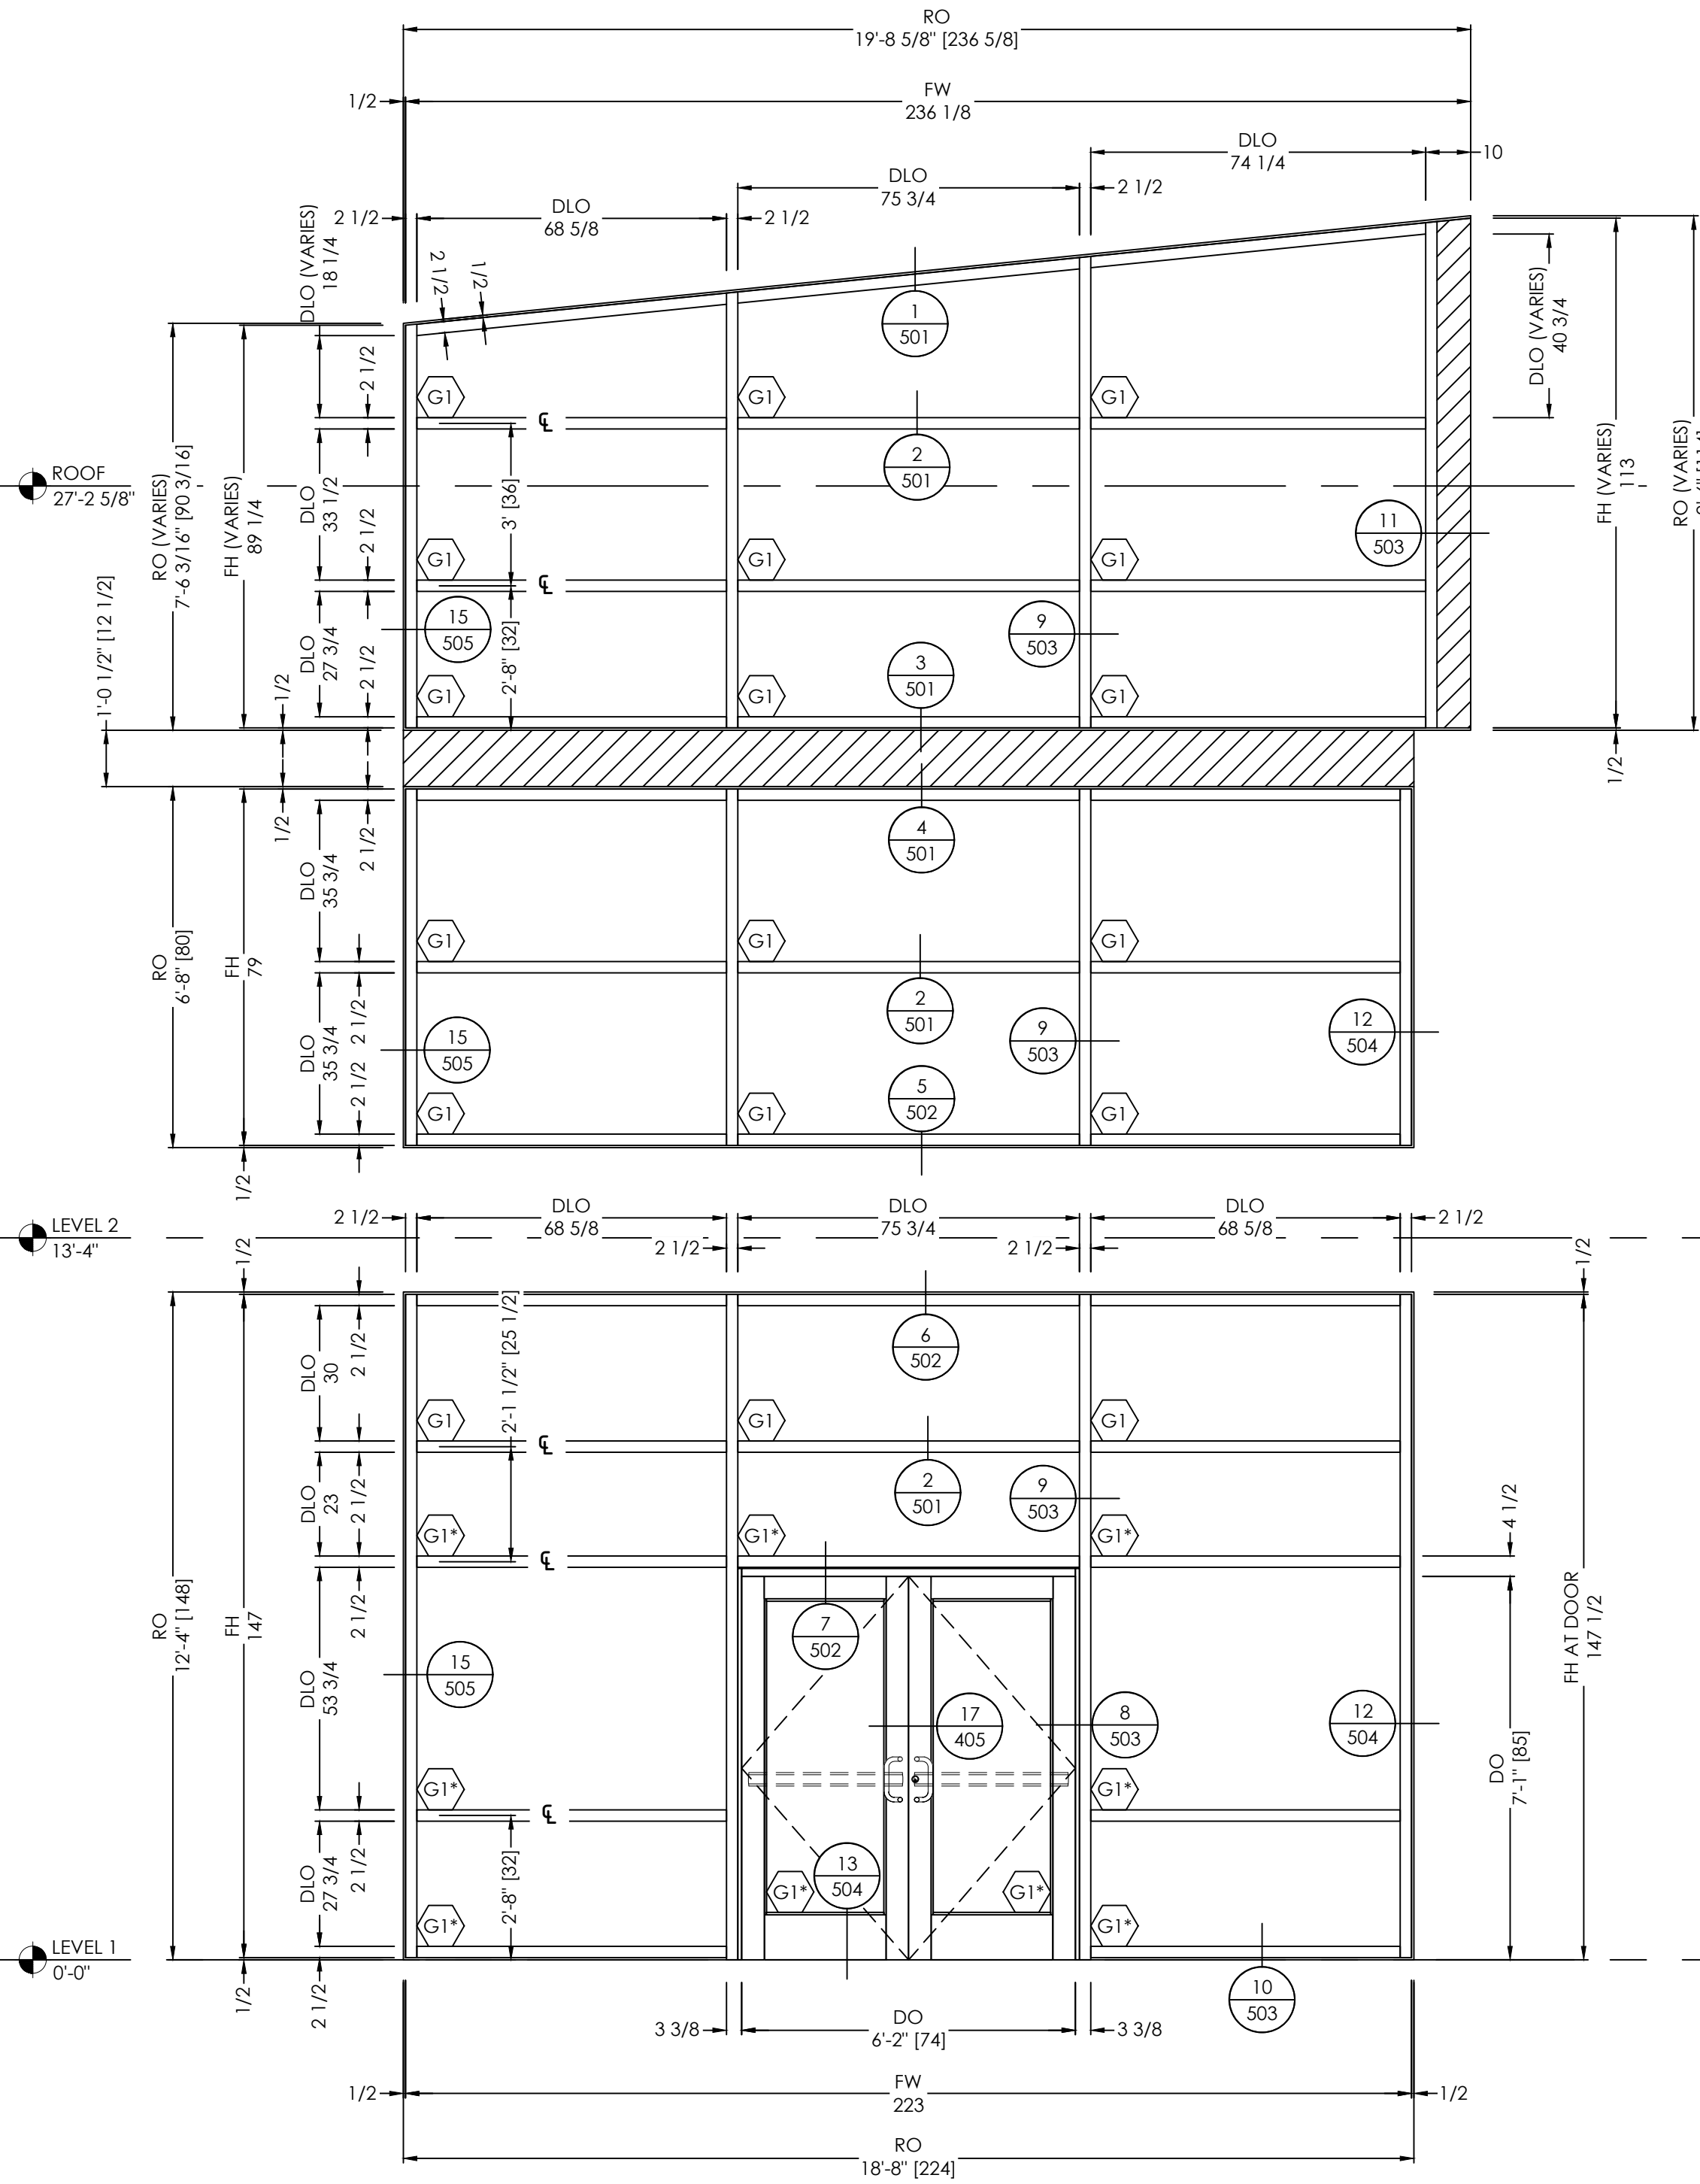


ELEVATION  
SCALE: 3/8" = 1'-0"  
QTY: 1

CW1

FINISHES:  
EXT: PER COVER SHEET  
INT: PER COVER SHEET  
SYSTEM(S): YCW 750 OG

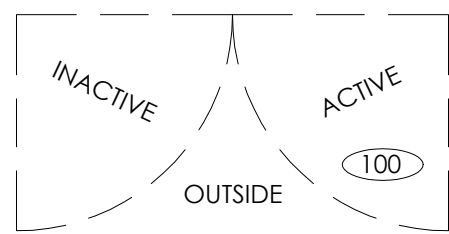

ARCH. REF.: A201

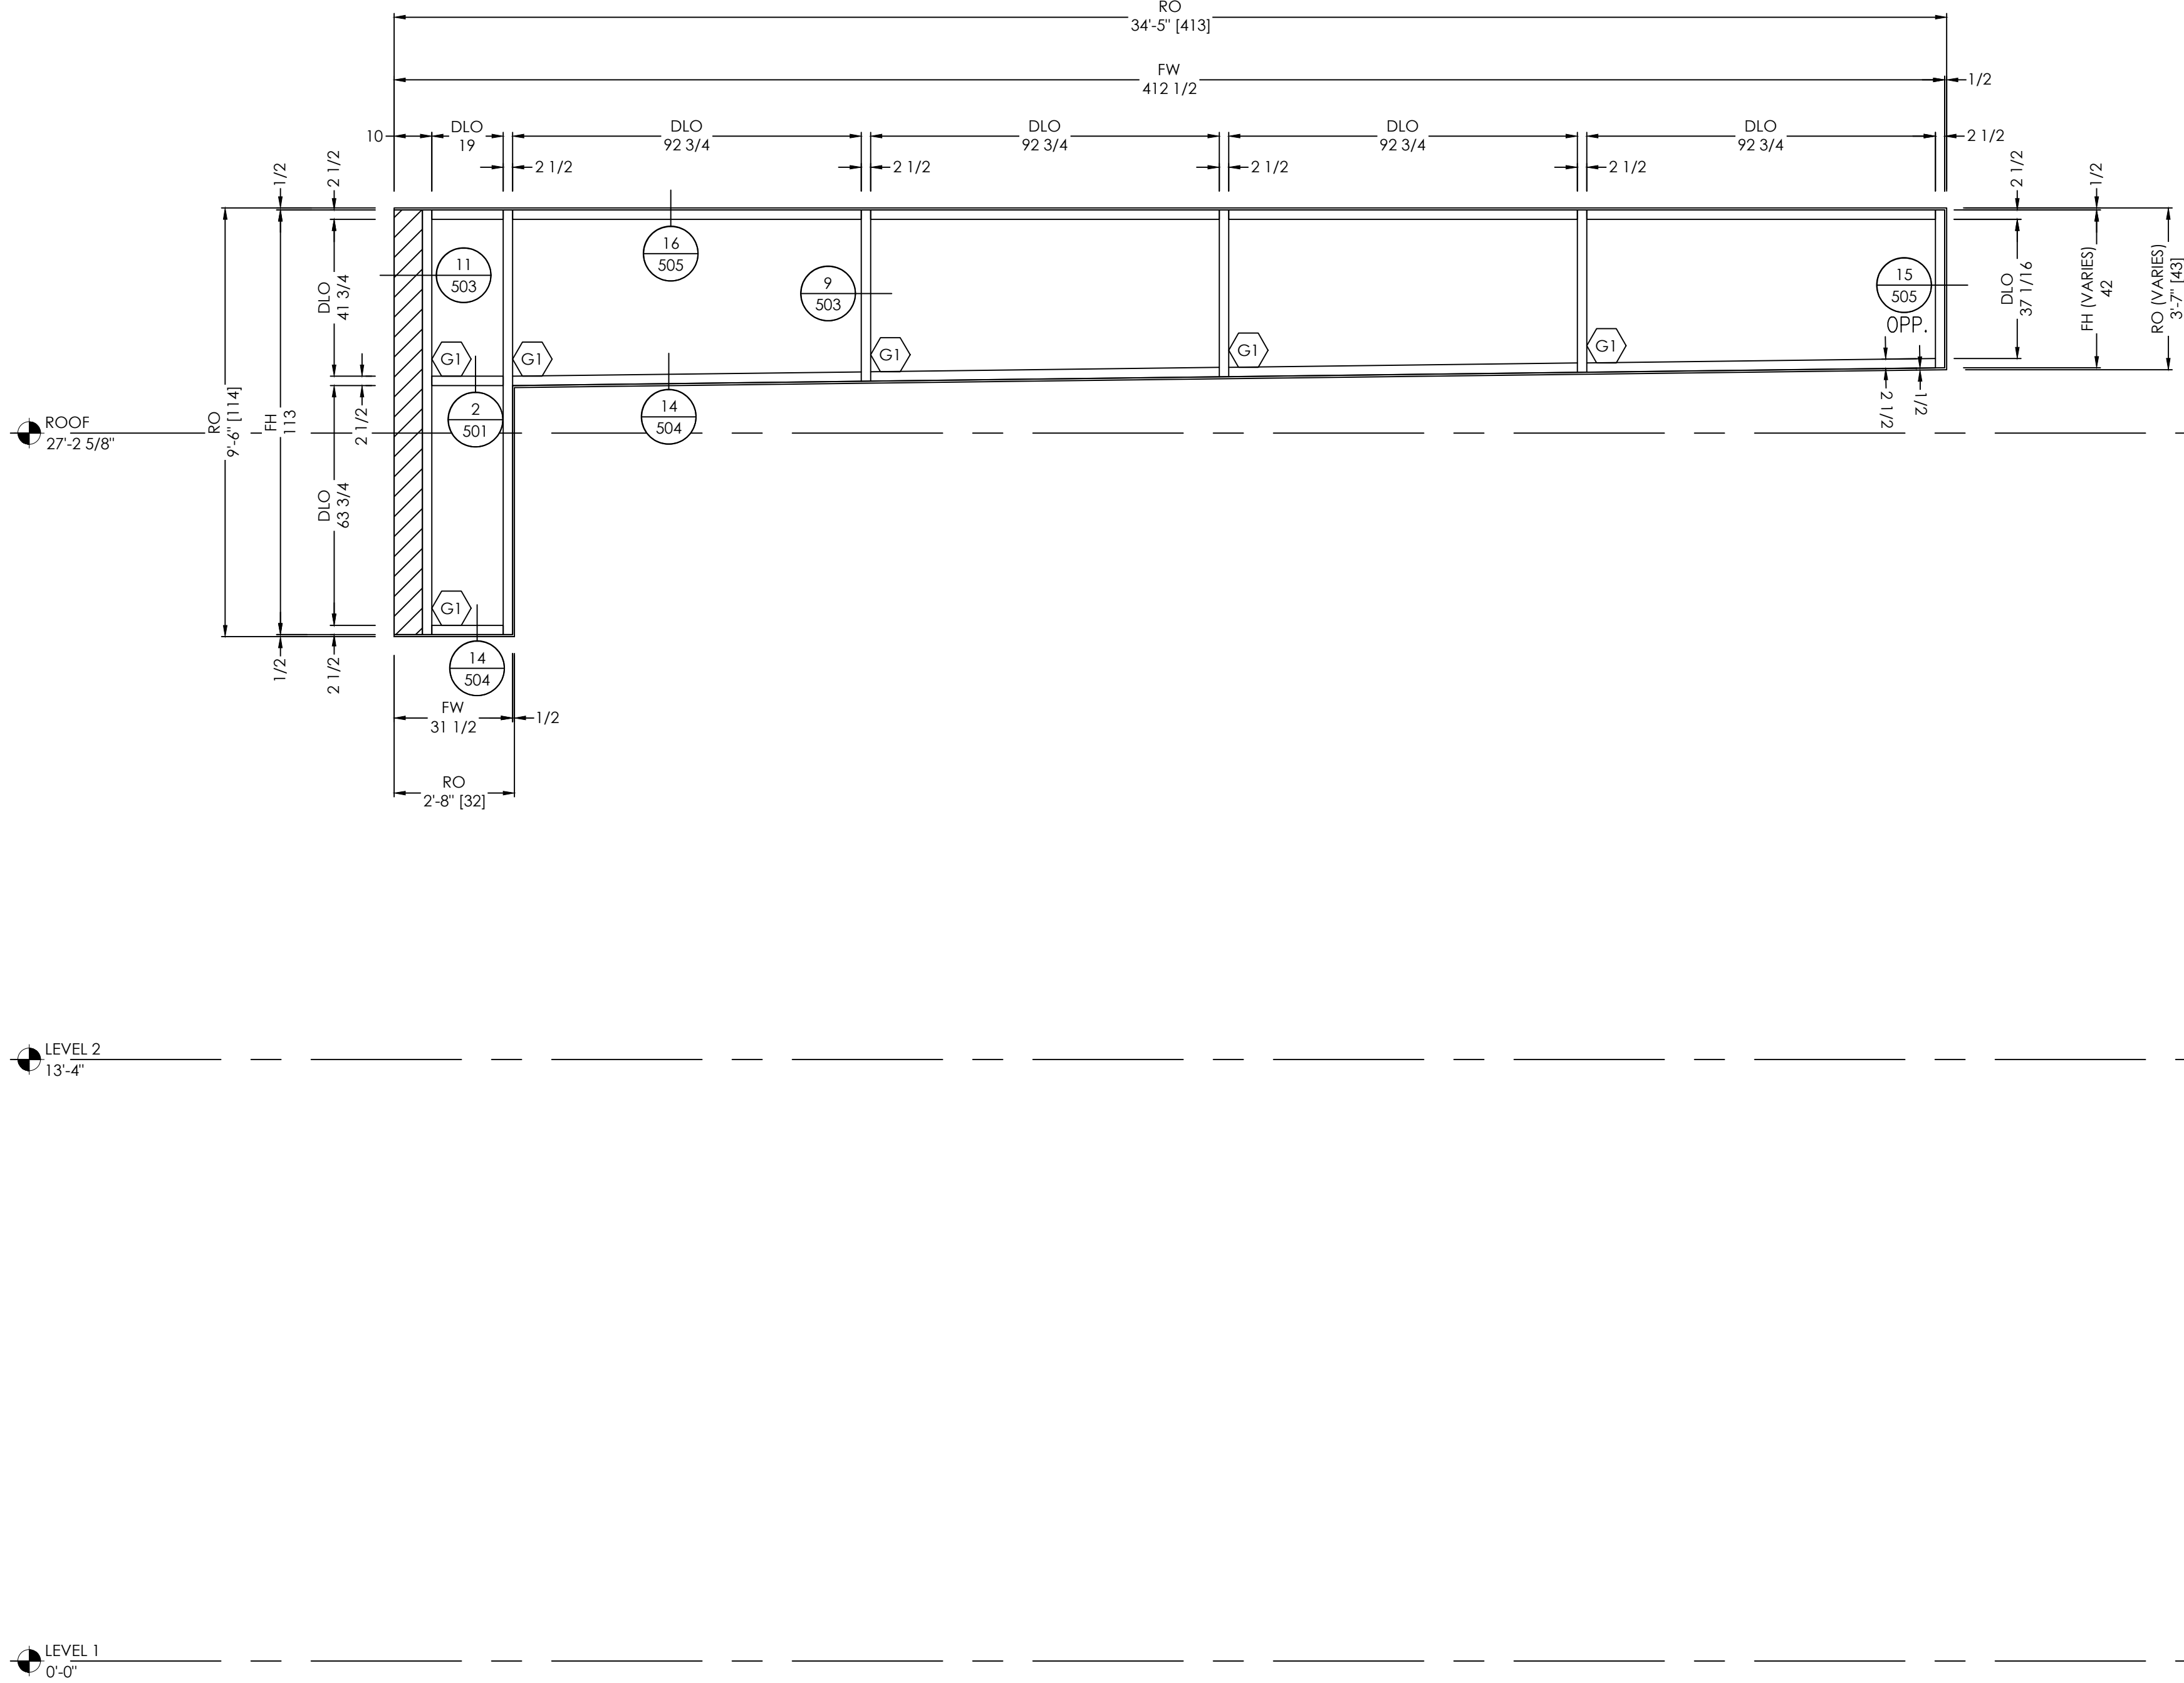

ELEVATION  
SCALE: 3/8" = 1'-0"  
QTY: 1

CW2

FINISHES:  
EXT: PER COVER SHEET  
INT: PER COVER SHEET  
SYSTEM(S): YCW 750 OG

ARCH. REF.: A201

- TYPICAL ELEVATION NOTES:
- PLEASE VERIFY ALL DIMENSIONS PRIOR TO FABRICATION AND INSTALLATION.
  - PLEASE VERIFY ALL GLAZING MARKS



TEL (470) 406-8783  
RGRAHAM@VISIONDRAFTING.NET  
WWW.VISIONDRAFTING.NET

| BY | DATE | REVISION NO. | BY   | DATE       | PRINTS ISSUED FOR |
|----|------|--------------|------|------------|-------------------|
|    |      |              | B.G. | 11/26/2024 | 1ST APPROVAL      |







ARCHITECT/LOCATION

PROJECT NAME/LOCATION

SCALE:  
3/8" = 1'-0"

SHEET NO.  
ELEVATIONS

305

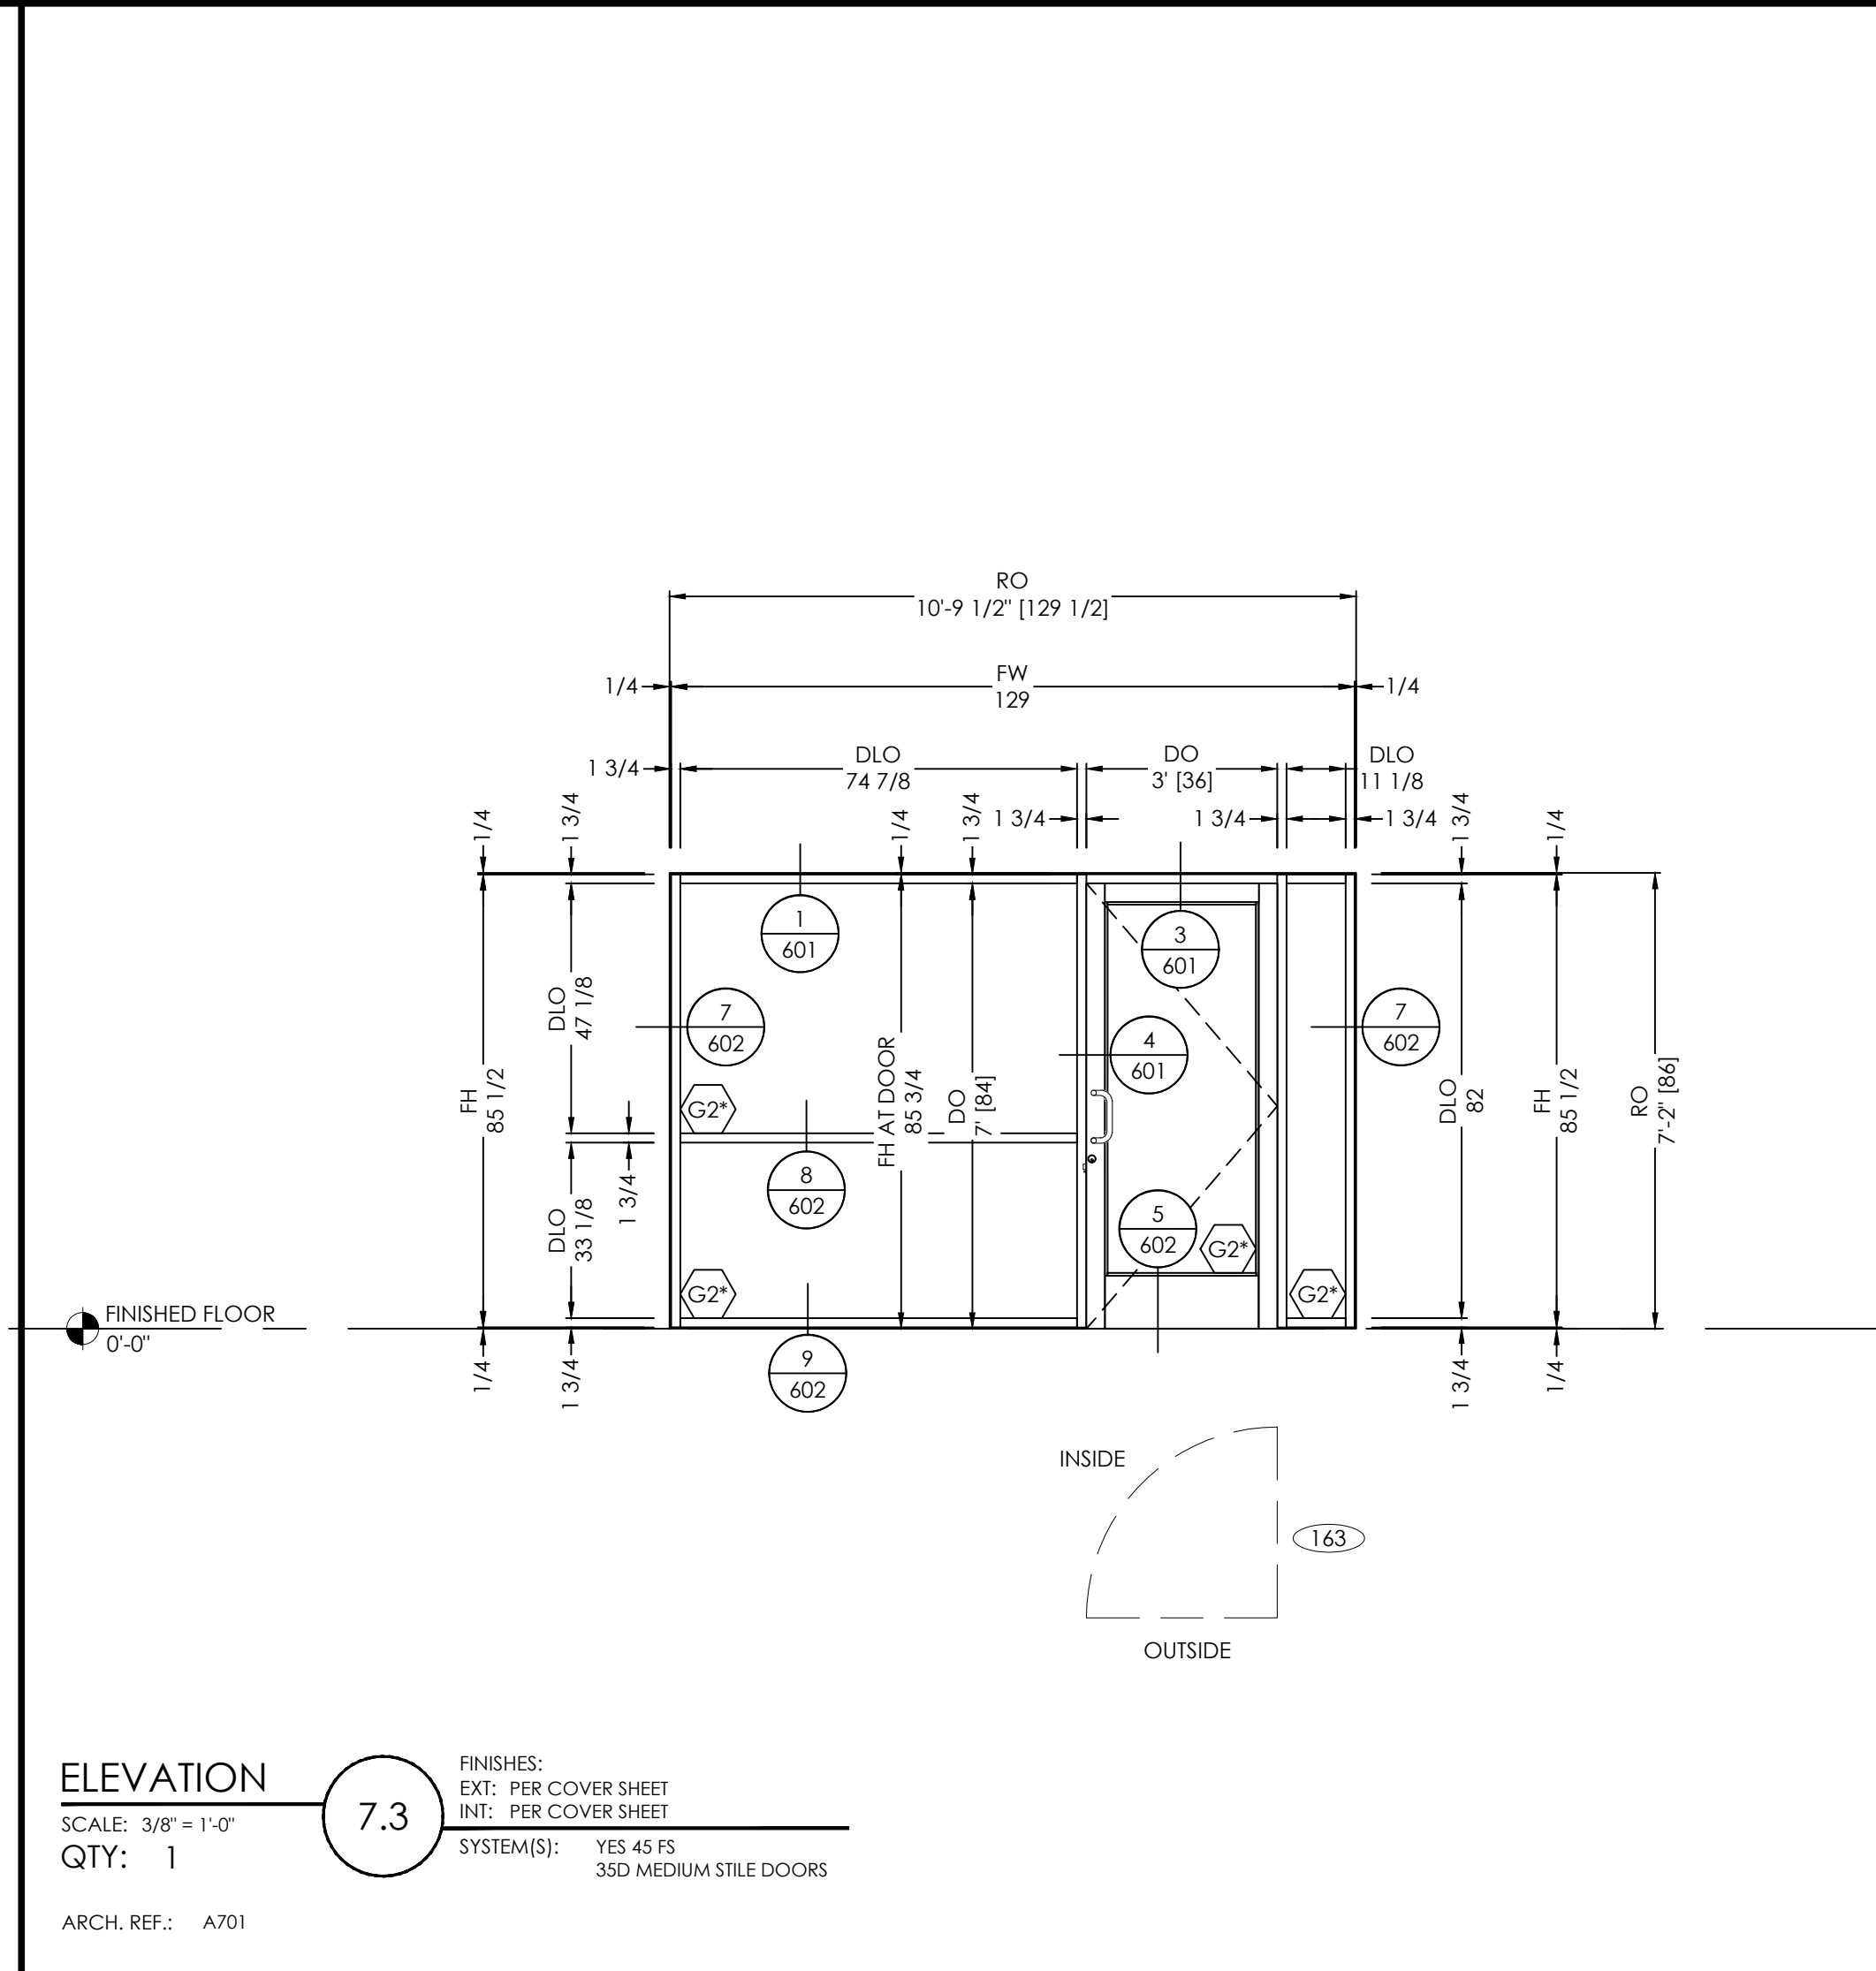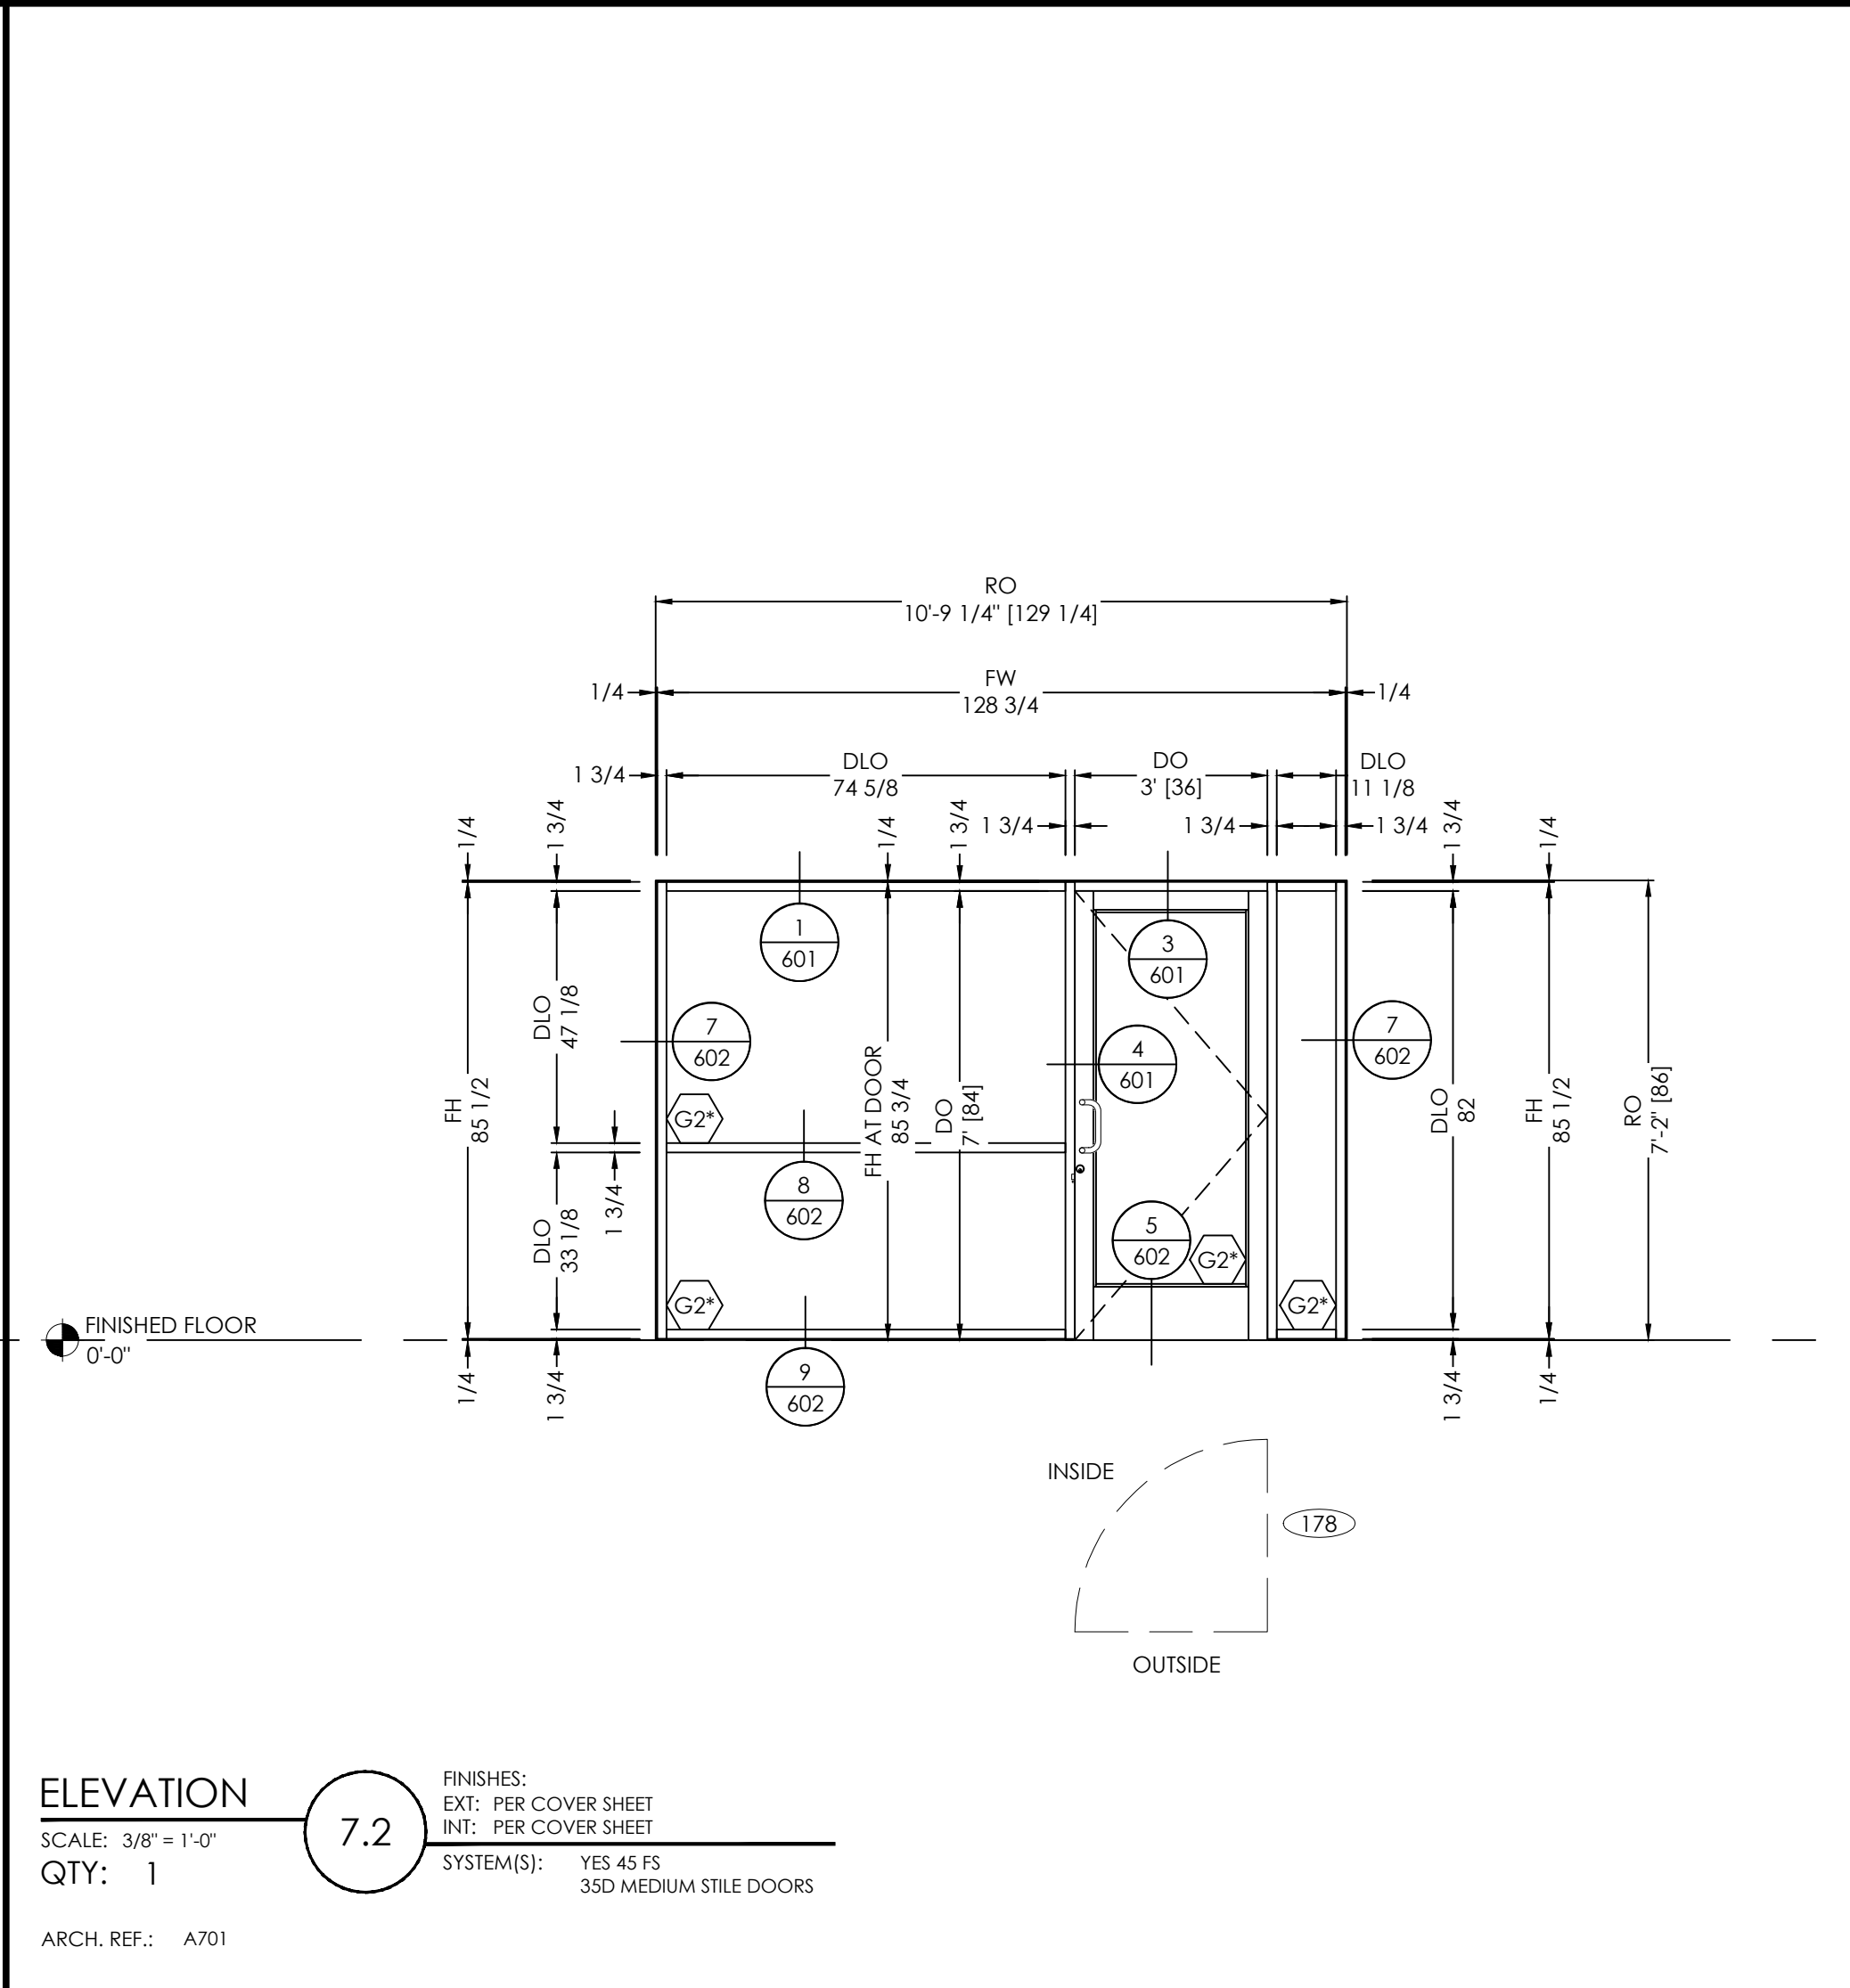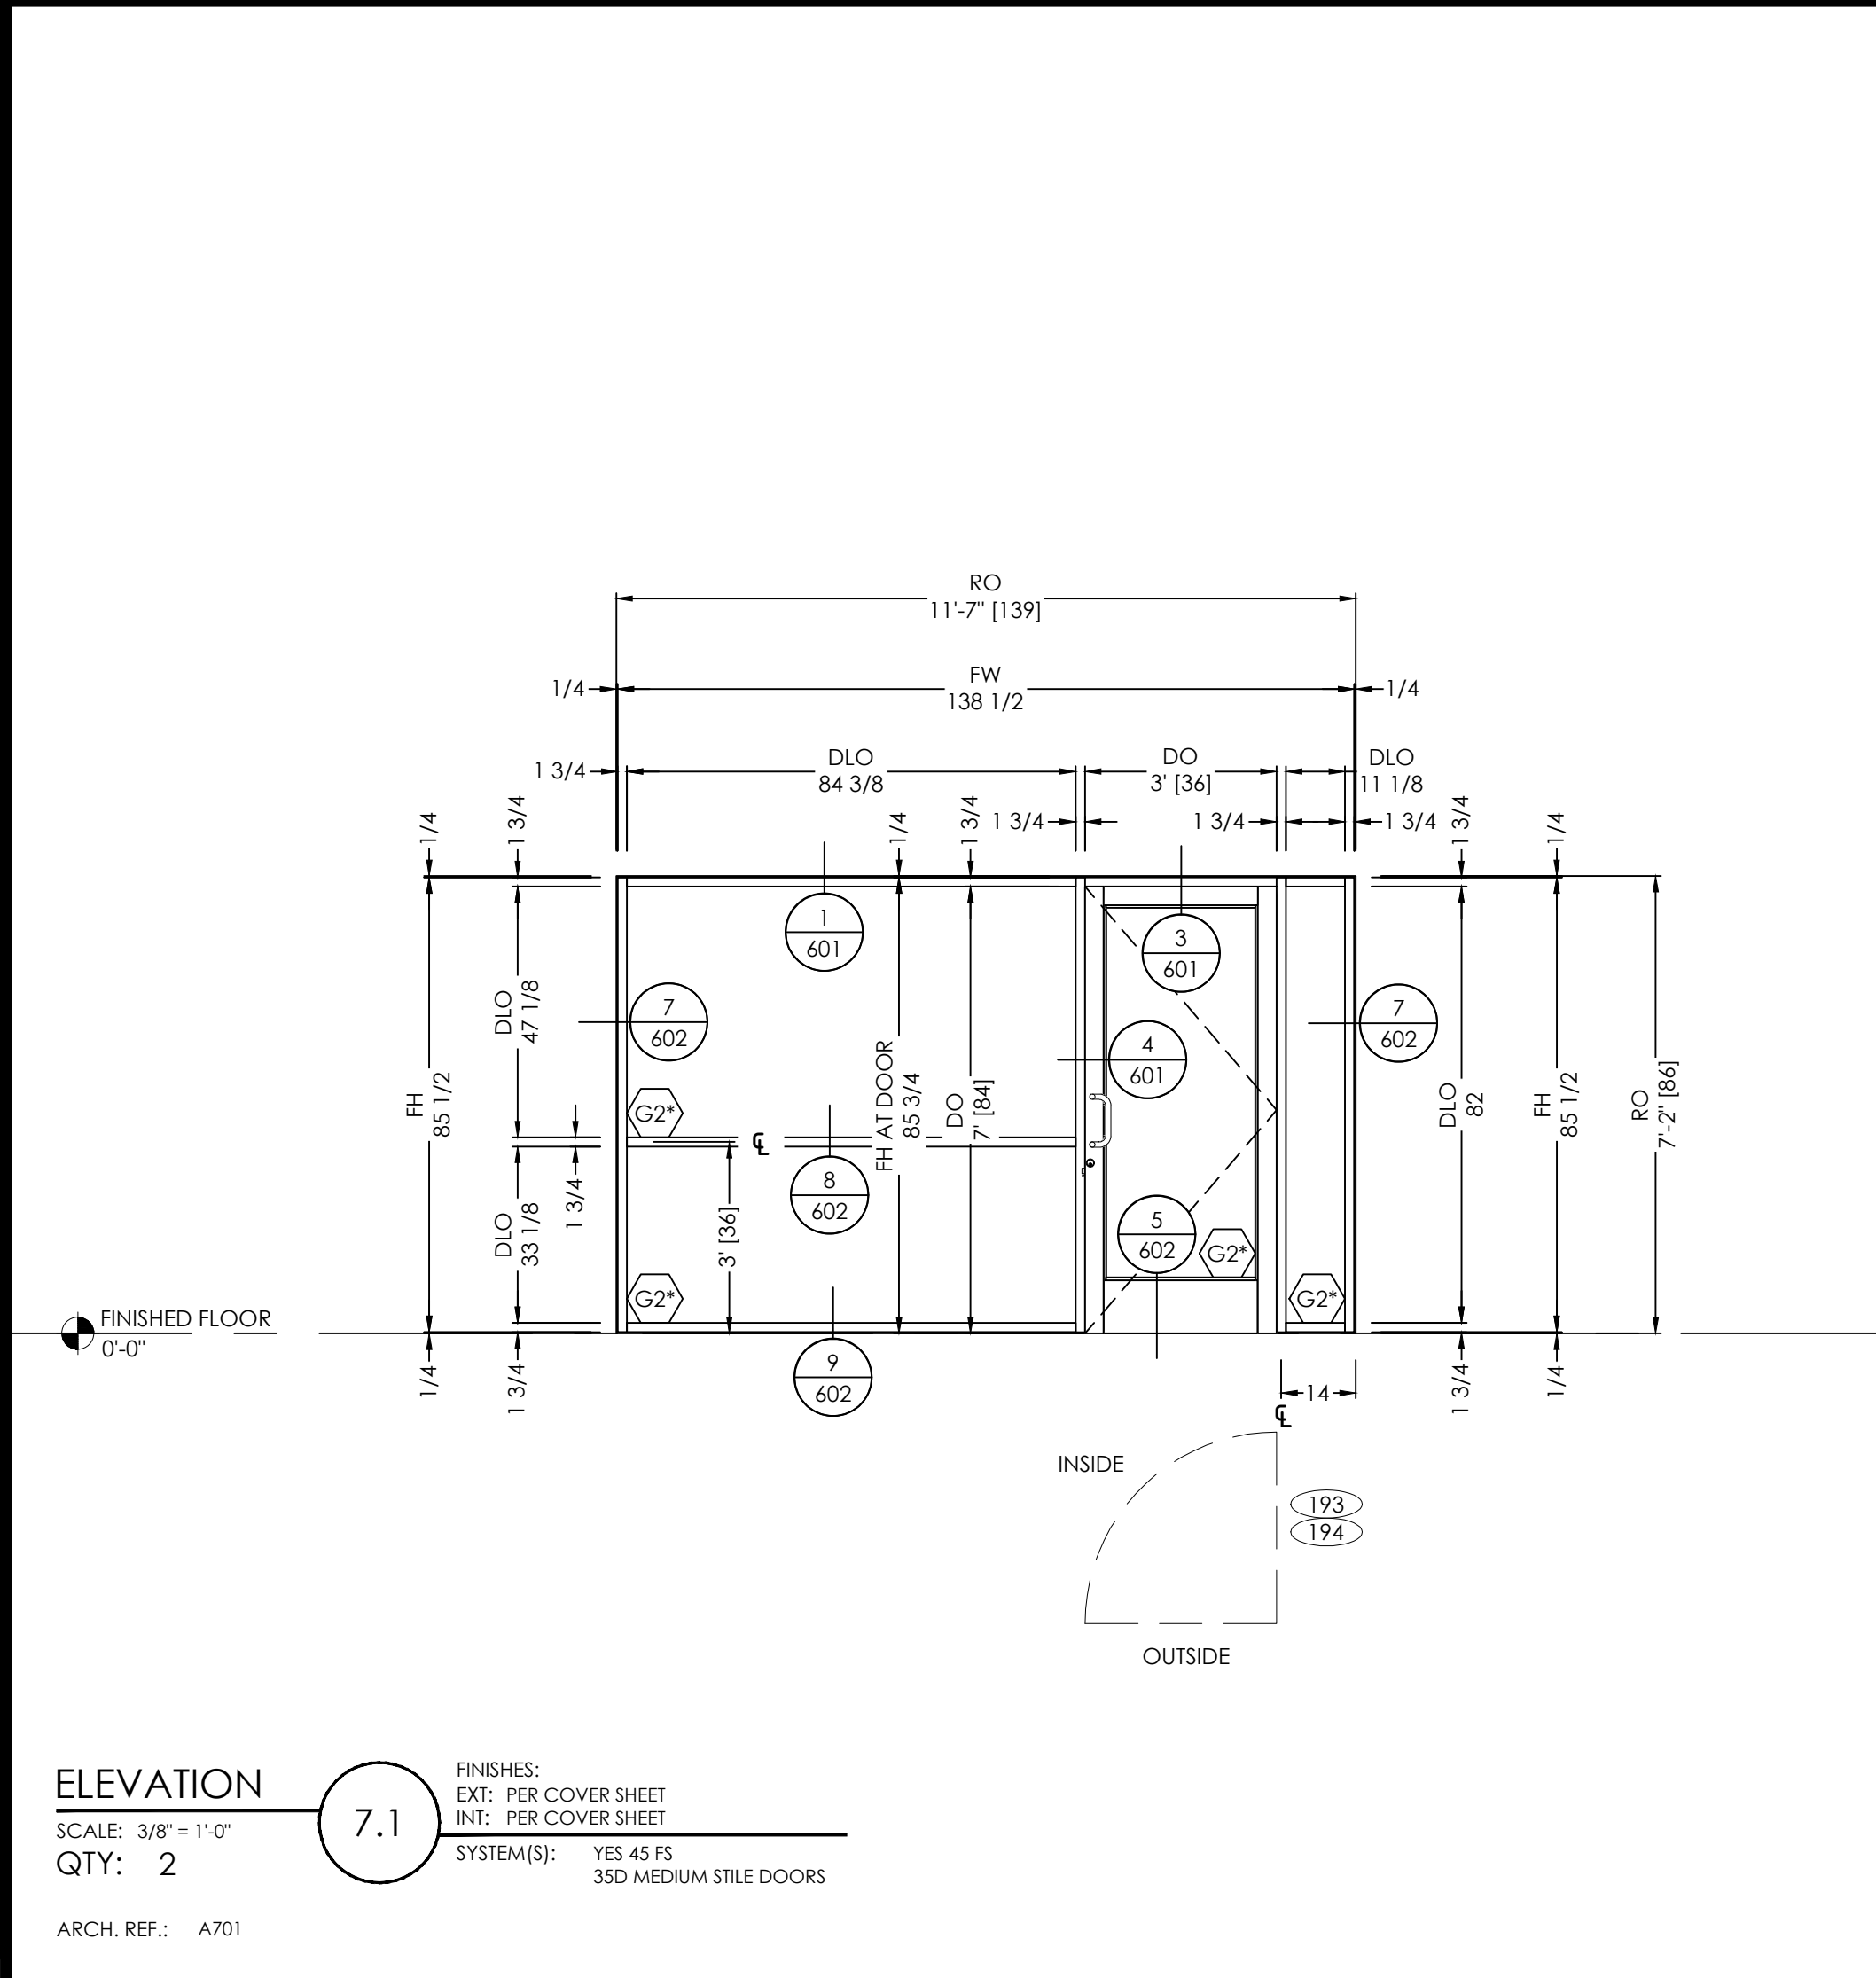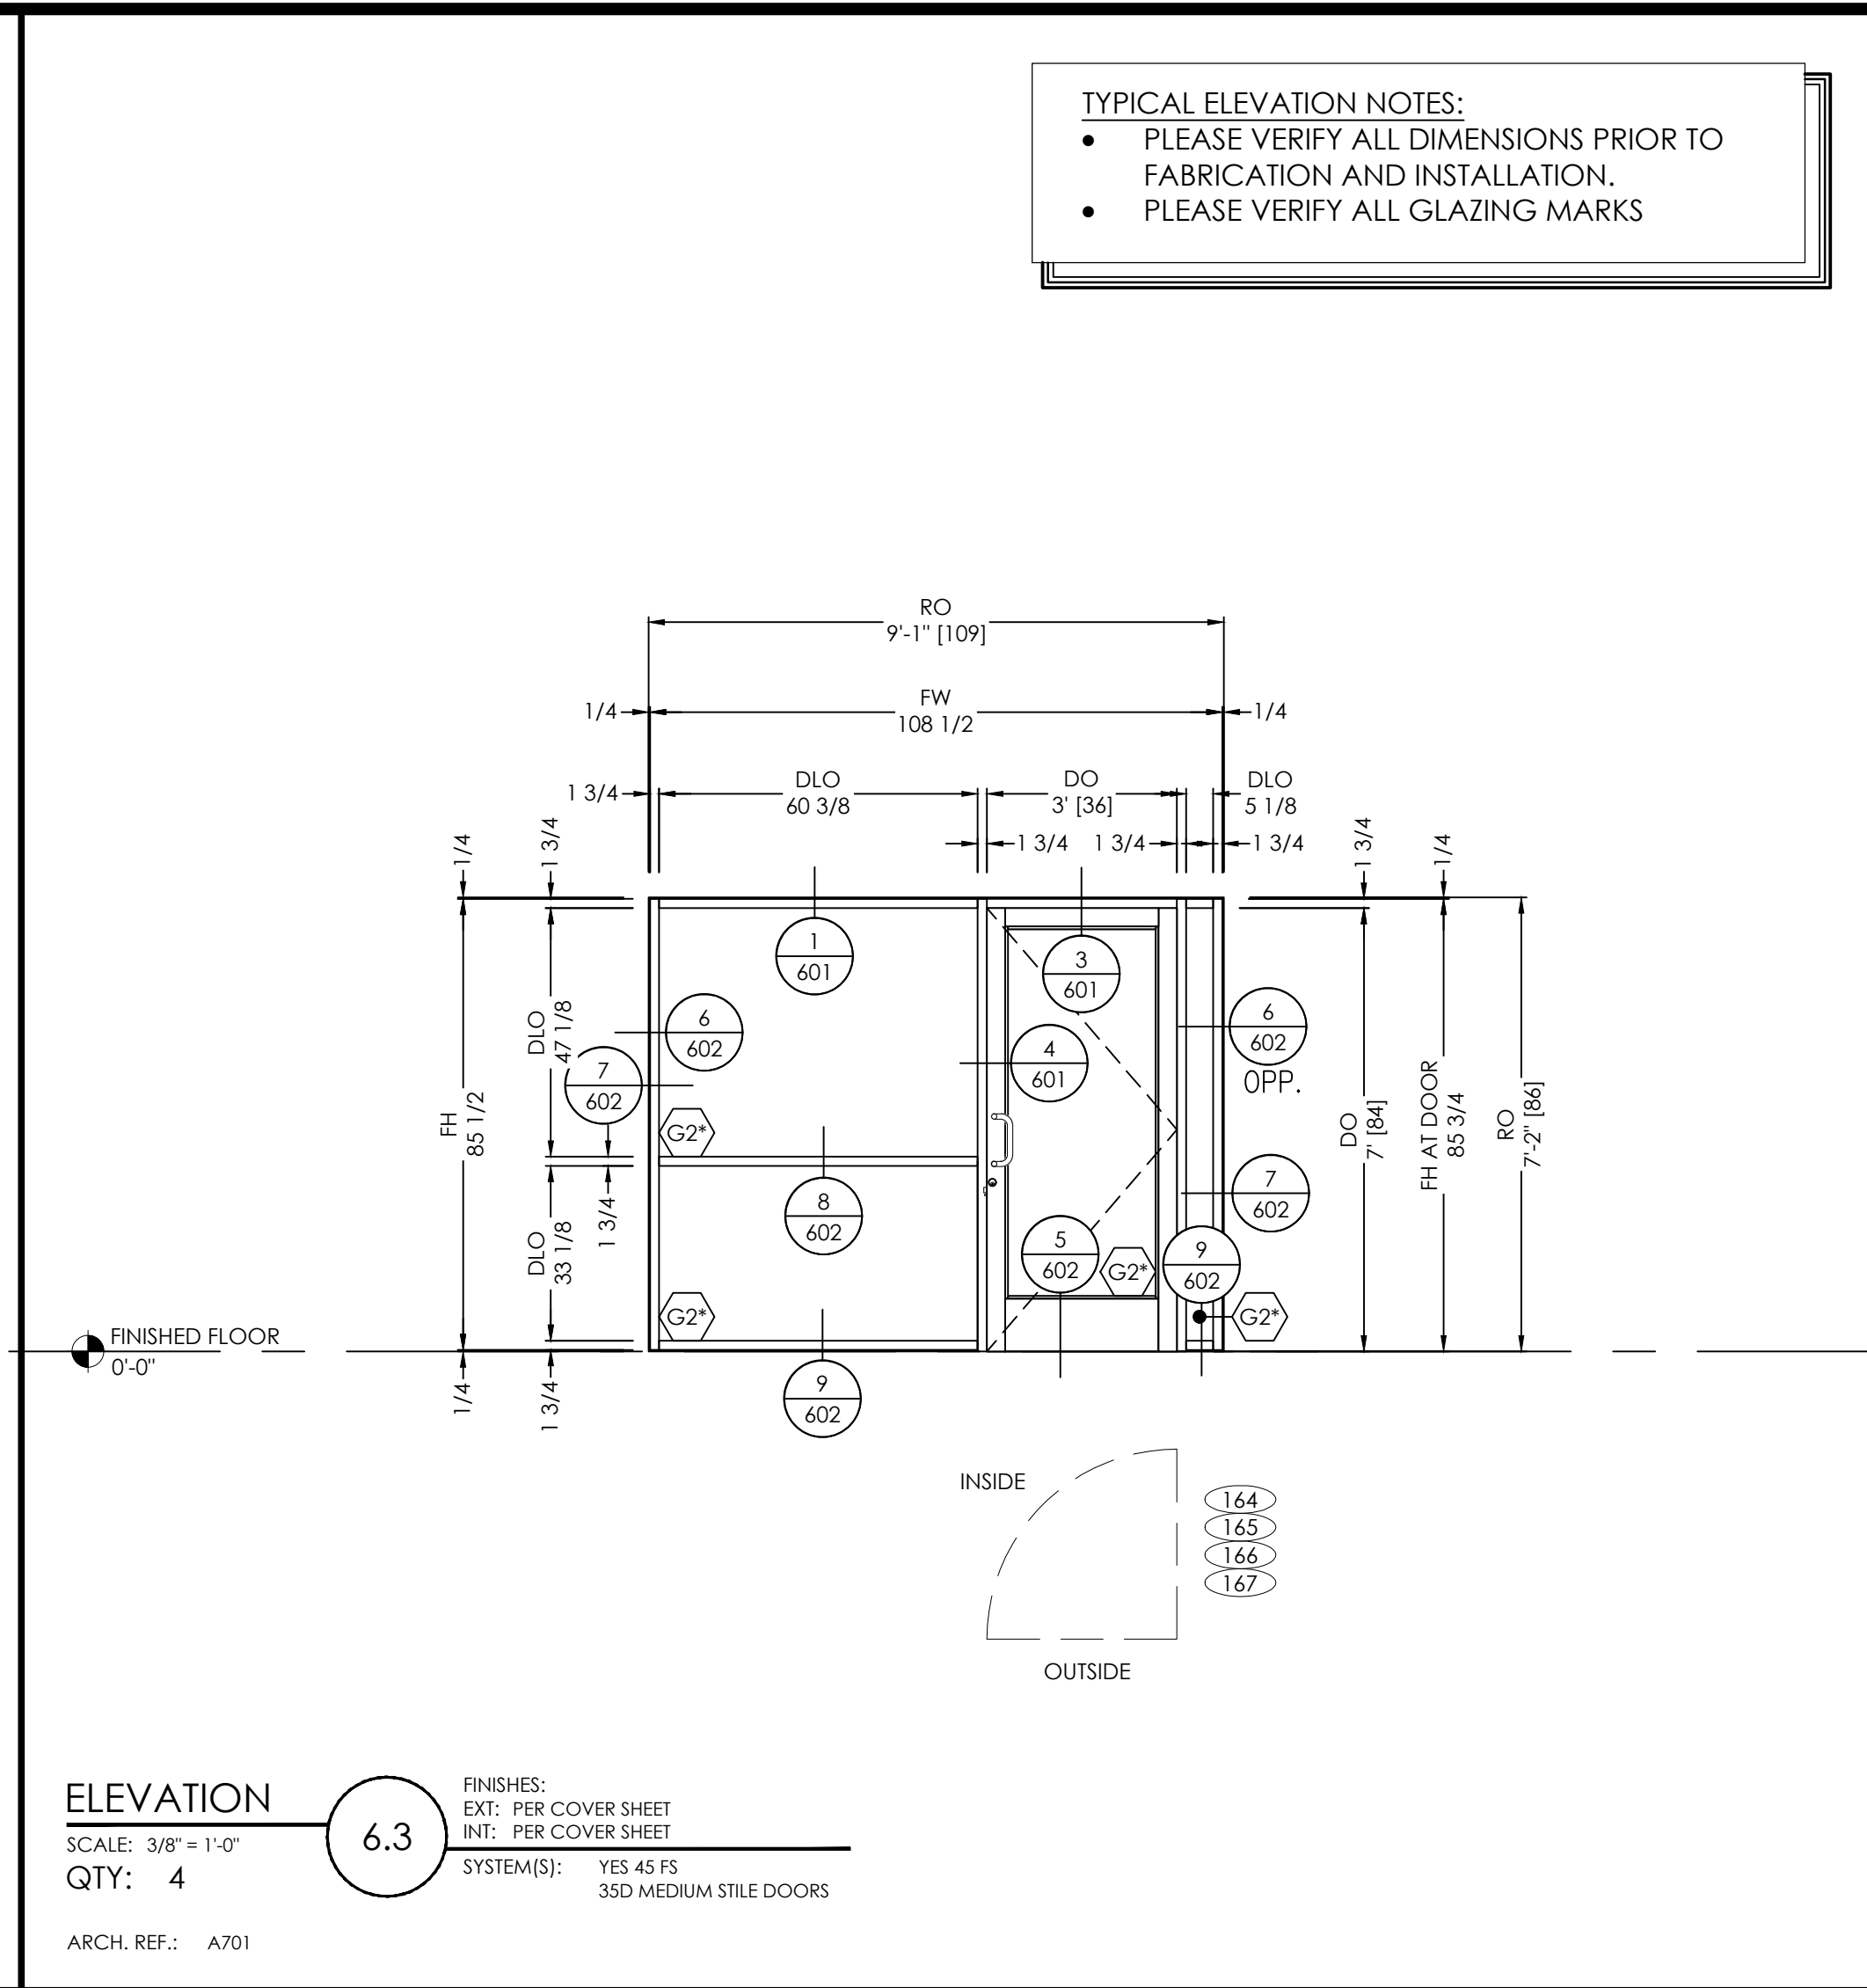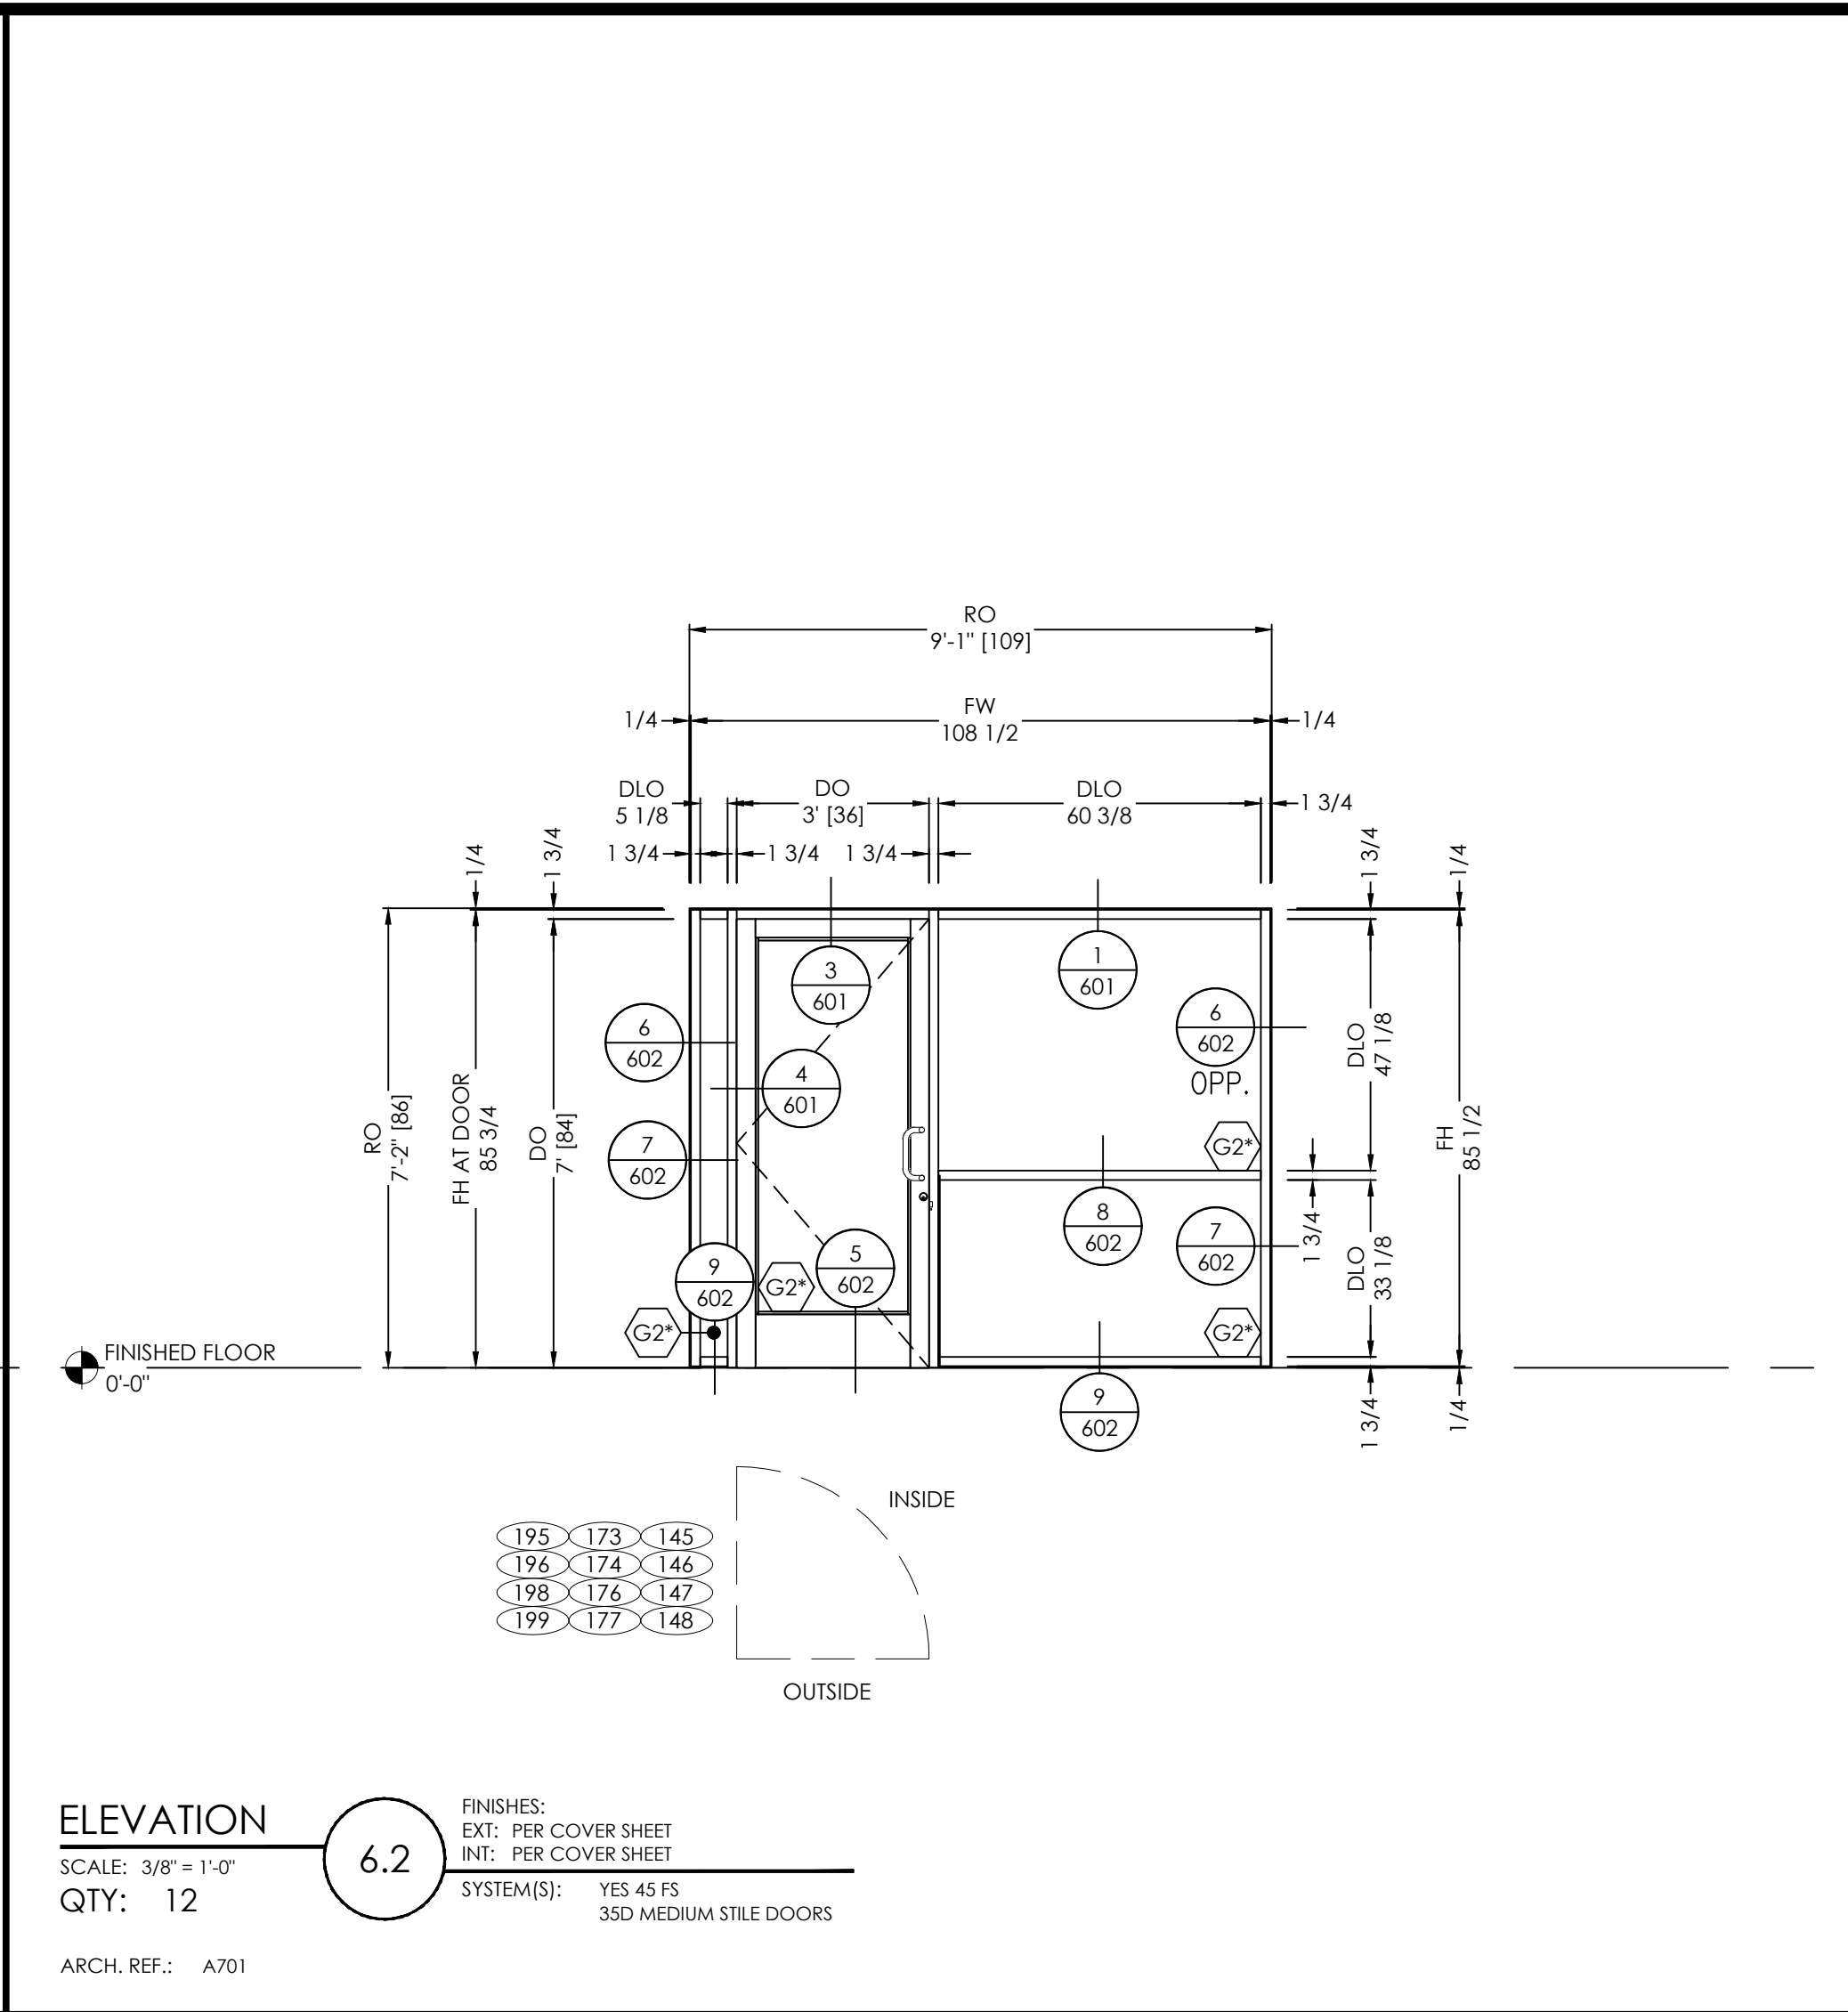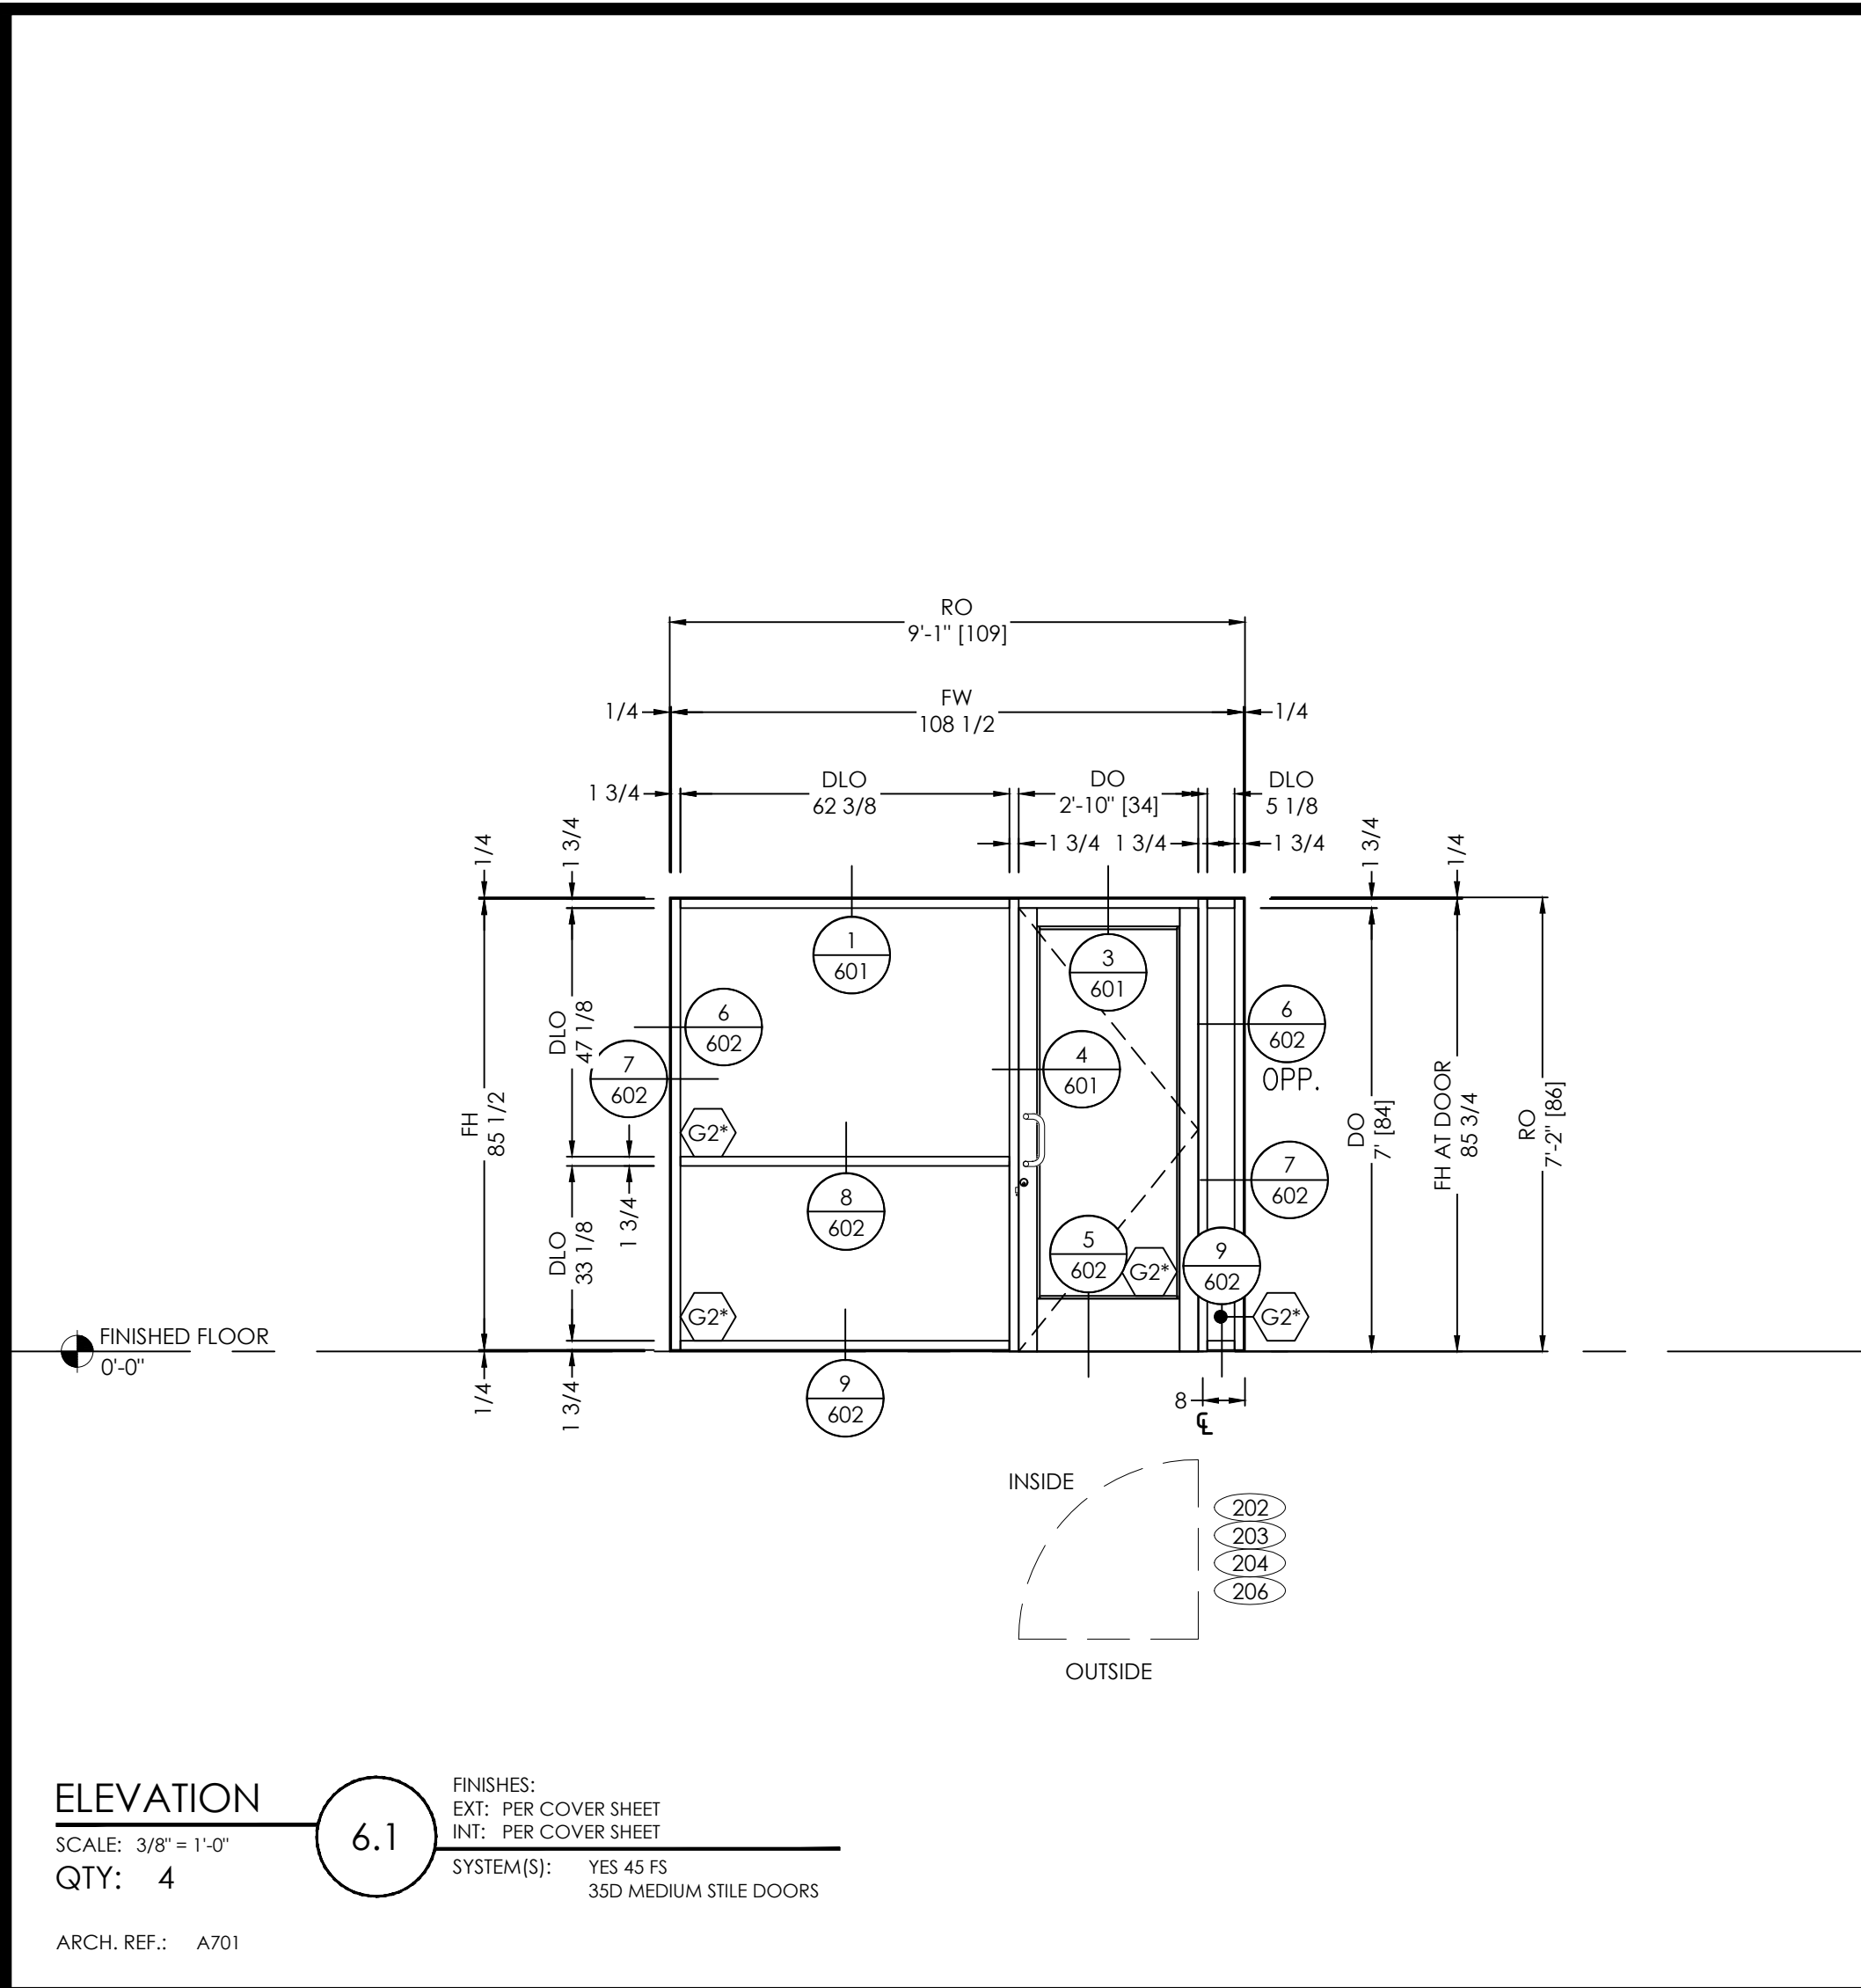

TYPICAL ELEVATION NOTES:  
• PLEASE VERIFY ALL DIMENSIONS PRIOR TO FABRICATION AND INSTALLATION.  
• PLEASE VERIFY ALL GLAZING MARKS


VISION DRAFTING, INC.  
shop drawings & engineering  
TEL (470) 406-8783  
RGRHAM@VISIONDRAFTING.NET  
WWW.VISIONDRAFTING.NET

| BY | DATE | REVISION NO. | BY   | DATE       | PRINTS ISSUED FOR |
|----|------|--------------|------|------------|-------------------|
|    |      |              | B.G. | 11/26/2024 | 1ST APPROVAL      |


| ARCHITECT/LOCATION | PROJECT NAME/LOCATION |
|--------------------|-----------------------|
|                    |                       |

SCALE:  
3/8" = 1'-0"


SHEET NO.  
ELEVATIONS  
306

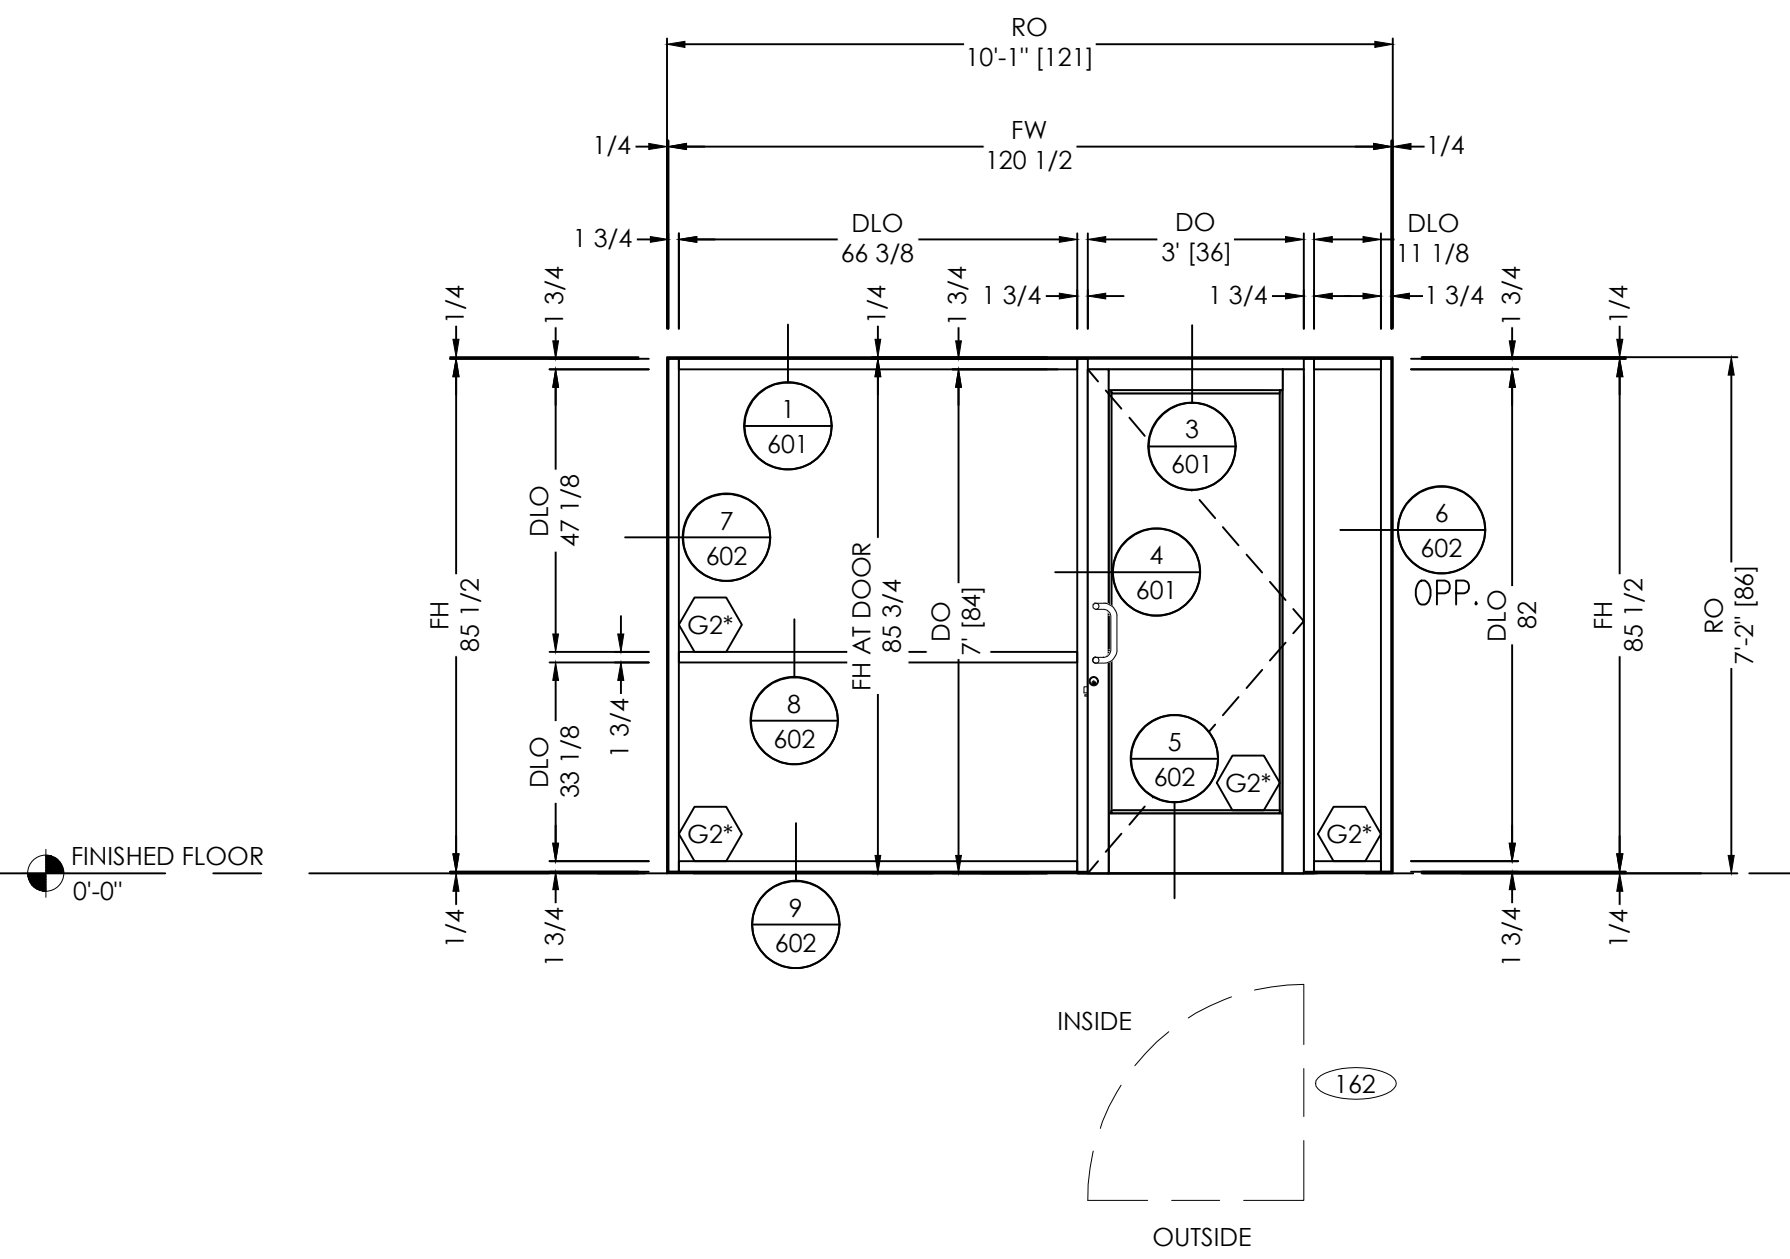


ELEVATION 7.4  
SCALE: 3/8" = 1'-0"  
QTY: 1  
FINISHES:  
EXT: PER COVER SHEET  
INT: PER COVER SHEET  
SYSTEM(S): YES 45 FS  
3SD MEDIUM STILE DOORS  
ARCH. REF.: A701

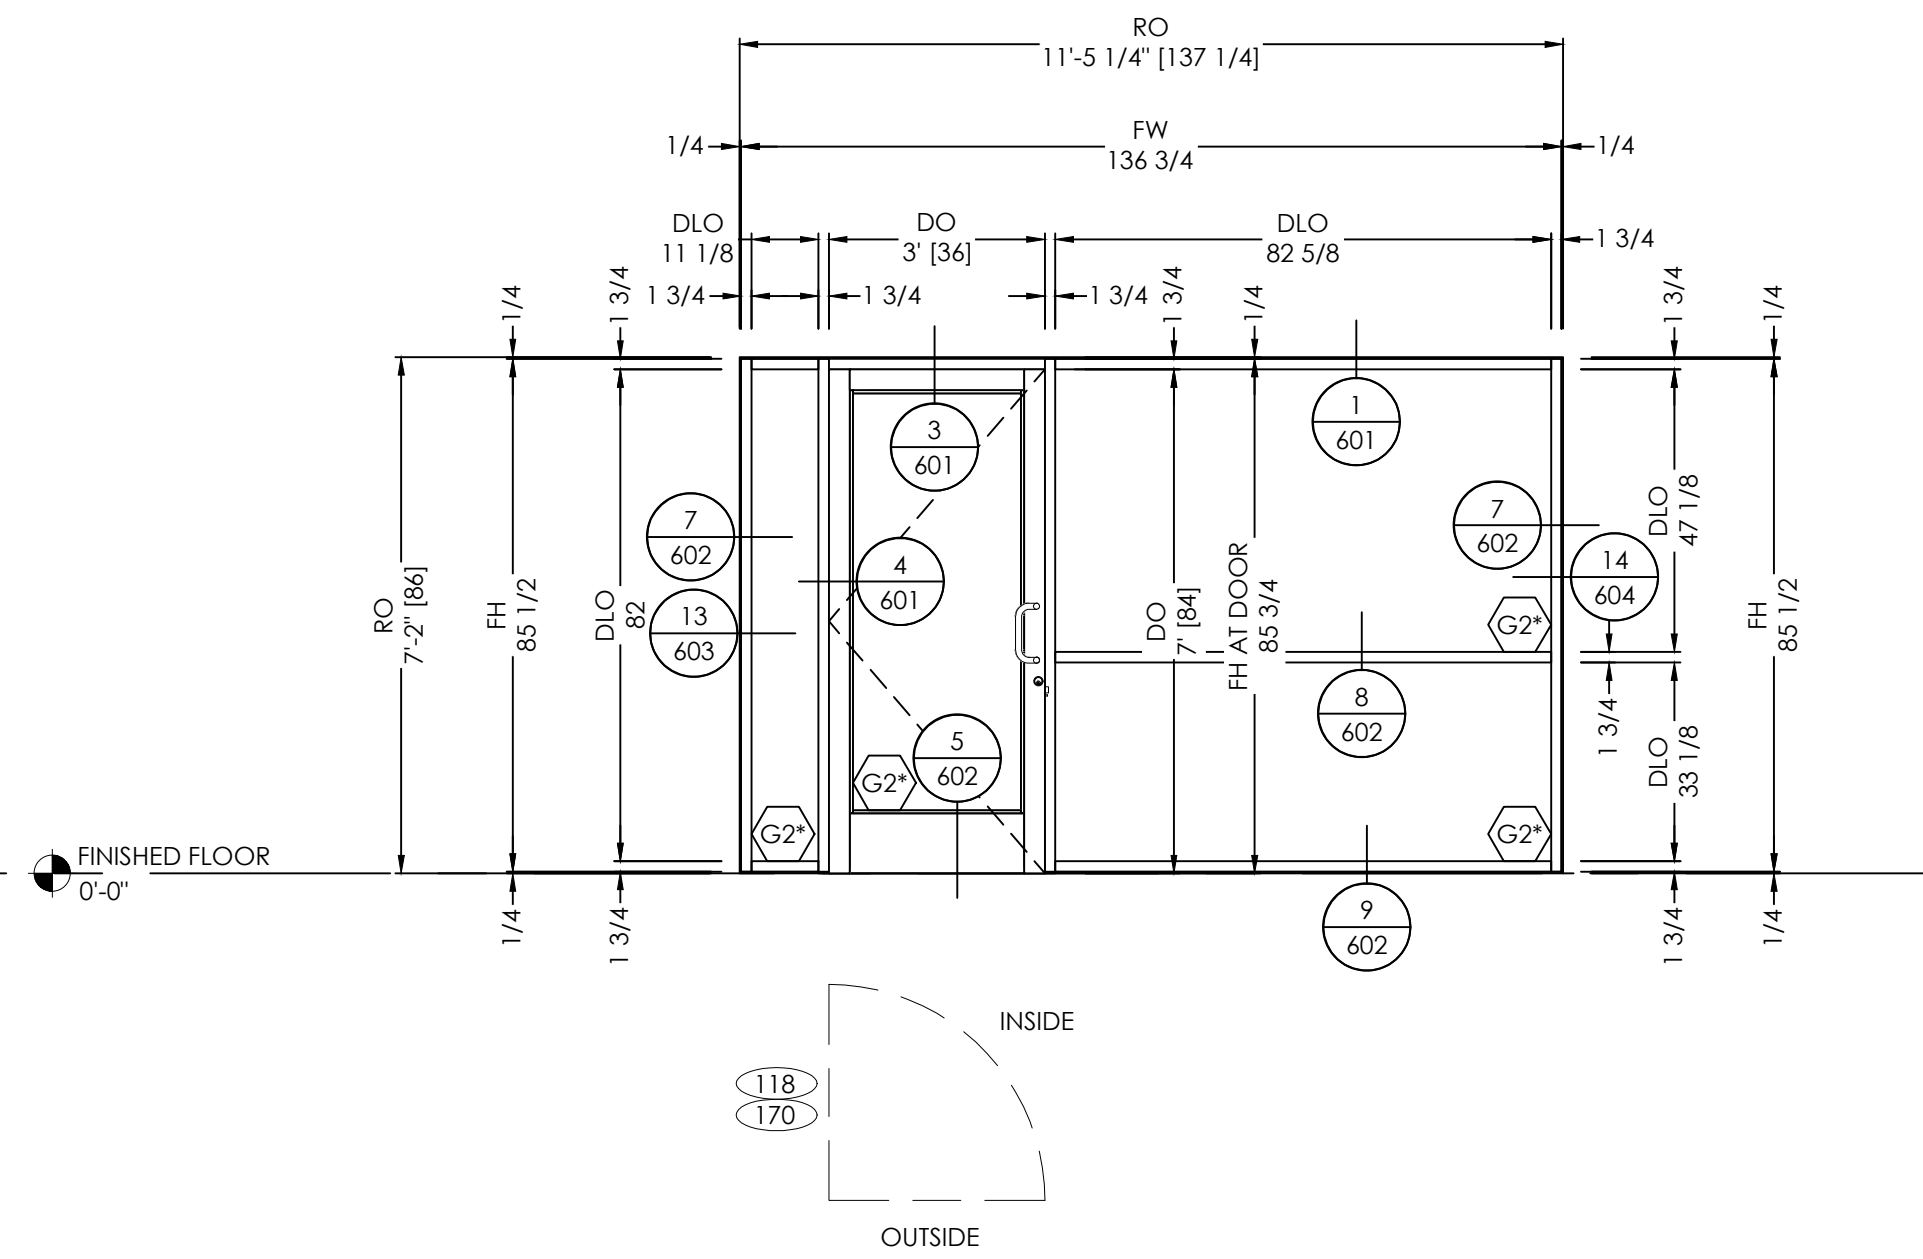


ELEVATION 7.5  
SCALE: 3/8" = 1'-0"  
QTY: 2  
FINISHES:  
EXT: PER COVER SHEET  
INT: PER COVER SHEET  
SYSTEM(S): YES 45 FS  
3SD MEDIUM STILE DOORS  
ARCH. REF.: A701

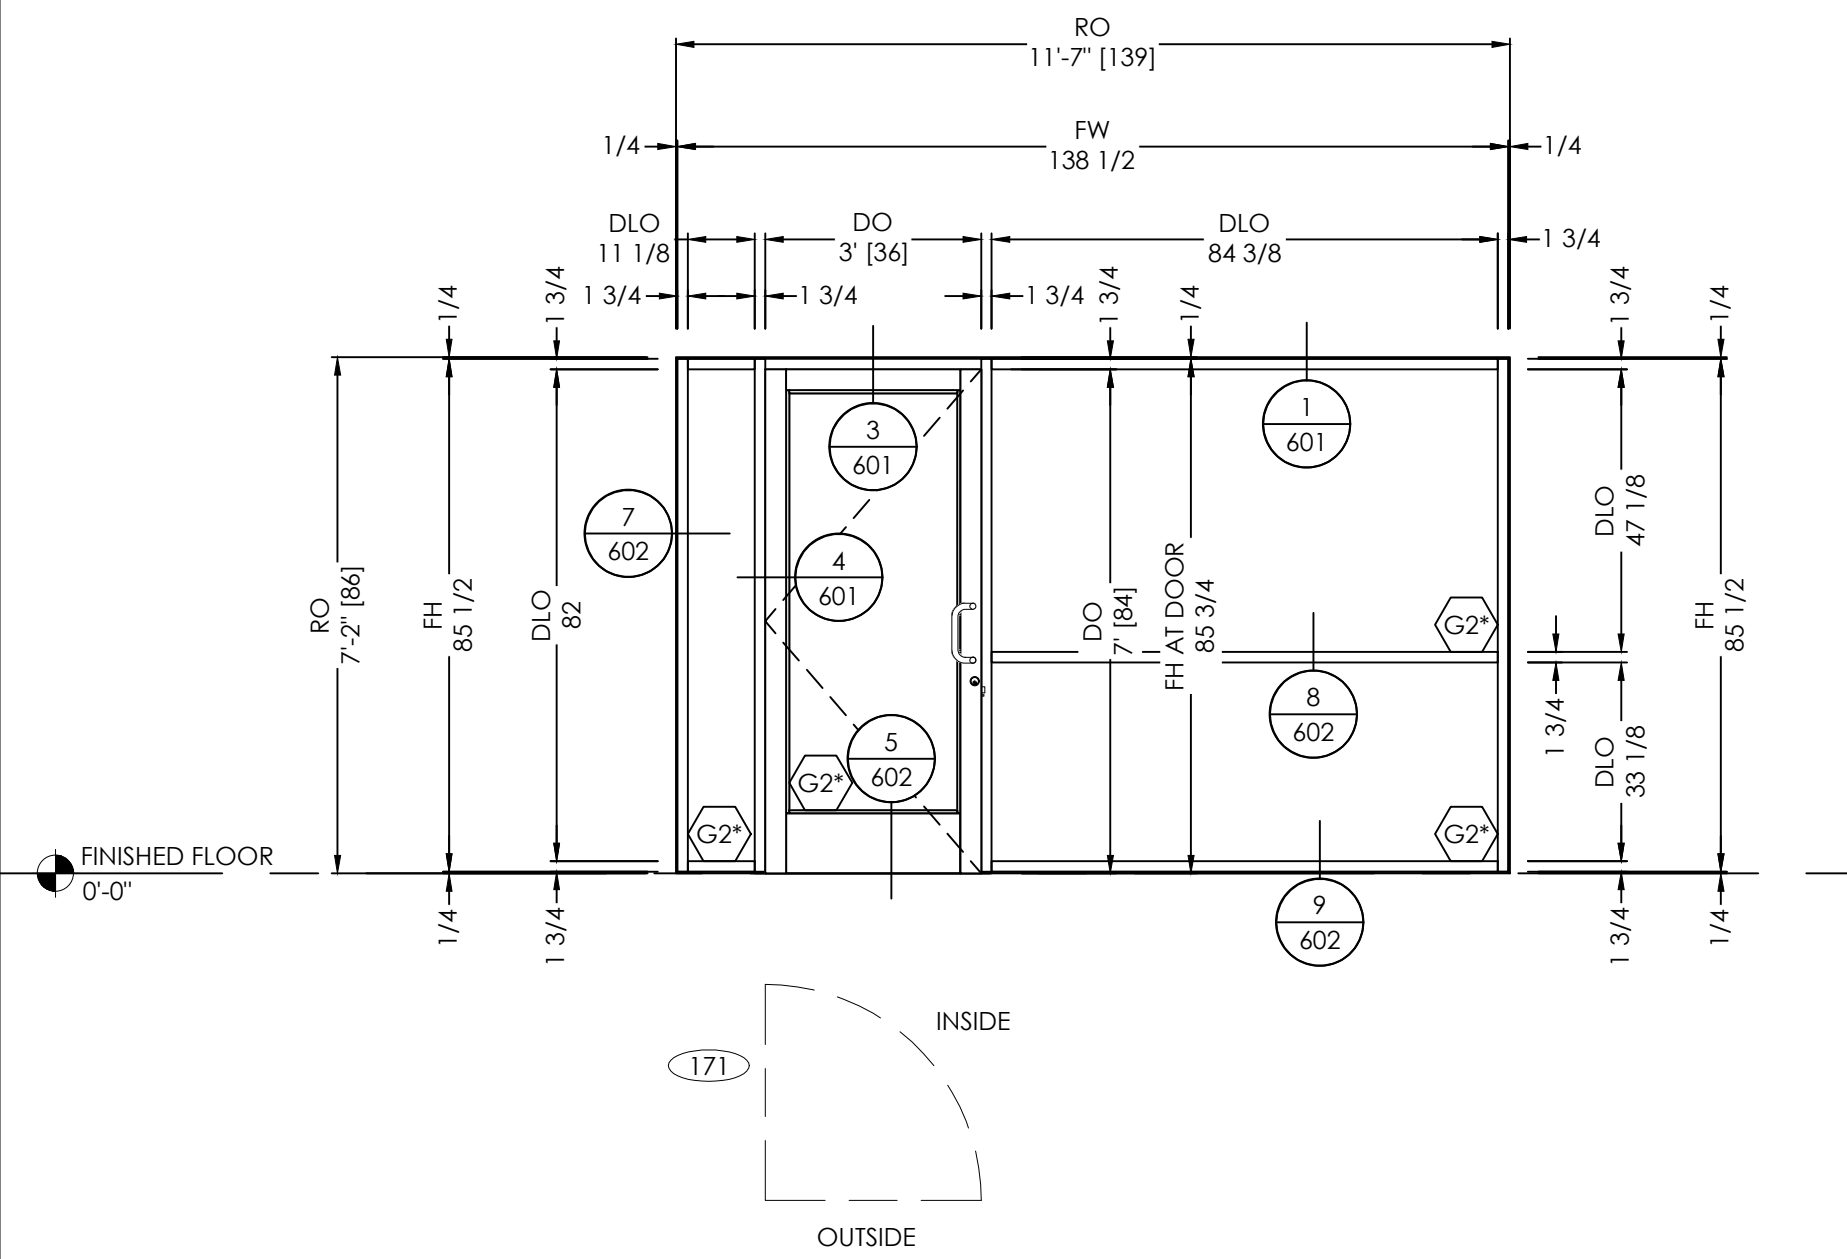


ELEVATION 7.6  
SCALE: 3/8" = 1'-0"  
QTY: 1  
FINISHES:  
EXT: PER COVER SHEET  
INT: PER COVER SHEET  
SYSTEM(S): YES 45 FS  
3SD MEDIUM STILE DOORS  
ARCH. REF.: A701

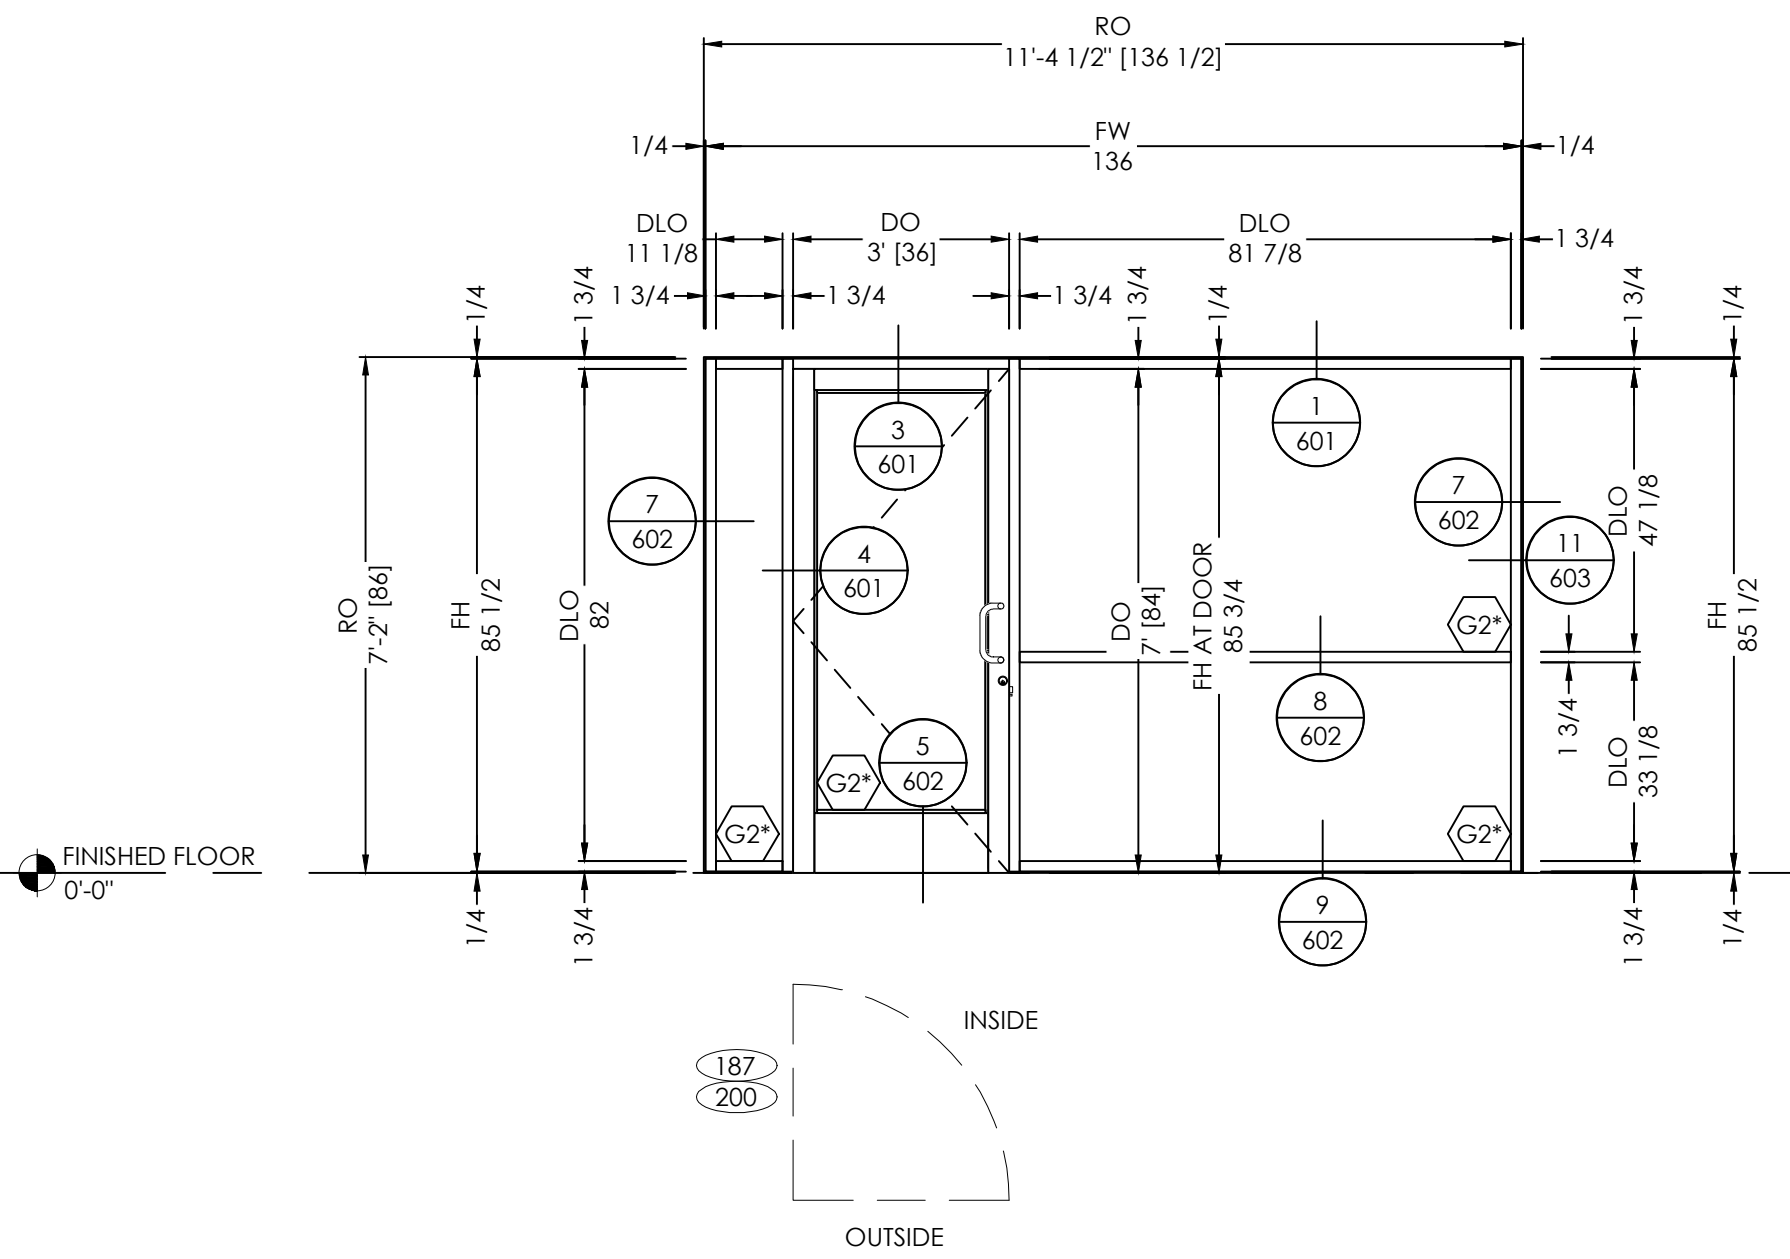

ELEVATION 7.7  
SCALE: 3/8" = 1'-0"  
QTY: 2  
FINISHES:  
EXT: PER COVER SHEET  
INT: PER COVER SHEET  
SYSTEM(S): YES 45 FS  
3SD MEDIUM STILE DOORS  
ARCH. REF.: A701

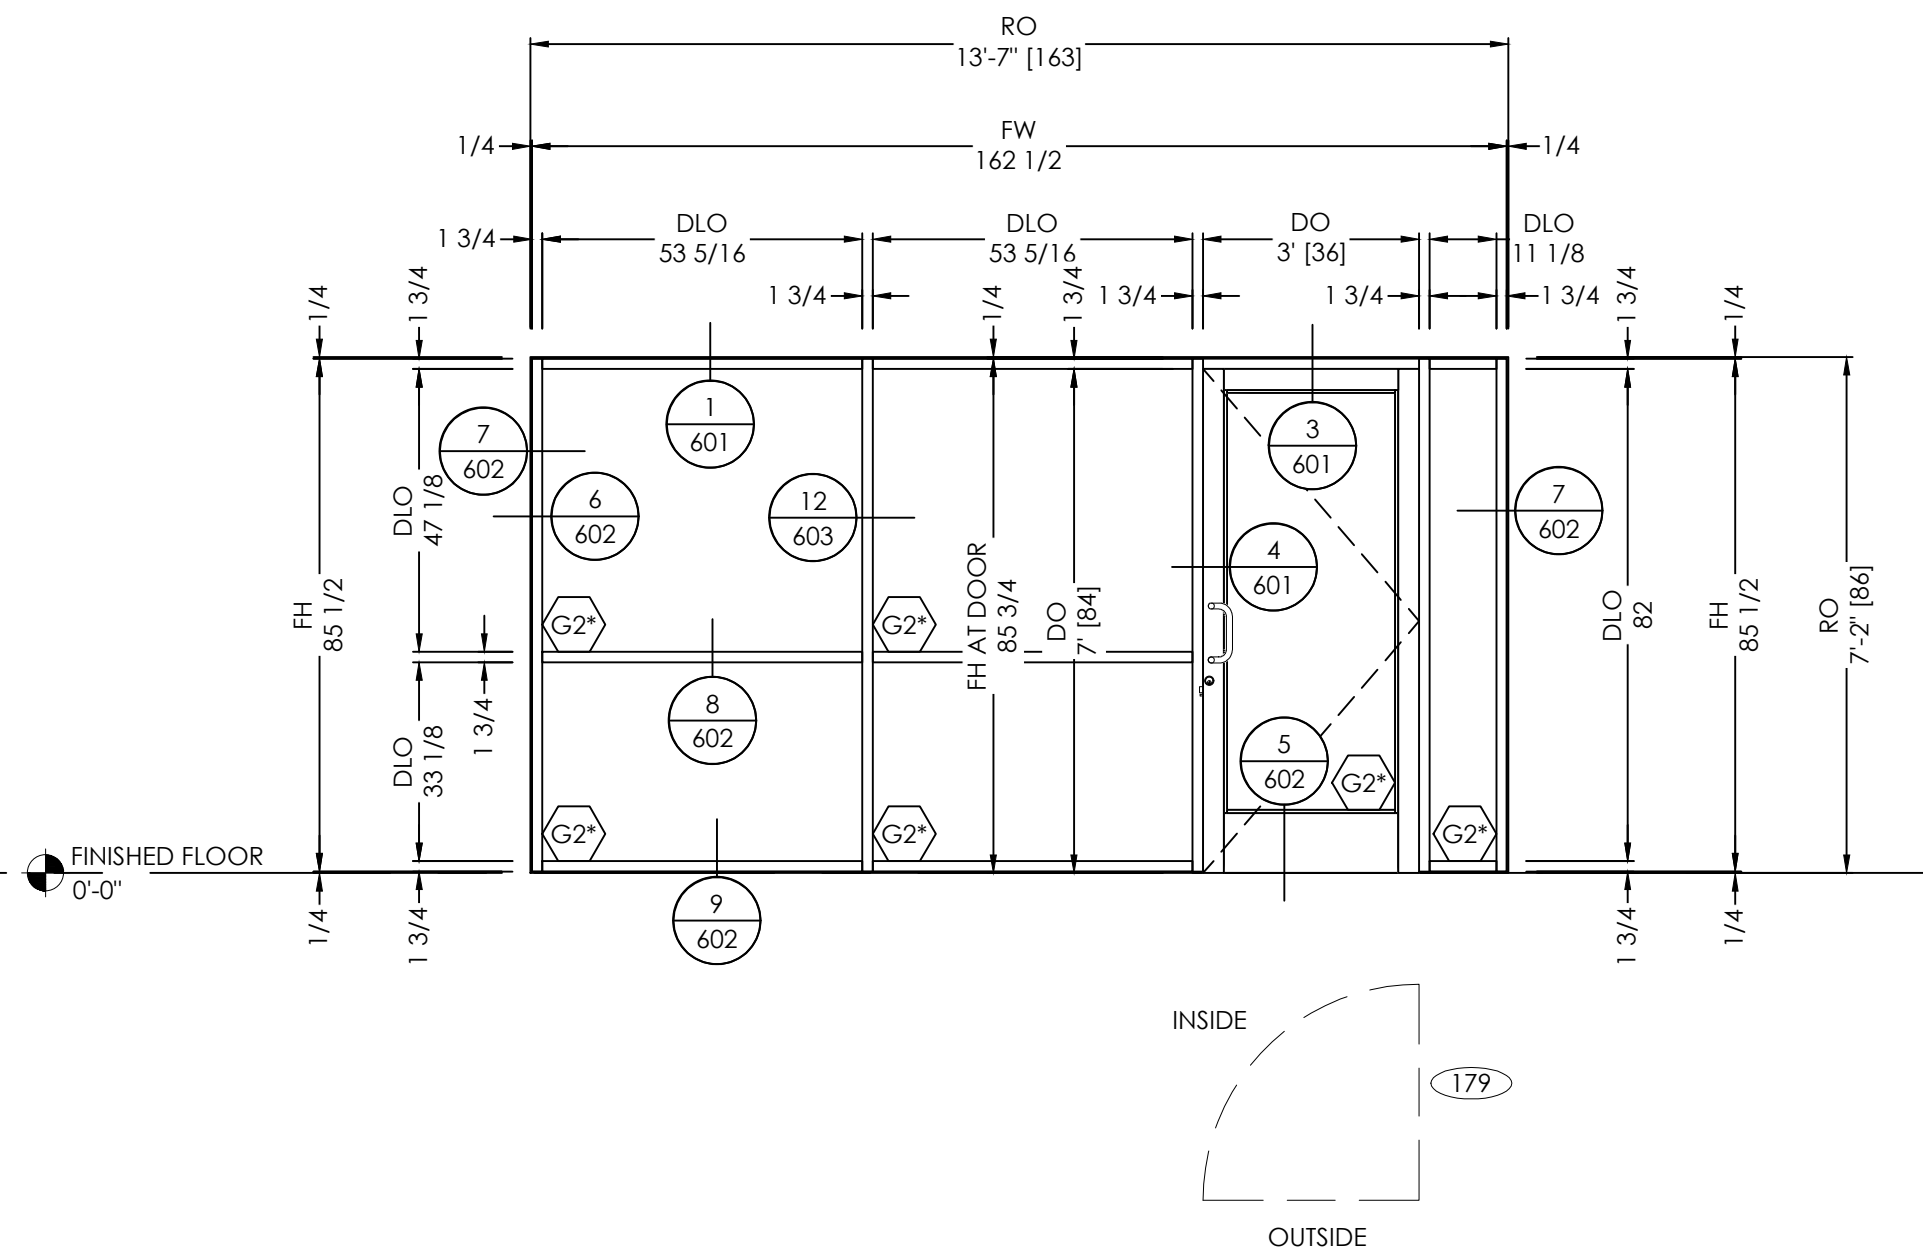

ELEVATION 7.8  
SCALE: 3/8" = 1'-0"  
QTY: 1  
FINISHES:  
EXT: PER COVER SHEET  
INT: PER COVER SHEET  
SYSTEM(S): YES 45 FS  
3SD MEDIUM STILE DOORS  
ARCH. REF.: A701

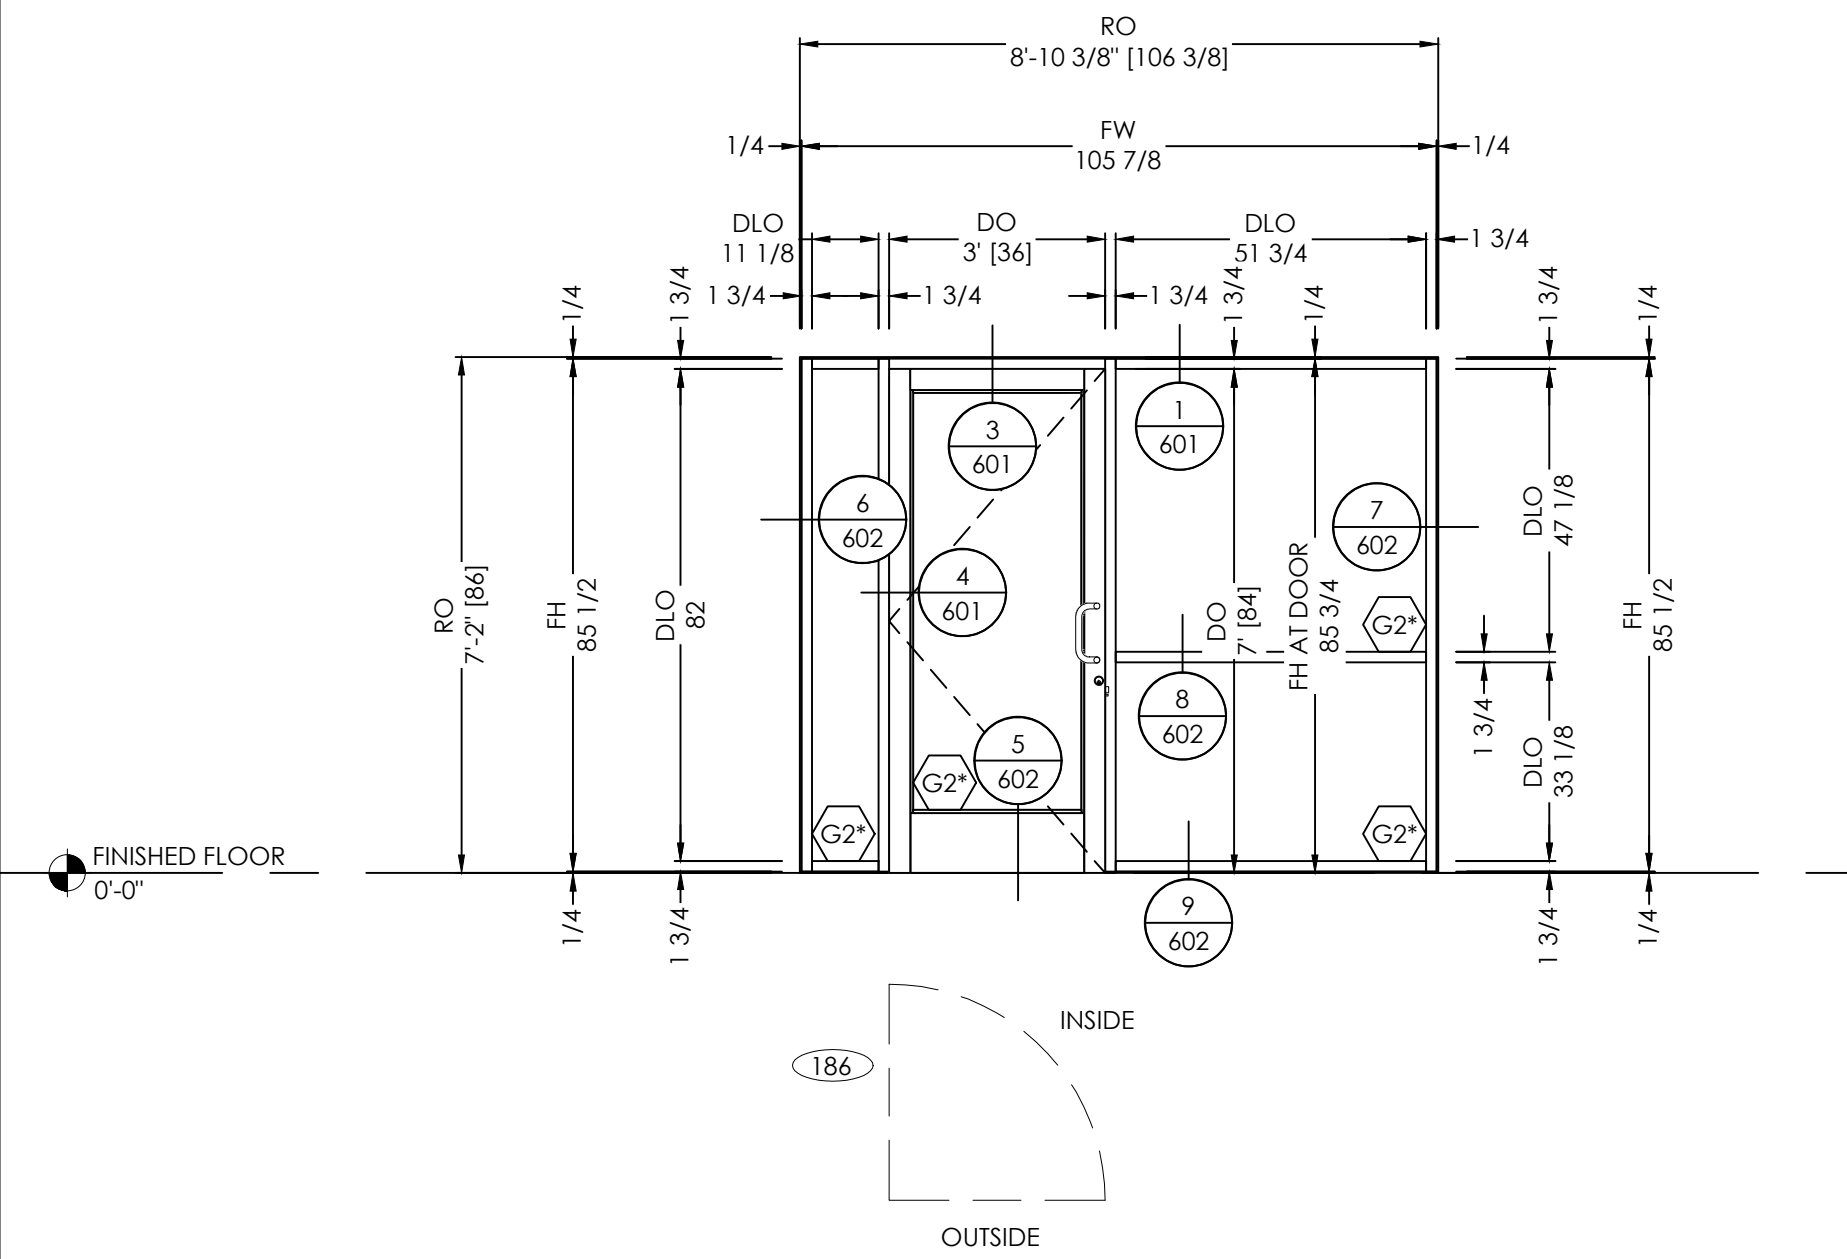

ELEVATION 7.9  
SCALE: 3/8" = 1'-0"  
QTY: 1  
FINISHES:  
EXT: PER COVER SHEET  
INT: PER COVER SHEET  
SYSTEM(S): YES 45 FS  
3SD MEDIUM STILE DOORS  
ARCH. REF.: A701

TYPICAL ELEVATION NOTES:  
• PLEASE VERIFY ALL DIMENSIONS PRIOR TO FABRICATION AND INSTALLATION.  
• PLEASE VERIFY ALL GLAZING MARKS

VISION DRAFTING, INC.  
shop drawings & engineering  
TEL (470) 406-8783  
RDRHAM@VISIONDRAFTING.NET  
WWW.VISIONDRAFTING.NET

| BY                |  |  |  |
|-------------------|--|--|--|
| DATE              |  |  |  |
| REVISION NO.      |  |  |  |
| BY                |  |  |  |
| DATE              |  |  |  |
| PRINTS ISSUED FOR |  |  |  |
| 1ST APPROVAL      |  |  |  |







ARCHITECT/LOCATION

PROJECT NAME/LOCATION

SCALE:  
3/8" = 1'-0"

SHEET NO.  
ELEVATIONS

307

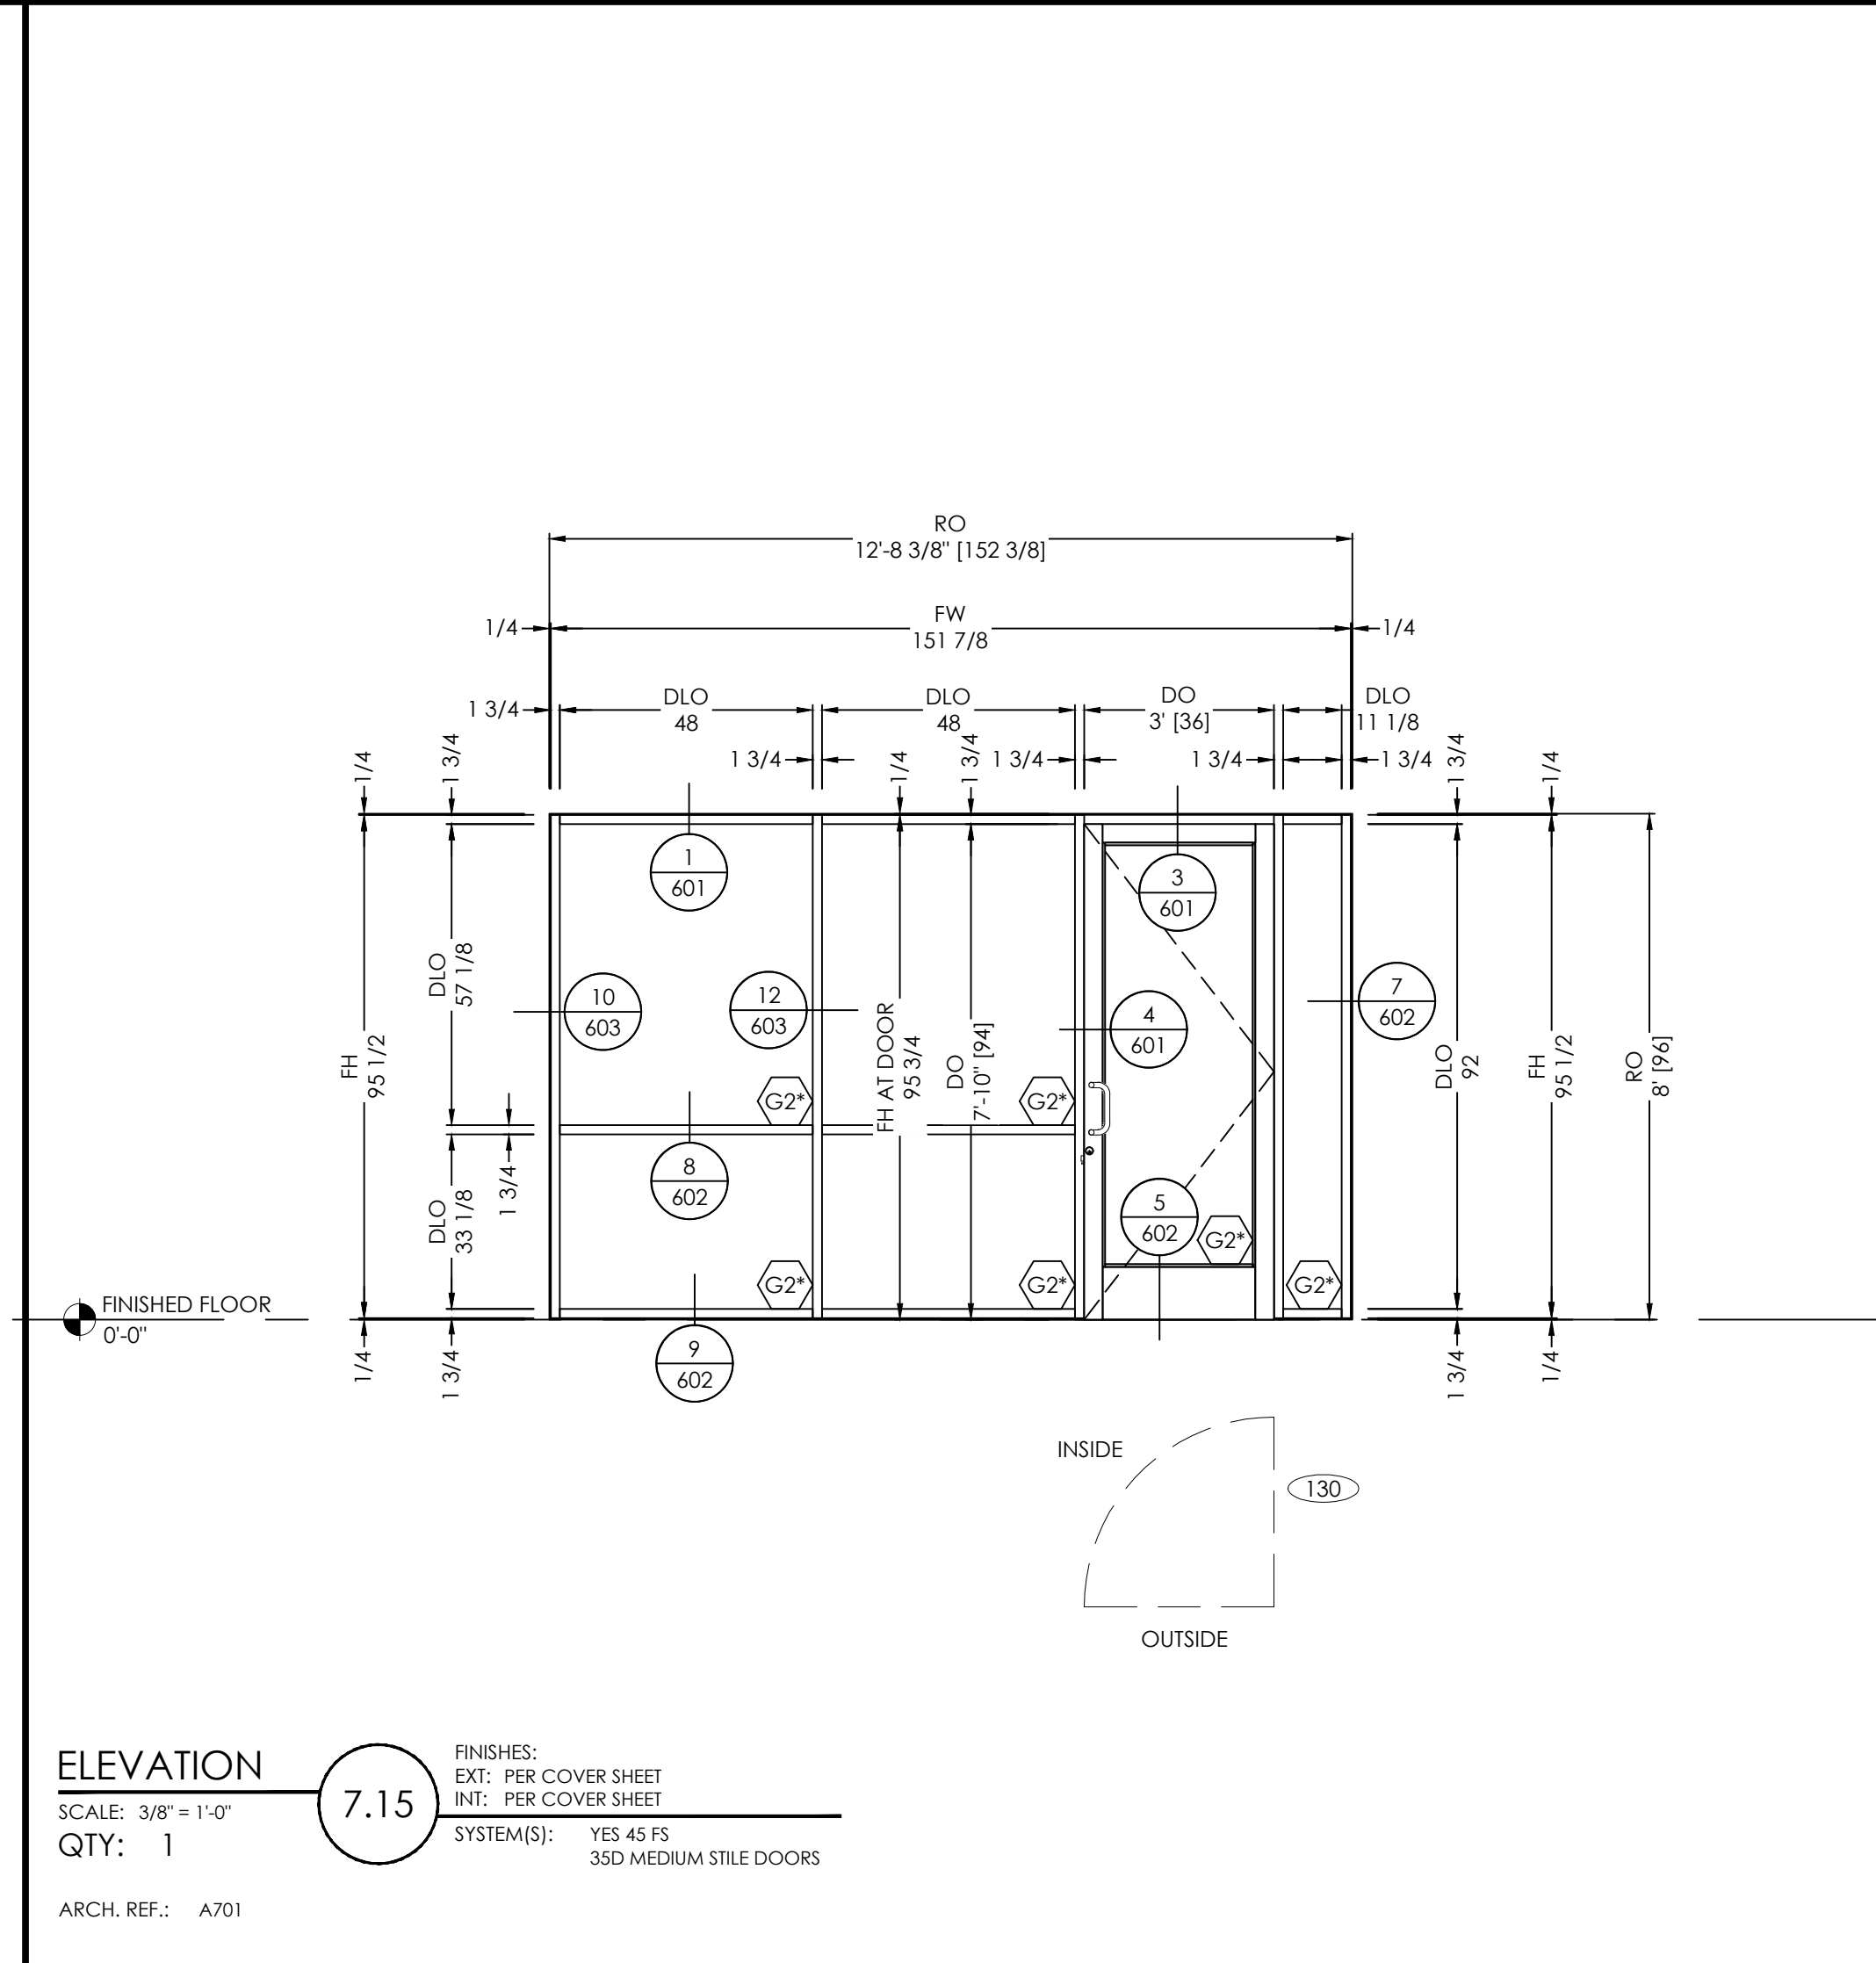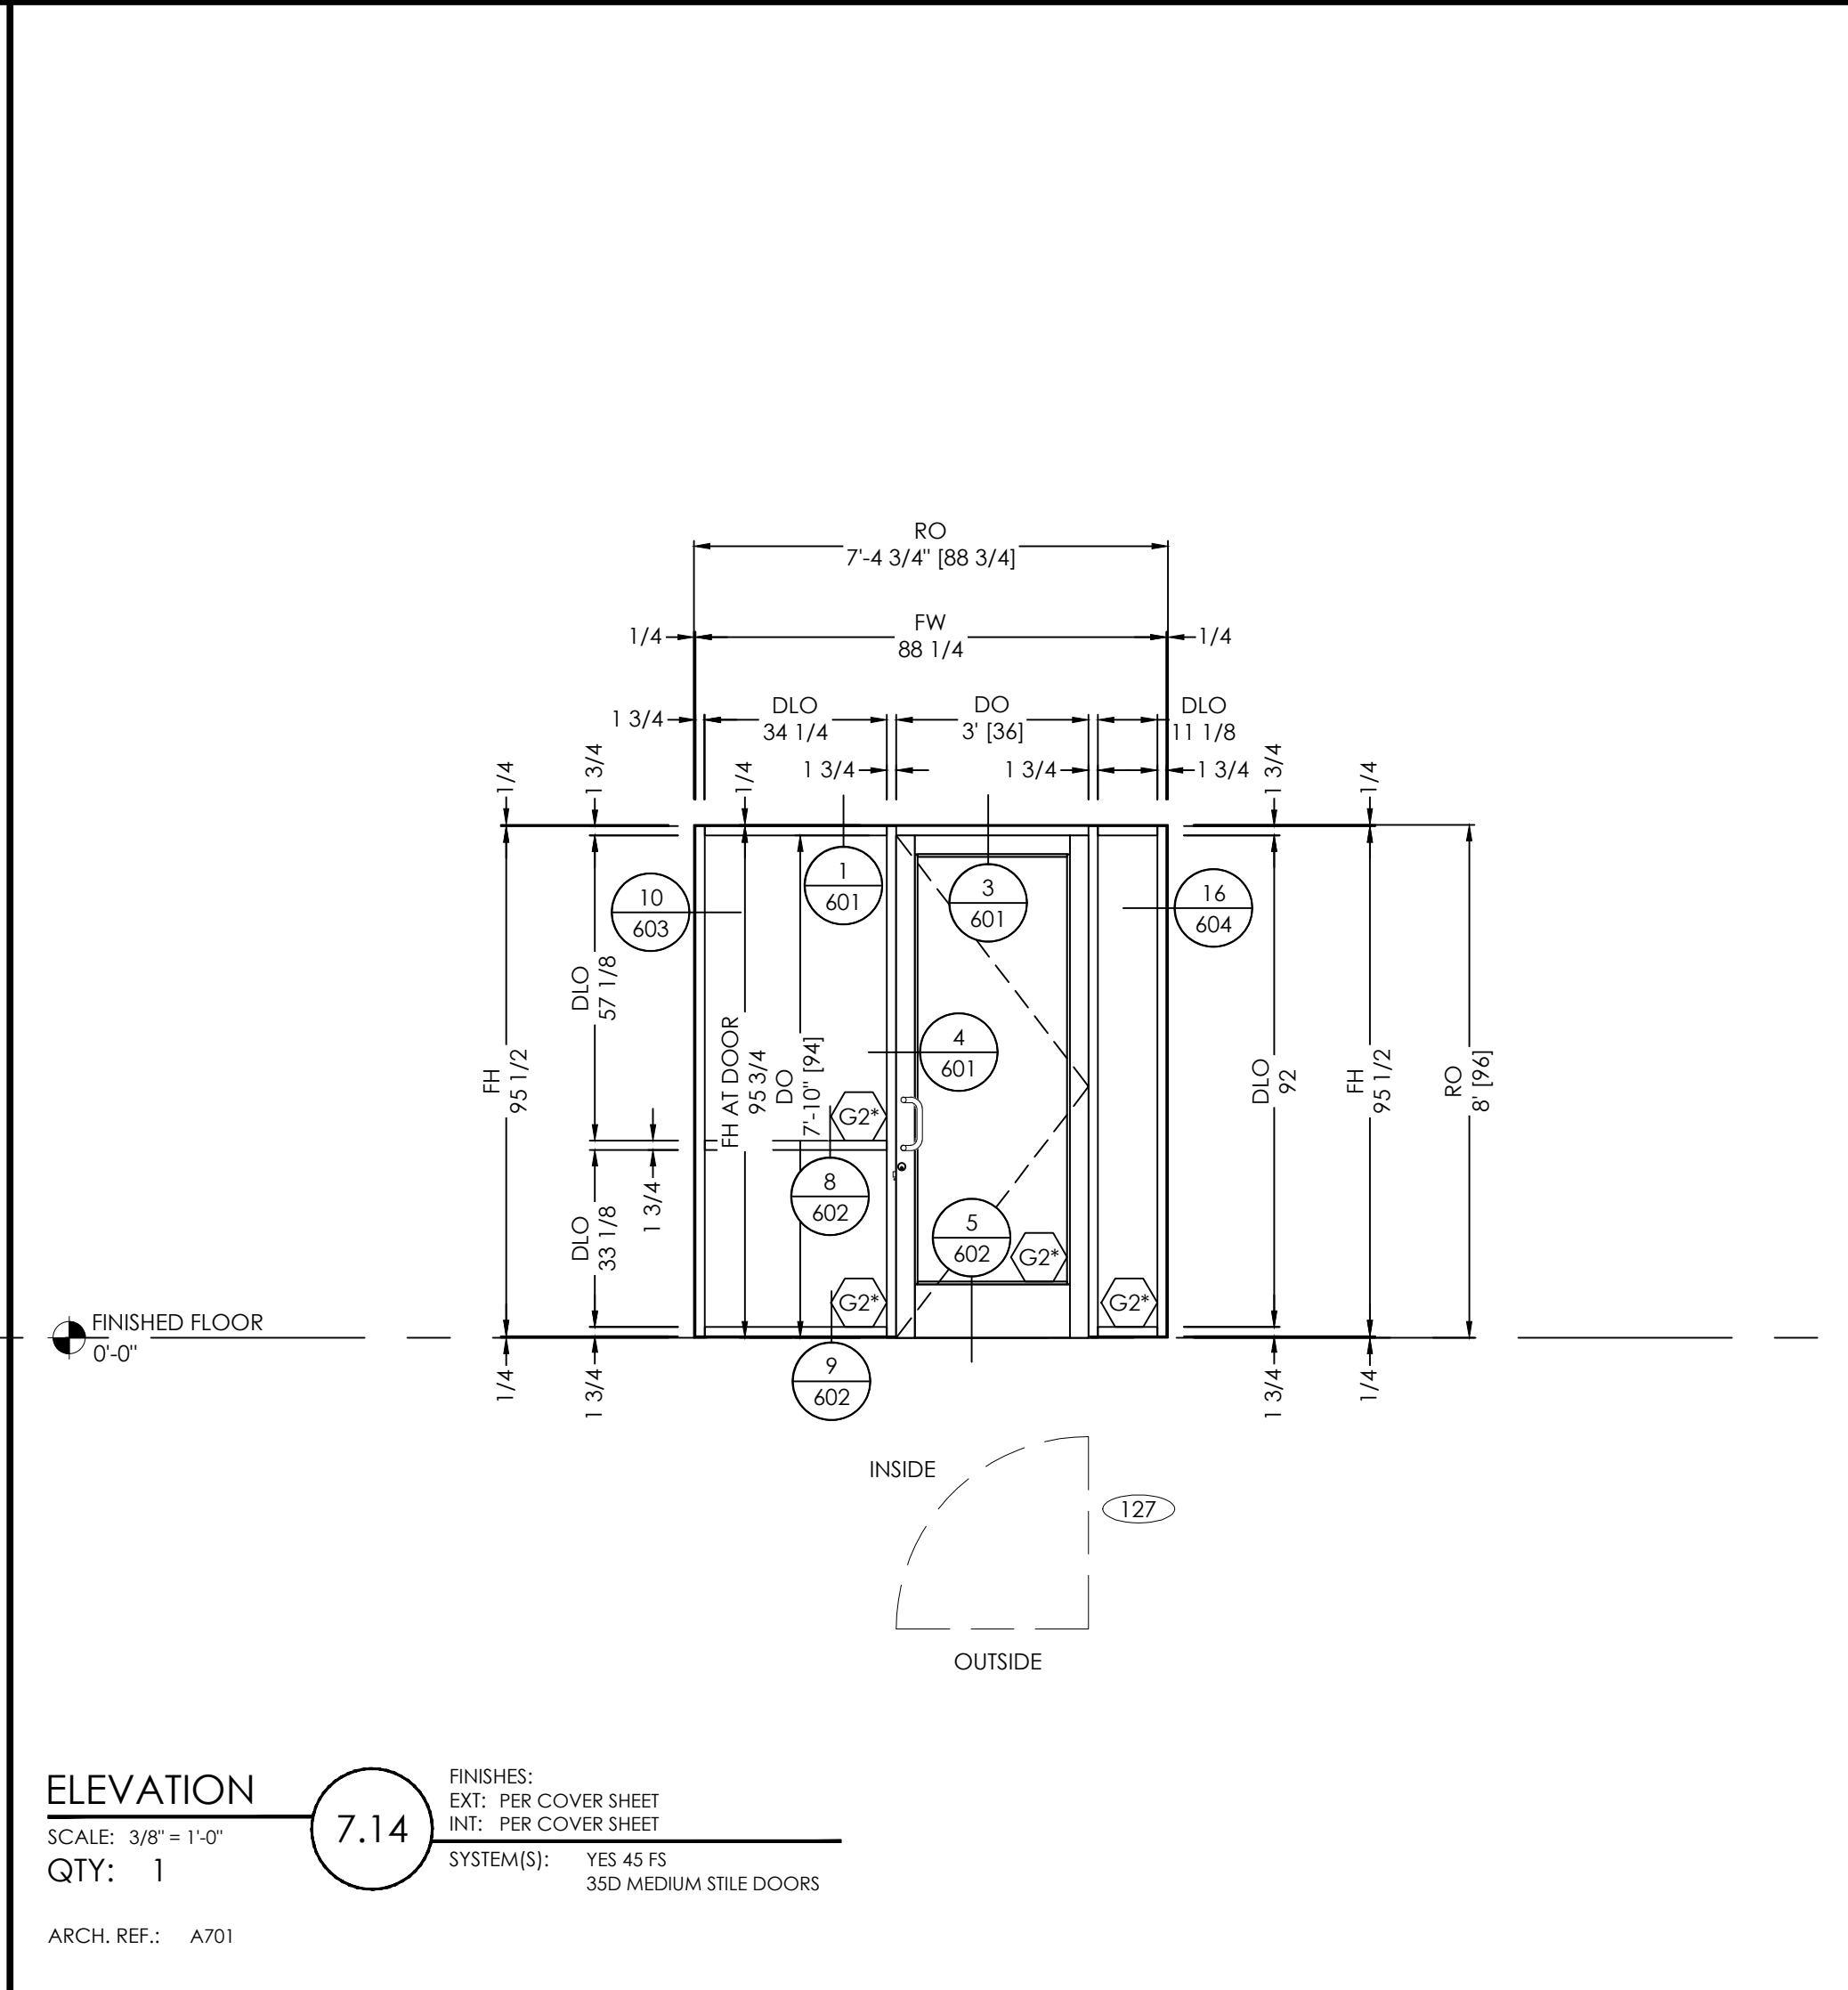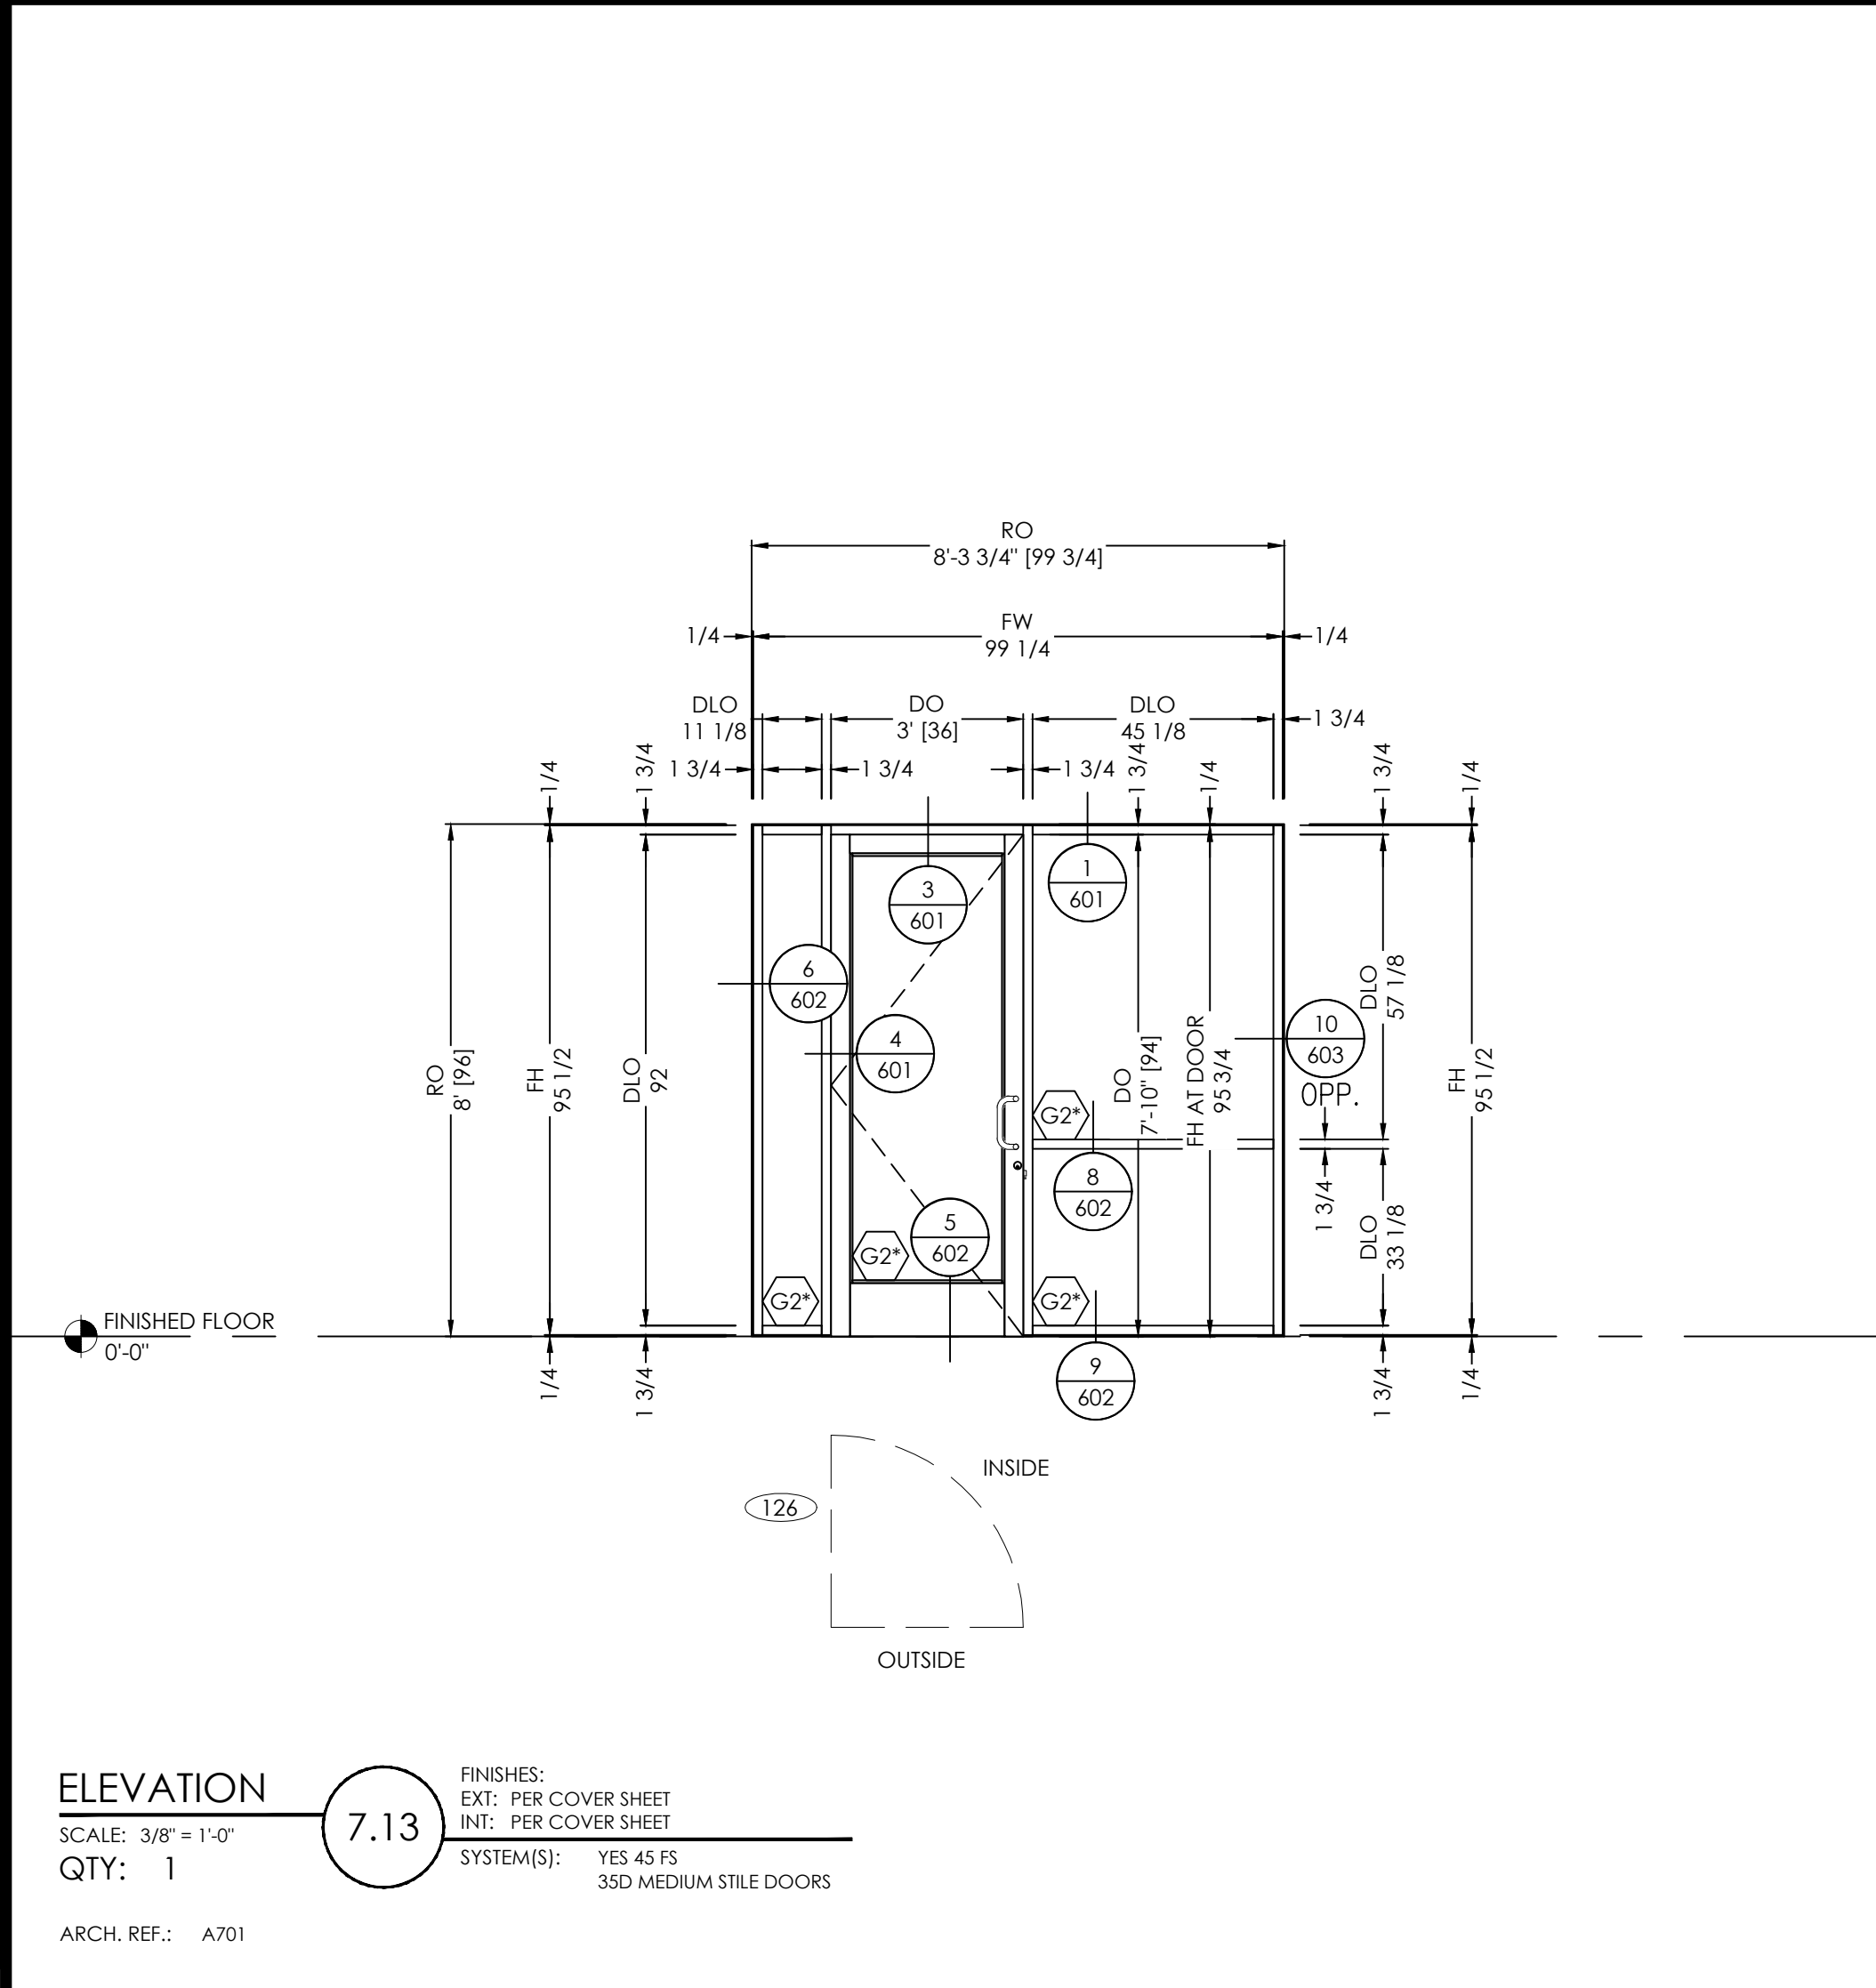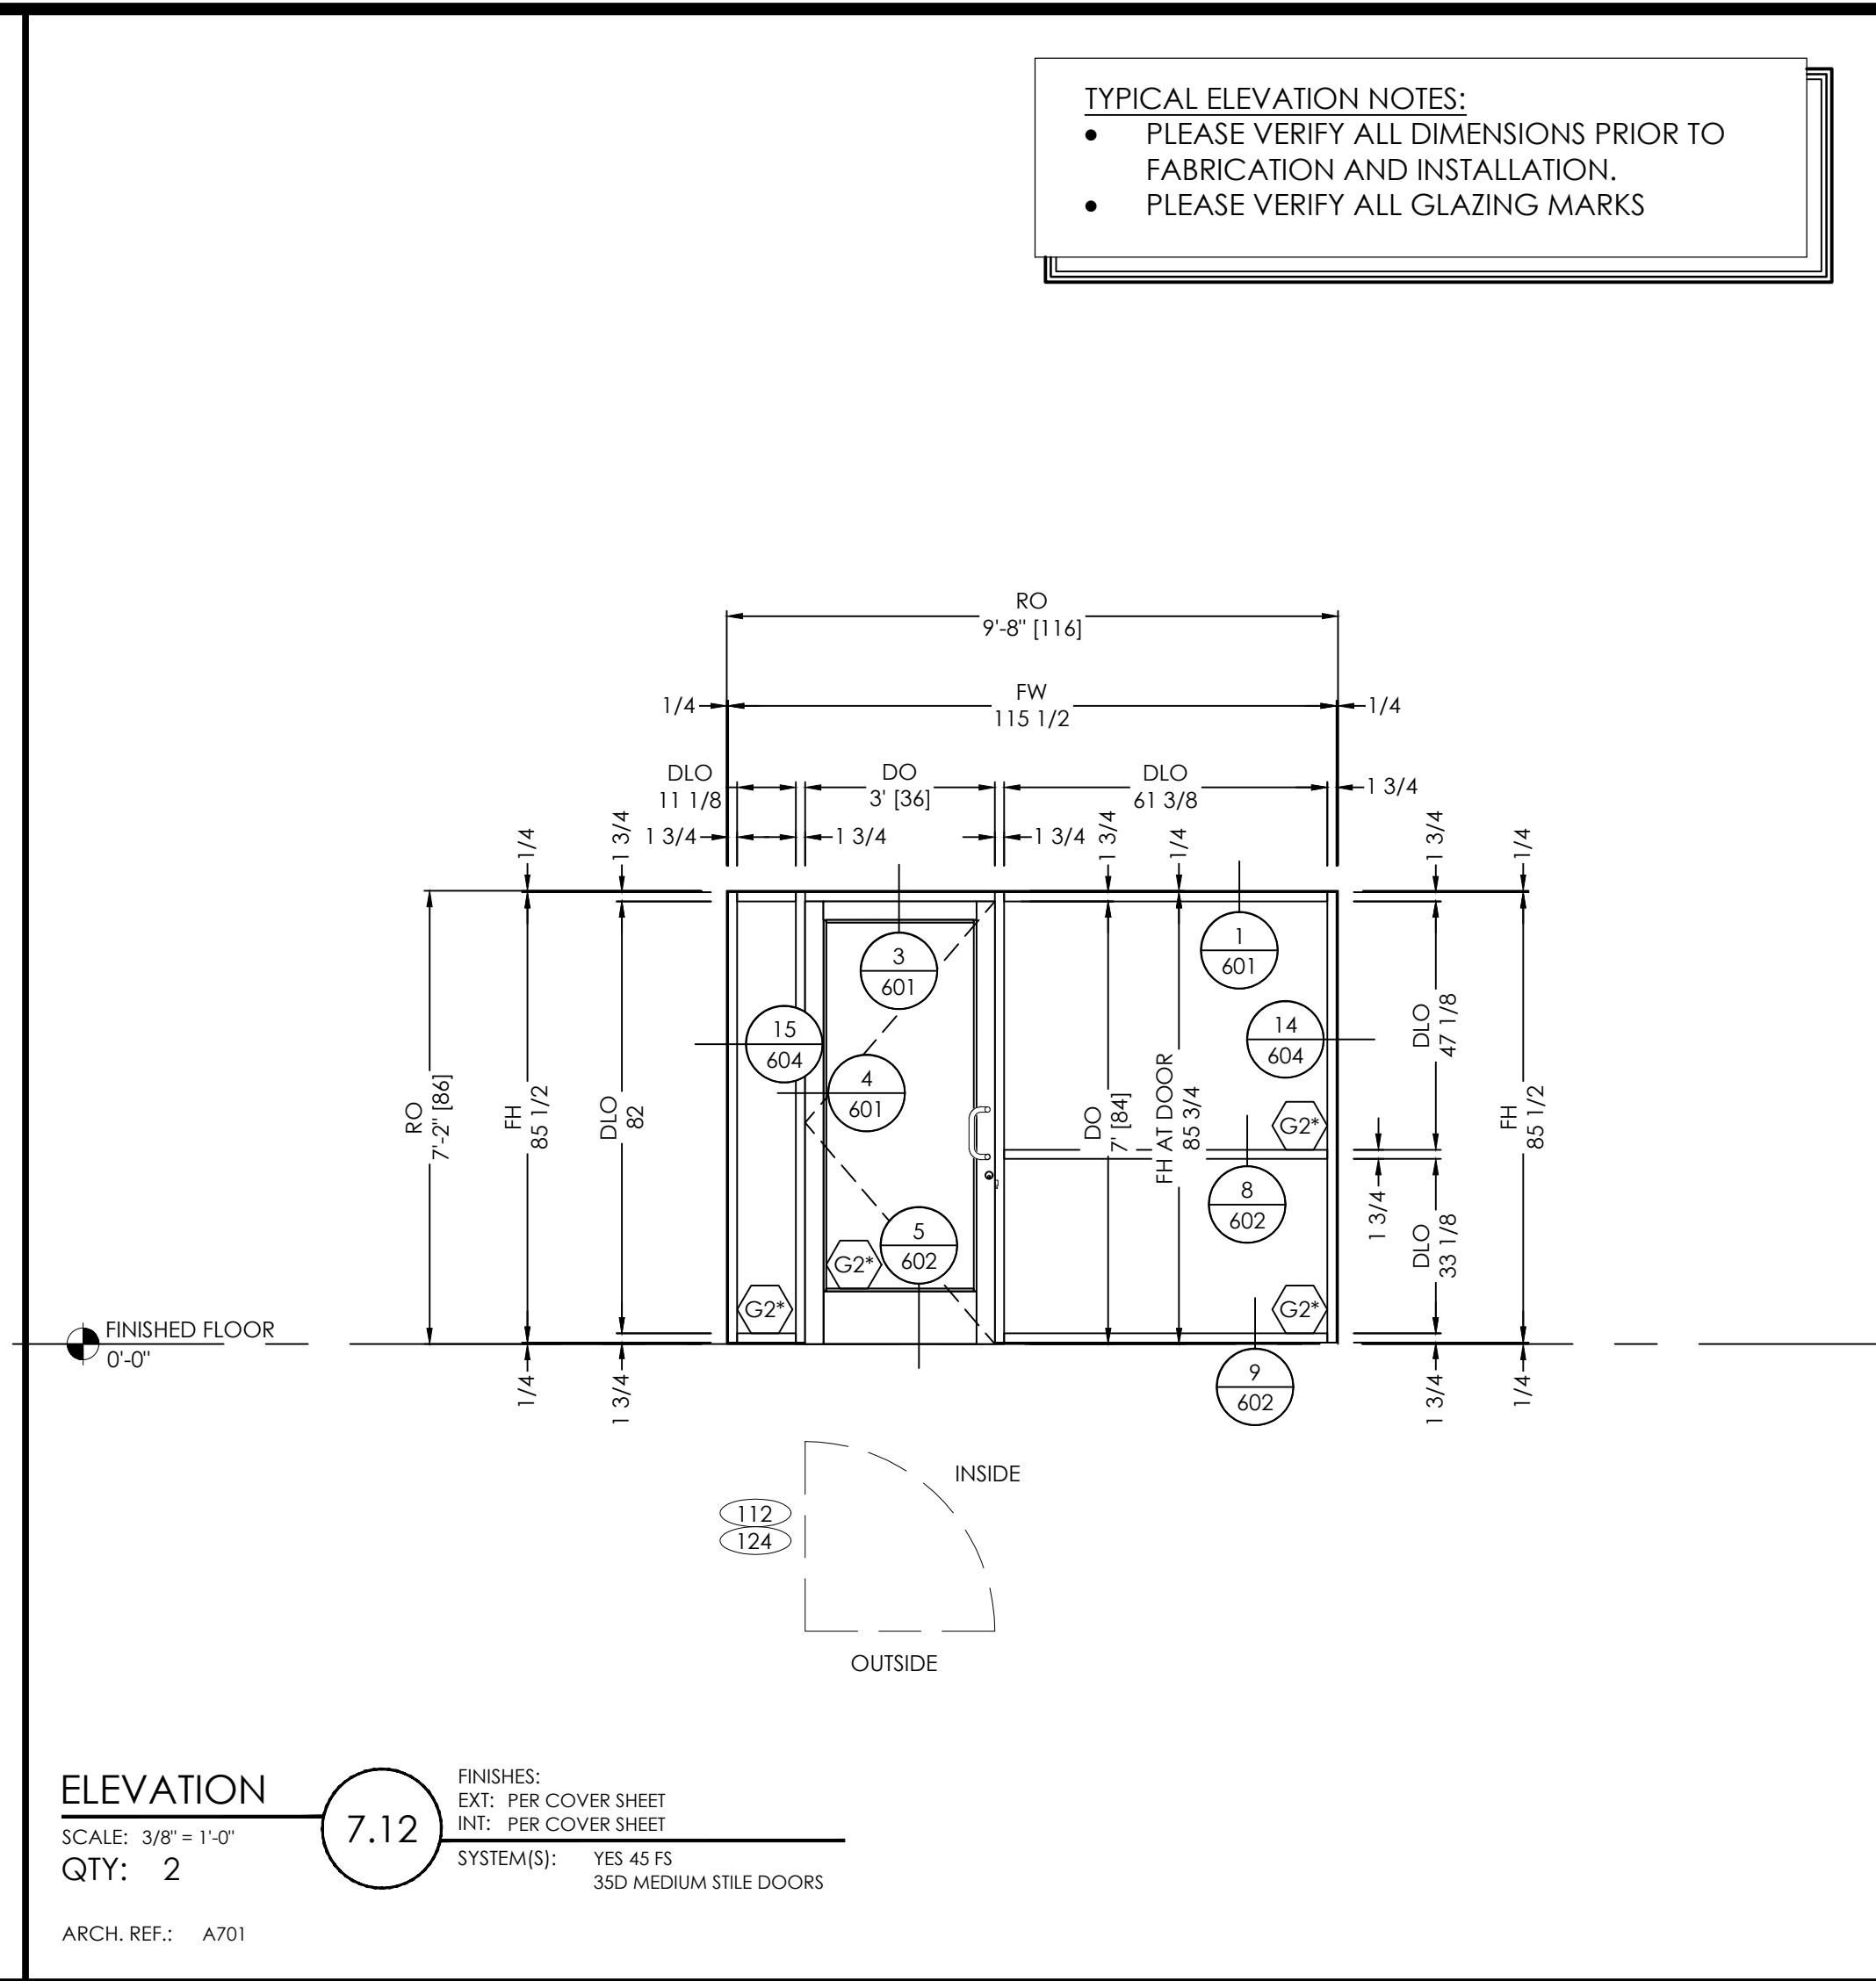
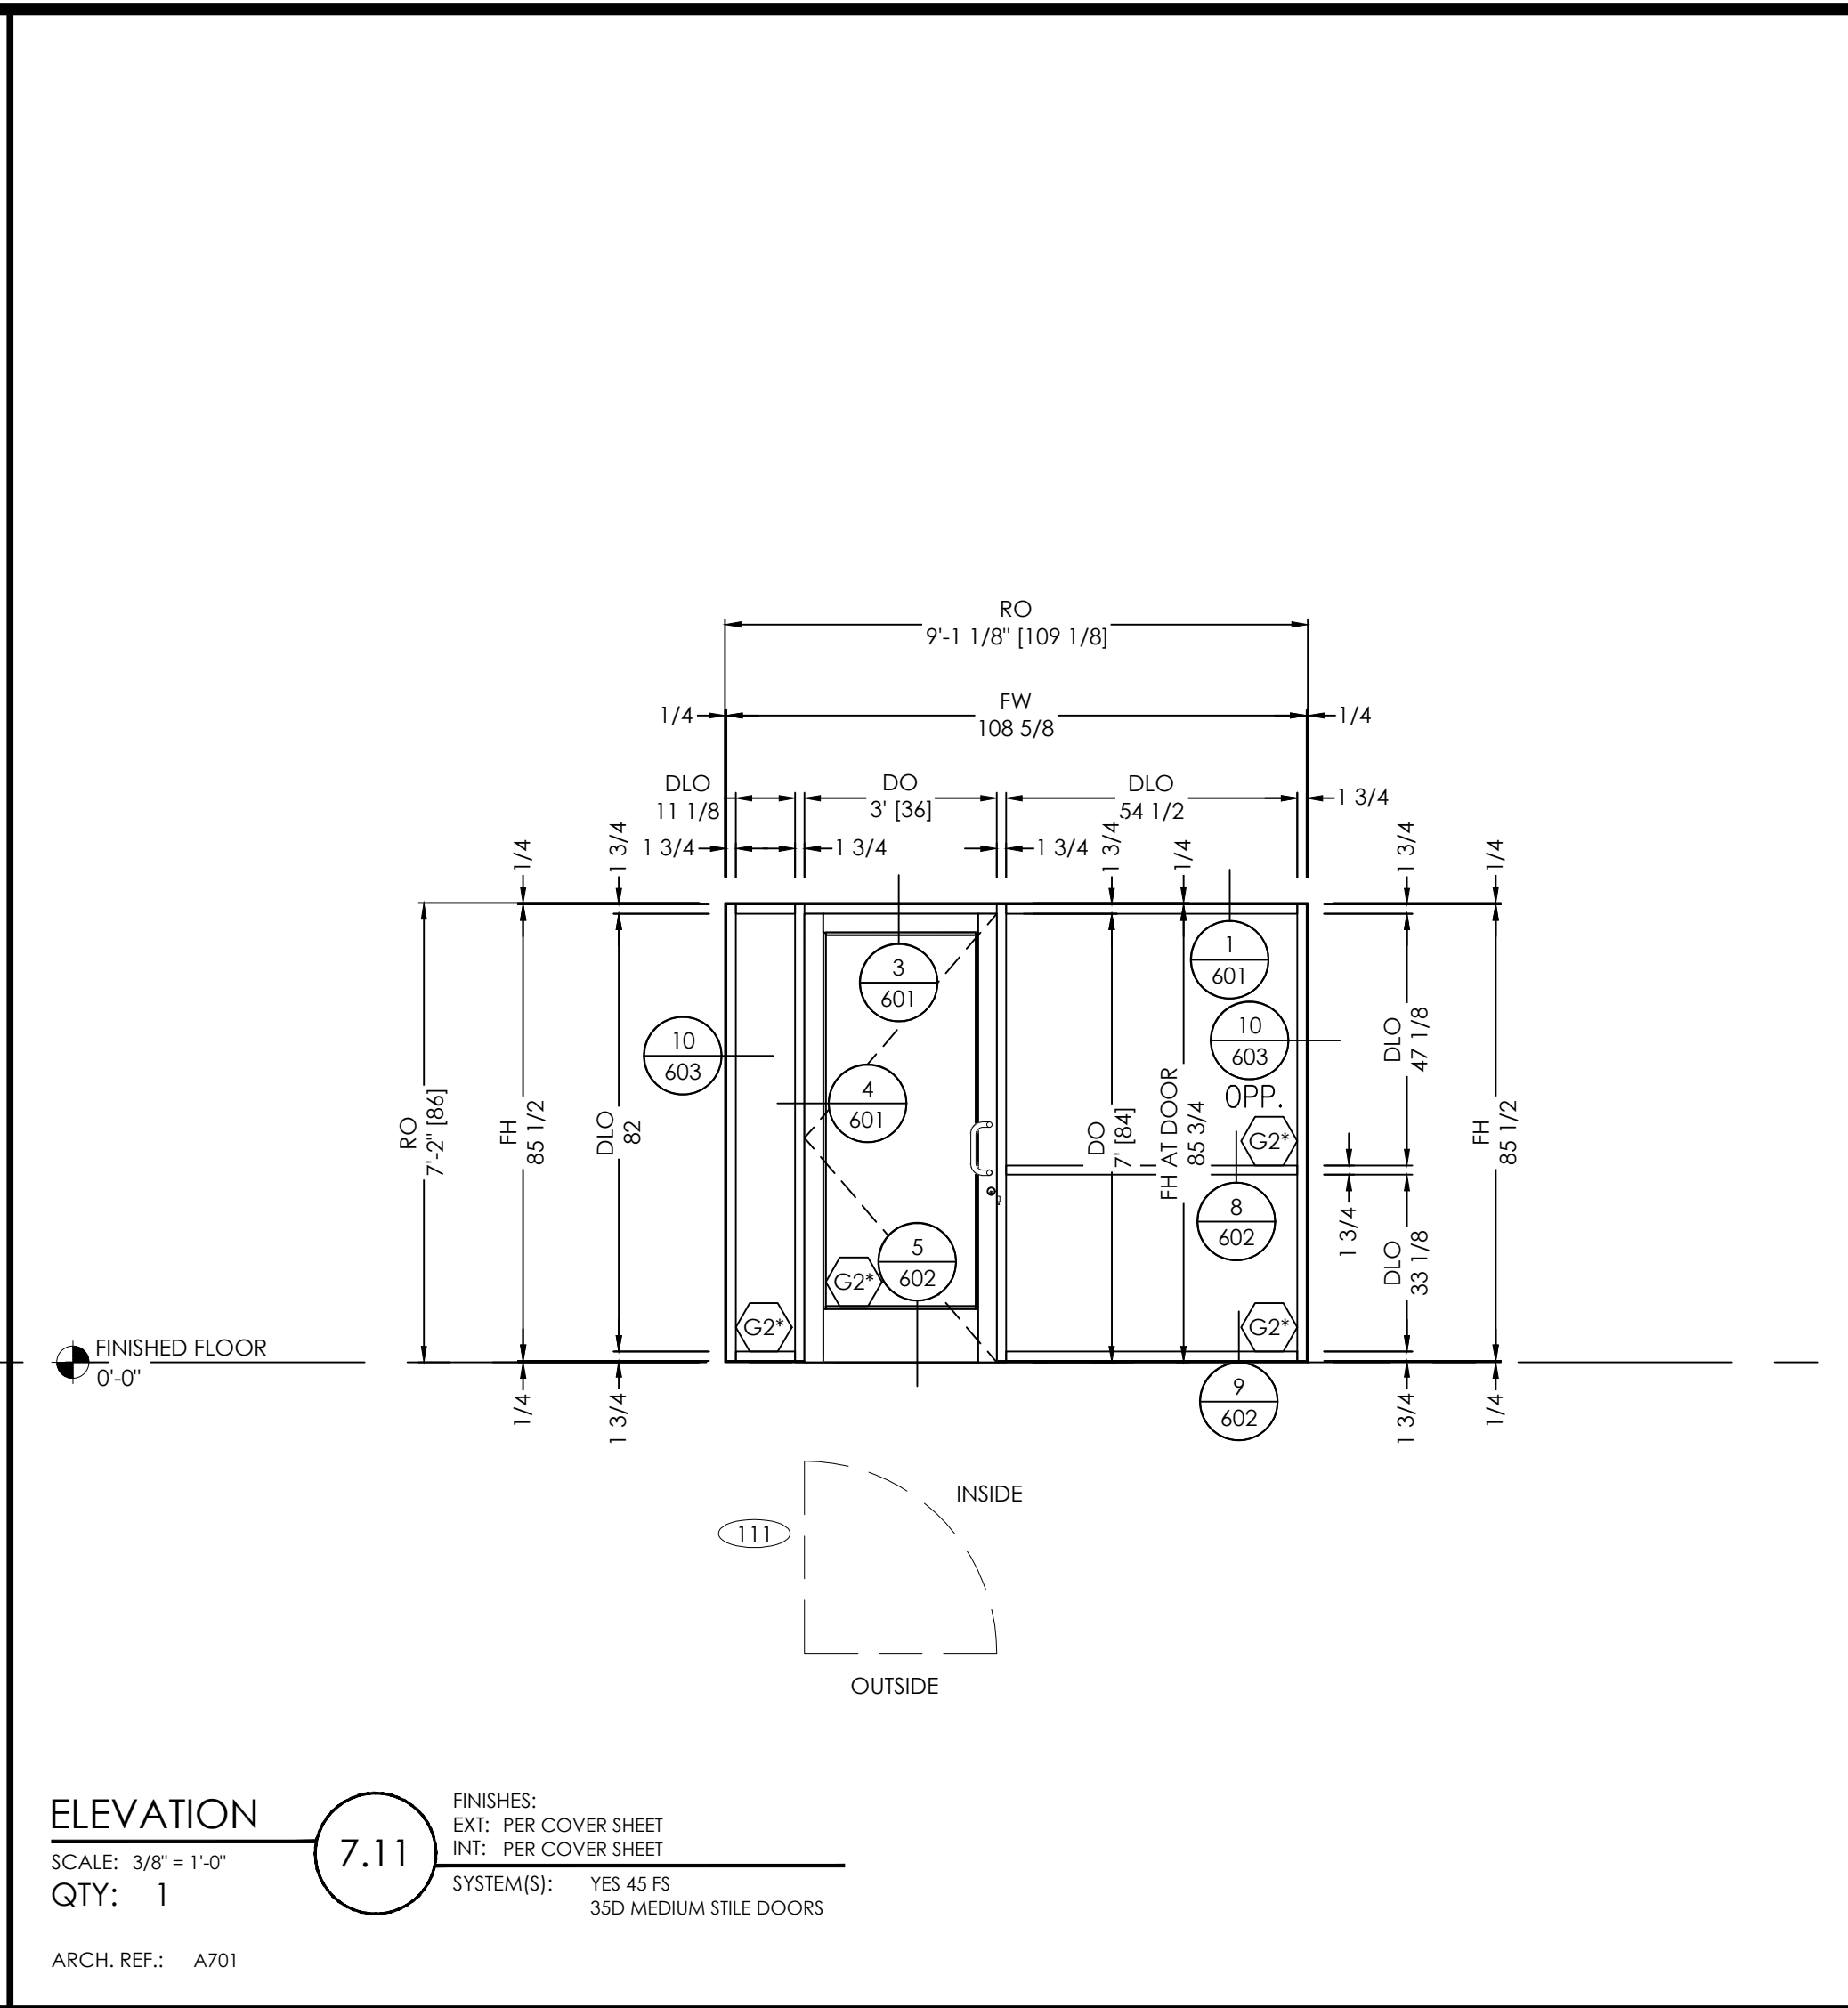
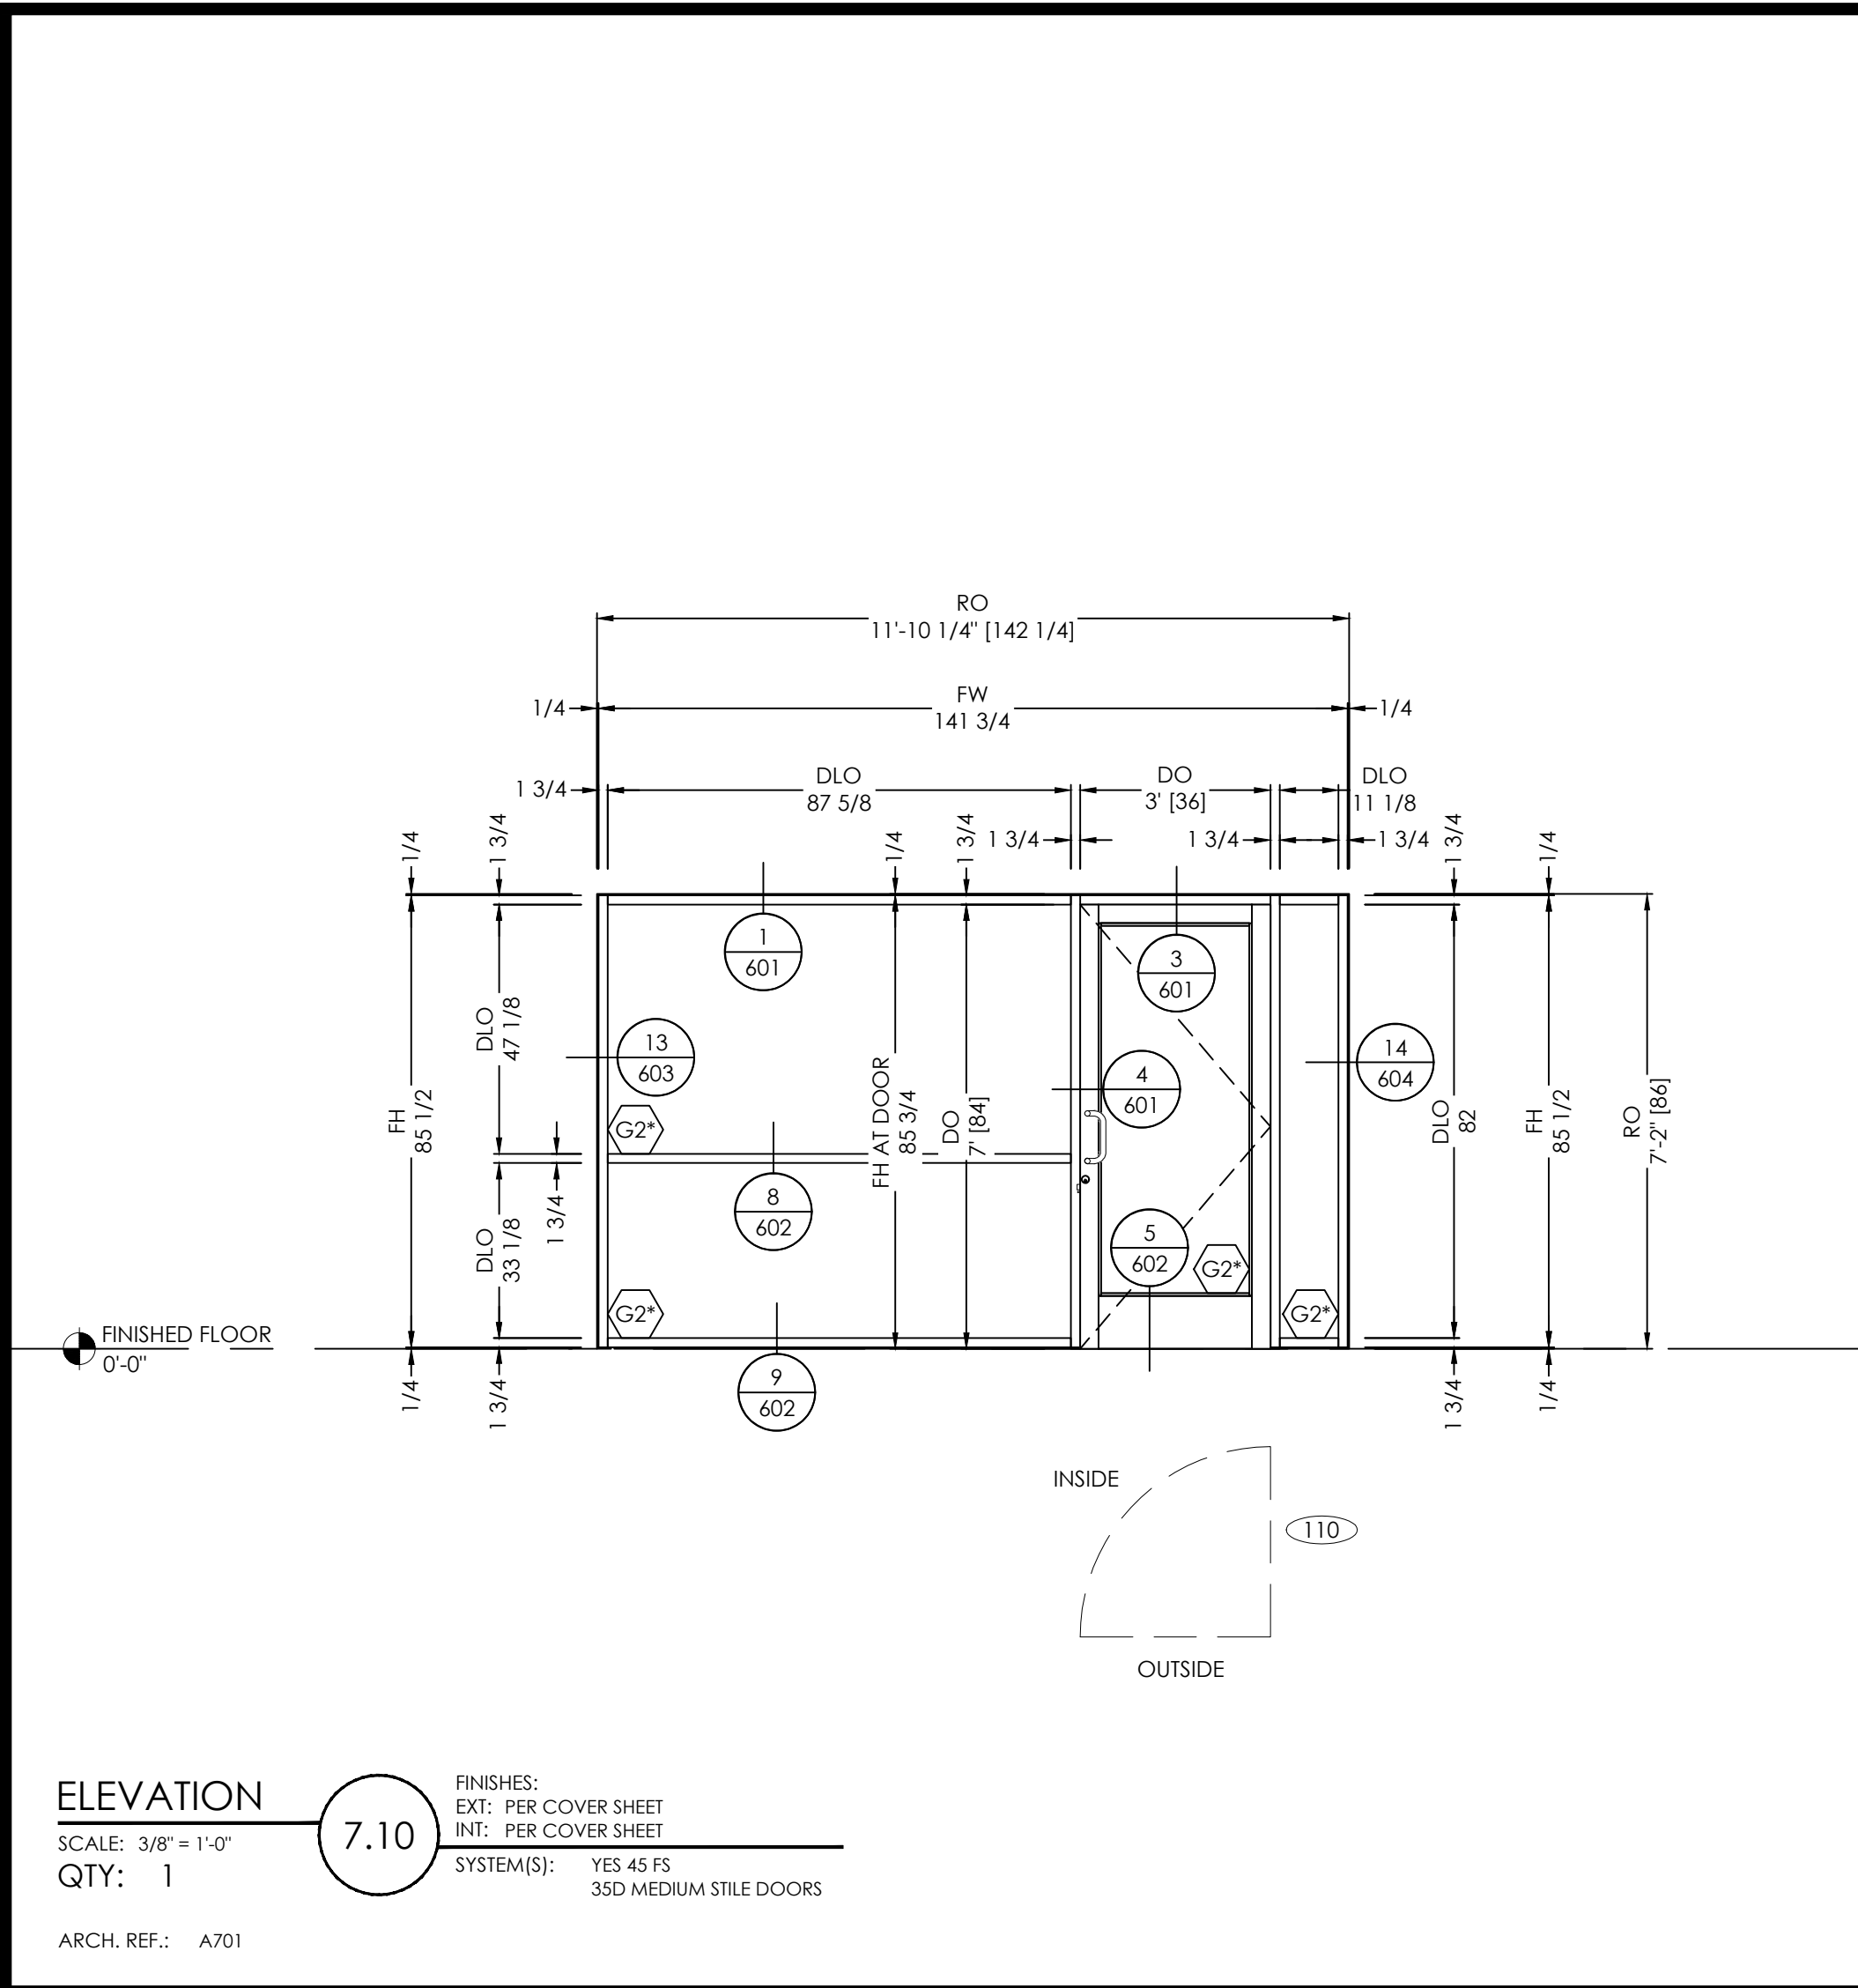


TYPICAL ELEVATION NOTES:  
• PLEASE VERIFY ALL DIMENSIONS PRIOR TO FABRICATION AND INSTALLATION.  
• PLEASE VERIFY ALL GLAZING MARKS



VISION DRAFTING, INC.  
shop drawings & engineering  
TEL (470) 406-8783  
RDRHAM@VISIONDRAFTING.NET  
WWW.VISIONDRAFTING.NET

|                   |              |  |  |
|-------------------|--------------|--|--|
| BY                |              |  |  |
| DATE              |              |  |  |
| REVISION NO.      |              |  |  |
| BY                | B.G.         |  |  |
| DATE              | 11/26/2024   |  |  |
| PRINTS ISSUED FOR | 1ST APPROVAL |  |  |



|                       |              |
|-----------------------|--------------|
| ARCHITECT/LOCATION    |              |
| PROJECT NAME/LOCATION |              |
| SCALE:                | 3/8" = 1'-0" |
| SHEET NO.             | ELEVATIONS   |
|                       | 308          |

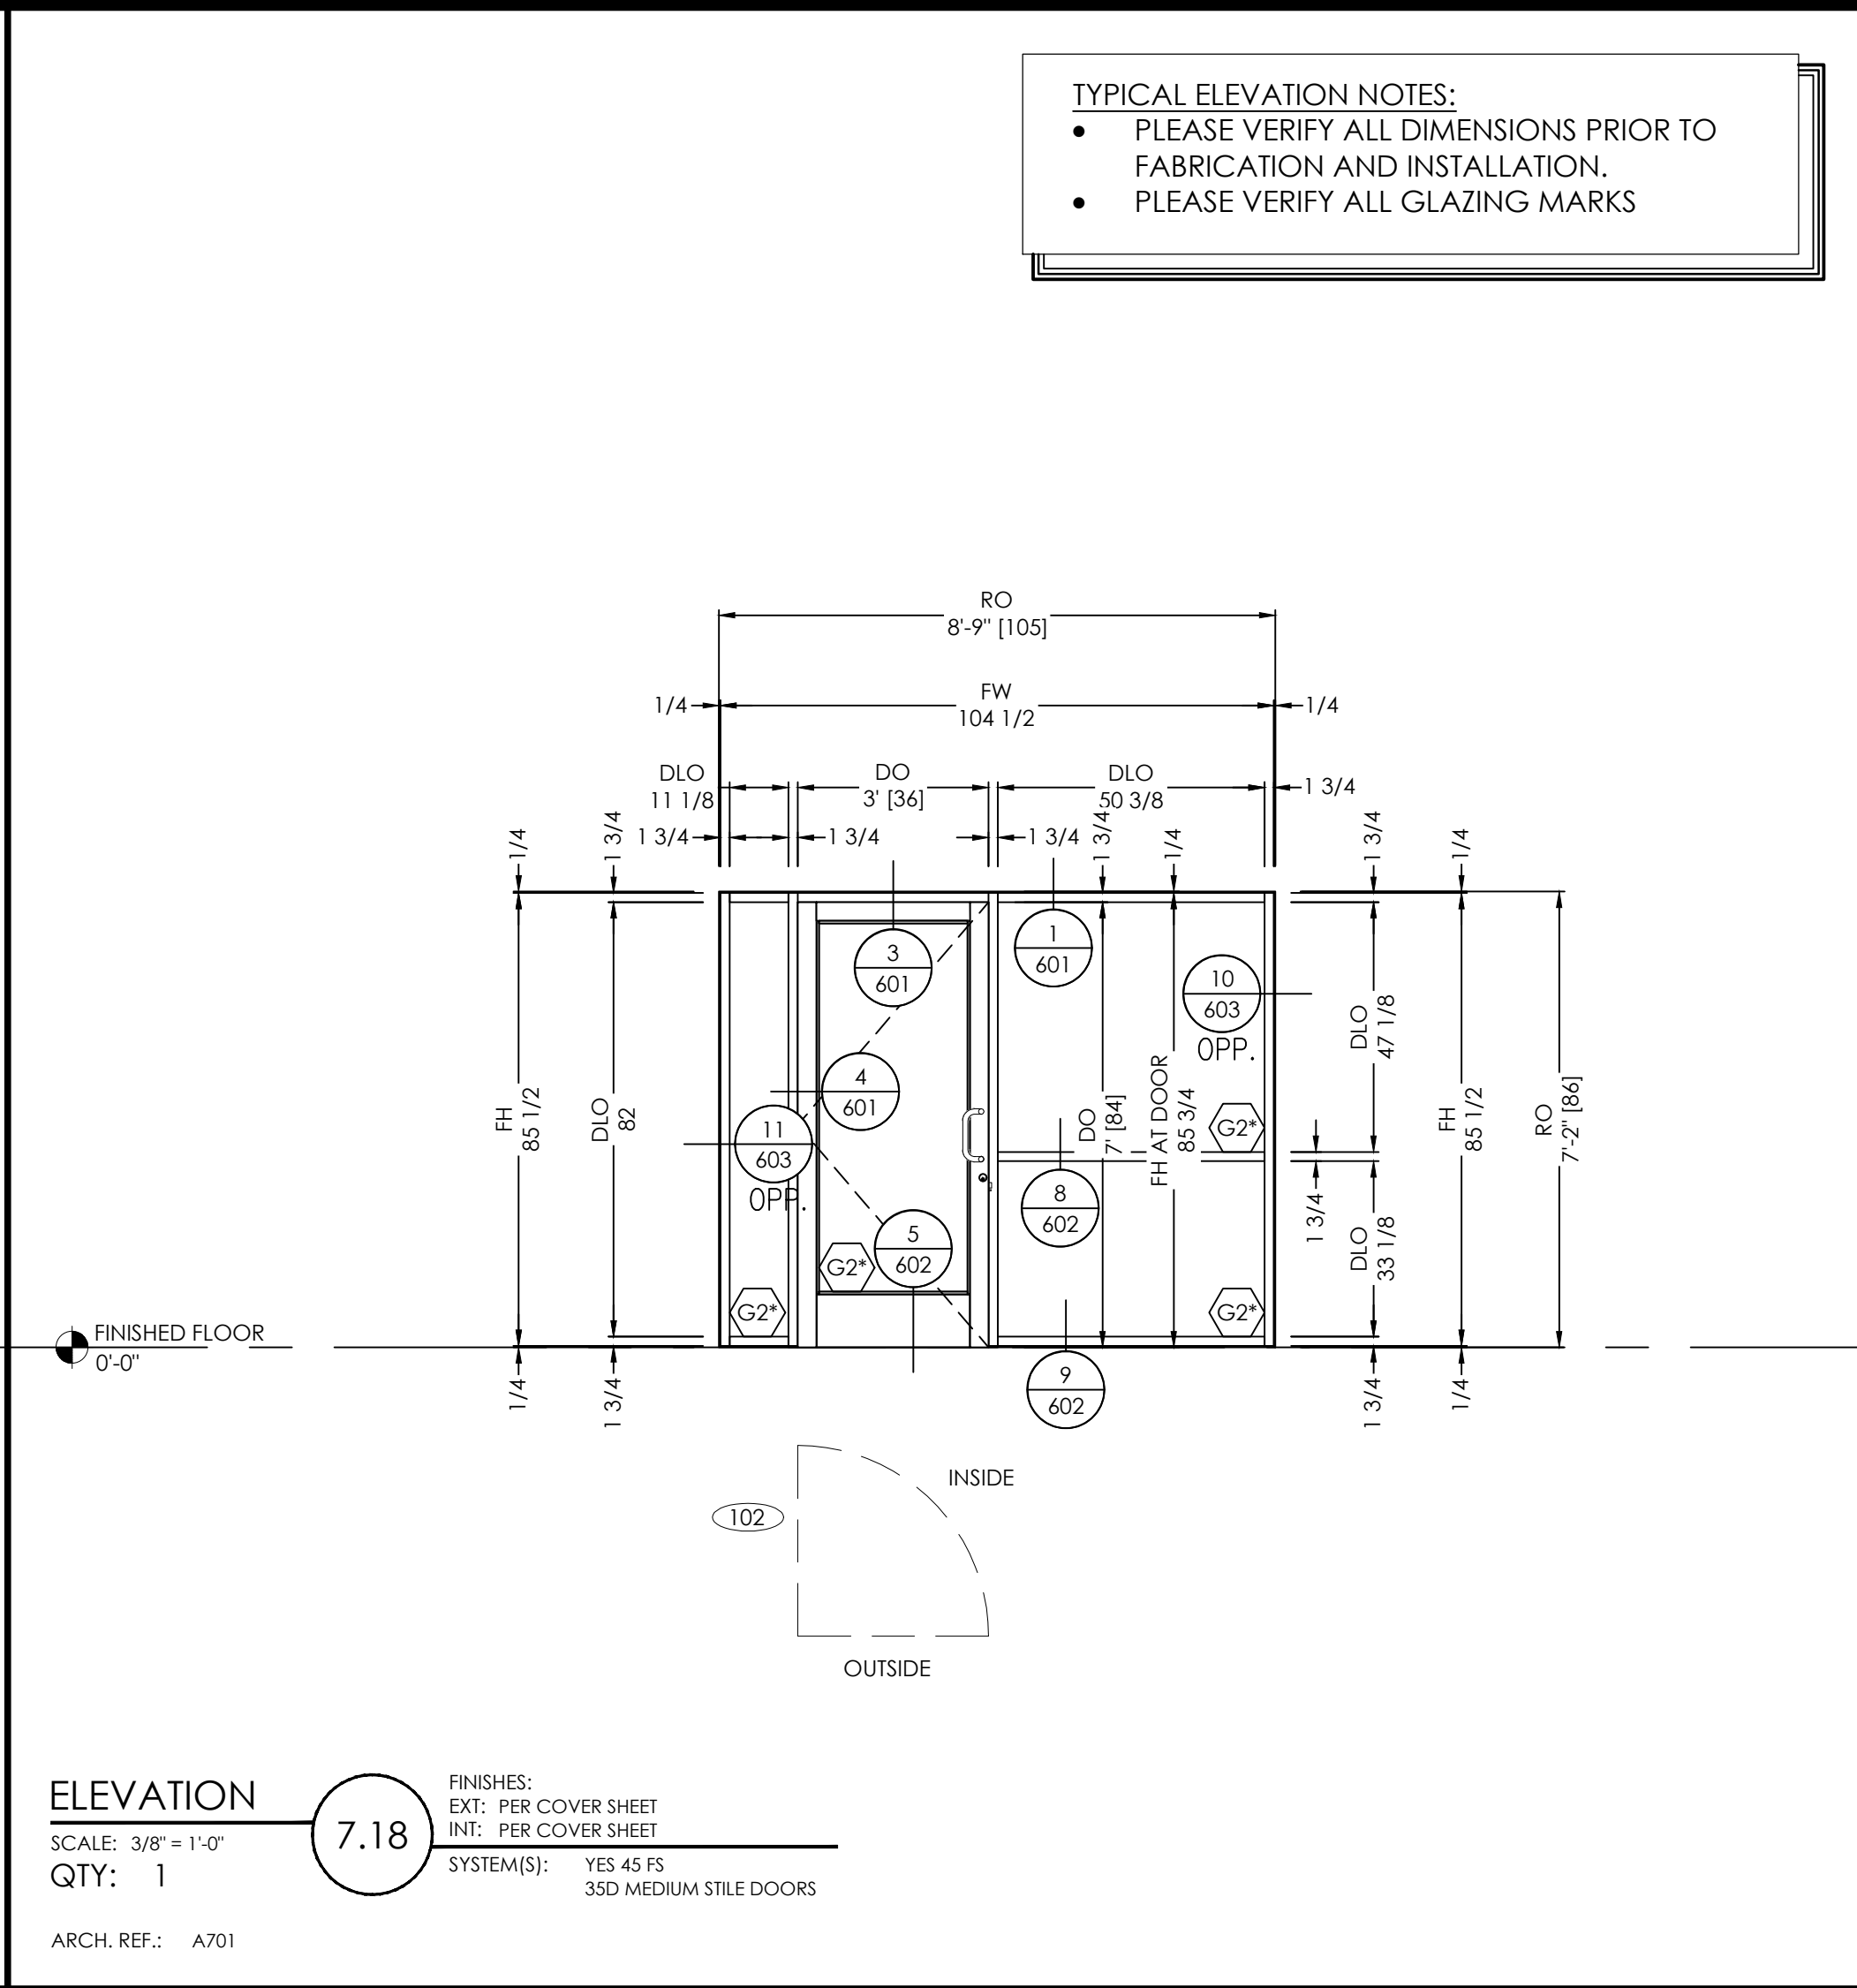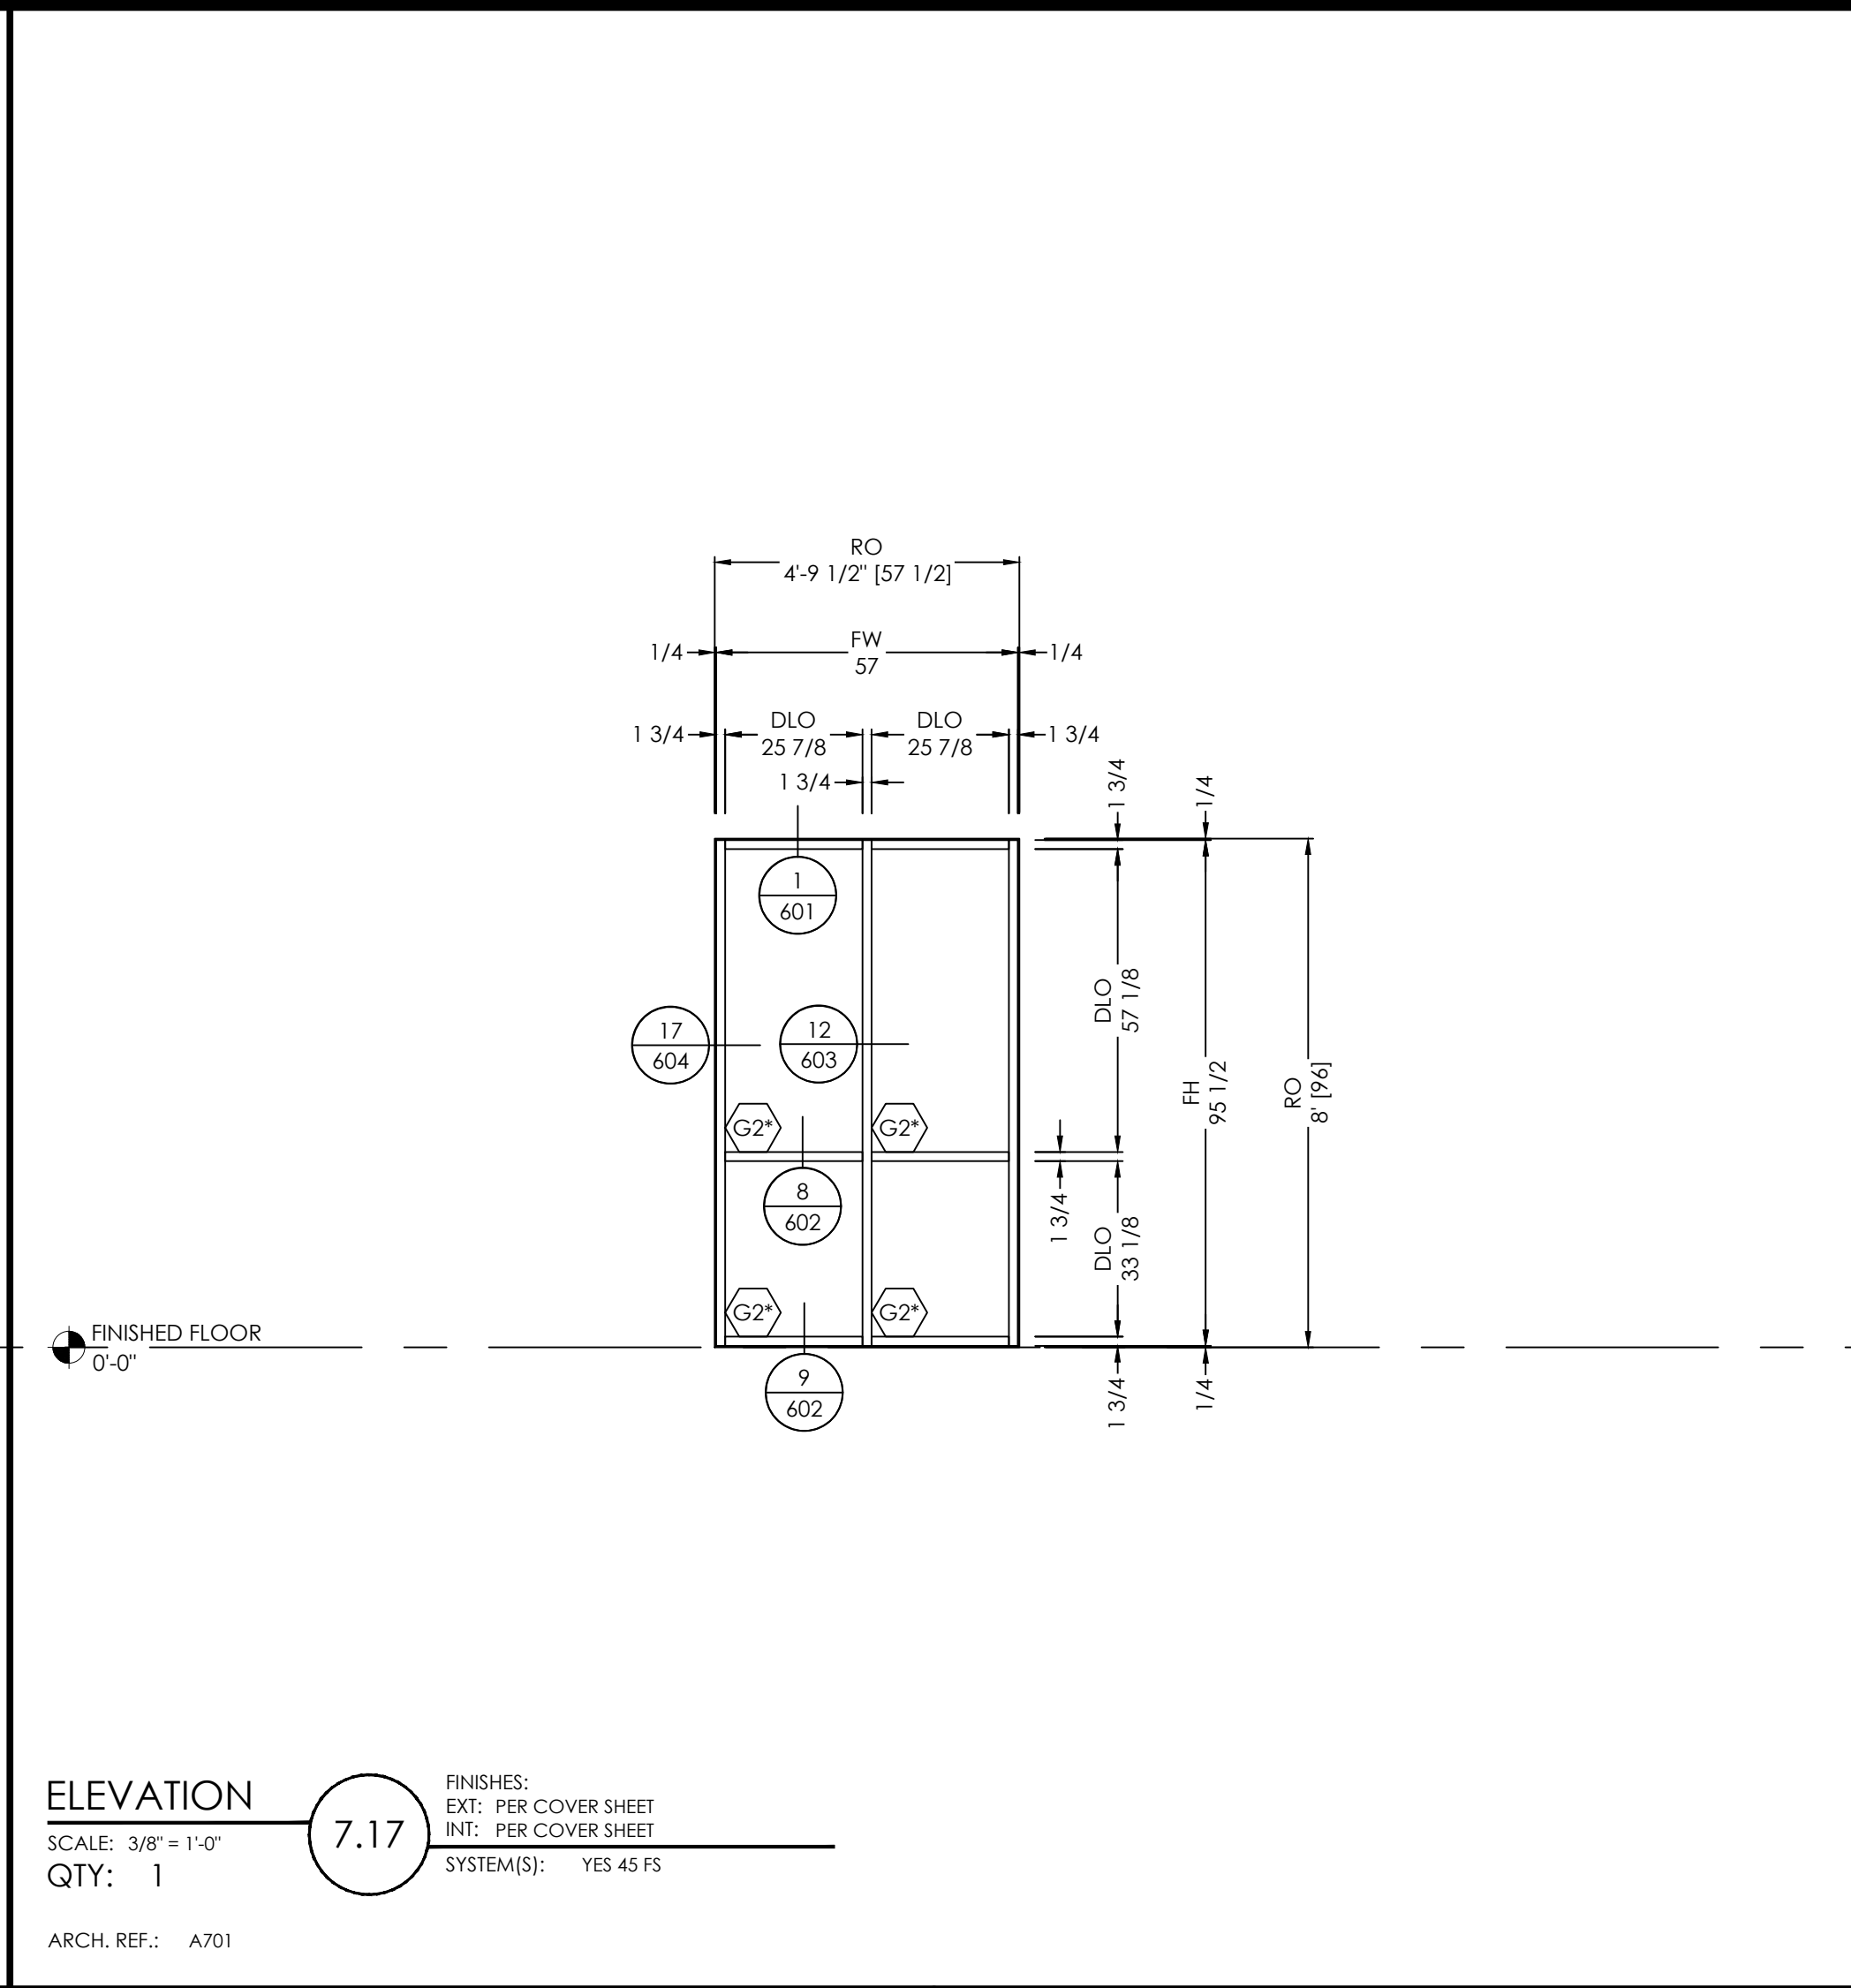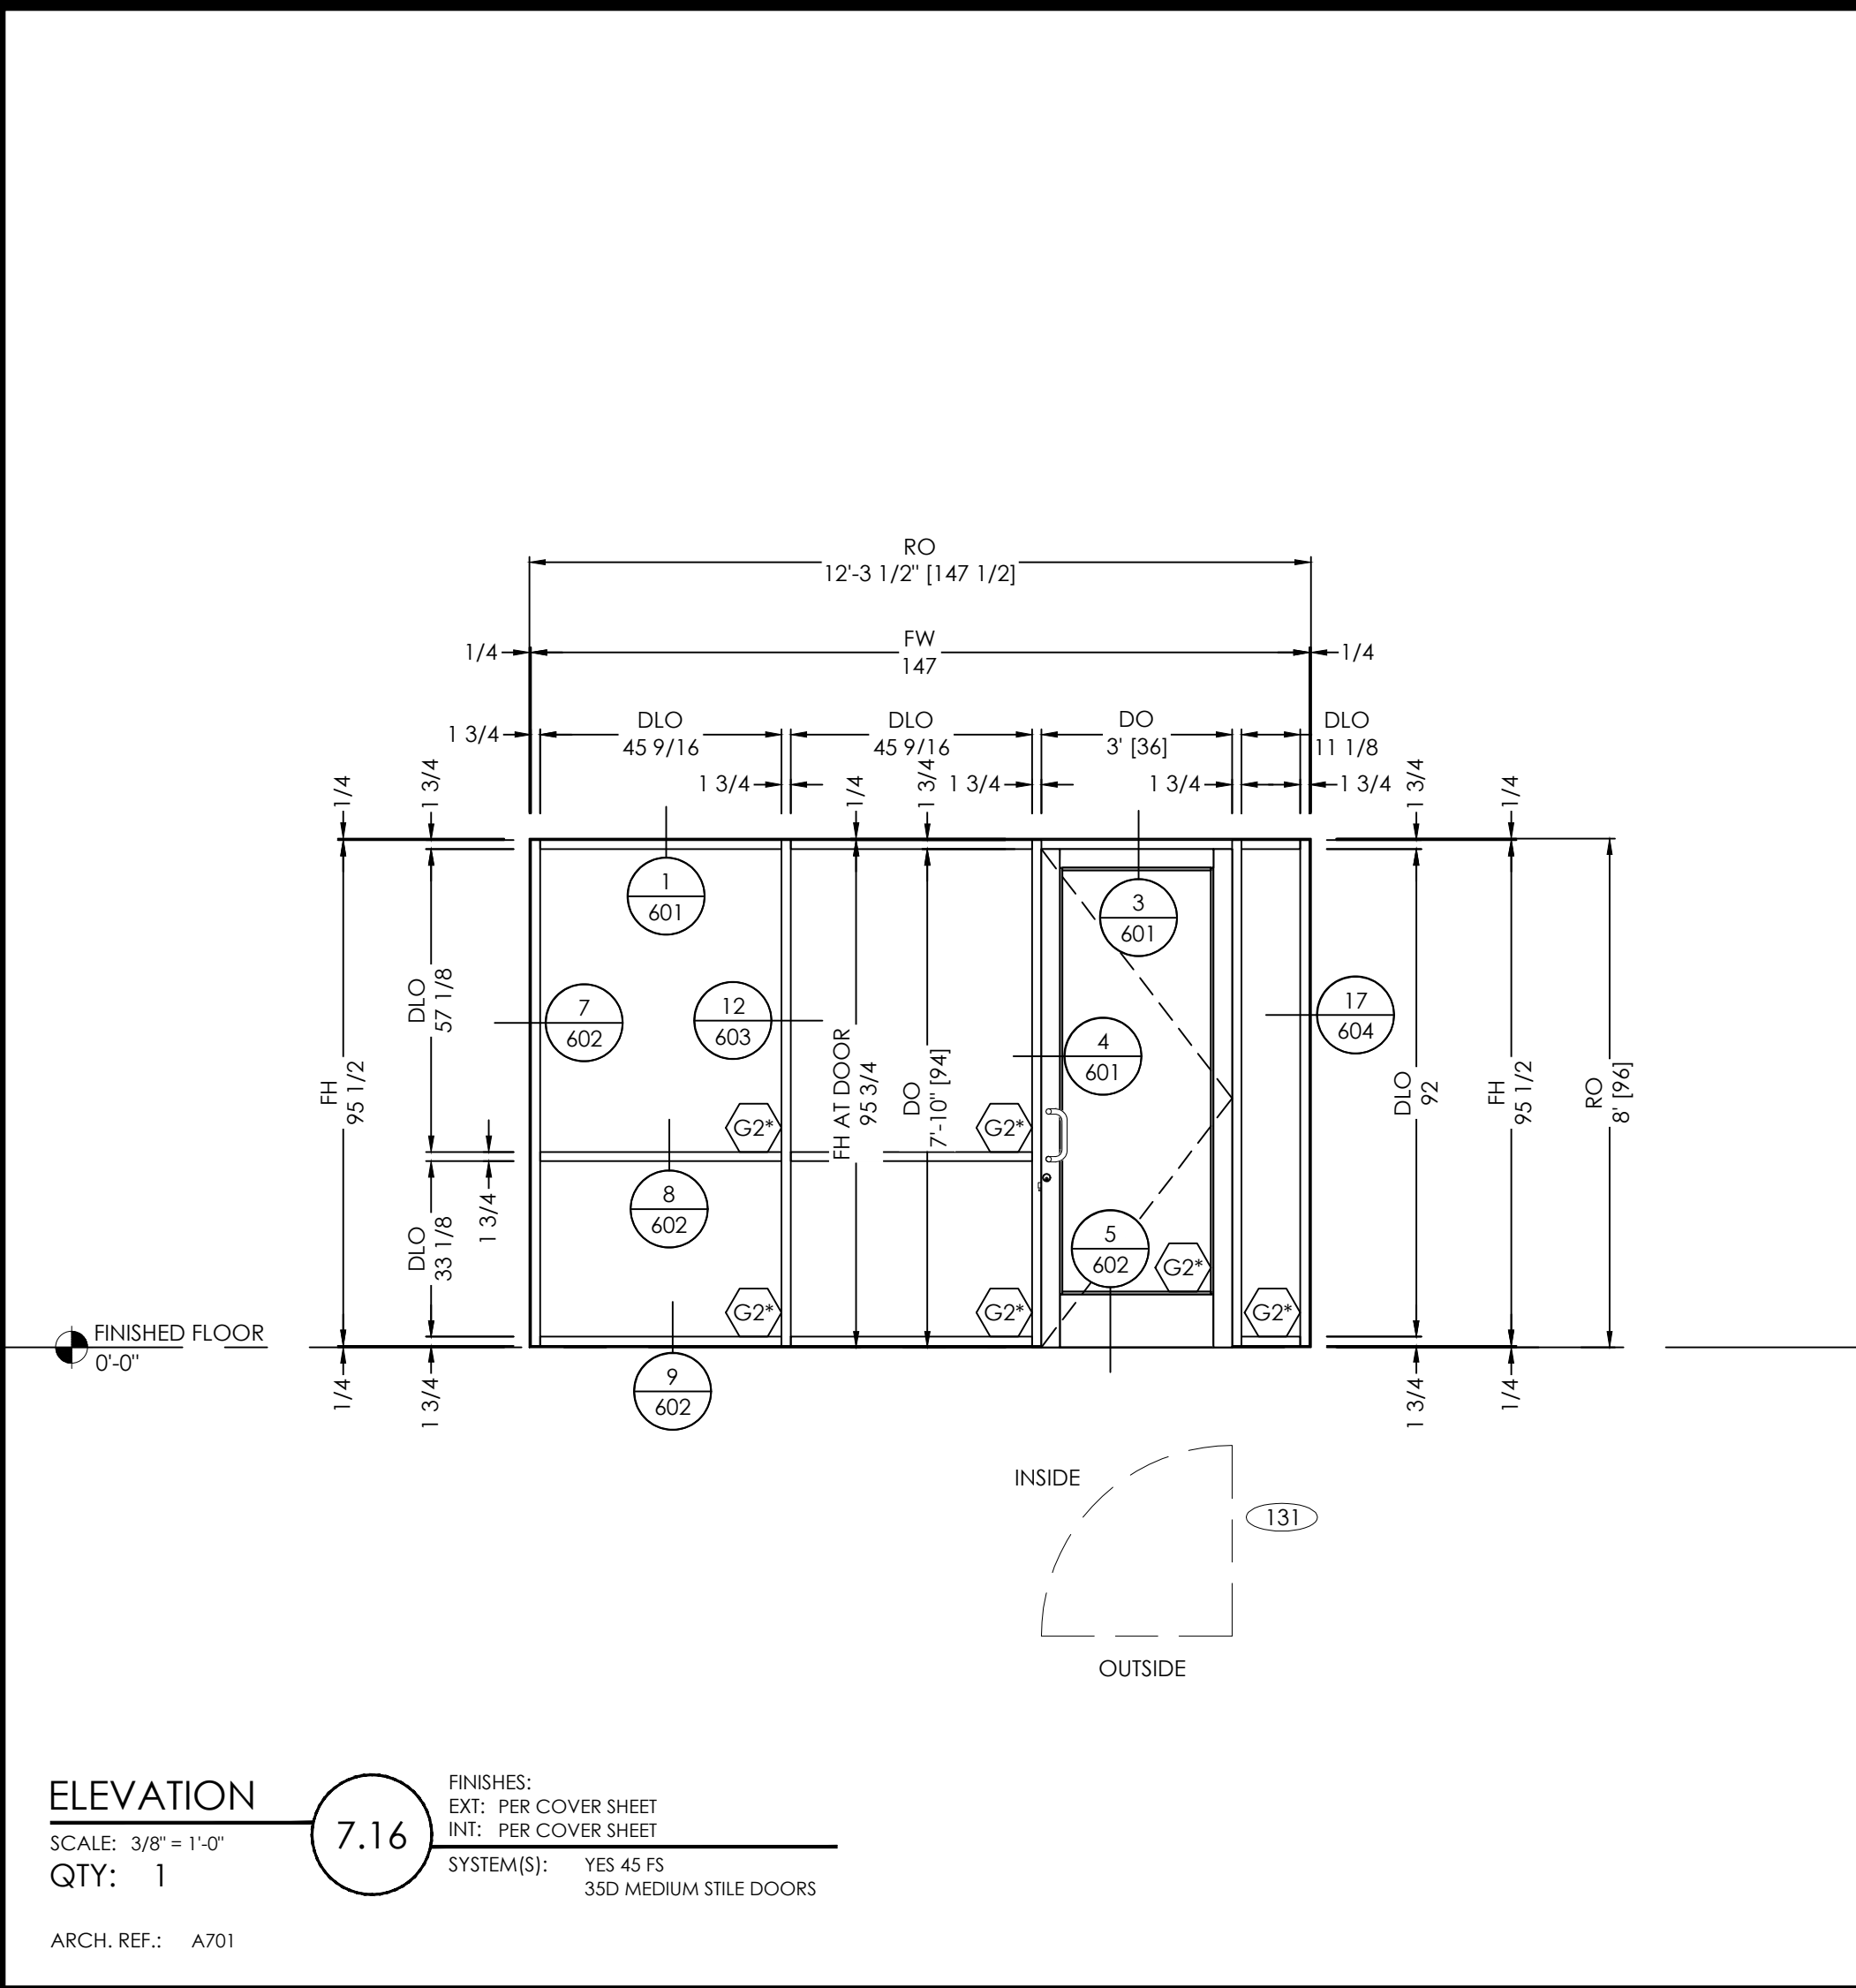

TYPICAL ELEVATION NOTES:  
• PLEASE VERIFY ALL DIMENSIONS PRIOR TO FABRICATION AND INSTALLATION.  
• PLEASE VERIFY ALL GLAZING MARKS

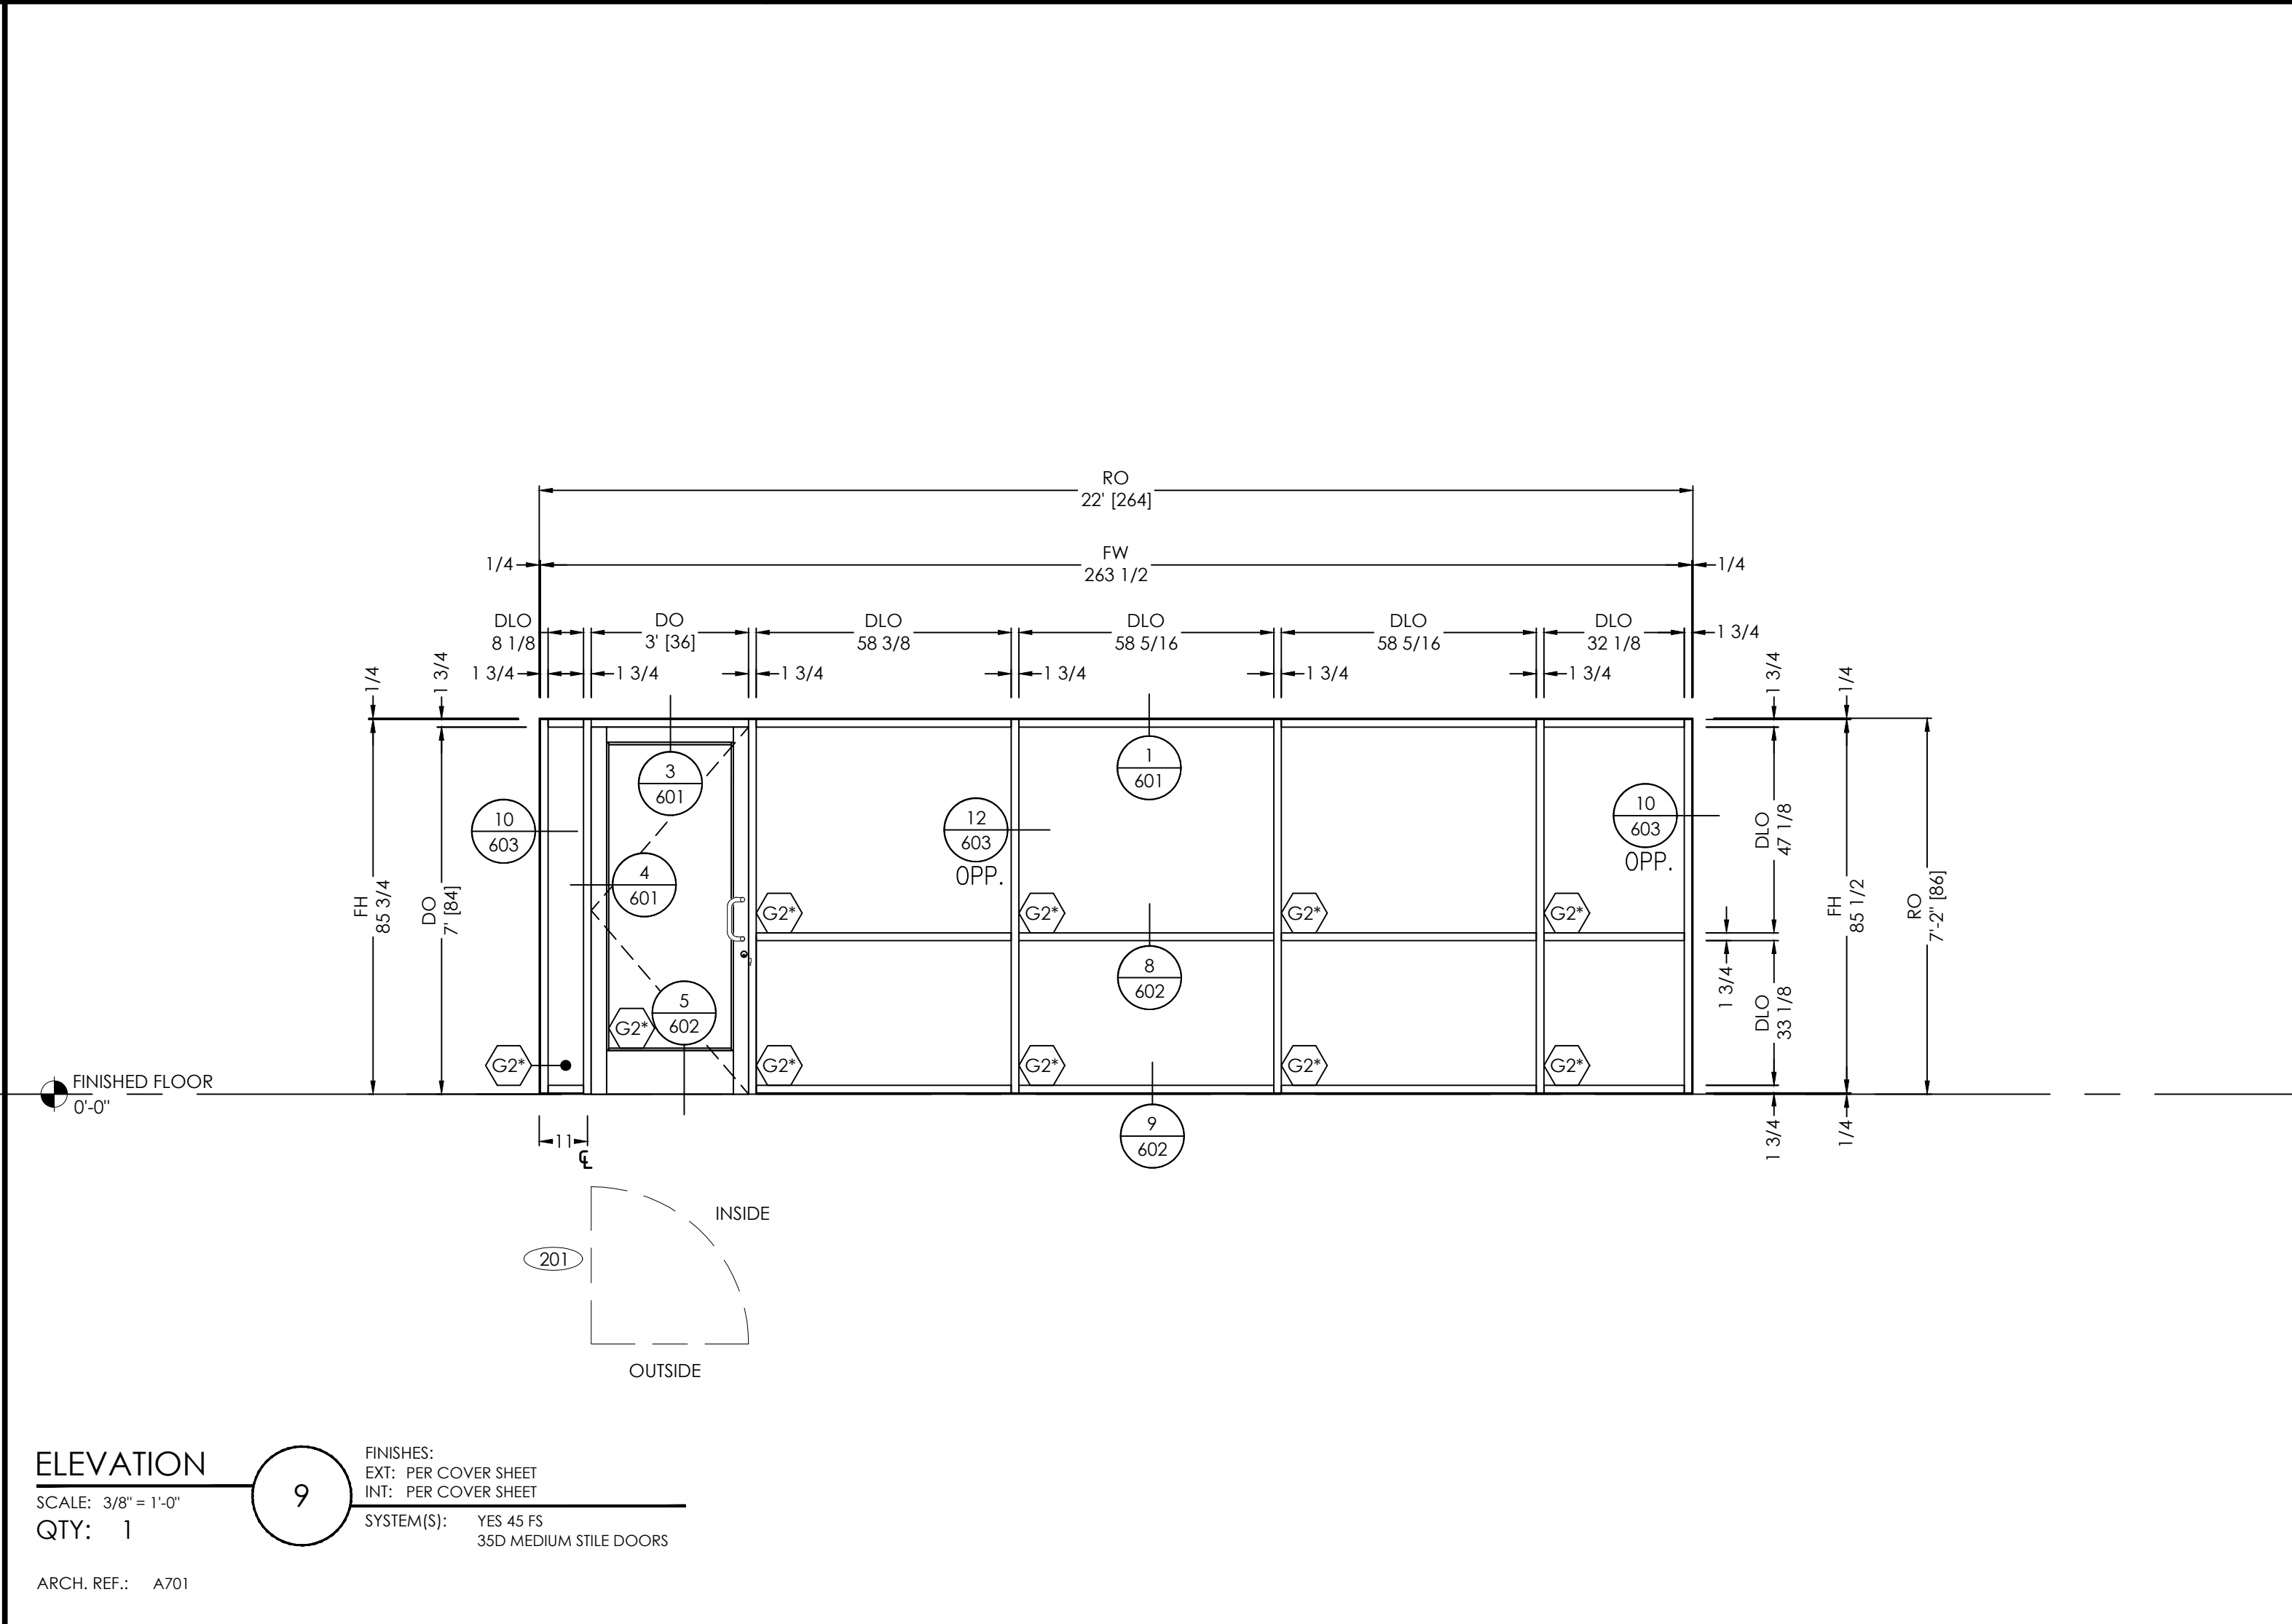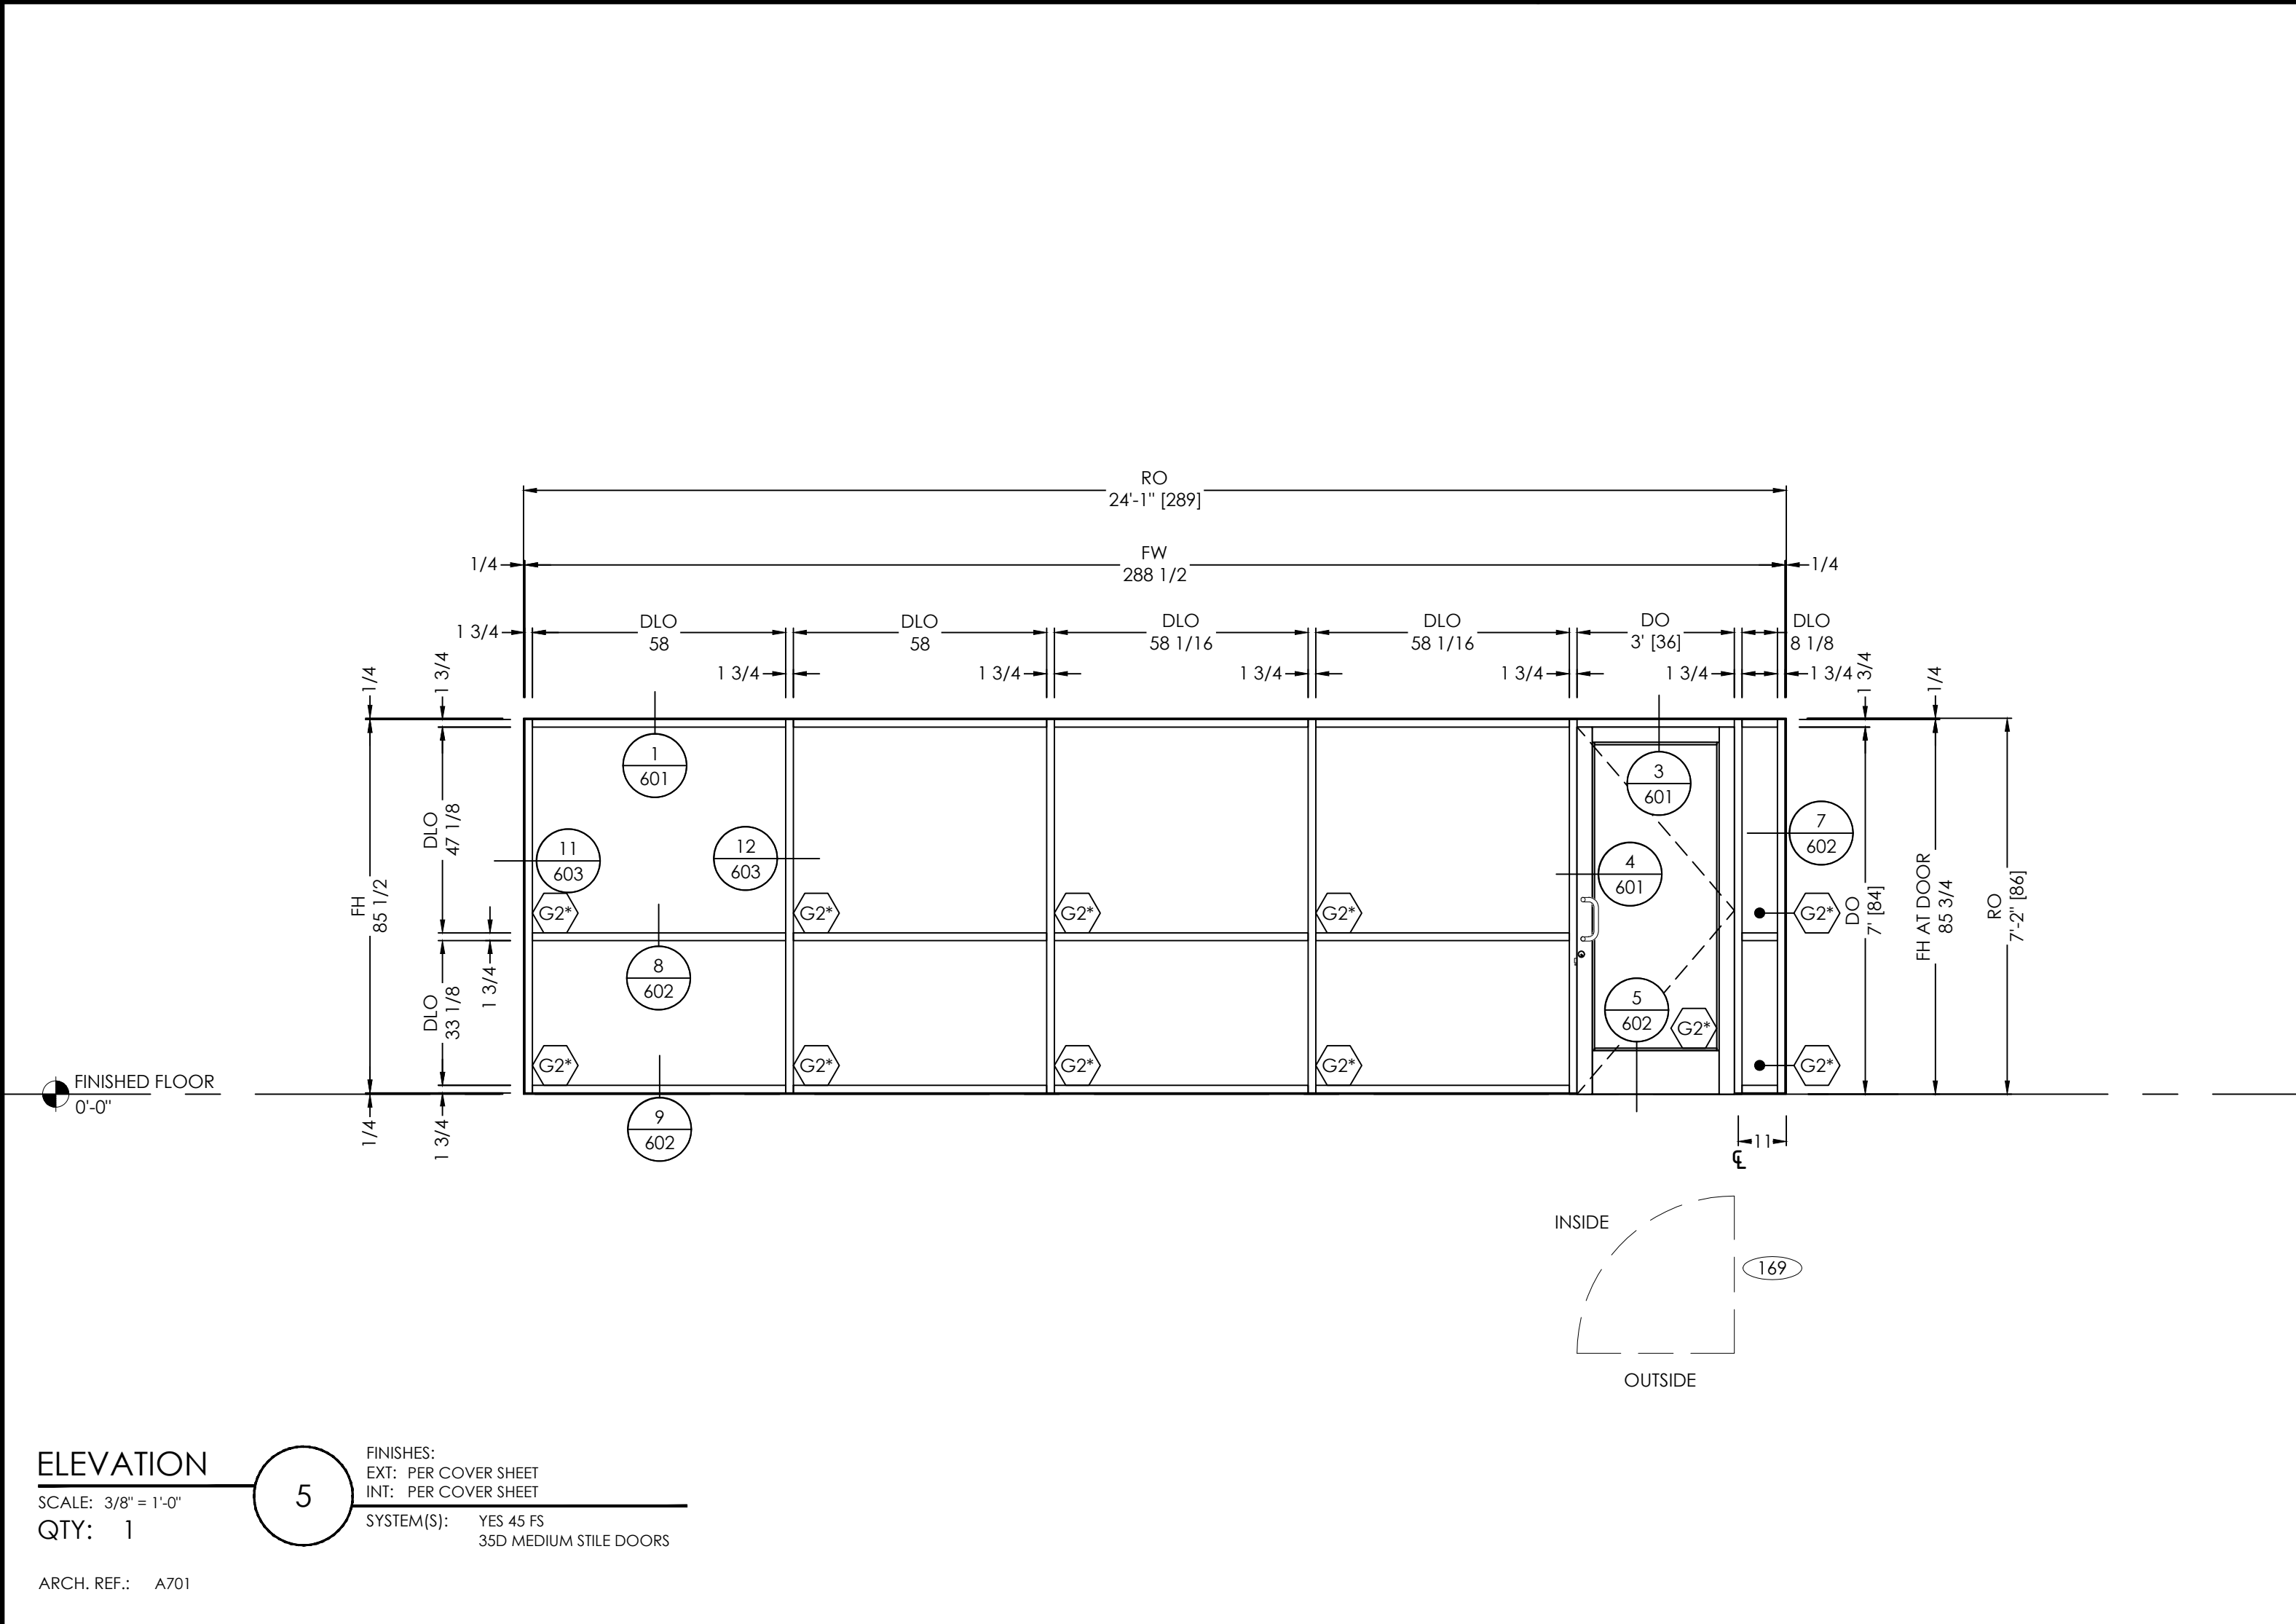

|   |  |                   |  |  |  |
|---|--|-------------------|--|--|--|
| VISION DRAFTING, INC.<br>shop drawings & engineering<br>TEL (470) 406-8783<br>RGRAMAN@VISIONDRAFTING.NET<br>WWW.VISIONDRAFTING.NET |  | BY                |  |  |  |
| DATE   |  | DATE              |  |  |  |
| REVISION NO.   |  | REVISION NO.      |  |  |  |
| BY   |  | BY                |  |  |  |
| DATE   |  | DATE              |  |  |  |
| PRINTS ISSUED FOR   |  | PRINTS ISSUED FOR |  |  |  |
| 1ST APPROVAL   |  | 1ST APPROVAL      |  |  |  |
| ARCHITECT/LOCATION   |  |                   |  |  |  |
| PROJECT NAME/LOCATION   |  |                   |  |  |  |
| SCALE:<br>3/8" = 1'-0"   |  |                   |  |  |  |
| SHEET NO.<br>ELEVATIONS<br>309   |  |                   |  |  |  |

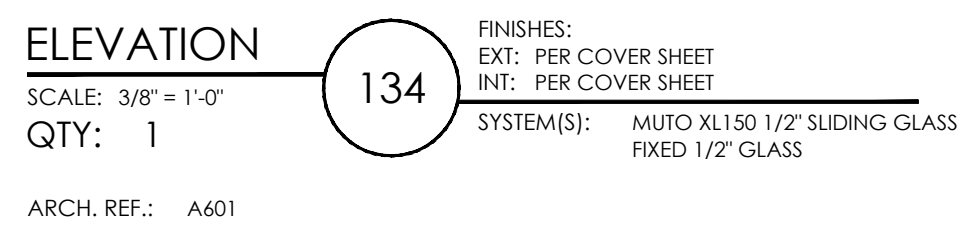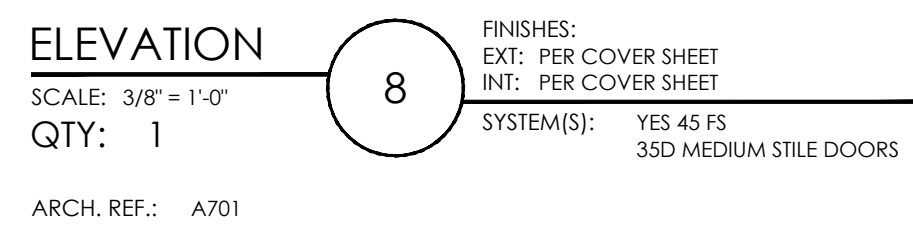

TYPICAL ELEVATION NOTES:

- PLEASE VERIFY ALL DIMENSIONS PRIOR TO FABRICATION AND INSTALLATION.
- PLEASE VERIFY ALL GLAZING MARKS



| PRINTS ISSUED FOR | DATE       | BY   | REVISION NO. | DATE | BY |
|-------------------|------------|------|--------------|------|----|
| 1ST APPROVAL      | 11/26/2024 | B.G. |              |      |    |
|                   |            |      |              |      |    |
|                   |            |      |              |      |    |
|                   |            |      |              |      |    |

ARCHITECT/LOCATION

PROJECT NAME/LOCATION

SCALE:  
3/8" = 1'-0"

SHEET NO.  
ELEVATIONS


310

HEADER  
DETAIL

SCALE= FULL

ARCH. REF.: 2/A311

1

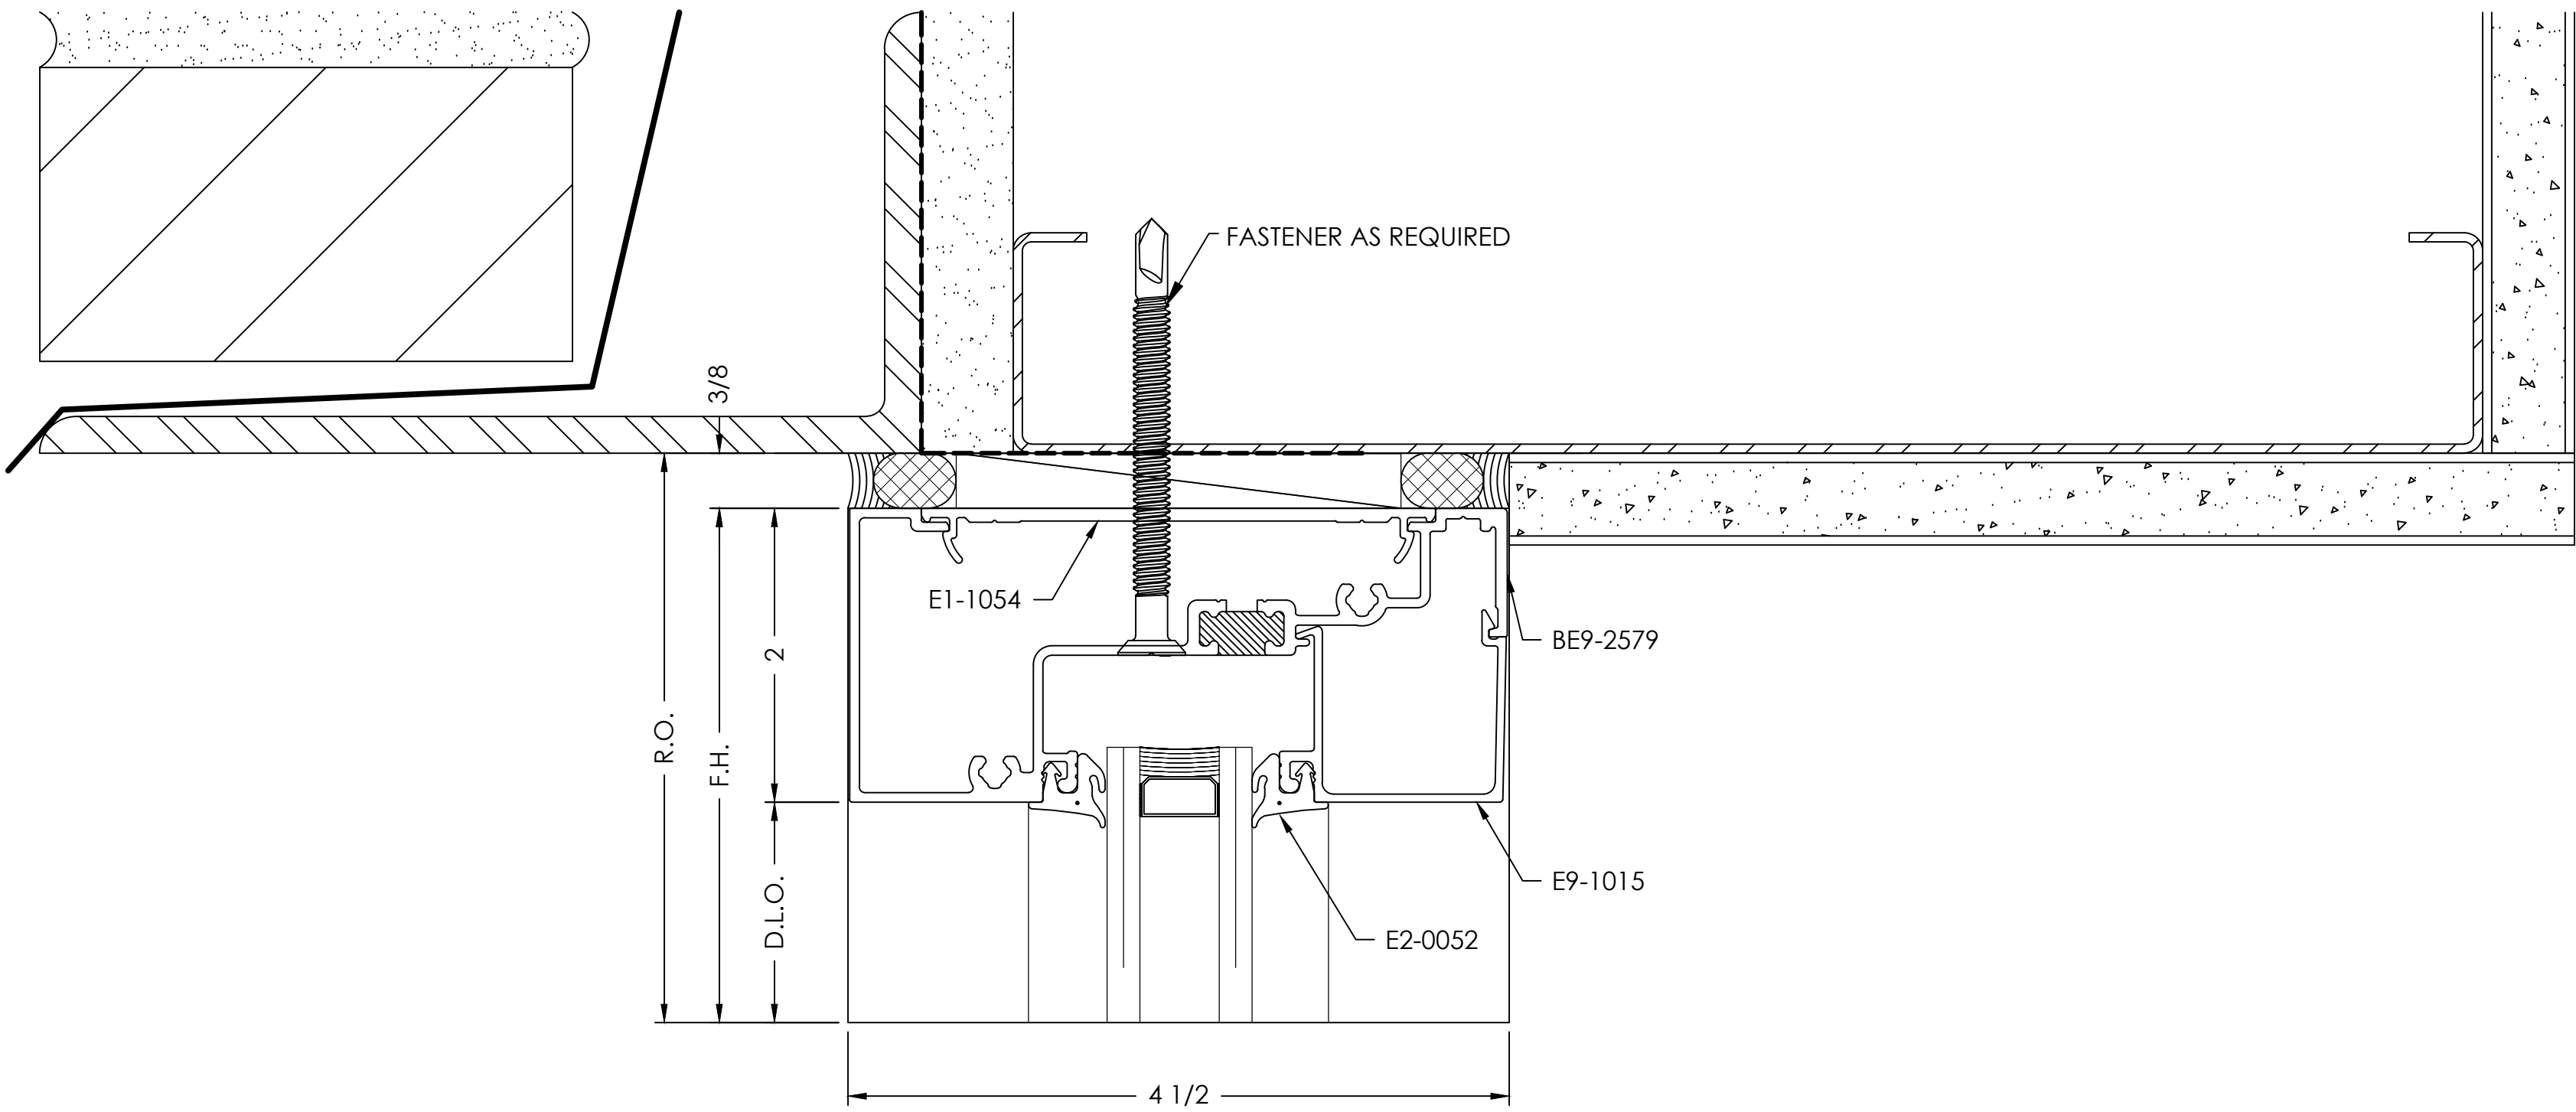


SILL  
DETAIL

SCALE= FULL

ARCH. REF.: 2/A311

2

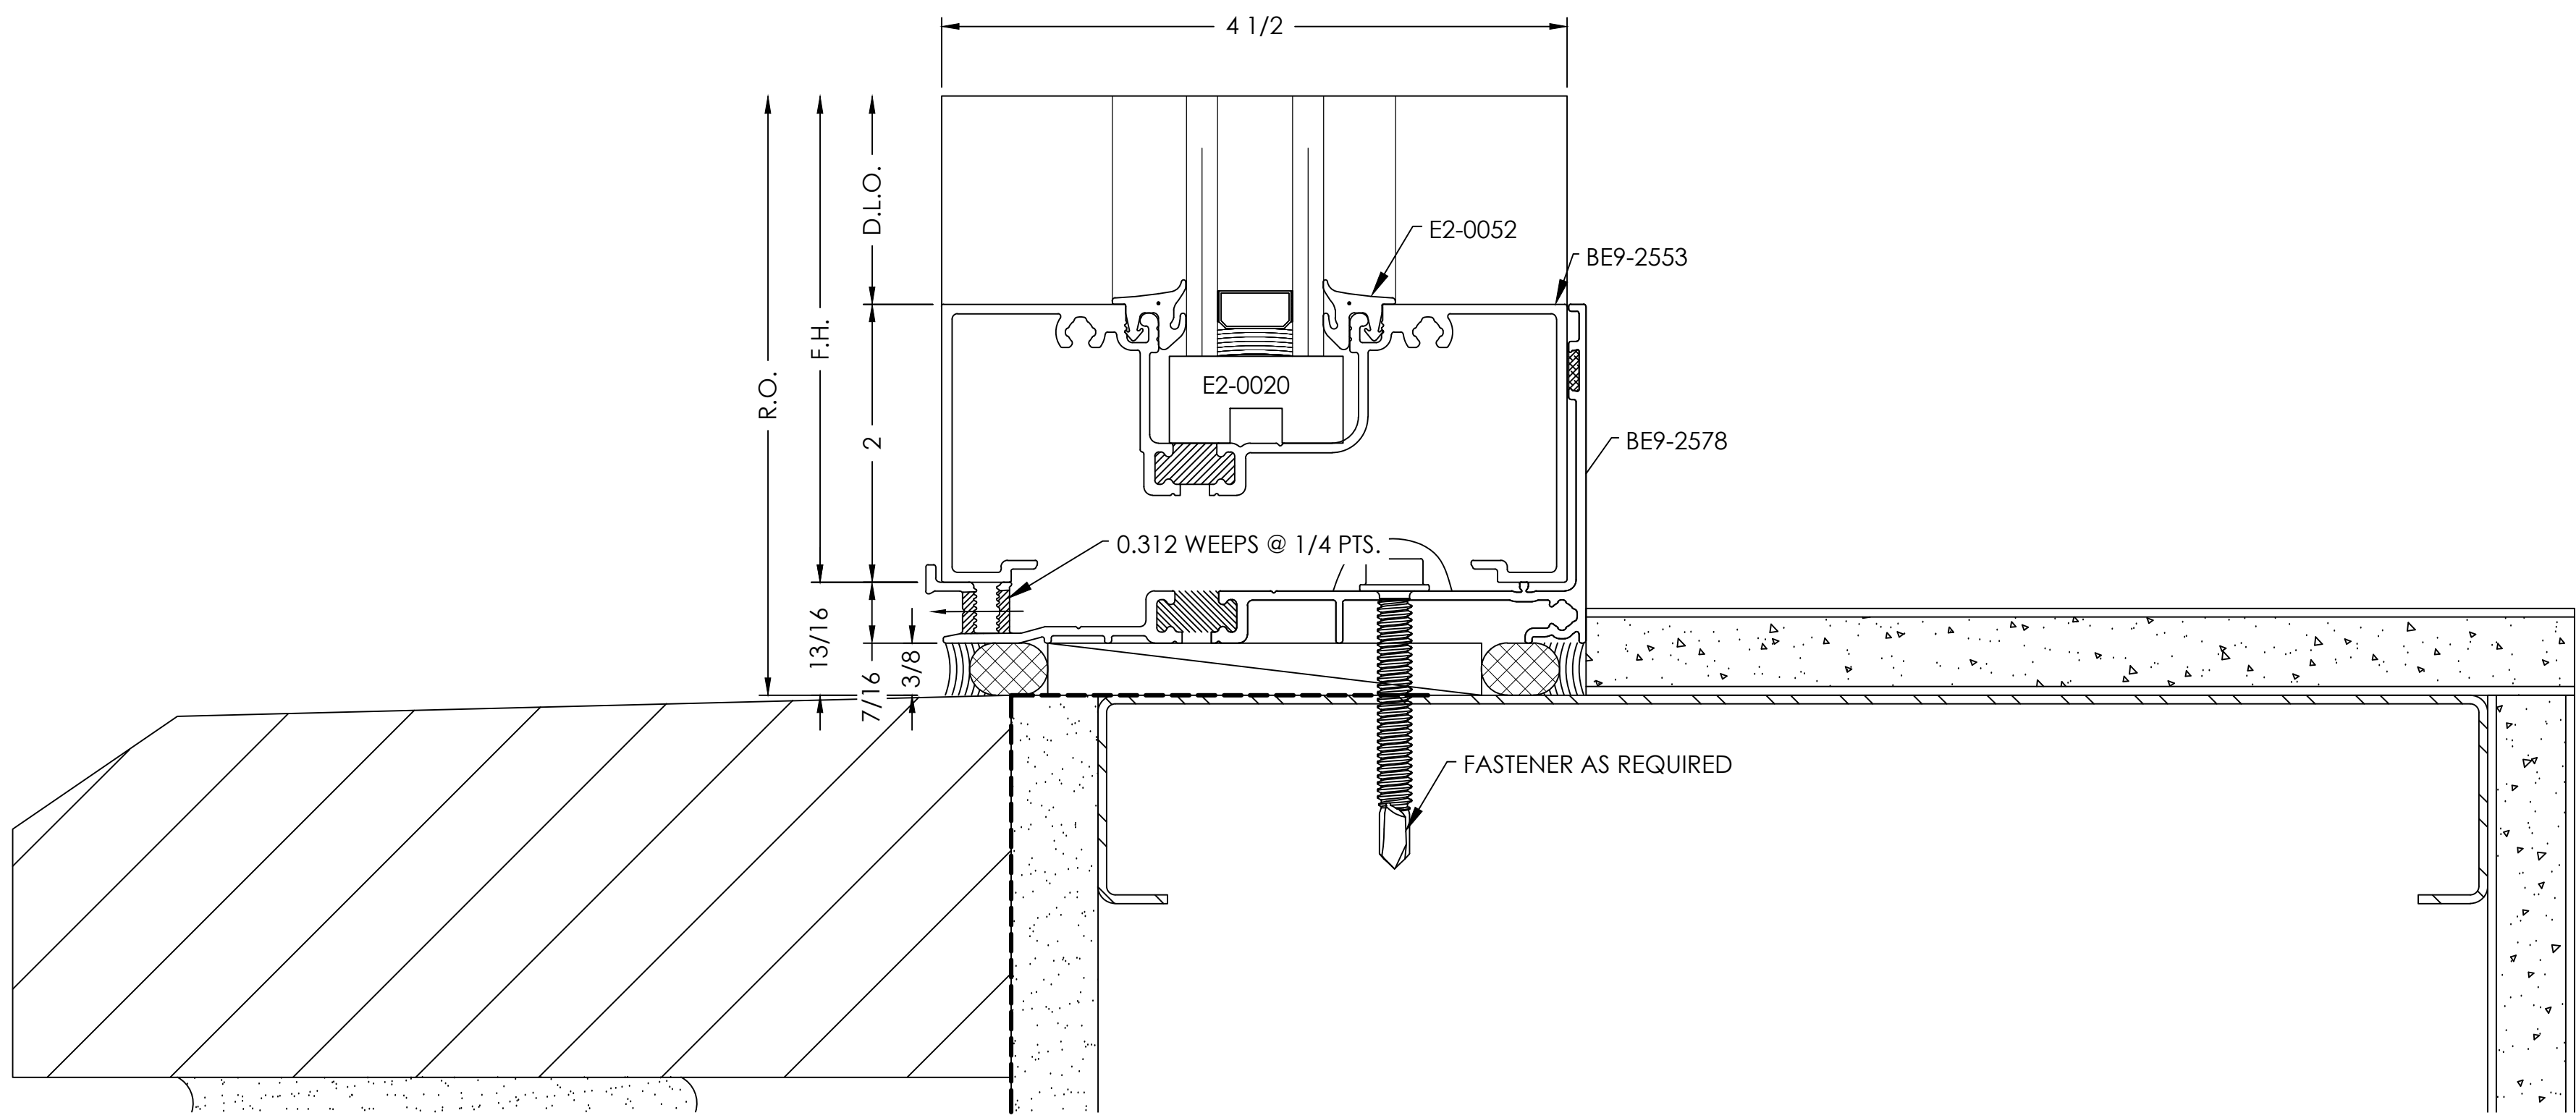


JAMB  
DETAIL

SCALE= FULL

ARCH. REF.: 2/A311

3

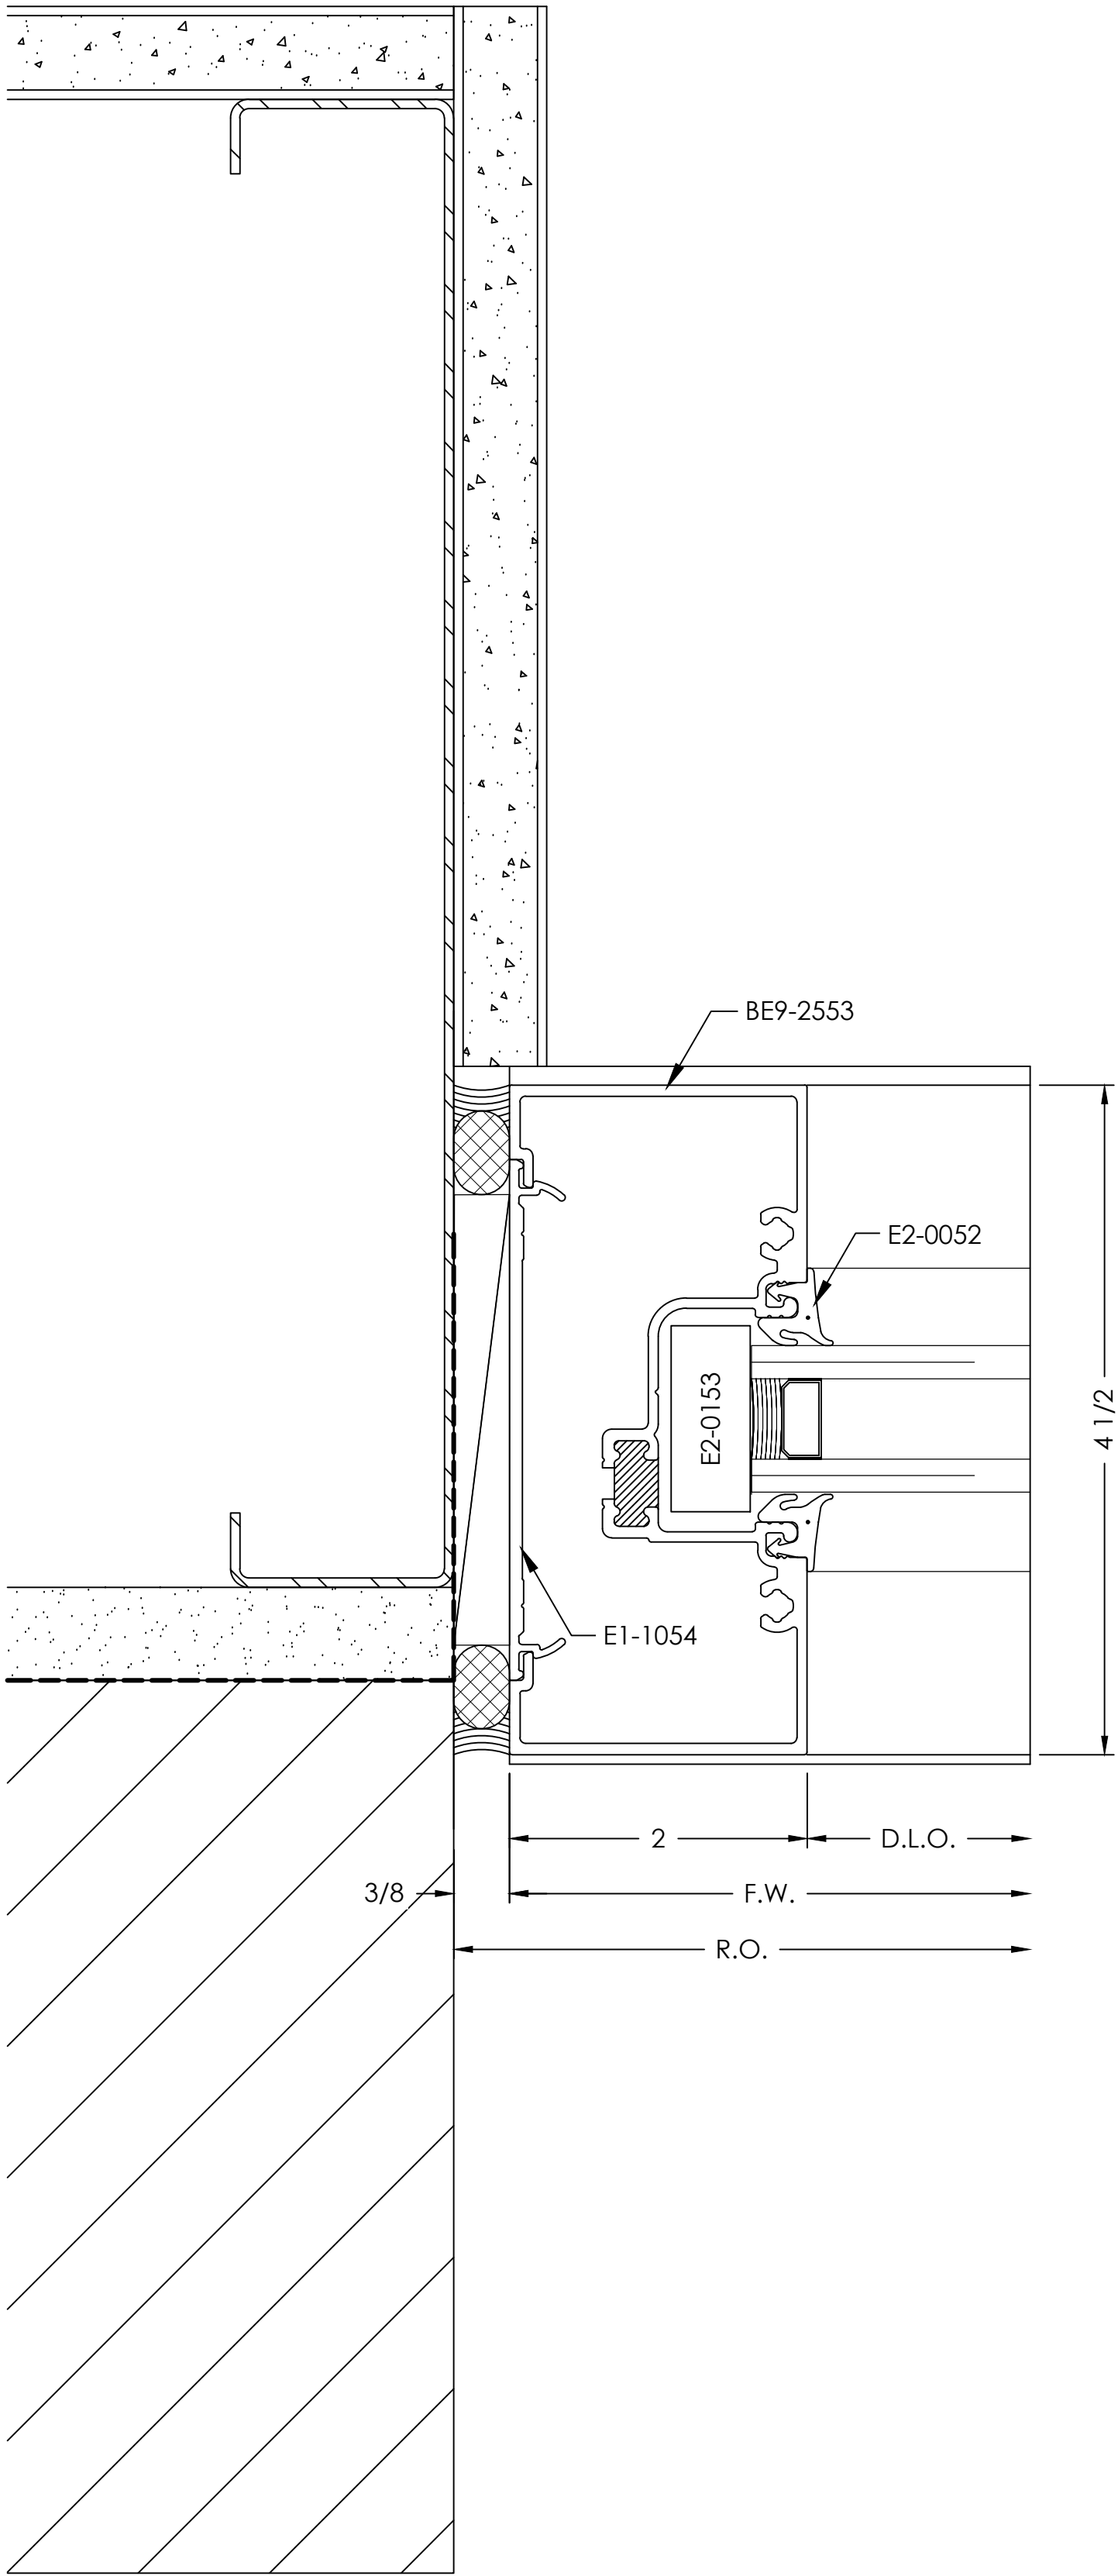

- TYPICAL DETAIL NOTES:
- ADEQUATE SUPPORT MUST BE PROVIDED TO WITHSTAND LOADS IMPOSED BY WINDOW SYSTEM
  - REFER TO INSTALLATION MANUAL FOR ADD'L INFO
  - CAP-SEAL ALL FASTENERS IN GLAZING POCKETS

VISION  
DRAFTING,  
INC.  
shop drawings + engineering  
TEL (470) 406-8783  
R.GRAHAM@VISIONDRAFTING.NET  
WWW.VISIONDRAFTING.NET

| BY | DATE | REVISION NO. | BY   | DATE       | PRINTS ISSUED FOR |
|----|------|--------------|------|------------|-------------------|
|    |      |              | B.G. | 11/26/2024 | 1ST APPROVAL      |

ARCHITECT/LOCATION

PROJECT NAME/LOCATION

SCALE:

1:1

SHEET NO.

DETAILS


401

HORIZONTAL  
DETAIL

SCALE= FULL

ARCH. REF.: NONE

4

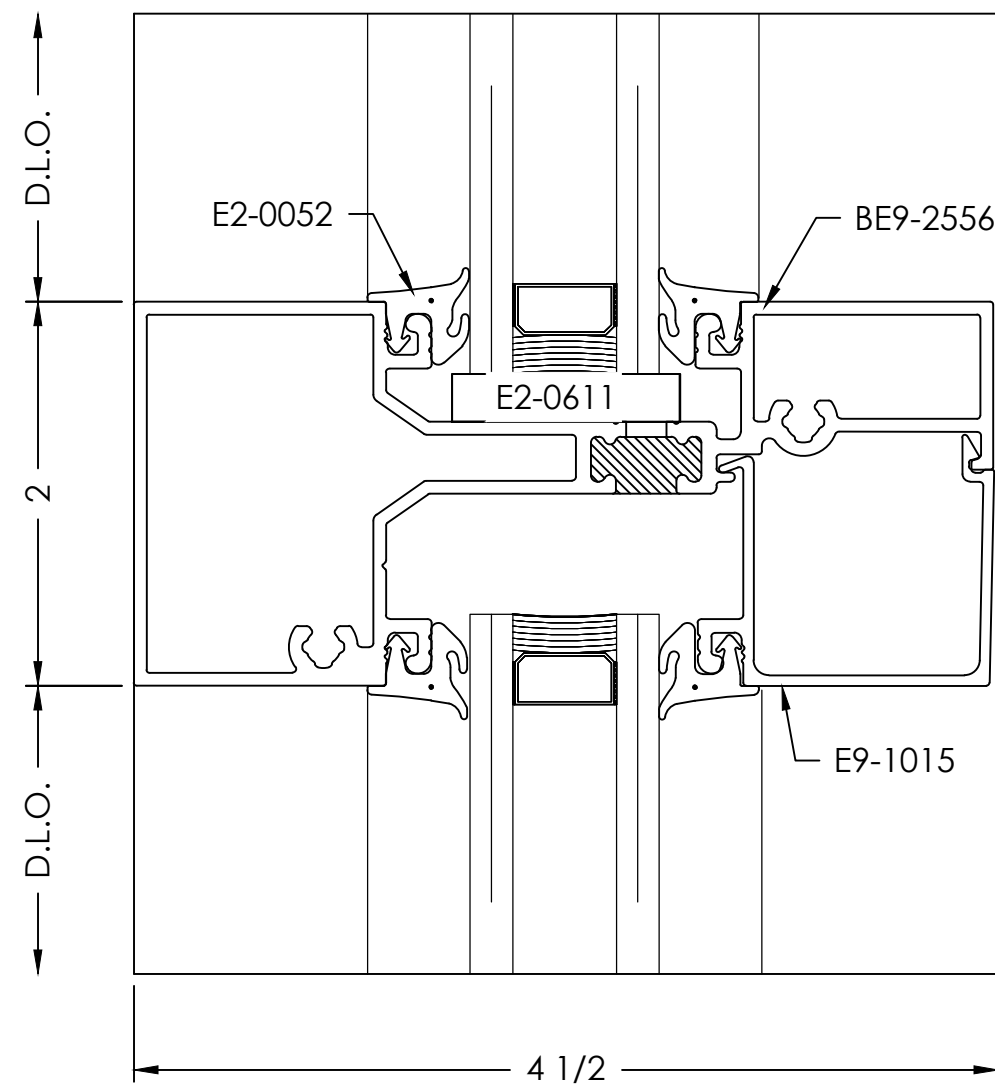


HEADER  
DETAIL

SCALE= FULL

ARCH. REF.: 1/A311

6

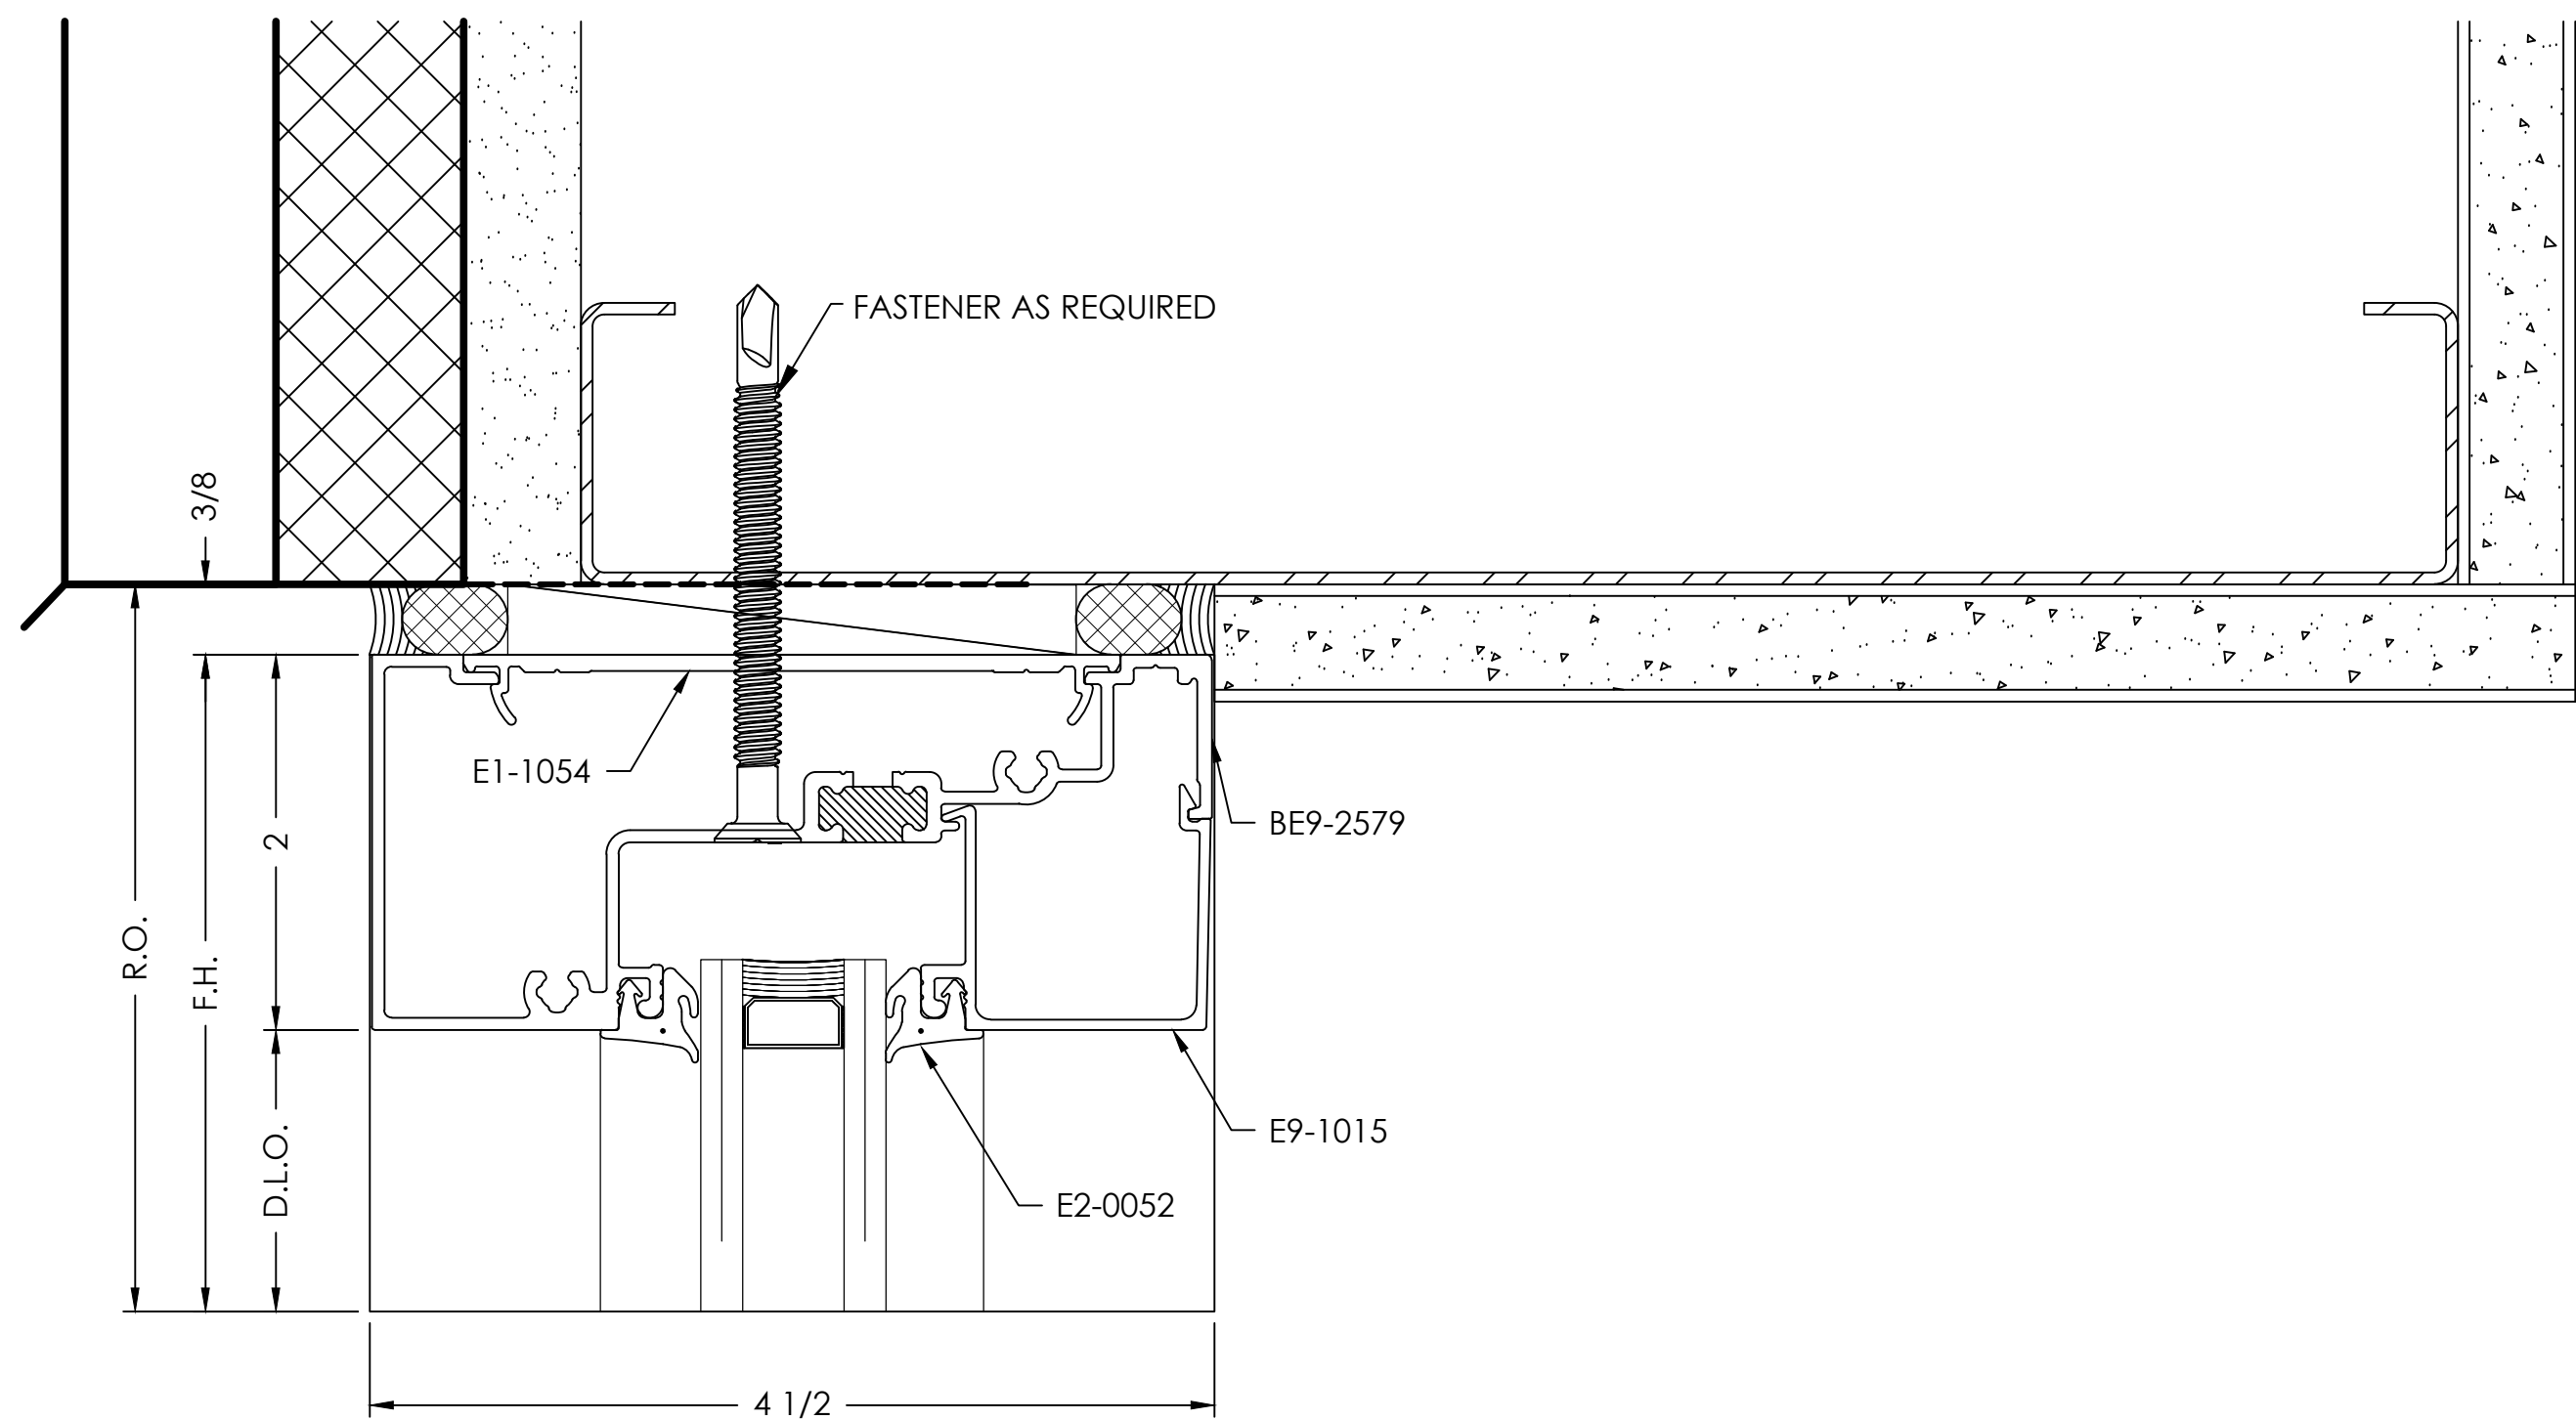


- TYPICAL DETAIL NOTES:
- ADEQUATE SUPPORT MUST BE PROVIDED TO WITHSTAND LOADS IMPOSED BY WINDOW SYSTEM
  - REFER TO INSTALLATION MANUAL FOR ADD'L INFO
  - CAP-SEAL ALL FASTENERS IN GLAZING POCKETS

INTERMEDIATE VERTICAL  
DETAIL

SCALE= FULL

ARCH. REF.: NONE

5

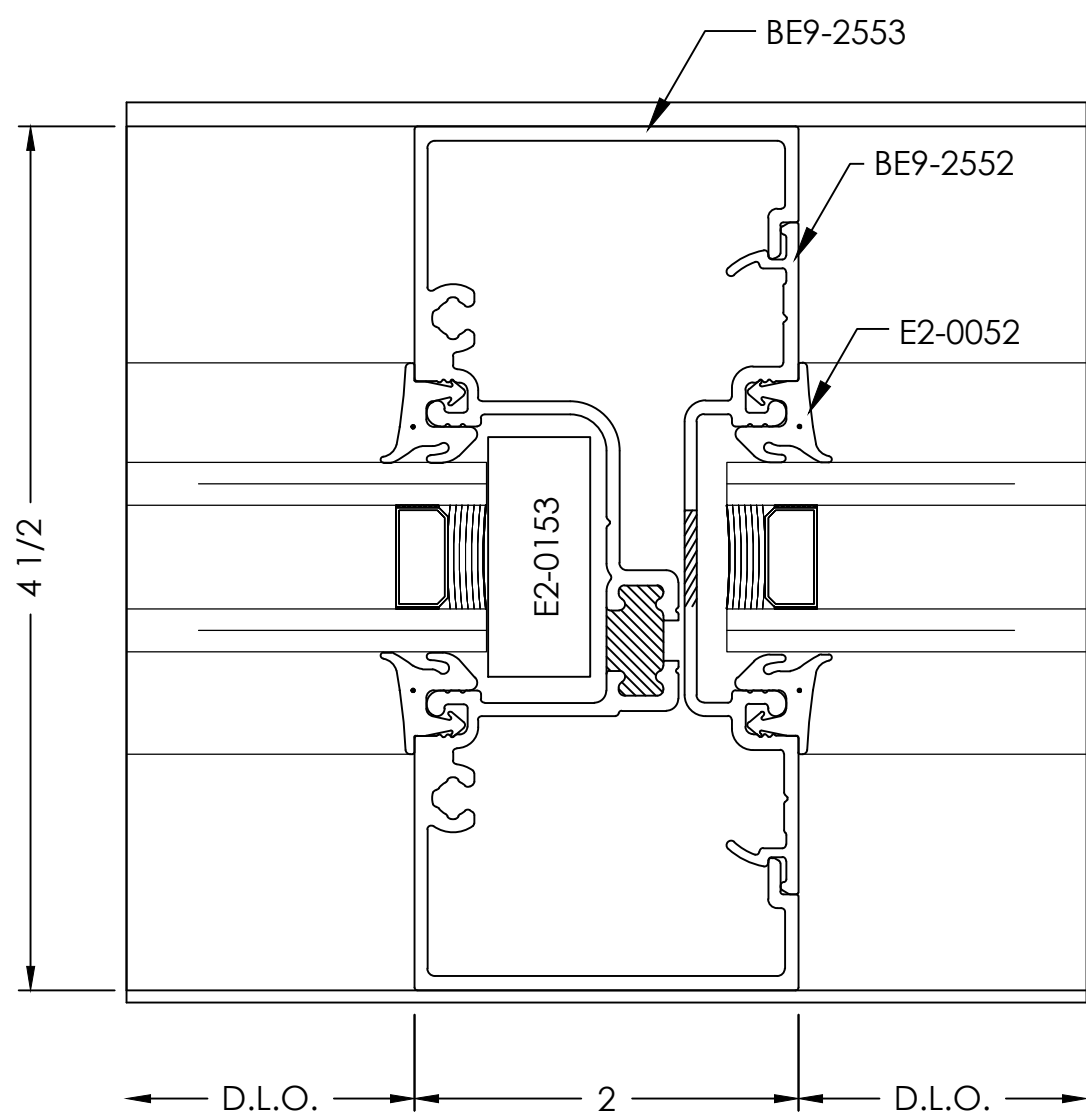


SILL  
DETAIL

SCALE= FULL

ARCH. REF.: 1/A311

7

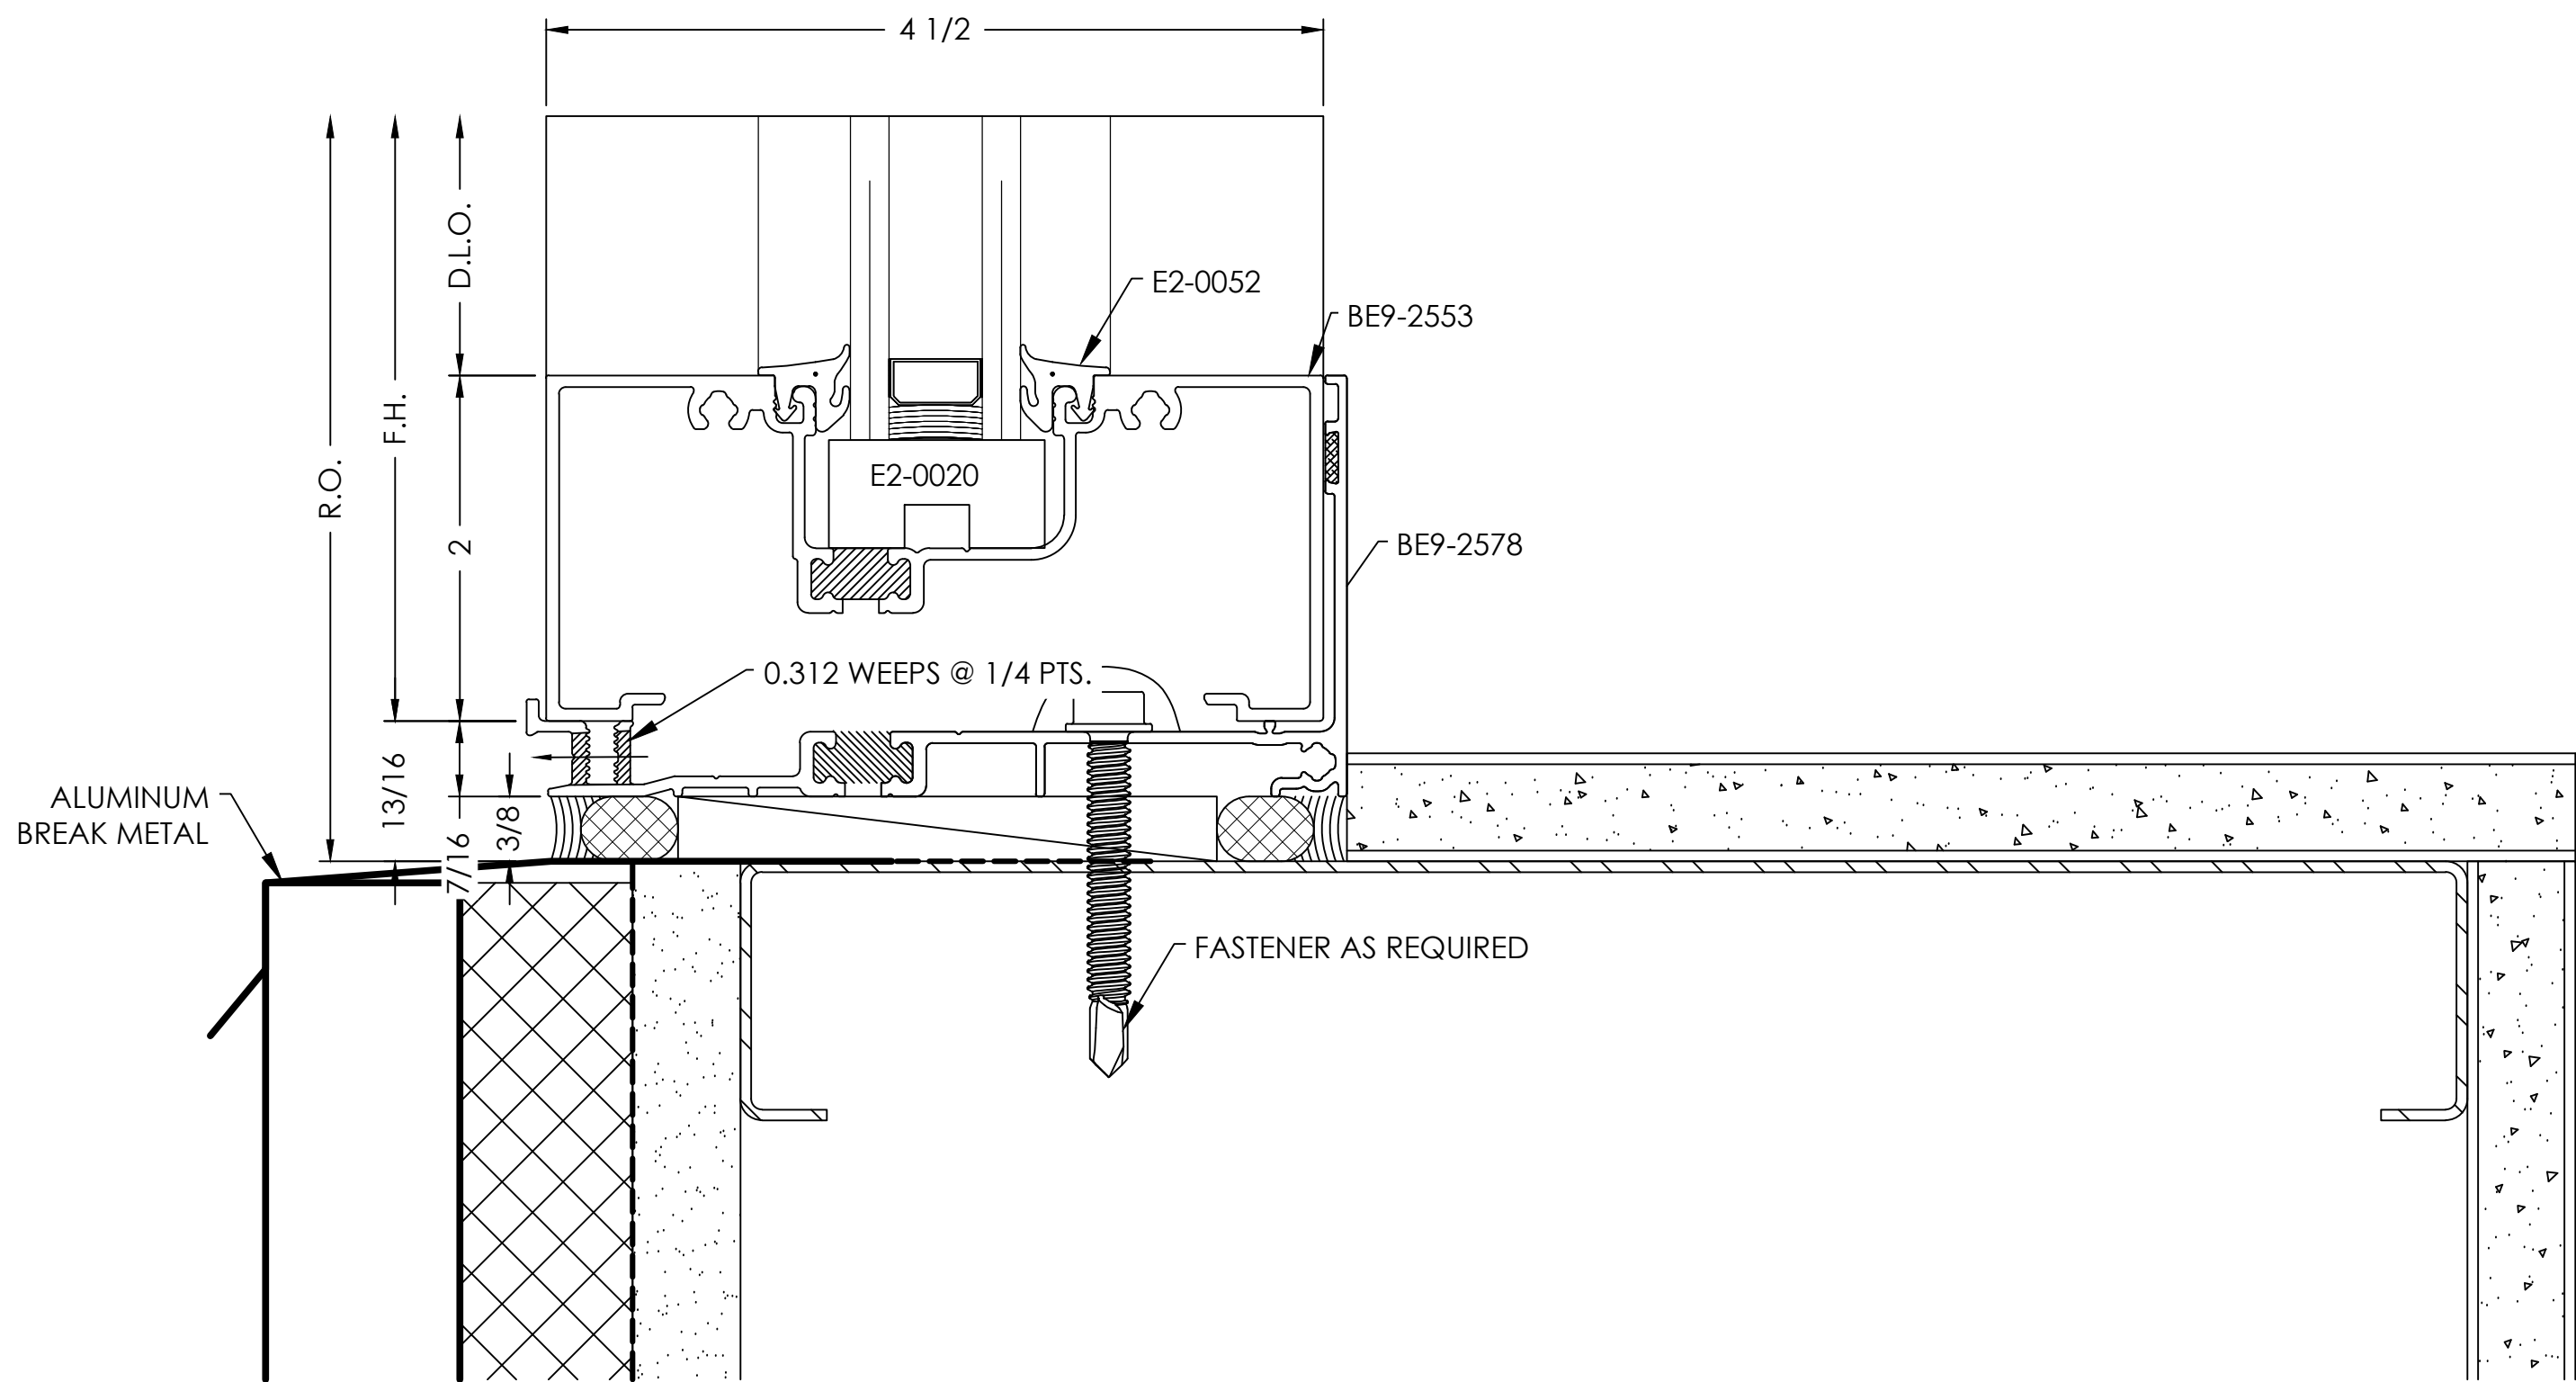

VISION  
DRAFTING,  
INC.

shop drawings + engineering  
TEL (470) 406-8783  
RGRAHAM@VISIONDRAFTING.NET  
WWW.VISIONDRAFTING.NET

| BY | DATE | REVISION NO. | BY   | DATE       | PRINTS ISSUED FOR |
|----|------|--------------|------|------------|-------------------|
|    |      |              | B.G. | 11/26/2024 | 1ST APPROVAL      |

ARCHITECT/LOCATION

PROJECT NAME/LOCATION

SCALE:

1:1

SHEET NO.

DETAILS


402

JAMB  
DETAIL

SCALE= FULL

ARCH. REF.: 1/A311

8

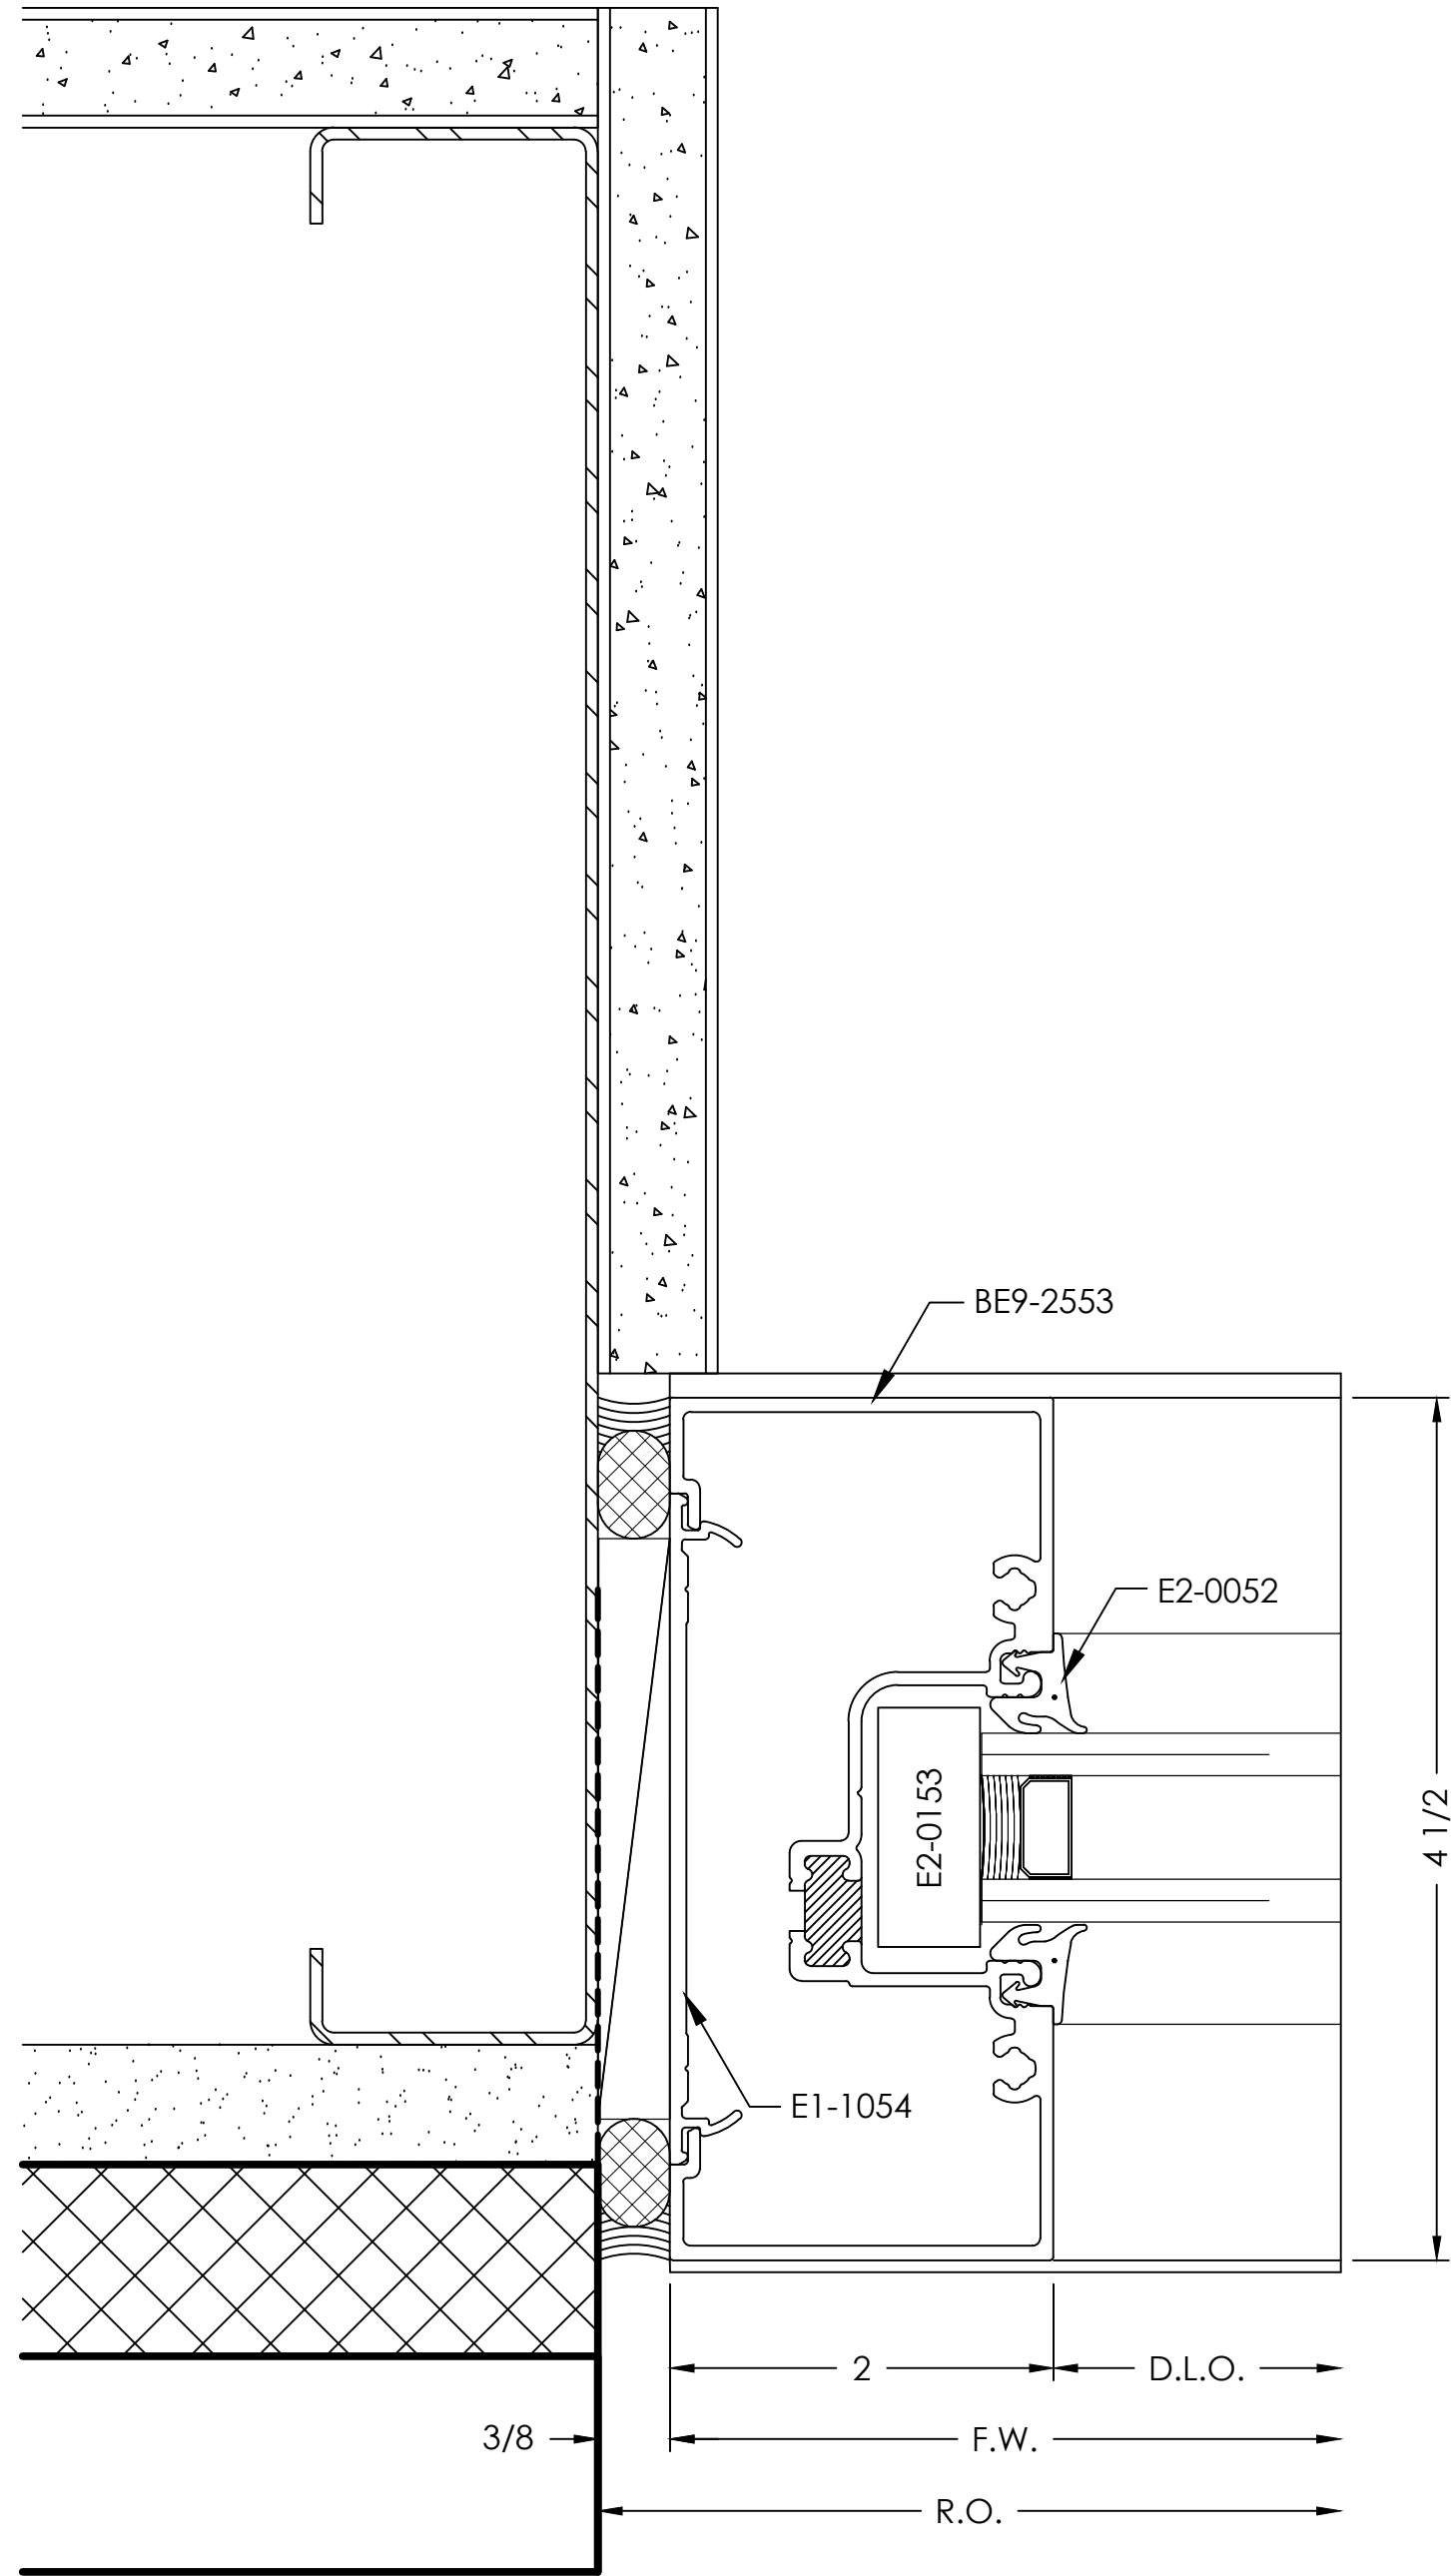

TYPICAL DETAIL NOTES:

- ADEQUATE SUPPORT MUST BE PROVIDED TO WITHSTAND LOADS IMPOSED BY WINDOW SYSTEM
- REFER TO INSTALLATION MANUAL FOR ADD'L INFO
- CAP-SEAL ALL FASTENERS IN GLAZING POCKETS


HORIZONTAL  
DETAIL

SCALE= FULL

ARCH. REF.: NONE

9

SUNSHADE (SEE SEPARATE SUBMITTAL)

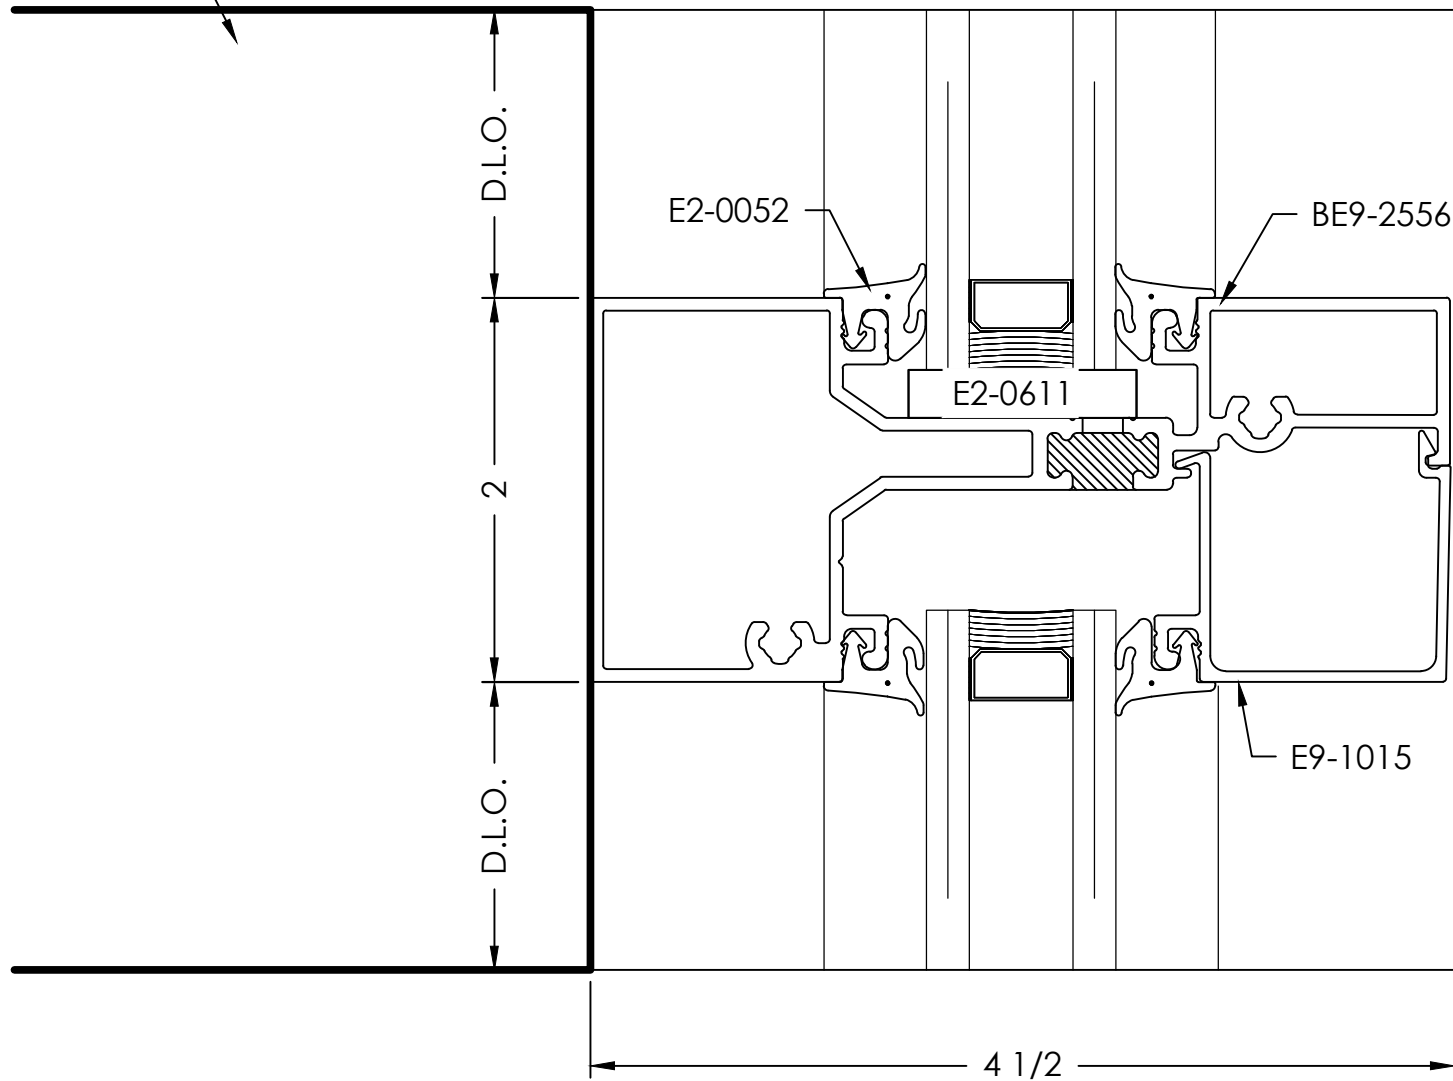


DOOR HEADER  
DETAIL

SCALE= FULL

ARCH. REF.: NONE

11

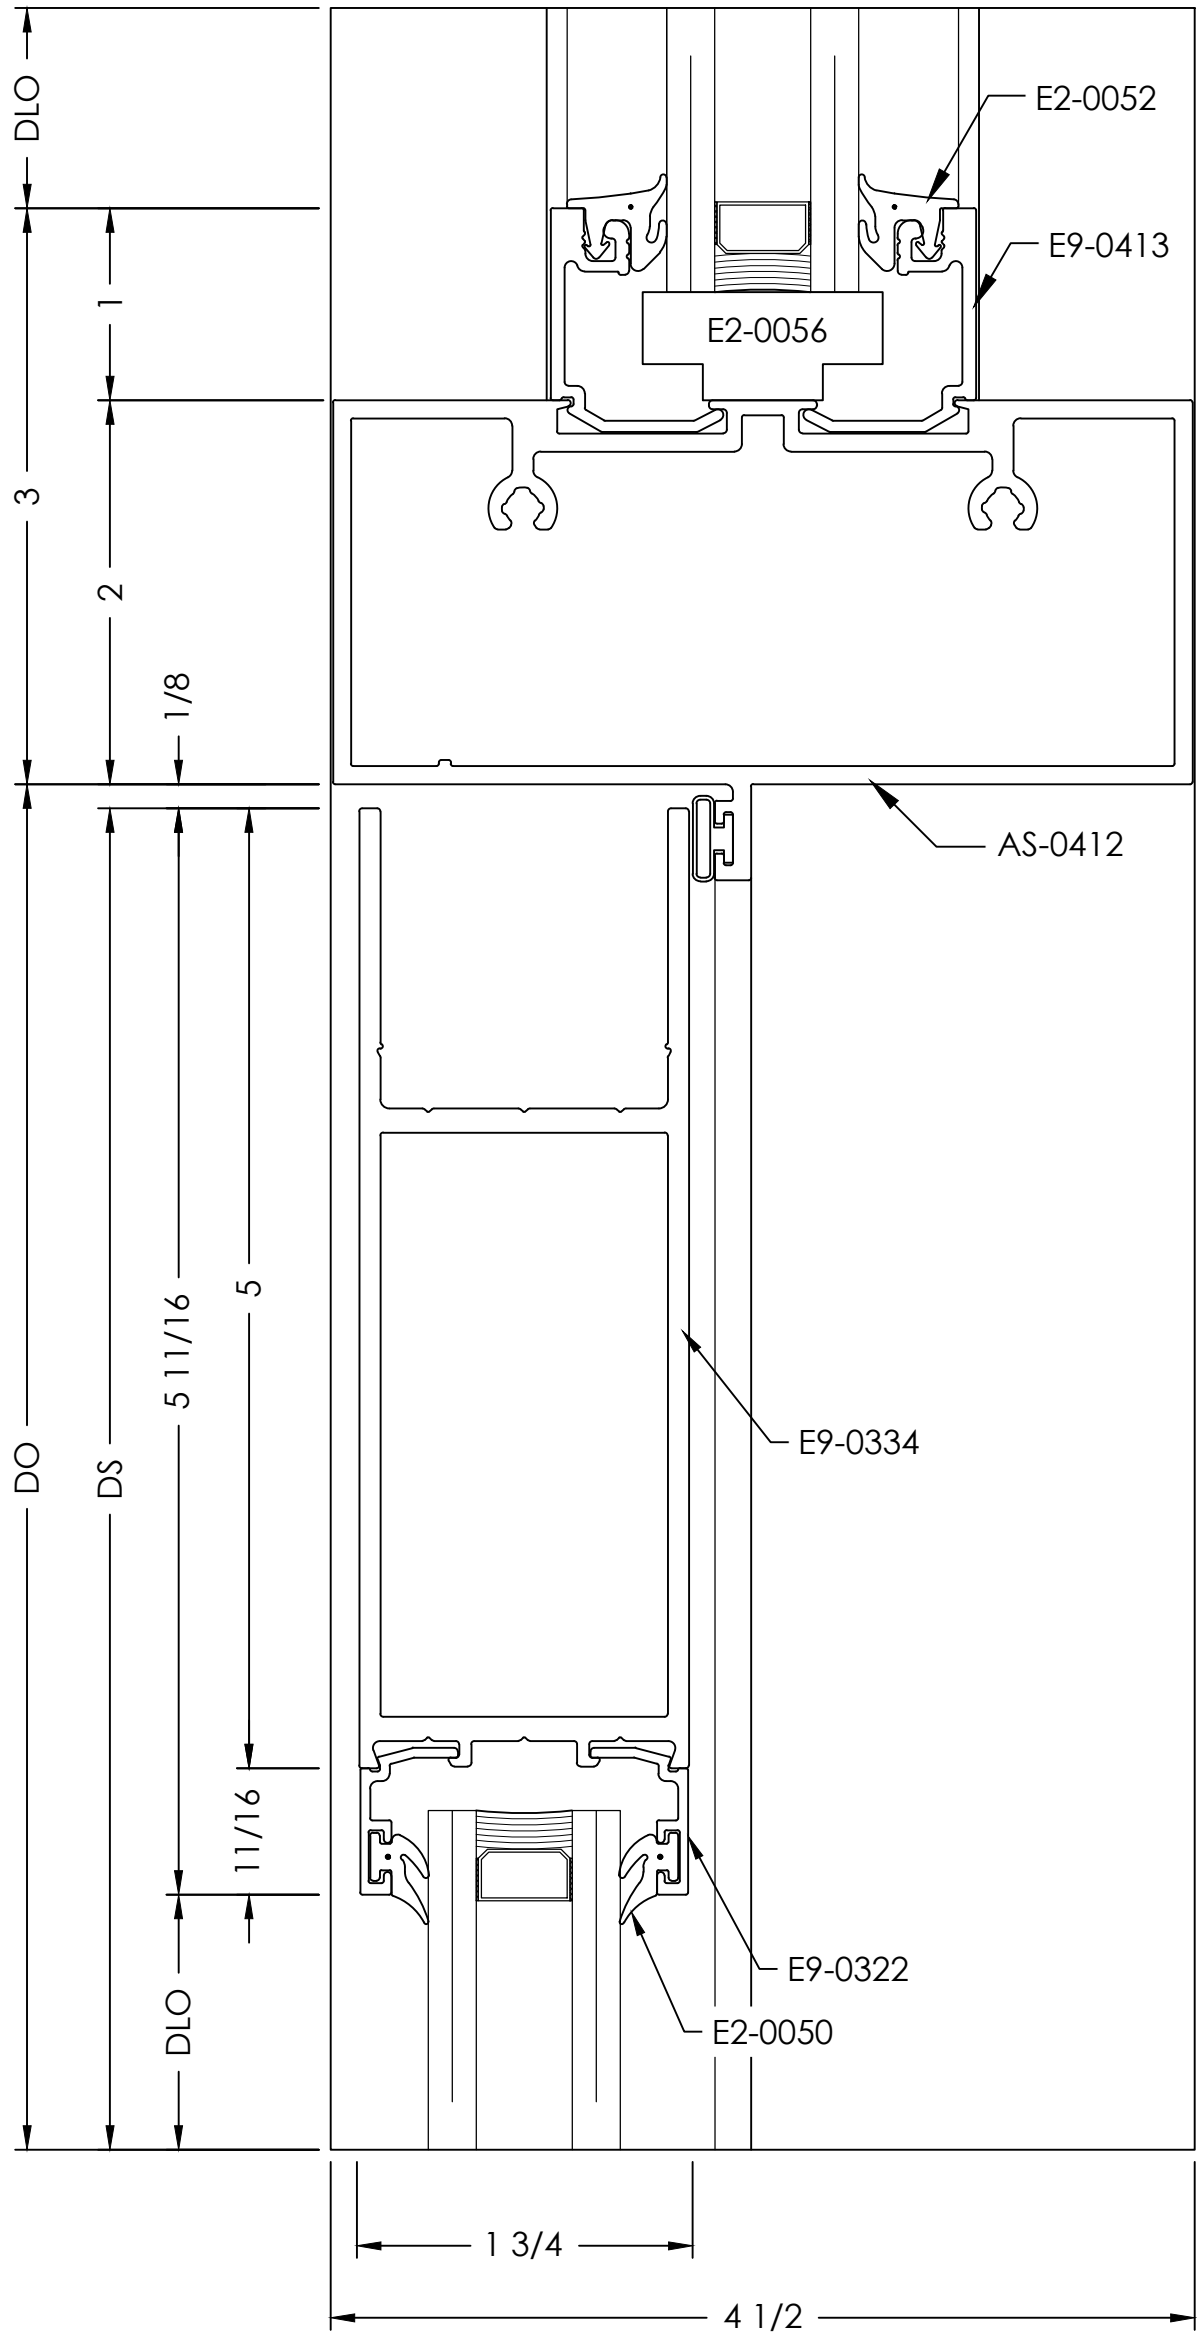


HEADER  
DETAIL

SCALE= FULL

ARCH. REF.: 2/A311

10

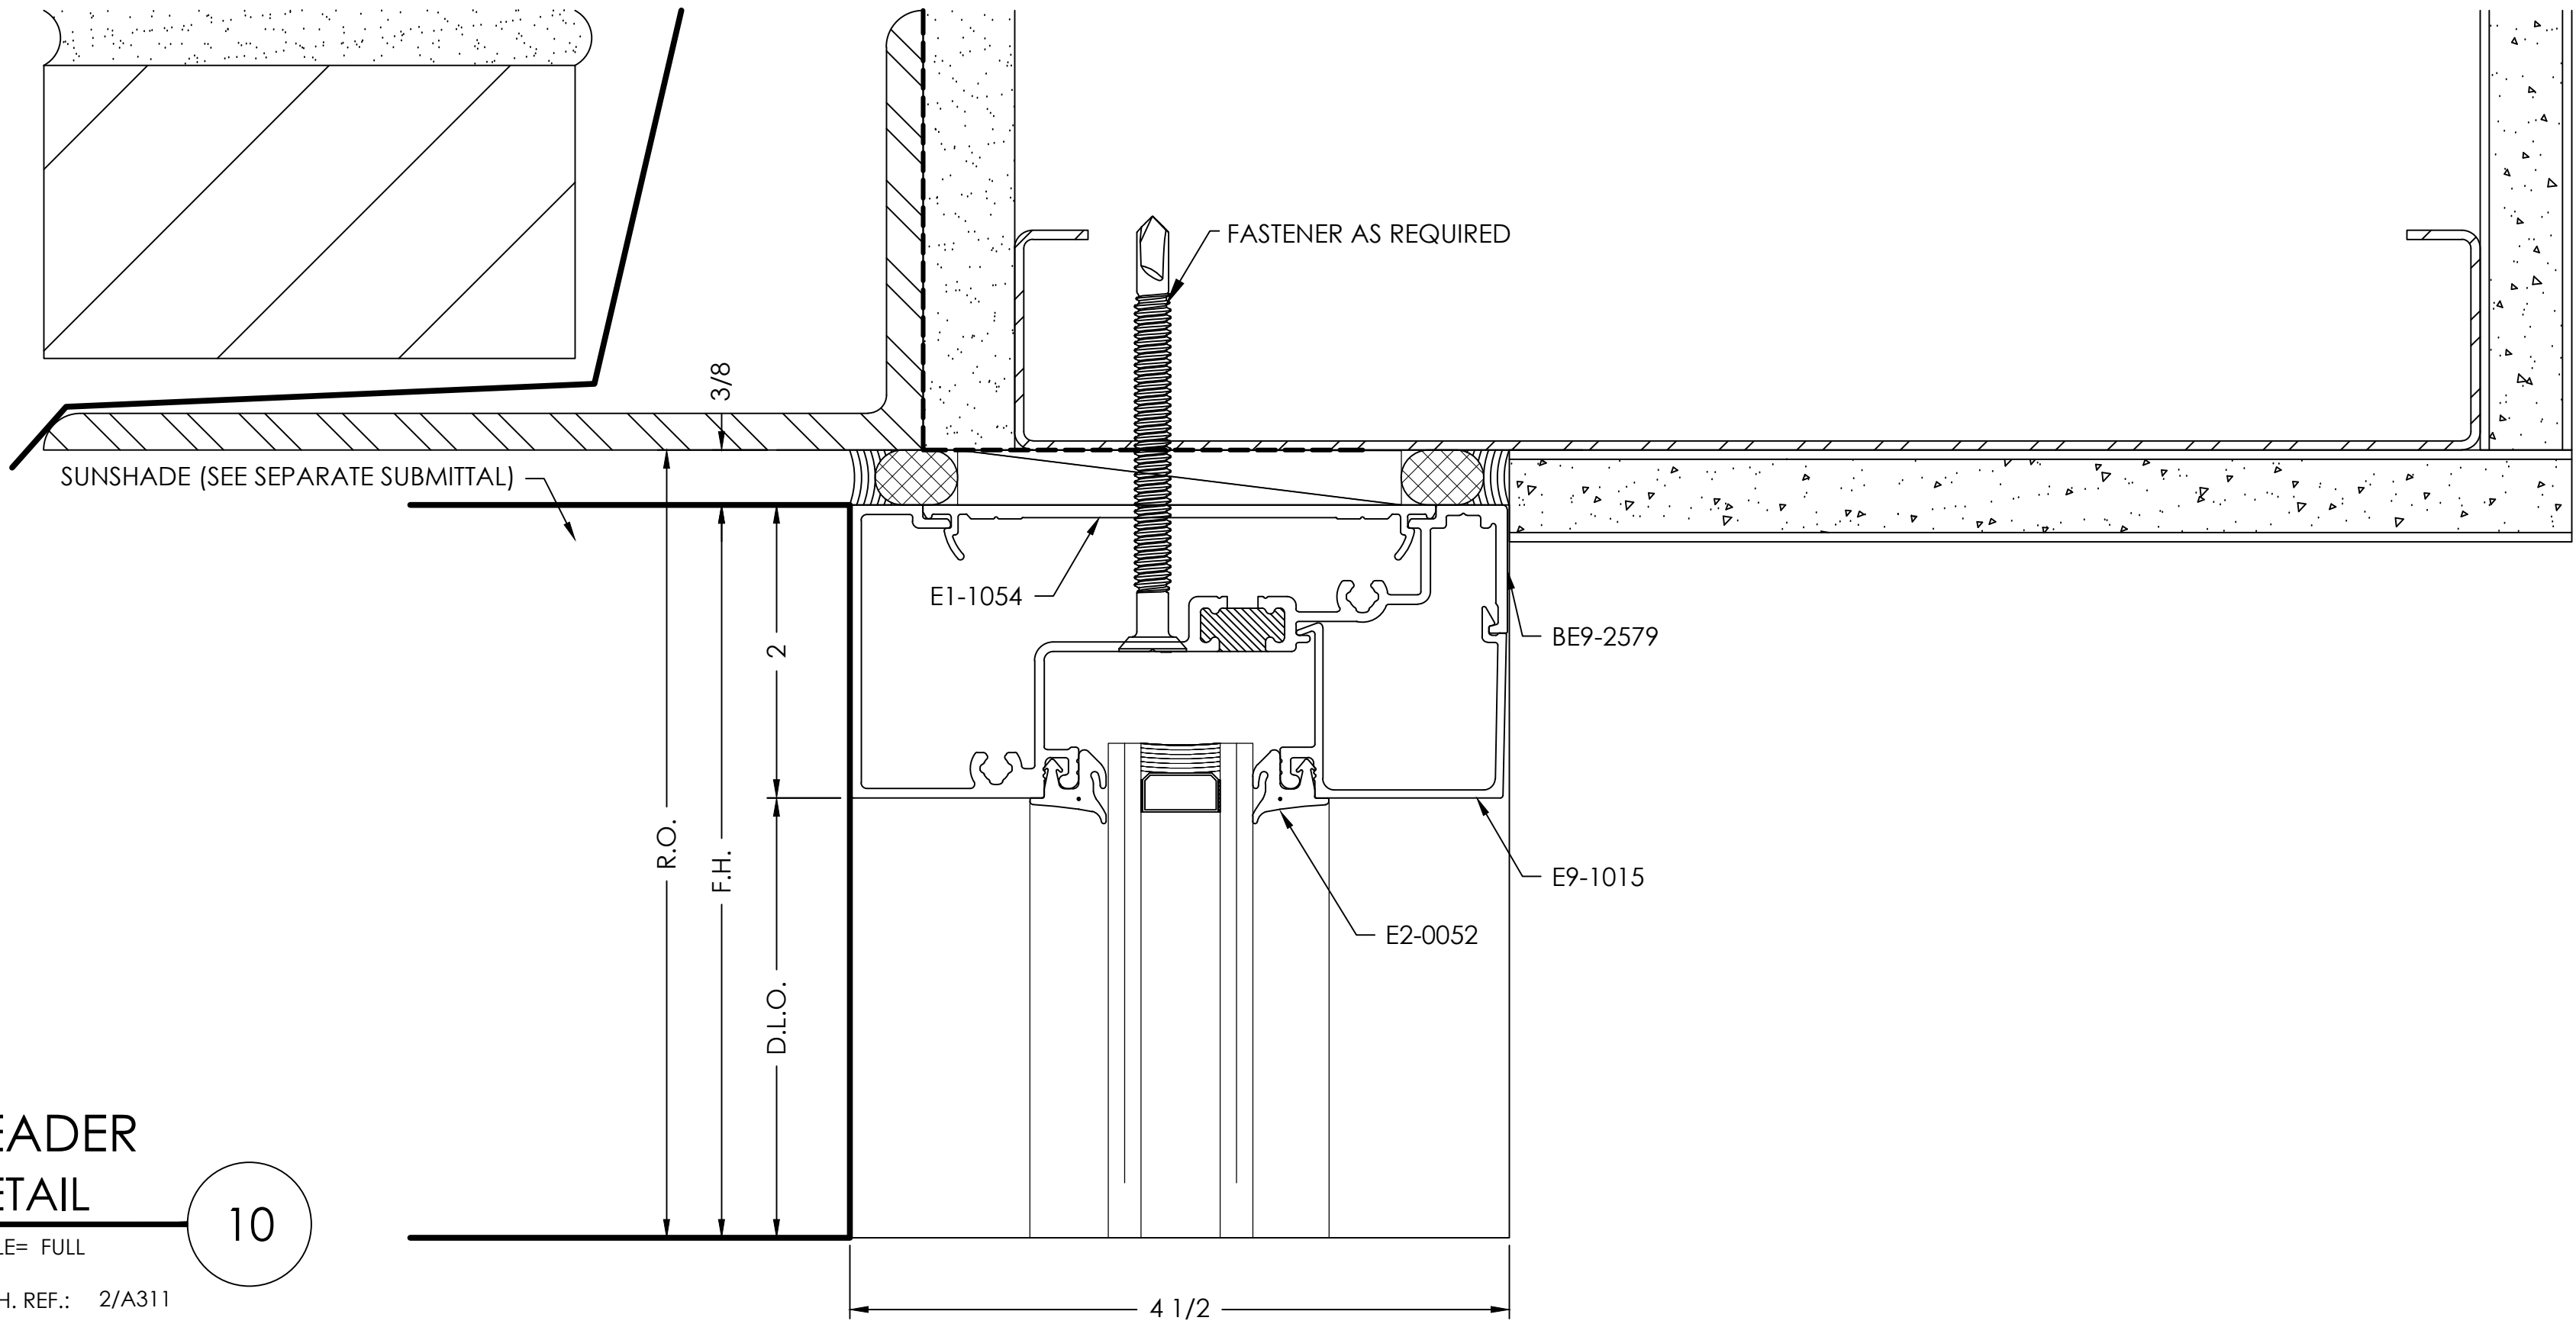

shop drawings + engineering  
TEL (470) 406-8783  
R.GRAHAM@VISIONDRAFTING.NET  
WWW.VISIONDRAFTING.NET




| BY | DATE | REVISION NO. | BY   | DATE       | PRINTS ISSUED FOR |
|----|------|--------------|------|------------|-------------------|
|    |      |              | B.G. | 11/26/2024 | 1ST APPROVAL      |

ARCHITECT/LOCATION

PROJECT NAME/LOCATION

SCALE:  
1:1

SHEET NO.  
DETAILS  
403

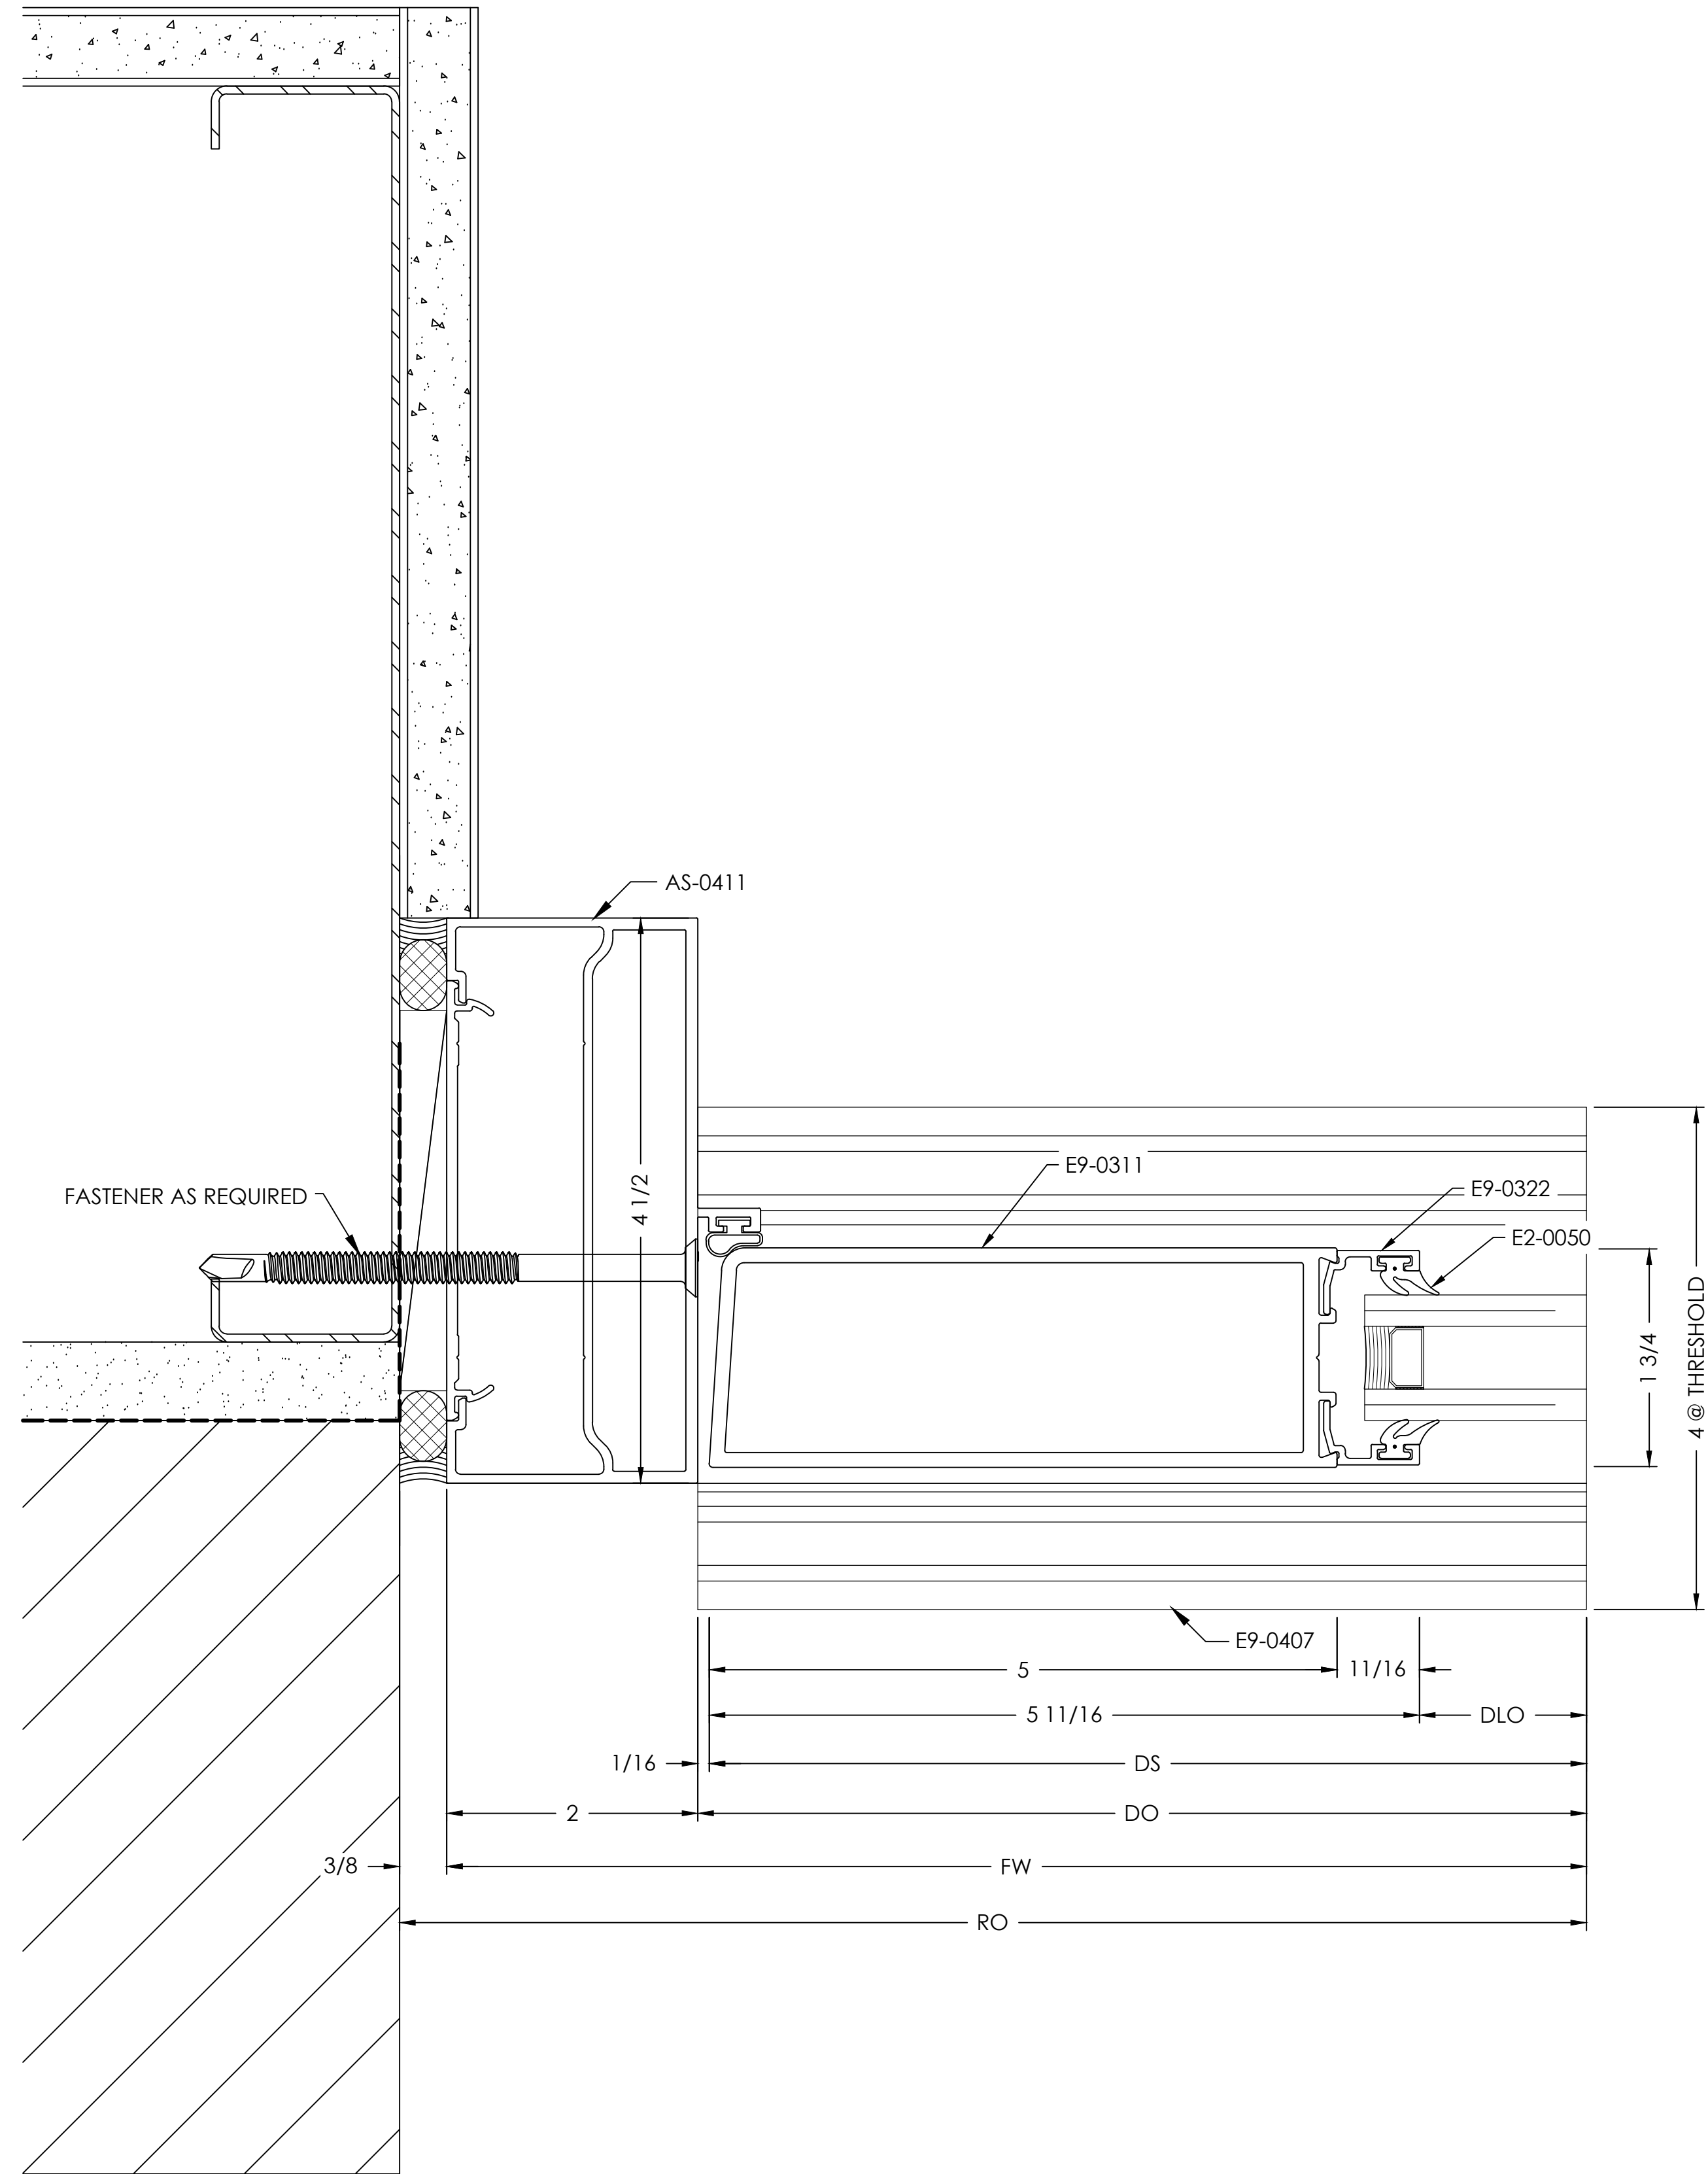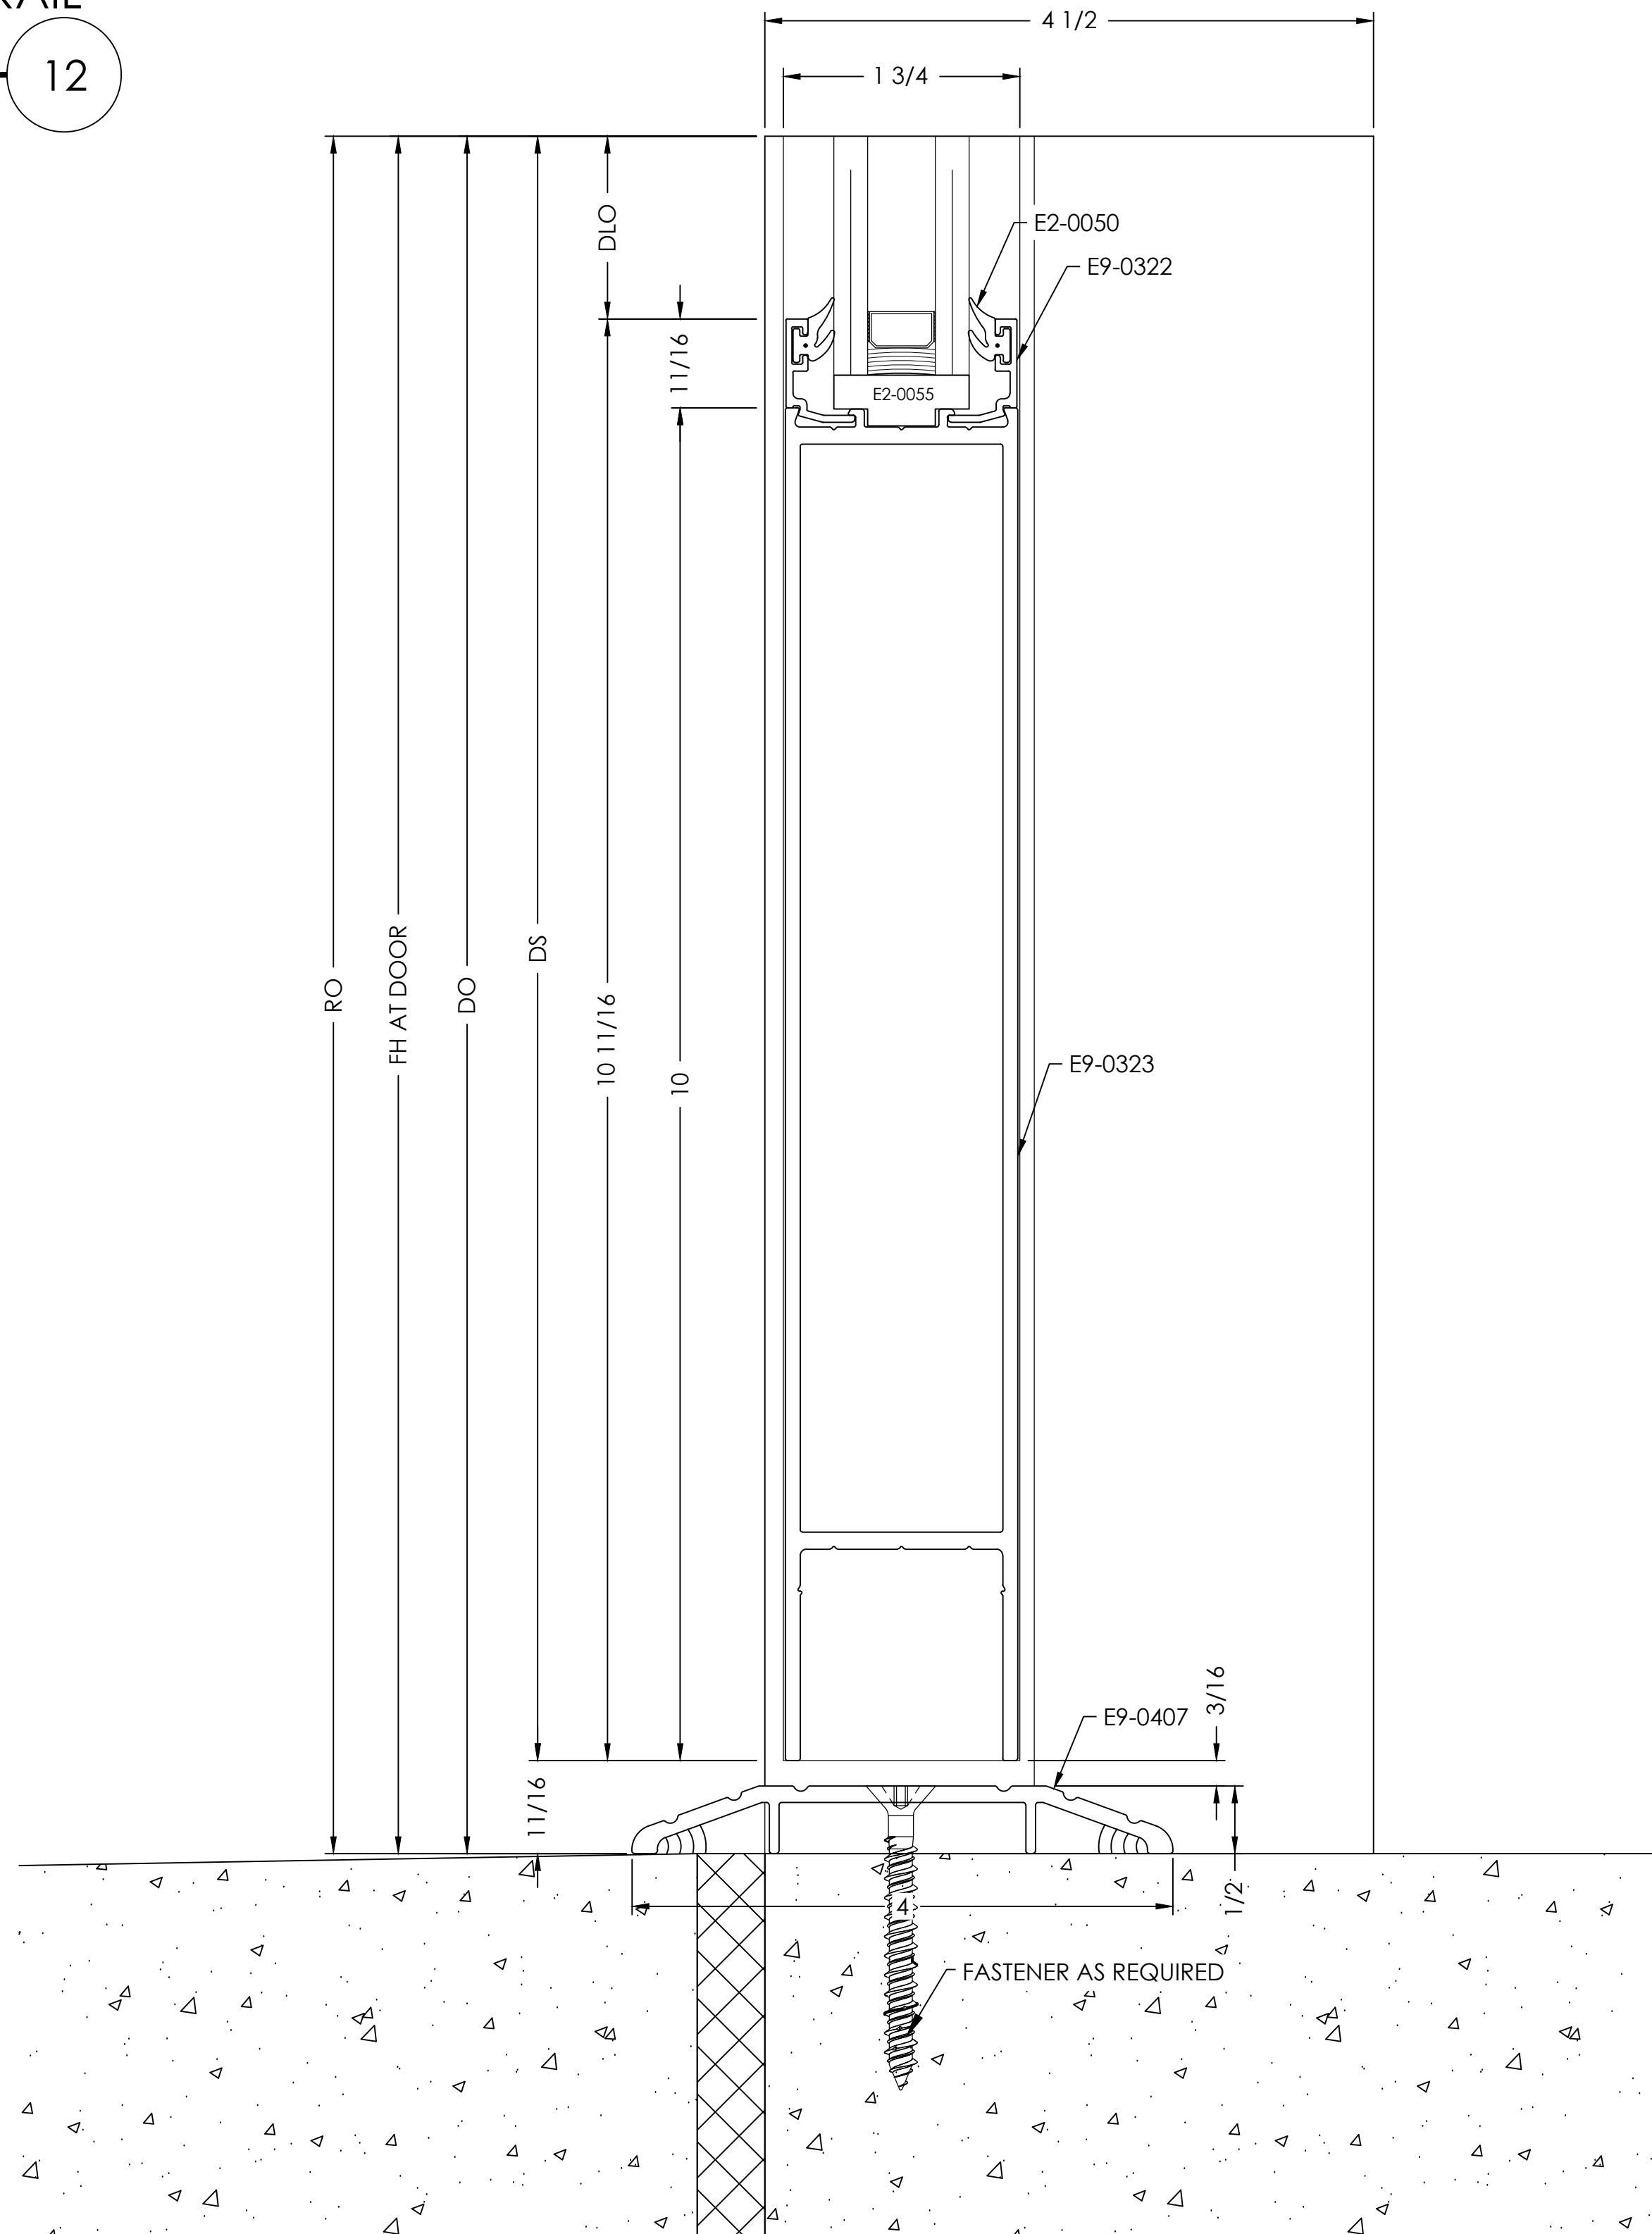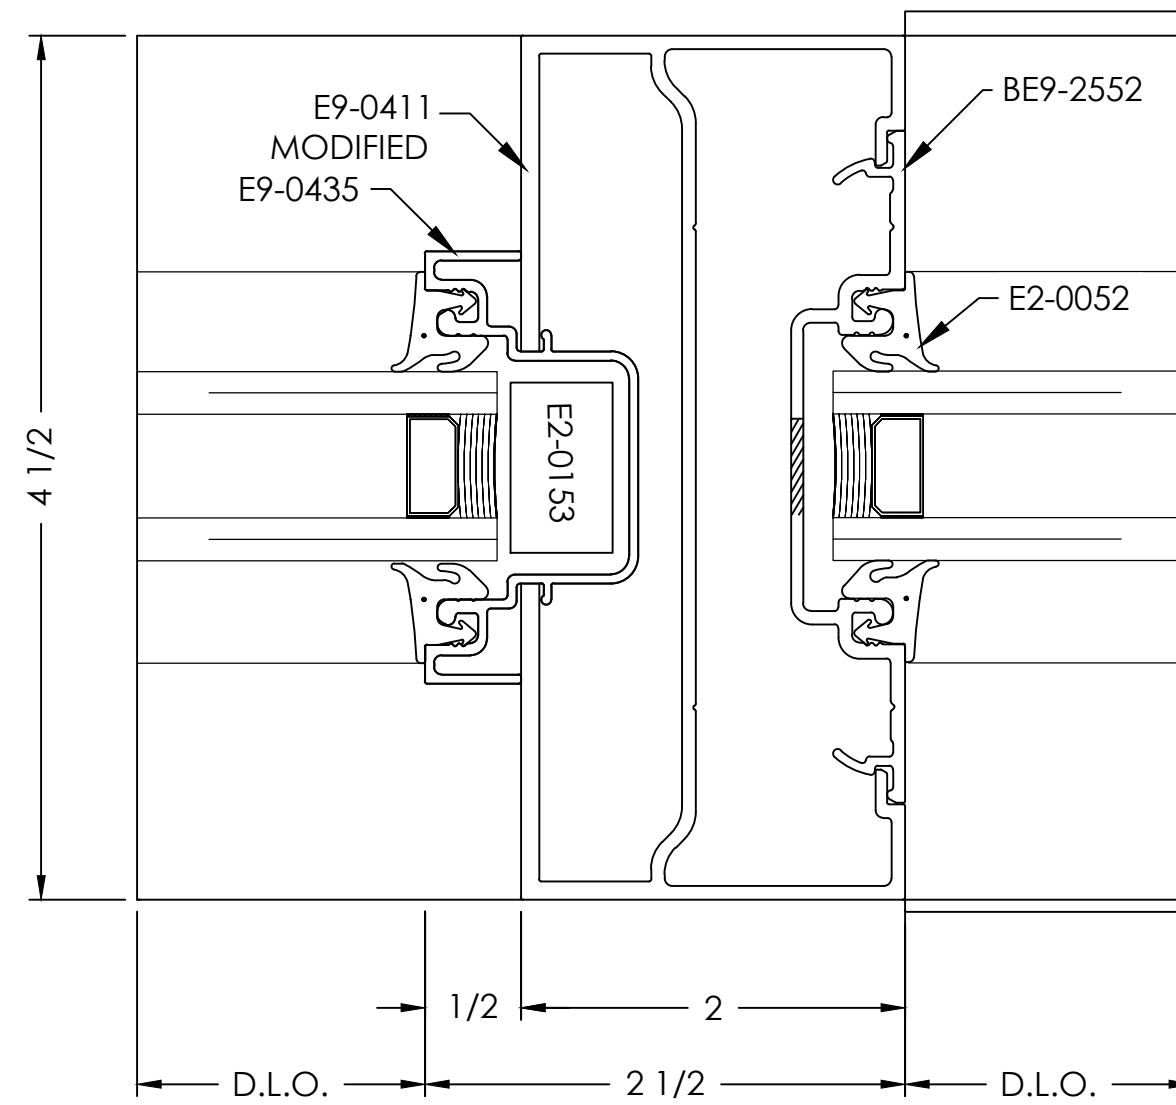

- ADEQUATE SUPPORT MUST BE PROVIDED TO WITHSTAND LOADS IMPOSED BY WINDOW SYSTEM
- REFER TO INSTALLATION MANUAL FOR ADD'L INFO
- CAP-SEAL ALL FASTENERS IN GLAZING POCKETS


| IST APPROVAL | 11/26/2024 | B.G. |  |  |  |
|--------------|------------|------|--|--|--|
|              |            |      |  |  |  |
|              |            |      |  |  |  |
|              |            |      |  |  |  |

404

DOOR JAMB  
DETAIL

15


SCALE= FULL  
ARCH. REF.: NONE

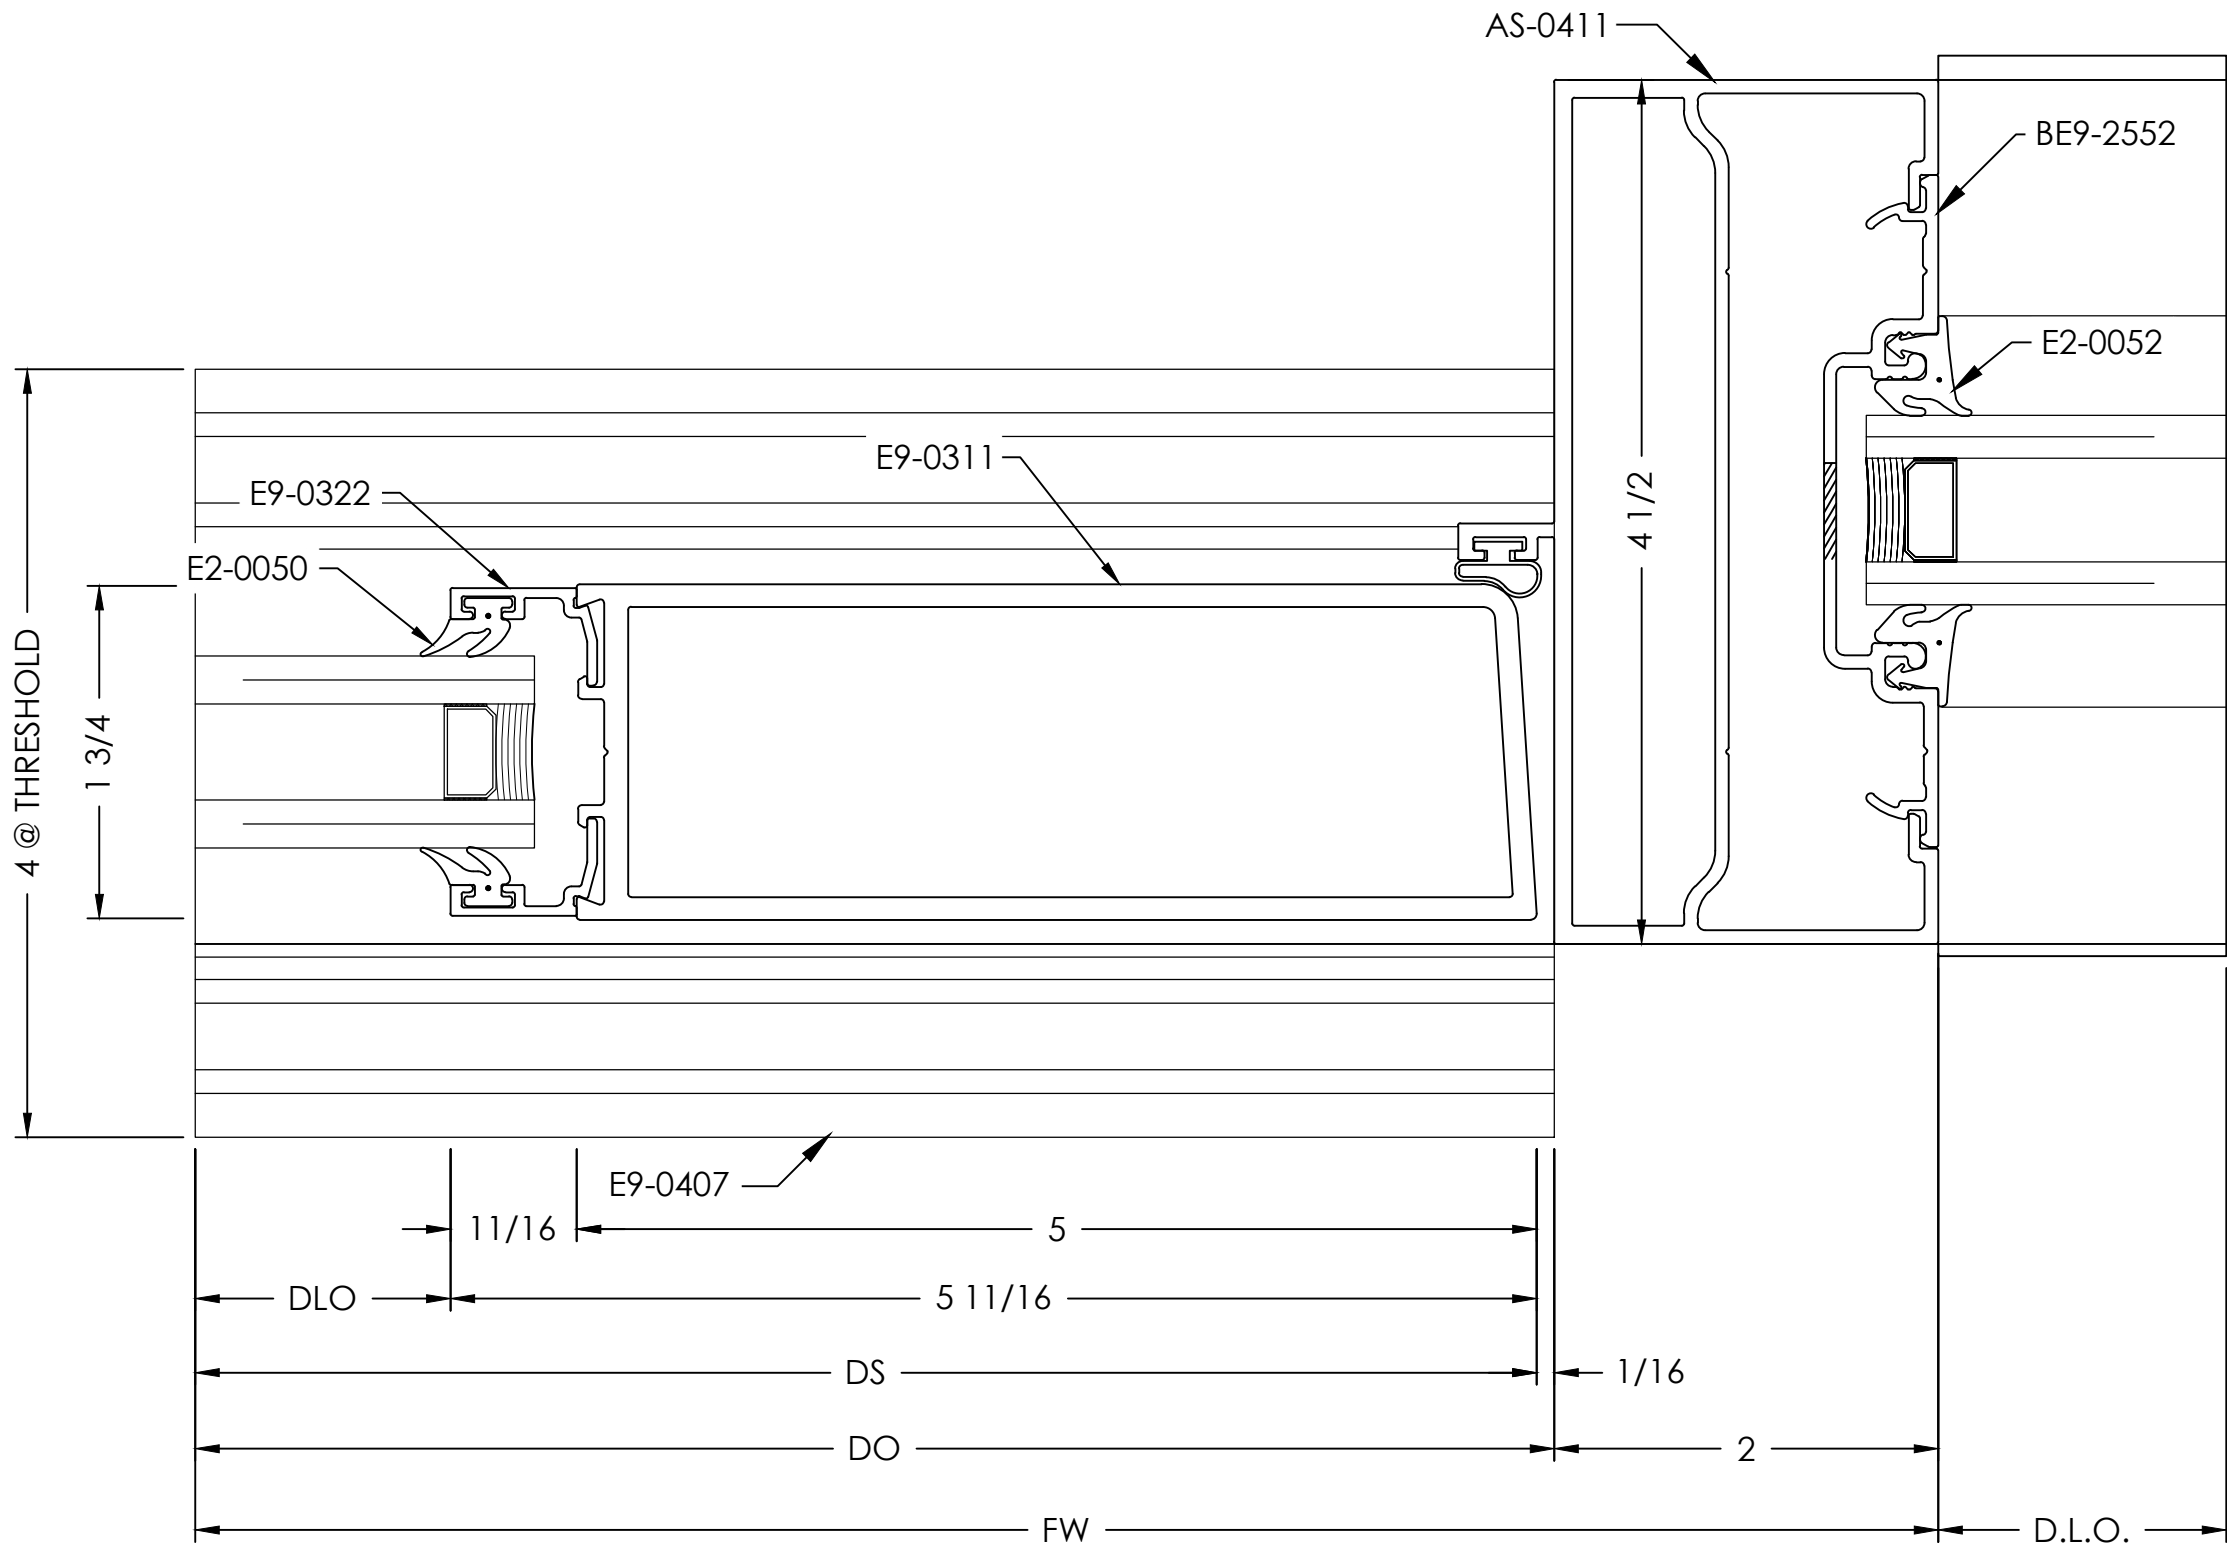

MEETING STILES  
DETAIL

17

SCALE= FULL  
ARCH. REF.: NONE

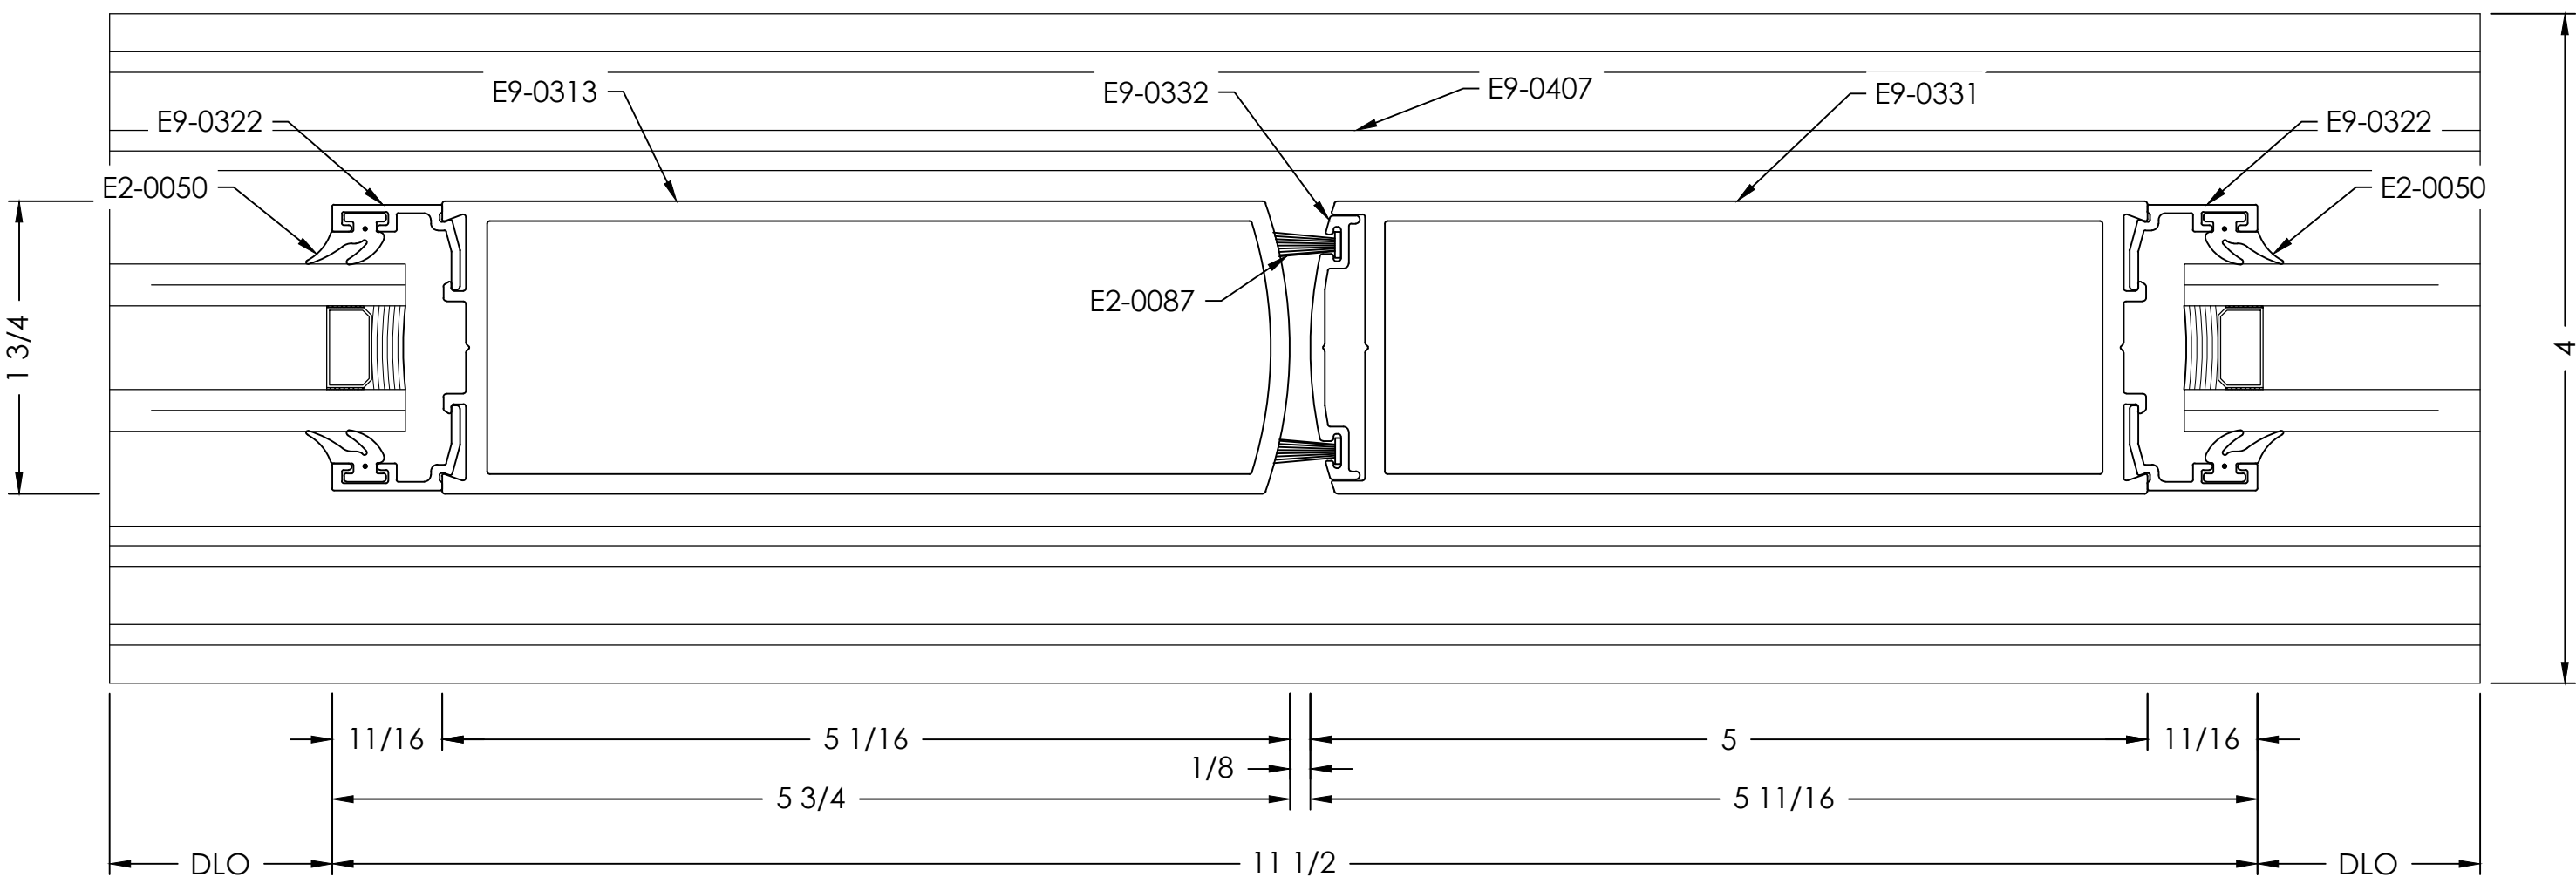


- TYPICAL DETAIL NOTES:
- ADEQUATE SUPPORT MUST BE PROVIDED TO WITHSTAND LOADS IMPOSED BY WINDOW SYSTEM
  - REFER TO INSTALLATION MANUAL FOR ADD'L INFO
  - CAP-SEAL ALL FASTENERS IN GLAZING POCKETS

SILL  
DETAIL

16


SCALE= FULL  
ARCH. REF.: NONE

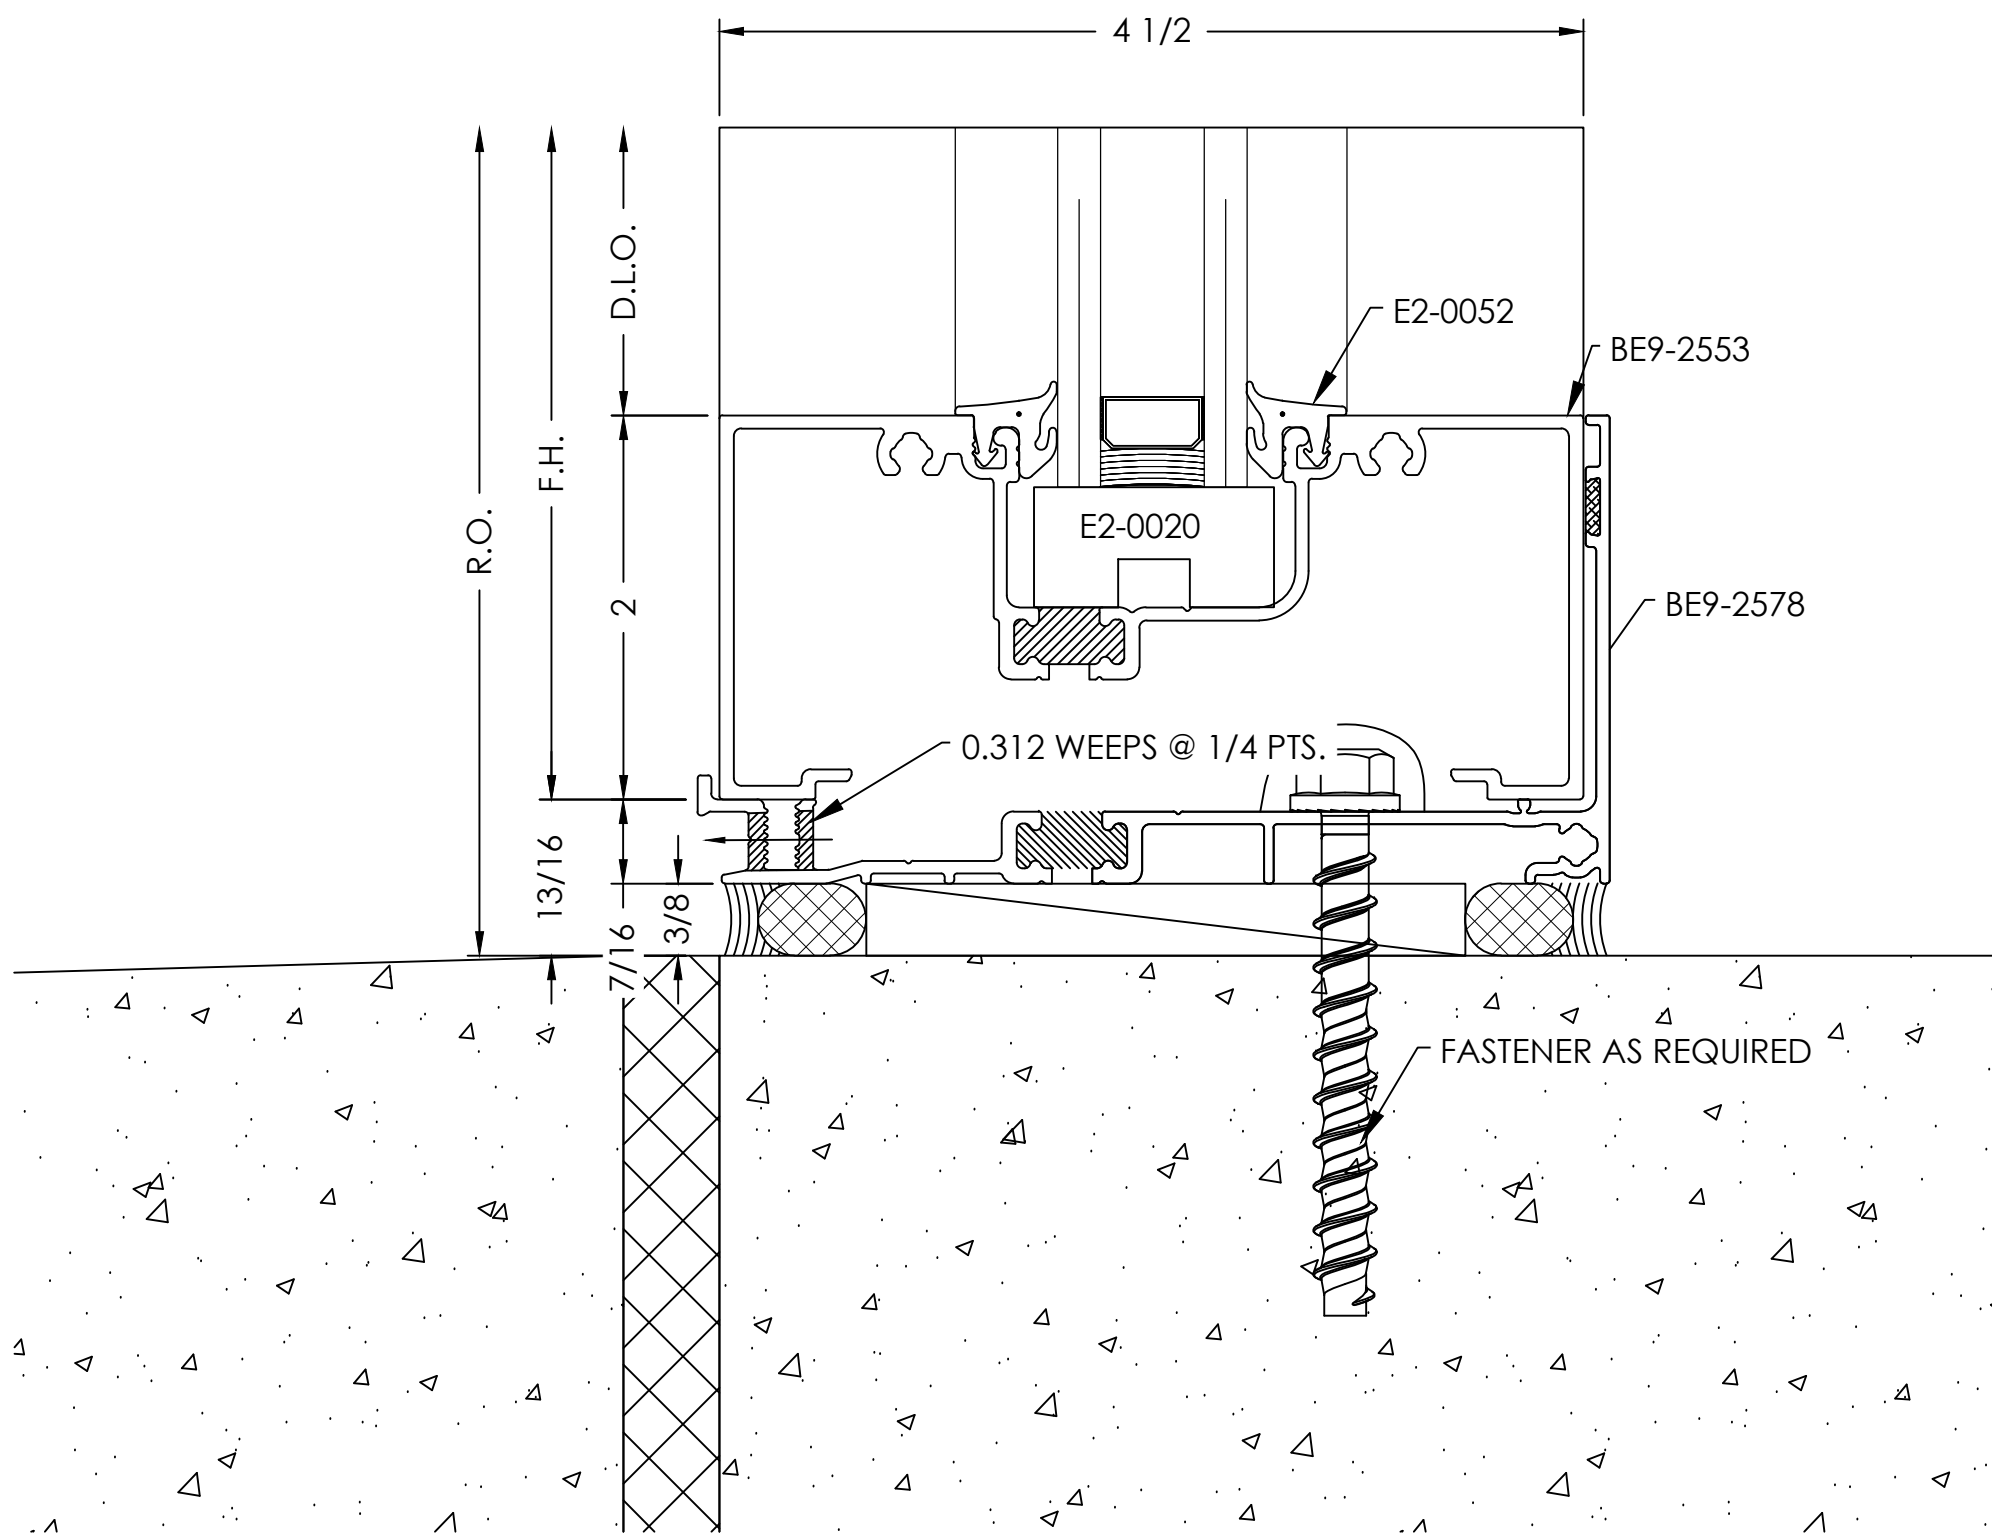

INTERMEDIATE VERTICAL  
DETAIL

18

SCALE= FULL  
ARCH. REF.: NONE

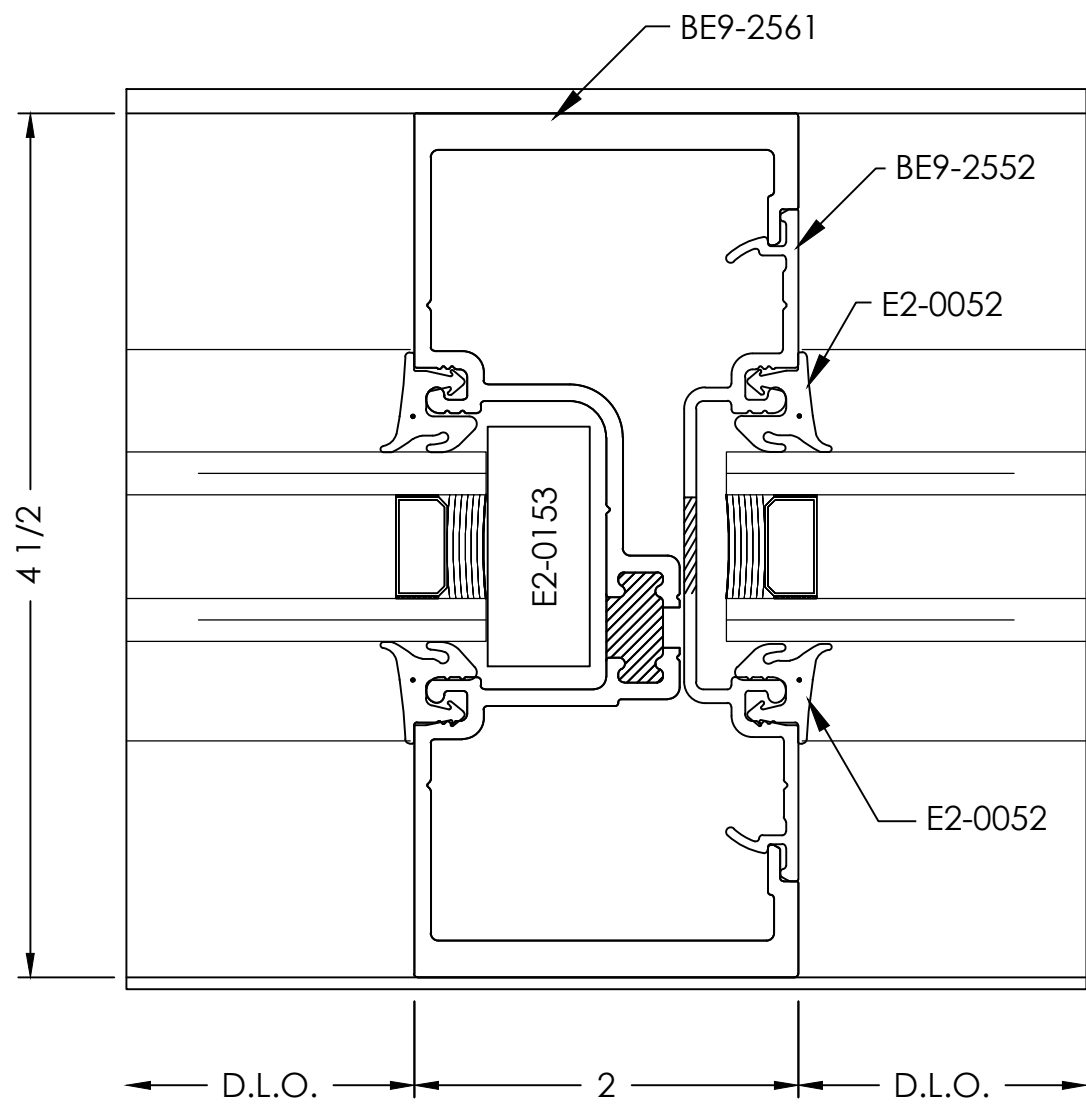

shop drawings + engineering  
TEL (470) 406-8783  
KSGRAHAM@VISIONDRAFTING.NET  
WWW.VISIONDRAFTING.NET

|                   |              |  |  |
|-------------------|--------------|--|--|
| BY                |              |  |  |
| DATE              |              |  |  |
| REVISION NO.      |              |  |  |
| BY                | B.G.         |  |  |
| DATE              | 11/26/2024   |  |  |
| PRINTS ISSUED FOR | 1ST APPROVAL |  |  |

|                       |                |
|-----------------------|----------------|
| ARCHITECT/LOCATION    |                |
| PROJECT NAME/LOCATION |                |
| SCALE:                | 1:1            |
| SHEET NO.             | DETAILS<br>405 |

## 19

SCALE= FULL

20

SCALE= FULL

ARCH. REF.: NONE

TYPICAL DETAIL NOTES:


- 100

HEADER  
DETAIL

SCALE= FULL

ARCH. REF.: 4/A312

1

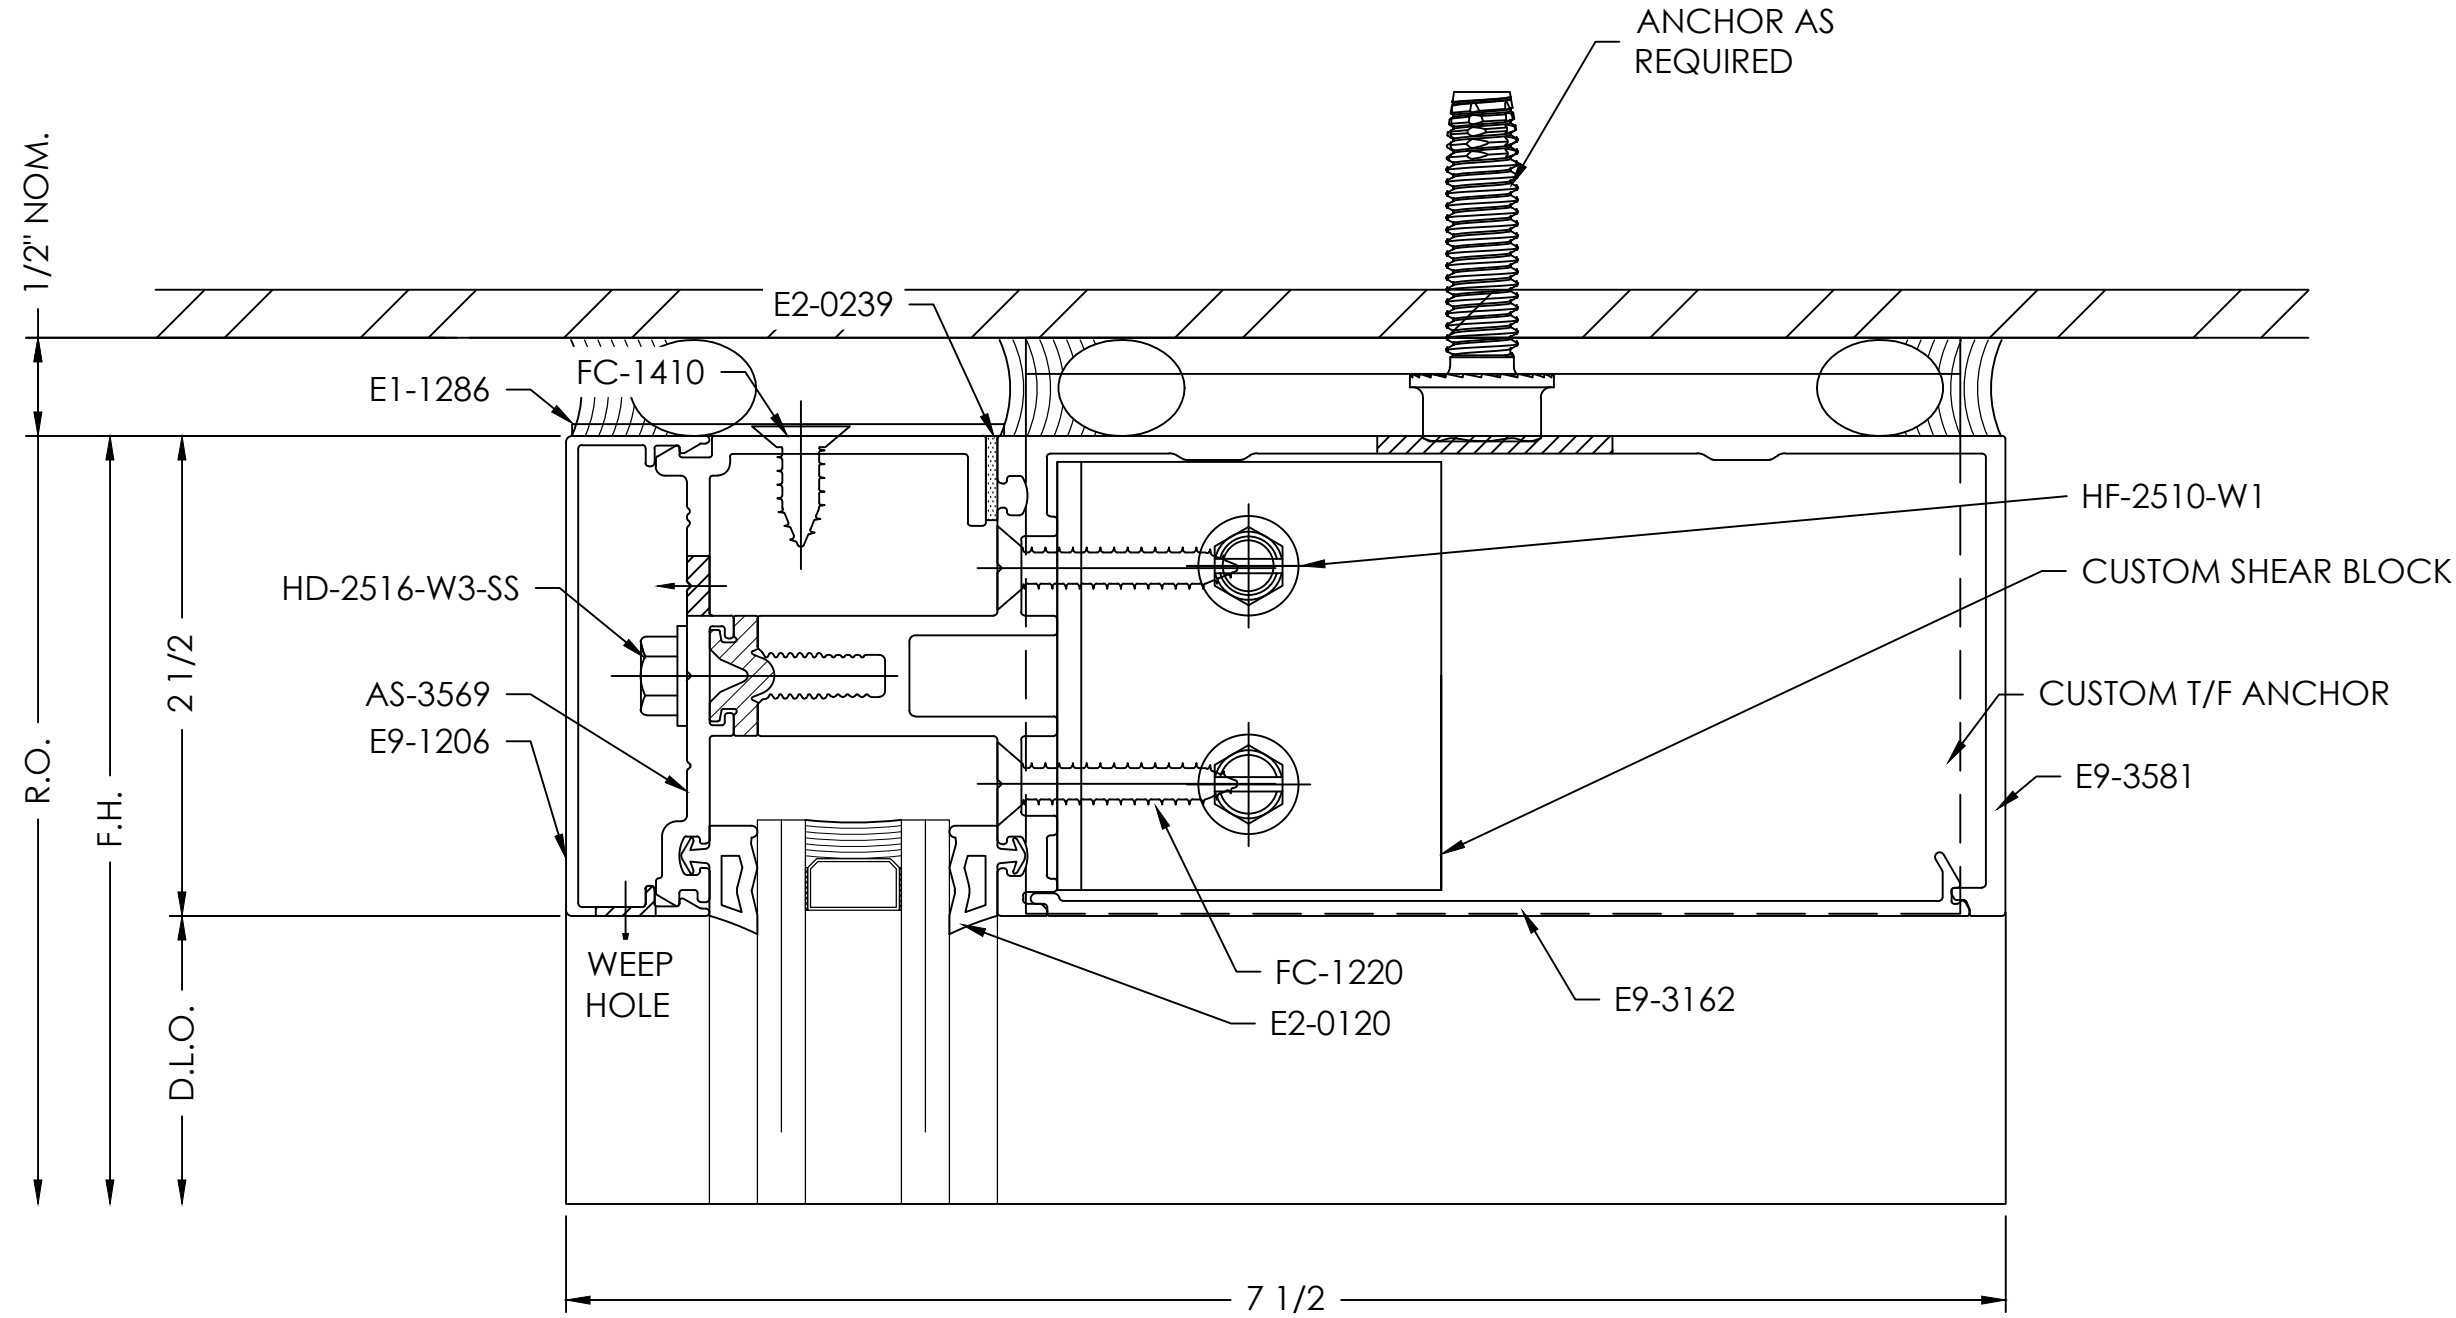


SILL  
DETAIL

SCALE= FULL

ARCH. REF.: 4/A312

3

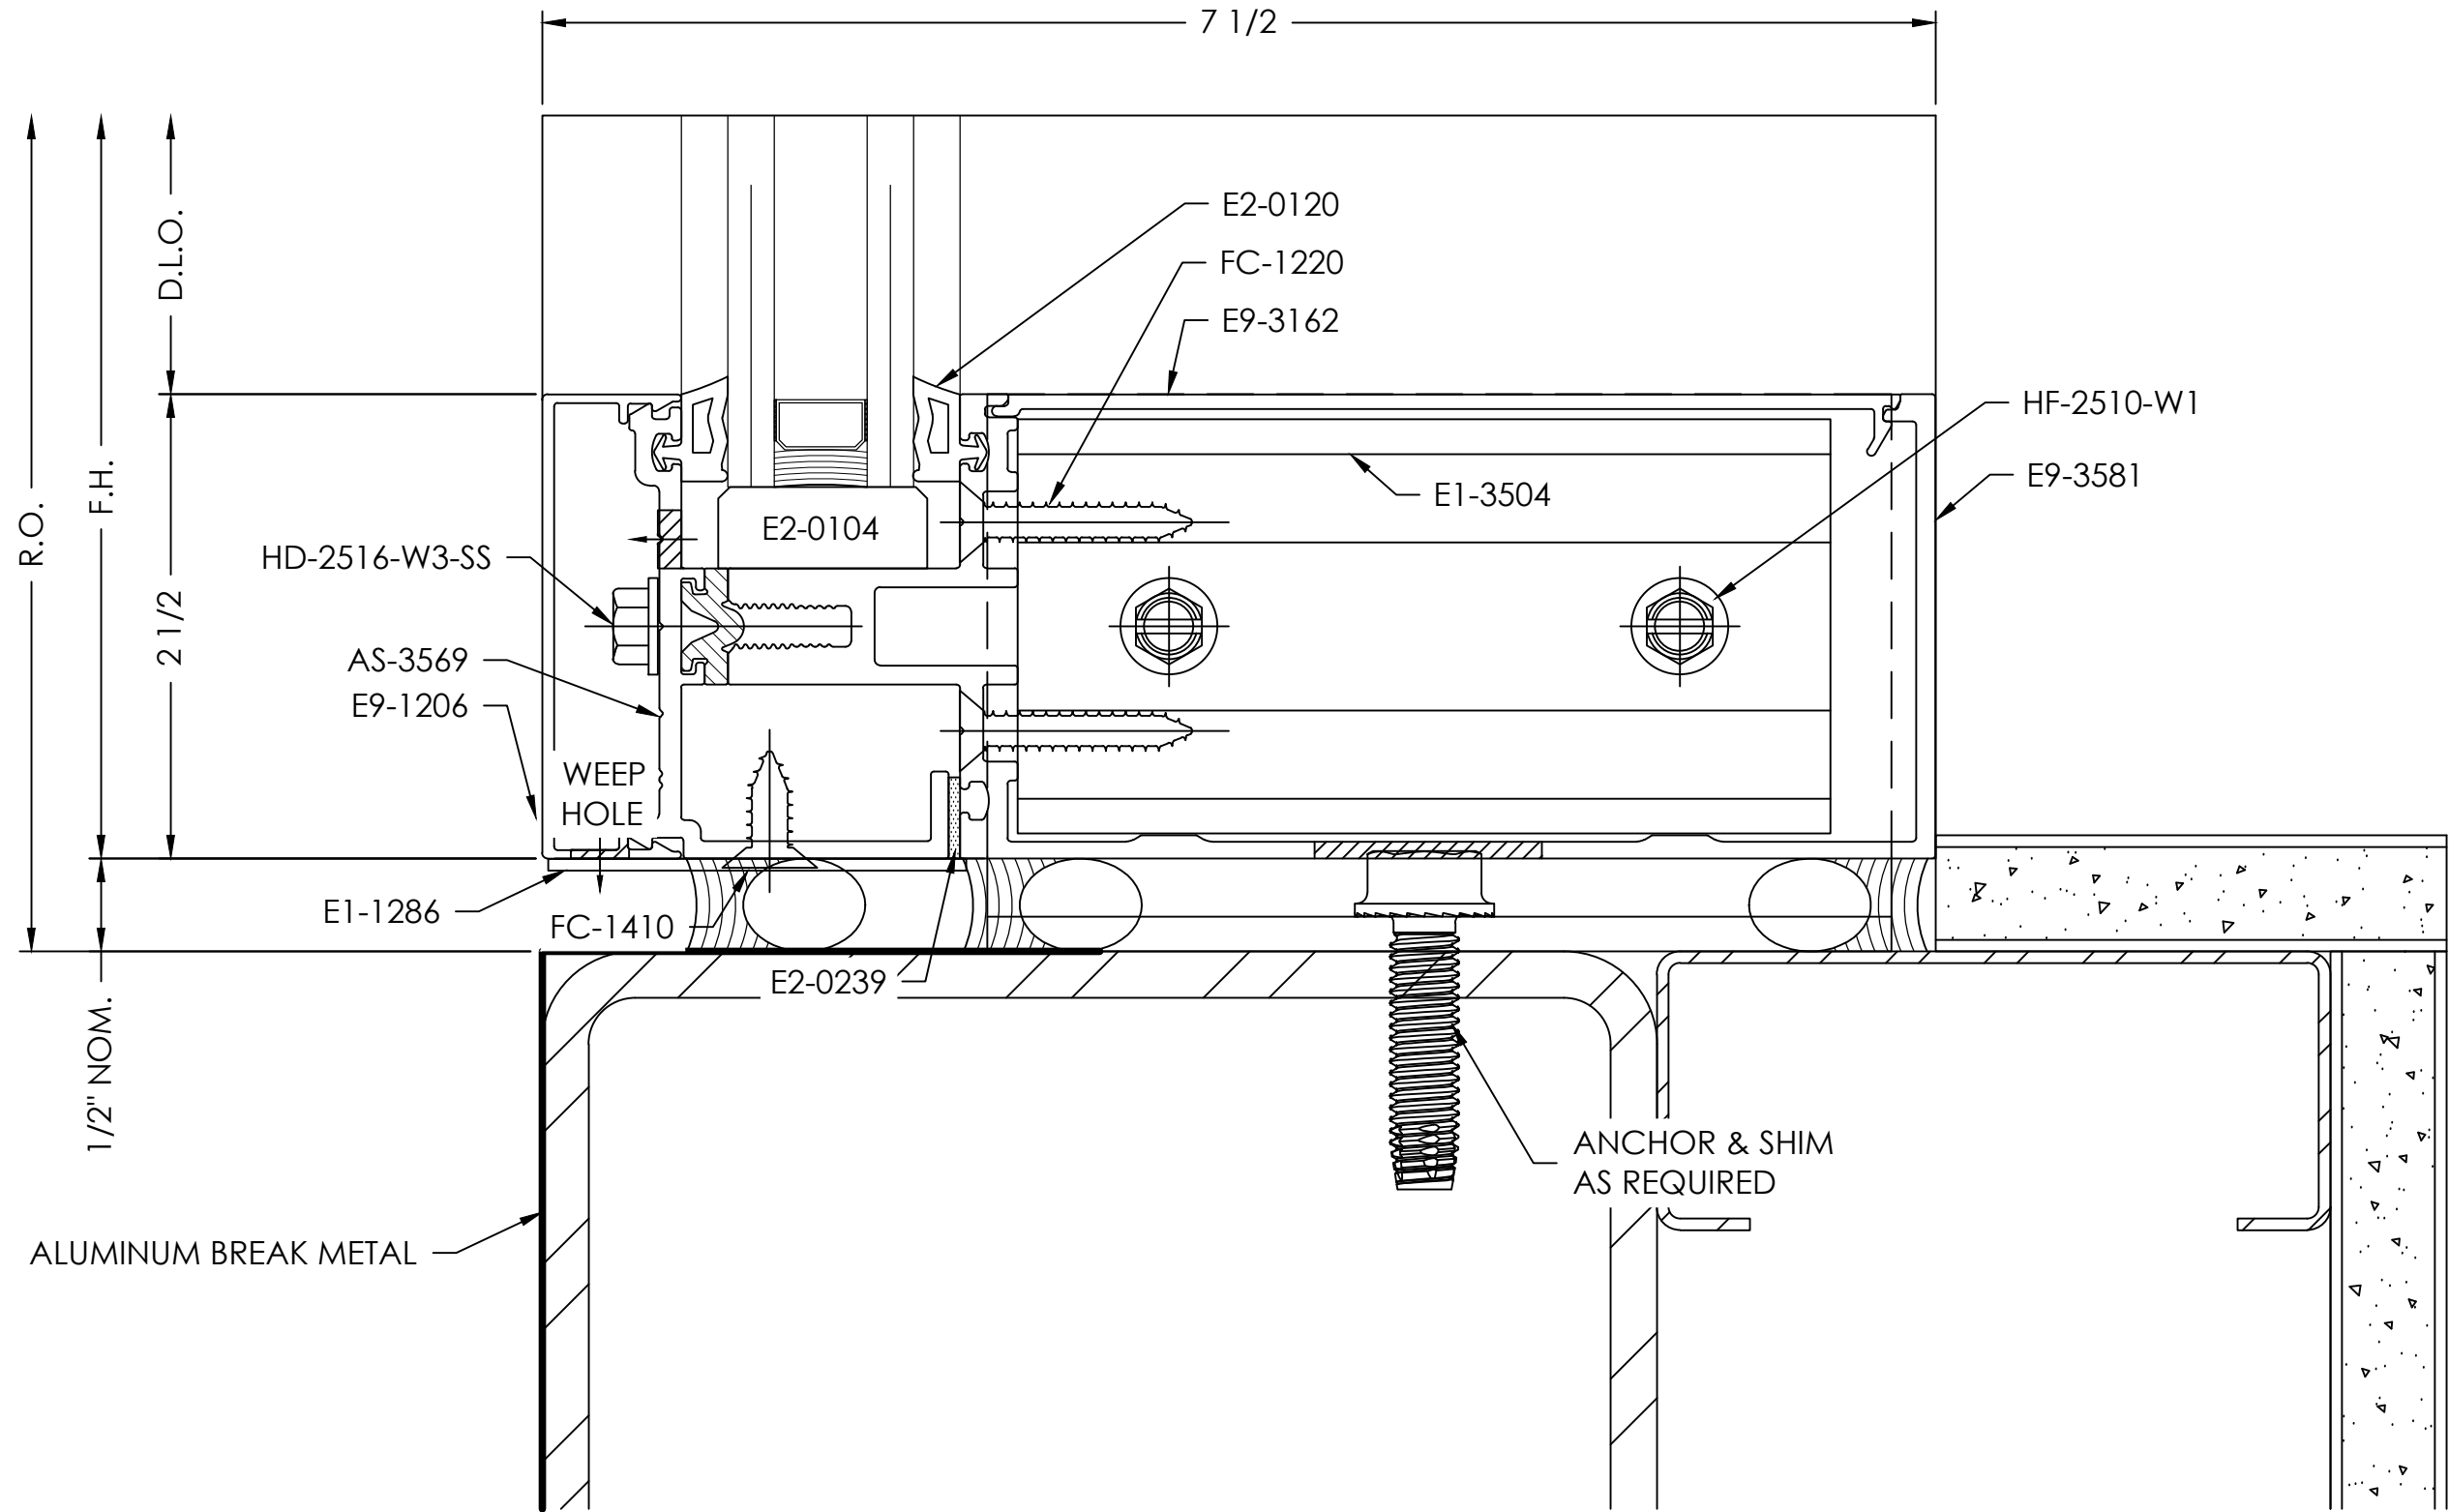


HORIZONTAL  
DETAIL

SCALE= FULL

ARCH. REF.: NONE

2

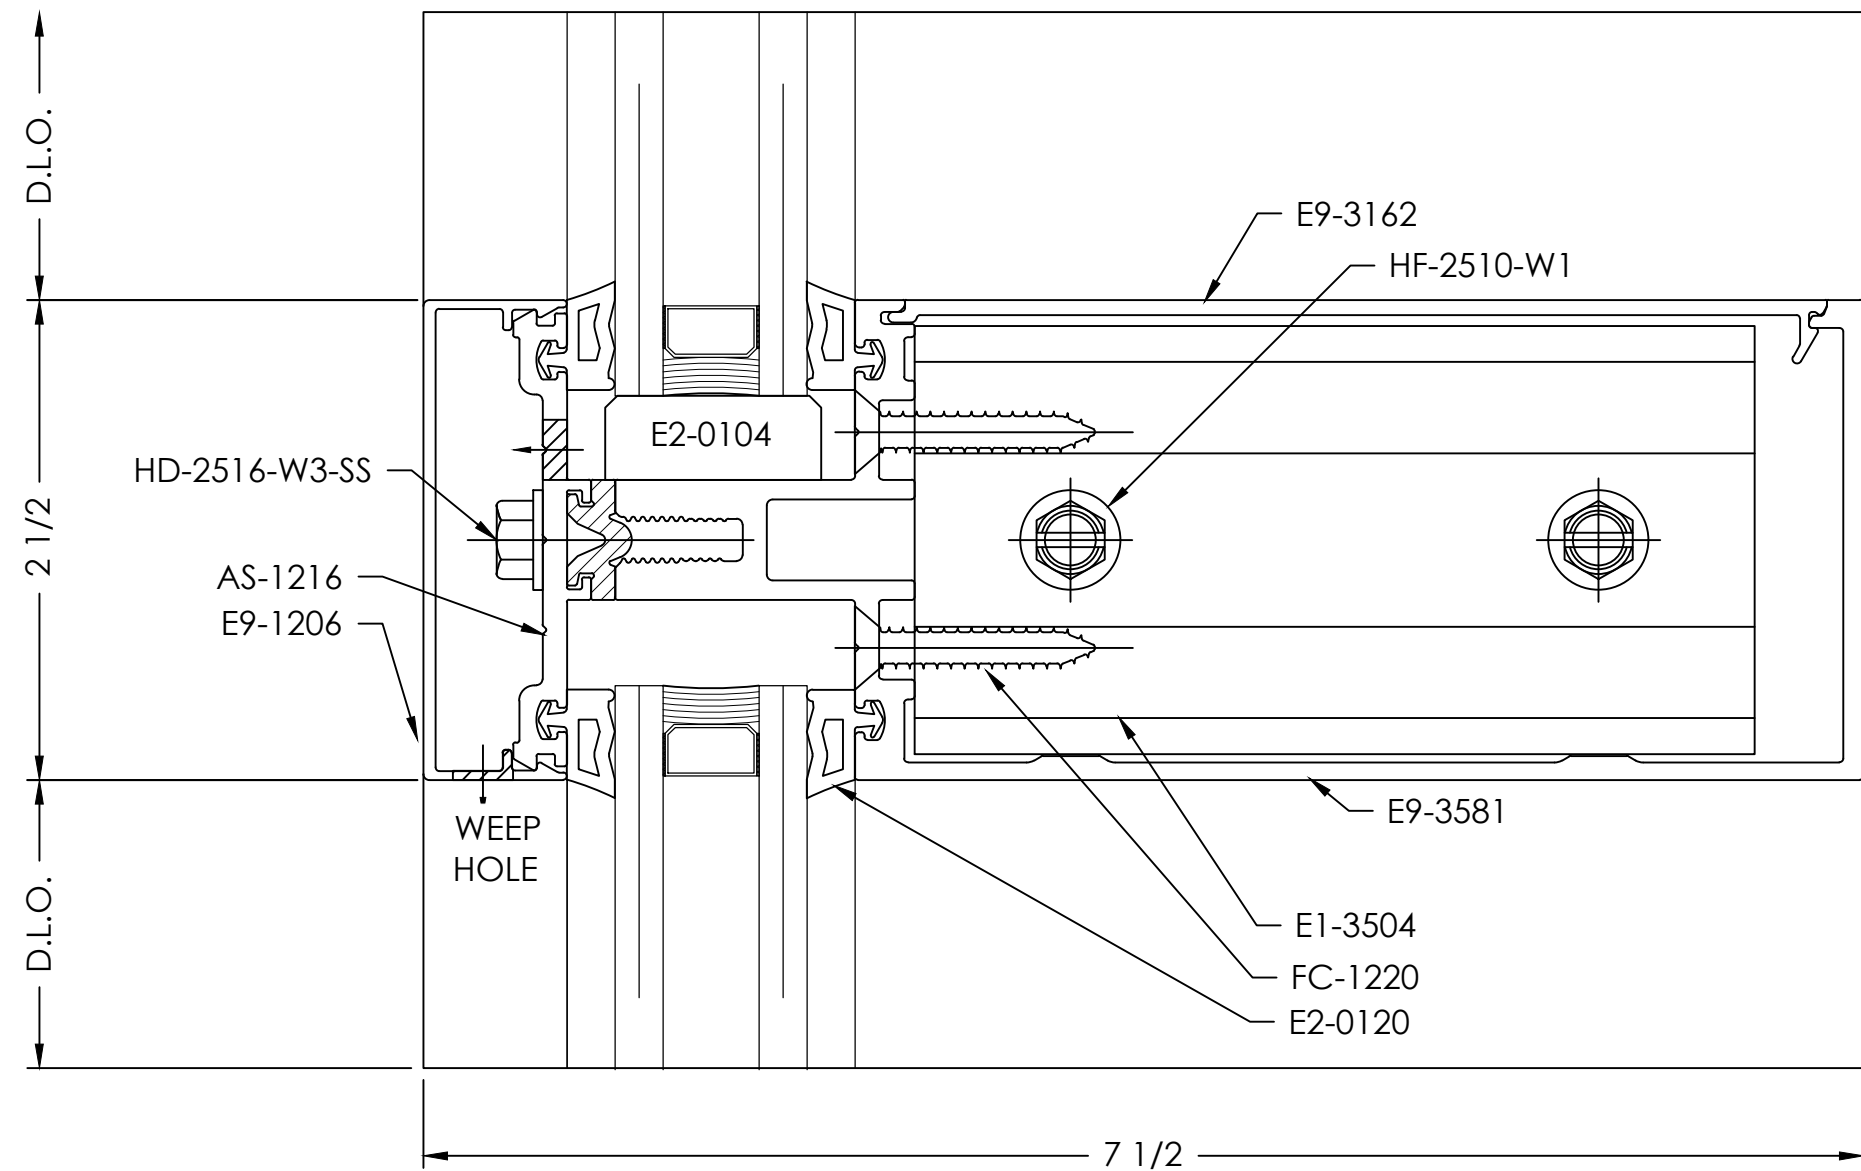

TYPICAL DETAIL NOTES:


- ADEQUATE SUPPORT MUST BE PROVIDED TO WITHSTAND LOADS IMPOSED BY WINDOW SYSTEM
- REFER TO INSTALLATION MANUAL FOR ADD'L INFO
- CAP-SEAL ALL FASTENERS IN GLAZING POCKETS

HEADER  
DETAIL

SCALE= FULL

ARCH. REF.: 4/A312

4

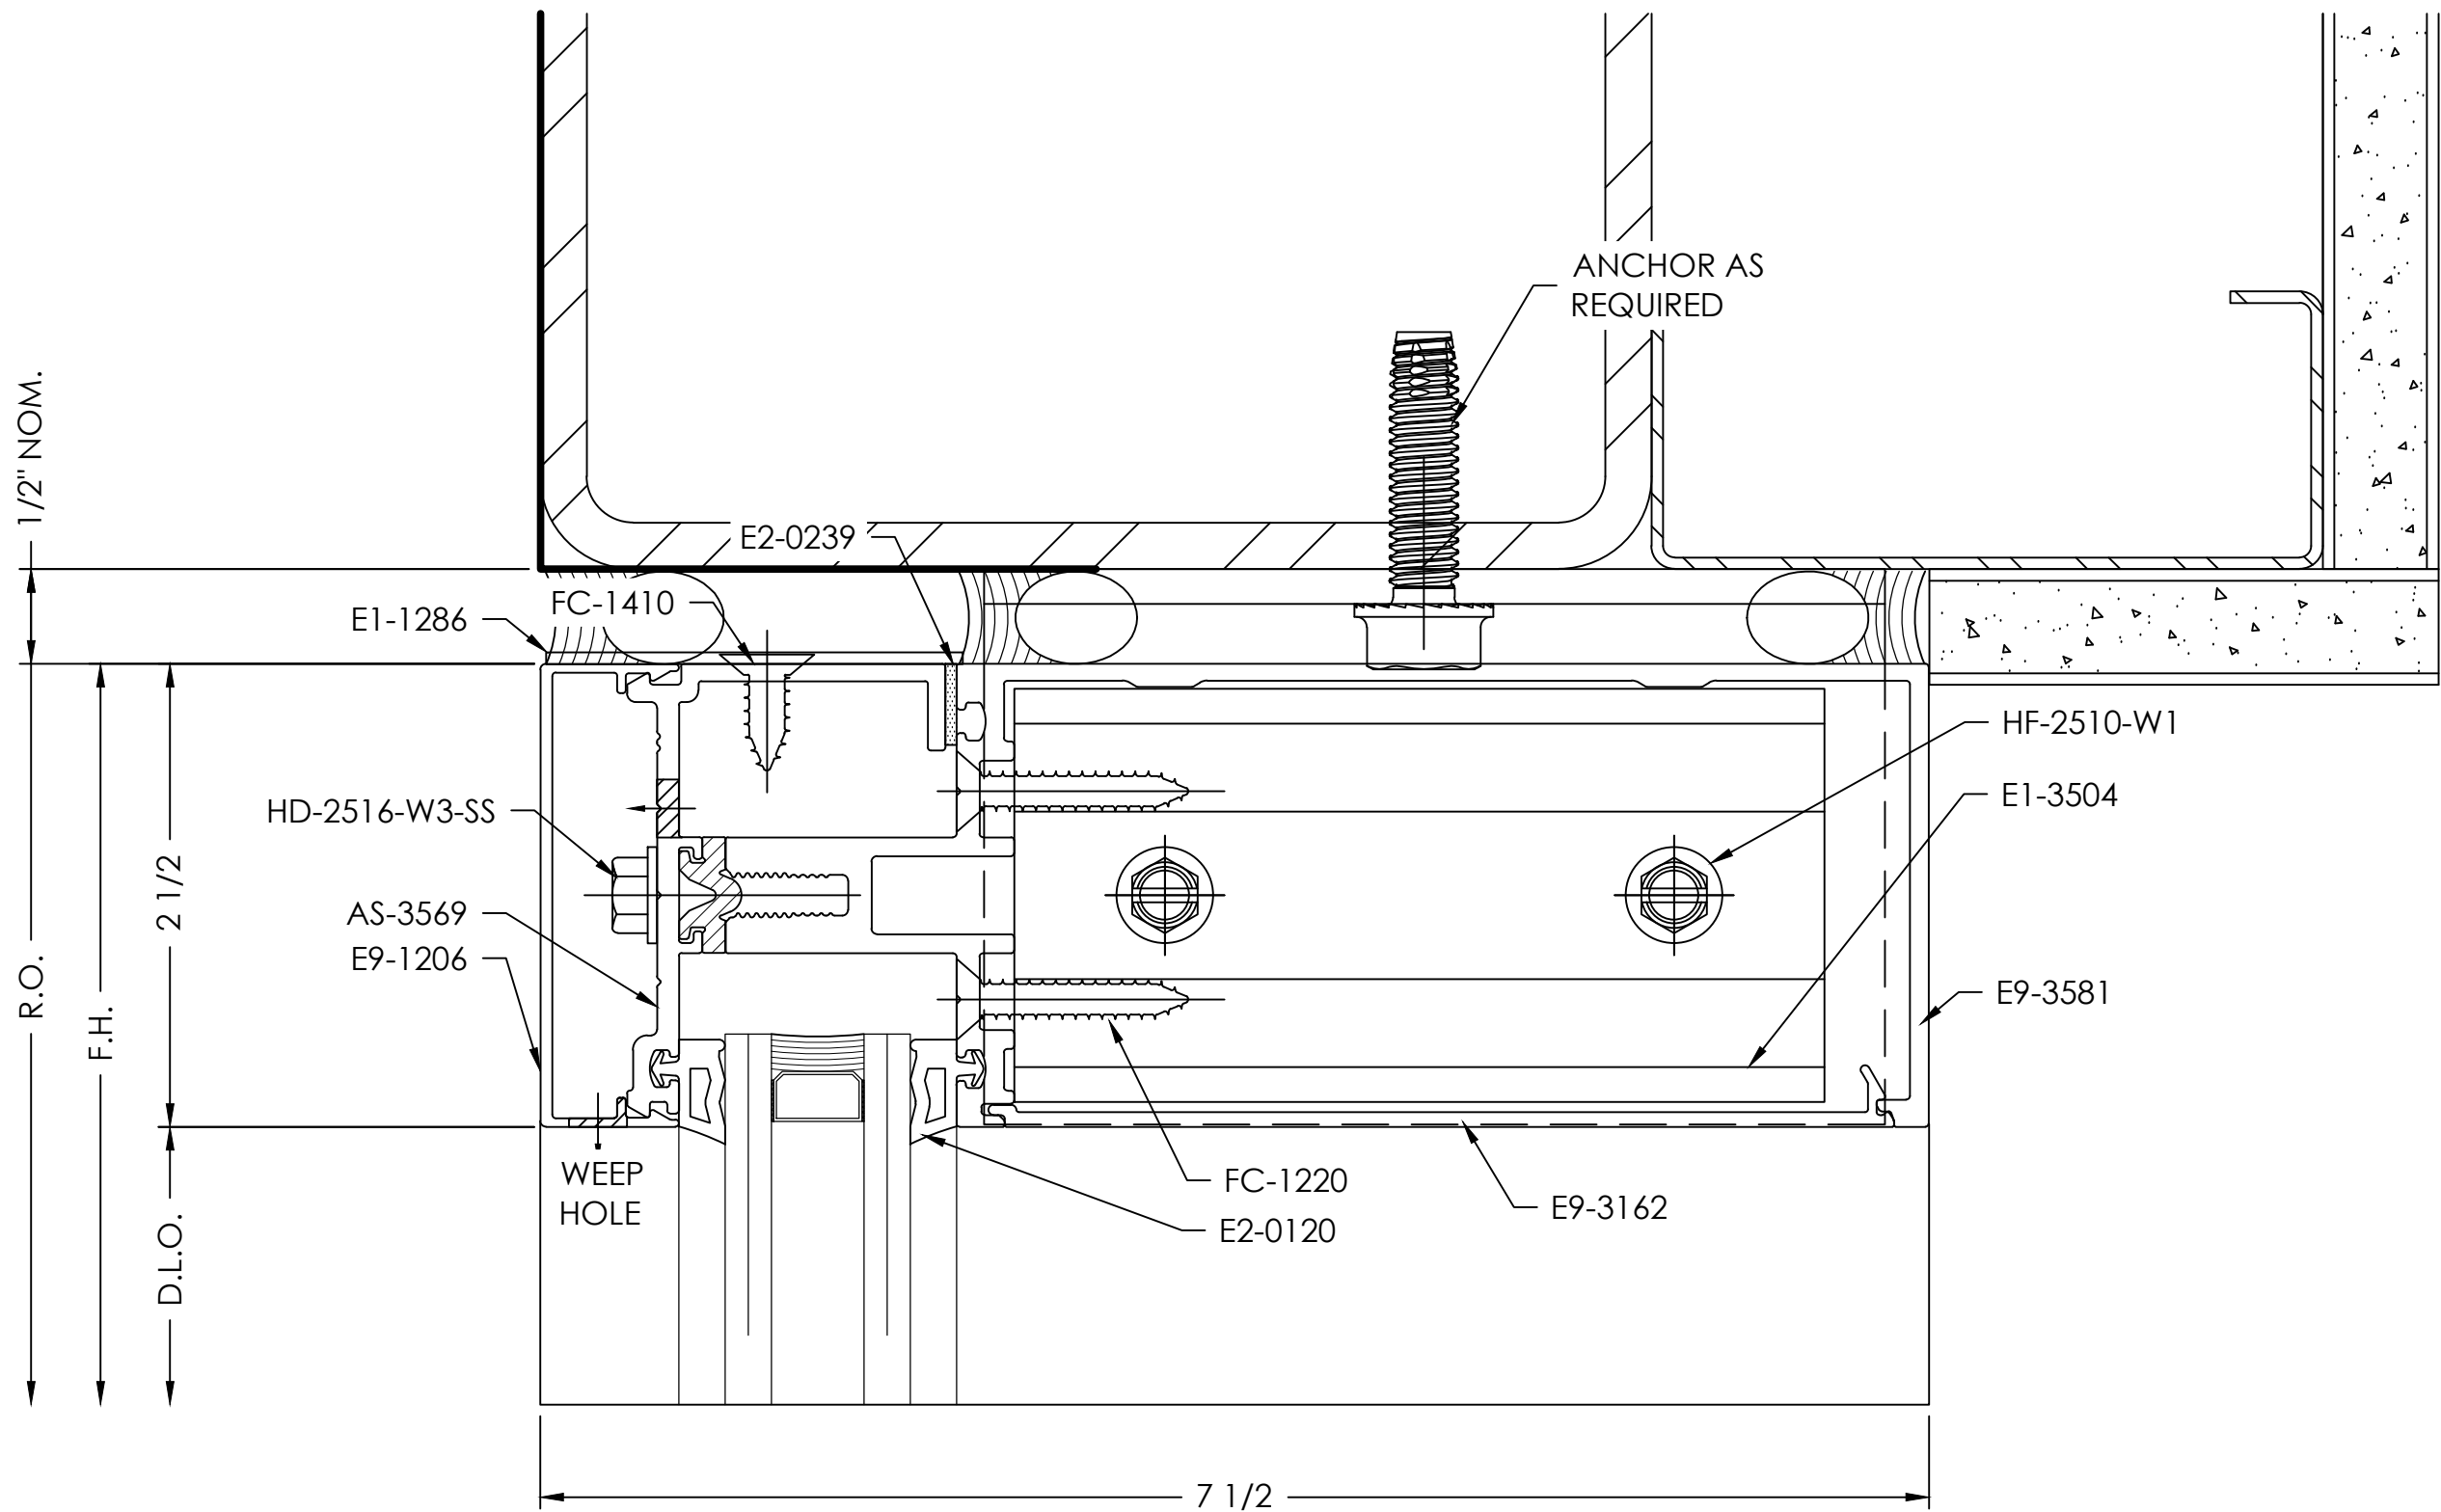

VISION  
DRAFTING,  
INC.

shop drawings + engineering  
TEL (470) 406-8783  
R.GRAHAM@VISIONDRAFTING.NET  
WWW.VISIONDRAFTING.NET

| BY | DATE | REVISION NO. | BY   | DATE       | PRINTS ISSUED FOR |
|----|------|--------------|------|------------|-------------------|
|    |      |              | B.G. | 11/26/2024 | 1ST APPROVAL      |

ARCHITECT/LOCATION

PROJECT NAME/LOCATION

SCALE:  
1:1


SHEET NO.  
DETAILS  
501

SILL  
DETAIL

SCALE= FULL

ARCH. REF.: 4/A312

5

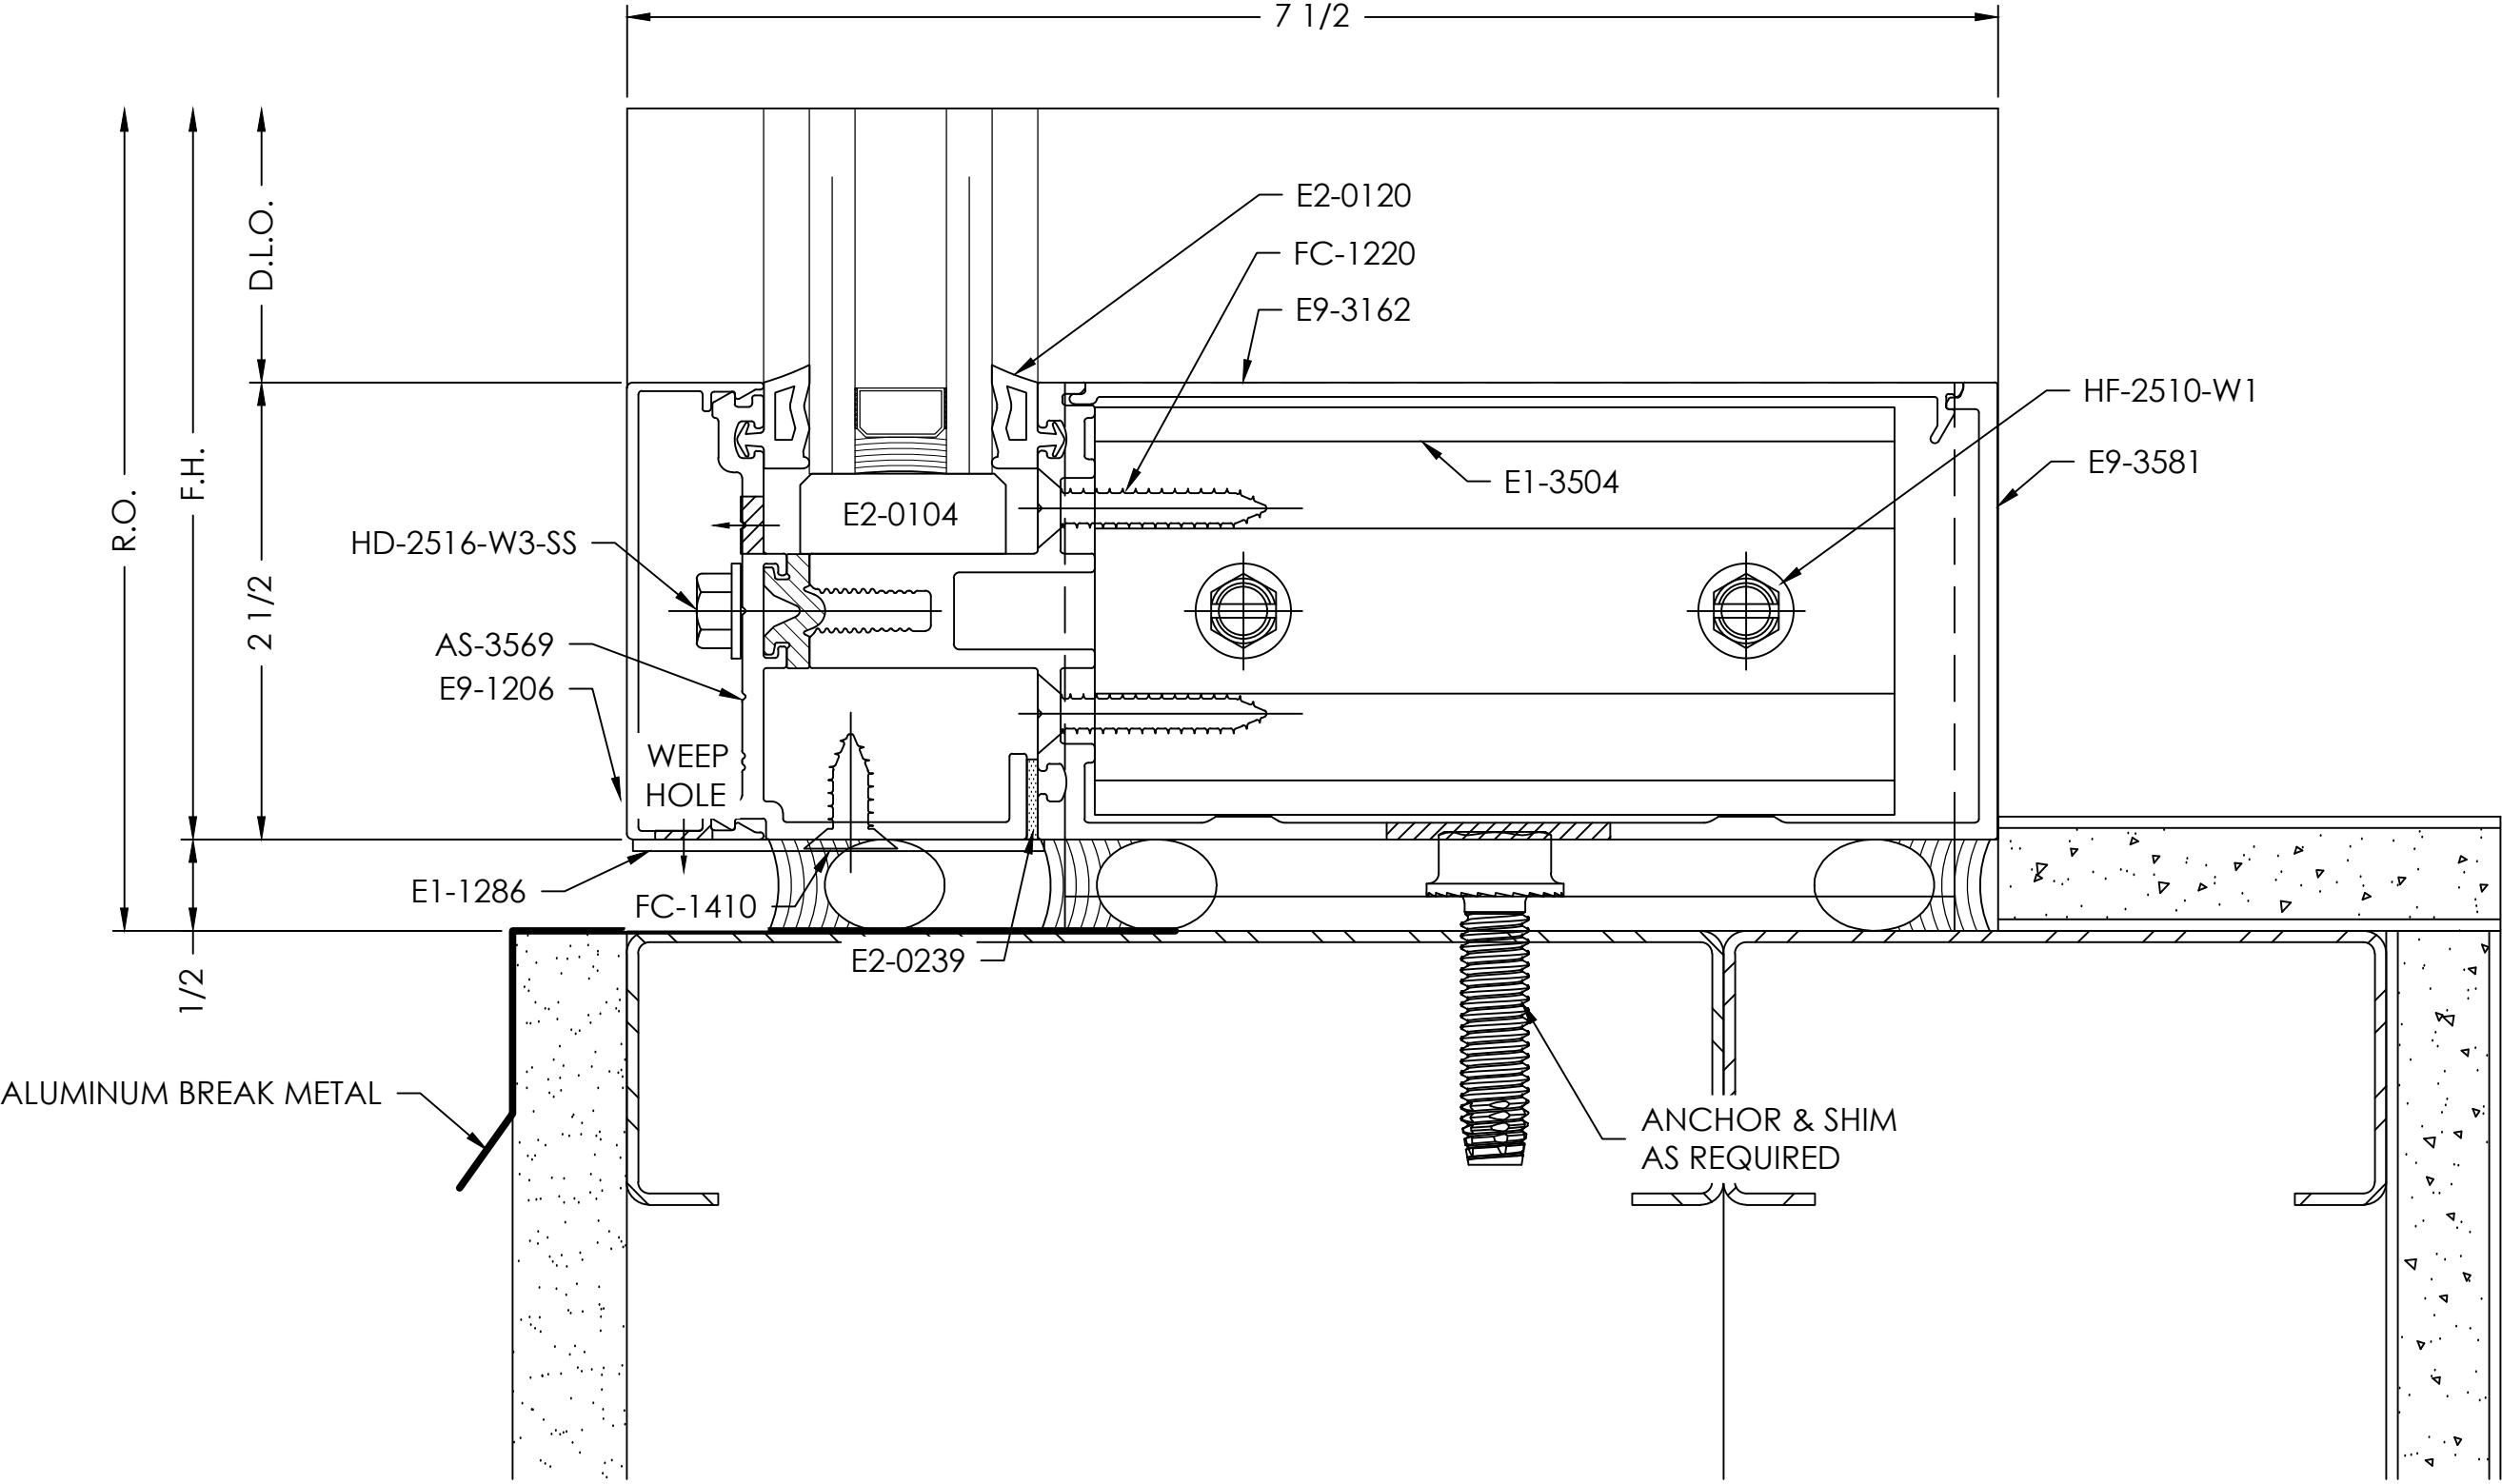


DOOR HEADER  
DETAIL

SCALE= FULL

ARCH. REF.: NONE

7

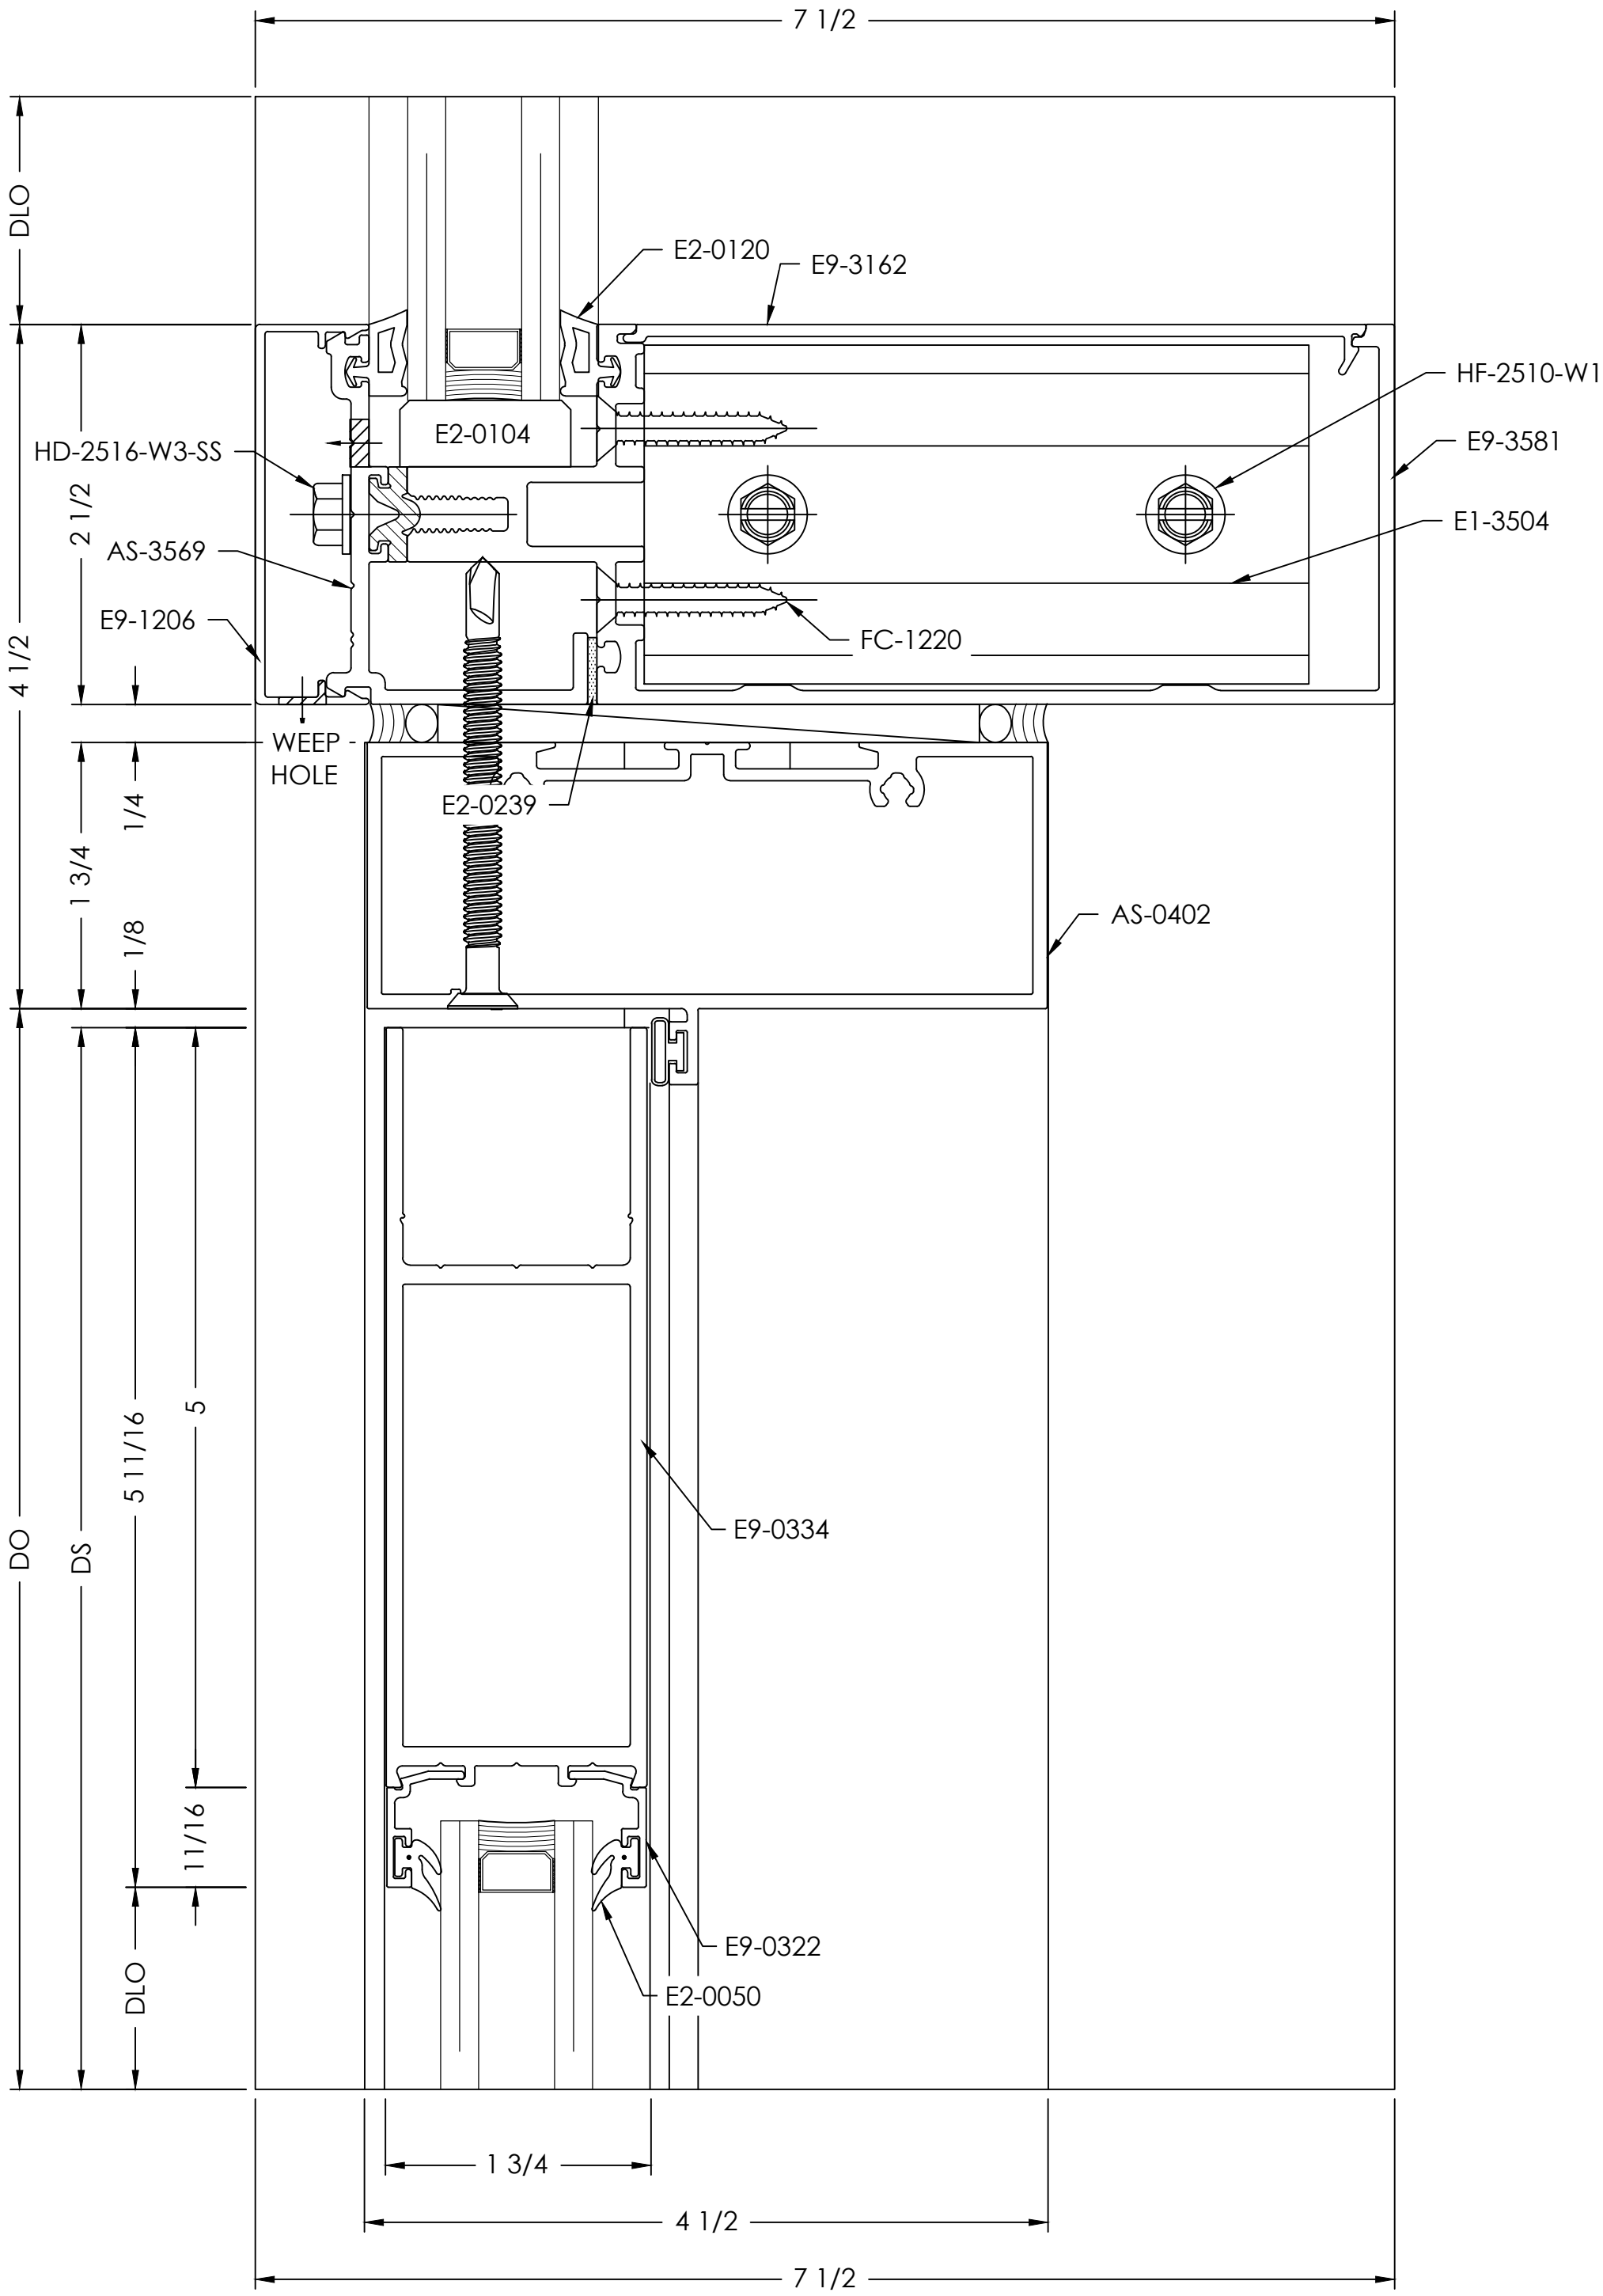


- TYPICAL DETAIL NOTES:
- ADEQUATE SUPPORT MUST BE PROVIDED TO WITHSTAND LOADS IMPOSED BY WINDOW SYSTEM
  - REFER TO INSTALLATION MANUAL FOR ADD'L INFO
  - CAP-SEAL ALL FASTENERS IN GLAZING POCKETS

HEADER  
DETAIL

SCALE= FULL

ARCH. REF.: 4/A312

6

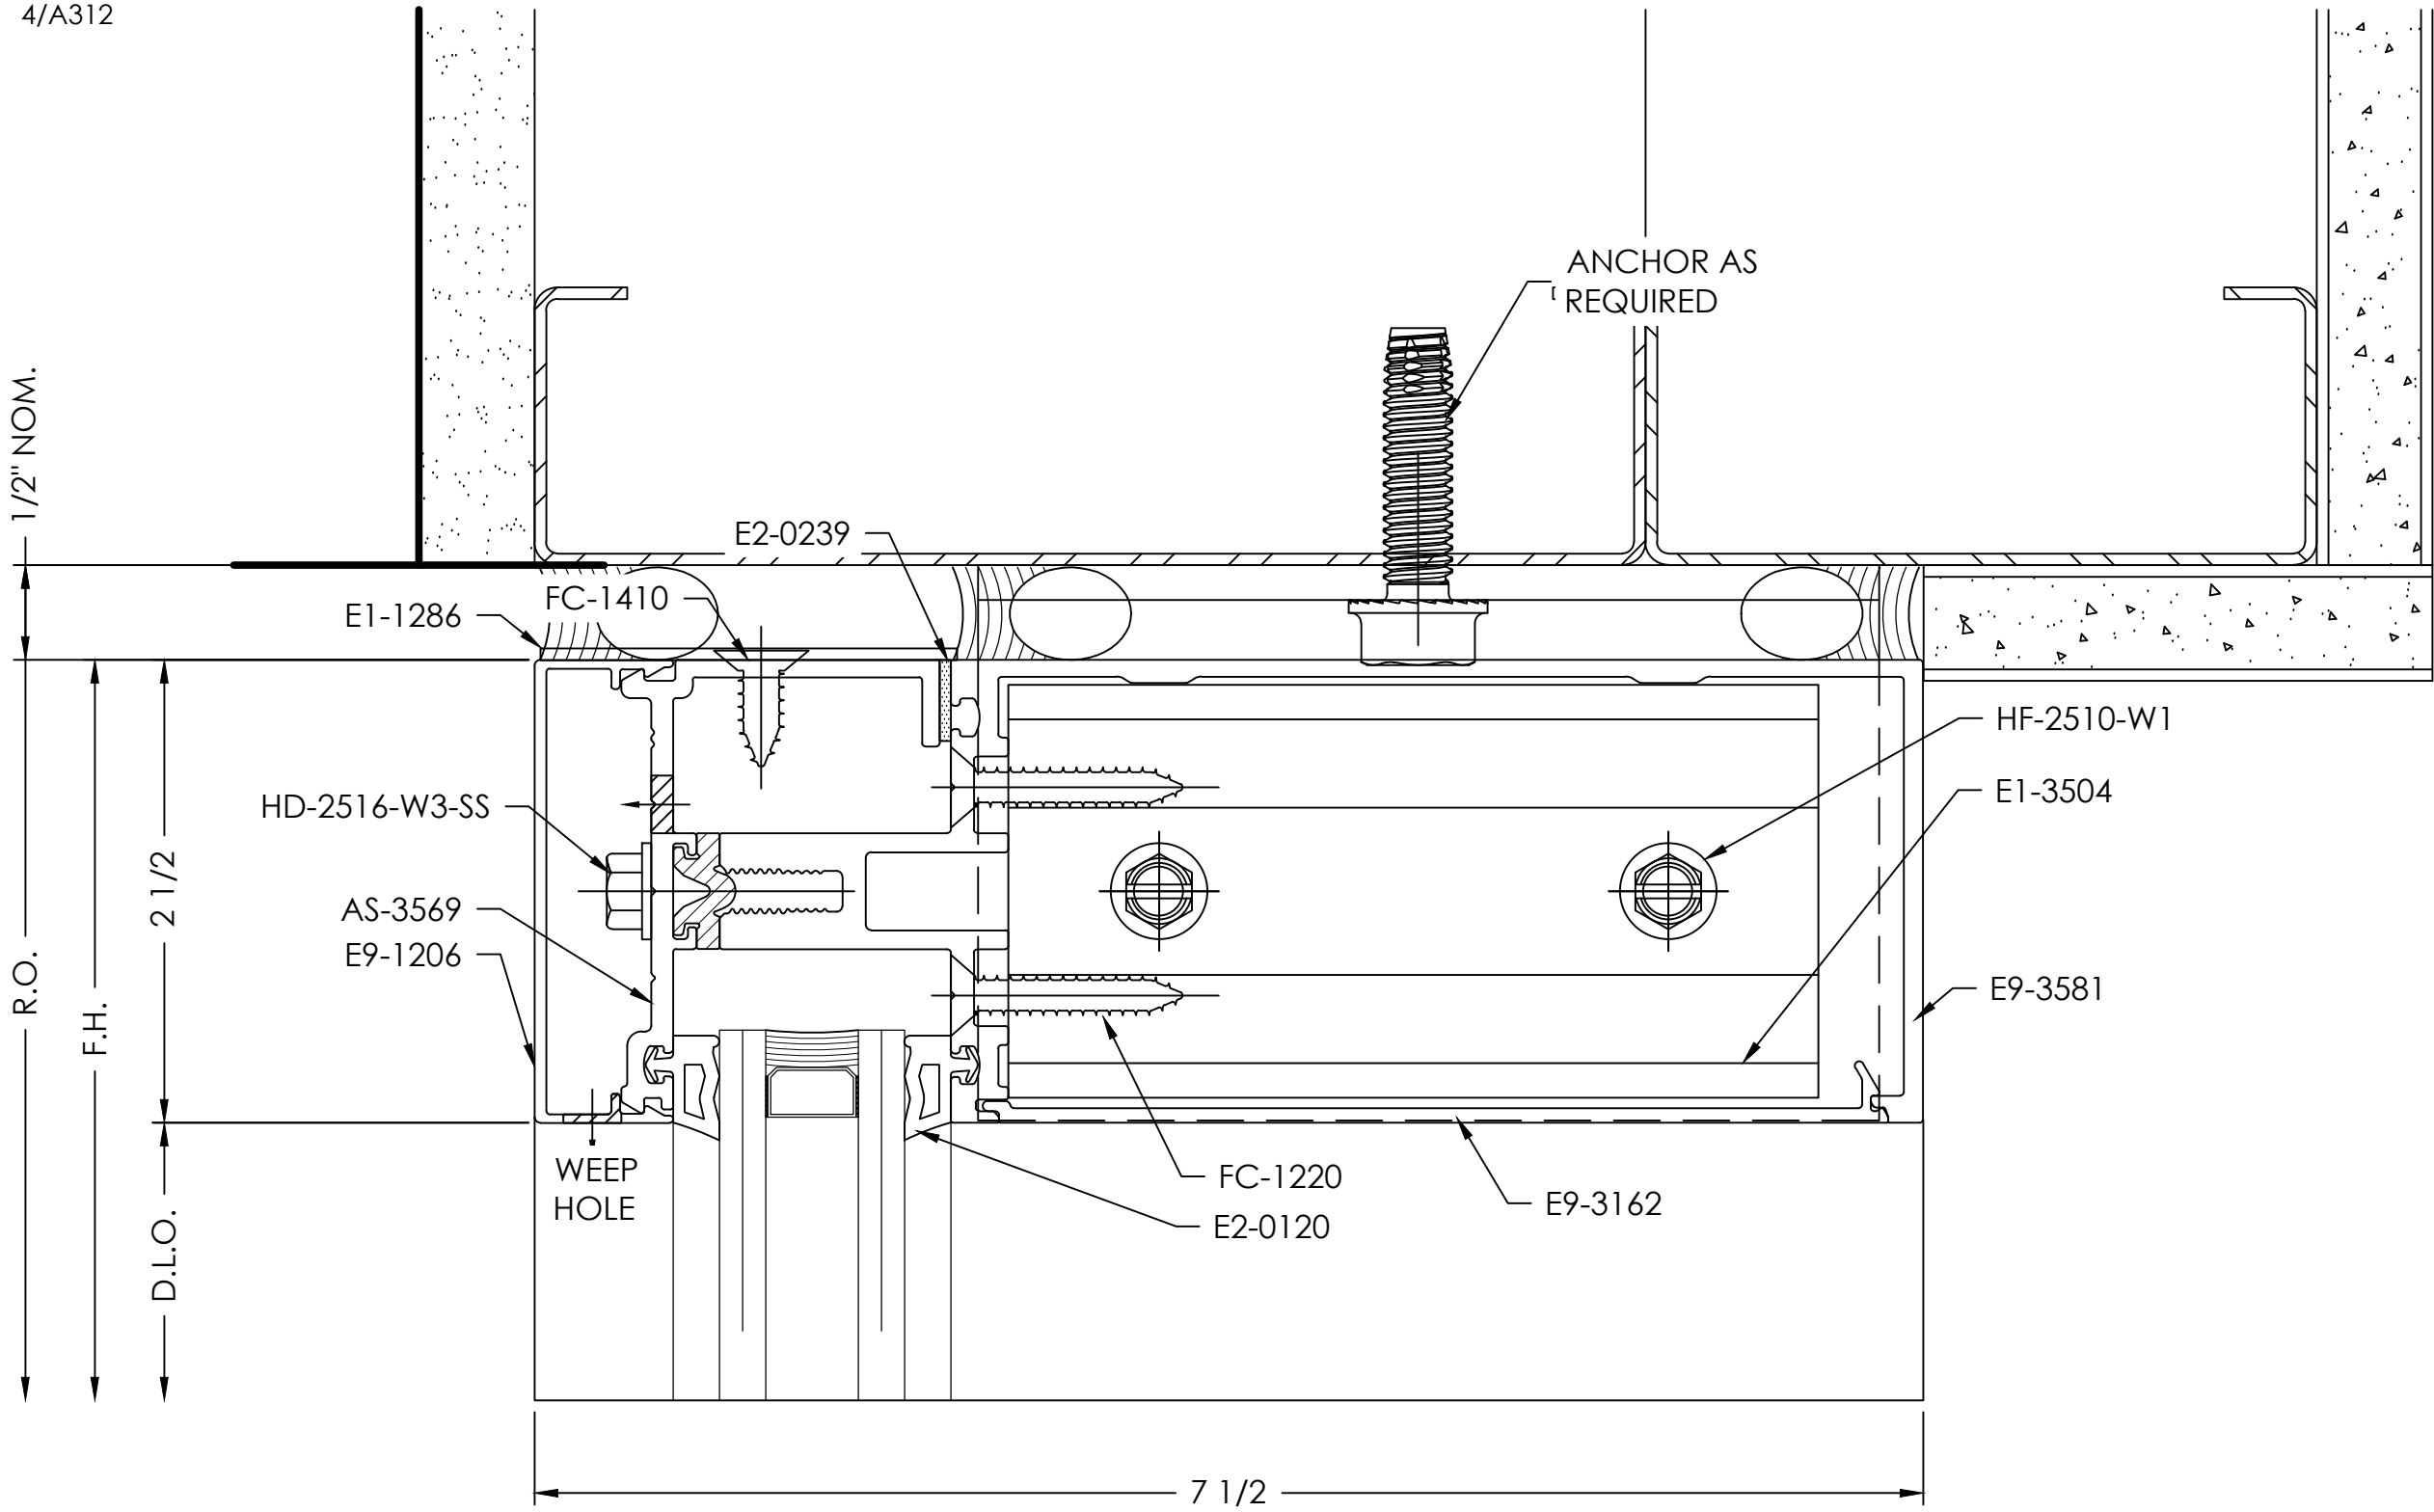

shop drawings + engineering  
TEL (470) 406-8783  
R.GRAHAM@VISIONDRAFTING.NET  
WWW.VISIONDRAFTING.NET

|                   |  |  |  |
|-------------------|--|--|--|
| BY                |  |  |  |
| DATE              |  |  |  |
| REVISION NO.      |  |  |  |
| BY                |  |  |  |
| DATE              |  |  |  |
| PRINTS ISSUED FOR |  |  |  |
| 1ST APPROVAL      |  |  |  |

ARCHITECT/LOCATION

PROJECT NAME/LOCATION

SCALE:

1:1

SHEET NO.

DETAILS


502

DOOR HEADER  
DETAIL

SCALE= FULL

ARCH. REF.: NONE

8

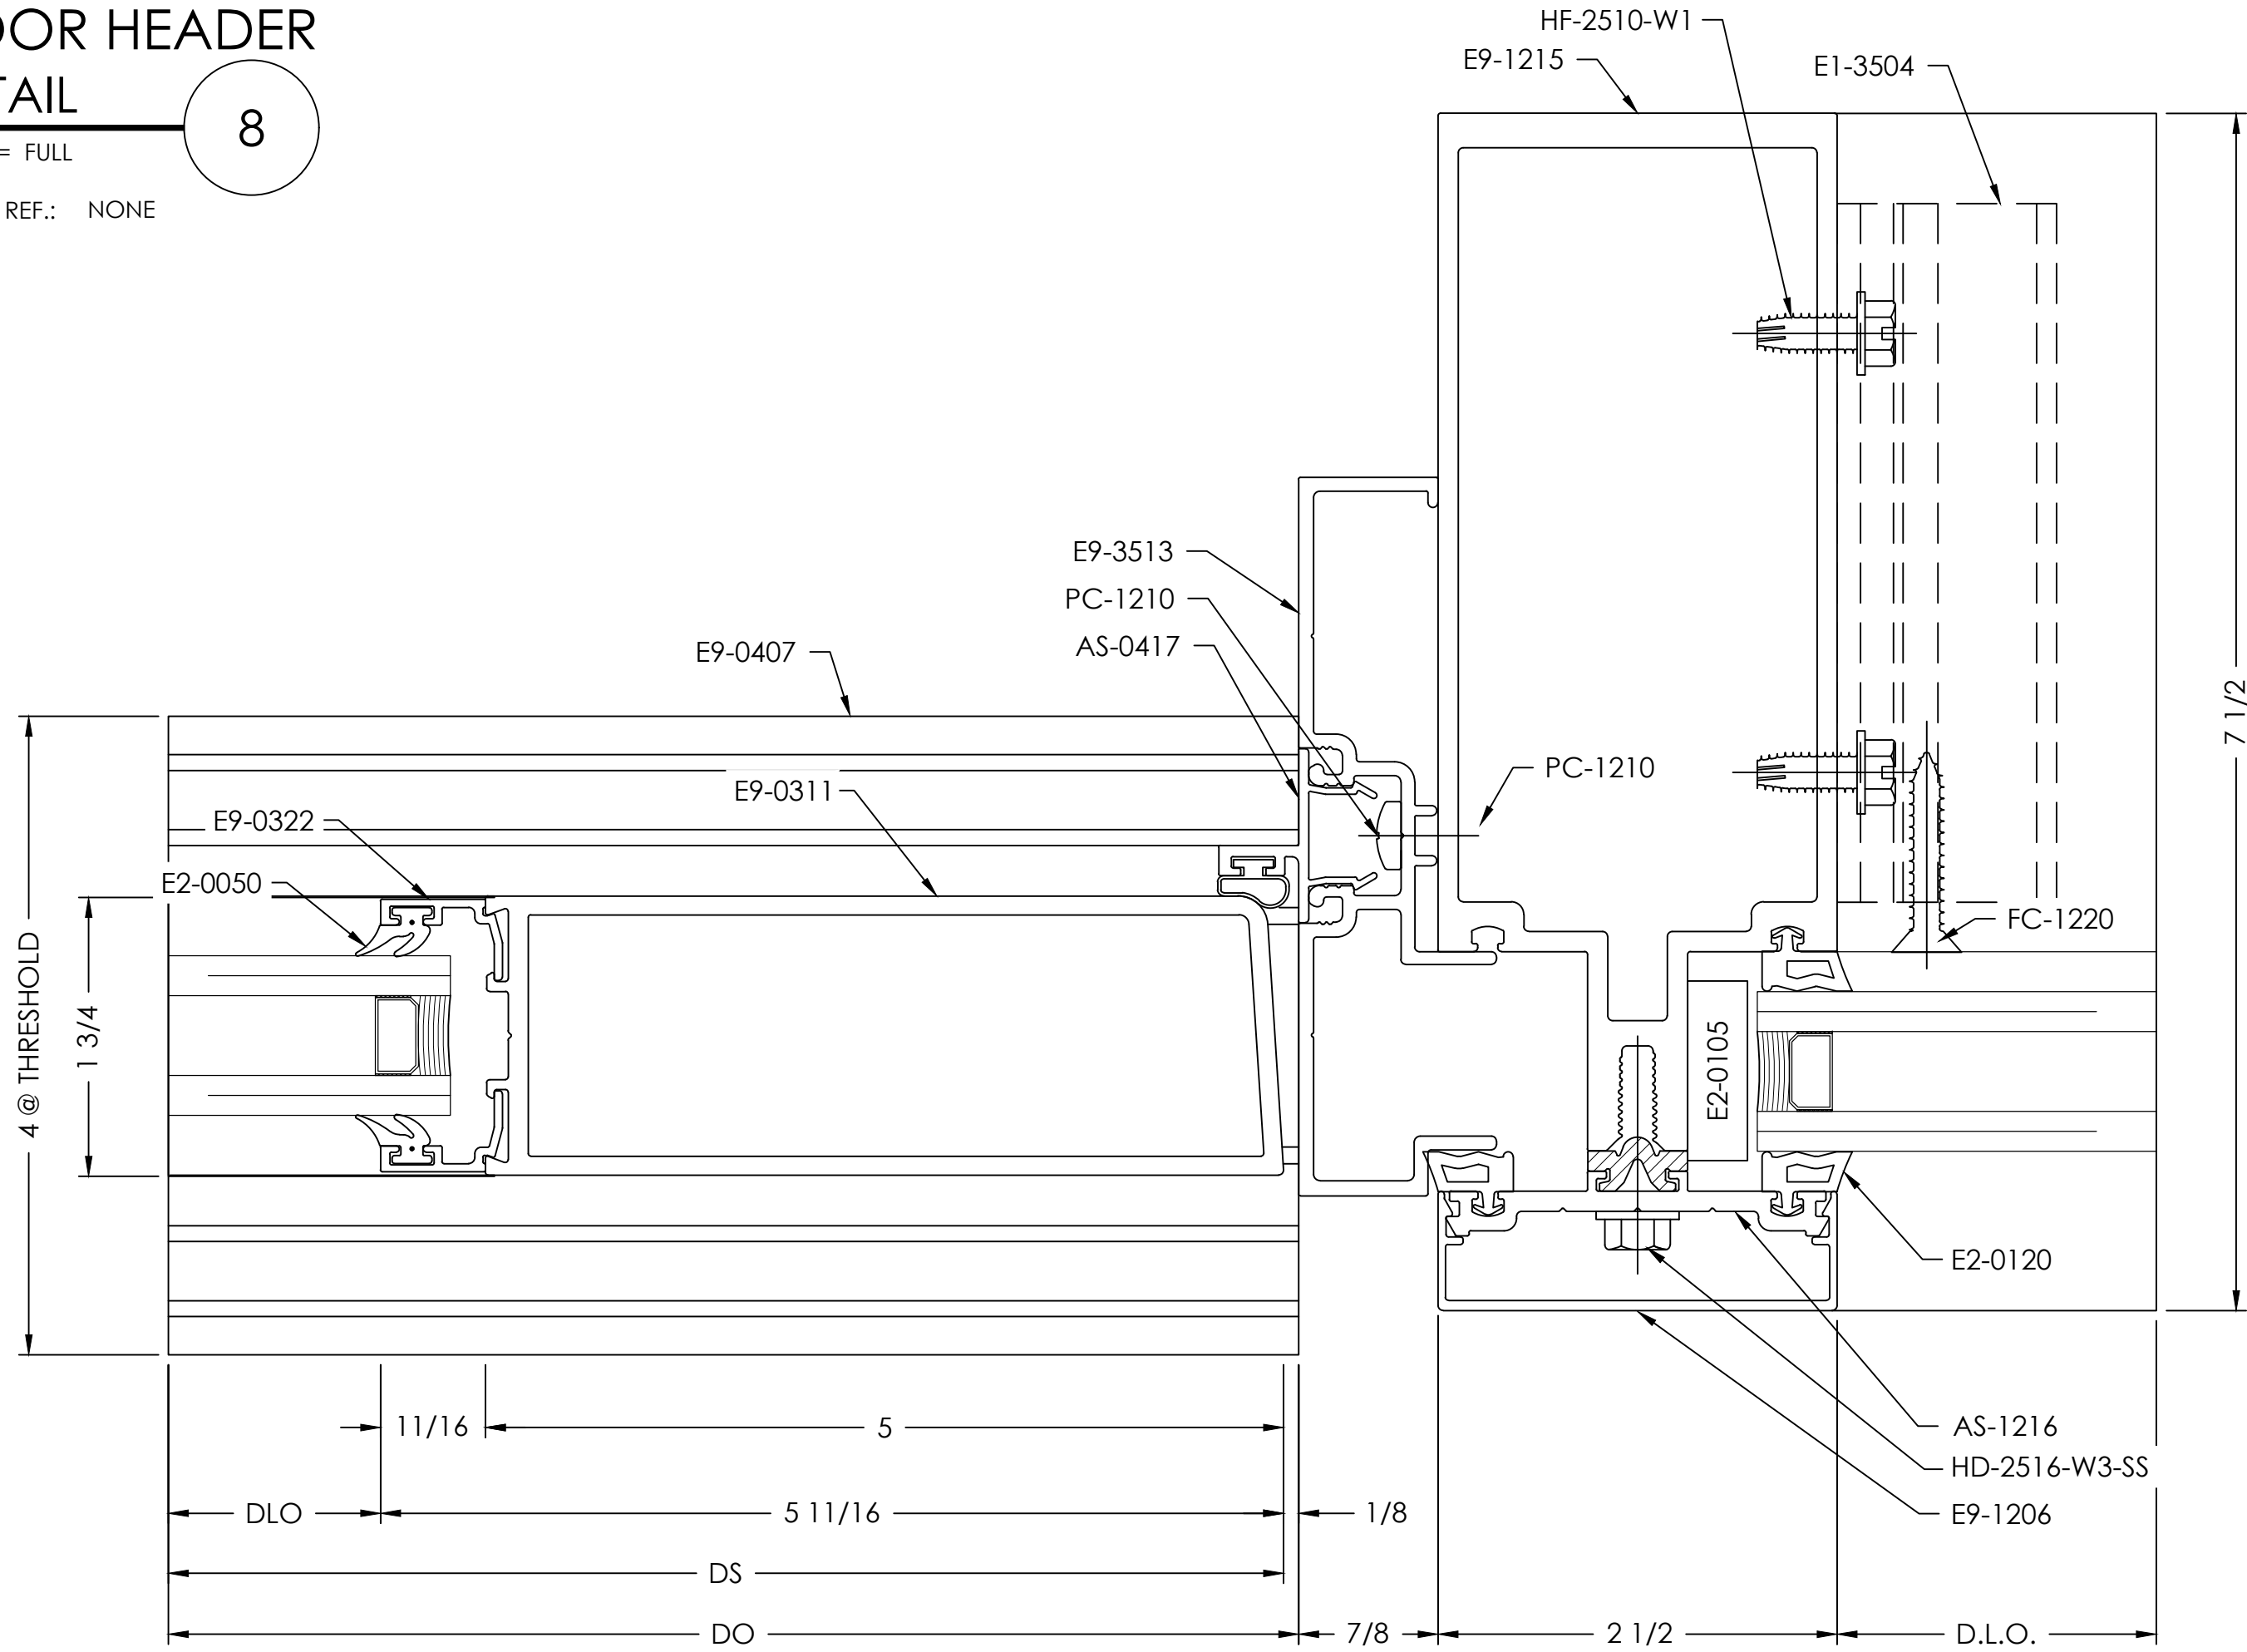


INTERMEDIATE VERTICAL  
DETAIL

SCALE= FULL

ARCH. REF.: NONE

9

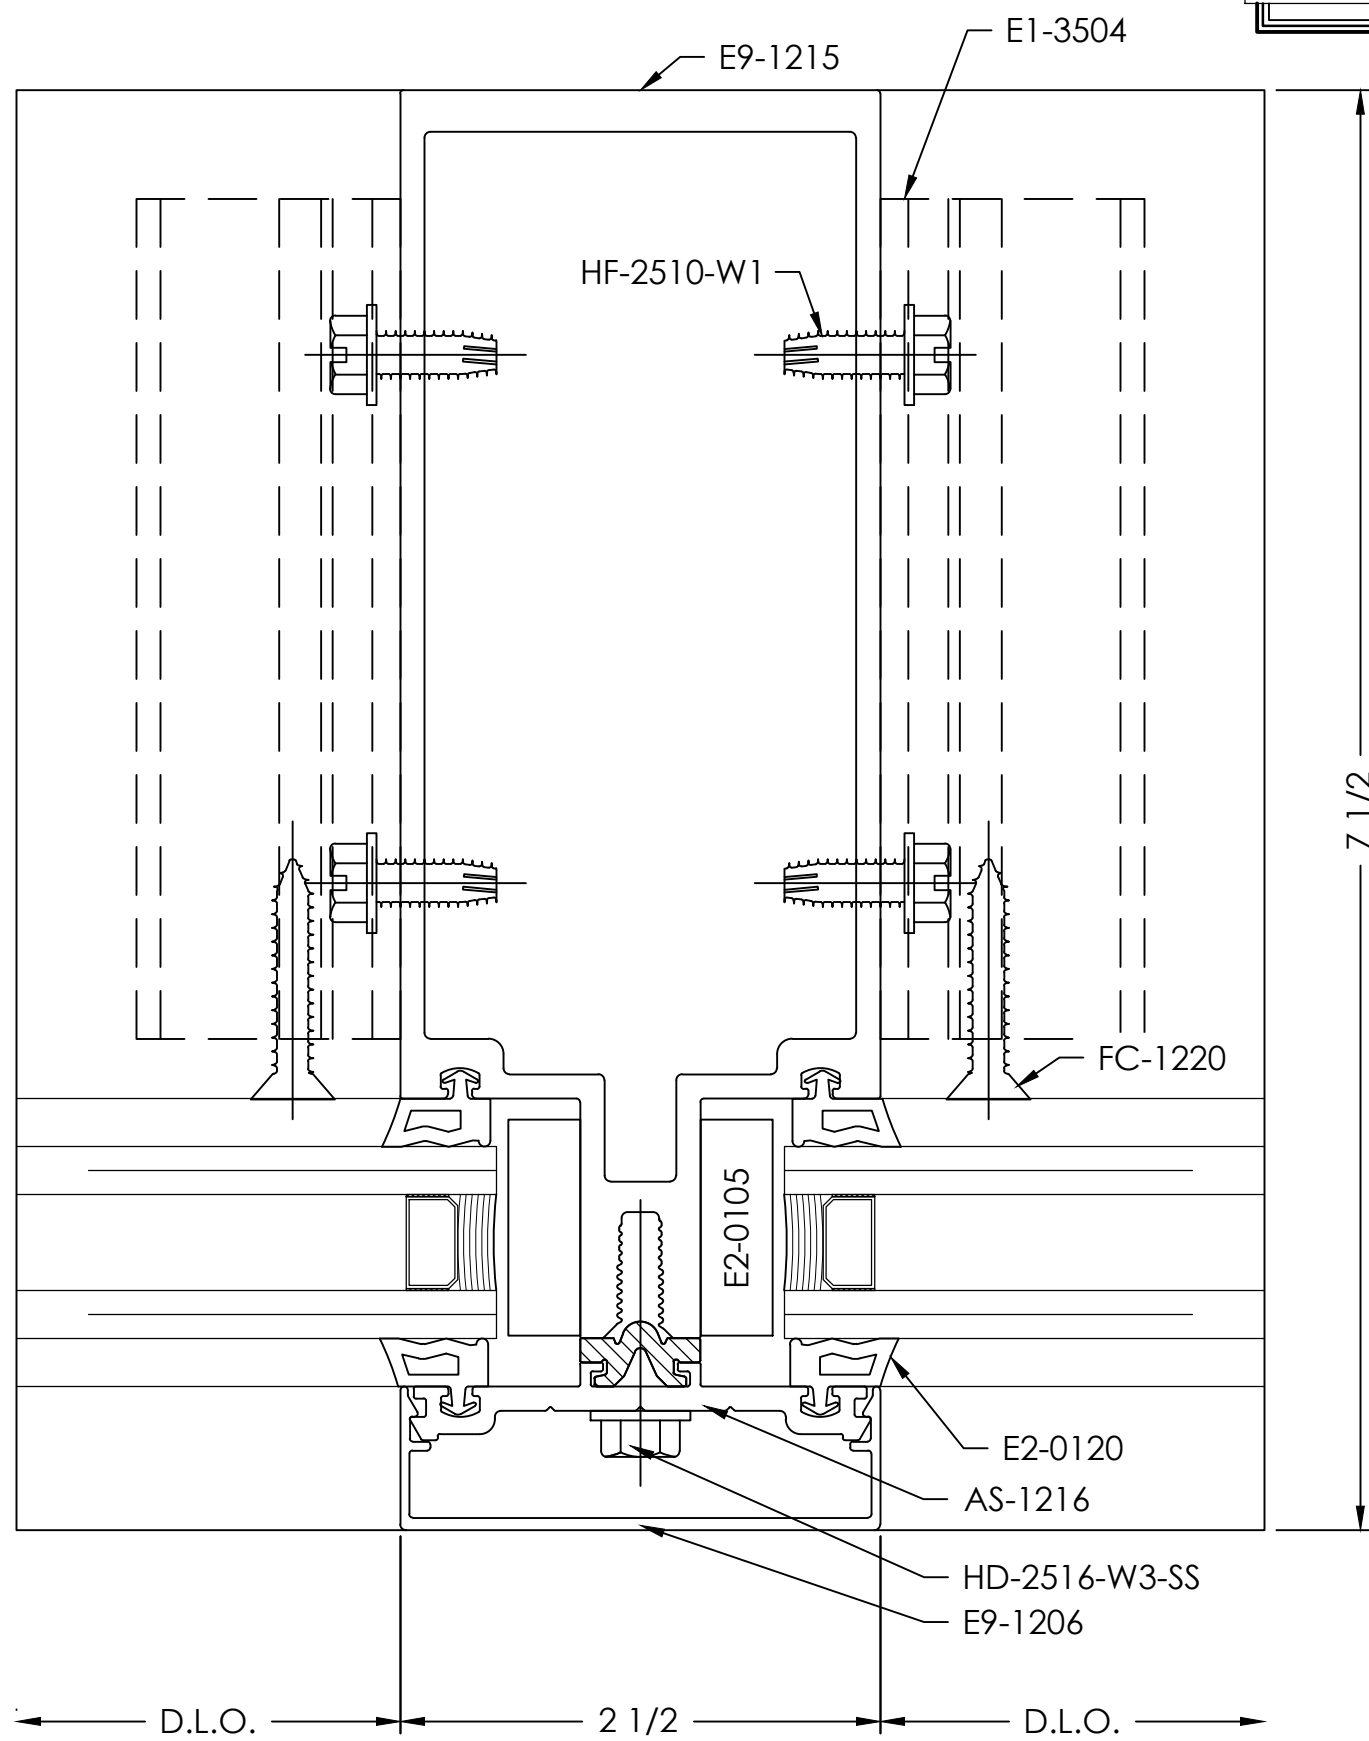

TYPICAL DETAIL NOTES:


- ADEQUATE SUPPORT MUST BE PROVIDED TO WITHSTAND LOADS IMPOSED BY WINDOW SYSTEM
- REFER TO INSTALLATION MANUAL FOR ADD'L INFO
- CAP-SEAL ALL FASTENERS IN GLAZING POCKETS

90° CORNER  
DETAIL

SCALE= FULL

ARCH. REF.: NONE

11

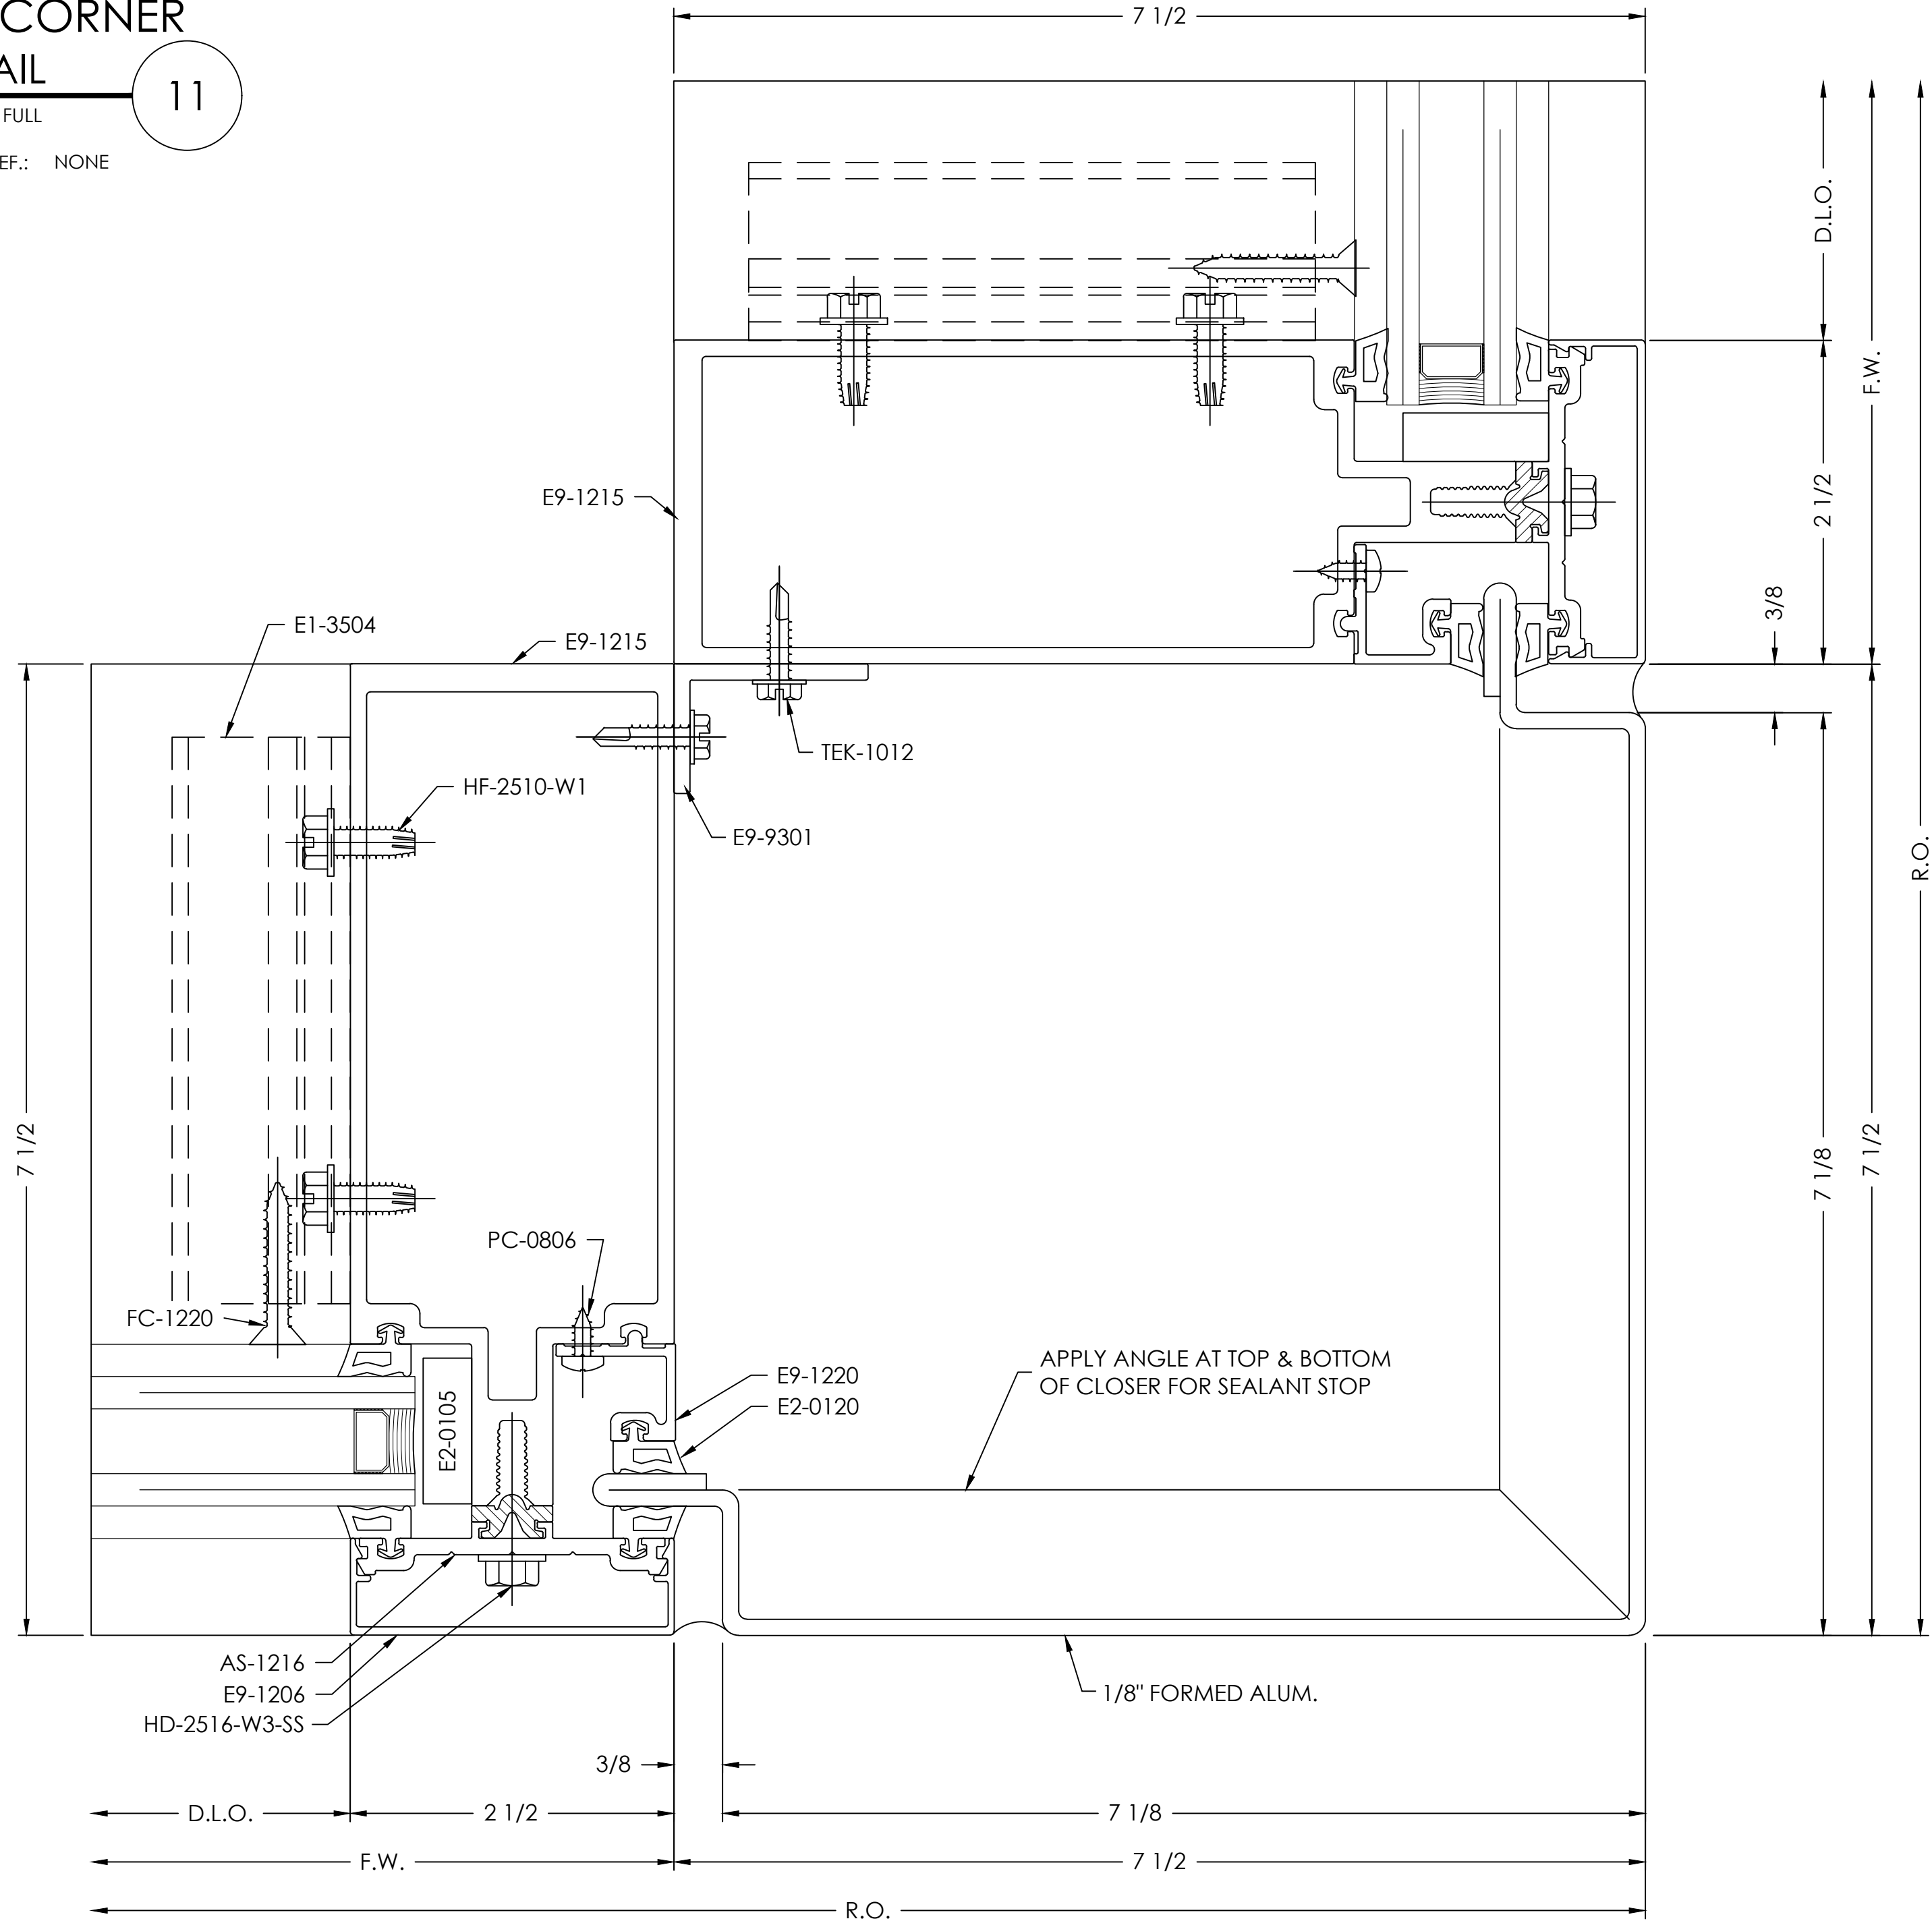


SILL  
DETAIL

SCALE= FULL

ARCH. REF.: 4/A312

10

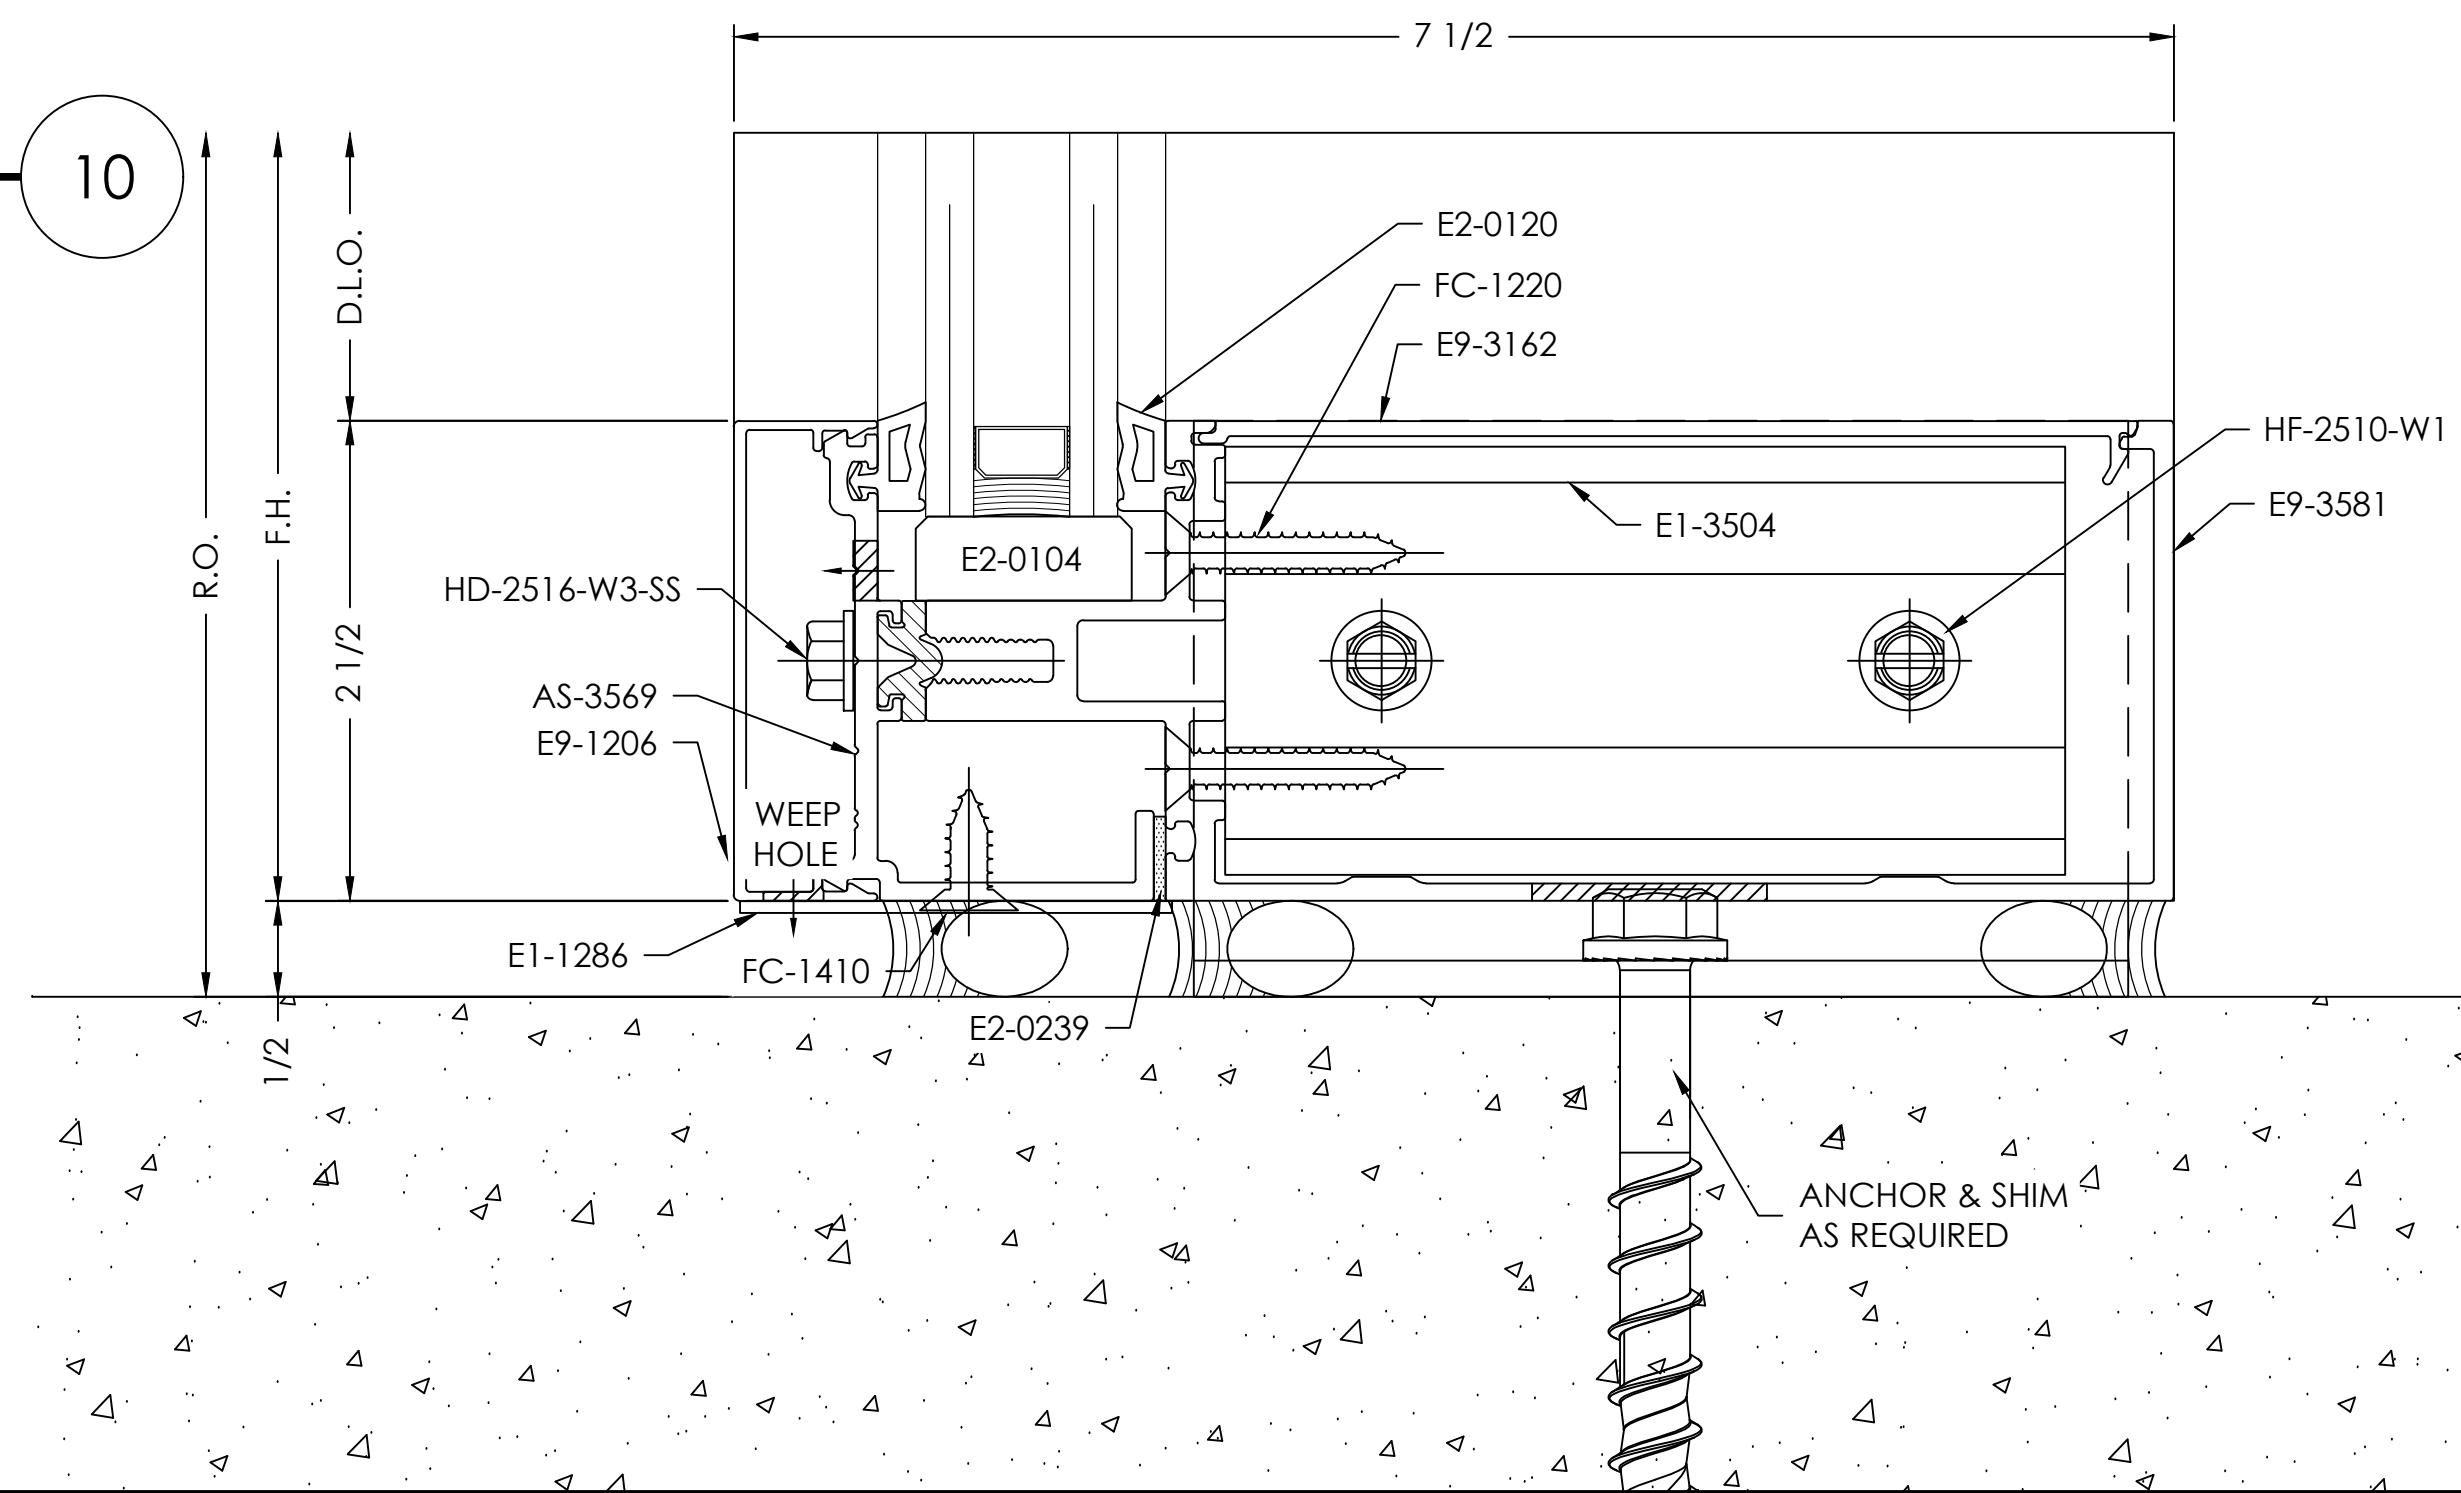

VISION  
DRAFTING,  
INC.

shop drawings + engineering  
TEL (470) 406-8783  
ROGRIHAM@VISIONDRAFTING.NET  
WWW.VISIONDRAFTING.NET

| BY | DATE | REVISION NO. | BY | DATE | PRINTS ISSUED FOR |
|----|------|--------------|----|------|-------------------|
|    |      |              |    |      | 1ST APPROVAL      |
|    |      |              |    |      |                   |
|    |      |              |    |      |                   |
|    |      |              |    |      |                   |

ARCHITECT/LOCATION

PROJECT NAME/LOCATION

SCALE:

1:1


SHEET NO.

DETAILS

503


ARCH. REF.: 2/A314

12

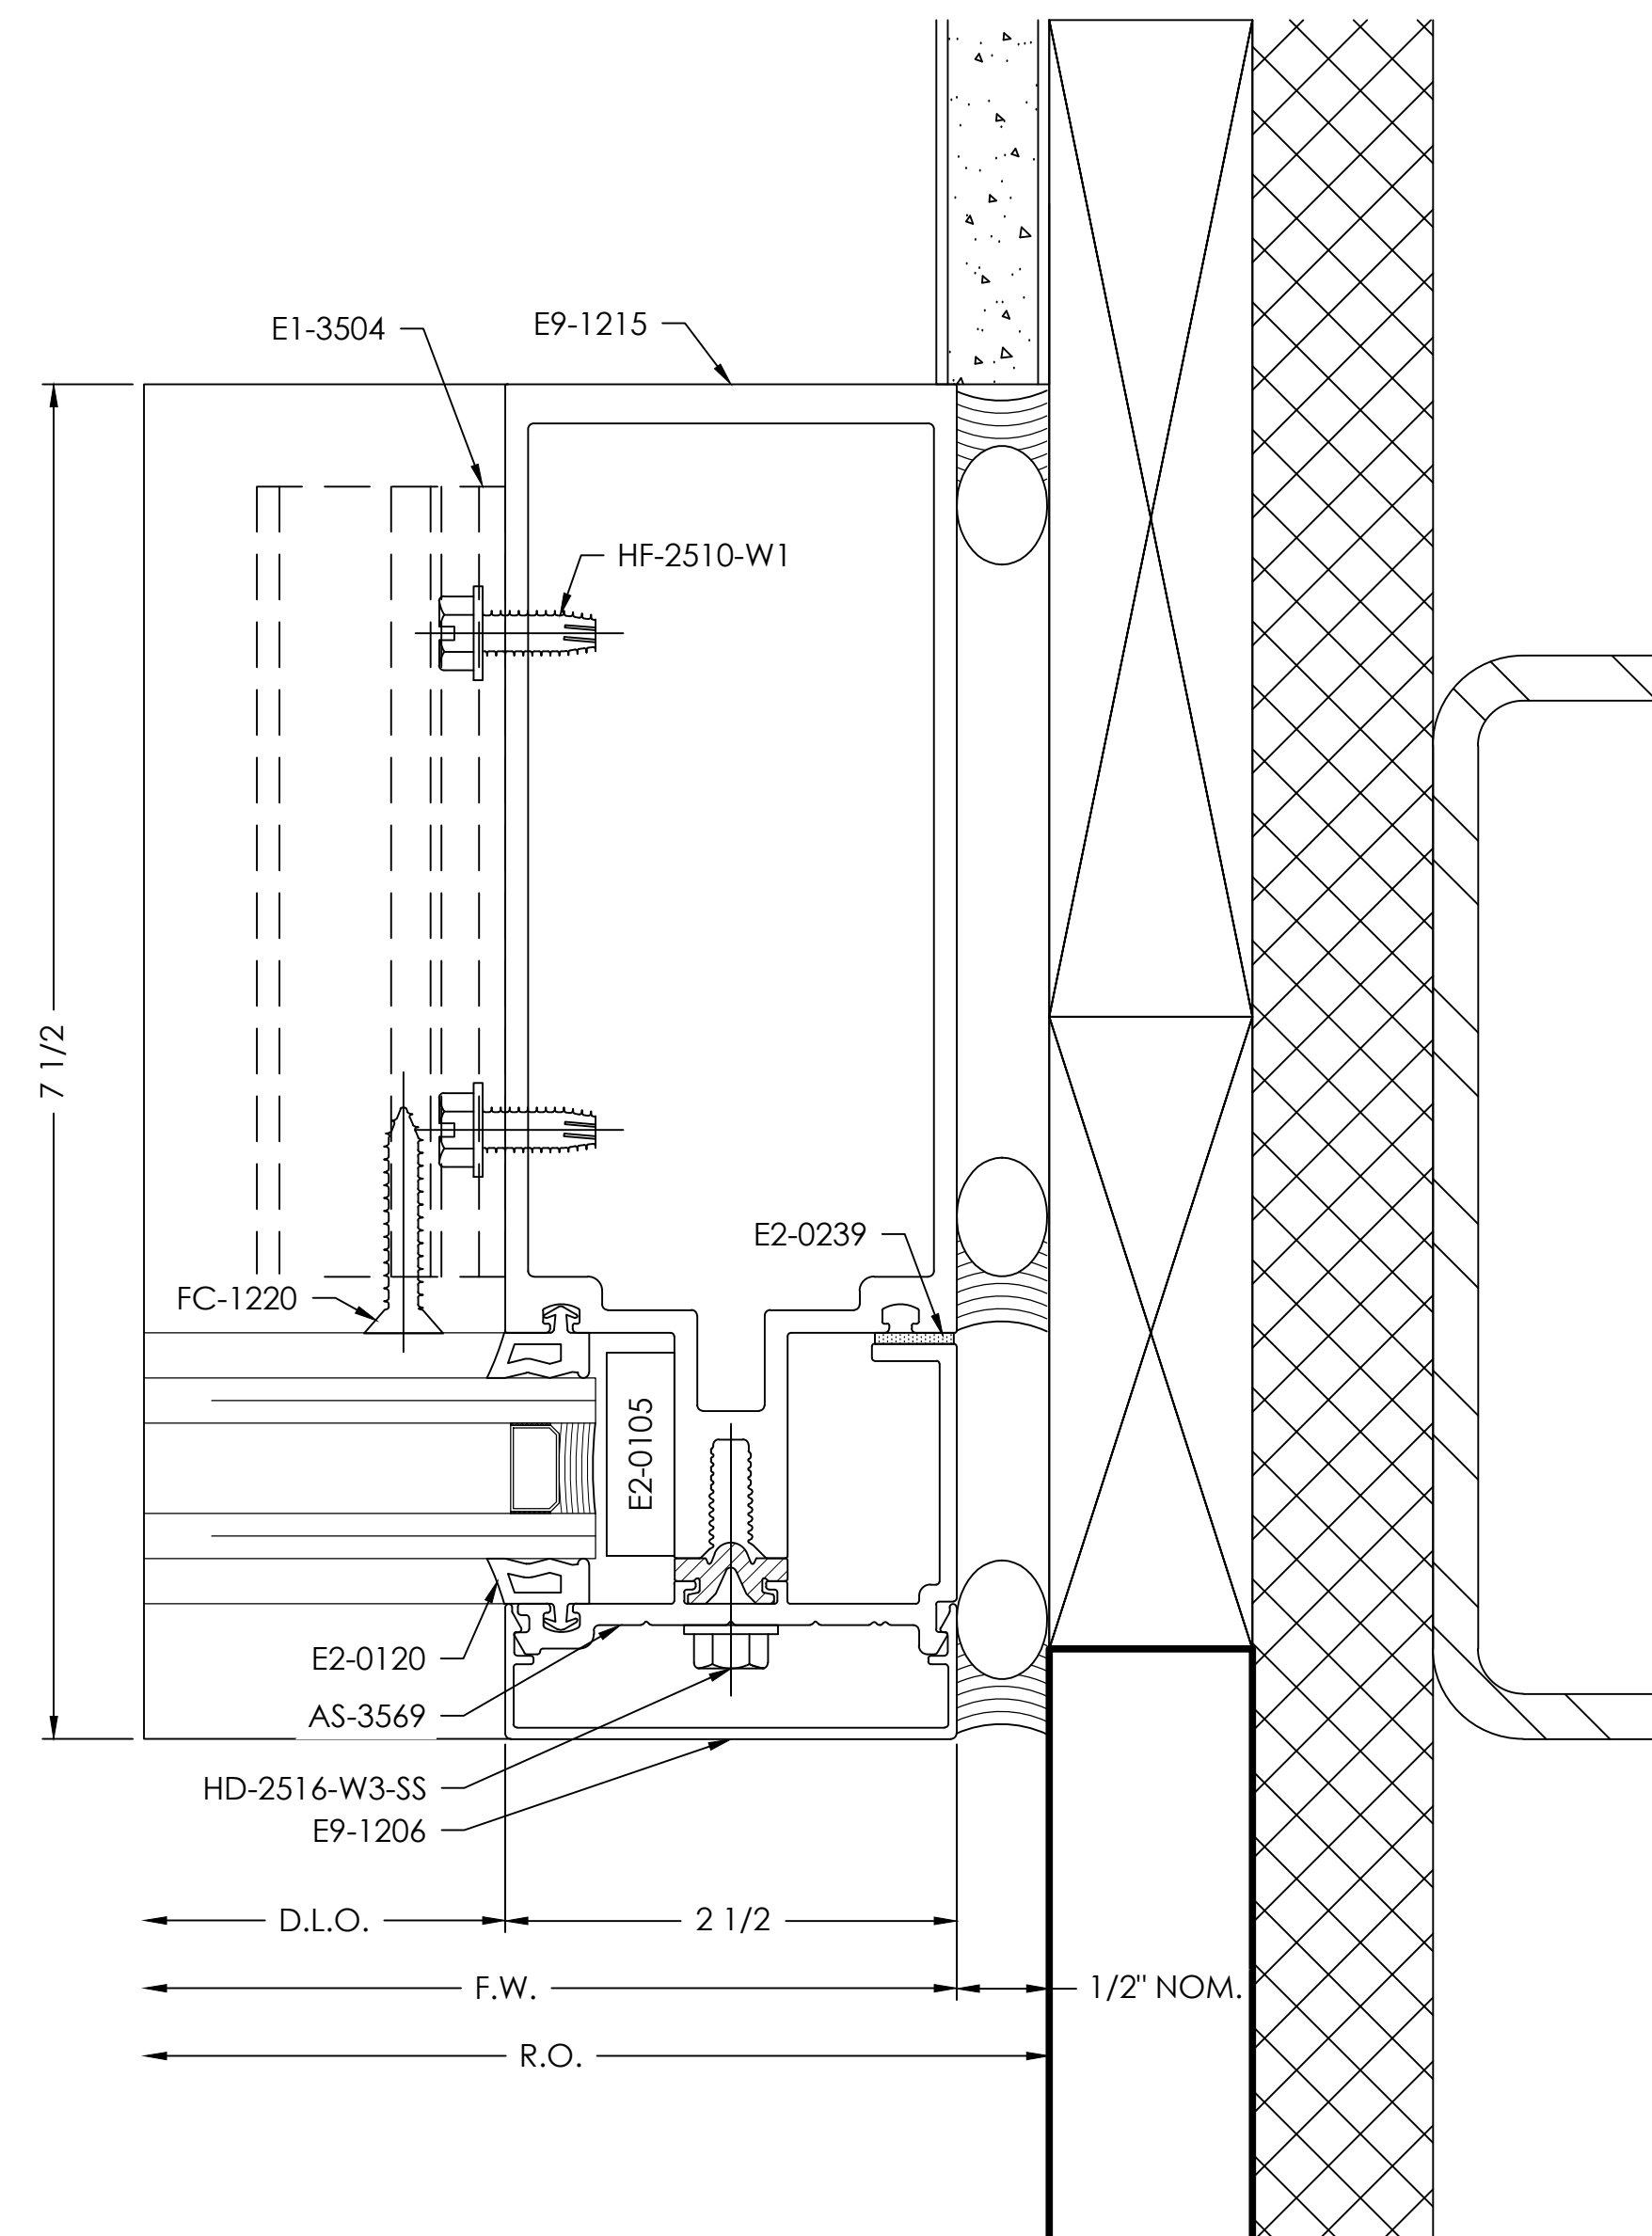


ARCH. REF.: 1/A302

14

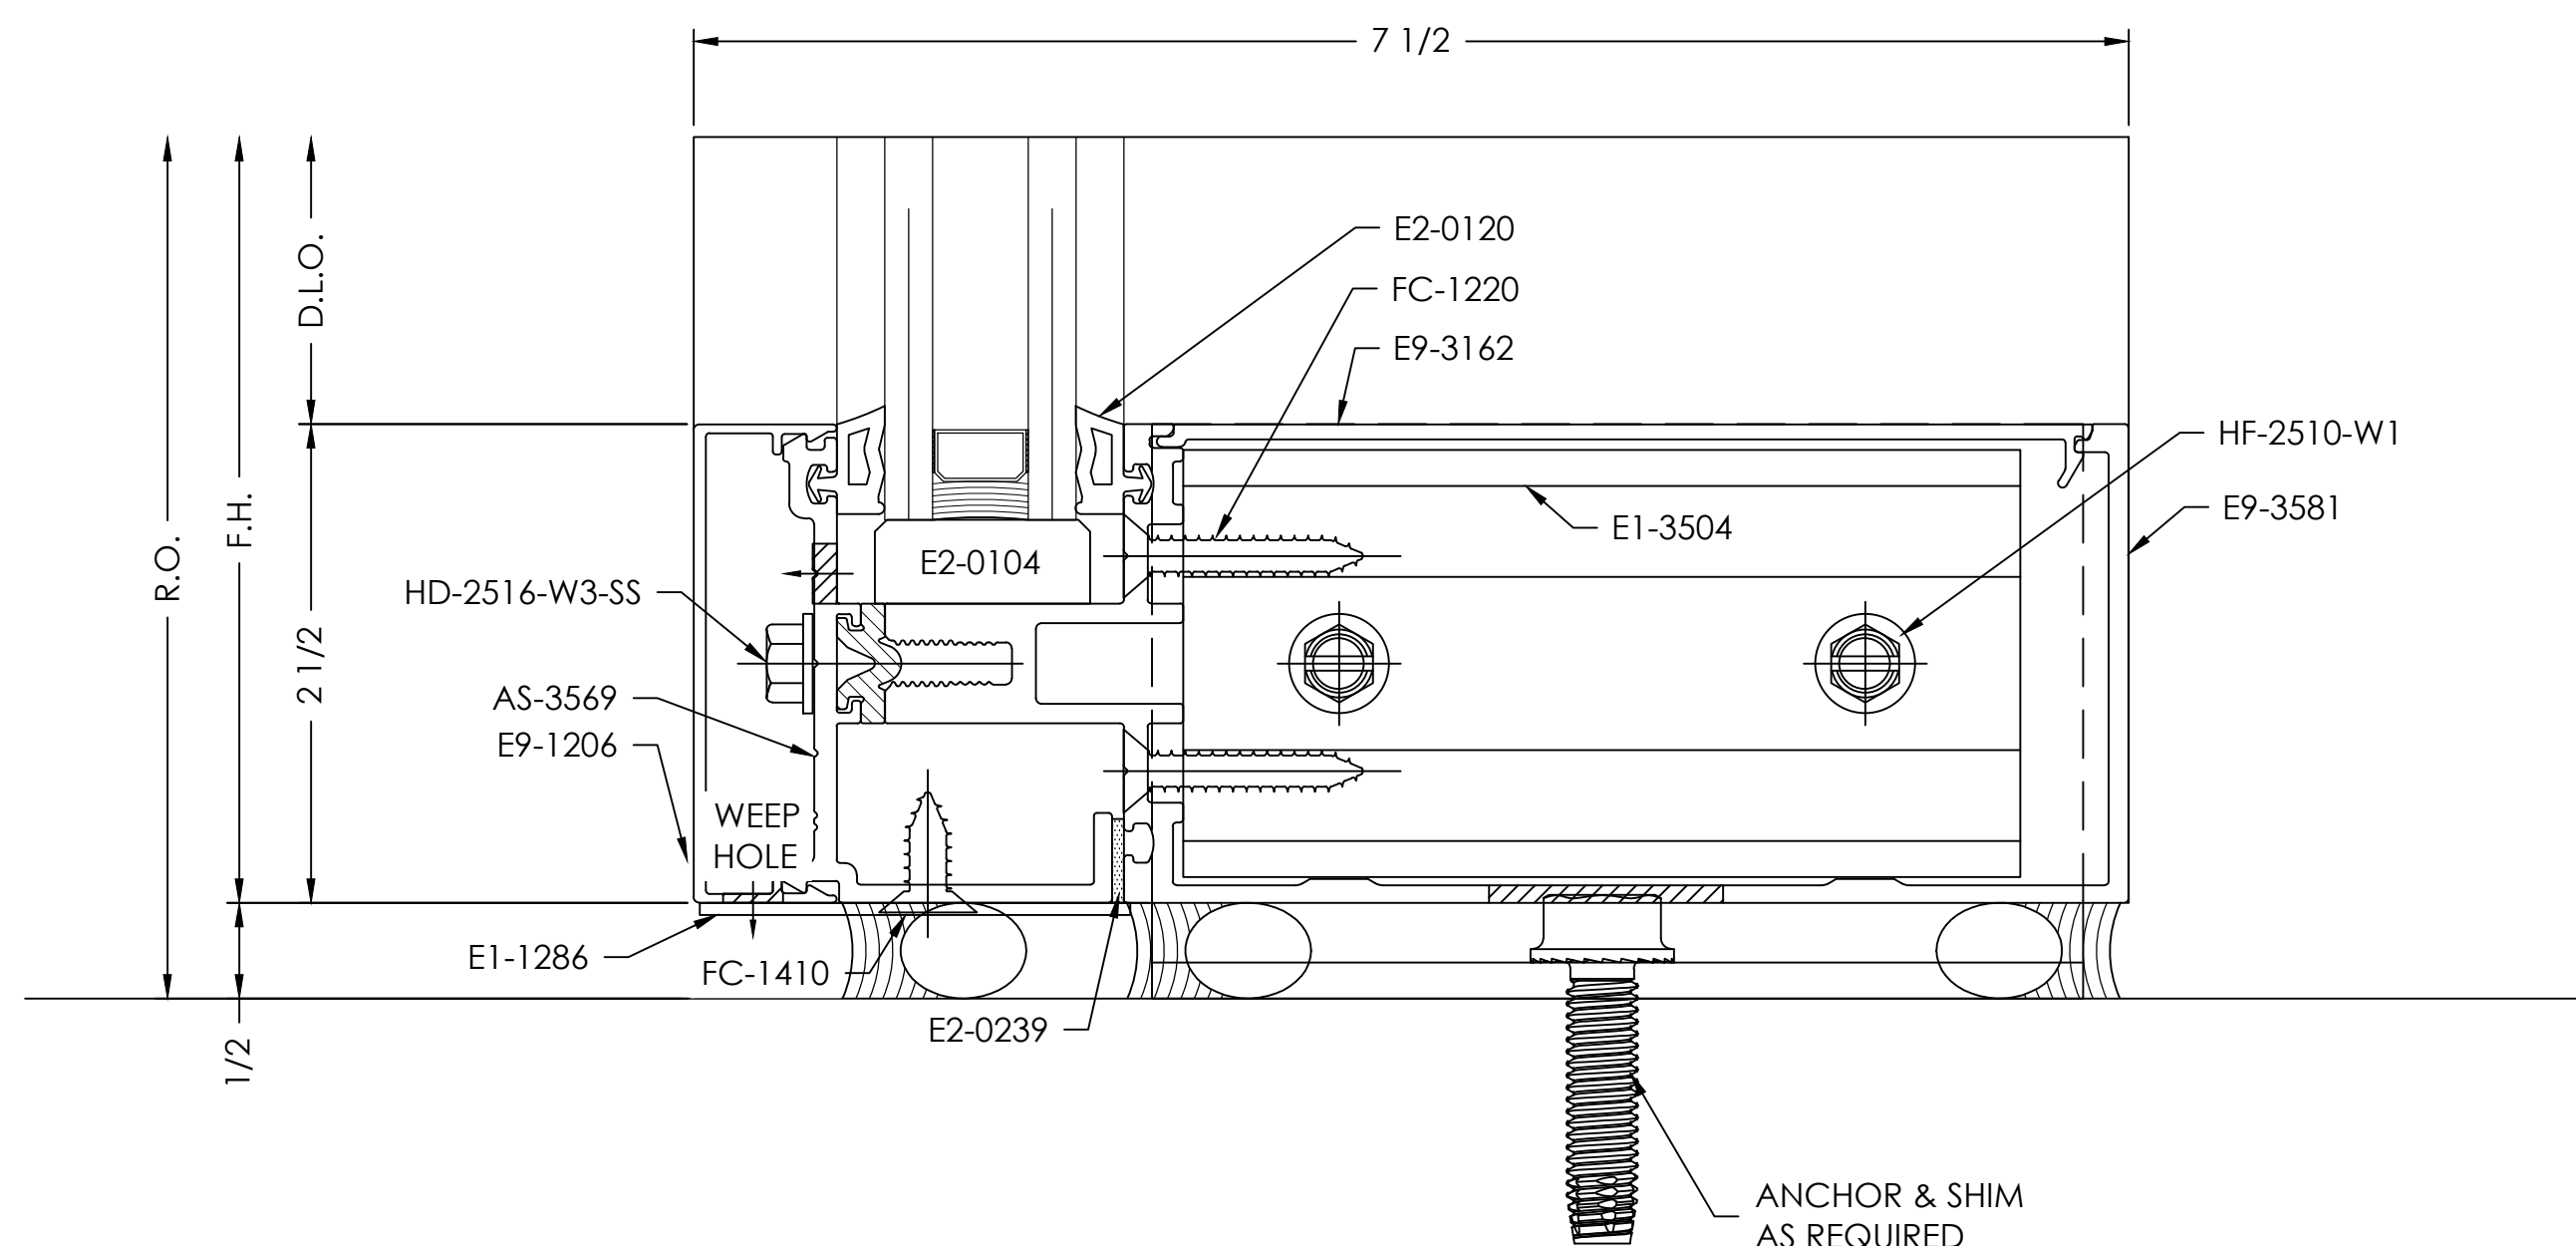

ARCH. REF.: 4/A312

13

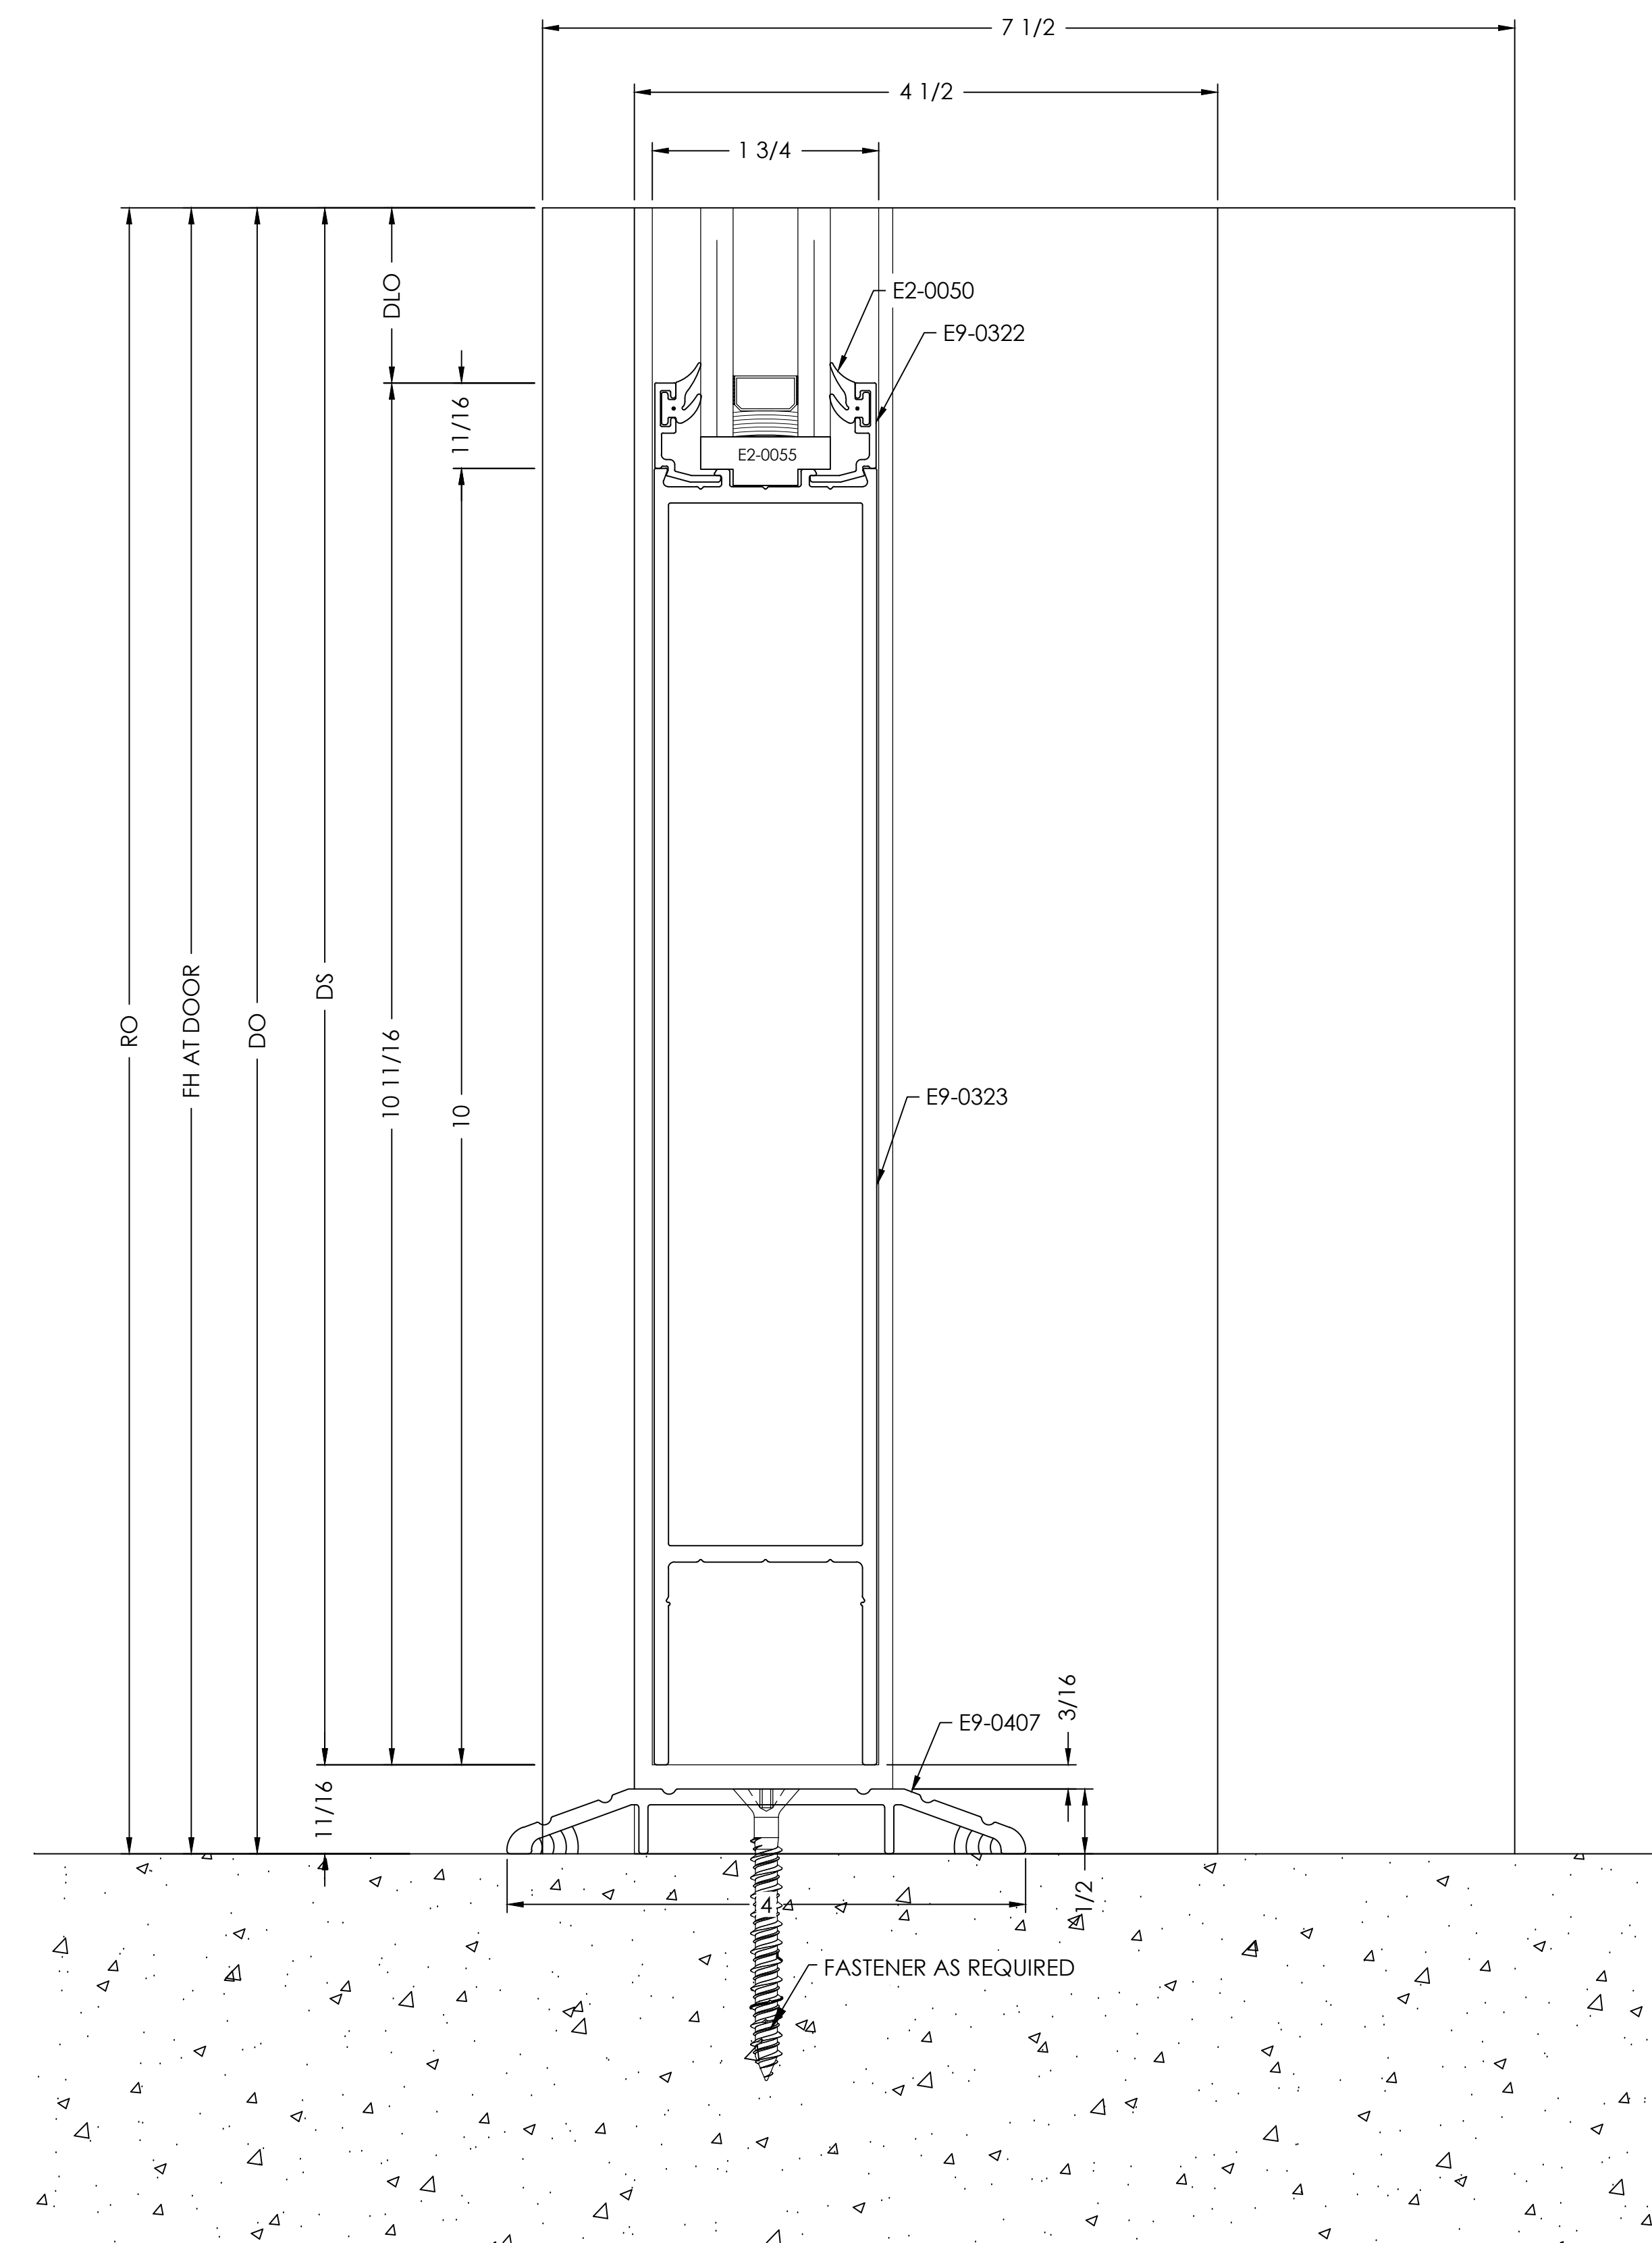

TYPICAL DETAIL NOTES:

- ADEQUATE SUPPORT MUST BE PROVIDED TO WITHSTAND LOADS IMPOSED BY WINDOW SYSTEM
- REFER TO INSTALLATION MANUAL FOR ADD'L INFO
- CAP-SEAL ALL FASTENERS IN GLAZING POCKETS



| PRINTS ISSUED FOR | DATE       | BY   | REVISION NO. | DATE | BY |
|-------------------|------------|------|--------------|------|----|
| 1ST APPROVAL      | 11/26/2024 | B.G. |              |      |    |
|                   |            |      |              |      |    |
|                   |            |      |              |      |    |

ARCHITECT/LOCATION

PROJECT NAME/LOCATION

SCALE:

1:1

SHEET NO.

## DETAILS


504

JAMB  
DETAIL

SCALE= FULL

ARCH. REF.: NONE

15

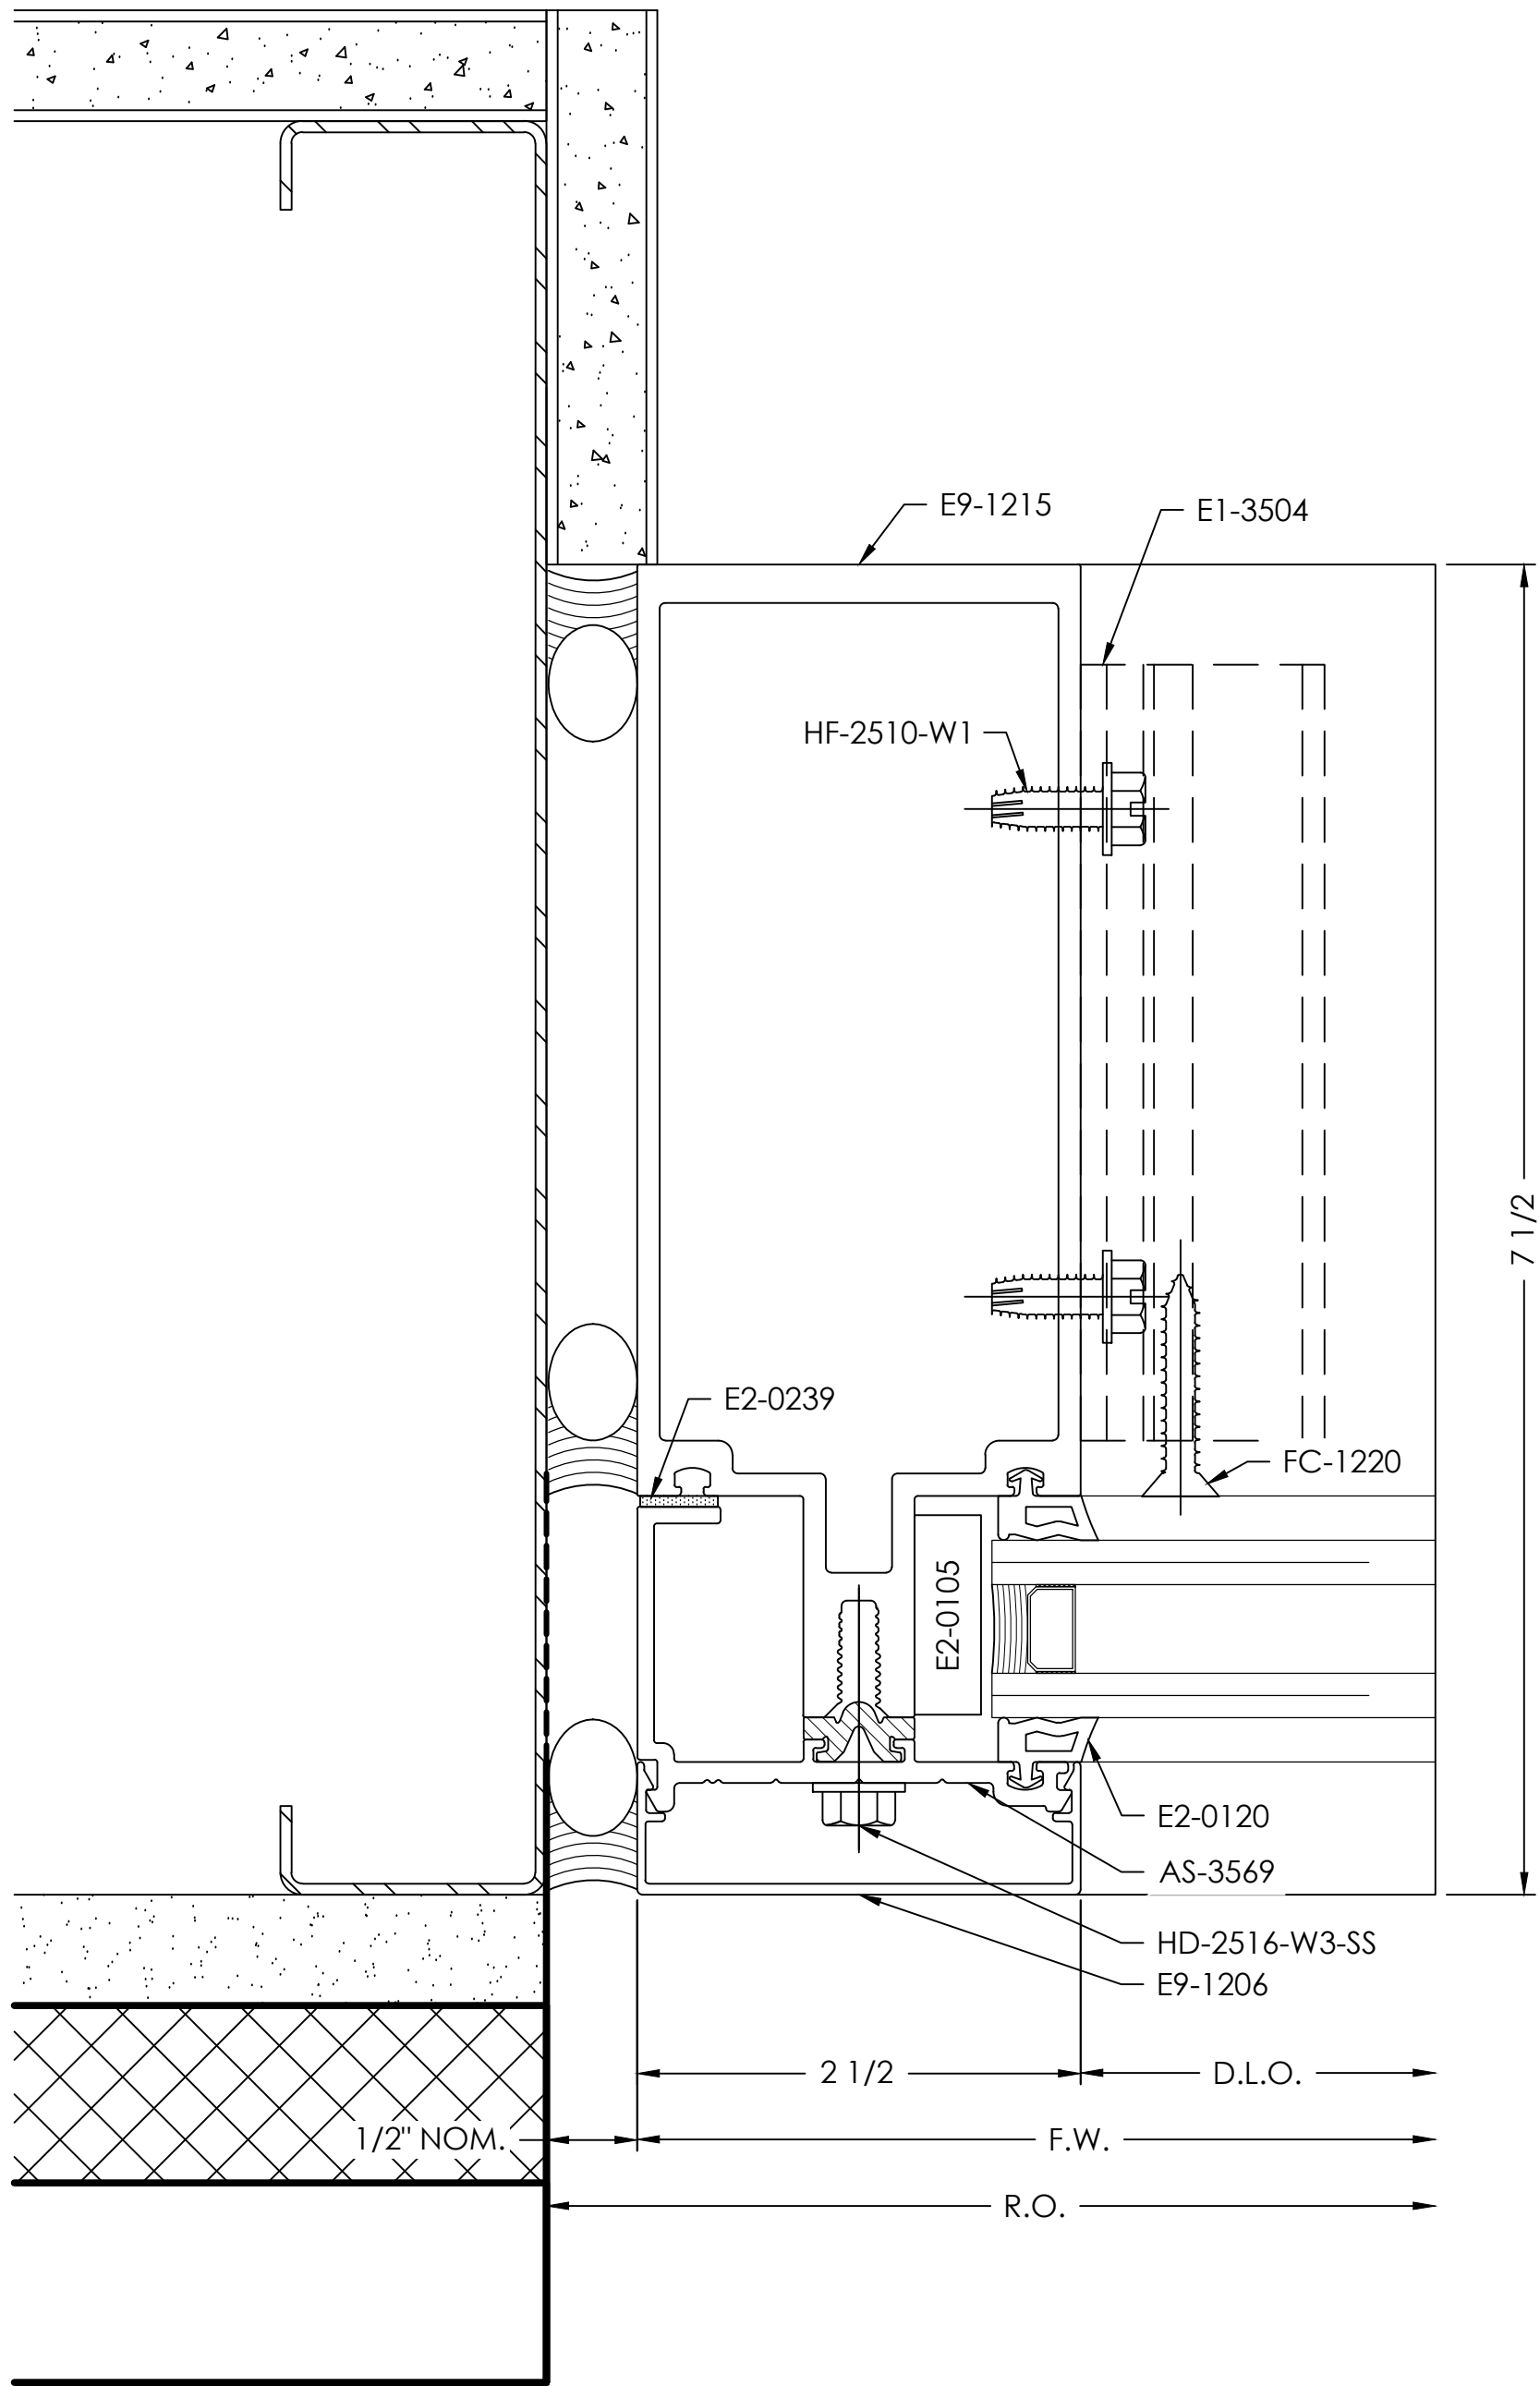


HEADER  
DETAIL

SCALE= FULL

ARCH. REF.: 4/A312

16

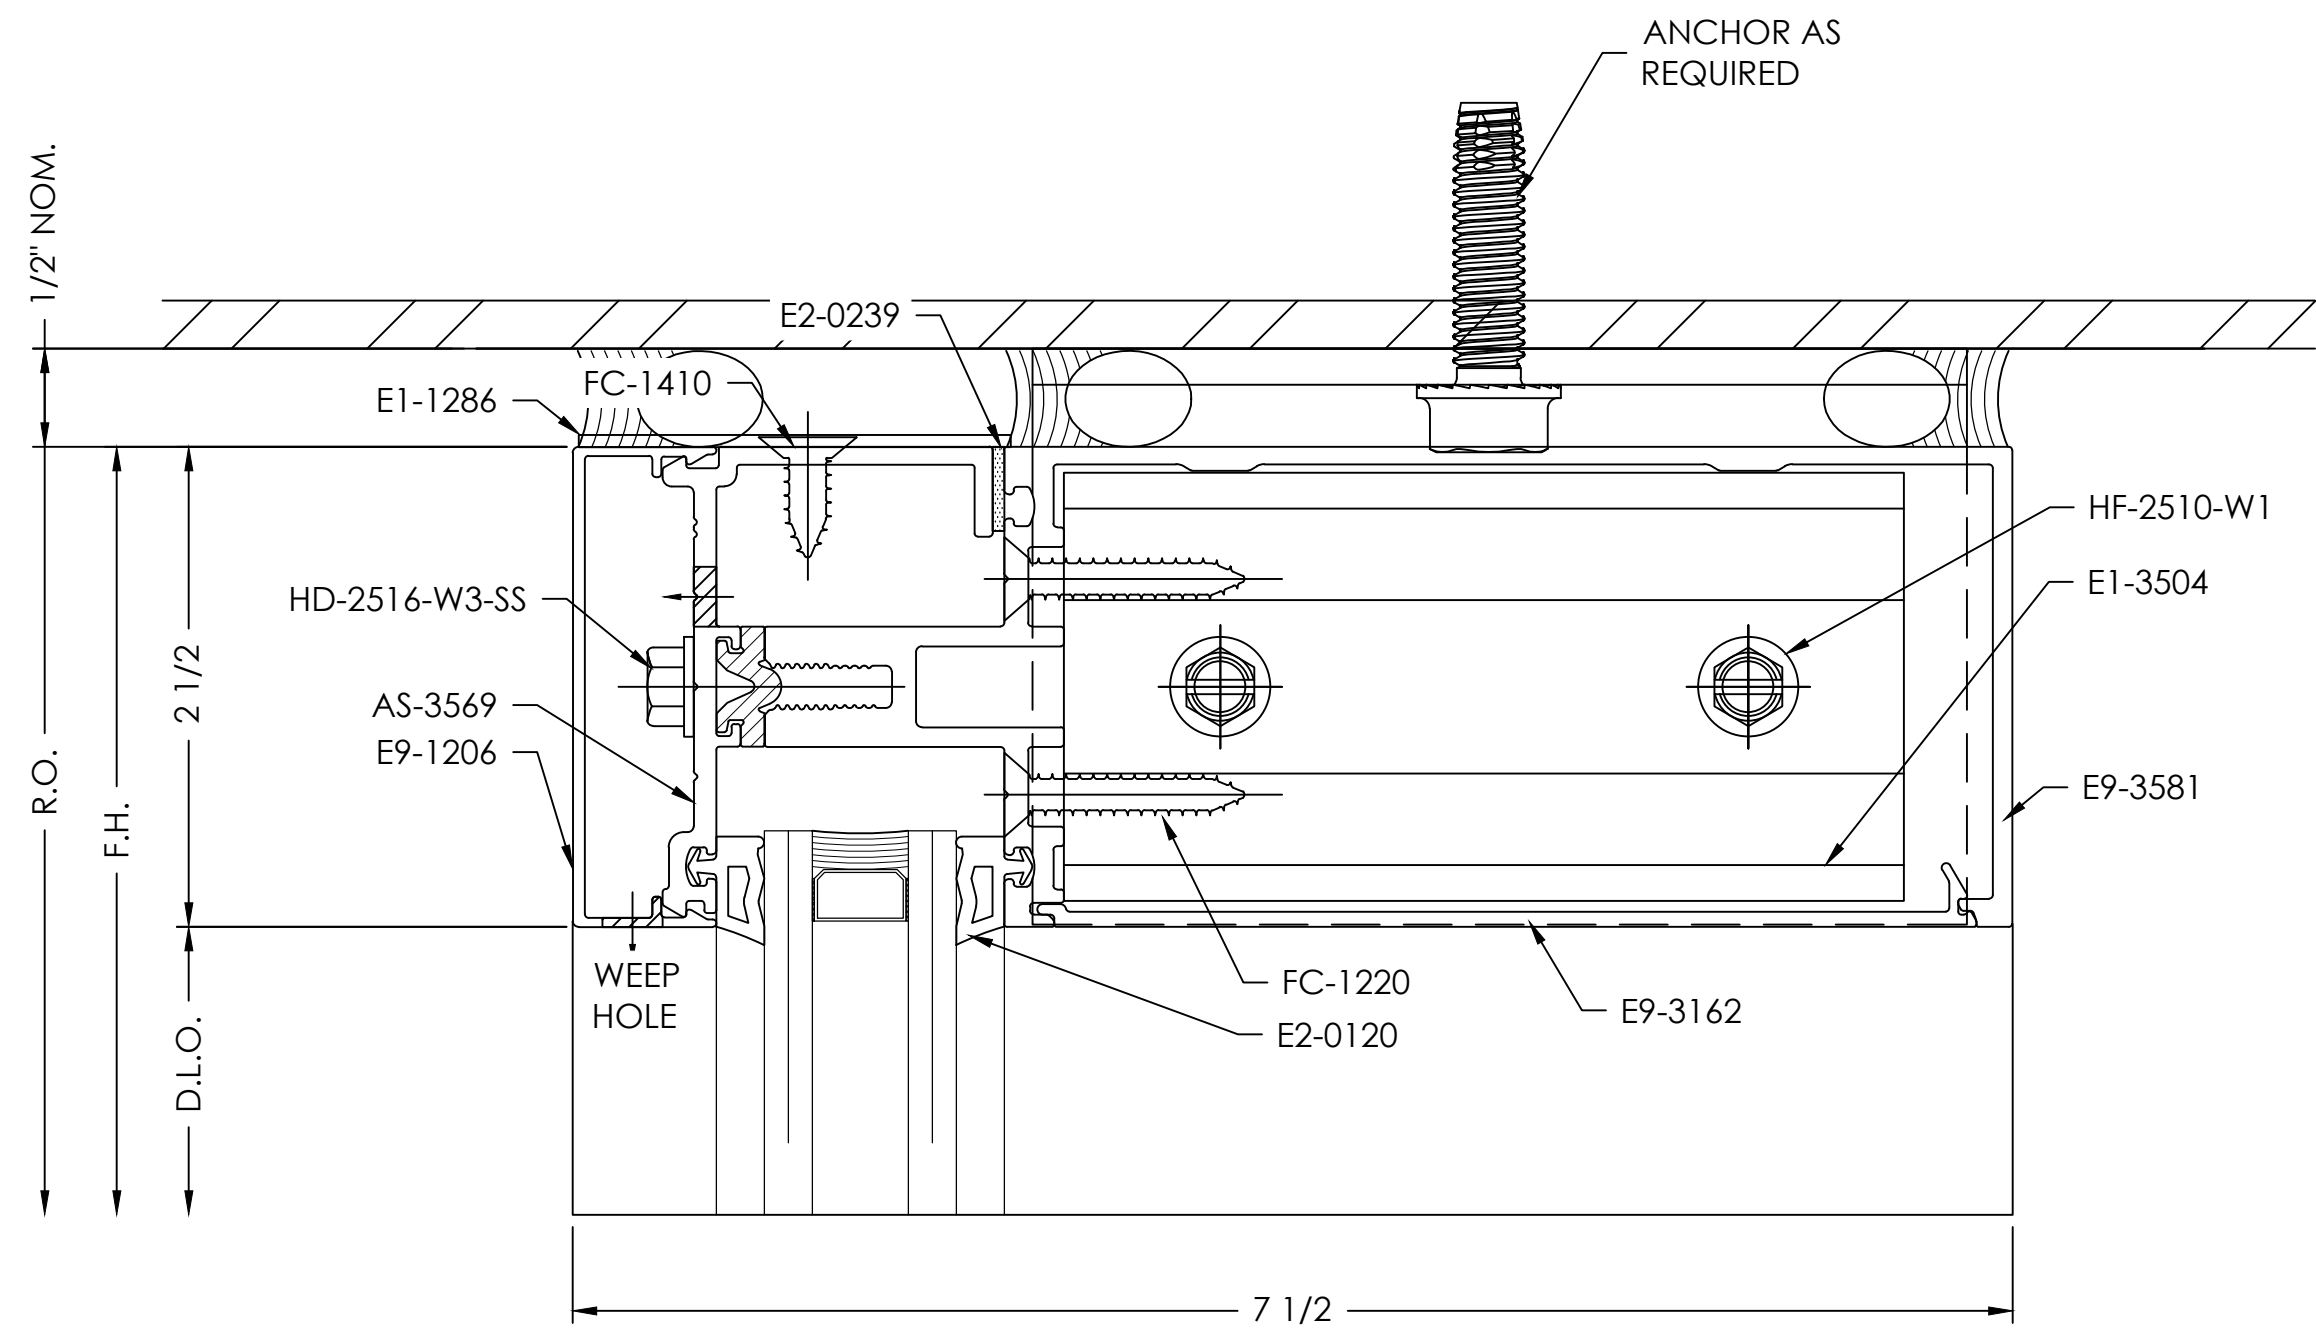

- TYPICAL DETAIL NOTES:
- ADEQUATE SUPPORT MUST BE PROVIDED TO WITHSTAND LOADS IMPOSED BY WINDOW SYSTEM
  - REFER TO INSTALLATION MANUAL FOR ADD'L INFO
  - CAP-SEAL ALL FASTENERS IN GLAZING POCKETS

VISION  
DRAFTING,  
INC.  
shop drawings & engineering  
TEL (470) 406-8783  
R.GRAHAM@VISIONDRAFTING.NET  
WWW.VISIONDRAFTING.NET

| BY | DATE | REVISION NO. | BY   | DATE       | PRINTS ISSUED FOR |
|----|------|--------------|------|------------|-------------------|
|    |      |              | B.G. | 11/26/2024 | 1ST APPROVAL      |

ARCHITECT/LOCATION

PROJECT NAME/LOCATION

SCALE:

1:1


SHEET NO.

DETAILS

505


ARCH. REF.: A101A

1

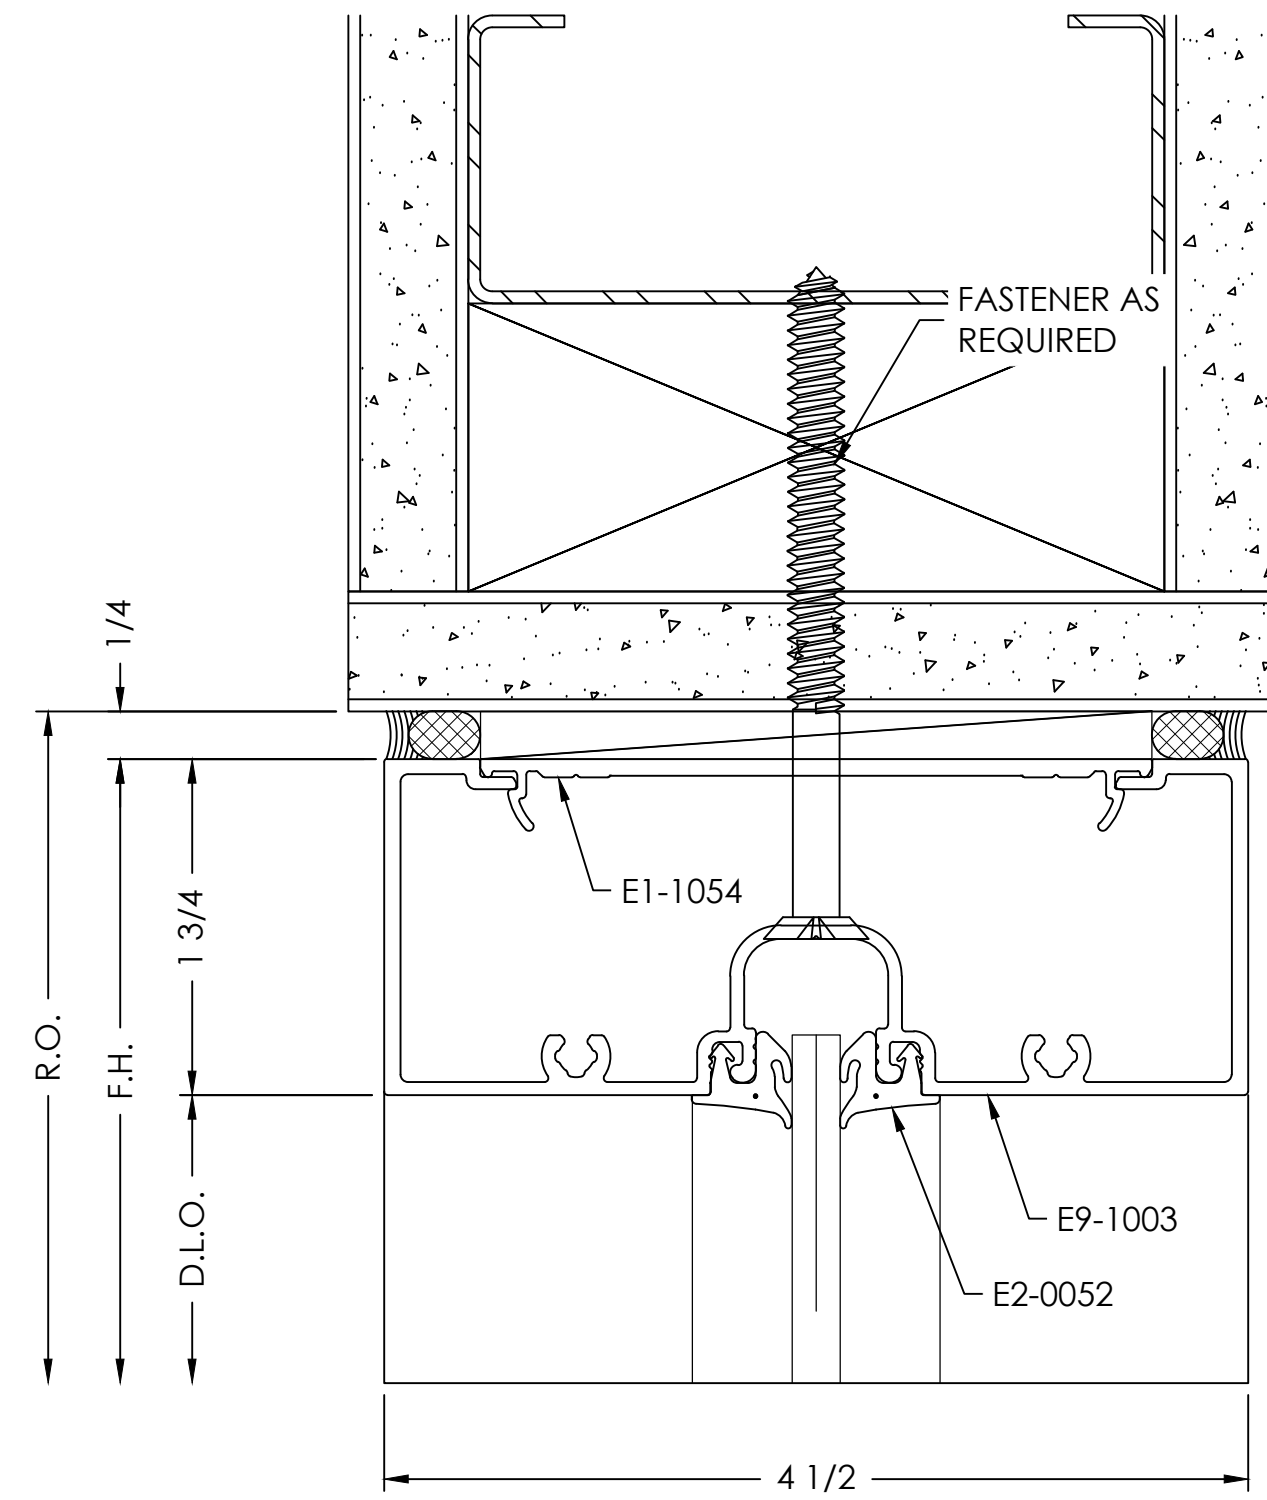

ARCH. REF.: A101A



3

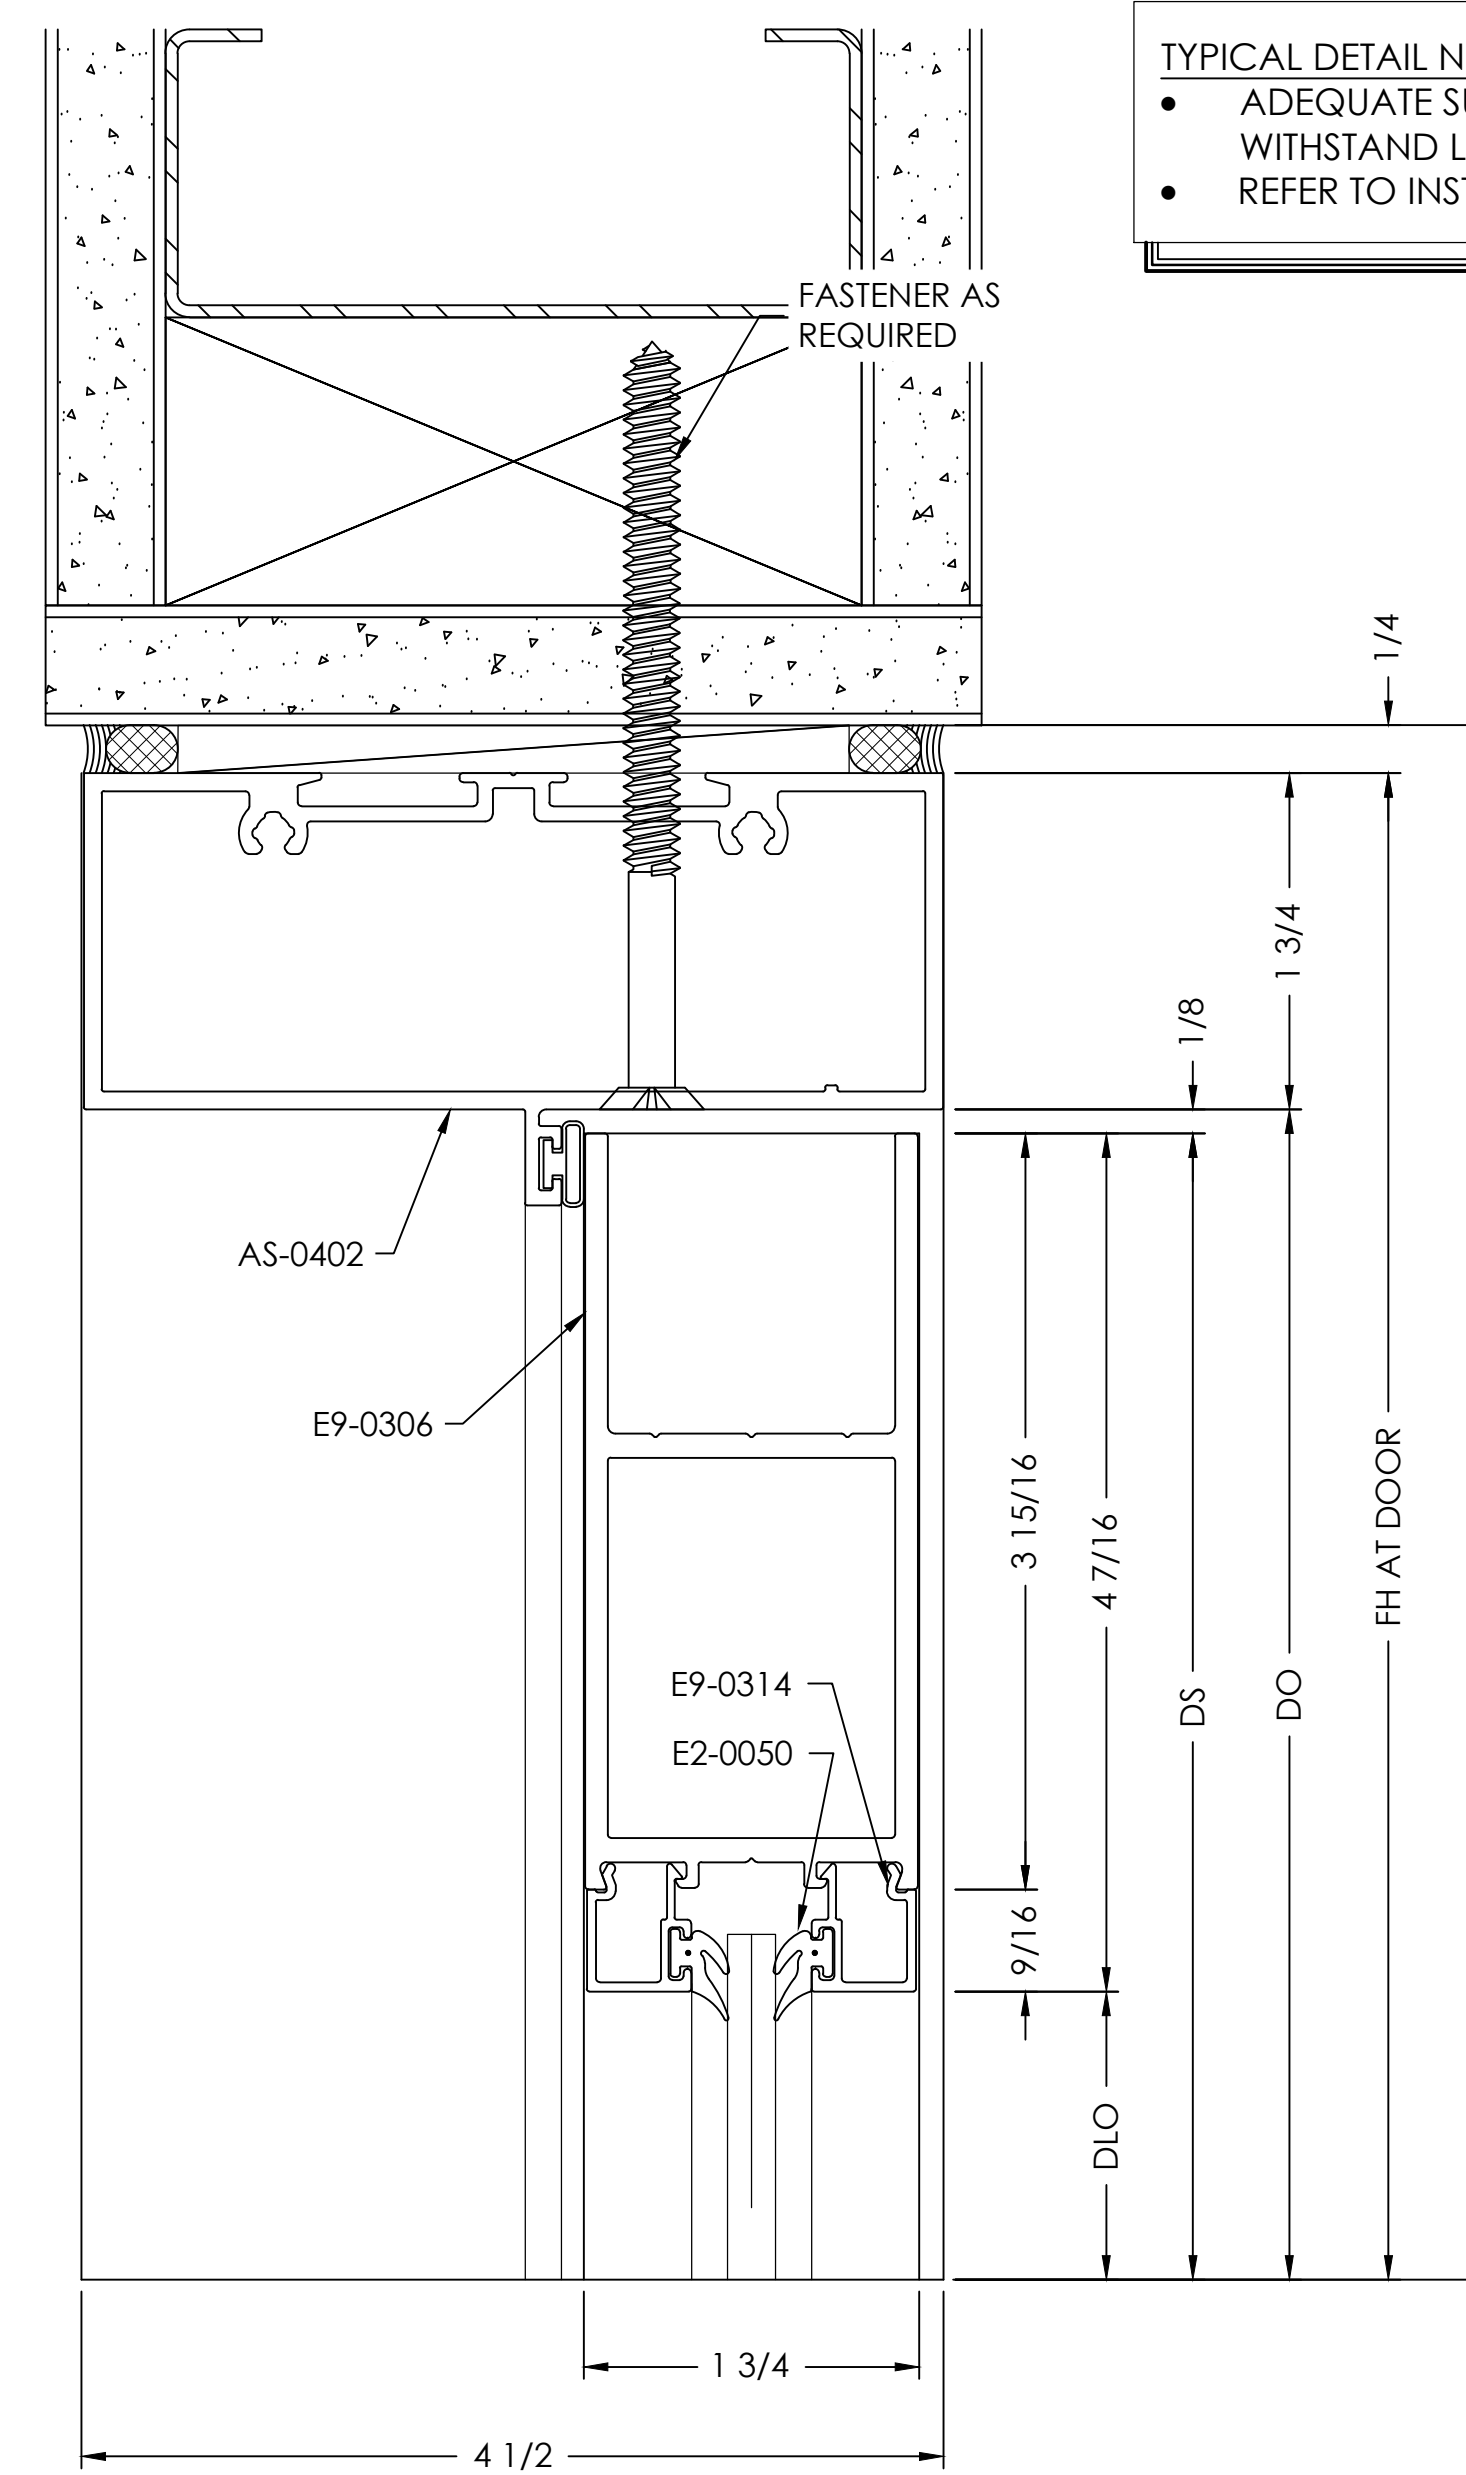

- ADEQUATE SUPPORT MUST BE PROVIDED TO WITHSTAND LOADS IMPOSED BY WINDOW SYSTEM
- REFER TO INSTALLATION MANUAL FOR ADD'L INFO

## ARCH. REF.: NONE

4

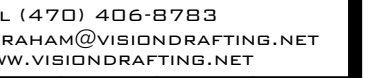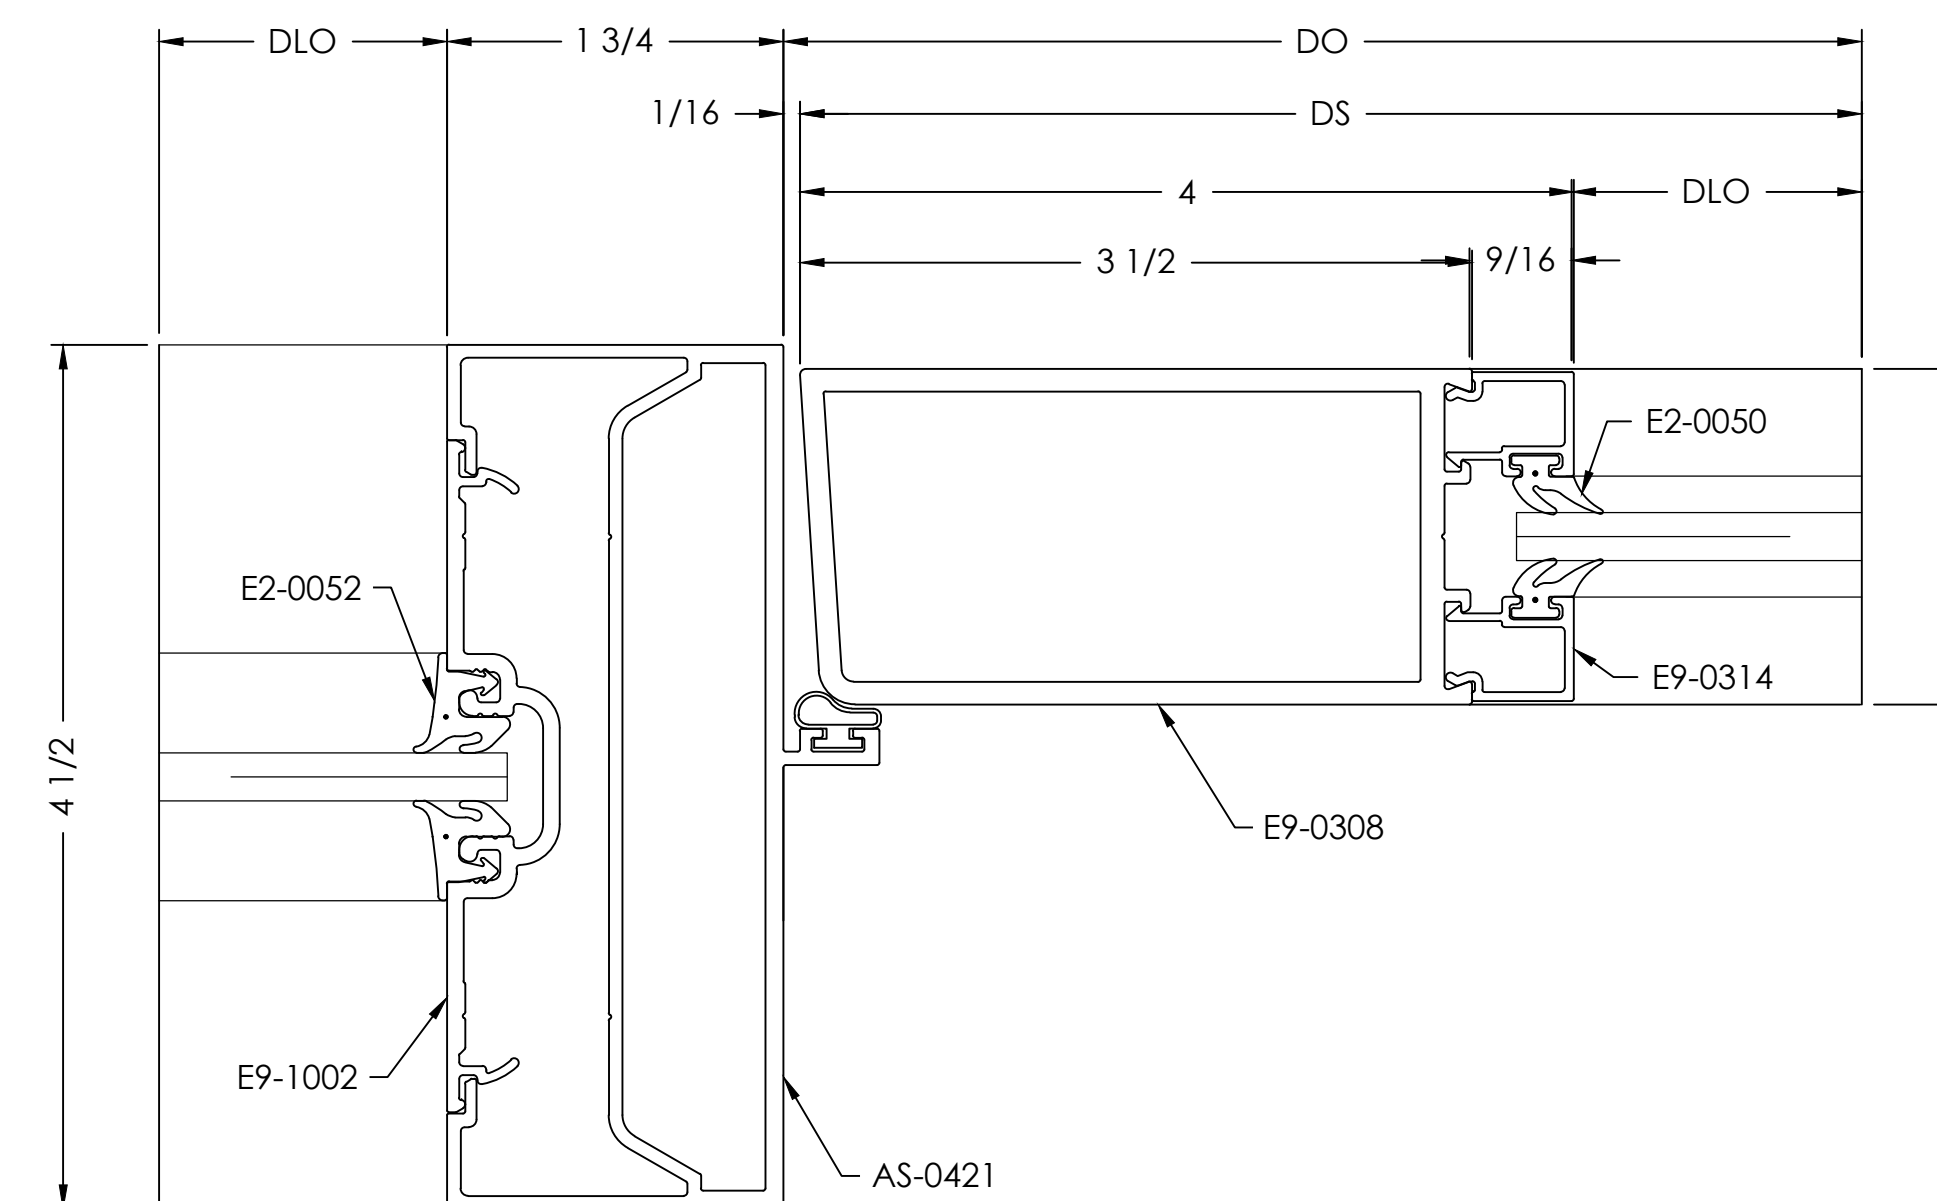

| IST APPROVAL | 11/26/2024 | B.G. |  |  |  |
|--------------|------------|------|--|--|--|
|              |            |      |  |  |  |
|              |            |      |  |  |  |
|              |            |      |  |  |  |

1000000

---

SCALE:

1

SHEET NO. \_\_\_\_\_

## DETAILS


601

JAMB  
DETAIL

SCALE= FULL

ARCH. REF.: A101A

6

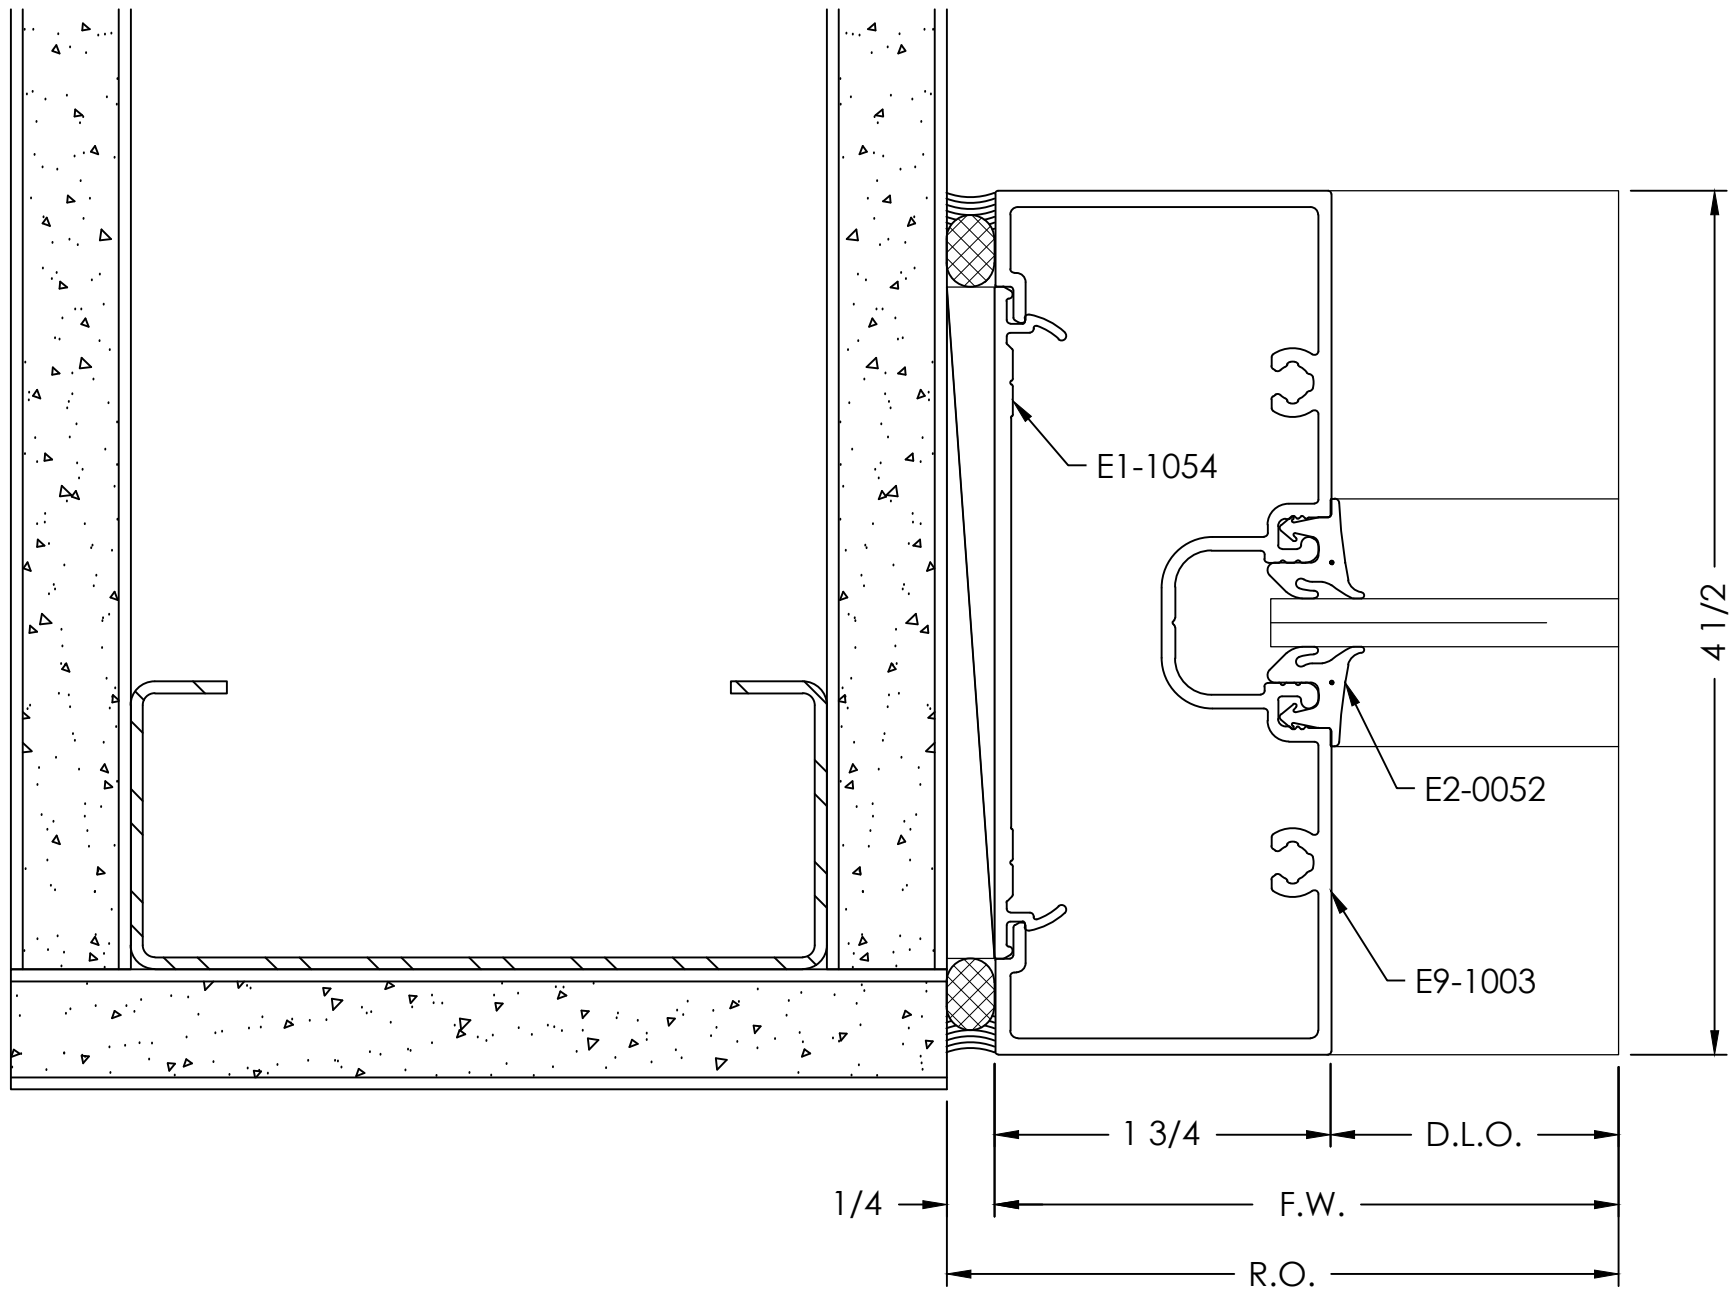


JAMB  
DETAIL

SCALE= FULL

ARCH. REF.: A101A

7

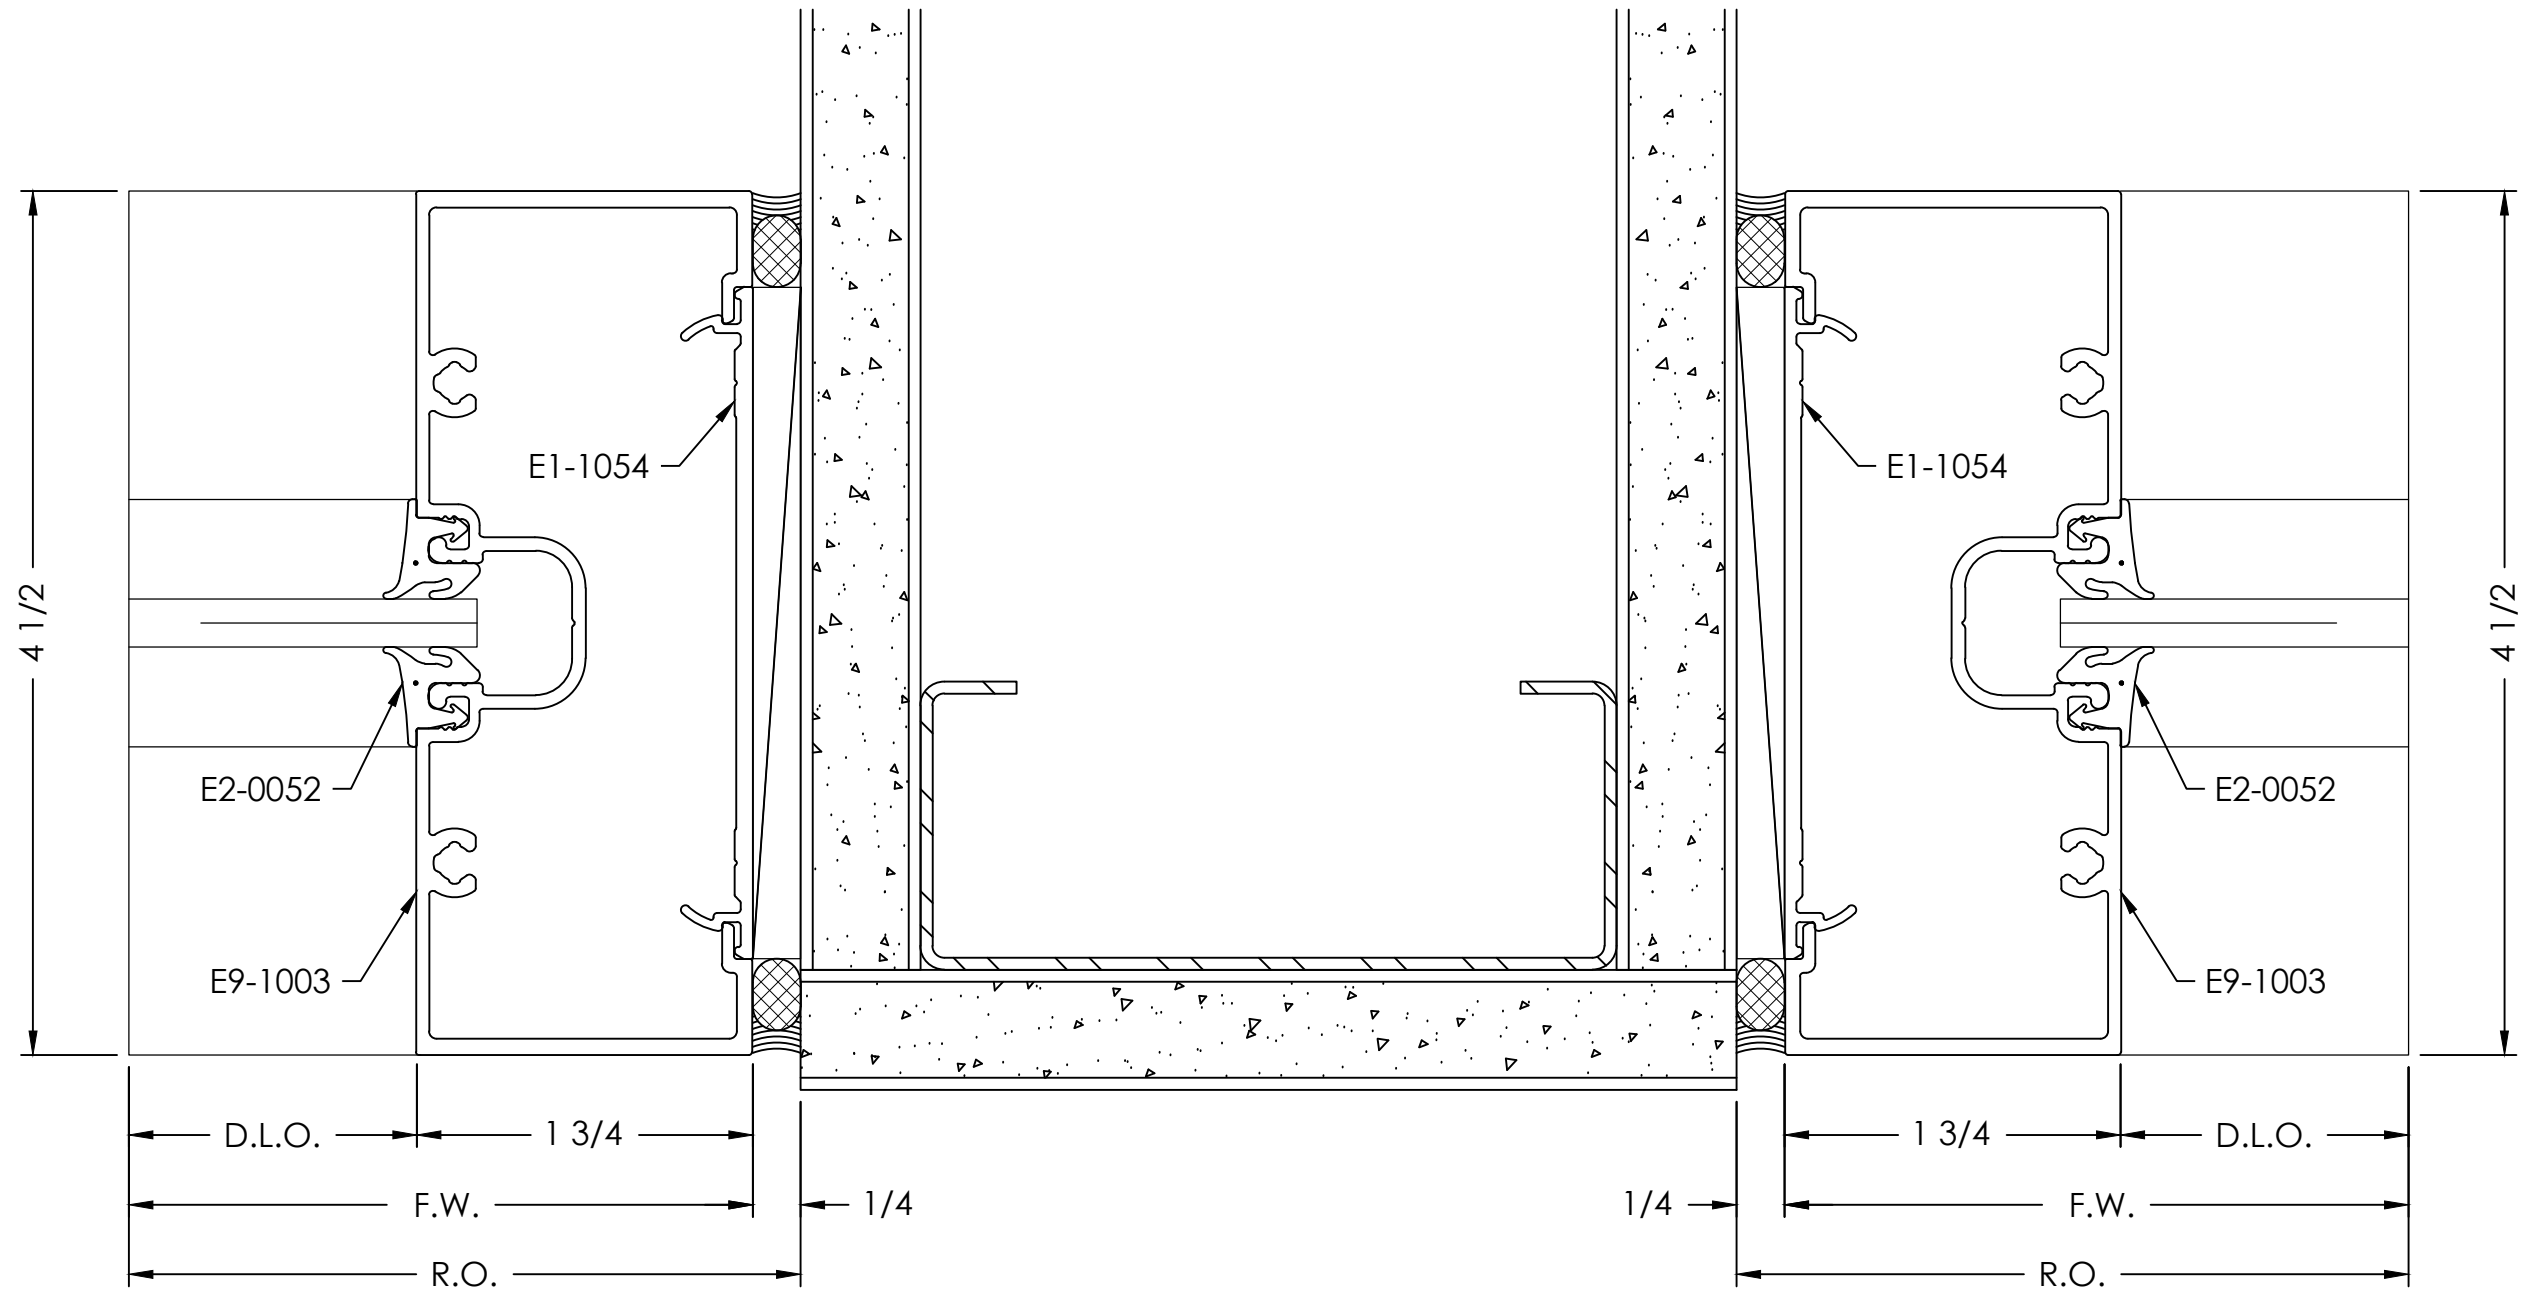

TYPICAL DETAIL NOTES:


- ADEQUATE SUPPORT MUST BE PROVIDED TO WITHSTAND LOADS IMPOSED BY WINDOW SYSTEM
- REFER TO INSTALLATION MANUAL FOR ADD'L INFO

BOTTOM RAIL  
DETAIL

SCALE= FULL

ARCH. REF.: NONE

5

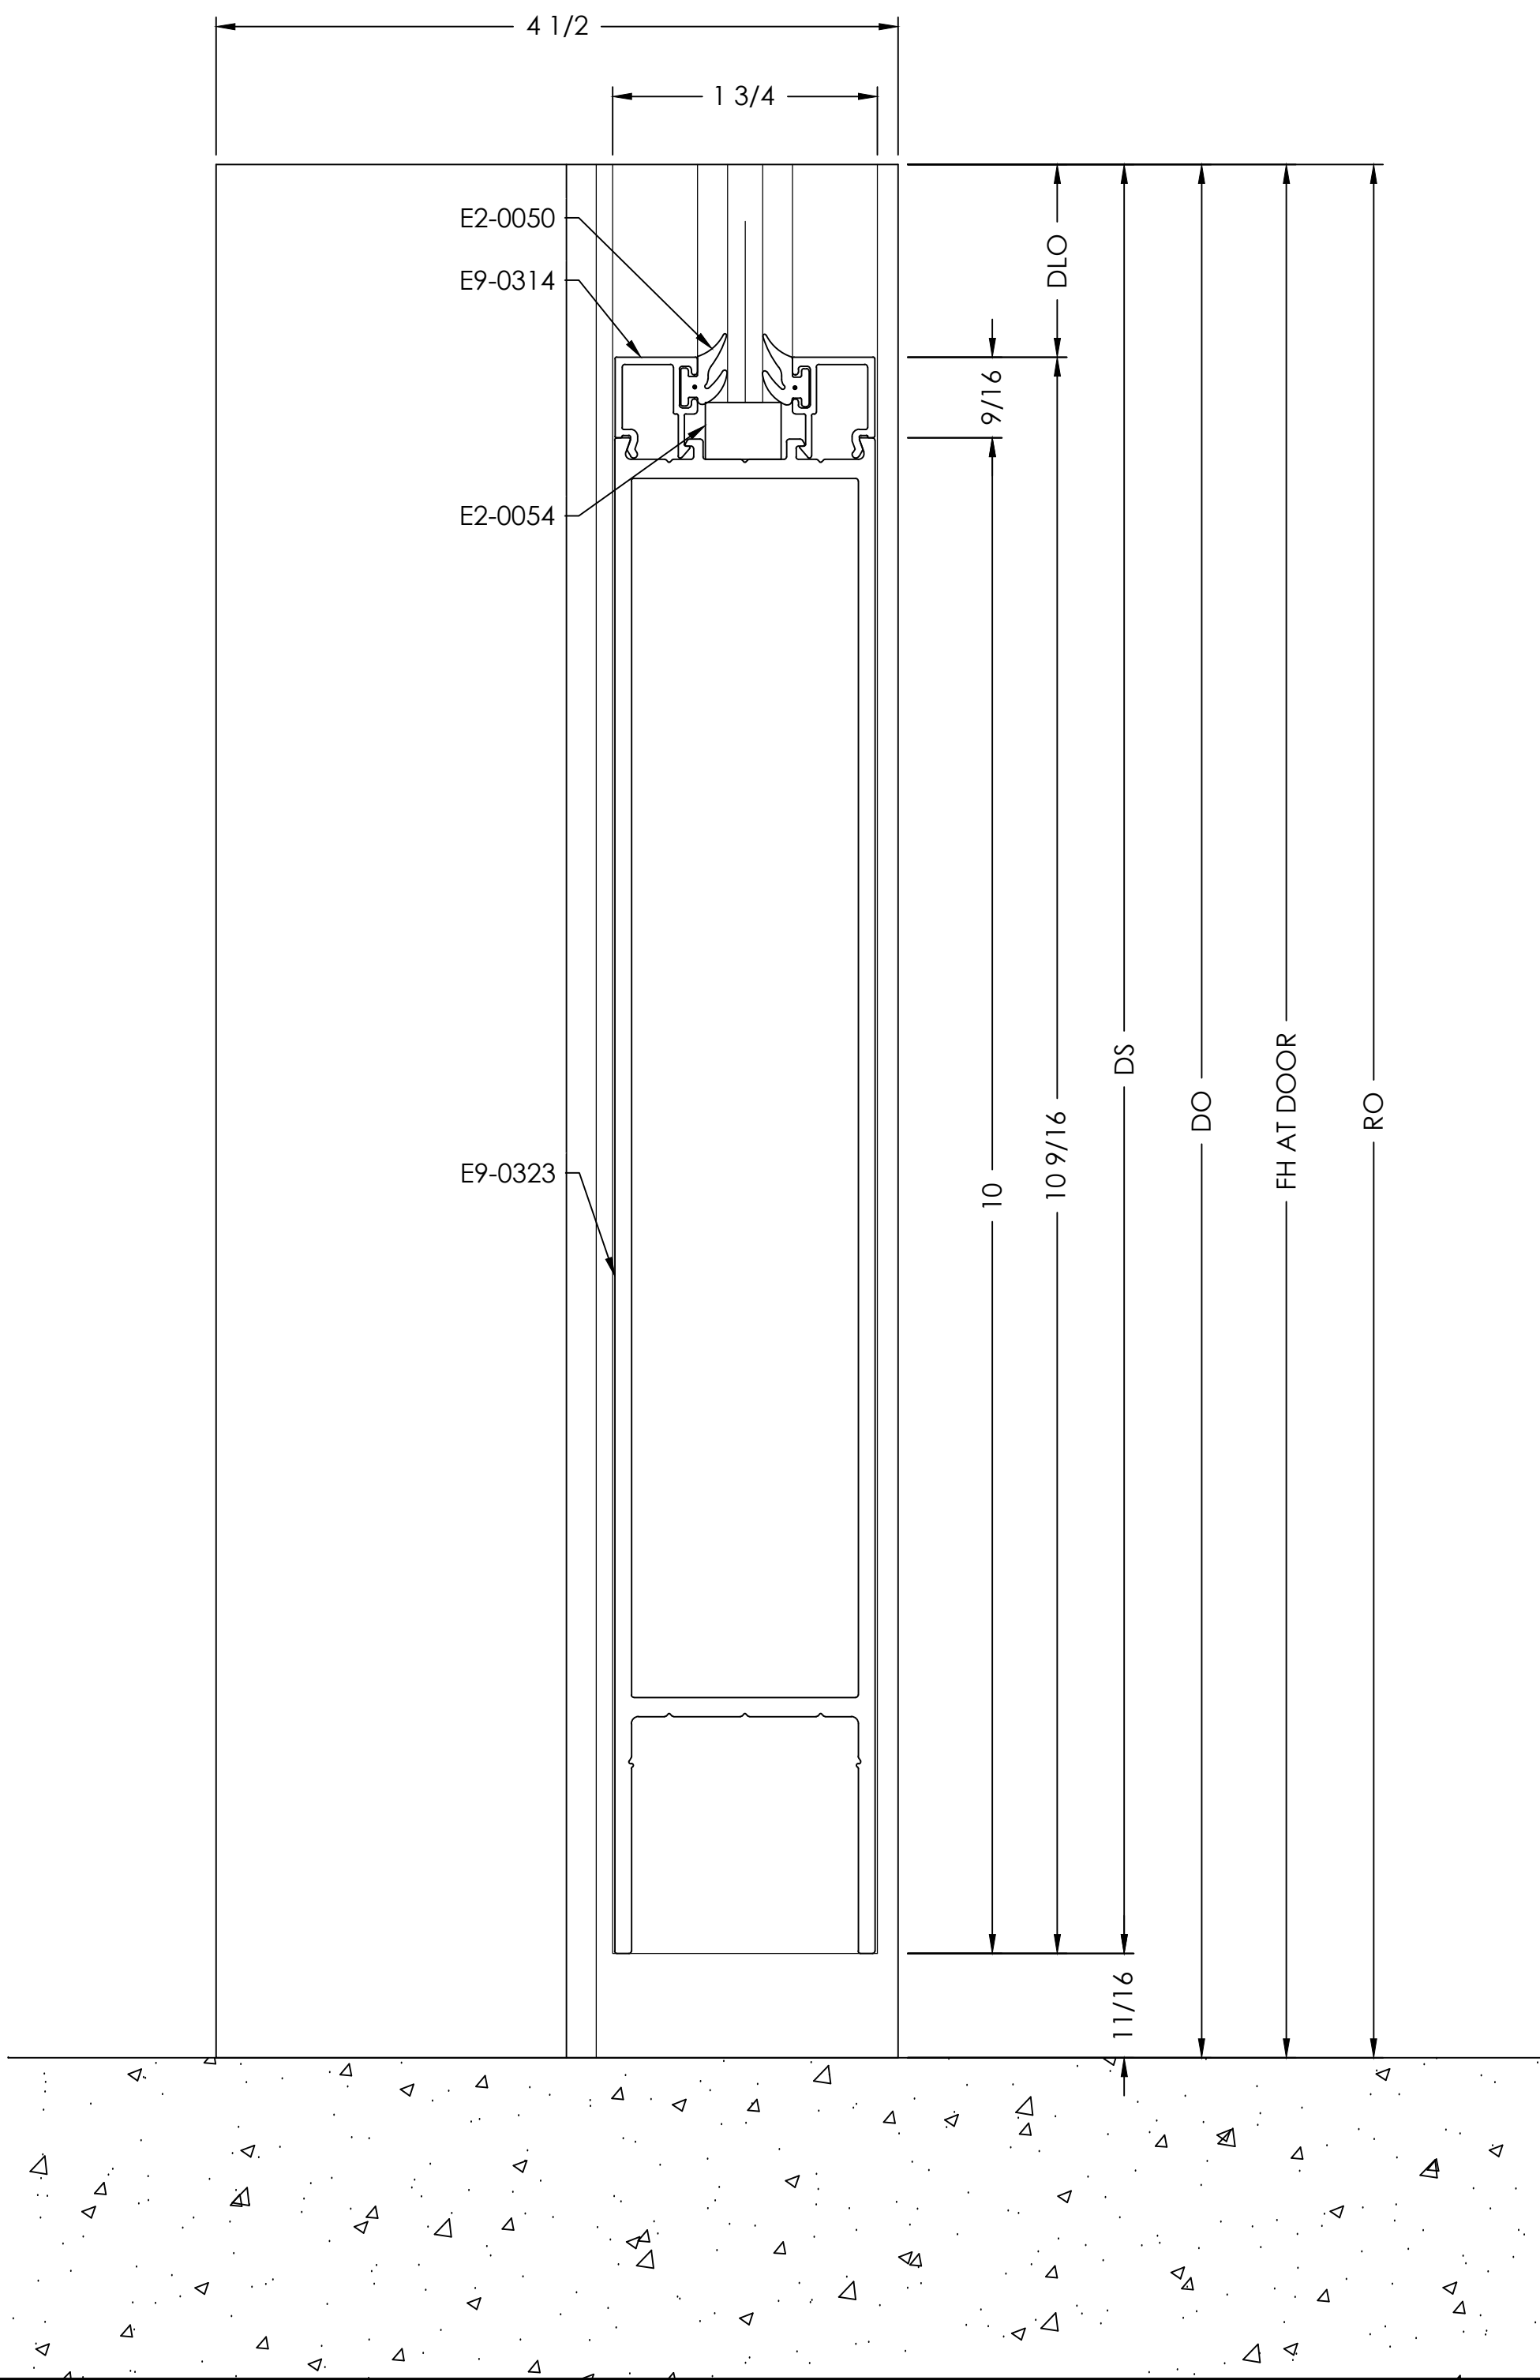


HORIZONTAL  
DETAIL

SCALE= FULL

ARCH. REF.: NONE

8

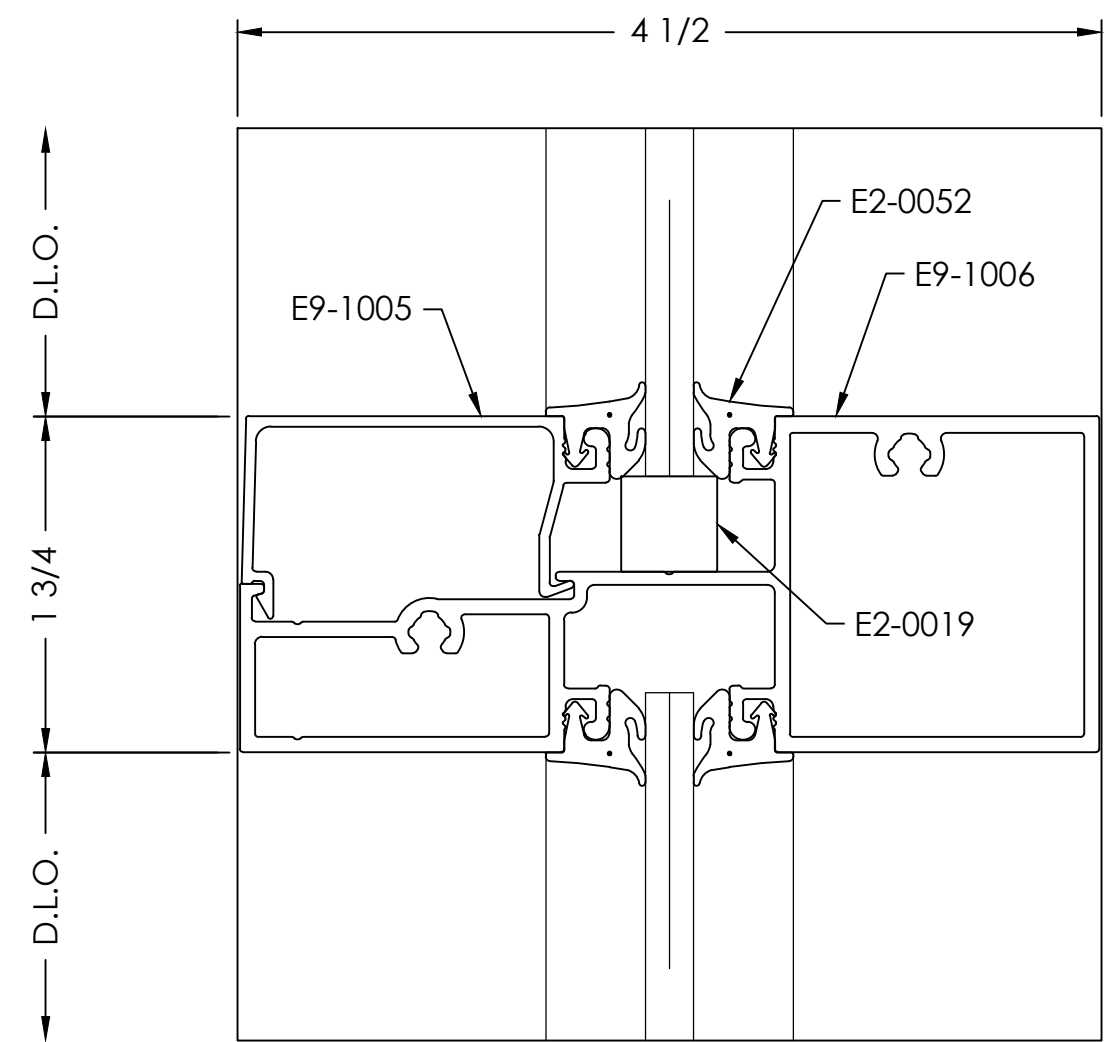


SILL  
DETAIL

SCALE= FULL

ARCH. REF.: NONE

9

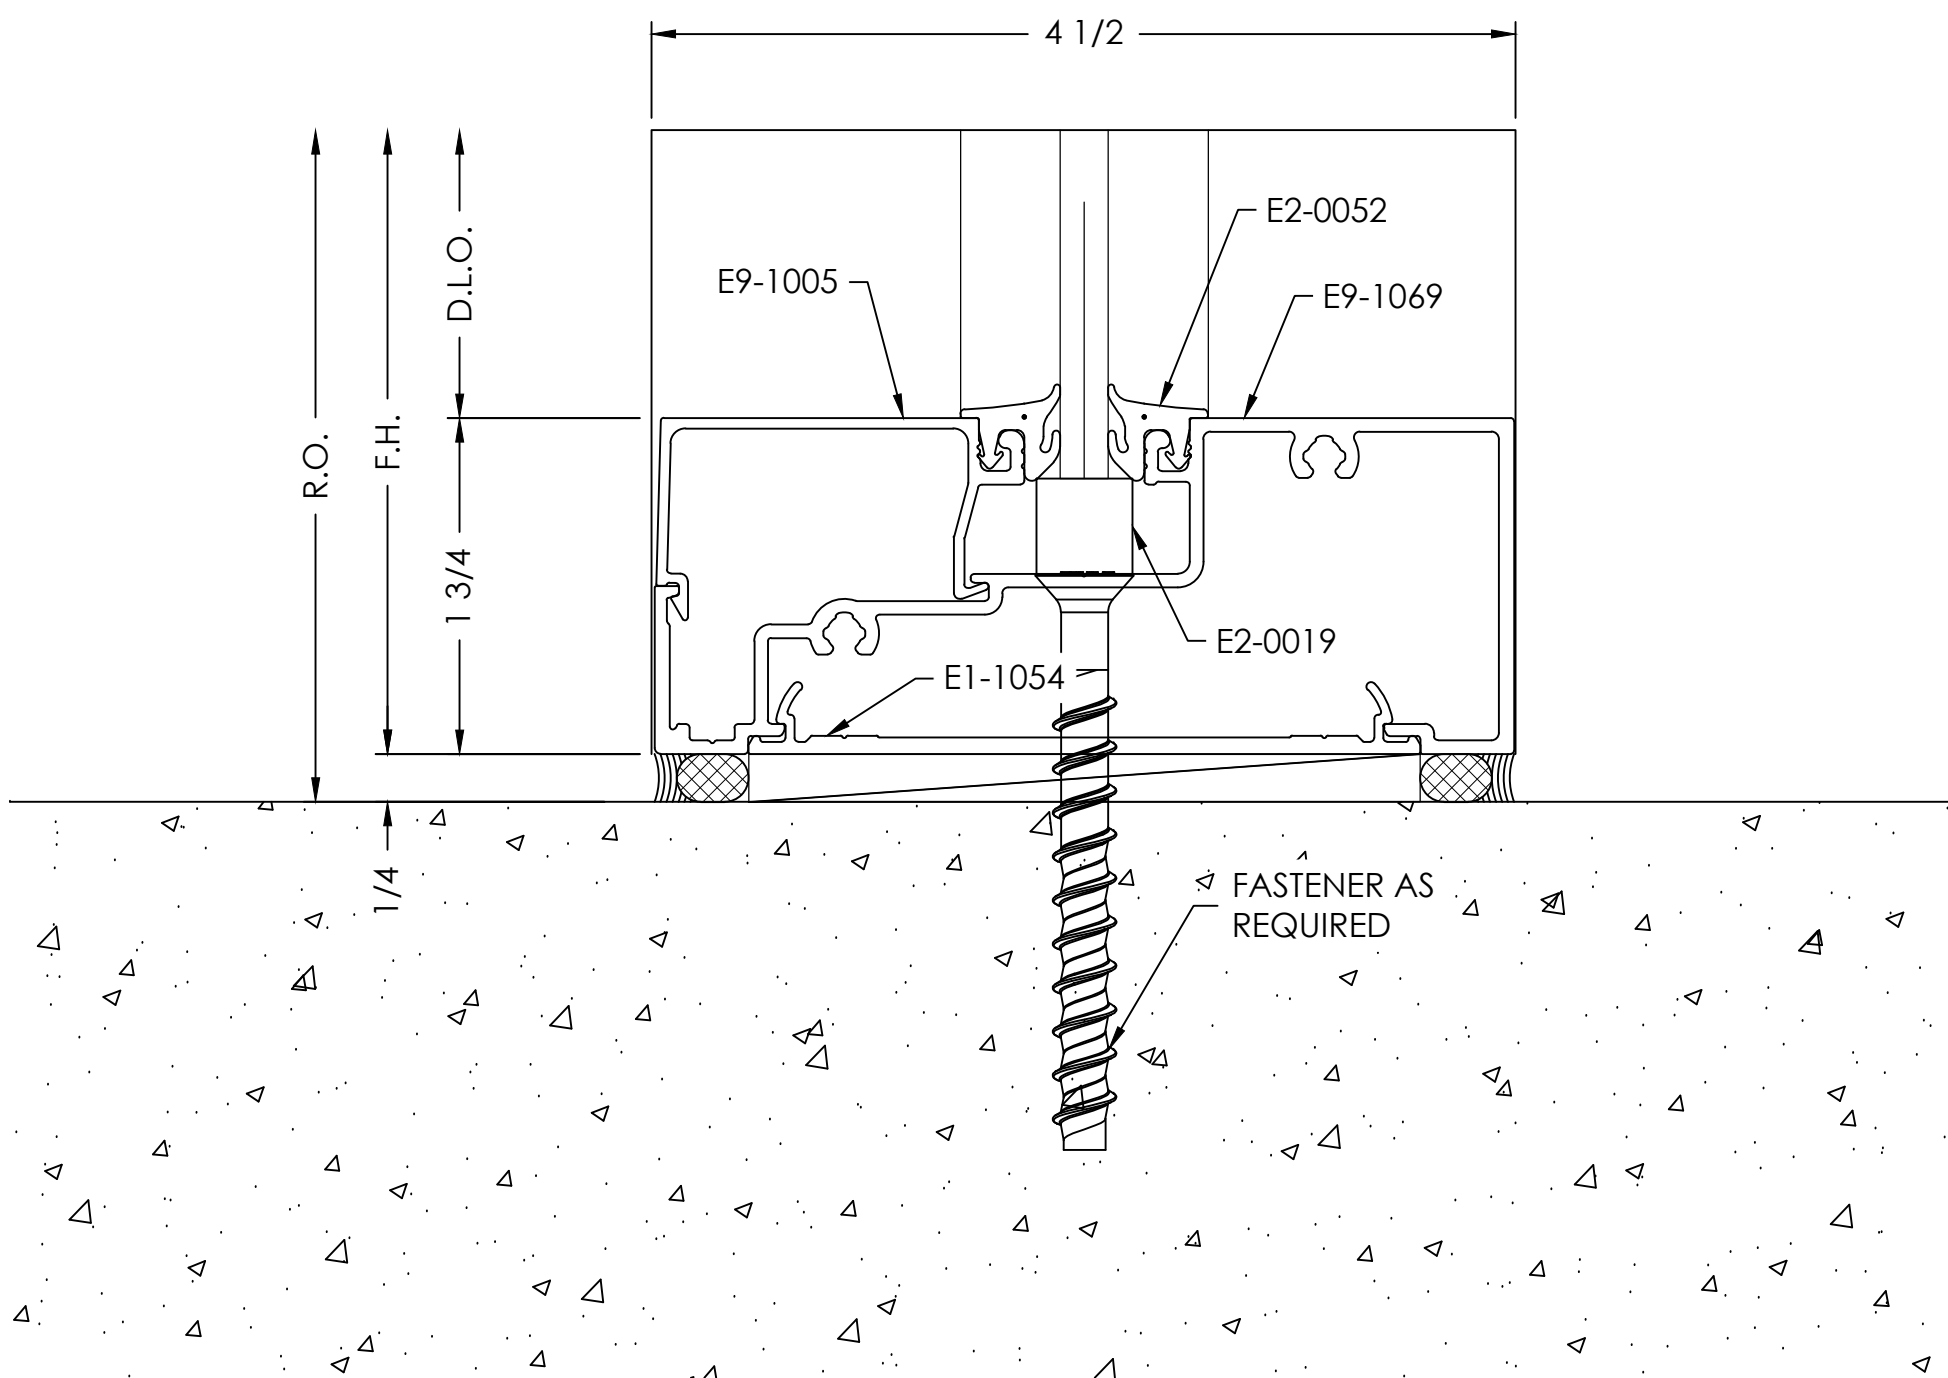

shop drawings + engineering  
TEL (470) 406-8783  
R.GRAHAM@VISIONDRAFTING.NET  
WWW.VISIONDRAFTING.NET

| BY | DATE | REVISION NO. | BY   | DATE       | PRINTS ISSUED FOR |
|----|------|--------------|------|------------|-------------------|
|    |      |              | B.G. | 11/26/2024 | 1ST APPROVAL      |

ARCHITECT/LOCATION

PROJECT NAME/LOCATION

SCALE:

1:1

SHEET NO.

DETAILS


602

JAMB  
DETAIL

SCALE= FULL

ARCH. REF.: A101A

10

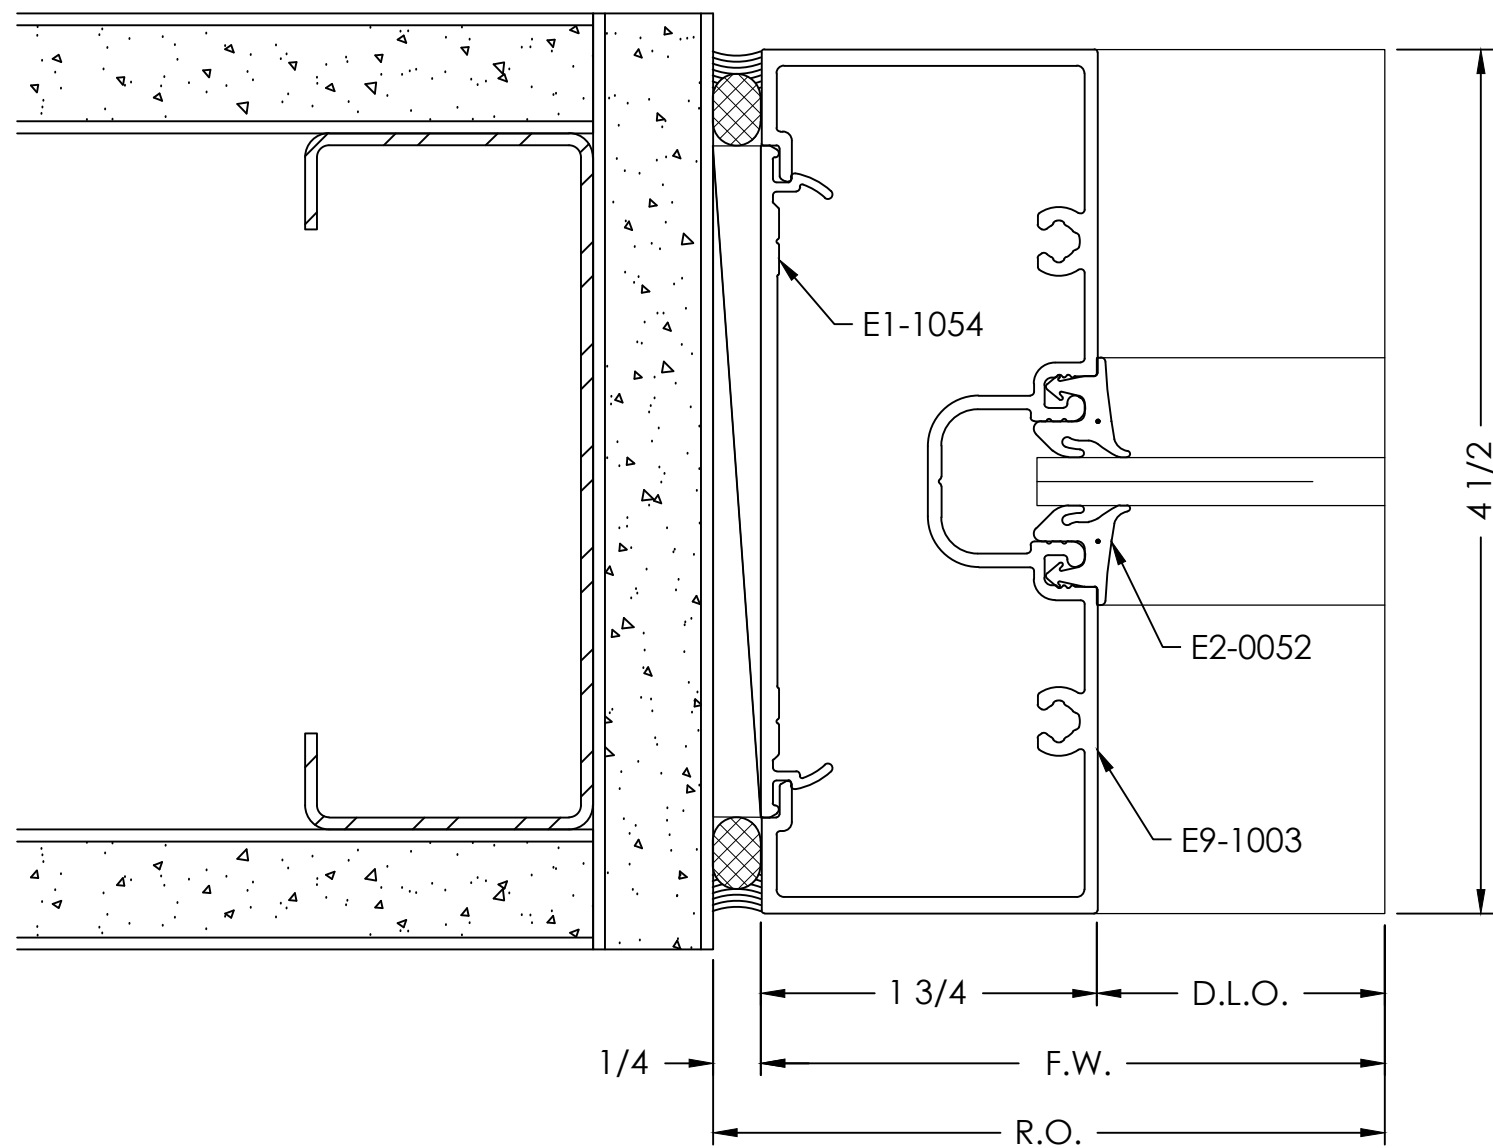


JAMB  
DETAIL

SCALE= FULL

ARCH. REF.: A101A

13

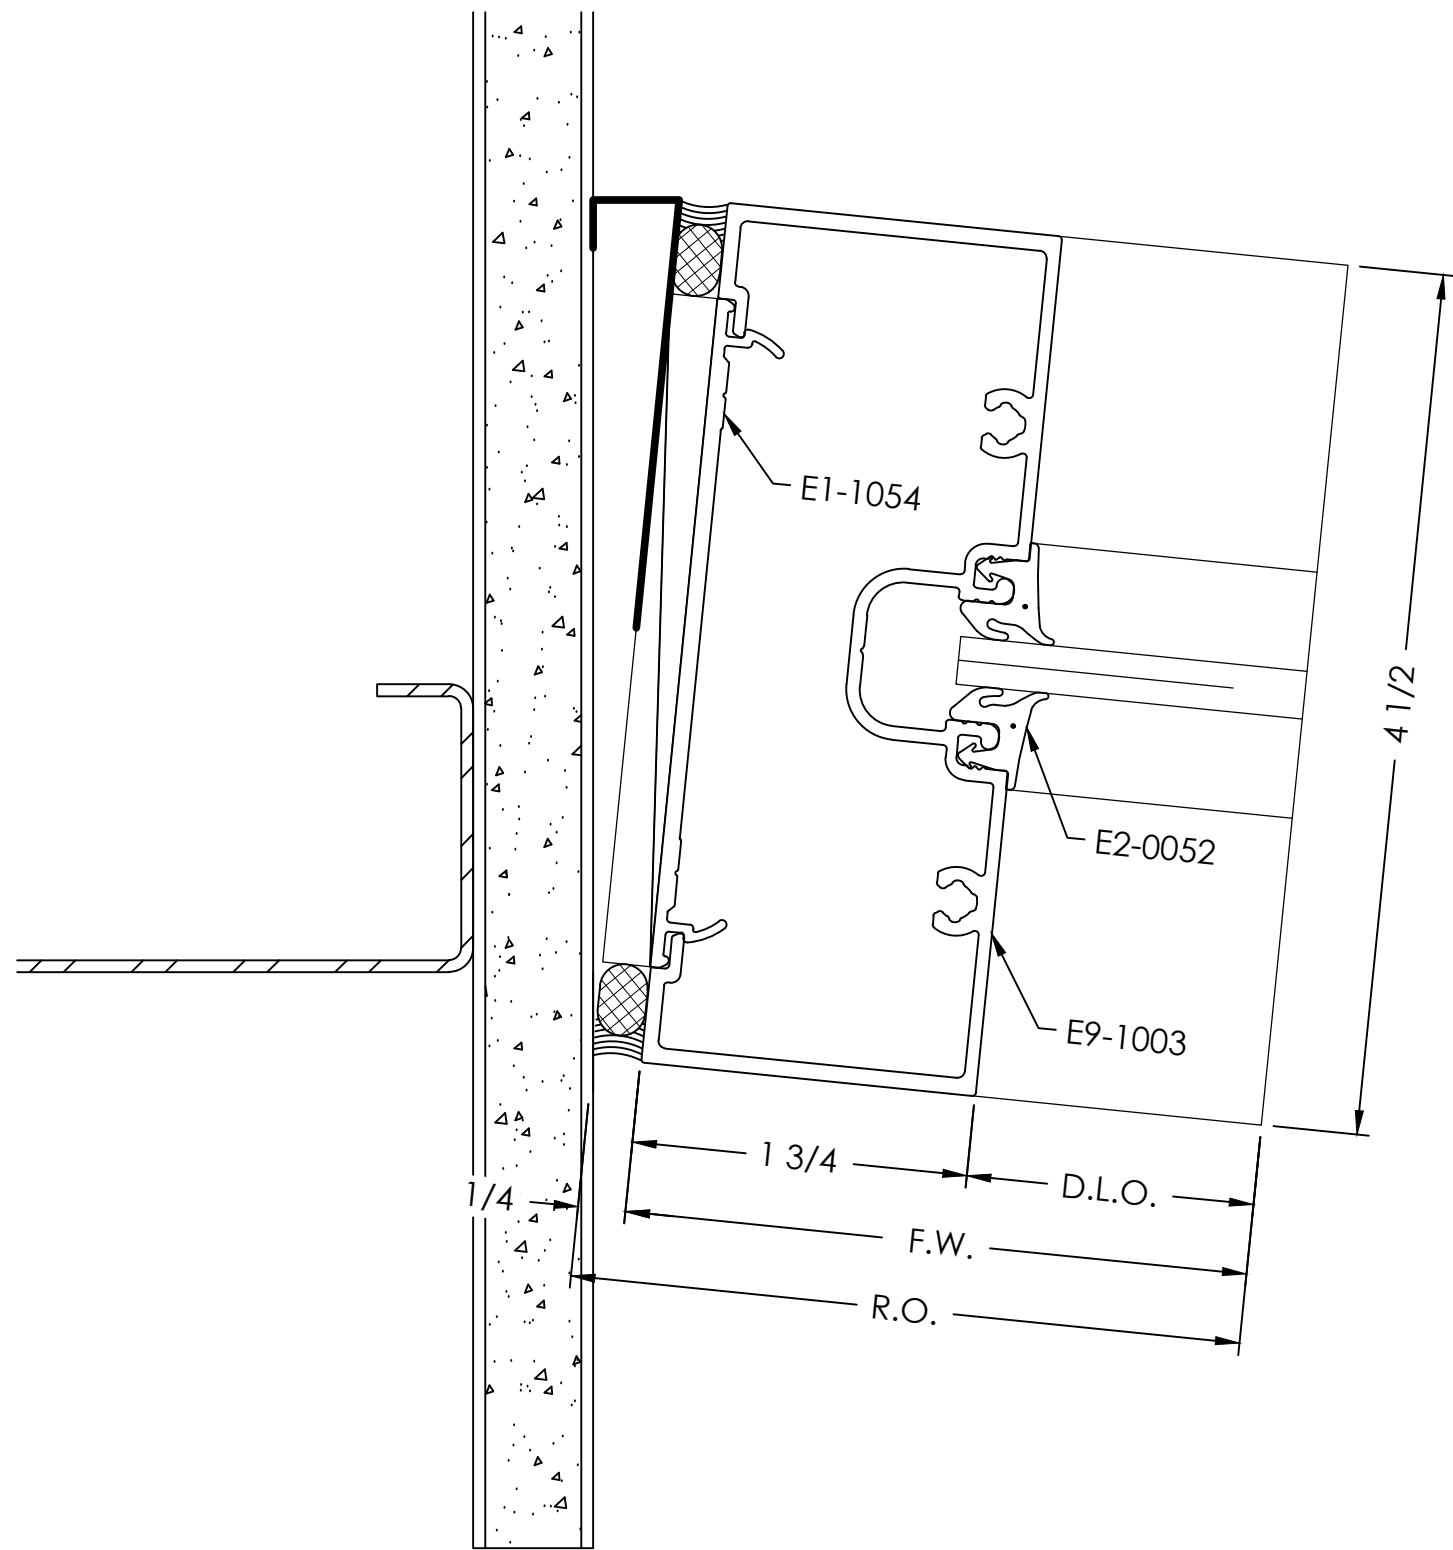


- TYPICAL DETAIL NOTES:
- ADEQUATE SUPPORT MUST BE PROVIDED TO WITHSTAND LOADS IMPOSED BY WINDOW SYSTEM
  - REFER TO INSTALLATION MANUAL FOR ADD'L INFO

JAMB  
DETAIL

SCALE= FULL

ARCH. REF.: NONE

11

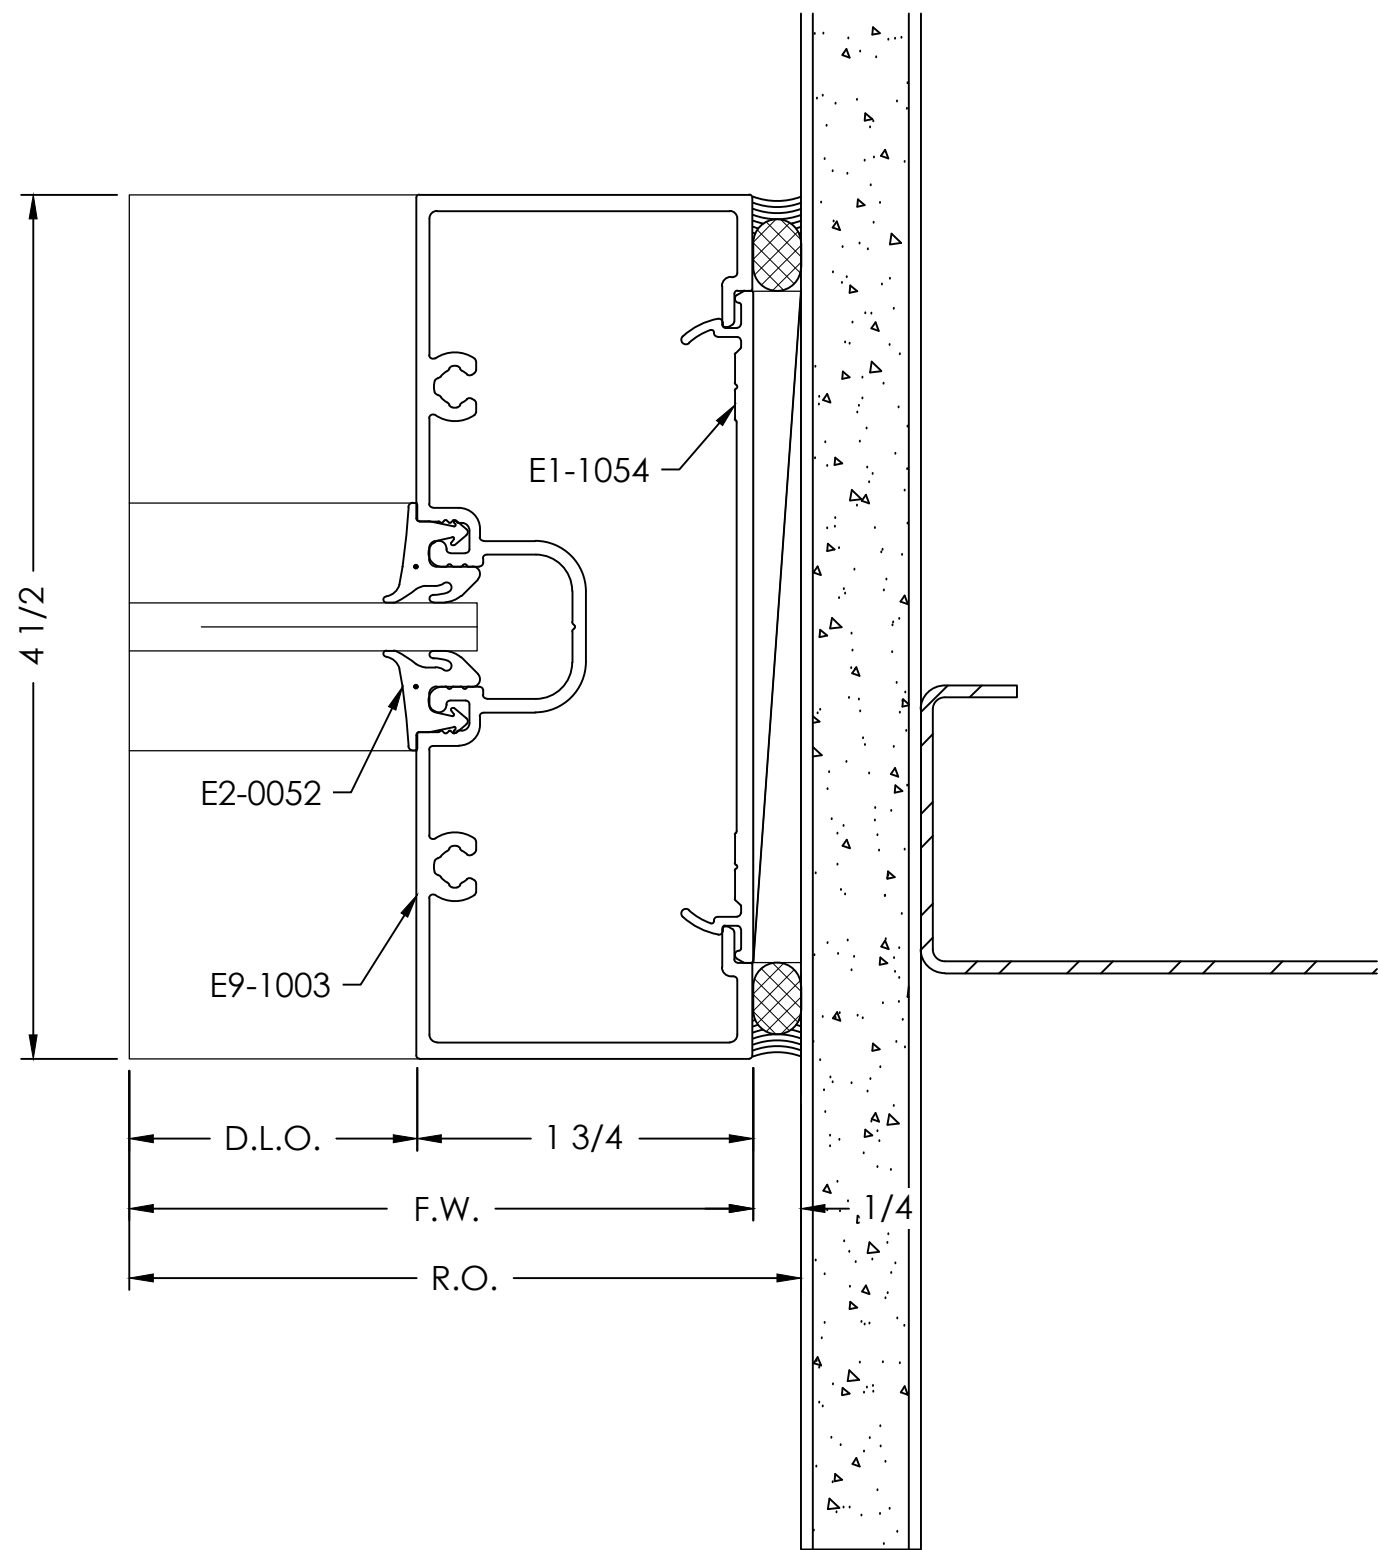


INTERMEDIATE VERTICAL  
DETAIL

SCALE= FULL

ARCH. REF.: NONE

12

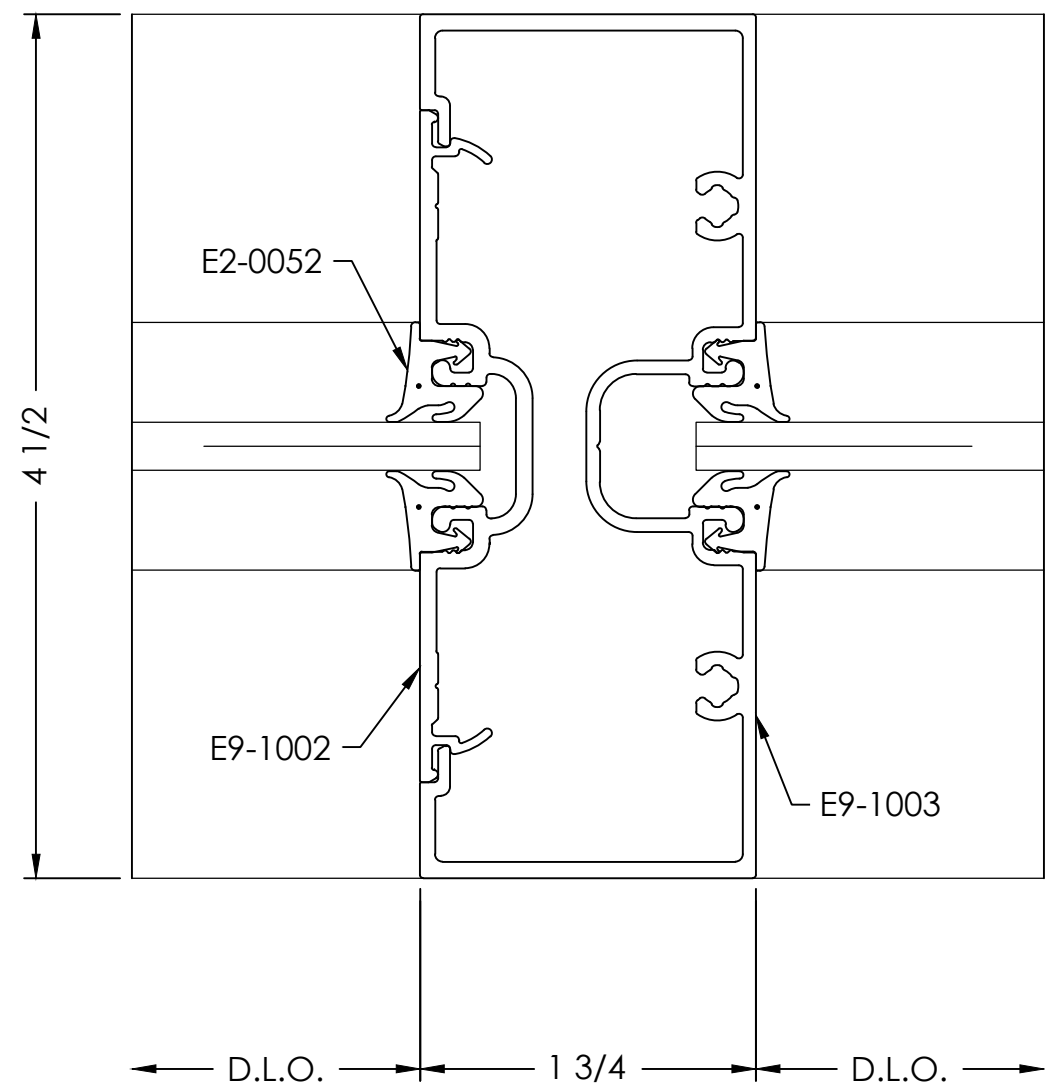

shop drawings + engineering  
TEL (470) 406-8783  
RGRAHAM@VISIONDRAFTING.NET  
WWW.VISIONDRAFTING.NET

| PRINTS ISSUED FOR | DATE       | BY   | REVISION NO. | DATE | BY |
|-------------------|------------|------|--------------|------|----|
| 1ST APPROVAL      | 11/26/2024 | B.G. |              |      |    |

ARCHITECT/LOCATION

PROJECT NAME/LOCATION

SCALE:  
1:1


SHEET NO.  
DETAILS  
603

JAMB  
DETAIL

SCALE= FULL

ARCH. REF.: A101A

14

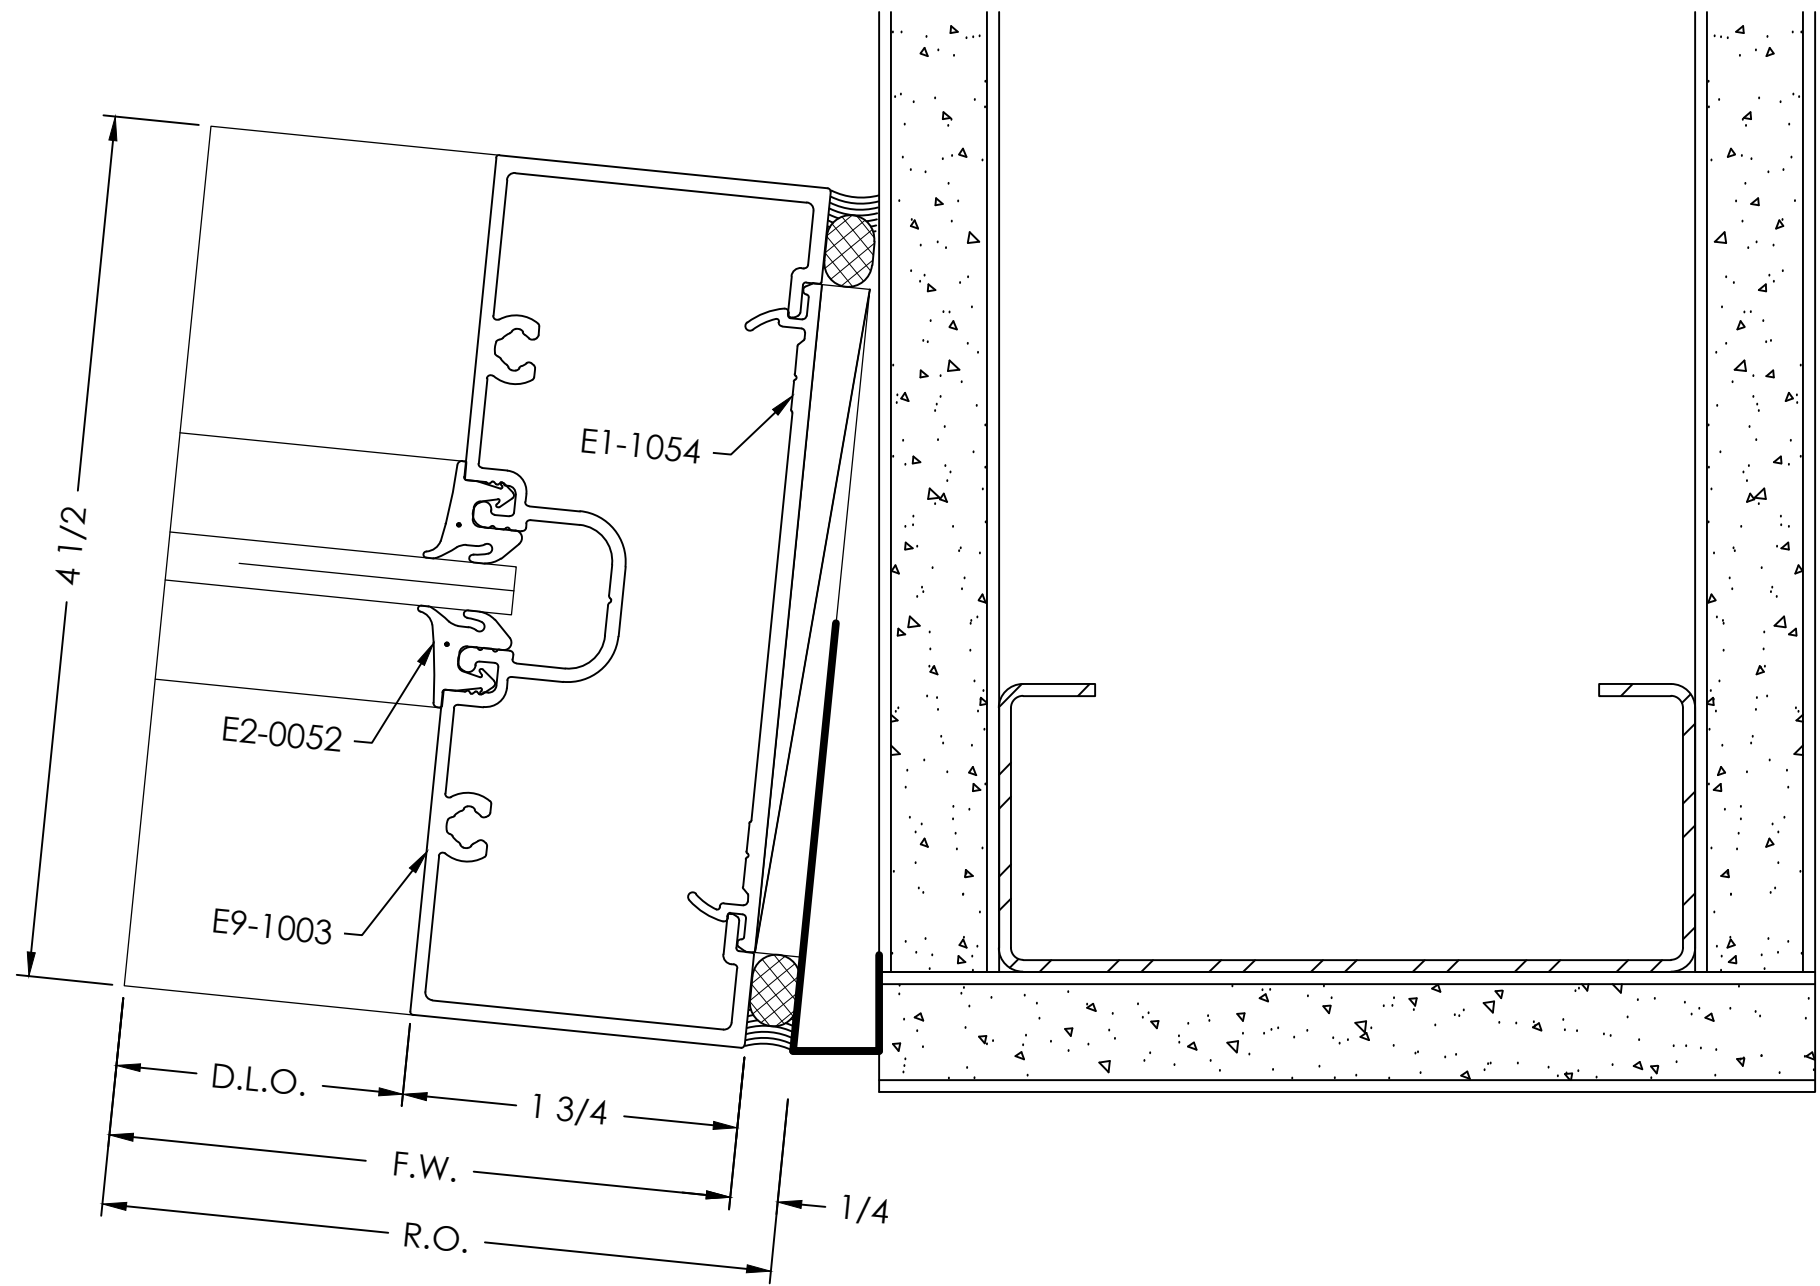


JAMB  
DETAIL

SCALE= FULL

ARCH. REF.: A101A

15

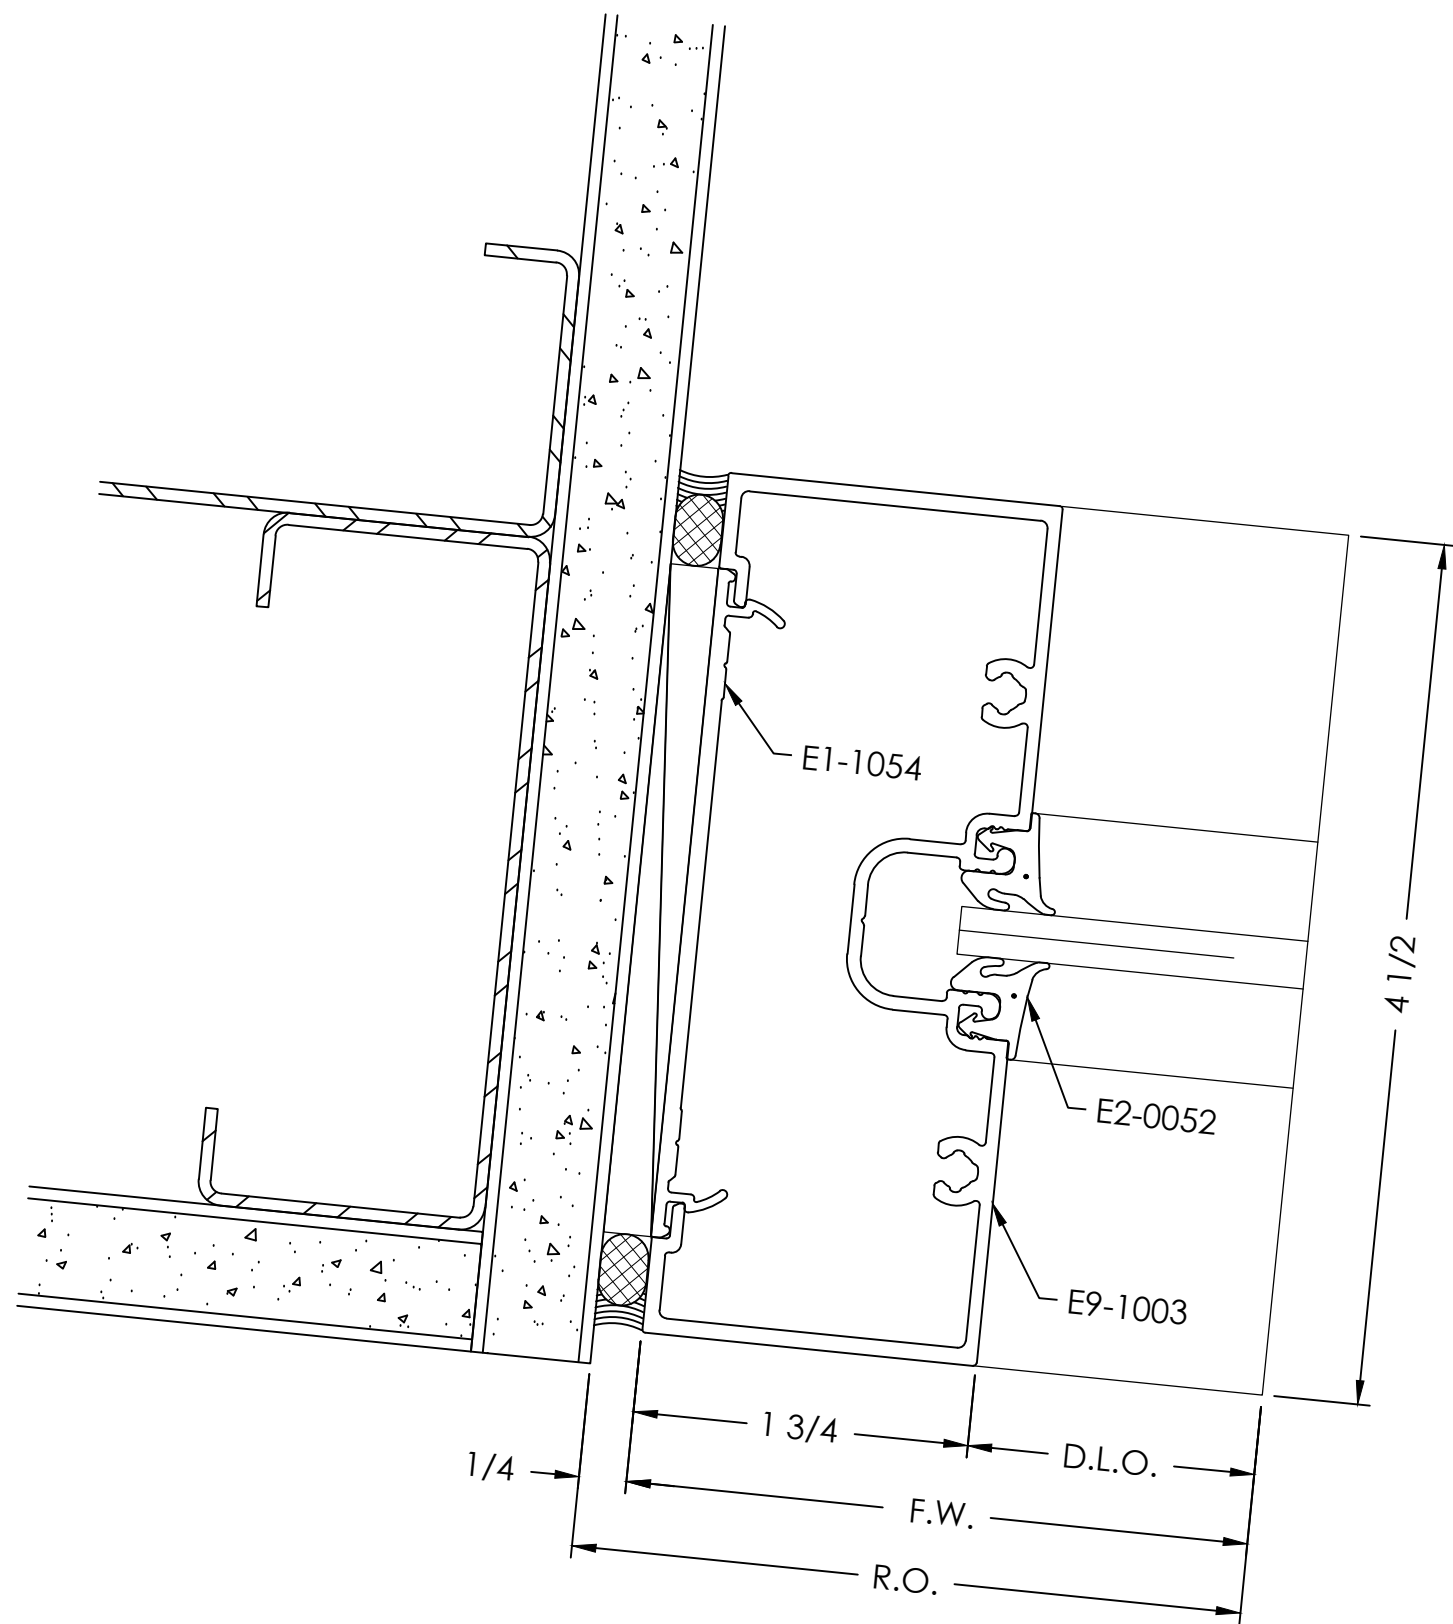


JAMB  
DETAIL

SCALE= FULL

ARCH. REF.: A101A

17

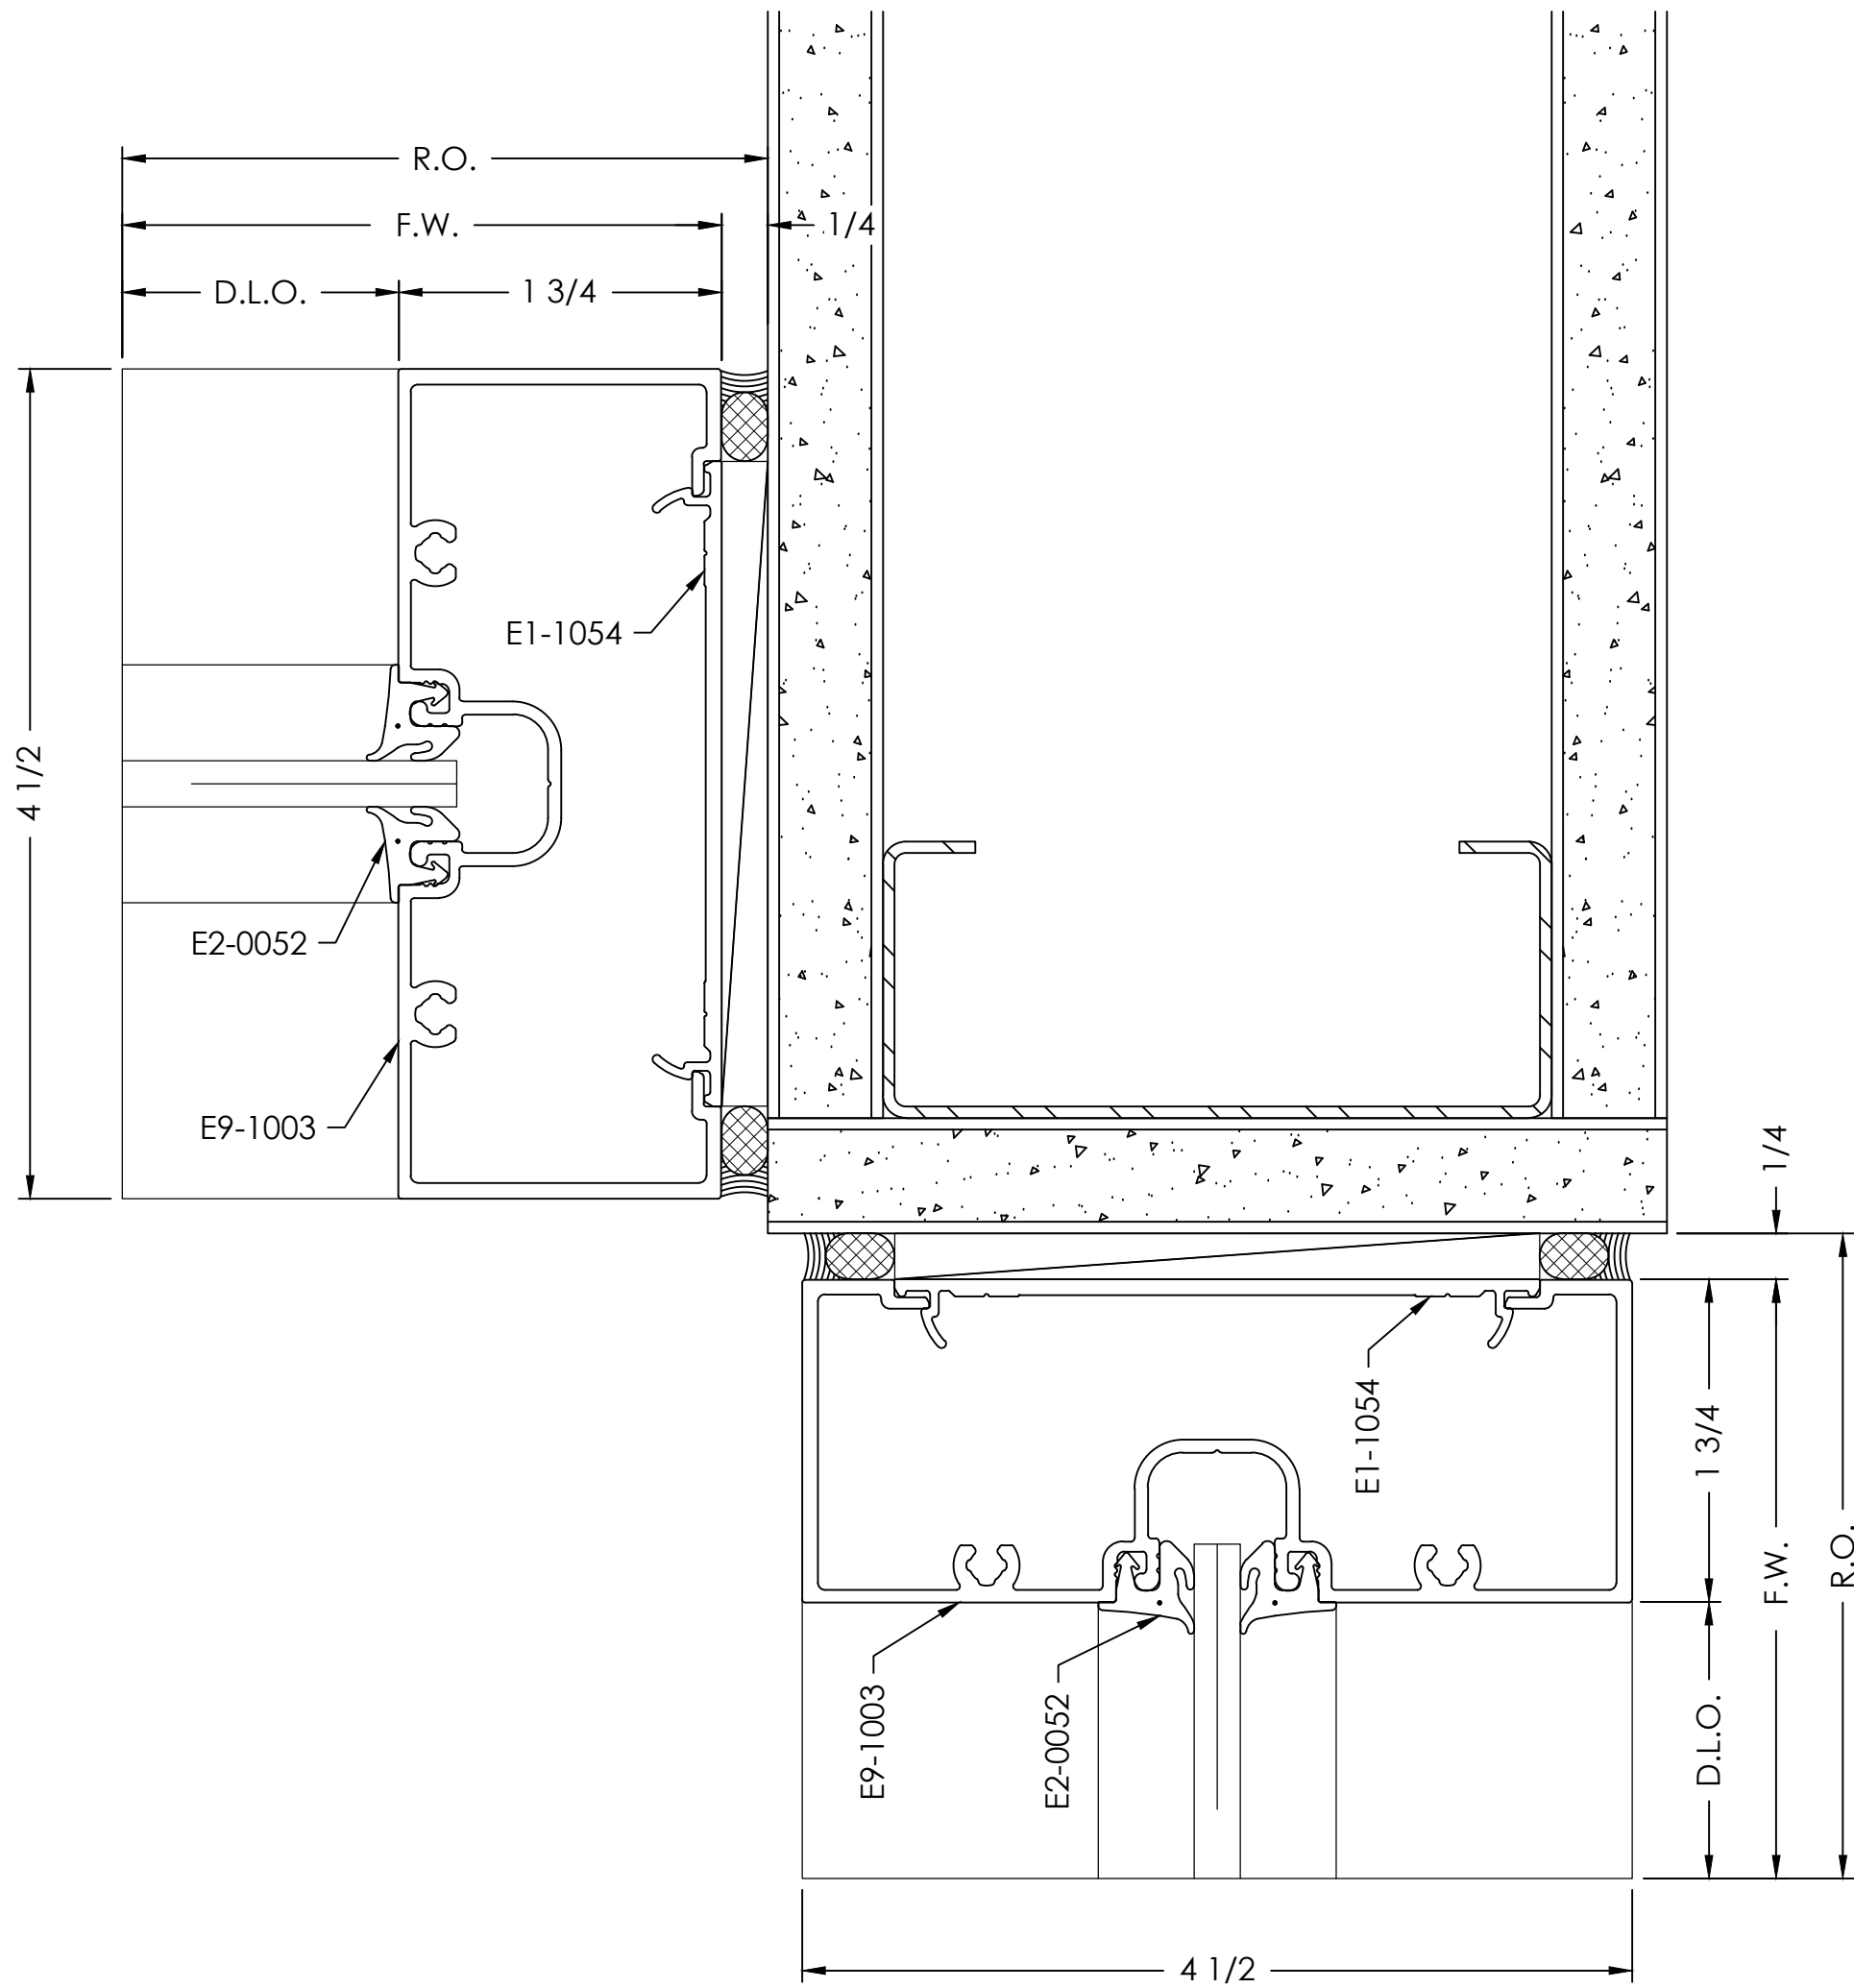


- TYPICAL DETAIL NOTES:
- ADEQUATE SUPPORT MUST BE PROVIDED TO WITHSTAND LOADS IMPOSED BY WINDOW SYSTEM
  - REFER TO INSTALLATION MANUAL FOR ADD'L INFO

JAMB  
DETAIL

SCALE= FULL

ARCH. REF.: A101A

16

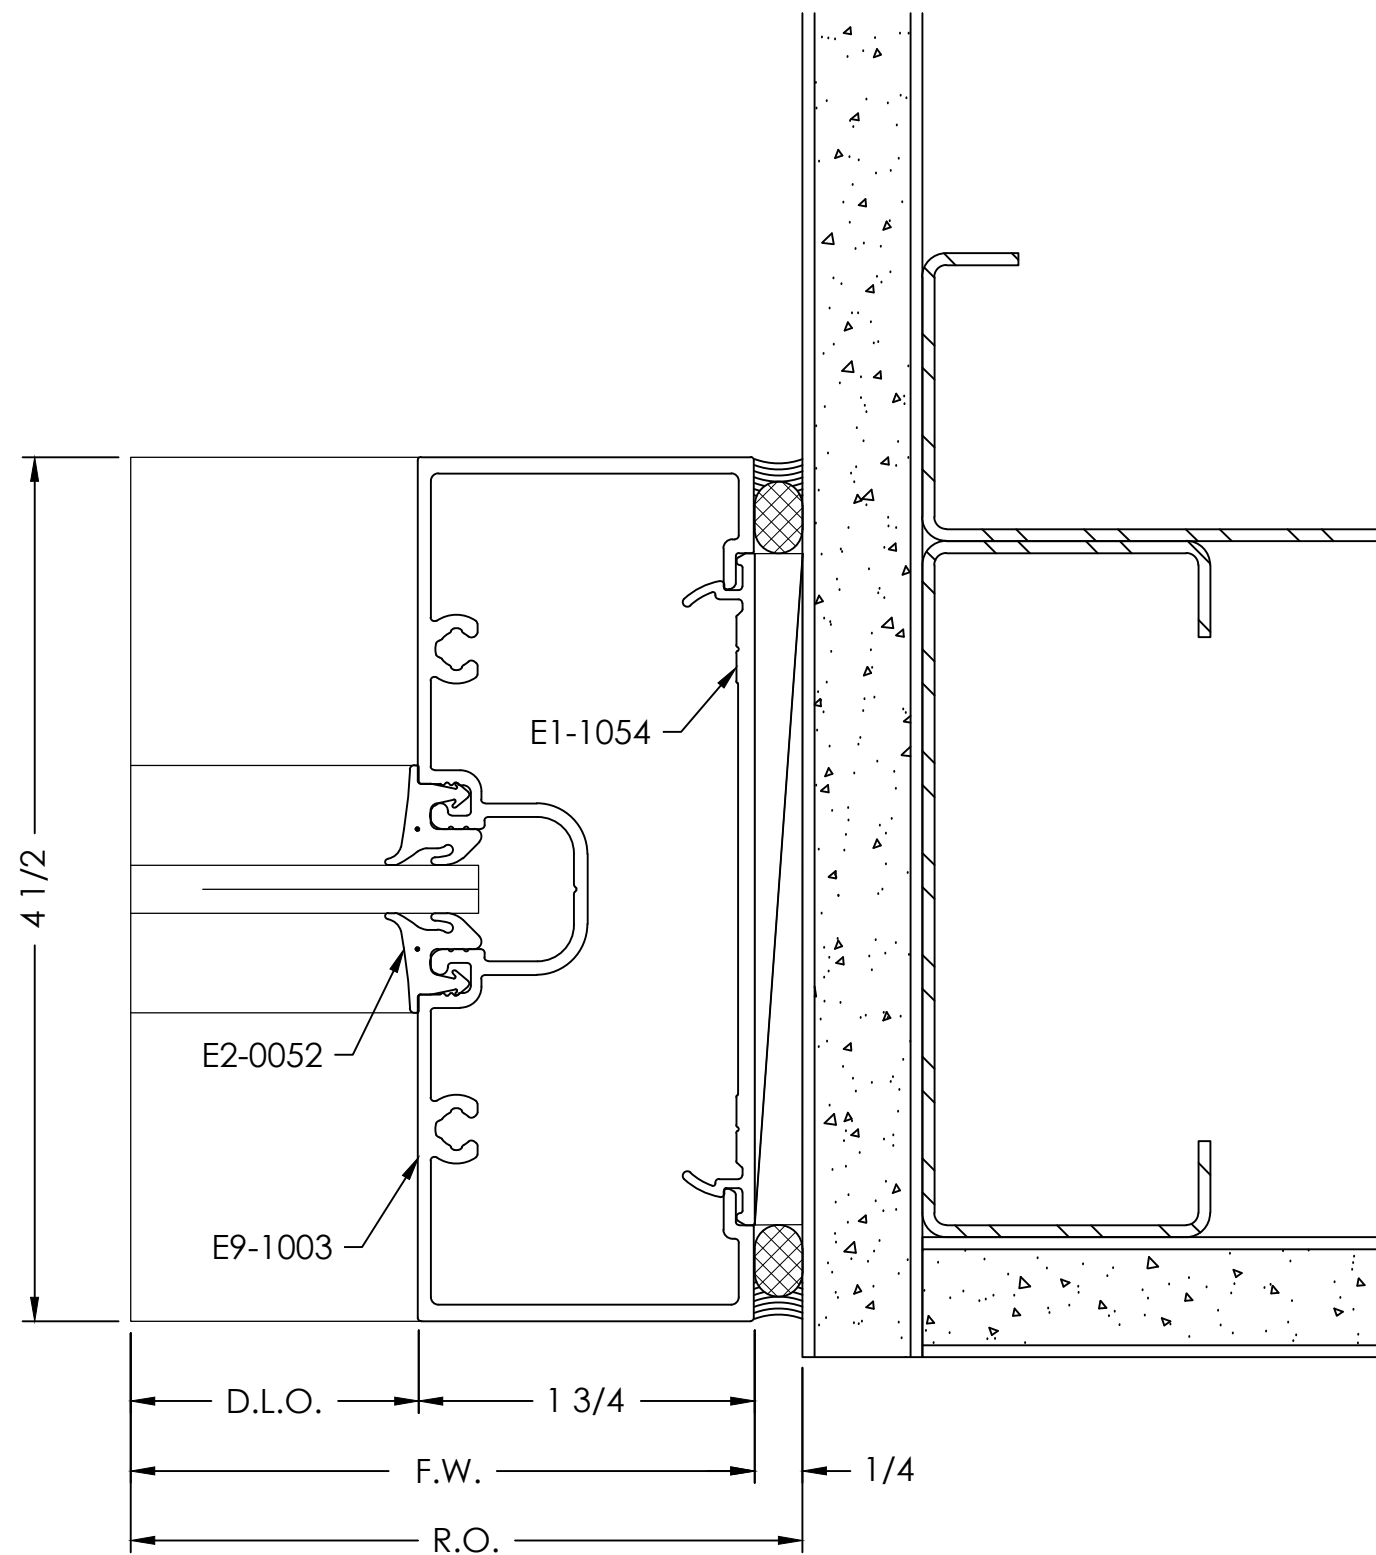

VISION  
DRAFTING,  
INC.

shop drawings + engineering  
TEL (470) 406-8783  
KRAHAM@VISIONDRAFTING.NET  
WWW.VISIONDRAFTING.NET

| BY                |              |  |  |  |  |
|-------------------|--------------|--|--|--|--|
| DATE              |              |  |  |  |  |
| REVISION NO.      |              |  |  |  |  |
| BY                |              |  |  |  |  |
| DATE              | 11/26/2024   |  |  |  |  |
| PRINTS ISSUED FOR | 1ST APPROVAL |  |  |  |  |

ARCHITECT/LOCATION

PROJECT NAME/LOCATION

SCALE:

1:1

SHEET NO.

DETAILS


604

FIXED GLASS HEADER  
DETAIL

SCALE= FULL

ARCH. REF.: A101A

1

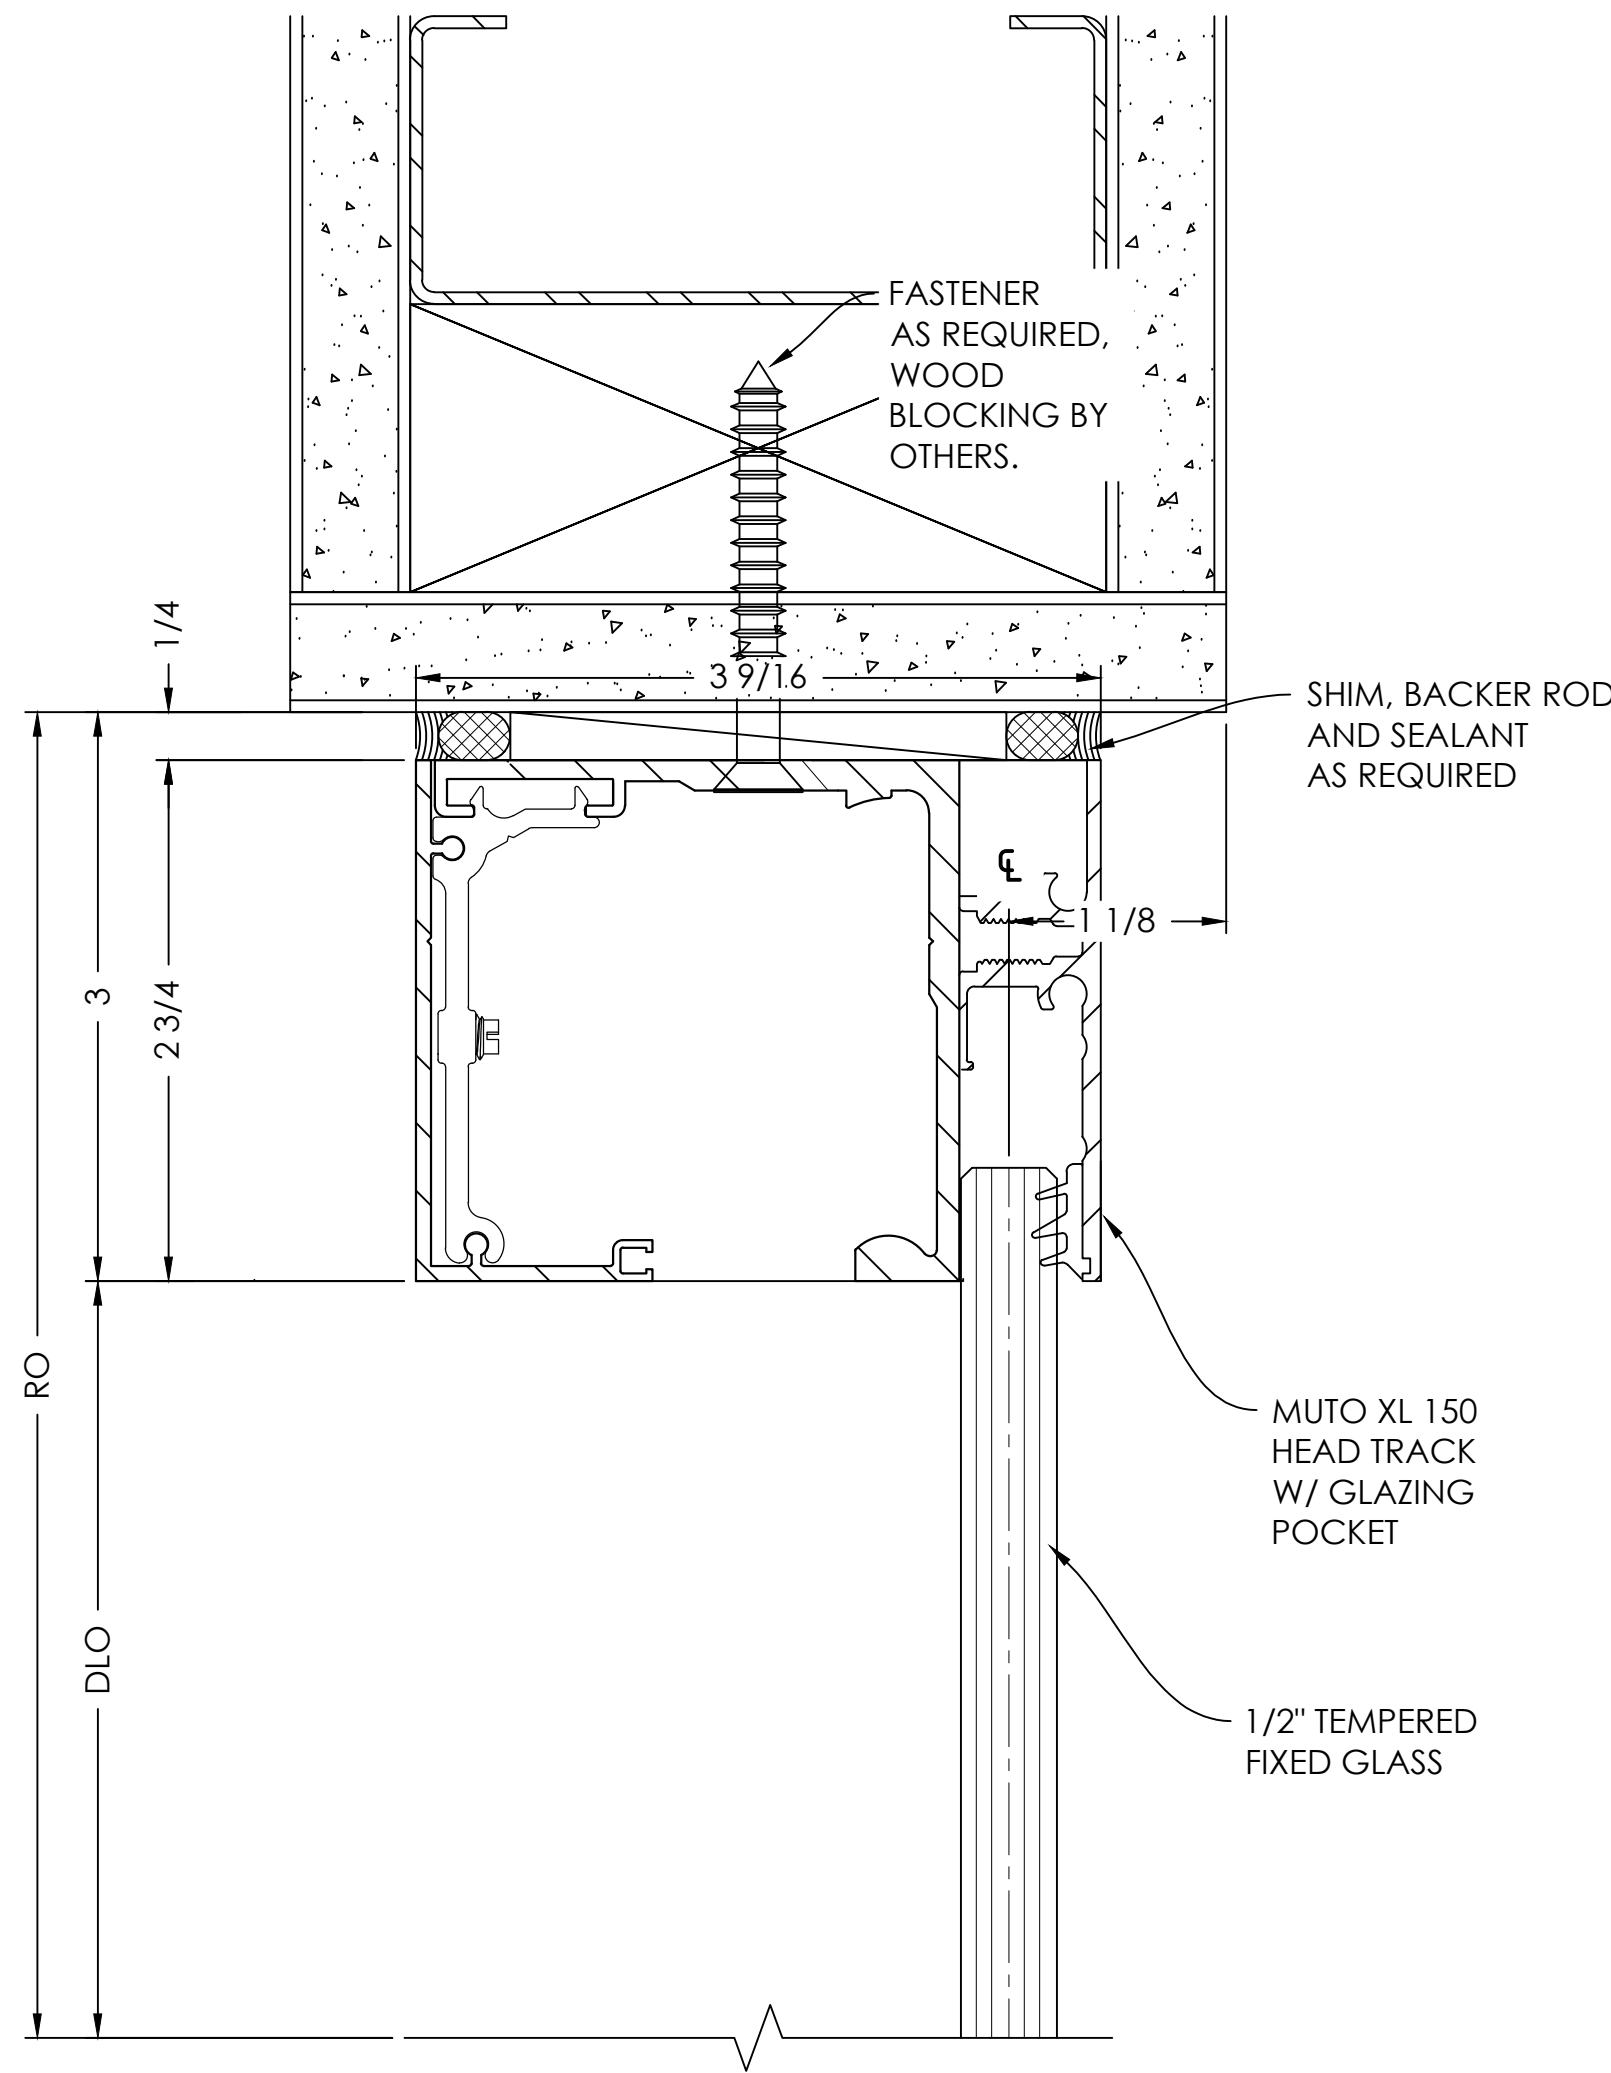


SLIDING GLASS HEADER  
DETAIL

SCALE= FULL

ARCH. REF.: A101A

1

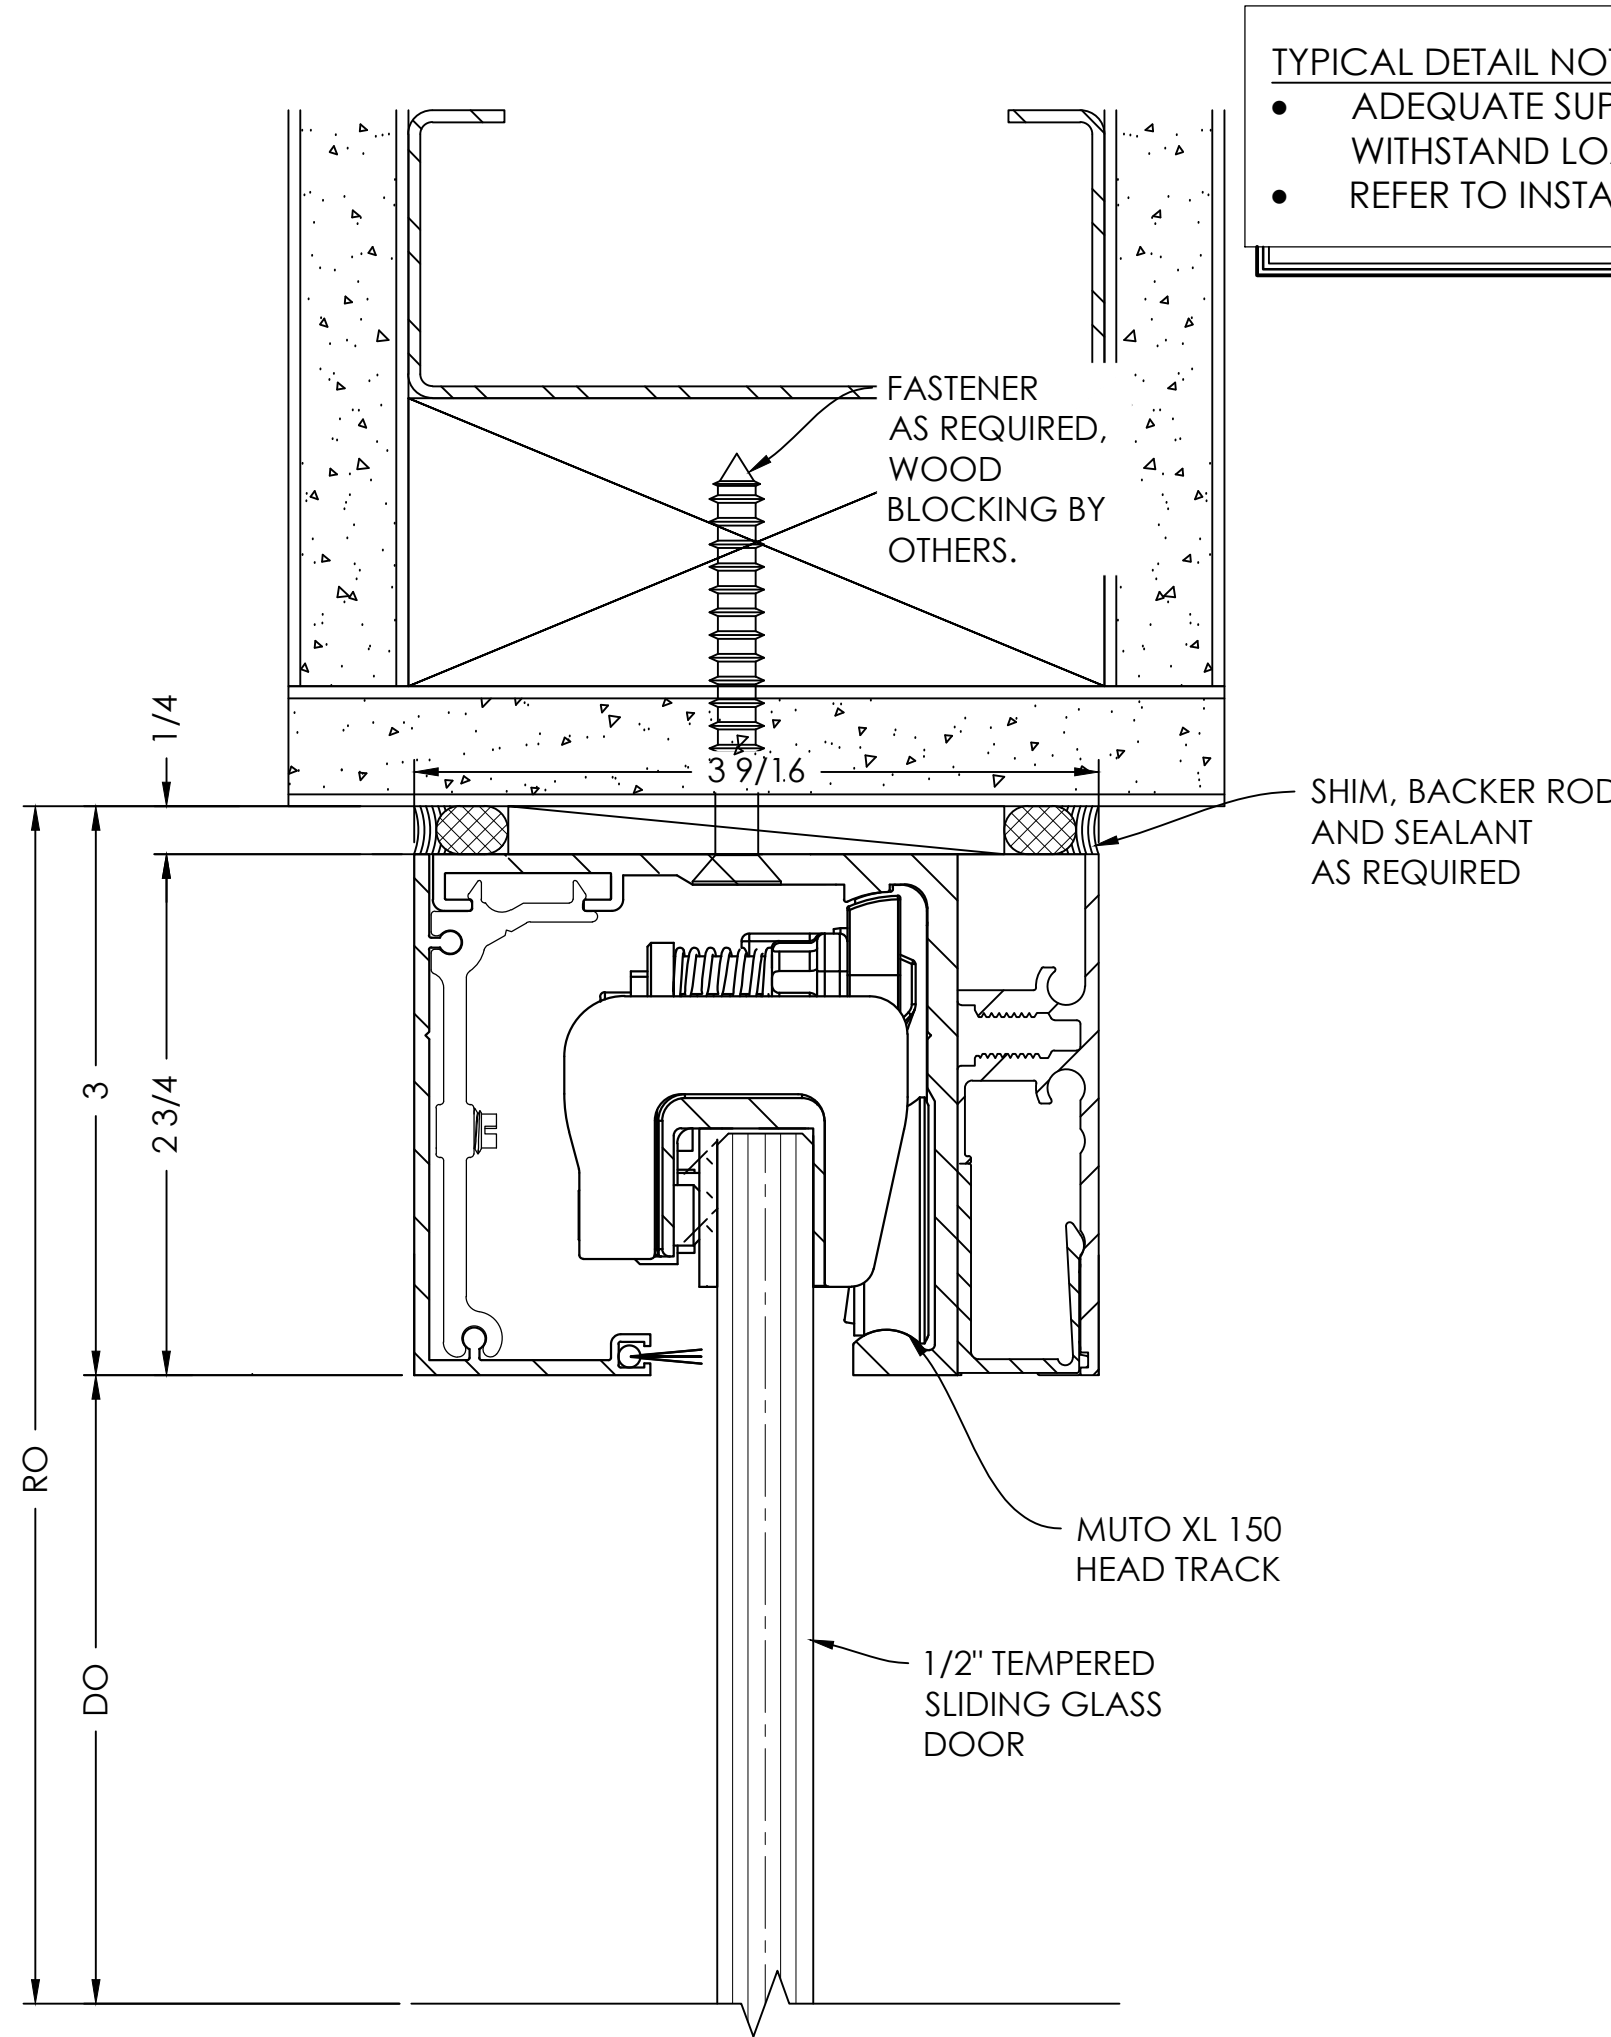

TYPICAL DETAIL NOTES:


- ADEQUATE SUPPORT MUST BE PROVIDED TO WITHSTAND LOADS IMPOSED BY WINDOW SYSTEM
- REFER TO INSTALLATION MANUAL FOR ADD'L INFO

BOTTOM U-CHANNEL  
DETAIL

SCALE= FULL

ARCH. REF.: A101A

2

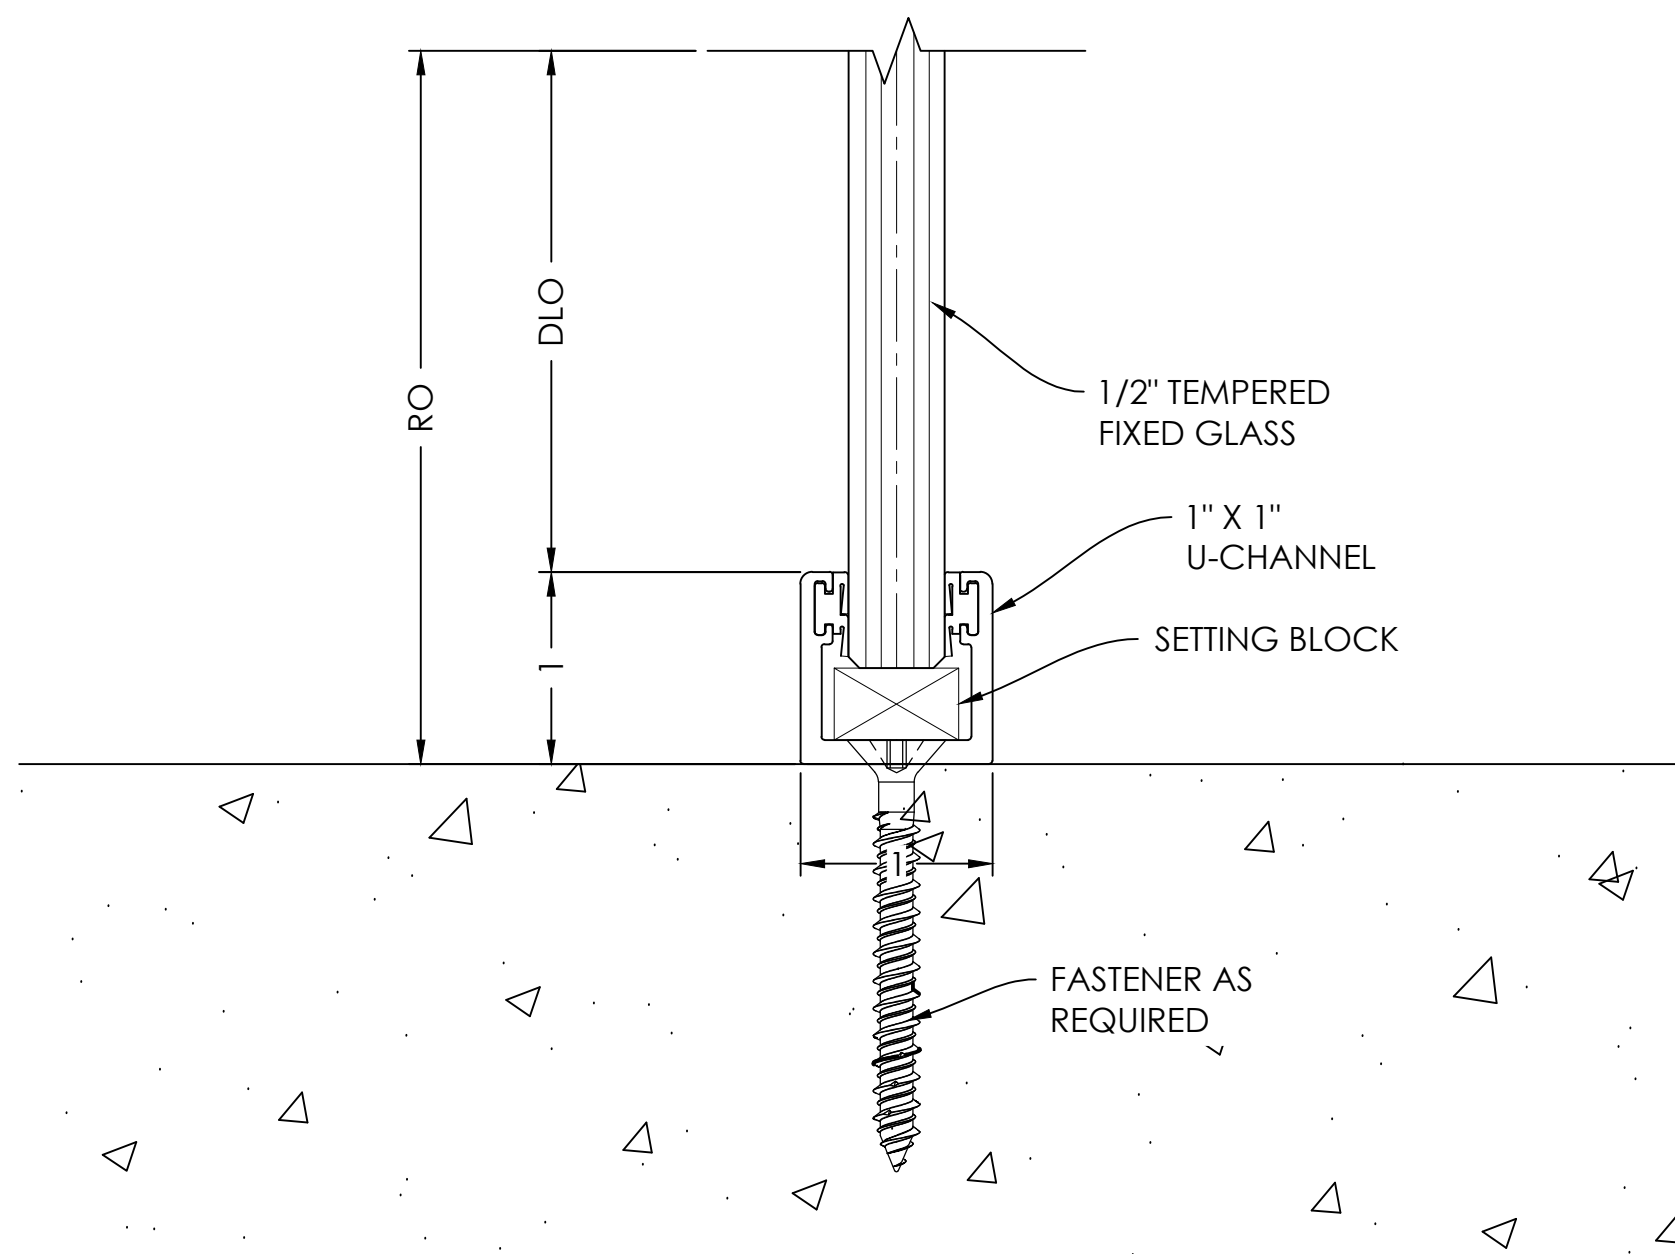


BOTTOM FLOOR GUIDE  
DETAIL

SCALE= FULL

ARCH. REF.: A101A

4

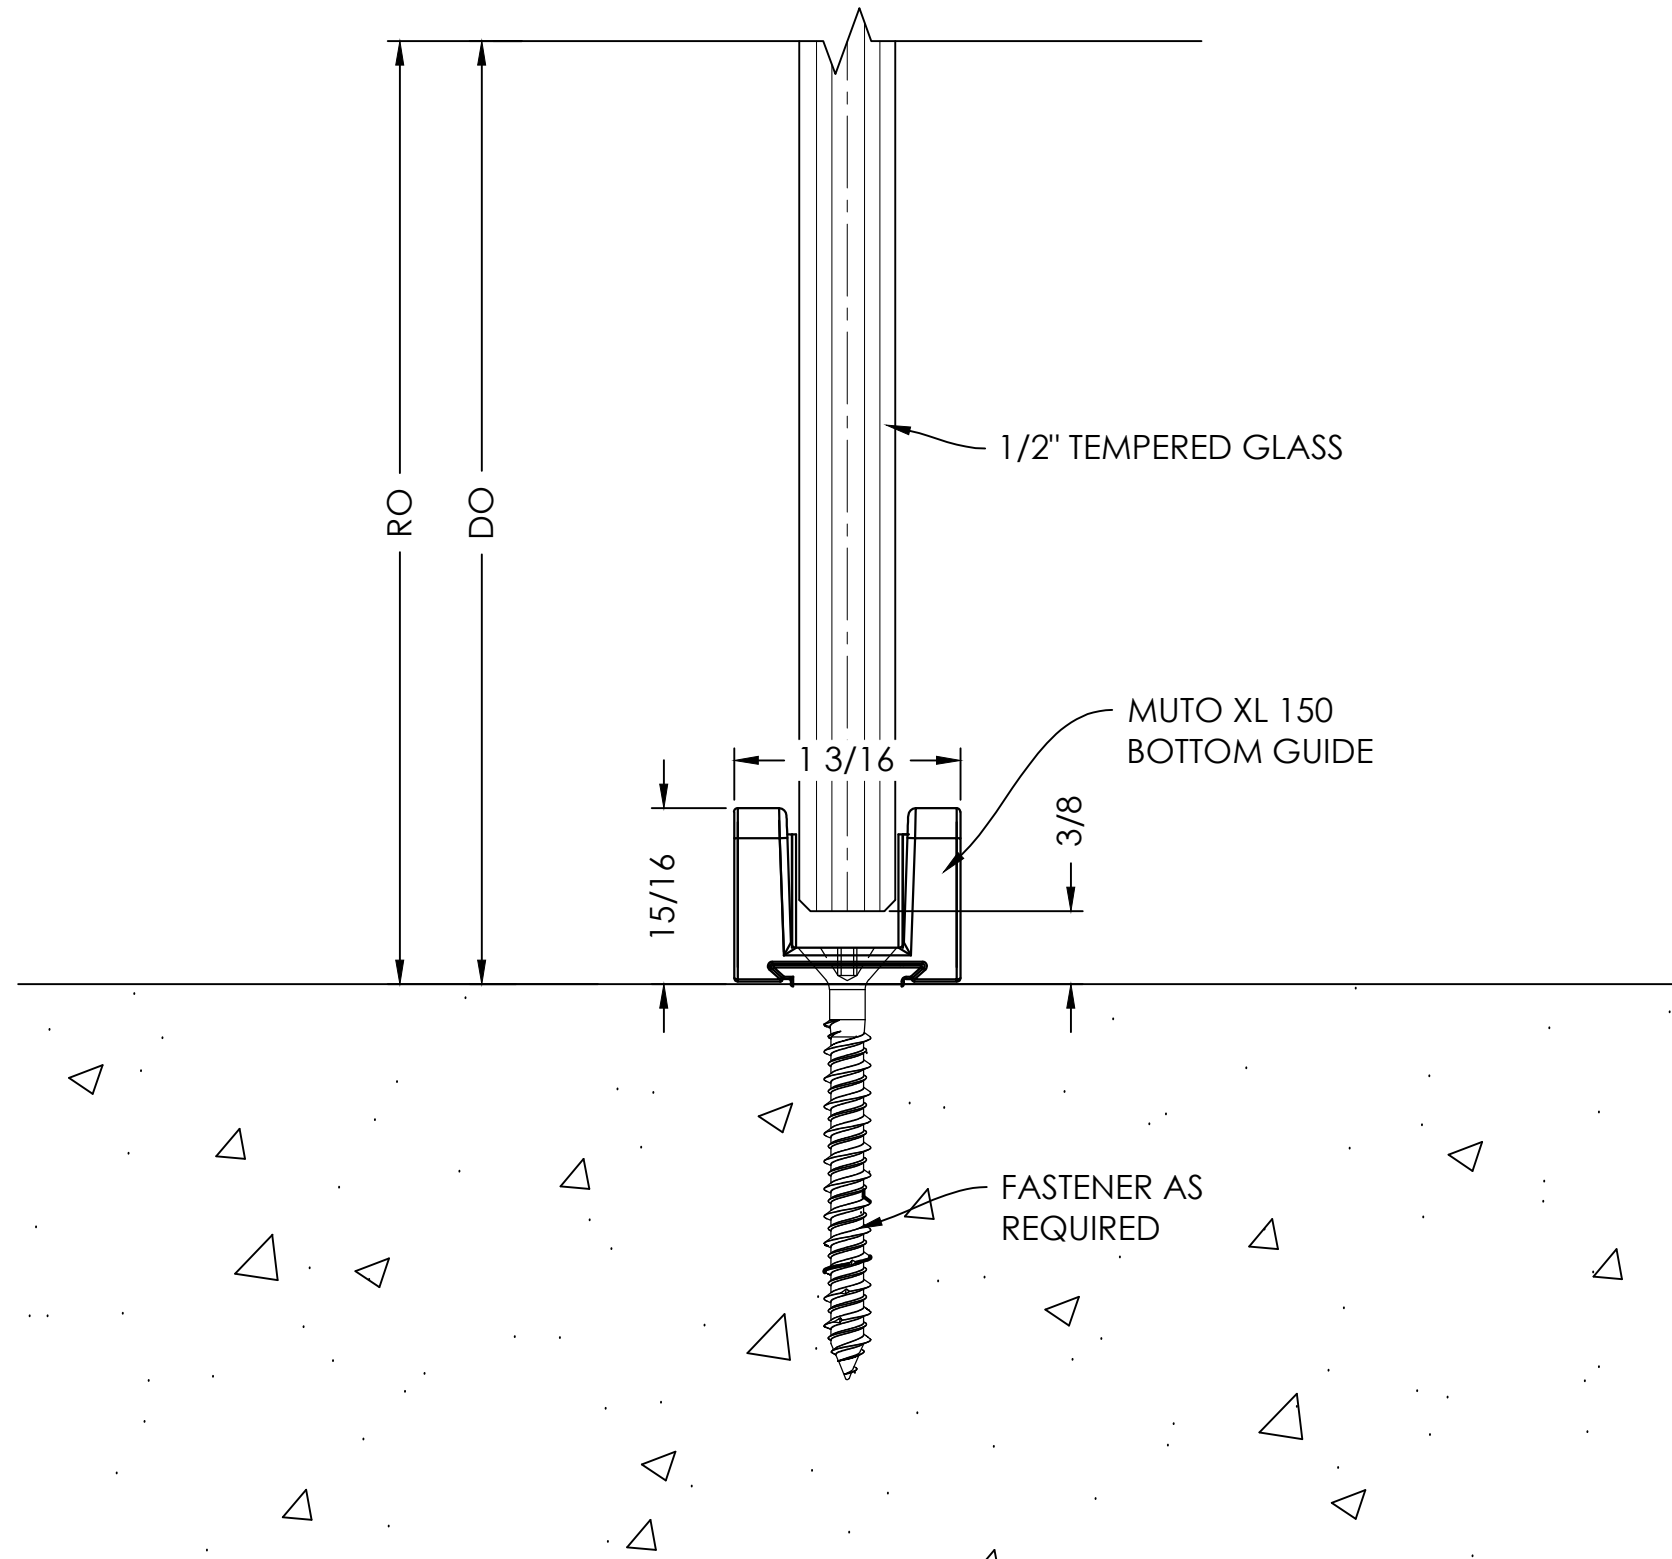

VISION  
DRAFTING,  
INC.

shop drawings + engineering  
TEL (470) 406-8783  
R.GRAHAM@VISIONDRAFTING.NET  
WWW.VISIONDRAFTING.NET

| BY | DATE | REVISION NO. | BY   | DATE       | PRINTS ISSUED FOR |
|----|------|--------------|------|------------|-------------------|
|    |      |              | B.G. | 11/26/2024 | 1ST APPROVAL      |

ARCHITECT/LOCATION

PROJECT NAME/LOCATION

SCALE:

1:1

SHEET NO.

DETAILS


701

GLASS JAMB  
DETAIL

SCALE= FULL

ARCH. REF.: A101A

5

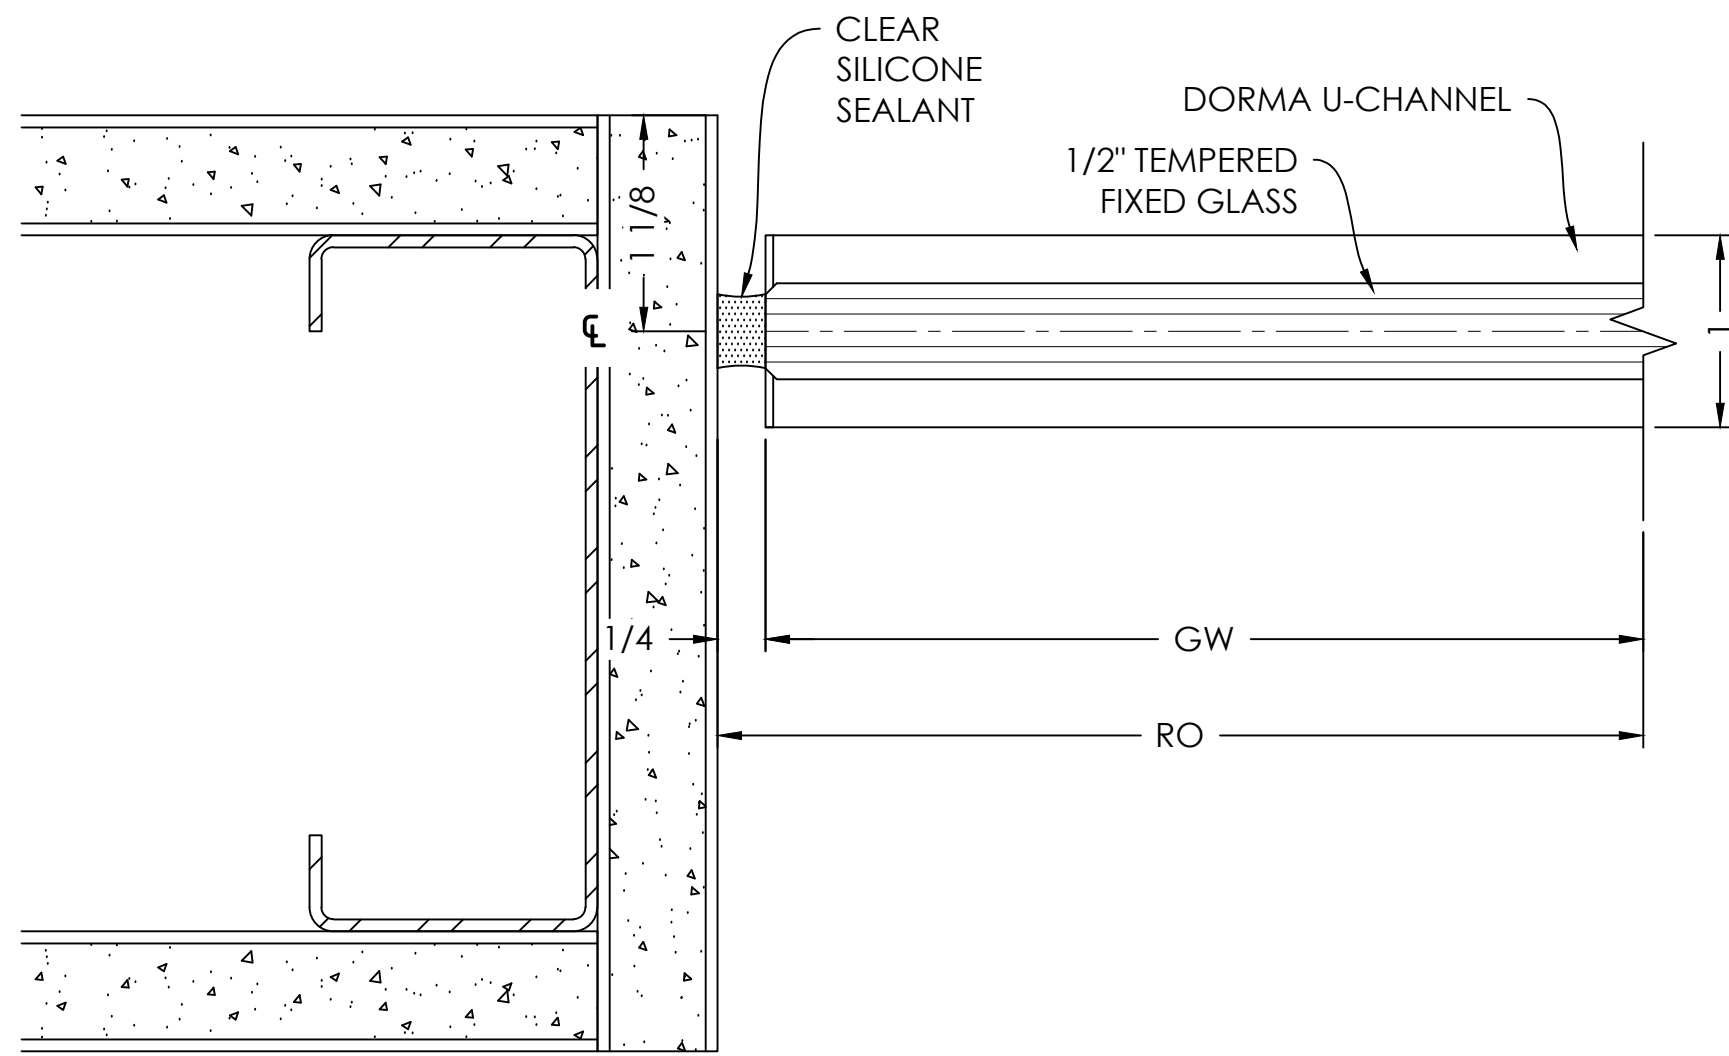


FIXED GLASS JAMB /  
SLIDING GLASS JAMB

DETAIL

SCALE= FULL

ARCH. REF.: A101A

6

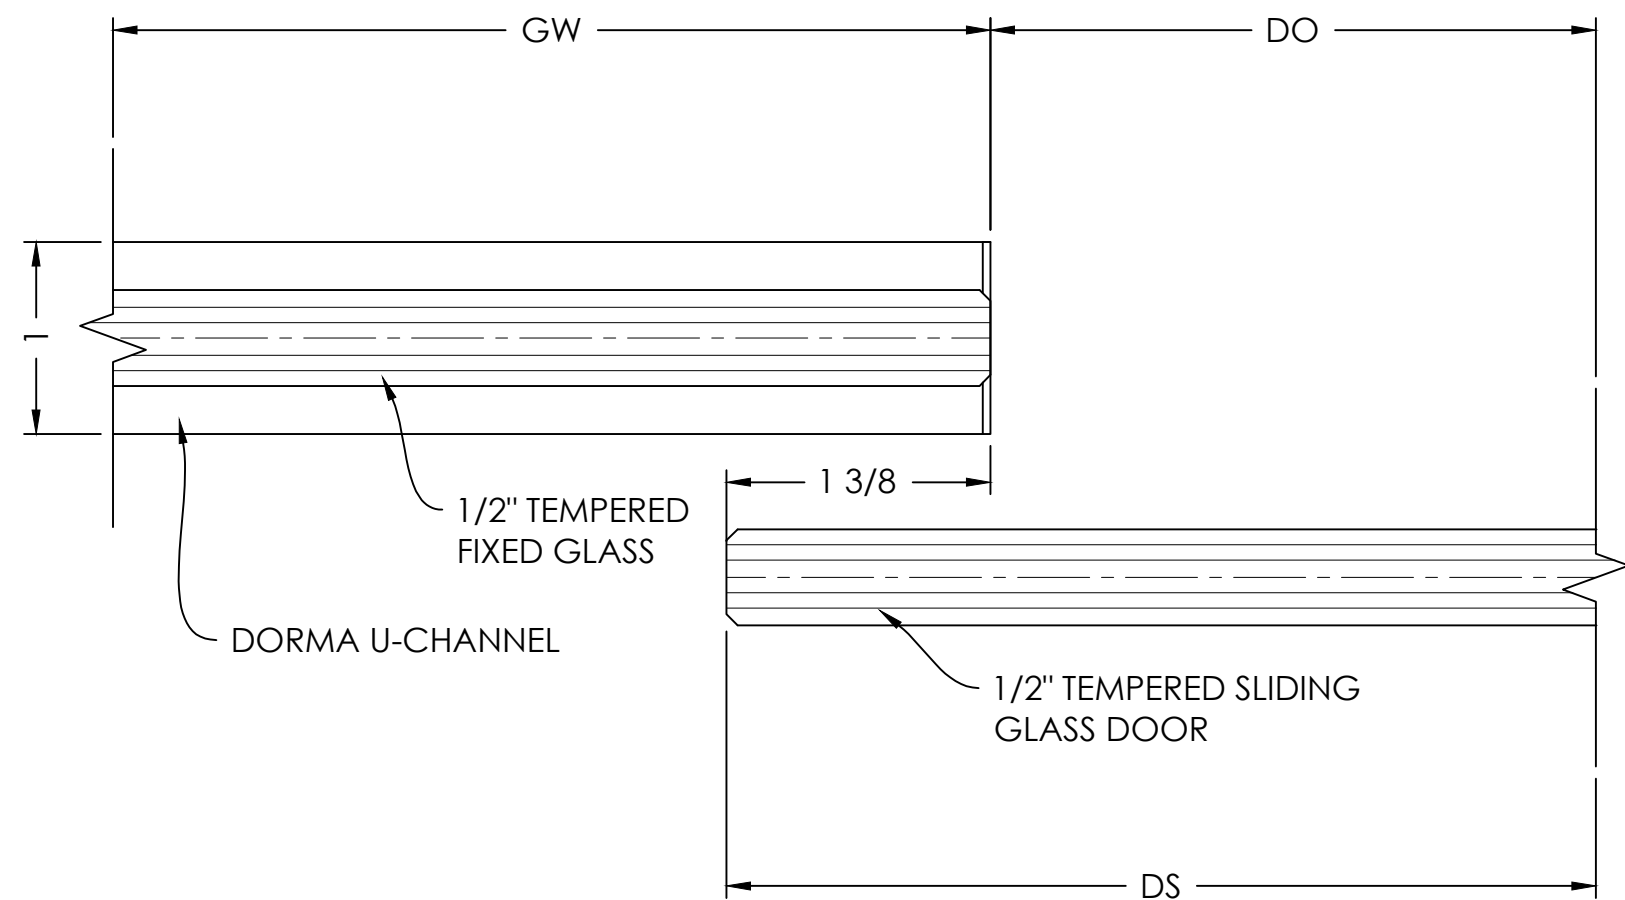


- TYPICAL DETAIL NOTES:
- ADEQUATE SUPPORT MUST BE PROVIDED TO WITHSTAND LOADS IMPOSED BY WINDOW SYSTEM
  - REFER TO INSTALLATION MANUAL FOR ADD'L INFO

MEETING SLIDING GLASS  
DETAIL

SCALE= FULL

ARCH. REF.: A101A

6

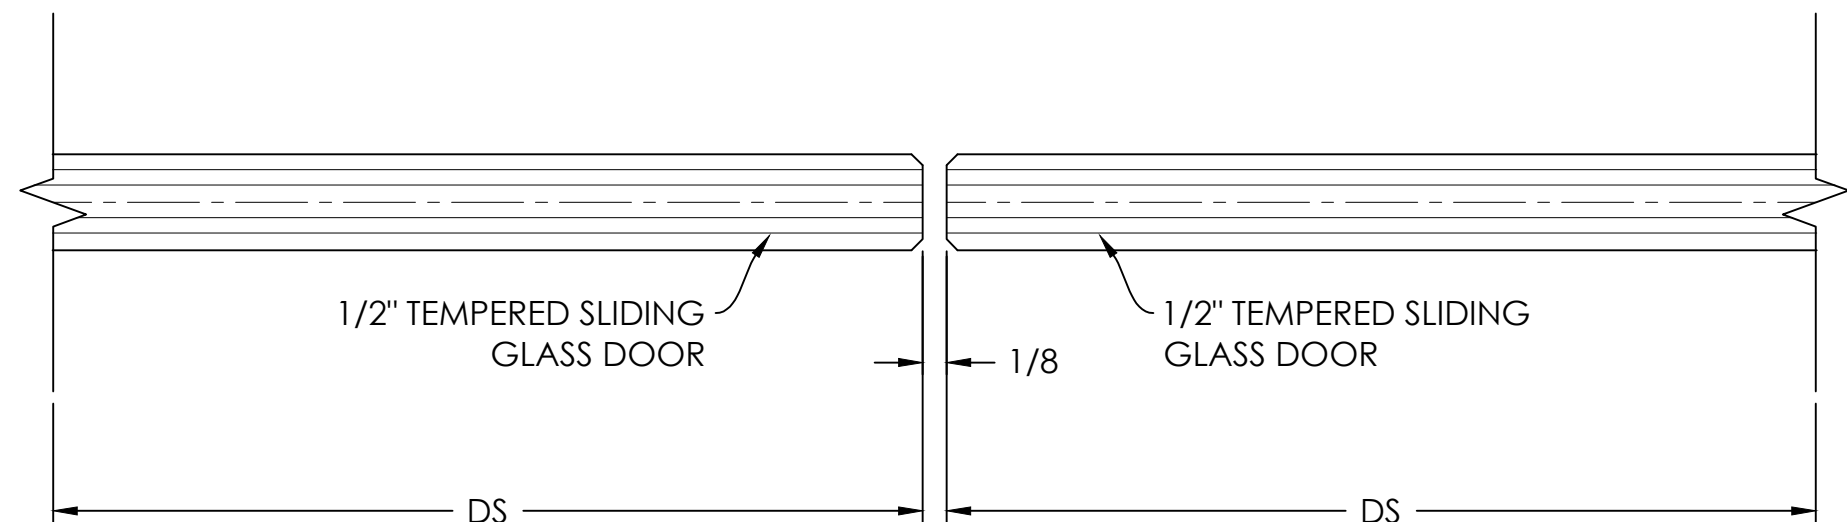

VISION  
DRAFTING,  
INC.

shop drawings + engineering  
TEL (470) 406-8783  
R.GRAHAM@VISIONDRAFTING.NET  
WWW.VISIONDRAFTING.NET

| BY | DATE | REVISION NO. | BY   | DATE       | PRINTS ISSUED FOR |
|----|------|--------------|------|------------|-------------------|
|    |      |              | B.G. | 11/26/2024 | 1ST APPROVAL      |
|    |      |              |      |            |                   |
|    |      |              |      |            |                   |
|    |      |              |      |            |                   |

ARCHITECT/LOCATION

PROJECT NAME/LOCATION

SCALE:  
1:1

SHEET NO.  
DETAILS  
702