
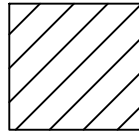
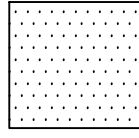
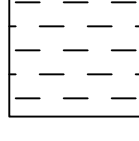
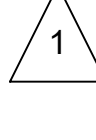
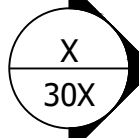
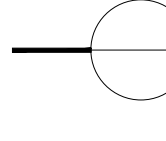
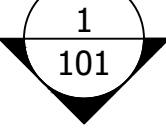
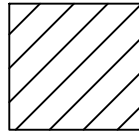
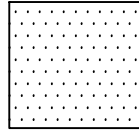
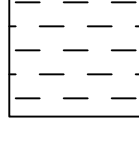
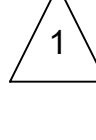
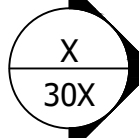
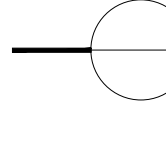


# COOL RUNNINGS

## HWY 85, FAYETTEVILLE, GA 30214

| GENERAL NOTES   | KAWNEER SYSTEM(S) USED   | GLAZING SCHEDULE   | SHEET SUMMARY   | ABBREVIATIONS / SYMBOLS   |
|---|---|---|---|---|
| <div>1. THESE DRAWINGS HAVE BEEN PREPARED IN ACCORDANCE WITH THE SUPPLIED CONSTRUCTION DRAWINGS, SPECIFICATIONS, AND _____ PROPOSAL.</div> <div>2. REVISIONS, ADDITIONS, OR DEDUCTIONS REQUIRE WRITTEN AUTHORIZATION OR A REVISED PURCHASE ORDER ACCOMPANYING RETURNED PRINTS.</div> <div>3. _____ WILL ASSUME NO RESPONSIBILITY BEYOND FABRICATION IN ACCORDANCE WITH THESE DRAWINGS OR FROM ERRORS RESULTING FROM THE USE OF THESE DRAWINGS BY OTHER TRADES.</div> <div>4. THE PURPOSE OF THESE SHOP DRAWINGS IS TO CLARIFY AND DEFINE THE SCOPE OF WORK THAT THE ARCHITECT HAS INTENDED FOR THIS PARTICULAR PROJECT.</div> <div>5. APPROVAL BY THE ARCHITECT AND CUSTOMER SHALL CONSTITUTE ACCEPTANCE OF THESE DRAWINGS AS THE BASIS OF WORK THAT WILL BE SUPPLIED _____. THESE DRAWINGS REPRESENT OUR INTERPRETATION OF THE ARCHITECTS INTENT DELIVERED THROUGH CONSTRUCTION DRAWINGS AND SPECIFICATIONS.</div> <div>6. IF THESE SHOP DRAWINGS DO NOT REPRESENT THE ARCHITECTS SPECIFIC INTENT OF REPRESENTED WORK, IT IS THE ARCHITECTS RESPONSIBILITY TO MAKE THE NECESSARY CHANGES TO THESE PRINTS.</div> <div>7. REQUESTS FOR REVISIONS AFTER _____ HAS BEEN AUTHORIZED TO PROCEED WITH FABRICATION WILL BE SUBJECT TO A MINIMUM HANDLING CHARGE PLUS THE COST OF FABRICATED MATERIALS.</div> <div>8. FABRICATION WILL NOT BEGIN UNTIL _____ HAS RECEIVED A SIGNED COPY OF THESE DRAWINGS. ALL DIMENSIONS REQUIRED FOR SHALL BE FIELD VERIFIED OR RELEASED BY THE GENERAL CONTRACTOR PRIOR TO FABRICATION.</div> <div>9. IT IS THE ARCHITECTS RESPONSIBILITY TO VERIFY PARTICULAR REQUIREMENTS INCLUDING, BUT NOT LIMITED TO; MATERIAL TYPE, GLASS THICKNESS, FRAMING MATERIAL, FRAMING FINISHES, DOOR TYPES, HARDWARE SCHEDULE, ETC.</div> <div>10. ONCE APPROVED BY THE ARCHITECT THESE SHOP DRAWING WILL BECOME A PART OF THE CONTRACT BETWEEN _____ AND THE GENERAL CONTRACTOR AND ALL WORK SHALL BE COMPLETED AS IN SAID DETAILED SHOP DRAWINGS. THESE SHOP DRAWINGS SHALL SUPERSEDE ALL CONTRACT DRAWINGS AND SPECIFICATIONS.</div> <div>11. ERECTION AND GLAZING PROCEDURES ARE TO BE IN ACCORDANCE WITH PROCEDURES IN THE INSTALLATION MANUAL.</div> | <div>Trifab® VersaGlaze® 451T Framing System (Thermal) CENTER PLANE (2" X 4 1/2")</div> <div>350 MEDIUM STILE DOORS WITH 10" BOTTOM RAIL</div> <div>1600 Wall System®1 Curtain Wall</div> <div>Trifab® VersaGlaze® 450 Framing System 1-3/4" sightline</div> | <div>SV = 1" INSULATED TEMPERED GLASS</div> <div>SVS = 1" INSULATED TEMPERED SPANDREL GLASS</div> <div>G1 = 1/4" CLEAR TEMPERED GLASS</div> | <div>101 COVER</div> <div>102-103 DOOR &amp; HARDWARE SCHEDULE</div> <div>201-203 KEY PLANS</div> <div>301-309 ELEVATIONS</div> <div>401-409 Trifab® VG® 451T DETAILS</div> <div>501-506 1600 Wall System®1 DETAILS</div> <div>601-603 SUNSHADE DETAILS</div> <div>701-705 Trifab® VG® 450 DETAILS</div> <div>TOTAL (38) SHEETS</div> | <div>DO = DOOR OPENING</div> <div>DLO = DAY LIGHT OPENING</div> <div>DS = DOOR SIZE</div> <div>FH = FRAME HEIGHT</div> <div>FW = FRAME WIDTH</div> <div>GC = GENERAL CONTRACTOR</div> <div>NB_____ = NOT BY _____</div> <div>NTS = NOT TO SCALE</div> <div>RO = ROUGH OPENING</div> <div>V.I.F. = VERIFY IN THE FIELD</div> <div><div></div><div>= BREAK METAL OR METAL PANEL AREA</div></div> <div><div></div><div>= SPANDREL GLAZING AREA</div></div> <div><div></div><div>= SUNSHADE AREA</div></div> <div><div></div><div>= REVISION</div></div> <div><div></div><div>= ELEVATION</div></div> <div><div></div><div>= DETAIL CUT</div></div> <div><div></div><div>FINISH FLOOR 0'-0"</div><div>= BENCH MARK</div></div> <div><div></div><div>= SECTION CALLOUT</div></div> <div><div></div><div>= GLAZING TYPE</div></div> |
| CRL/US ALUMINUM SYSTEM(S) USED   |   |   |   | <div><div></div><div>= BREAK METAL OR METAL PANEL AREA</div></div> <div><div></div><div>= SPANDREL GLAZING AREA</div></div> <div><div></div><div>= SUNSHADE AREA</div></div> <div><div></div><div>= REVISION</div></div> <div><div></div><div>= ELEVATION</div></div> <div><div></div><div>= DETAIL CUT</div></div> <div><div></div><div>FINISH FLOOR 0'-0"</div><div>= BENCH MARK</div></div> <div><div></div><div>= SECTION CALLOUT</div></div> <div><div></div><div>= GLAZING TYPE</div></div>   |
| SERIES 1210 SUNSHADES   |   |   |   |   |
| FINISH   |   |   |   |   |
| <div>KAWNEER</div> <div>MEDIUM BRONZE</div> <div>CRL/US ALUMINUM</div> <div>STONE WHITE</div>   |   |   |   |   |
| APPROVAL AREA   |   |   |   |   |
| <div>ARCHITECT</div> <div>SCOTT + CORMIA</div> <div>429 S KELLER RD, SUITE 200</div> <div>ORLANDO, FL 32810</div> <div>PHONE 407.660.2766</div>   | <div>GENERAL CONTRACTOR</div>   | <div>GLAZING CONTRACTOR</div>   | <div>ARCHITECTURAL DRAWINGS:</div> <div>SUBMISSION 4, 06/05/2023, "PERMIT SUBMITTAL 2023</div> <div>ALL ELEVATIONS ARE DRAWN AS VIEWED FROM THE OUTSIDE. ELEVATION MARKERS ON SHEET 201-203 ARE PLACED FOR CLARITY.</div>   |   |

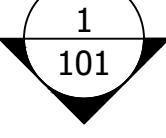

VISION DRAFTING, INC.  
3000 projects + engineering  
TEL: (470) 400-8783  
RGRAHAM@VISIONDRAFTING.NET  
WWW.VISIONDRAFTING.NET


|                                |                                                                                         |  |  |
|--------------------------------|-----------------------------------------------------------------------------------------|--|--|
| BY                             |                                                                                         |  |  |
| DATE                           |                                                                                         |  |  |
| REVISION NO.                   |                                                                                         |  |  |
| BY                             |                                                                                         |  |  |
| DATE                           | 09/09/2024                                                                              |  |  |
| PRINTS ISSUED FOR 1ST APPROVAL |                                                                                         |  |  |
| ARCHITECT/LOCATION             | SCOTT + CORMIA<br>429 S KELLER RD, SUITE 200<br>ORLANDO, FL 32810<br>PHONE 407.660.2766 |  |  |
| PROJECT NAME/LOCATION          | COOL RUNNINGS<br>HWY 85, FAYETTEVILLE, GA 30214                                         |  |  |
| SCALE:                         | N.T.S.                                                                                  |  |  |
| SHEET NO.                      | COVER<br>101                                                                            |  |  |

| HARDWARE SET FOR SINGLE STOREFRONT ENTRANCE 101D, 308A & 308B |                                             |        |                            |
|---------------------------------------------------------------|---------------------------------------------|--------|----------------------------|
| QUANTITY                                                      | HARDWARE TYPE                               | FINISH | MANUFACTURER / PART NUMBER |
| 1                                                             | TOP & BOTTOM OFFSET PIVOTS                  | BRONZE | KAWNEER / STANDARD         |
| 1                                                             | MS DEADBOLT LOCK WITH CYLINDER & THUMB TURN | BRONZE | KAWNEER / STANDARD         |
| 1                                                             | PUSH BAR / OFFSET PULL HANDLE SET           | BRONZE | KAWNEER / STANDARD         |
| 1                                                             | SURFACE MOUNT CLOSER                        | BRONZE | KAWNEER / STANDARD         |
| 1                                                             | THRESHOLD                                   | MILL   | KAWNEER / STANDARD         |
| 1                                                             | SWEEP                                       | BRONZE | KAWNEER / STANDARD         |

- TYPICAL ELEVATION NOTES:
- PLEASE VERIFY ALL DIMENSIONS PRIOR TO FABRICATION AND INSTALLATION.

PLEASE VERIFY ALL GLAZING MARKS

FINISH FLOOR  
0'-0"

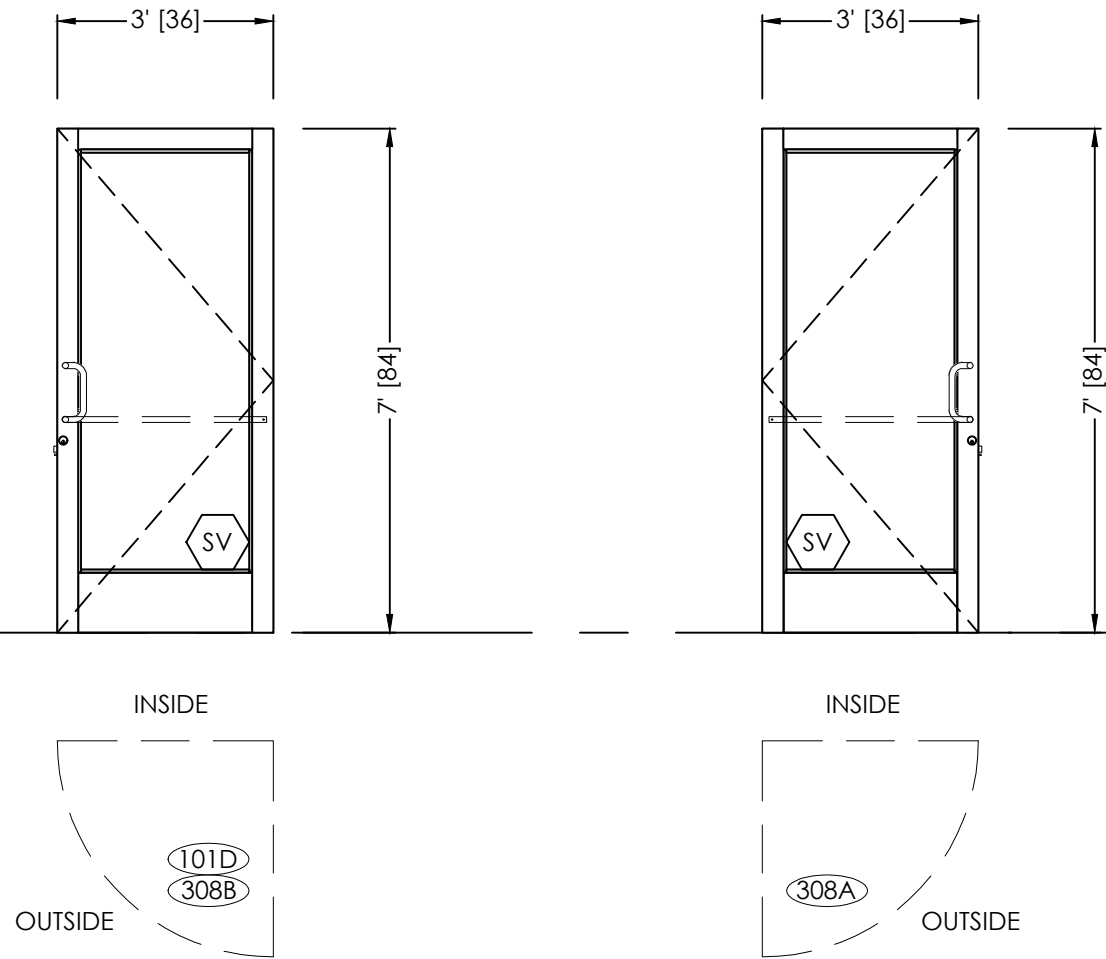


1 HARDWARE SCHEDULE  
SCALE: N.T.S.

2 DOOR ELEVATION  
SCALE: 3/8" = 1'-0"

350 MEDIUM STILE DOOR

| HARDWARE SET FOR PAIRED STOREFRONT ENTRANCE 100A |                                                      |        |                            |
|--------------------------------------------------|------------------------------------------------------|--------|----------------------------|
| QUANTITY                                         | HARDWARE TYPE                                        | FINISH | MANUFACTURER / PART NUMBER |
| 2                                                | TOP & BOTTOM OFFSET PIVOTS                           | BRONZE | KAWNEER / STANDARD         |
| 1                                                | MS DEADBOLT LOCK WITH CYLINDER & THUMB TURN (ACTIVE) | BRONZE | KAWNEER / STANDARD         |
| 1                                                | TOP & BOTTOM FLUSH BOLTS (INACTIVE)                  | BRONZE | KAWNEER / STANDARD         |
| 2                                                | PUSH BAR / OFFSET PULL HANDLE SETS                   | BRONZE | KAWNEER / STANDARD         |
| 2                                                | SURFACE MOUNT CLOSERS                                | BRONZE | KAWNEER / STANDARD         |
| 1                                                | THRESHOLD                                            | MILL   | KAWNEER / STANDARD         |
| 2                                                | SWEEPS                                               | BRONZE | KAWNEER / STANDARD         |

FINISH FLOOR  
0'-0"

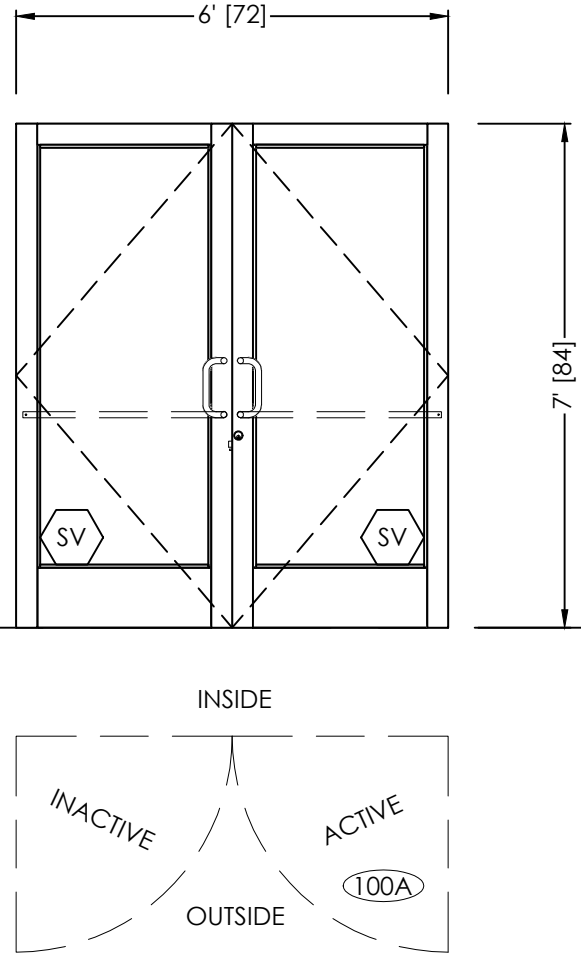


3 HARDWARE SCHEDULE  
SCALE: N.T.S.

4 DOOR ELEVATION  
SCALE: 3/8" = 1'-0"

350 MEDIUM STILE DOOR

| HARDWARE SET FOR PAIRED STOREFRONT ENTRANCE 100B |                                                      |        |                            |
|--------------------------------------------------|------------------------------------------------------|--------|----------------------------|
| QUANTITY                                         | HARDWARE TYPE                                        | FINISH | MANUFACTURER / PART NUMBER |
| 2                                                | TOP & BOTTOM OFFSET PIVOTS                           | BRONZE | KAWNEER / STANDARD         |
| 1                                                | MS DEADBOLT LOCK WITH CYLINDER & THUMB TURN (ACTIVE) | BRONZE | KAWNEER / STANDARD         |
| 1                                                | TOP & BOTTOM FLUSH BOLTS (INACTIVE)                  | BRONZE | KAWNEER / STANDARD         |
| 2                                                | PUSH BAR / OFFSET PULL HANDLE SETS                   | BRONZE | KAWNEER / STANDARD         |
| 2                                                | SURFACE MOUNT CLOSERS                                | BRONZE | KAWNEER / STANDARD         |

FINISH FLOOR  
0'-0"

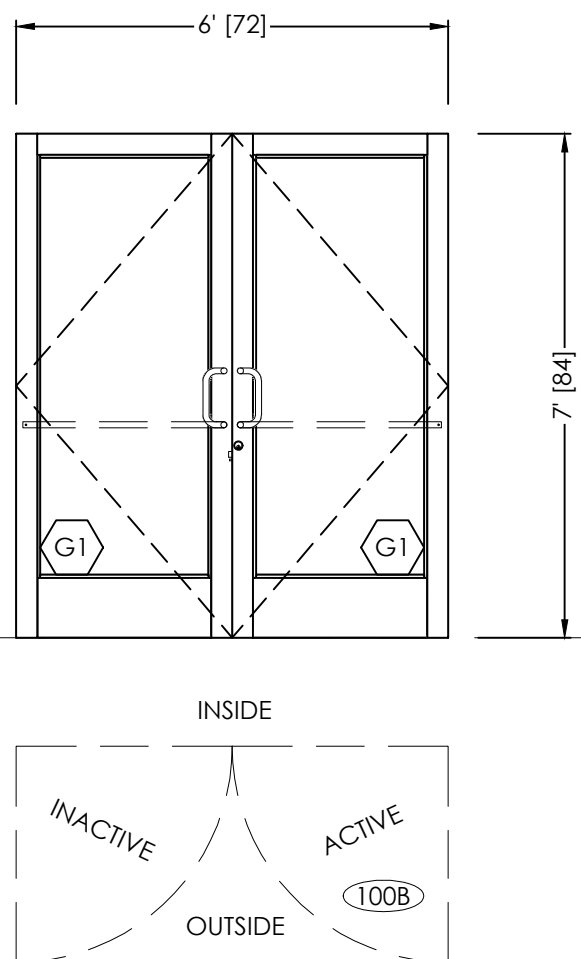

5 HARDWARE SCHEDULE  
SCALE: N.T.S.

6 DOOR ELEVATION  
SCALE: 3/8" = 1'-0"

350 MEDIUM STILE DOOR

**VISION DRAFTING, INC.**  
2006 projects + engineering  
TEL: (470) 400-8783  
RGRAHAM@VISIONDRAFTING.NET  
WWW.VISIONDRAFTING.NET

| BY                |              |  |  |
|-------------------|--------------|--|--|
| DATE              |              |  |  |
| REVISION NO.      |              |  |  |
| BY                |              |  |  |
| DATE              | 09/09/2024   |  |  |
| PRINTS ISSUED FOR | 1ST APPROVAL |  |  |


ARCHITECT/LOCATION  
SCOTT + CORMIA  
429 S KELLER RD, SUITE 200  
ORLANDO, FL 32810  
PHONE 407.660.2766

PROJECT NAME/LOCATION  
**COOL RUNNINGS**  
HWY 85, FAYETTEVILLE, GA 30214

SCALE:  
3/8" = 1'-0"

SHEET NO.  
DR & HW  
102



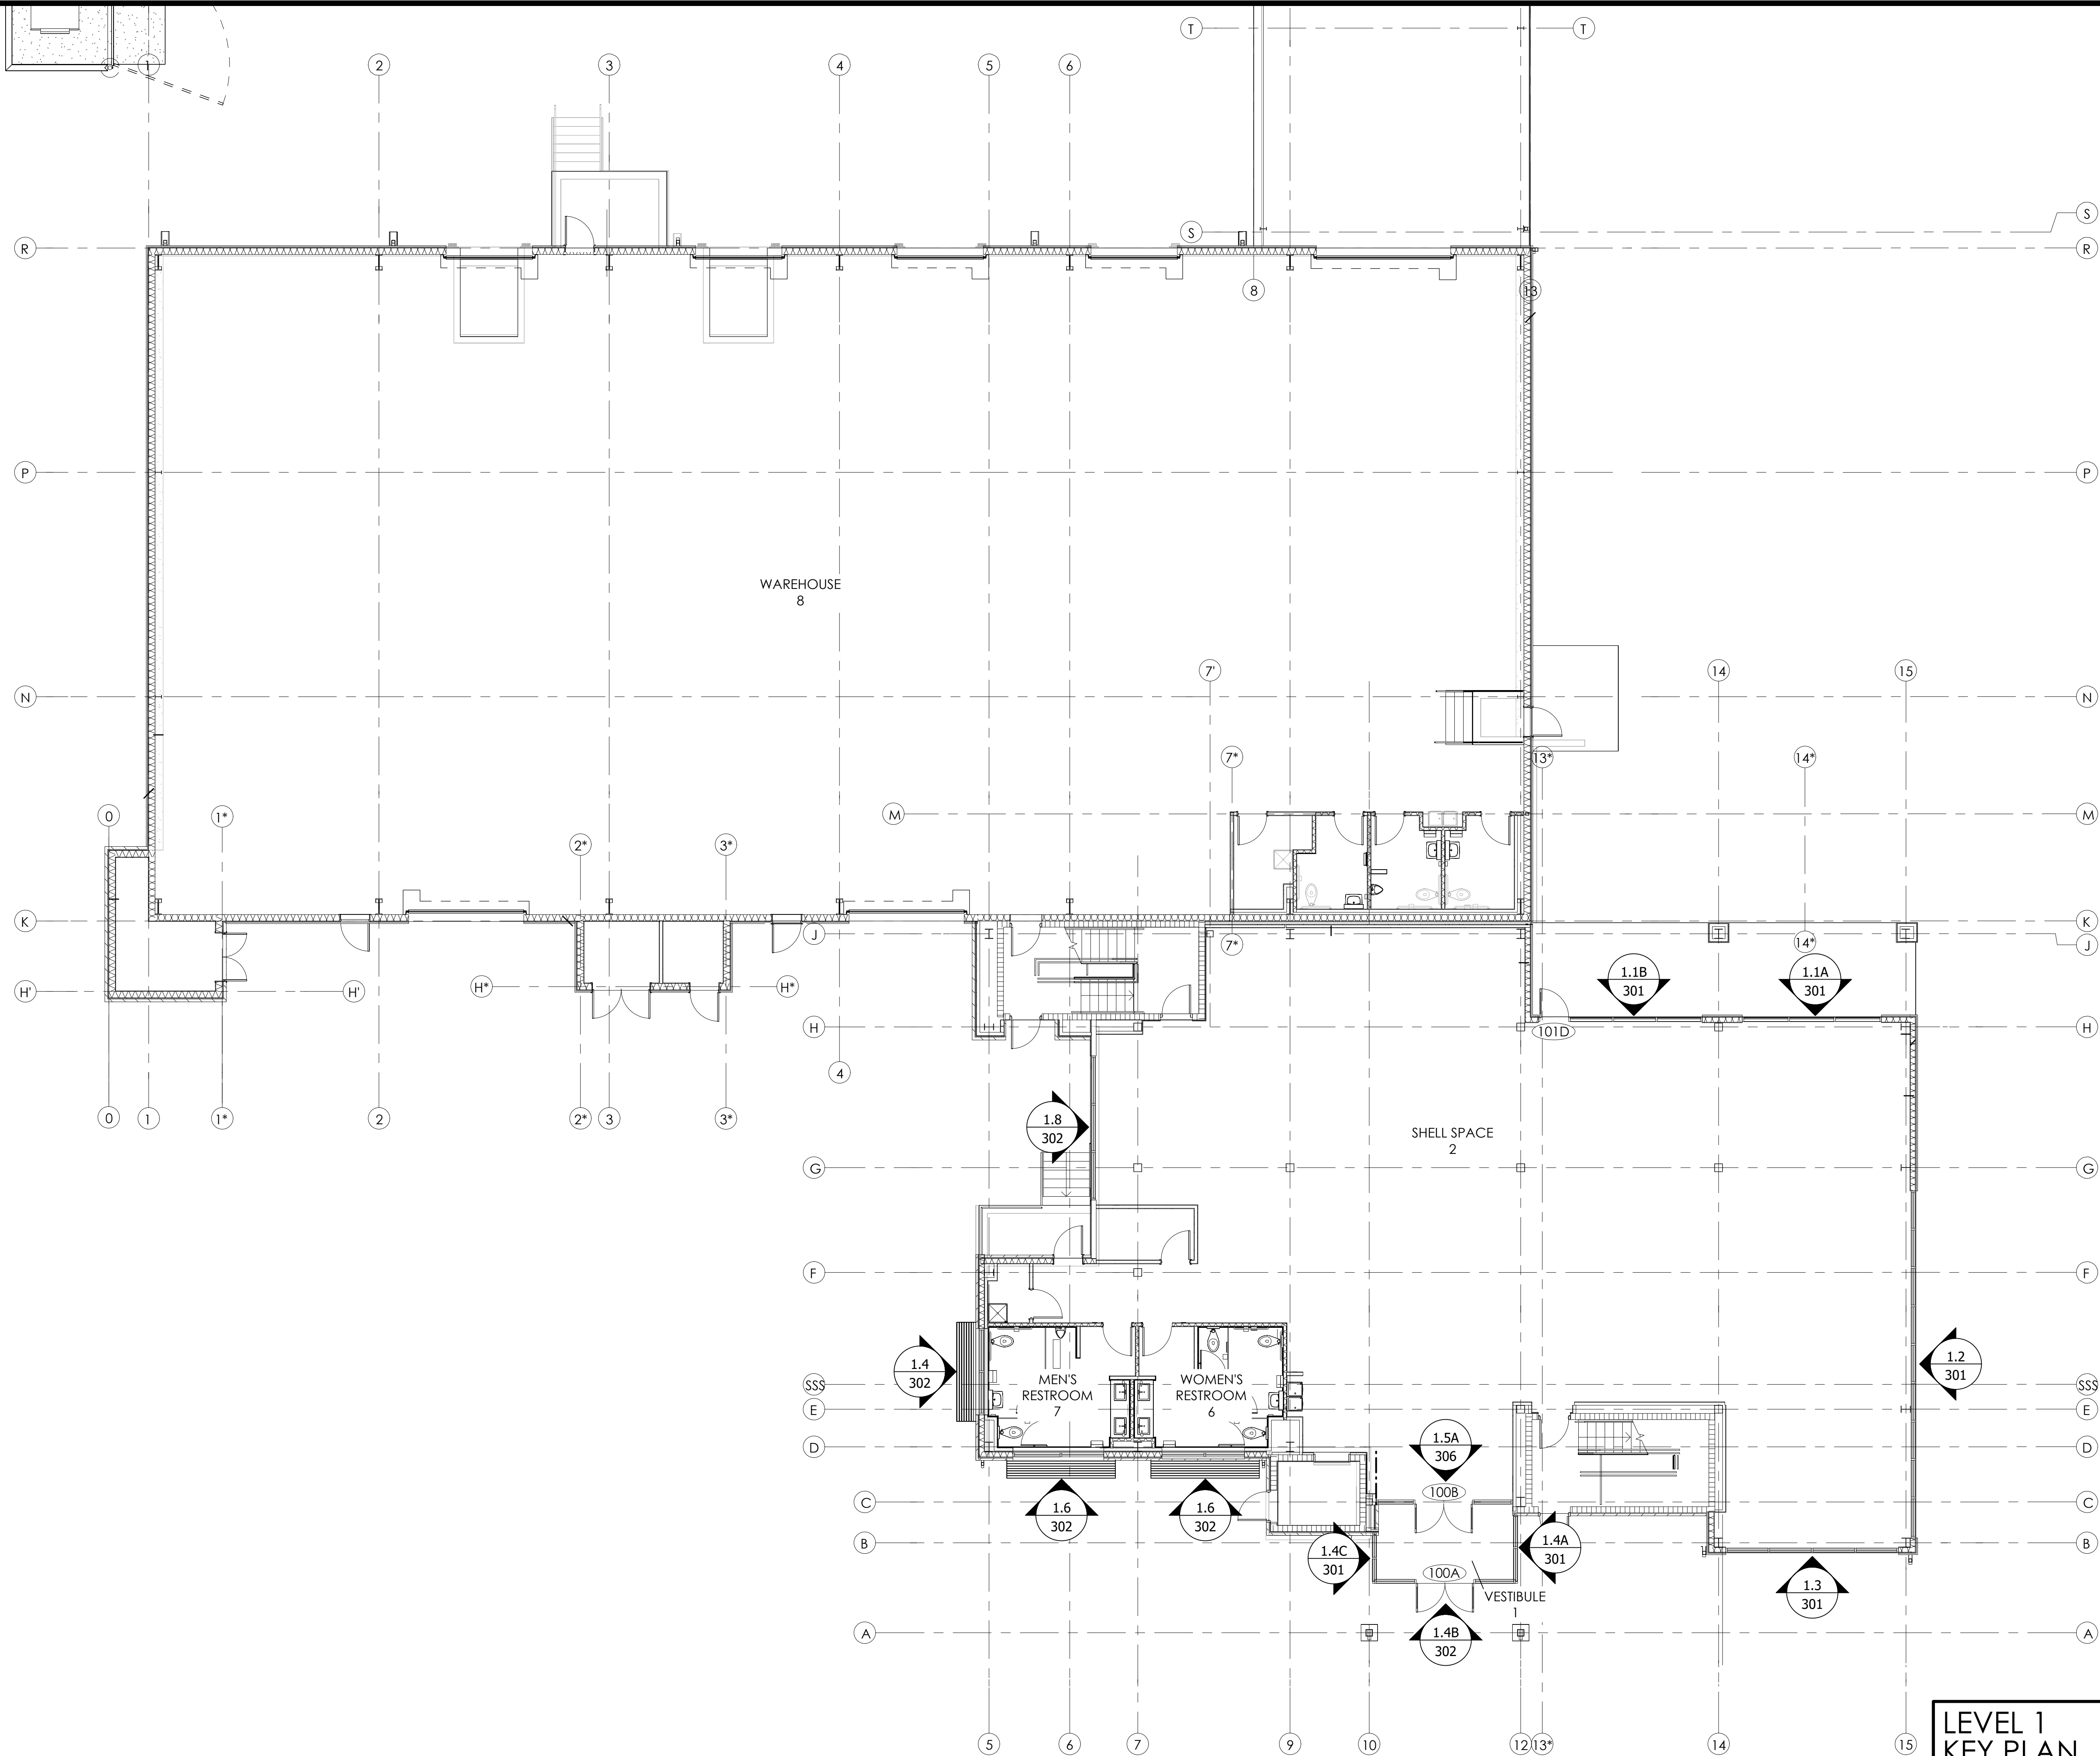

| BY                |  |
|-------------------|--|
| DATE              |  |
| REVISION NO.      |  |
| BY                |  |
| DATE              |  |
| B.G.              |  |
| PRINTS ISSUED FOR |  |
| 1ST APPROVAL      |  |

ARCHITECT/LOCATION

SCOTT + CORVIA  
429 S KELLER RD, SUITE 200  
ORLANDO, FL 32810  
PHONE 407.660.2766


PROJECT NAME/LOCATION

COOL RUNNINGS  
HWY 85, FAYETTEVILLE, GA 30214

SCALE:  
1/8" = 1'-0"

SHEET NO.


KEY PLAN  
201

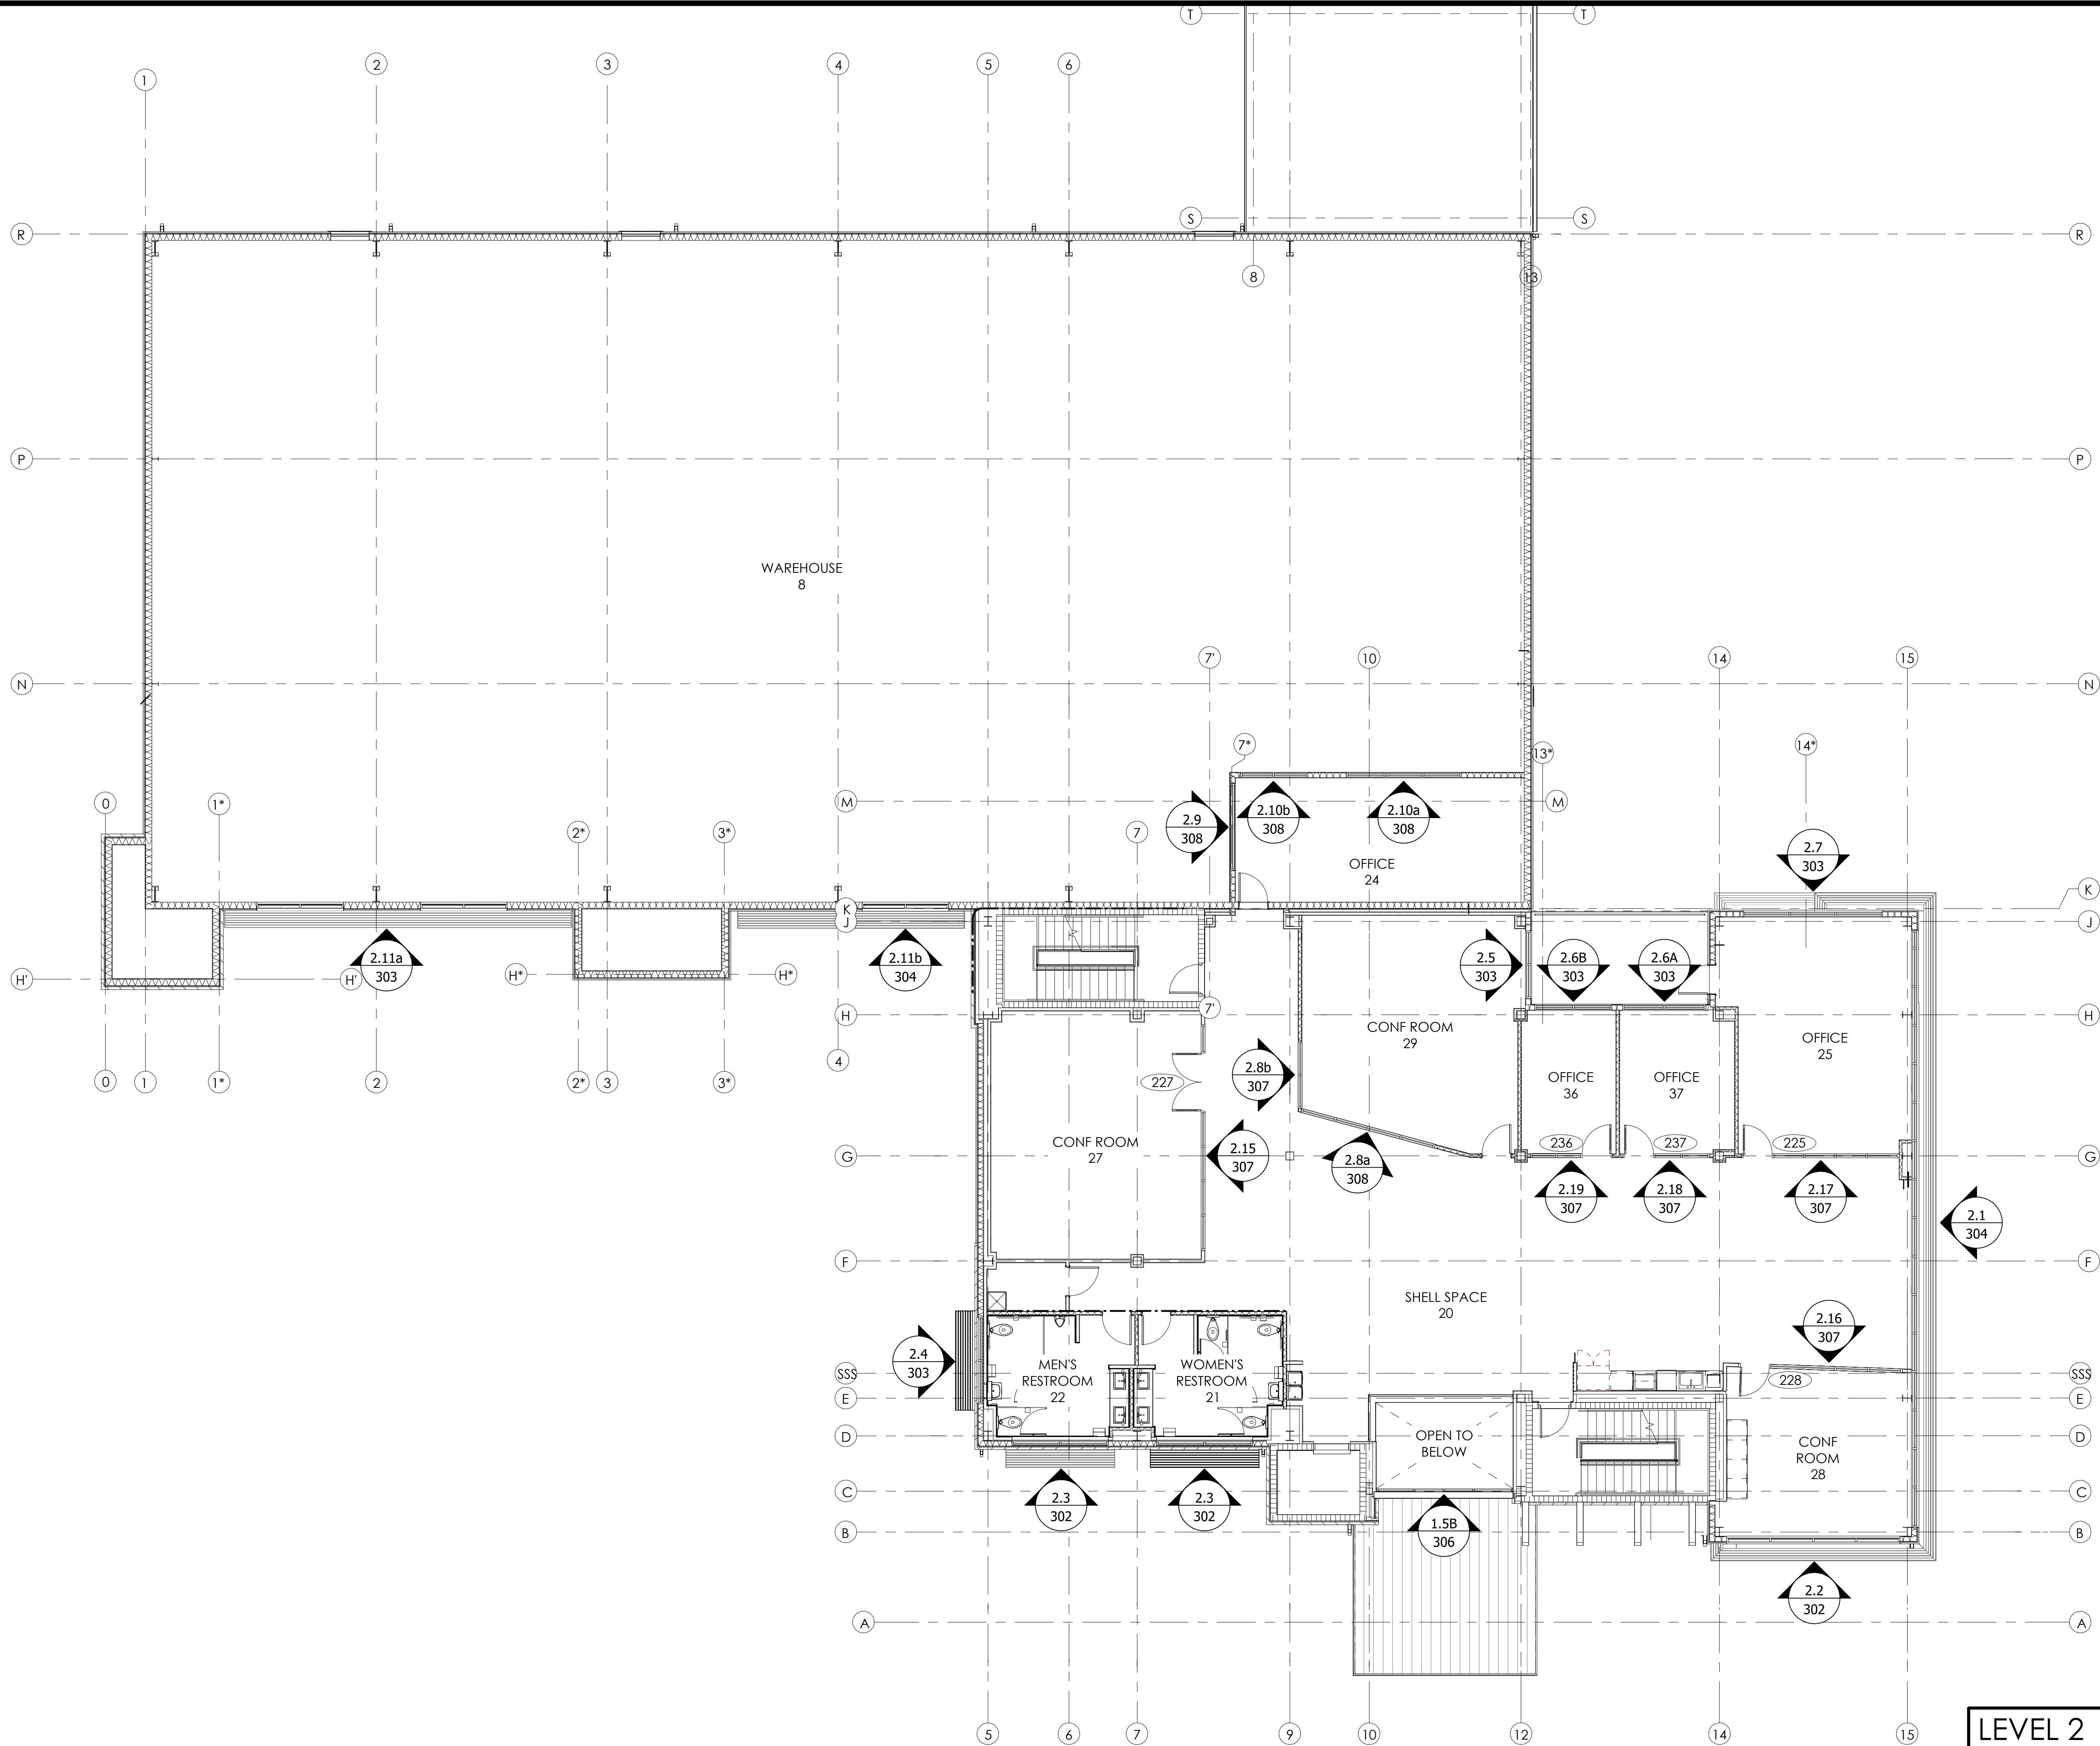

LEVEL 2  
KEY PLAN

ARCH REF: A103 1/8" = 1'-0"

1

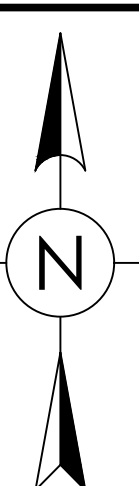

| BY | DATE | REVISION NO. | BY | DATE | B.G. |
|----|------|--------------|----|------|------|
|    |      |              |    |      |      |
|    |      |              |    |      |      |
PRINTS ISSUED FOR  
1ST APPROVAL

ARCHITECT/LOCATION  
SCOTT + CORVIA  
429 S KELLER RD, SUITE 200  
ORLANDO, FL 32810  
PHONE 407.660.2766

PROJECT NAME/LOCATION  
**COOL RUNNINGS**  
HWY 85, FAYETTEVILLE, GA 30214

SCALE:  
1/8" = 1'-0"

SHEET NO.  
**KEY PLAN  
202**

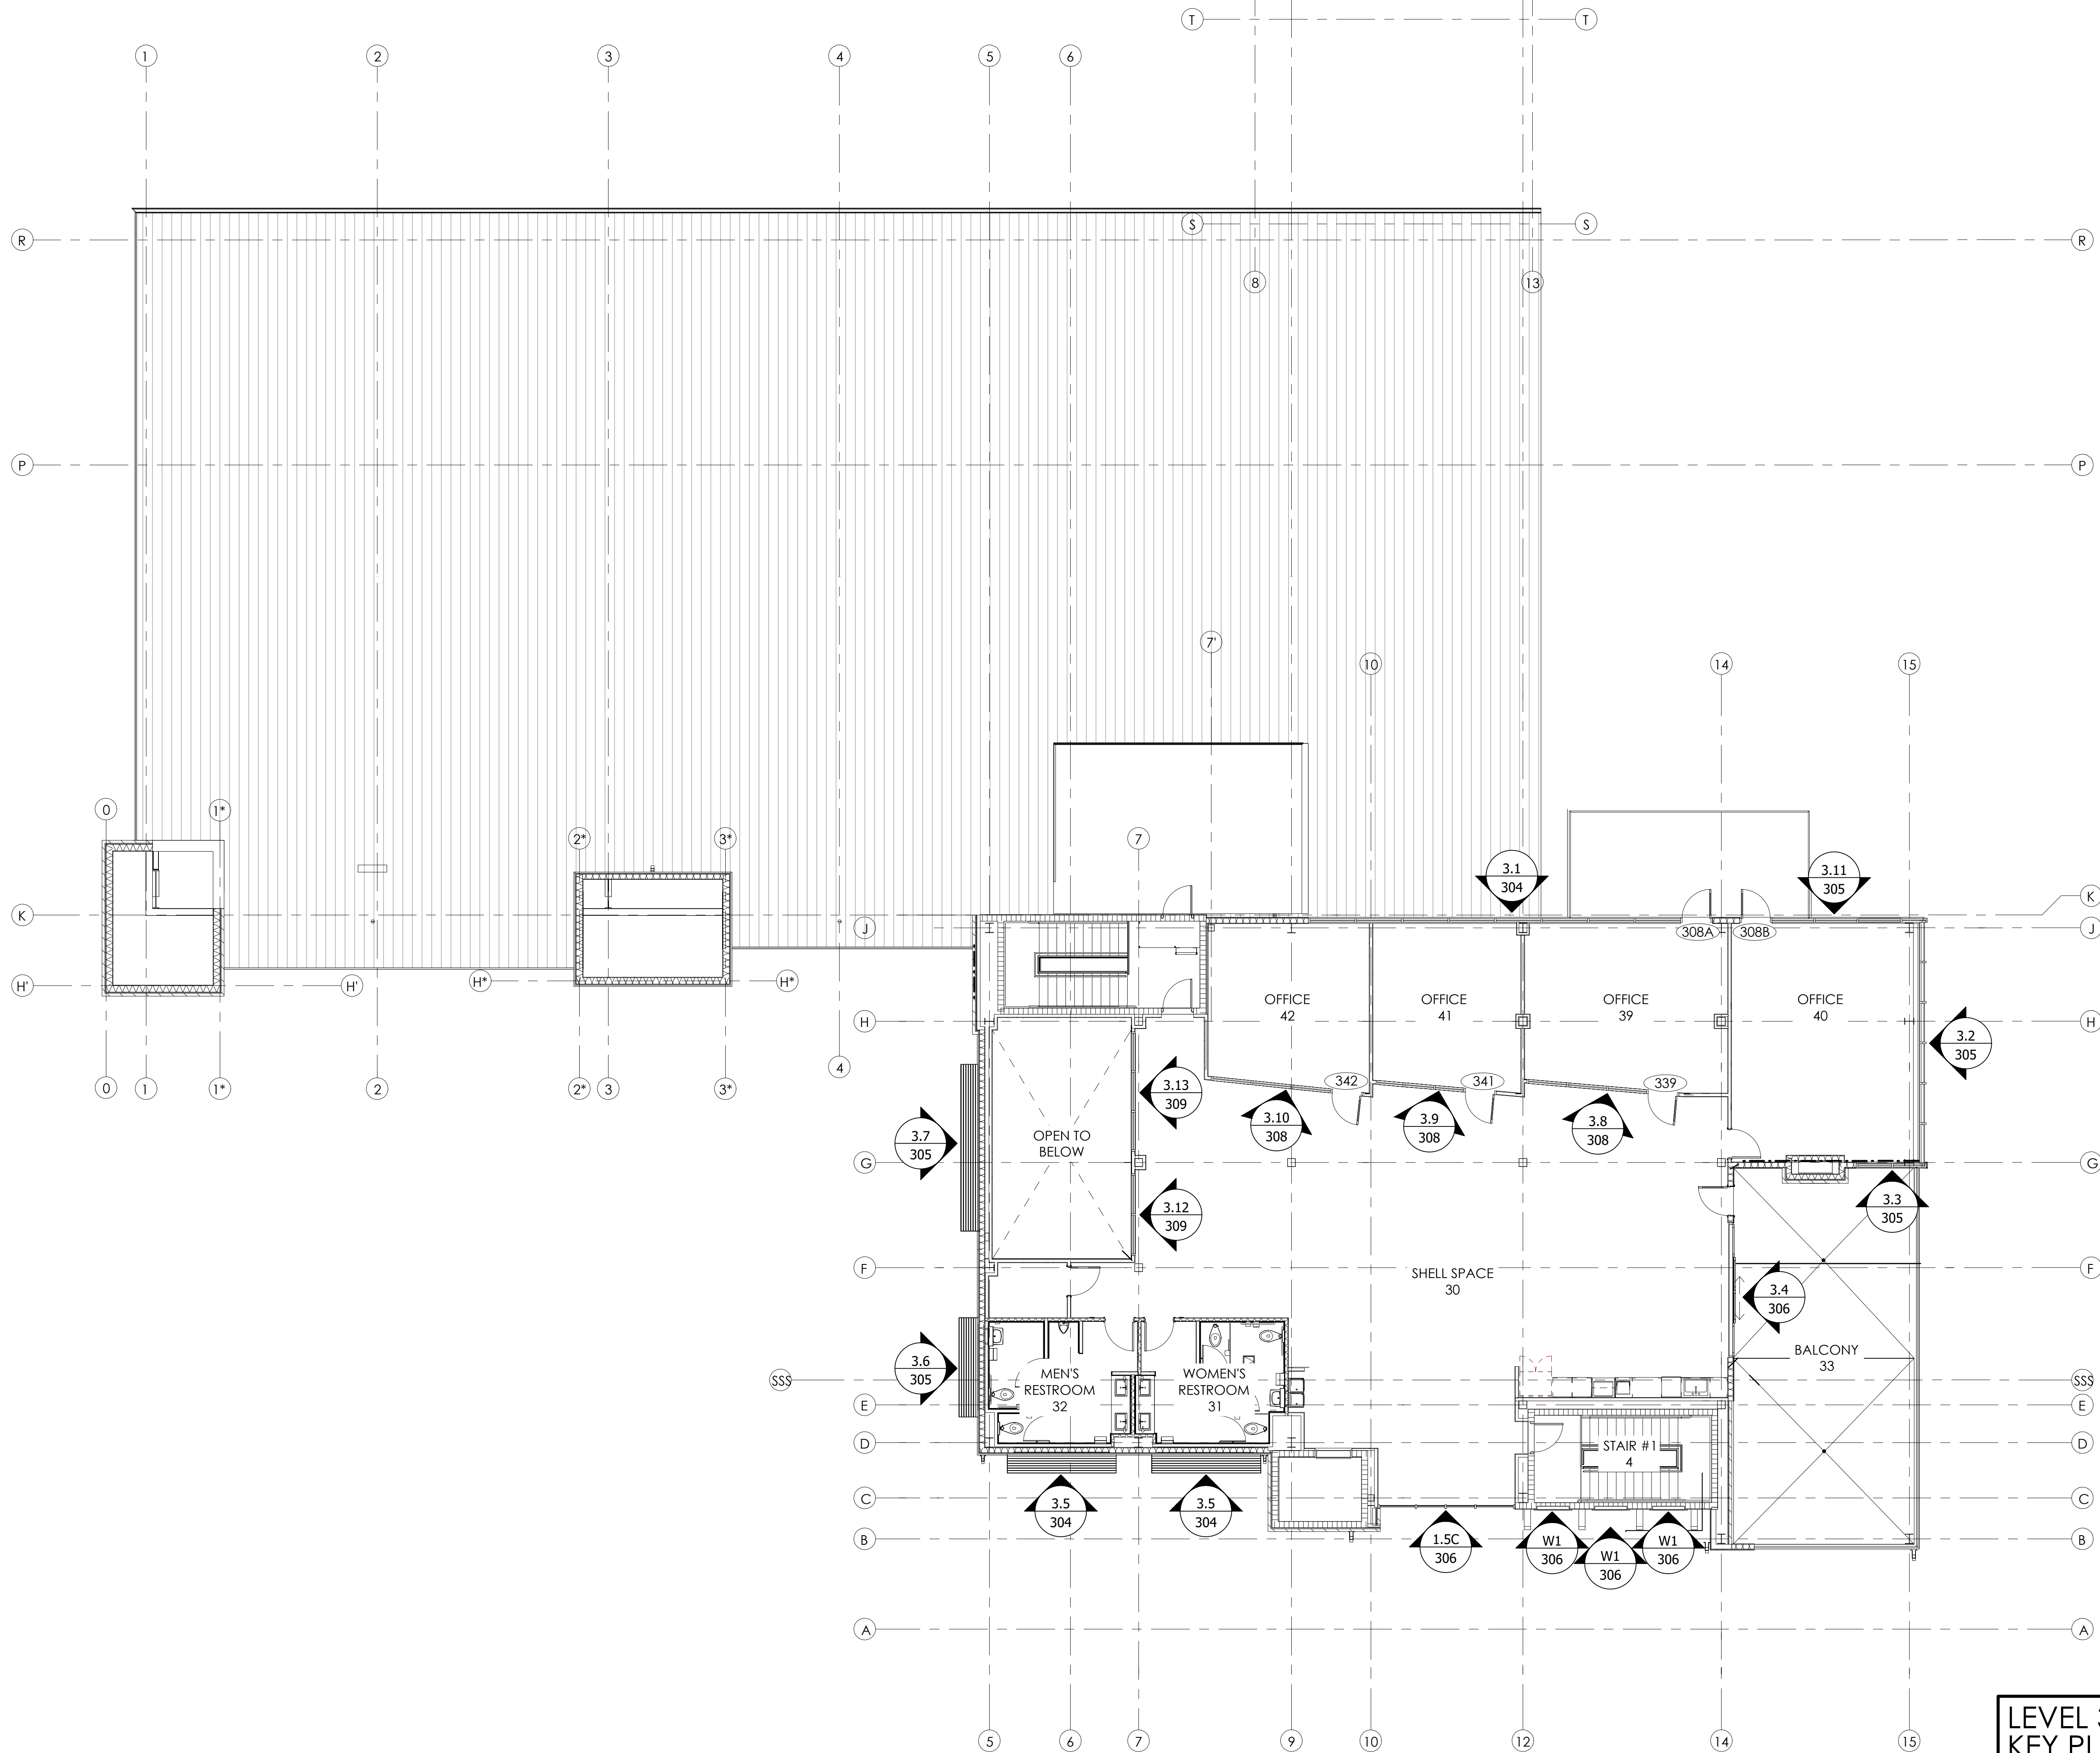

LEVEL 3  
KEY PLAN

ARCH REF: A104

1/8" = 1'-0"

1



| BY                |              |
|-------------------|--------------|
| DATE              |              |
| REVISION NO.      |              |
| BY                |              |
| DATE              | 09/09/2024   |
| PRINTS ISSUED FOR | 1ST APPROVAL |

ARCHITECT/LOCATION  
SCOTT + CORVIA  
429 S KELLER RD, SUITE 200  
ORLANDO, FL 32810  
PHONE 407.660.2766


PROJECT NAME/LOCATION

COOL RUNNINGS  
HWY 85, FAYETTEVILLE, GA 30214


SCALE:  
1/8" = 1'-0"

SHEET NO.


KEY PLAN  
203

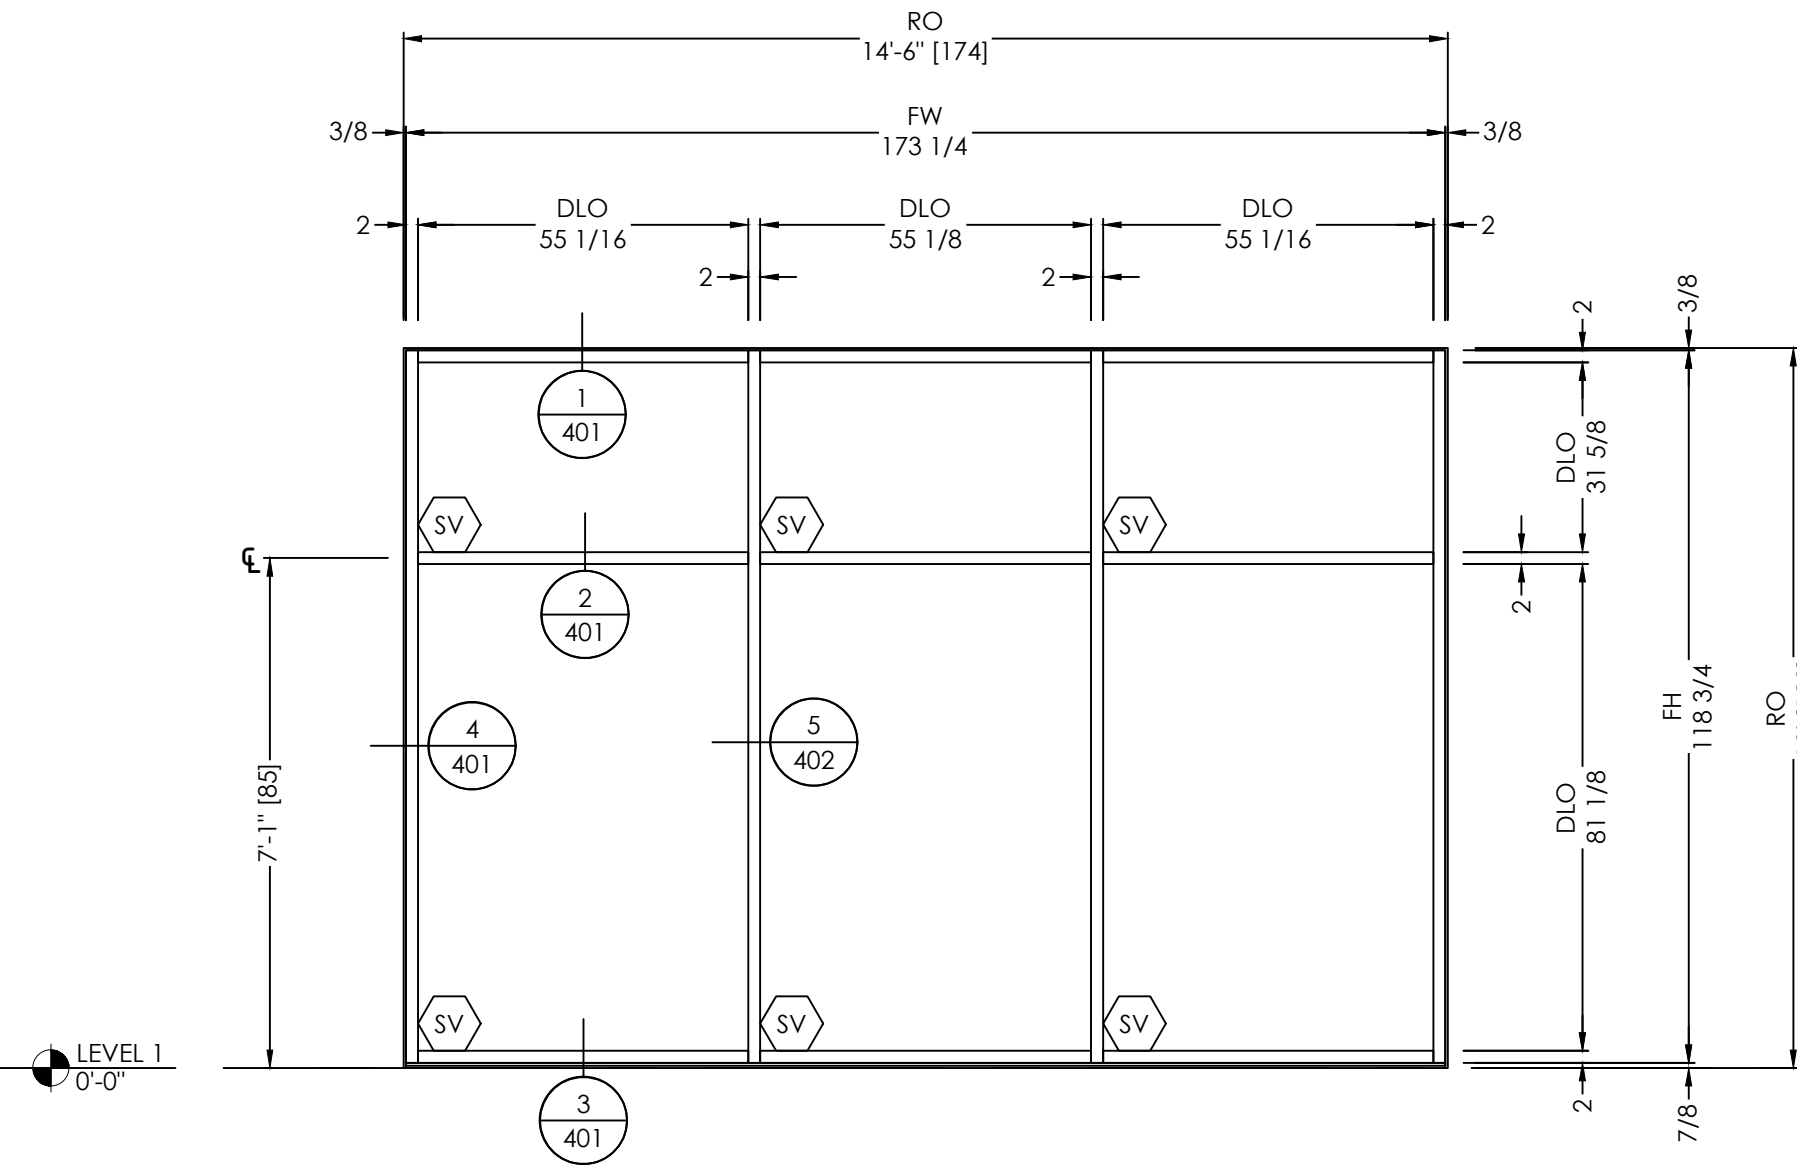


ELEVATION 1.1A  
FINISHES:  
EXT: PER COVER SHEET  
INT: PER COVER SHEET  
SCALE: 3/8"=1'-0"  
QTY: 1  
SYSTEM(S): Trifab® VG® 451T OG  
ARCH. REF.: A803

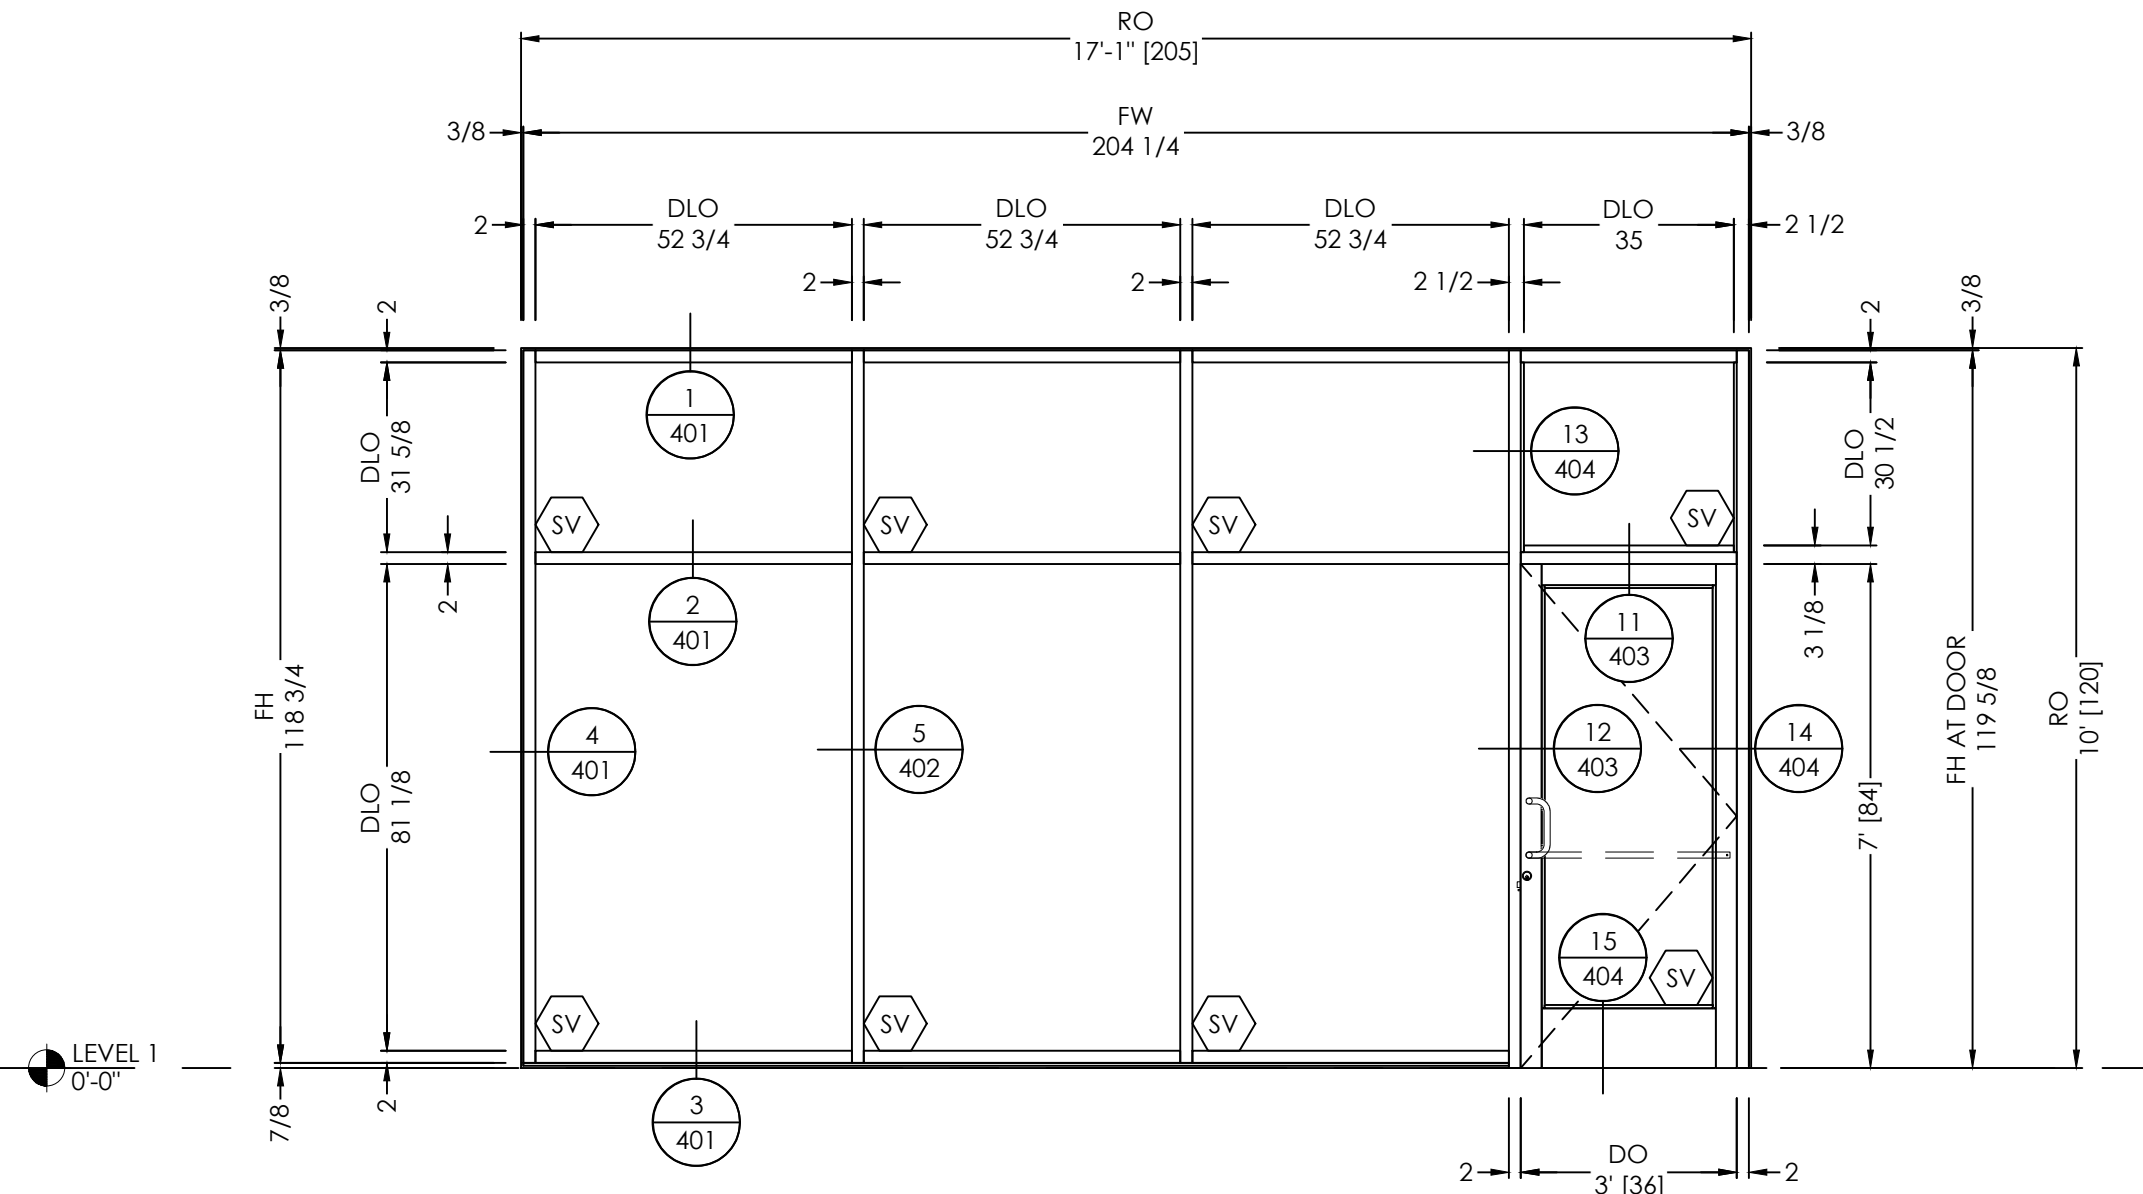


ELEVATION 1.1B  
FINISHES:  
EXT: PER COVER SHEET  
INT: PER COVER SHEET  
SCALE: 3/8"=1'-0"  
QTY: 1  
SYSTEM(S): Trifab® VG® 451T OG  
350 MEDIUM STILE DOOR  
ARCH. REF.: A803

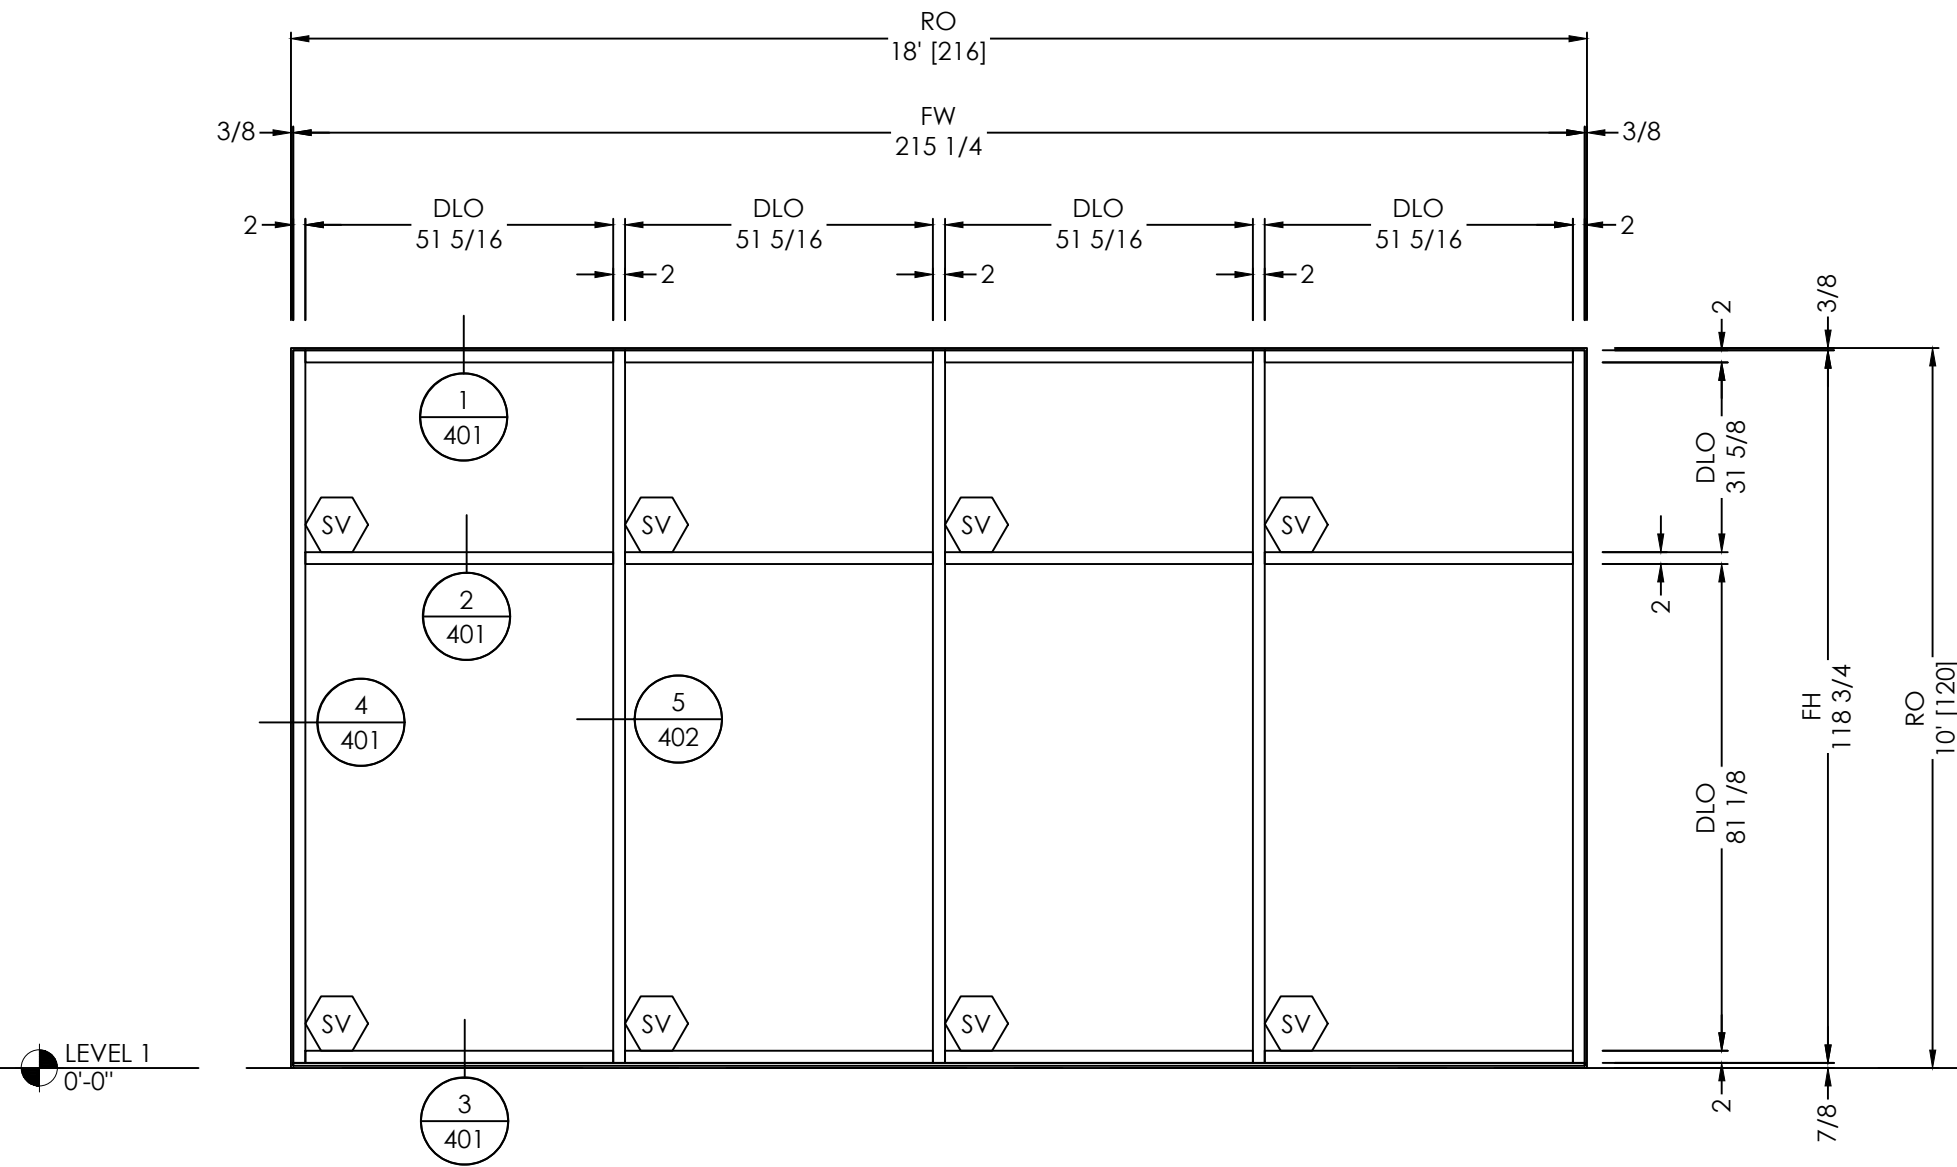


ELEVATION 1.3  
FINISHES:  
EXT: PER COVER SHEET  
INT: PER COVER SHEET  
SCALE: 3/8"=1'-0"  
QTY: 1  
SYSTEM(S): Trifab® VG® 451T OG  
ARCH. REF.: A803

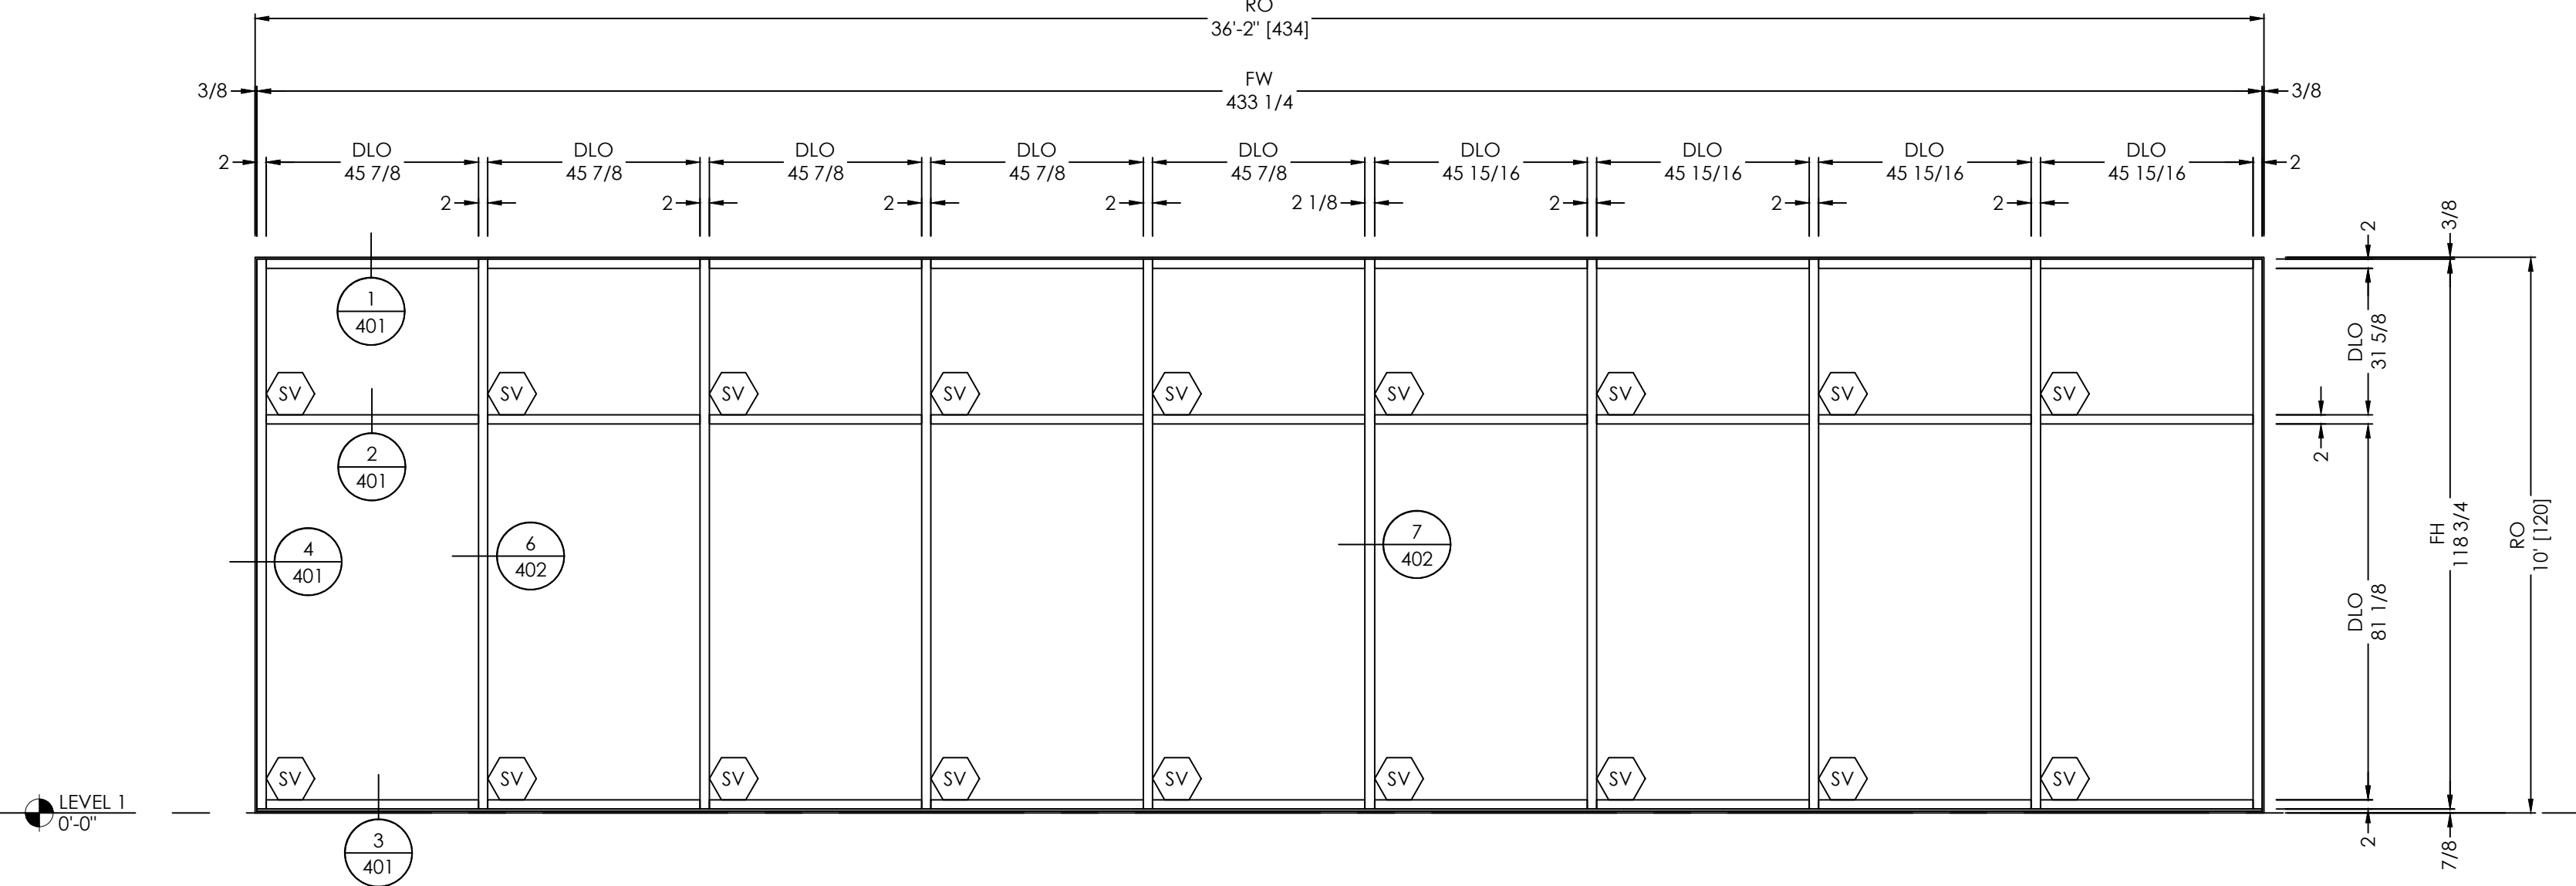

ELEVATION 1.2  
FINISHES:  
EXT: PER COVER SHEET  
INT: PER COVER SHEET  
SCALE: 3/8"=1'-0"  
QTY: 1  
SYSTEM(S): Trifab® VG® 451T OG  
ARCH. REF.: A803

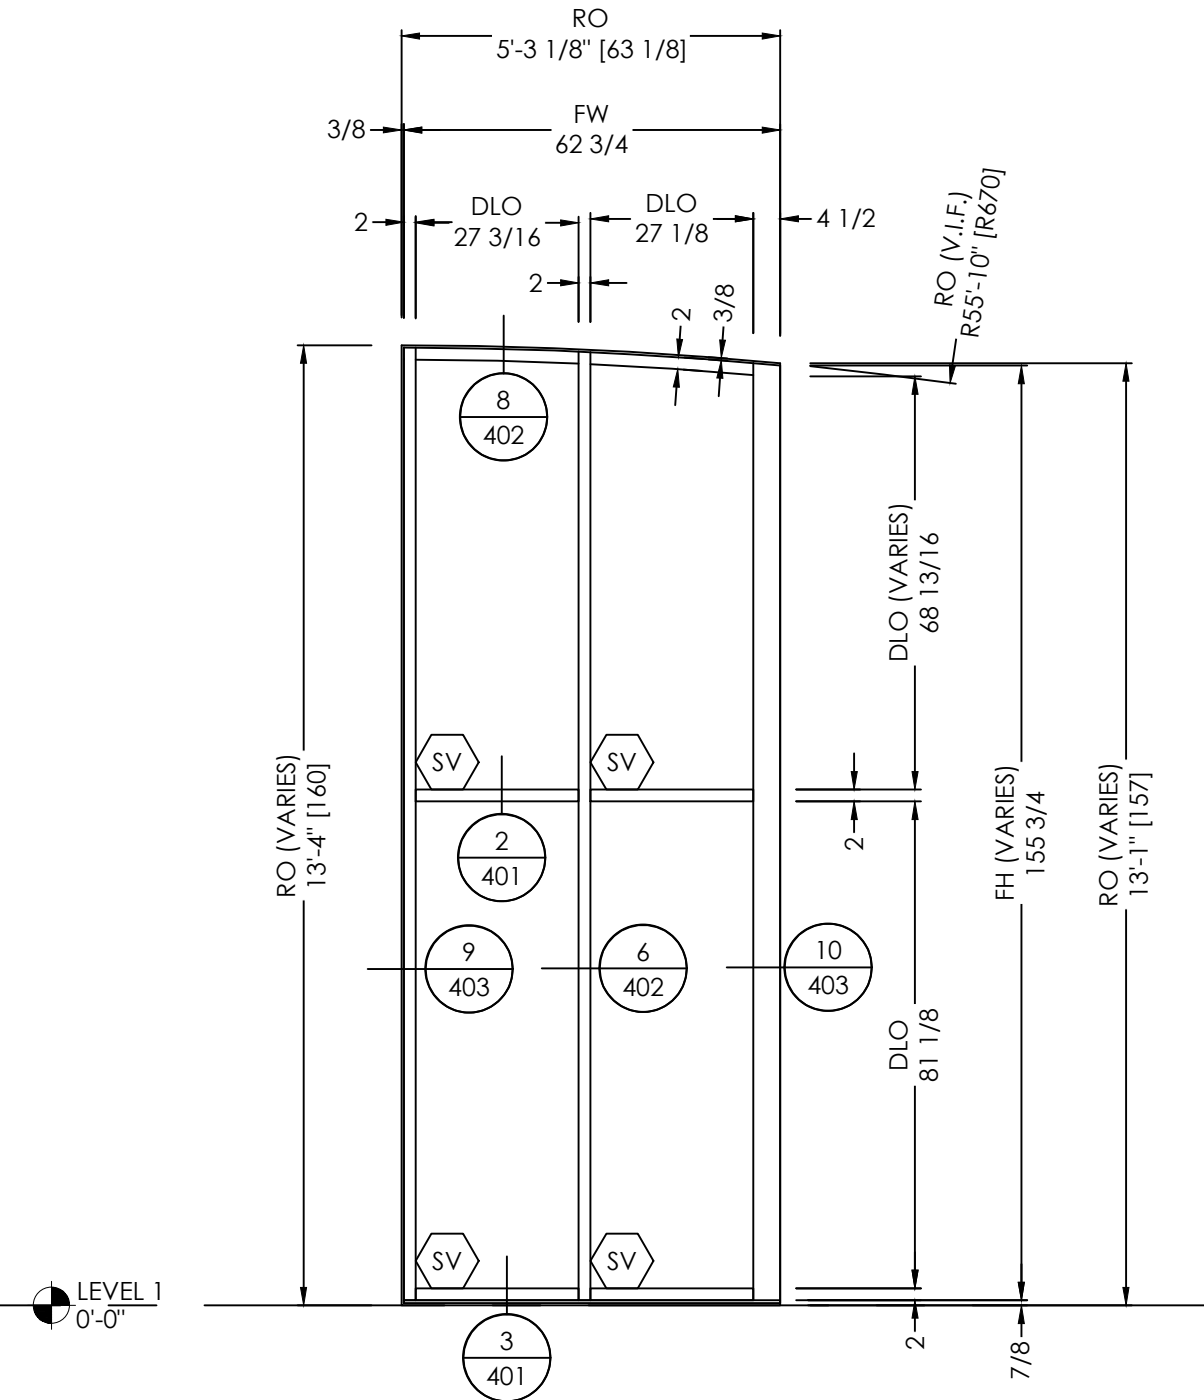


ELEVATION 1.4C  
FINISHES:  
EXT: PER COVER SHEET  
INT: PER COVER SHEET  
SCALE: 3/8"=1'-0"  
QTY: 1  
SYSTEM(S): Trifab® VG® 451T OG  
ARCH. REF.: A803

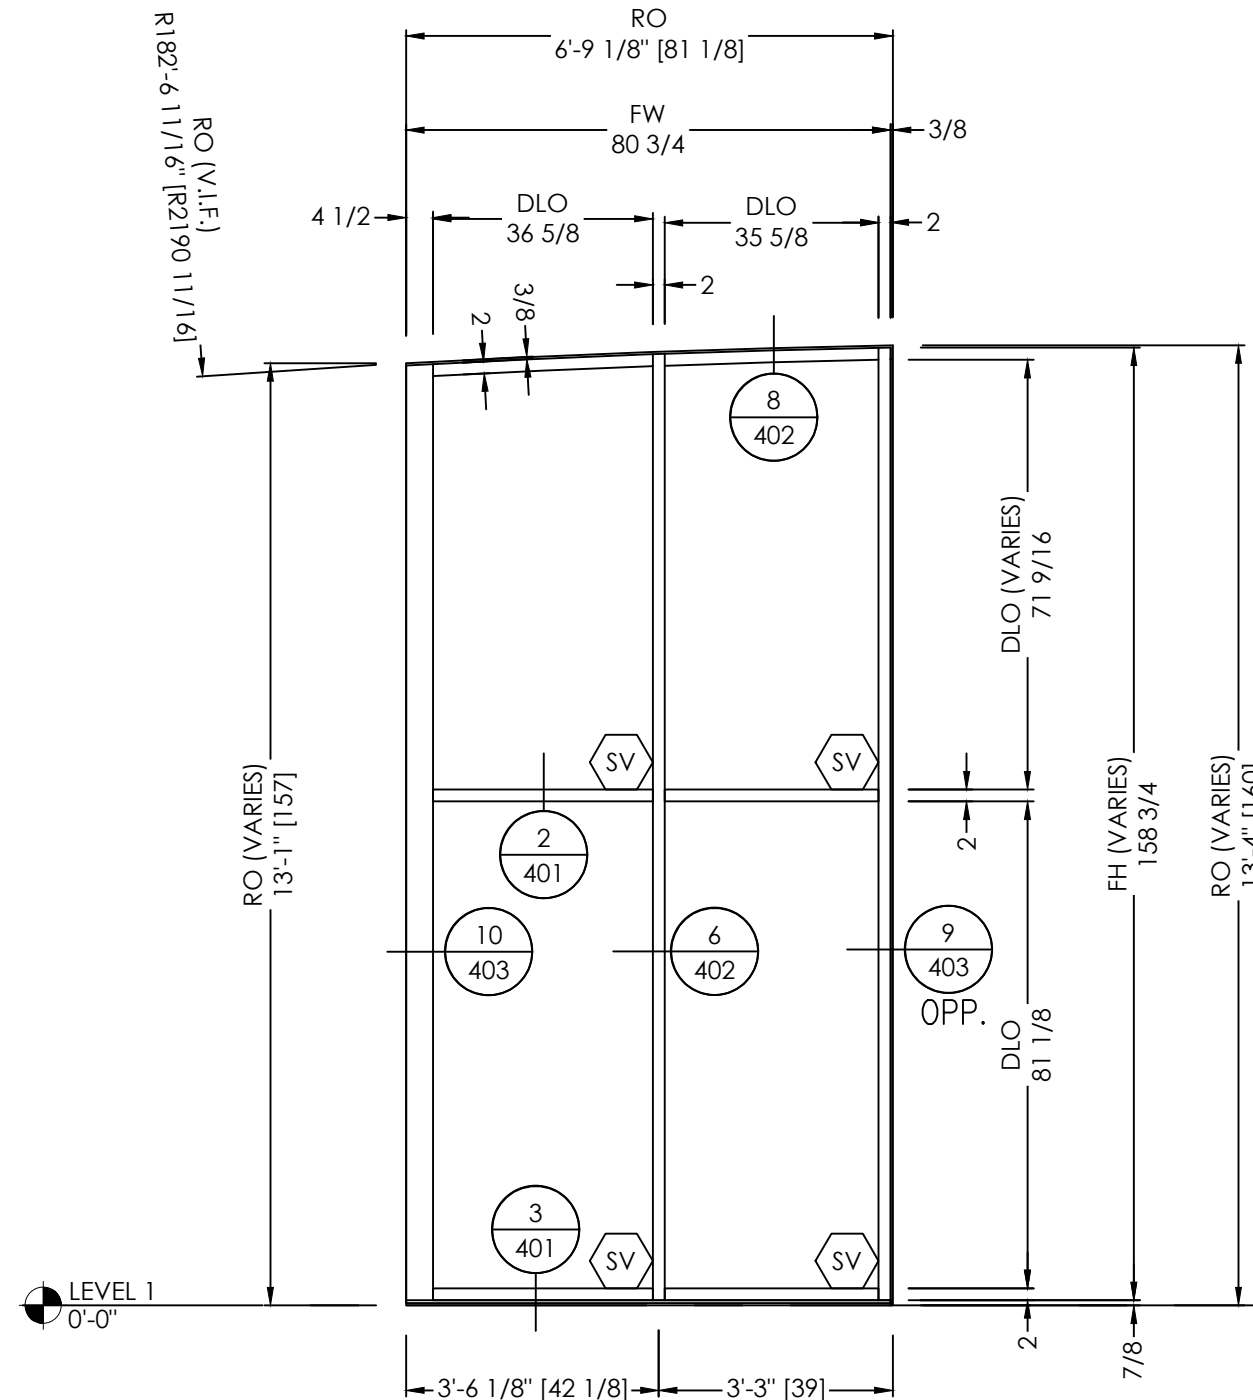

ELEVATION 1.4A  
FINISHES:  
EXT: PER COVER SHEET  
INT: PER COVER SHEET  
SCALE: 3/8"=1'-0"  
QTY: 1  
SYSTEM(S): Trifab® VG® 451T OG  
ARCH. REF.: A803

- TYPICAL ELEVATION NOTES:
- PLEASE VERIFY ALL DIMENSIONS PRIOR TO FABRICATION AND INSTALLATION.
  - PLEASE VERIFY ALL GLAZING MARKS

| BY                |  |
|-------------------|--|
| DATE              |  |
| REVISION NO.      |  |
| BY                |  |
| DATE              |  |
| PRINTS ISSUED FOR |  |
| 1ST APPROVAL      |  |

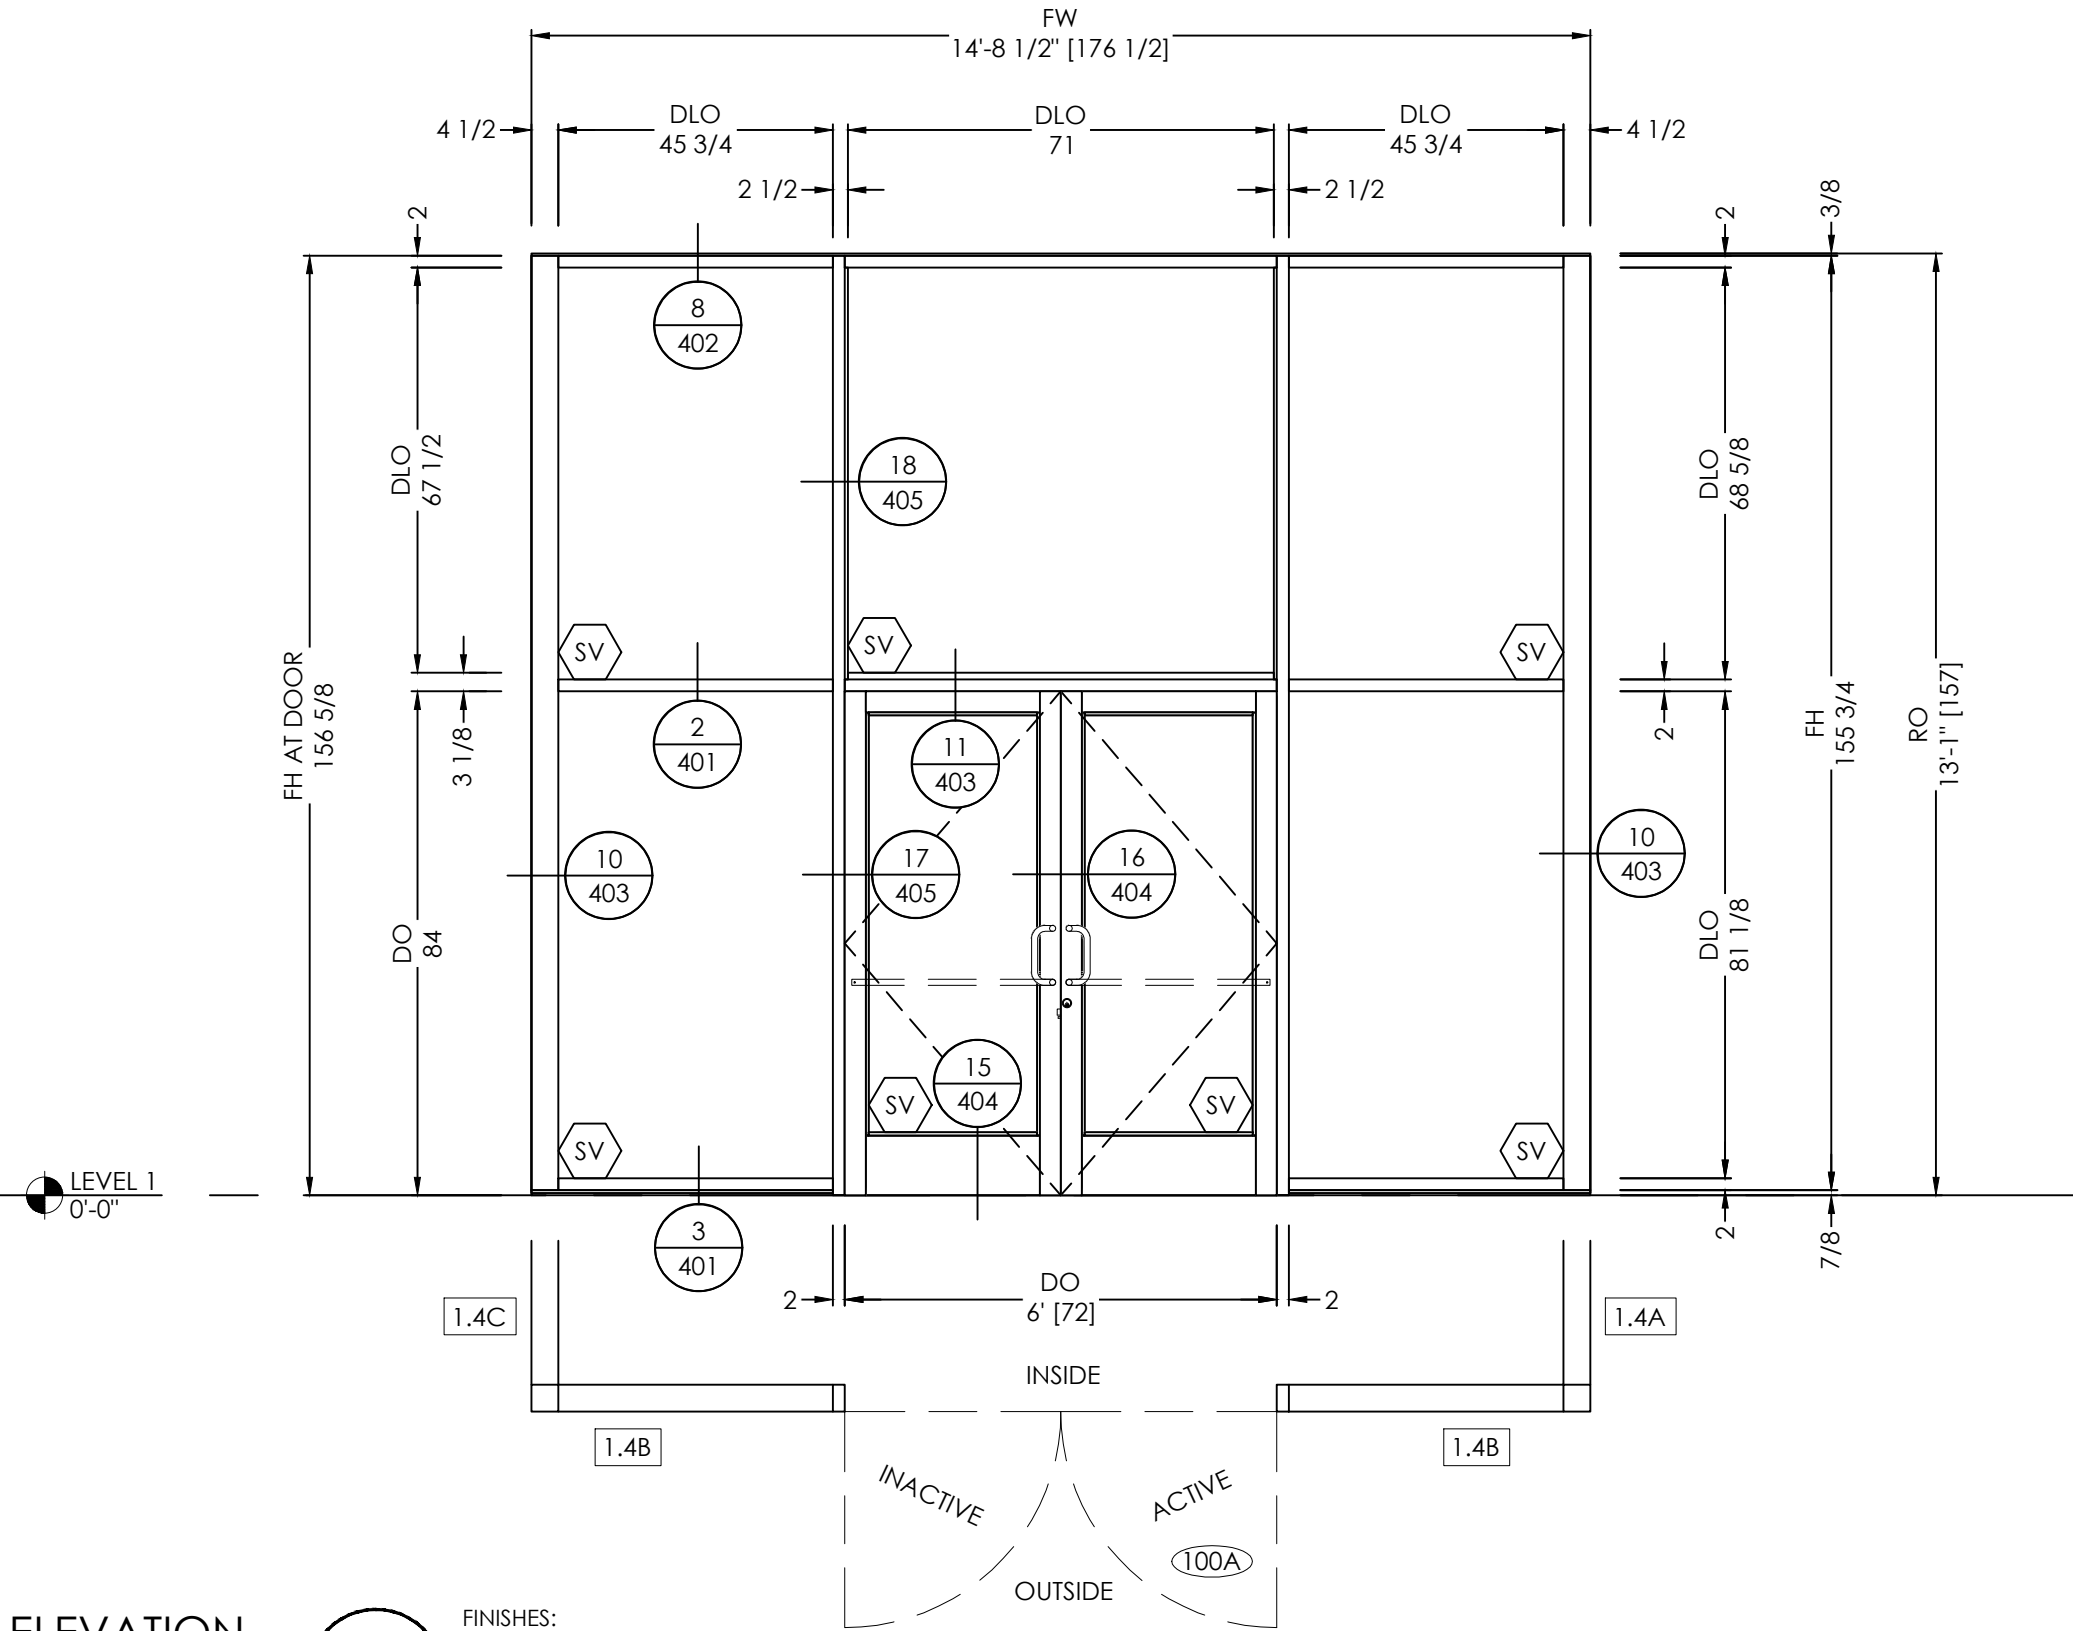


**ELEVATION**  
SCALE: 3/8"=1'-0"  
QTY: 1

**1.4B**

FINISHES:  
EXT: PER COVER SHEET  
INT: PER COVER SHEET

SYSTEM(S): Trifab® VG® 451T OG  
350 MEDIUM STILE DOOR

ARCH. REF.: A803

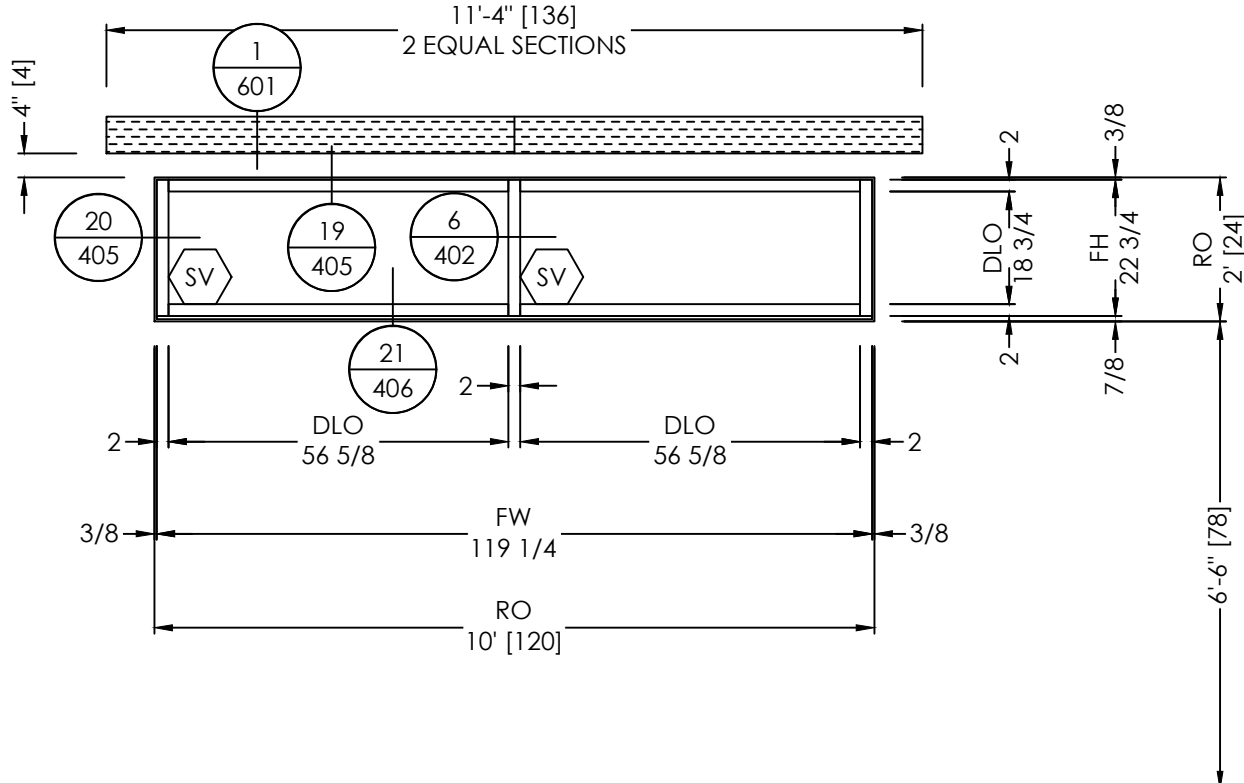


**ELEVATION**  
SCALE: 3/8"=1'-0"  
QTY: 2

**1.6**

FINISHES:  
EXT: PER COVER SHEET  
INT: PER COVER SHEET

SYSTEM(S): Trifab® VG® 451T OG  
SERIES 1210 SUNSHADES

ARCH. REF.: A803

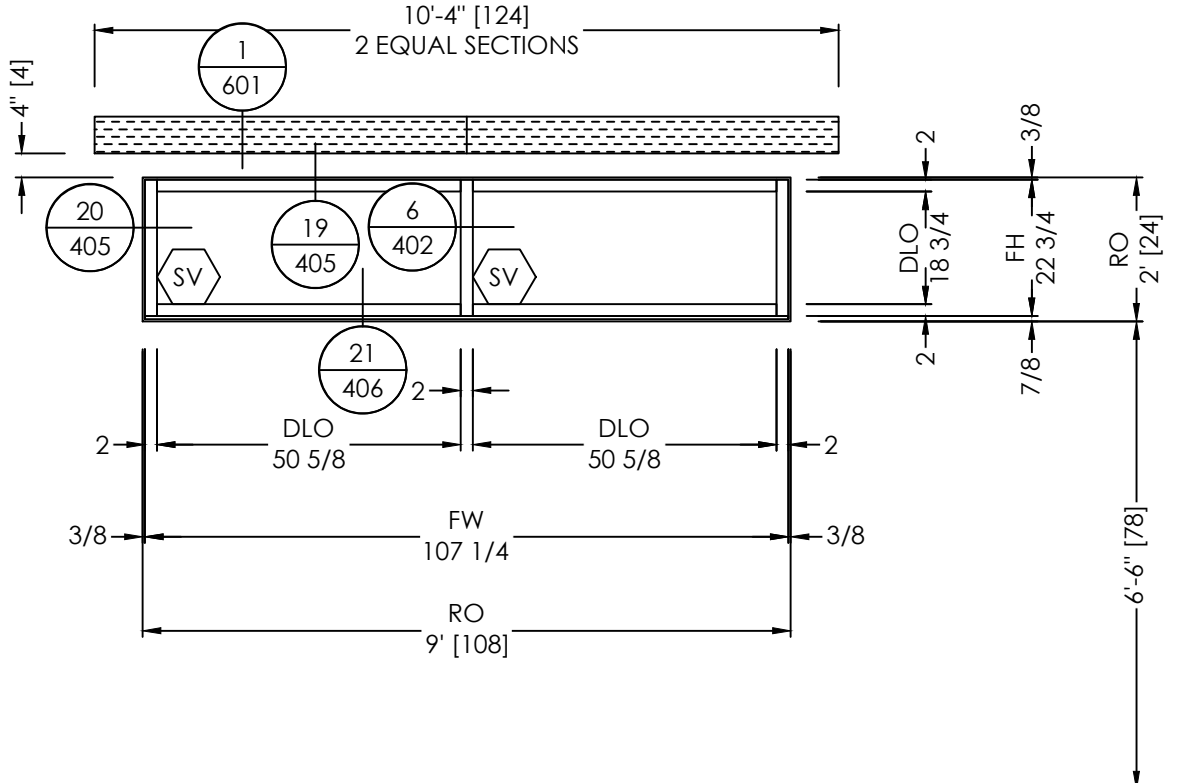

**ELEVATION**  
SCALE: 3/8"=1'-0"  
QTY: 1

**1.4**


FINISHES:  
EXT: PER COVER SHEET  
INT: PER COVER SHEET

SYSTEM(S): Trifab® VG® 451T OG  
SERIES 1210 SUNSHADES

ARCH. REF.: A803

TYPICAL ELEVATION NOTES:

- PLEASE VERIFY ALL DIMENSIONS PRIOR TO FABRICATION AND INSTALLATION.
- PLEASE VERIFY ALL GLAZING MARKS

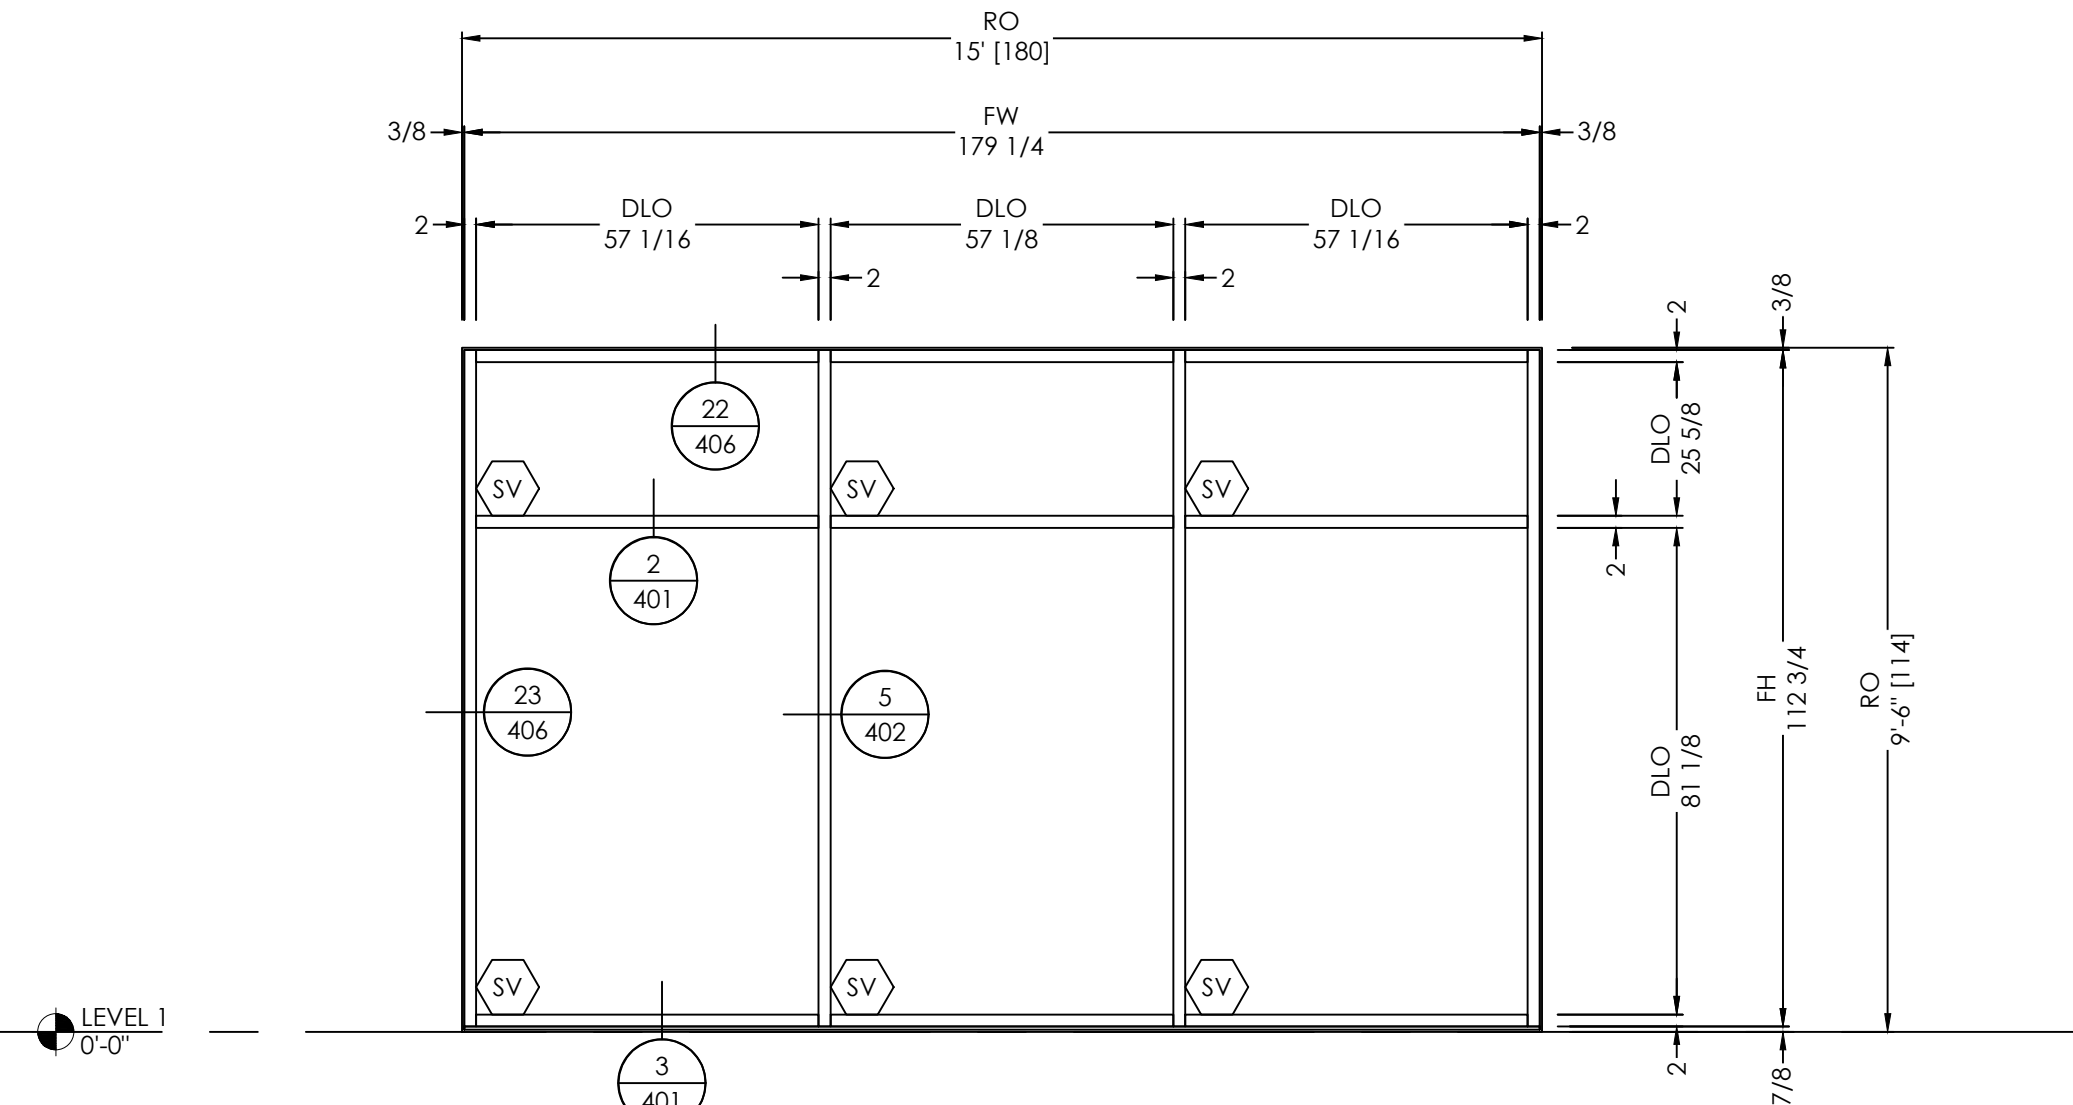


**ELEVATION**  
SCALE: 3/8"=1'-0"  
QTY: 1

**1.8**

FINISHES:  
EXT: PER COVER SHEET  
INT: PER COVER SHEET

SYSTEM(S): Trifab® VG® 451T OG

ARCH. REF.: A803

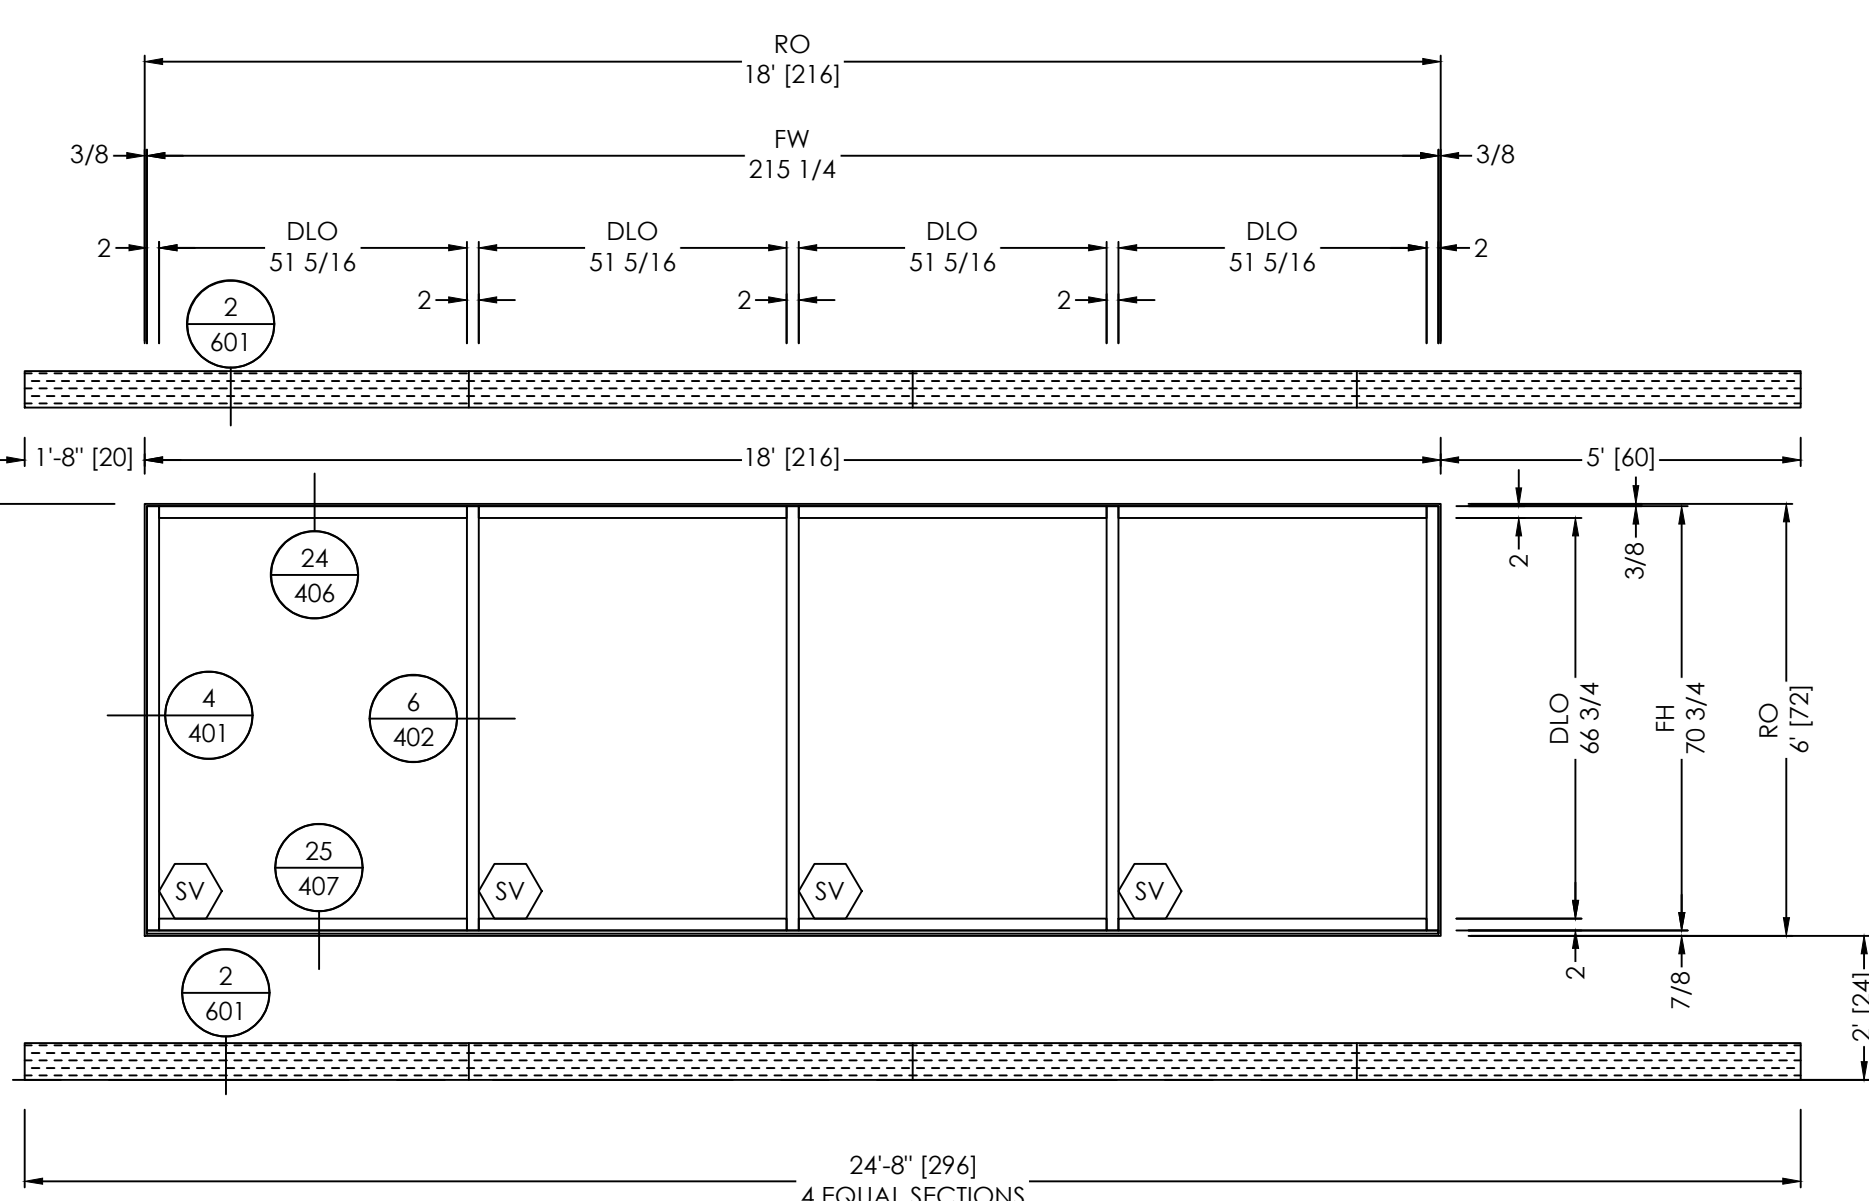


**ELEVATION**  
SCALE: 3/8"=1'-0"  
QTY: 1

**2.2**

FINISHES:  
EXT: PER COVER SHEET  
INT: PER COVER SHEET

SYSTEM(S): Trifab® VG® 451T IG  
SERIES 1210 SUNSHADES

ARCH. REF.: A804

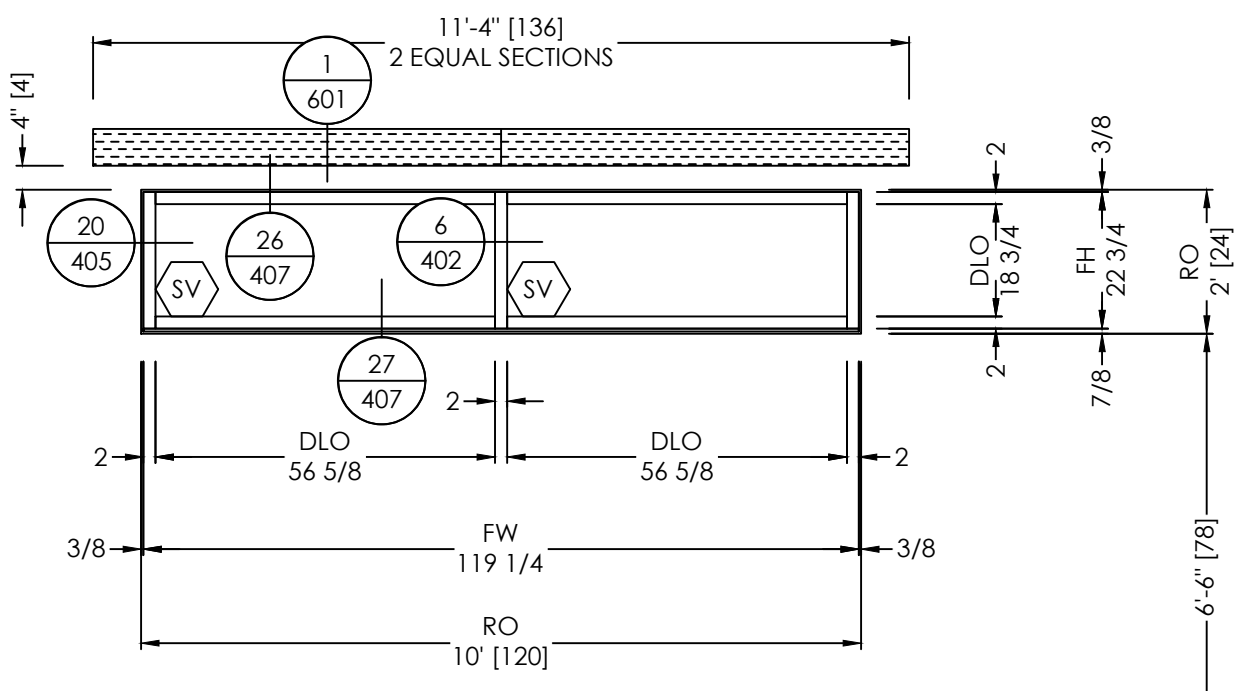

**ELEVATION**  
SCALE: 3/8"=1'-0"  
QTY: 2

**2.3**

FINISHES:  
EXT: PER COVER SHEET  
INT: PER COVER SHEET

SYSTEM(S): Trifab® VG® 451T IG  
SERIES 1210 SUNSHADES

ARCH. REF.: A804

**VISION DRAFTING, INC.**  
1000 Progress + engineering  
TEL: (407) 400-8783  
RGRAHAM@VISIONDRAFTING.NET  
WWW.VISIONDRAFTING.NET


| BY | DATE | REVISION NO. | BY | DATE | REVISION NO. |
|----|------|--------------|----|------|--------------|
|    |      |              |    |      |              |
|    |      |              |    |      |              |
**ARCHITECT/LOCATION**  
SCOTT + CORMIA  
429 S KELLER RD, SUITE 200  
ORLANDO, FL 32810  
PHONE 407.660.2766


**PROJECT NAME/LOCATION**  
**COOL RUNNINGS**  
HWY 85, FAYETTEVILLE, GA 30214

SCALE:  
3/8" = 1'-0"


SHEET NO.  
**ELEVATIONS**  
**302**

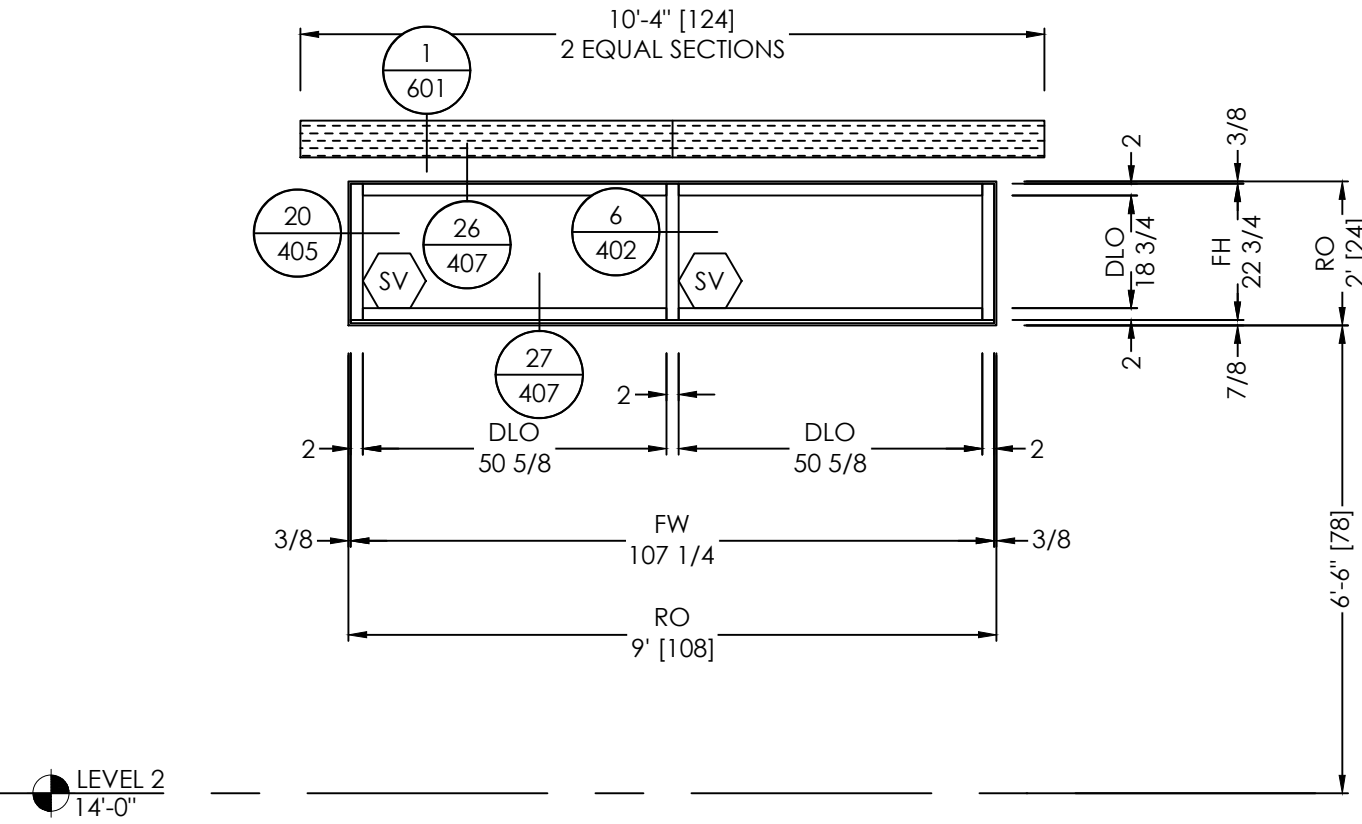


ELEVATION 2.4  
SCALE: 3/8"=1'-0"  
QTY: 1  
FINISHES:  
EXT: PER COVER SHEET  
INT: PER COVER SHEET  
SYSTEM(S): Trifab® VG® 451T IG  
SERIES 1210 SUNSHADES  
ARCH. REF.: A804

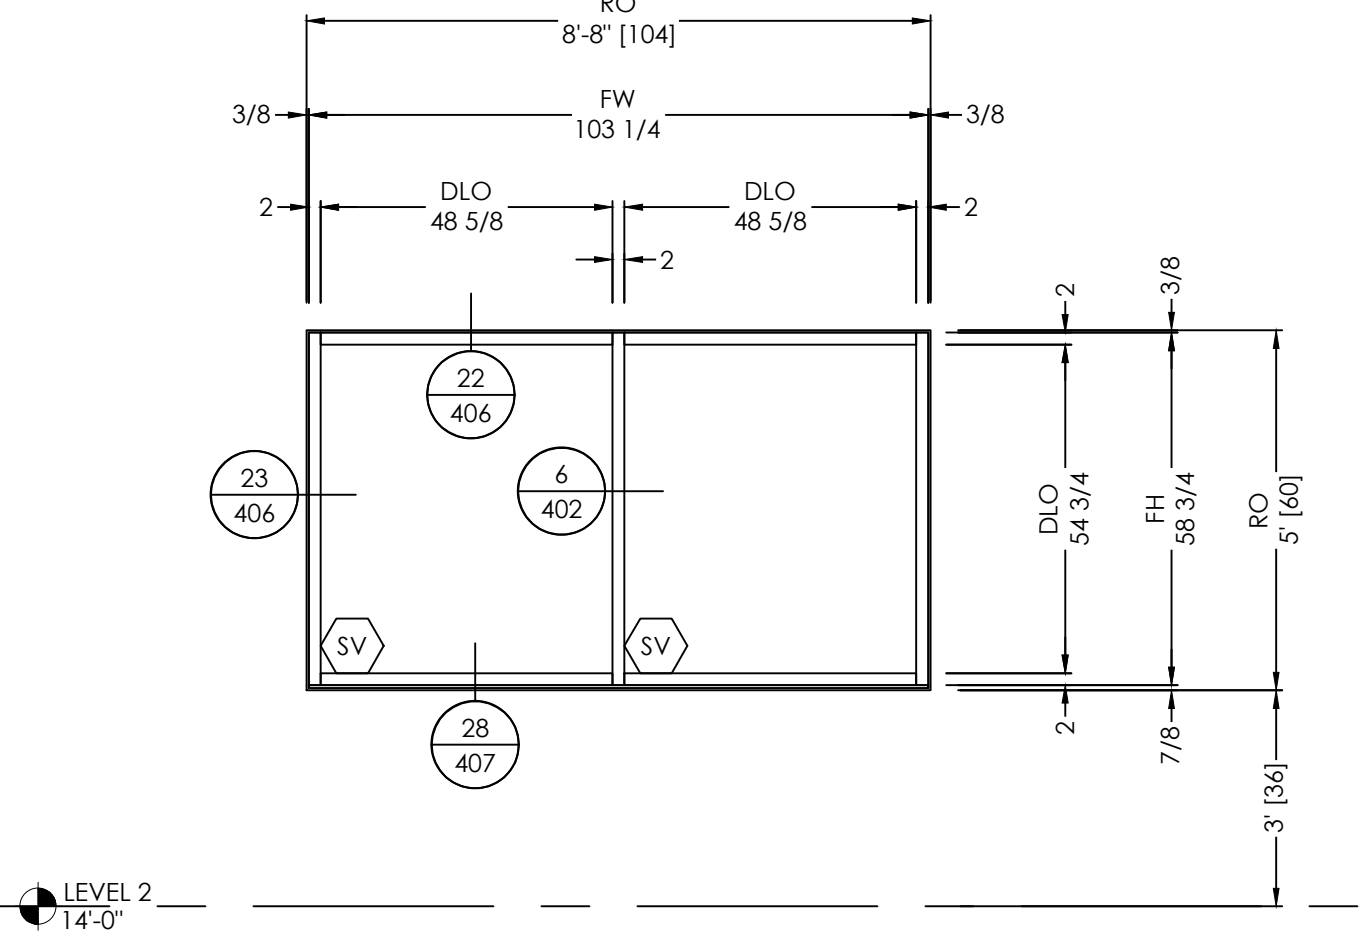






ELEVATION 2.6A  
SCALE: 3/8"=1'-0"  
QTY: 1  
FINISHES:  
EXT: PER COVER SHEET  
INT: PER COVER SHEET  
SYSTEM(S): Trifab® VG® 451T OG  
ARCH. REF.: A804

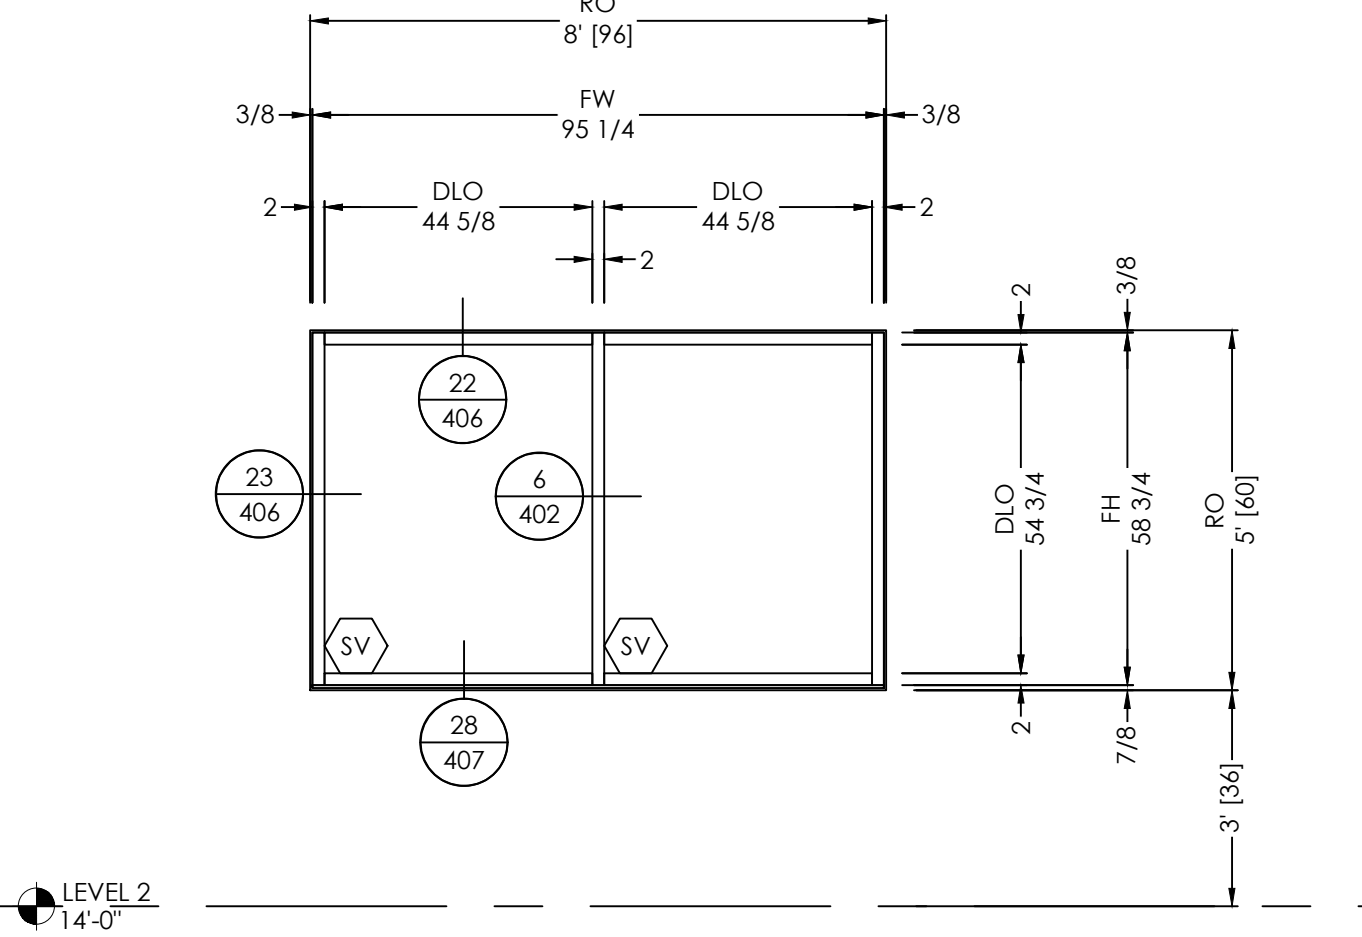

ELEVATION 2.6B  
SCALE: 3/8"=1'-0"  
QTY: 1  
FINISHES:  
EXT: PER COVER SHEET  
INT: PER COVER SHEET  
SYSTEM(S): Trifab® VG® 451T OG  
ARCH. REF.: A804

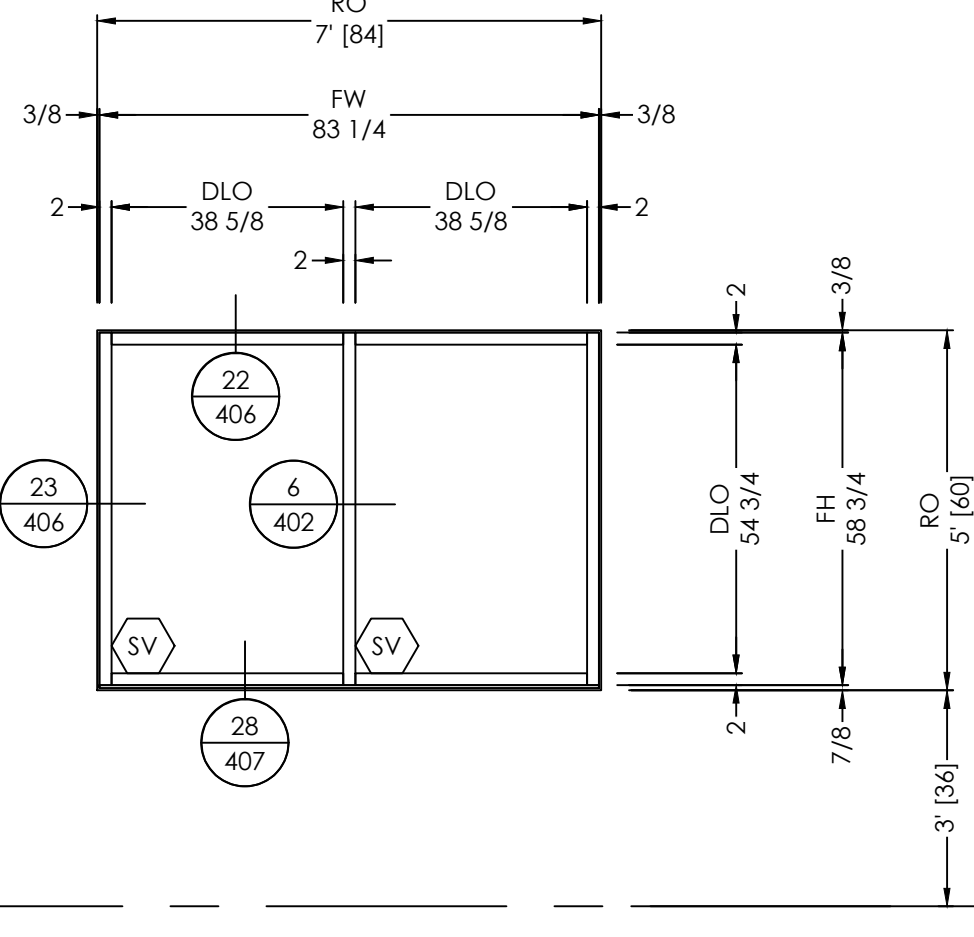

- TYPICAL ELEVATION NOTES:
- PLEASE VERIFY ALL DIMENSIONS PRIOR TO FABRICATION AND INSTALLATION.
  - PLEASE VERIFY ALL GLAZING MARKS

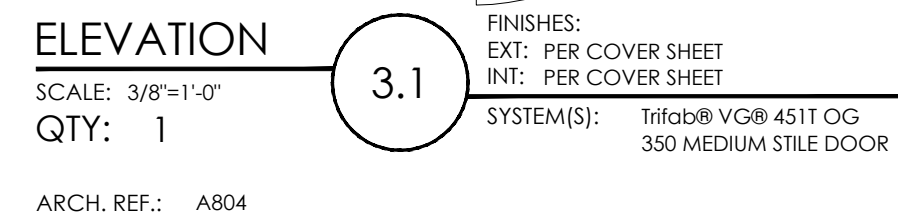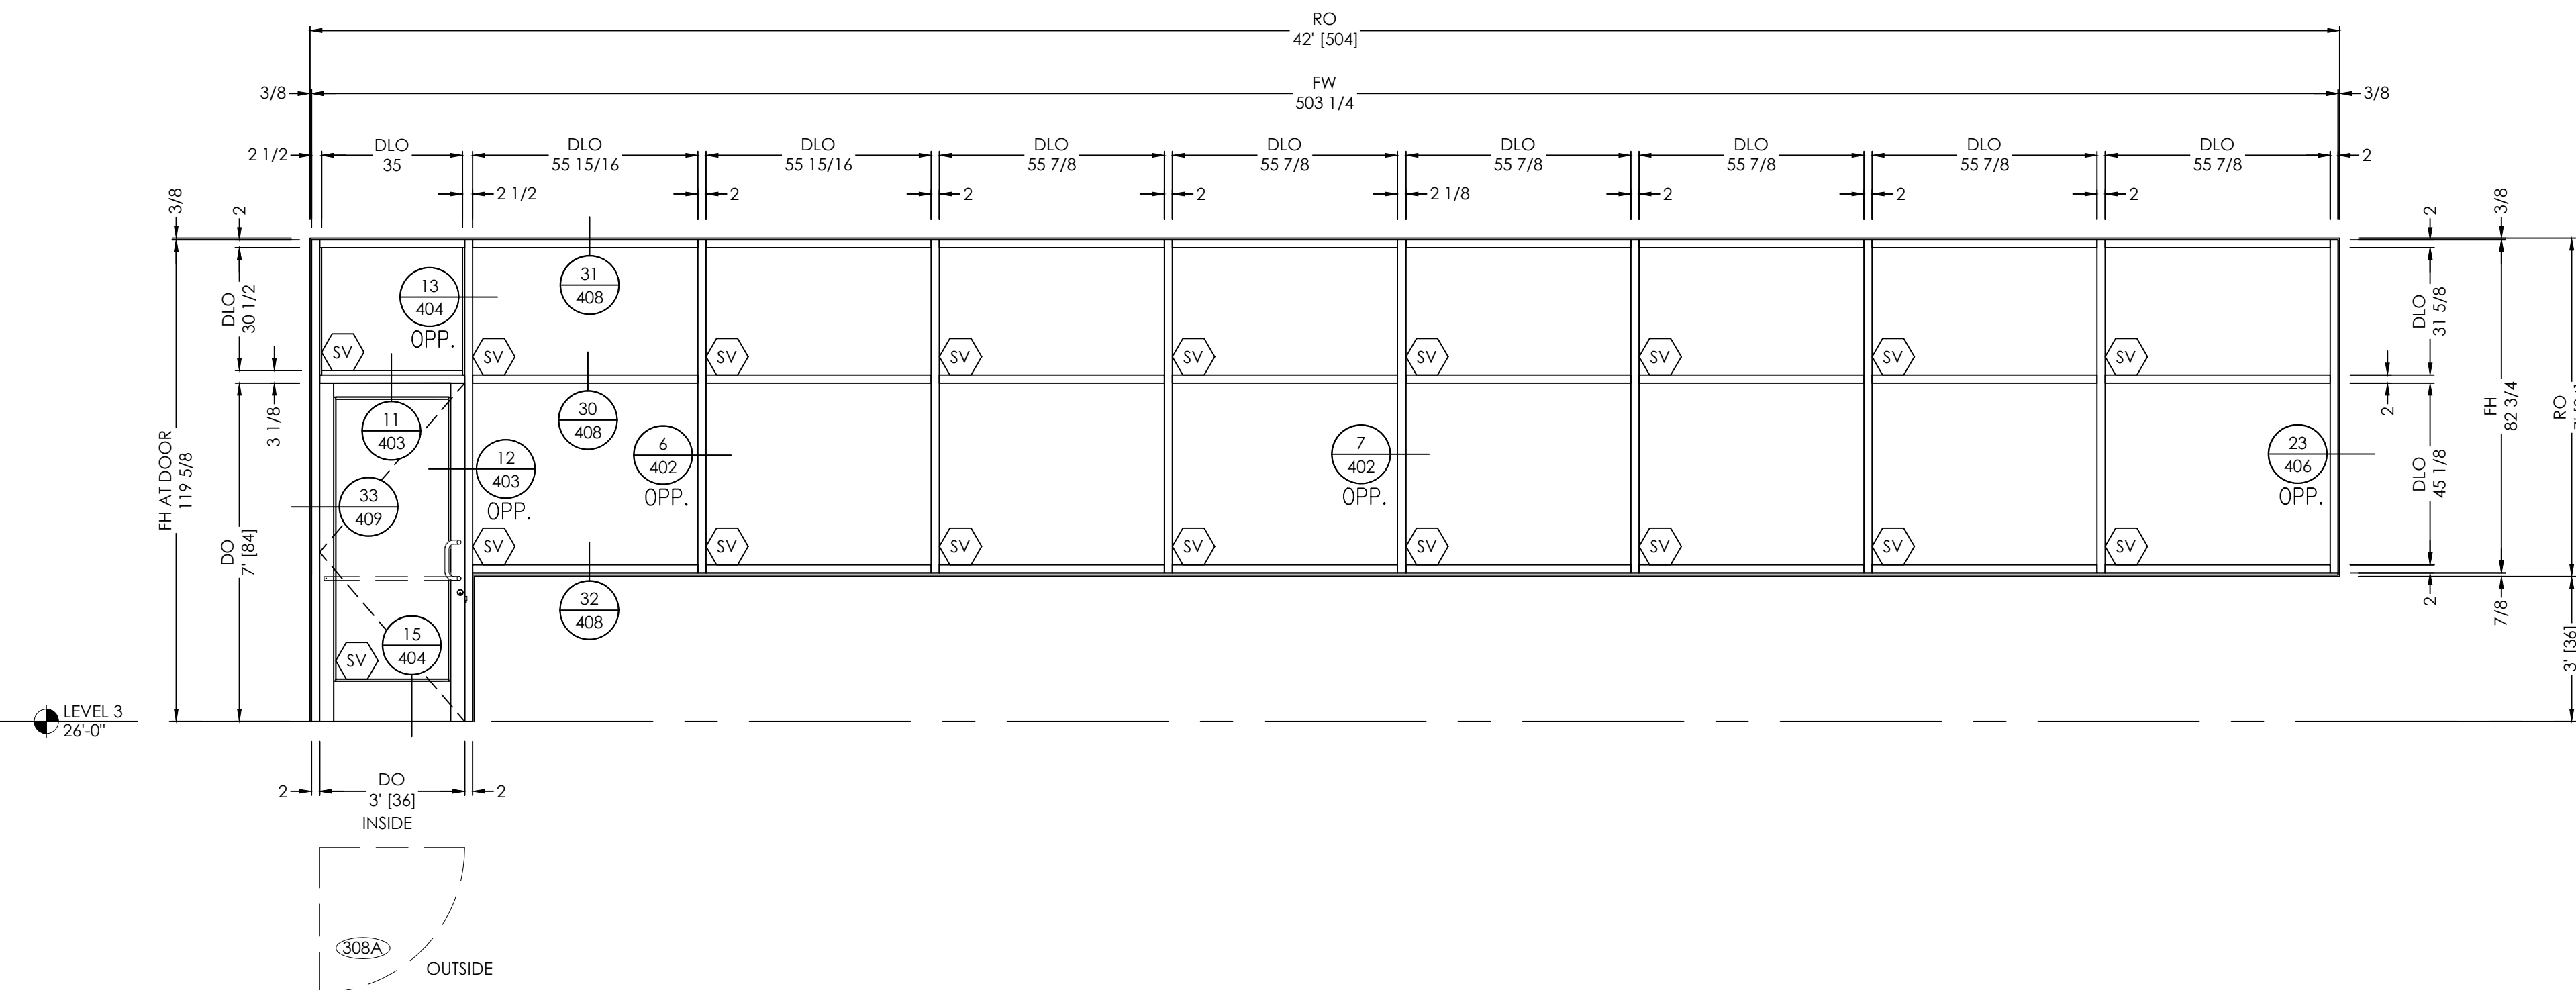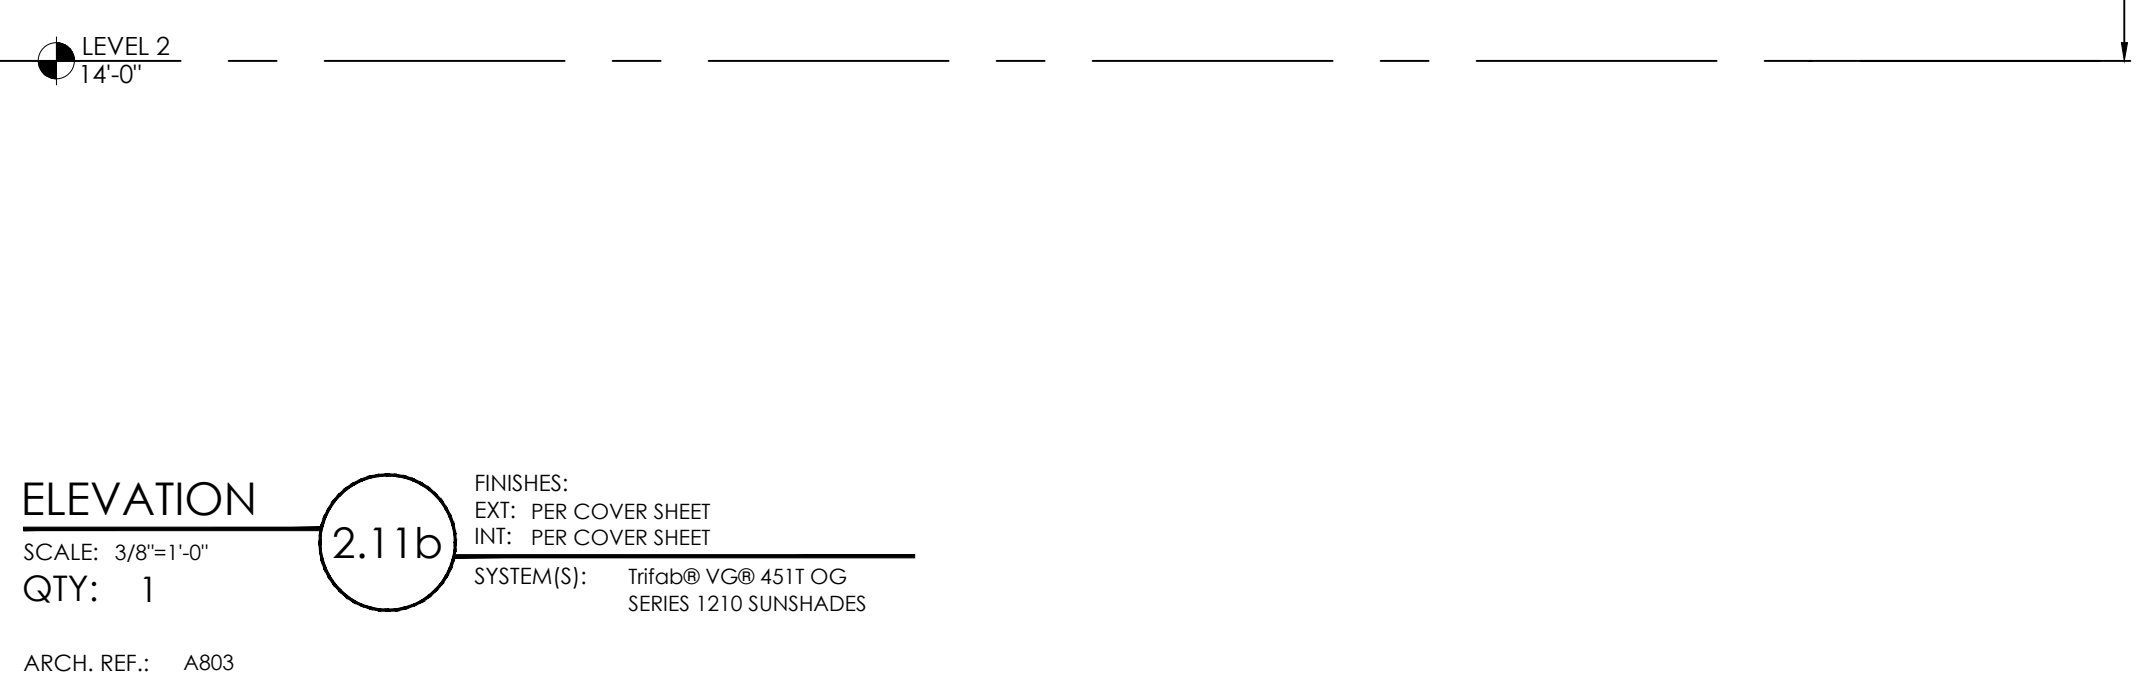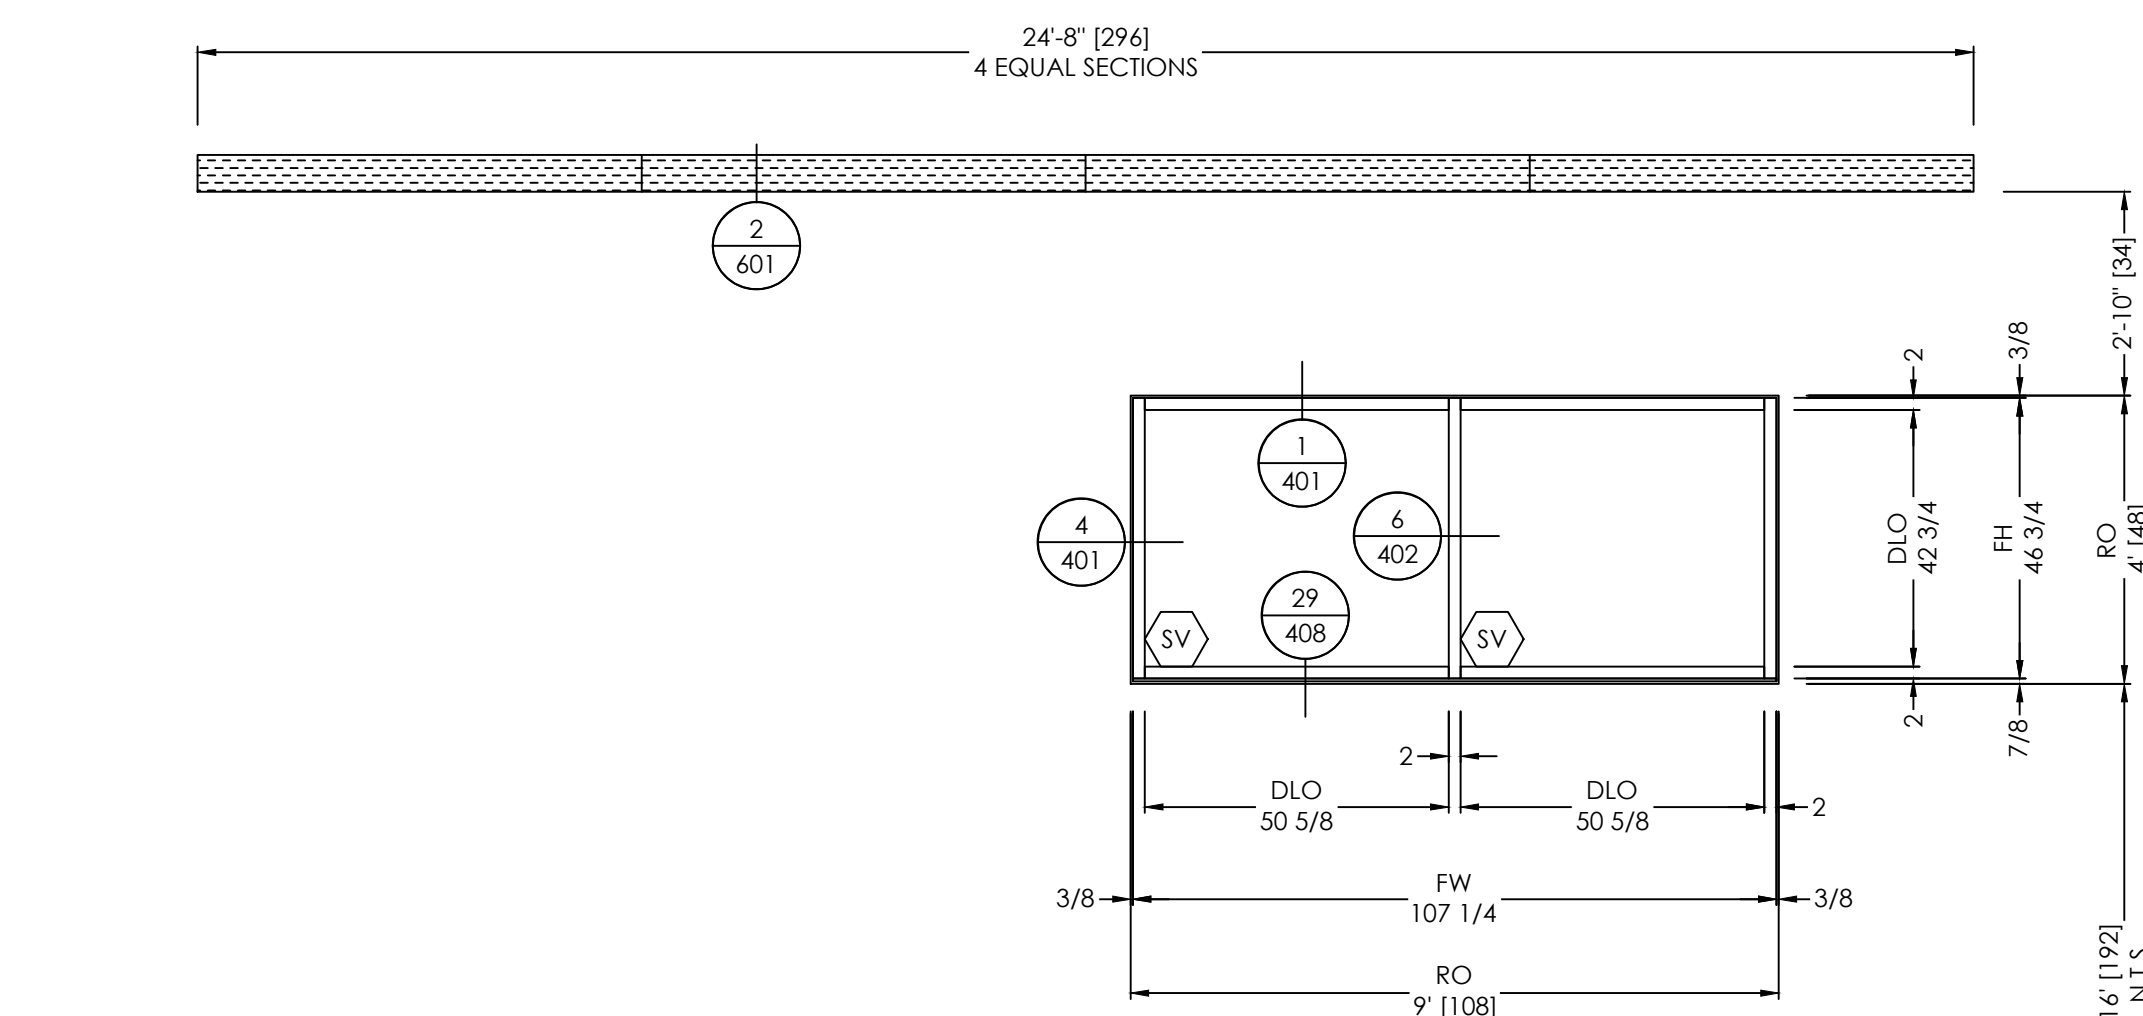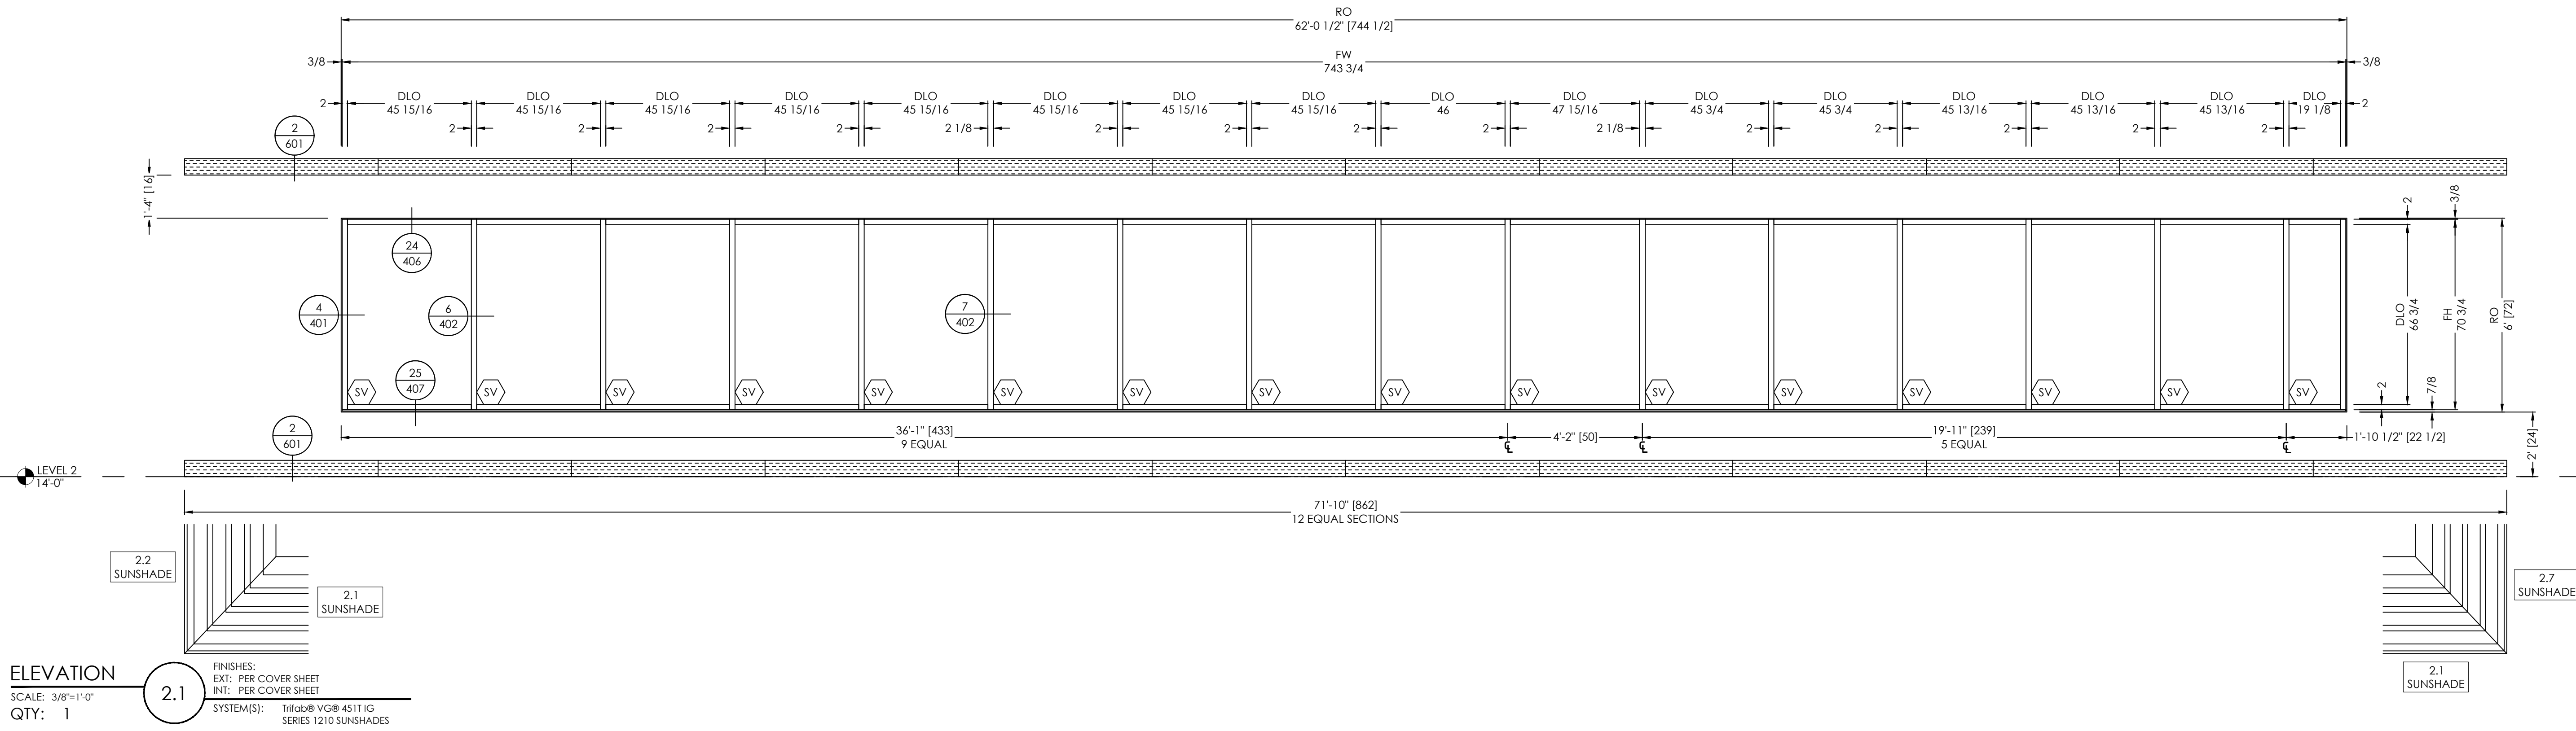

VISION  
DRAFTING,  
INC.

TEL: (470) 400-8783  
RGRAHAM@VISIONDRAFTING.NET  
WWW.VISIONDRAFTING.NET

| BY | DATE | REVISION NO. | BY | DATE | REVISION NO. |
|----|------|--------------|----|------|--------------|
|    |      |              |    |      |              |
|    |      |              |    |      |              |
ARCHITECT/LOCATION


SCOTT + CORMIA  
429 S KELLER RD, SUITE 200  
ORLANDO, FL 32810  
PHONE 407.660.2766

PROJECT NAME/LOCATION


COOL RUNNINGS  
HWY 85, FAYETTEVILLE, GA 30214

SCALE:  
3/8" = 1'-0"


SHEET NO.  
ELEVATIONS  
304

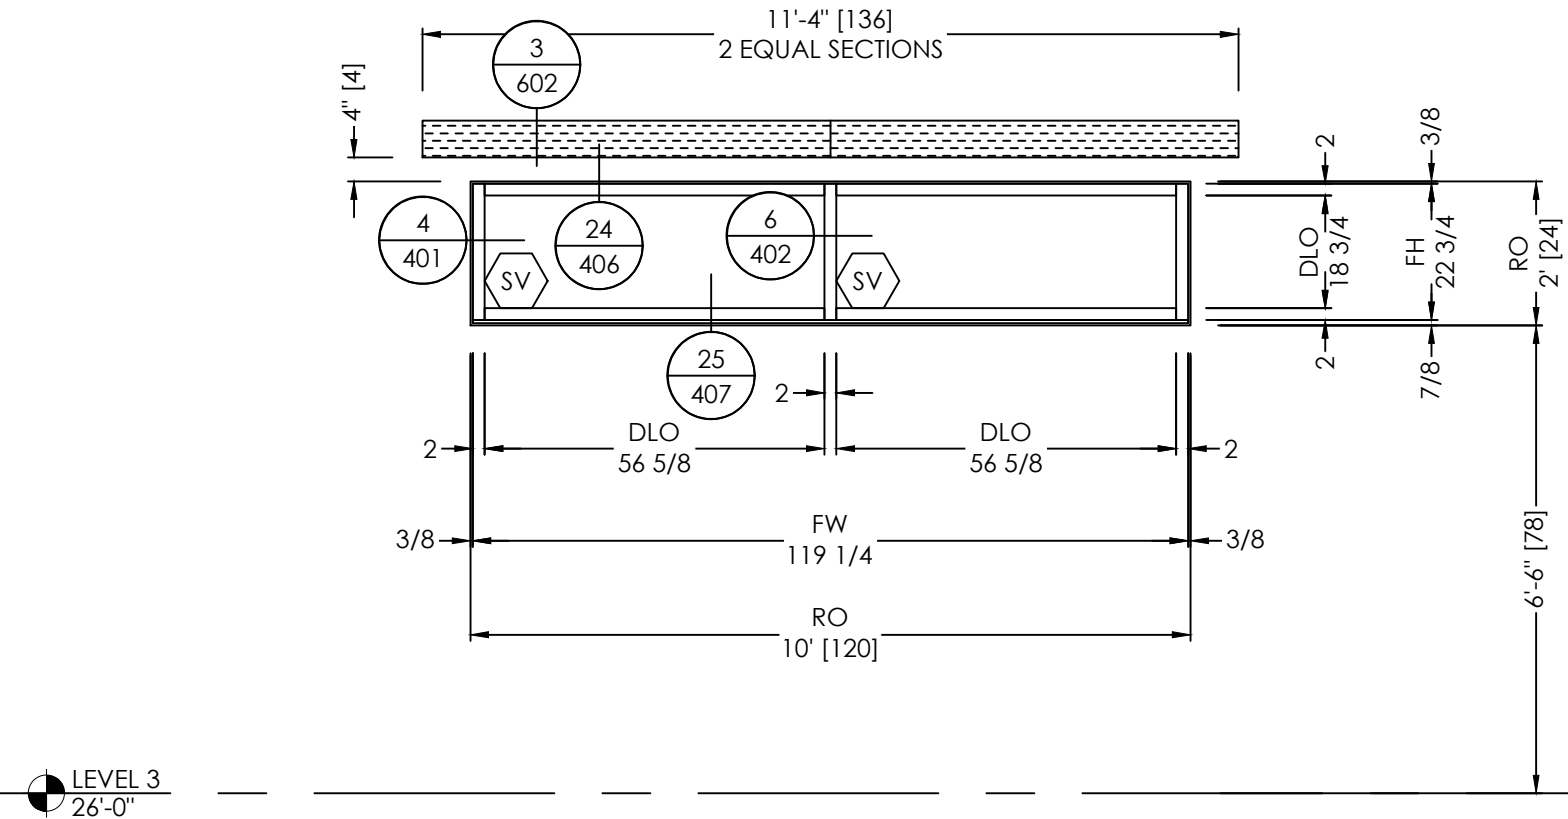

ELEVATION 3.5  
SCALE: 3/8"=1'-0"  
QTY: 2  
FINISHES:  
EXT: PER COVER SHEET  
INT: PER COVER SHEET  
SYSTEM(S): Trifab® VG® 451T  
SERIES 1210 SUNSHADES  
ARCH. REF.: A804

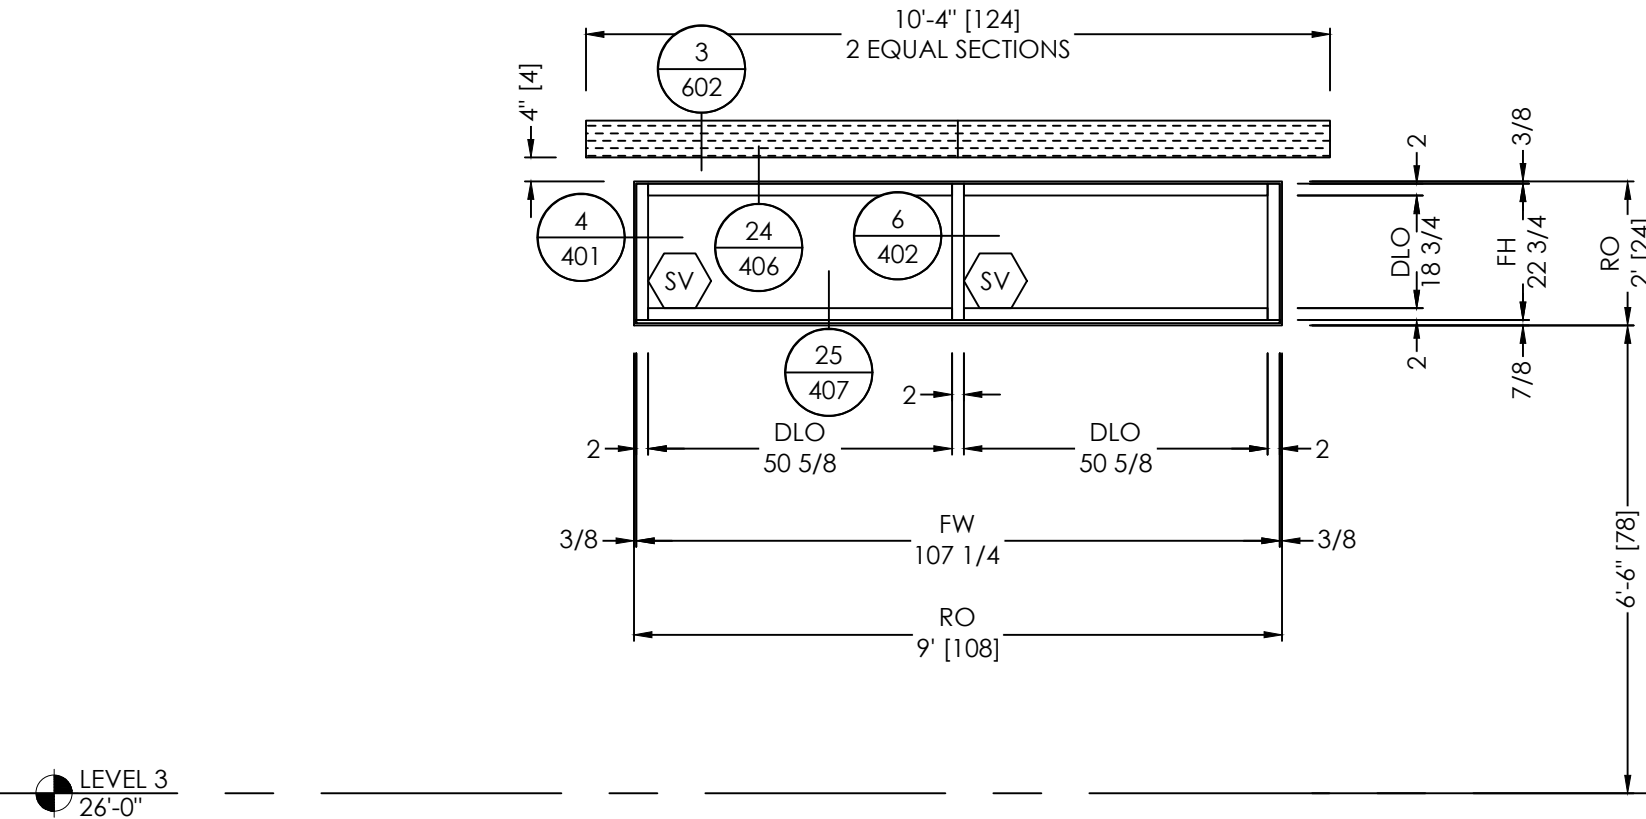


ELEVATION 3.6  
SCALE: 3/8"=1'-0"  
QTY: 1  
FINISHES:  
EXT: PER COVER SHEET  
INT: PER COVER SHEET  
SYSTEM(S): Trifab® VG® 451T  
SERIES 1210 SUNSHADES  
ARCH. REF.: A804

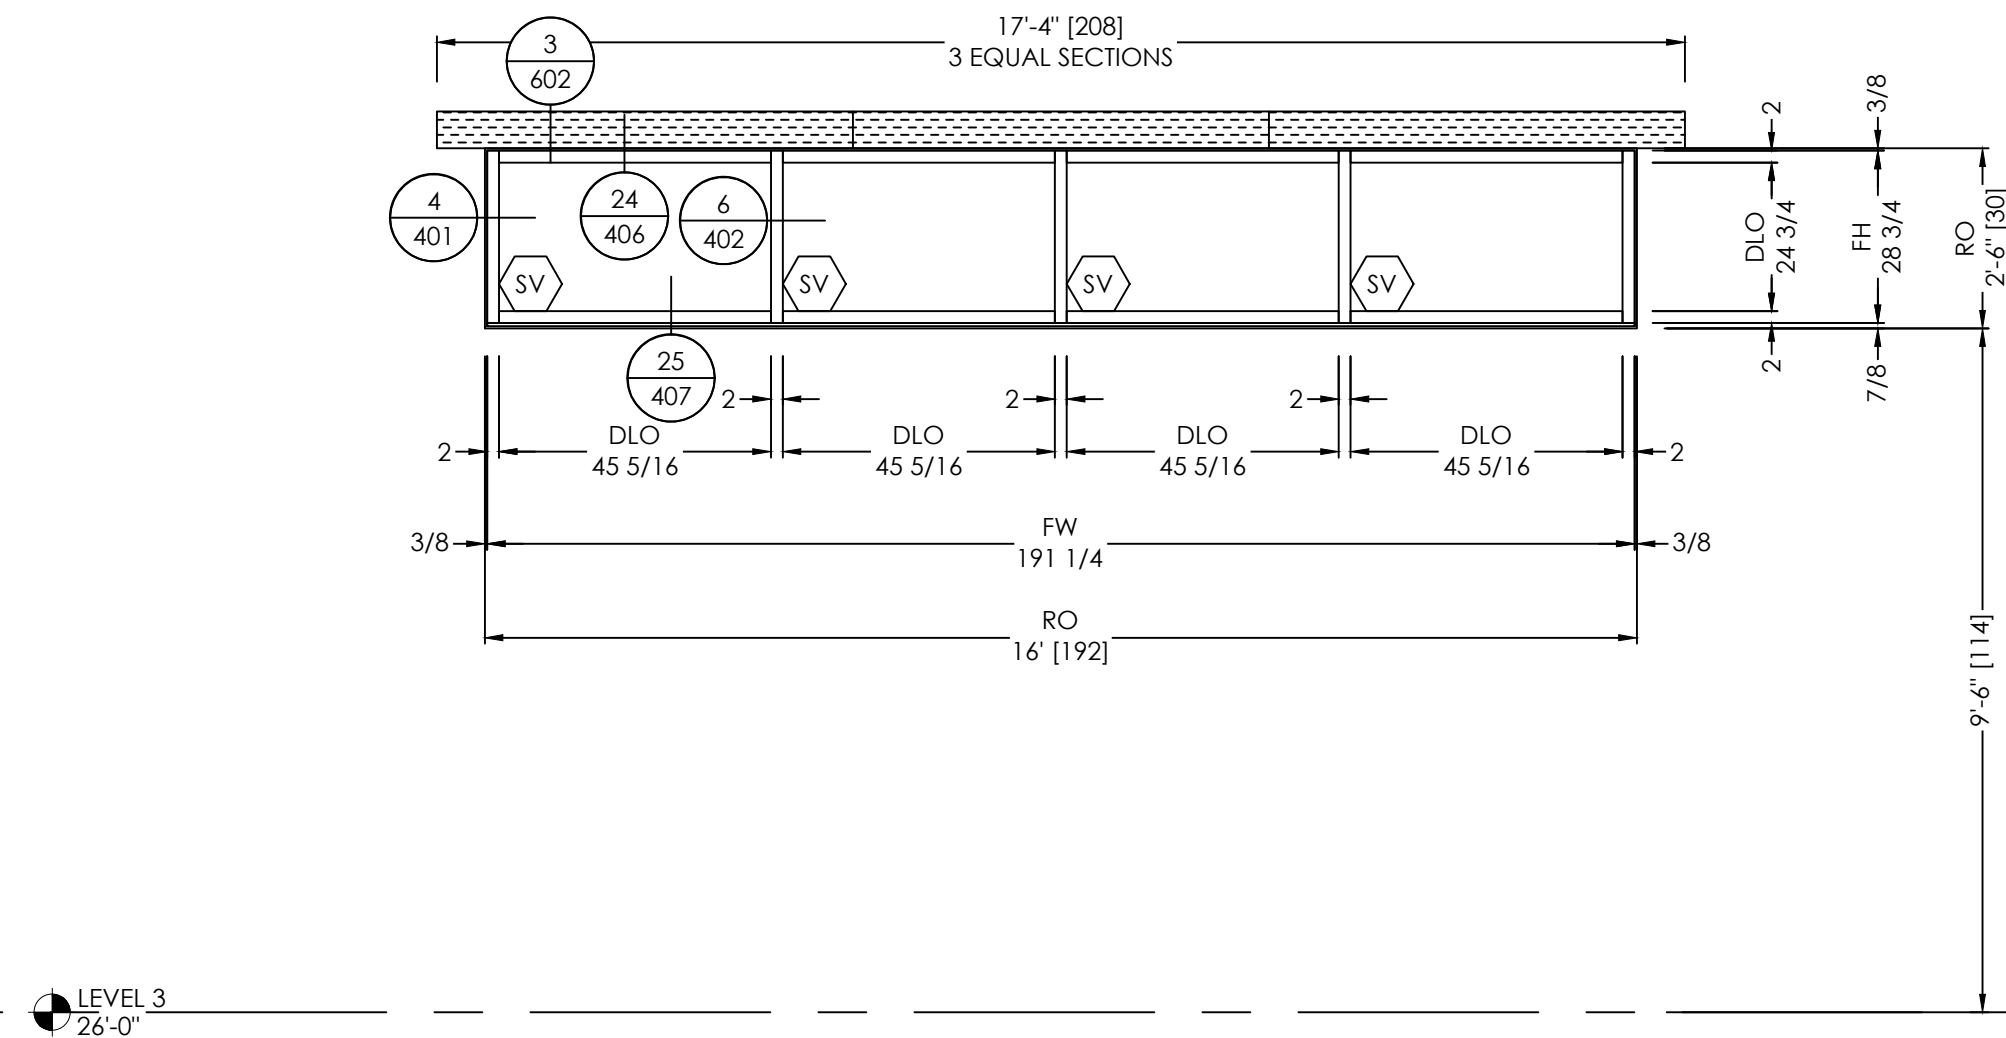


ELEVATION 3.7  
SCALE: 3/8"=1'-0"  
QTY: 1  
FINISHES:  
EXT: PER COVER SHEET  
INT: PER COVER SHEET  
SYSTEM(S): Trifab® VG® 451T  
SERIES 1210 SUNSHADES  
ARCH. REF.: A804


- TYPICAL ELEVATION NOTES:
- PLEASE VERIFY ALL DIMENSIONS PRIOR TO FABRICATION AND INSTALLATION.
  - PLEASE VERIFY ALL GLAZING MARKS

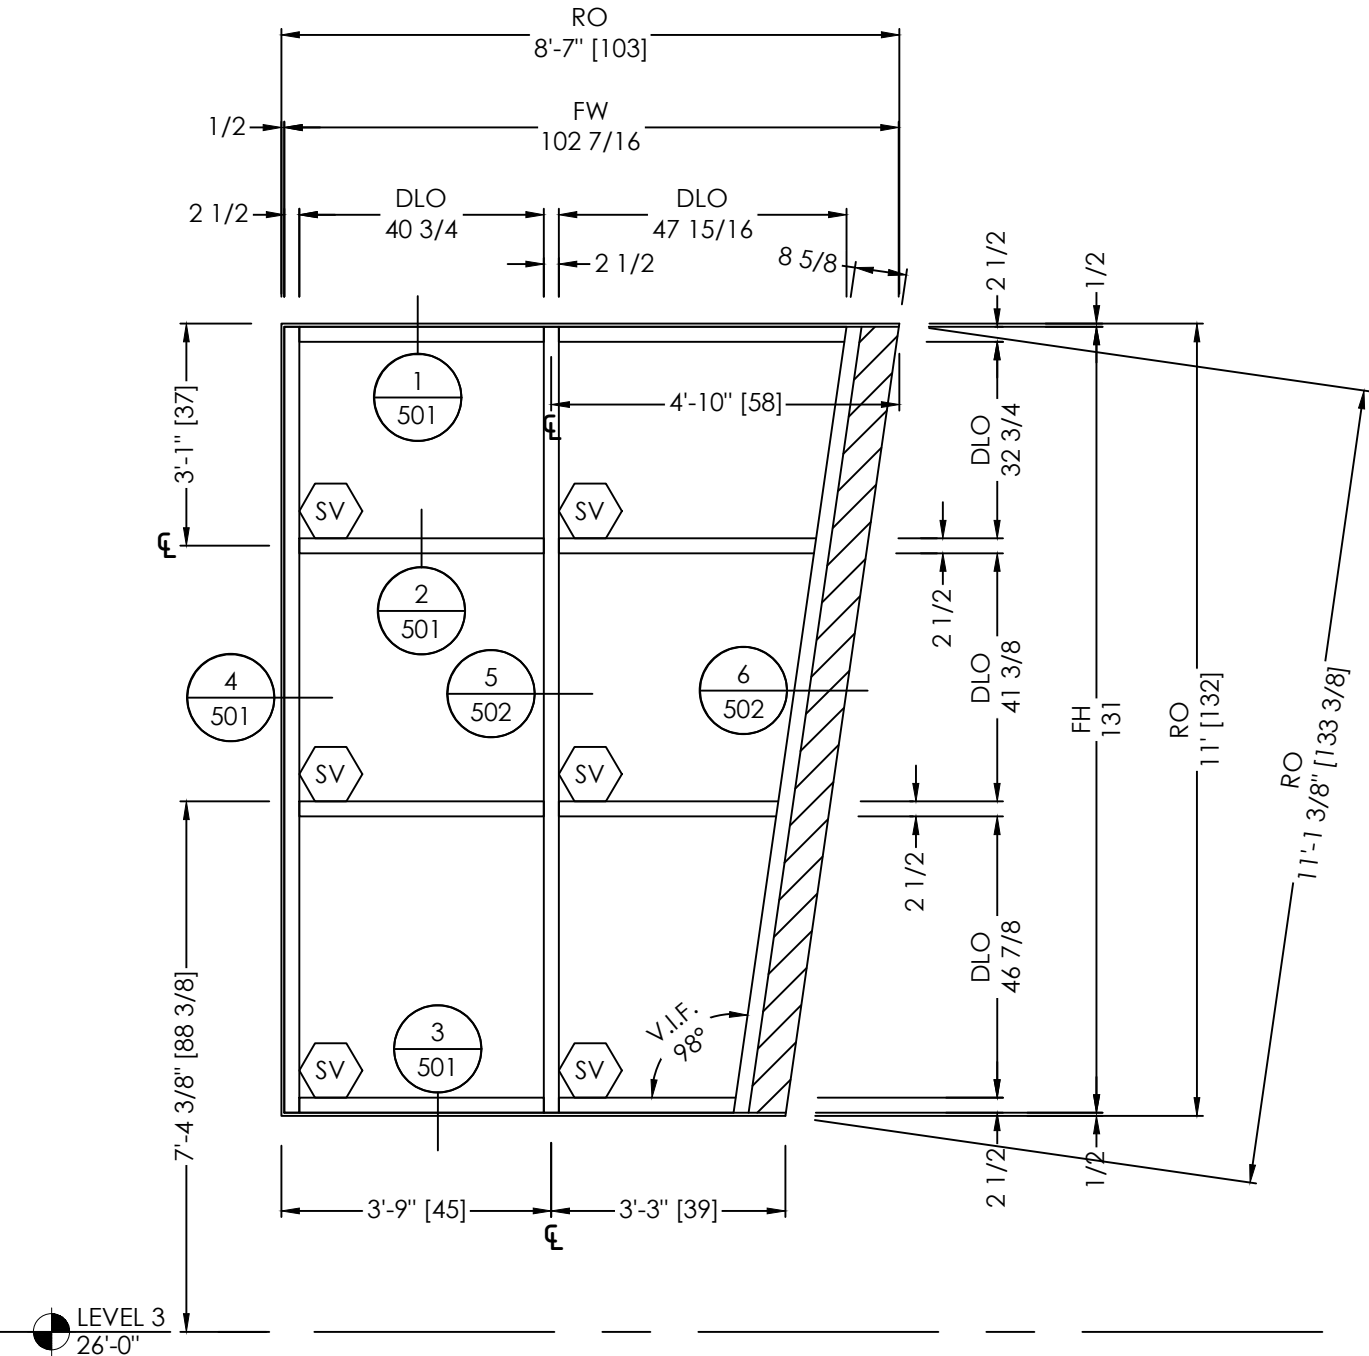

ELEVATION 3.3  
SCALE: 3/8"=1'-0"  
QTY: 1  
FINISHES:  
EXT: PER COVER SHEET  
INT: PER COVER SHEET  
SYSTEM(S): 1600 Wall System®1  
ARCH. REF.: A804

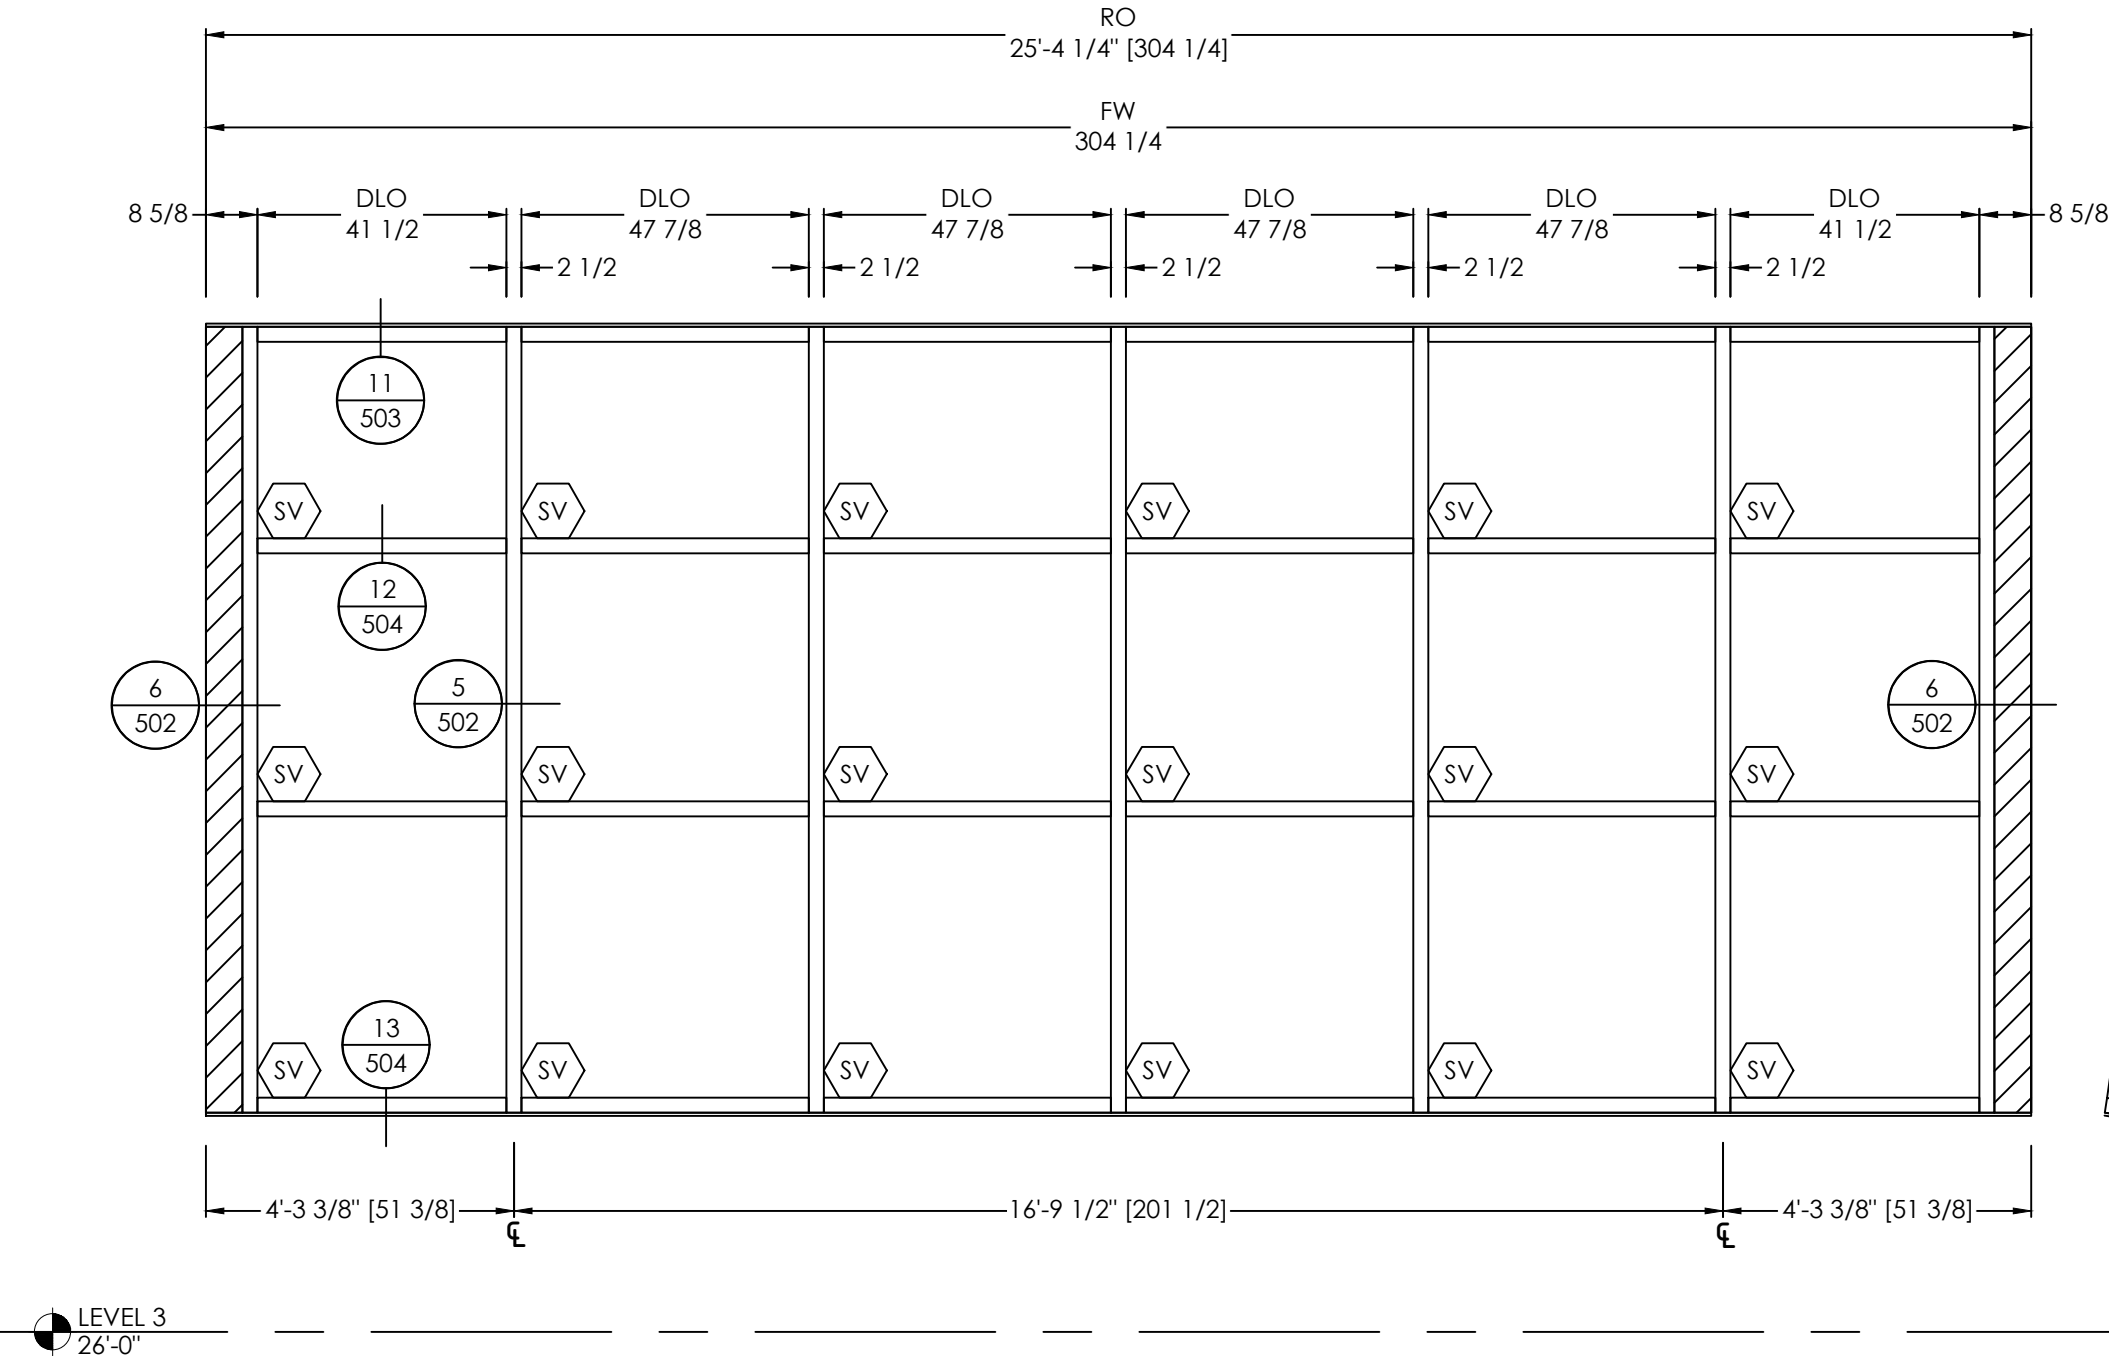

ELEVATION 3.2  
SCALE: 3/8"=1'-0"  
QTY: 1  
FINISHES:  
EXT: PER COVER SHEET  
INT: PER COVER SHEET  
SYSTEM(S): 1600 Wall System®1  
ARCH. REF.: A804

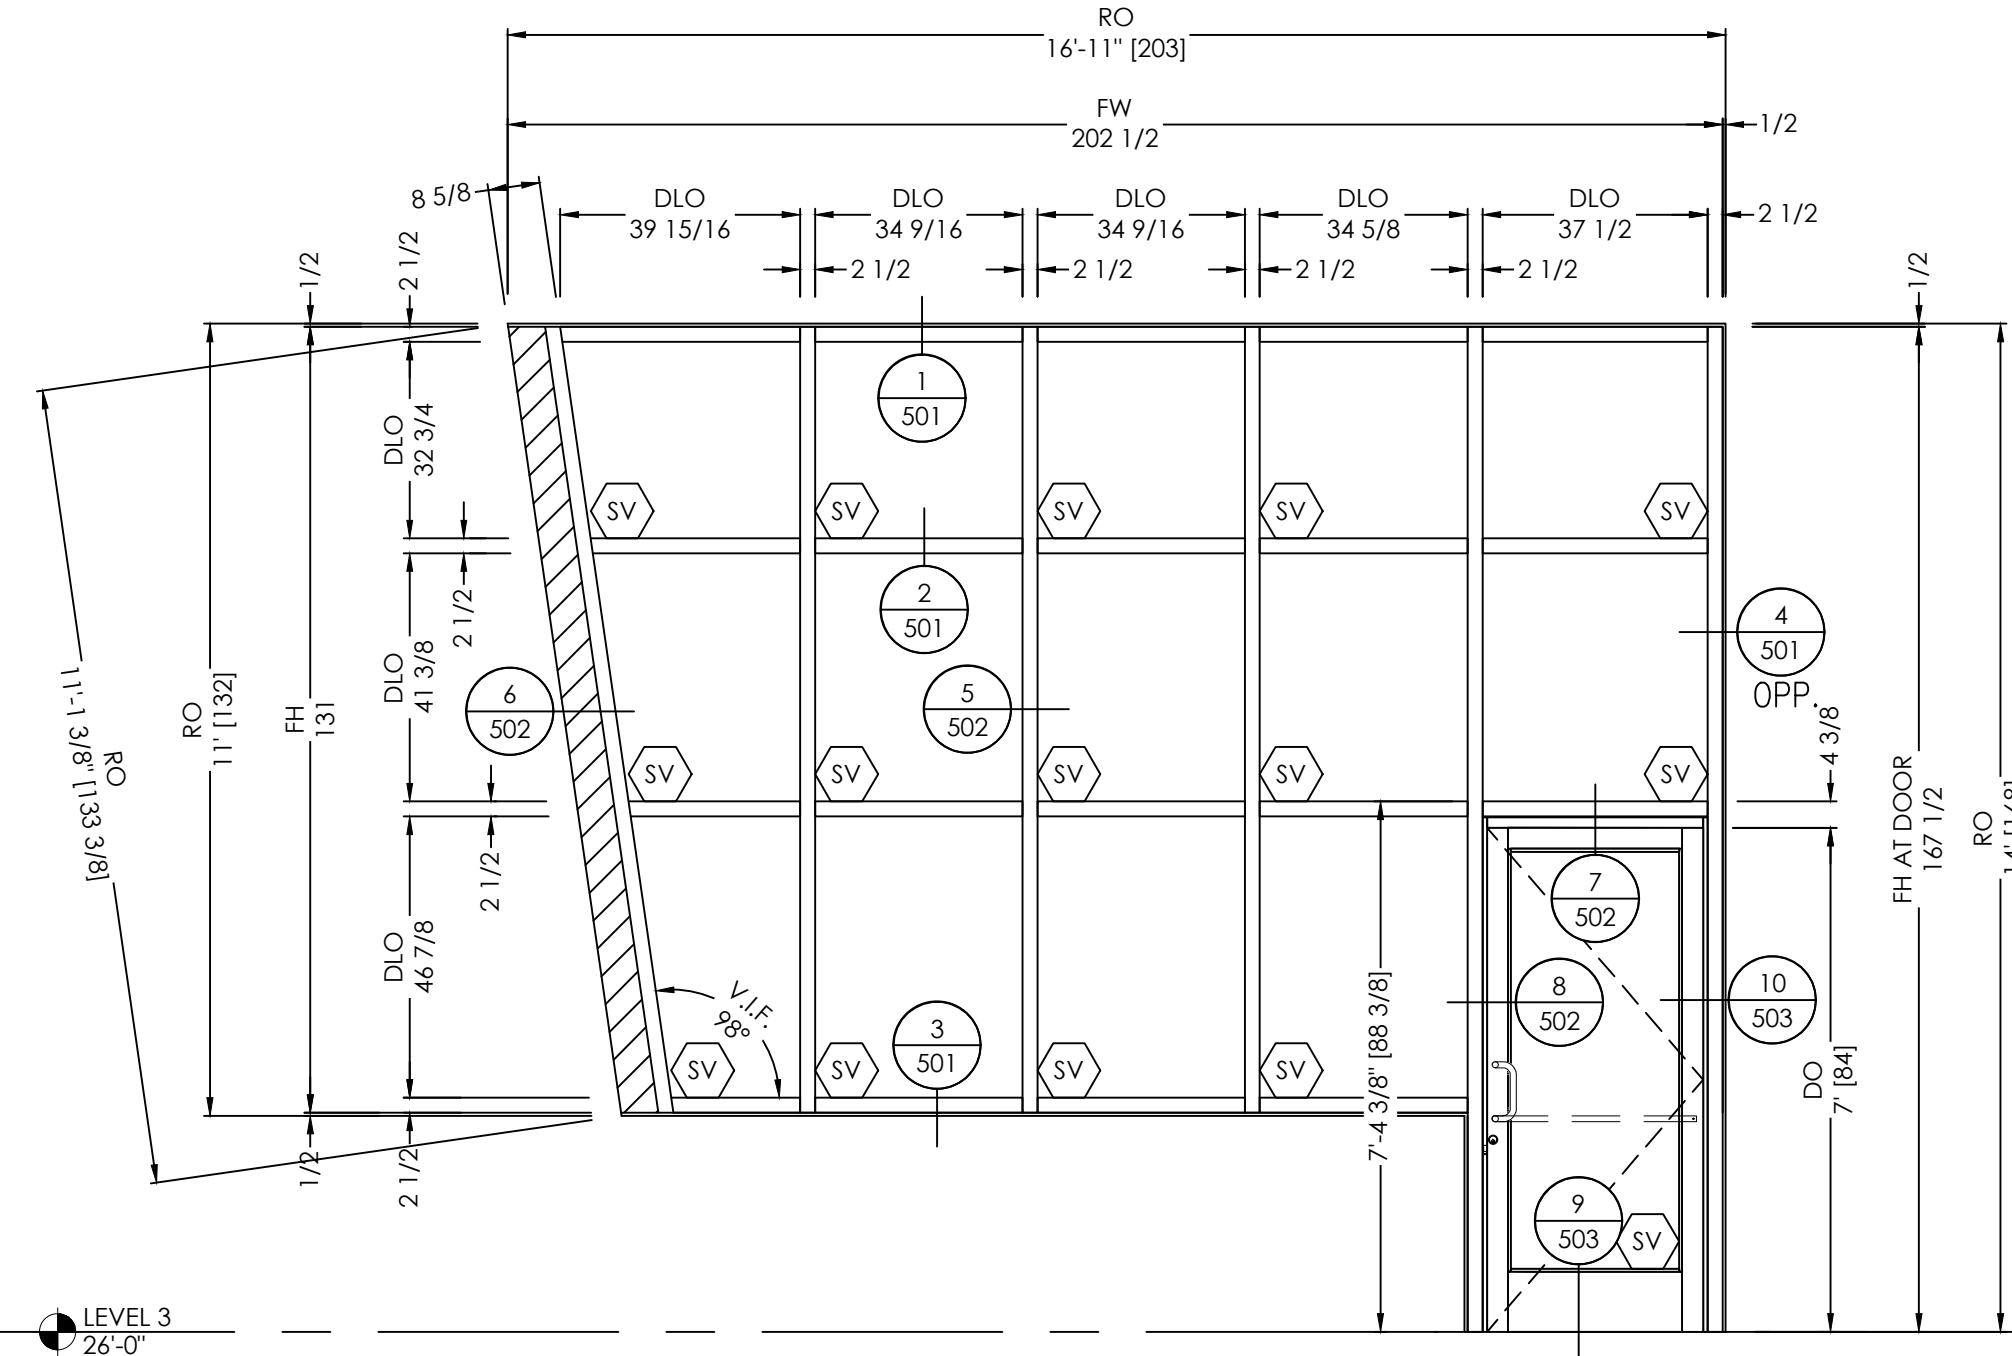

ELEVATION 3.11  
SCALE: 3/8"=1'-0"  
QTY: 1  
FINISHES:  
EXT: PER COVER SHEET  
INT: PER COVER SHEET  
SYSTEM(S): 1600 Wall System®1  
350 MEDIUM STILE DOOR  
ARCH. REF.: A804

| BY                |            |
|-------------------|------------|
| DATE              |            |
| REVISION NO.      |            |
| BY                |            |
| DATE              | 09/09/2024 |
| REVISION NO.      | B.G.       |
| PRINTS ISSUED FOR |            |
| 1ST APPROVAL      |            |

ELEVATION  
SCALE: 3/8"=1'-0"  
QTY: 1

ARCH. REF.: A803

LEVEL 3  
26'-0"

ELEVATION  
SCALE: 3/8"=1'-0"  
QTY: 1





ARCH. REF.: A803

LEVEL 2  
14'-0"

ELEVATION  
SCALE: 3/8"=1'-0"  
QTY: 1

ARCH. REF.: A803

LEVEL 1  
0'-0"

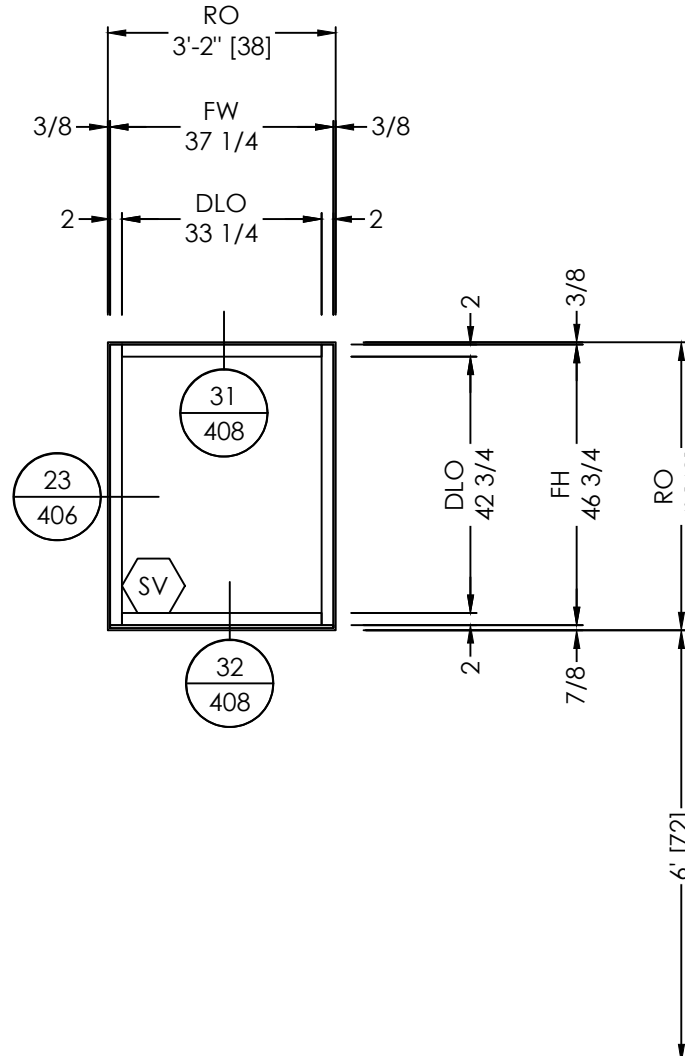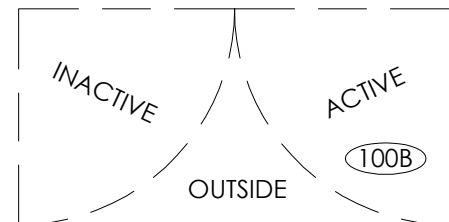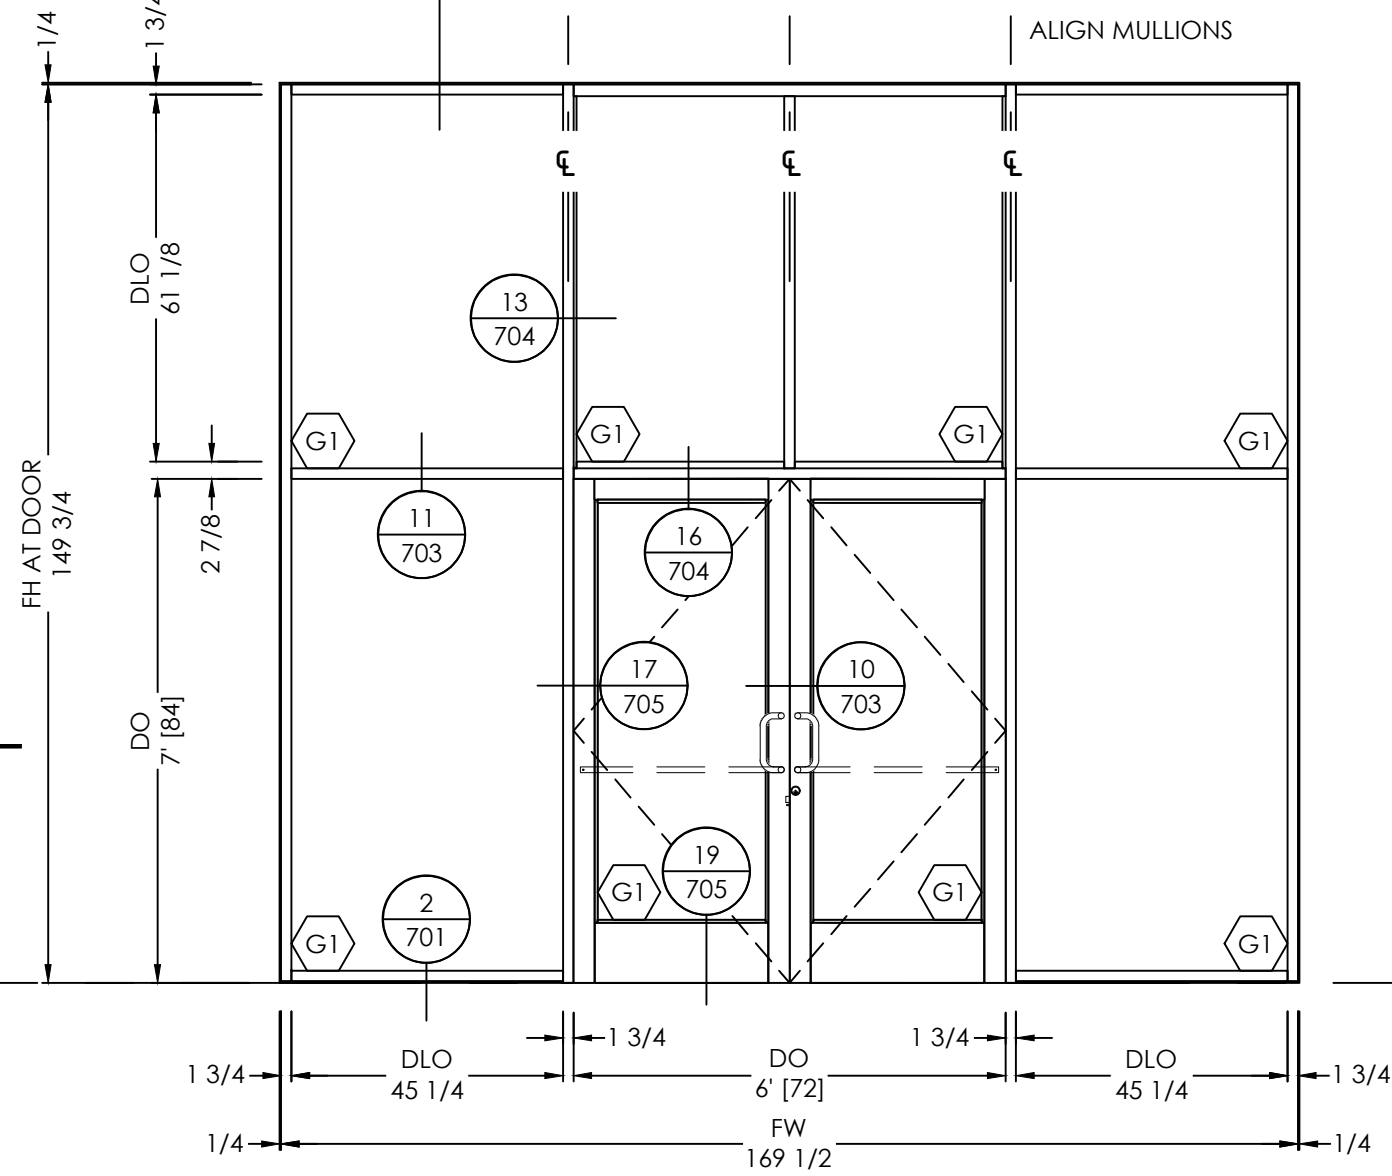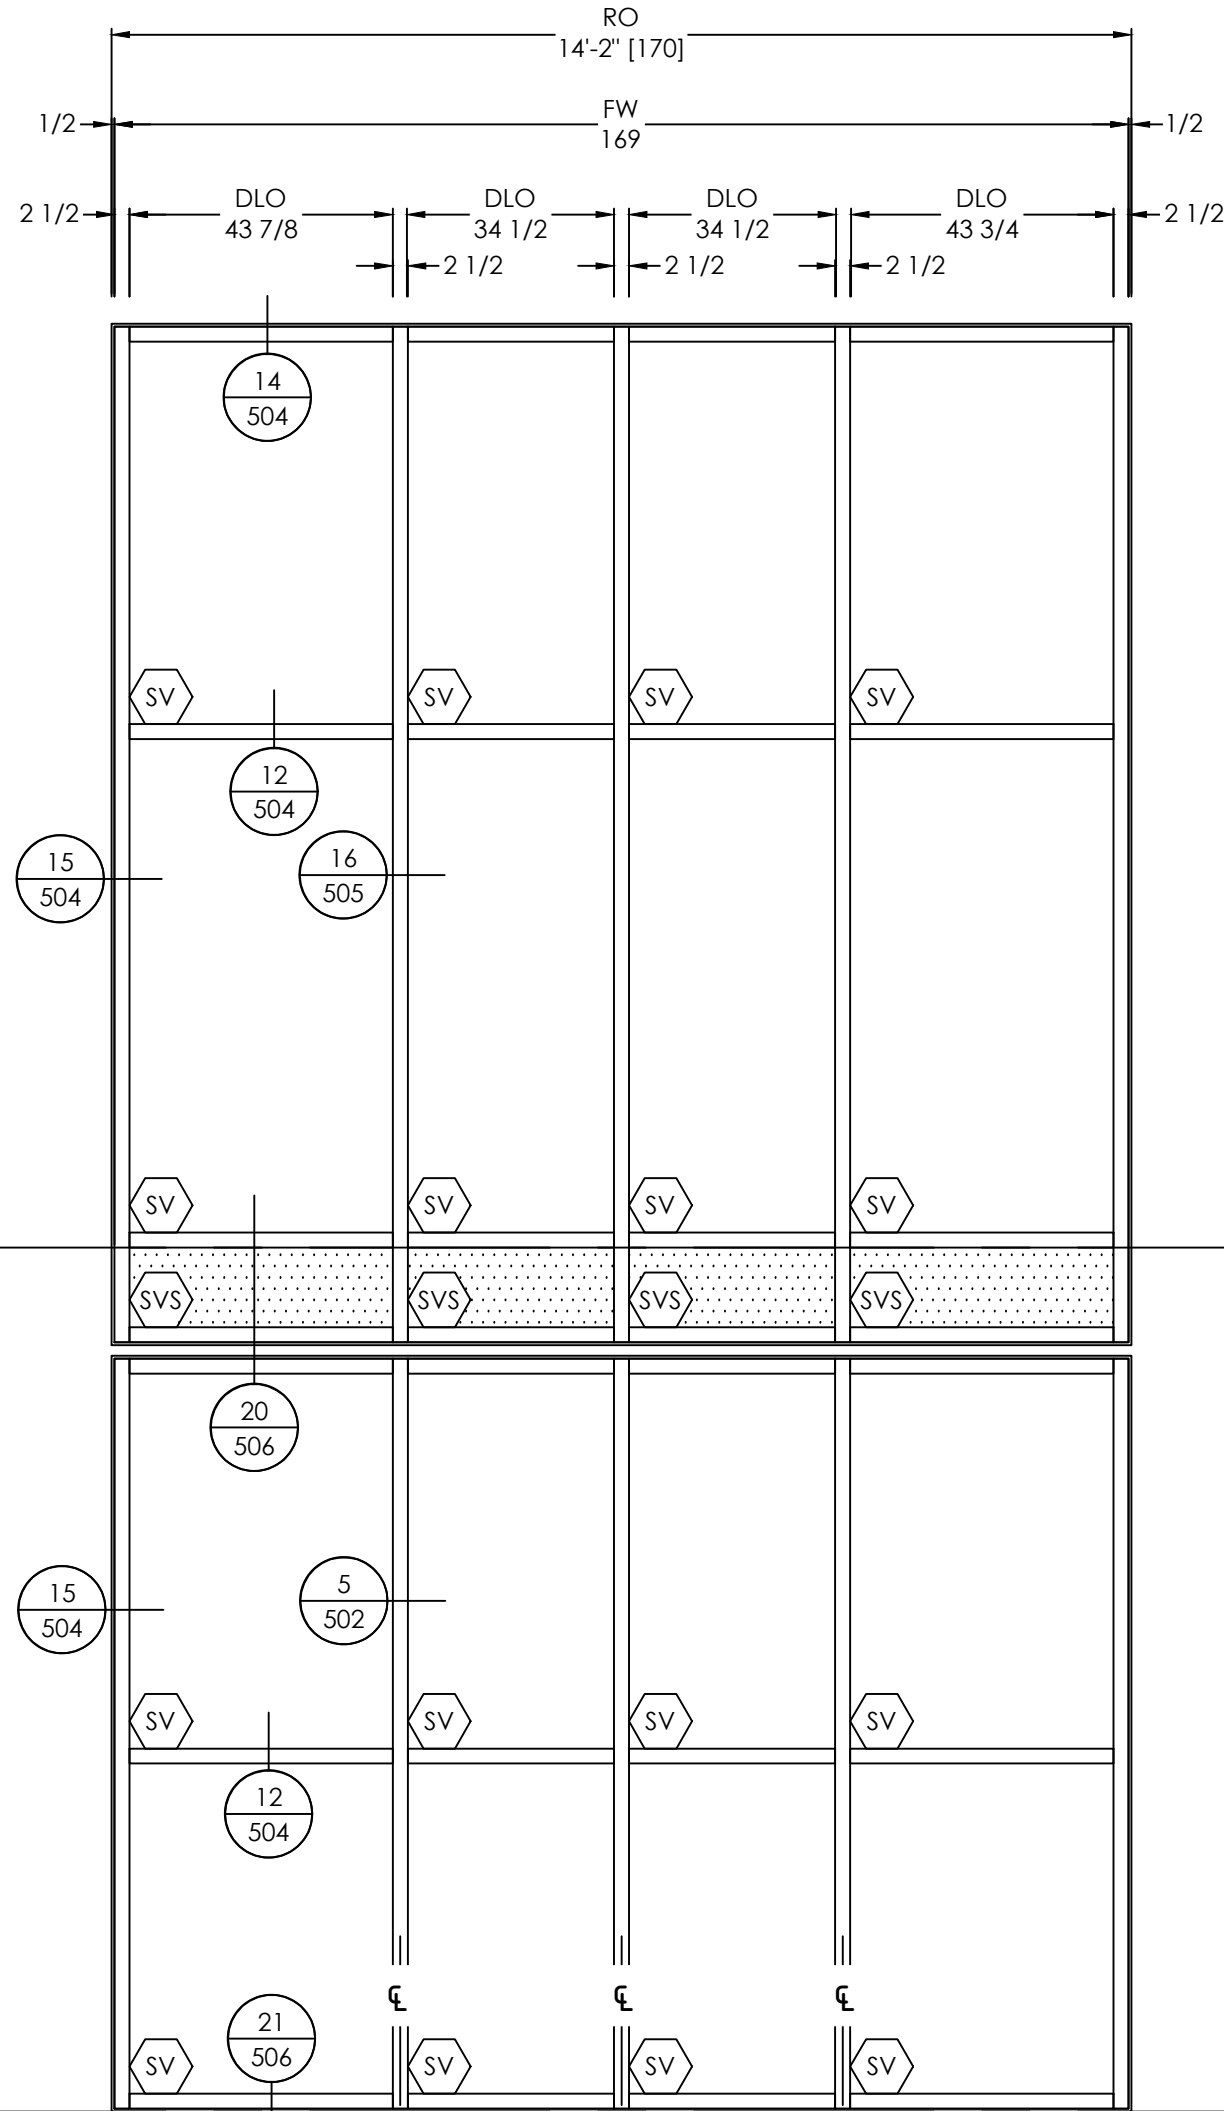


ELEVATION  
SCALE: 3/8"=1'-0"  
QTY: 3

ARCH. REF.: A301

LEVEL 3  
26'-0"

ELEVATION  
SCALE: 3/8"=1'-0"  
QTY: 1

ARCH. REF.: A804

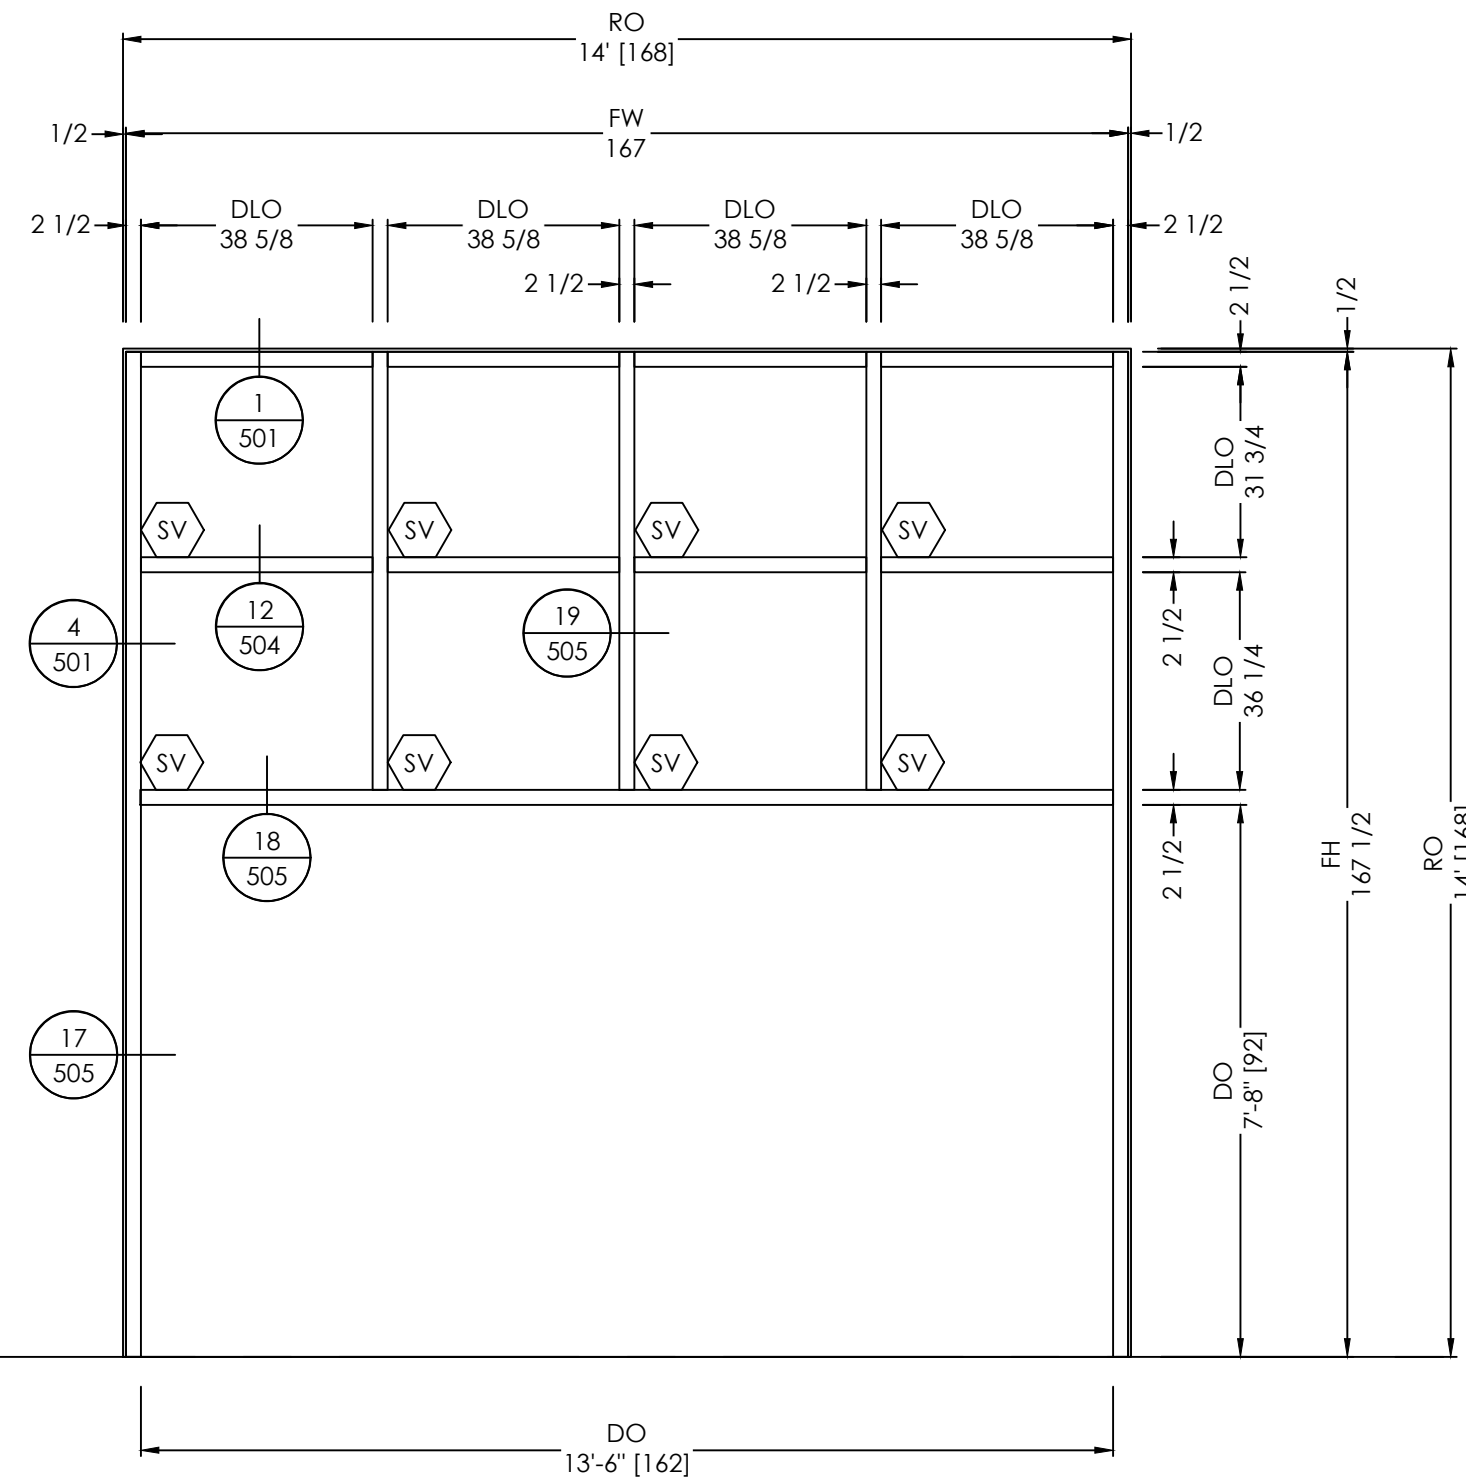

- TYPICAL ELEVATION NOTES:
- PLEASE VERIFY ALL DIMENSIONS PRIOR TO FABRICATION AND INSTALLATION.
  - PLEASE VERIFY ALL GLAZING MARKS

VISION  
DRAFTING,  
INC.

BY

DATE

REVISION NO.

BY

DATE

PRINTS ISSUED FOR  
1ST APPROVAL

ARCHITECT/LOCATION

SCOTT + CORMIA  
429 S KELLER RD, SUITE 200  
ORLANDO, FL 32810  
PHONE 407.660.2766

PROJECT NAME/LOCATION


COOL RUNNINGS  
HWY 85, FAYETTEVILLE, GA 30214

SCALE:  
3/8" = 1'-0"

SHEET NO.

ELEVATIONS  
306

- TYPICAL ELEVATION NOTES:
- PLEASE VERIFY ALL DIMENSIONS PRIOR TO FABRICATION AND INSTALLATION.
  - PLEASE VERIFY ALL GLAZING MARKS

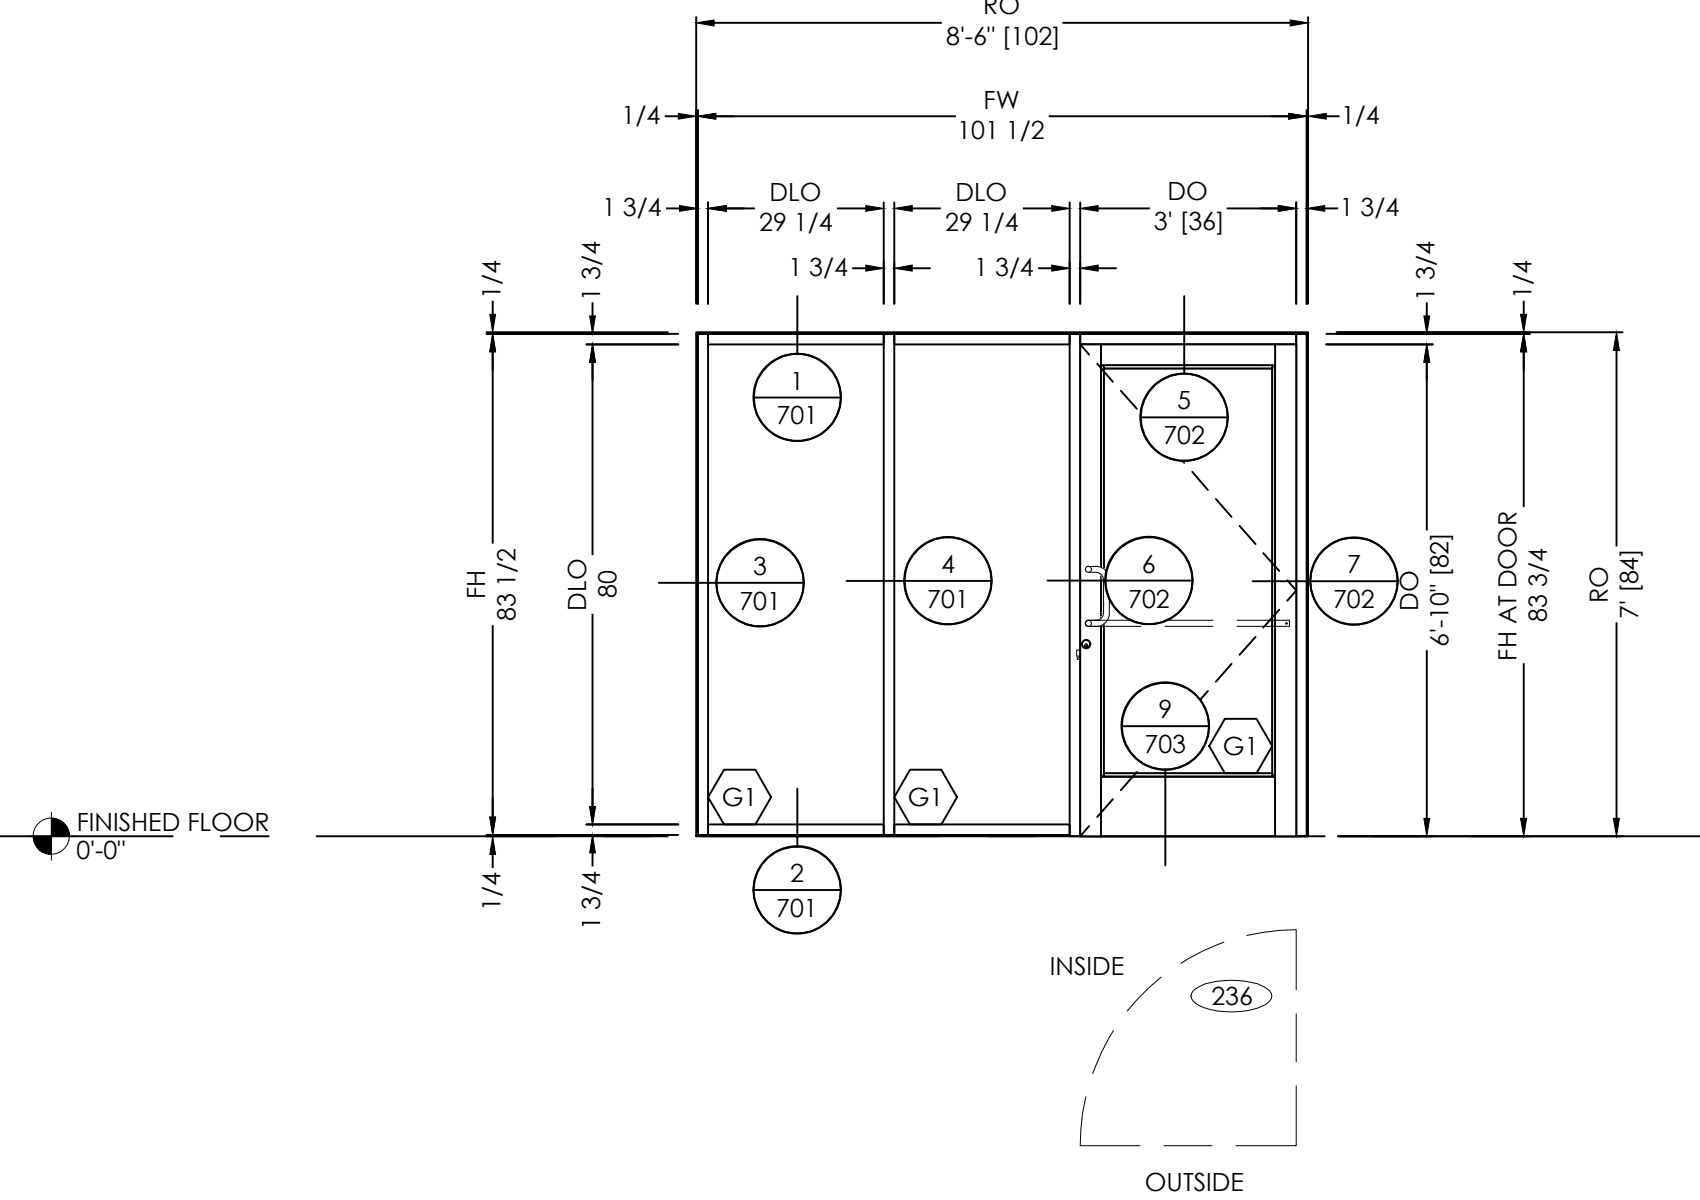


ELEVATION  
SCALE: 3/8"=1'-0"  
QTY: 1

FINISHES:  
EXT: PER COVER SHEET  
INT: PER COVER SHEET

SYSTEM(S): Trifab® VG® 450  
350 MEDIUM STILE DOOR

ARCH. REF.: A806

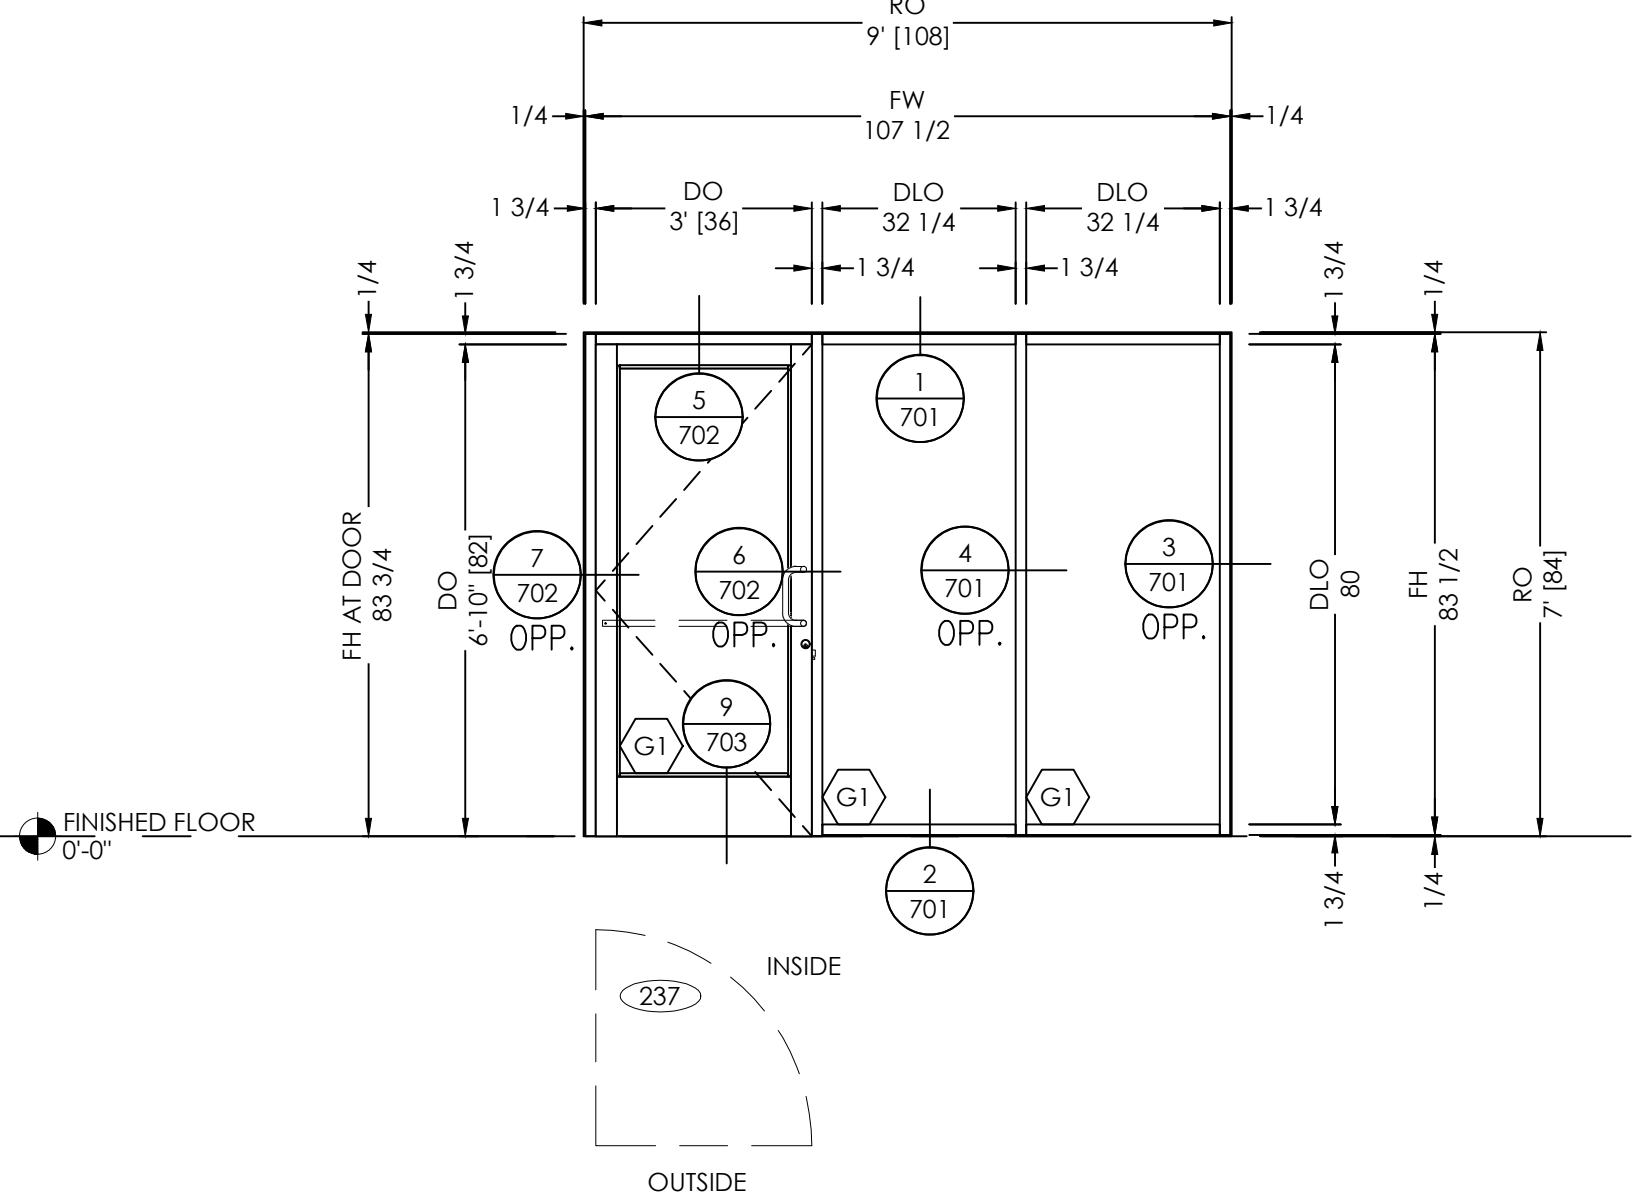


ELEVATION  
SCALE: 3/8"=1'-0"  
QTY: 1

FINISHES:  
EXT: PER COVER SHEET  
INT: PER COVER SHEET

SYSTEM(S): Trifab® VG® 450  
350 MEDIUM STILE DOOR

ARCH. REF.: A806

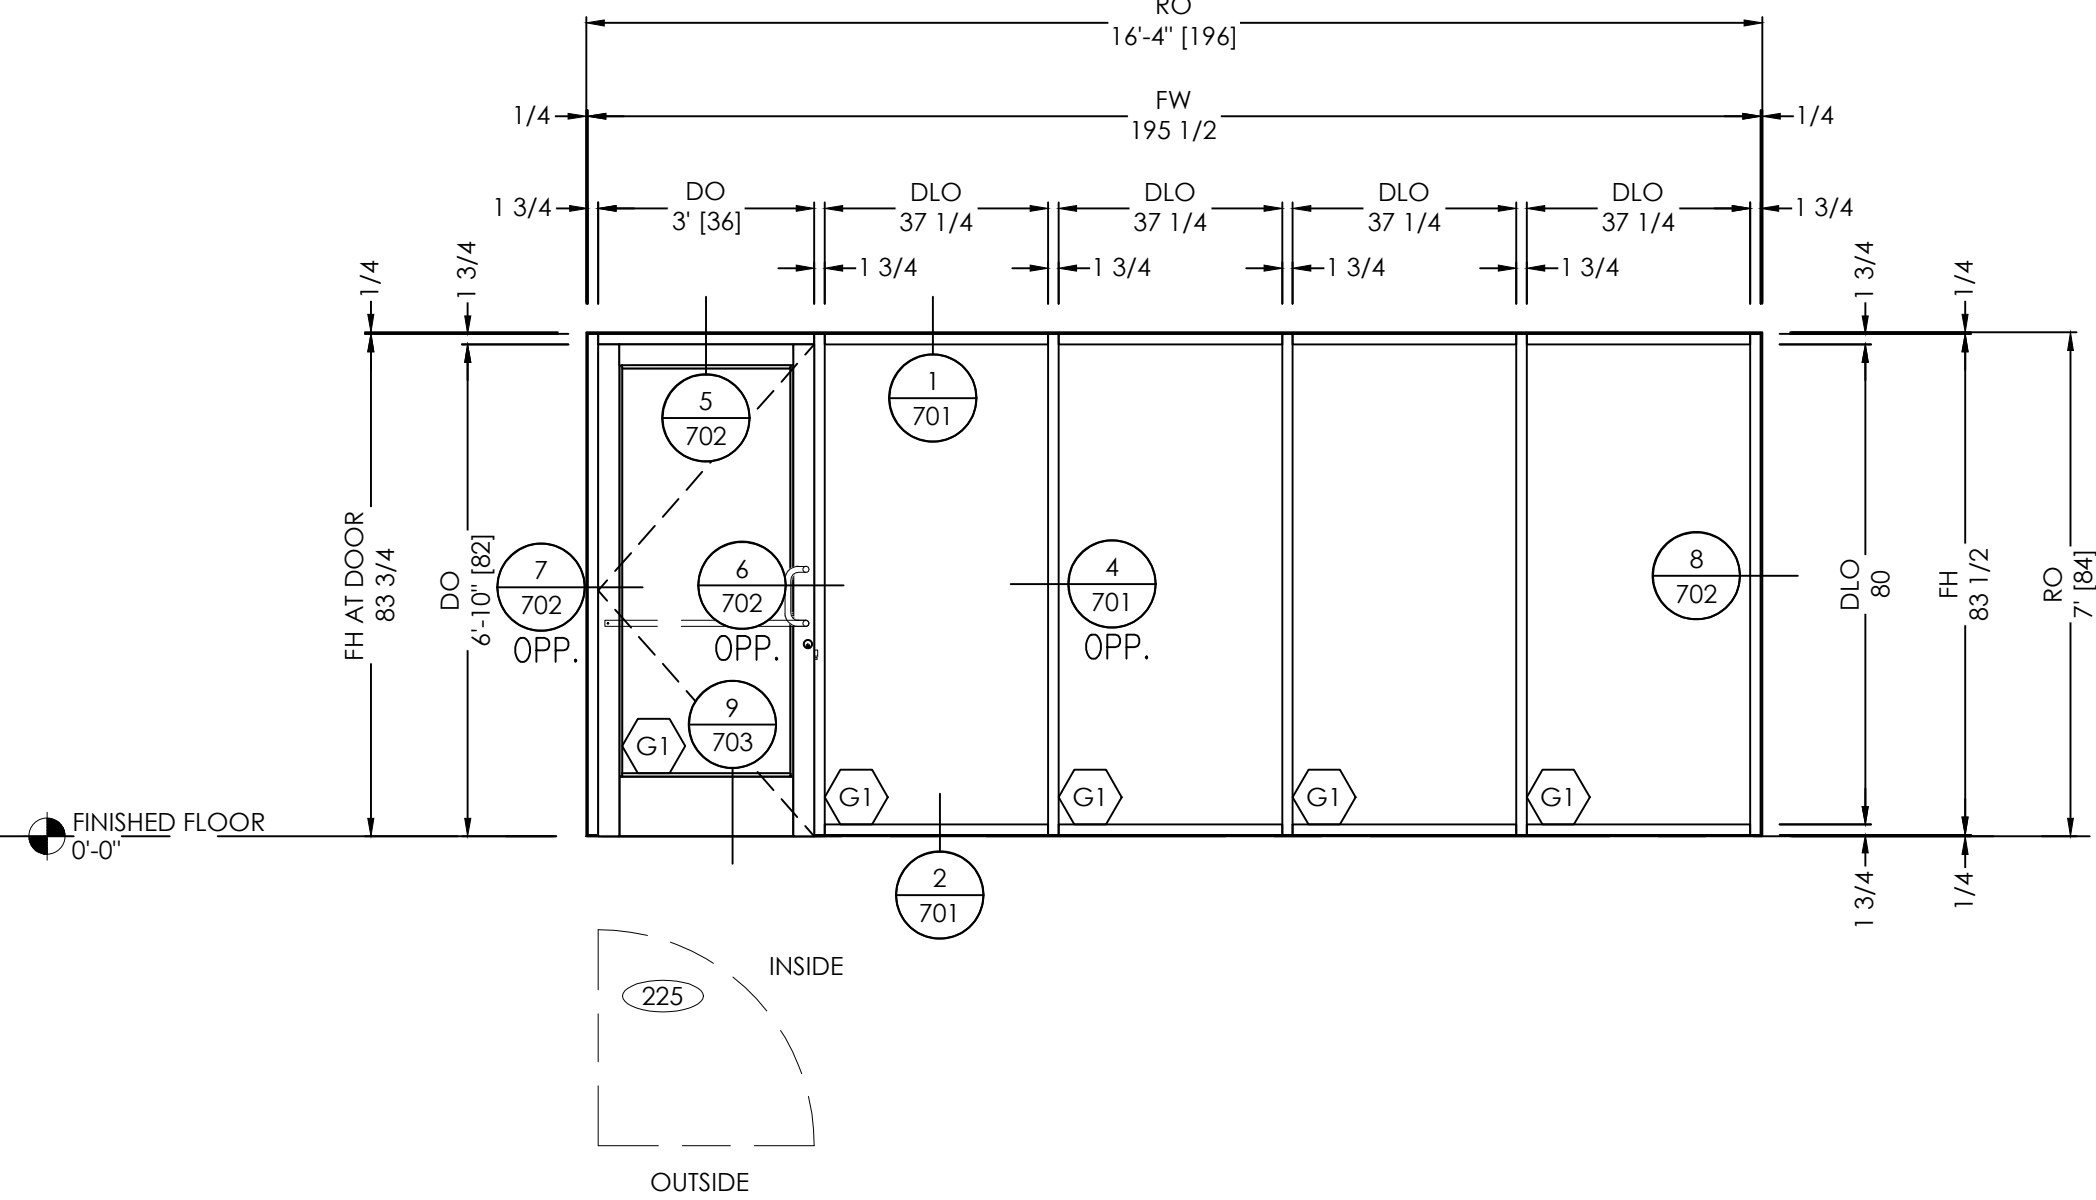


ELEVATION  
SCALE: 3/8"=1'-0"  
QTY: 1

FINISHES:  
EXT: PER COVER SHEET  
INT: PER COVER SHEET

SYSTEM(S): Trifab® VG® 450  
350 MEDIUM STILE DOOR

ARCH. REF.: A806

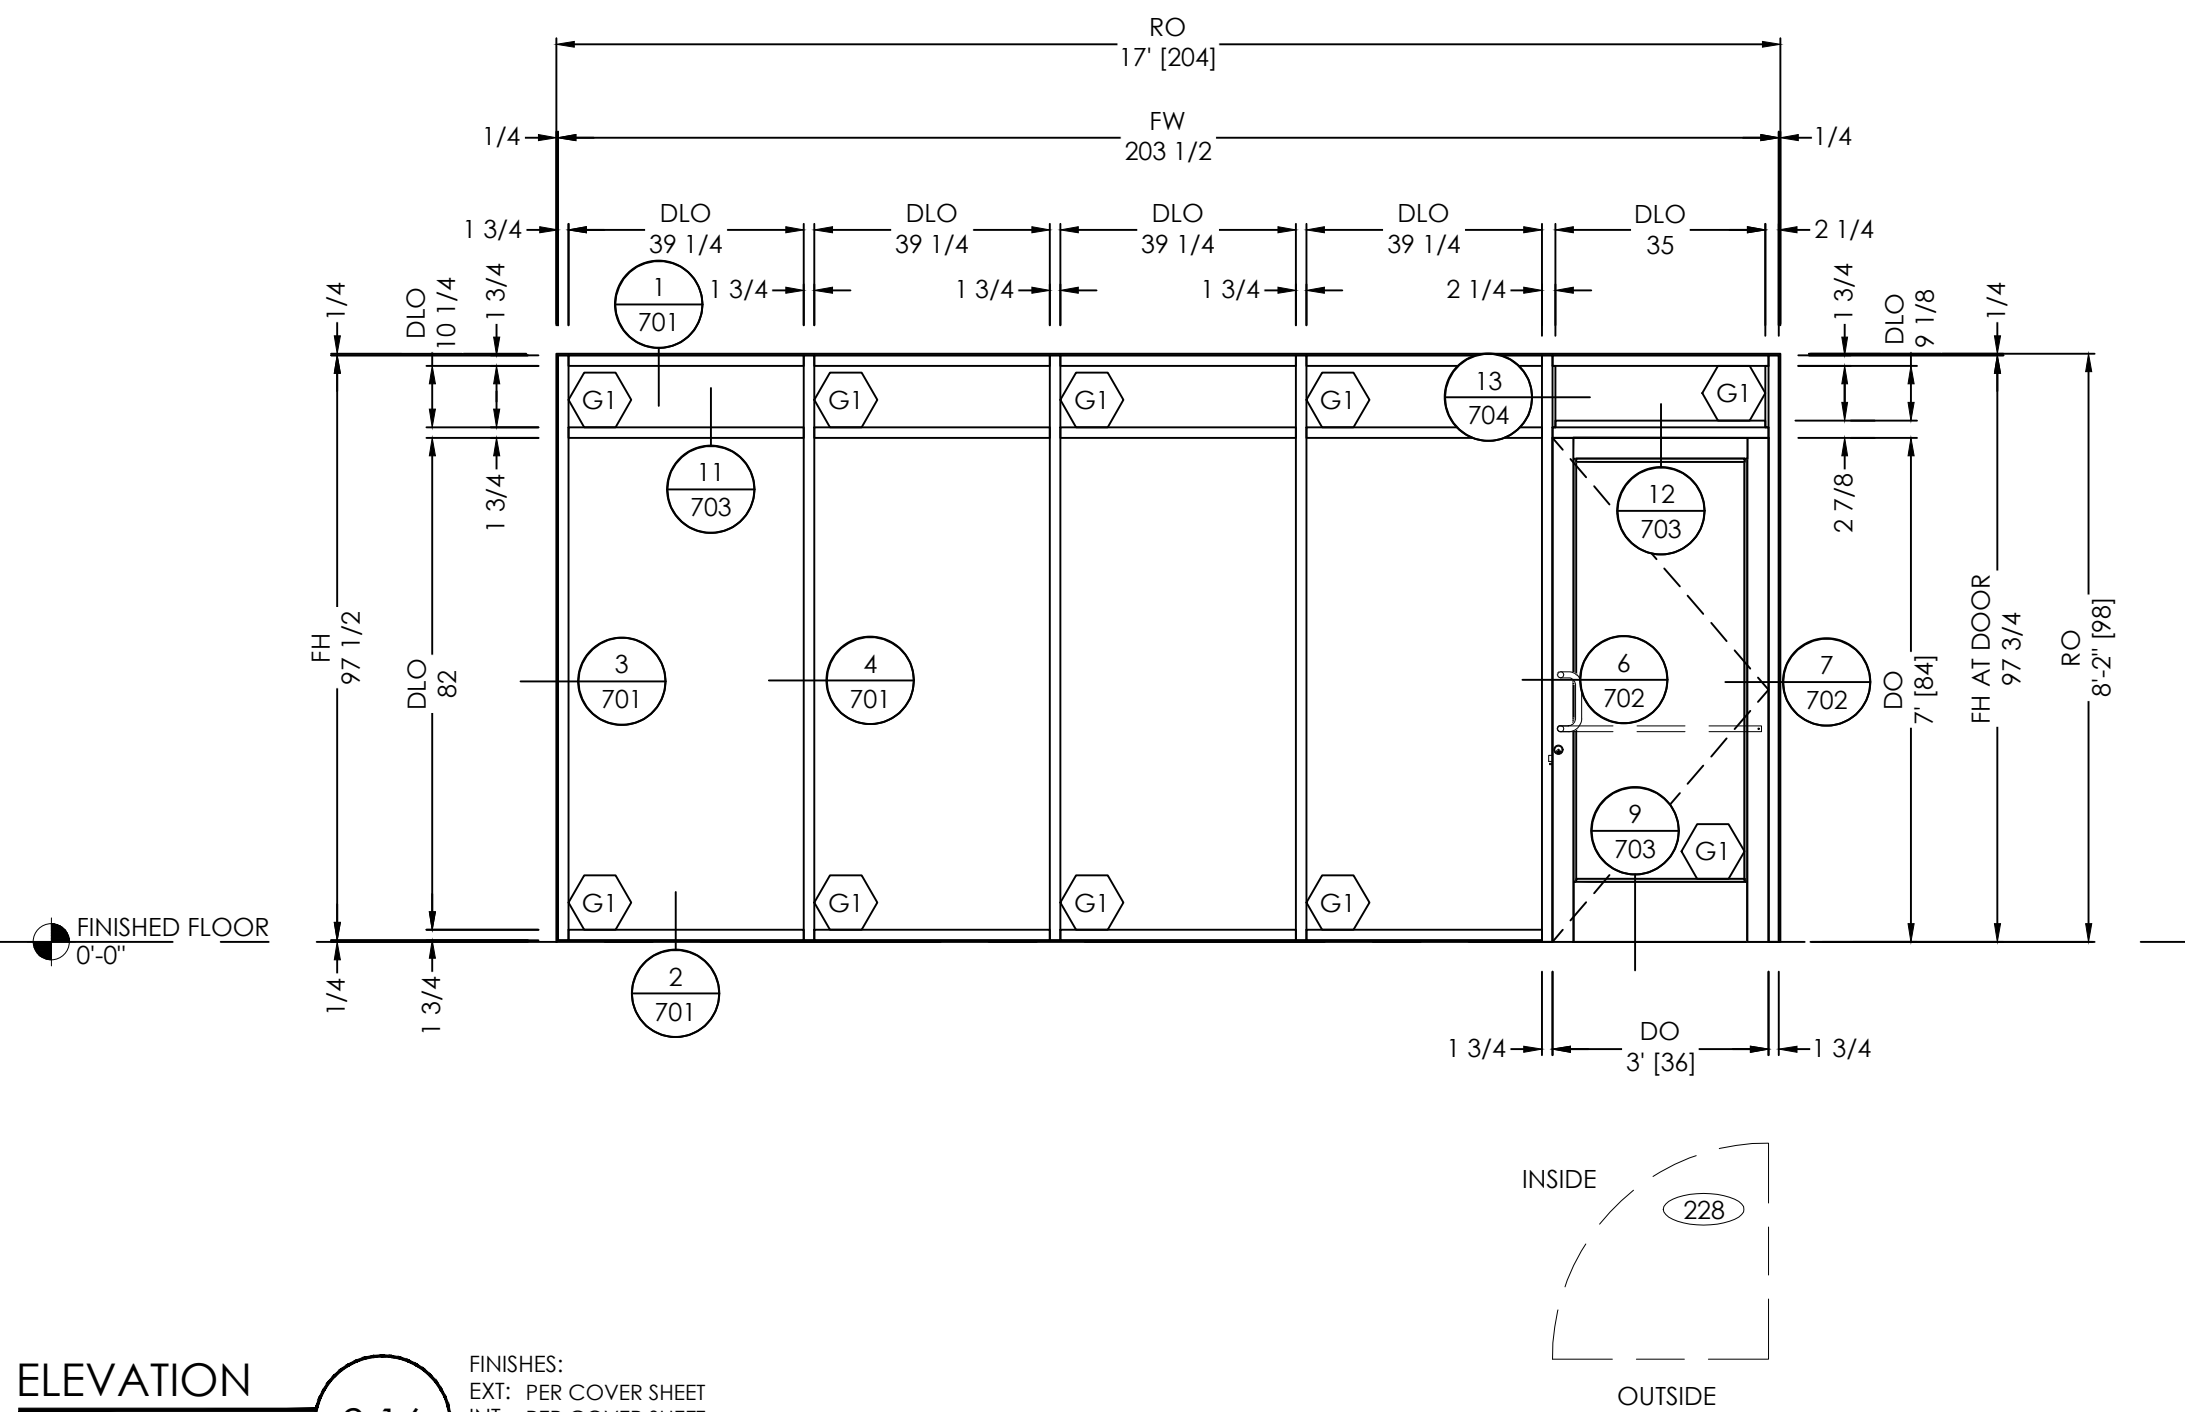


ELEVATION  
SCALE: 3/8"=1'-0"  
QTY: 1

FINISHES:  
EXT: PER COVER SHEET  
INT: PER COVER SHEET

SYSTEM(S): Trifab® VG® 450  
350 MEDIUM STILE DOOR

ARCH. REF.: A806

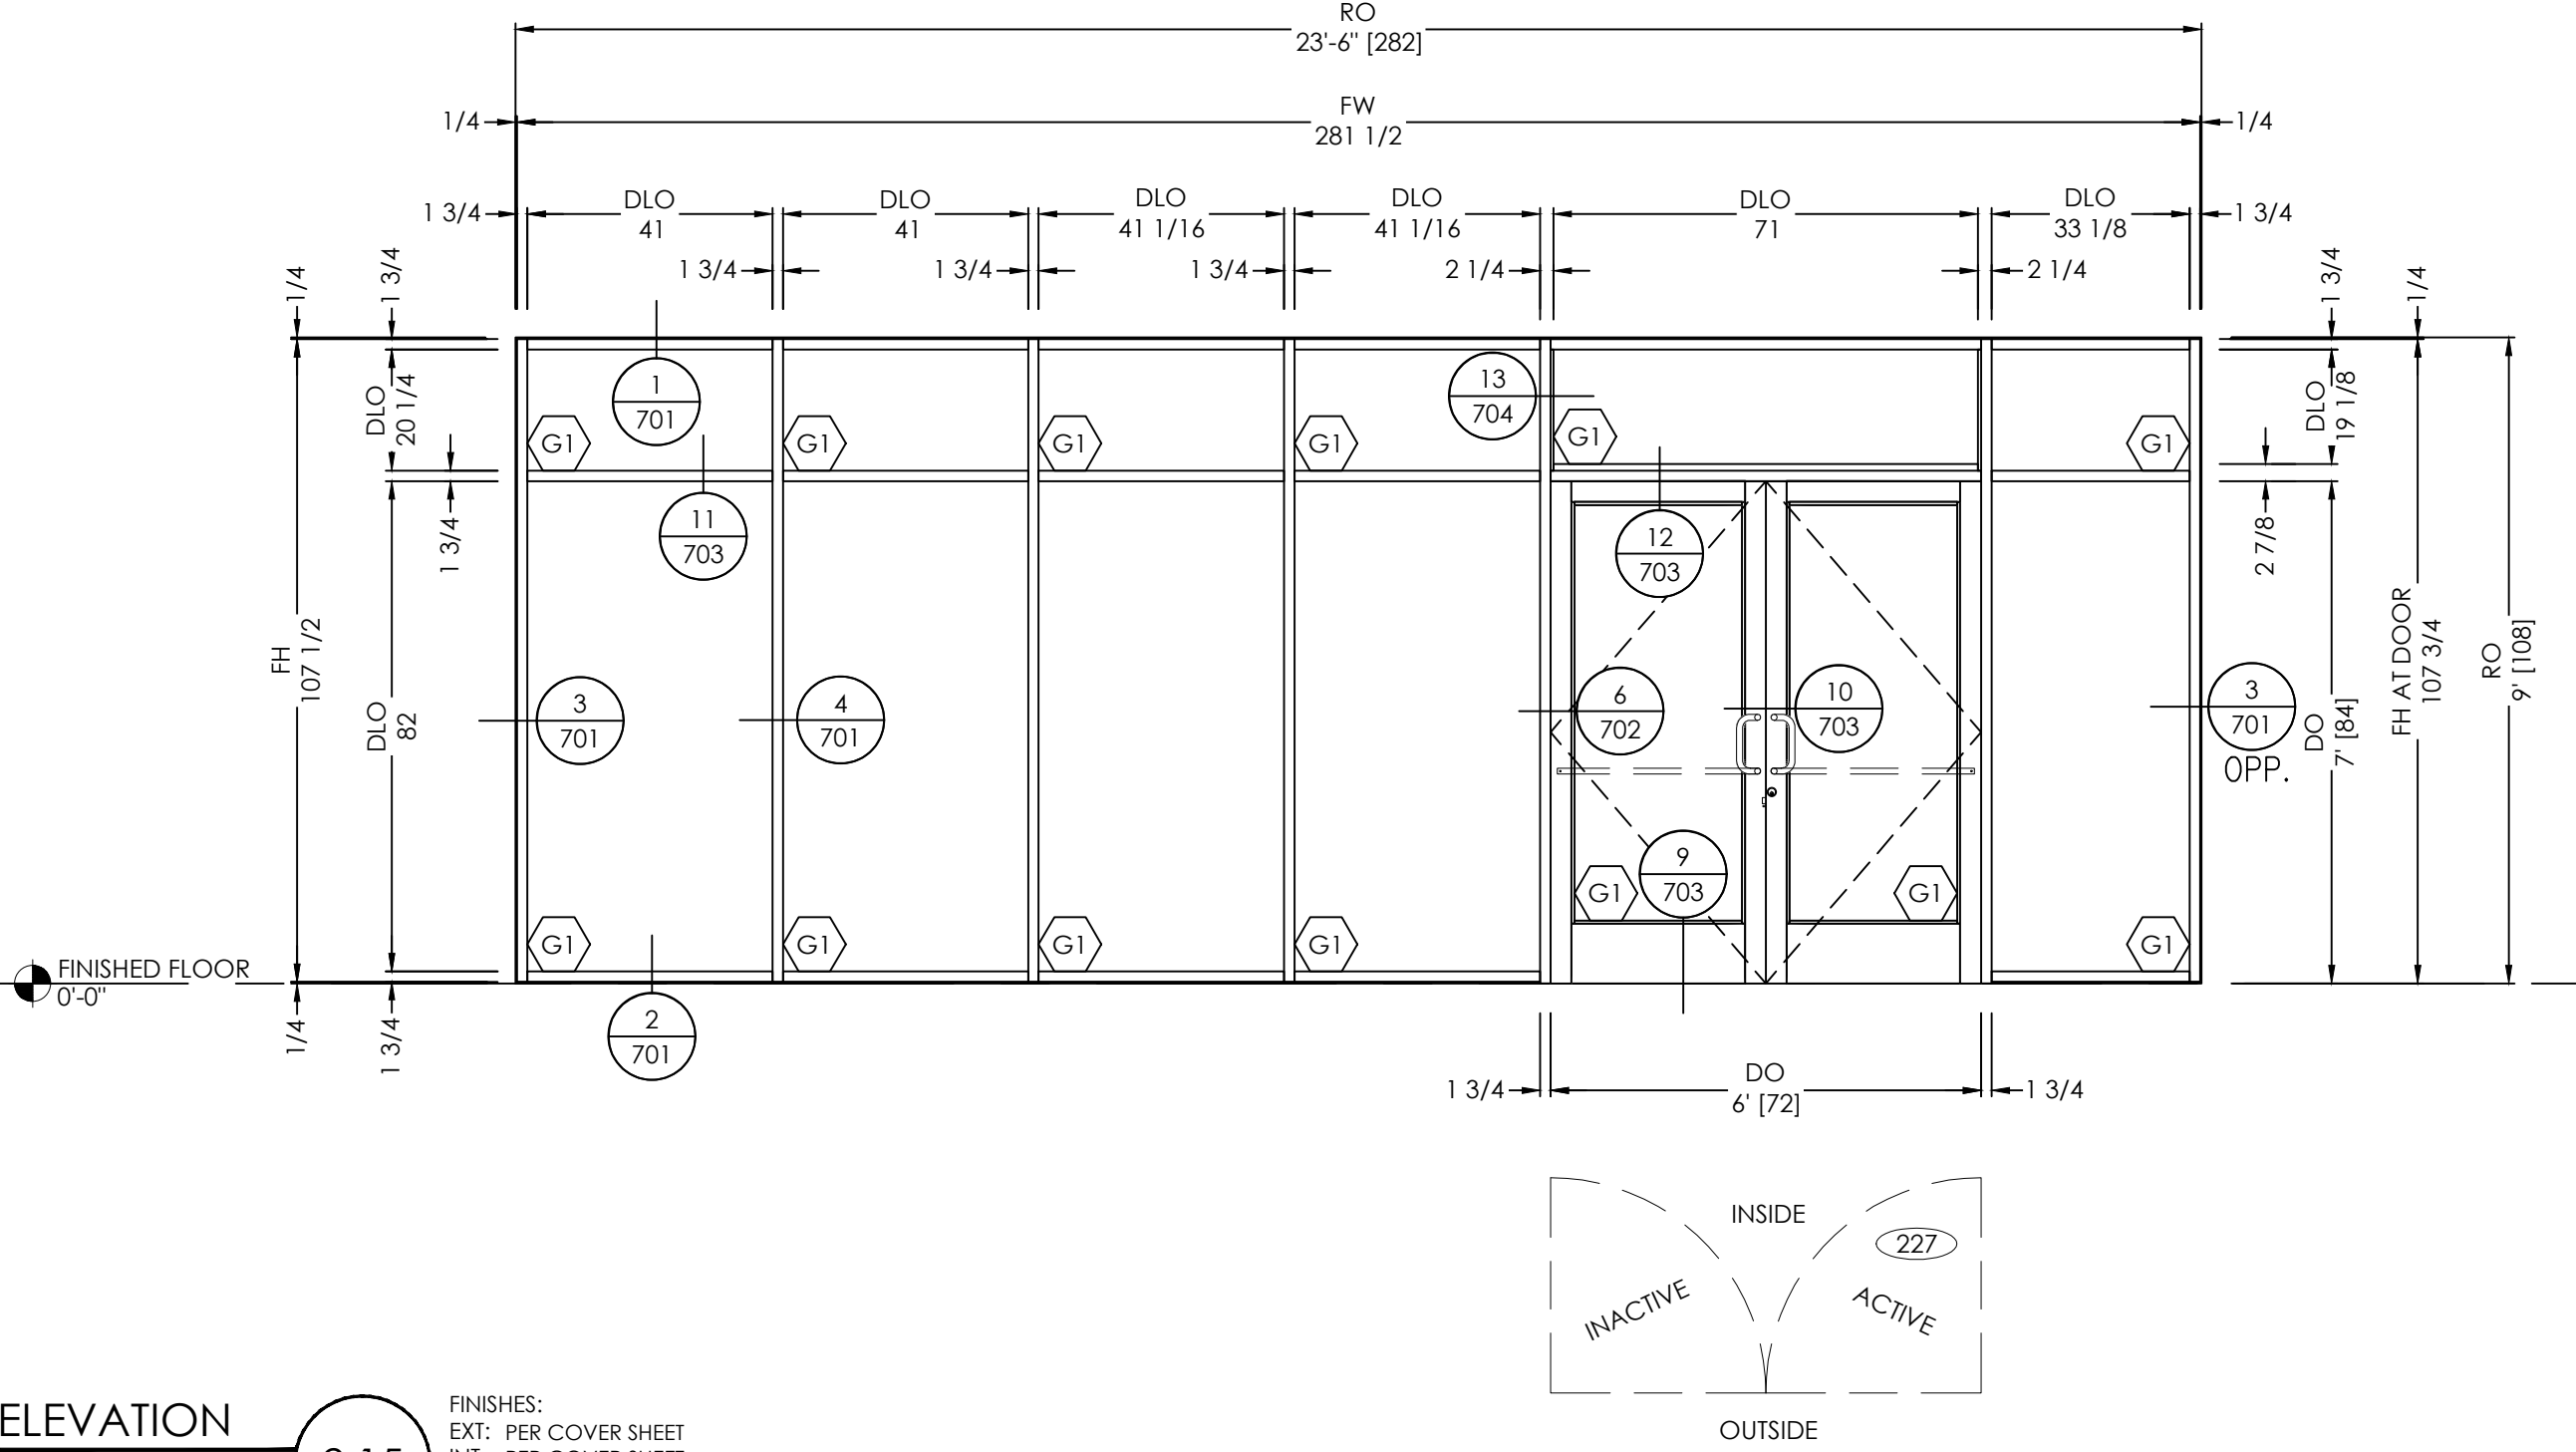


ELEVATION  
SCALE: 3/8"=1'-0"  
QTY: 1

FINISHES:  
EXT: PER COVER SHEET  
INT: PER COVER SHEET

SYSTEM(S): Trifab® VG® 450  
350 MEDIUM STILE DOOR

ARCH. REF.: A806

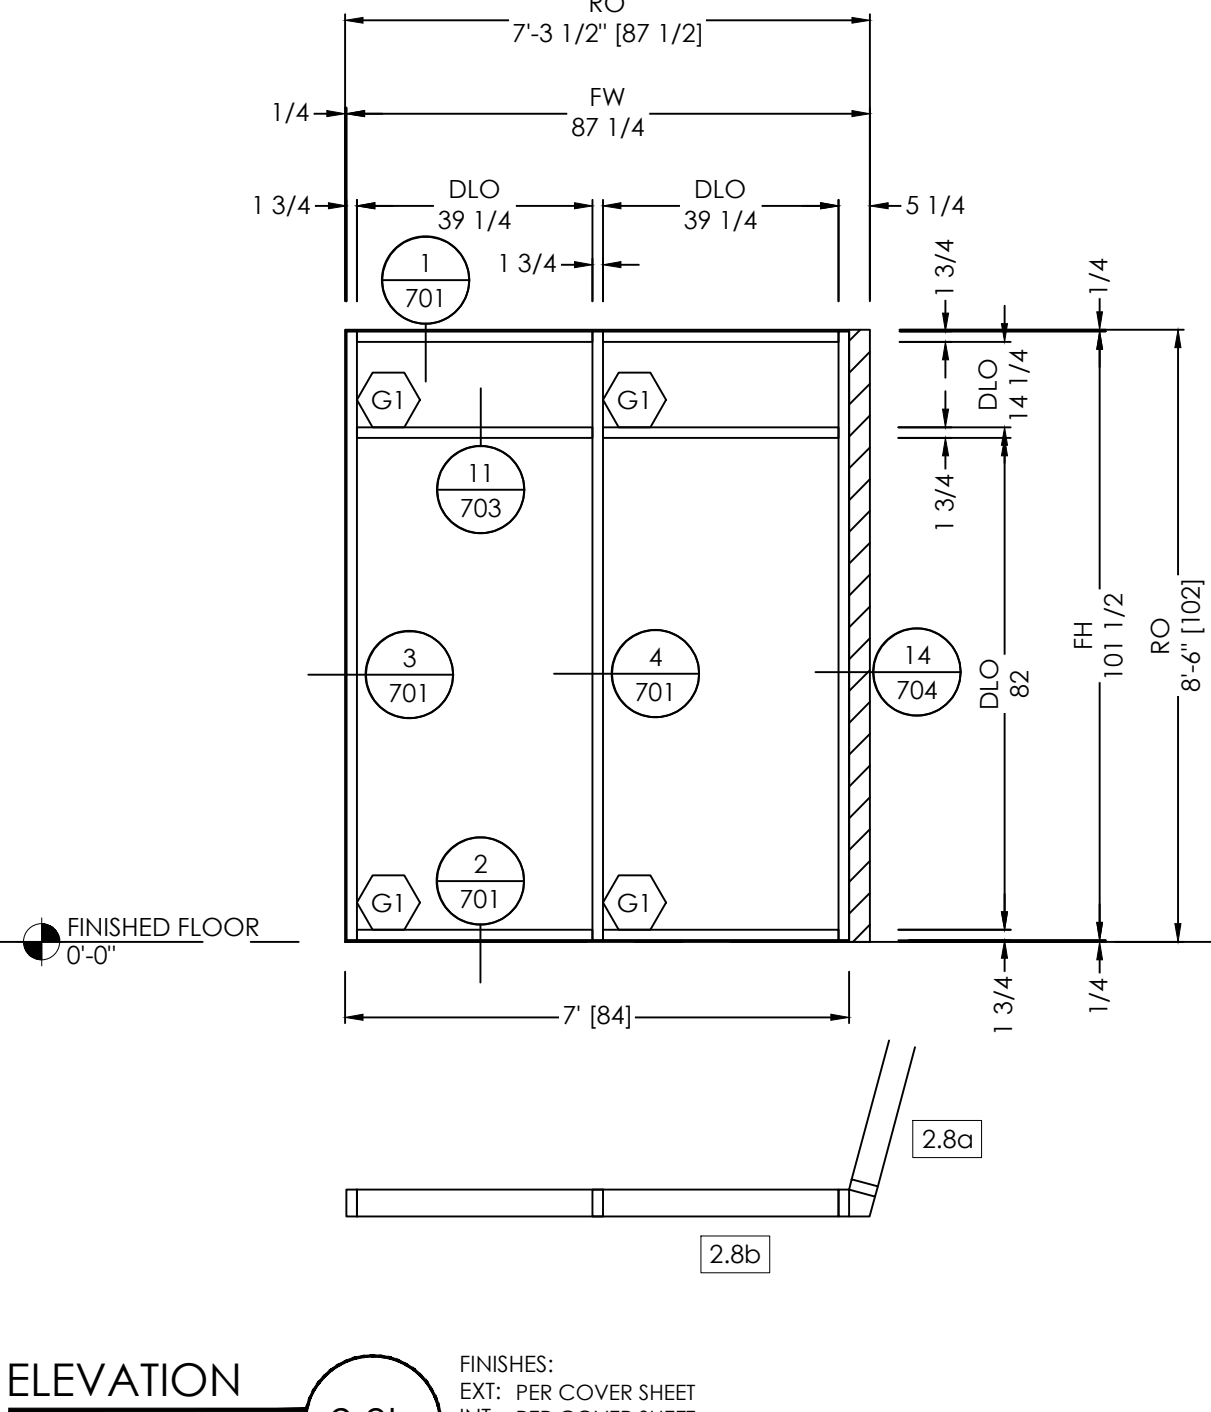

ELEVATION  
SCALE: 3/8"=1'-0"  
QTY: 1


FINISHES:  
EXT: PER COVER SHEET  
INT: PER COVER SHEET

SYSTEM(S): Trifab® VG® 450

ARCH. REF.: A806

| BY                |  |
|-------------------|--|
| DATE              |  |
| REVISION NO.      |  |
| BY                |  |
| DATE              |  |
| PRINTS ISSUED FOR |  |
| 1ST APPROVAL      |  |


- TYPICAL ELEVATION NOTES:
- PLEASE VERIFY ALL DIMENSIONS PRIOR TO FABRICATION AND INSTALLATION.
  - PLEASE VERIFY ALL GLAZING MARKS

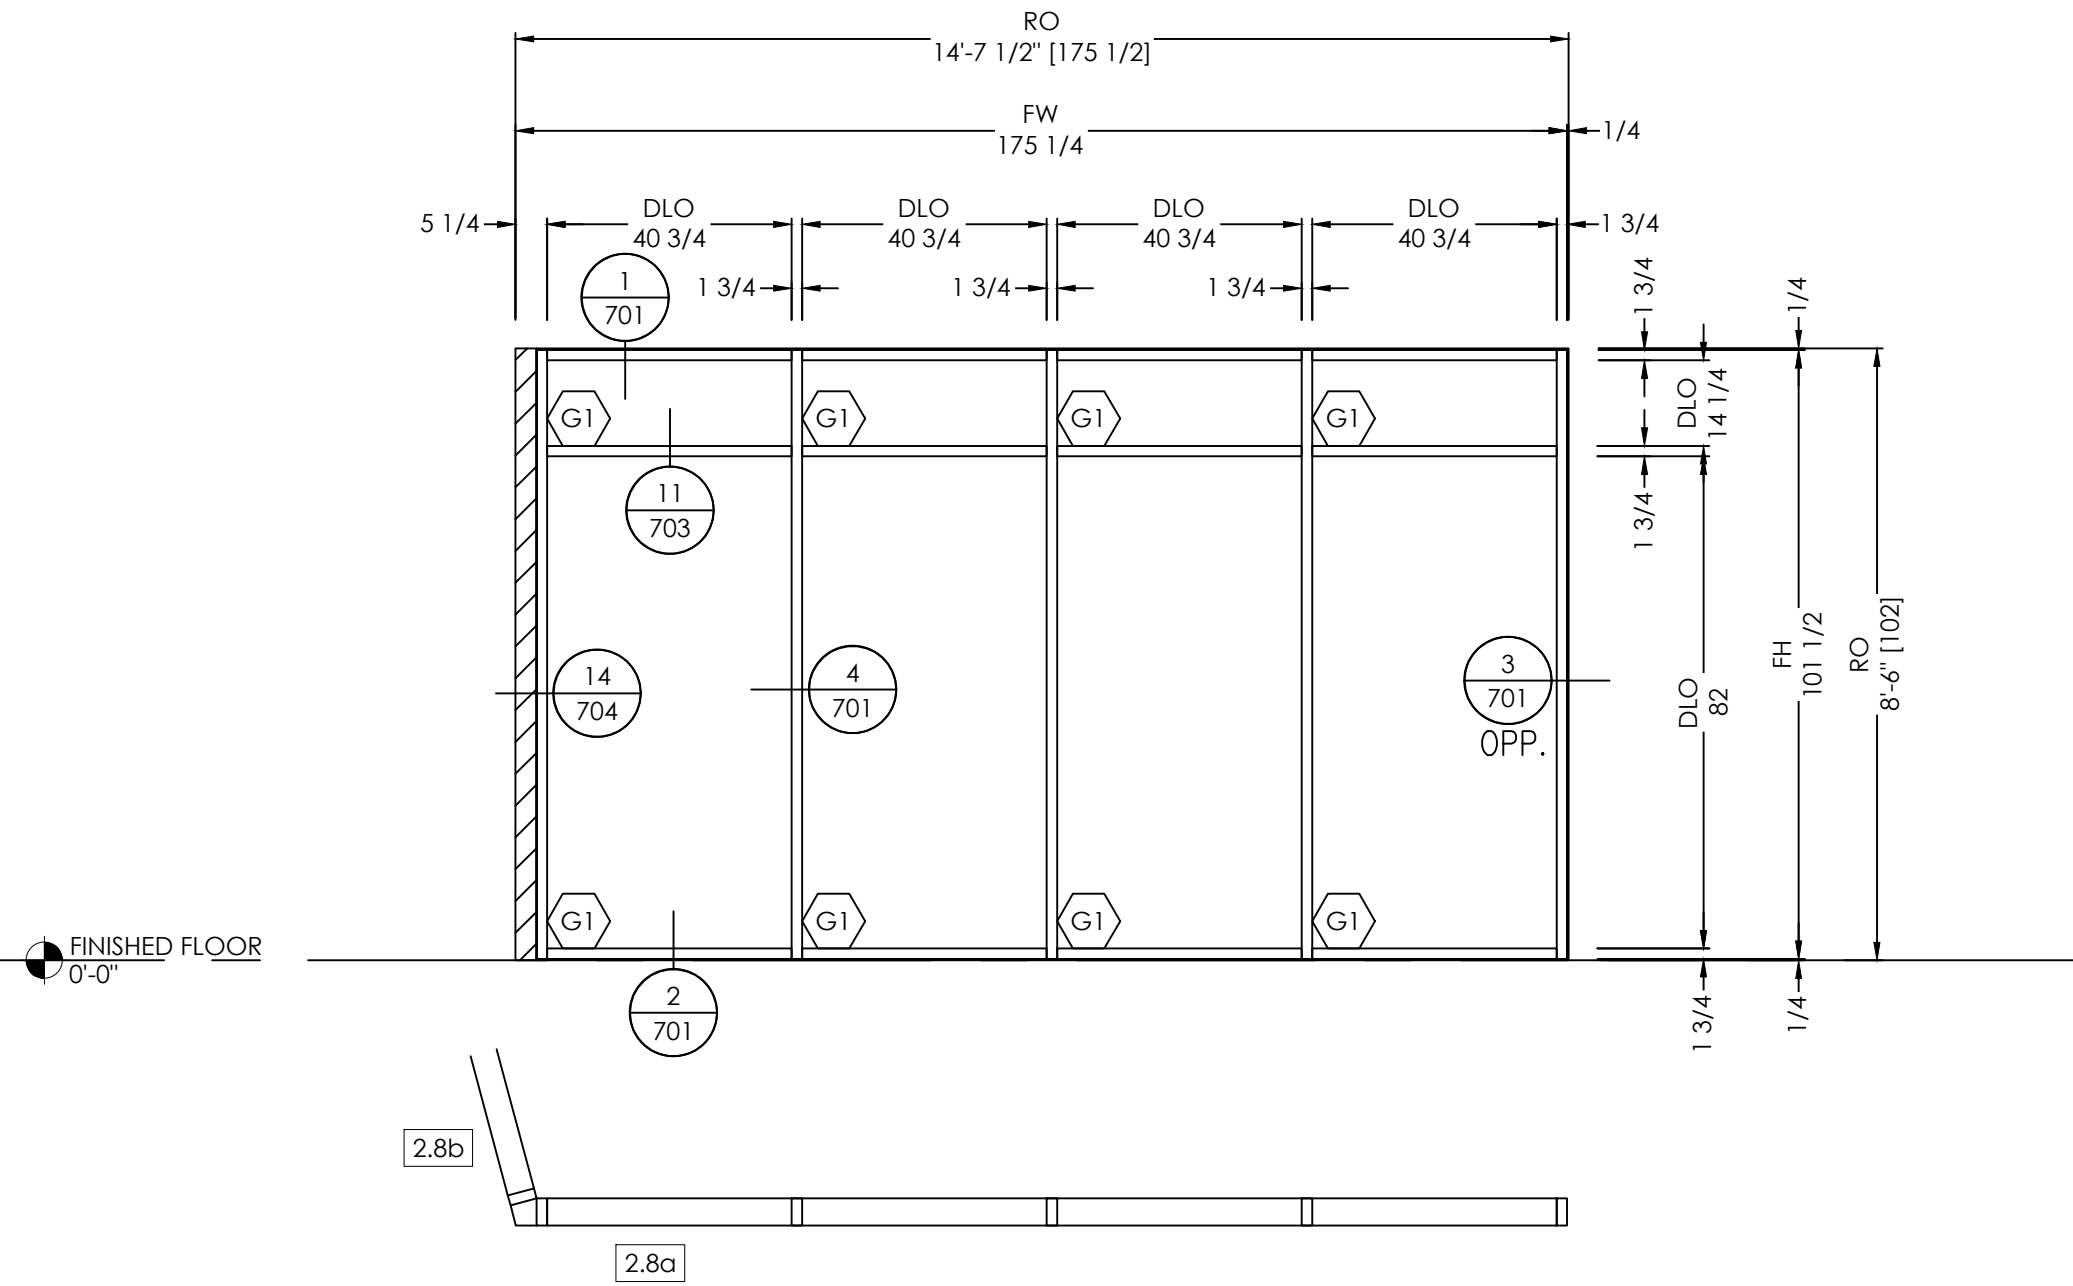

ELEVATION  
SCALE: 3/8"=1'-0"  
QTY: 1

FINISHES:  
EXT: PER COVER SHEET  
INT: PER COVER SHEET  
SYSTEM(S): Trifab® VG® 450


ARCH. REF.: A806

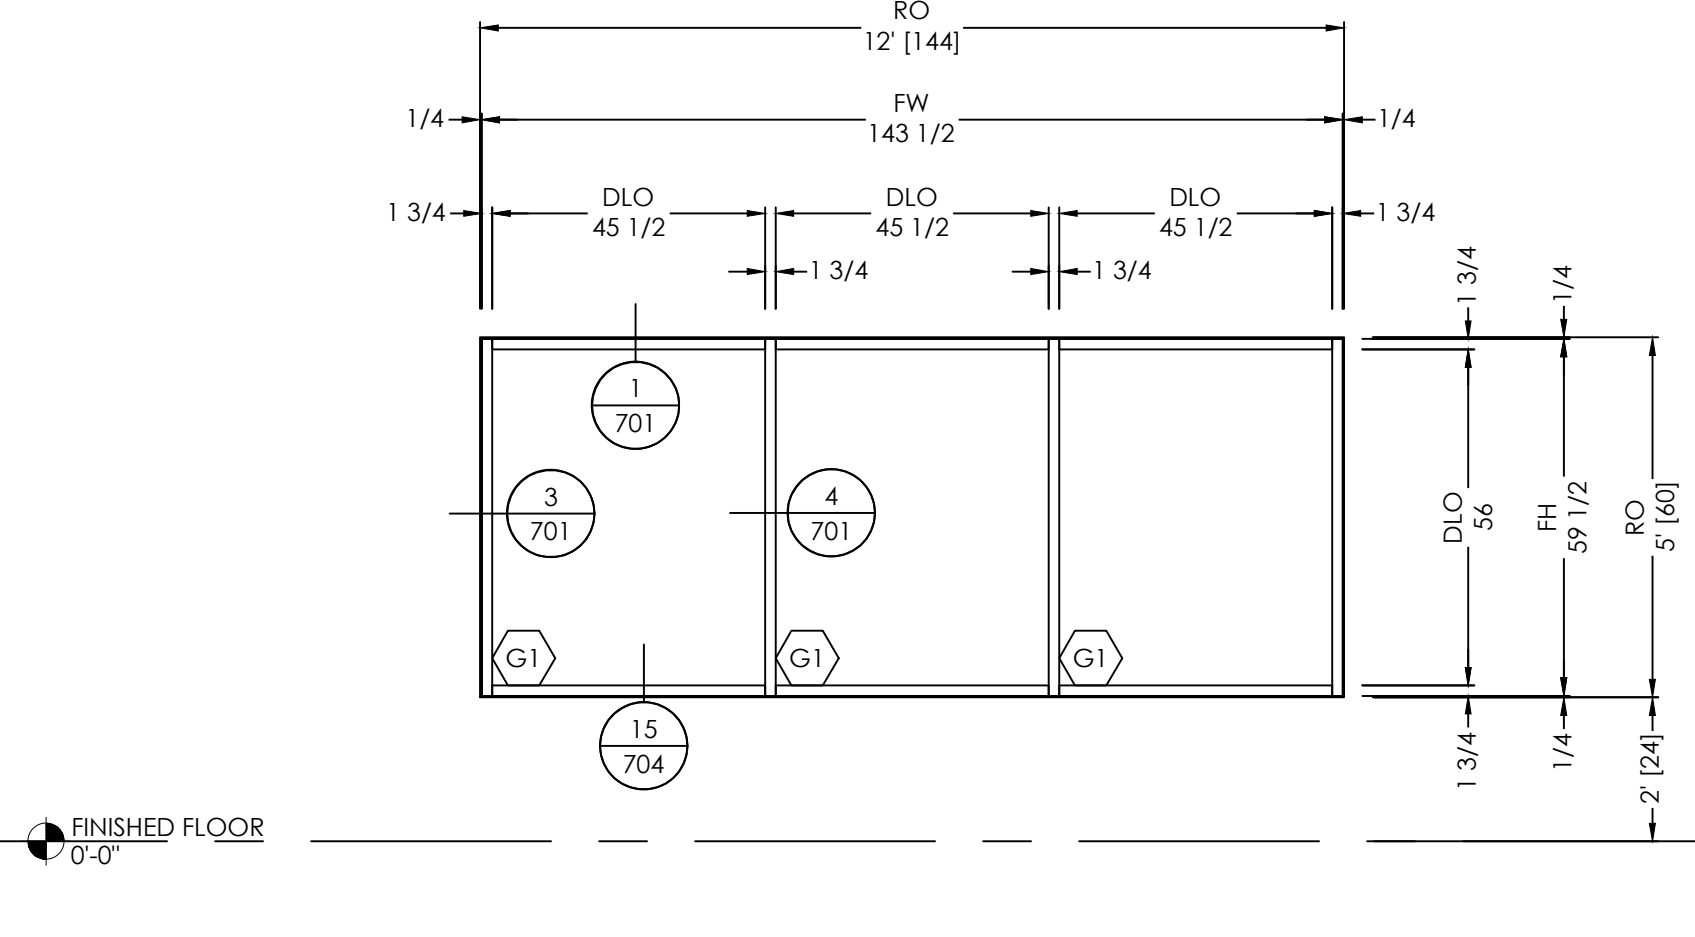

ELEVATION  
SCALE: 3/8"=1'-0"  
QTY: 1

FINISHES:  
EXT: PER COVER SHEET  
INT: PER COVER SHEET  
SYSTEM(S): Trifab® VG® 450


ARCH. REF.: A806

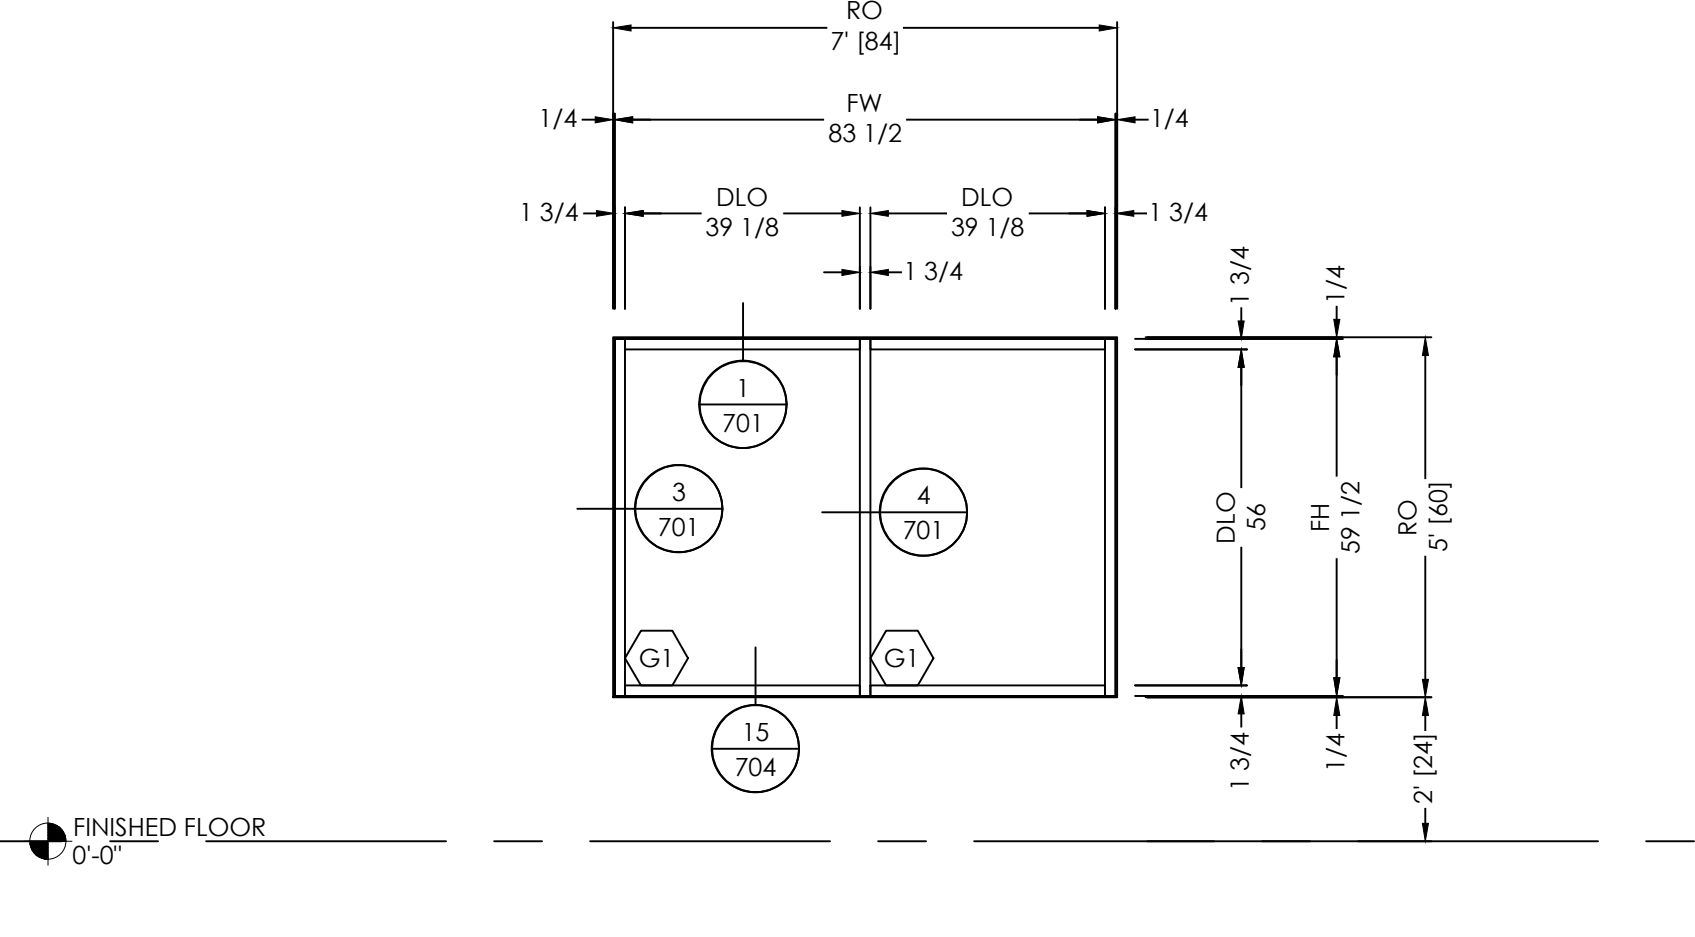

ELEVATION  
SCALE: 3/8"=1'-0"  
QTY: 1

FINISHES:  
EXT: PER COVER SHEET  
INT: PER COVER SHEET  
SYSTEM(S): Trifab® VG® 450


ARCH. REF.: A806

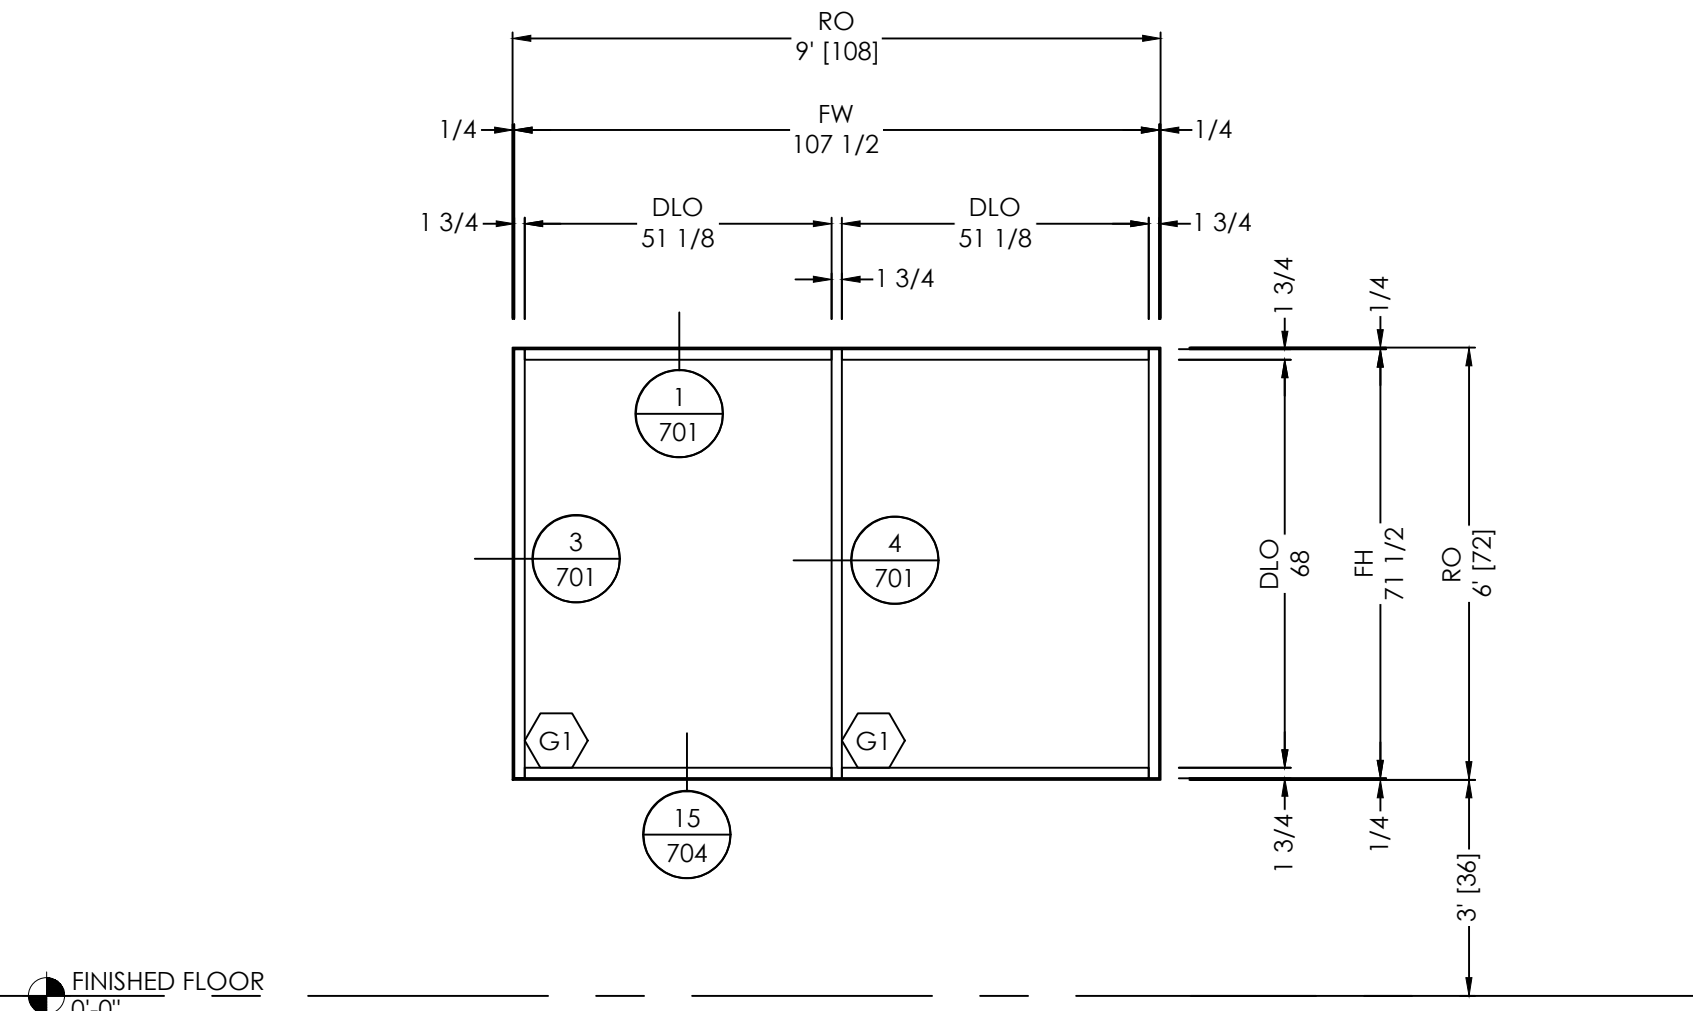

ELEVATION  
SCALE: 3/8"=1'-0"  
QTY: 1

FINISHES:  
EXT: PER COVER SHEET  
INT: PER COVER SHEET  
SYSTEM(S): Trifab® VG® 450

ARCH. REF.: A806

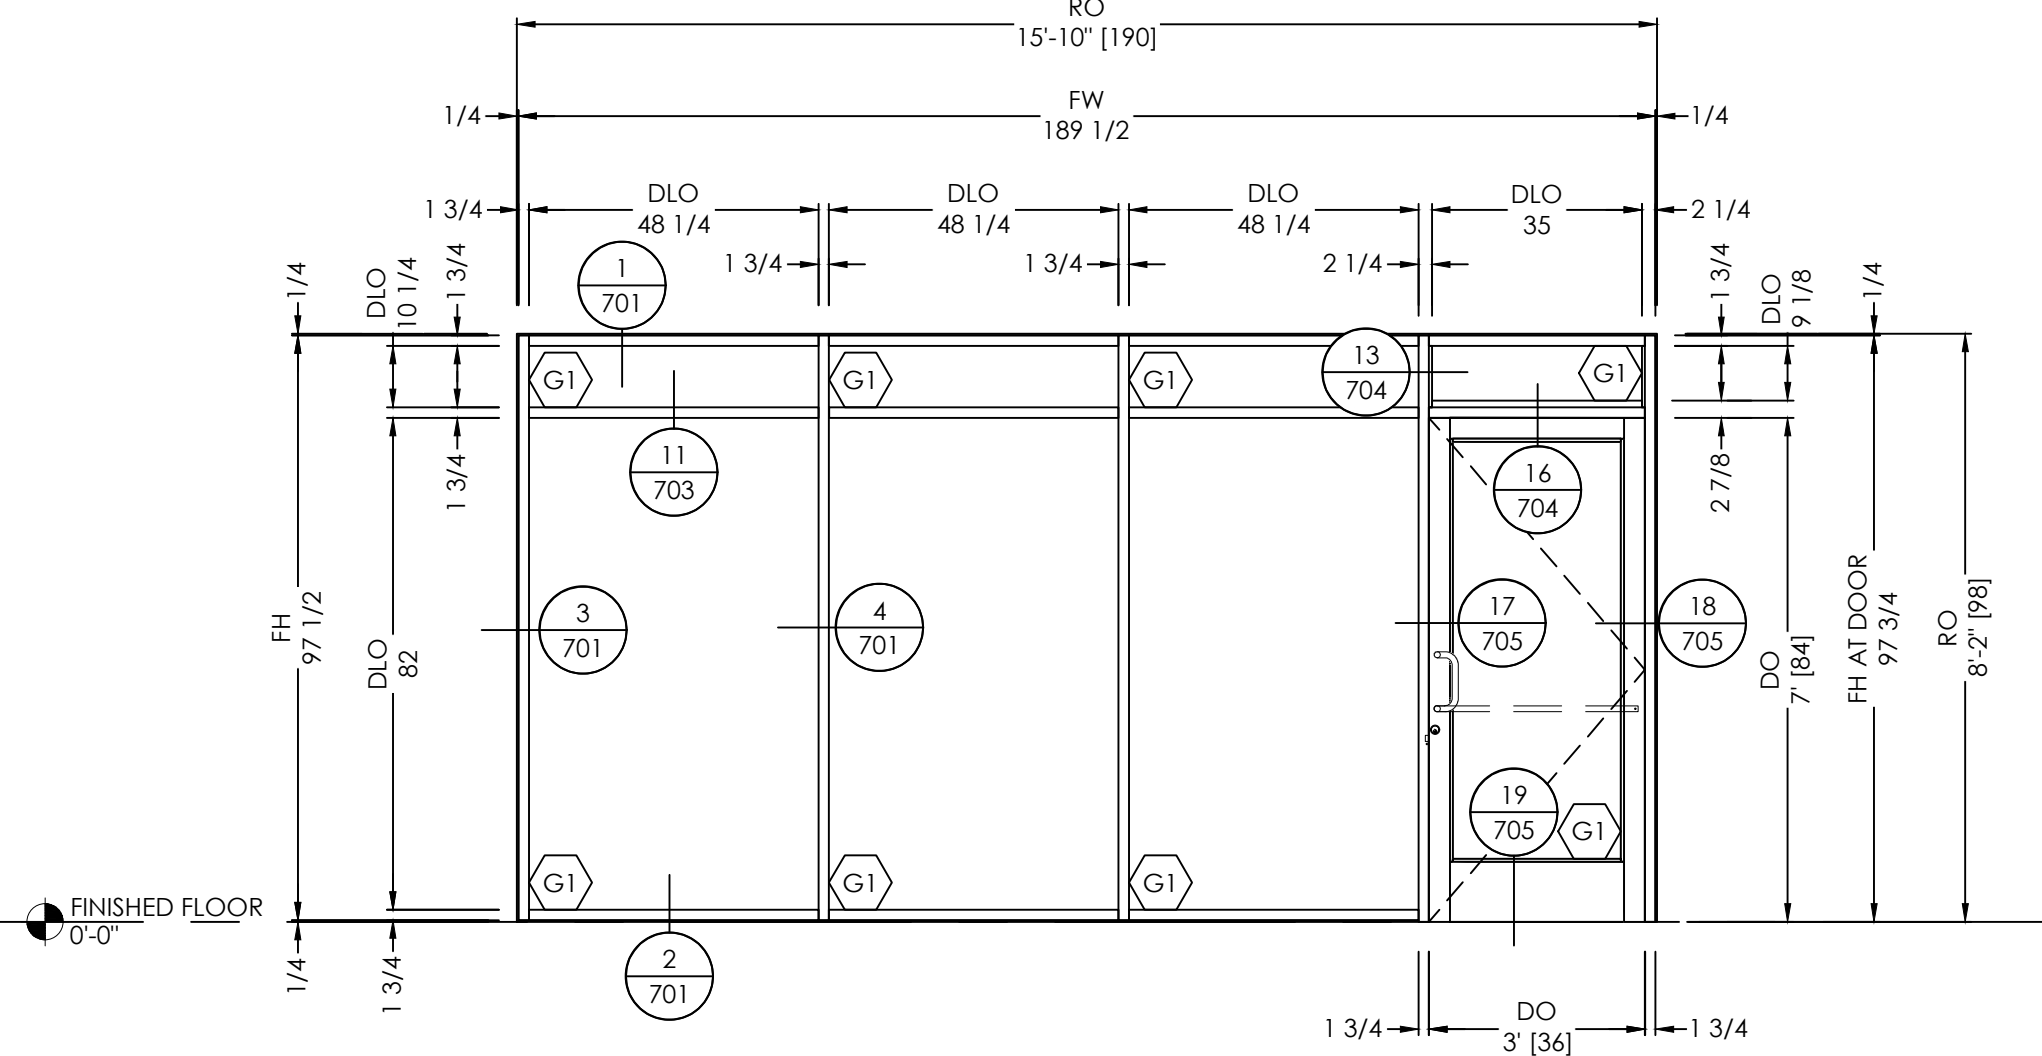

ELEVATION  
SCALE: 3/8"=1'-0"  
QTY: 1


FINISHES:  
EXT: PER COVER SHEET  
INT: PER COVER SHEET  
SYSTEM(S): Trifab® VG® 450  
350 MEDIUM STILE DOOR

ARCH. REF.: A806

ELEVATION  
SCALE: 3/8"=1'-0"  
QTY: 1

FINISHES:  
EXT: PER COVER SHEET  
INT: PER COVER SHEET  
SYSTEM(S): Trifab® VG® 450  
350 MEDIUM STILE DOOR

ARCH. REF.: A806

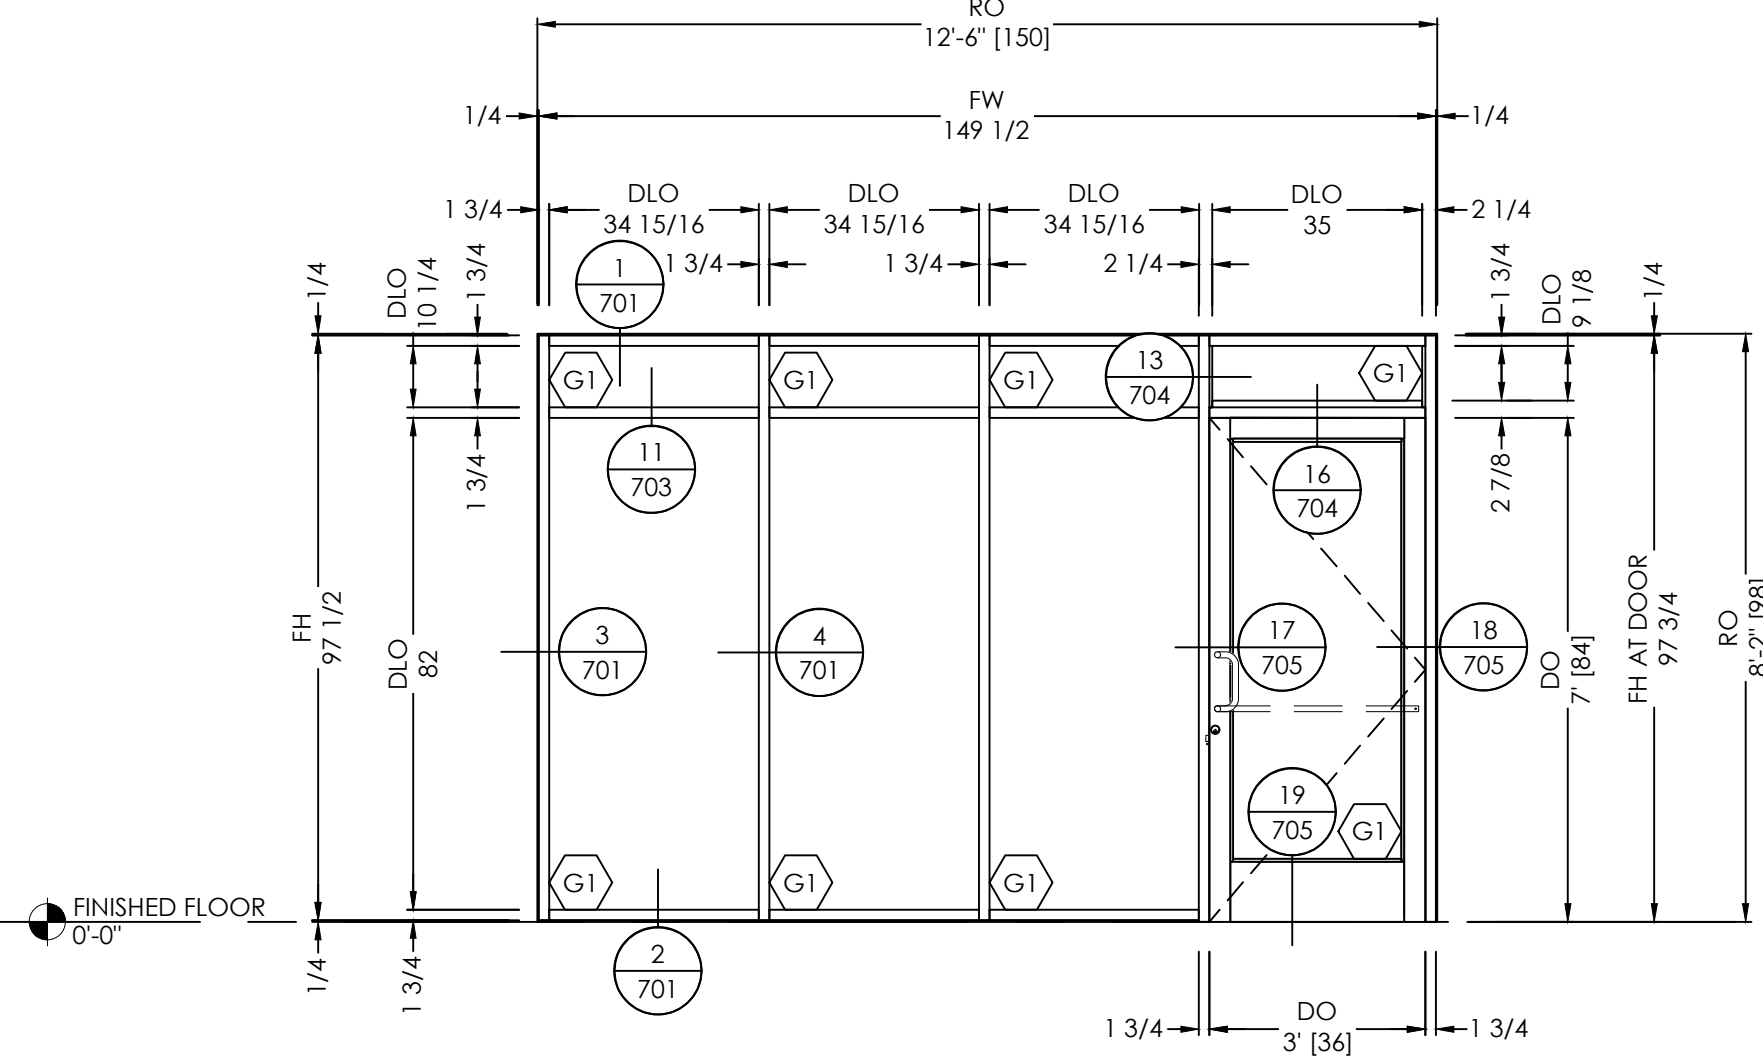

ELEVATION  
SCALE: 3/8"=1'-0"  
QTY: 1

FINISHES:  
EXT: PER COVER SHEET  
INT: PER COVER SHEET  
SYSTEM(S): Trifab® VG® 450  
350 MEDIUM STILE DOOR

ARCH. REF.: A806

VISION  
DRAFTING,  
INC.

TEL: (407) 400-8783  
RRAHAM@VISIONDRAFTING.NET  
WWW.VISIONDRAFTING.NET

| BY           |  |
|--------------|--|
| DATE         |  |
| REVISION NO. |  |
| BY           |  |
| DATE         |  |
| 1ST APPROVAL |  |

ARCHITECT/LOCATION  
SCOTT + CORMIA  
429 S KELLER RD, SUITE 200  
ORLANDO, FL 32810  
PHONE 407.660.2766


PROJECT NAME/LOCATION  
COOL RUNNINGS  
HWY 85, FAYETTEVILLE, GA 30214

SCALE:  
3/8" = 1'-0"

SHEET NO.  
ELEVATIONS  
308

- TYPICAL ELEVATION NOTES:
- PLEASE VERIFY ALL DIMENSIONS PRIOR TO FABRICATION AND INSTALLATION.

PLEASE VERIFY ALL GLAZING MARKS

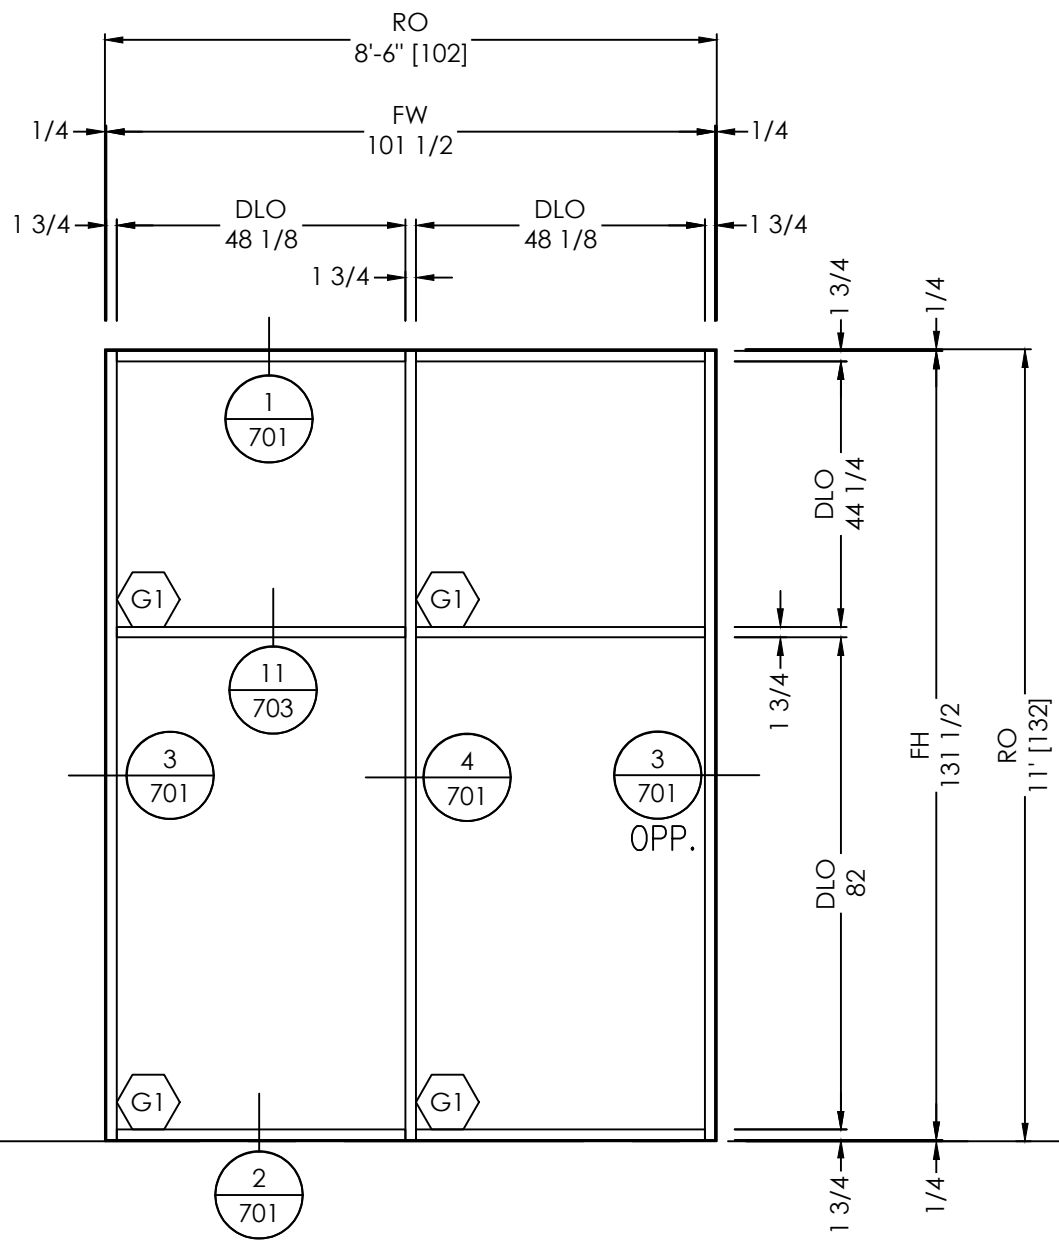

ELEVATION


SCALE: 3/8"=1'-0"

QTY: 1

FINISHES:  
EXT: PER COVER SHEET  
INT: PER COVER SHEET

SYSTEM(S): Trifab® VG® 450

ARCH. REF.: A806

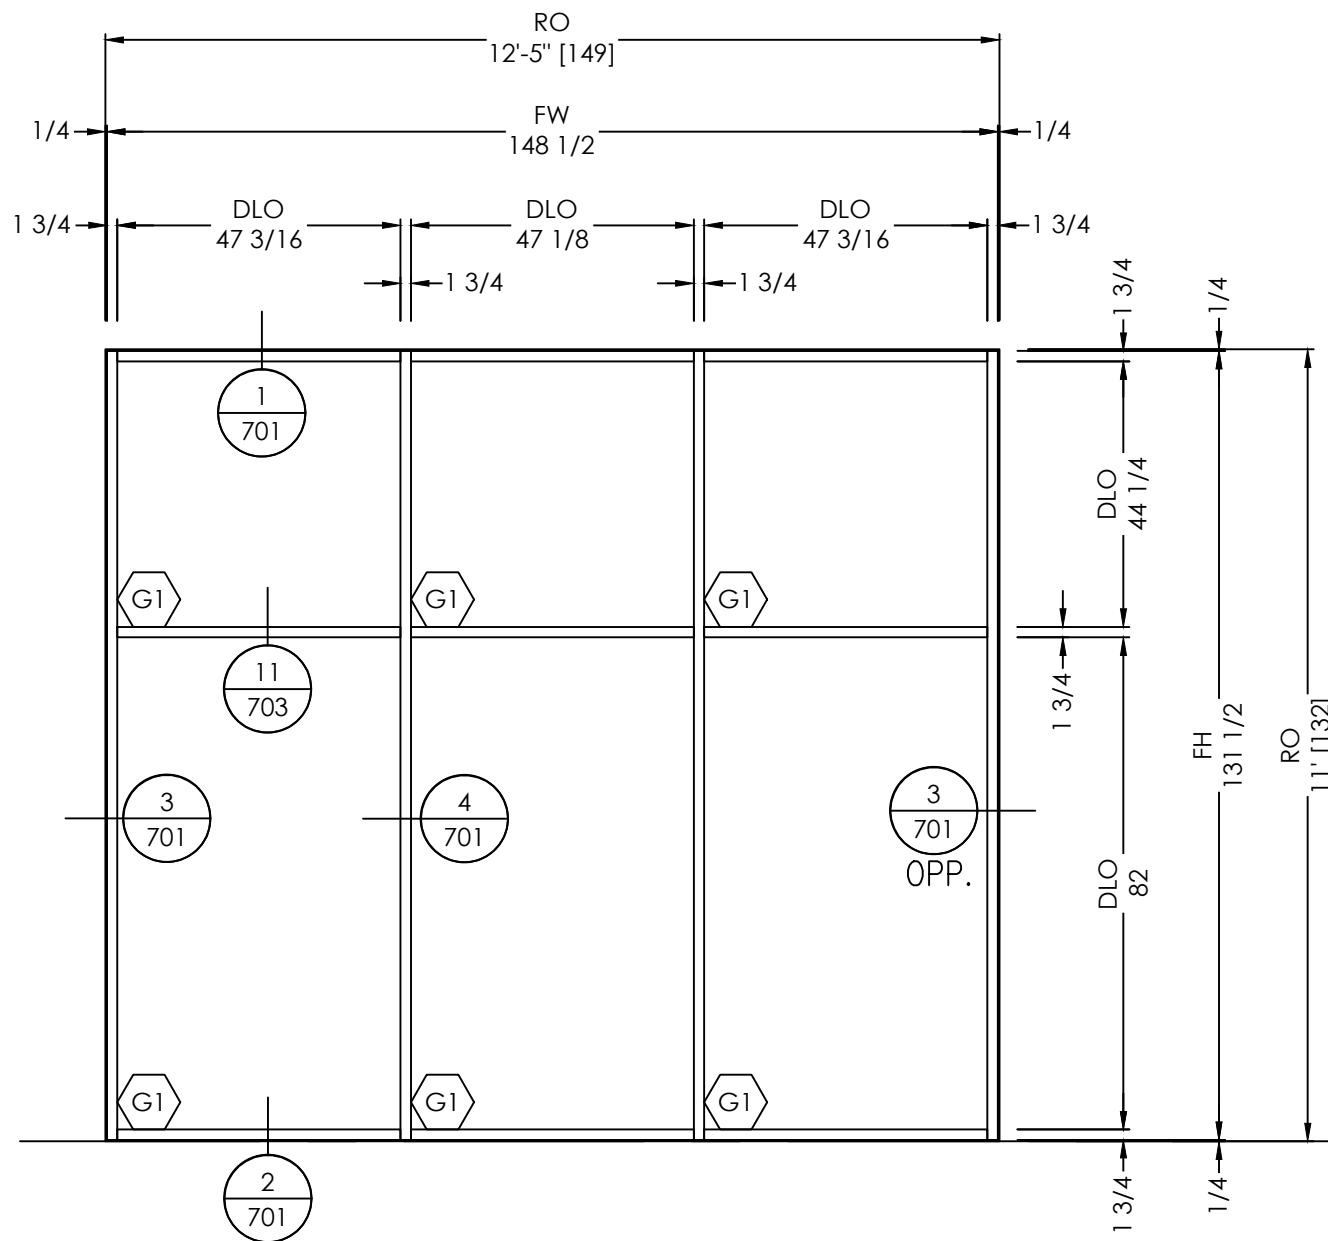

ELEVATION

SCALE: 3/8"=1'-0"

QTY: 1

FINISHES:  
EXT: PER COVER SHEET  
INT: PER COVER SHEET

SYSTEM(S): Trifab® VG® 450

ARCH. REF.: A806

VISION  
DRAFTING,  
INC.

TEL: (470) 400-8783  
RGRAHAM@VISIONDRAFTING.NET  
WWW.VISIONDRAFTING.NET

| BY                |              |  |  |  |
|-------------------|--------------|--|--|--|
| DATE              |              |  |  |  |
| REVISION NO.      |              |  |  |  |
| BY                |              |  |  |  |
| DATE              | 09/09/2024   |  |  |  |
| PRINTS ISSUED FOR | 1ST APPROVAL |  |  |  |

ARCHITECT/LOCATION

SCOTT + CORMIA  
429 S KELLER RD, SUITE 200  
ORLANDO, FL 32810  
PHONE 407.660.2766

PROJECT NAME/LOCATION

COOL RUNNINGS  
HWY 85, FAYETTEVILLE, GA 30214




SCALE:

3/8" = 1'-0"


SHEET NO.

ELEVATIONS

309

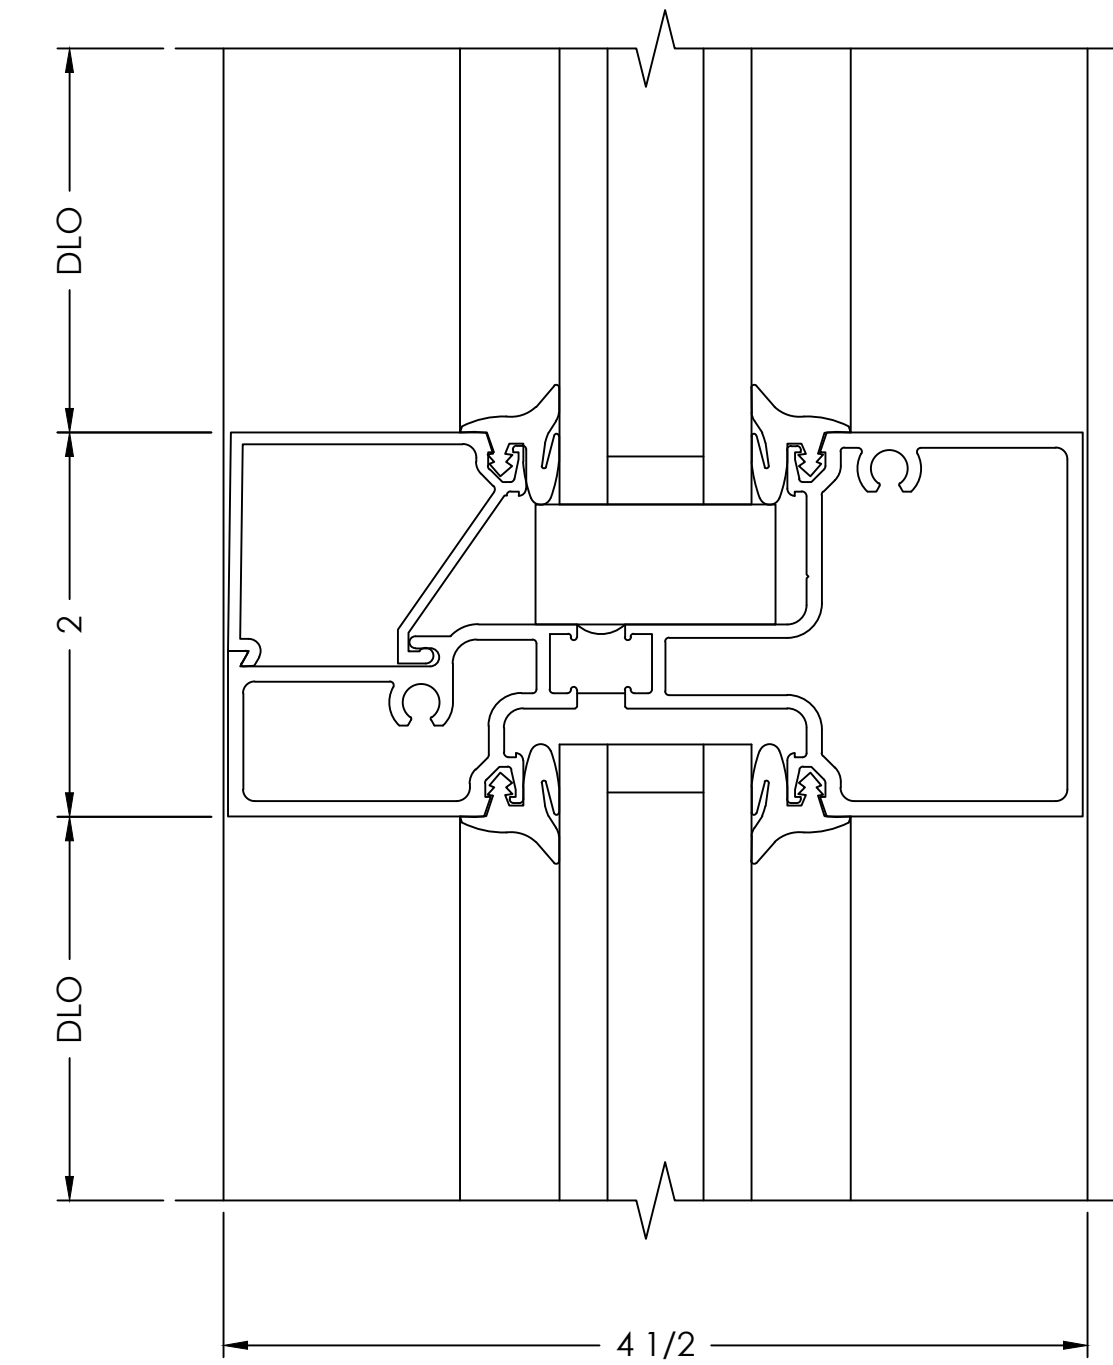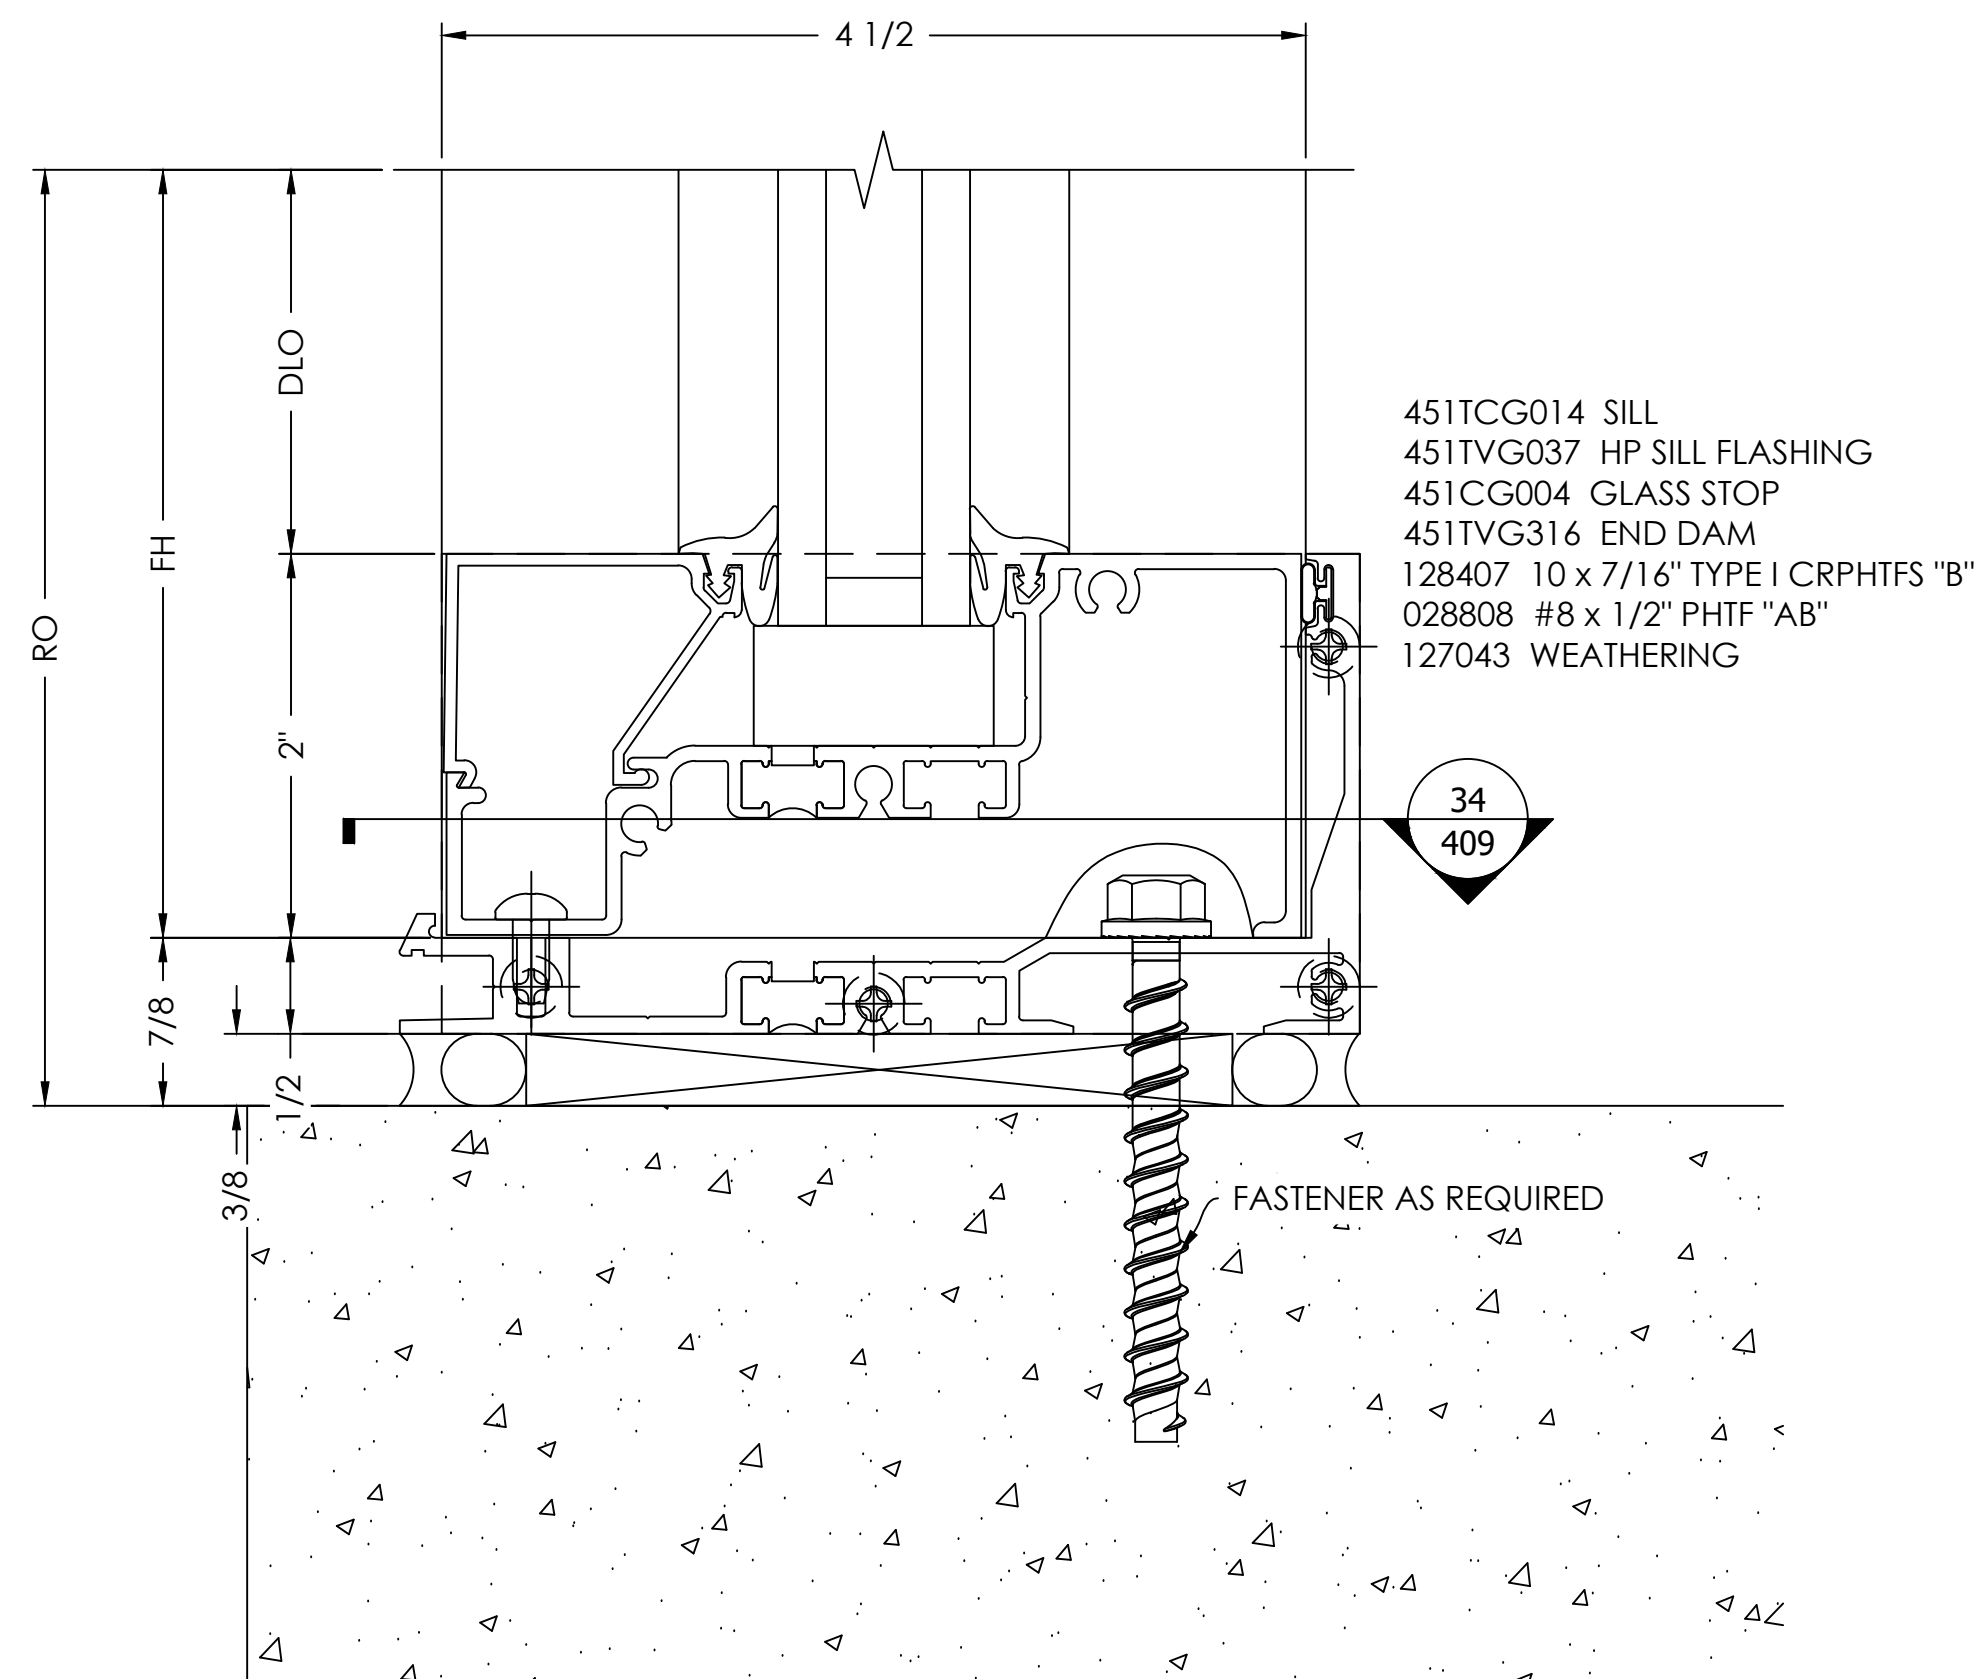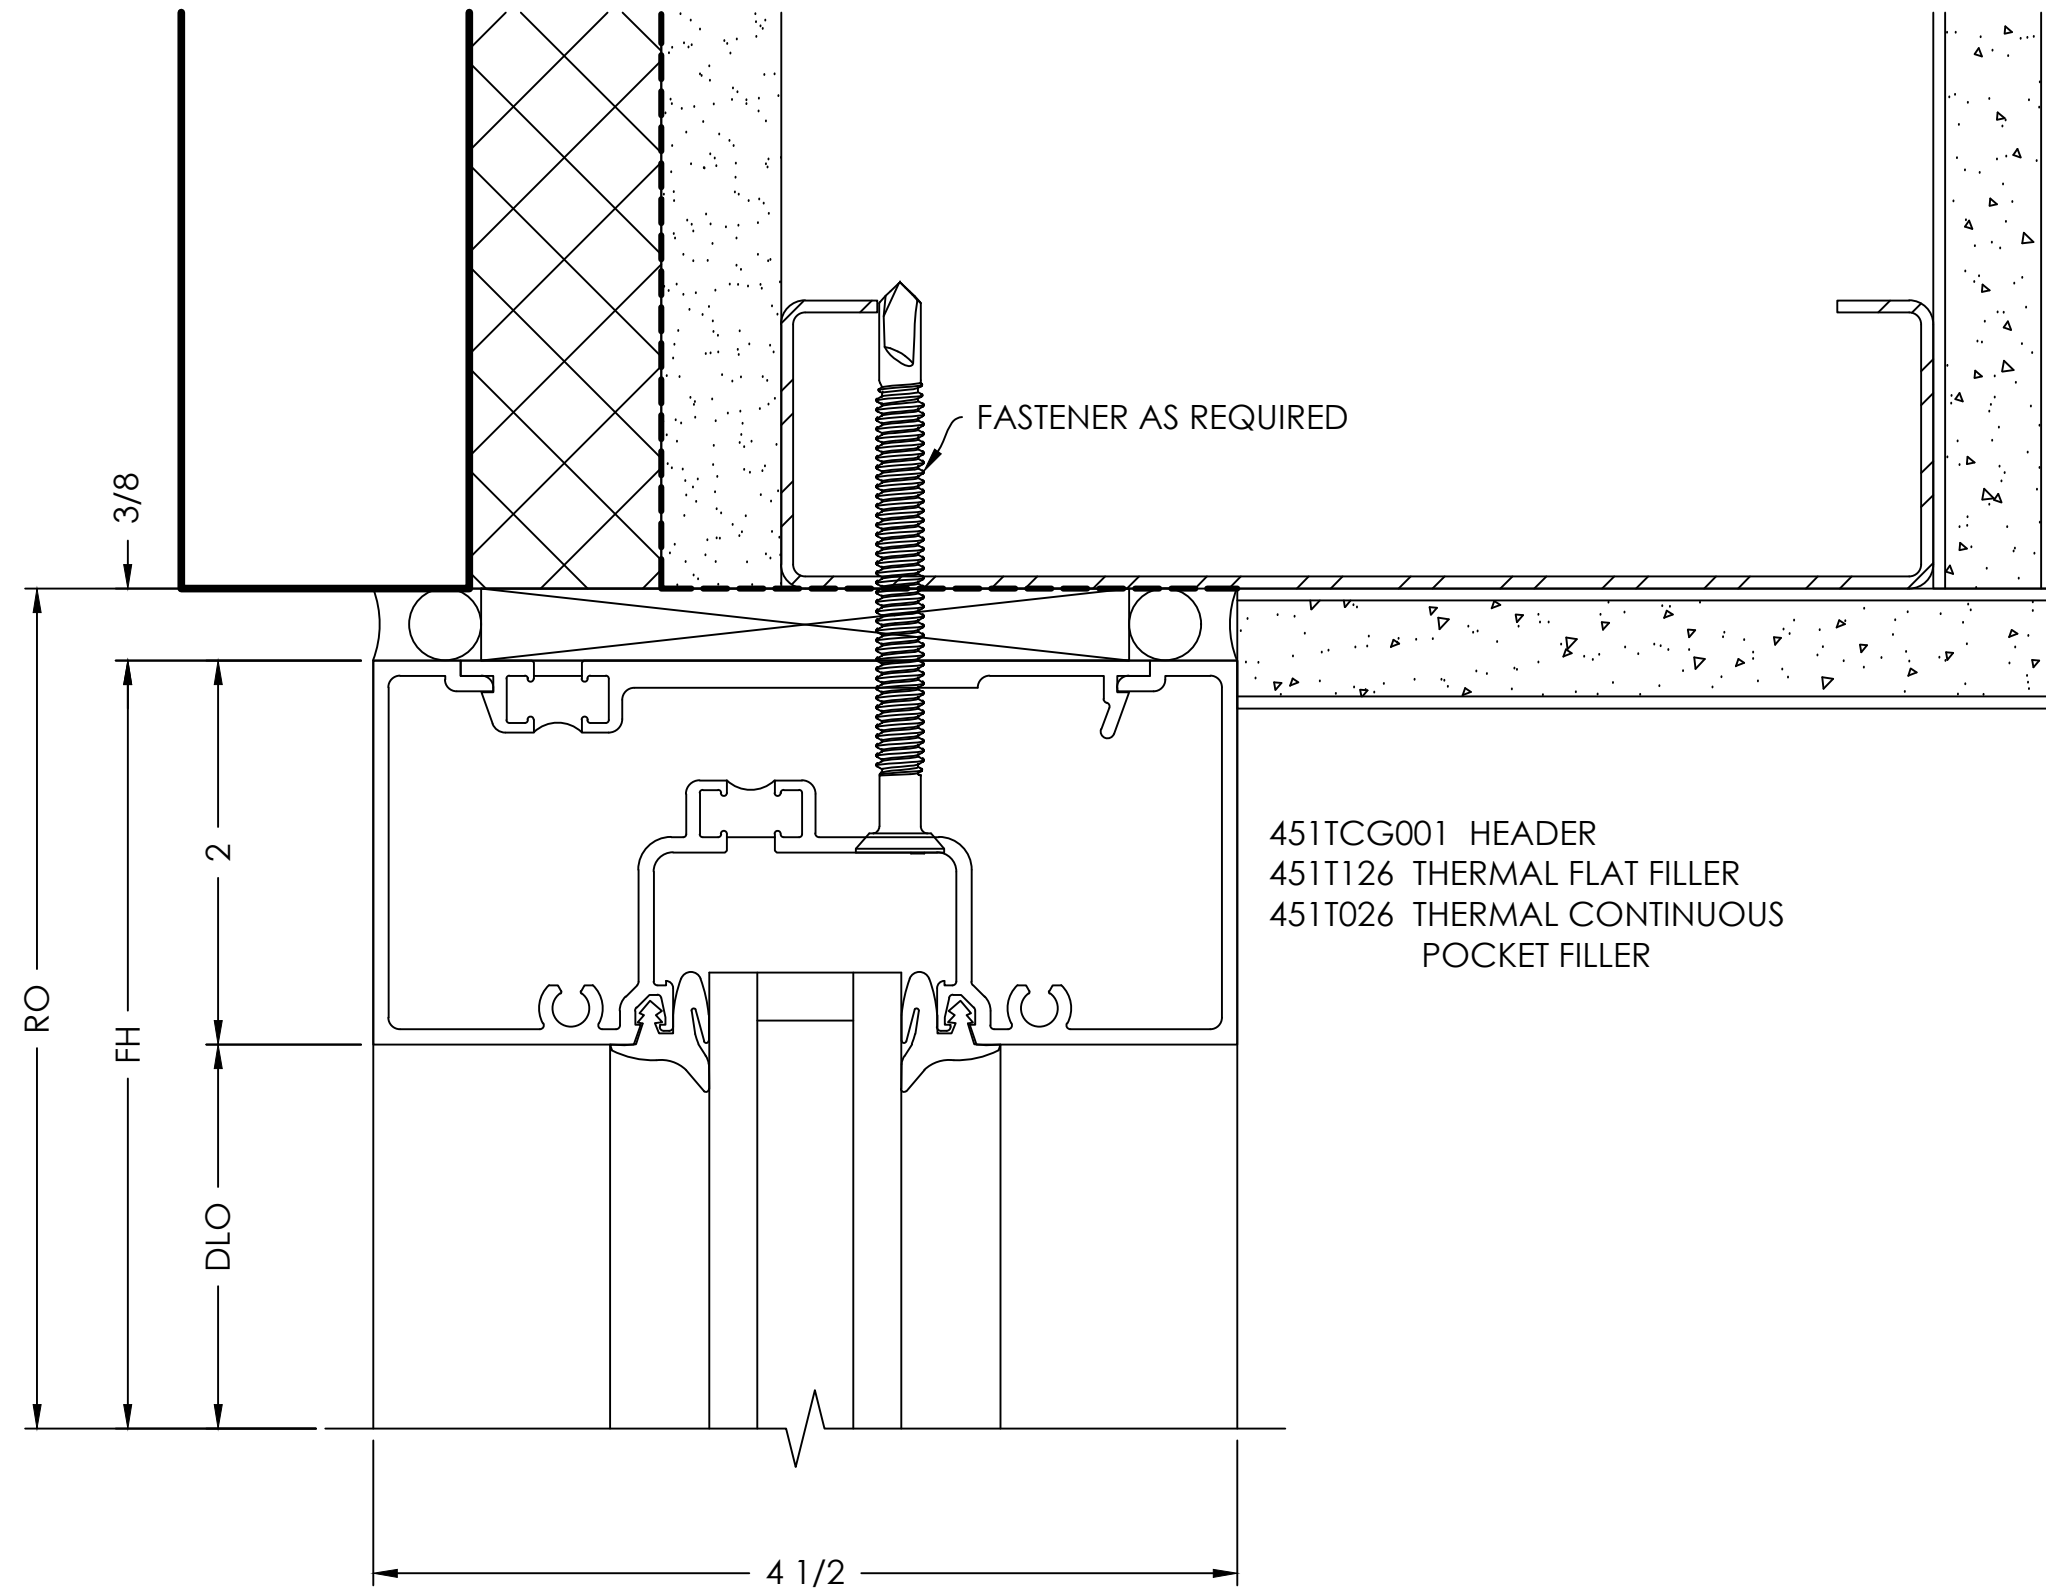

451TCG011 TUBULAR HORIZONTAL  
451CG004 GLASS STOP

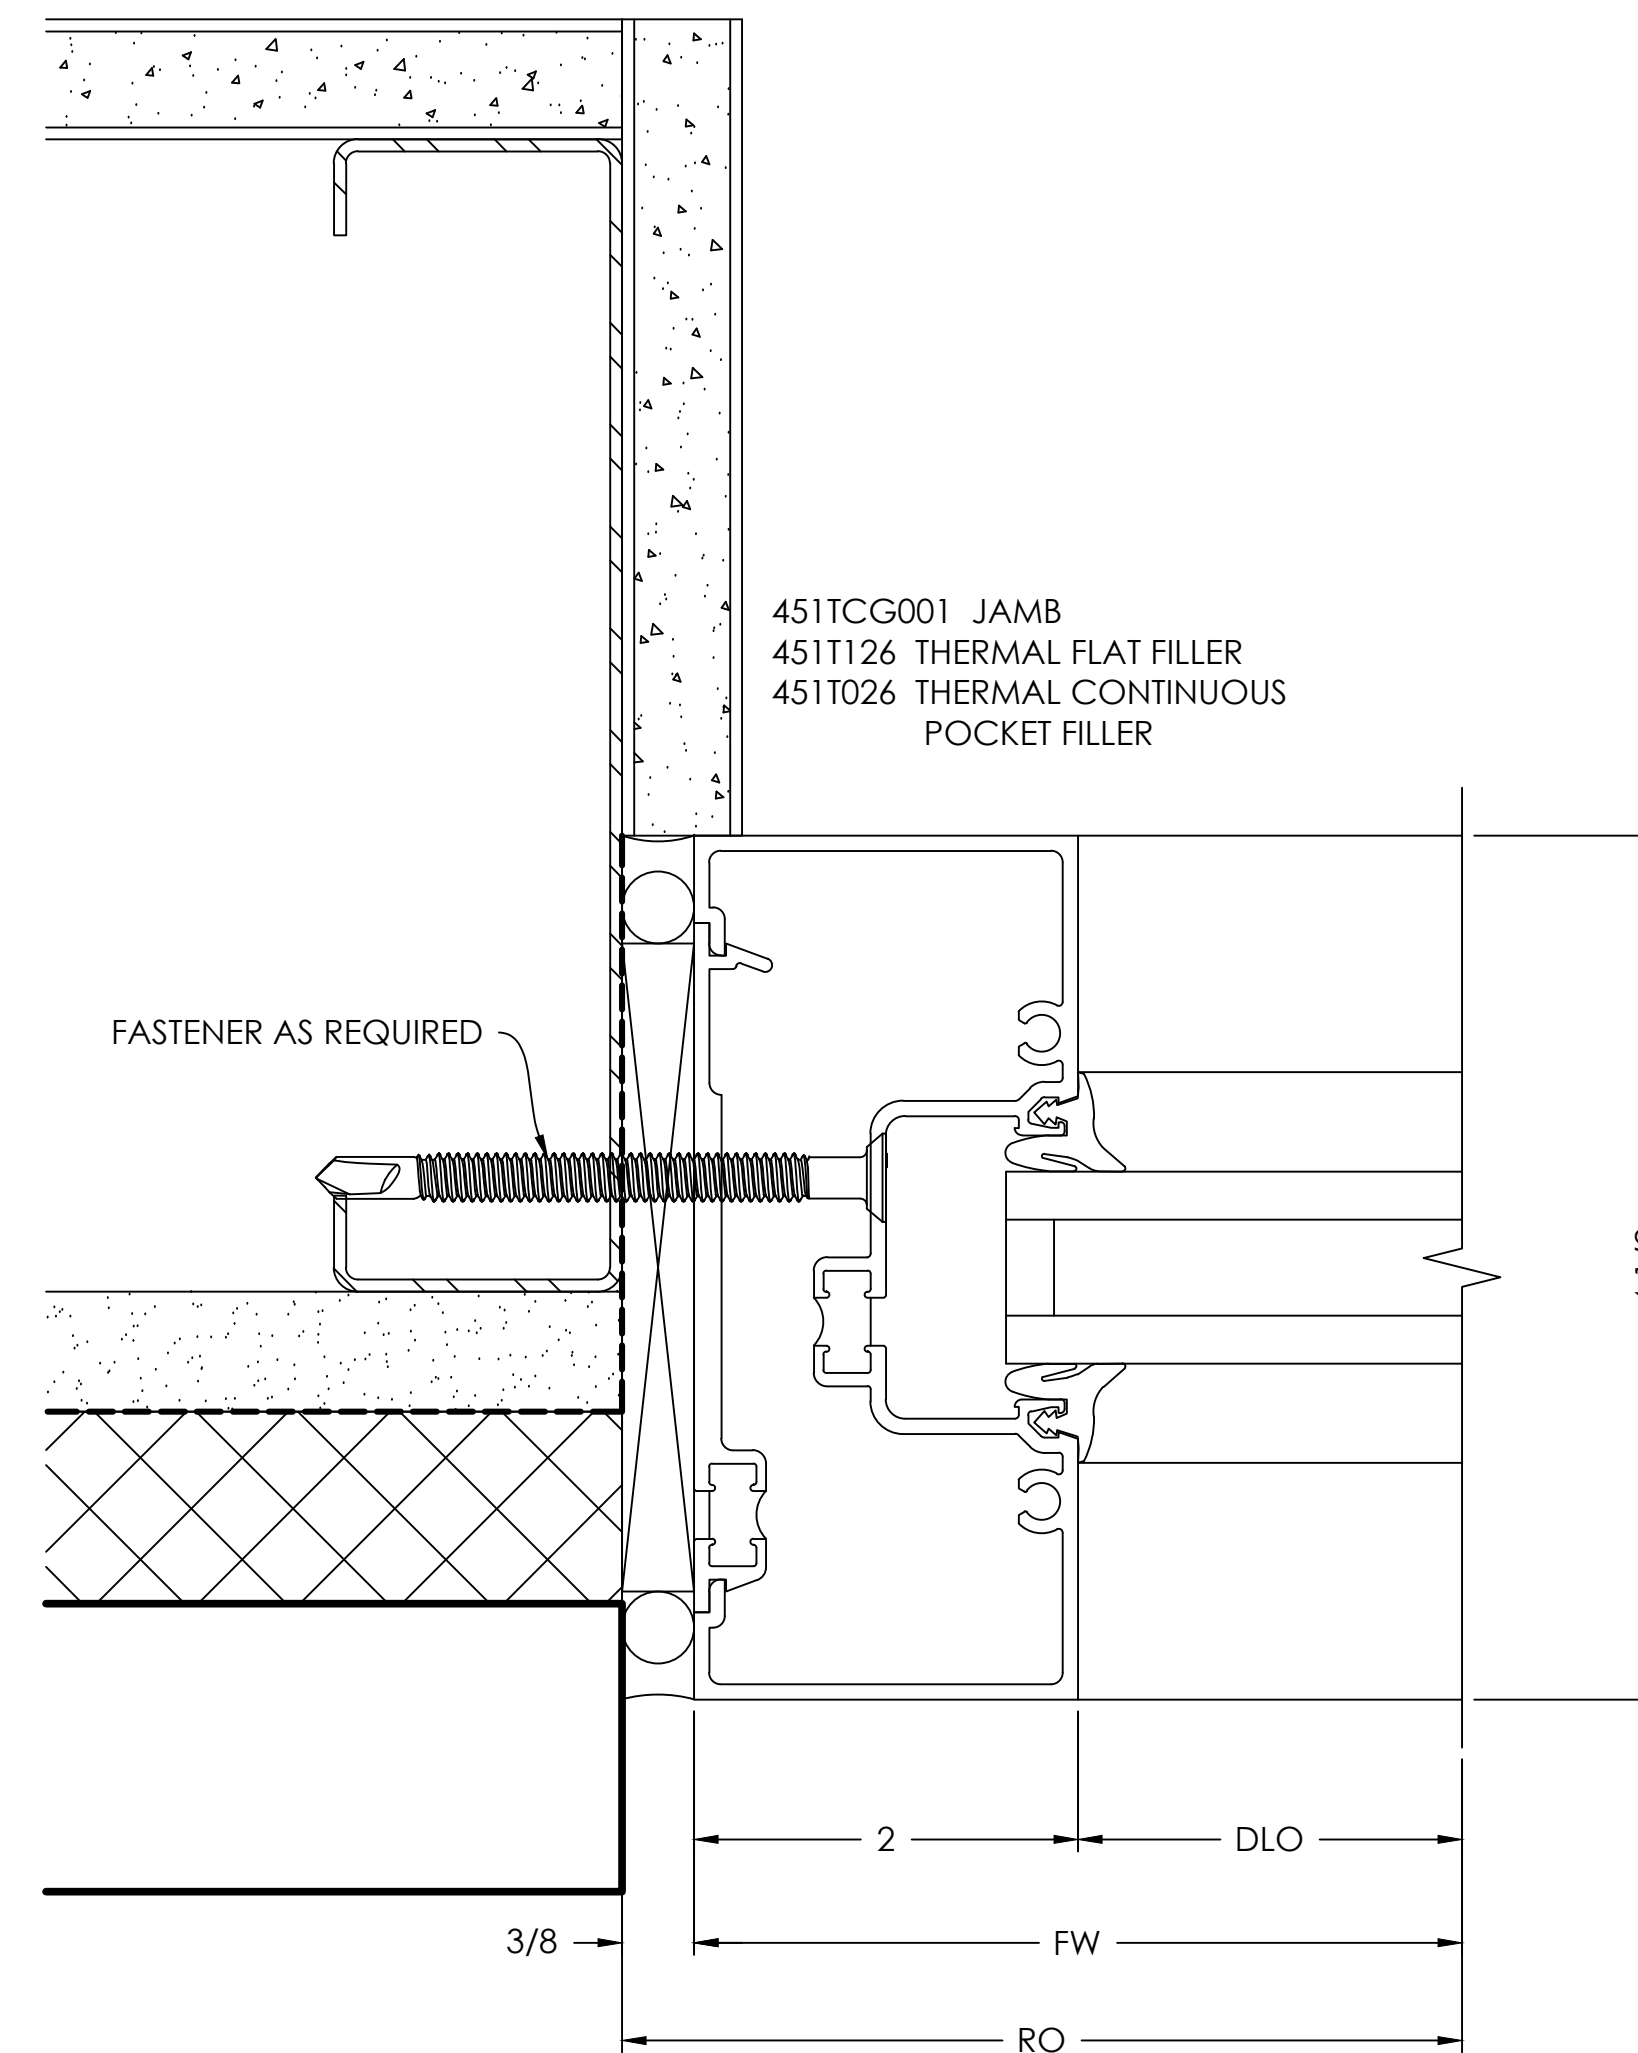

451TCG001 JAMB  
451T126 THERMAL FLAT FILLER  
451T026 THERMAL CONTINUOUS  
POCKET FILLER

FASTENER AS REQUIRED


SHEET NO. \_\_\_\_\_

INTERMEDIATE VERTICAL  
DETAIL

SCALE= FULL

ARCH. REF.: NONE

5

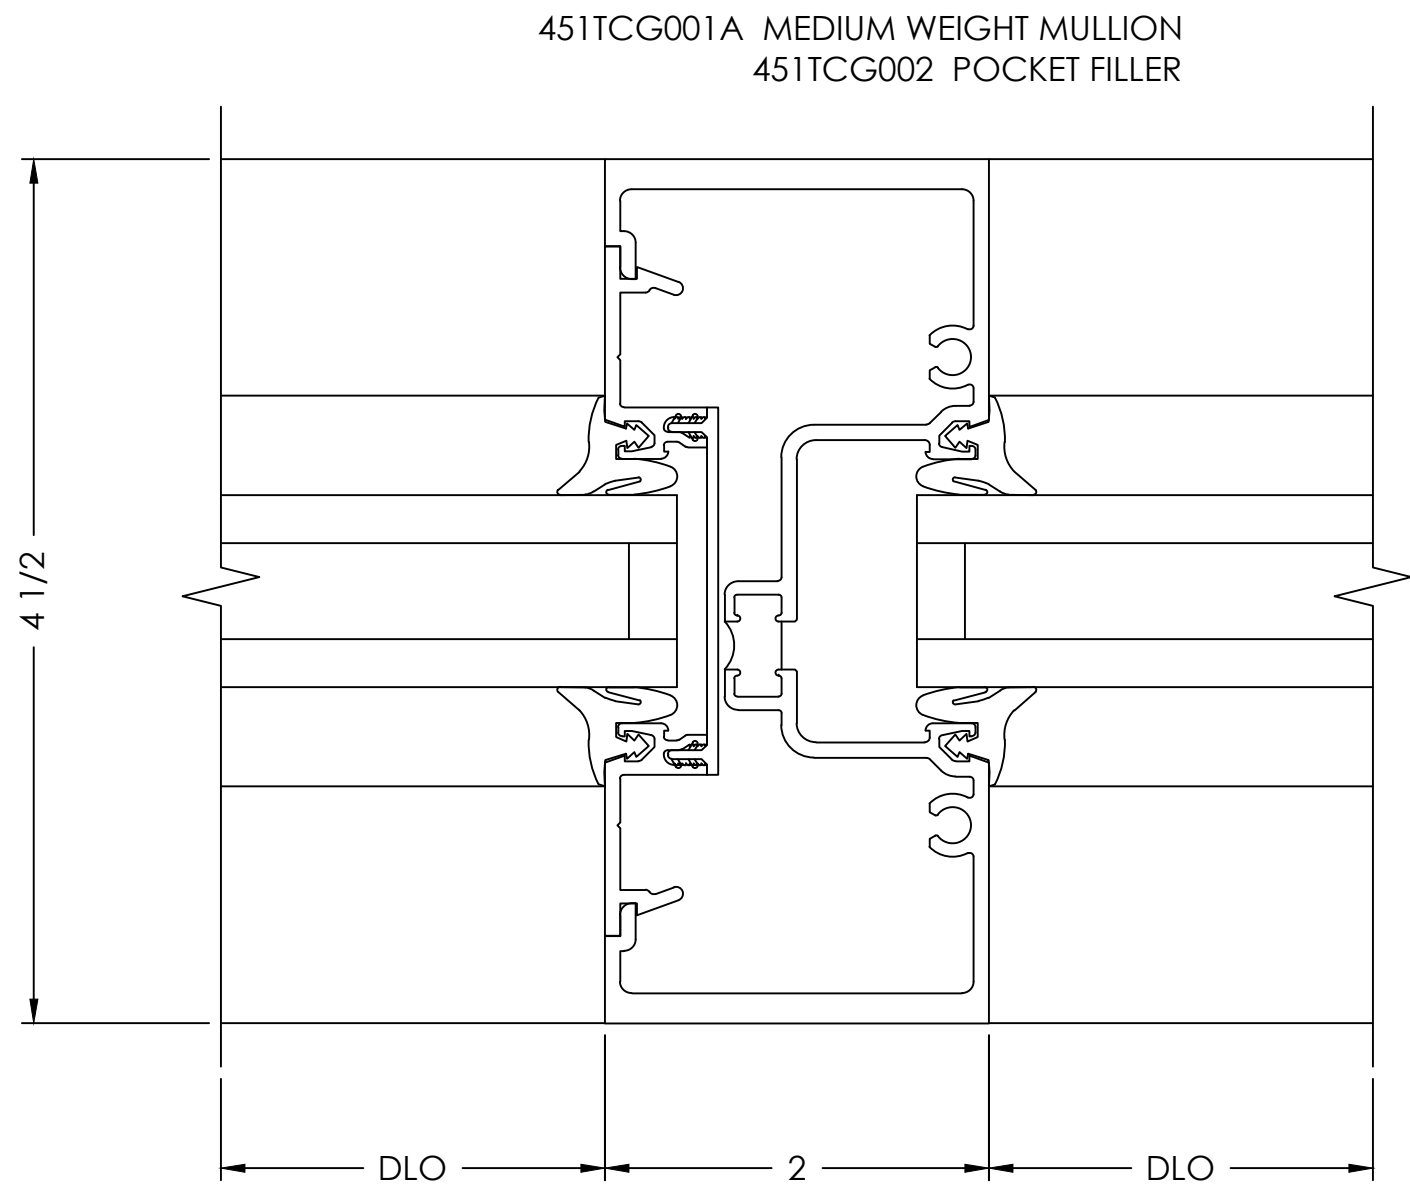


INTERMEDIATE VERTICAL  
DETAIL

SCALE= FULL

ARCH. REF.: NONE

6

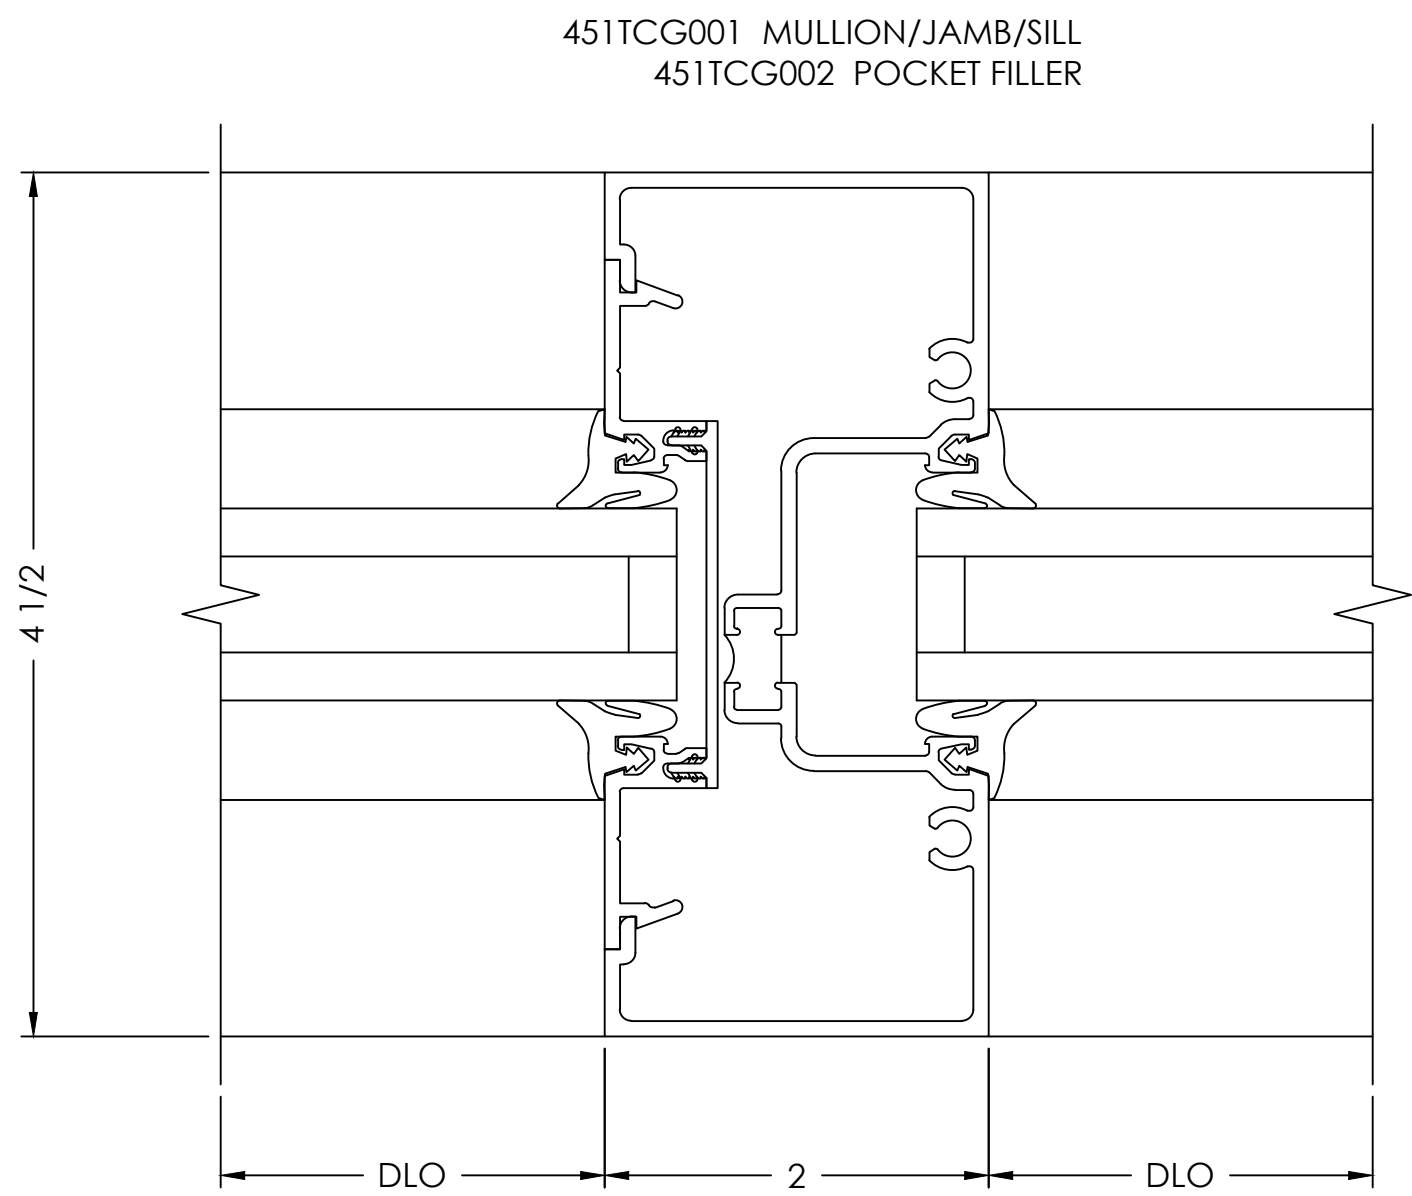

TYPICAL DETAIL NOTES:


- ADEQUATE SUPPORT MUST BE PROVIDED TO WITHSTAND LOADS IMPOSED BY WINDOW SYSTEM
- REFER TO INSTALLATION MANUAL FOR ADD'L INFO
- CAP-SEAL ALL FASTENERS IN GLAZING POCKETS

EXPANSION VERTICAL  
DETAIL

SCALE= FULL

ARCH. REF.: NONE

7

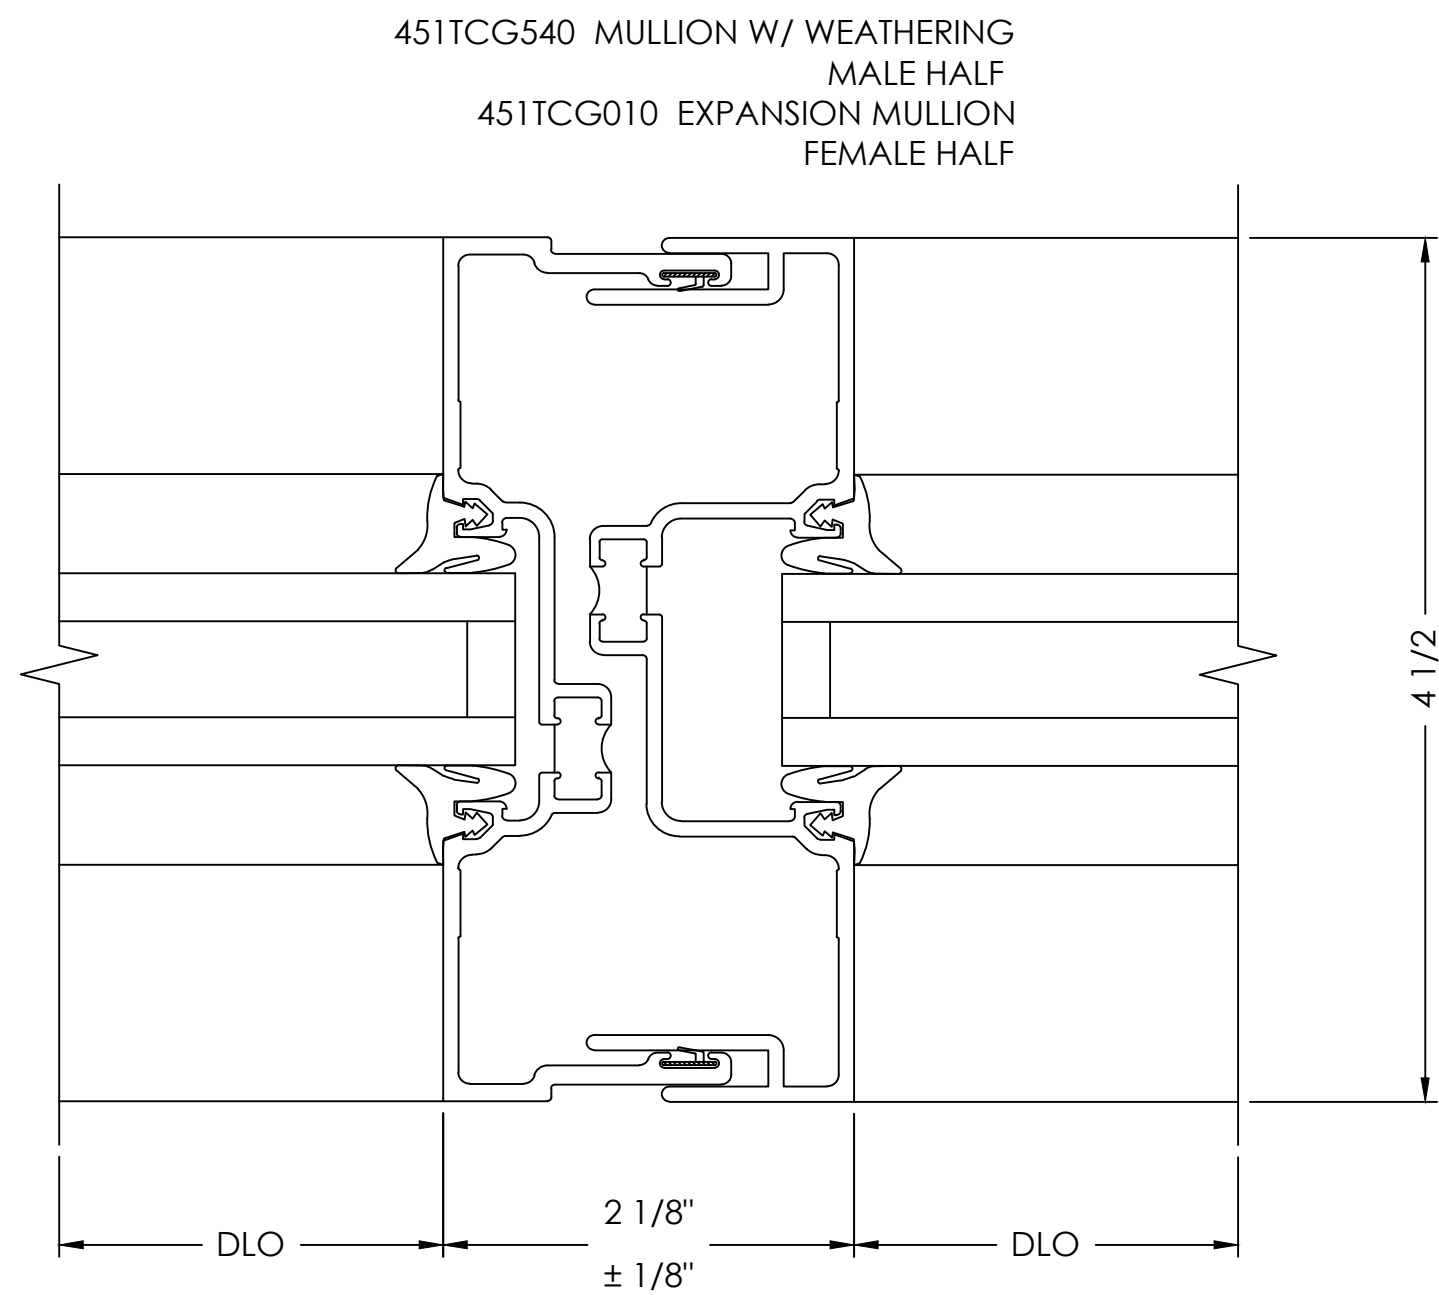


HEADER  
DETAIL

SCALE= FULL

ARCH. REF.: 1/A424

8

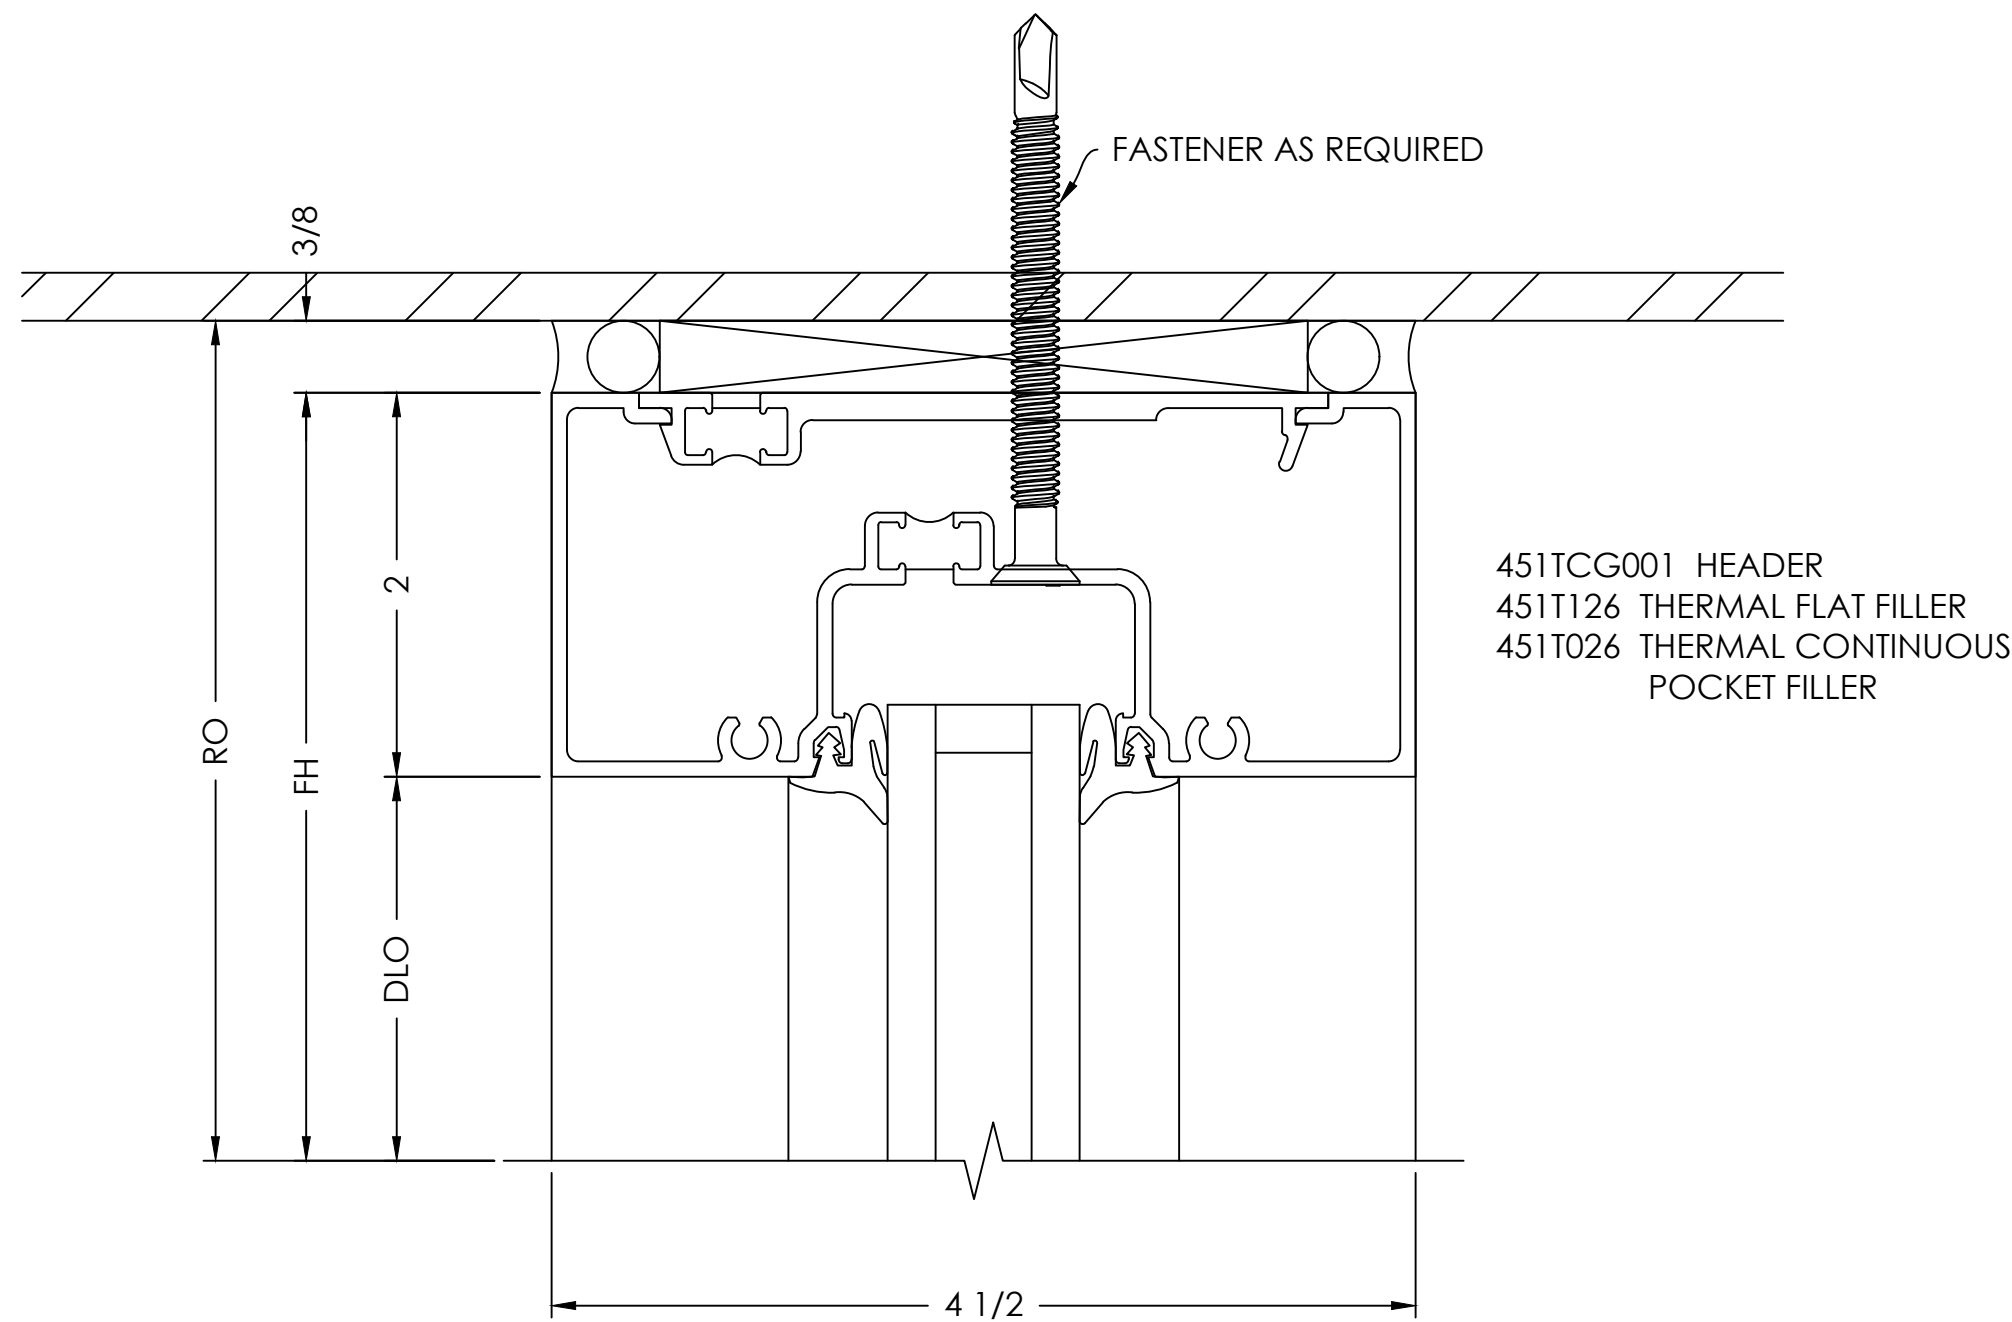

VISION  
DRAFTING,  
INC.

TEL: (470) 400-8783

RRG@VISIONDRAFTING.NET

WWW.VISIONDRAFTING.NET

| BY | DATE | REVISION NO. | BY | DATE | PRINTS ISSUED FOR |
|----|------|--------------|----|------|-------------------|
|    |      |              |    |      | 1ST APPROVAL      |
|    |      |              |    |      |                   |
|    |      |              |    |      |                   |
|    |      |              |    |      |                   |

ARCHITECT/LOCATION  
SCOTT + CORVIA  
429 S KELLER RD, SUITE 200  
ORLANDO, FL 32810  
PHONE 407.660.2766

PROJECT NAME/LOCATION  
COOL RUNNINGS  
HWY 85, FAYETTEVILLE, GA 30214

SCALE:  
1:1

SHEET NO.


DETAILS  
402

JAMB  
DETAIL

SCALE= FULL

ARCH. REF.: A102

9

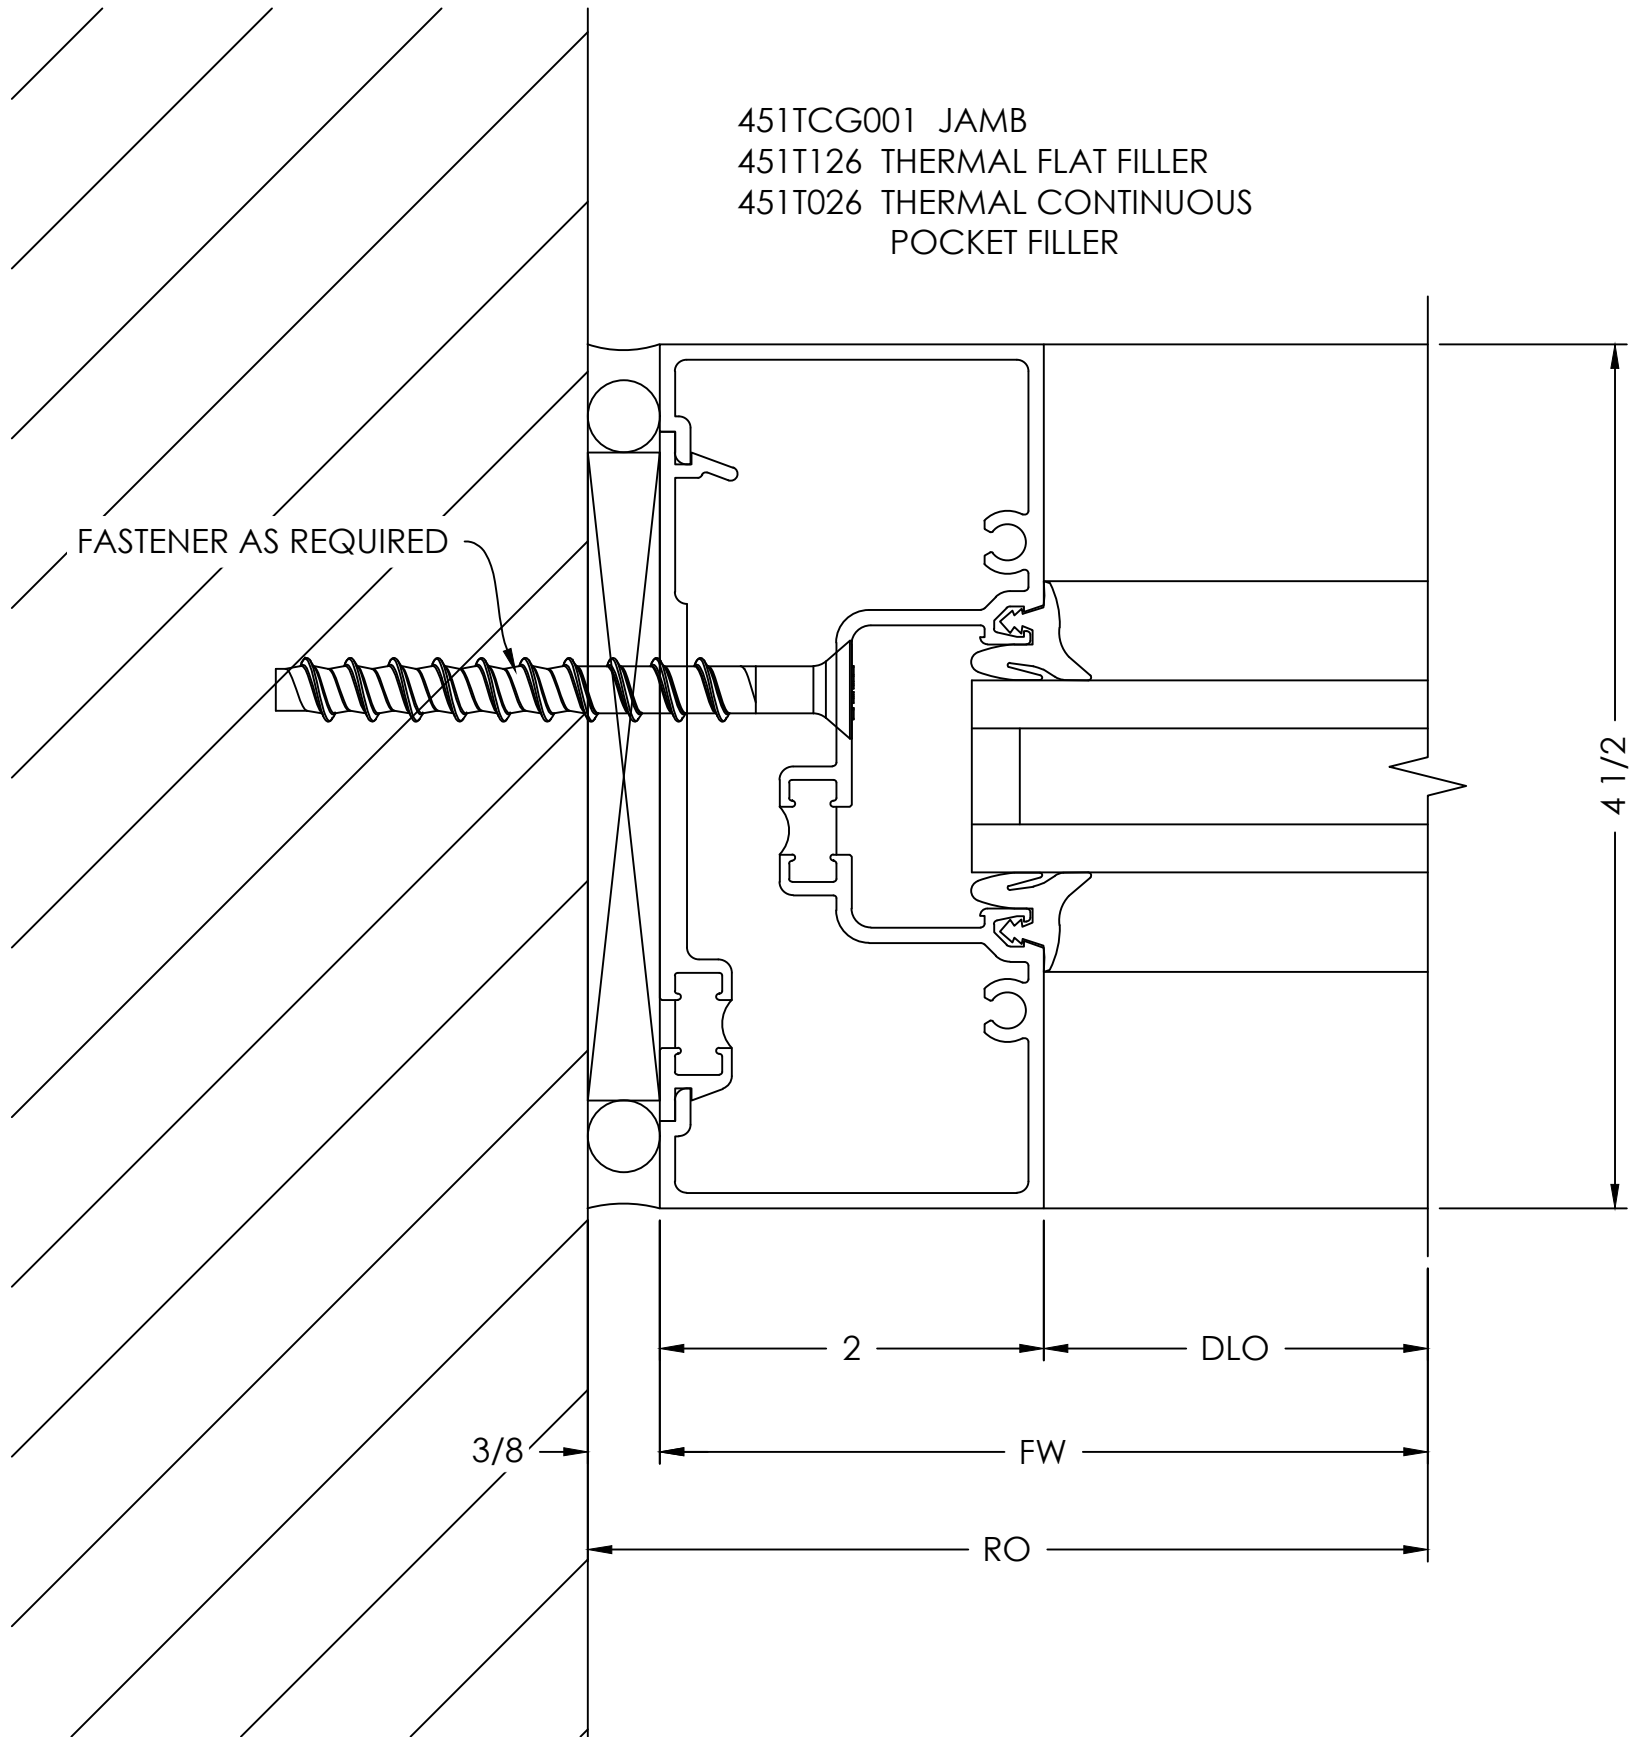


DOOR HEADER  
DETAIL

SCALE= FULL

ARCH. REF.: NONE

11

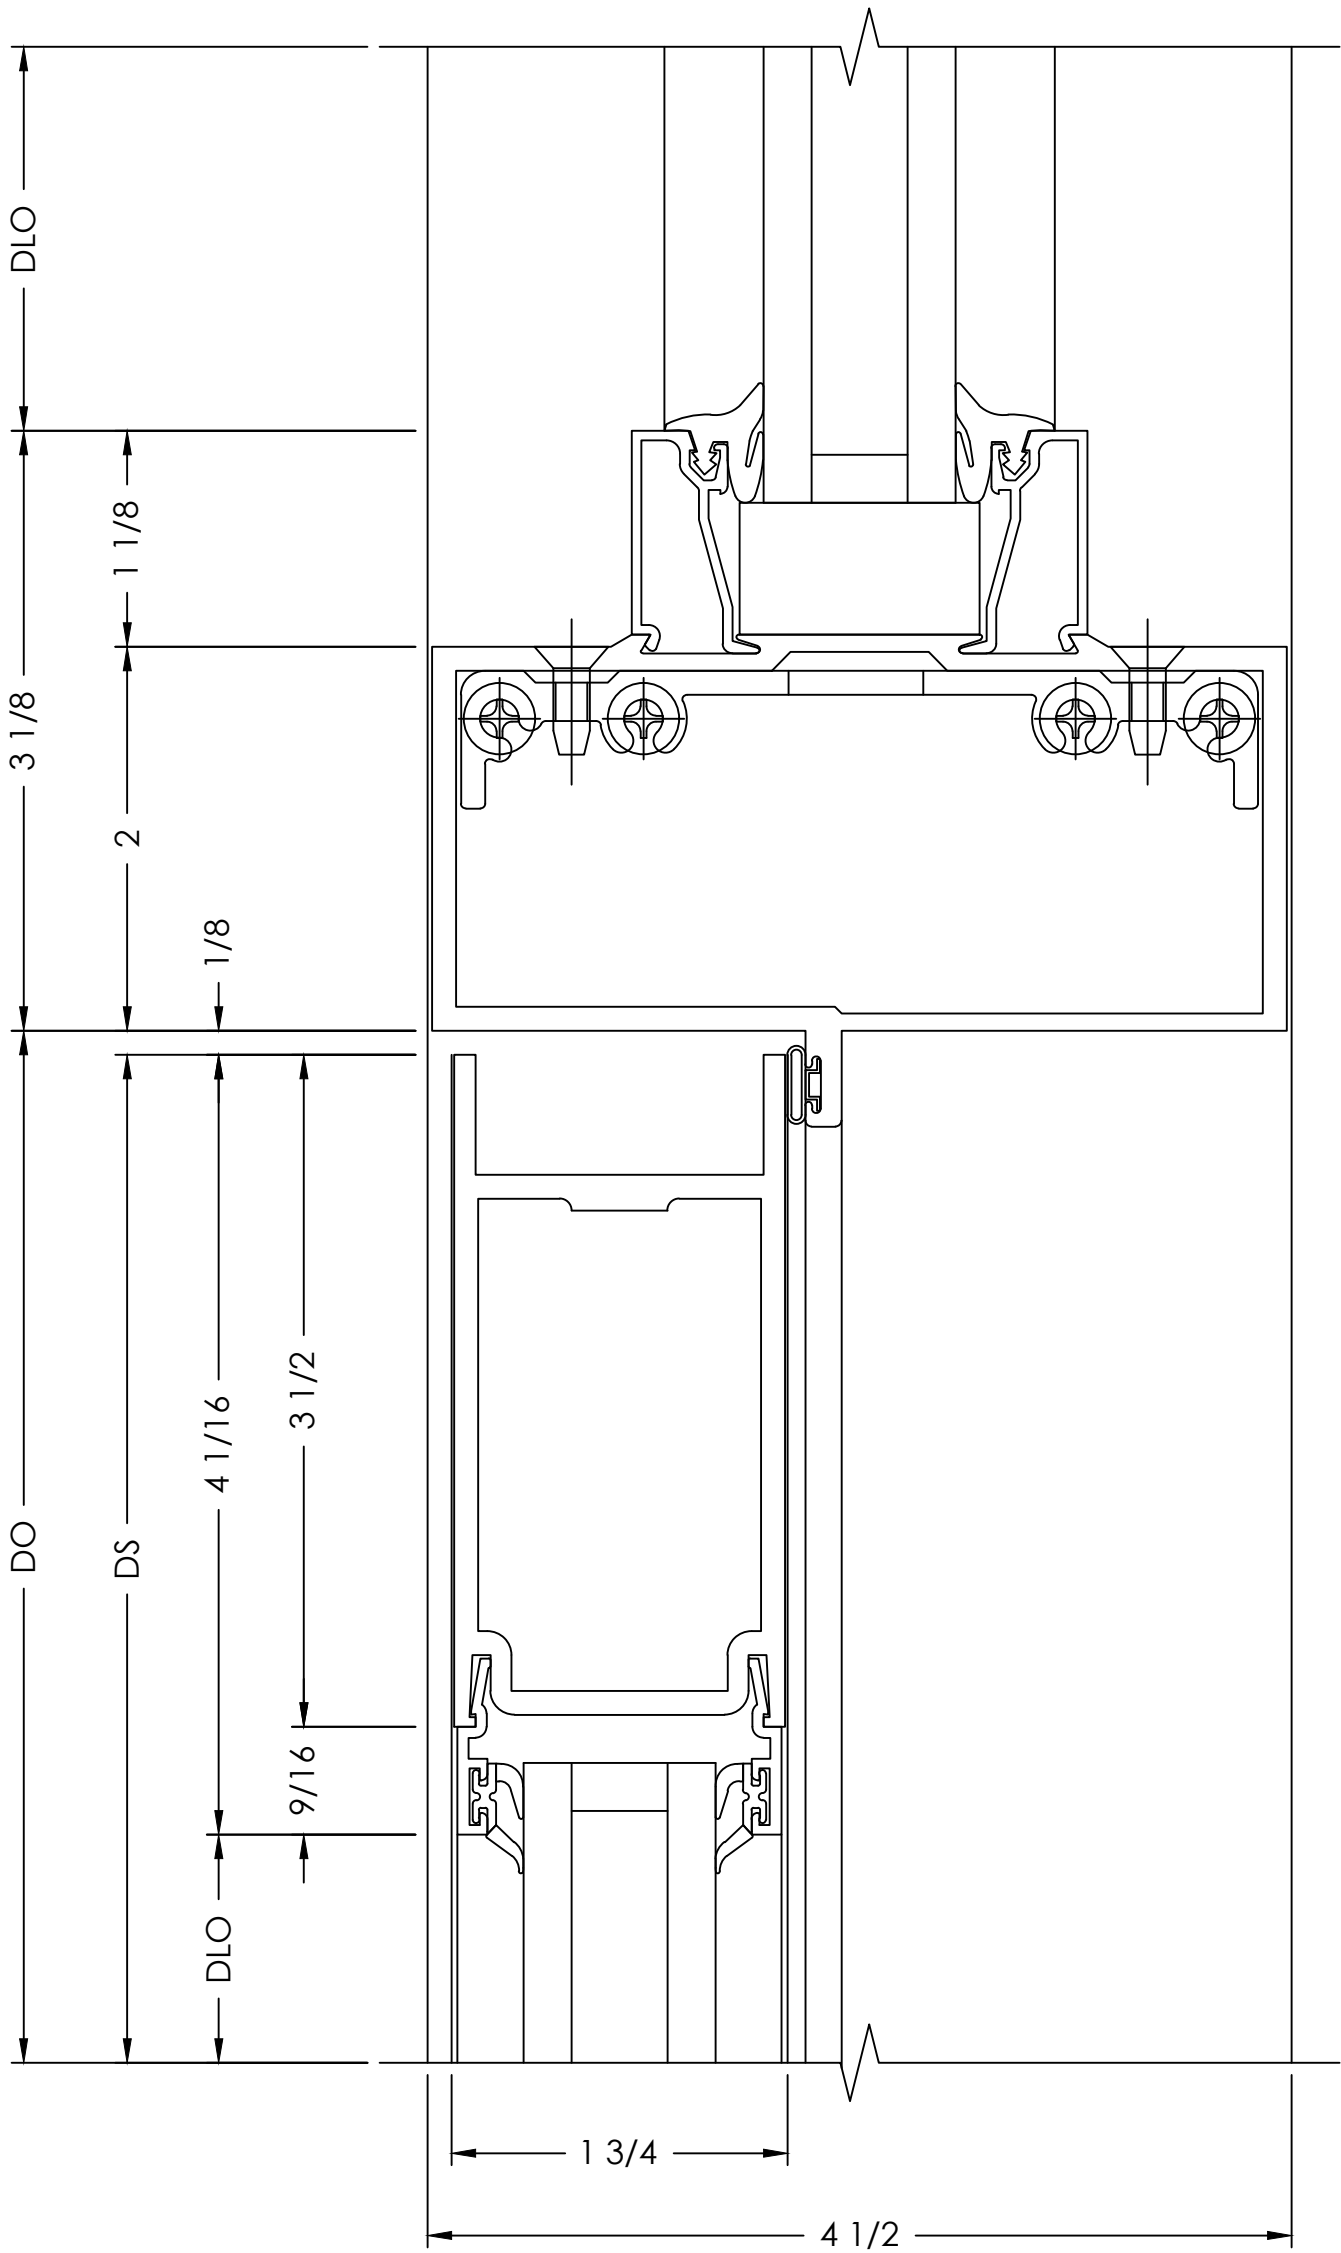

- TYPICAL DETAIL NOTES:
- ADEQUATE SUPPORT MUST BE PROVIDED TO WITHSTAND LOADS IMPOSED BY WINDOW SYSTEM
  - REFER TO INSTALLATION MANUAL FOR ADD'L INFO
  - CAP-SEAL ALL FASTENERS IN GLAZING POCKETS


450506 S/A T-BAR/HEADER CLIP PACKAGE  
451502 S/A T-BAR/HEADER WITH WEATHERING  
450022 GLASS STOP  
200023 STANDARD 350 TOP DOOR RAIL

90° OUTSIDE CORNER  
DETAIL

SCALE= FULL

ARCH. REF.: A102

10

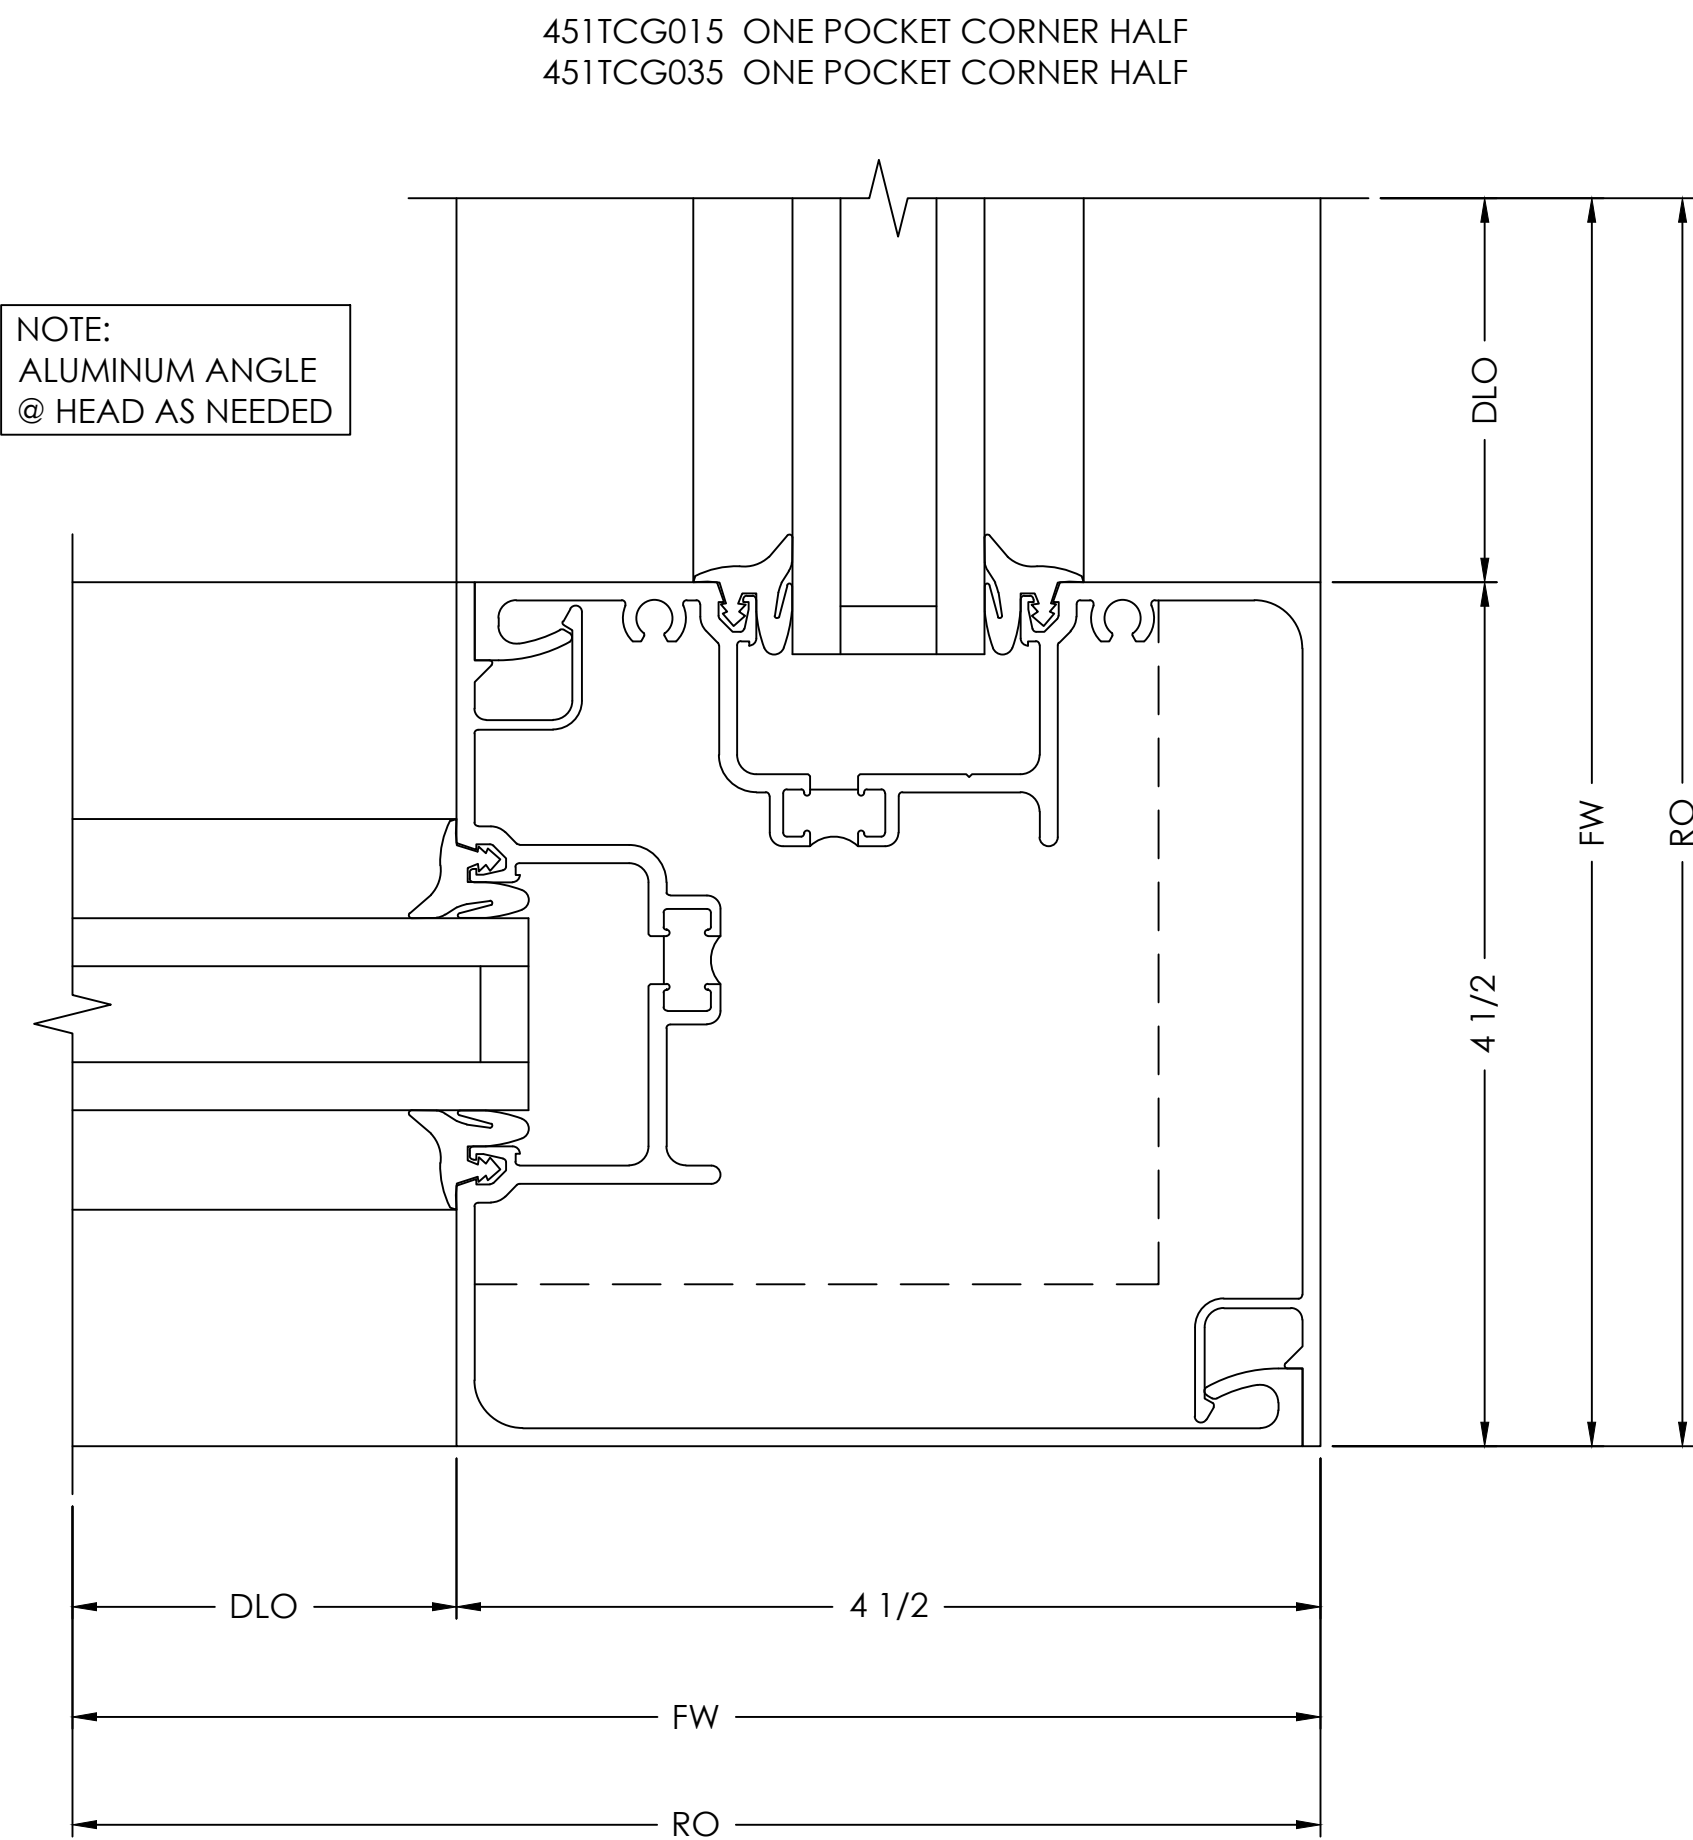


DOOR JAMB  
DETAIL

SCALE= FULL

ARCH. REF.: NONE

12

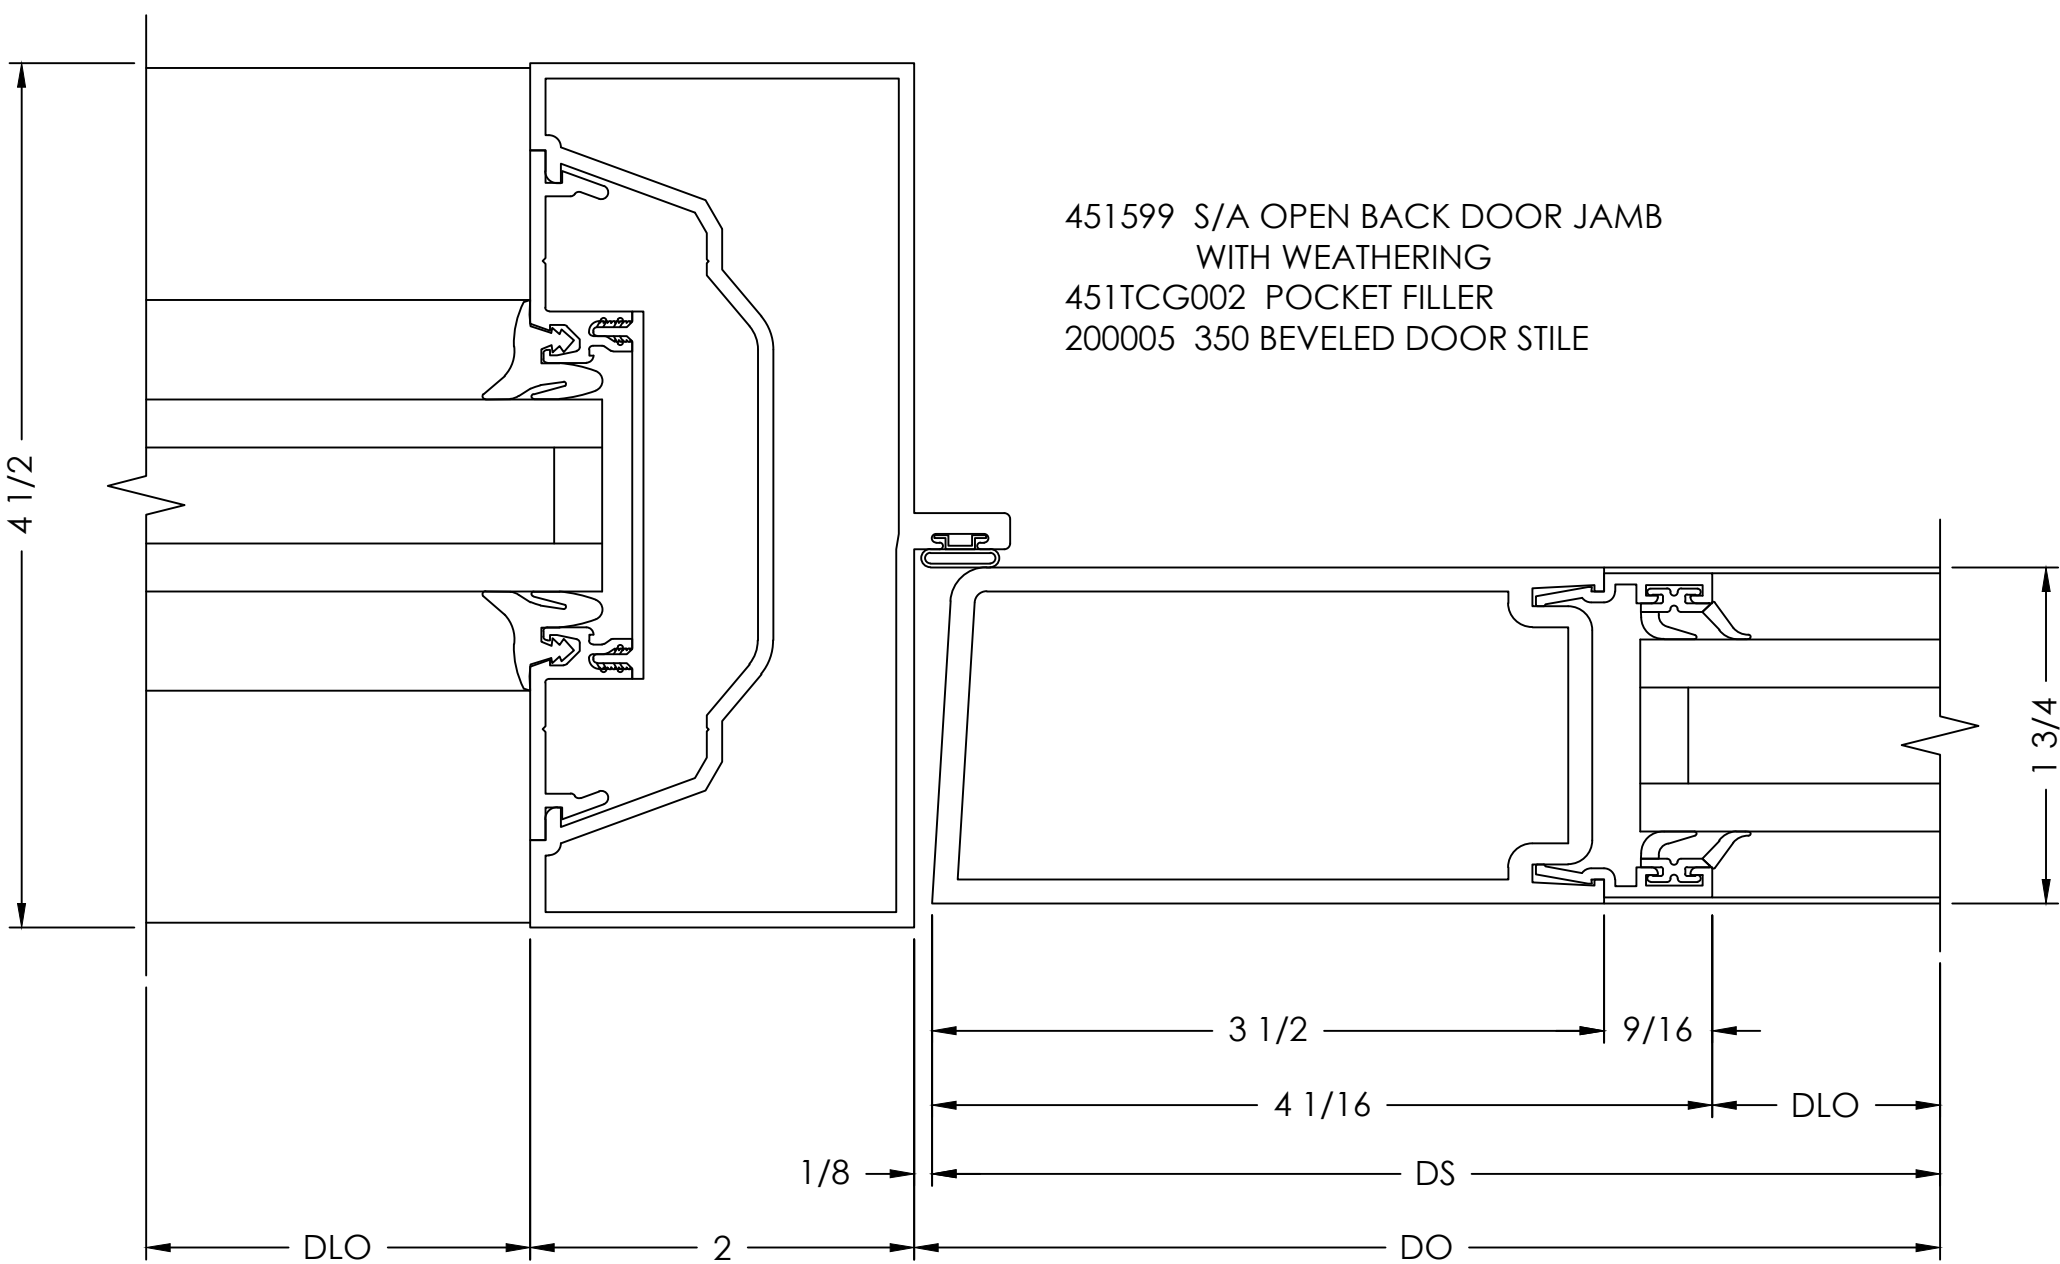

VISION  
DRAFTING,  
INC.  
www.visiondrafting.net  
TEL: (407) 400-8783  
RGRAHAM@VISIONDRAFTING.NET

|                   |              |  |  |  |
|-------------------|--------------|--|--|--|
| BY                |              |  |  |  |
| DATE              |              |  |  |  |
| REVISION NO.      |              |  |  |  |
| BY                |              |  |  |  |
| DATE              | 09/09/2024   |  |  |  |
| PRINTS ISSUED FOR | 1ST APPROVAL |  |  |  |

ARCHITECT/LOCATION  
SCOTT + CORMIA  
429 S KELLER RD, SUITE 200  
ORLANDO, FL 32810  
PHONE 407.660.2766

PROJECT NAME/LOCATION

COOL RUNNINGS  
HWY 85, FAYETTEVILLE, GA 30214

SCALE:  
1:1

SHEET NO.  
DETAILS  
403

DOOR JAMB AT TRANSOM AREA


DETAIL

SCALE= FULL

ARCH. REF.: NONE

13

451599 S/A OPEN BACK DOOR JAMB  
WITH WEATHERING  
451TCG002 POCKET FILLER  
451026 POCKET INSERT

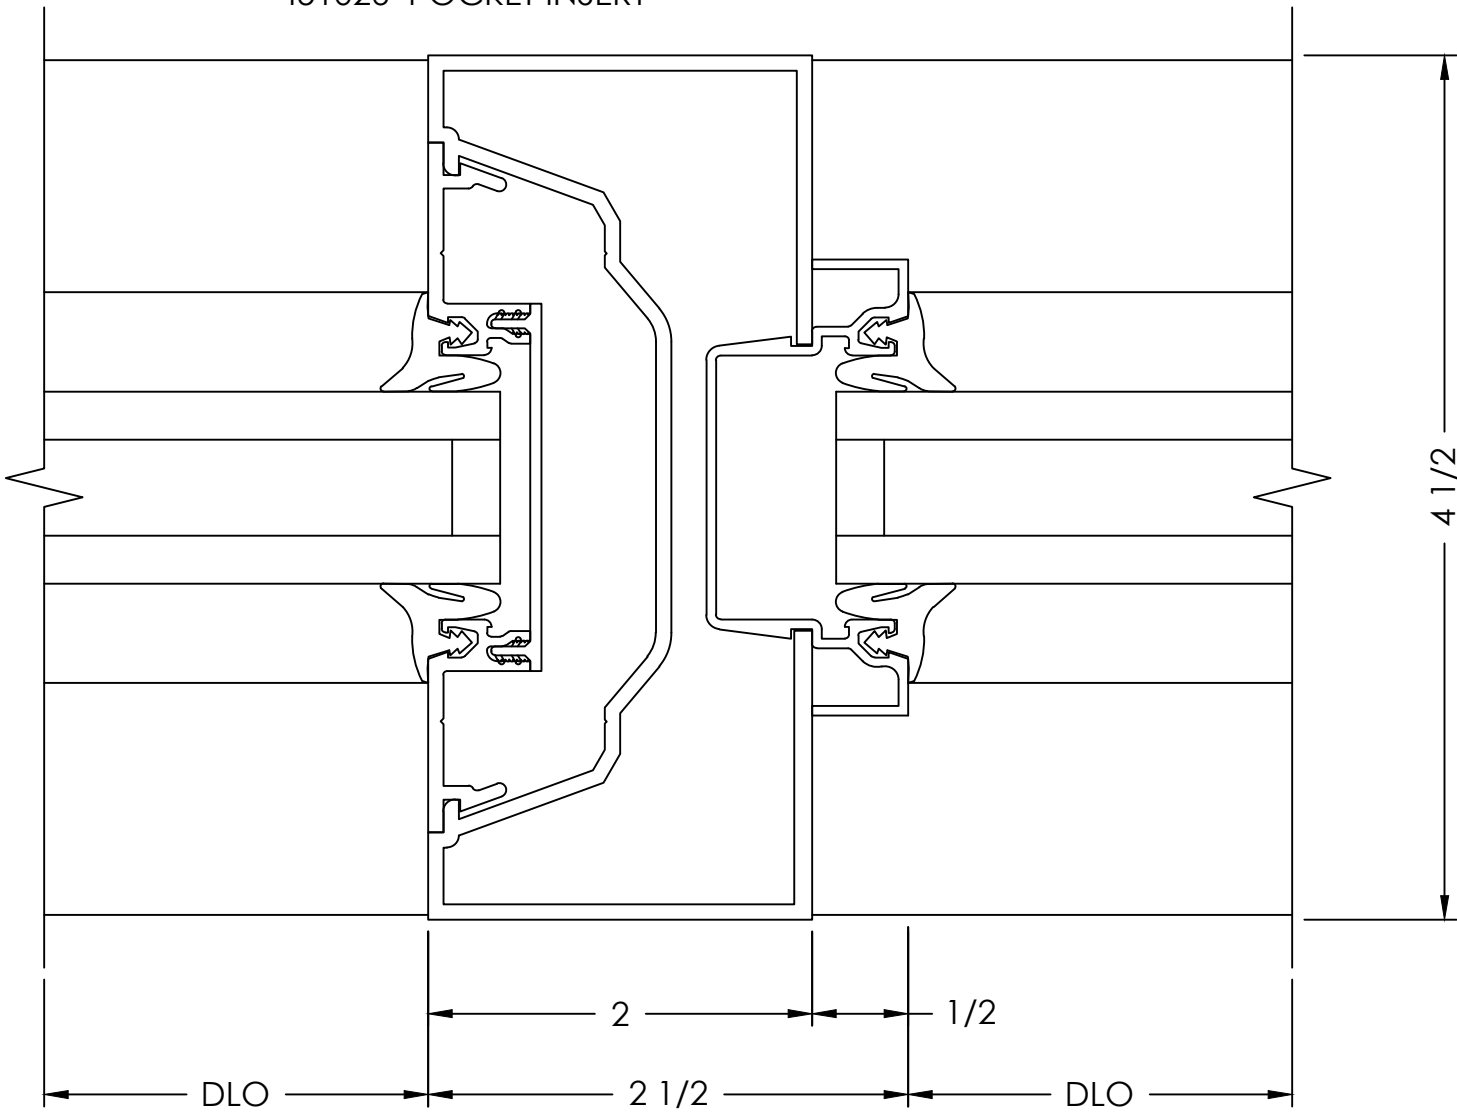

DOOR JAMB


DETAIL

SCALE= FULL

ARCH. REF.: 3/A425

14

451599 S/A OPEN BACK DOOR JAMB  
WITH WEATHERING  
451TCG002 POCKET FILLER  
200005 350 BEVELED DOOR STILE

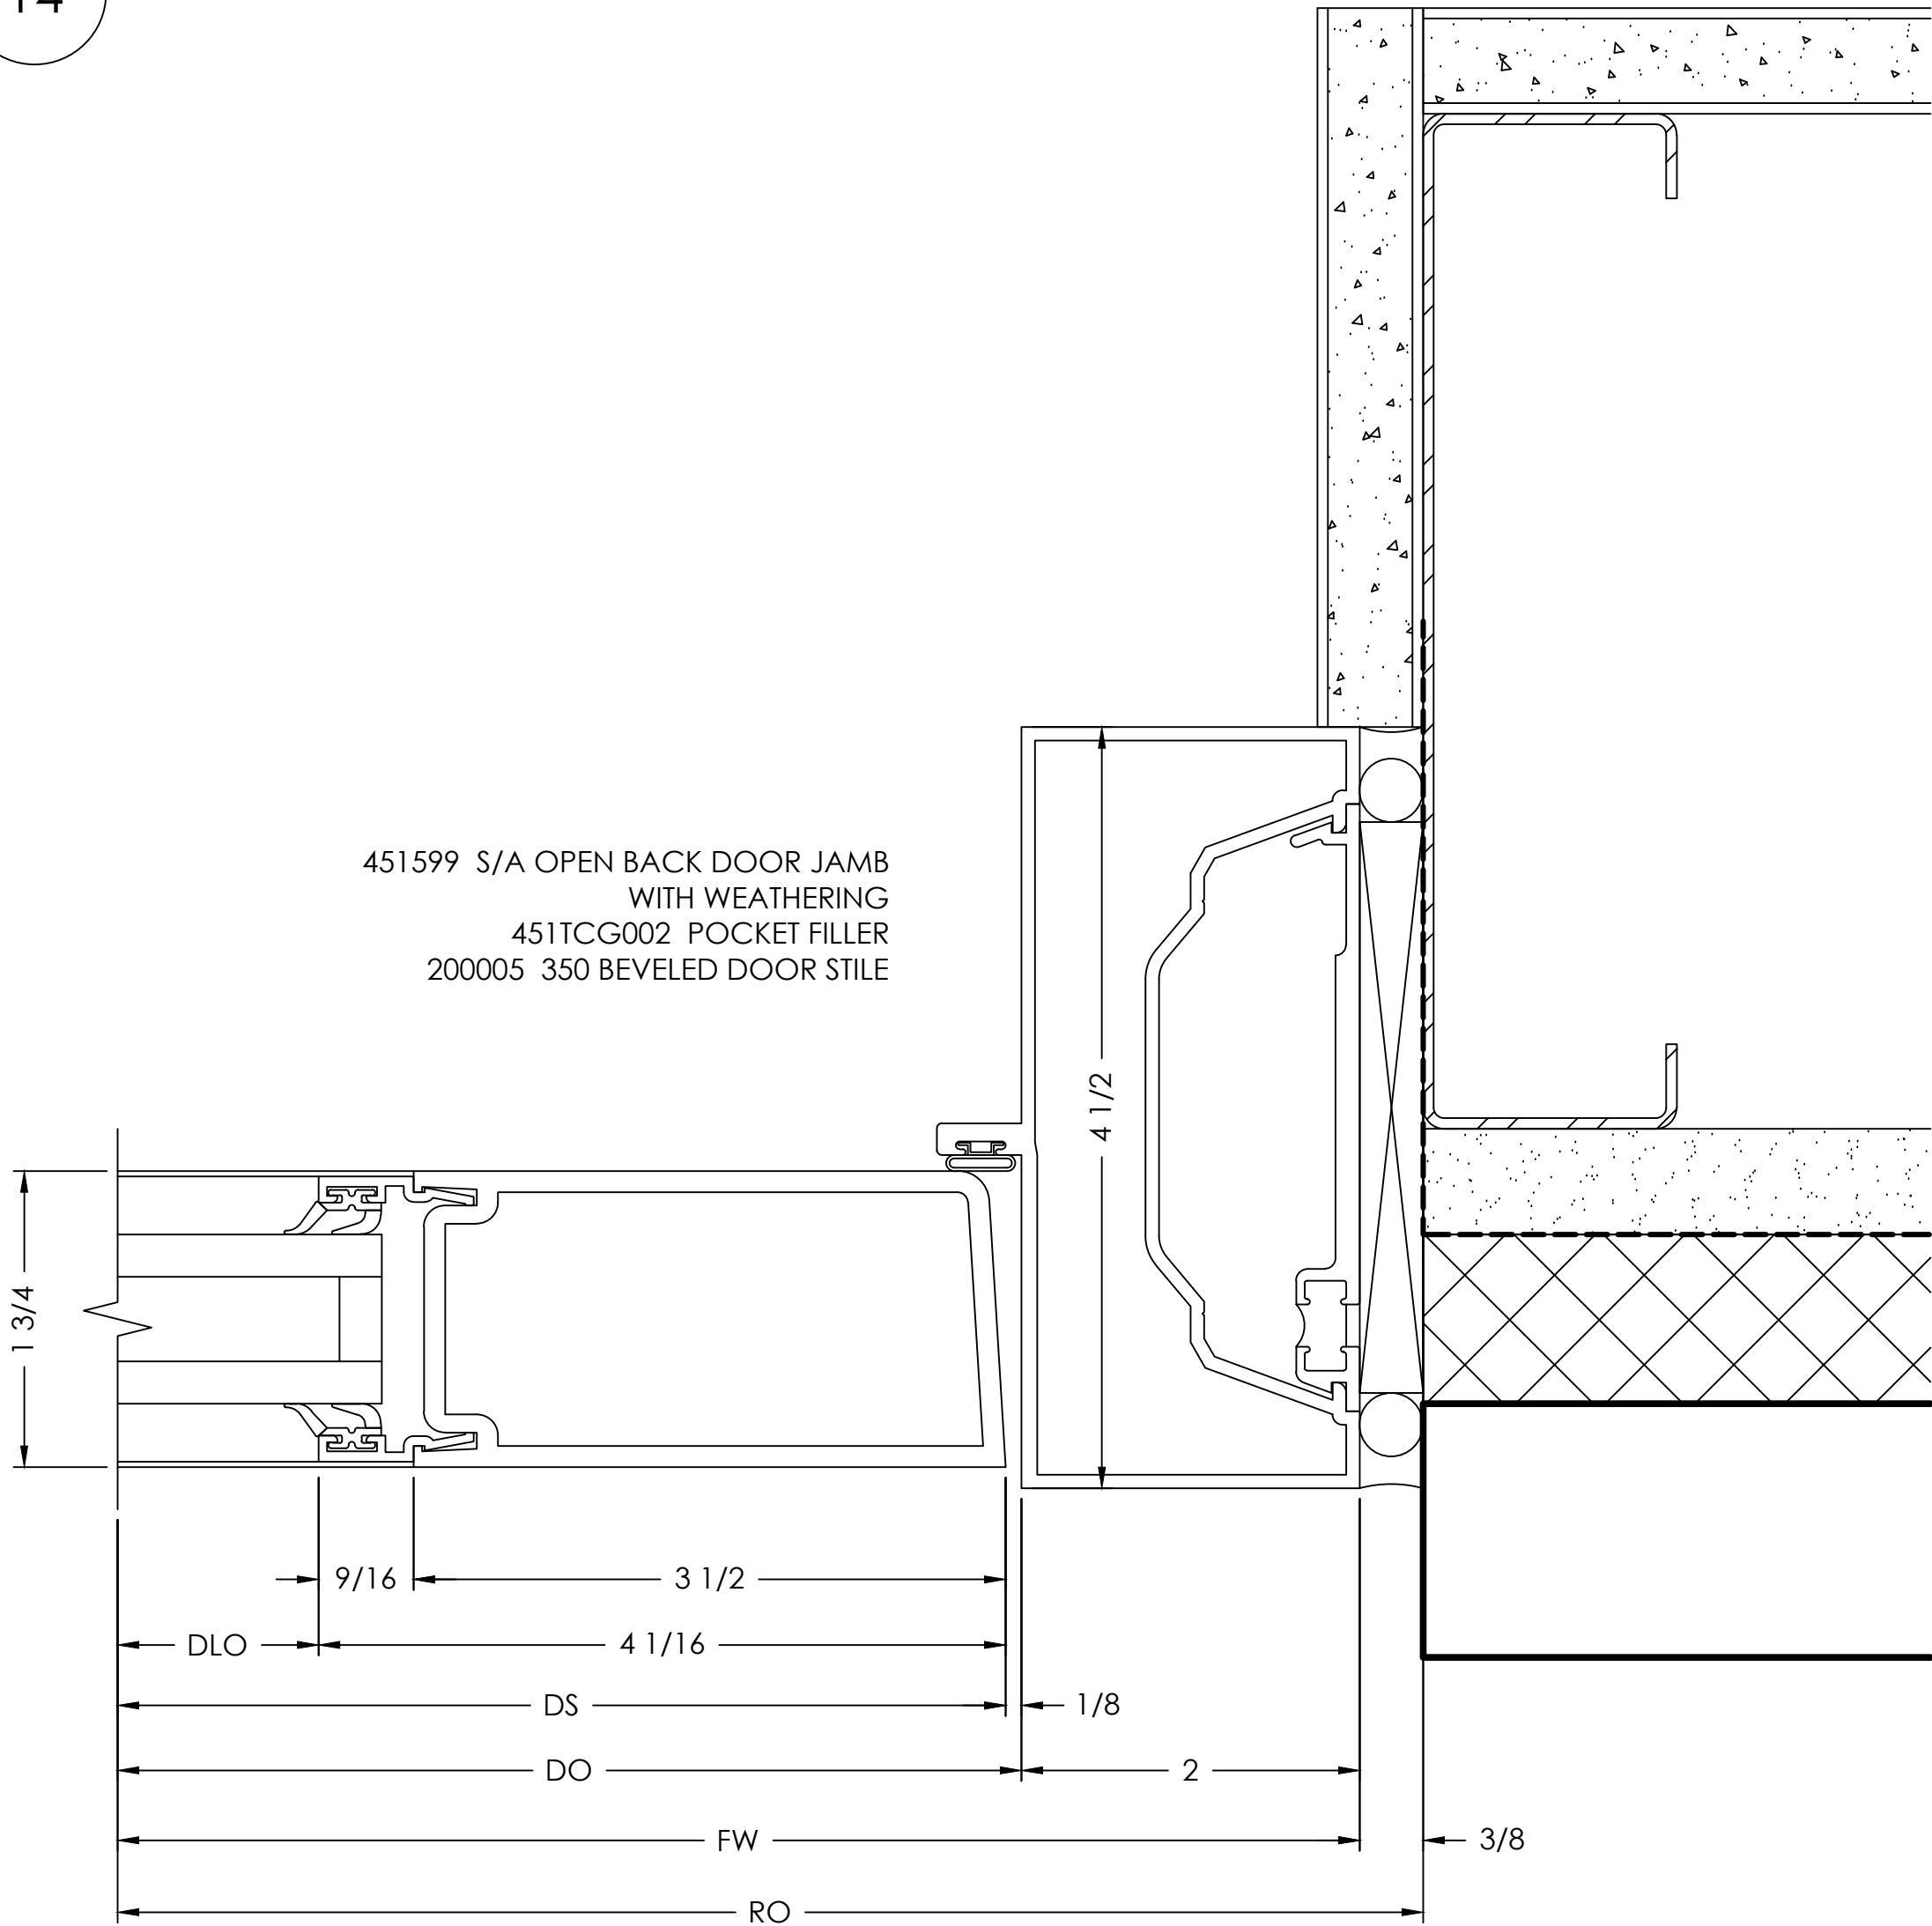

MEETING STILES


DETAIL

SCALE= FULL

ARCH. REF.: NONE

16

200006 350 ACTIVE STILE  
200007 350 INACTIVE STILE  
200496 ADJUSTABLE ASTRAGAL

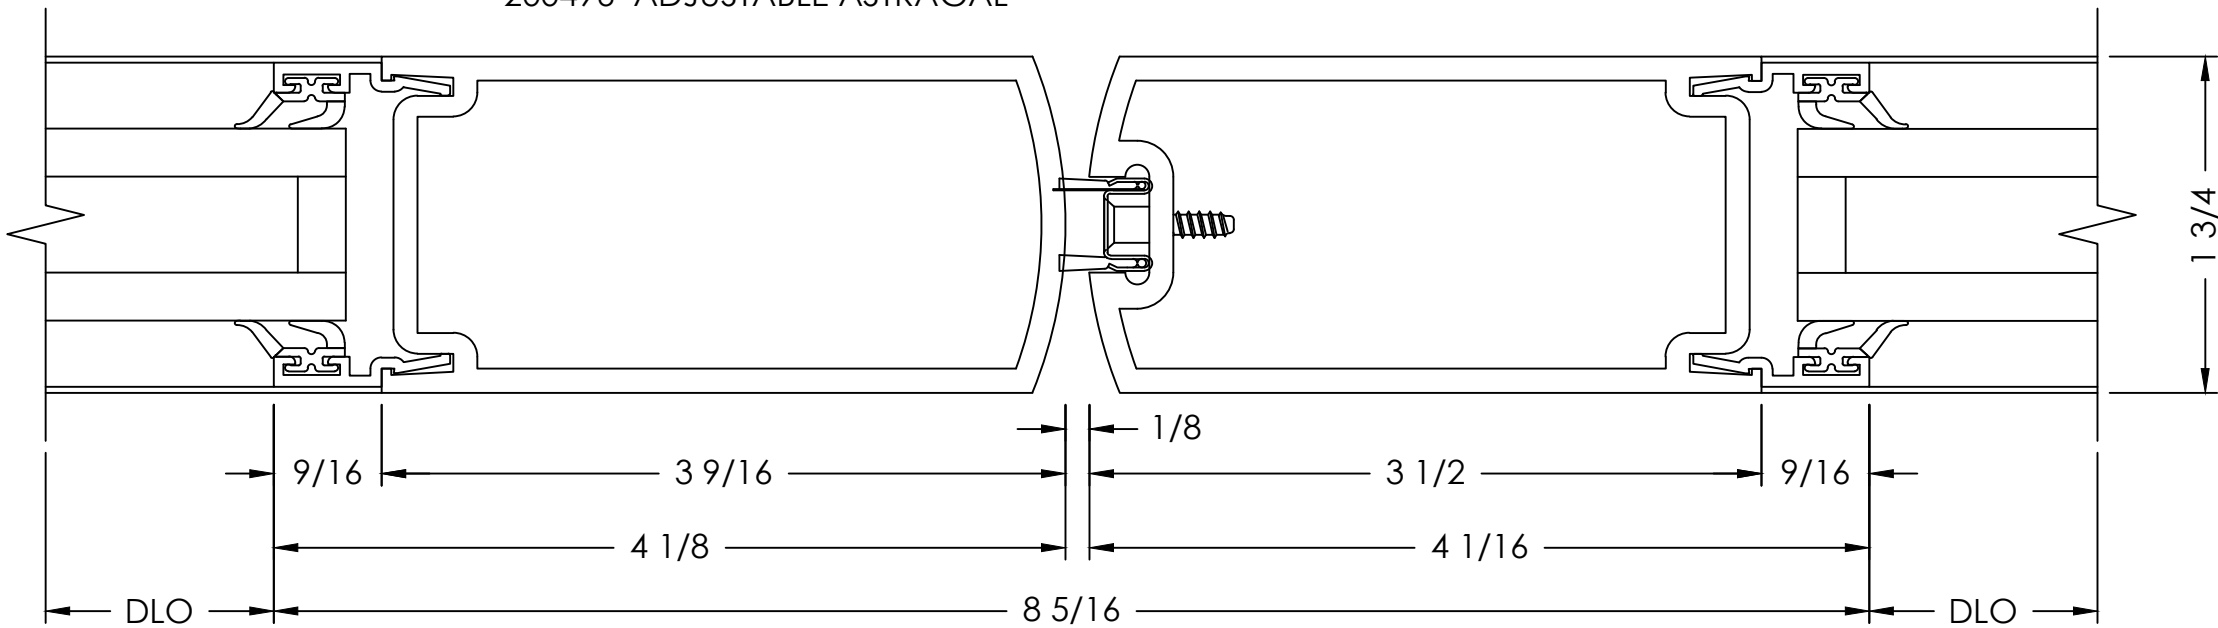

TYPICAL DETAIL NOTES:


- ADEQUATE SUPPORT MUST BE PROVIDED TO WITHSTAND LOADS IMPOSED BY WINDOW SYSTEM
- REFER TO INSTALLATION MANUAL FOR ADD'L INFO
- CAP-SEAL ALL FASTENERS IN GLAZING POCKETS

BOTTOM RAIL

DETAIL

SCALE= FULL

ARCH. REF.: 1/A424

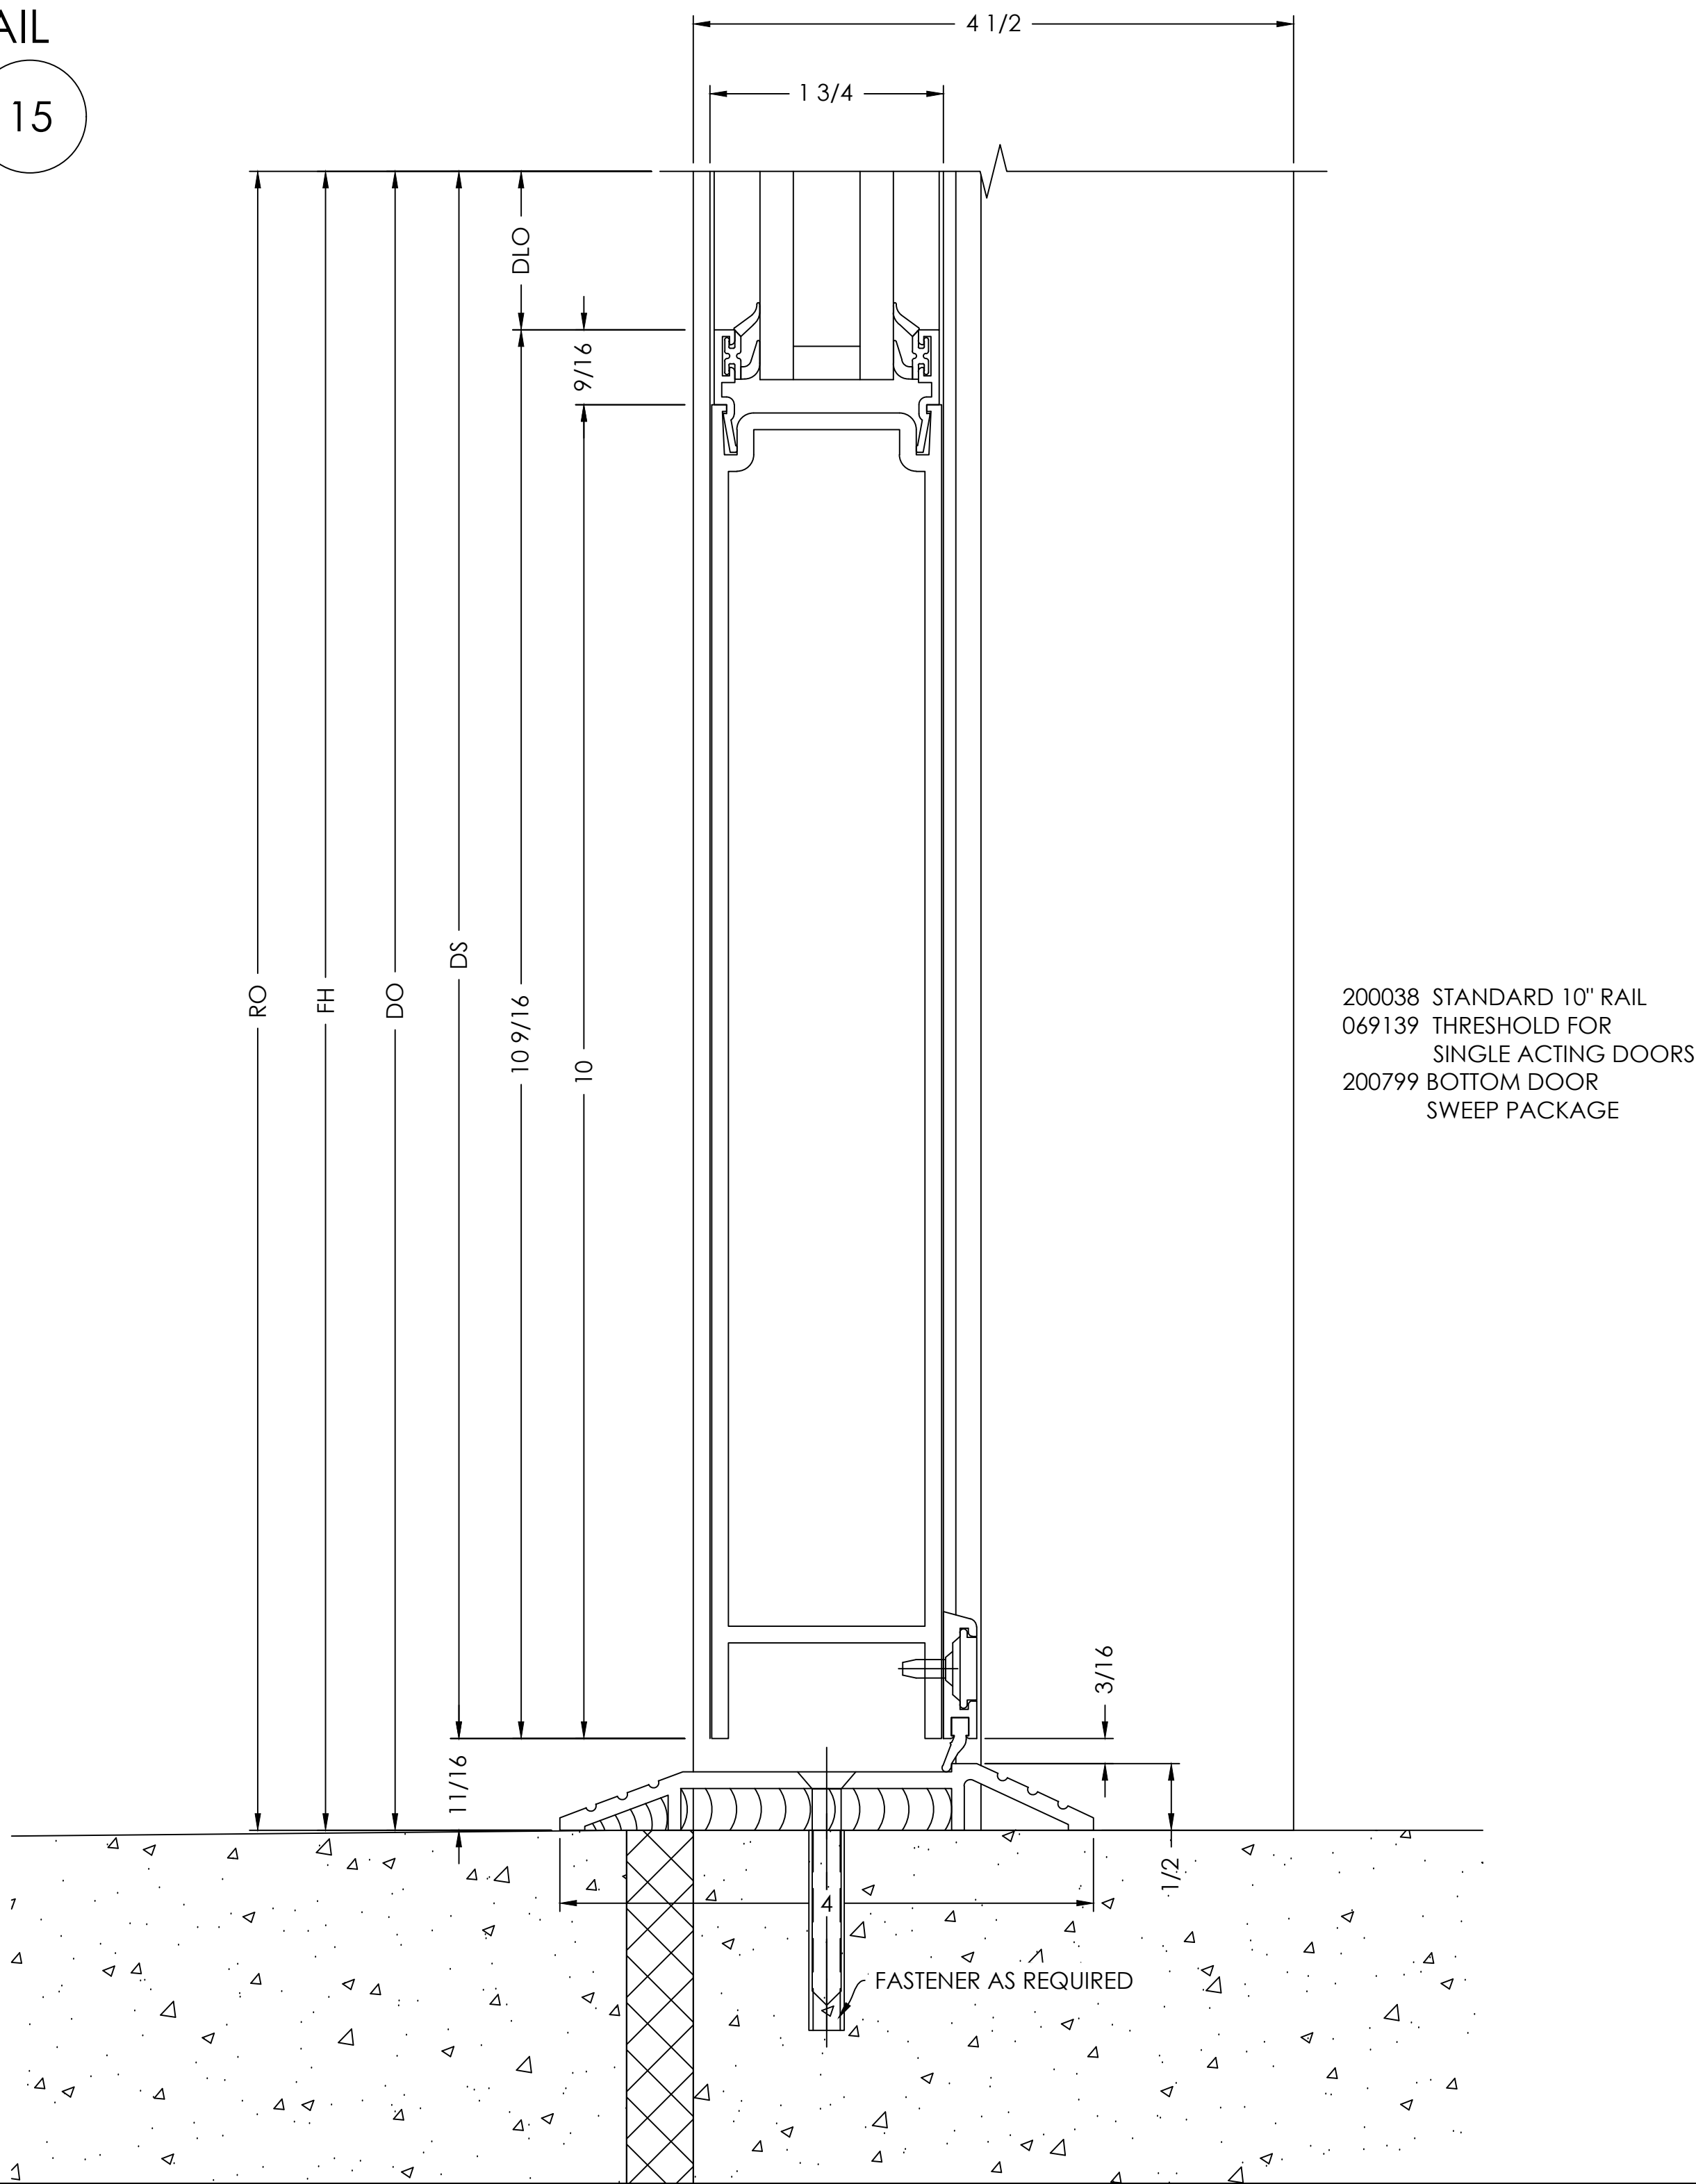

200038 STANDARD 10" RAIL  
069139 THRESHOLD FOR  
SINGLE ACTING DOORS  
200799 BOTTOM DOOR  
SWEEP PACKAGE

VISION  
DRAFTING,  
INC.  
TEL: (470) 400-8783  
RGRAHAM@VISIONDRAFTING.NET  
WWW.VISIONDRAFTING.NET

| BY | DATE | REVISION NO. | BY | DATE | PRINTS ISSUED FOR |
|----|------|--------------|----|------|-------------------|
|    |      |              |    |      | 1ST APPROVAL      |

ARCHITECT/LOCATION  
SCOTT + CORMIA  
429 S KELLER RD, SUITE 200  
ORLANDO, FL 32810  
PHONE 407.660.2766

PROJECT NAME/LOCATION

COOL RUNNINGS  
HWY 85, FAYETTEVILLE, GA 30214

SCALE:

1:1

SHEET NO.


DETAILS  
404

DOOR JAMB  
DETAIL

SCALE= FULL

ARCH. REF.: NONE

17

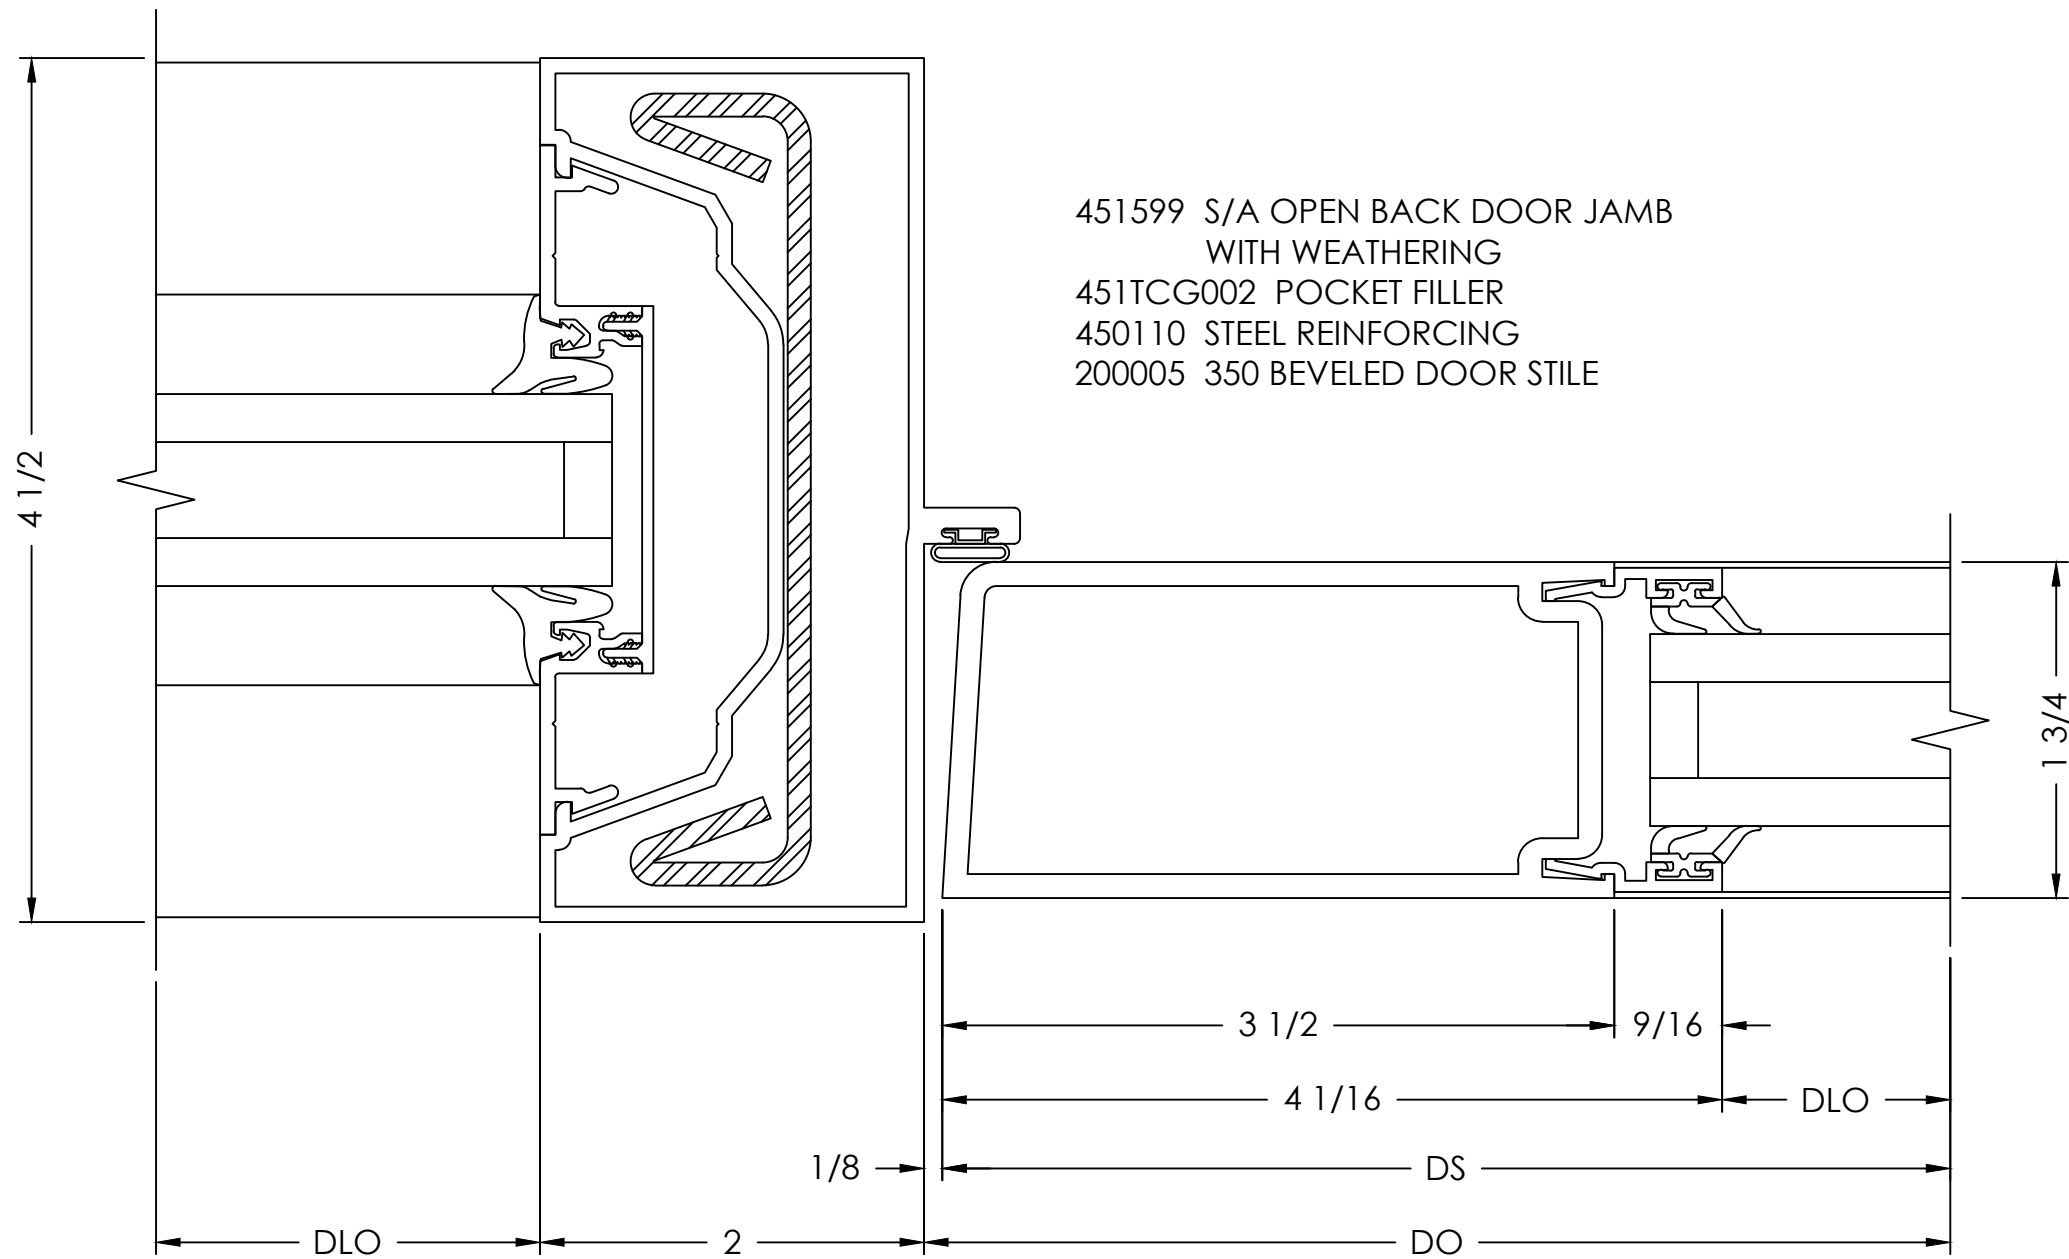


- TYPICAL DETAIL NOTES:
- ADEQUATE SUPPORT MUST BE PROVIDED TO WITHSTAND LOADS IMPOSED BY WINDOW SYSTEM
  - REFER TO INSTALLATION MANUAL FOR ADD'L INFO
  - CAP-SEAL ALL FASTENERS IN GLAZING POCKETS

HEADER  
DETAIL

SCALE= FULL

ARCH. REF.: 9/A452

19

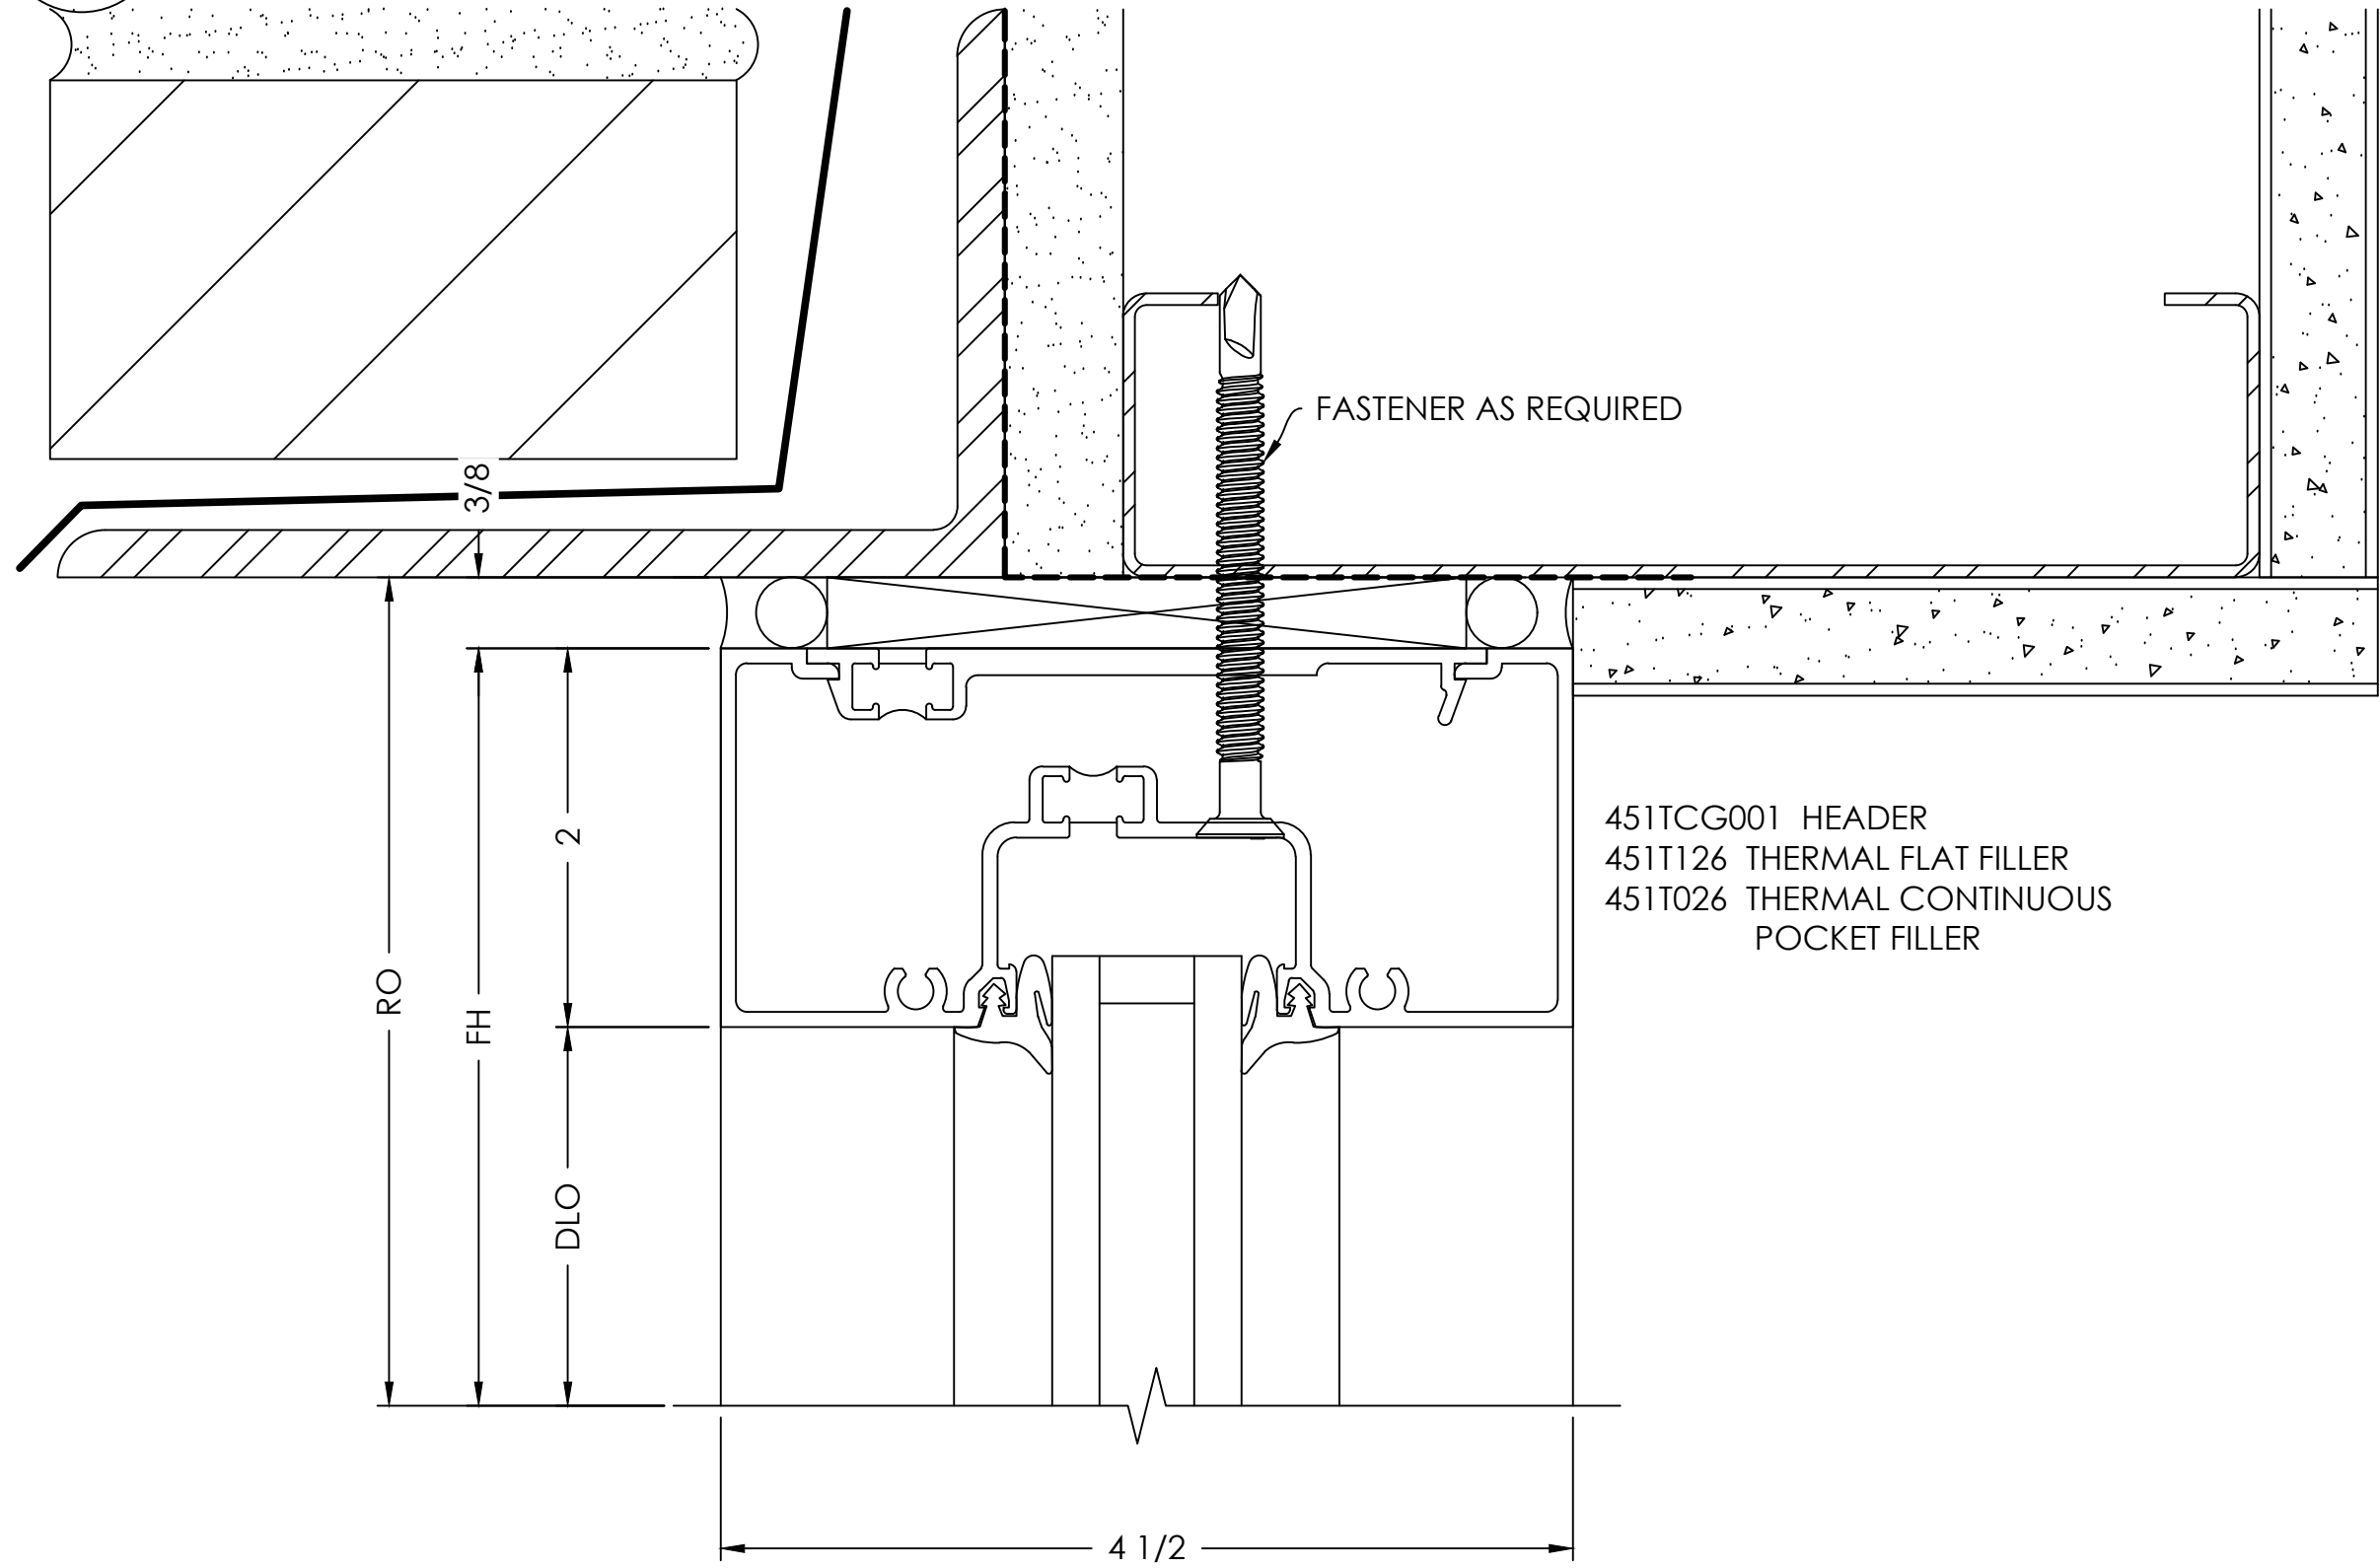


DOOR JAMB AT TRANSOM AREA  
DETAIL

SCALE= FULL

ARCH. REF.: NONE

18

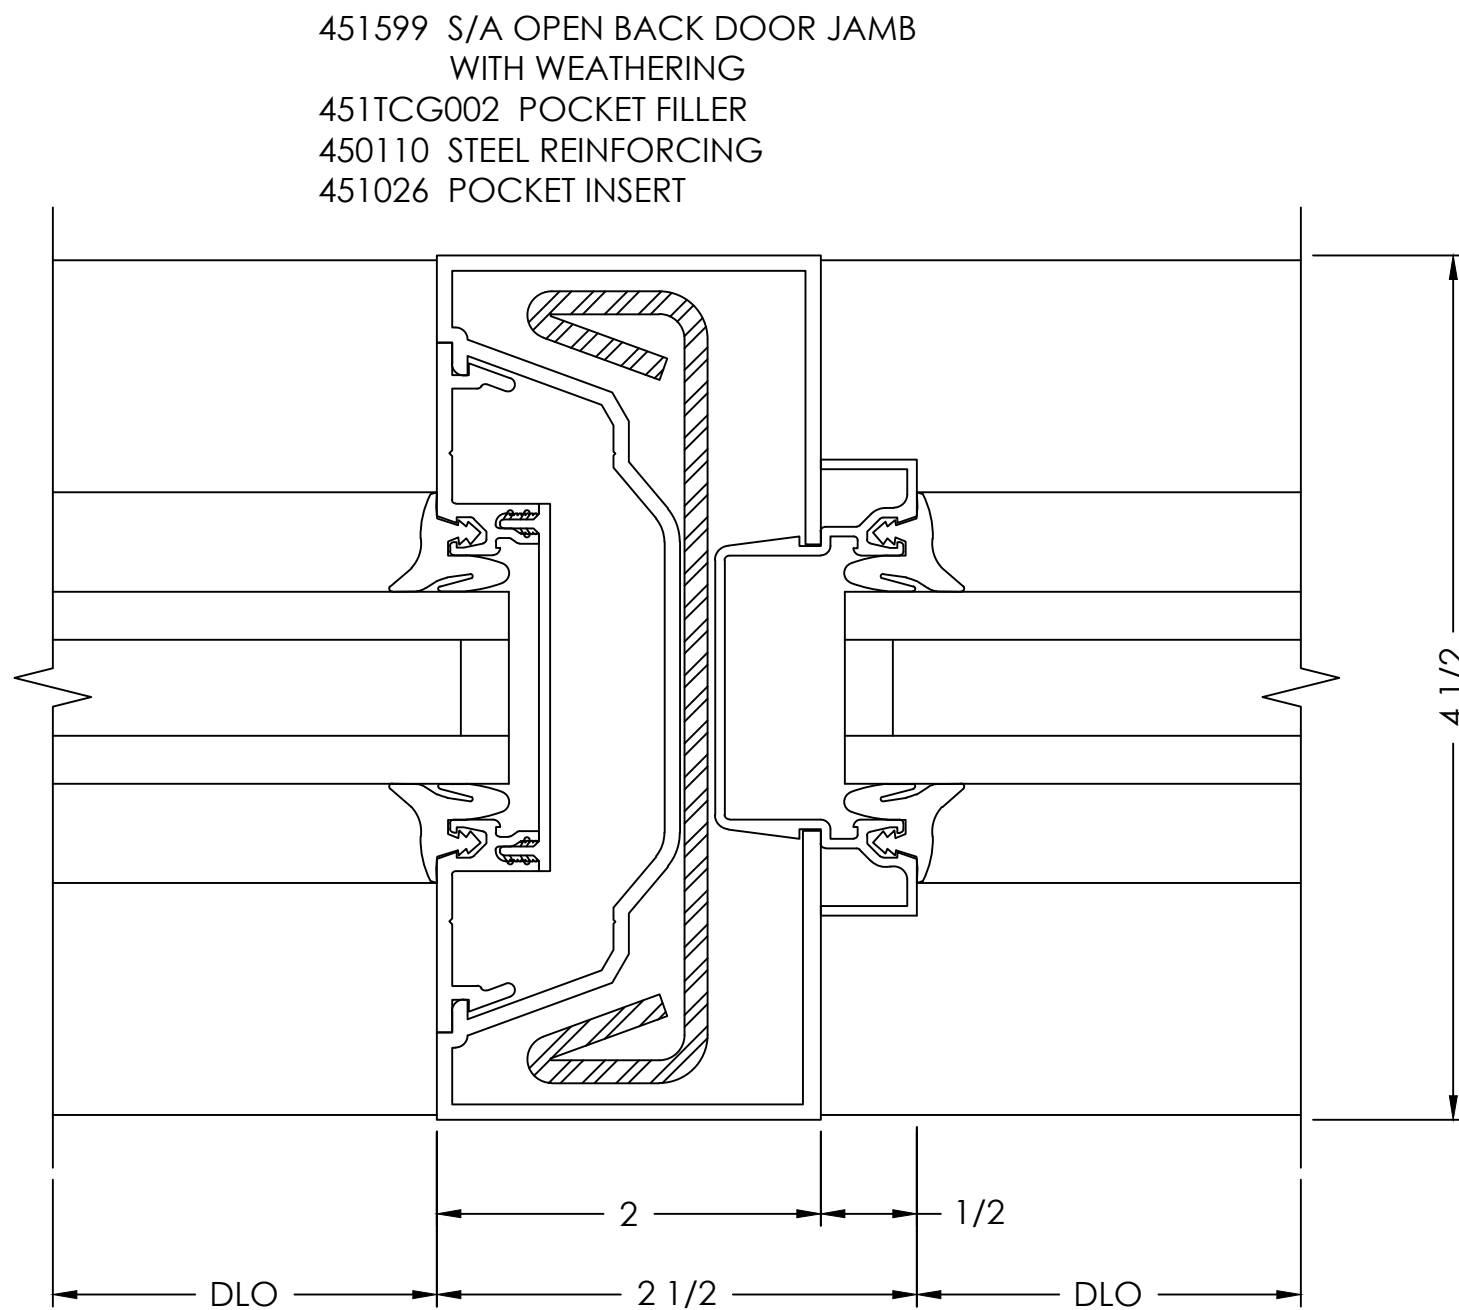


JAMB  
DETAIL

SCALE= FULL

ARCH. REF.: 9/A452

20

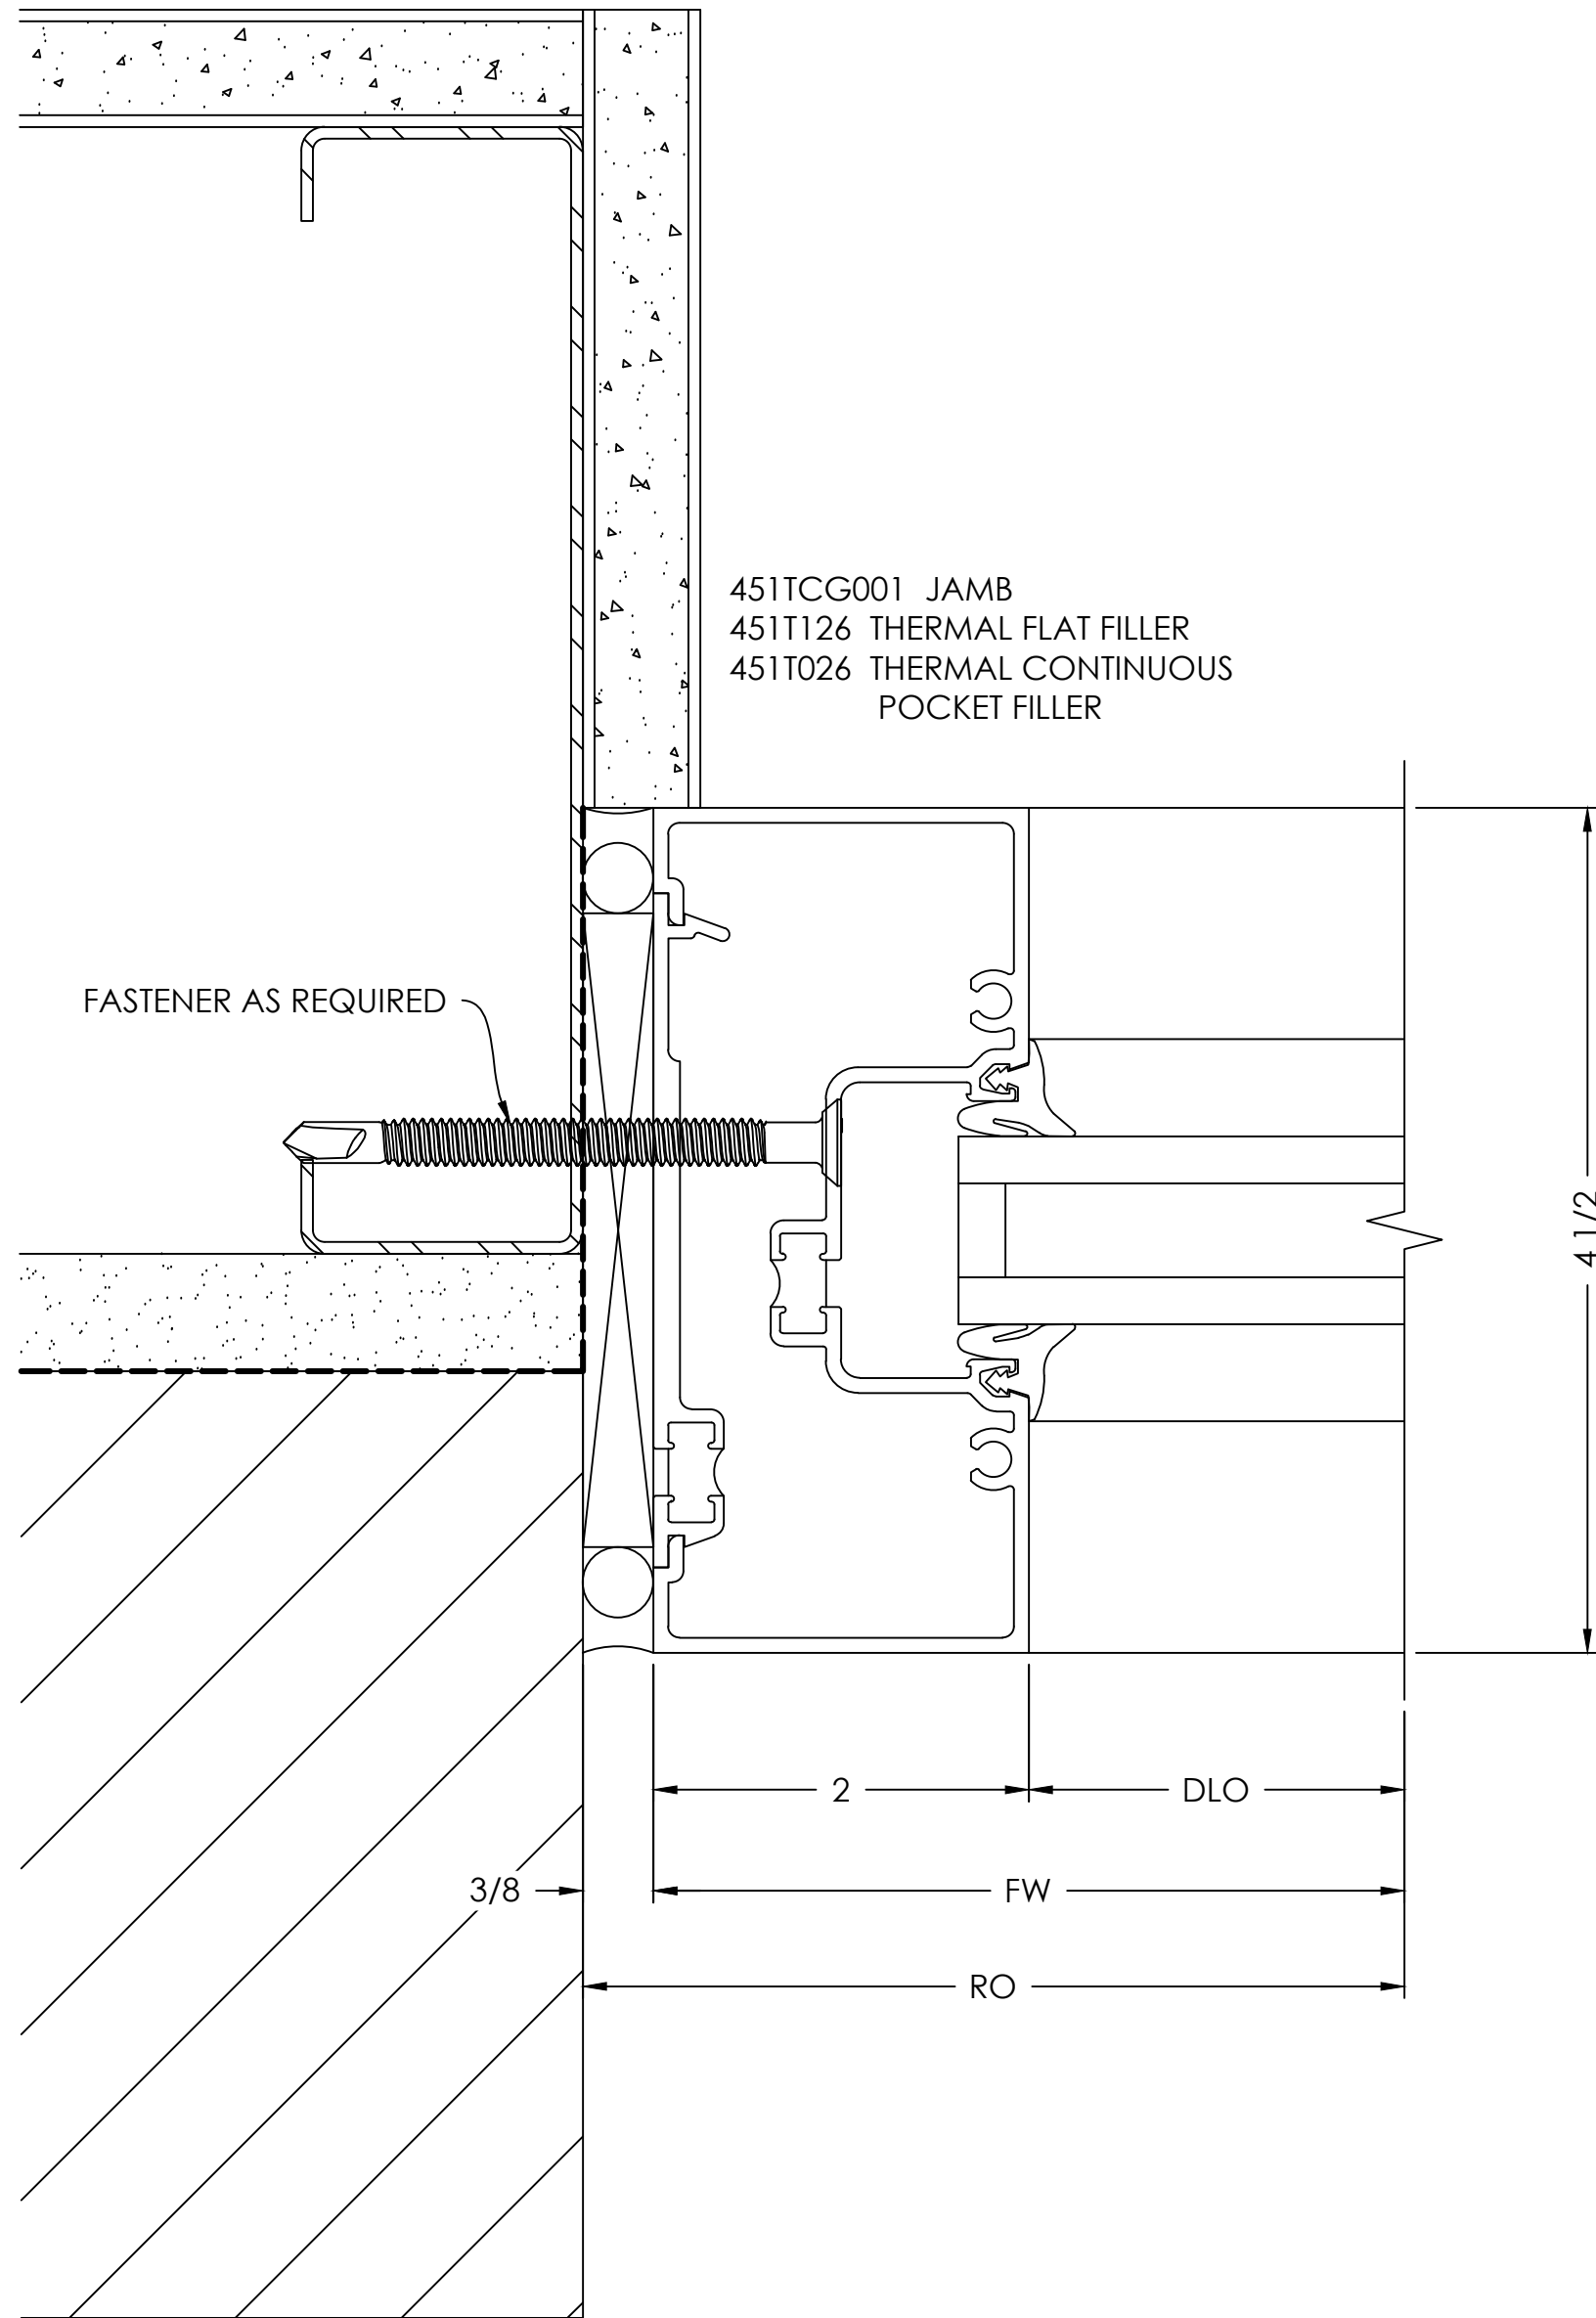

VISION  
DRAFTING,  
INC.

TEL: (470) 400-8783

RRG@VISIONDRAFTING.NET

WWW.VISIONDRAFTING.NET

BY

DATE

REVISION NO.

BY

DATE

DATE

## 21

ARCH. REF.: 9/A452

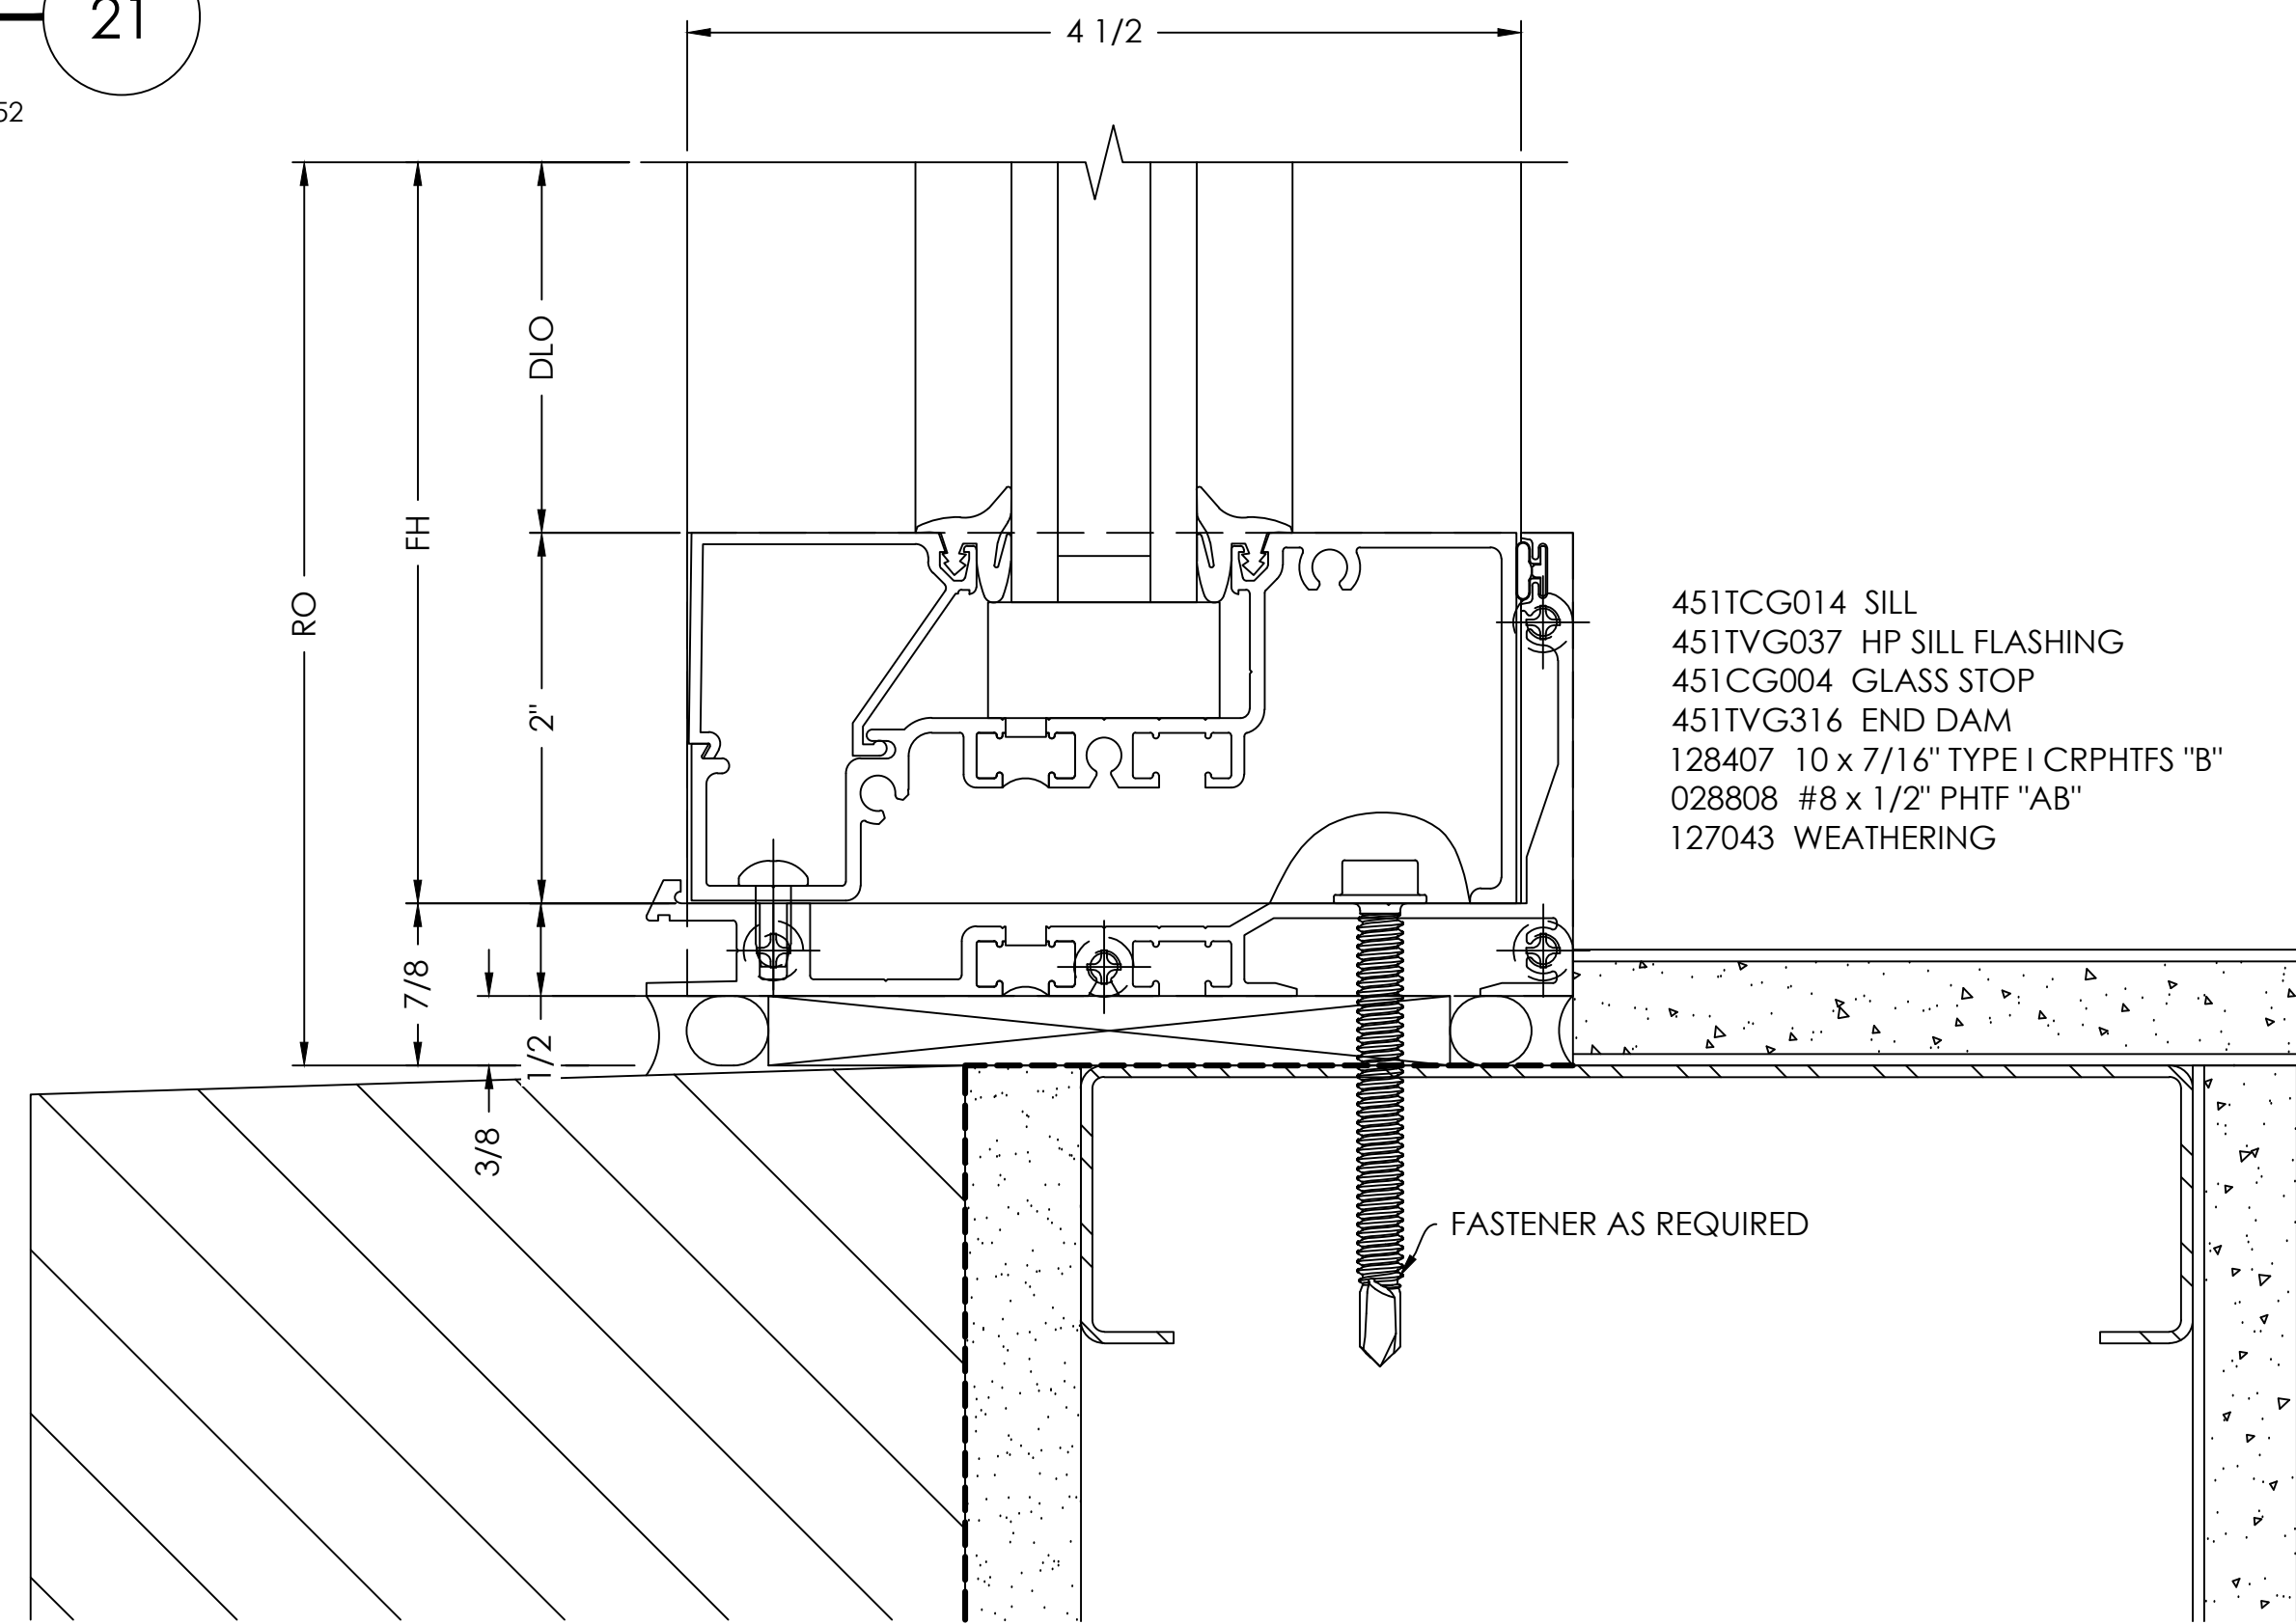


24

ARCH. REF.: 3/A425

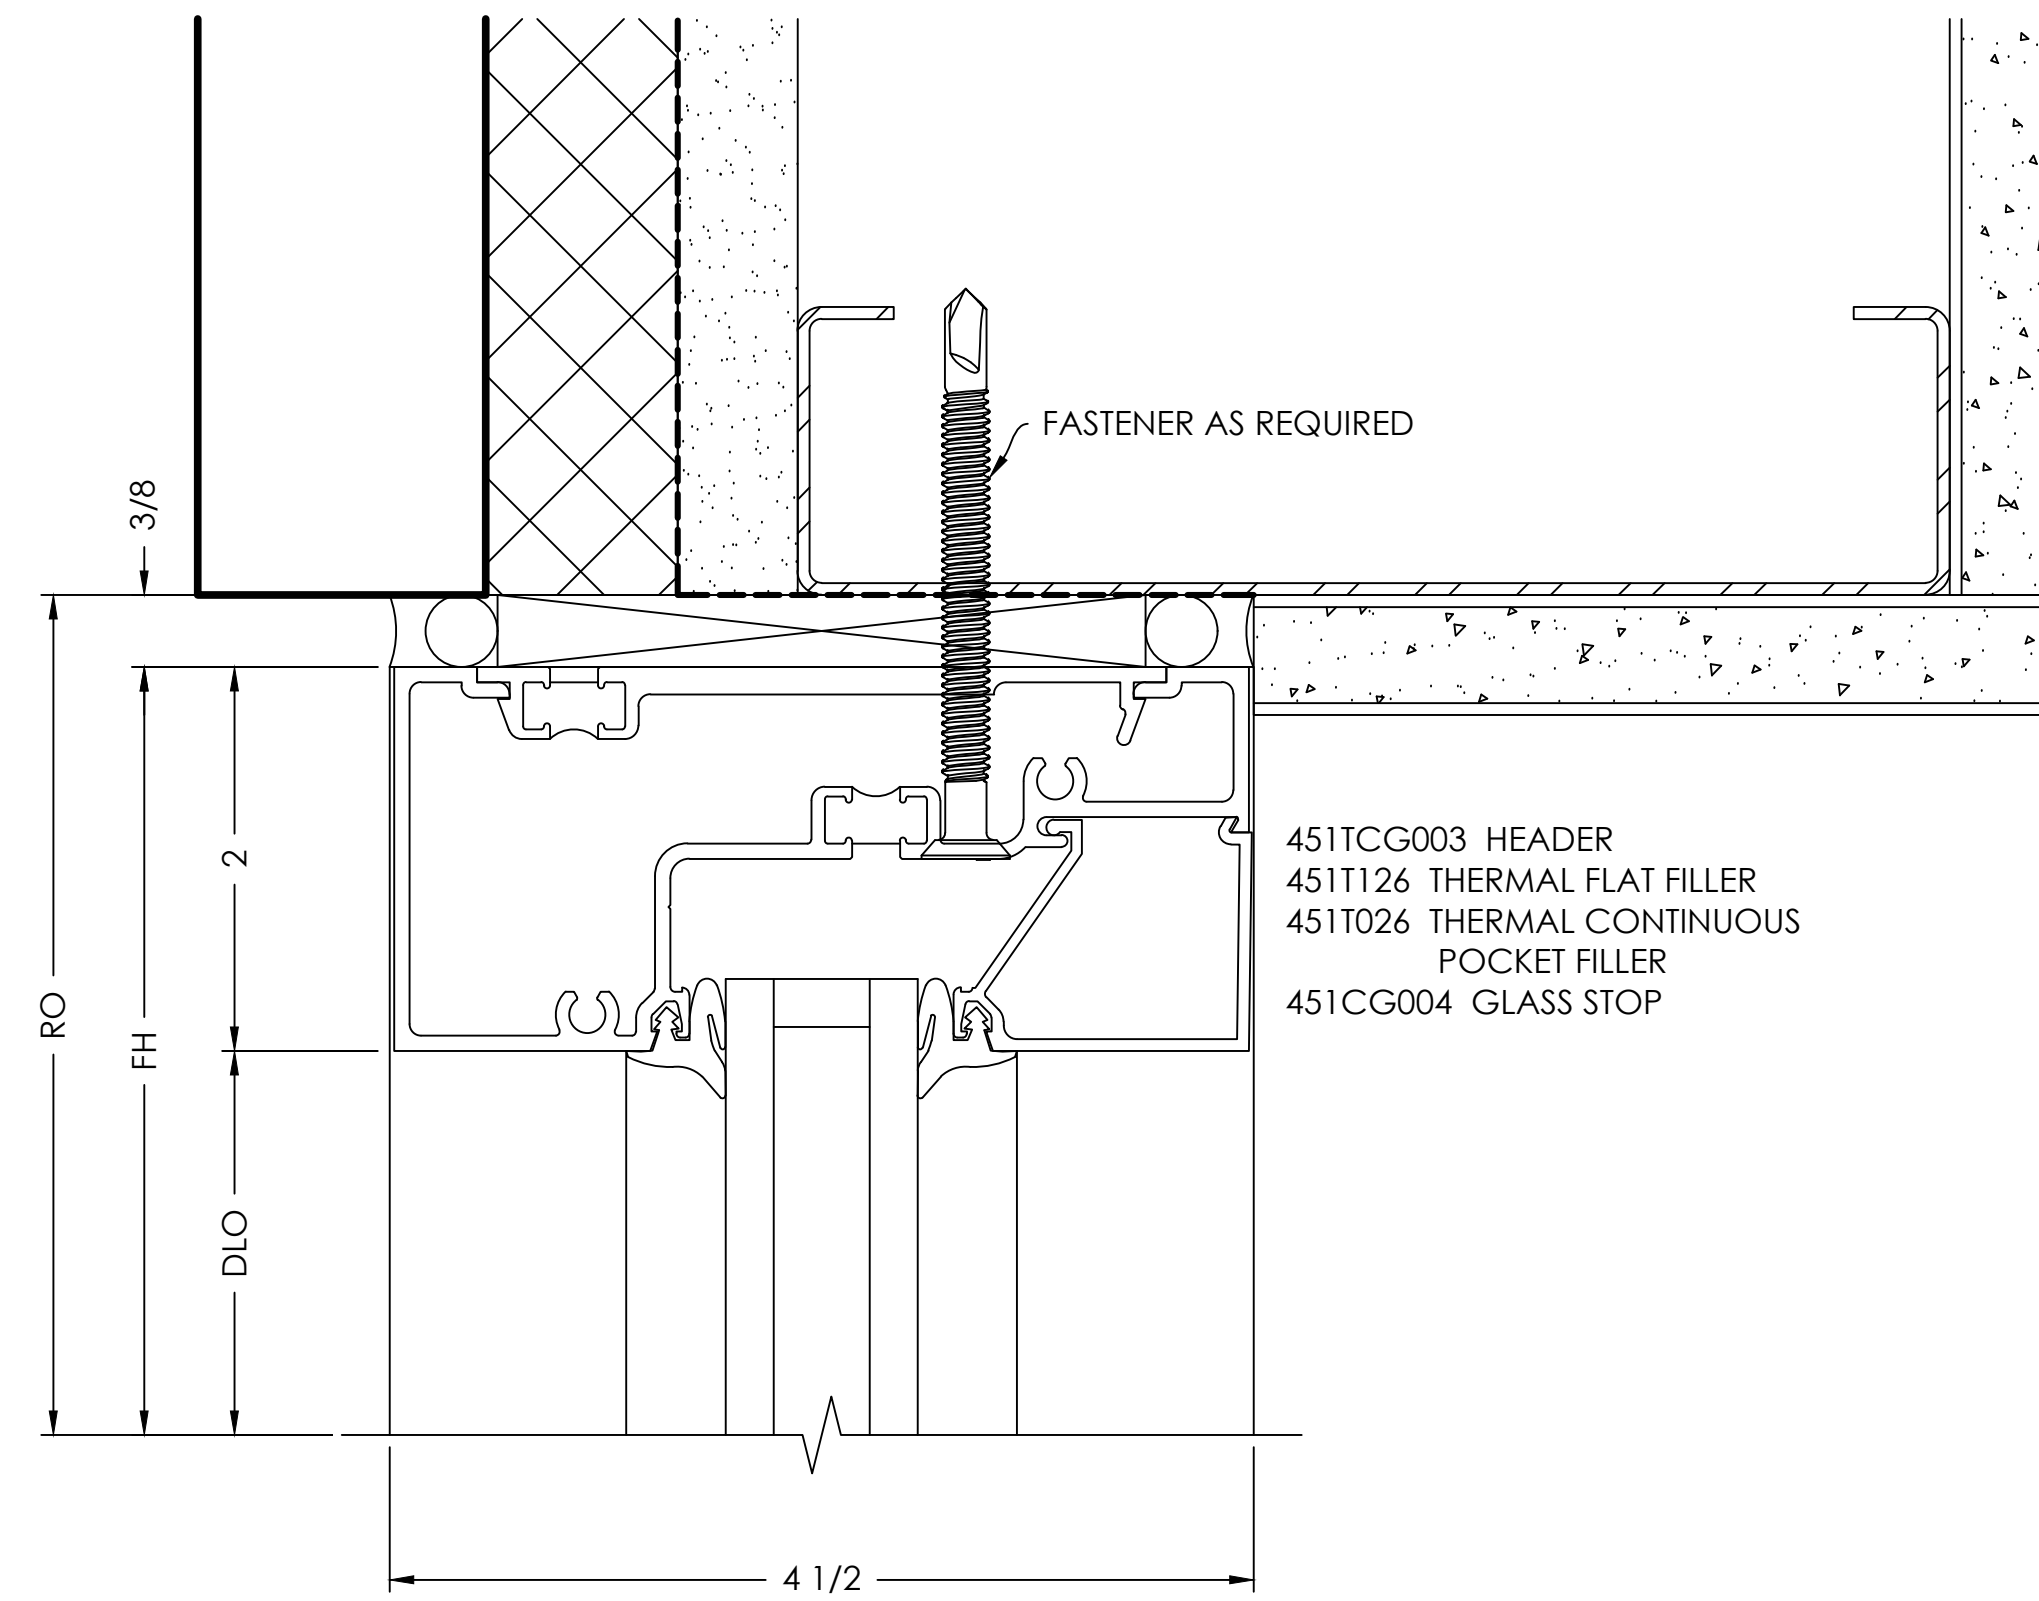


## 22

ARCH. REF.: 4/A424

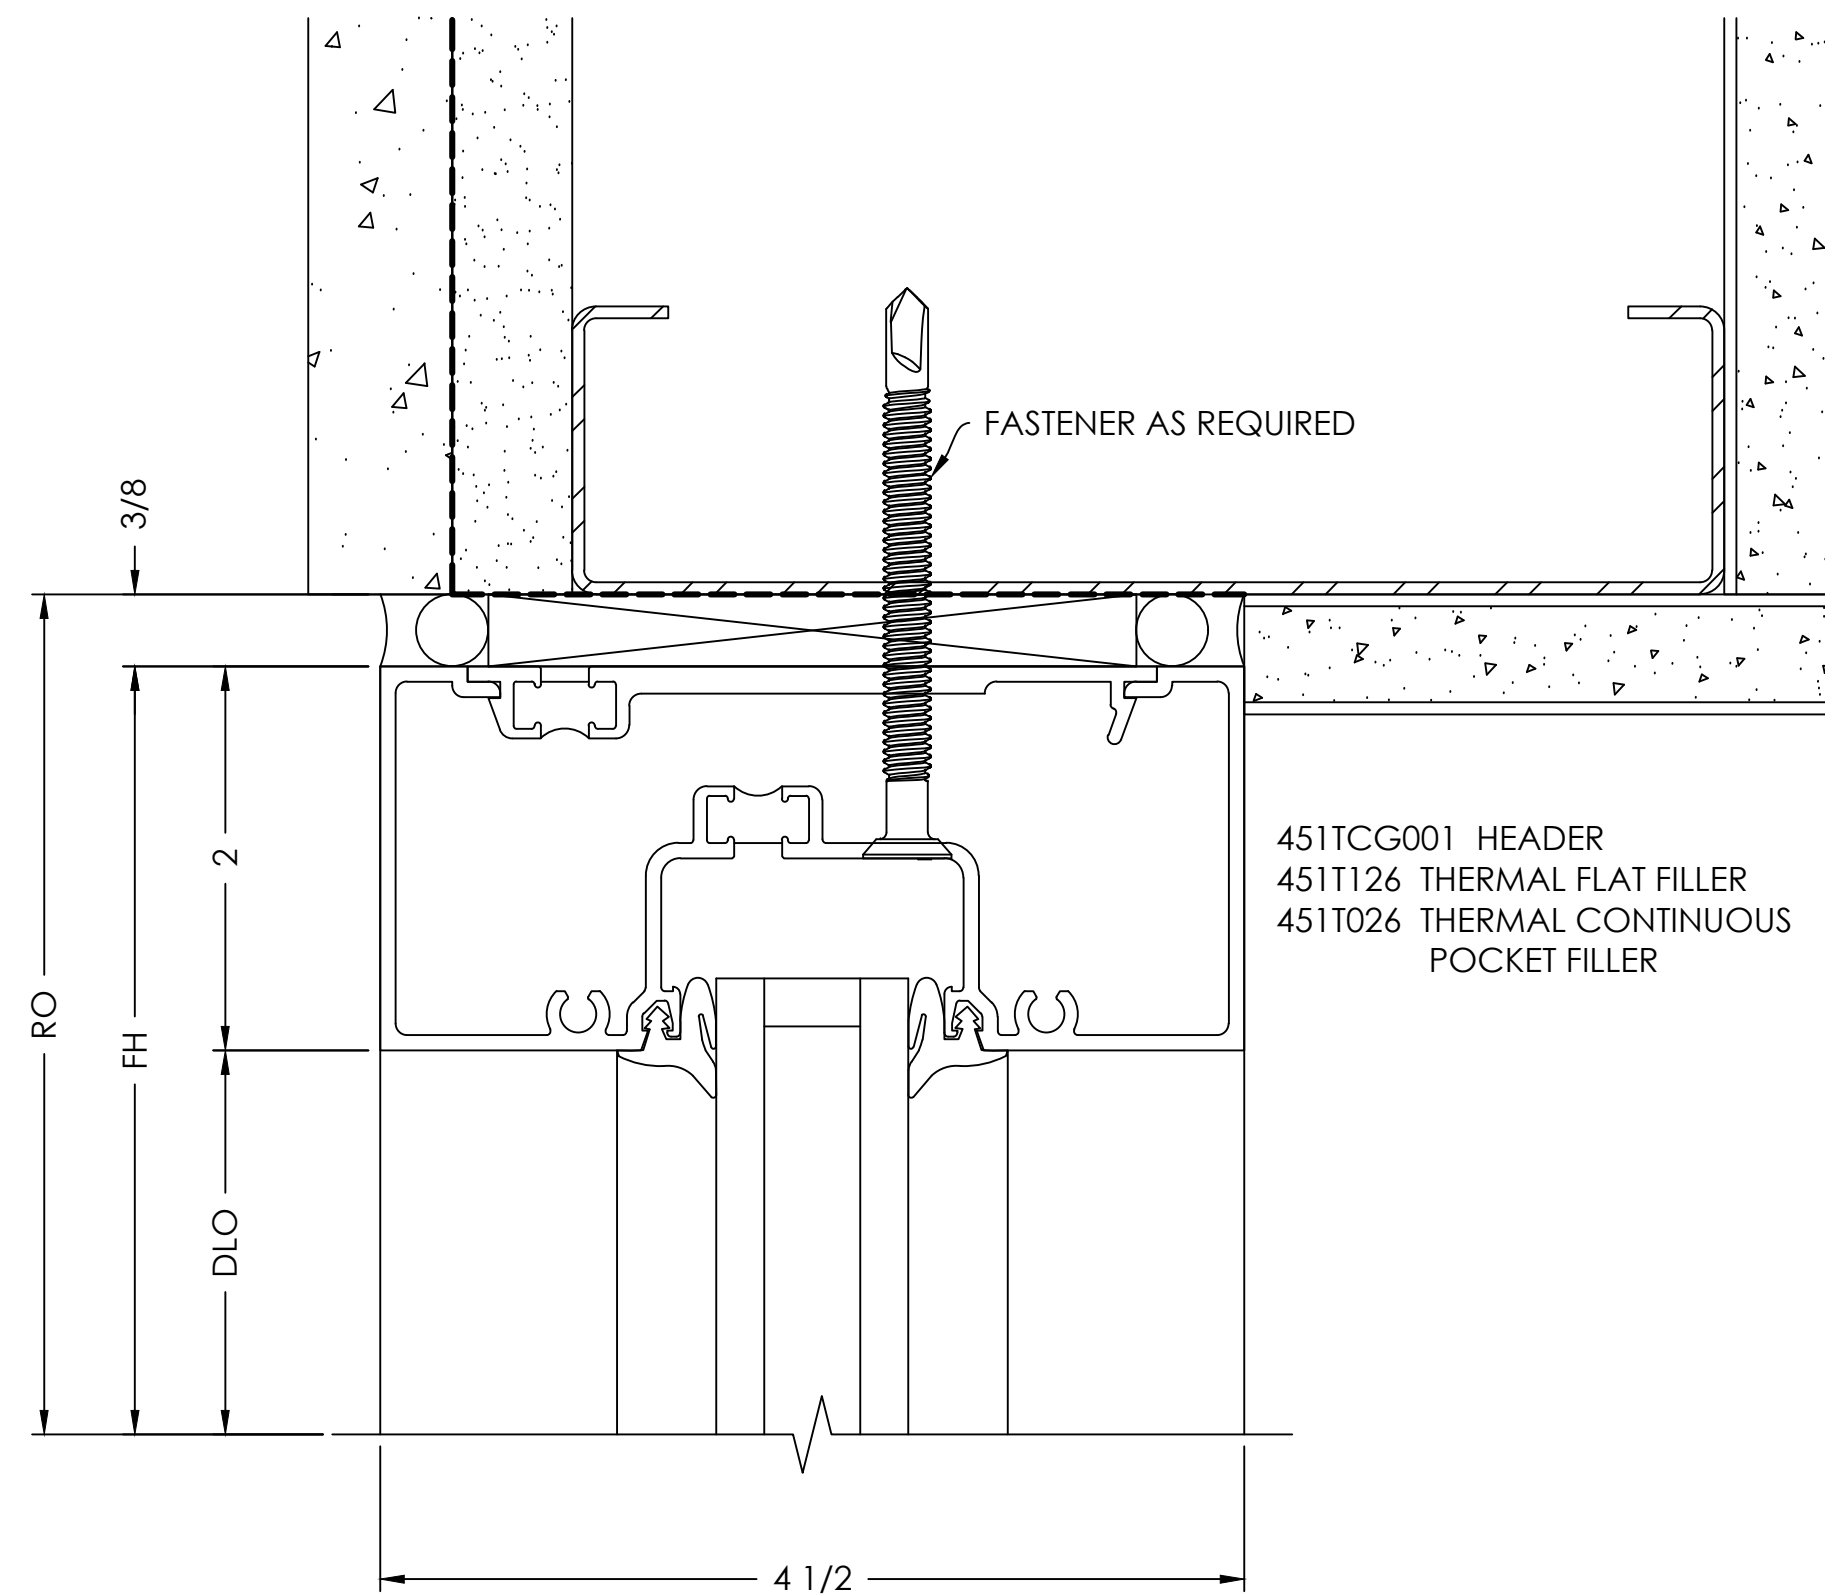

## 23

ARCH. REF.: 4/A424

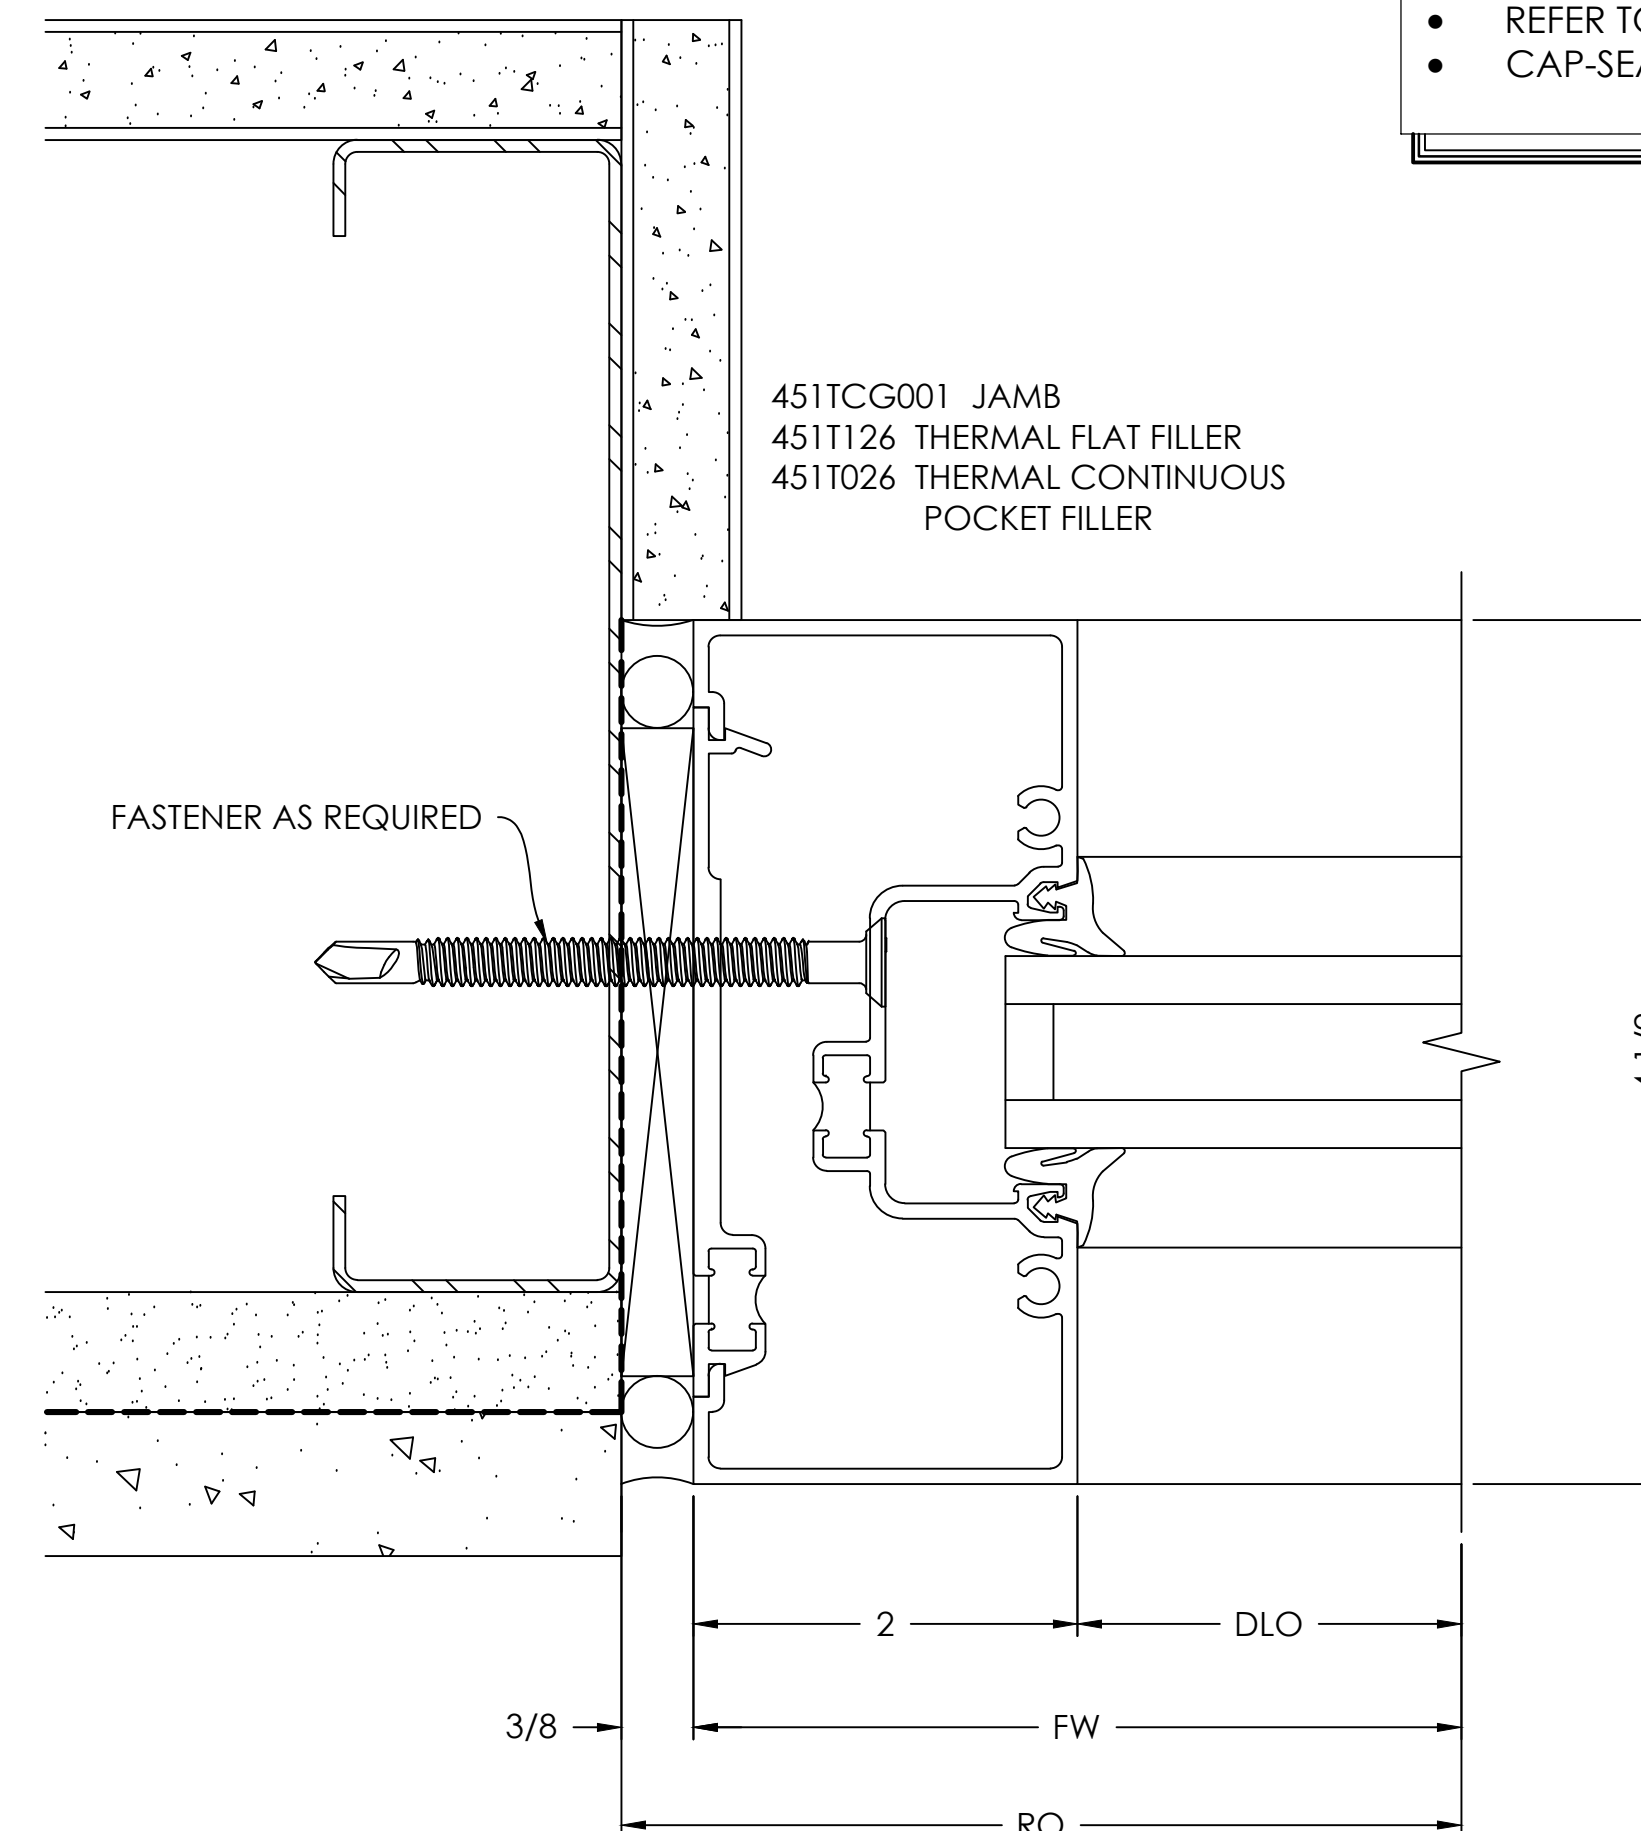

- ADEQUATE SUPPORT MUST BE PROVIDED TO WITHSTAND LOADS IMPOSED BY WINDOW SYSTEM
- REFER TO INSTALLATION MANUAL FOR ADD'L INFO
- CAP-SEAL ALL FASTENERS IN GLAZING POCKETS

**VISION  
DRAFTING,  
INC.**  
shop drawings + engineering  
TEL. (470) 406-8783  
GRAHAM@VISIONDRAFTING.NET  
WWW.VISIONDRAFTING.NET

| NEW PROPOSITION | DATE       | DATE OF DISCUSSION | VALUE |
|-----------------|------------|--------------------|-------|
| 1ST APPROVAL    | 07/09/2024 | B.G.               |       |
|                 |            |                    |       |
|                 |            |                    |       |
|                 |            |                    |       |

SCOTT + CORMIA  
429 S KELLER RD, SUITE 2  
ORLANDO, FL 32810  
PHONE 407.660.2766

COOL RUNNINGS  
HWY 85, FAYETTEVILLE, GA 30214

SCALE: 1:1

SHEET NO. \_\_\_\_\_

## DETAILS

### 406


SILL

DETAIL

SCALE= FULL

ARCH. REF.: 3/A425

25

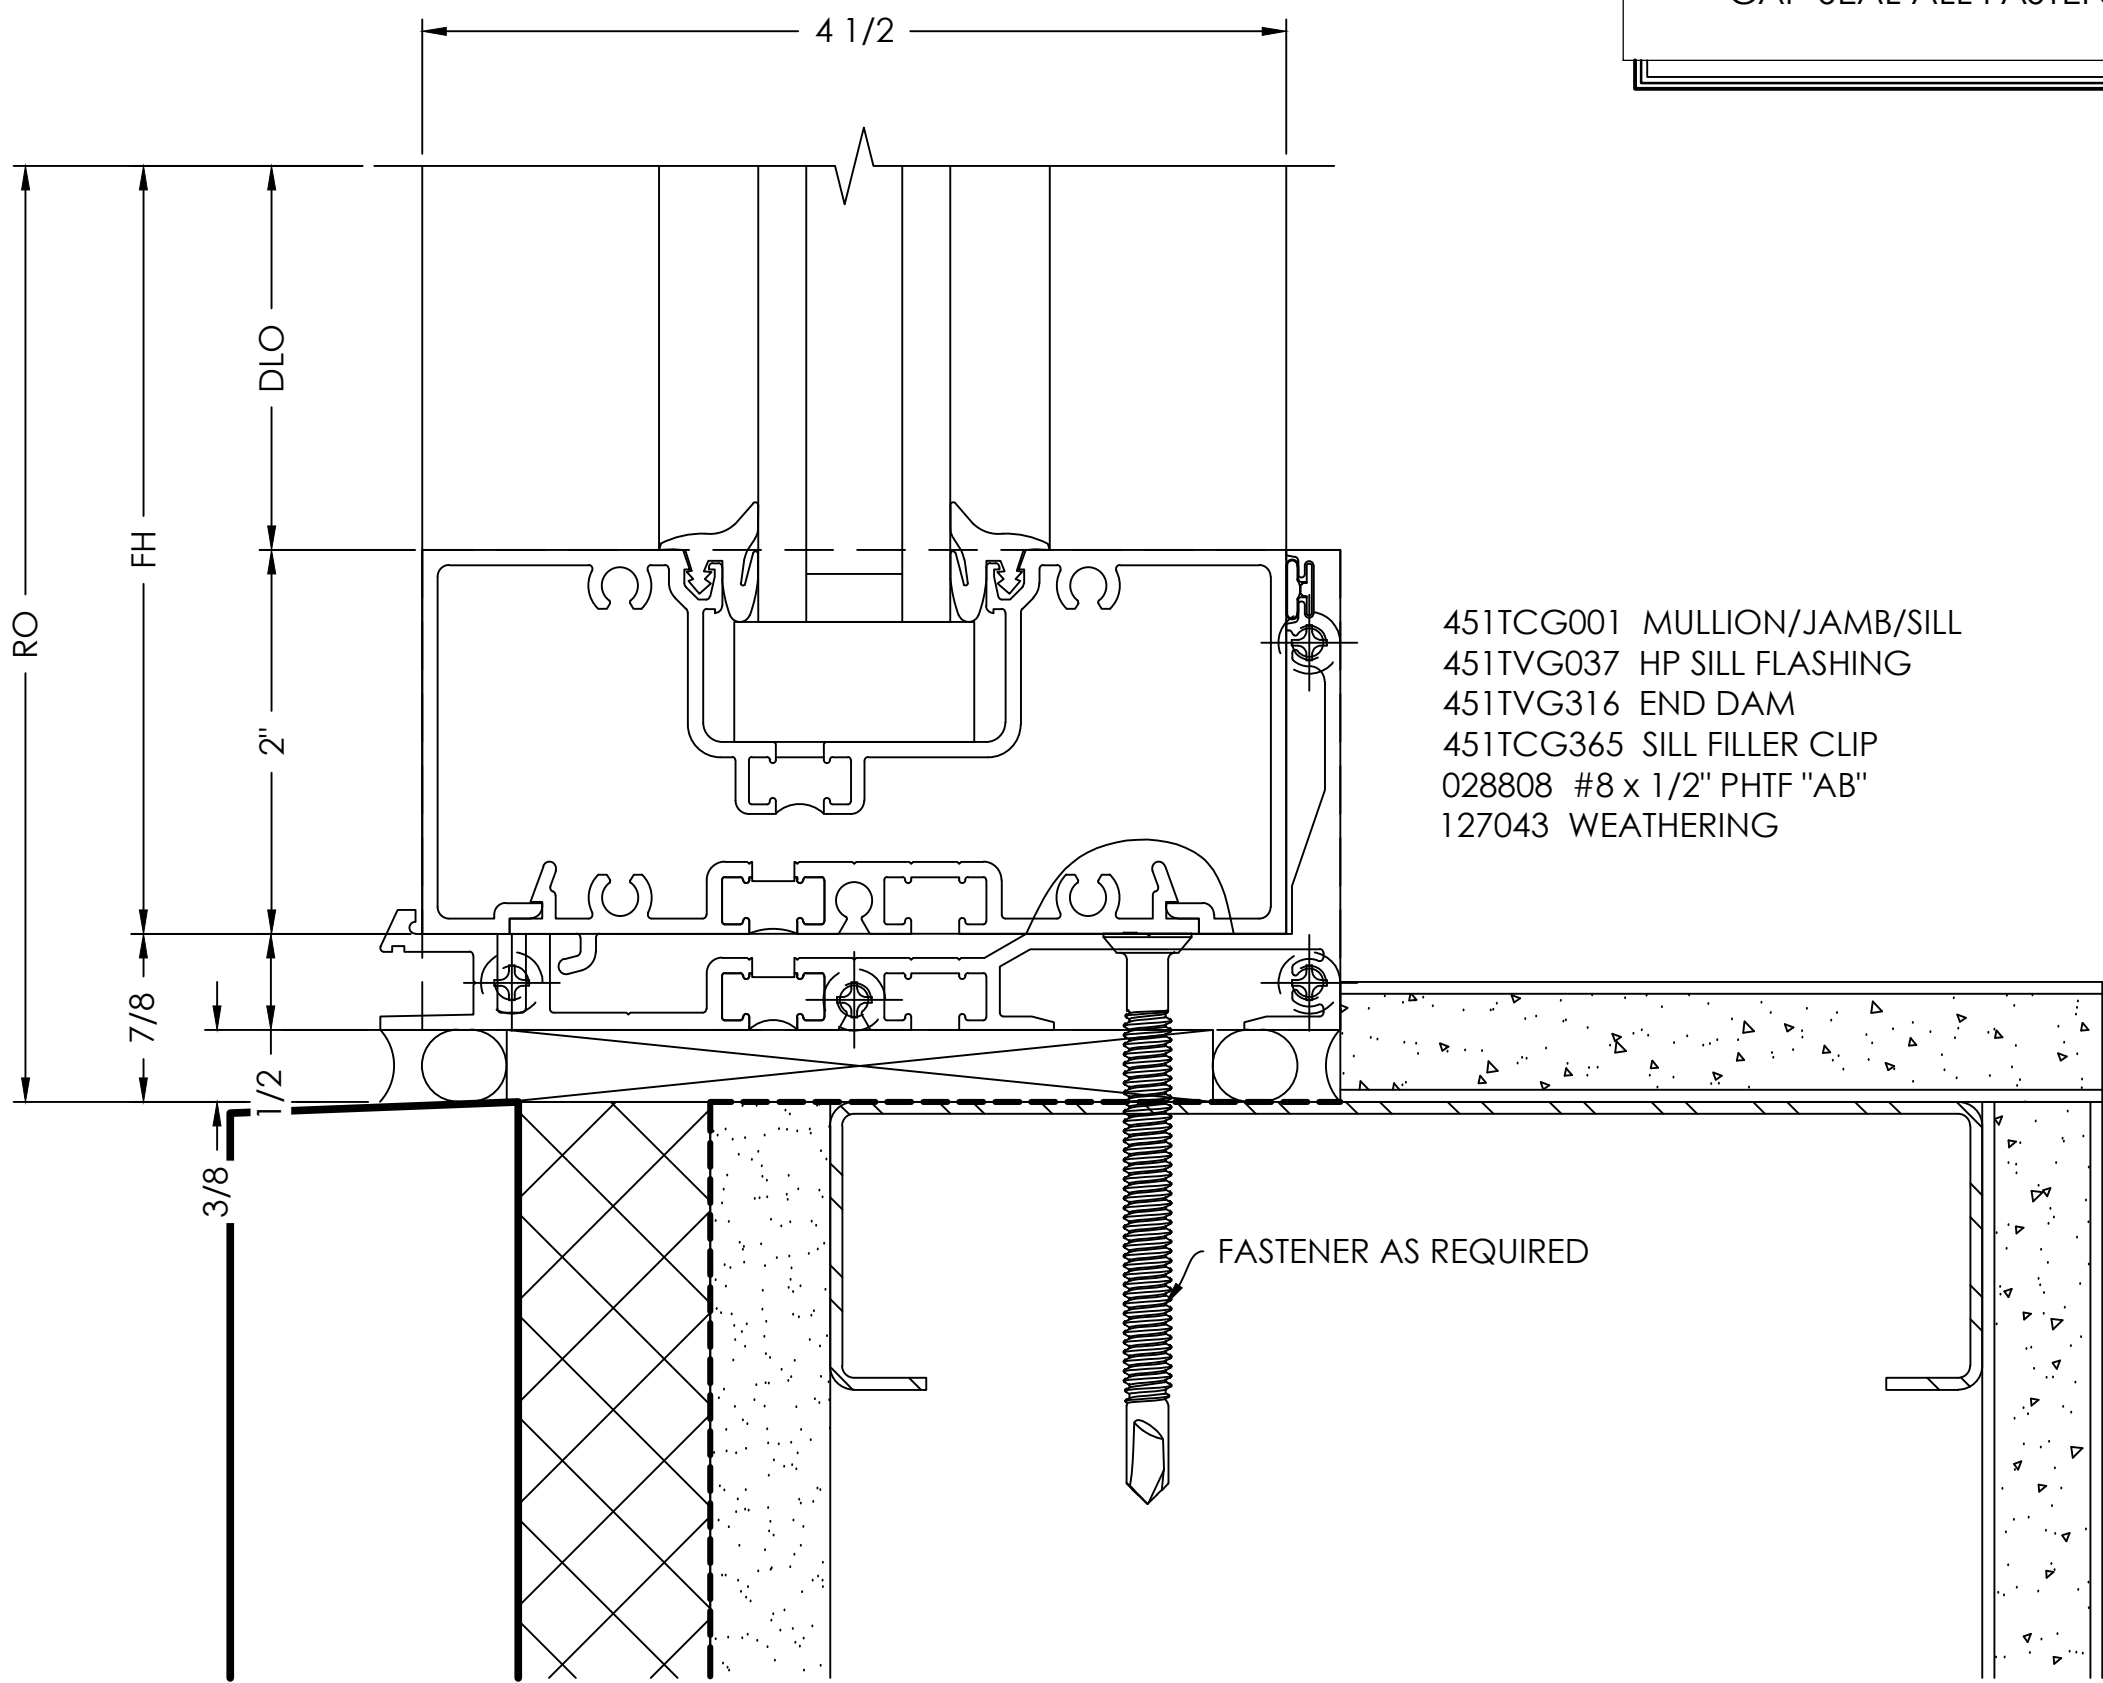

- TYPICAL DETAIL NOTES:
- ADEQUATE SUPPORT MUST BE PROVIDED TO WITHSTAND LOADS IMPOSED BY WINDOW SYSTEM
  - REFER TO INSTALLATION MANUAL FOR ADD'L INFO
  - CAP-SEAL ALL FASTENERS IN GLAZING POCKETS


HEADER

DETAIL

SCALE= FULL

ARCH. REF.: 9/A452

26

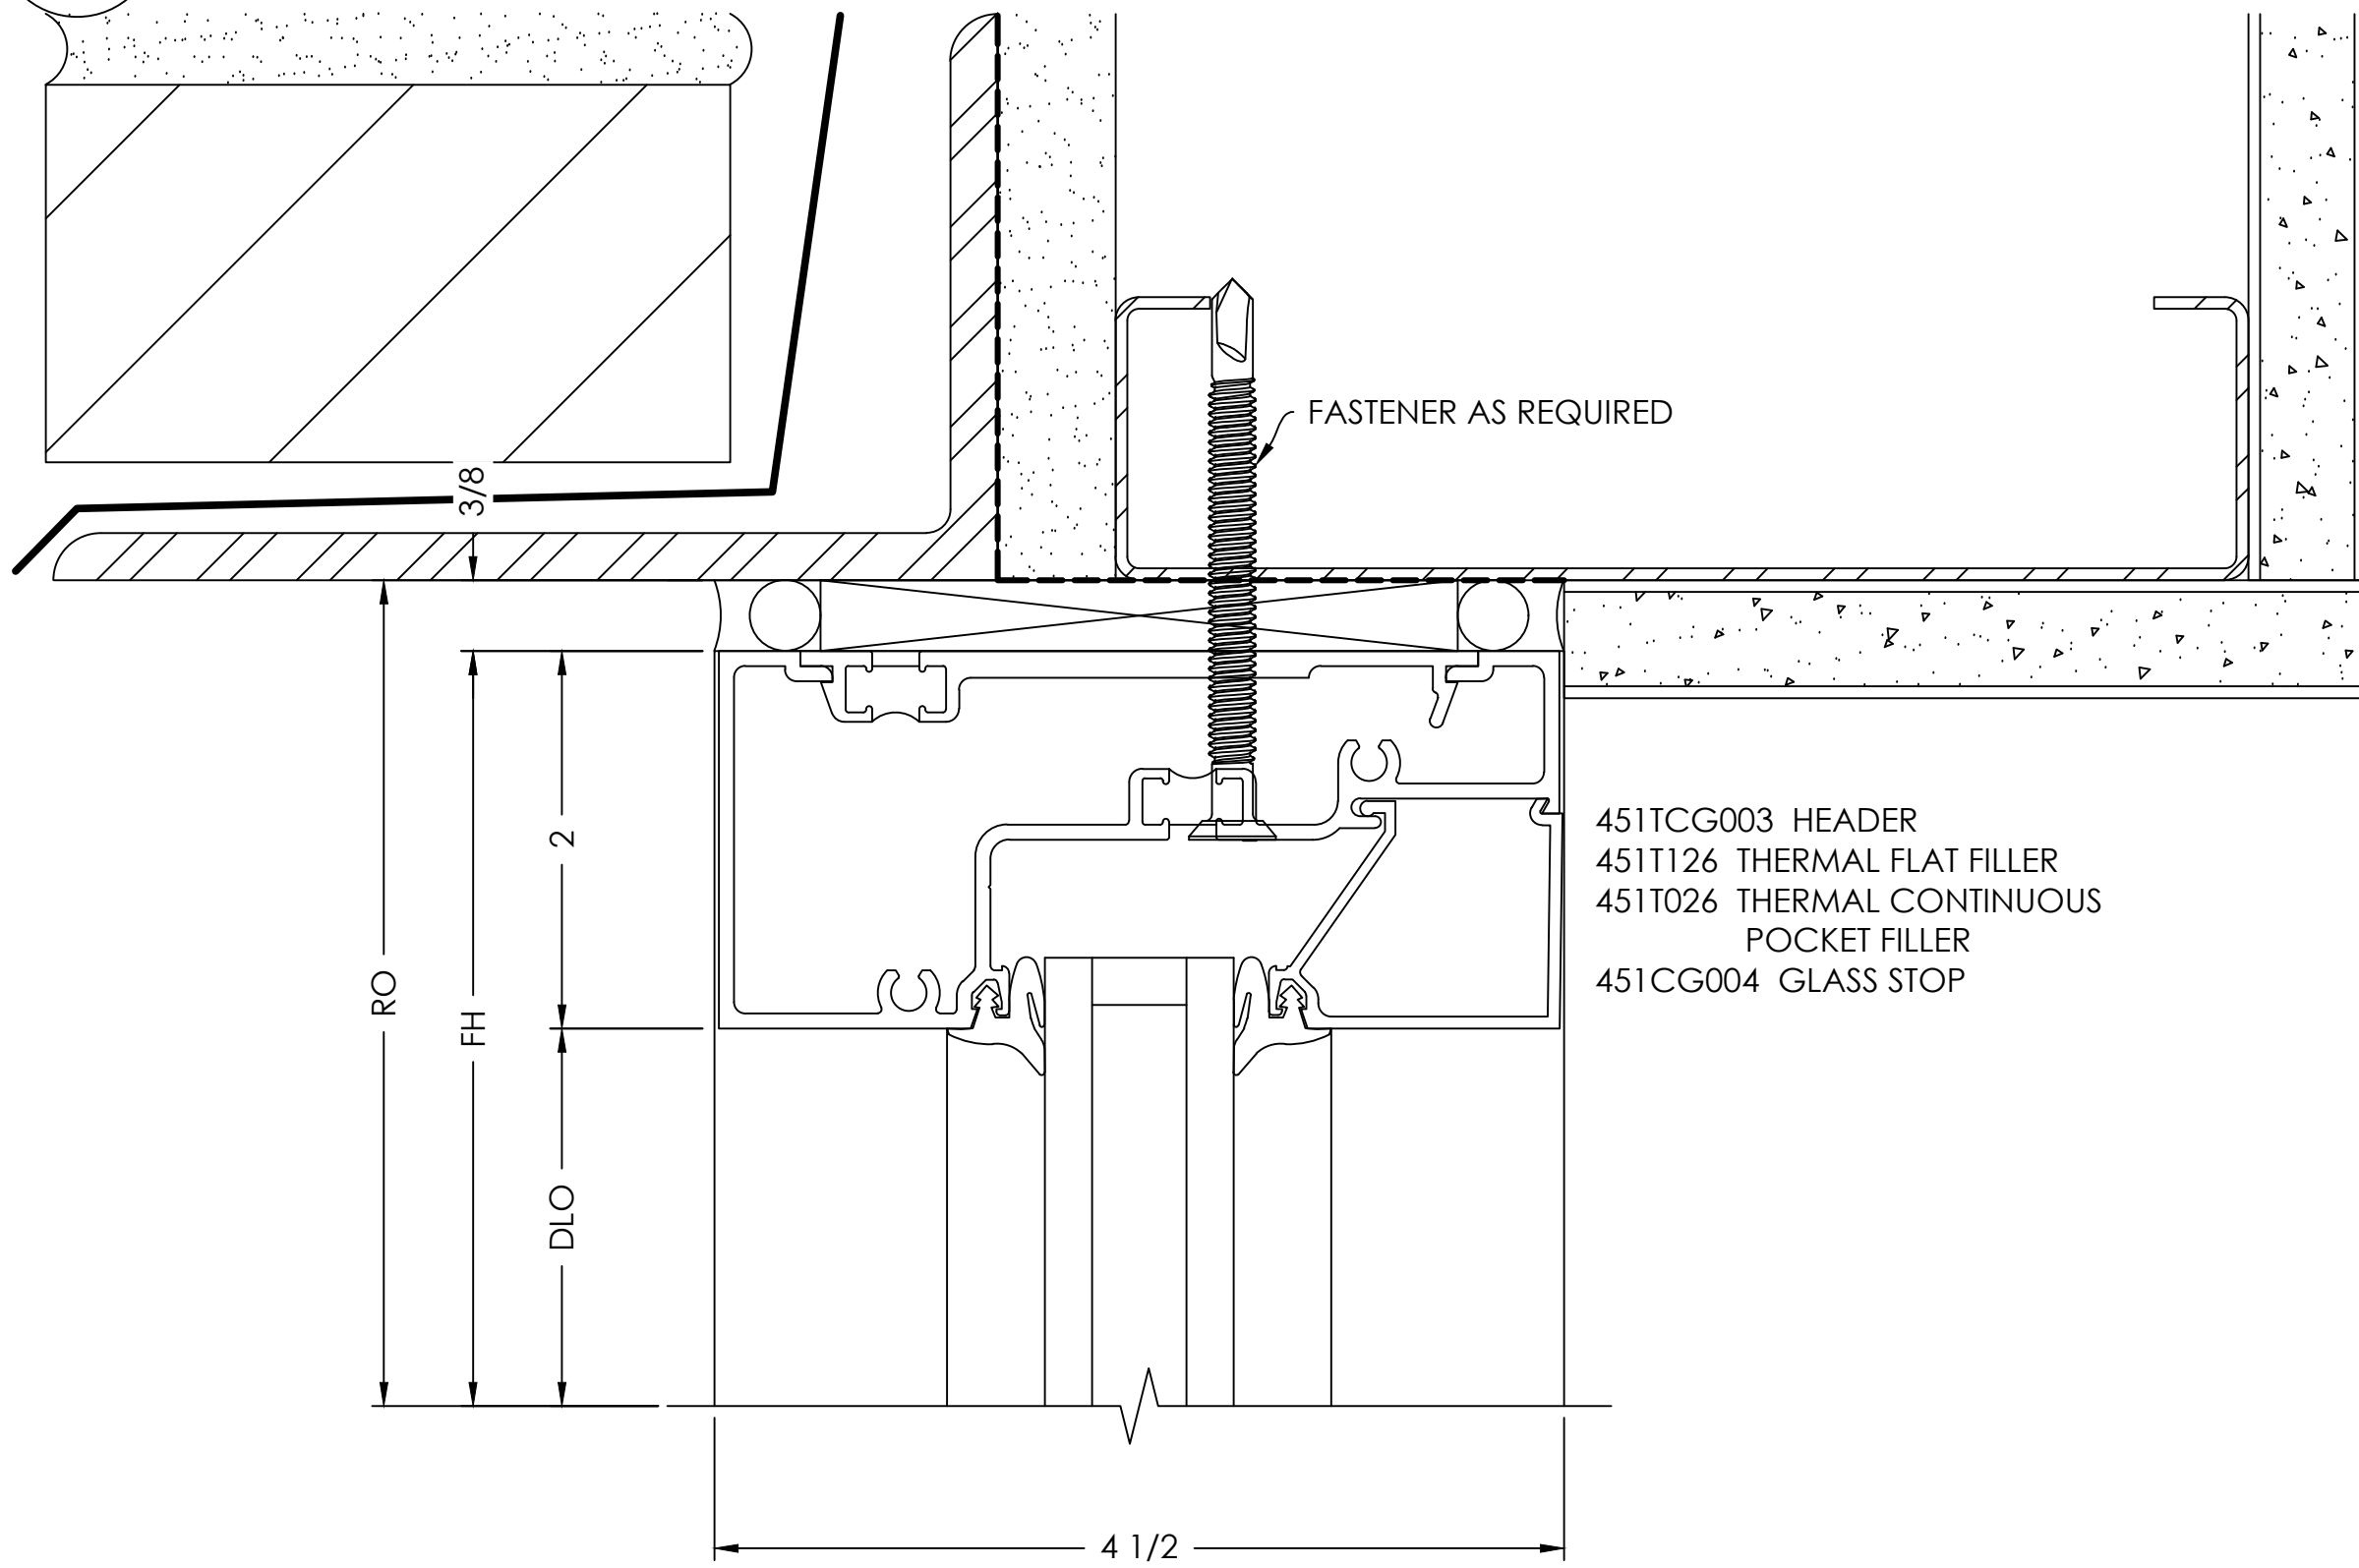


SILL

DETAIL

SCALE= FULL

ARCH. REF.: 17/A802

28

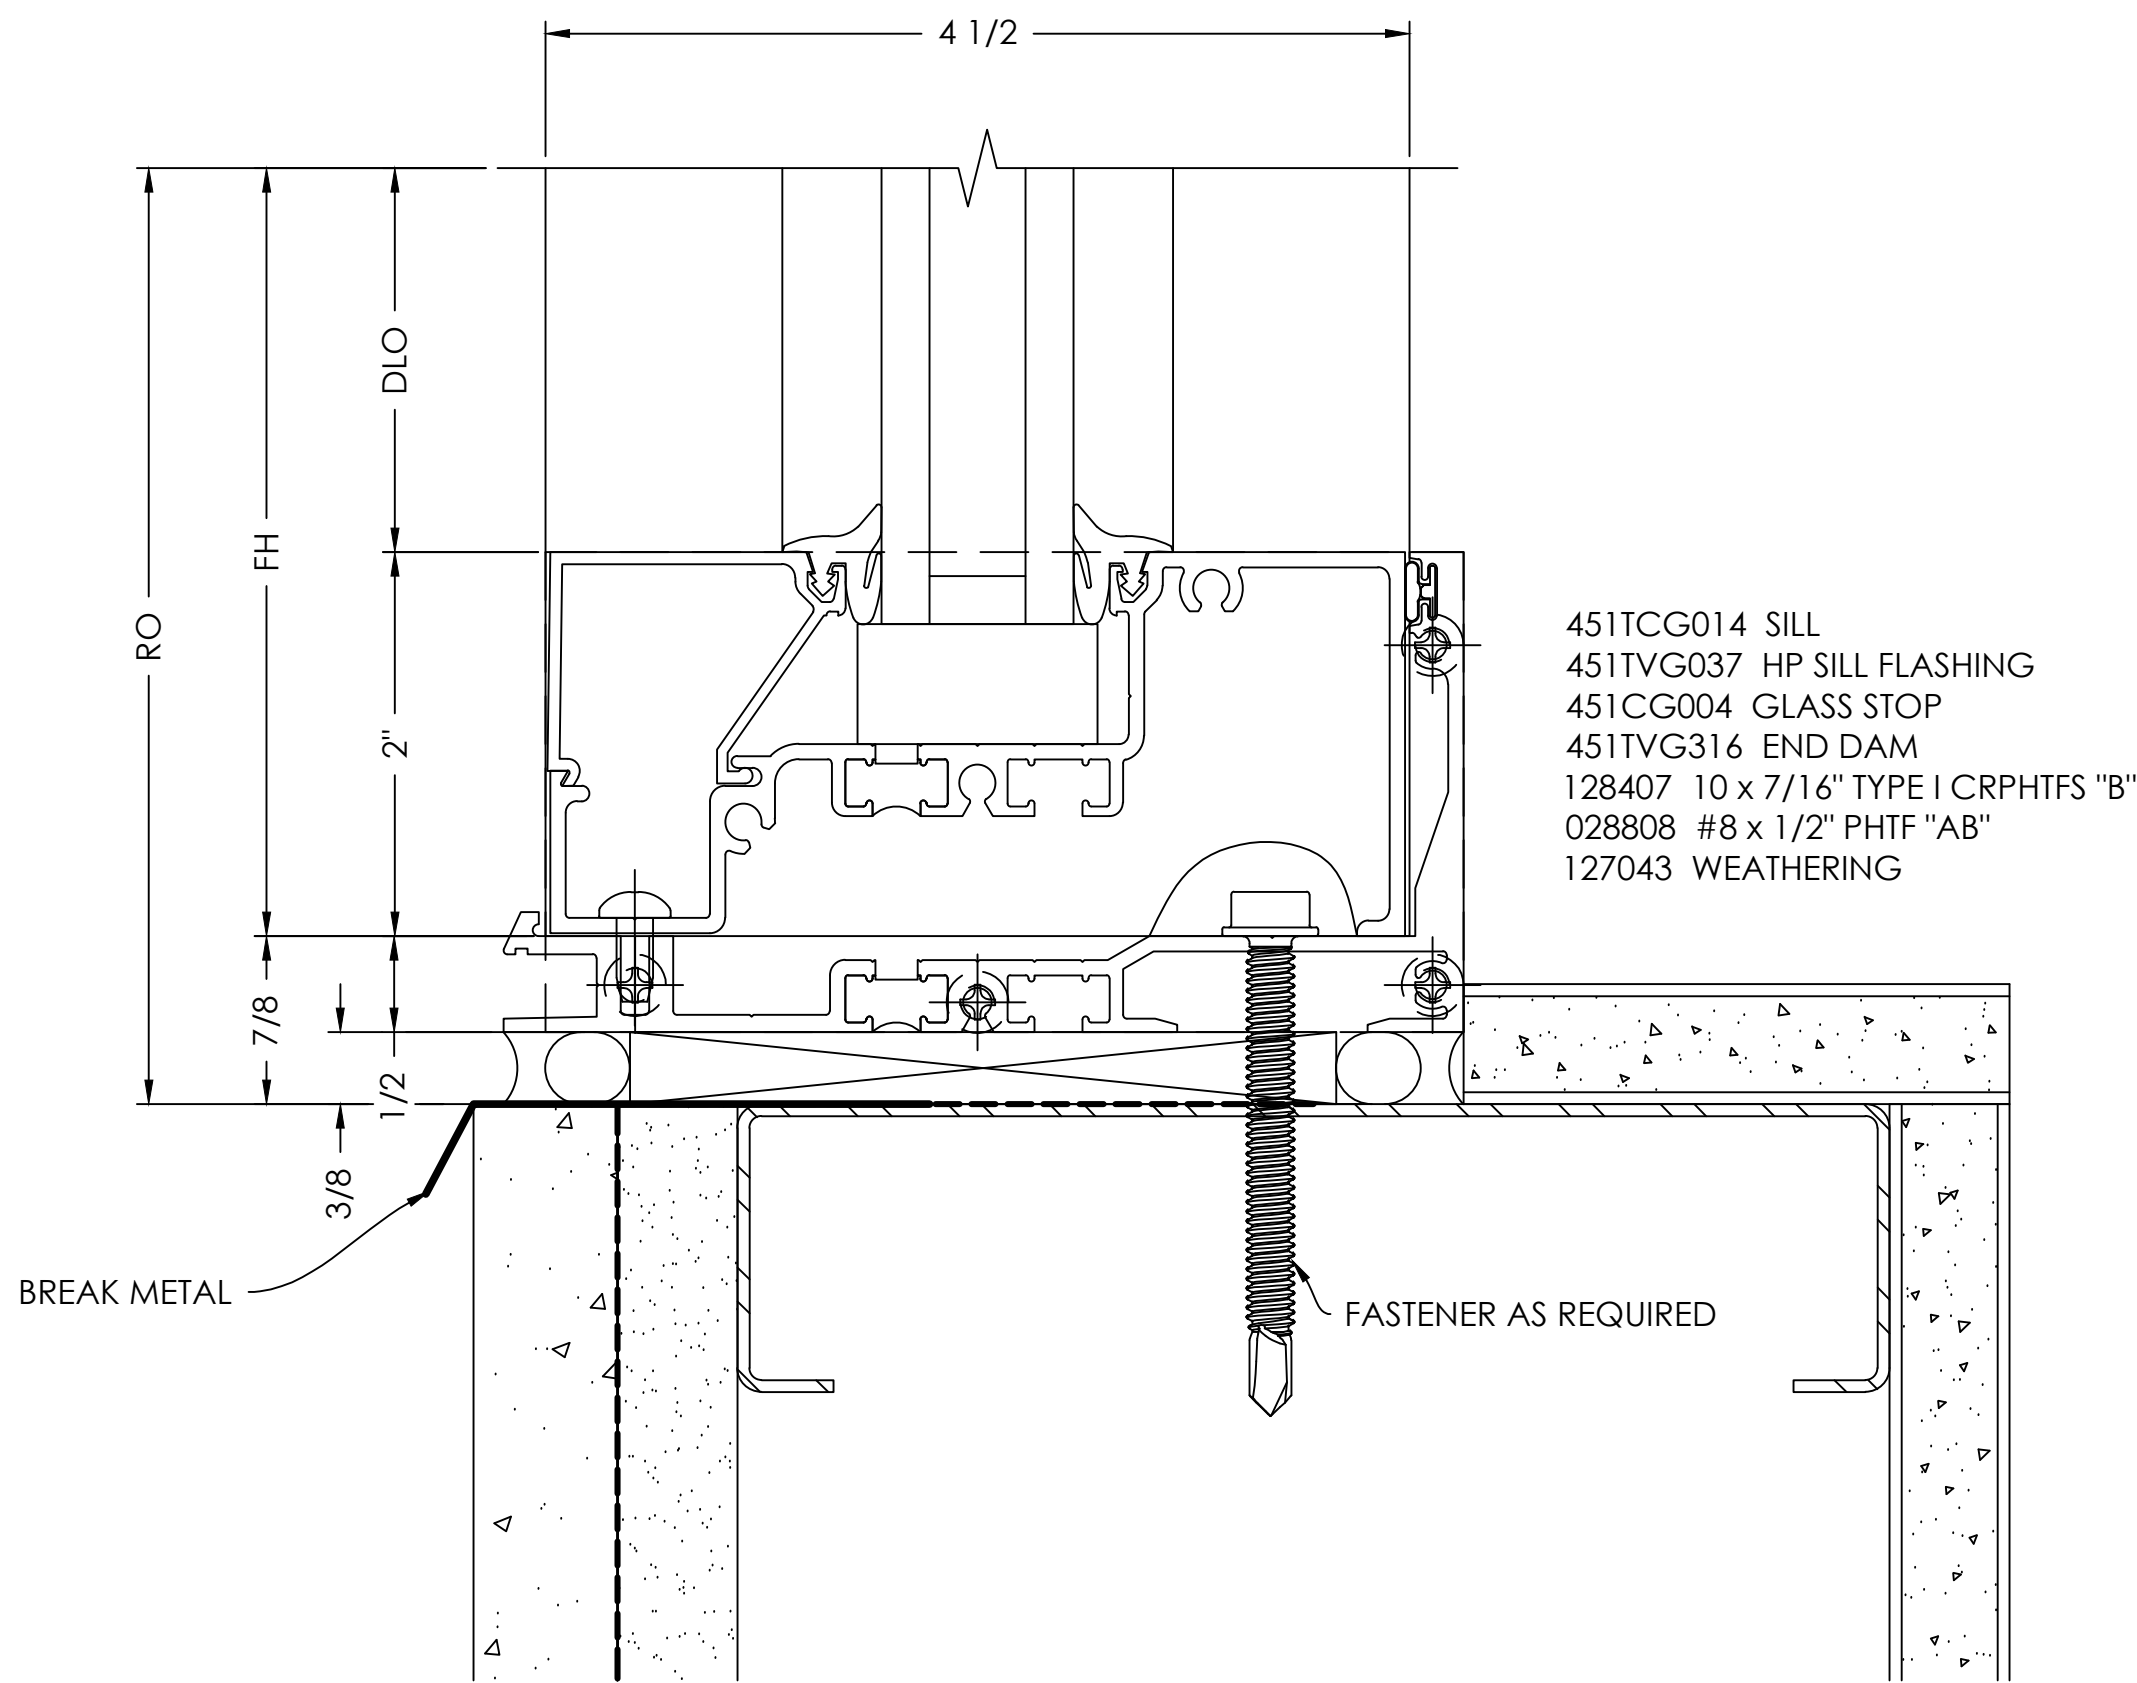


SILL

DETAIL

SCALE= FULL

ARCH. REF.: 9/A452

27

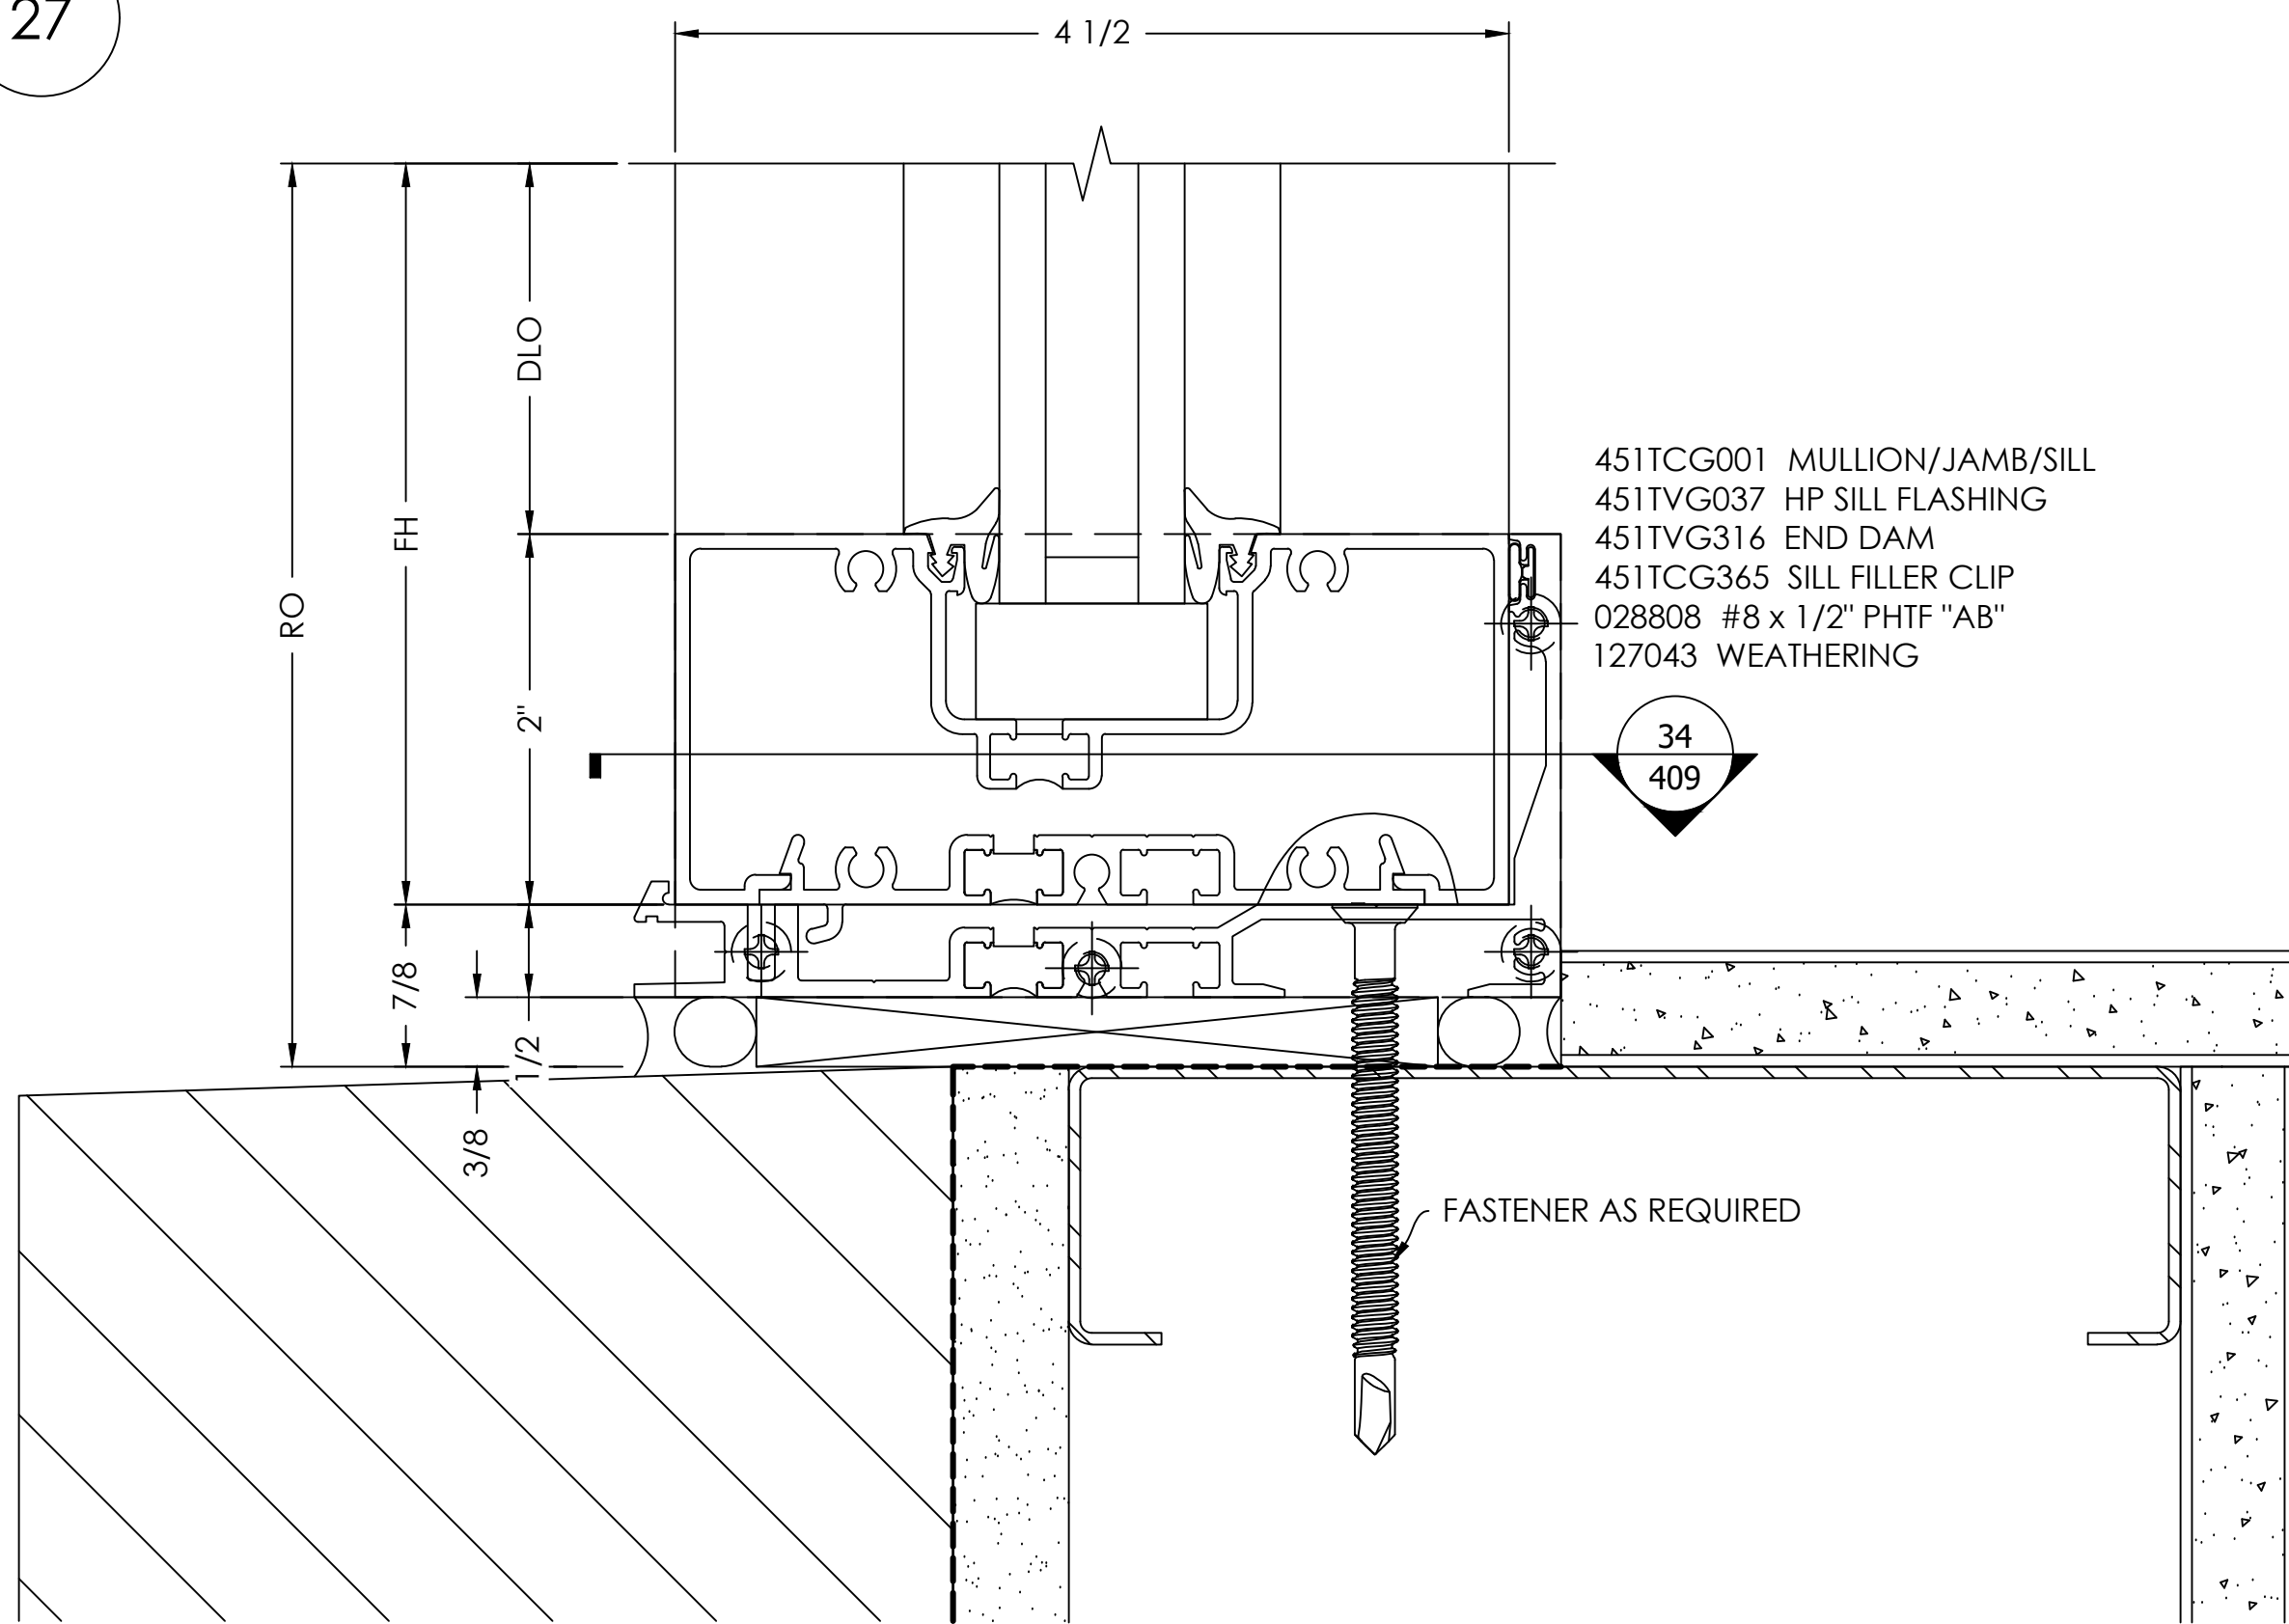

VISION  
DRAFTING,  
INC.  
4000 projects + engineering  
TEL: (407) 400-8783  
RGRAHAM@VISIONDRAFTING.NET  
WWW.VISIONDRAFTING.NET

| BY | DATE | REVISION NO. | BY | DATE | PRINTS ISSUED FOR |
|----|------|--------------|----|------|-------------------|
|    |      |              |    |      | 1ST APPROVAL      |
|    |      |              |    |      |                   |
|    |      |              |    |      |                   |
|    |      |              |    |      |                   |

ARCHITECT/LOCATION  
SCOTT + CORVIA  
429 S KELLER RD, SUITE 200  
ORLANDO, FL 32810  
PHONE 407.660.2766

PROJECT NAME/LOCATION  
**COOL RUNNINGS**  
HWY 85, FAYETTEVILLE, GA 30214

SCALE:


1:1

SHEET NO.

DETAILS  
407


29

ARCH. REF.: 3/A425

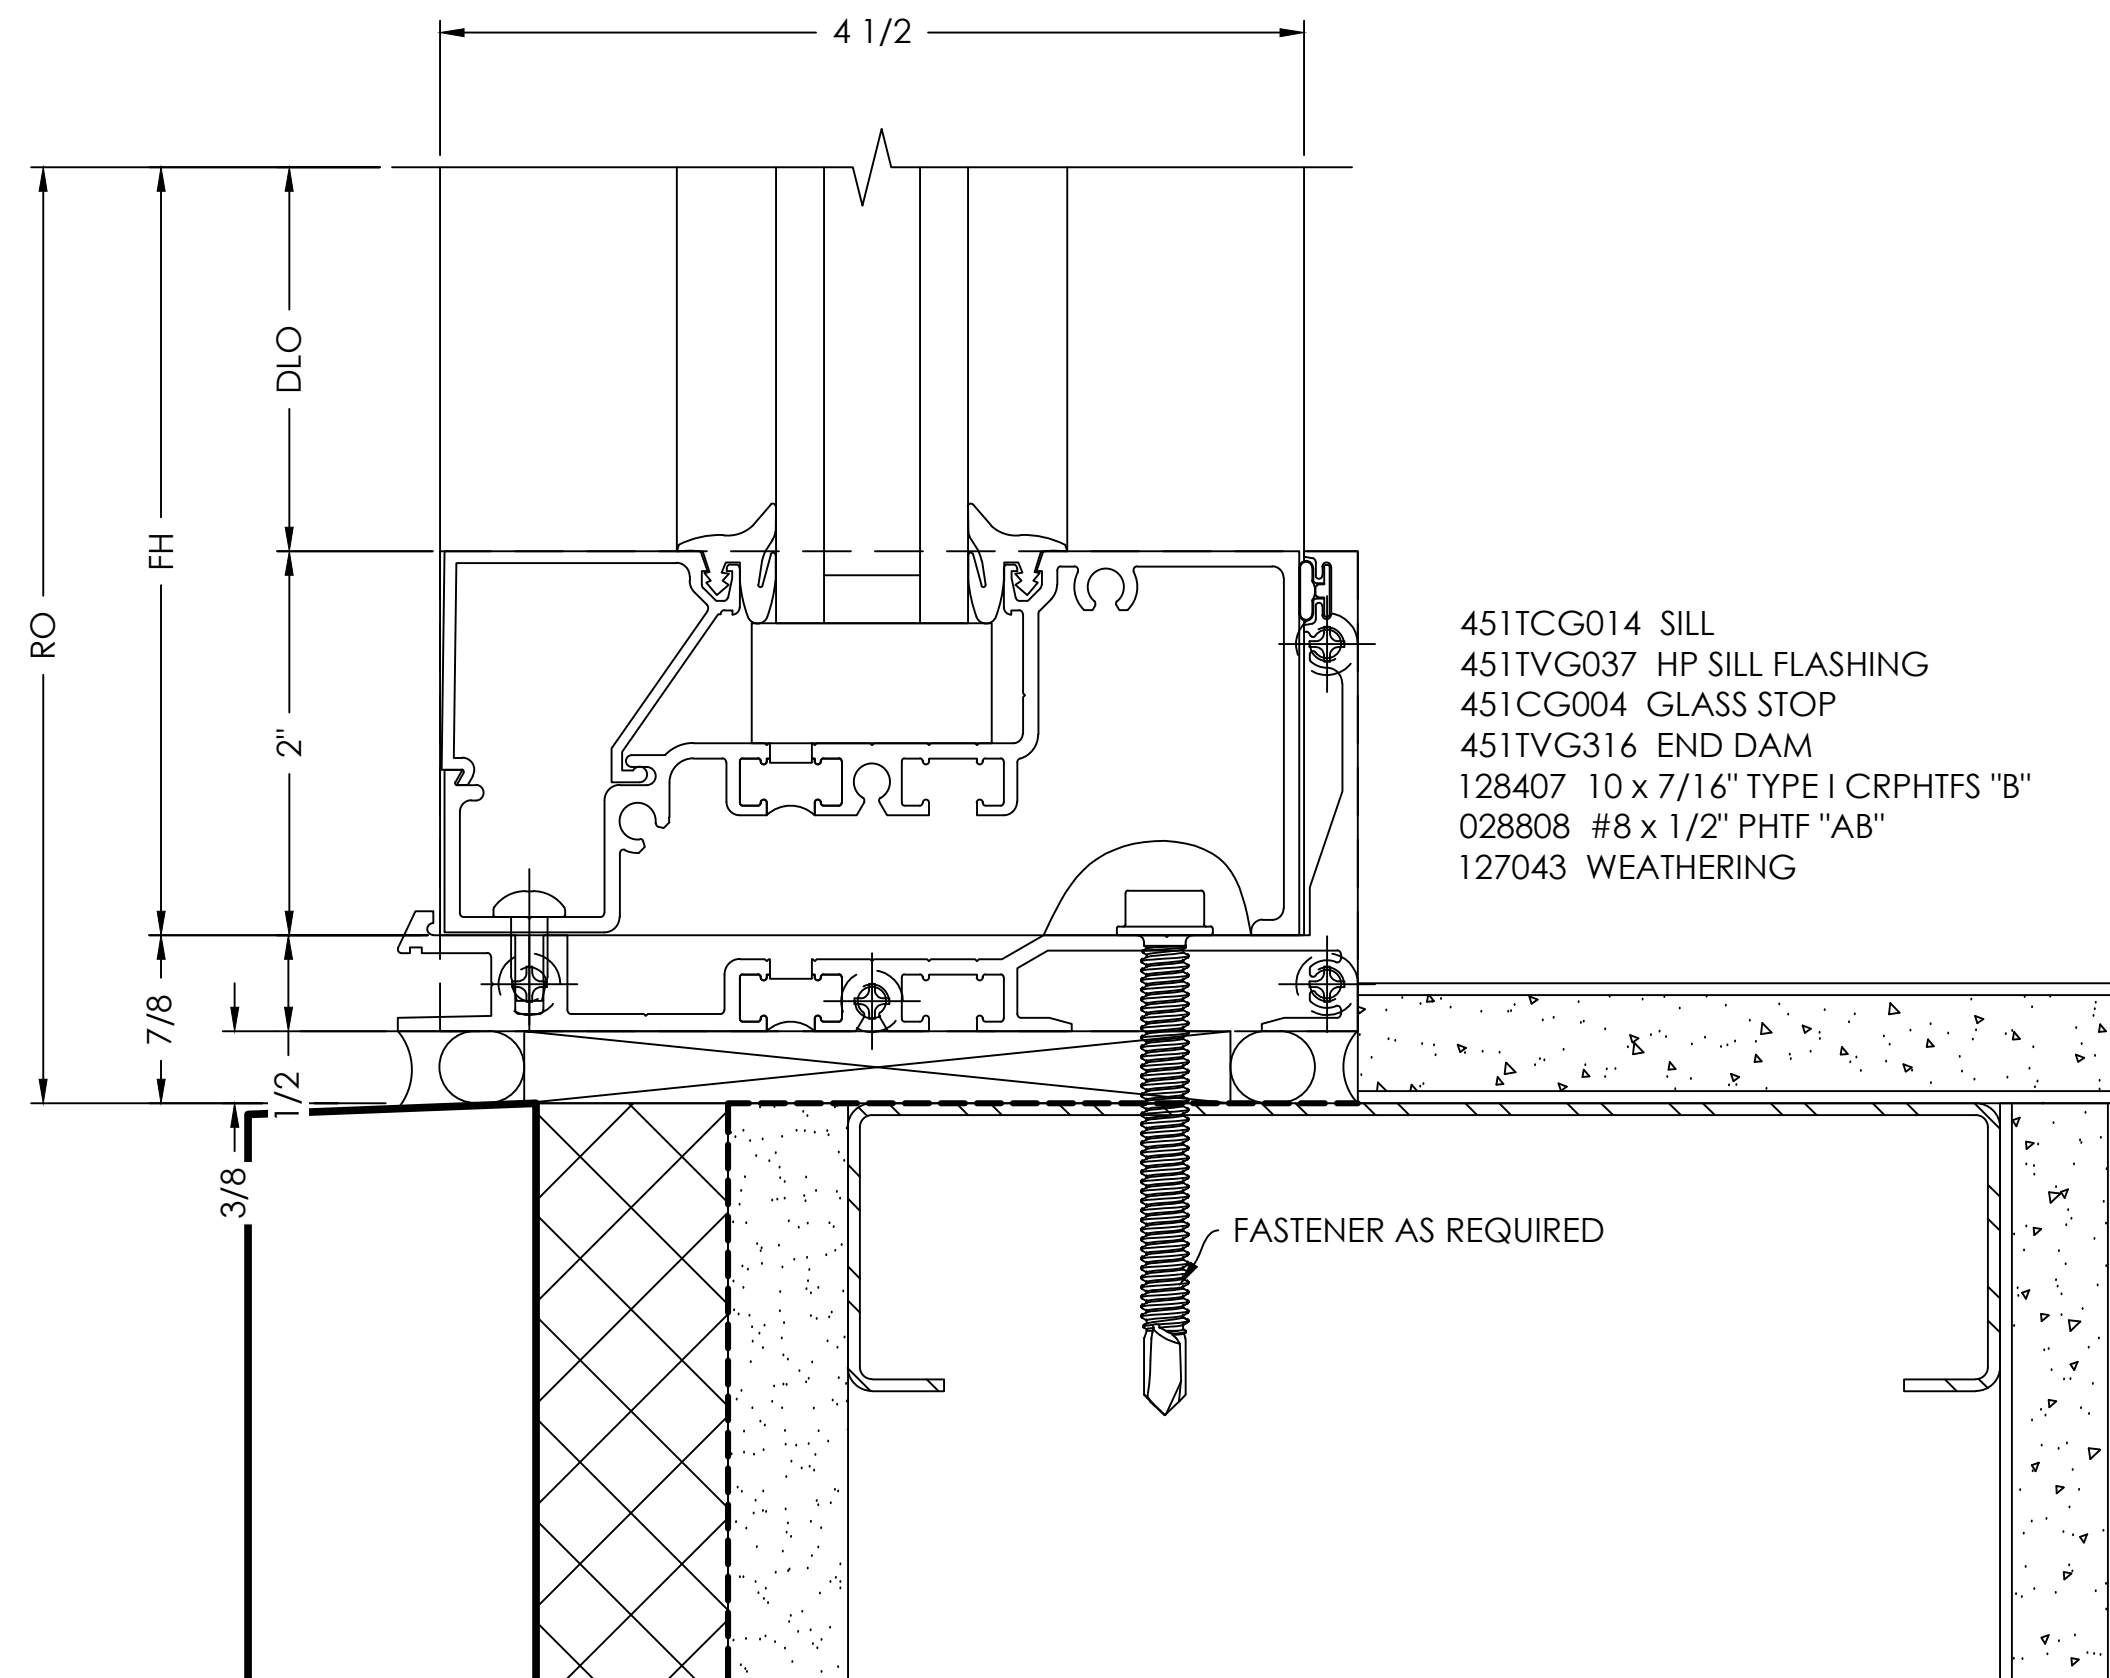

## 32


ARCH. REF.: 17/A802

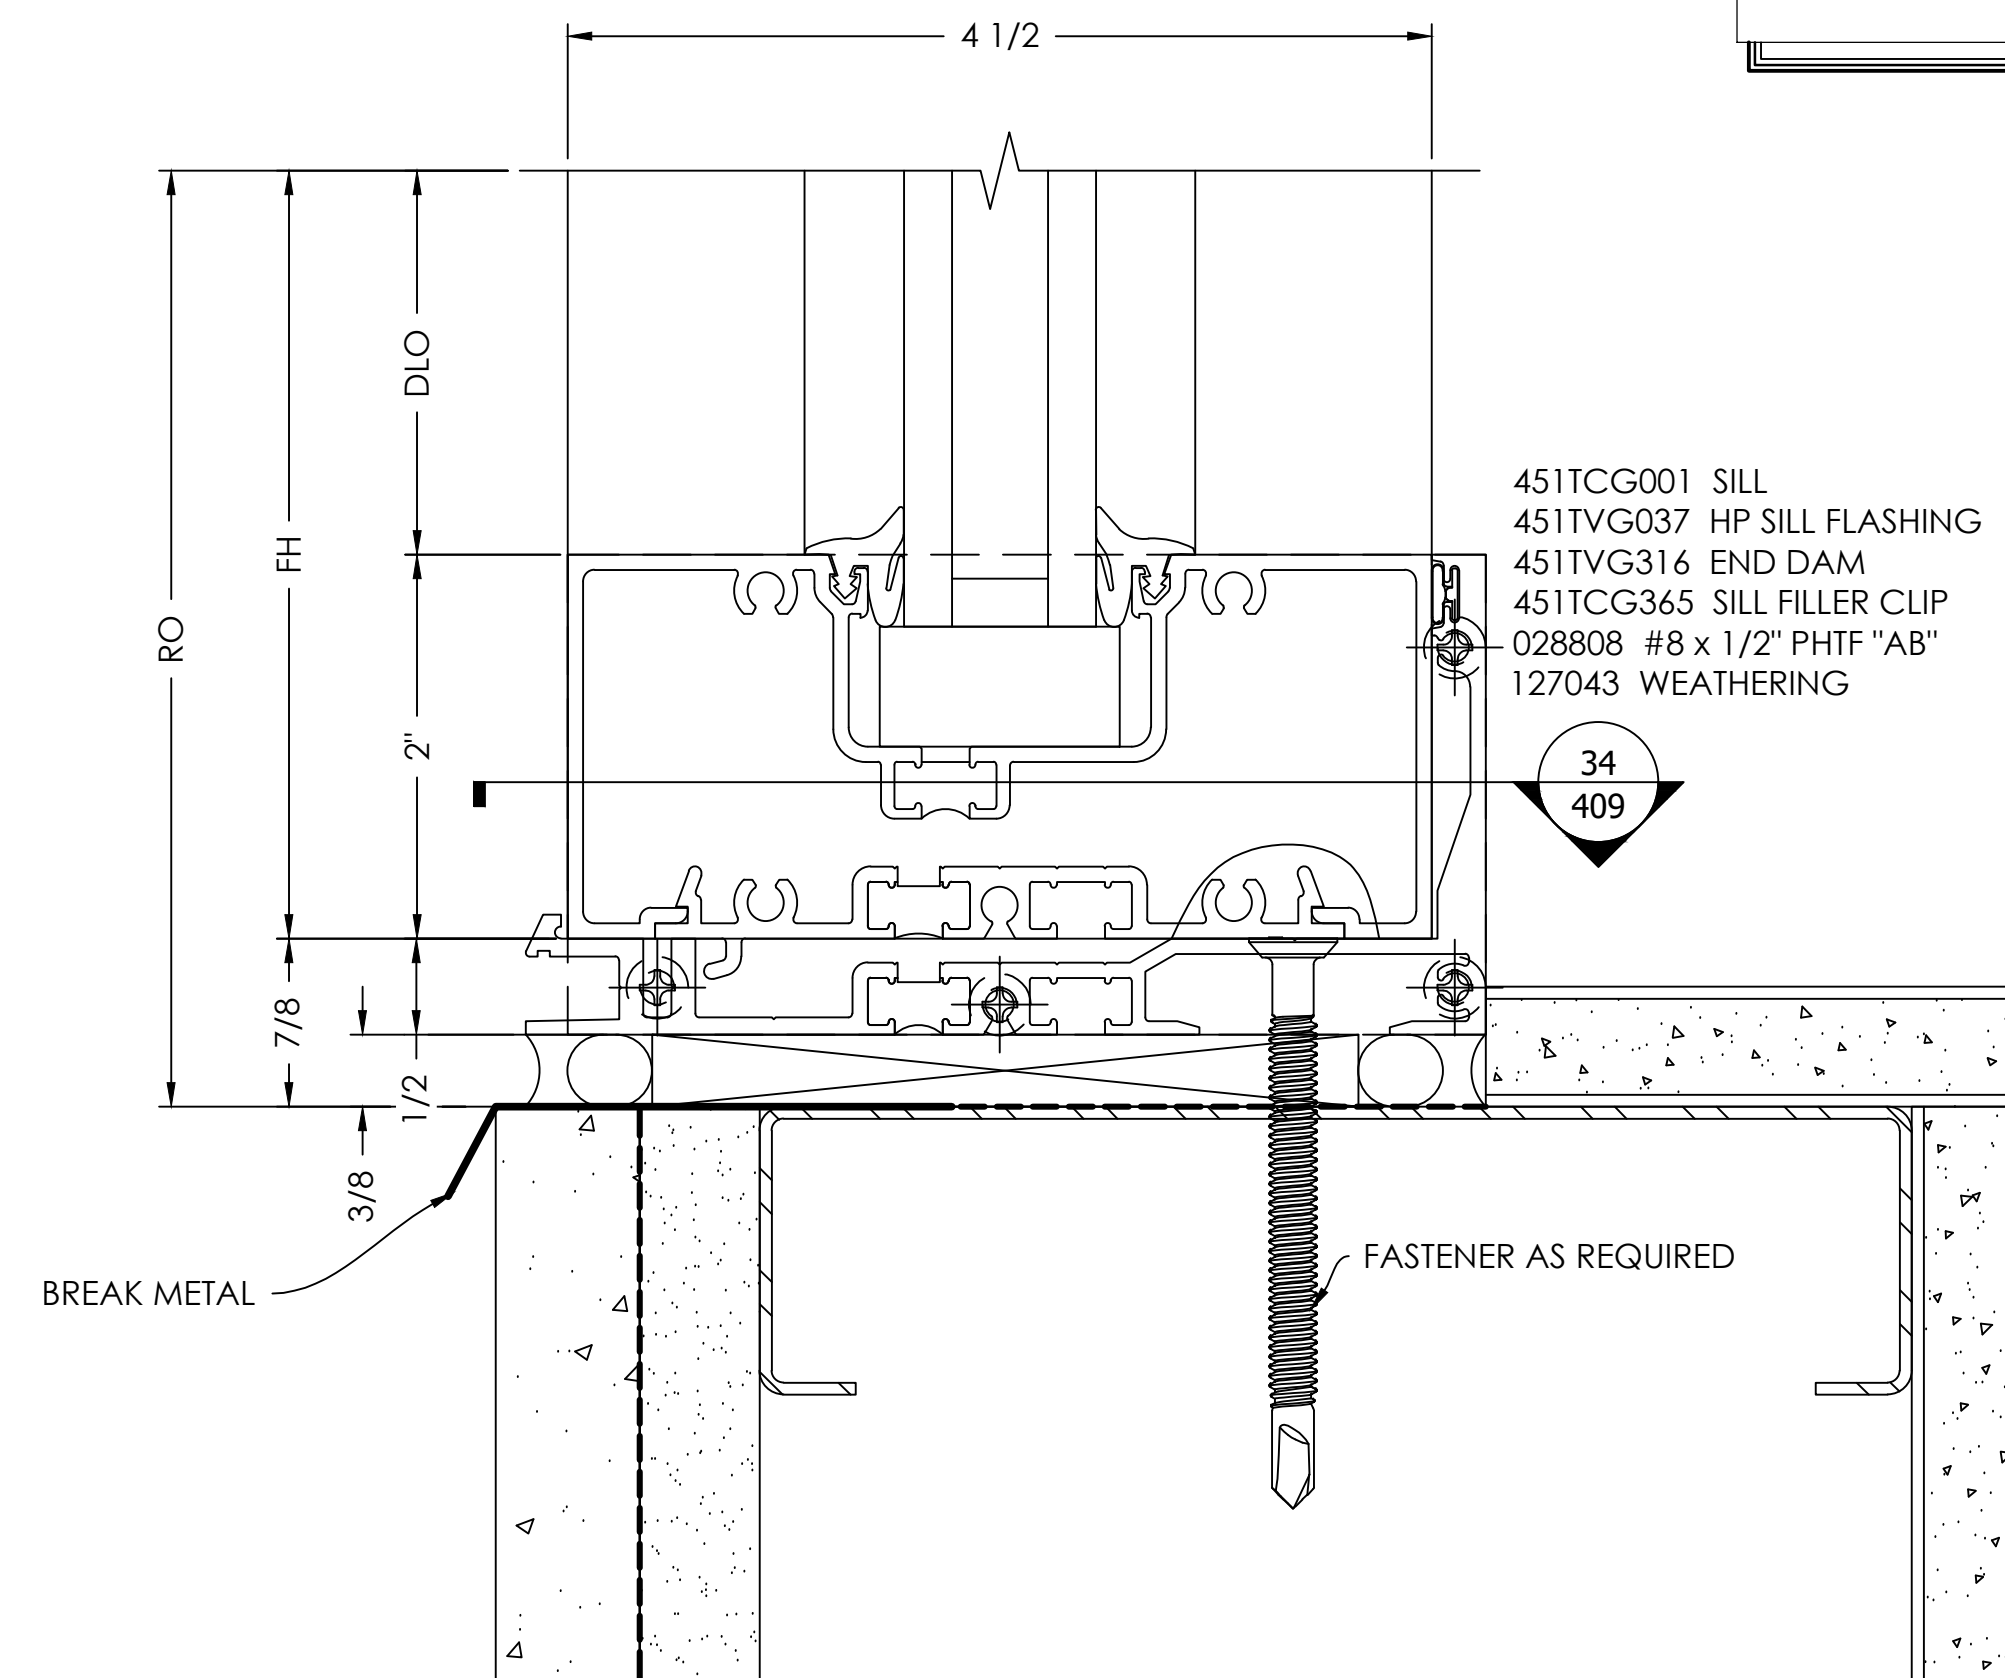

- ADEQUATE SUPPORT MUST BE PROVIDED TO WITHSTAND LOADS IMPOSED BY WINDOW SYSTEM
- REFER TO INSTALLATION MANUAL FOR ADD'L INFO
- CAP-SEAL ALL FASTENERS IN GLAZING POCKETS


## 30

ARCH. REF.: NONE

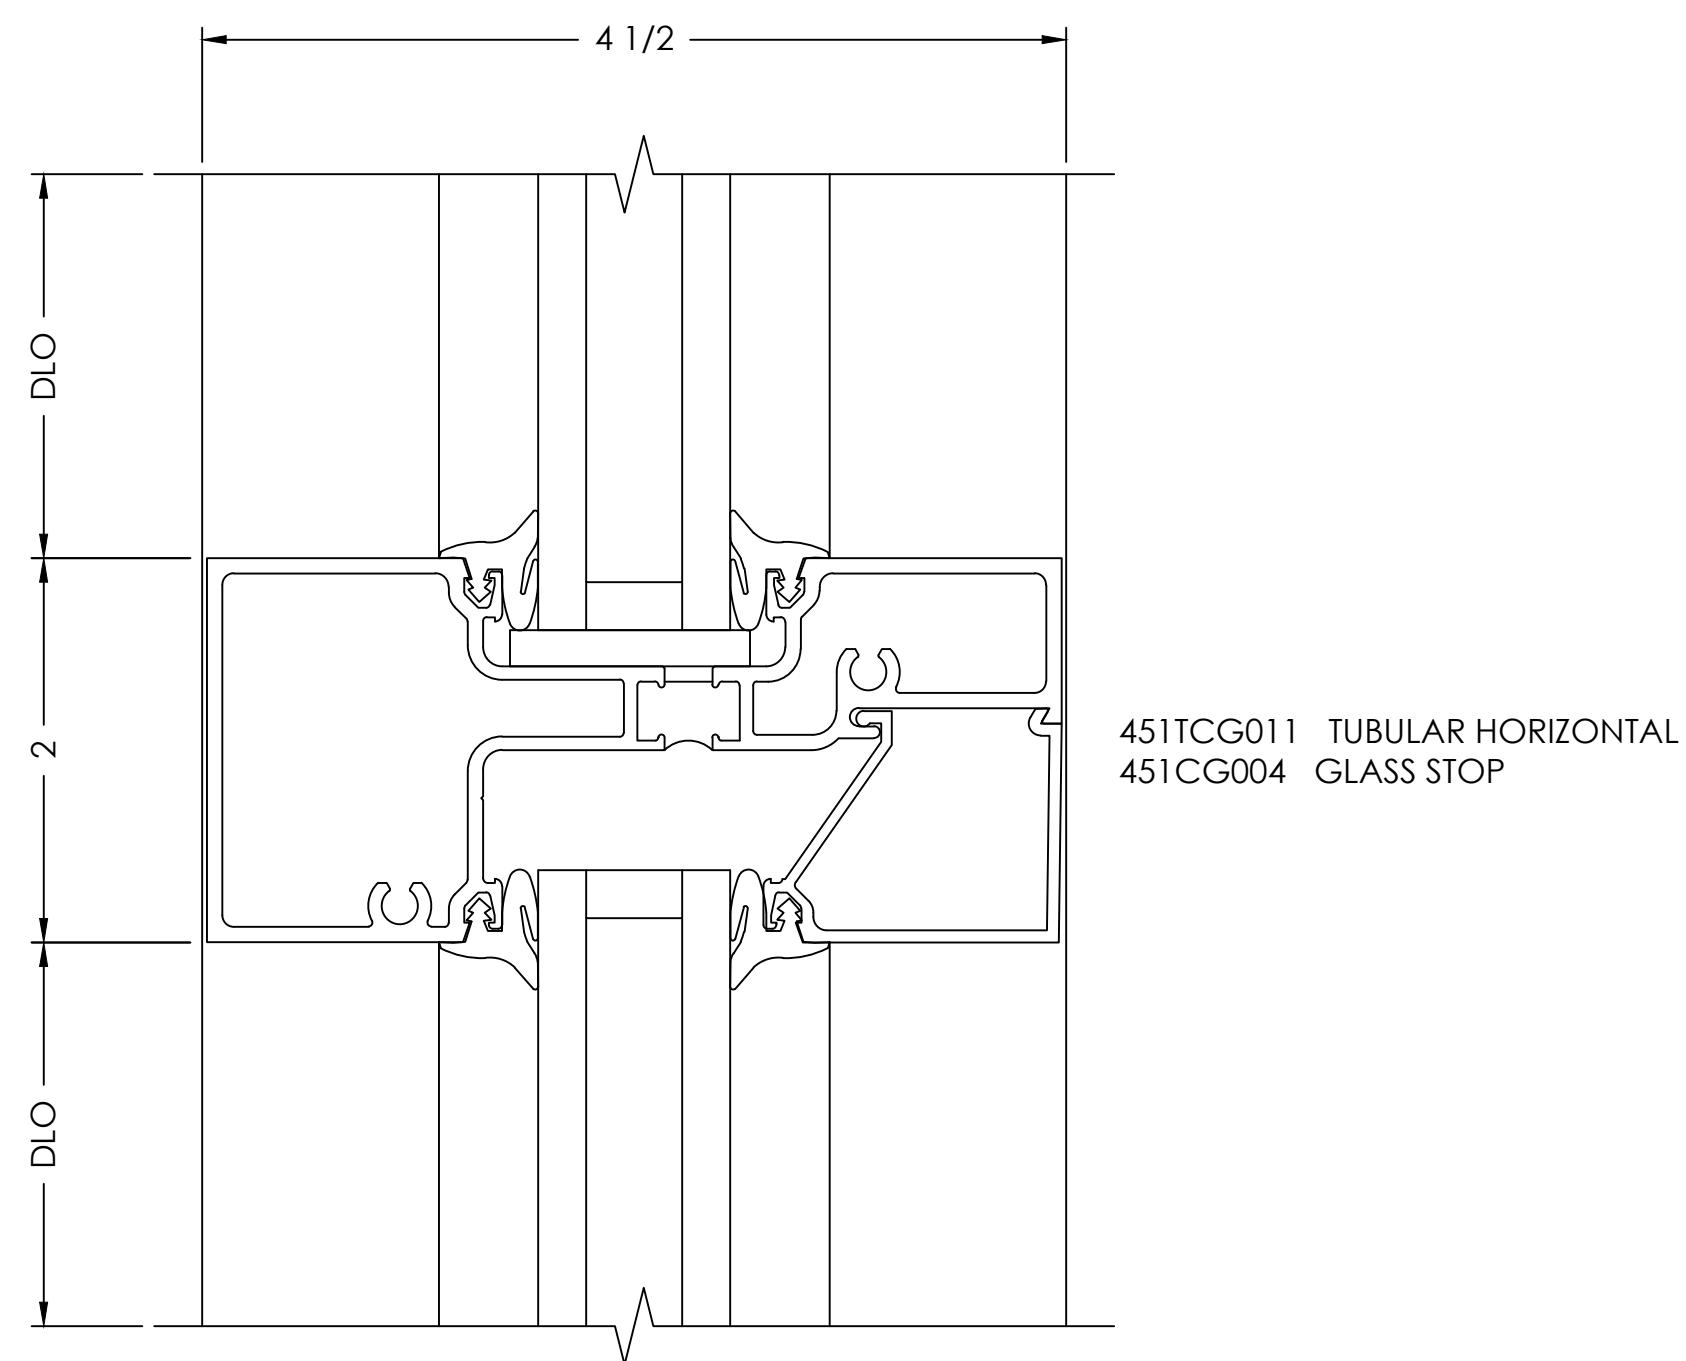

## 31

ARCH. REF.: 4/A424

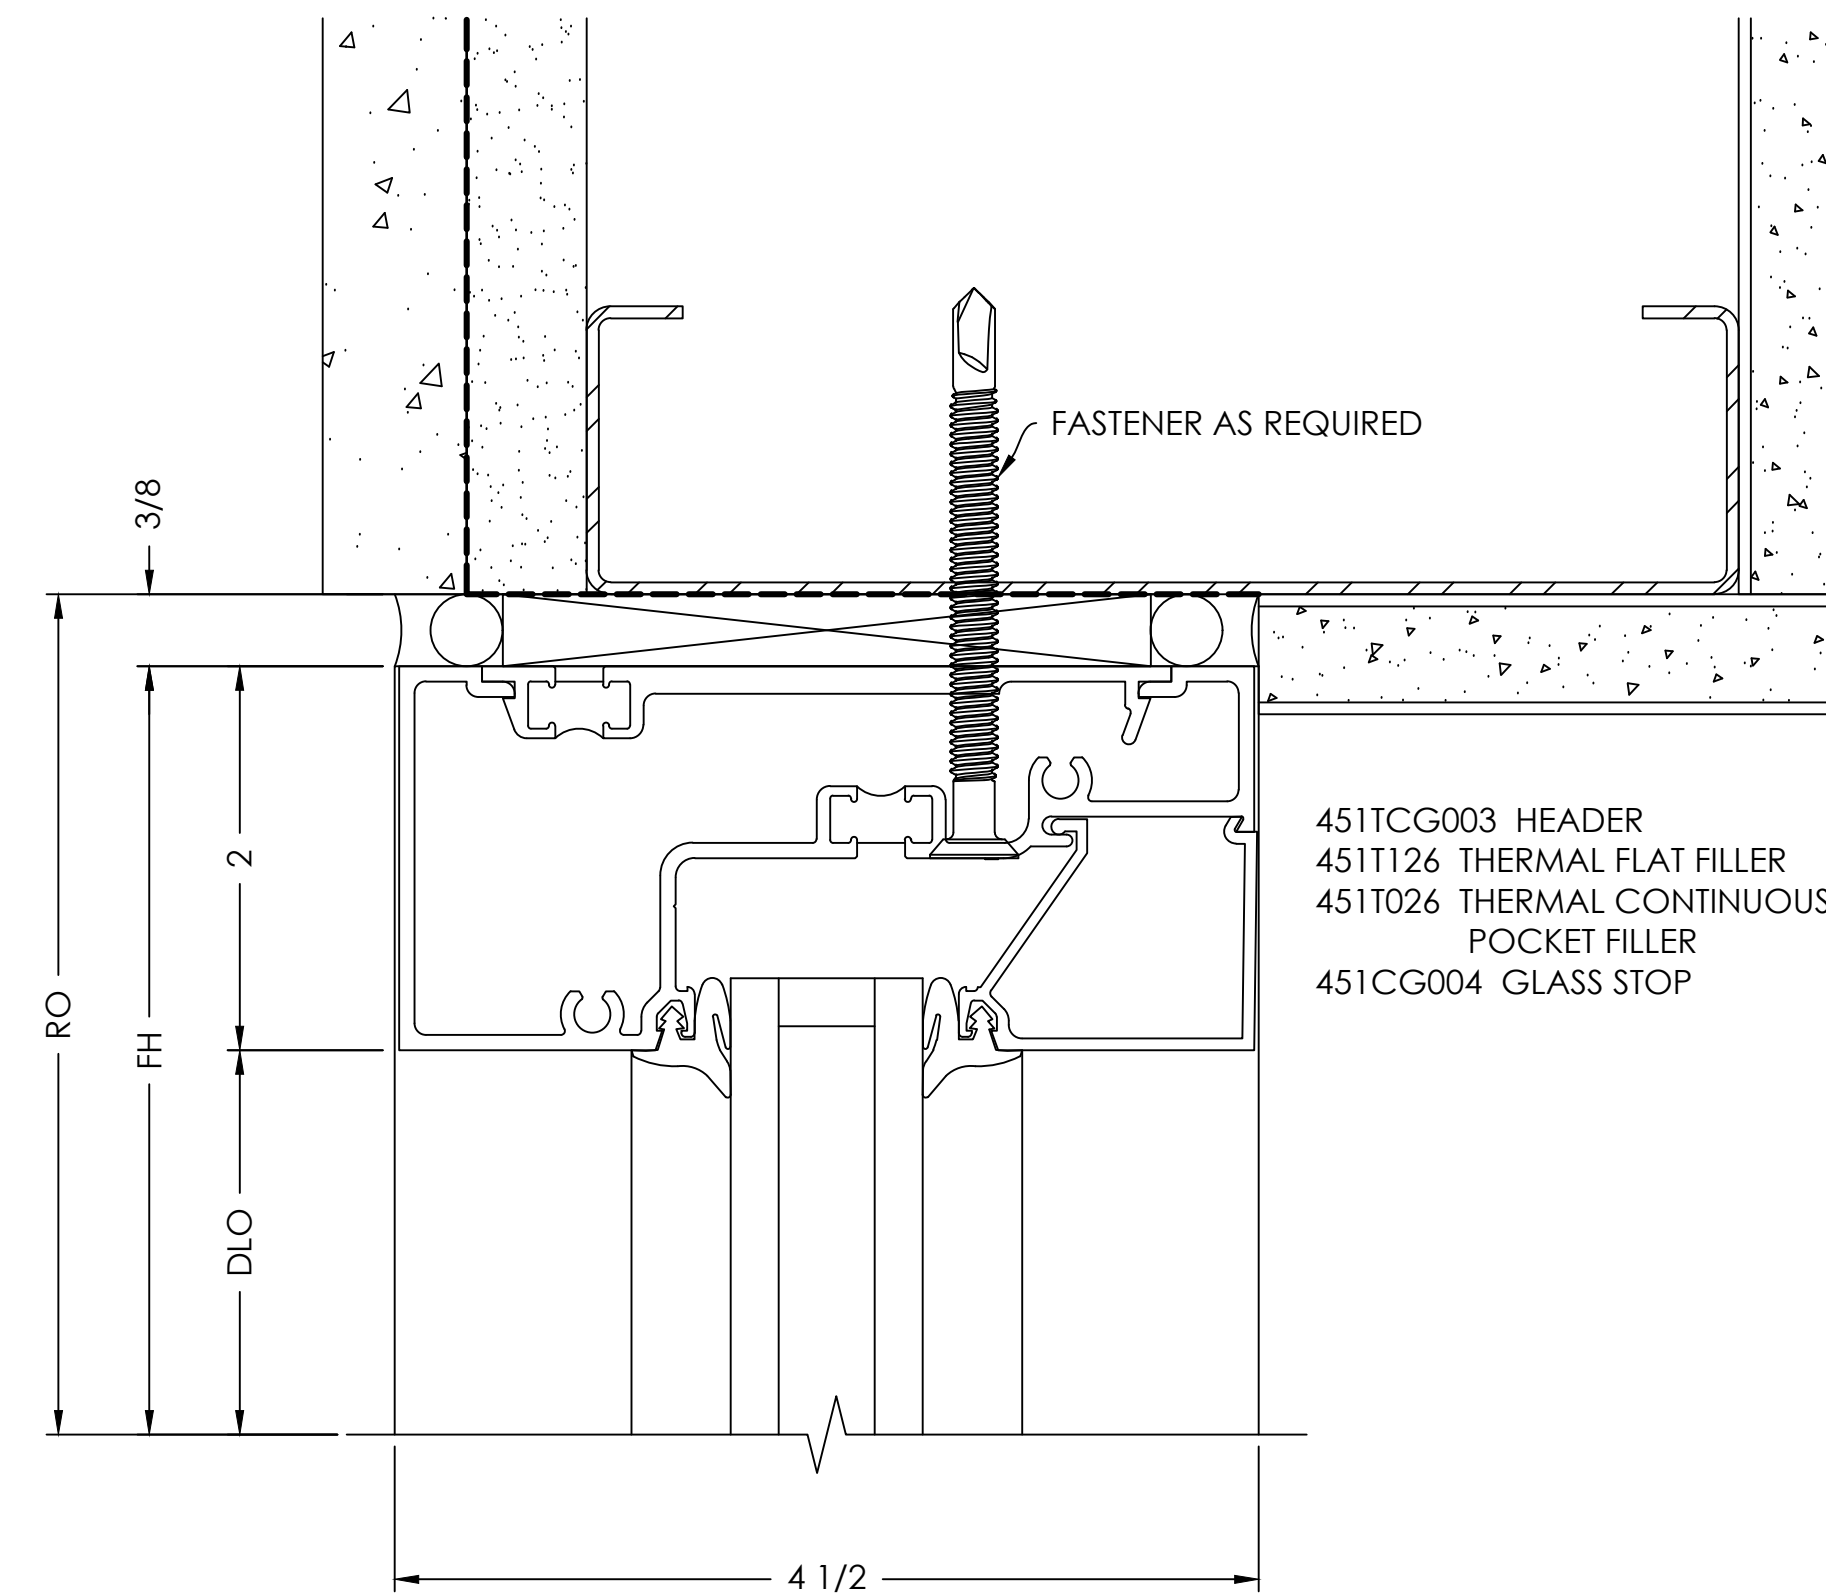

**VISION  
DRAFTING,  
INC.**  
shop drawings + engineering  
L. (470) 406-8783  
RAHAM@VISIONDRAFTING.NET  
WWW.VISIONDRAFTING.NET

| 1ST APPROVAL | 09/09/2024 | B.G. |  |  |  |
|--------------|------------|------|--|--|--|
|              |            |      |  |  |  |
|              |            |      |  |  |  |
|              |            |      |  |  |  |

SCOTT + CORMIA  
429 S KELLER RD., SUITE 201  
ORLANDO, FL 32810  
PHONE 407.660.2766

COOL RUNNINGS  
HWY 85, FAYETTEVILLE, GA 30214

SCALE: 1:1


SHEET NO. \_\_\_\_\_

DETAILS  
408

DOOR JAMB  
DETAIL

SCALE= FULL  
ARCH. REF.: 4/A424


33

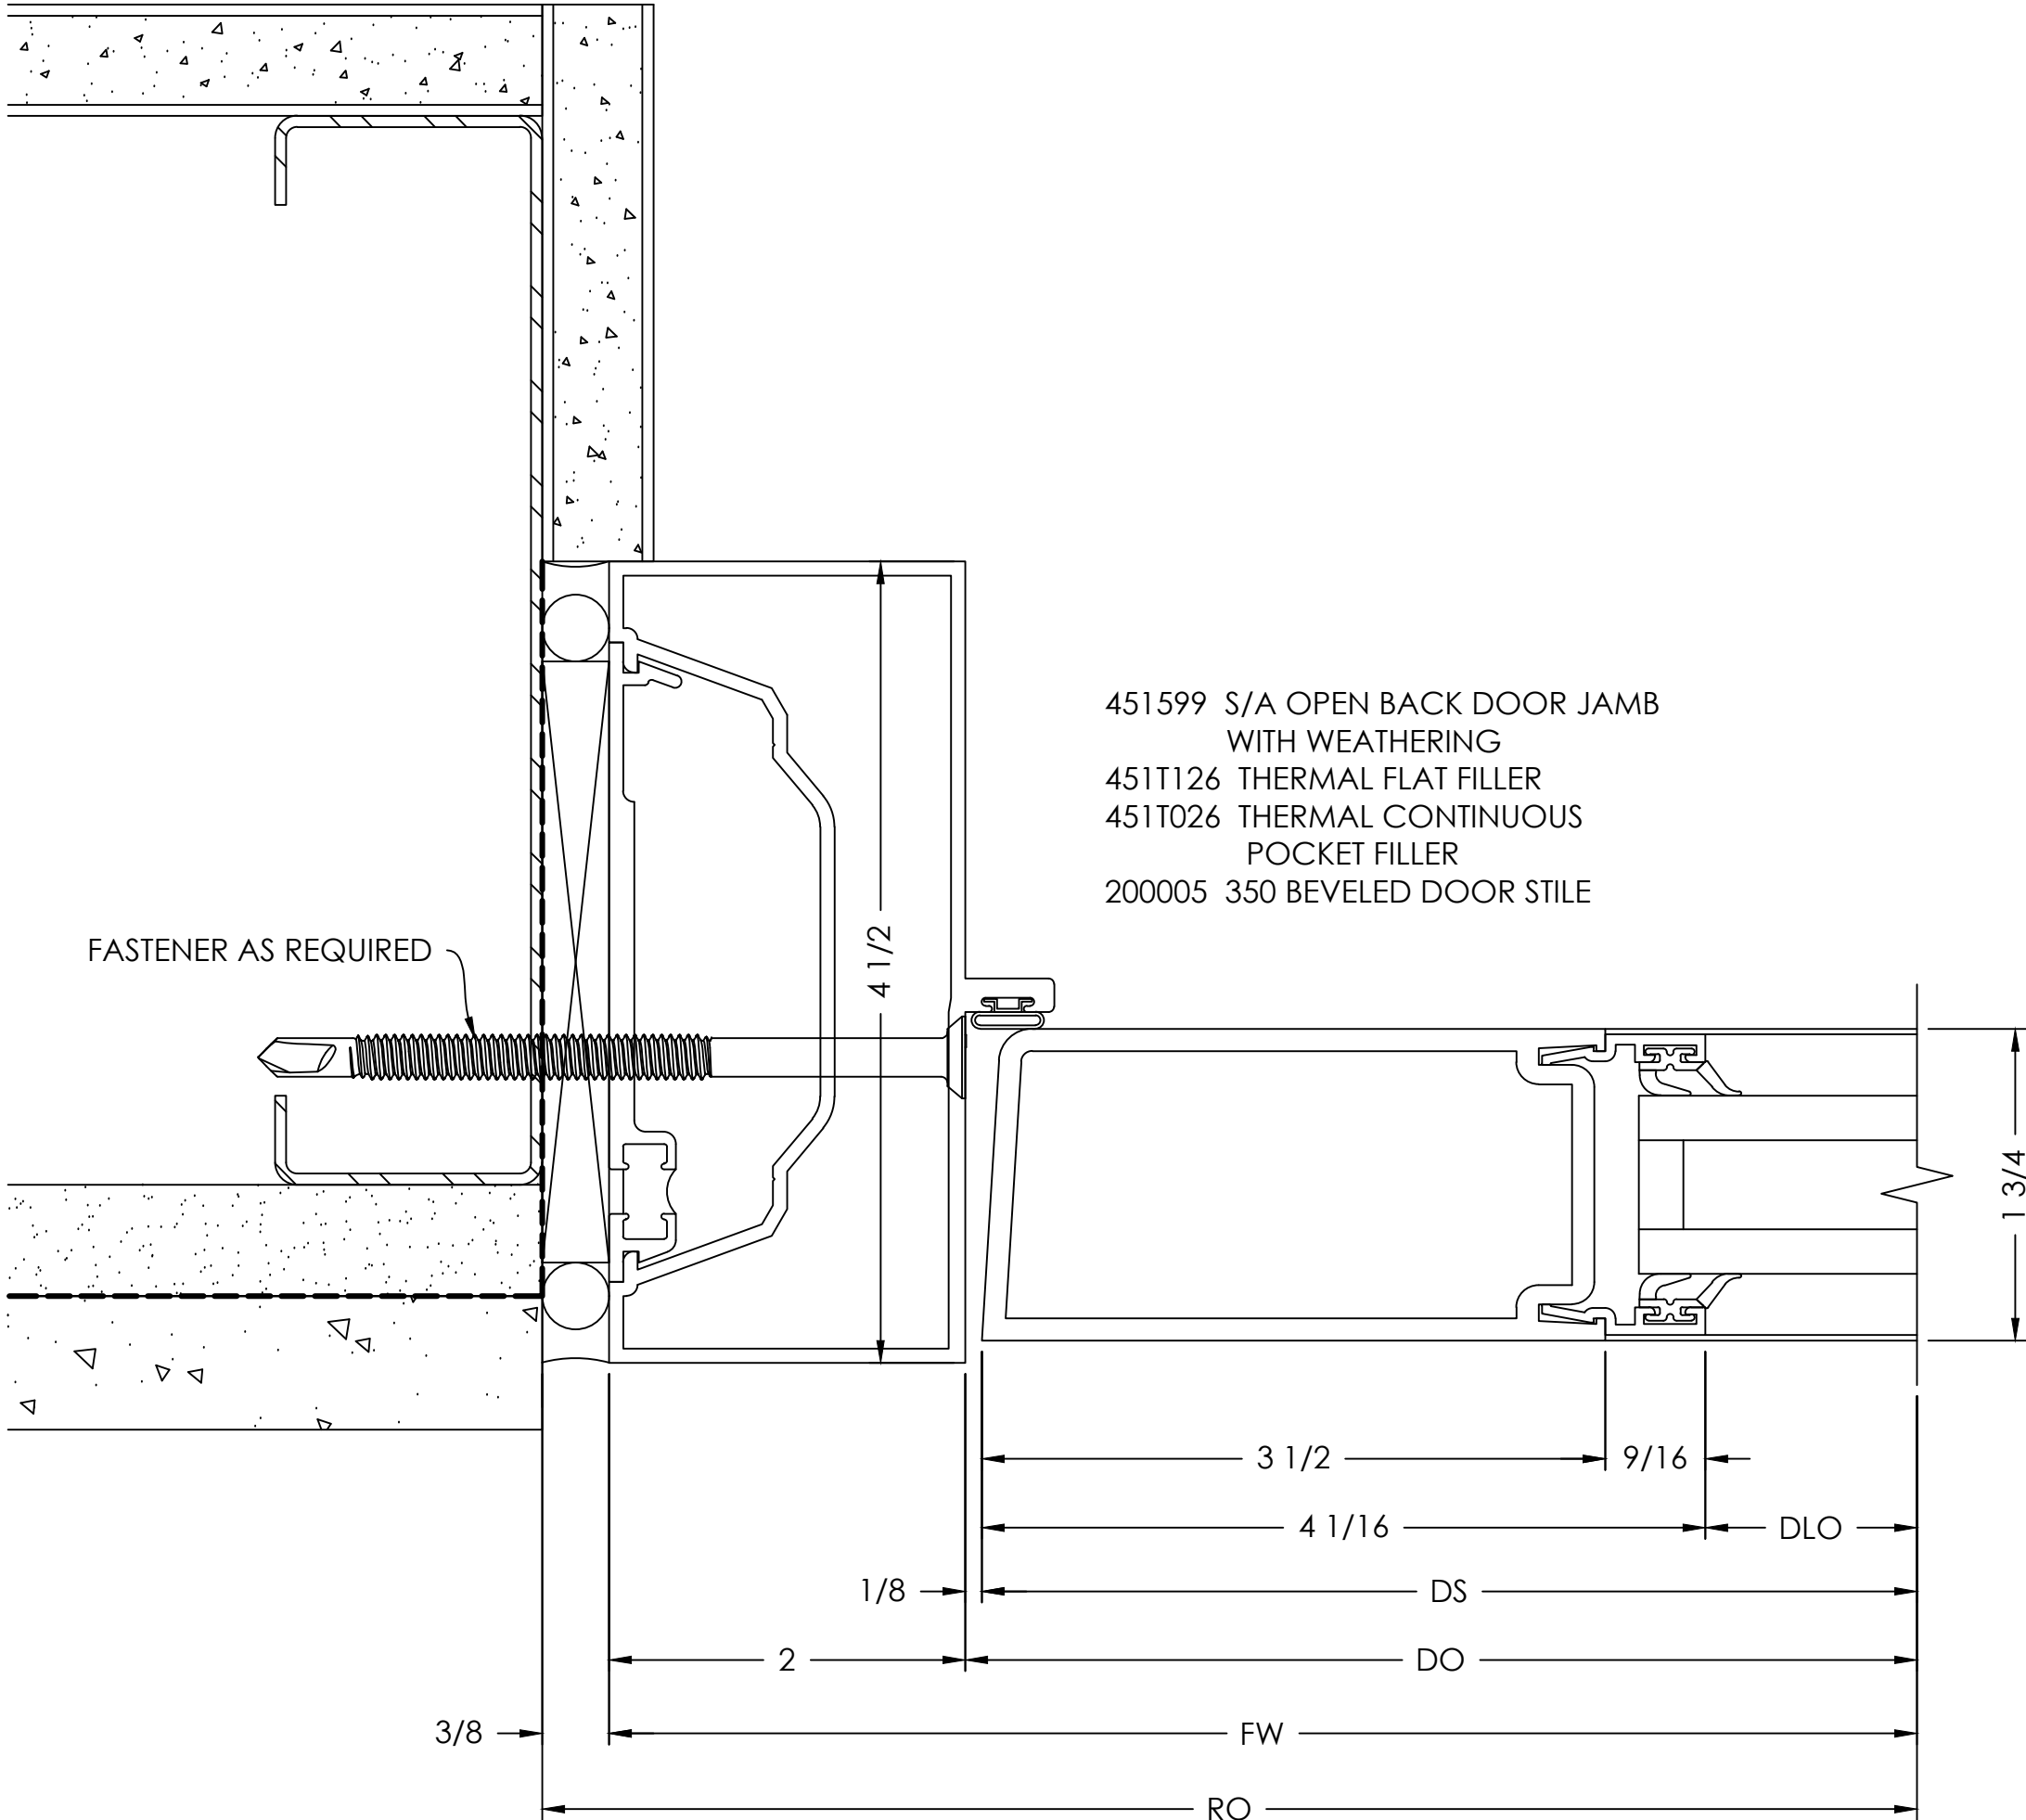

FLASHING SPLICE  
DETAIL

SCALE= FULL  
ARCH. REF.: NONE

34

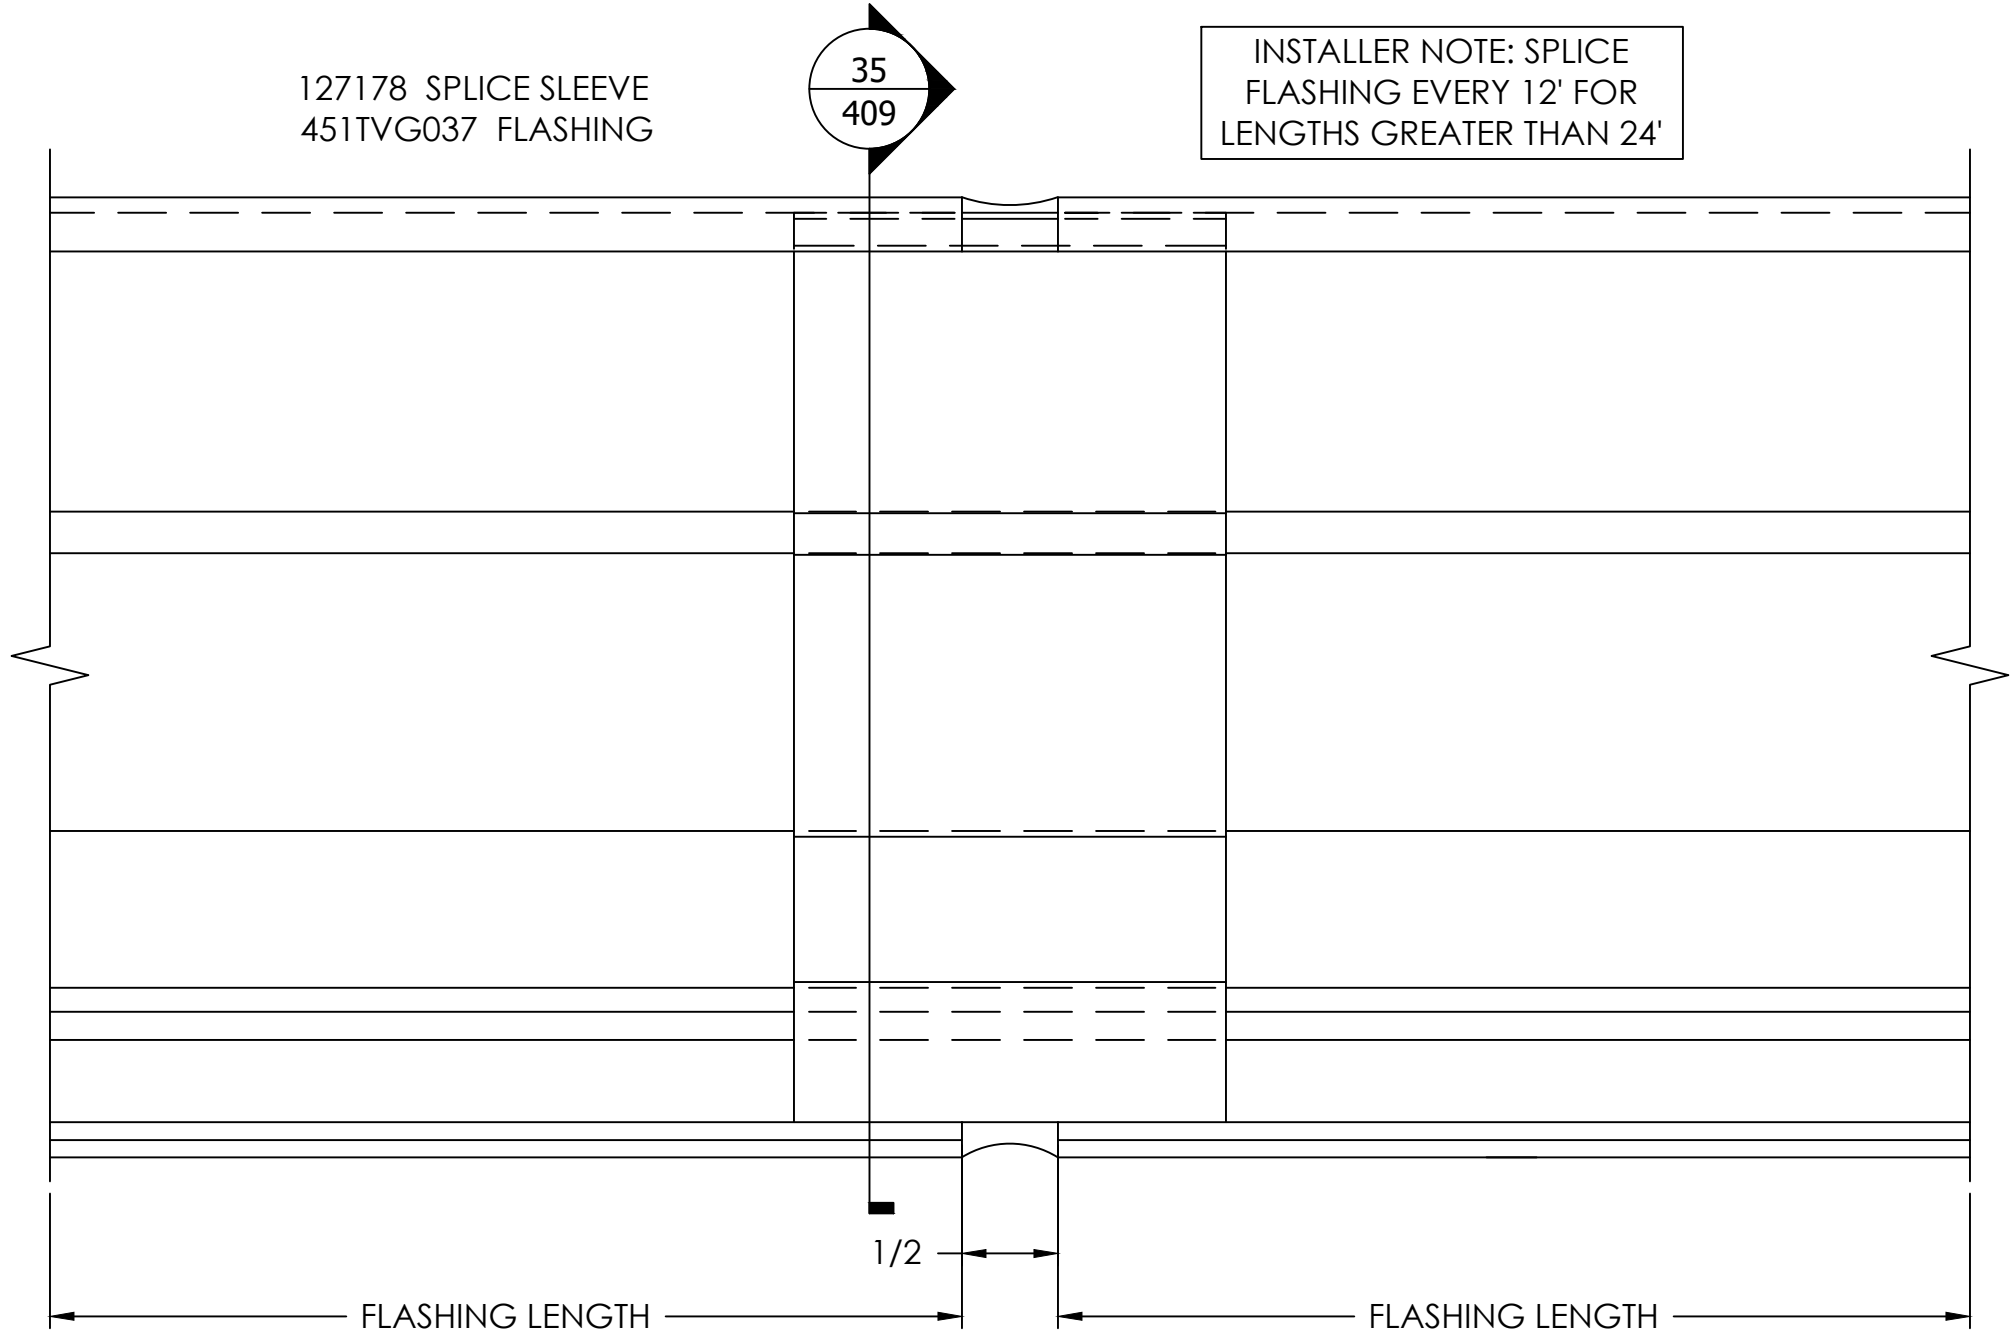


- TYPICAL DETAIL NOTES:
- ADEQUATE SUPPORT MUST BE PROVIDED TO WITHSTAND LOADS IMPOSED BY WINDOW SYSTEM
  - REFER TO INSTALLATION MANUAL FOR ADD'L INFO
  - CAP-SEAL ALL FASTENERS IN GLAZING POCKETS

FLASHING SPLICE  
DETAIL

SCALE= FULL  
ARCH. REF.: NONE

35

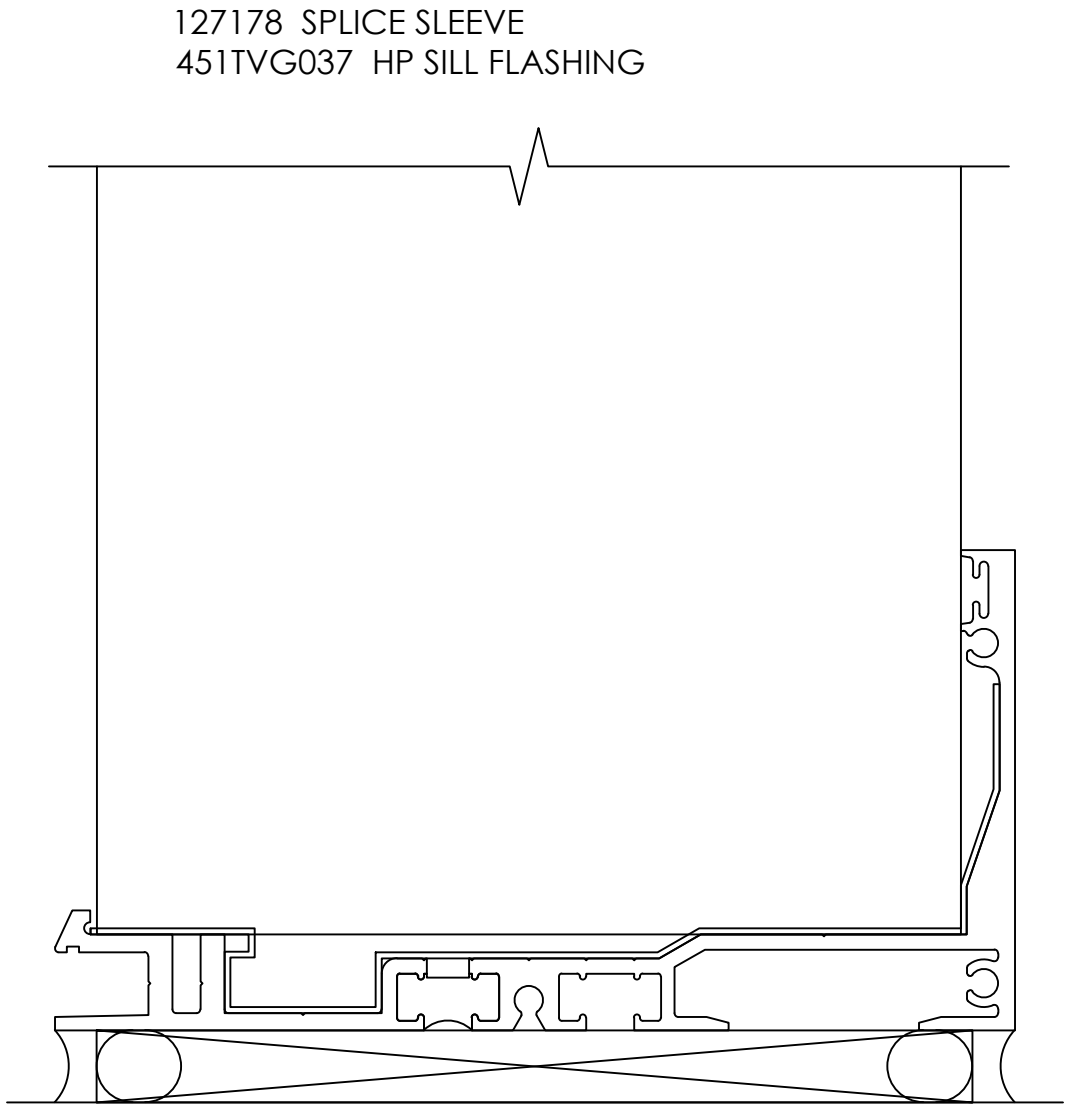

VISION  
DRAFTING,  
INC.

TEL: (470) 400-8783  
RGRAHAM@VISIONDRAFTING.NET  
WWW.VISIONDRAFTING.NET

|                   |  |  |  |
|-------------------|--|--|--|
| BY                |  |  |  |
| DATE              |  |  |  |
| REVISION NO.      |  |  |  |
| BY                |  |  |  |
| DATE              |  |  |  |
| PRINTS ISSUED FOR |  |  |  |
| 1ST APPROVAL      |  |  |  |

ARCHITECT/LOCATION

SCOTT + CORVIA  
429 S KELLER RD, SUITE 200  
ORLANDO, FL 32810  
PHONE 407.660.2766

PROJECT NAME/LOCATION

COOL RUNNINGS  
HWY 85, FAYETTEVILLE, GA 30214

SCALE:  
1:1

SHEET NO.


DETAILS  
409

HEADER  
DETAIL

SCALE= FULL

ARCH. REF.: 15/A802

1

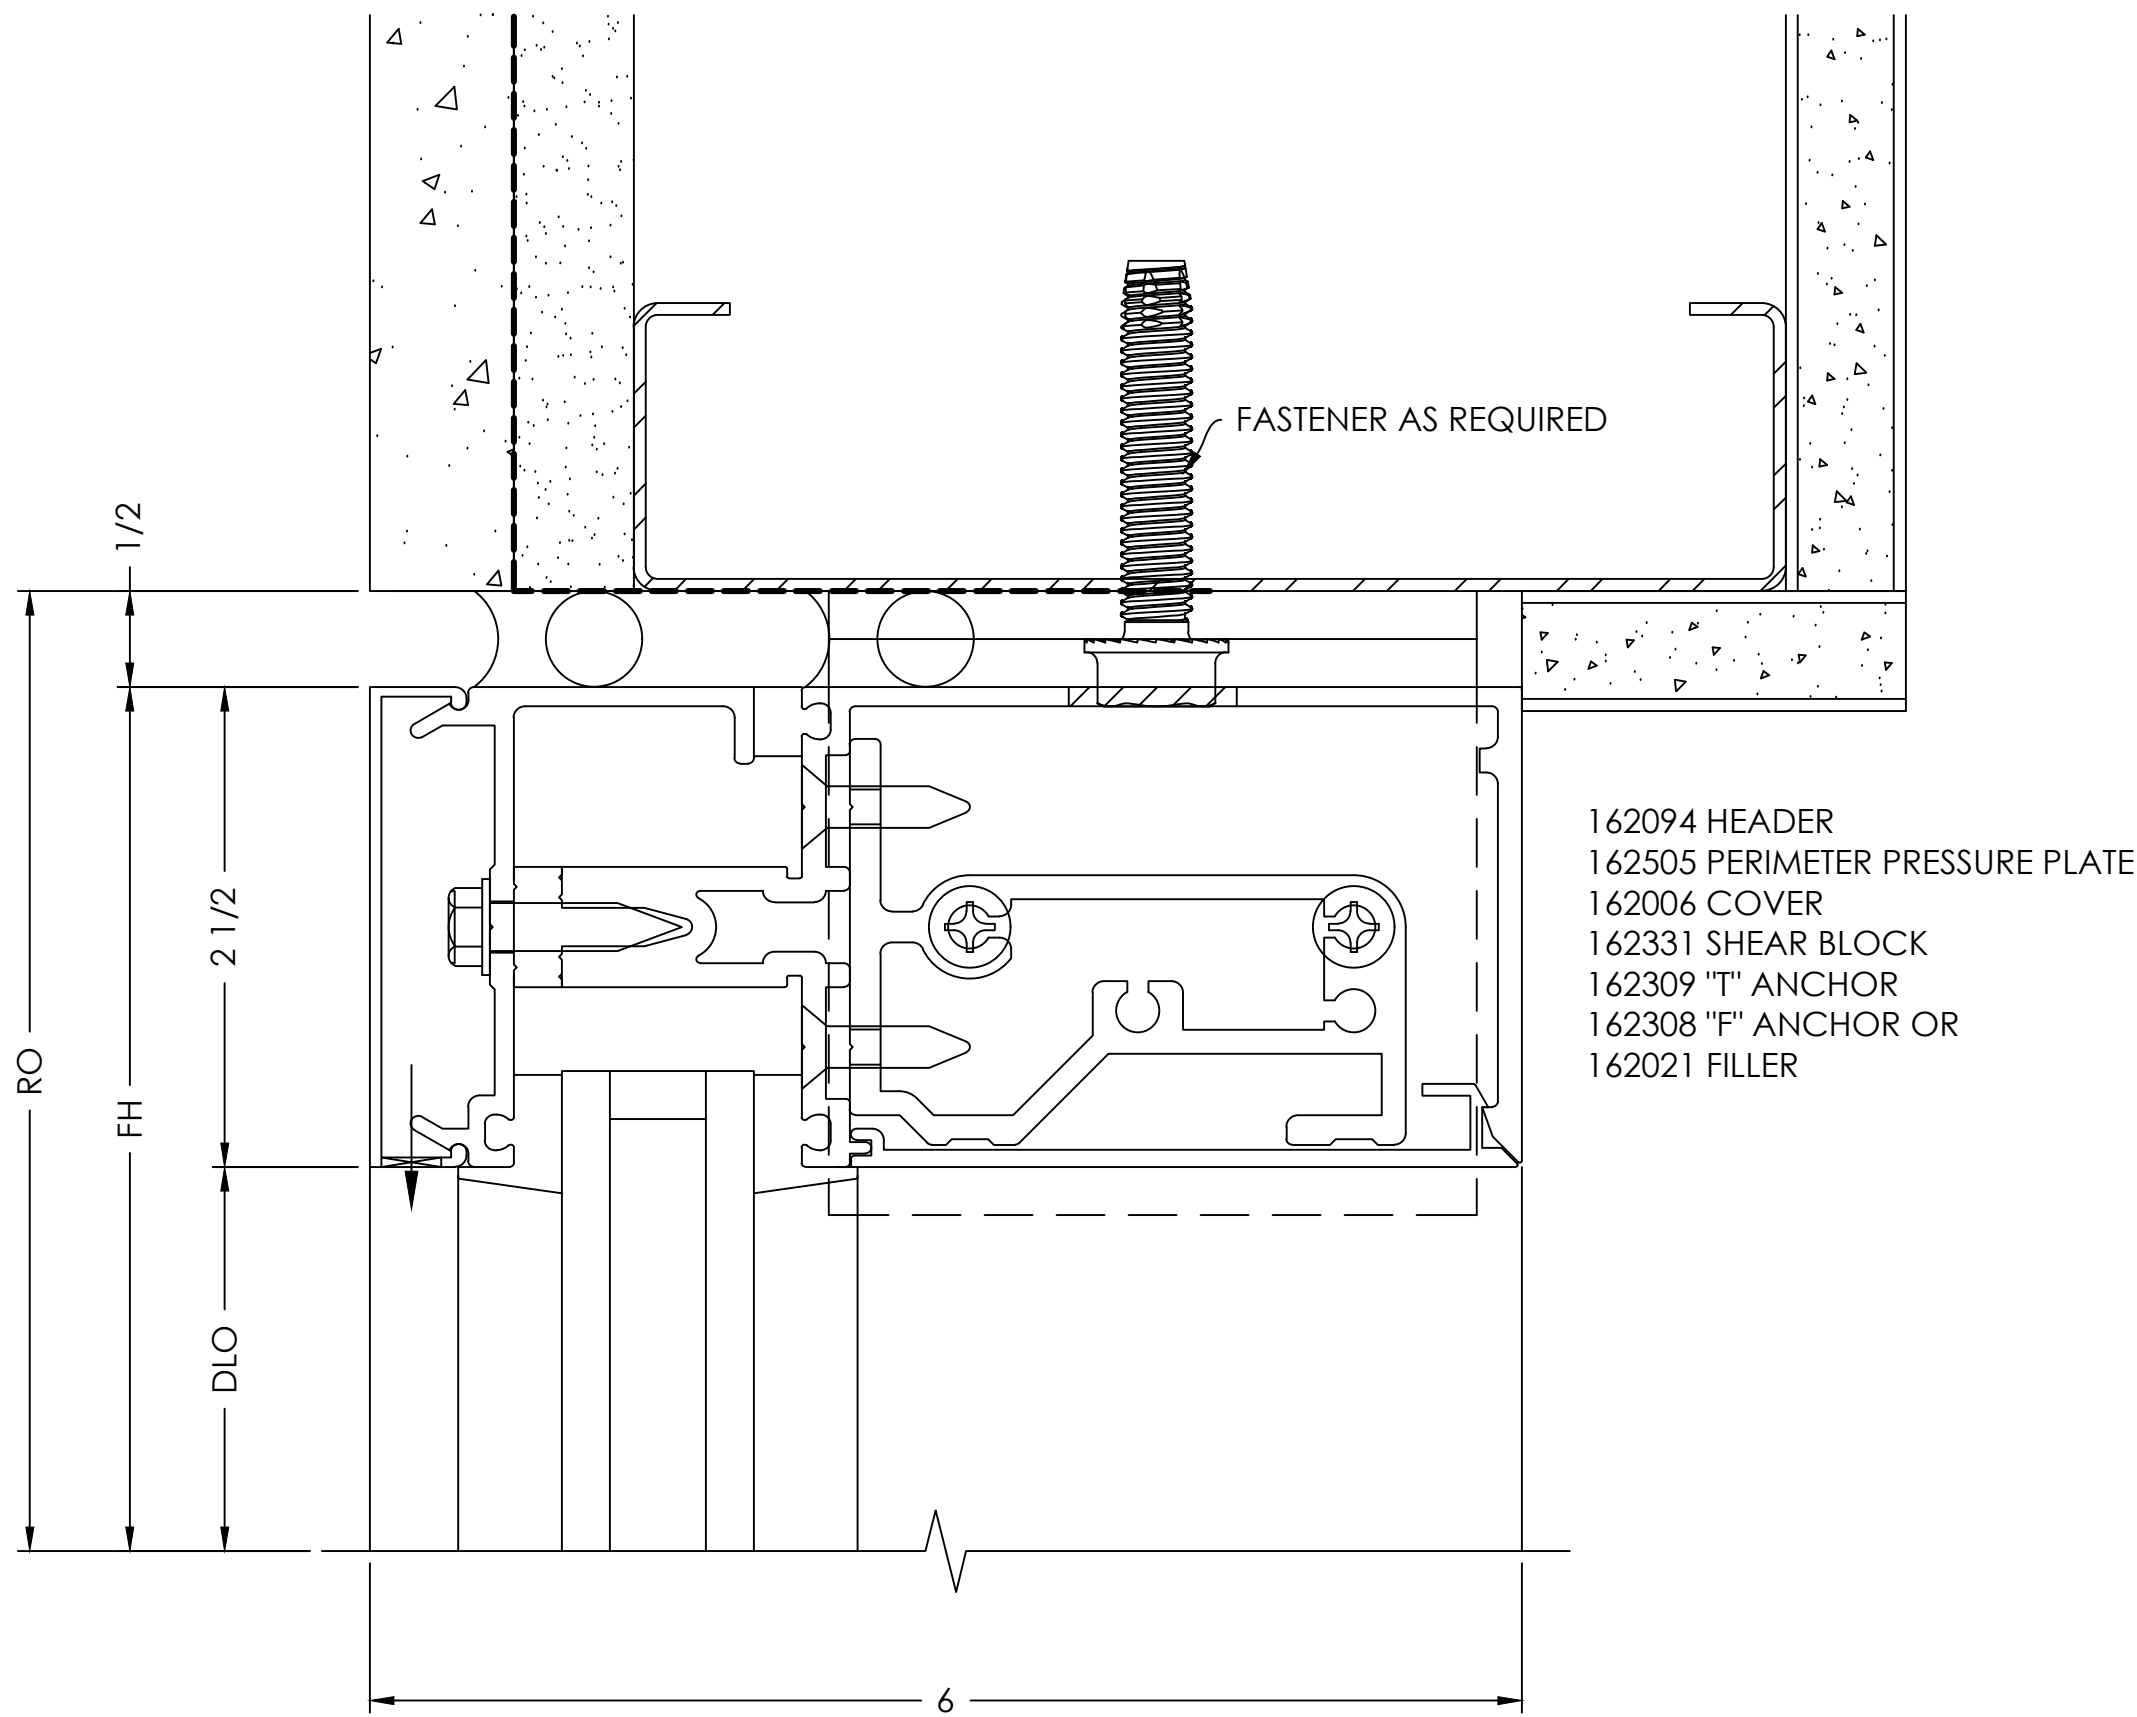


HORIZONTAL  
DETAIL

SCALE= FULL

ARCH. REF.: NONE

2

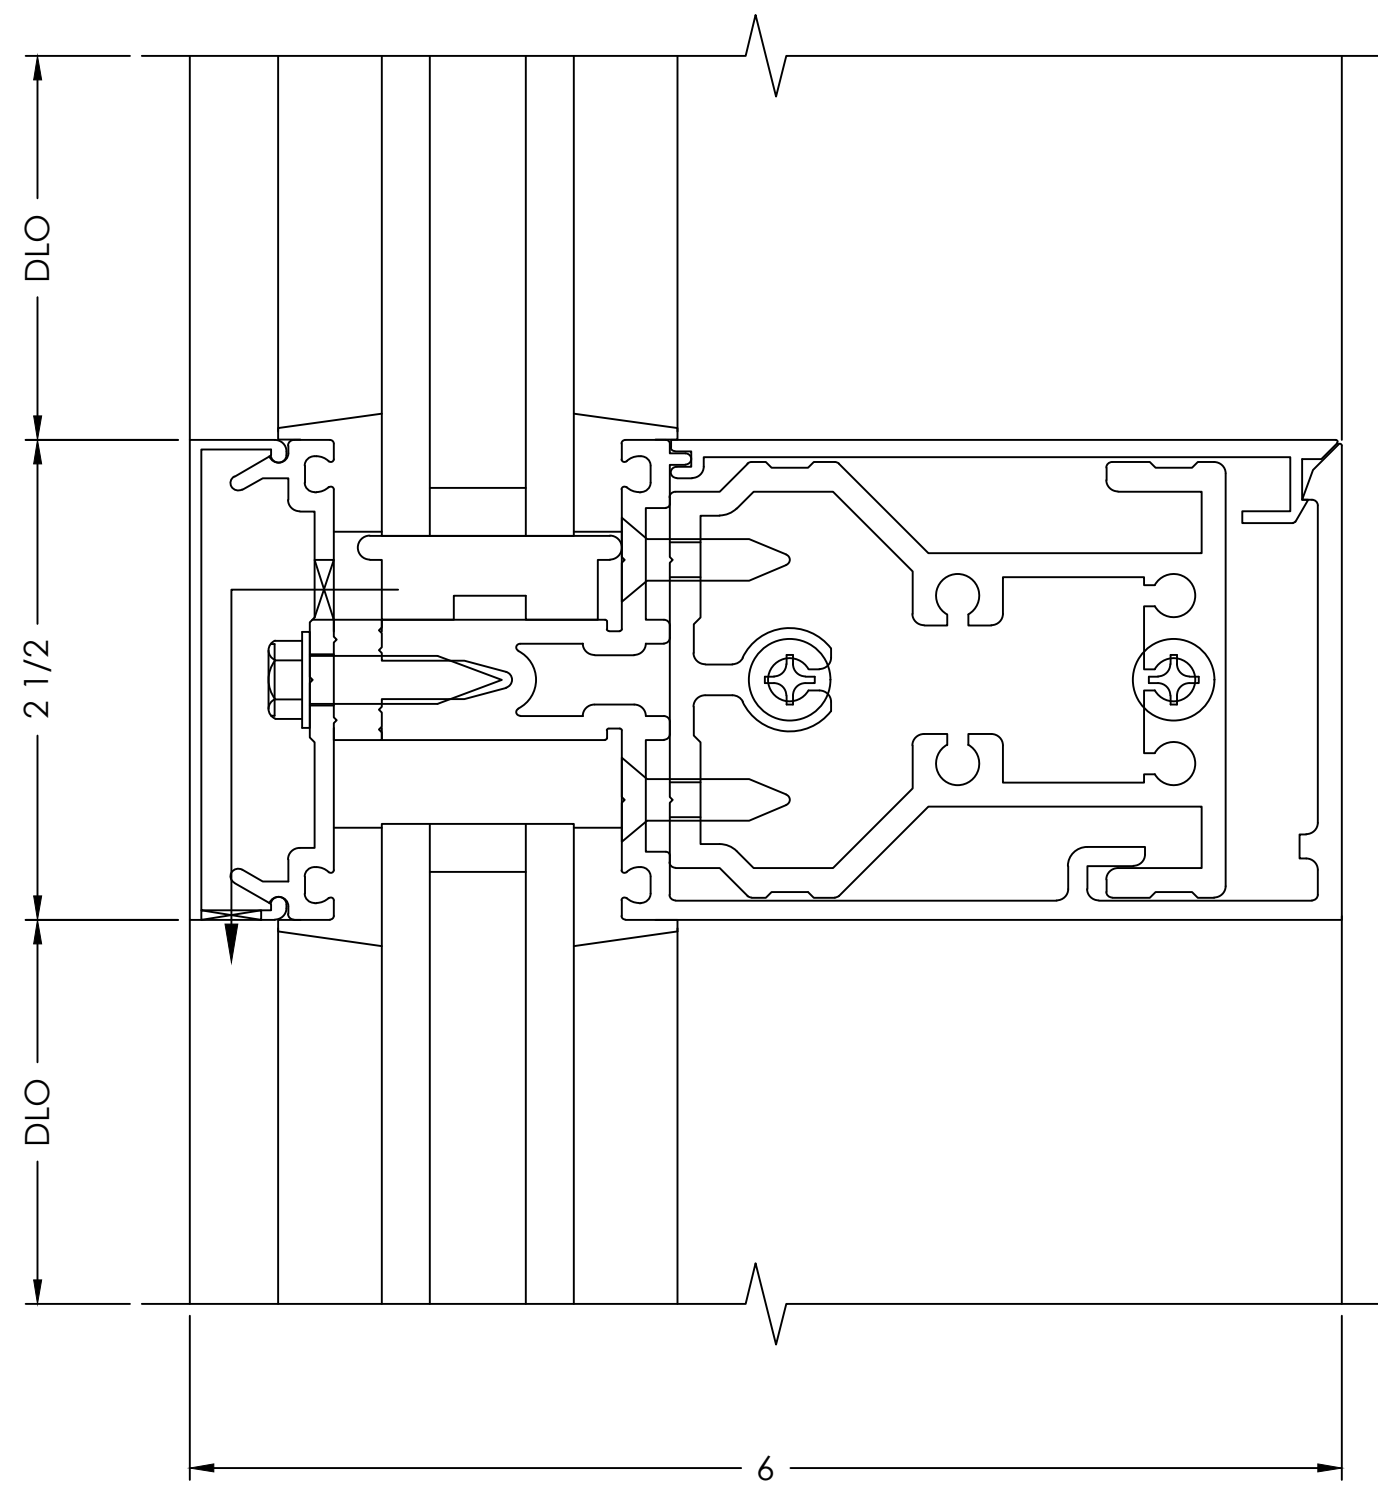


- TYPICAL DETAIL NOTES:
- ADEQUATE SUPPORT MUST BE PROVIDED TO WITHSTAND LOADS IMPOSED BY WINDOW SYSTEM
  - REFER TO INSTALLATION MANUAL FOR ADD'L INFO
  - CAP-SEAL ALL FASTENERS IN GLAZING POCKETS

SILL  
DETAIL

SCALE= FULL

ARCH. REF.: 15/A802

3

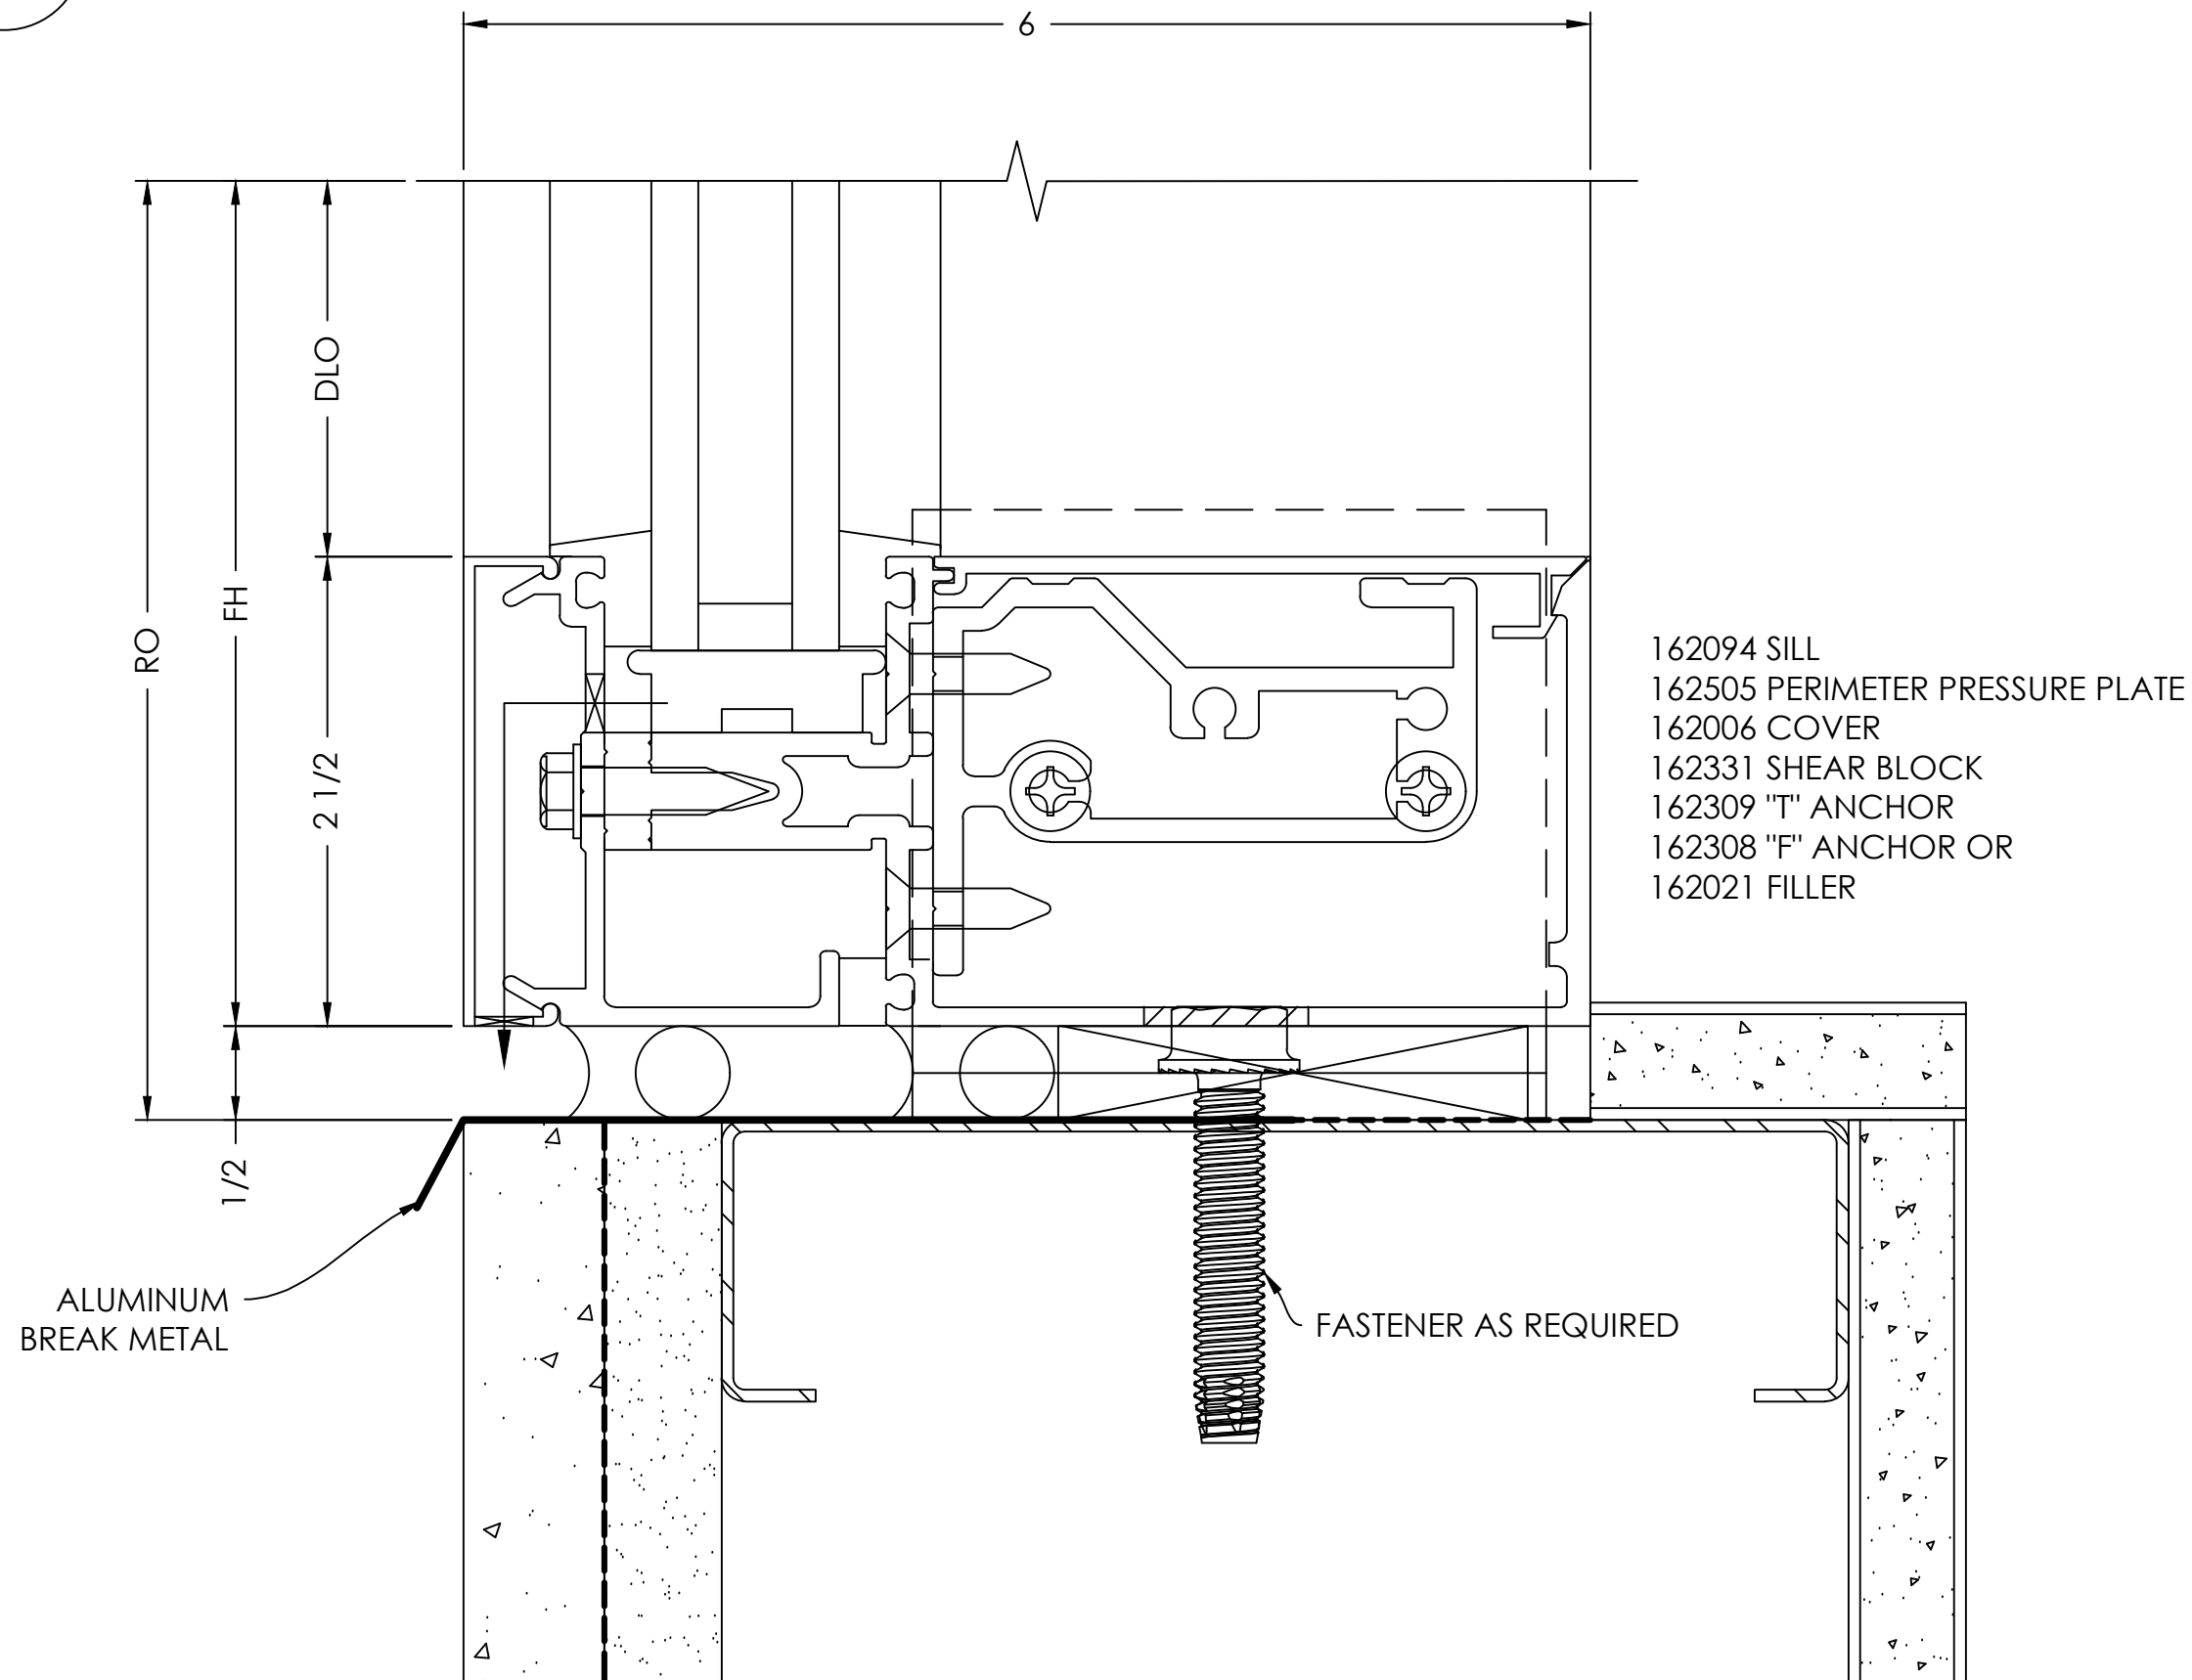


JAMB  
DETAIL

SCALE= FULL

ARCH. REF.: 4/A424

4

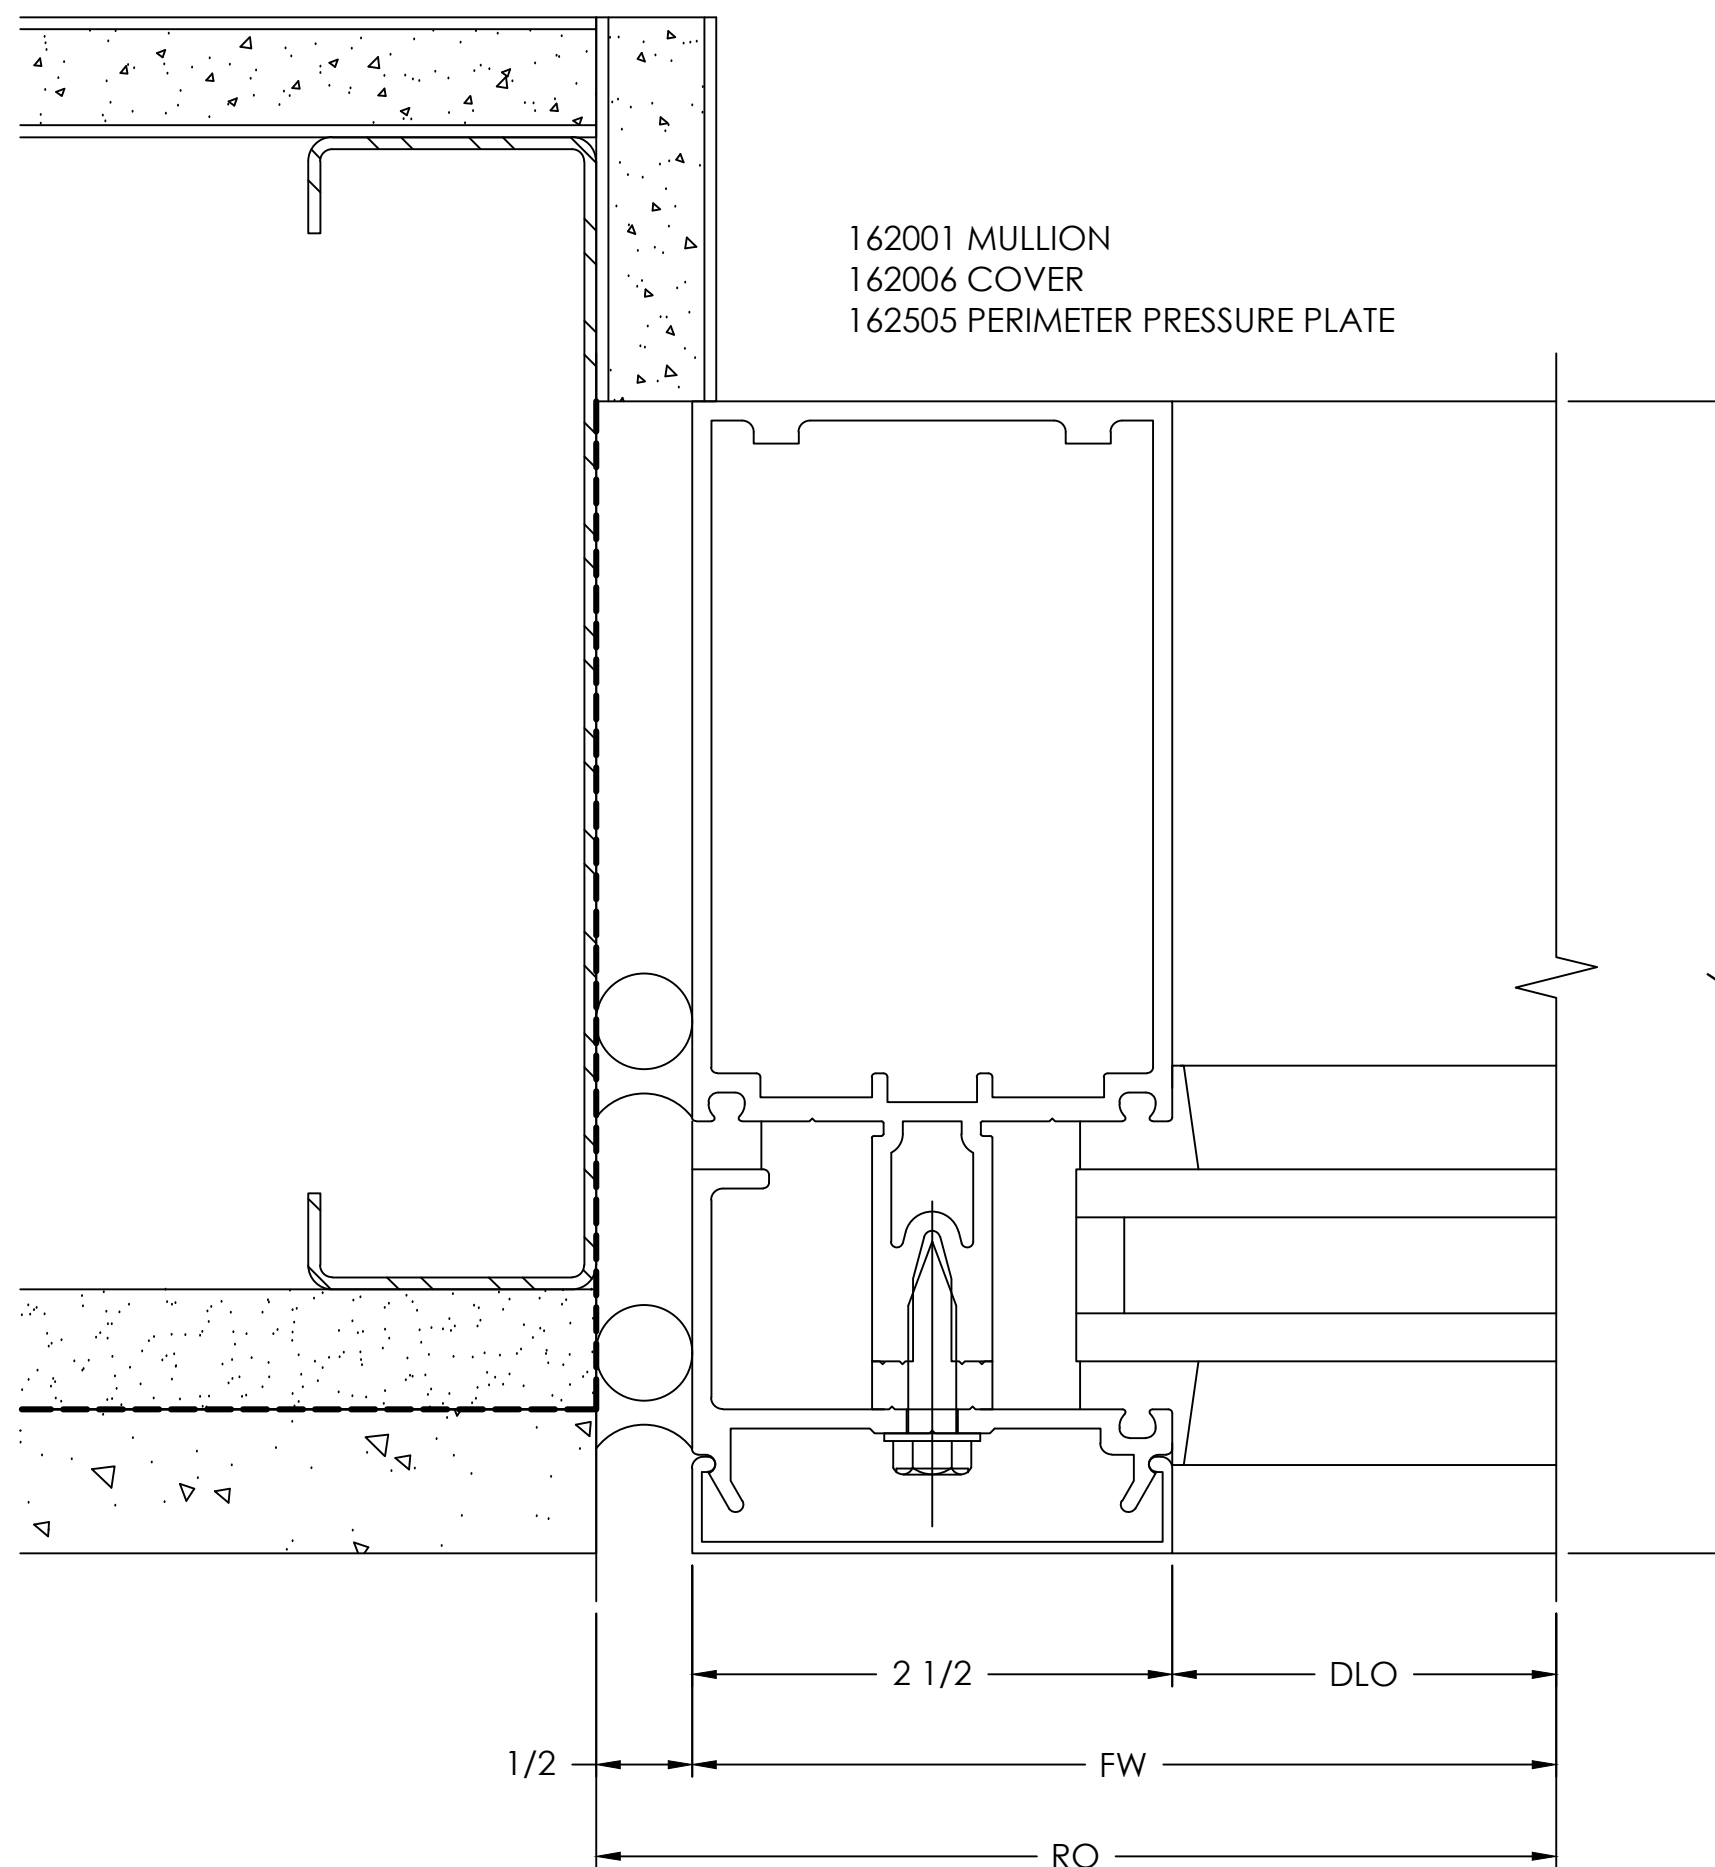

VISION  
DRAFTING,  
INC.  
4000 Progress + Engineering  
TEL: (470) 400-8783  
RGRAHAM@VISIONDRAFTING.NET  
WWW.VISIONDRAFTING.NET

|                   |            |      |  |
|-------------------|------------|------|--|
| BY                |            |      |  |
| DATE              |            |      |  |
| REVISION NO.      |            |      |  |
| BY                |            |      |  |
| DATE              | 09/09/2024 | B.G. |  |
| PRINTS ISSUED FOR |            |      |  |
| 1ST APPROVAL      |            |      |  |

ARCHITECT/LOCATION  
SCOTT + CORVIA  
429 S KELLER RD, SUITE 200  
ORLANDO, FL 32810  
PHONE 407.660.2766

PROJECT NAME/LOCATION

COOL RUNNINGS  
HWY 85, FAYETTEVILLE, GA 30214

SCALE:  
1:1

SHEET NO.

DETAILS  
501

## 5

ARCH. REF.: NONE

Technical drawing of a pressure plate assembly. The drawing shows a cross-section of a pressure plate with a central probe and a base plate. Dimensions are indicated: DLO on the left and right, and 2 1/2 in the center.

## 6

ARCH. REF.: NONE

6

ONE

162001 MULLION  
162006 COVER  
162335 PRESSURE PLATE  
162054 1/8" ADAPTER

ALUMINUM  
BREAK METAL

1/8"

6"

6"

2 1/2"

6 1/8"

8 5/8"

DLO

FW

DLO

2 1/2"

6 1/8"

8 5/8"

FW

7

ARCH. REF.: NONE

450502 T-BAR W/ 027078 WEATHERING  
450506 SHEAR BLOCK  
200023 STANDARD 350 TOP DOOR RAIL

Technical drawing of a 1/2 inch NPT female x 1/2 inch NPT male adapter. The drawing shows a side view and a cross-sectional view. The side view shows a total length of 4 3/8 inches. The cross-sectional view shows a total length of 4 1/2 inches. The drawing includes dimensions for the outer diameter (DO), inner diameter (DLO), and thread diameters (DS). The adapter is made of aluminum and has a black anodized finish.

## 8

ARCH. REF.: NONE

6

4 1/2

3 1/2

9/16

1/8

4 1/16

2 1/2

3/4

3 1/4

DLO

DS

DLO

DS

DLO

3/8xL SB+

FASTENER AS REQUIRED

162001 MULLION  
162006 COVER  
162335 PRESSURE PLATE  
162319 ANCHOR

162043 DOOR ADAPTER  
450520 DOOR STOP ASS'Y  
200005 350 BEVELED DOOR STILE

TYPICAL DETAIL NOTES:

- ADEQUATE SUPPORT MUST BE PROVIDED TO WITHSTAND LOADS IMPOSED BY THE DOOR
- REFER TO INSTALLATION MANUAL FOR FASTENER SIZES AND SPACING
- CAP-SEAL ALL FASTENERS IN GLASS

DOOR DETAIL

SCALE=


ARCH. R.

## DETAILS

### 502

## 9


ARCH. REF.: NONE

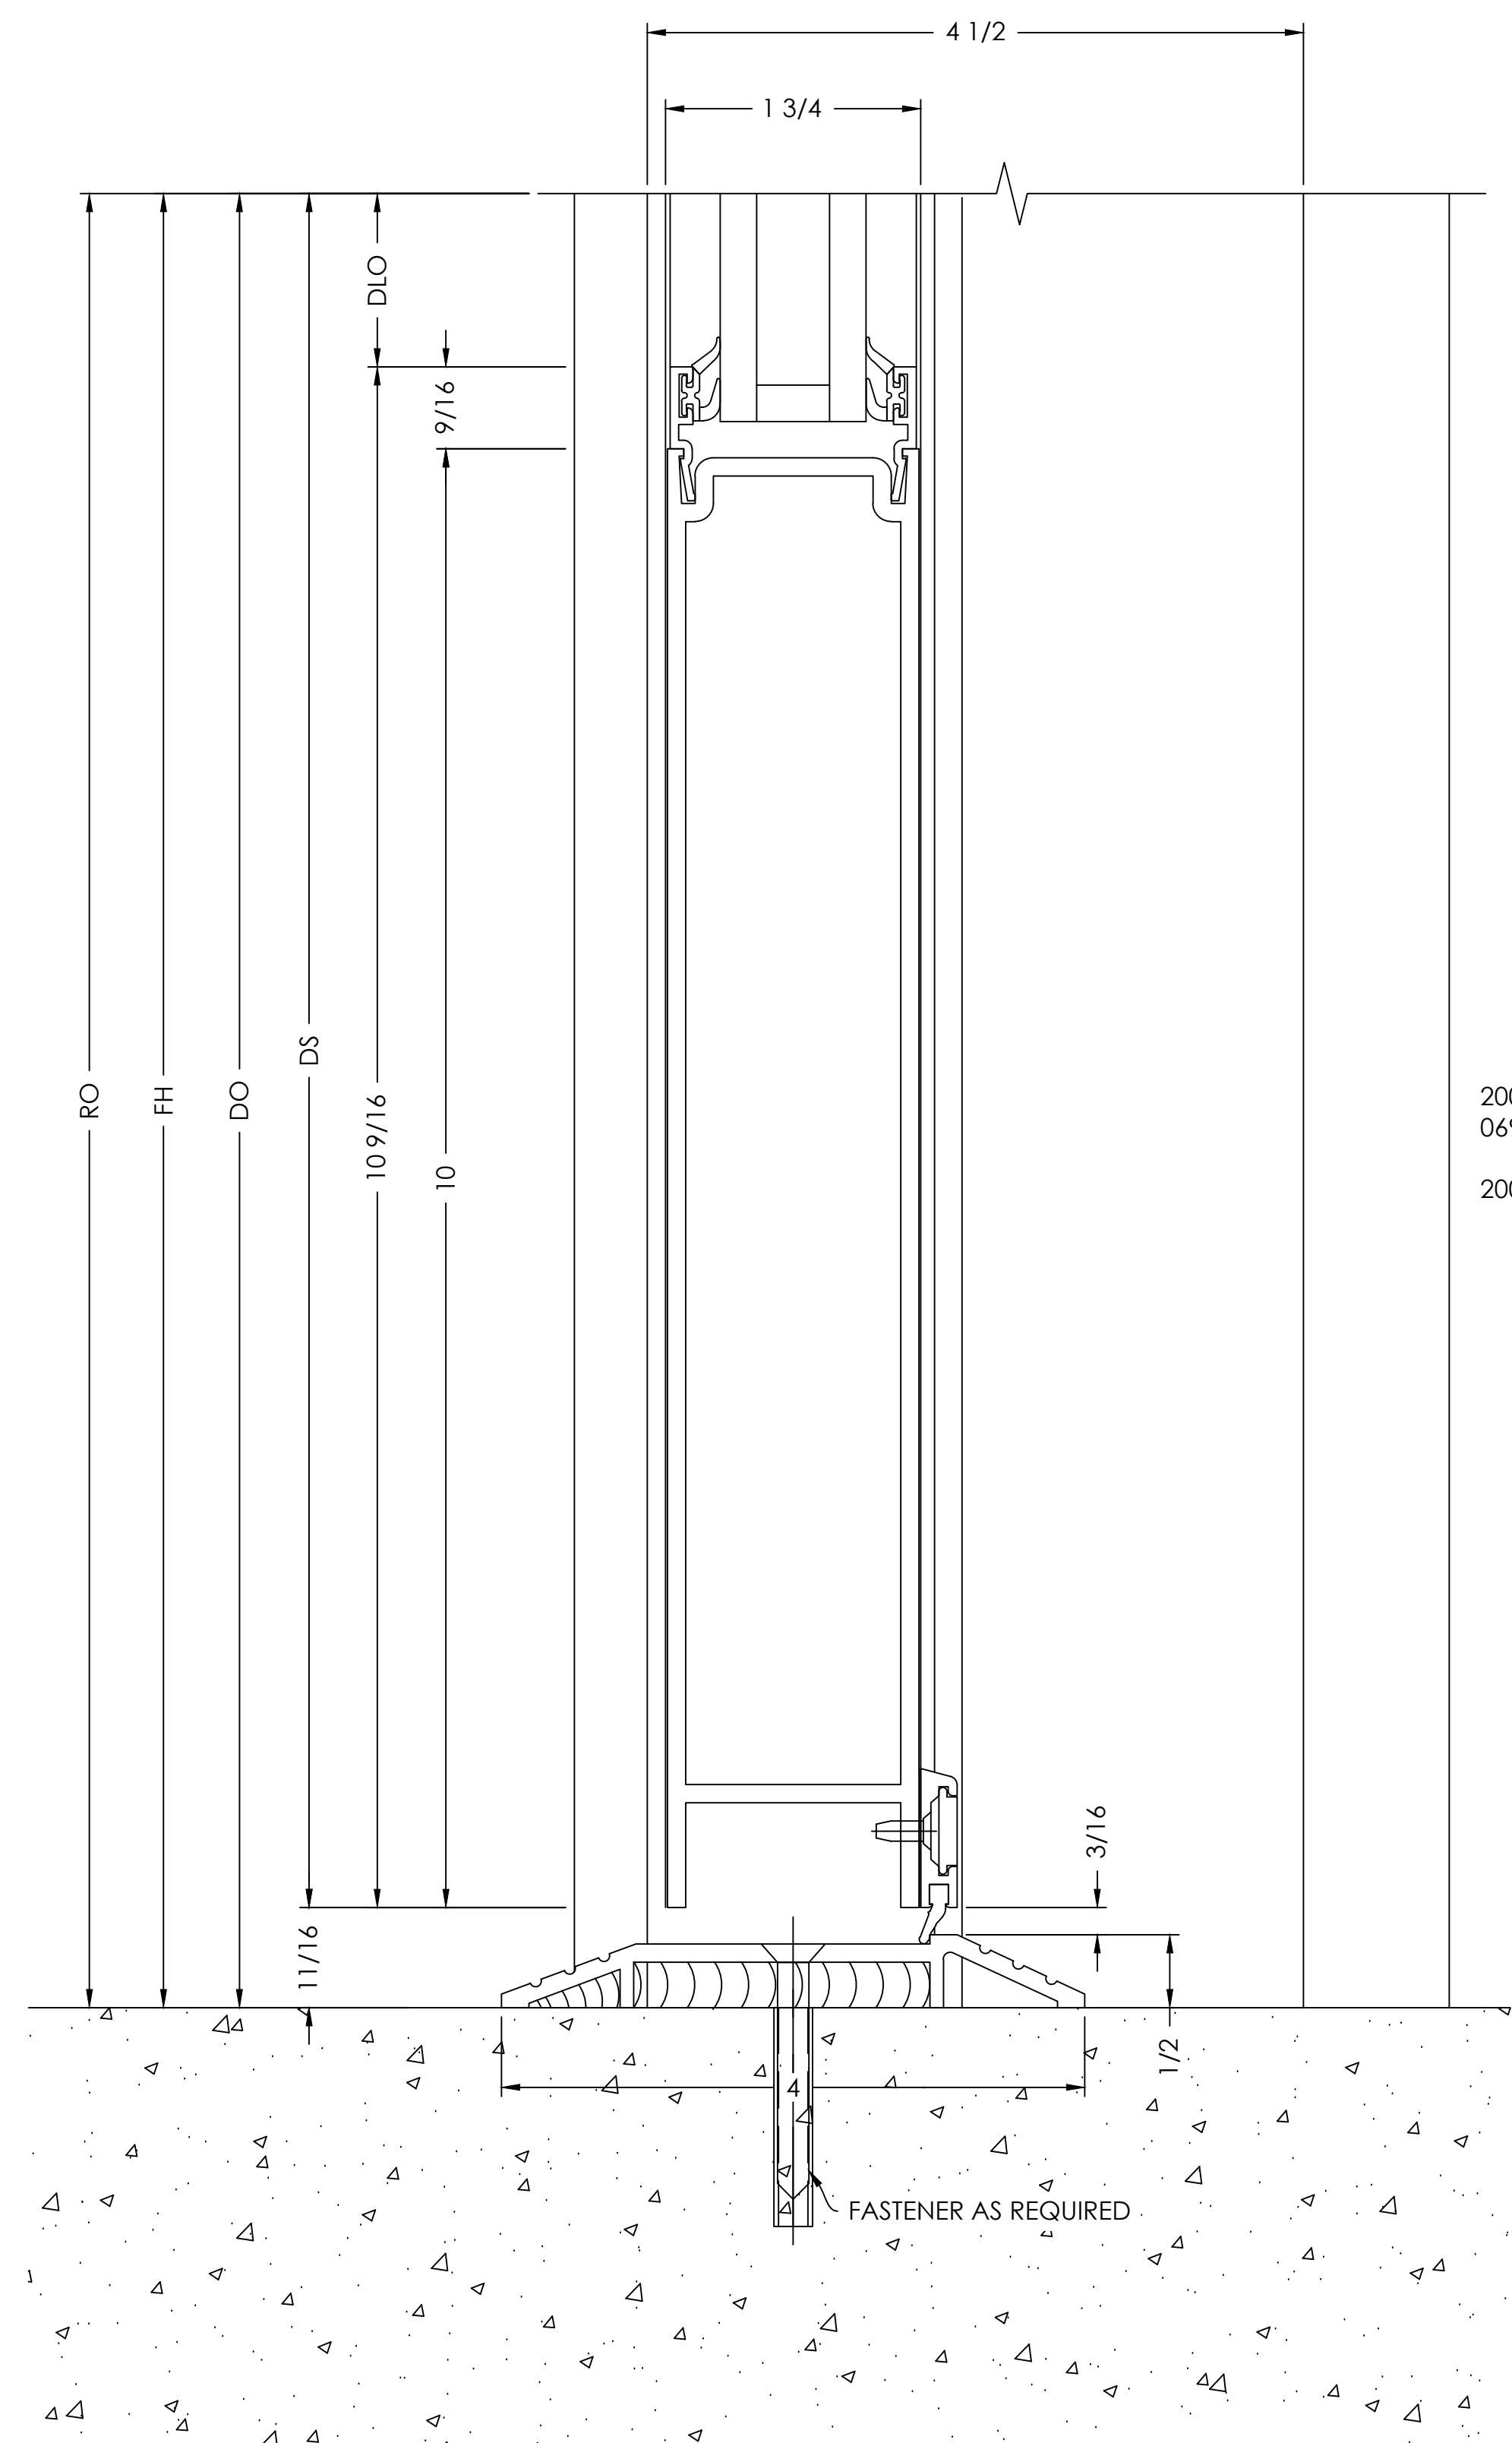

200038 STANDARD 10" RAIL  
069139 THRESHOLD FOR  
SINGLE ACTING DOORS  
200799 BOTTOM DOOR  
SWEEP PACKAGE


## 11

ARCH. REF.: 3/A424

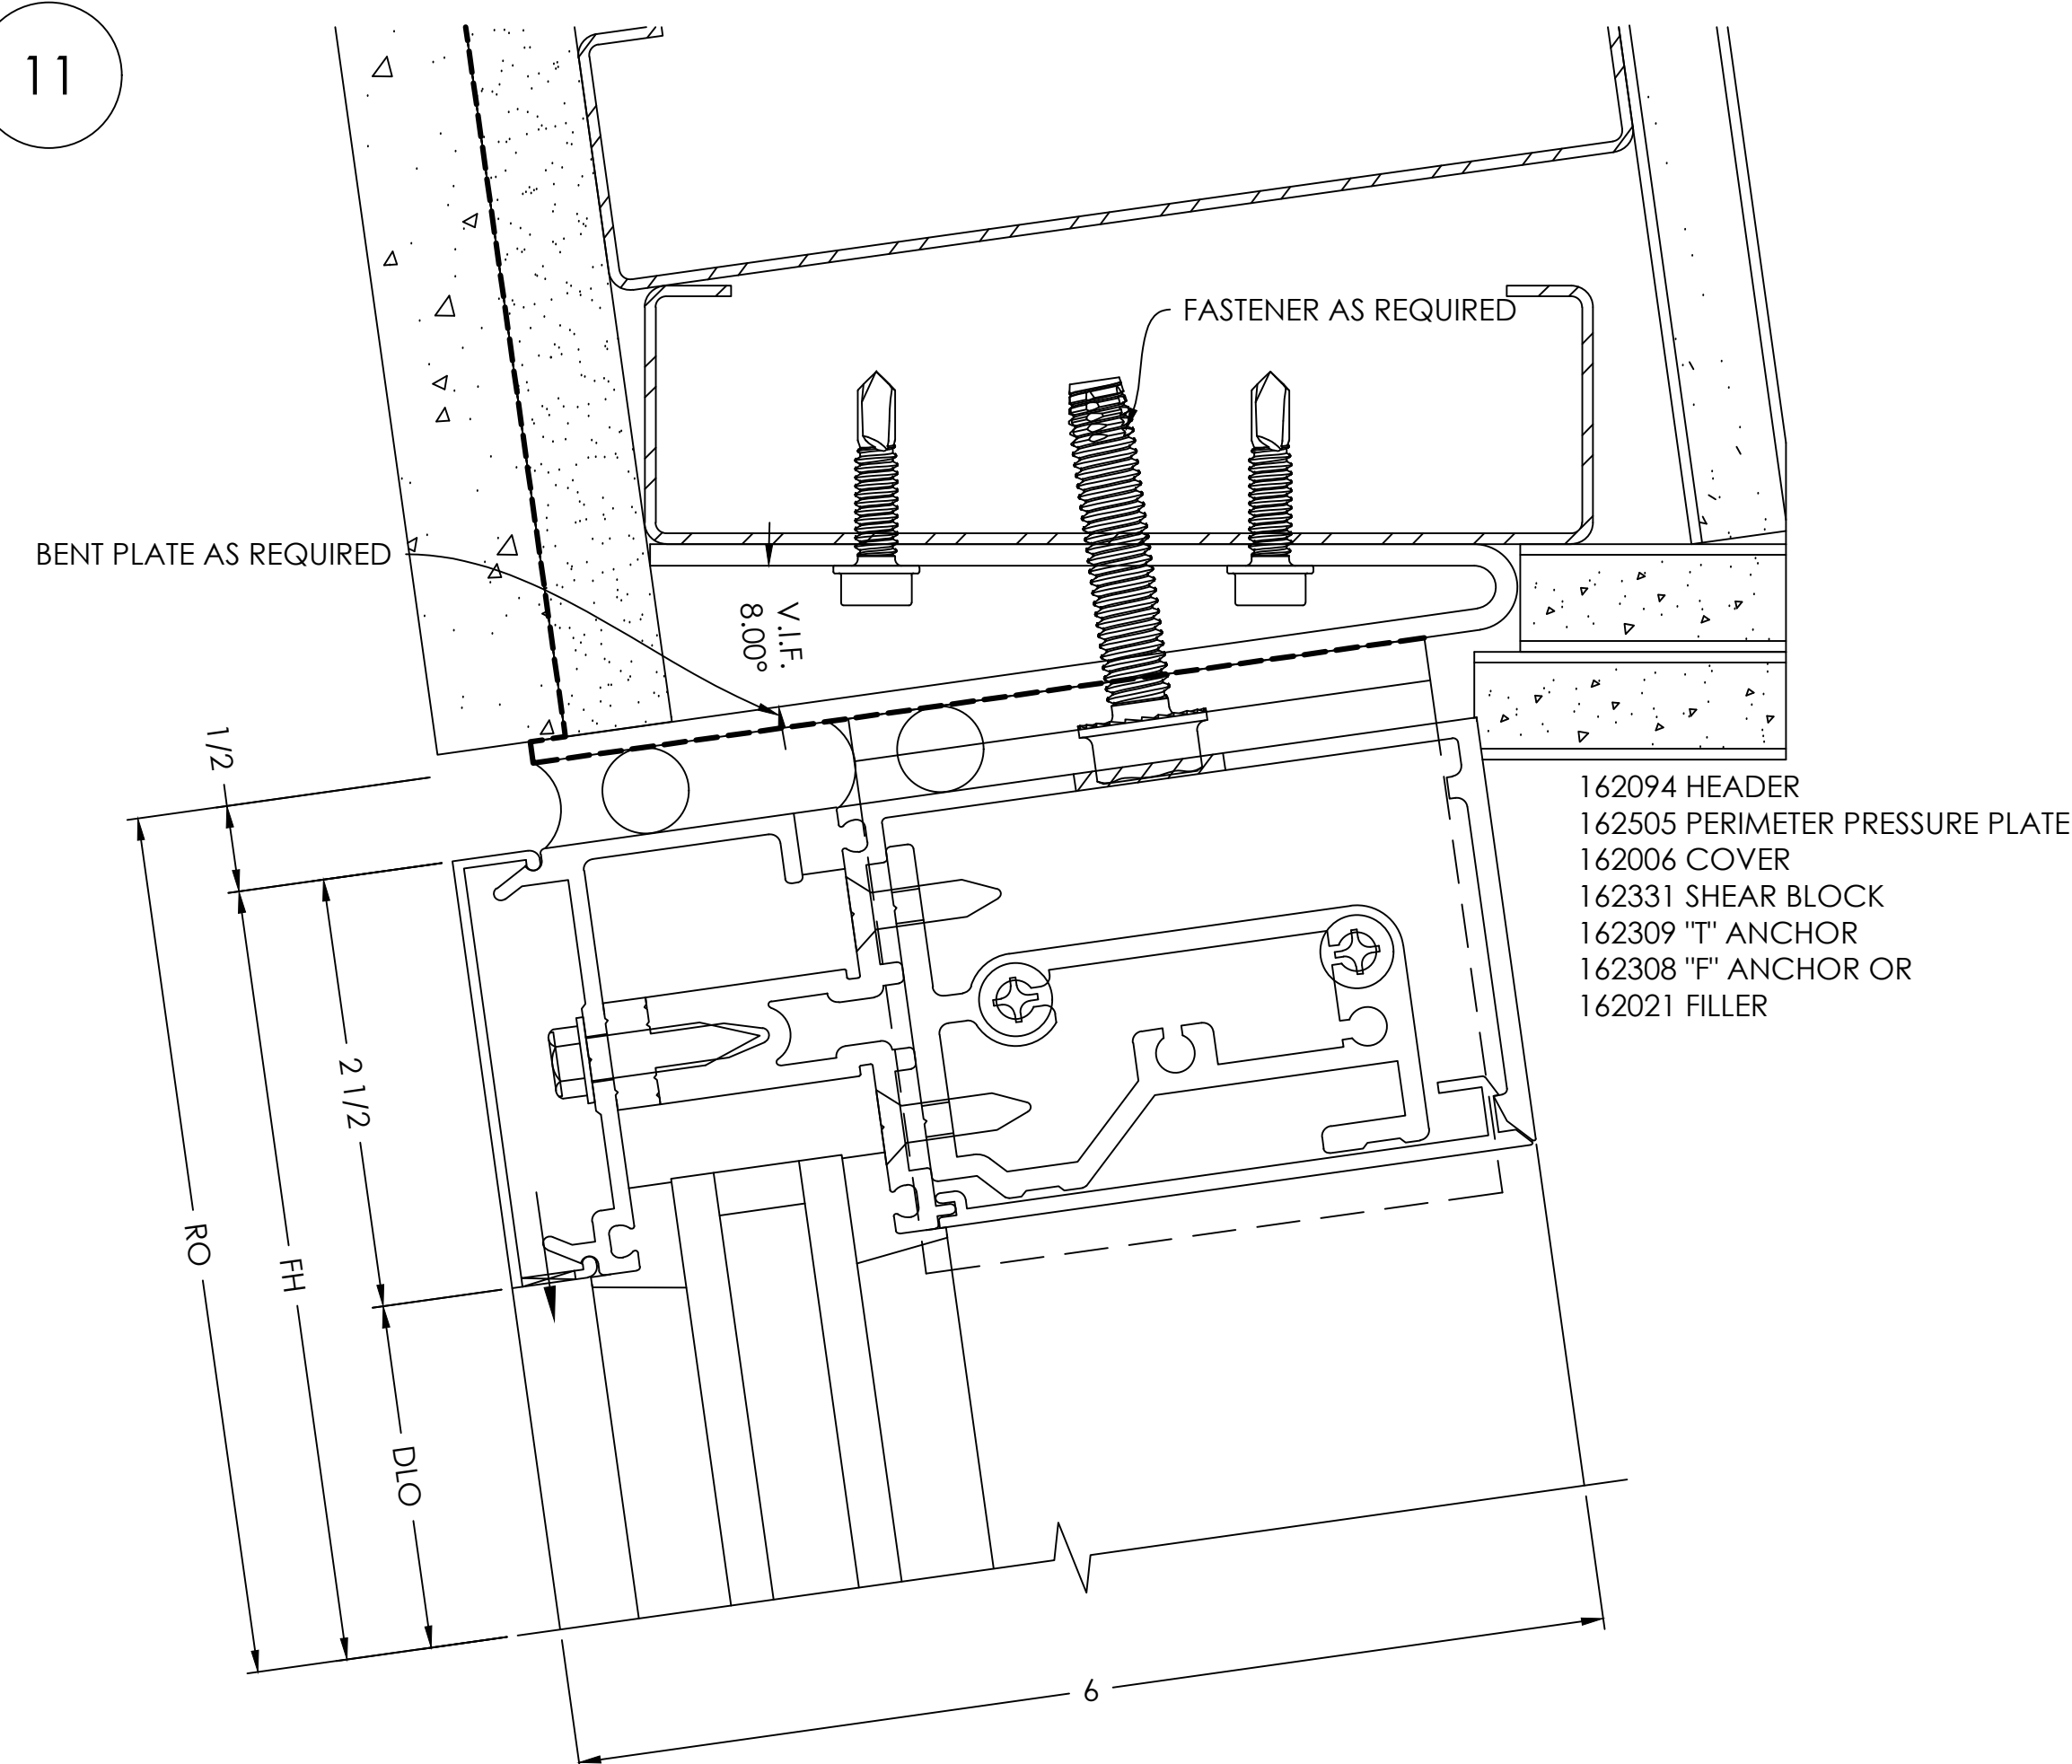

## 10

ARCH. REF.: 4/A424

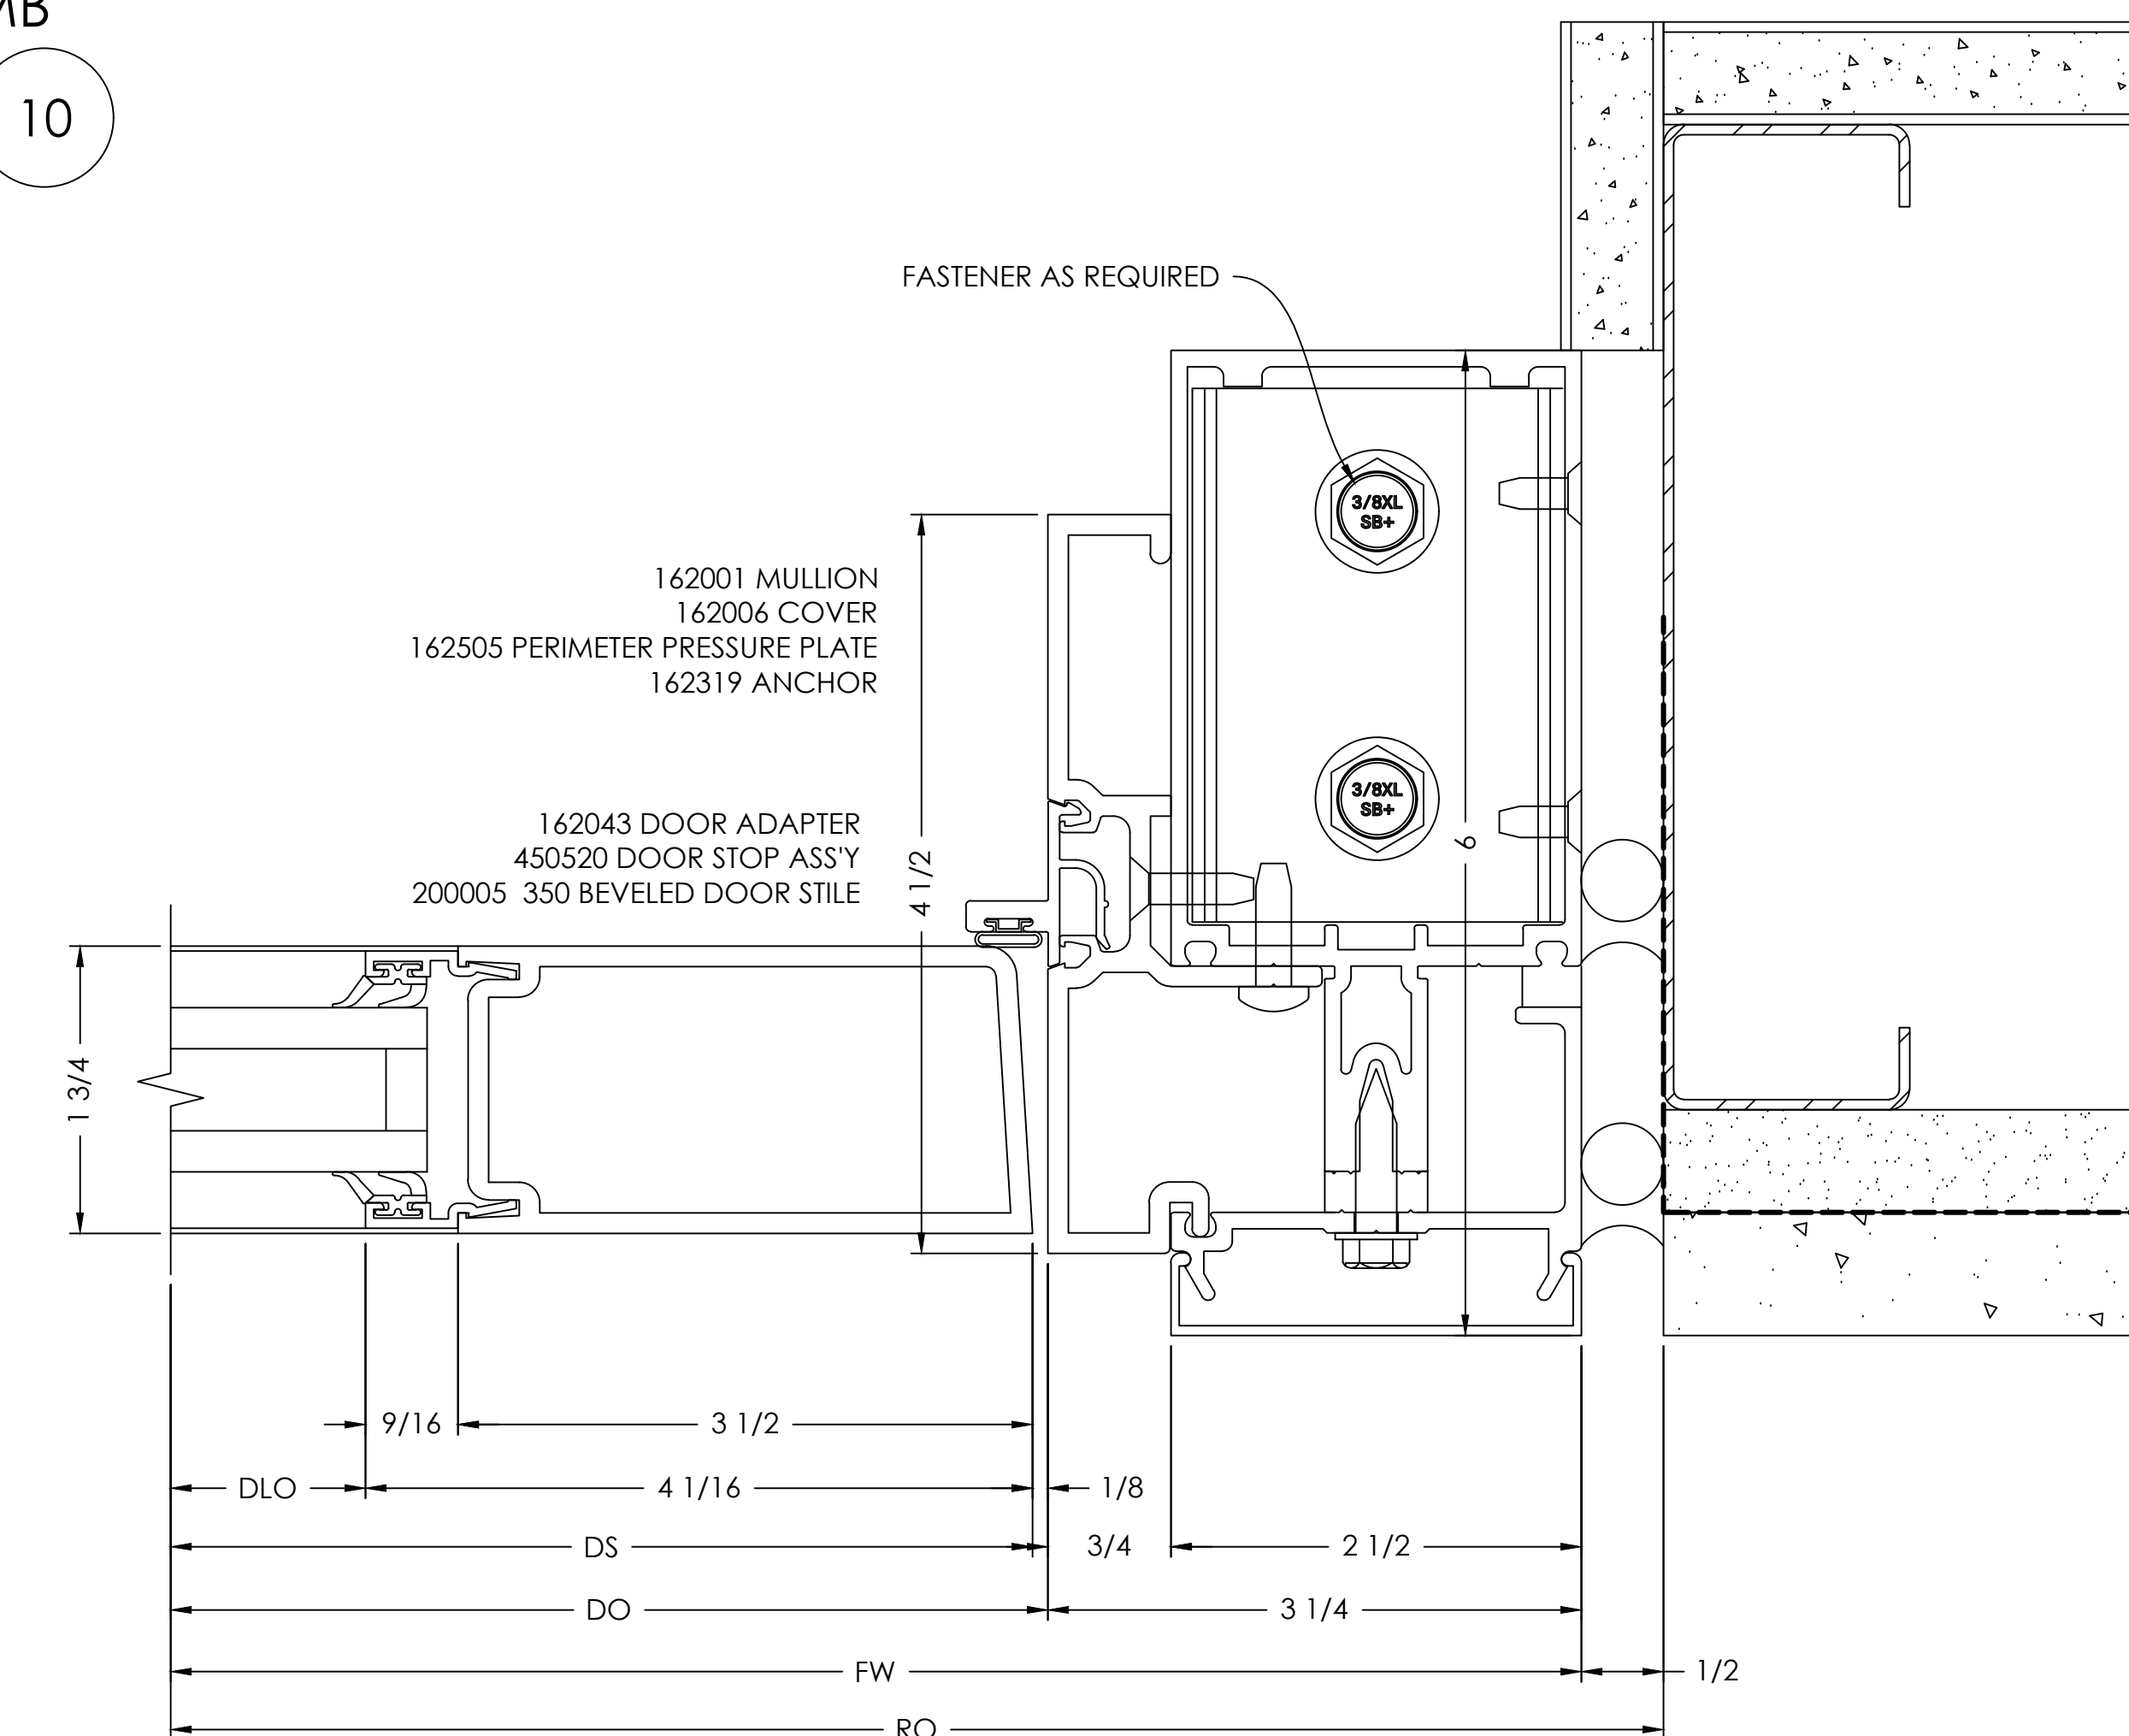

| PRINTS ISSUED FOR | DATE       | BY   | REVISION NO. | DATE | BY |
|-------------------|------------|------|--------------|------|----|
| 1ST APPROVAL      | 09/09/2024 | B.G. |              |      |    |
|                   |            |      |              |      |    |
|                   |            |      |              |      |    |
|                   |            |      |              |      |    |

**ARCHITECT/LOCATION**

SCOTT + CORMIA  
429 S KELLER RD, SUITE 200  
ORLANDO, FL 32810  
PHONE 407.660.2766

PROJECT NAME/LOCATION

SCALE: 1:1

SHEET NO.

COOL RUNNINGS  
HWY 85, FAYETTEVILLE, GA 30214

## DETAILS


### 503

HORIZONTAL  
DETAIL

SCALE= FULL

ARCH. REF.: 3/A424

12

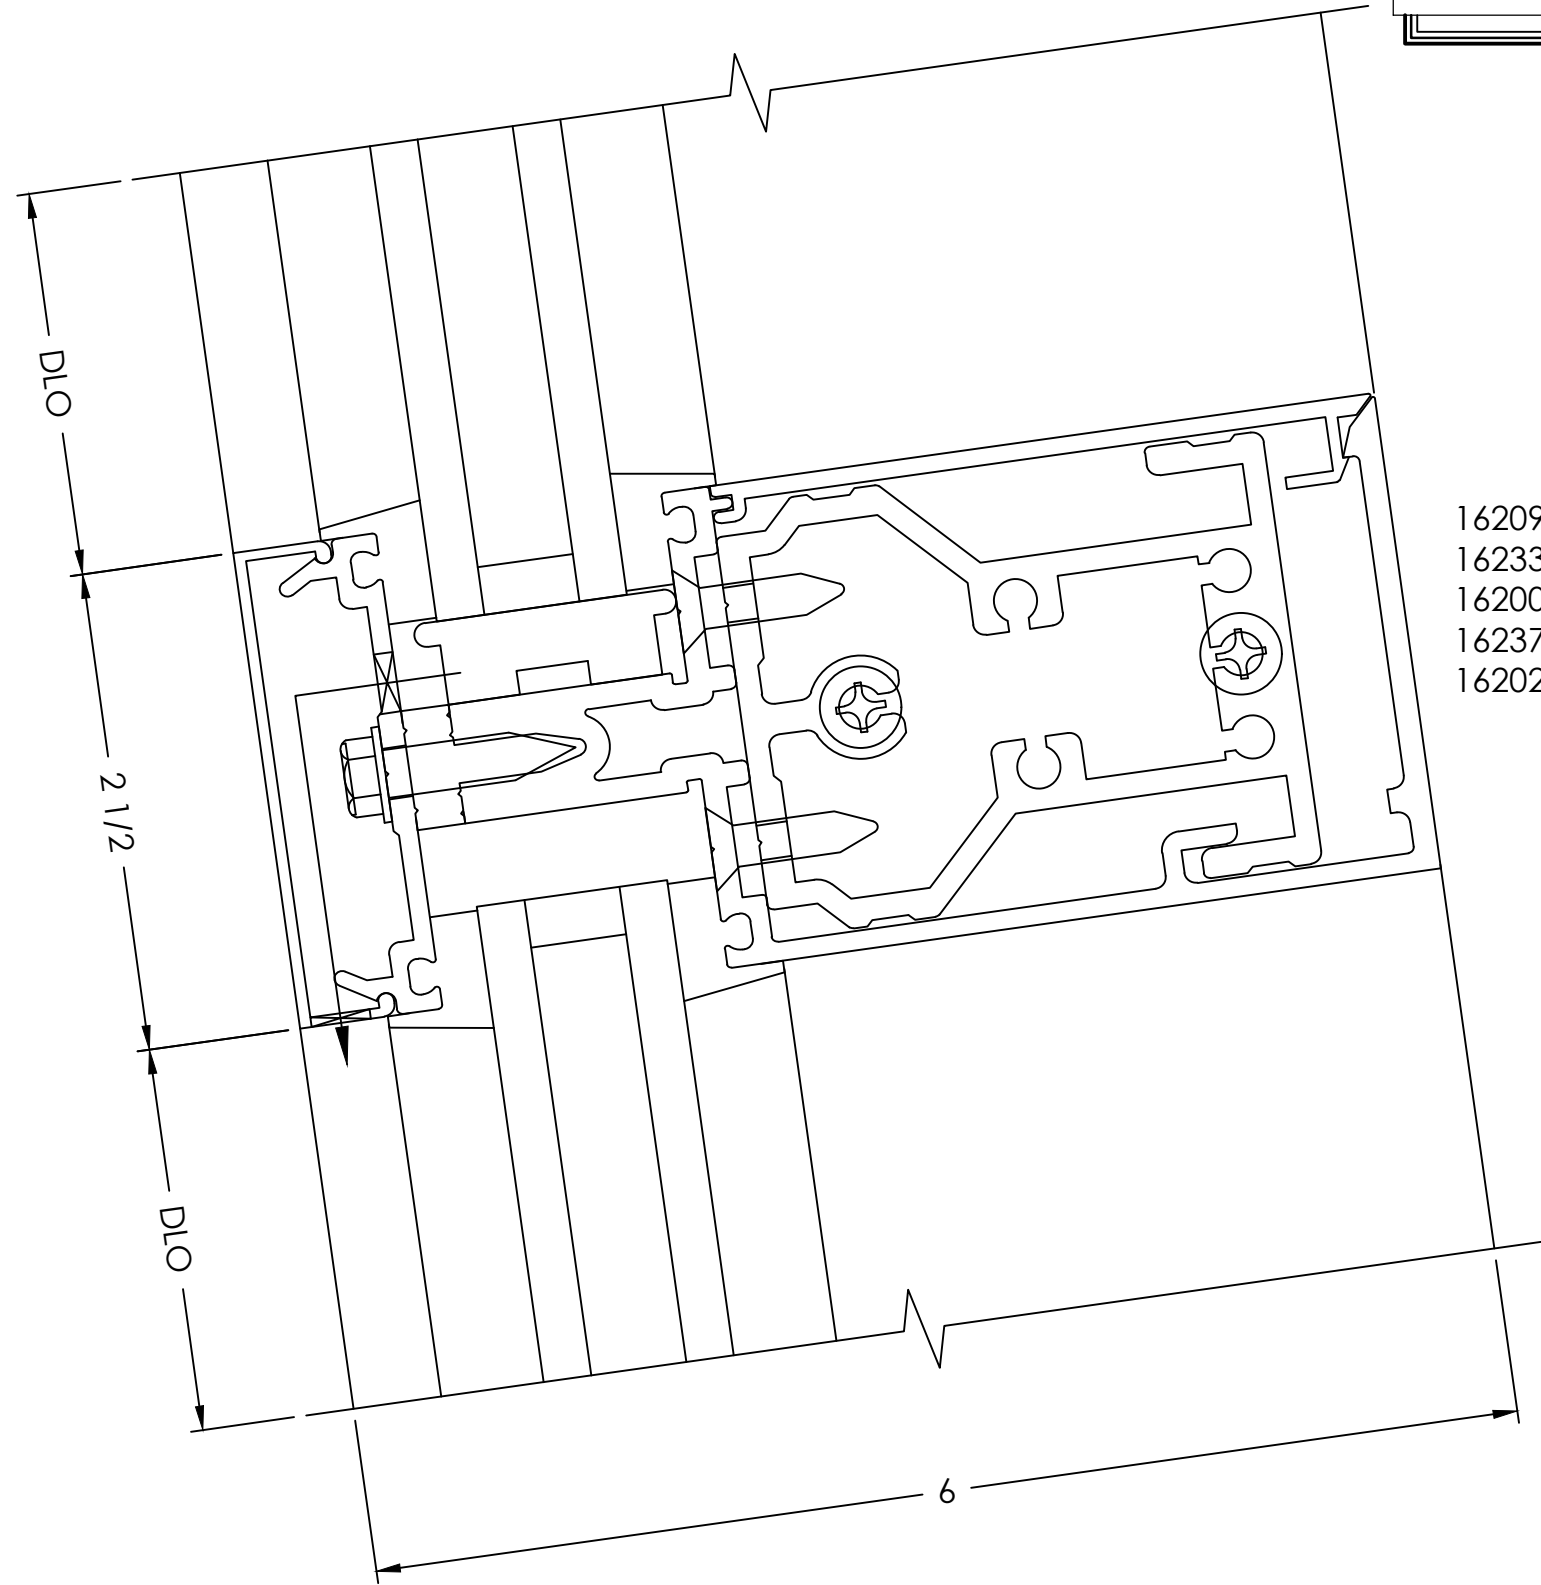

162090 HORIZONTAL  
162335 PRESSURE PLATE  
162006 COVER  
162377 SHEAR BLOCK  
162021 FILLER


TYPICAL DETAIL NOTES:  
• ADEQUATE SUPPORT MUST BE PROVIDED TO  
WITHSTAND LOADS IMPOSED BY WINDOW SYSTEM  
• REFER TO INSTALLATION MANUAL FOR ADD'L INFO  
• CAP-SEAL ALL FASTENERS IN GLAZING POCKETS

JAMB  
DETAIL

SCALE= FULL

ARCH. REF.: A104

15

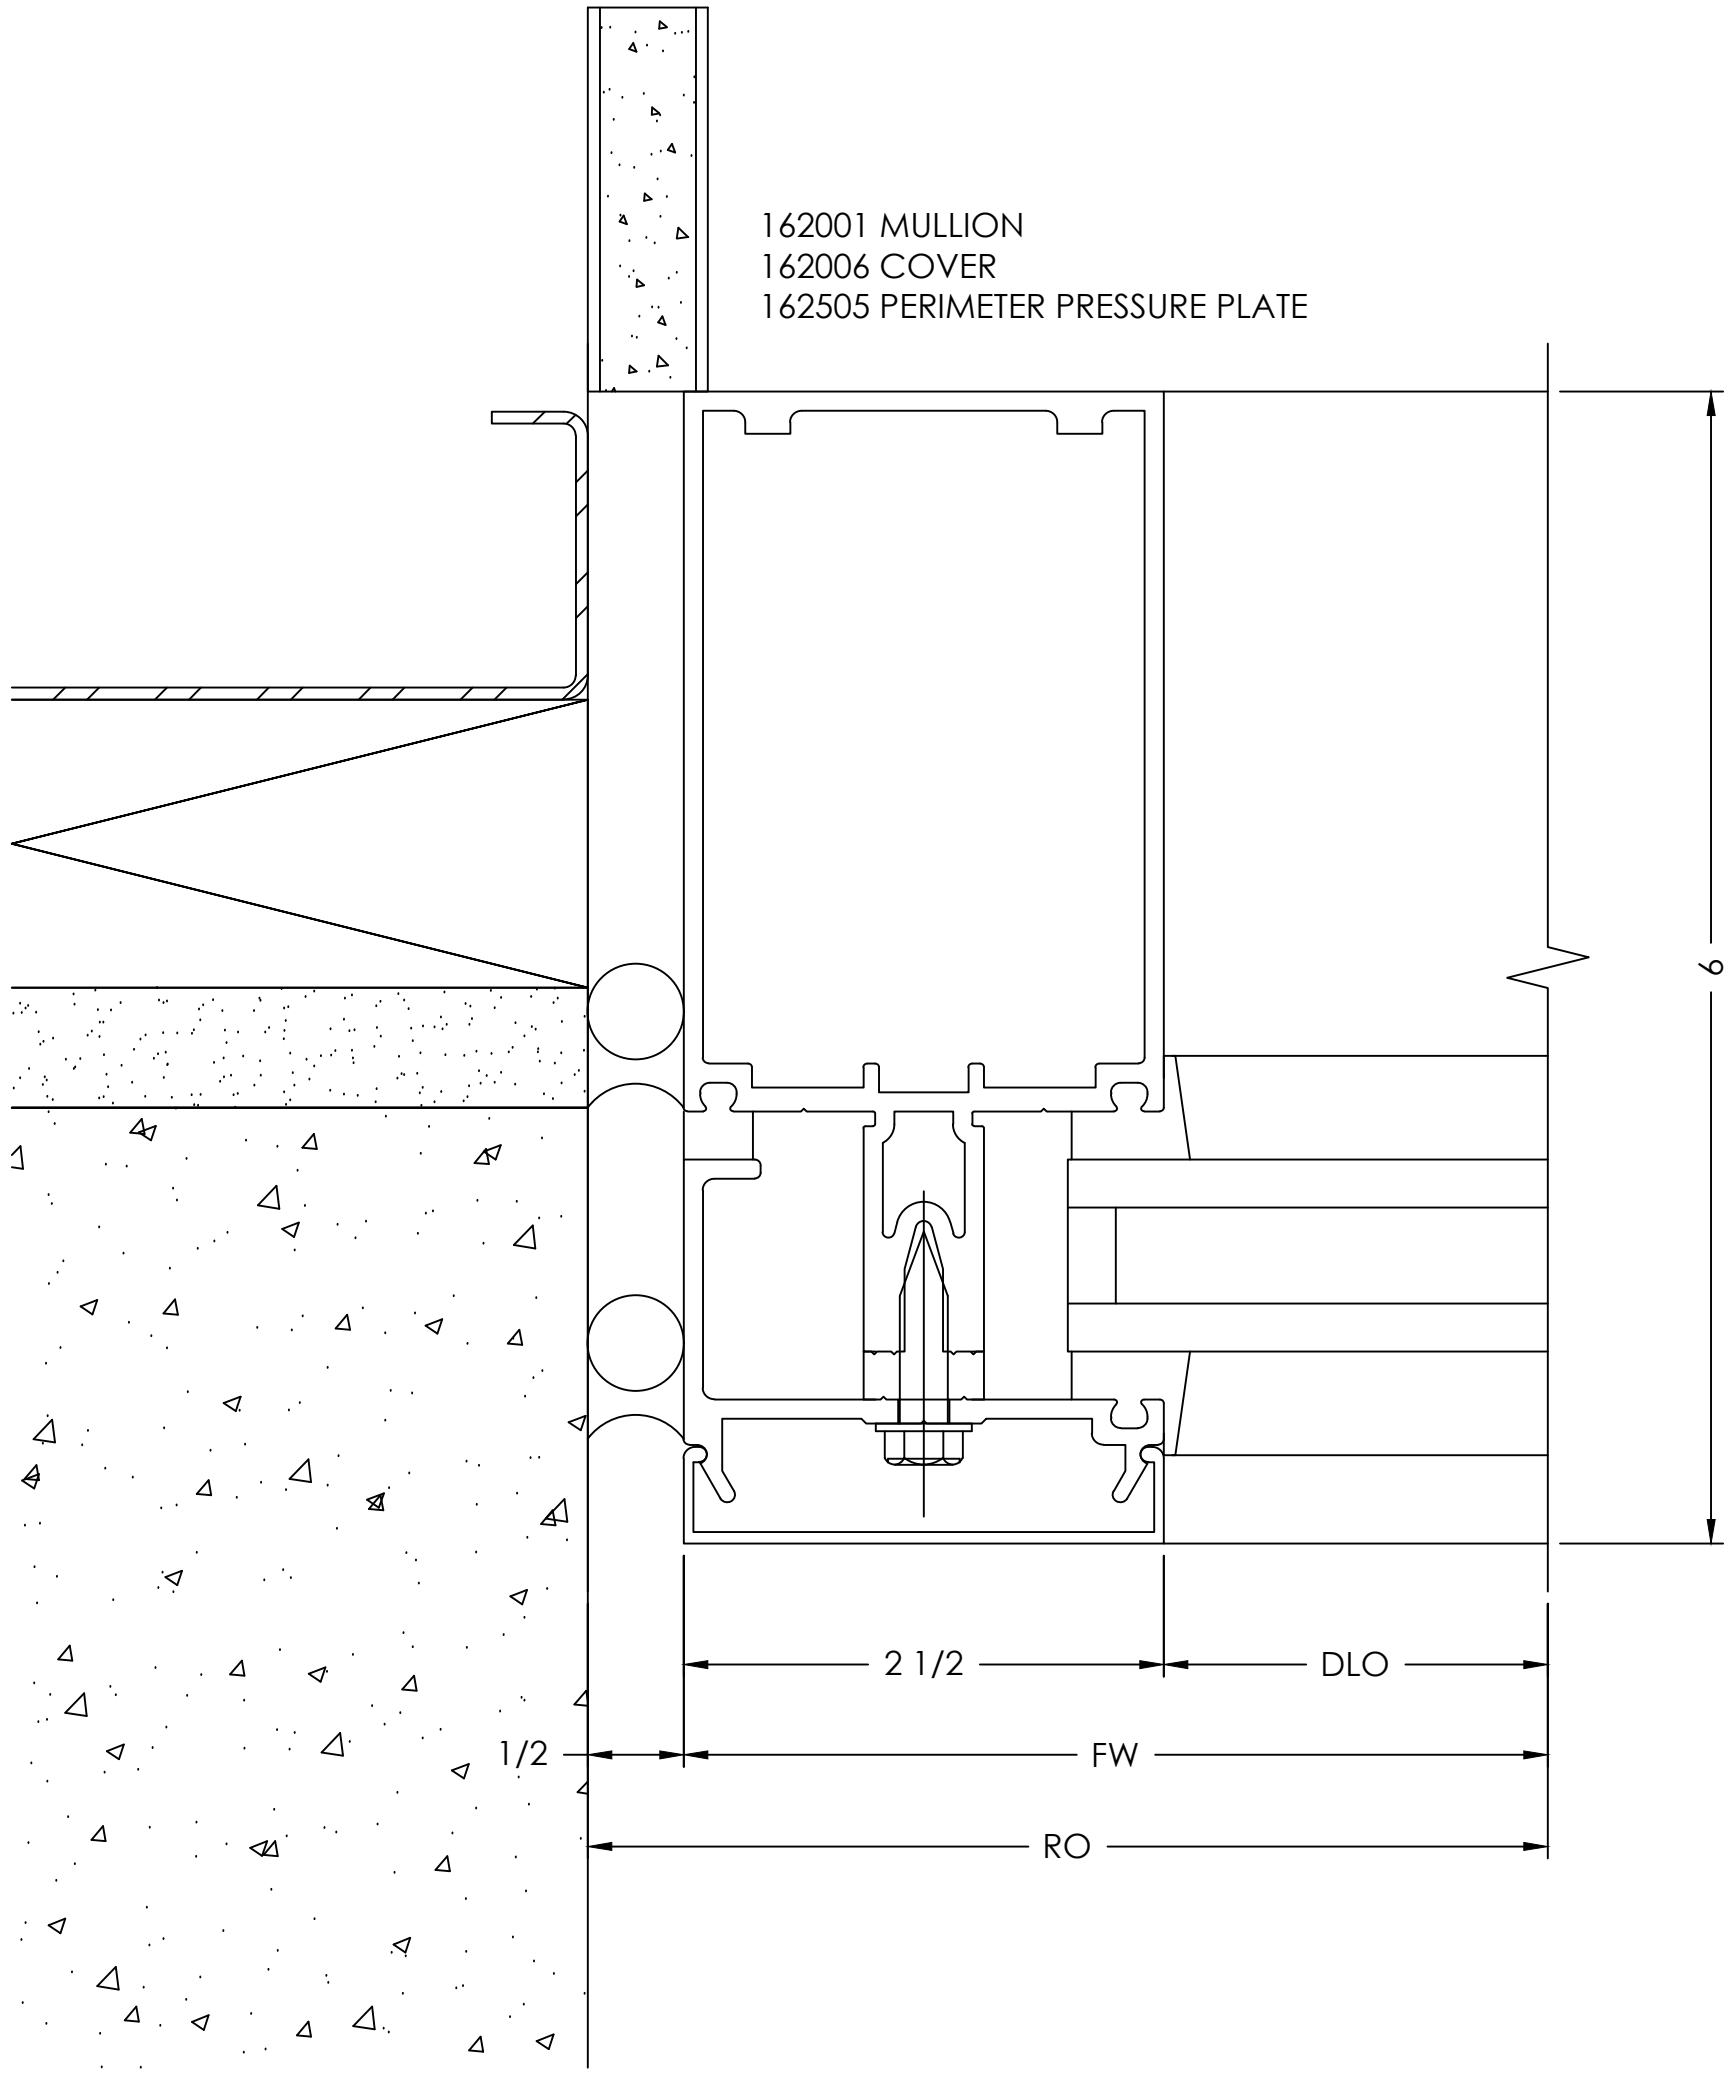


162001 MULLION  
162006 COVER  
162505 PERIMETER PRESSURE PLATE

SILL  
DETAIL

SCALE= FULL

ARCH. REF.: 3/A424

13

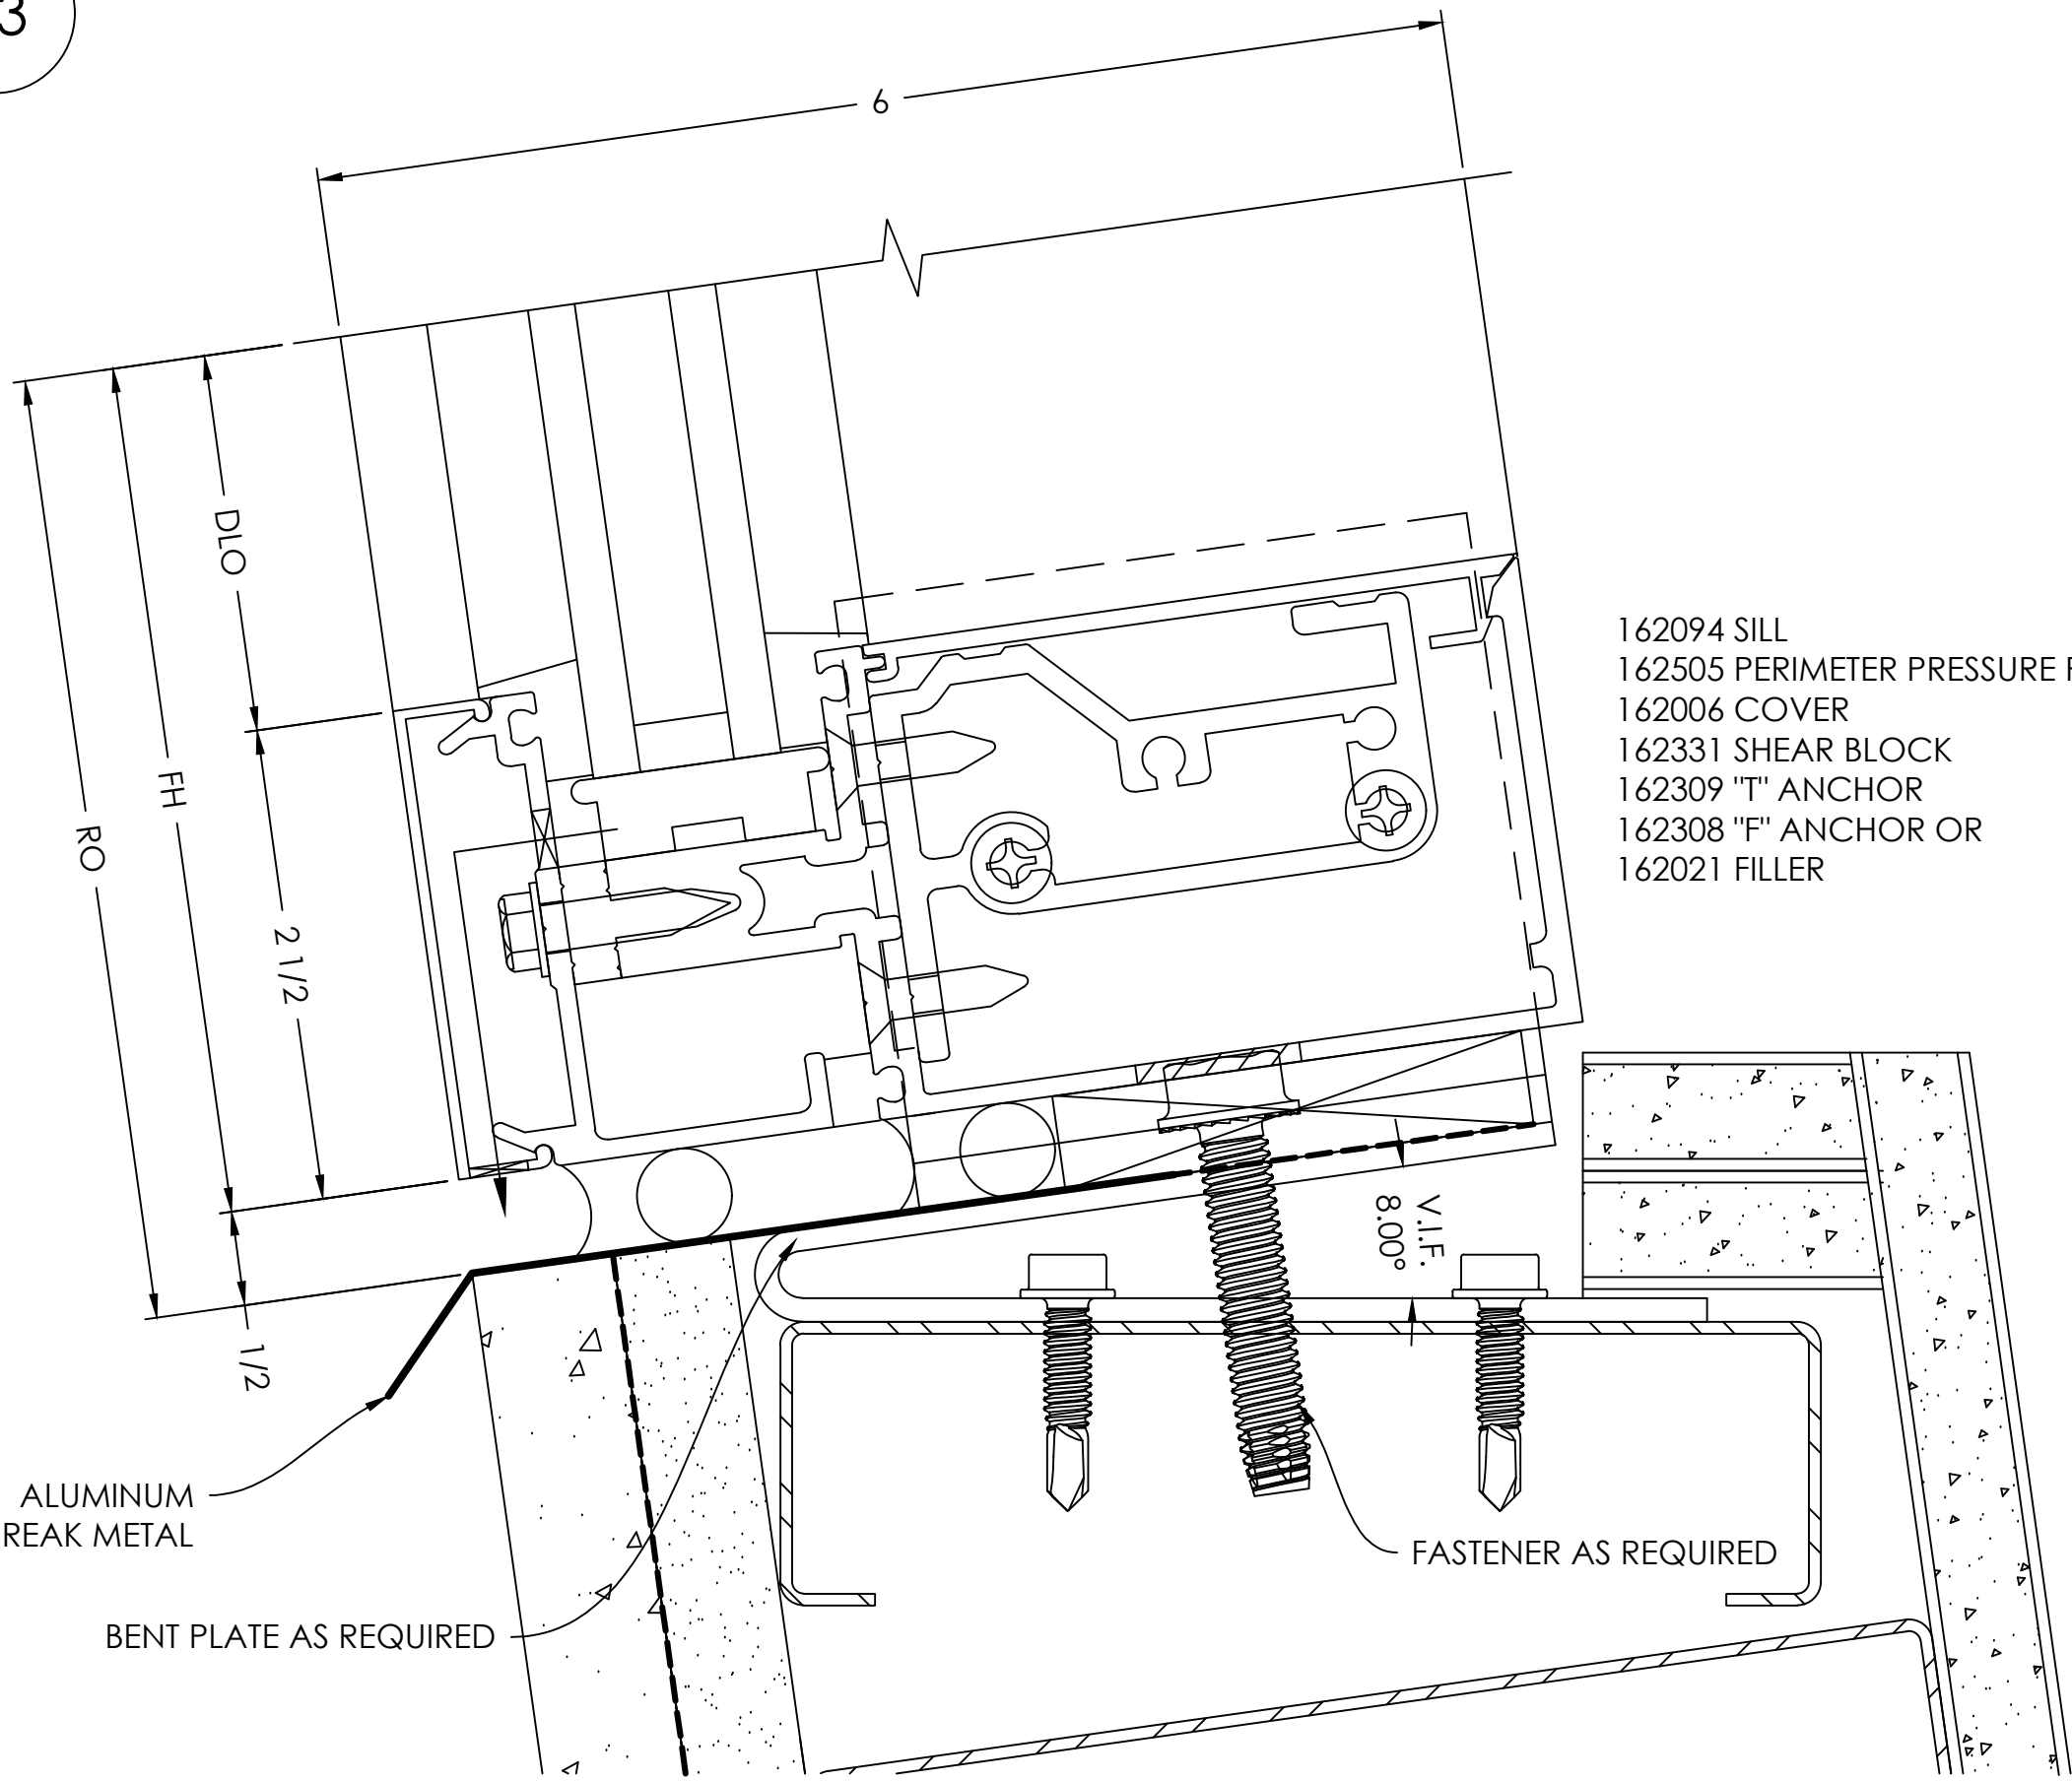


162094 SILL  
162505 PERIMETER PRESSURE PLATE  
162006 COVER  
162331 SHEAR BLOCK  
162309 'T' ANCHOR  
162308 'F' ANCHOR OR  
162021 FILLER

HEADER  
DETAIL

SCALE= FULL

ARCH. REF.: 8/A451

14

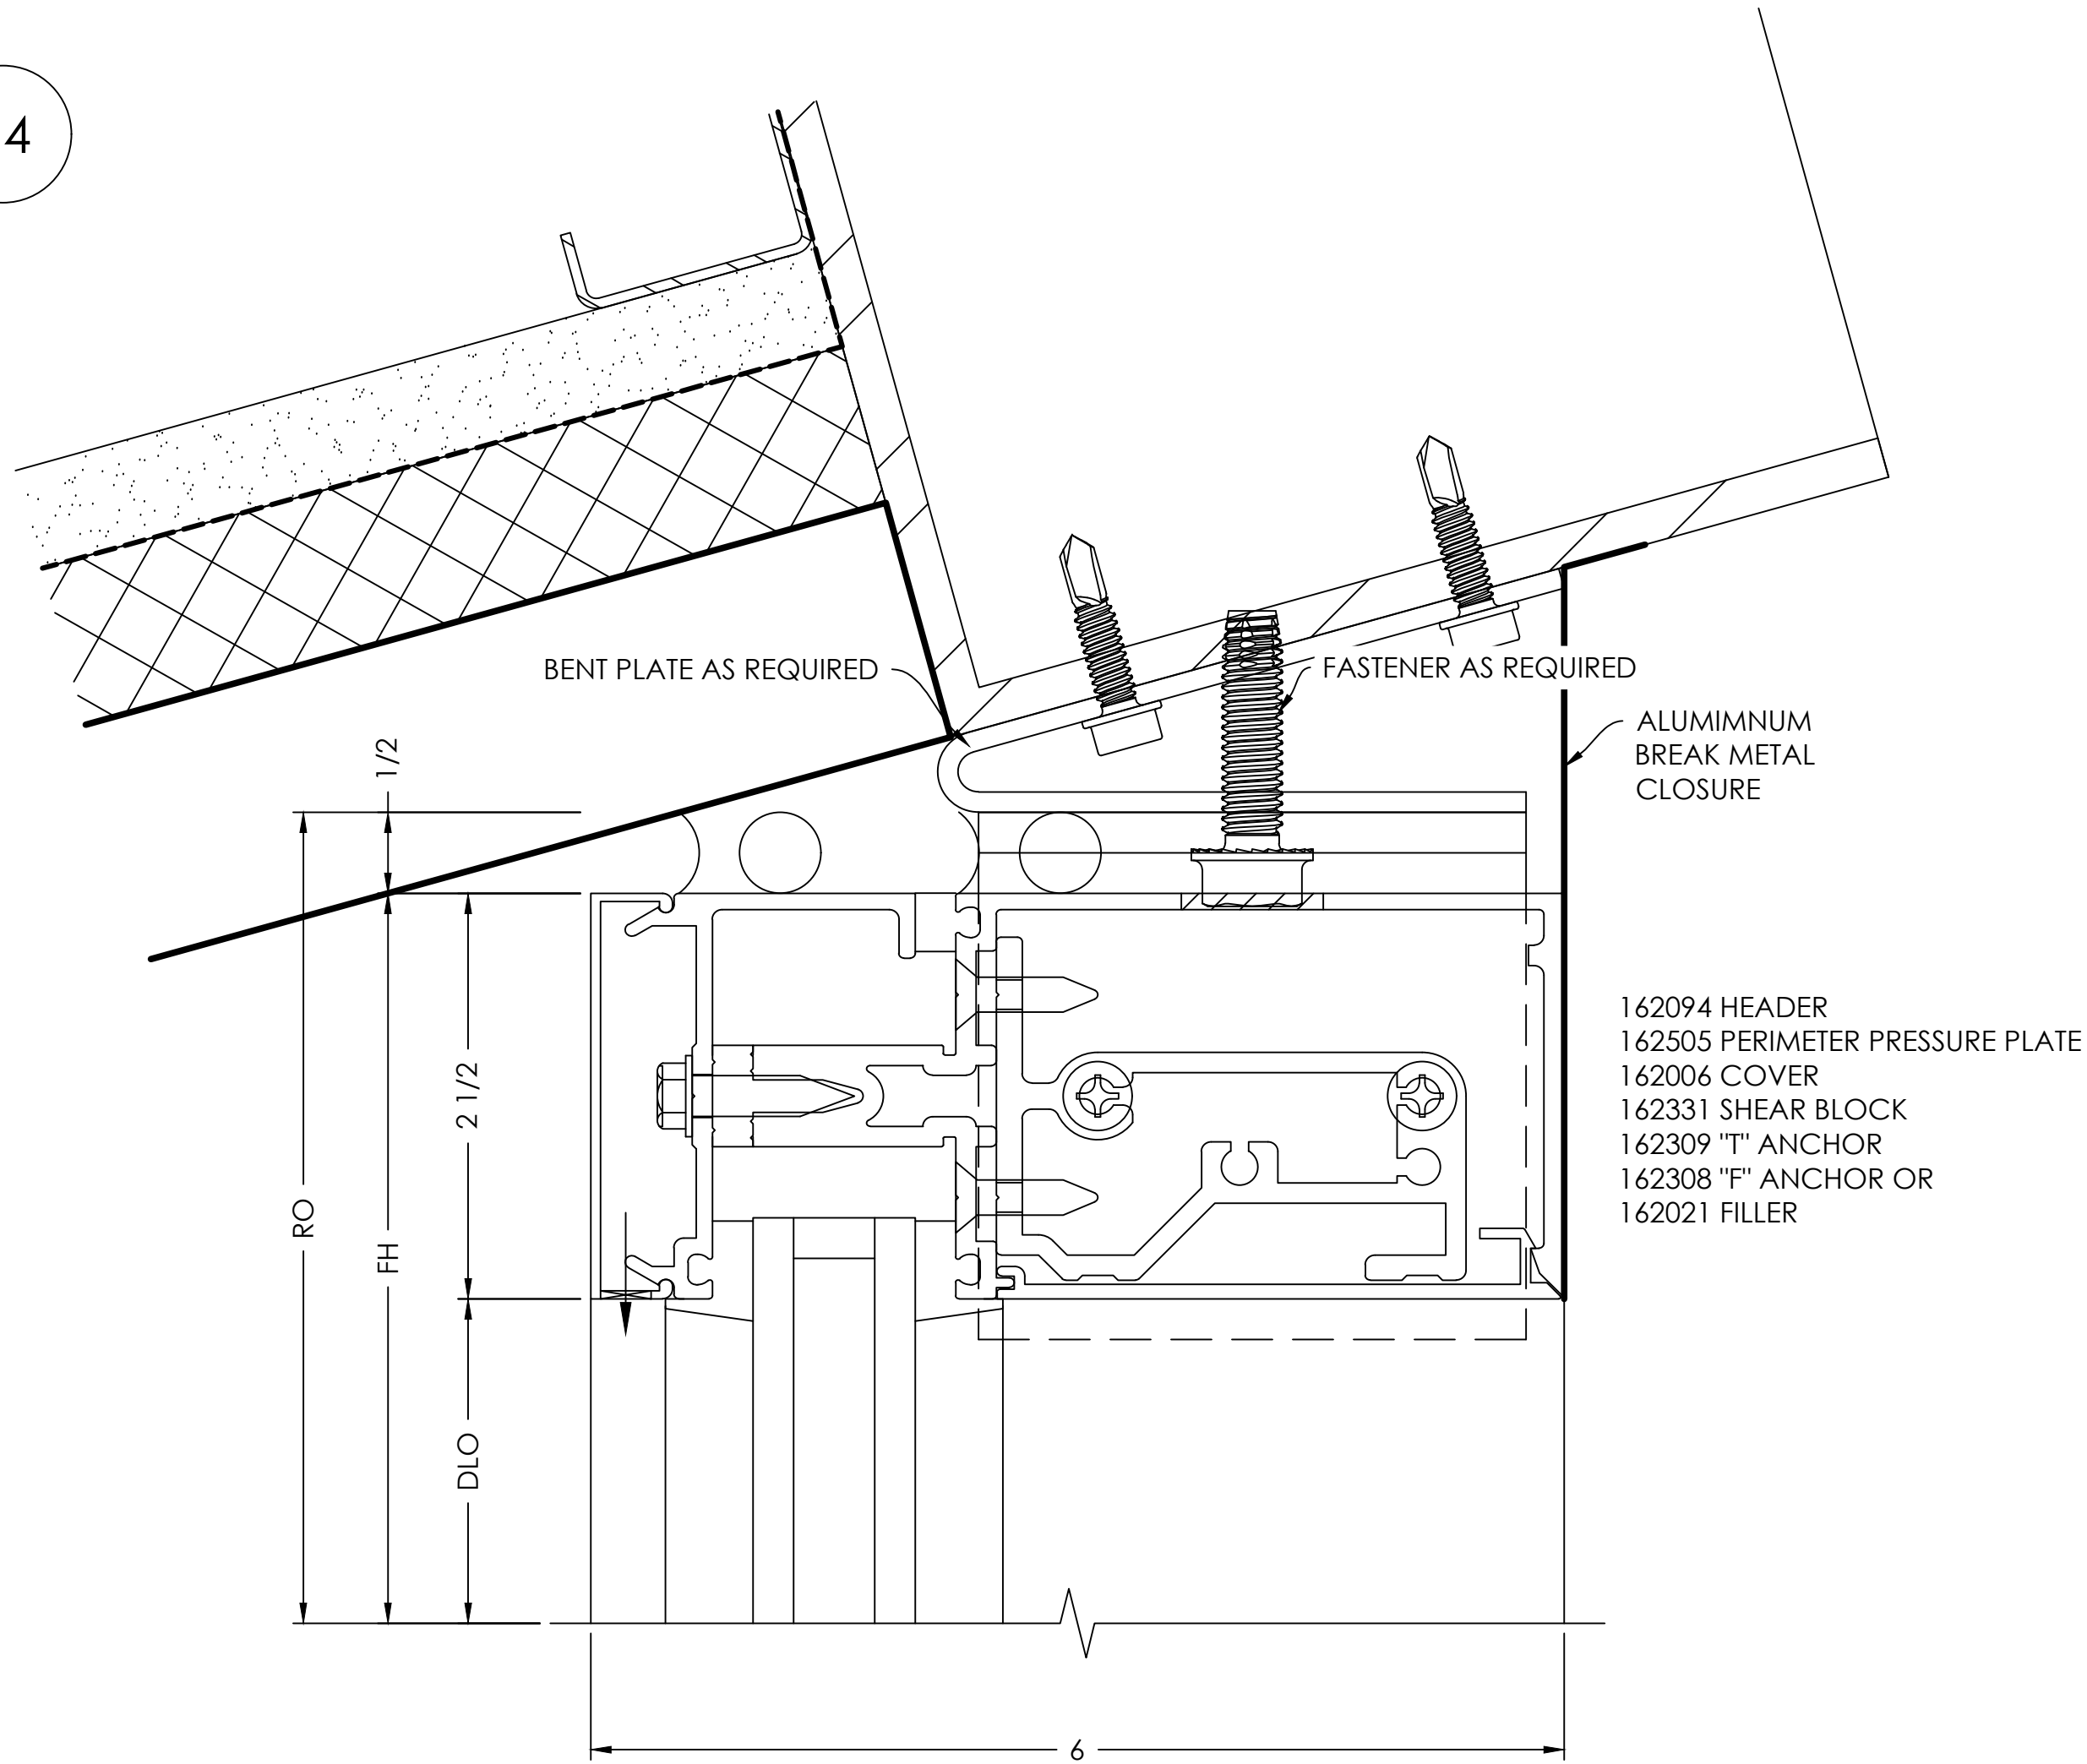

162094 HEADER  
162505 PERIMETER PRESSURE PLATE  
162006 COVER  
162331 SHEAR BLOCK  
162309 'T' ANCHOR  
162308 'F' ANCHOR OR  
162021 FILLER

VISION  
DRAFTING,  
INC.  
TEL: (407) 400-8783  
RGRAHAM@VISIONDRAFTING.NET  
WWW.VISIONDRAFTING.NET

| BY | DATE | REVISION NO. | BY | DATE | PRINTS ISSUED FOR |
|----|------|--------------|----|------|-------------------|
|    |      |              |    |      | 1ST APPROVAL      |
|    |      |              |    |      |                   |
|    |      |              |    |      |                   |
|    |      |              |    |      |                   |

ARCHITECT/LOCATION  
SCOTT + CORMIA  
429 S KELLER RD, SUITE 200  
ORLANDO, FL 32810  
PHONE 407.660.2766

PROJECT NAME/LOCATION  
COOL RUNNINGS  
HWY 85, FAYETTEVILLE, GA 30214

SCALE:  
1:1

SHEET NO.


DETAILS  
504

INTERMEDIATE VERTICAL  
DETAIL

SCALE= FULL

ARCH. REF.: NONE

16

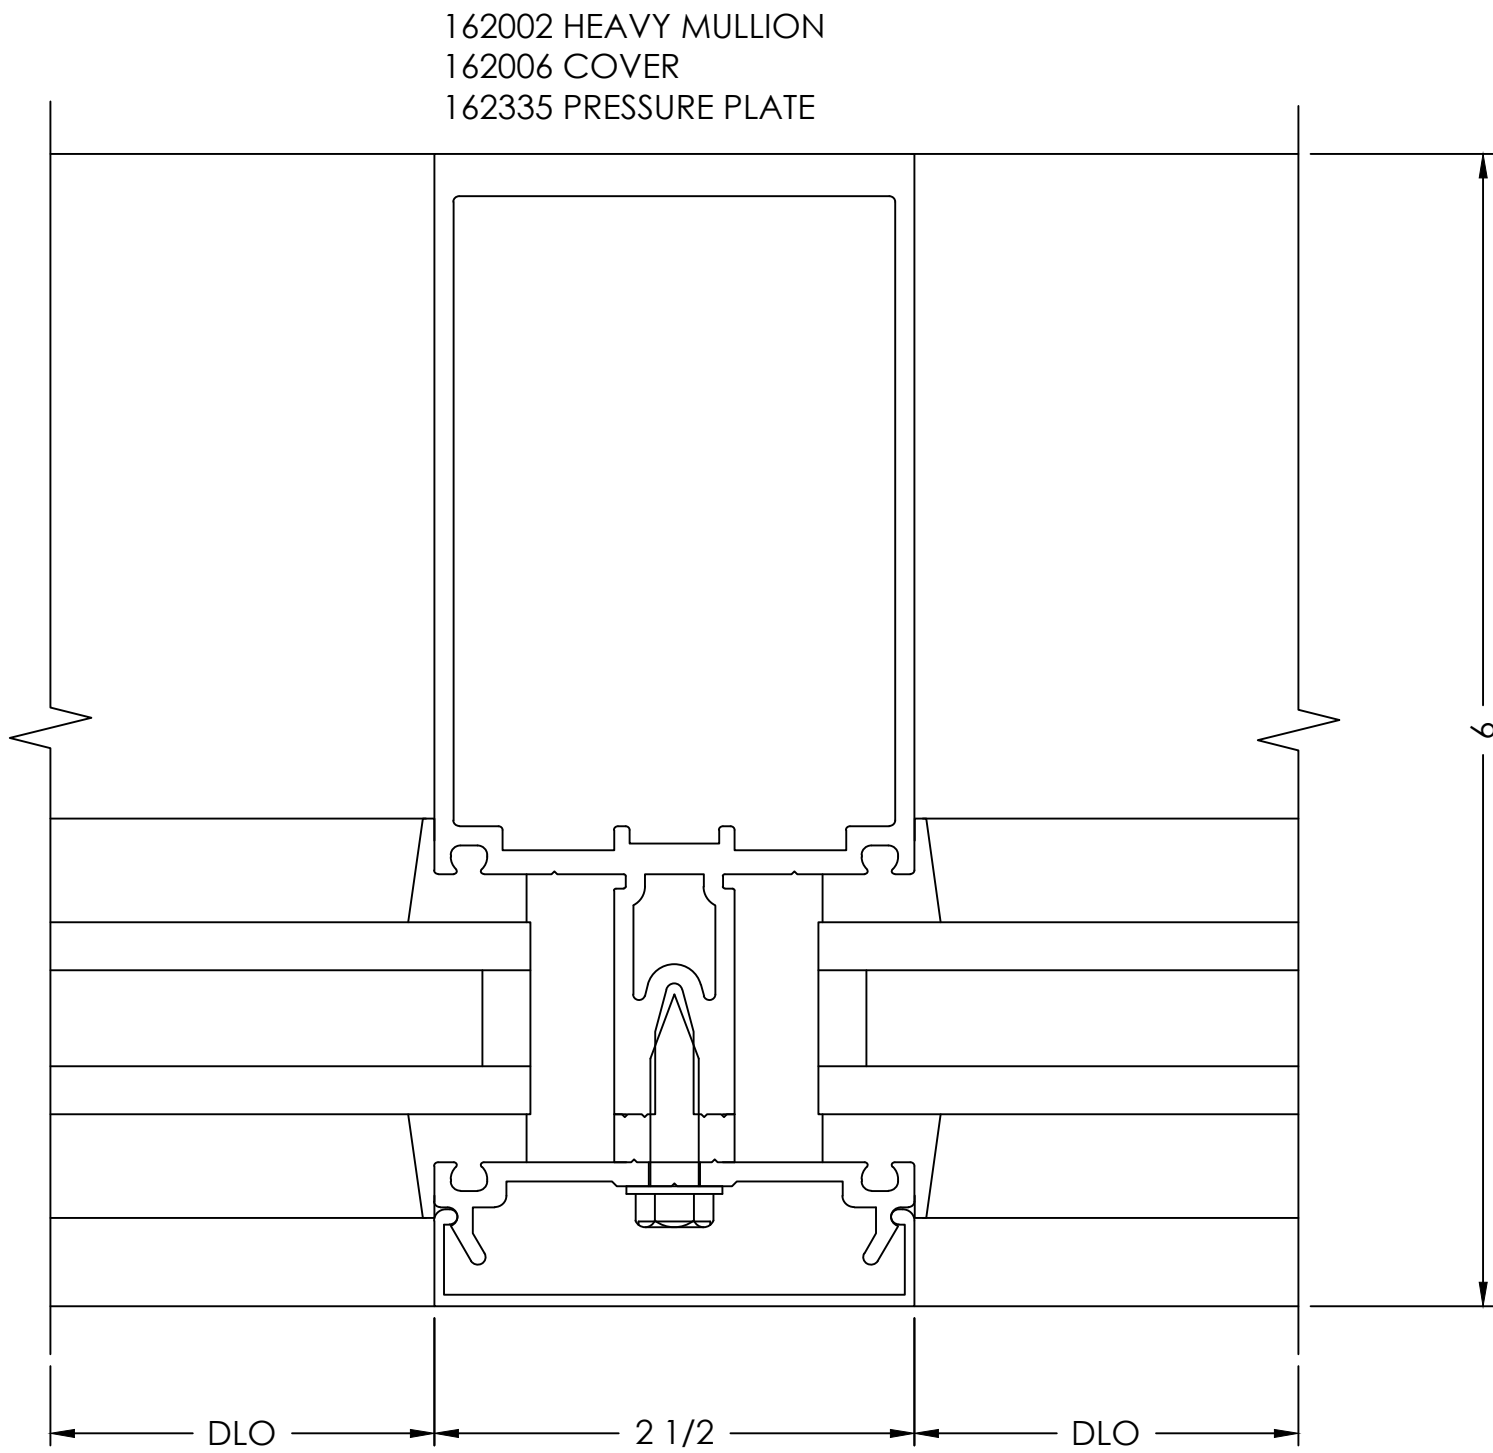


HORIZONTAL  
DETAIL

SCALE= FULL

ARCH. REF.: NONE

18

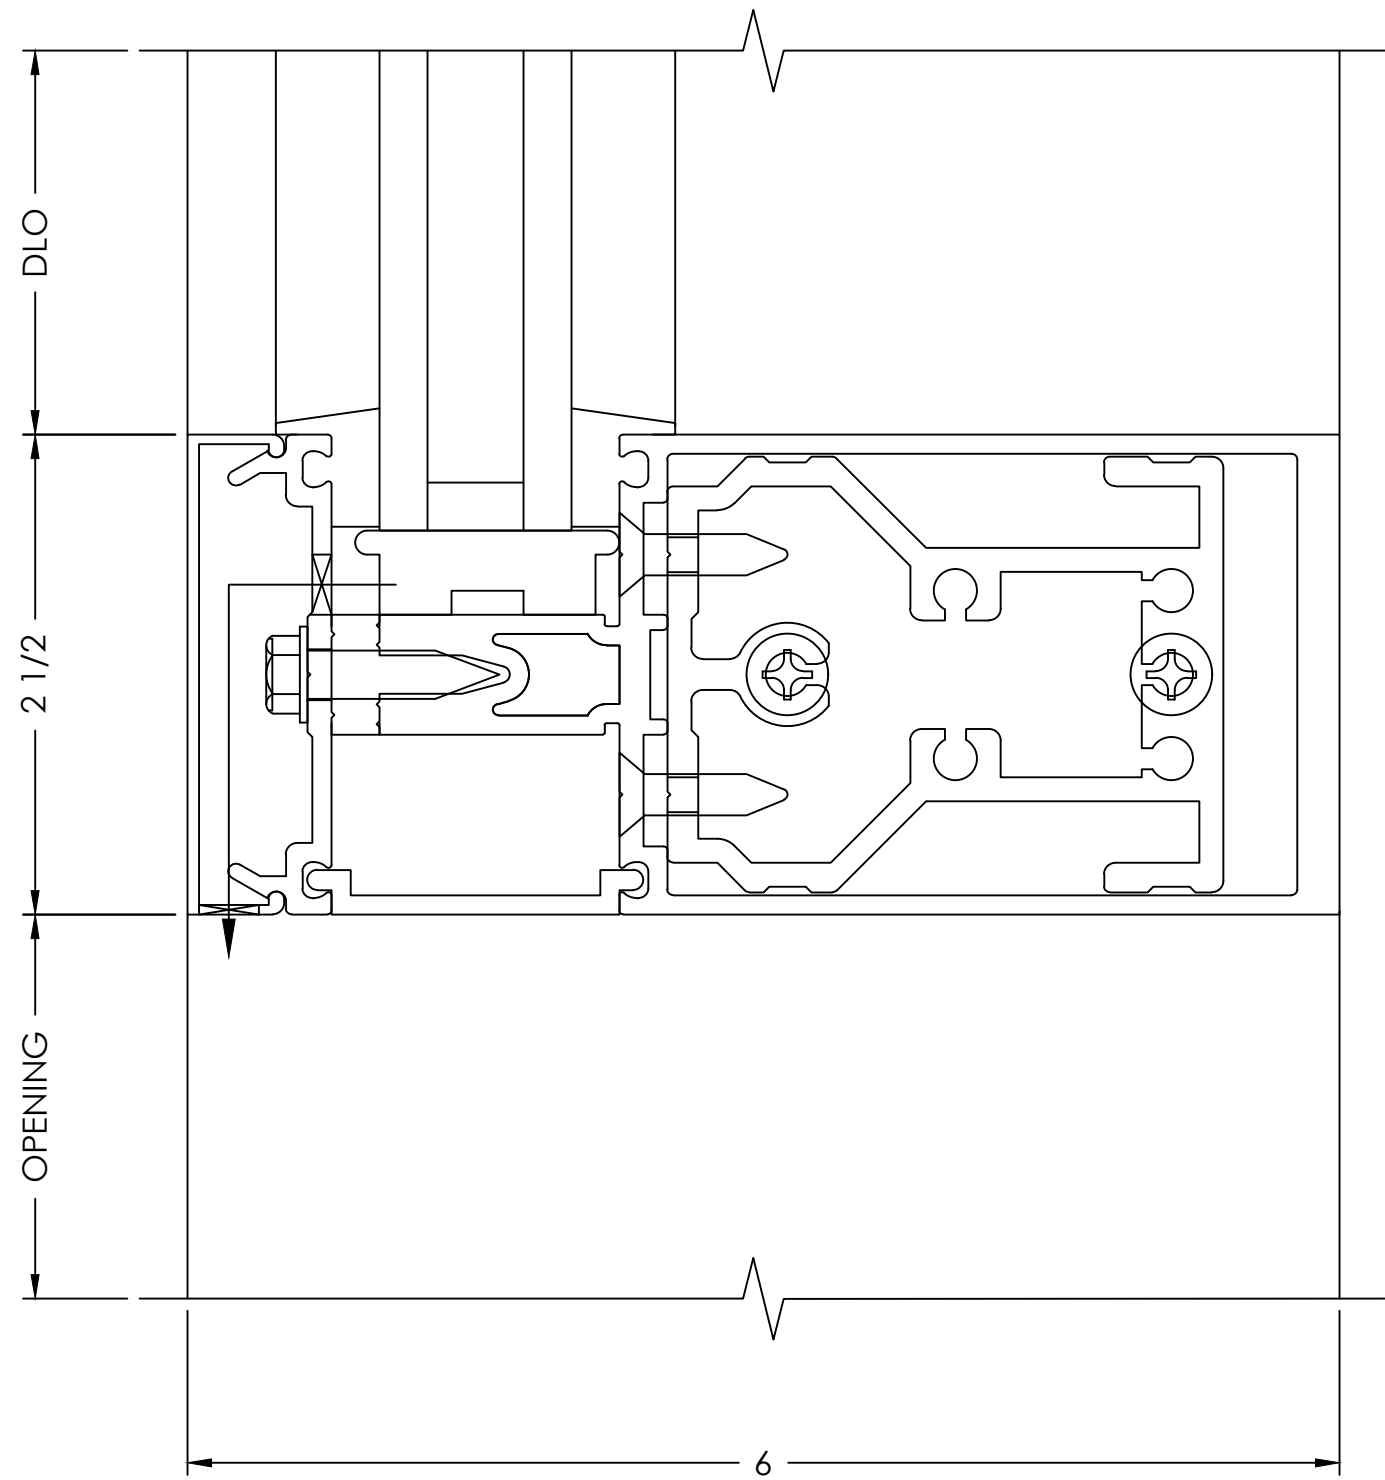


- TYPICAL DETAIL NOTES:
- ADEQUATE SUPPORT MUST BE PROVIDED TO WITHSTAND LOADS IMPOSED BY WINDOW SYSTEM
  - REFER TO INSTALLATION MANUAL FOR ADD'L INFO
  - CAP-SEAL ALL FASTENERS IN GLAZING POCKETS

JAMB  
DETAIL

SCALE= FULL

ARCH. REF.: 4/A424

17

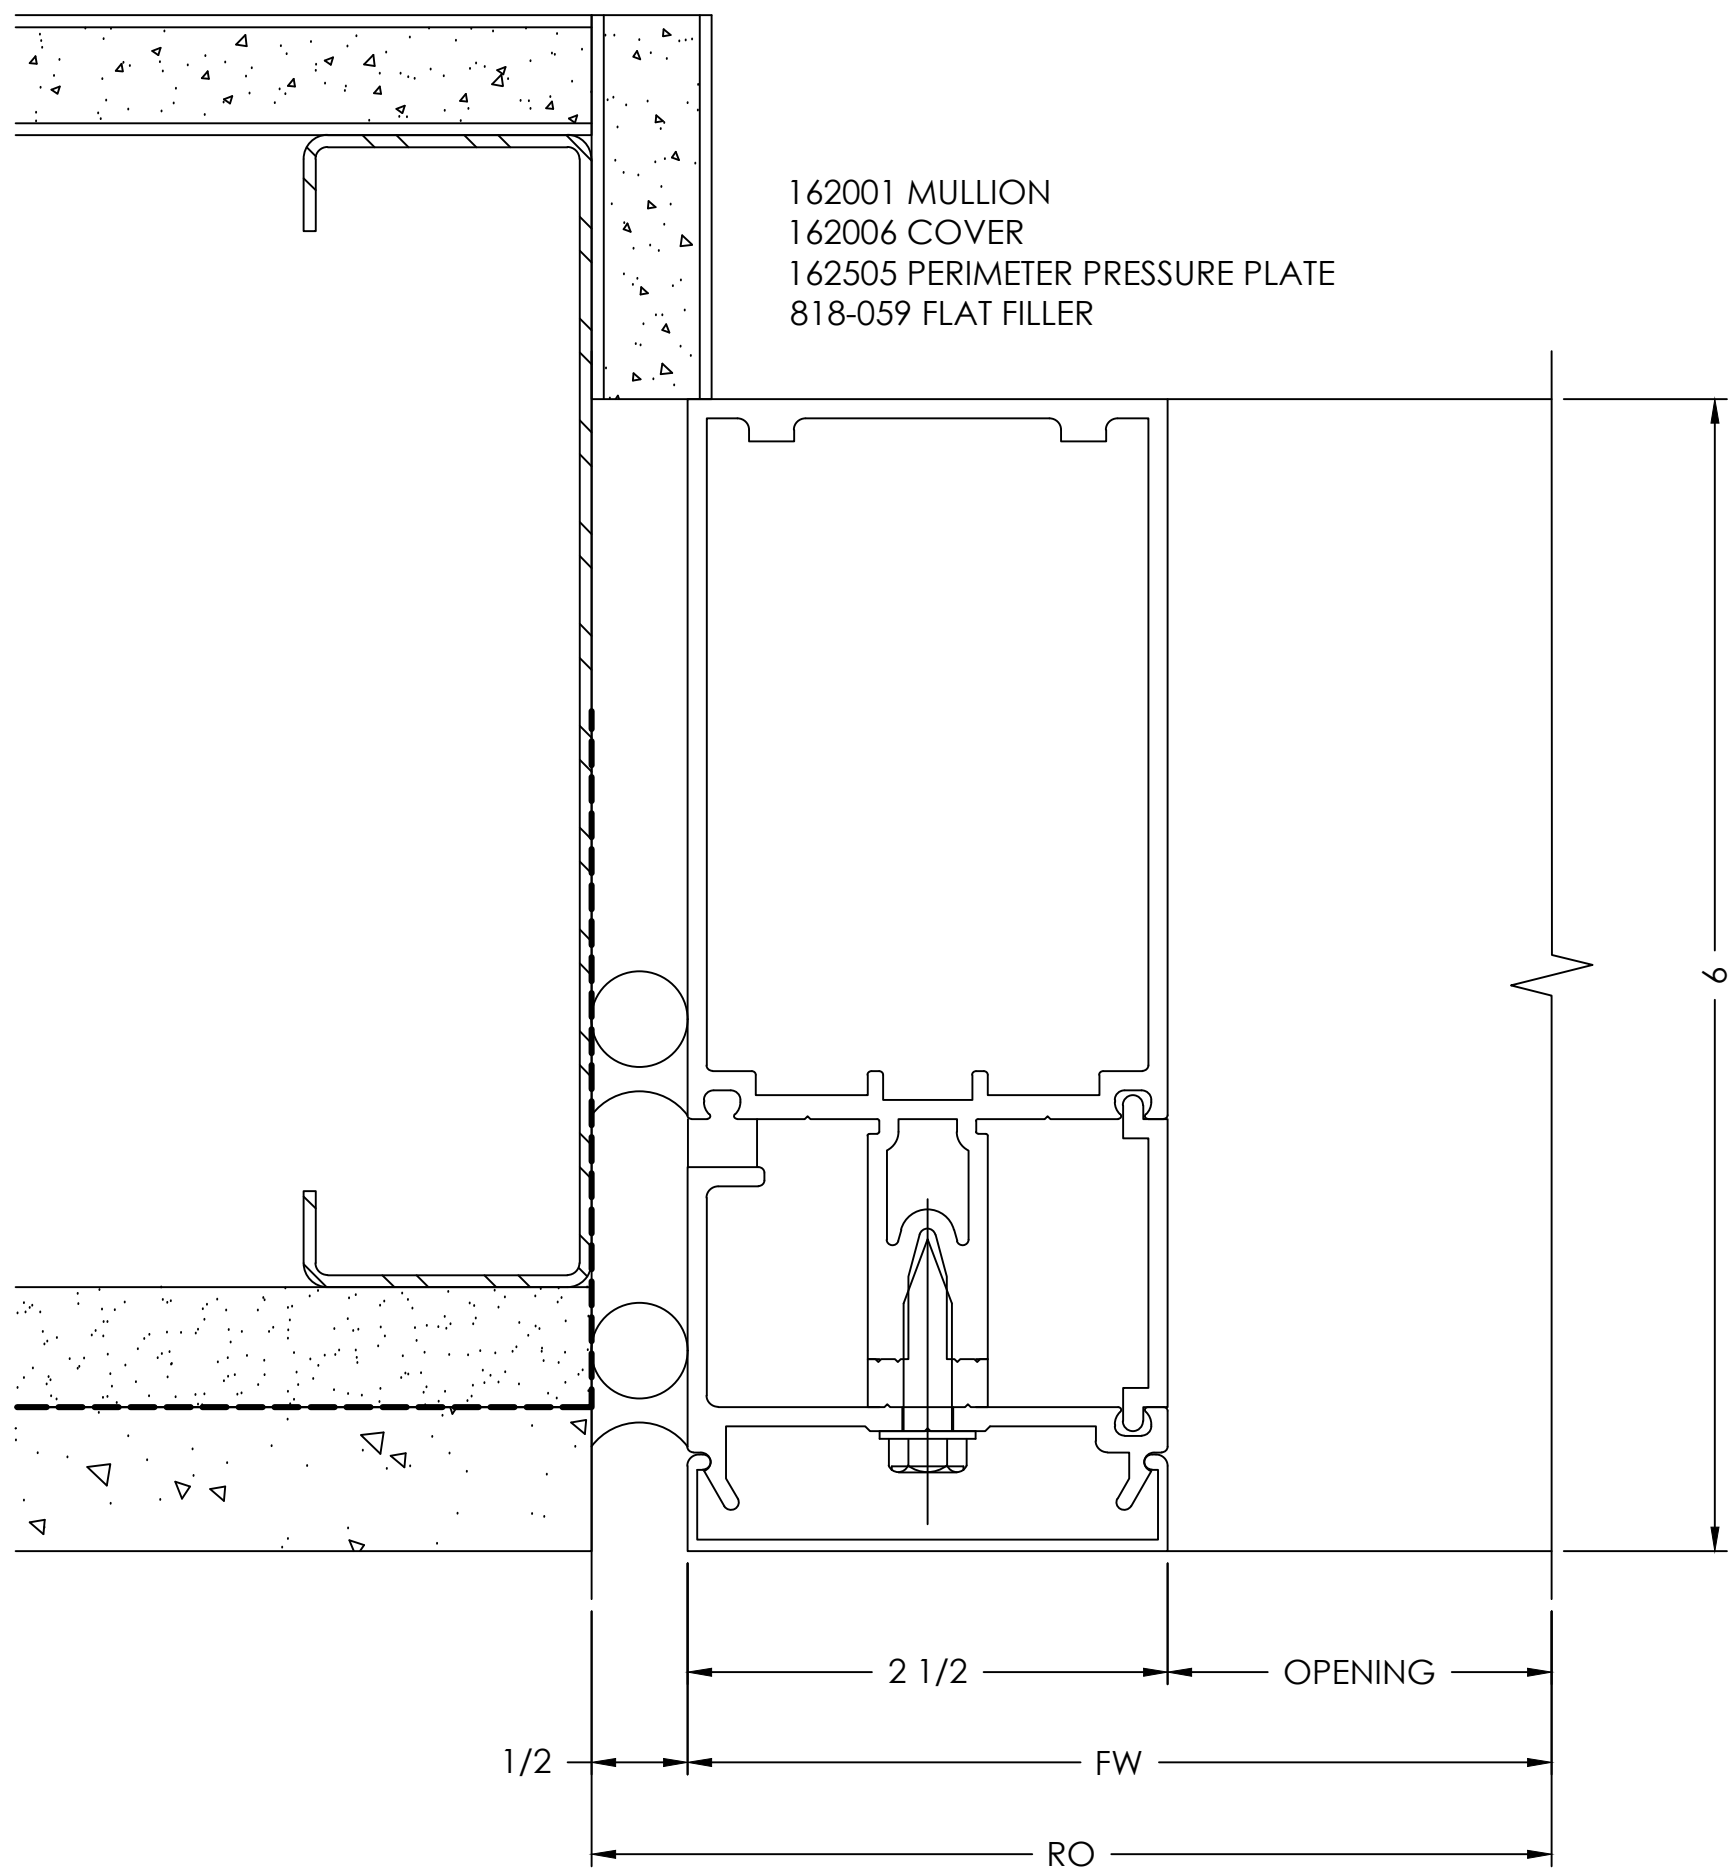


INTERMEDIATE VERTICAL  
DETAIL

SCALE= FULL

ARCH. REF.: NONE

19

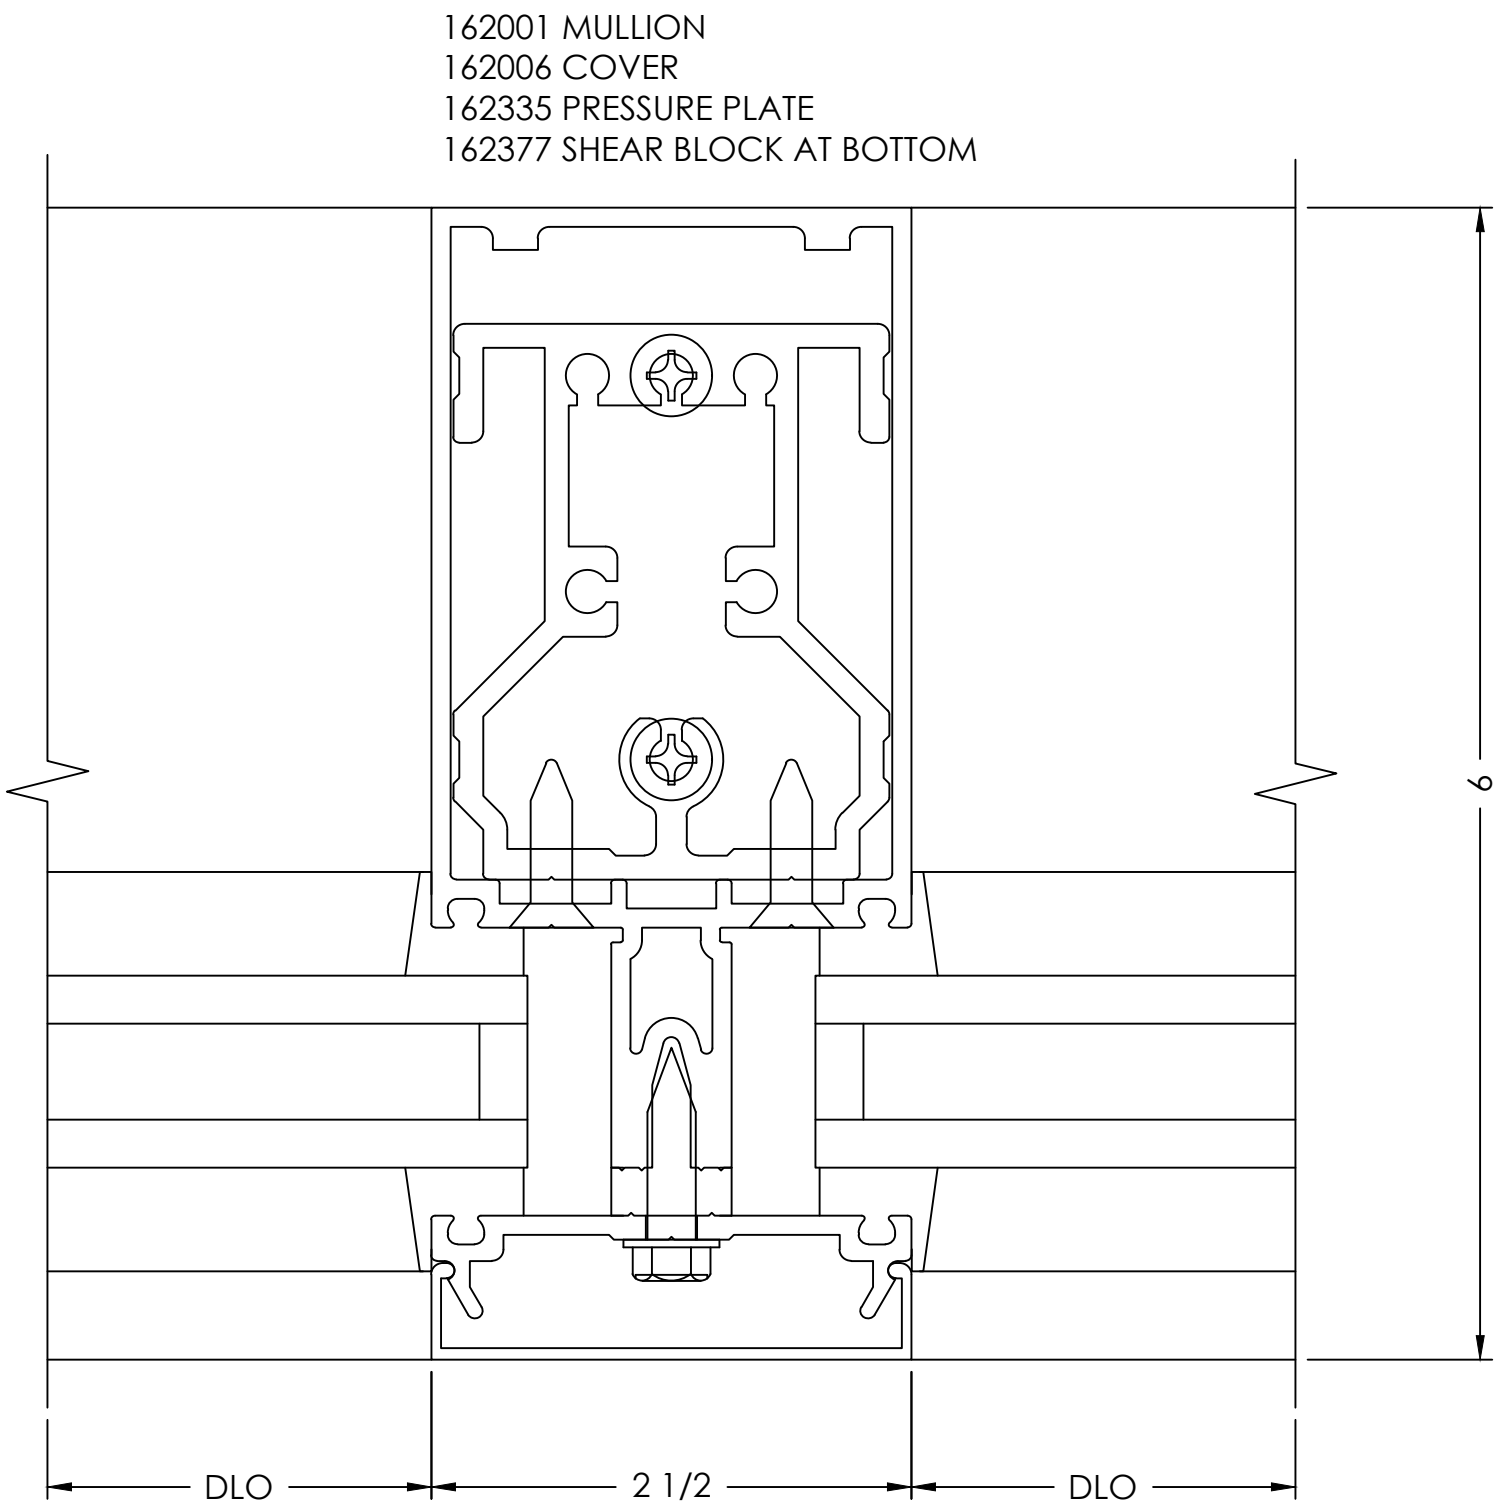

VISION  
DRAFTING,  
INC.  
4000 Progress + engineering  
TEL: (470) 400-8783  
RGRAHAM@VISIONDRAFTING.NET  
WWW.VISIONDRAFTING.NET

|                   |            |  |  |  |
|-------------------|------------|--|--|--|
| BY                |            |  |  |  |
| DATE              |            |  |  |  |
| REVISION NO.      |            |  |  |  |
| BY                |            |  |  |  |
| DATE              | 09/09/2024 |  |  |  |
| PRINTS ISSUED FOR |            |  |  |  |
| 1ST APPROVAL      |            |  |  |  |

ARCHITECT/LOCATION  
SCOTT + CORMIA  
429 S KELLER RD, SUITE 200  
ORLANDO, FL 32810  
PHONE 407.660.2766

PROJECT NAME/LOCATION  
**COOL RUNNINGS**  
HWY 85, FAYETTEVILLE, GA 30214

SCALE:  
1:1

SHEET NO.  
**DETAILS  
505**

## 20

ARCH. REF.: 6/A450



## ARCH. REF.: 1/A450

- ADEQUATE SUPPORT MUST BE PROVIDED TO WITHSTAND LOADS IMPOSED BY WINDOW SYSTEM
- REFER TO INSTALLATION MANUAL FOR ADD'L INFO
- CAP-SEAL ALL FASTENERS IN GLAZING POCKETS



| DATE       | BY   | REASONING | DATE | BY | REASONING |
|------------|------|-----------|------|----|-----------|
| 07/09/2024 | B.G. |           |      |    |           |
|            |      |           |      |    |           |
|            |      |           |      |    |           |
|            |      |           |      |    |           |

SCOTT + CORMIA  
429 S KELLER RD, SUITE 201  
ORLANDO, FL 32810  
PHONE 407.660.2766

COOL RUNNINGS  
HWY 85, FAYETTEVILLE, GA 30214

SCALE:

1:1

SHEET NO. \_\_\_\_\_

DETAILS  
506


SUNSHADE

DETAIL

SCALE= FULL

ARCH. REF.: 9/A452

1

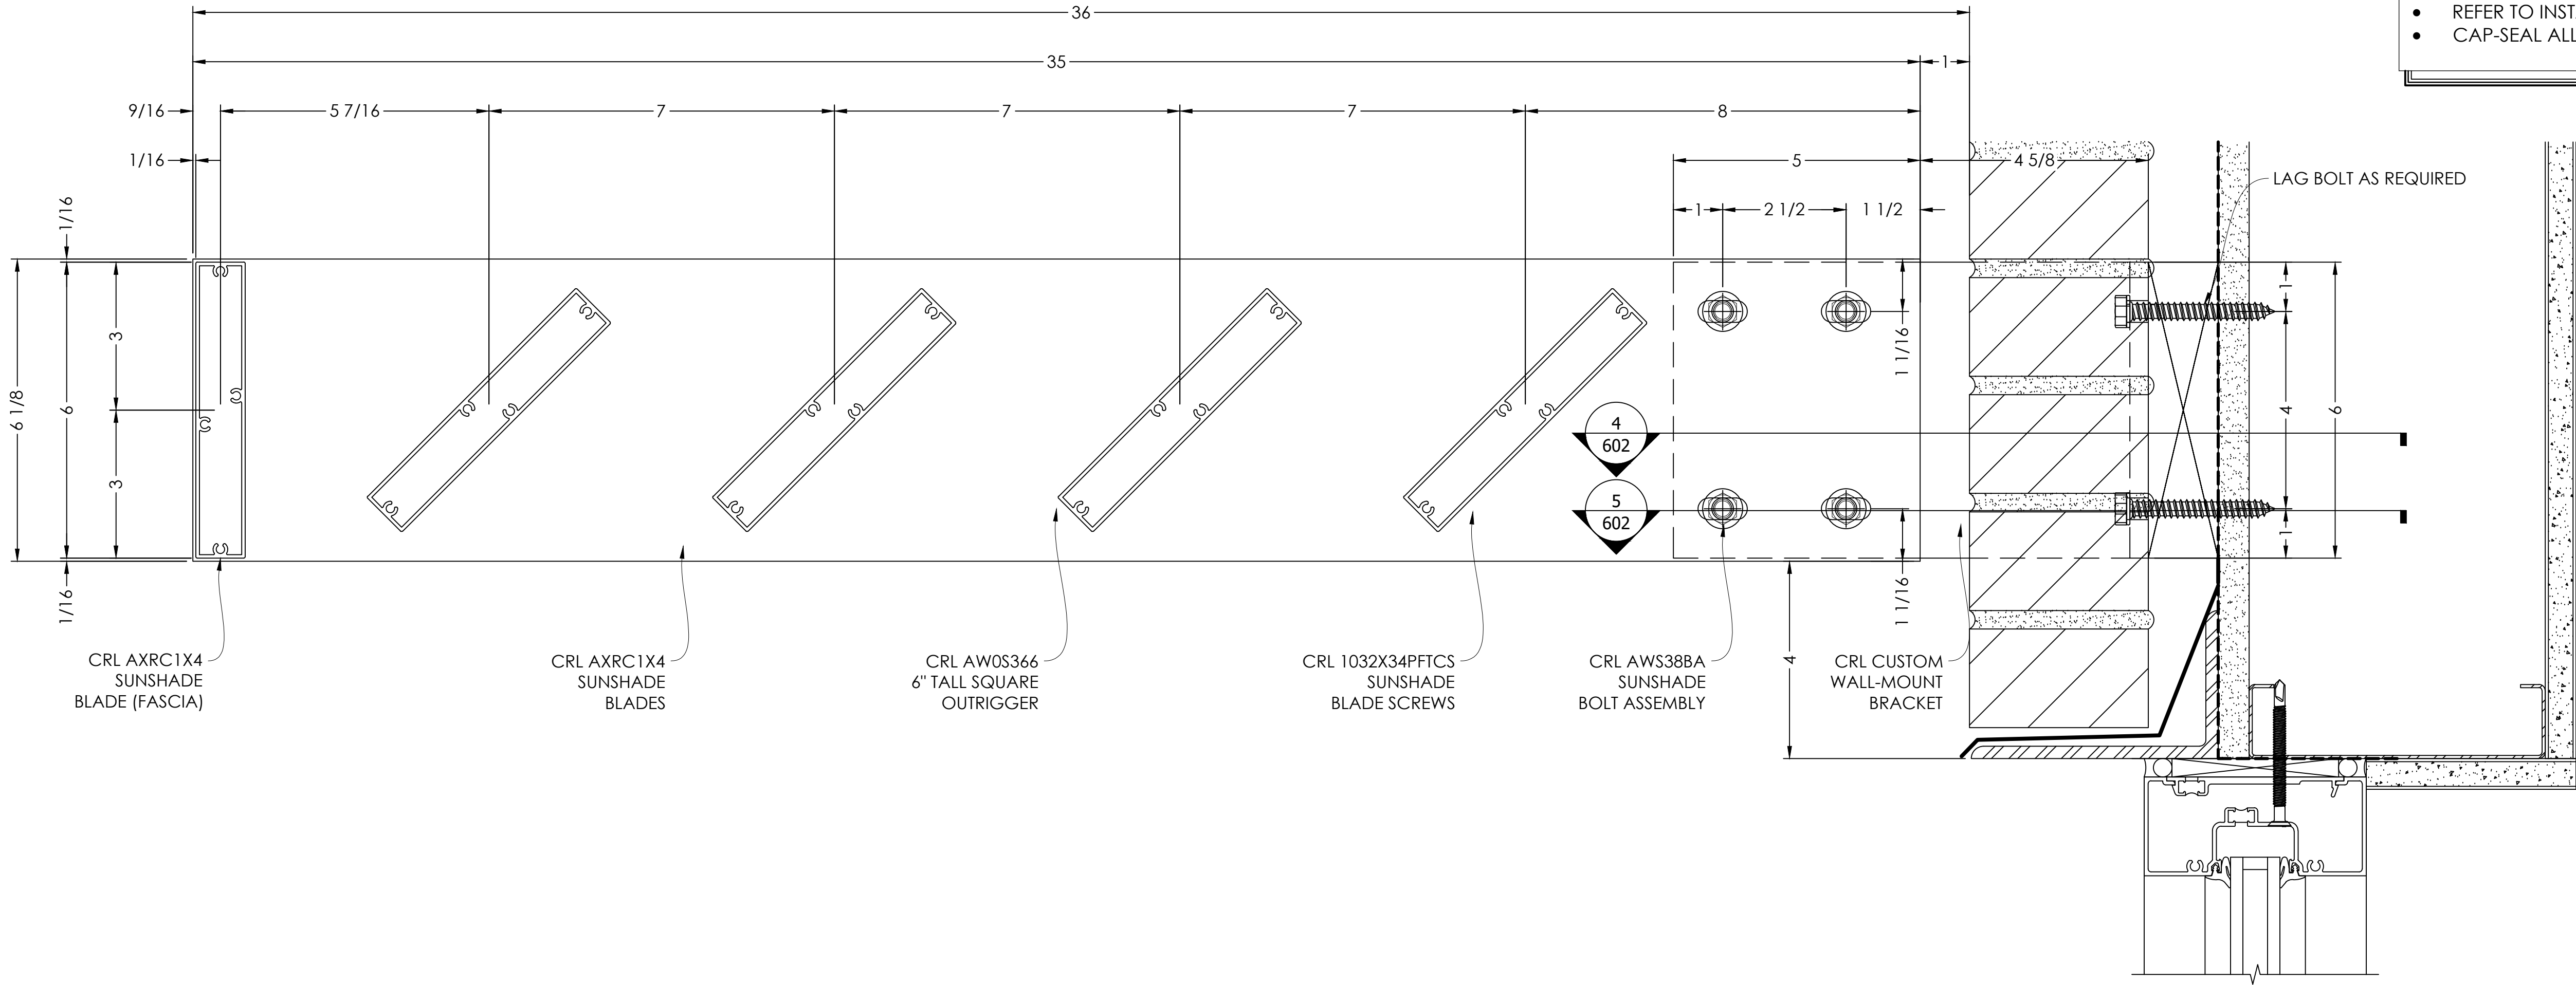

- TYPICAL DETAIL NOTES:
- ADEQUATE SUPPORT MUST BE PROVIDED TO WITHSTAND LOADS IMPOSED BY WINDOW SYSTEM
  - REFER TO INSTALLATION MANUAL FOR ADD'L INFO
  - CAP-SEAL ALL FASTENERS IN GLAZING POCKETS


SUNSHADE

DETAIL

SCALE= FULL

ARCH. REF.: 9/A452

2

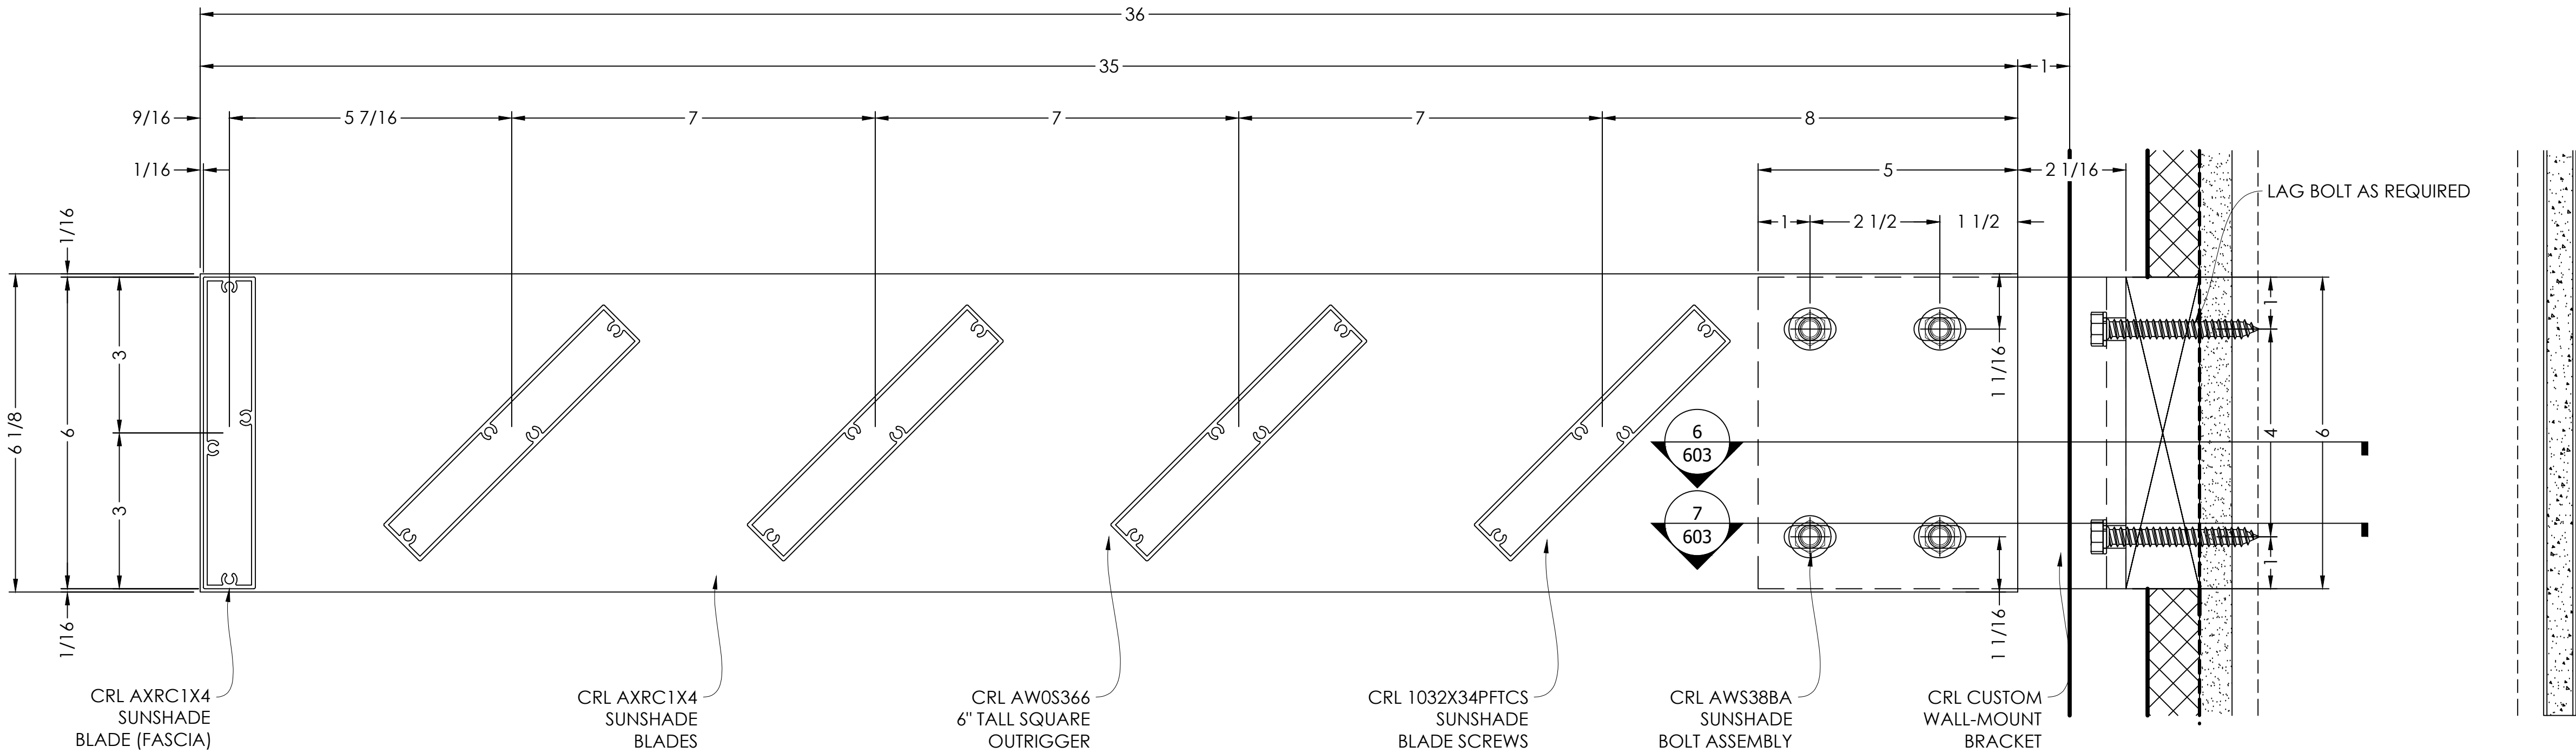

VISION  
DRAFTING,  
INC.  
4000 Progress + engineering  
TEL: (470) 400-8783  
RGRAHAM@VISIONDRAFTING.NET  
WWW.VISIONDRAFTING.NET

|                   |  |  |  |
|-------------------|--|--|--|
| BY                |  |  |  |
| DATE              |  |  |  |
| REVISION NO.      |  |  |  |
| BY                |  |  |  |
| DATE              |  |  |  |
| PRINTS ISSUED FOR |  |  |  |
| 1ST APPROVAL      |  |  |  |

ARCHITECT/LOCATION  
SCOTT + CORVIA  
429 S KELLER RD, SUITE 200  
ORLANDO, FL 32810  
PHONE 407.660.2766

PROJECT NAME/LOCATION  
COOL RUNNINGS  
HWY 85, FAYETTEVILLE, GA 30214

SCALE:

1:2

SHEET NO.

DETAILS  
601


SUNSHADE

DETAIL

SCALE= FULL

ARCH. REF.: 9/A452

3

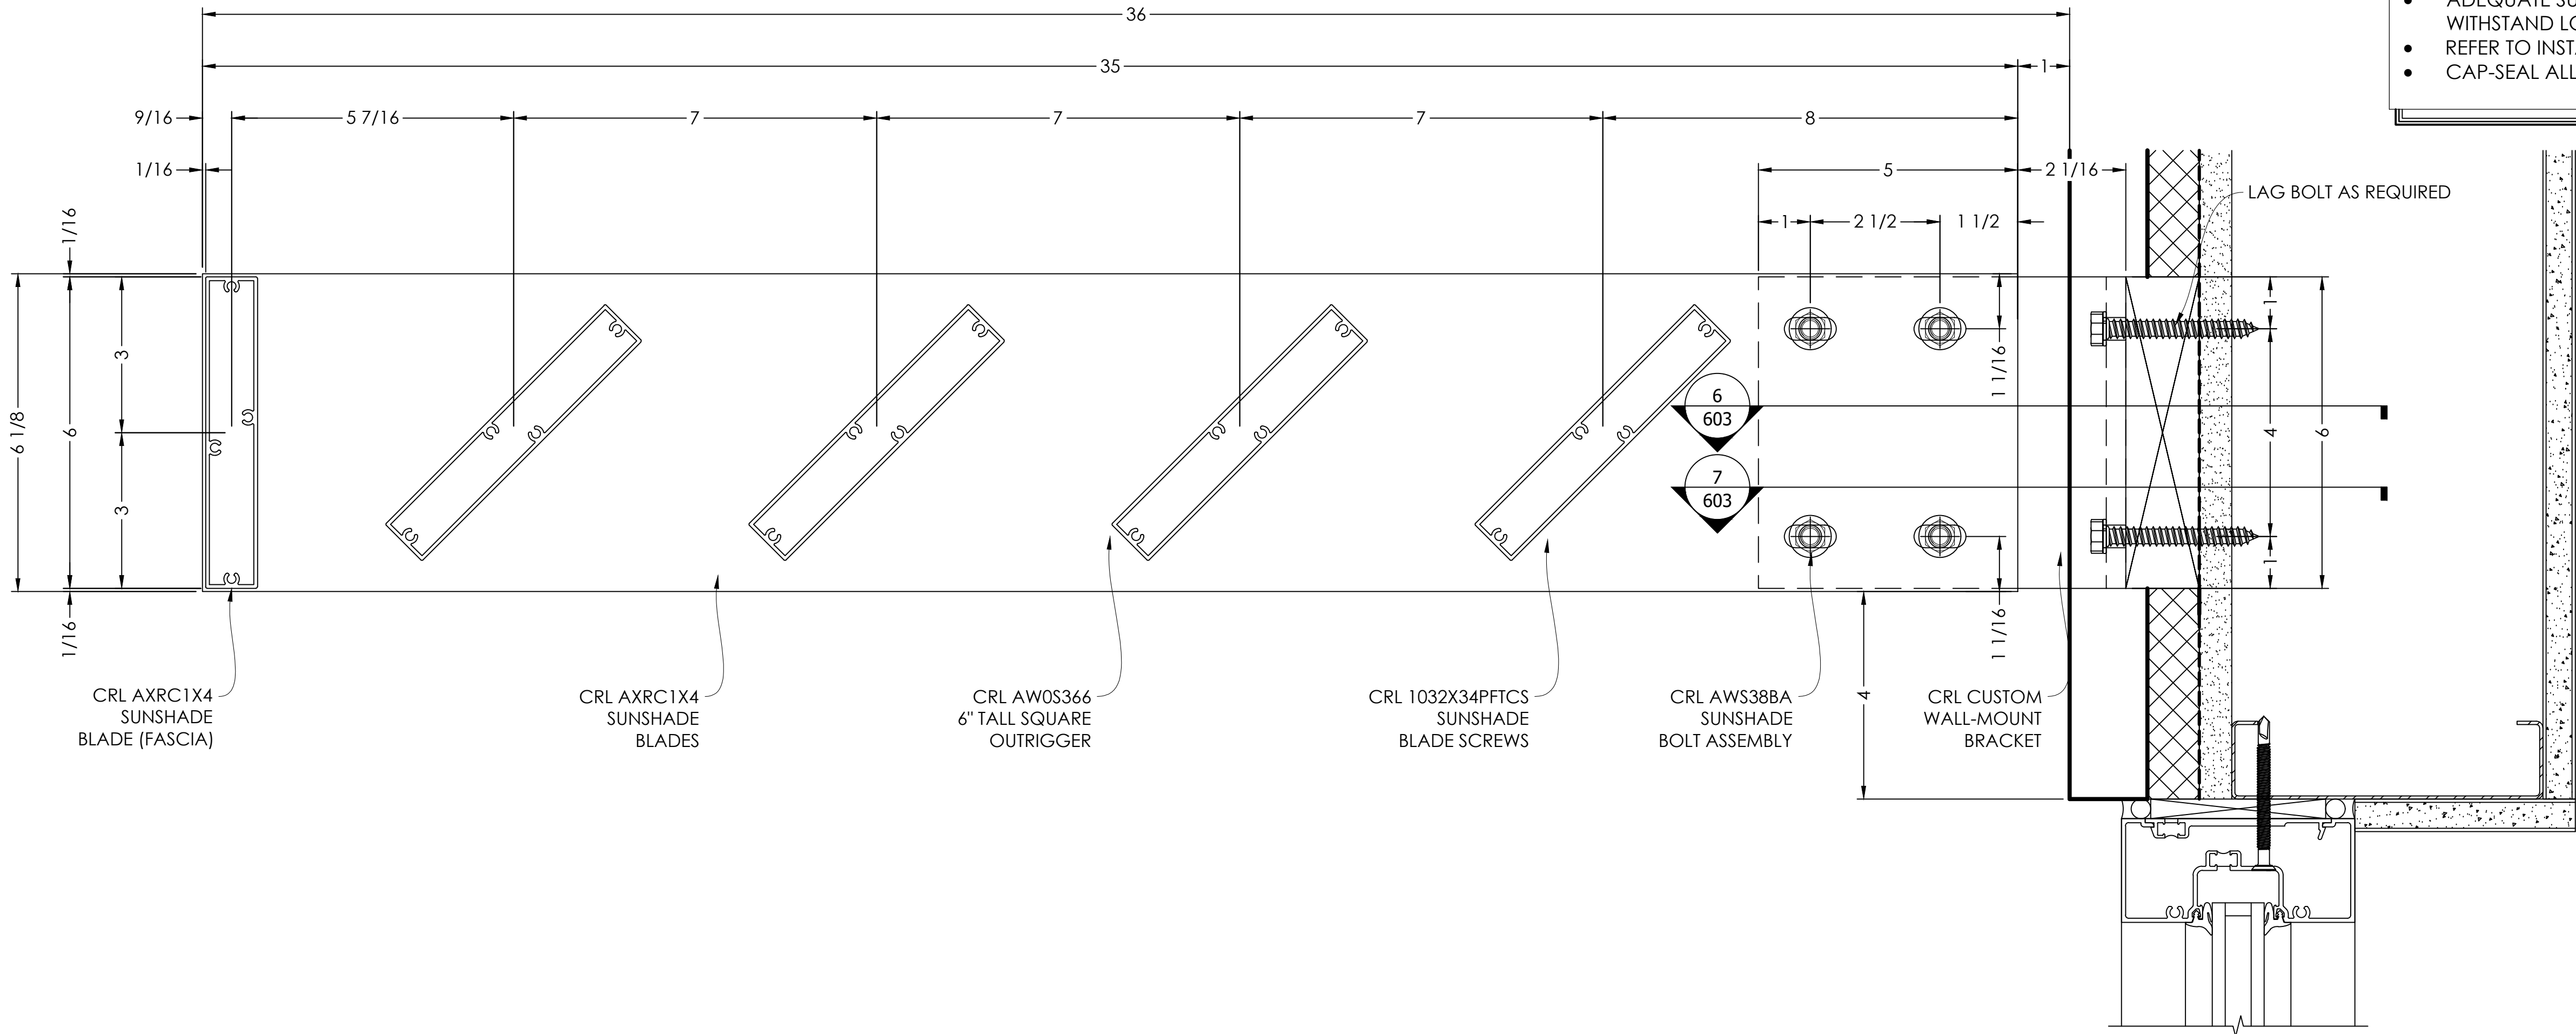

TYPICAL DETAIL NOTES:

- ADEQUATE SUPPORT MUST BE PROVIDED TO WITHSTAND LOADS IMPOSED BY WINDOW SYSTEM
- REFER TO INSTALLATION MANUAL FOR ADD'L INFO
- CAP-SEAL ALL FASTENERS IN GLAZING POCKETS


SUNSHADE CORNER BRACKET

DETAIL

SCALE= FULL

ARCH. REF.: NONE

4

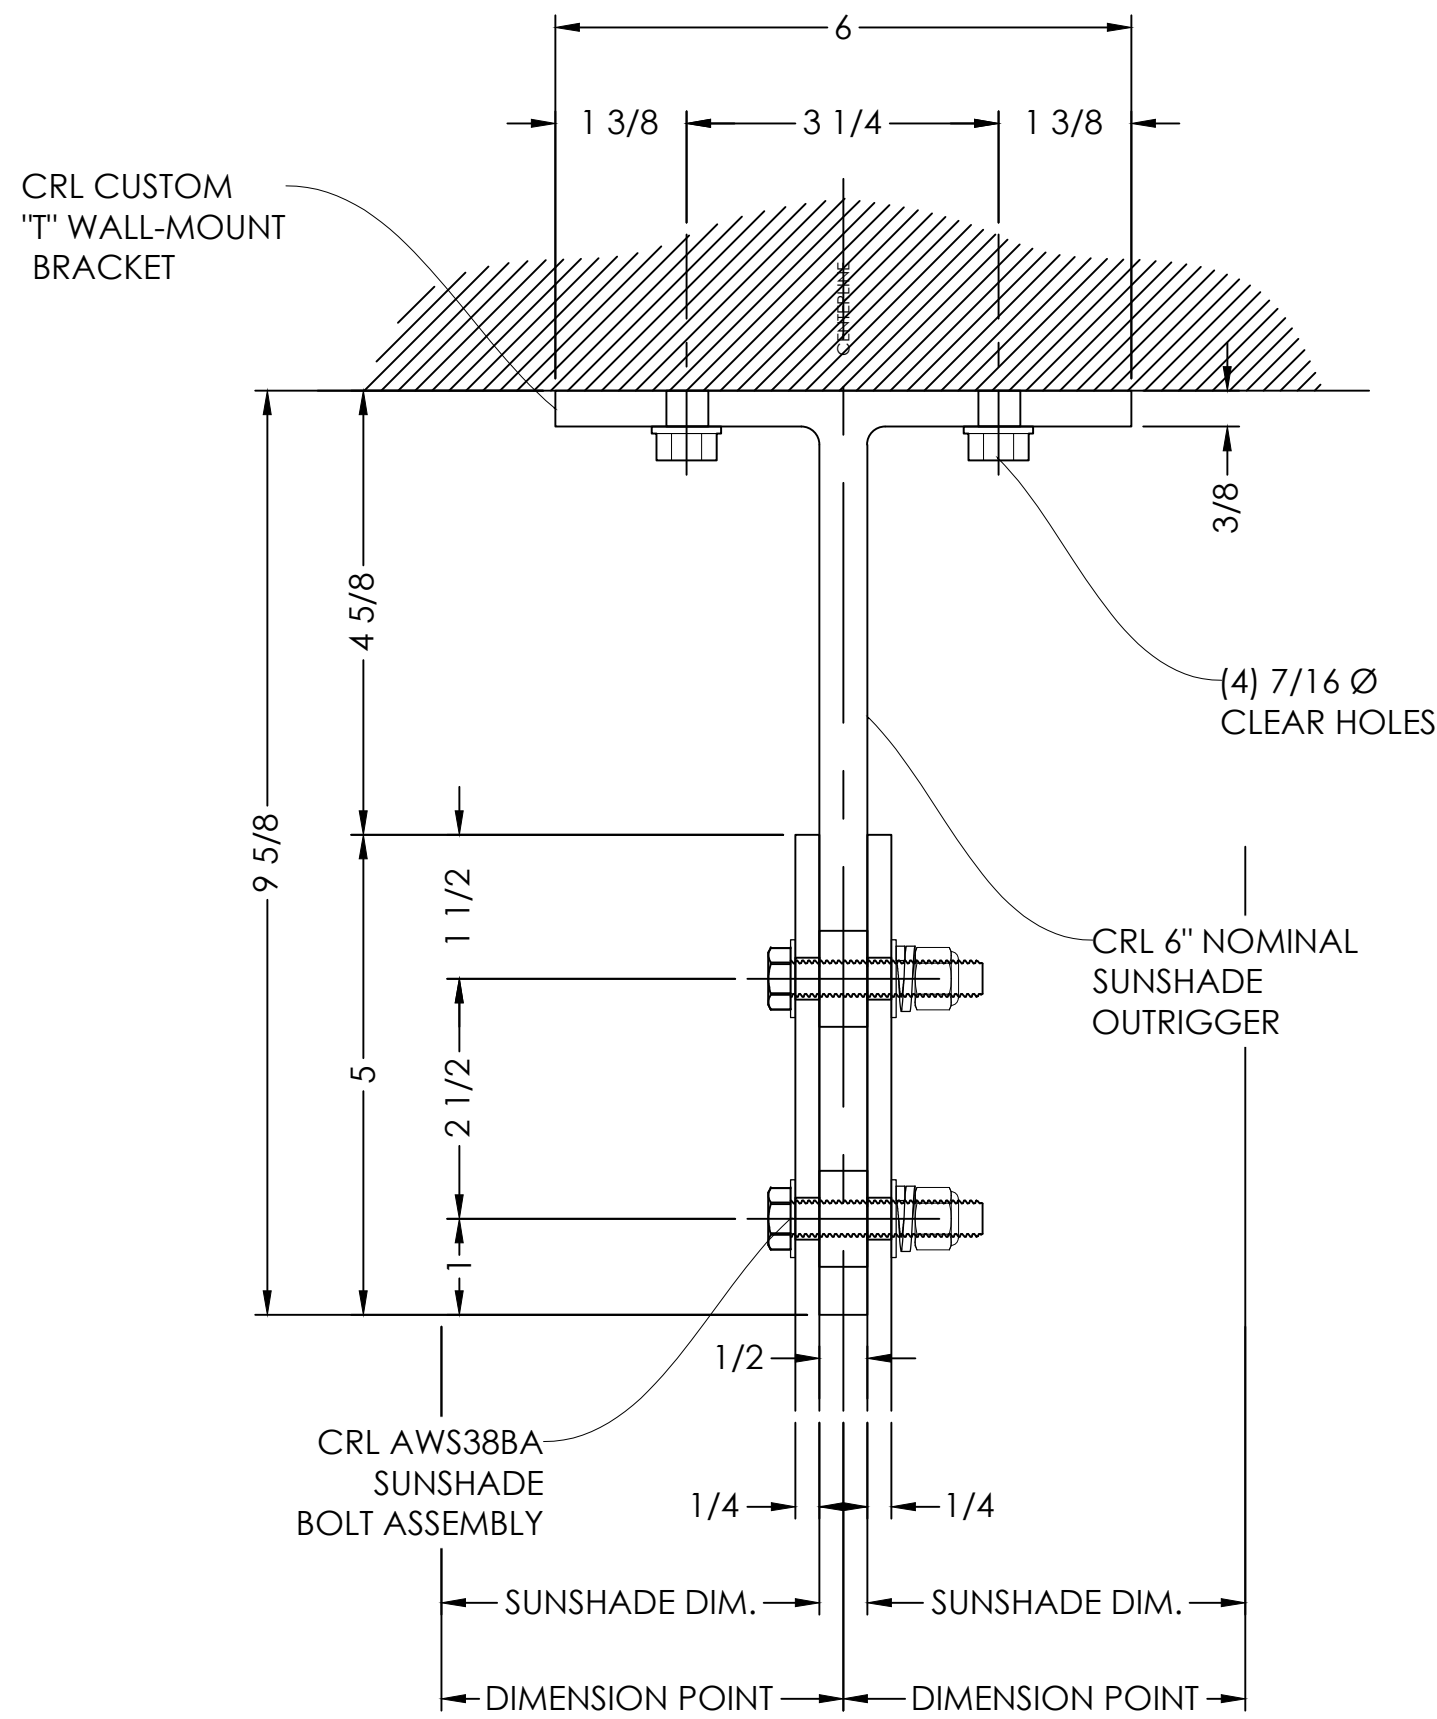


SUNSHADE END BRACKET

DETAIL

SCALE= FULL

ARCH. REF.: NONE

5

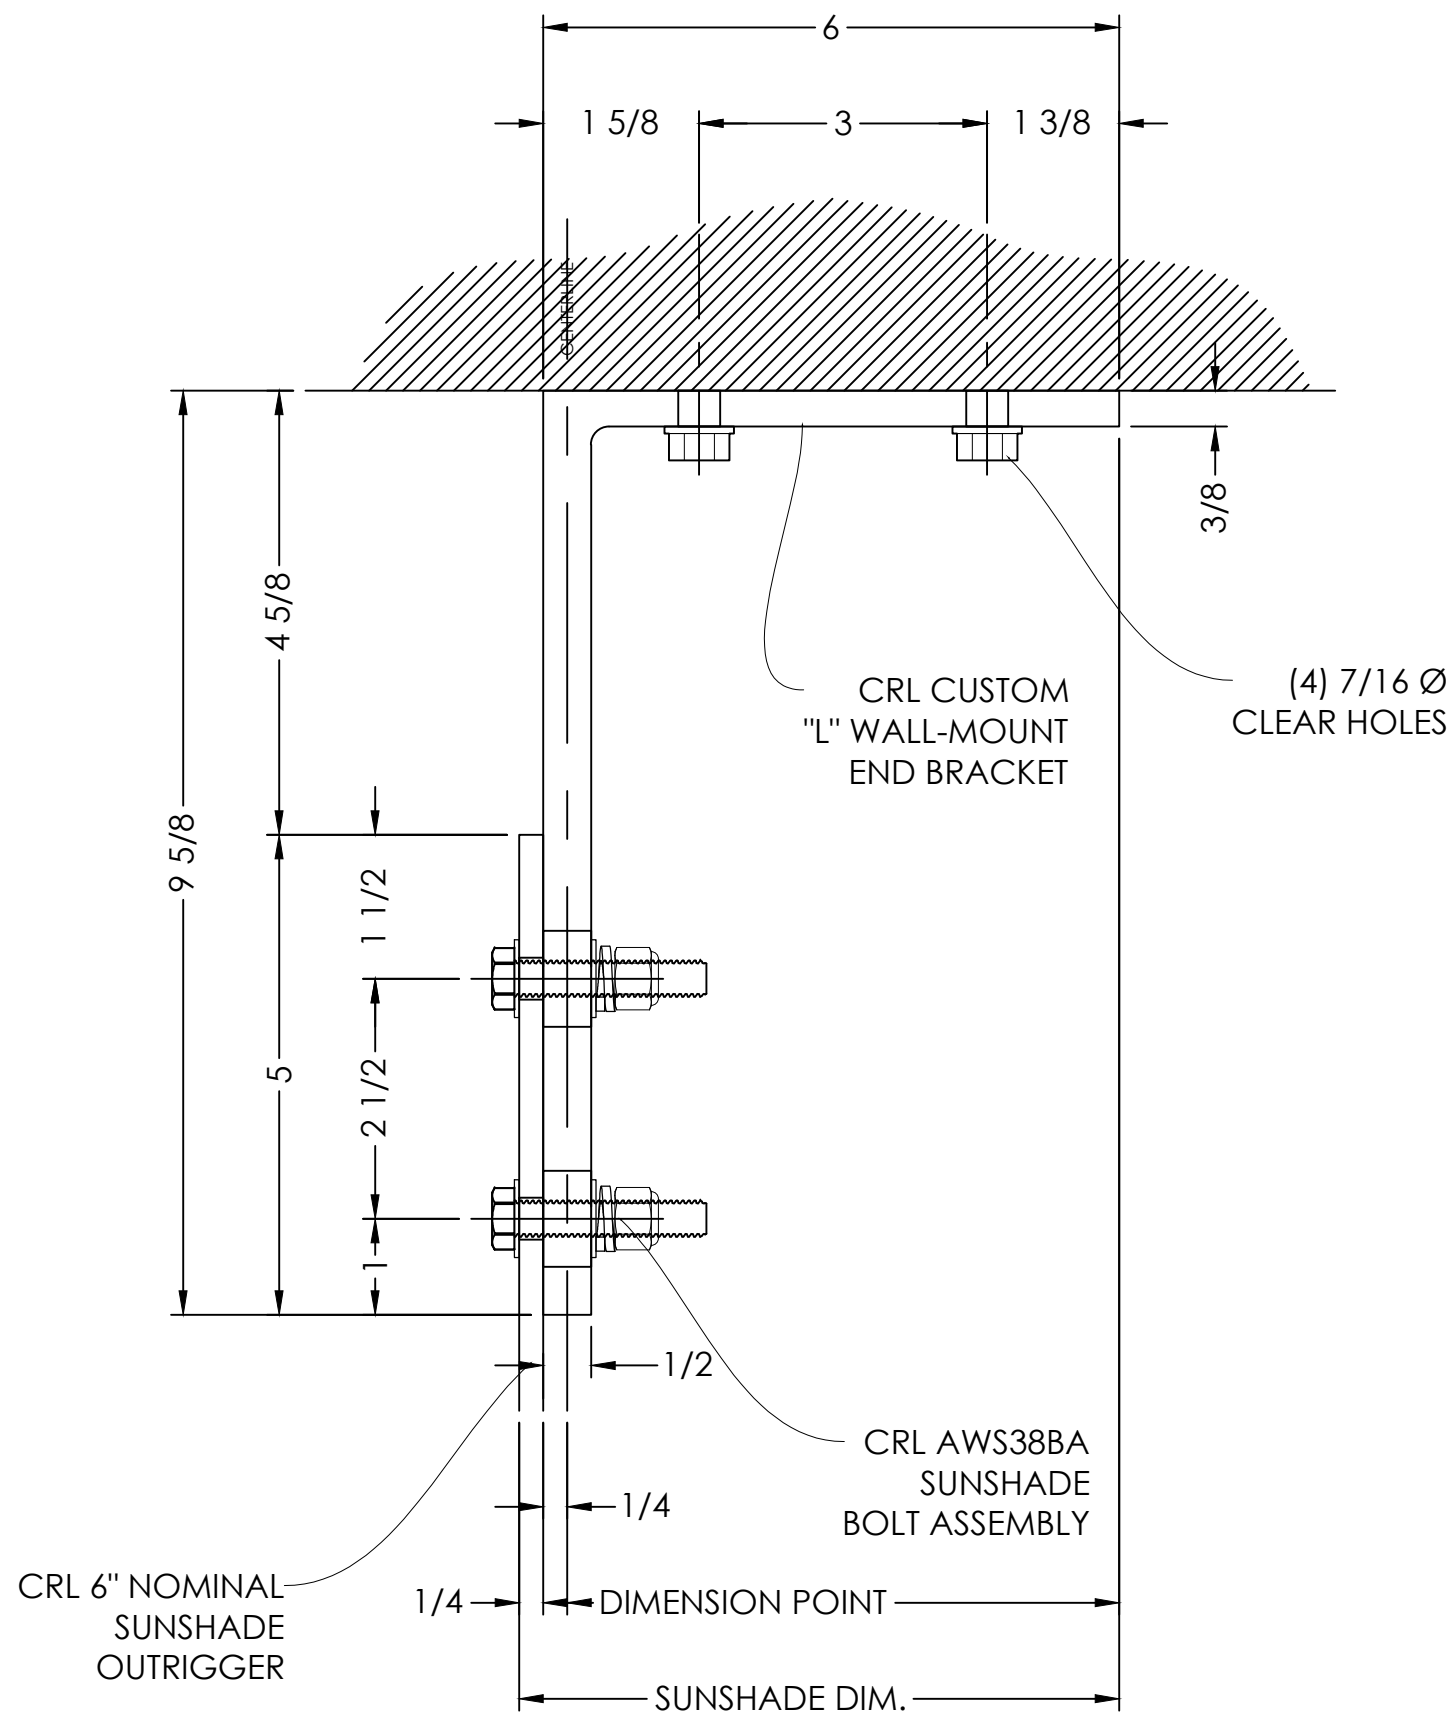

VISION DRAFTING, INC.  
TEL: (470) 400-8783  
R. GRAHAM@VISIONDRAFTING.NET  
WWW.VISIONDRAFTING.NET

|                   |  |  |  |  |
|-------------------|--|--|--|--|
| BY                |  |  |  |  |
| DATE              |  |  |  |  |
| REVISION NO.      |  |  |  |  |
| BY                |  |  |  |  |
| DATE              |  |  |  |  |
| PRINTS ISSUED FOR |  |  |  |  |
| 1ST APPROVAL      |  |  |  |  |

ARCHITECT/LOCATION  
SCOTT + CORVIA  
429 S KELLER RD, SUITE 200  
ORLANDO, FL 32810  
PHONE 407.660.2766

PROJECT NAME/LOCATION  
COOL RUNNINGS  
HWY 85, FAYETTEVILLE, GA 30214

SCALE:  
1:2

SHEET NO.  
DETAILS  
602


SUNSHADE CORNER BRACKET

DETAIL

SCALE= FULL

ARCH. REF.: NONE

6

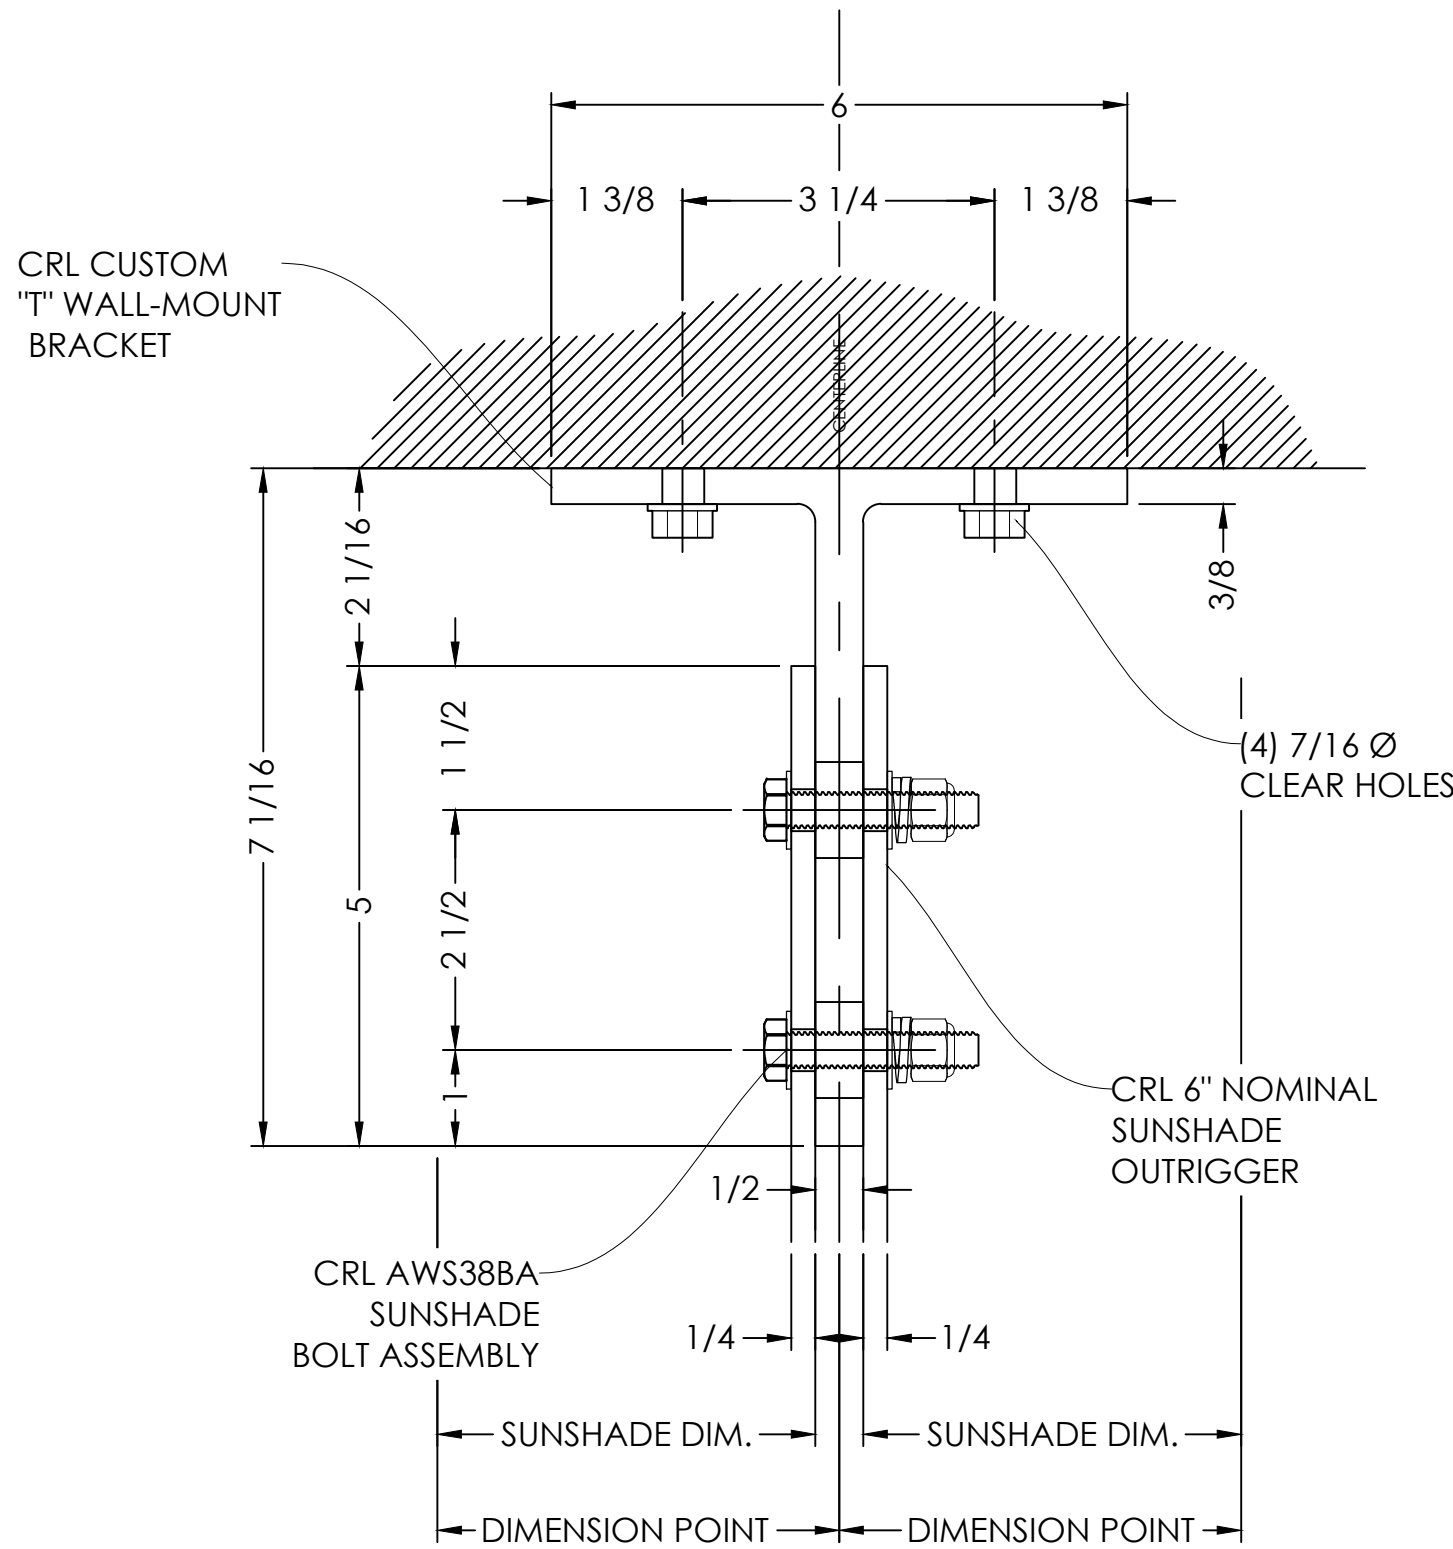


SUNSHADE END BRACKET

DETAIL

SCALE= FULL

ARCH. REF.: NONE

7

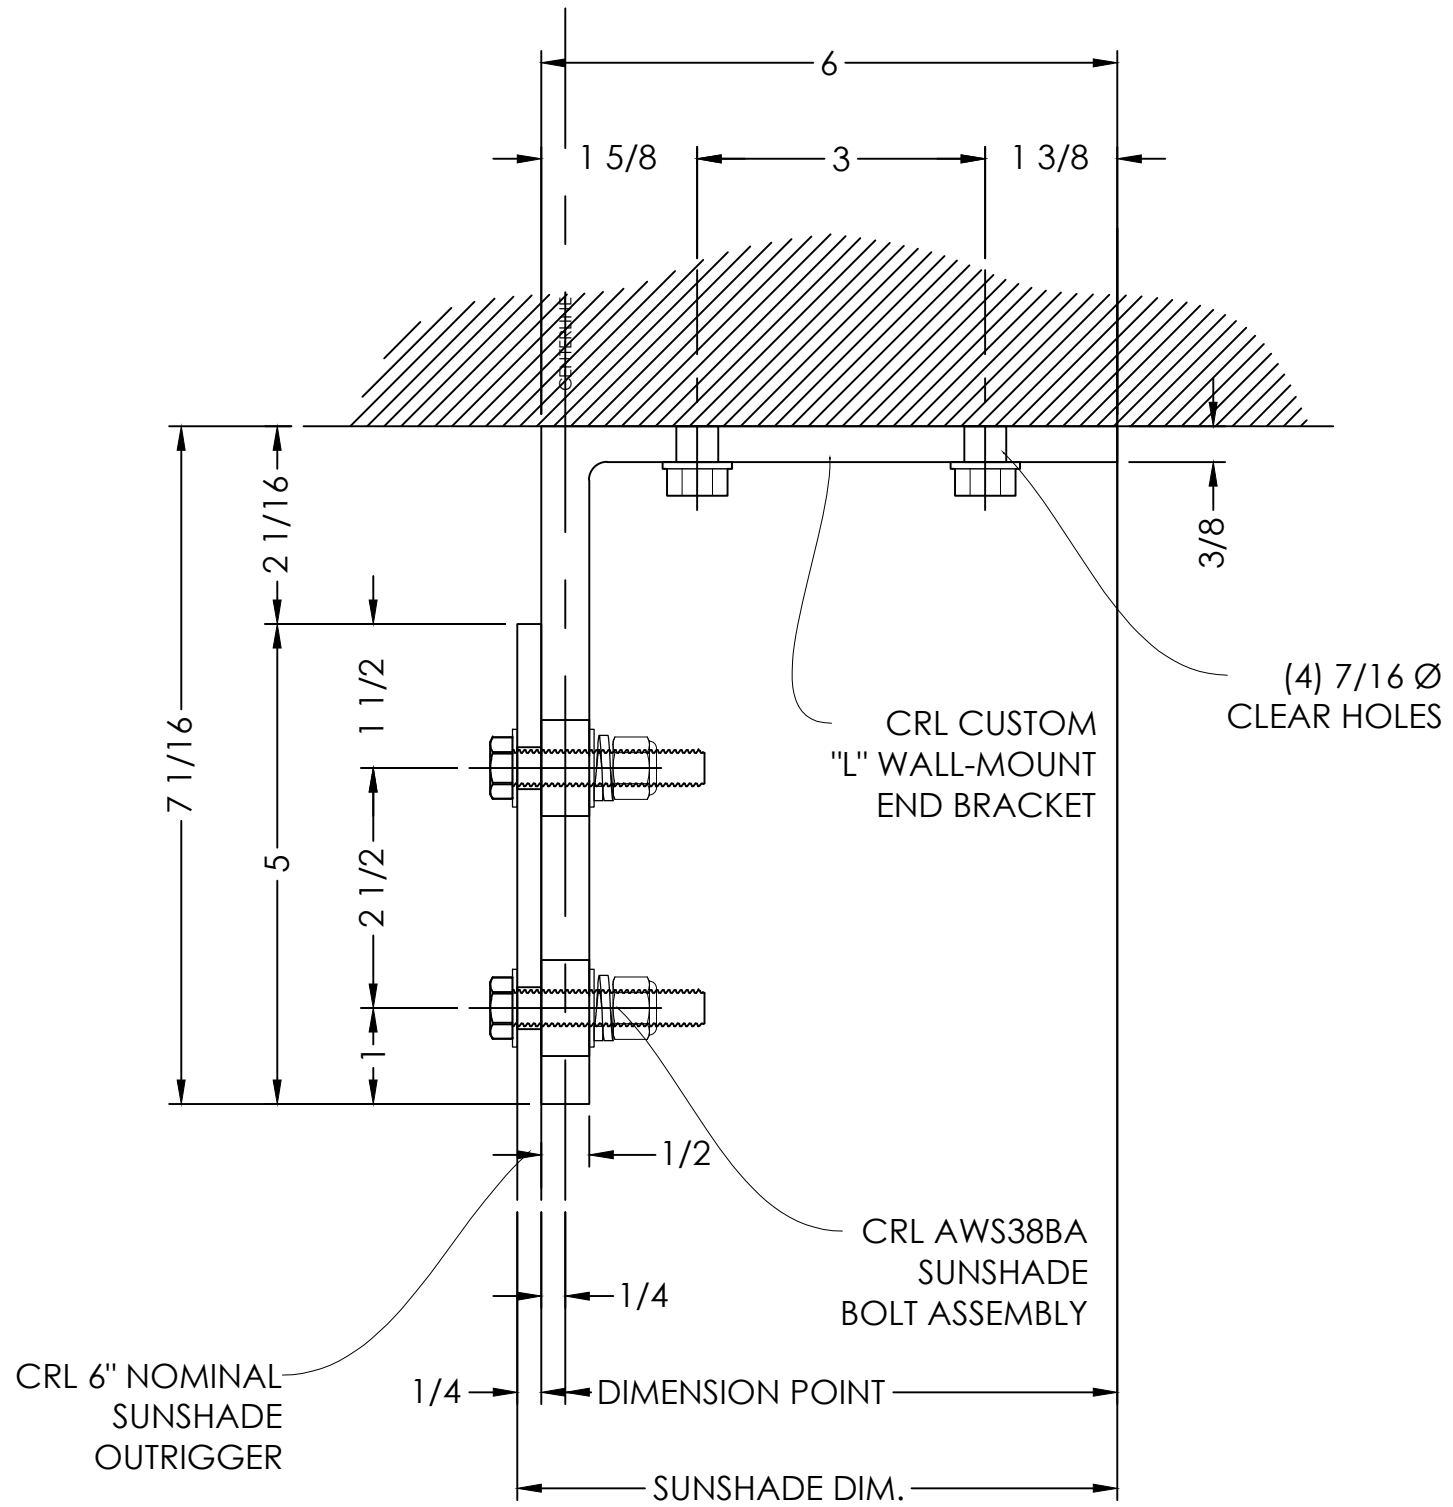

TYPICAL DETAIL NOTES:

- ADEQUATE SUPPORT MUST BE PROVIDED TO WITHSTAND LOADS IMPOSED BY WINDOW SYSTEM
- REFER TO INSTALLATION MANUAL FOR ADD'L INFO
- CAP-SEAL ALL FASTENERS IN GLAZING POCKETS

VISION DRAFTING, INC.  
TEL: (470) 400-8783  
RGRAHAM@VISIONDRAFTING.NET  
WWW.VISIONDRAFTING.NET

| BY | DATE | REVISION NO. | BY | DATE |
|----|------|--------------|----|------|
|    |      |              |    |      |
|    |      |              |    |      |
ARCHITECT/LOCATION  
SCOTT + CORVIA  
429 S KELLER RD, SUITE 200  
ORLANDO, FL 32810  
PHONE 407.660.2766

PROJECT NAME/LOCATION  
**COOL RUNNINGS**  
HWY 85, FAYETTEVILLE, GA 30214

SCALE:  
1:2


SHEET NO.  
**DETAILS 603**

HEADER  
DETAIL

SCALE= FULL

ARCH. REF.: NONE

1

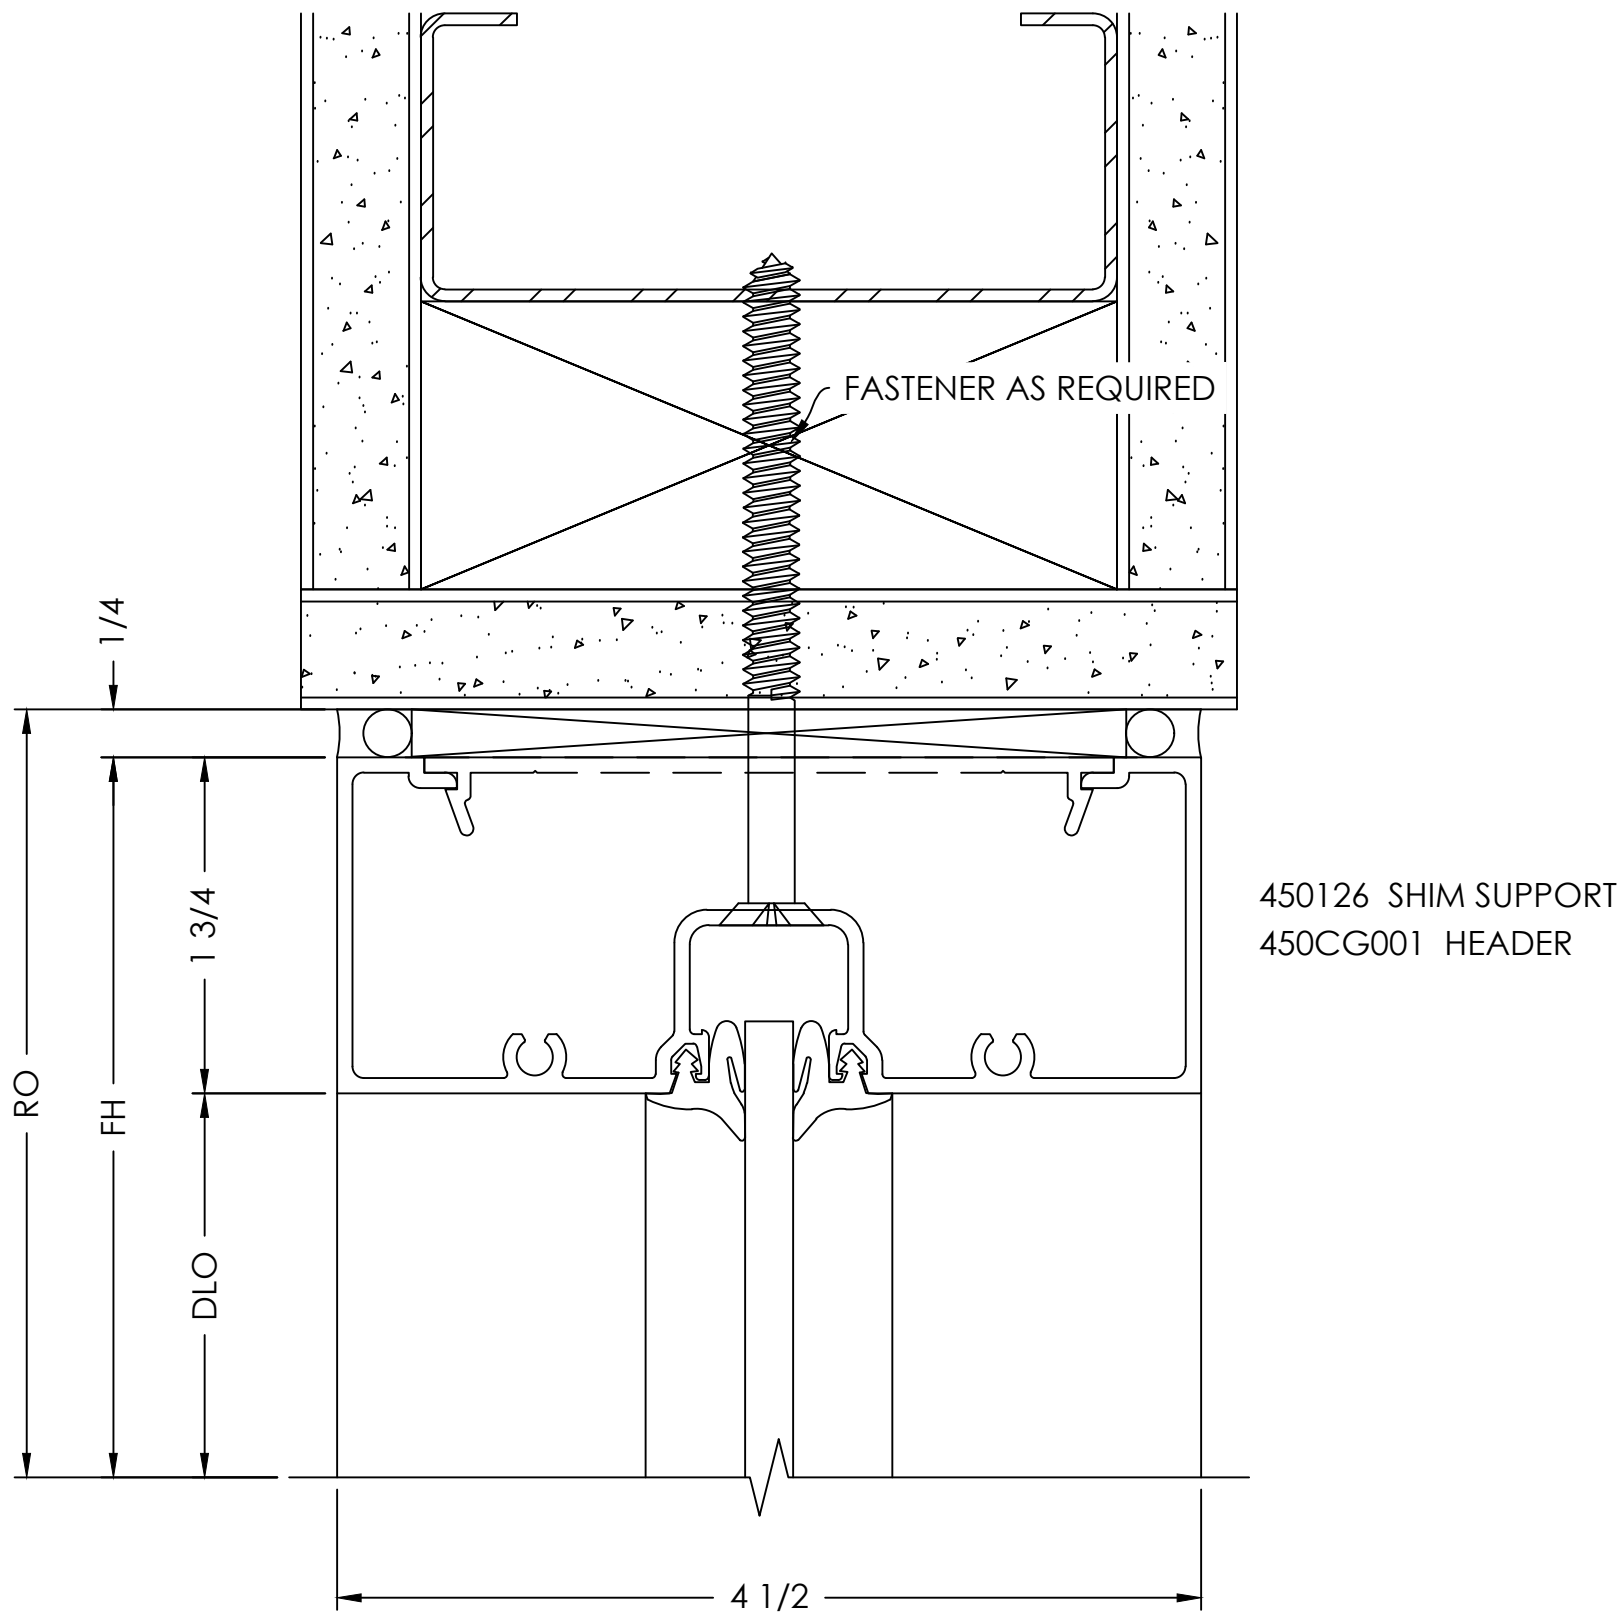


JAMB  
DETAIL

SCALE= FULL

ARCH. REF.: NONE

3

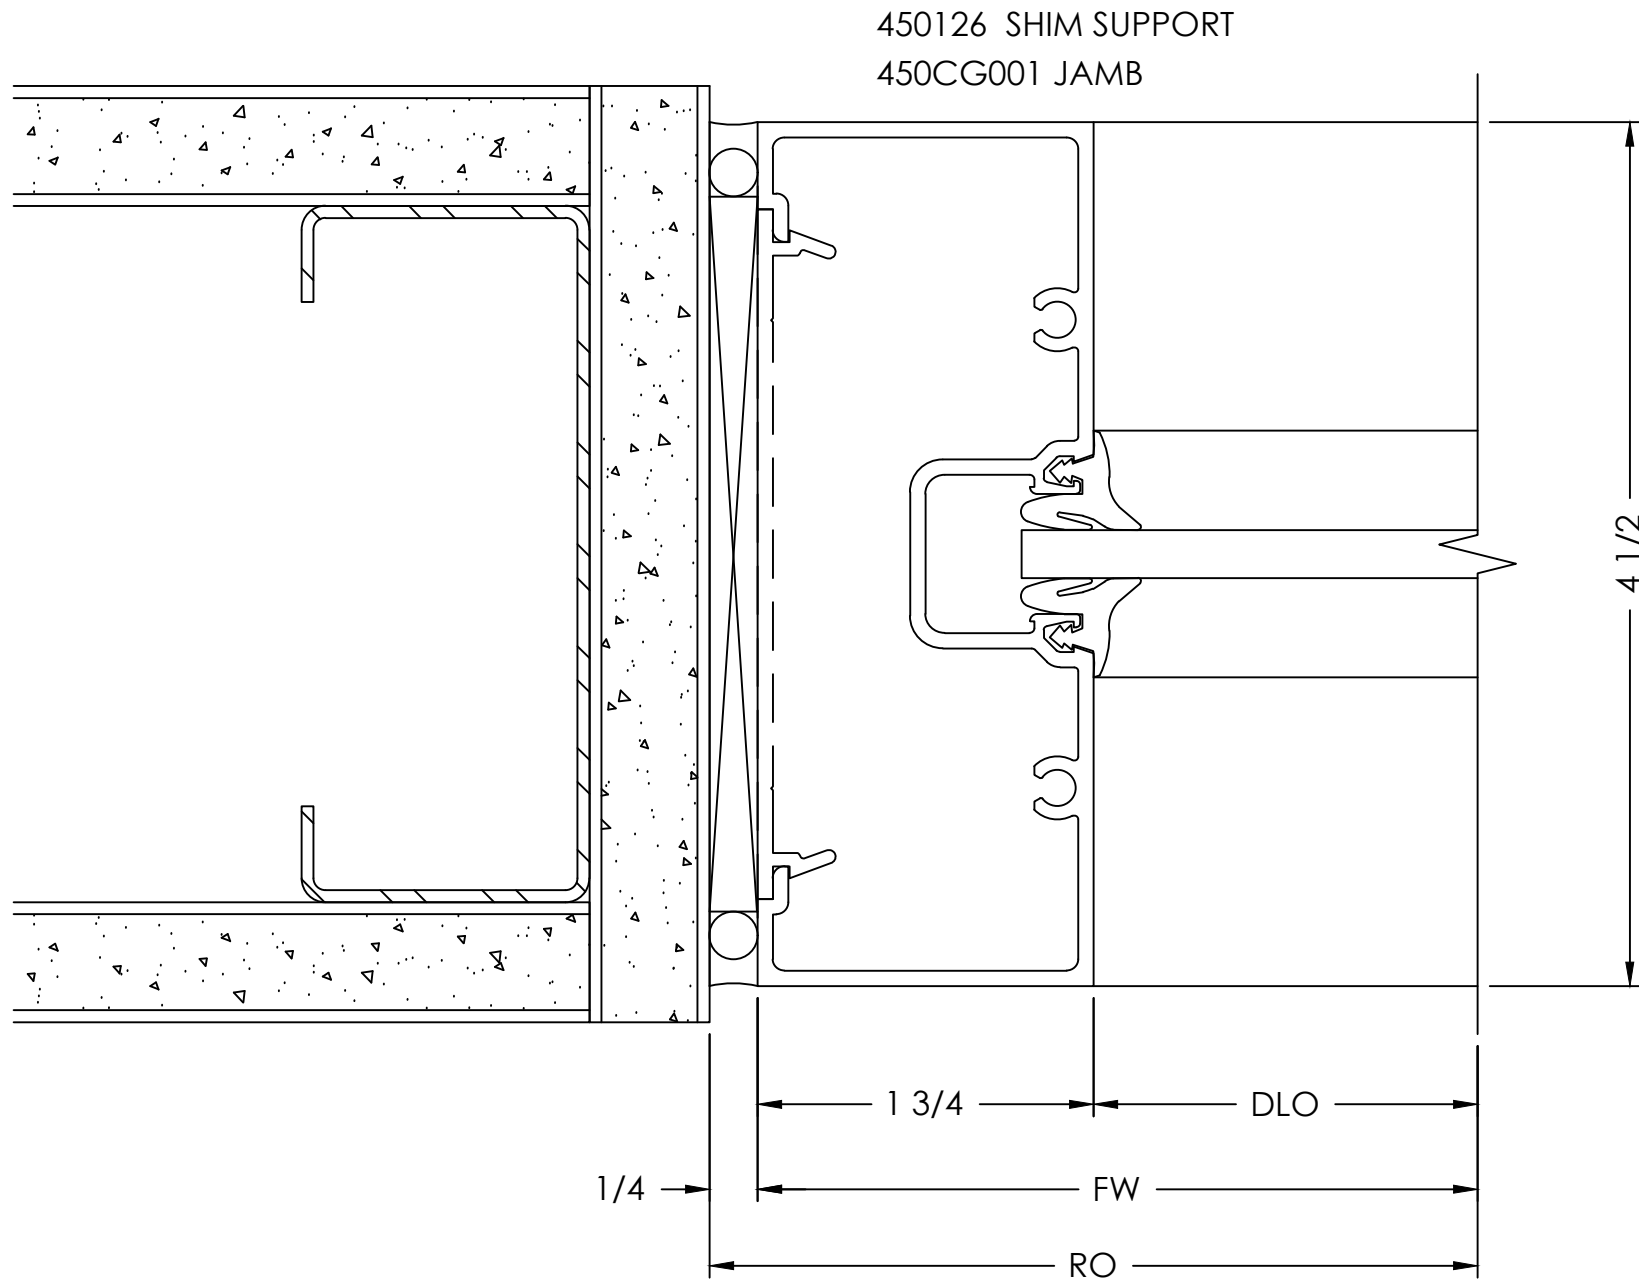


- TYPICAL DETAIL NOTES:
- ADEQUATE SUPPORT MUST BE PROVIDED TO WITHSTAND LOADS IMPOSED BY WINDOW SYSTEM
  - REFER TO INSTALLATION MANUAL FOR ADD'L INFO

SILL  
DETAIL

SCALE= FULL

ARCH. REF.: NONE

2

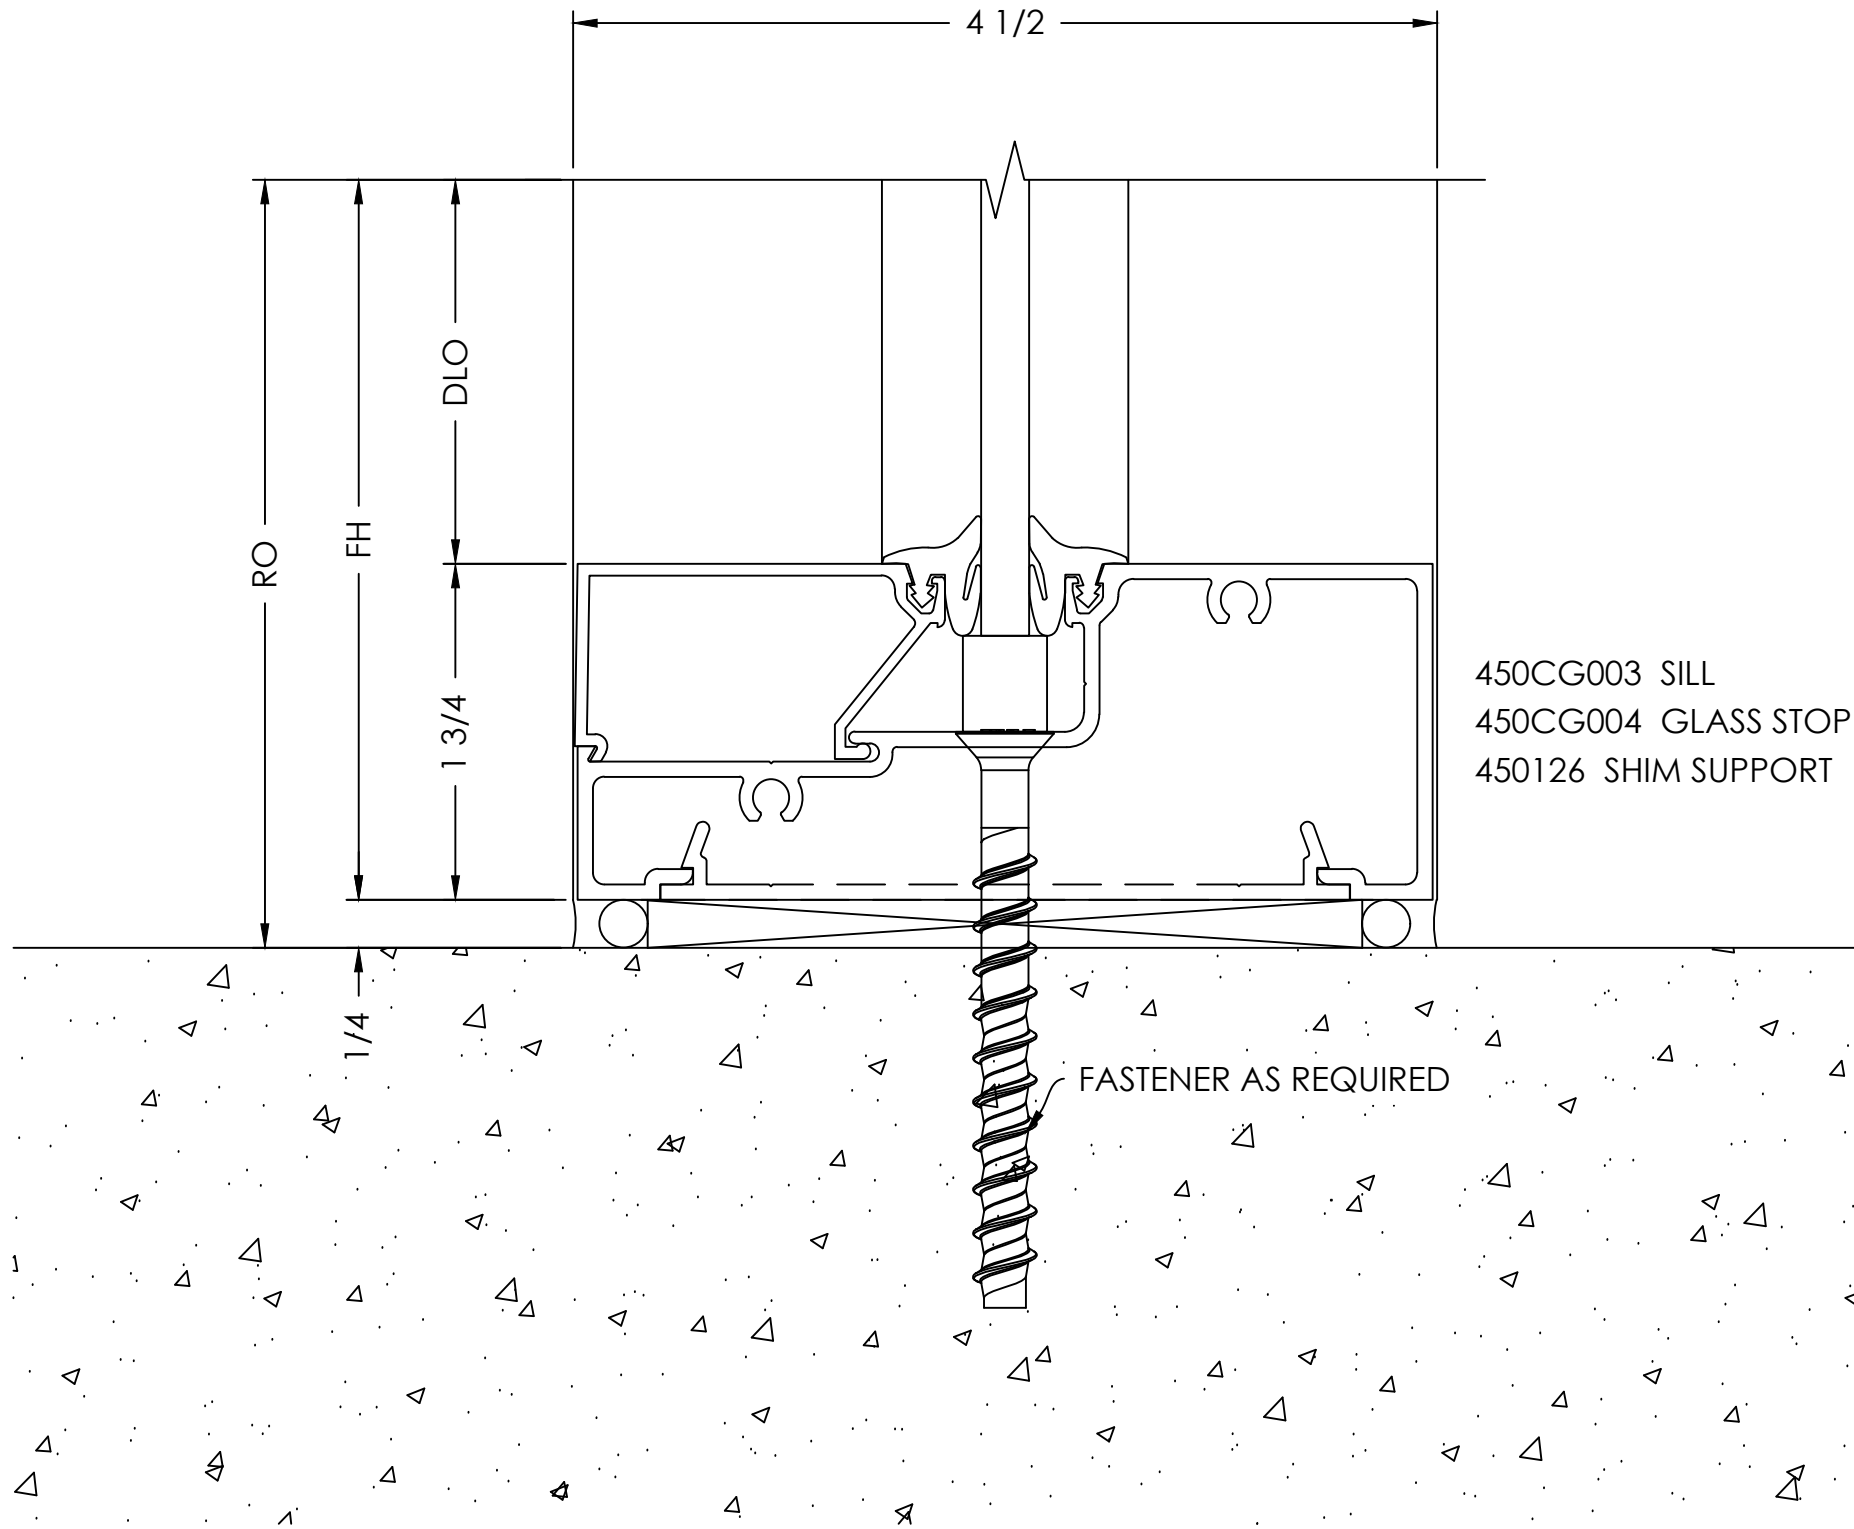


INTERMEDIATE VERTICAL  
DETAIL

SCALE= FULL

ARCH. REF.: NONE

4

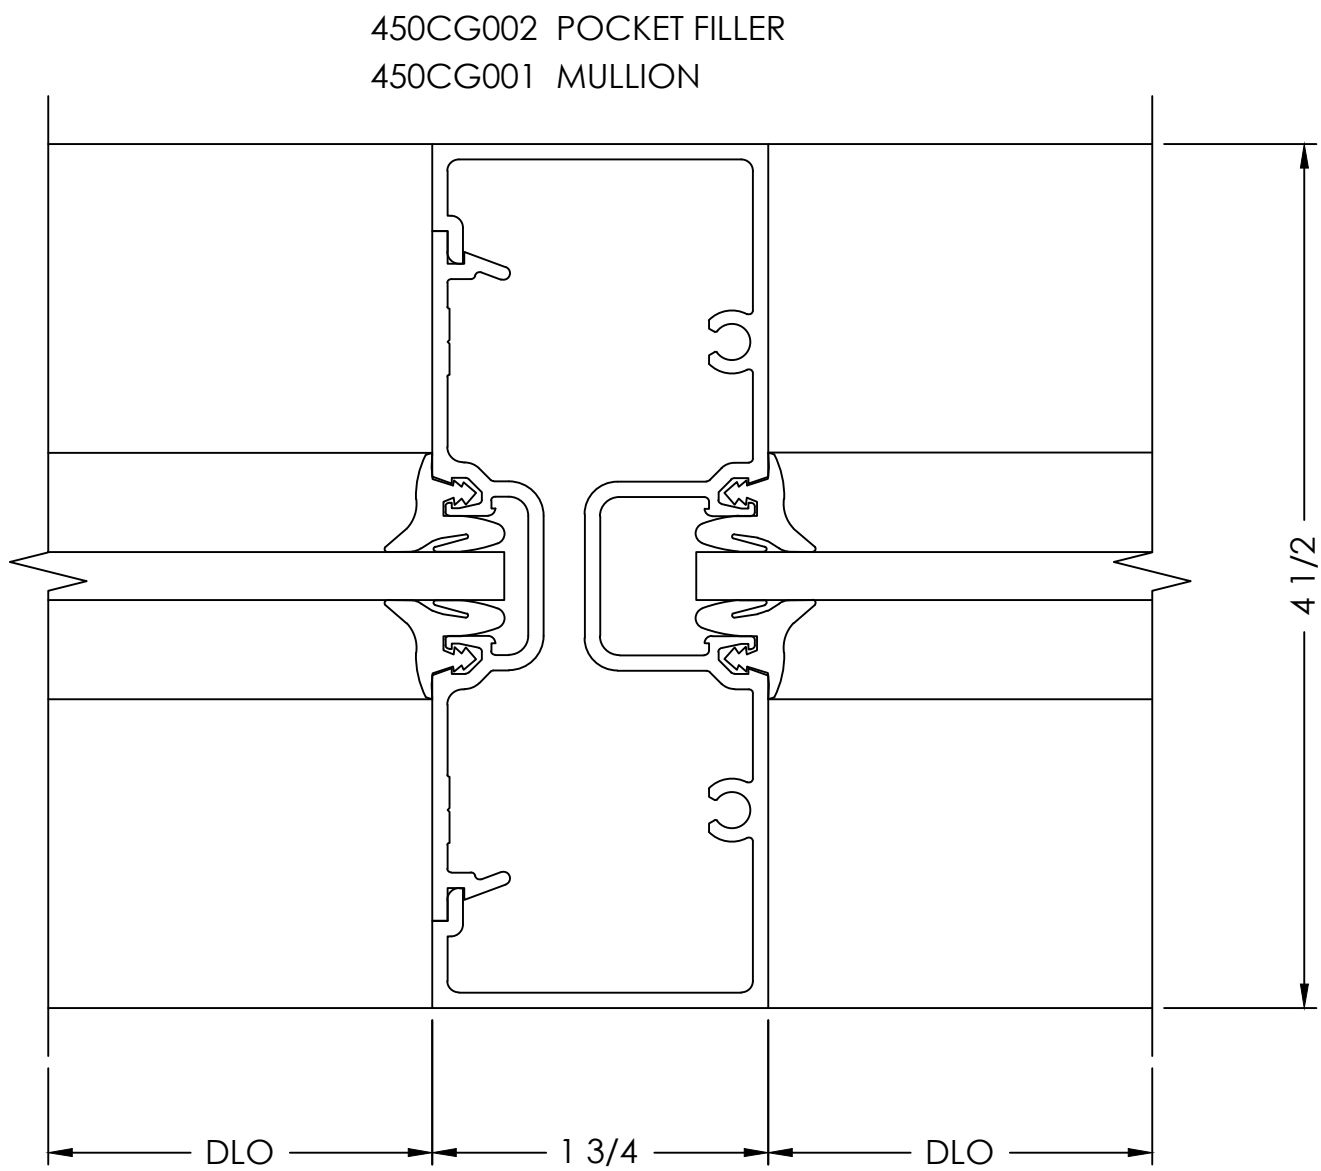

VISION  
DRAFTING,  
INC.  
TEL: (407) 400-8783  
RGRAHAM@VISIONDRAFTING.NET  
WWW.VISIONDRAFTING.NET

| BY | DATE | REVISION NO. | BY | DATE | PRINTS ISSUED FOR |
|----|------|--------------|----|------|-------------------|
|    |      |              |    |      | 1ST APPROVAL      |
|    |      |              |    |      |                   |
|    |      |              |    |      |                   |

ARCHITECT/LOCATION  
SCOTT + CORVIA  
429 S KELLER RD, SUITE 200  
ORLANDO, FL 32810  
PHONE 407.660.2766

PROJECT NAME/LOCATION  
**COOL RUNNINGS**  
HWY 85, FAYETTEVILLE, GA 30214

SCALE:  
1:1


SHEET NO.  
**DETAILS  
701**

DOOR HEADER  
DETAIL

SCALE= FULL

ARCH. REF.: NONE

5

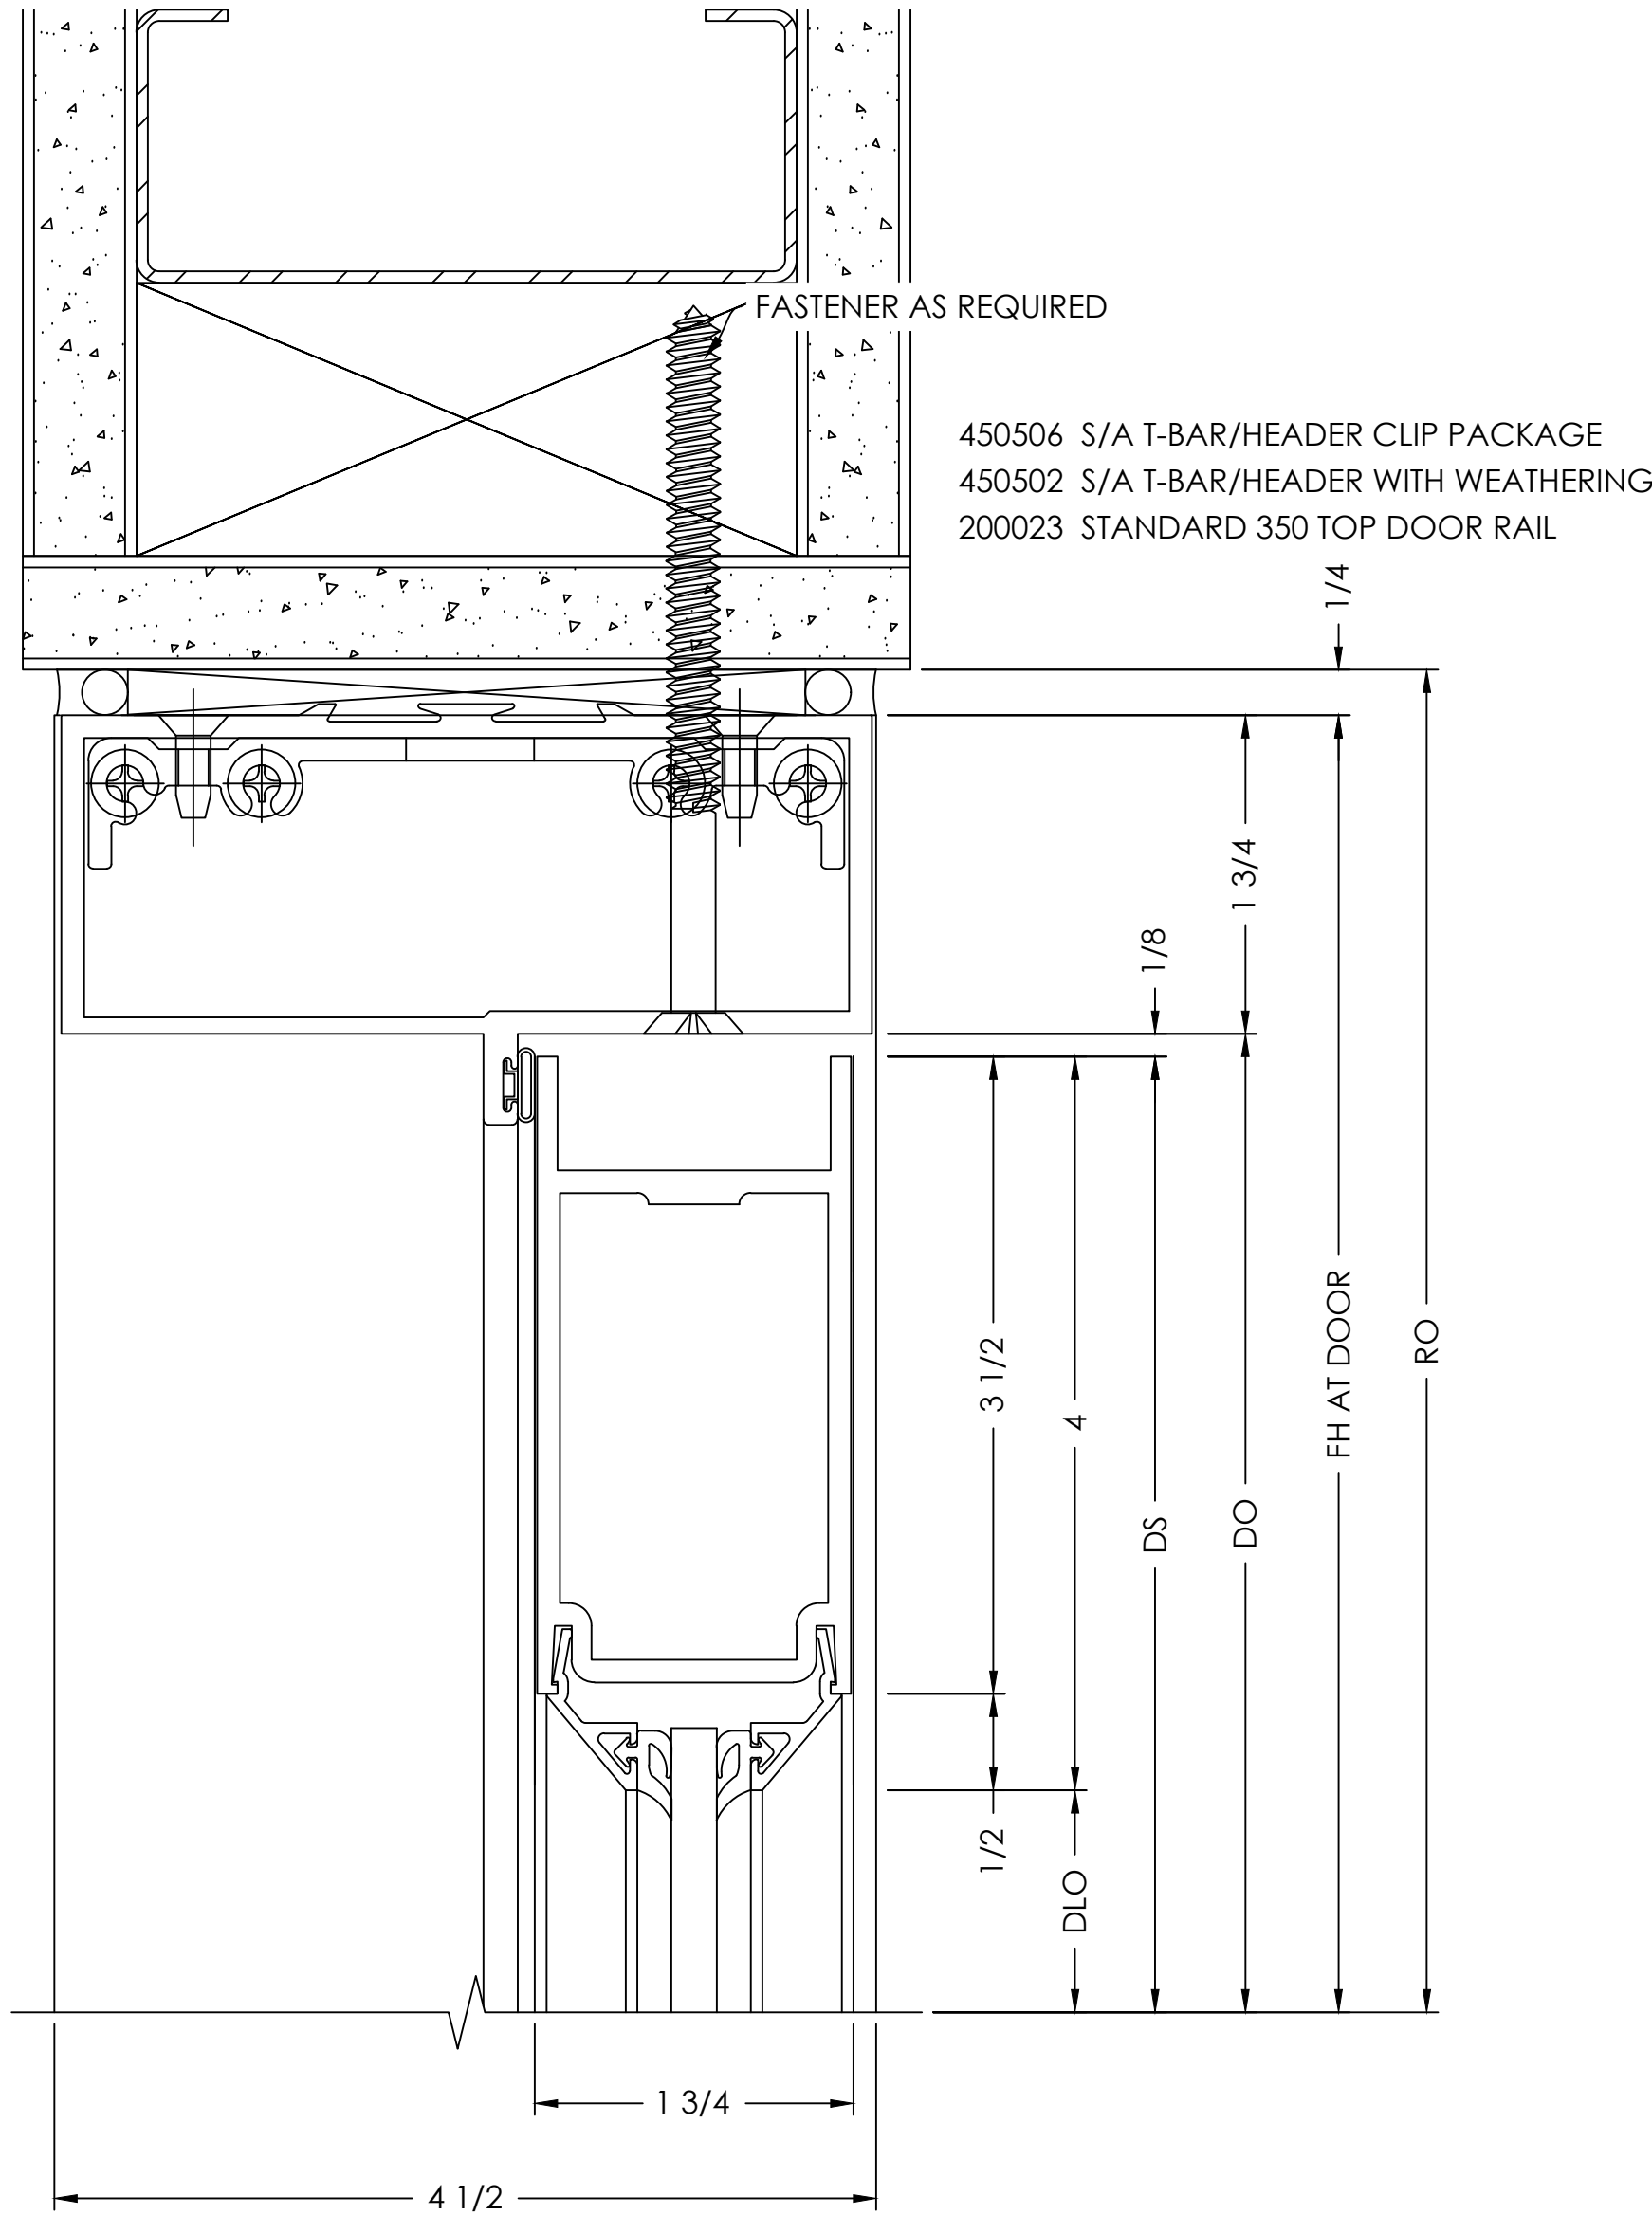


DOOR JAMB  
DETAIL

SCALE= FULL

ARCH. REF.: NONE

6

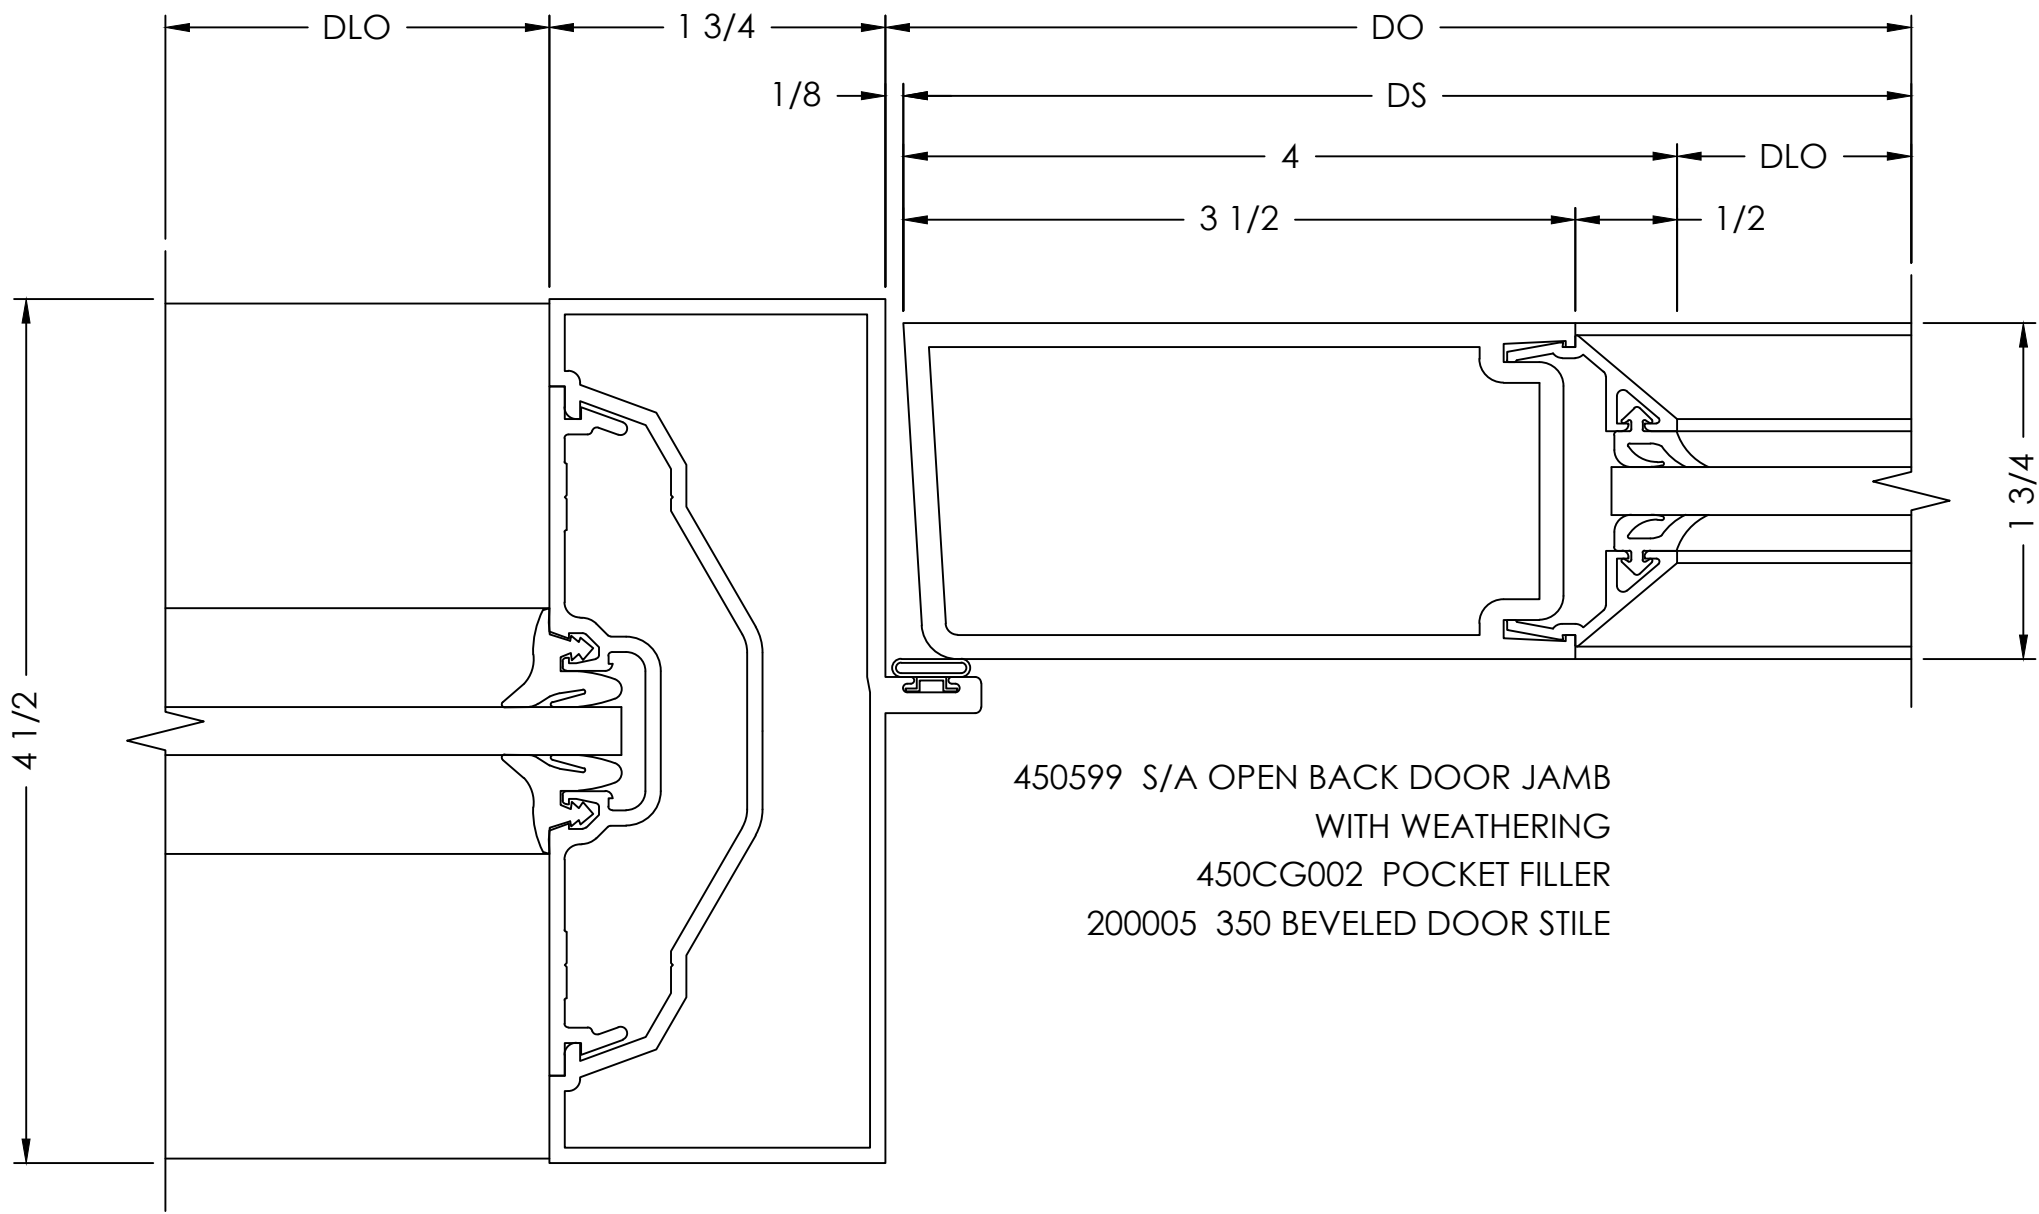


JAMB  
DETAIL

SCALE= FULL

ARCH. REF.: NONE

8

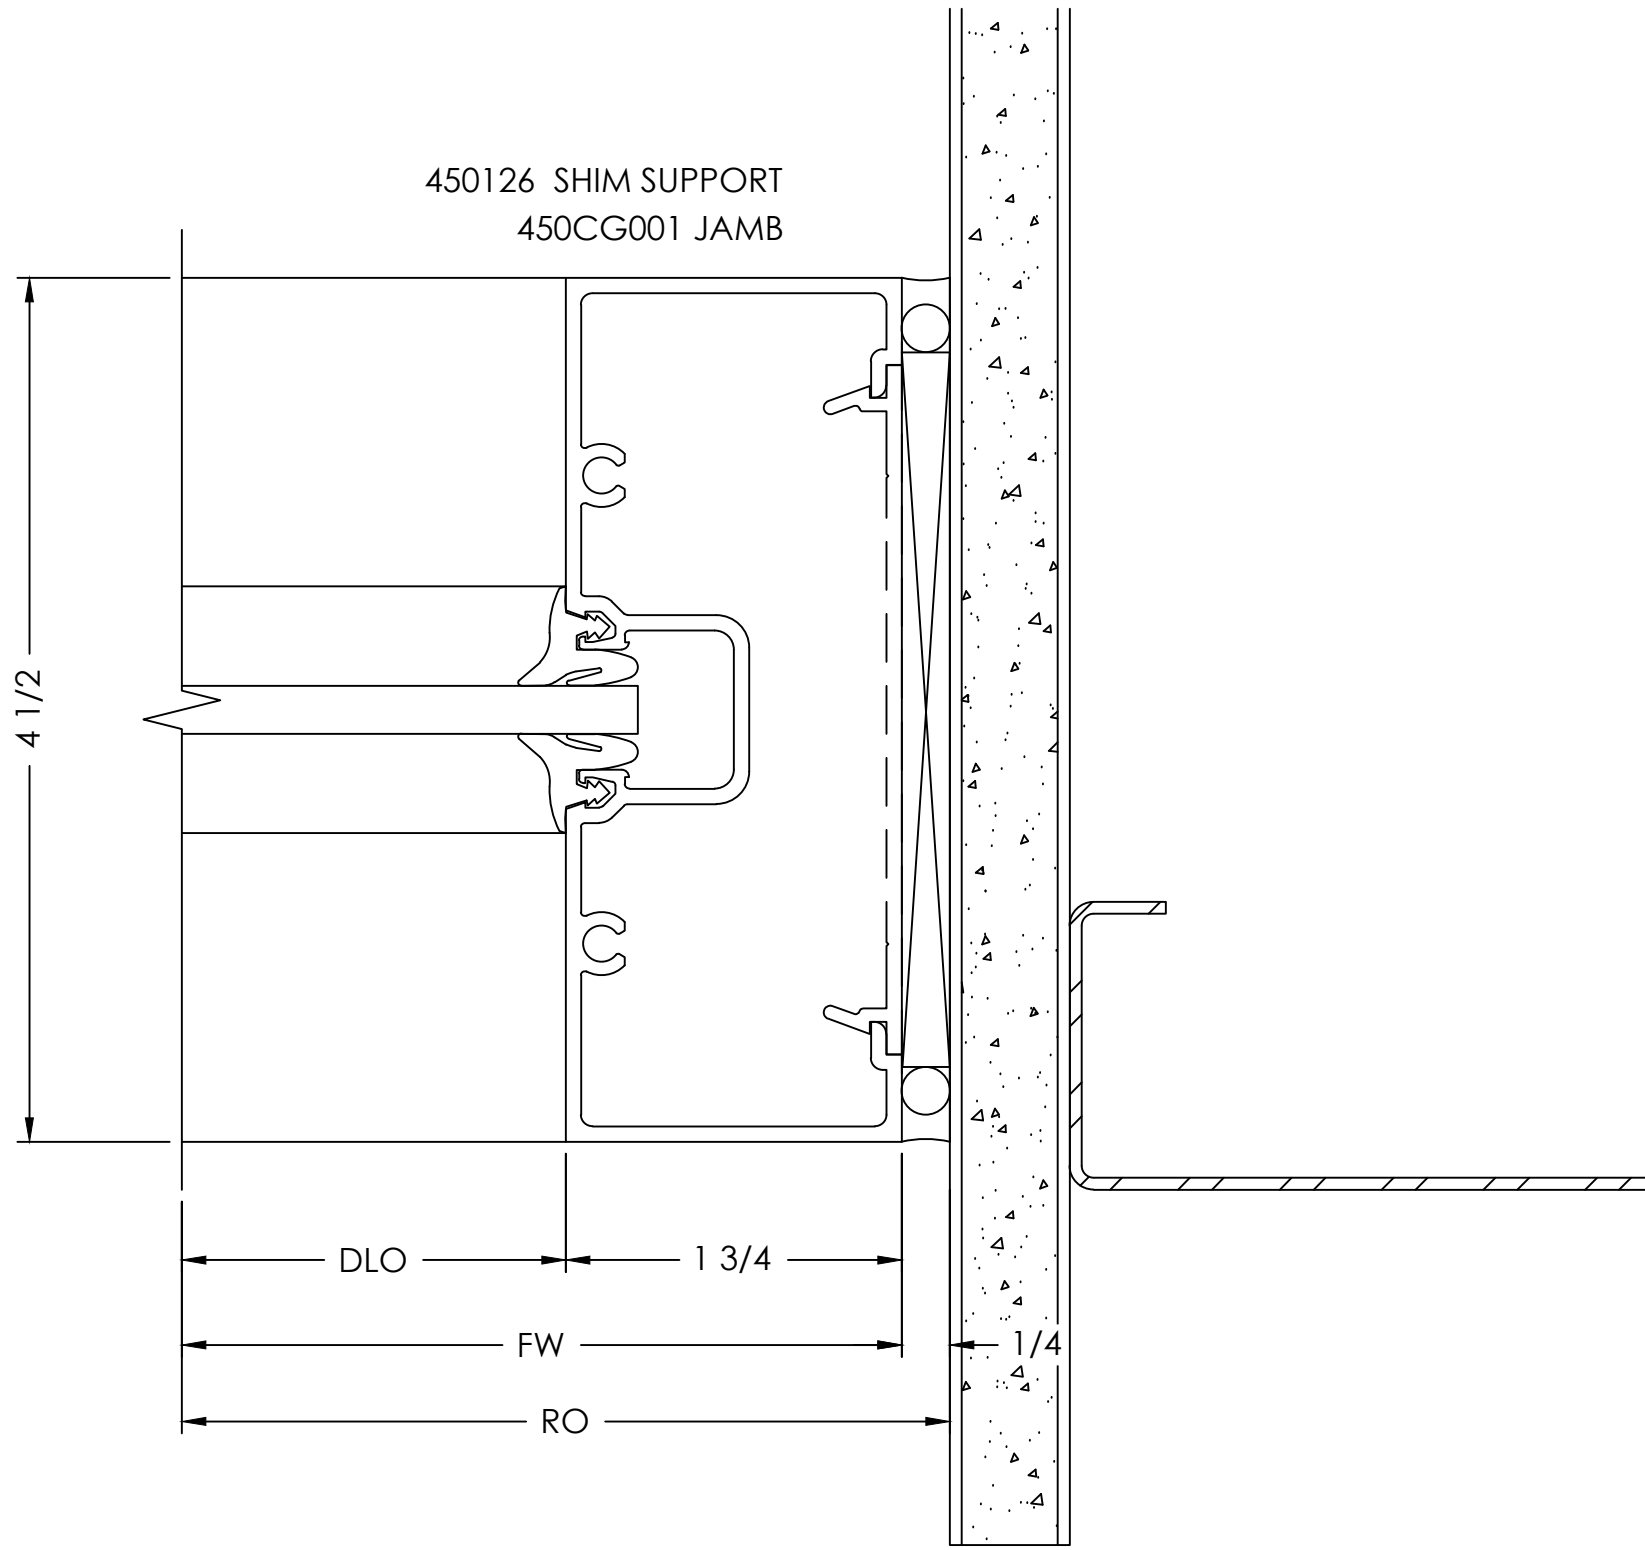


- TYPICAL DETAIL NOTES:
- ADEQUATE SUPPORT MUST BE PROVIDED TO WITHSTAND LOADS IMPOSED BY WINDOW SYSTEM
  - REFER TO INSTALLATION MANUAL FOR ADD'L INFO

DOOR JAMB  
DETAIL

SCALE= FULL

ARCH. REF.: NONE

7

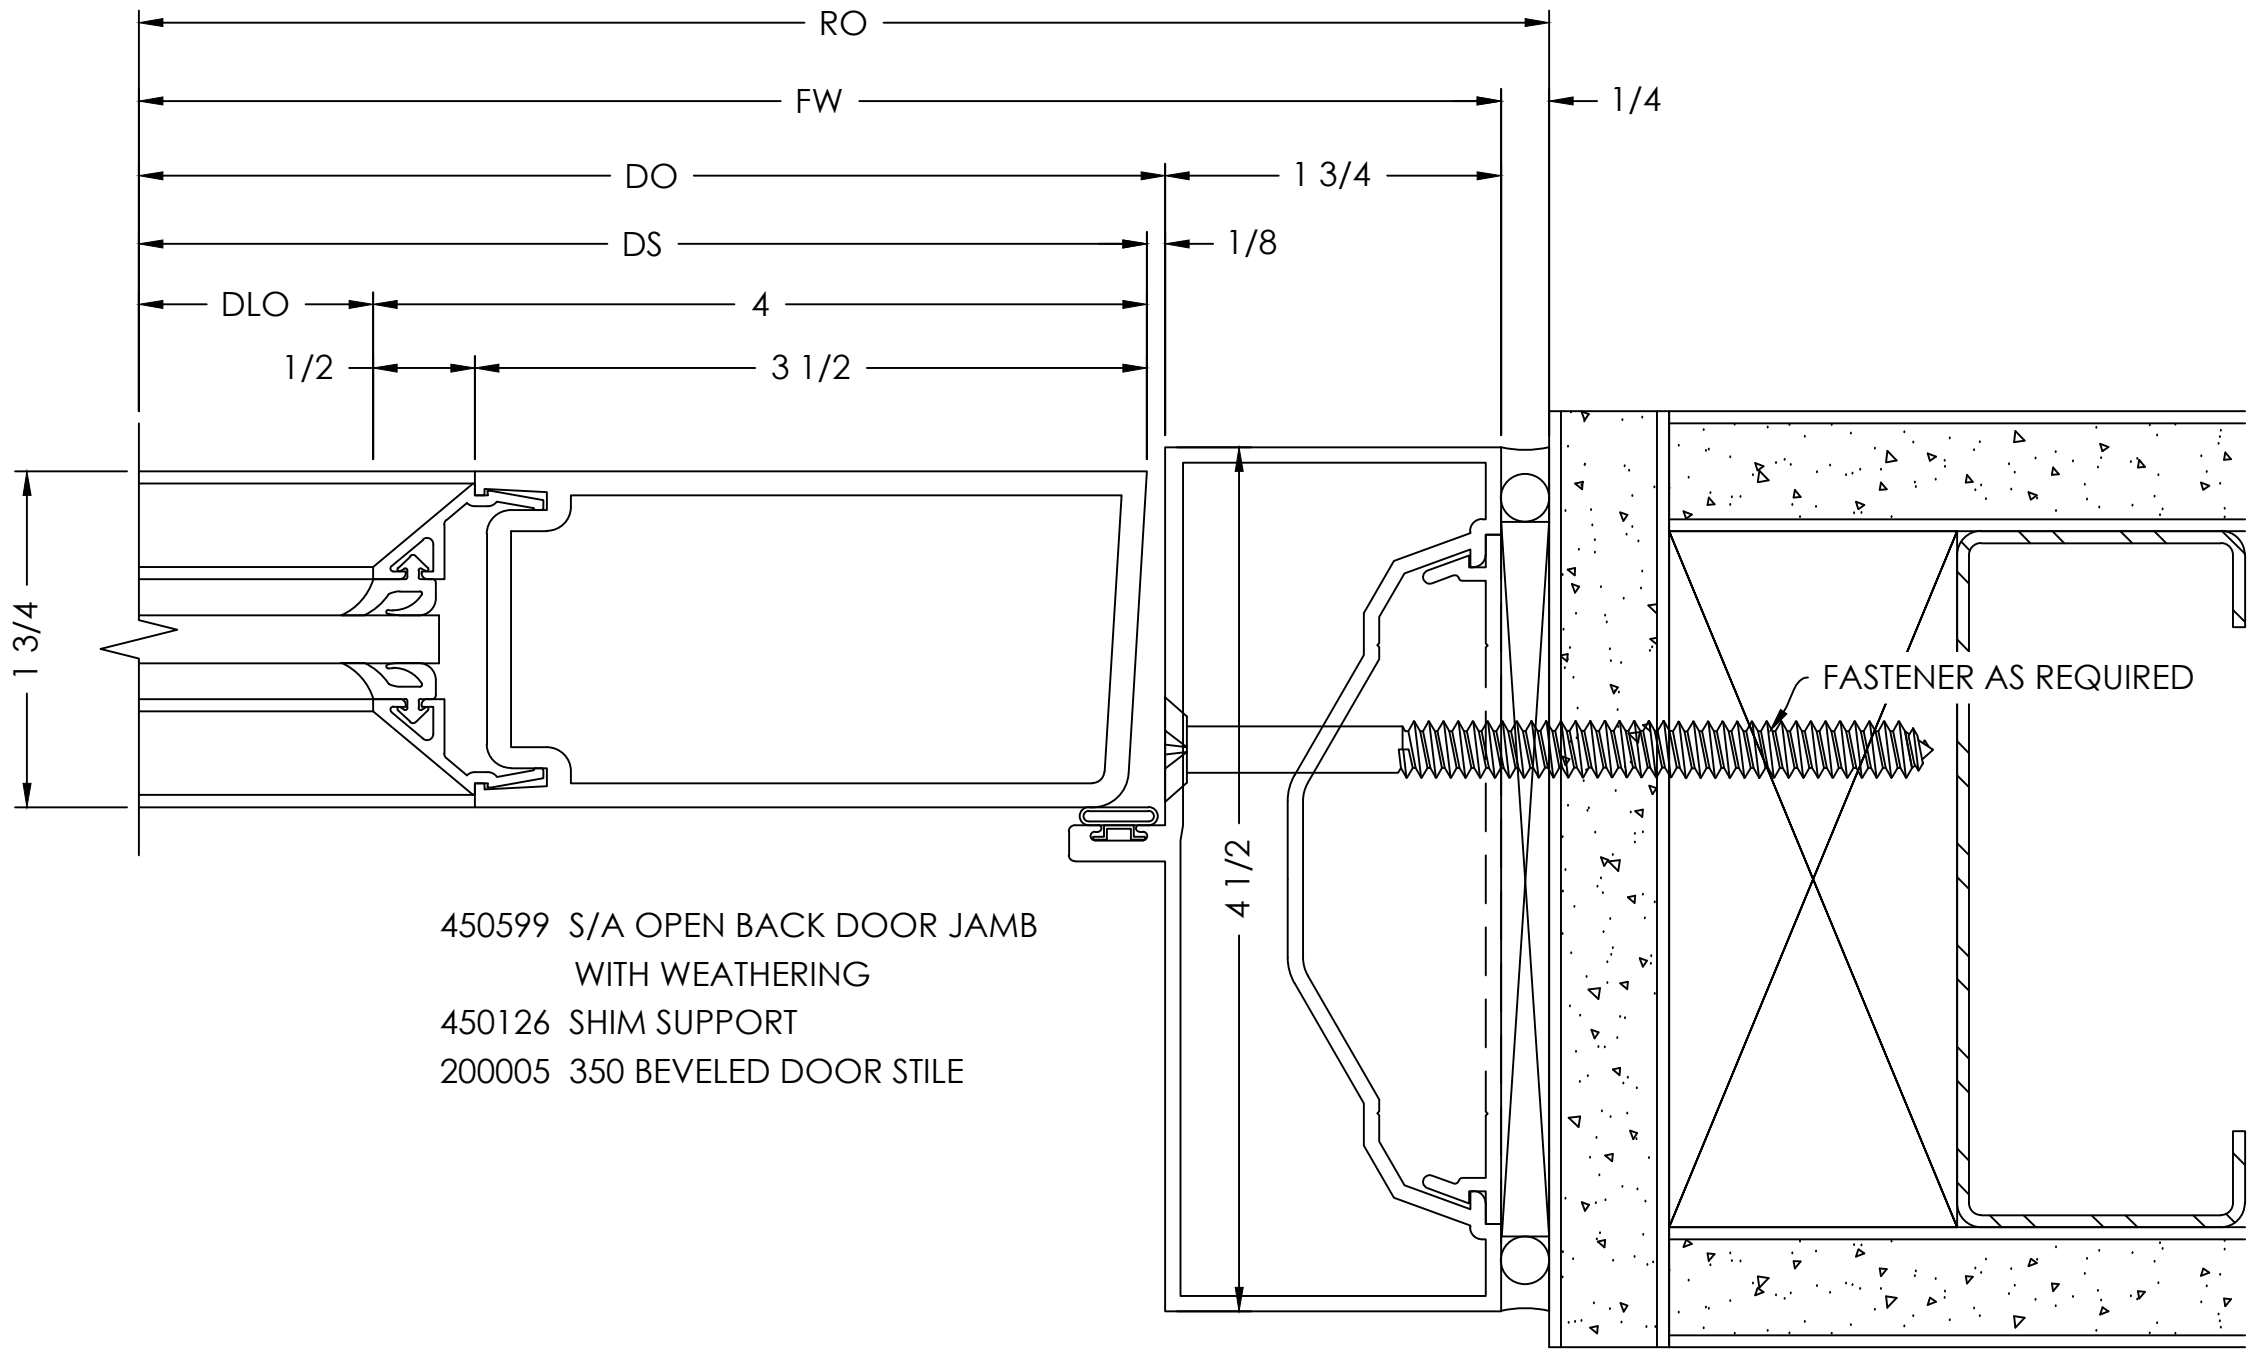

VISION  
DRAFTING,  
INC.  
ARCHITECTS + ENGINEERS  
TEL: (407) 400-8783  
RGRAHAM@VISIONDRAFTING.NET  
WWW.VISIONDRAFTING.NET

BY

DATE

REVISION NO.

BY

DATE

PRINTS ISSUED FOR  
1ST APPROVAL

ARCHITECT/LOCATION

SCOTT + CORVIA  
429 S KELLER RD, SUITE 200  
ORLANDO, FL 32810  
PHONE 407.660.2766

PROJECT NAME/LOCATION

COOL RUNNINGS  
HWY 85, FAYETTEVILLE, GA 30214

SCALE:

1:1

SHEET NO.


DETAILS  
702

MEETING STILES  
DETAIL

SCALE= FULL

10

ARCH. REF.: NONE

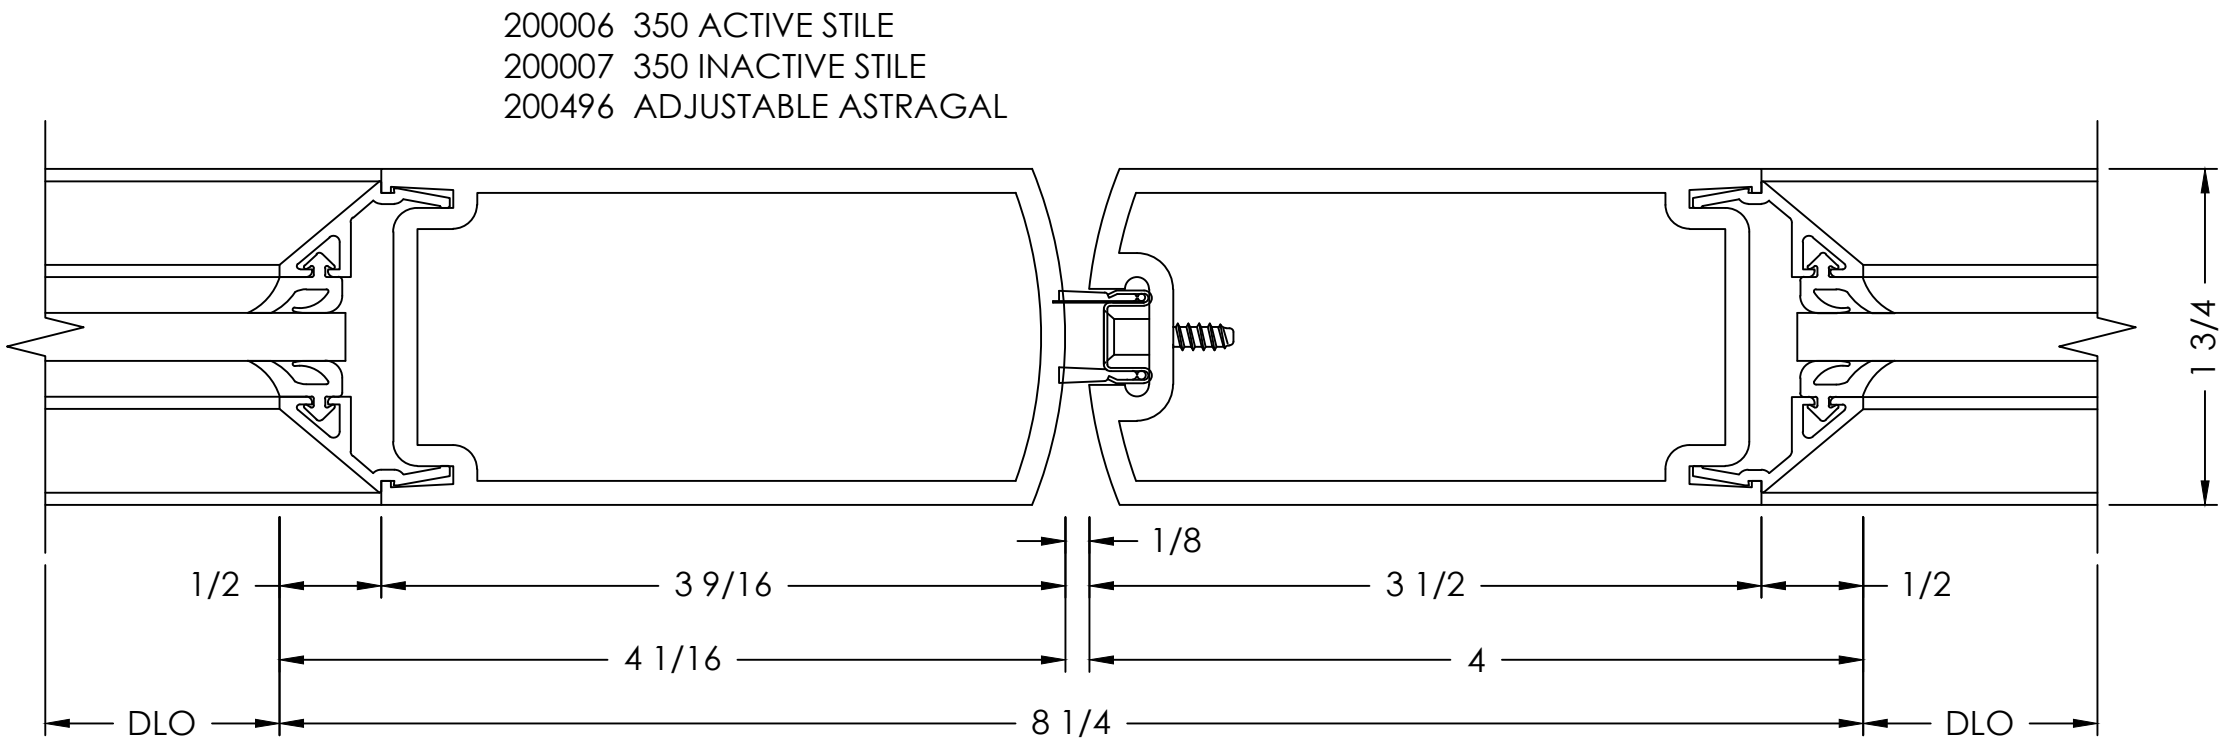


HORIZONTAL  
DETAIL

SCALE= FULL

11

ARCH. REF.: NONE

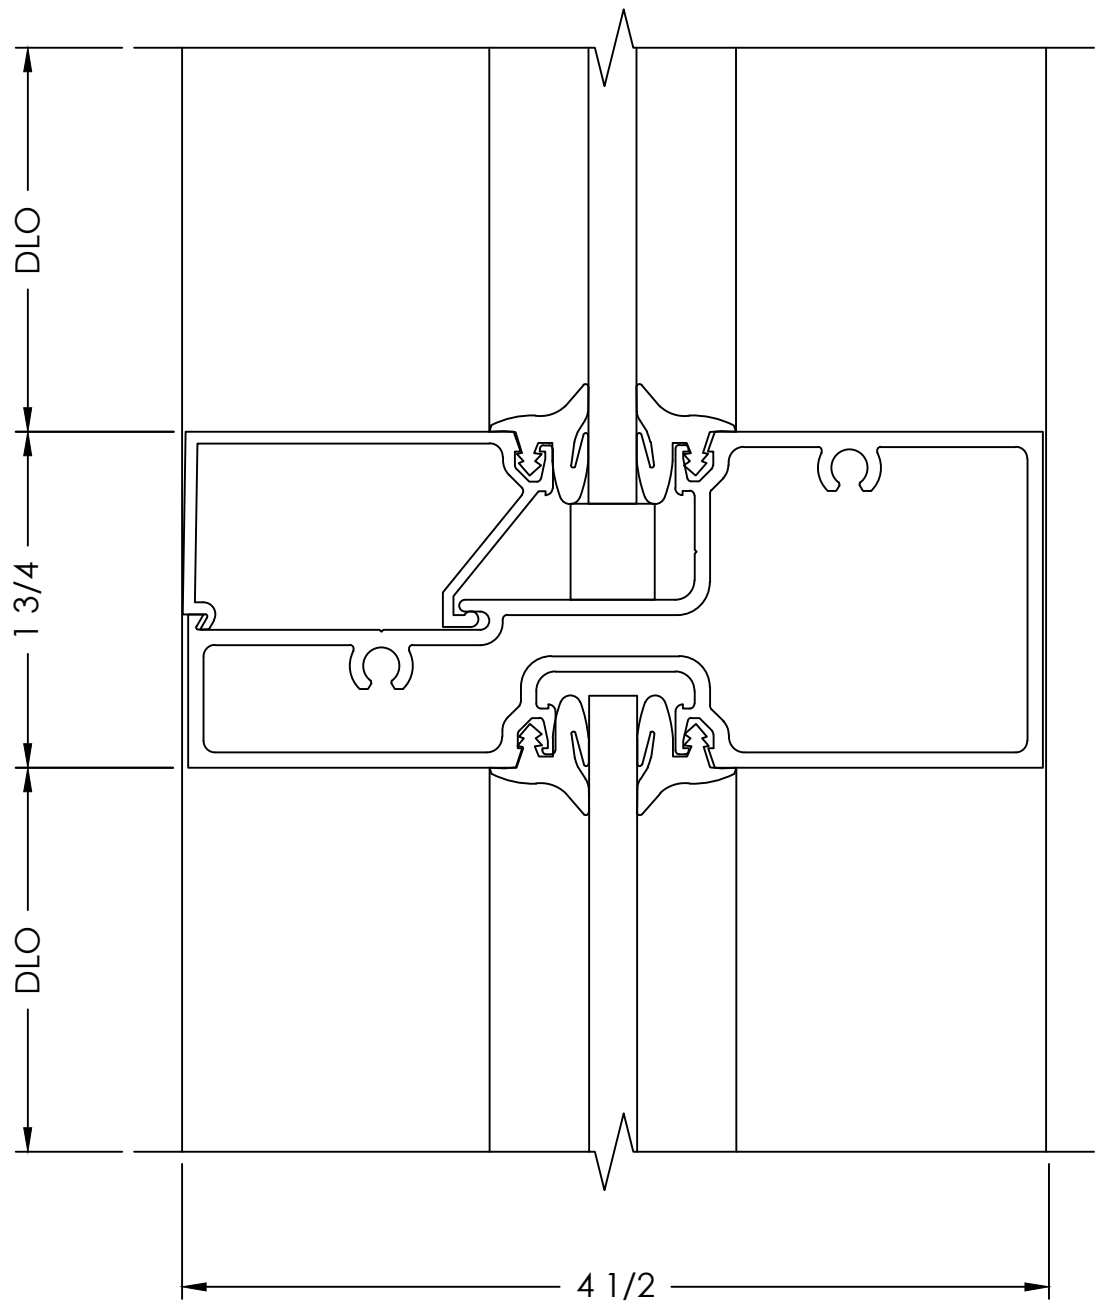

450CG004 GLASS STOP  
450CG011 TUBE HORIZONTAL

TYPICAL DETAIL NOTES:


- ADEQUATE SUPPORT MUST BE PROVIDED TO WITHSTAND LOADS IMPOSED BY WINDOW SYSTEM
- REFER TO INSTALLATION MANUAL FOR ADD'L INFO

BOTTOM RAIL  
DETAIL

SCALE= FULL

9

ARCH. REF.: NONE

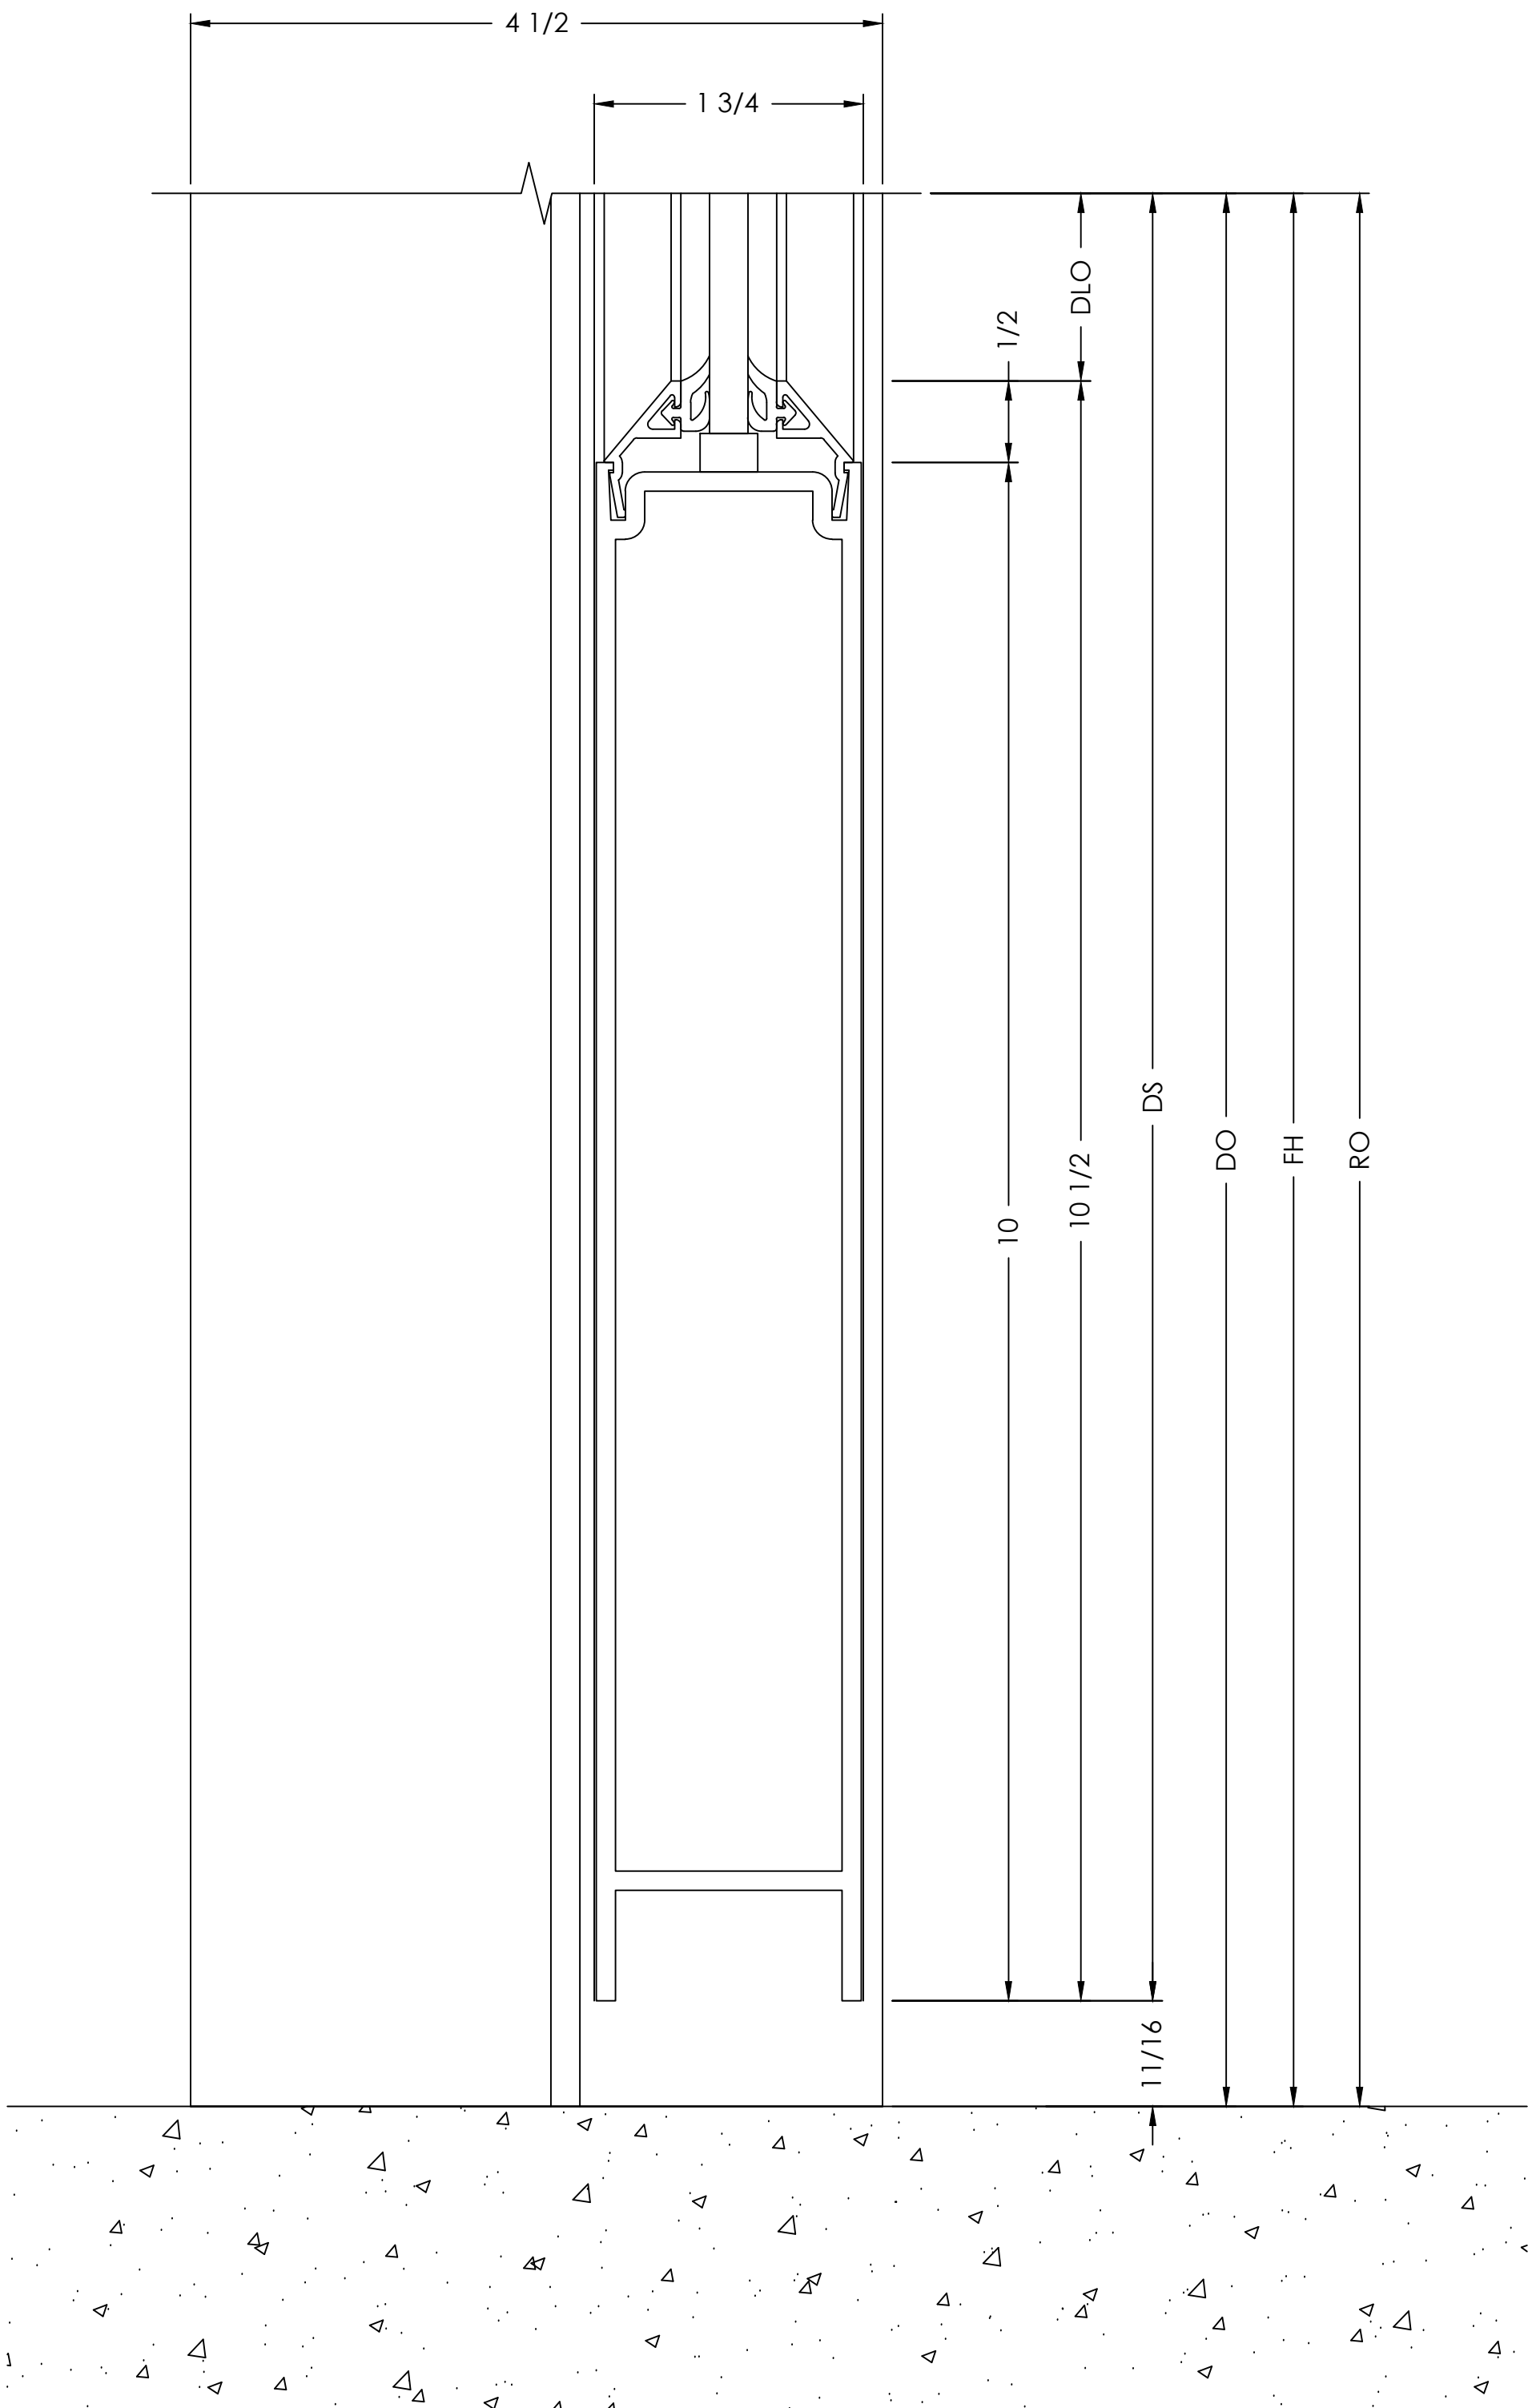


DOOR HEADER  
DETAIL

SCALE= FULL

12

ARCH. REF.: NONE

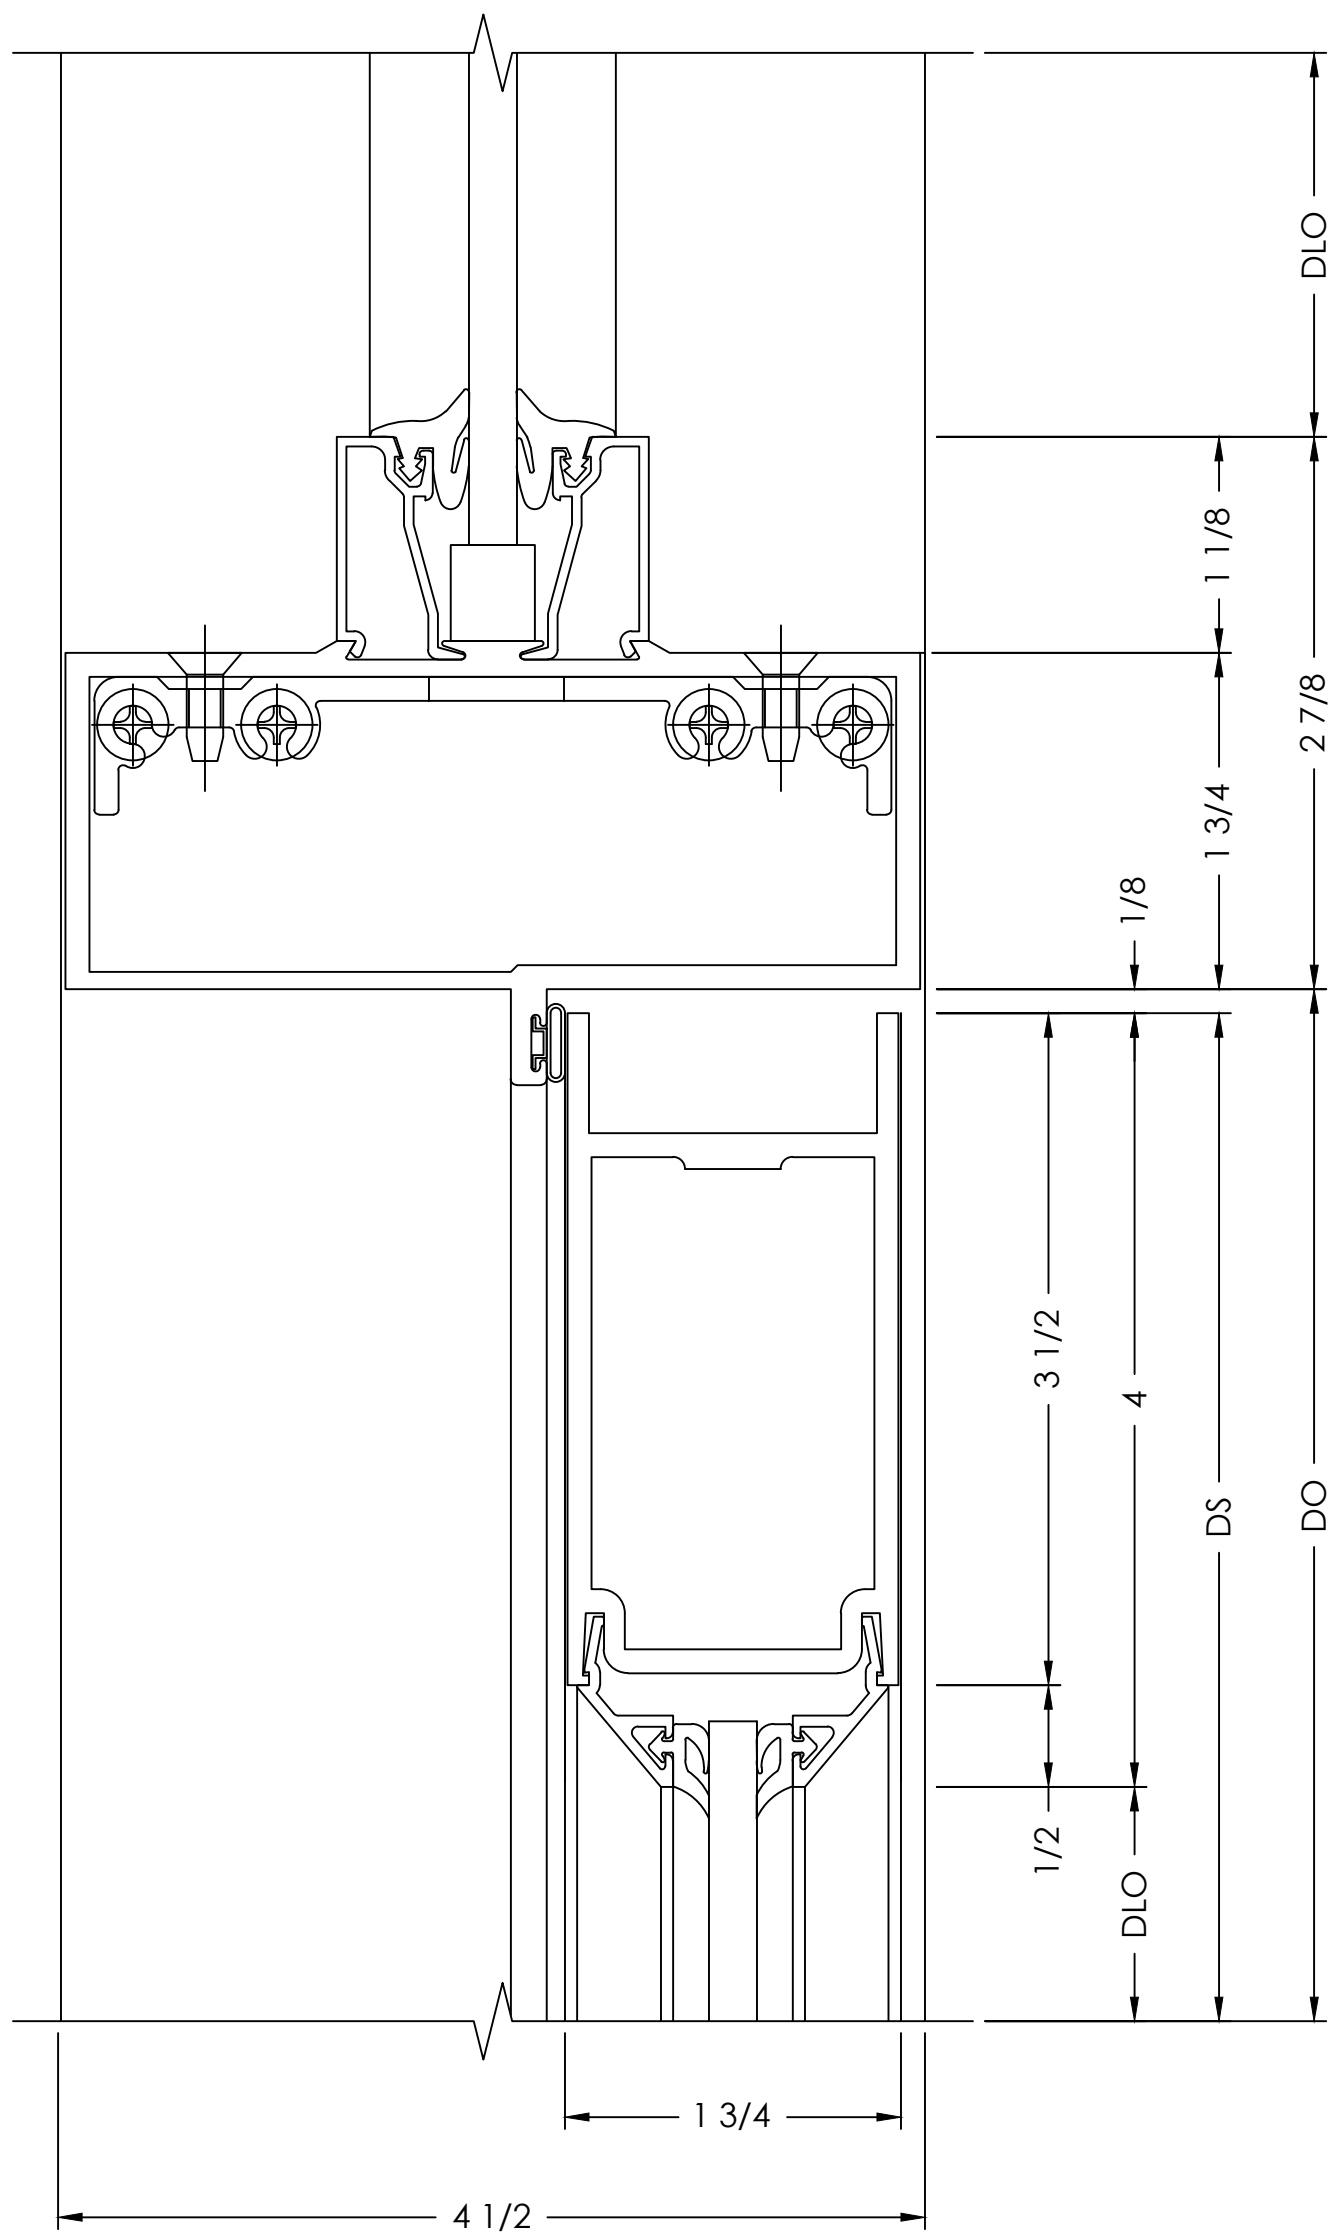

450506 S/A T-BAR/HEADER CLIP PACKAGE  
450502 S/A T-BAR/HEADER WITH WEATHERING  
450022 T-BAR GLASS STOP  
200023 STANDARD 350 TOP DOOR RAIL



|                   |              |  |  |
|-------------------|--------------|--|--|
| BY                |              |  |  |
| DATE              |              |  |  |
| REVISION NO.      |              |  |  |
| BY                |              |  |  |
| DATE              | 09/09/2024   |  |  |
| PRINTS ISSUED FOR | 1ST APPROVAL |  |  |

ARCHITECT/LOCATION  
SCOTT + CORVIA  
429 S KELLER RD, SUITE 200  
ORLANDO, FL 32810  
PHONE 407.660.2766

PROJECT NAME/LOCATION  
**COOL RUNNINGS**  
HWY 85, FAYETTEVILLE, GA 30214

SCALE:  
1:1


SHEET NO.  
**DETAILS  
703**

DOOR JAMB AT TRANSOM AREA  
DETAIL

SCALE= FULL

ARCH. REF.: NONE

13

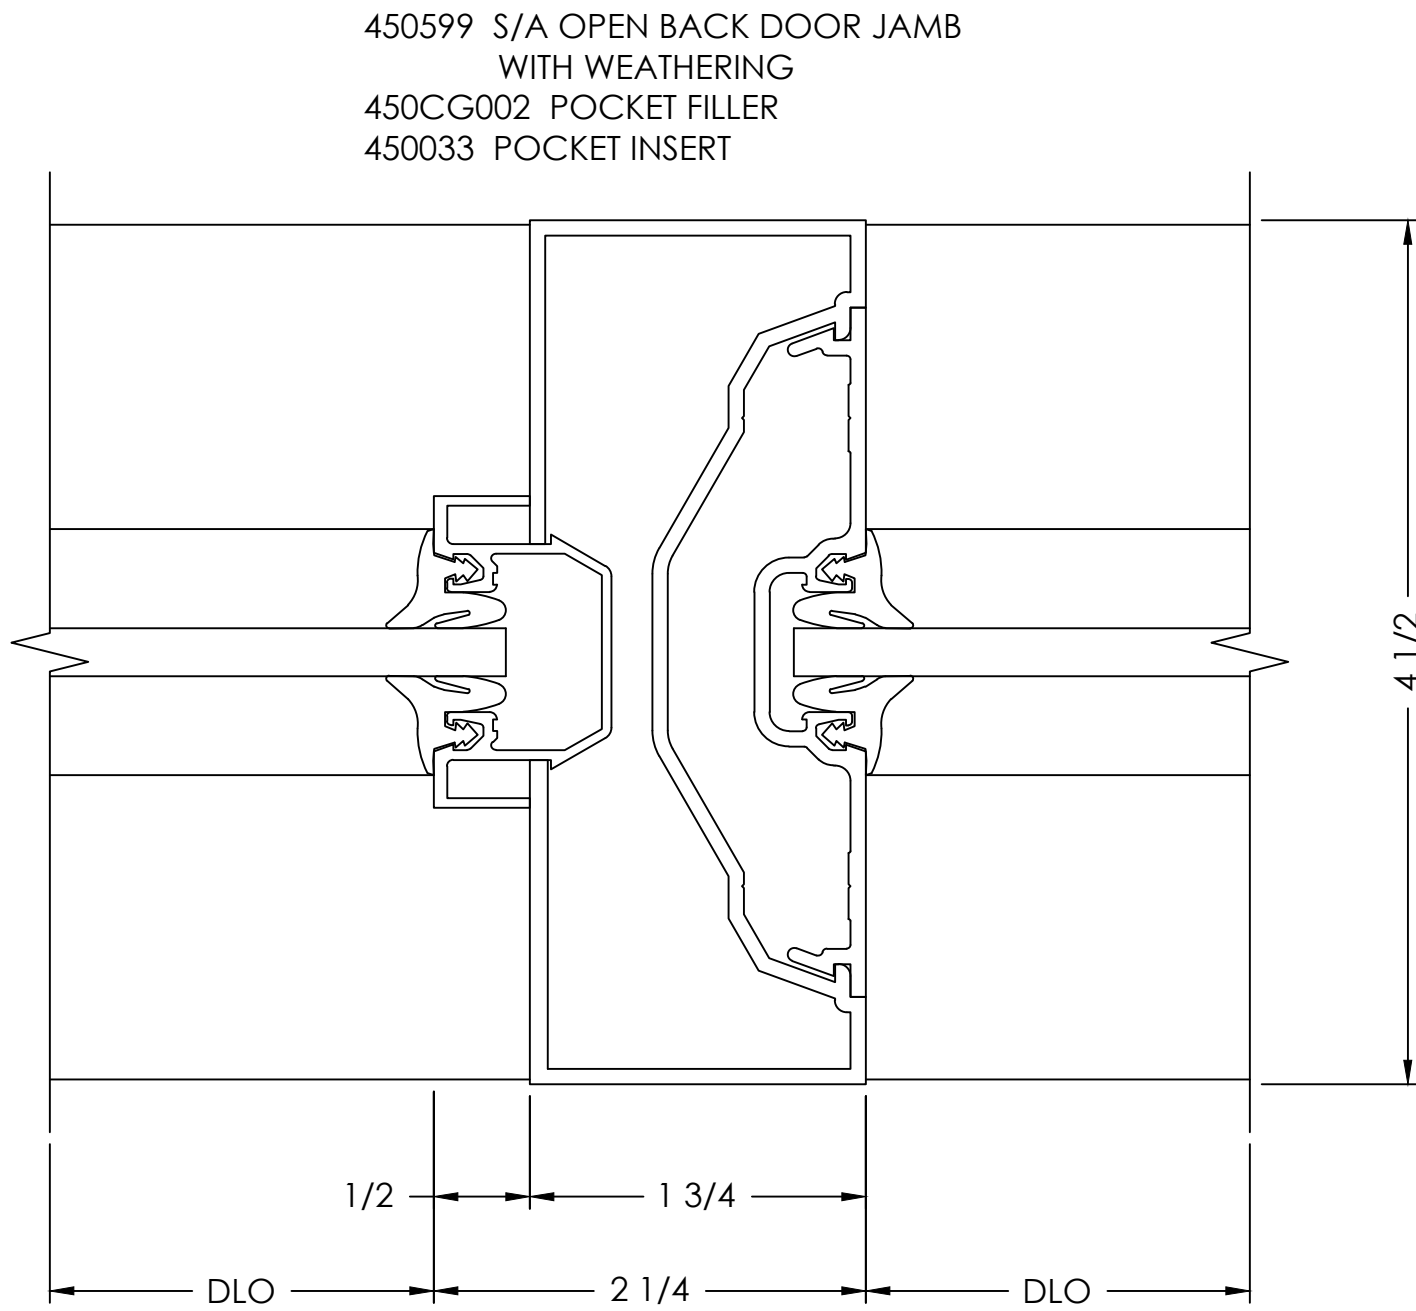


CORNER MULLION  
DETAIL

SCALE= FULL

ARCH. REF.: NONE

14

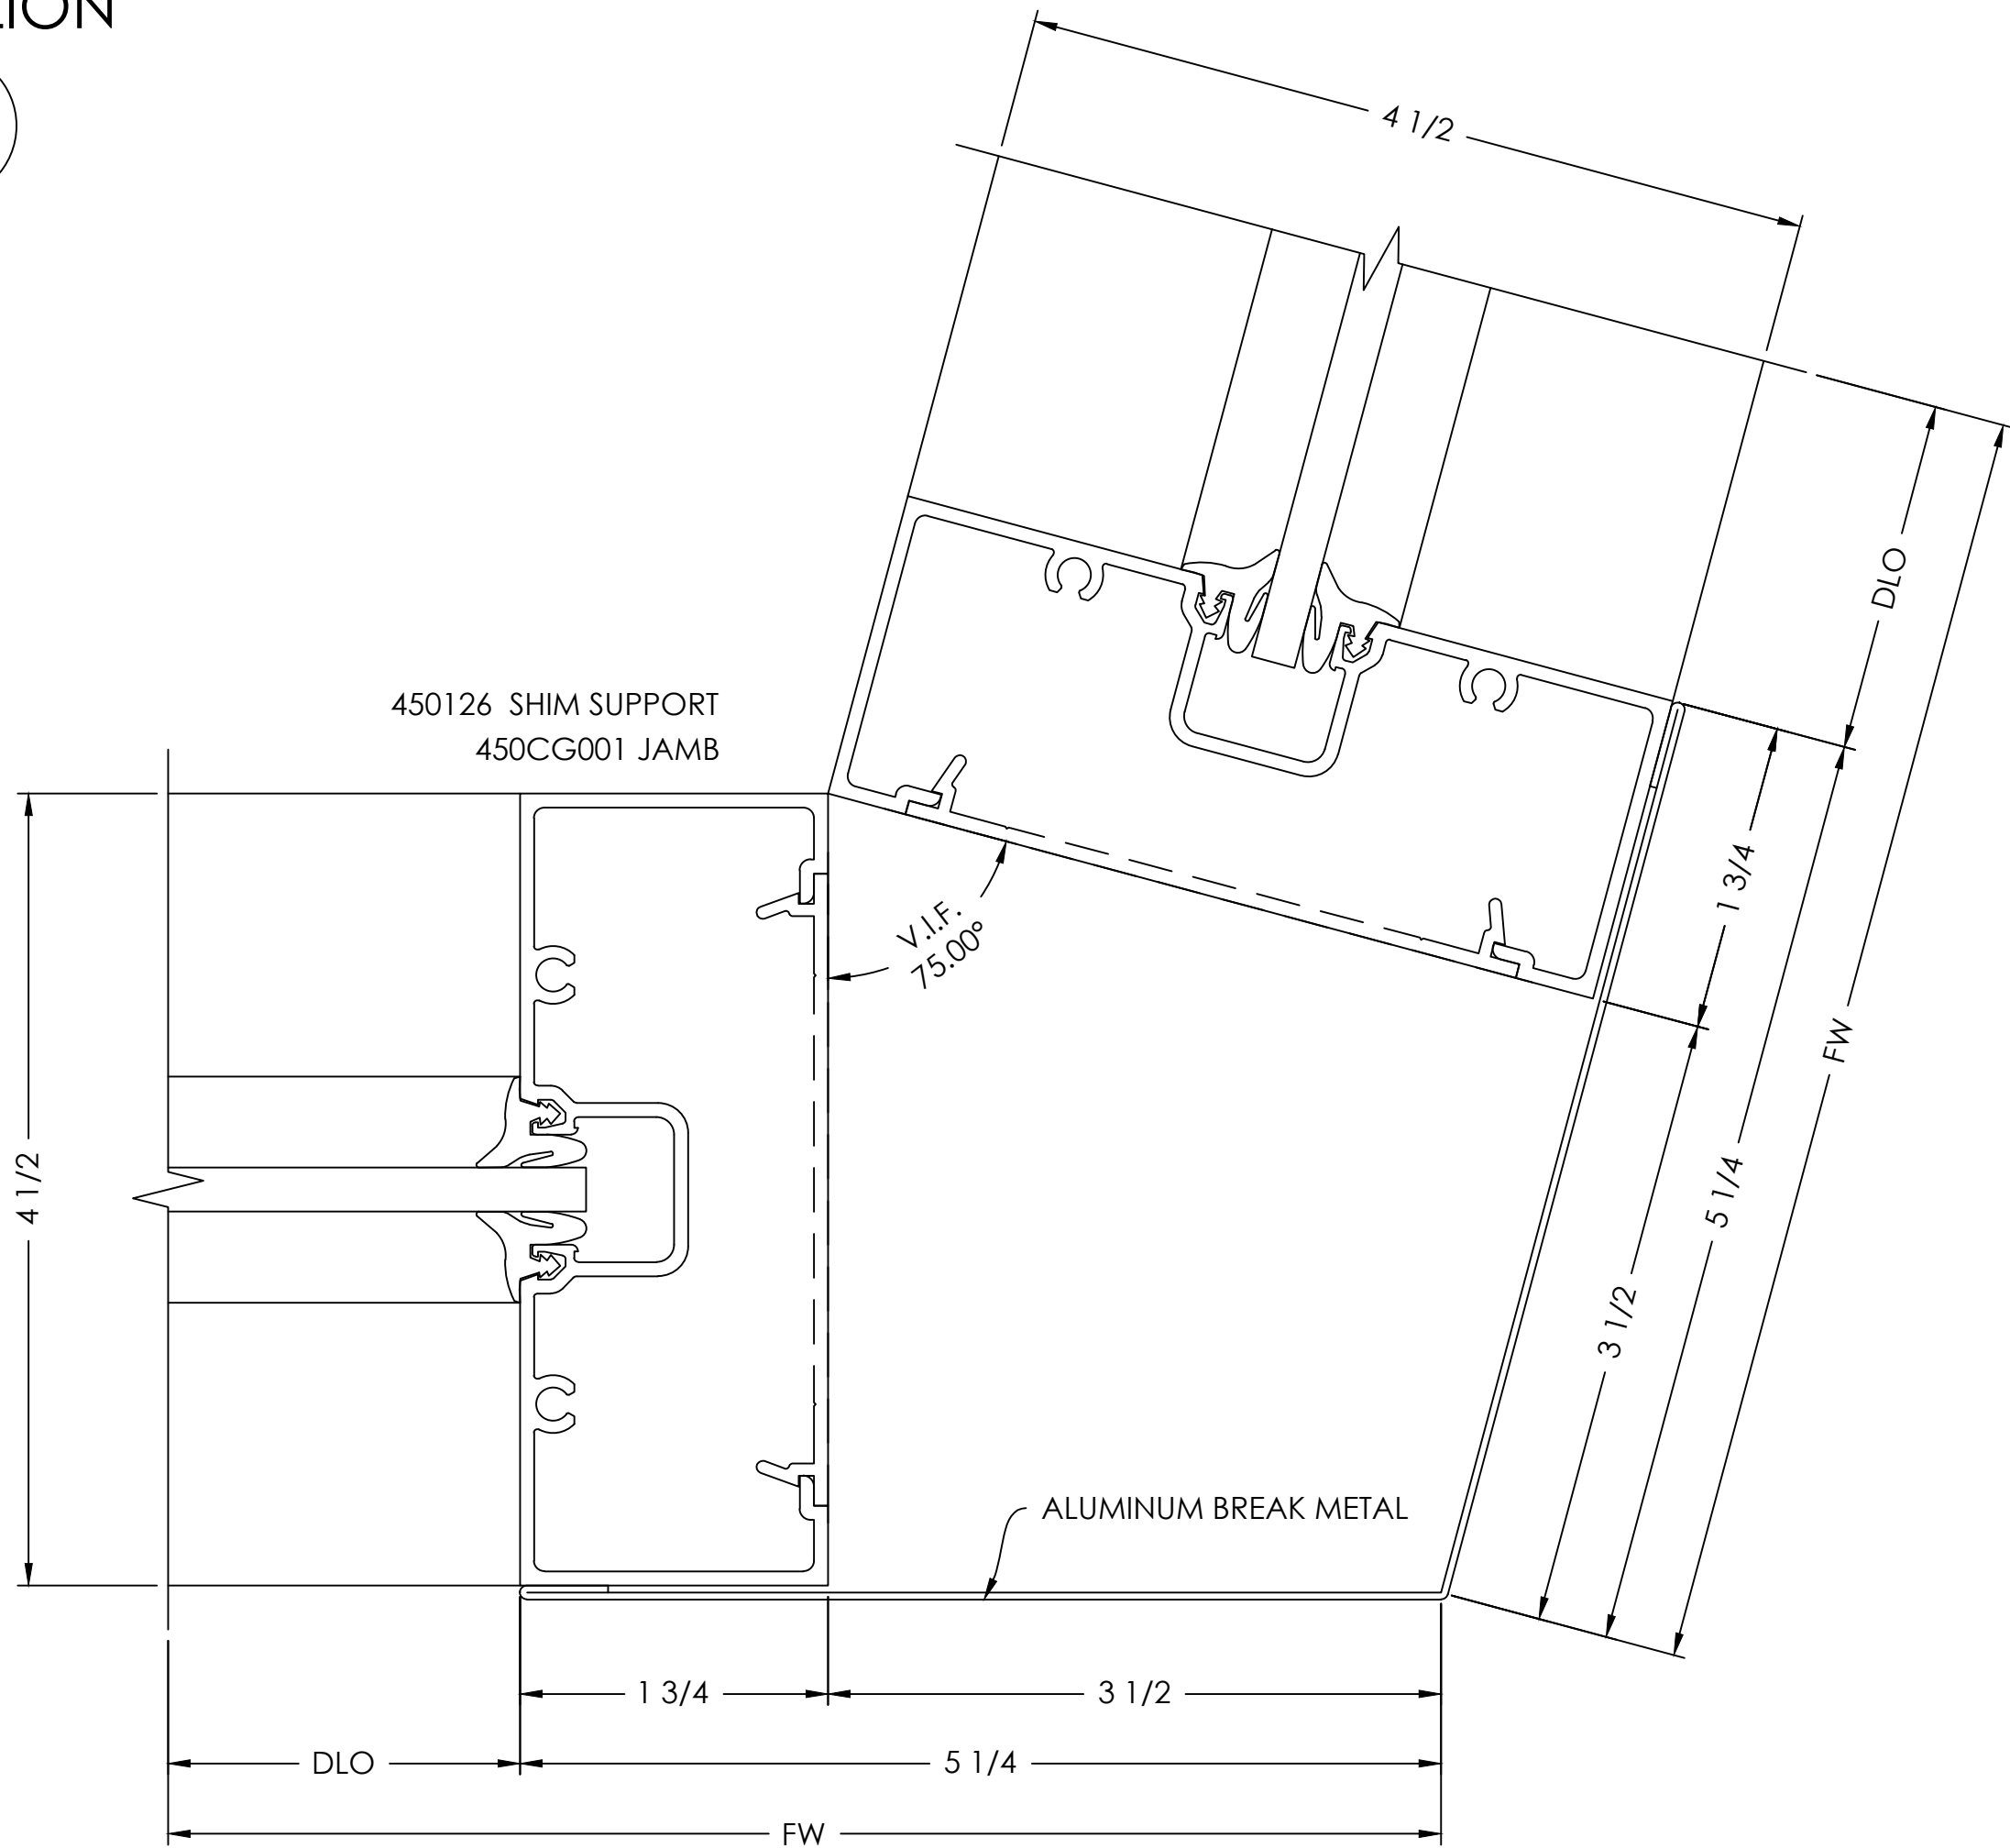


SILL  
DETAIL

SCALE= FULL

ARCH. REF.: NONE

15

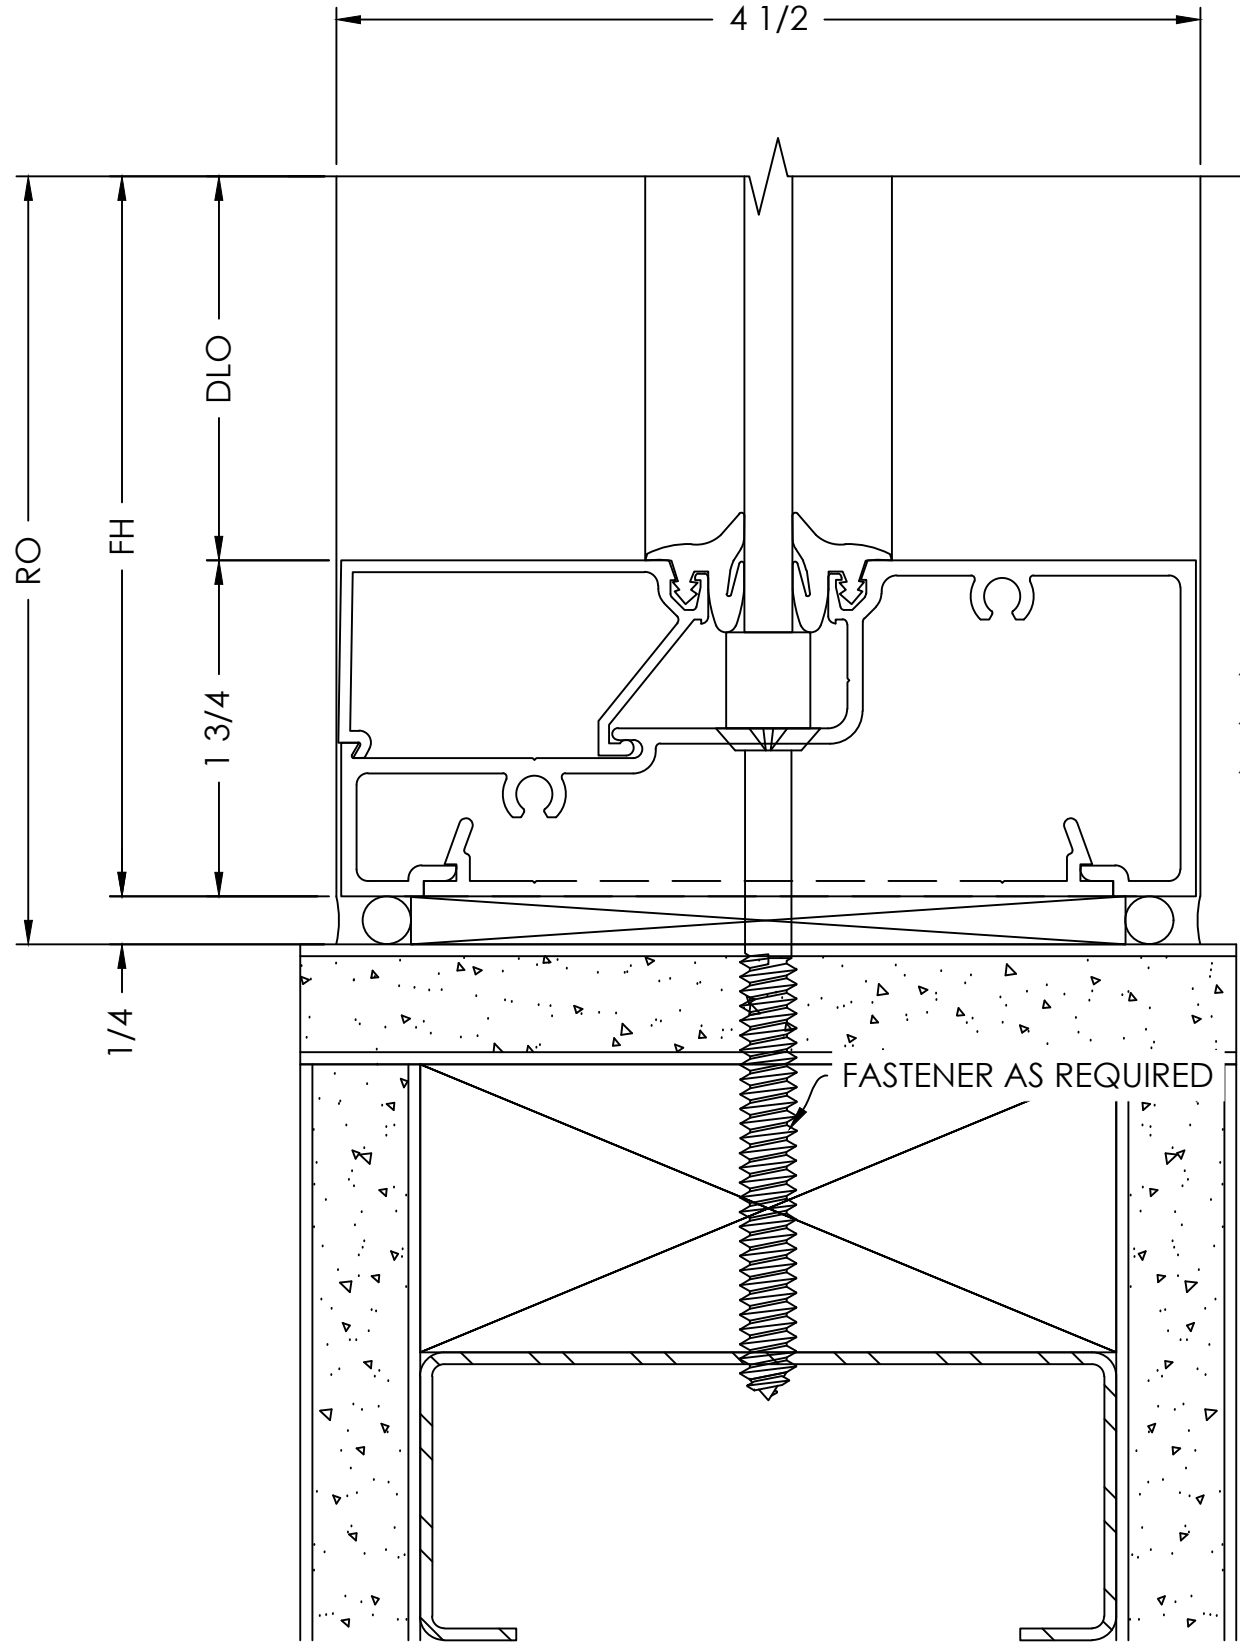


- TYPICAL DETAIL NOTES:
- ADEQUATE SUPPORT MUST BE PROVIDED TO WITHSTAND LOADS IMPOSED BY WINDOW SYSTEM
  - REFER TO INSTALLATION MANUAL FOR ADD'L INFO

DOOR HEADER  
DETAIL

SCALE= FULL

ARCH. REF.: NONE

16

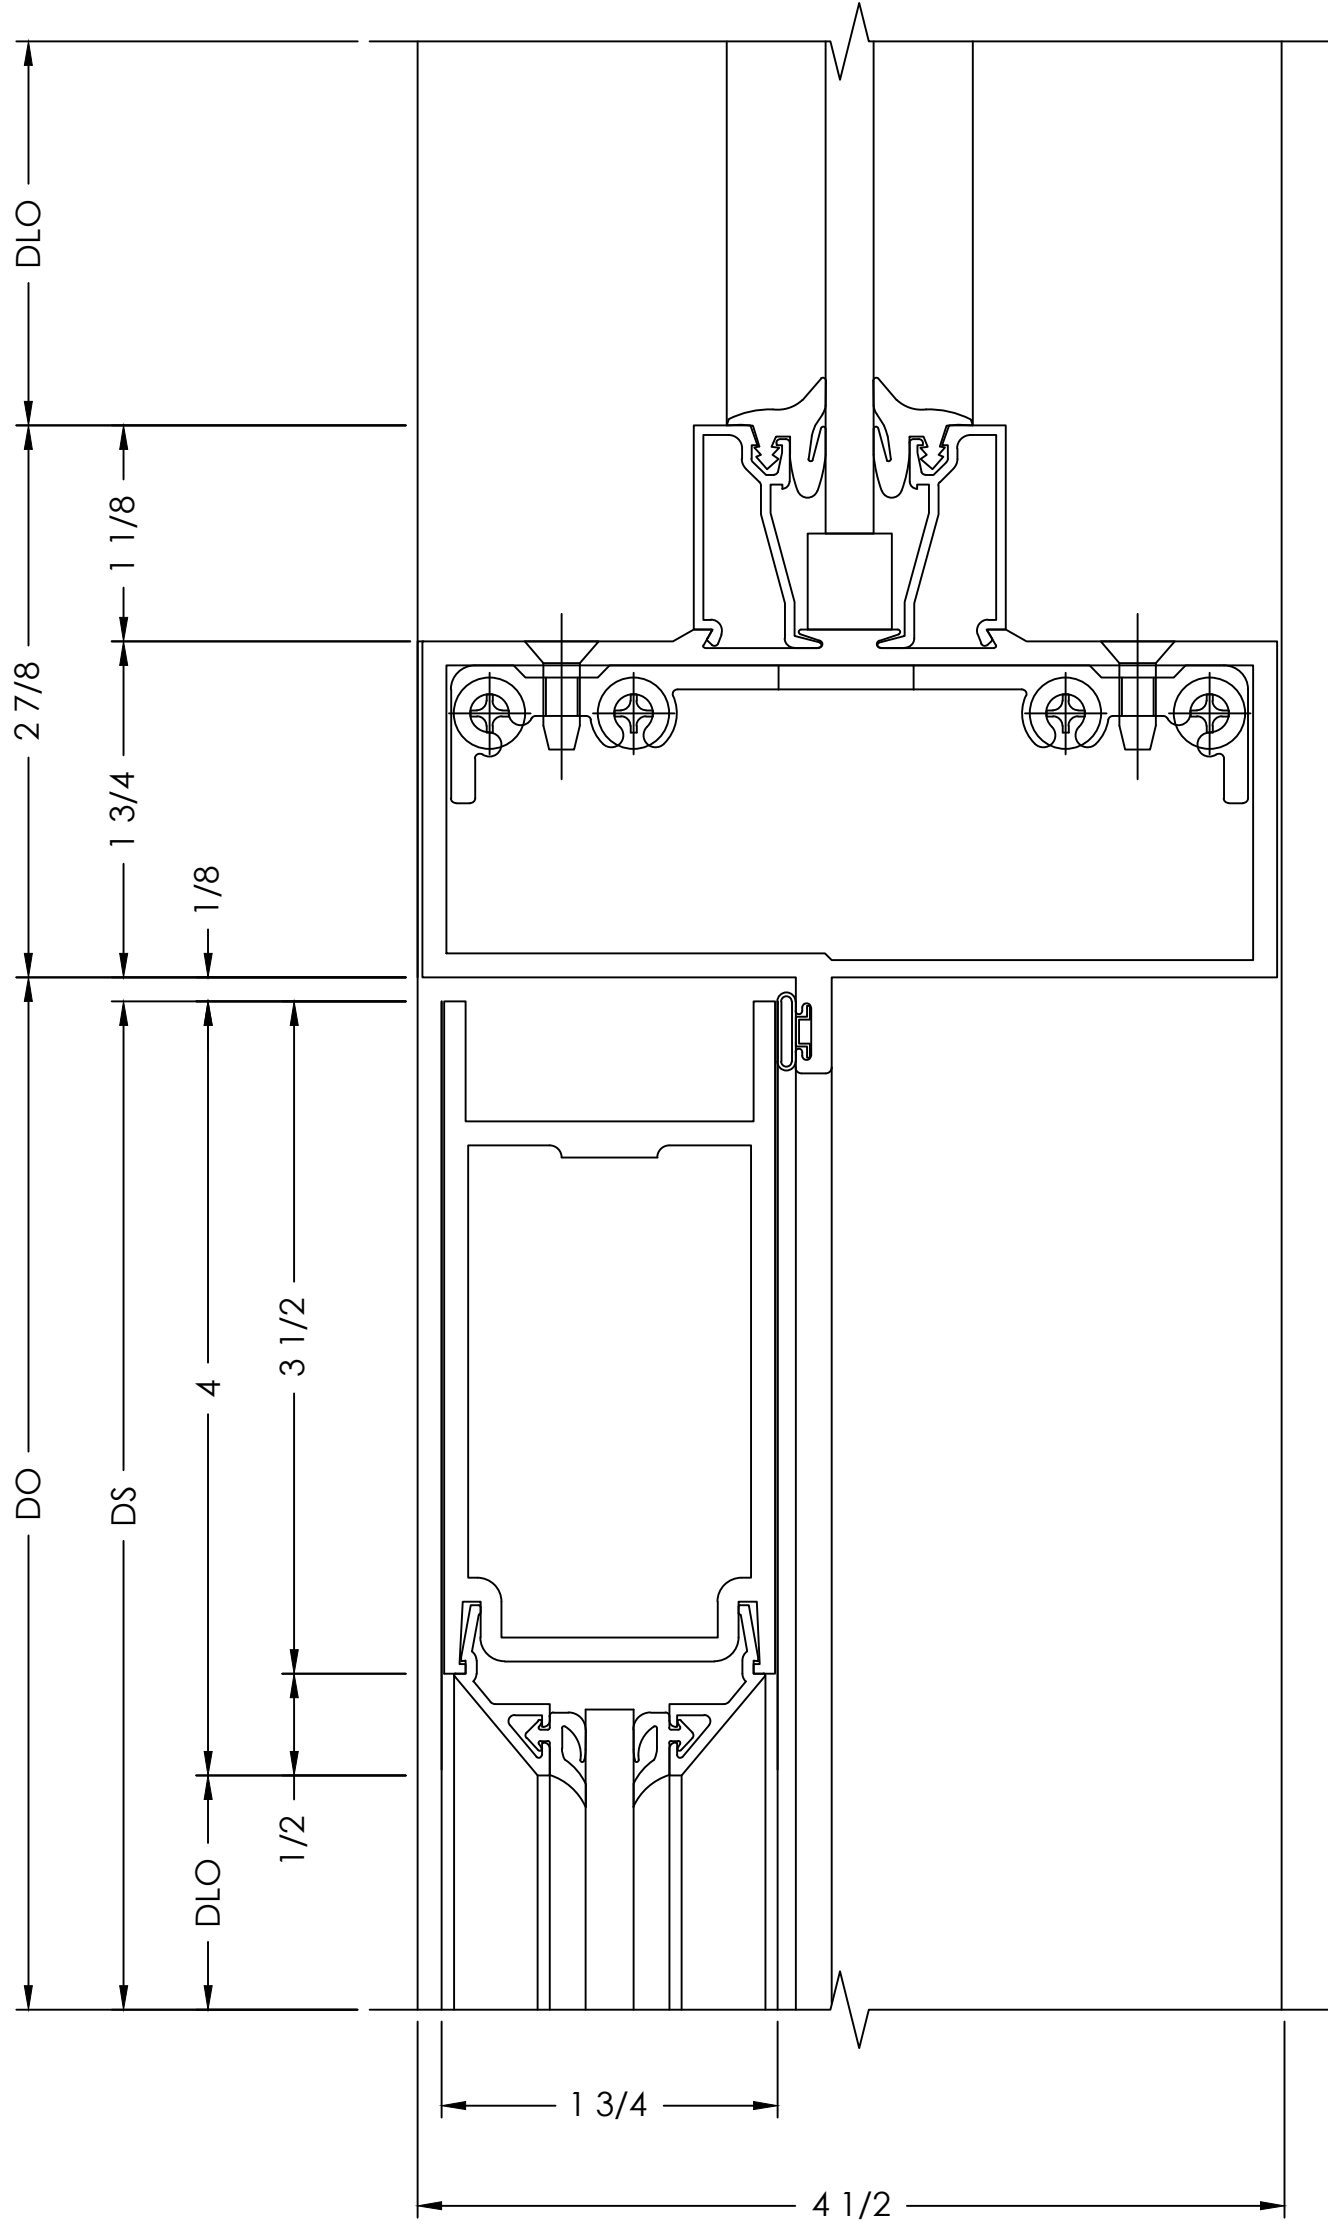

VISION  
DRAFTING,  
INC.

TEL: (470) 400-8783  
RGRAHAM@VISIONDRAFTING.NET  
WWW.VISIONDRAFTING.NET

| BY | DATE | REVISION NO. | BY | DATE | PRINTS ISSUED FOR |
|----|------|--------------|----|------|-------------------|
|    |      |              |    |      | 1ST APPROVAL      |
|    |      |              |    |      |                   |
|    |      |              |    |      |                   |
|    |      |              |    |      |                   |

ARCHITECT/LOCATION

SCOTT + CORVIA  
429 S KELLER RD, SUITE 200  
ORLANDO, FL 32810  
PHONE 407.660.2766

PROJECT NAME/LOCATION

COOL RUNNINGS  
HWY 85, FAYETTEVILLE, GA 30214

SCALE:

1:1


SHEET NO.

DETAILS  
704

DOOR JAMB  
DETAIL

SCALE= FULL  
ARCH. REF.: NONE


17

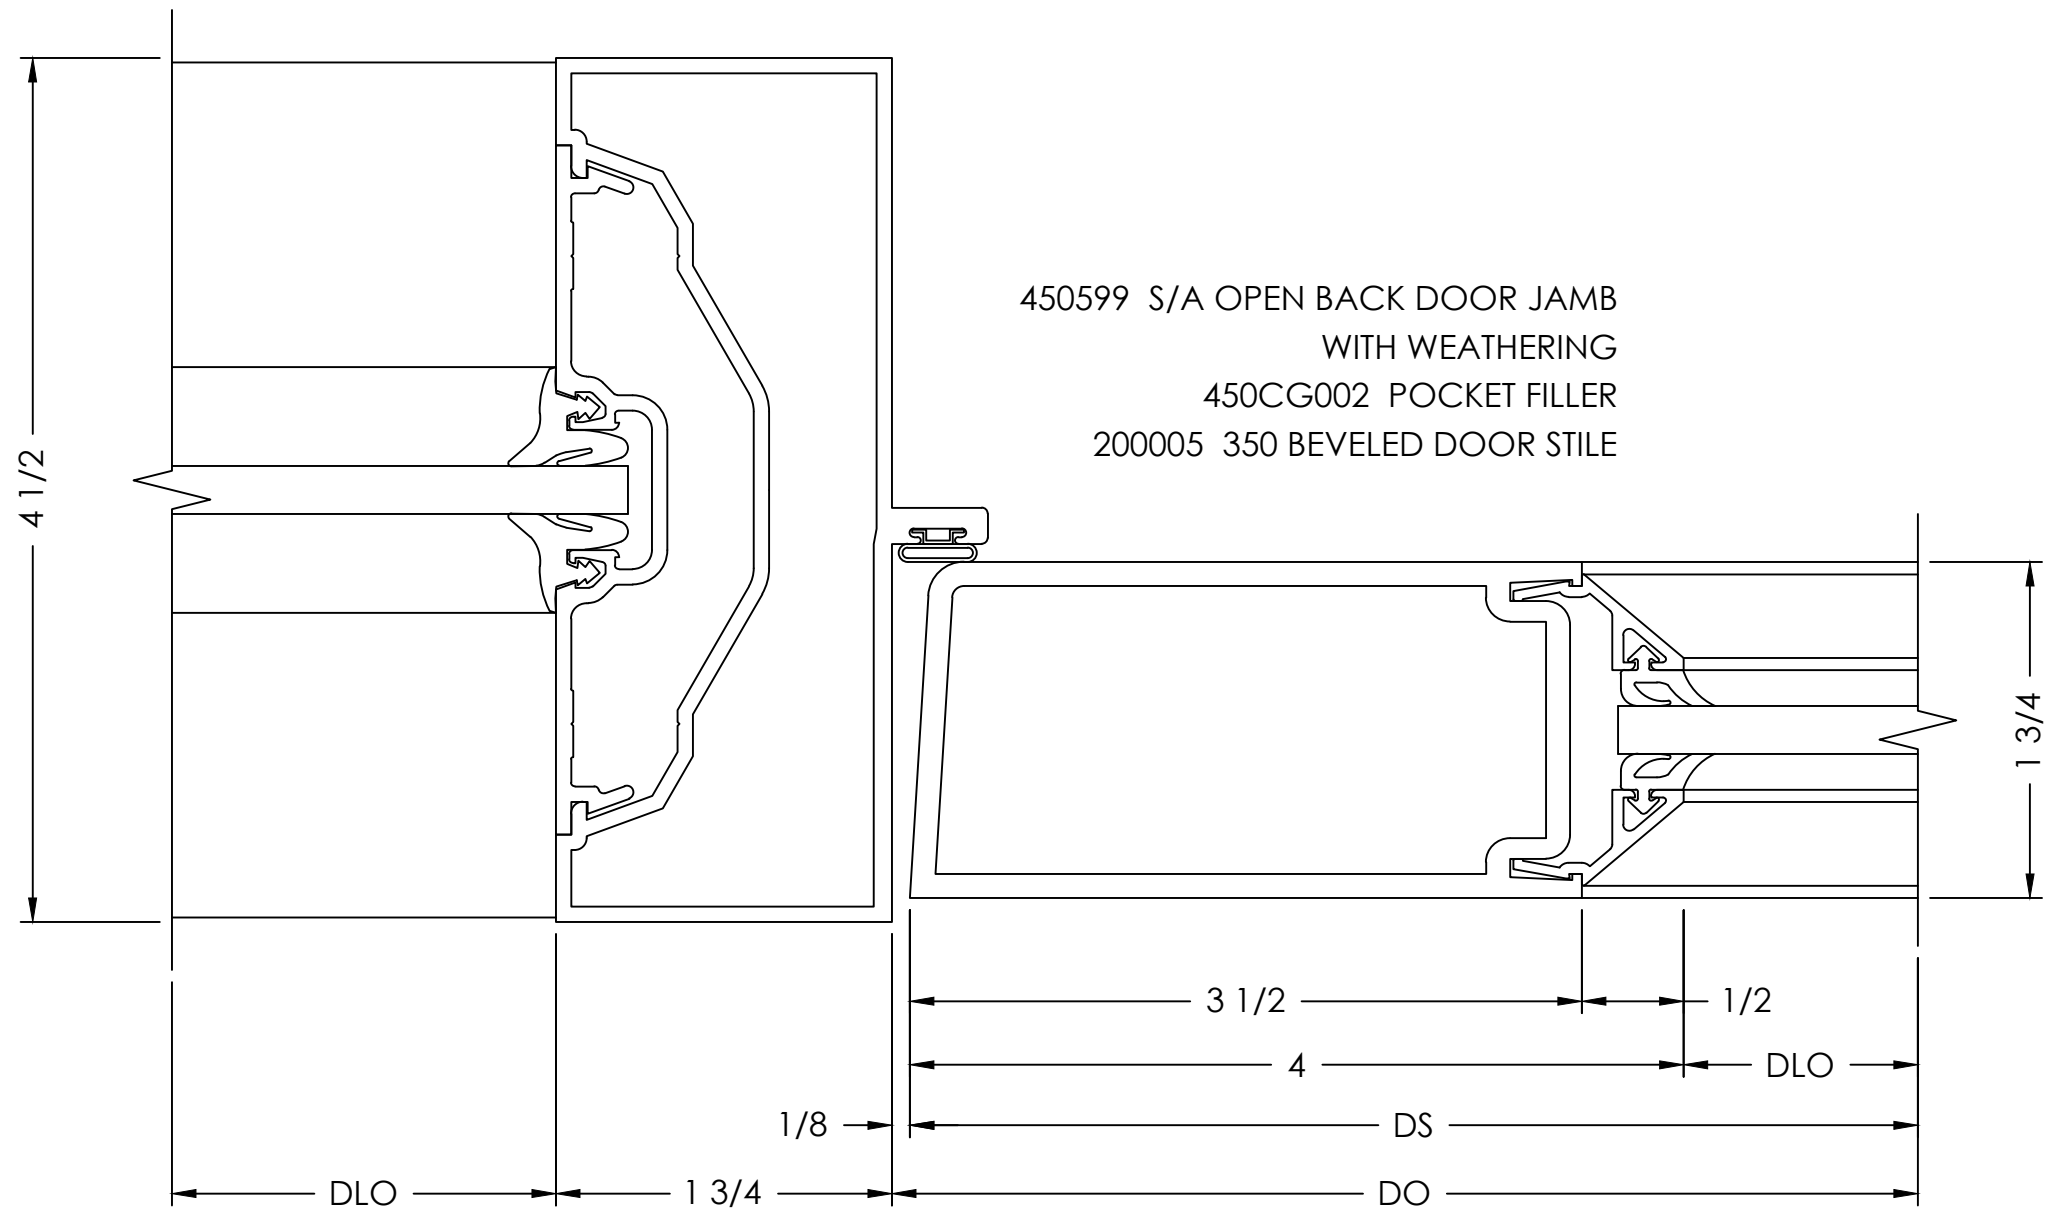

DOOR JAMB  
DETAIL

SCALE= FULL  
ARCH. REF.: NONE


18

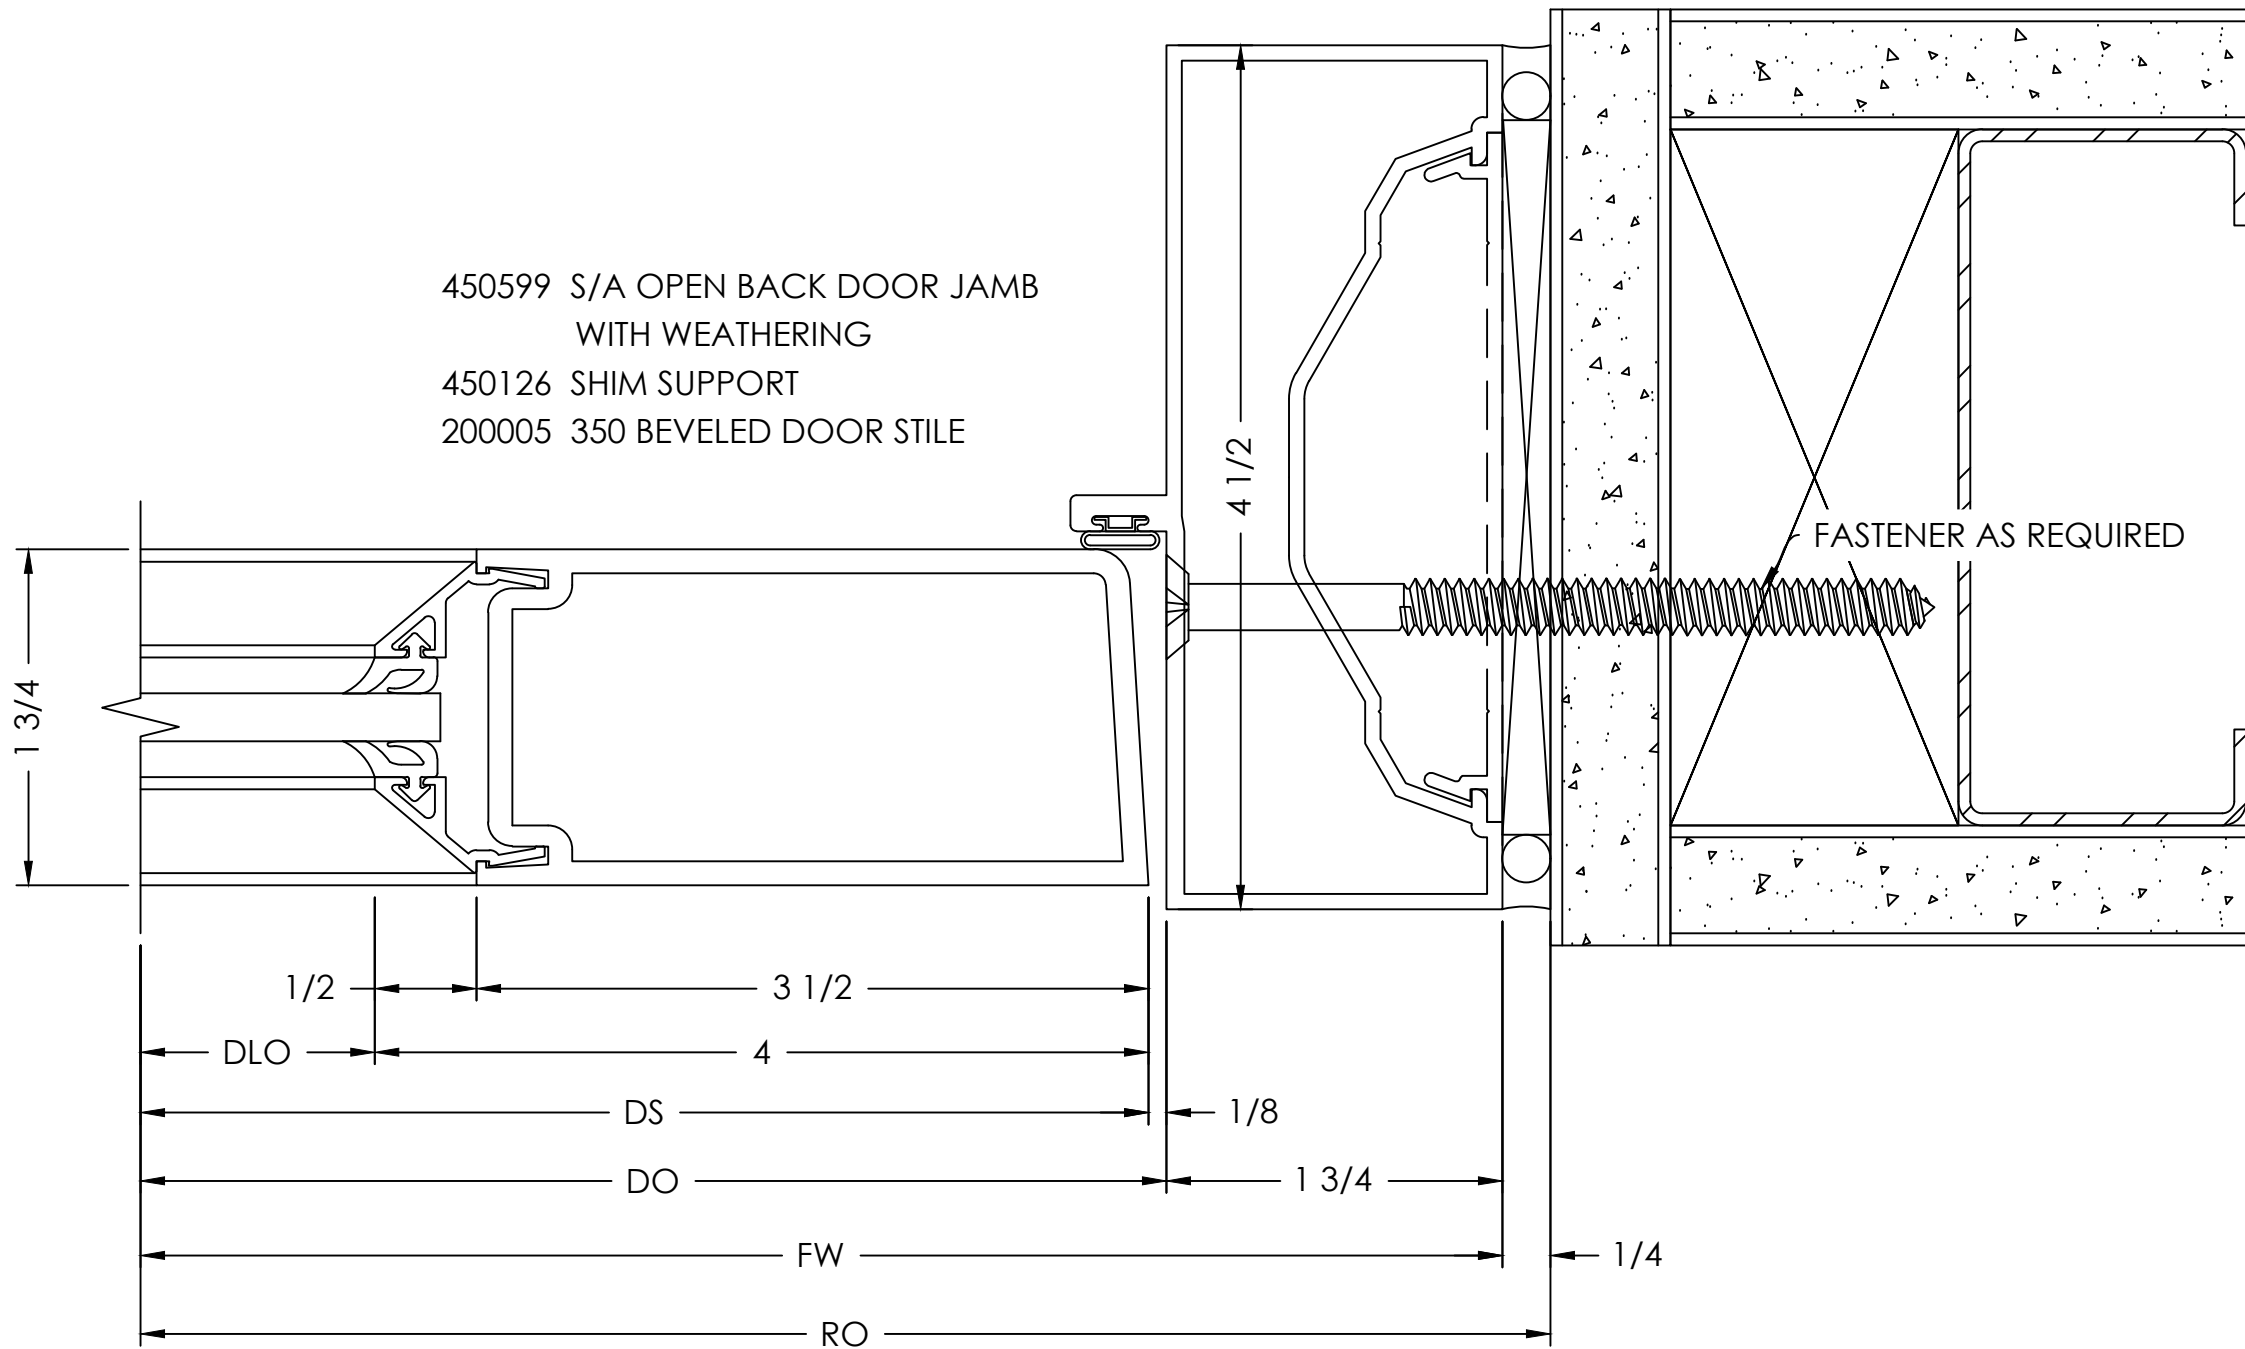

BOTTOM RAIL  
DETAIL

SCALE= FULL  
ARCH. REF.: NONE

19

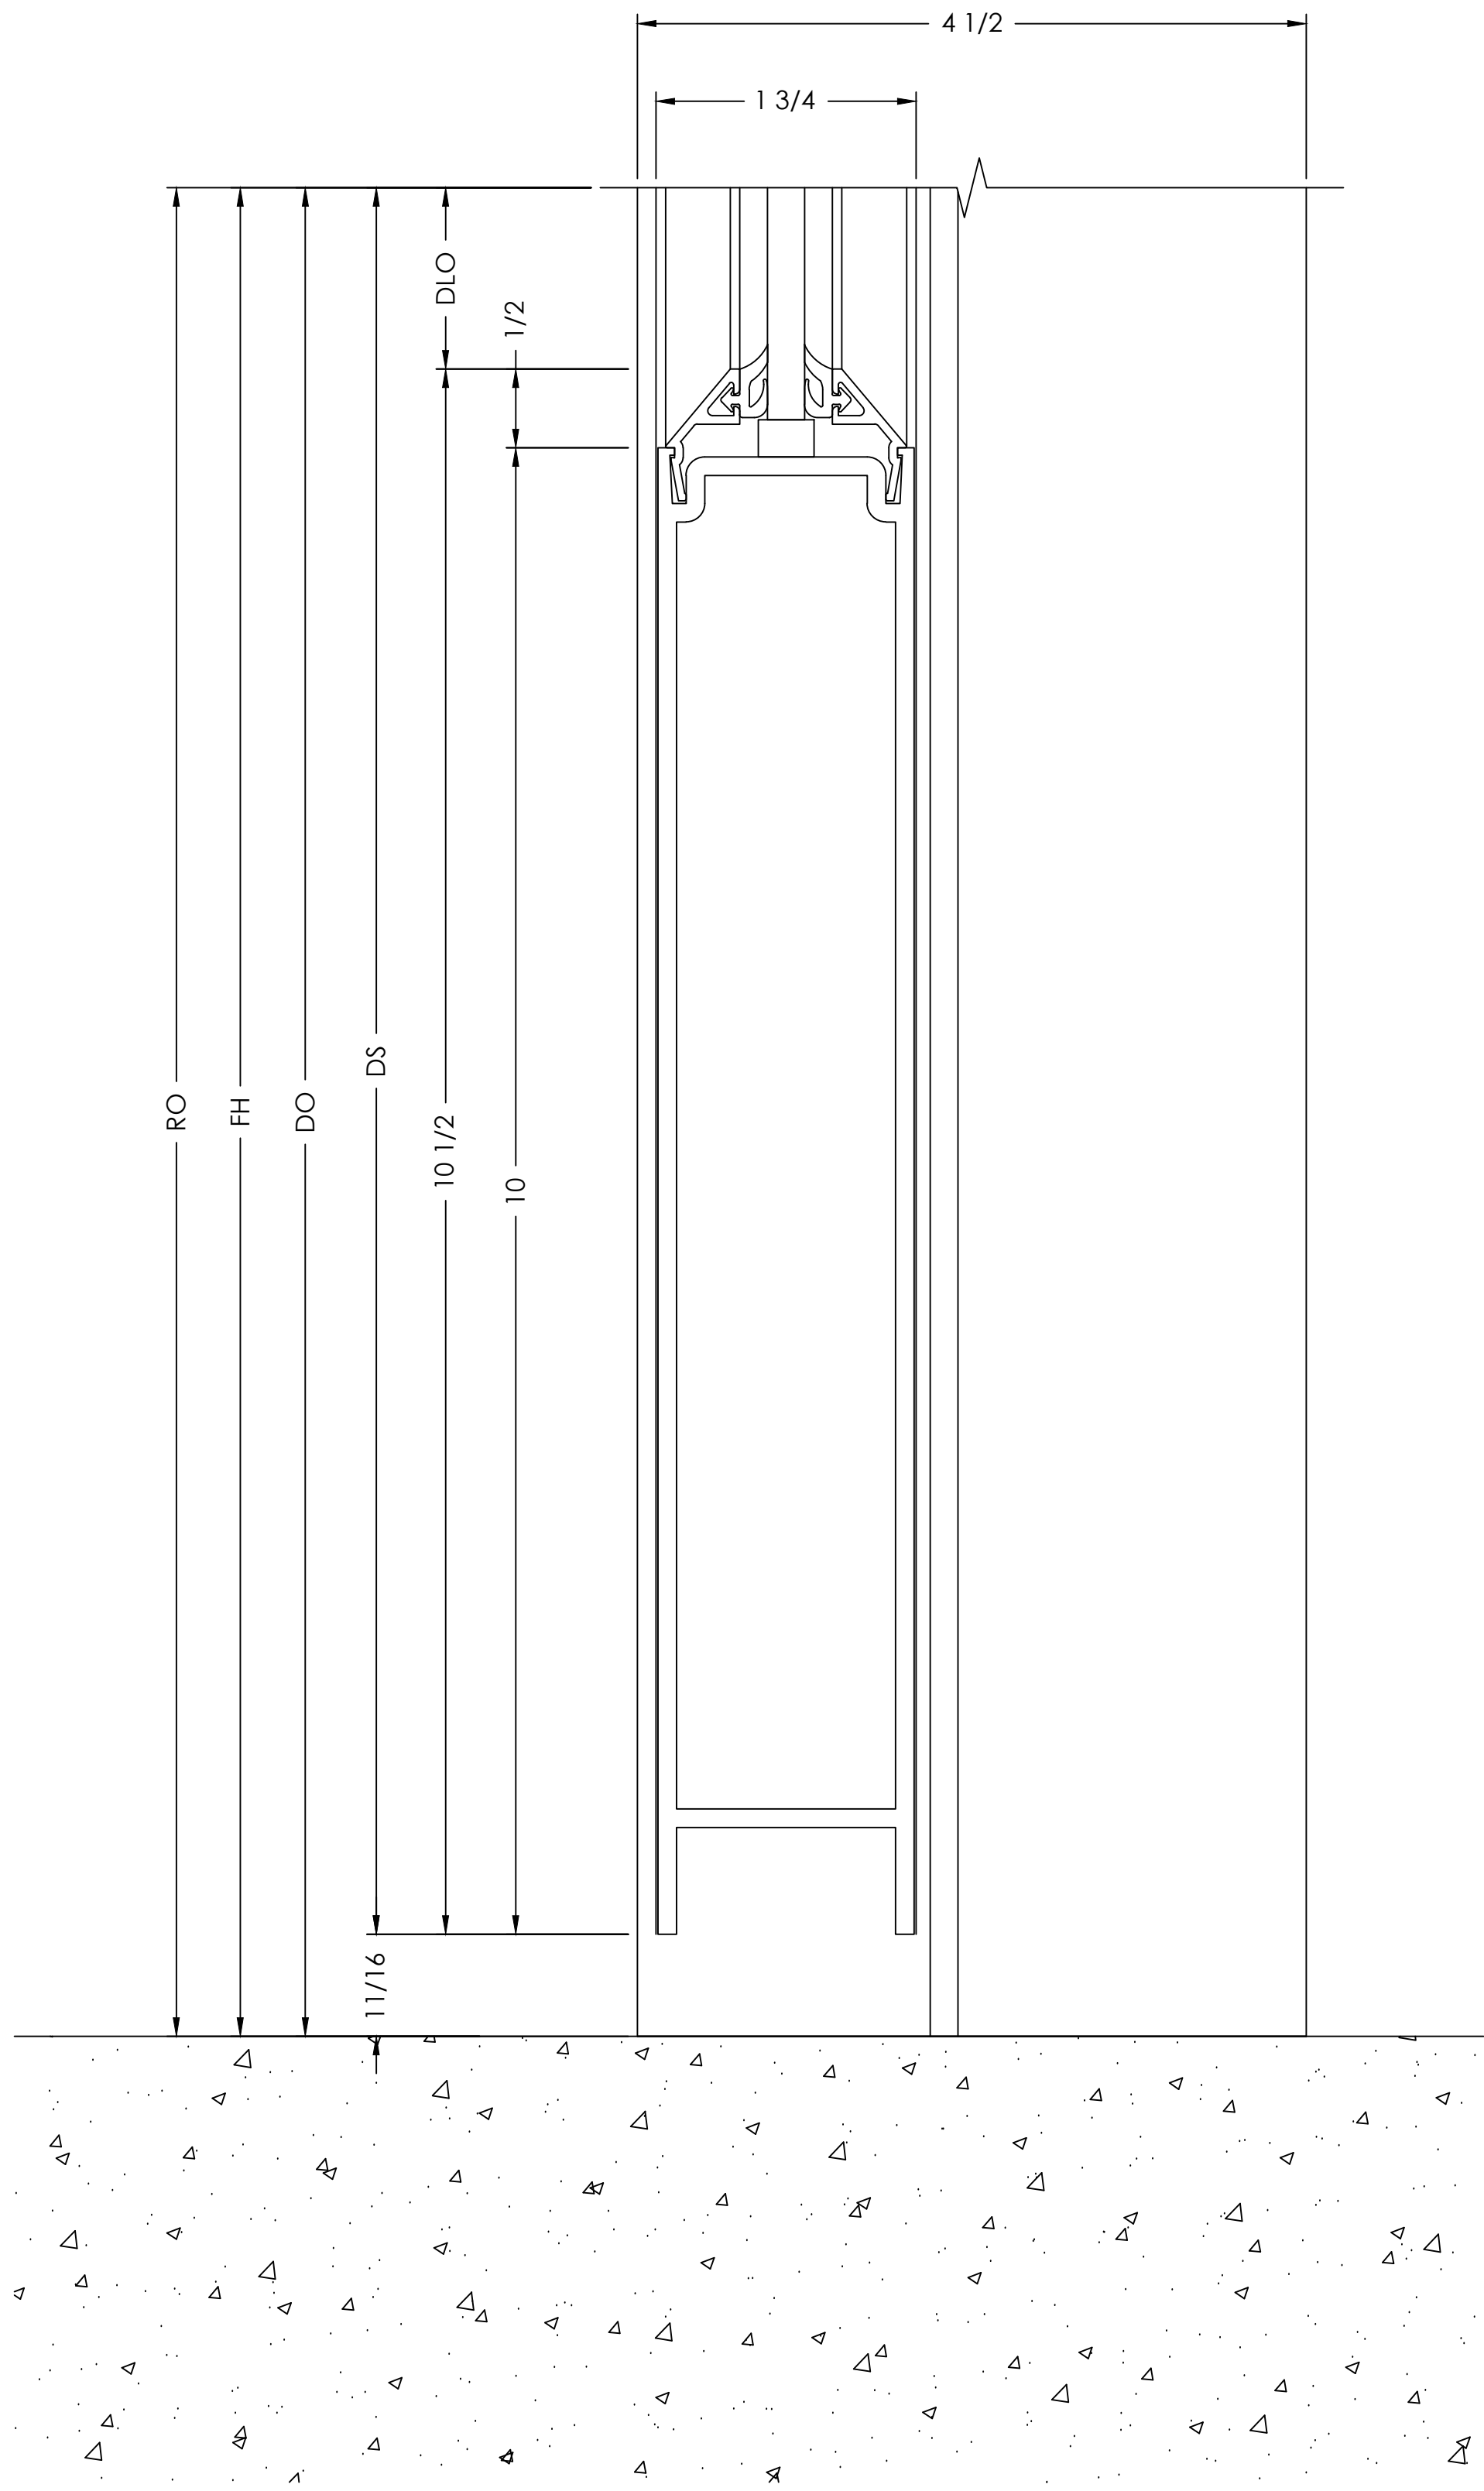

- TYPICAL DETAIL NOTES:
- ADEQUATE SUPPORT MUST BE PROVIDED TO WITHSTAND LOADS IMPOSED BY WINDOW SYSTEM
  - REFER TO INSTALLATION MANUAL FOR ADD'L INFO

VISION  
DRAFTING,  
INC.  
TEL: (470) 400-8783  
RGRAHAM@VISIONDRAFTING.NET  
WWW.VISIONDRAFTING.NET

|                   |              |  |  |
|-------------------|--------------|--|--|
| BY                |              |  |  |
| DATE              |              |  |  |
| REVISION NO.      |              |  |  |
| BY                |              |  |  |
| DATE              | 09/09/2024   |  |  |
| PRINTS ISSUED FOR | 1ST APPROVAL |  |  |

ARCHITECT/LOCATION  
SCOTT + CORVIA  
429 S KELLER RD, SUITE 200  
ORLANDO, FL 32810  
PHONE 407.660.2766

PROJECT NAME/LOCATION  
COOL RUNNINGS  
HWY 85, FAYETTEVILLE, GA 30214

SCALE:  
1:1  
SHEET NO.  
DETAILS  
705