

ALL GLASS GLASS SYSTEM PROJECT

BY				
DATE				
REVISION NO.				
BY	B.G.			
DATE	07/23/2025			
PRINTS ISSUED FOR 1st APPROVAL				
ARCHITECT/LOCATION	ALL GLASS GLASS SYSTEM PROJECT			
PROJECT NAME/LOCATION				
SCALE:				
SHEET NO.	COVER 101			

GENERAL NOTES	GLAZING SYSTEM(S) USED	GLAZING SCHEDULE	SHEET SUMMARY	ABBREVIATIONS / SYMBOLS
1. THESE DRAWINGS HAVE BEEN PREPARED IN ACCORDANCE WITH THE SUPPLIED CONSTRUCTION DRAWINGS, SPECIFICATIONS AND _____ PROPOSAL. 2. REVISIONS, ADDITIONS, OR DEDUCTIONS REQUIRE WRITTEN AUTHORIZATION OR A REVISED PURCHASE ORDER ACCOMPANYING RETURNED PRINTS. 3. _____ WILL ASSUME NO RESPONSIBILITY BEYOND FABRICATION IN ACCORDANCE WITH THESE DRAWINGS OR FROM ERRORS RESULTING FROM THE USE OF THESE DRAWINGS BY OTHER TRADES. 4. THE PURPOSE OF THESE SHOP DRAWINGS IS TO CLARIFY AND DEFINE THE SCOPE OF WORK THAT THE ARCHITECT HAS INTENDED FOR THIS PARTICULAR PROJECT. 5. APPROVAL BY THE ARCHITECT AND CUSTOMER SHALL CONSTITUTE ACCEPTANCE OF THESE DRAWINGS AS THE BASIS OF WORK THAT WILL BE SUPPLIED BY _____. THESE DRAWINGS REPRESENT OUR INTERPRETATION OF THE ARCHITECTS INTENT DELIVERED THROUGH CONSTRUCTION DRAWINGS AND SPECIFICATIONS. 6. IF THESE SHOP DRAWINGS DO NOT REPRESENT THE ARCHITECTS SPECIFIC INTENT OF REPRESENTED WORK, IT IS THE ARCHITECTS RESPONSIBILITY TO MAKE THE NECESSARY CHANGES TO THESE PRINTS. 7. REQUESTS FOR REVISIONS AFTER _____ HAS BEEN AUTHORIZED TO PROCEED WITH FABRICATION WILL BE SUBJECT TO A MINIMUM HANDLING CHARGE PLUS THE COST OF FABRICATED MATERIALS. 8. FABRICATION WILL NOT BEGIN UNTIL _____ HAS RECEIVED A SIGNED COPY OF THESE DRAWINGS. ALL DIMENSIONS REQUIRED FOR SHALL BE FIELD VERIFIED OR RELEASED BY THE GENERAL CONTRACTOR PRIOR TO FABRICATION. 9. IT IS THE ARCHITECTS RESPONSIBILITY TO VERIFY PARTICULAR REQUIREMENTS INCLUDING, BUT NOT LIMITED TO; MATERIAL TYPE, GLASS THICKNESS, FRAMING MATERIAL, FRAMING FINISHES, DOOR TYPES, HARDWARE SCHEDULE, ETC. 10. ONCE APPROVED BY THE ARCHITECT THESE SHOP DRAWING WILL BECOME A PART OF THE CONTRACT BETWEEN _____ AND THE GENERAL CONTRACTOR AND ALL WORK SHALL BE COMPLETED AS IN SAID DETAILED SHOP DRAWINGS. THESE SHOP DRAWINGS SHALL SUPERSEDE ALL CONTRACT DRAWINGS AND SPECIFICATIONS. 11. ERECTION AND GLAZING PROCEDURES ARE TO BE IN ACCORDANCE WITH PROCEDURES IN THE INSTALLATION MANUAL.	TYPE P 1/2" GLASS DOORS WITH 3 5/8" TOP & BOTTOM RAILS FIXED 1/2" GLASS SET IN 1" X 1" BOTTOM U-CHANNEL AND 1" X 2" TOP U-CHANNEL	G1 = 1/2" CLEAR TEMPERED GLASS WITH POLISHED EDGES EX = EXISTING GLAZING	101 COVER 102 DOOR & HARDWARE SCHEDULE 201 KEY PLAN 301 ELEVATIONS 401-403 DETAILS TOTAL (7) SHEETS	CL = CENTER LINE DO = DOOR OPENING DLO = DAY LIGHT OPENING DS = DOOR SIZE GW = GLASS WIDTH GC = GENERAL CONTRACTOR NB _____ = NOT BY _____ NTS = NOT TO SCALE RO = ROUGH OPENING V.I.F. = VERIFY IN THE FIELD 1 = REVISION X 30X = ELEVATION

FINISH FLOOR

0'-0"

X

X

G+


HARDWARE SET FOR PAIRED 1/2" GLASS ENTRANCE 801B			
QUANTITY	HARDWARE TYPE	FINISH	MANUFACTURER / PART NUMBER
2	3 5/8" SQUARE TOP RAILS	US32D BRUSHED STAINLESS	DORMA / 225.001 WITH 928.006 ARM
2	3 5/8" SQUARE BOTTOM RAILS	US32D BRUSHED STAINLESS	DORMA / 225.006 WITH 928.055 PIVOT
1	1 3/4" X 4 1/8" HEADER PREPPED FOR RTS88 CLOSERS	US32D BRUSHED STAINLESS	DORMA / 233.020
2	OVERHEAD CONCEALED CLOSERS	-	DORMA / RTS-88
2	24" NON LOCKING LADDER PULL SETS	US32D BRUSHED STAINLESS	DORMA / STANDARD
MAG LOCKS, ACTUATOR, CARD READER AND PUSH TO EXIT BUTTON BY OTHERS.			

- TYPICAL ELEVATION NOTES:
- PLEASE VERIFY ALL DIMENSIONS PRIOR TO FABRICATION AND INSTALLATION.

• PLEASE VERIFY ALL GLAZING MARKS

FINISH FLOOR
0'-0"

PLEASE CONFIRM PULL
HANDLE LOCATIONS

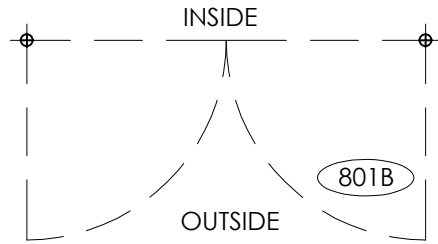

1 HARDWARE SCHEDULE
SCALE: N.T.S.



2 DOOR ELEVATION
SCALE: 3/8" = 1'-0"

TYPE P 1/2" GLASS DOORS

HARDWARE SET FOR PAIRED 1/2" GLASS ENTRANCE 803 & 808			
QUANTITY	HARDWARE TYPE	FINISH	MANUFACTURER / PART NUMBER
1	3 5/8" SQUARE TOP RAIL	US32D BRUSHED STAINLESS	DORMA / 225.001 WITH 928.006 ARM
1	3 5/8" SQUARE BOTTOM RAIL	US32D BRUSHED STAINLESS	DORMA / 225.006 WITH 928.055 PIVOT
1	1 3/4" X 4 1/8" HEADER PREPPED FOR RTS88 CLOSER	US32D BRUSHED STAINLESS	DORMA / 233.018
1	OVERHEAD CONCEALED CLOSER	-	DORMA / RTS-88
1	24" NON LOCKING LADDER PULL SET	US32D BRUSHED STAINLESS	DORMA / STANDARD

PLEASE CONFIRM PULL
HANDLE LOCATIONS

FINISH FLOOR
0'-0"

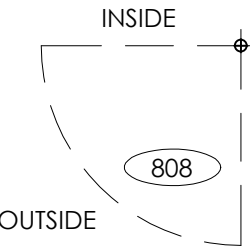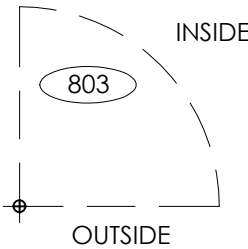

3 HARDWARE SCHEDULE
SCALE: N.T.S.

4 DOOR ELEVATION
SCALE: 3/8" = 1'-0"

TYPE P 1/2" GLASS DOORS

BY			
DATE			
REVISION NO.			
BY	B.G.		
DATE	07/23/2025		
PRINTS ISSUED FOR	1ST APPROVAL		

ARCHITECT/LOCATION

PROJECT NAME/LOCATION

ALL GLASS GLASS SYSTEM PROJECT

SCALE:
3/8" = 1'-0"

SHEET NO.
DR & HW
102



SUITE 800
KEY PLAN

ARCH REF: A1.1

1/8" = 1'-0"

1

BY	DATE	REVISION NO.	BY	DATE	PRINTS ISSUED FOR
			B.G.	07/23/2025	1ST APPROVAL

ARCHITECT/LOCATION


PROJECT NAME/LOCATION

ALL GLASS GLASS SYSTEM PROJECT


SCALE:
1/8" = 1'-0"

SHEET NO.


KEY PLAN
201

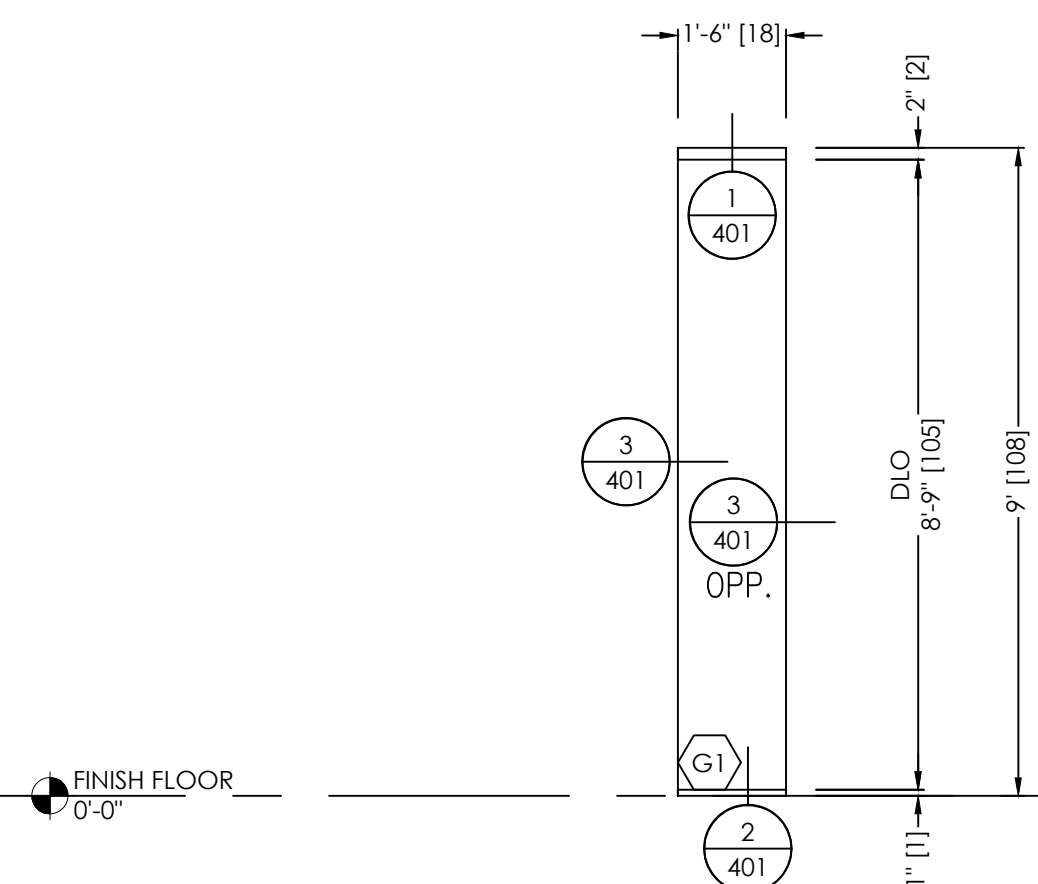

ELEVATION	1	FINISHES:
SCALE: 3/8" = 1'-0"		EXT: PER COVER SHEET
QTY: 15		INT: PER COVER SHEET
ARCH. REF.: A02.00		SYSTEM(S): FIXED 1/2" GLASS

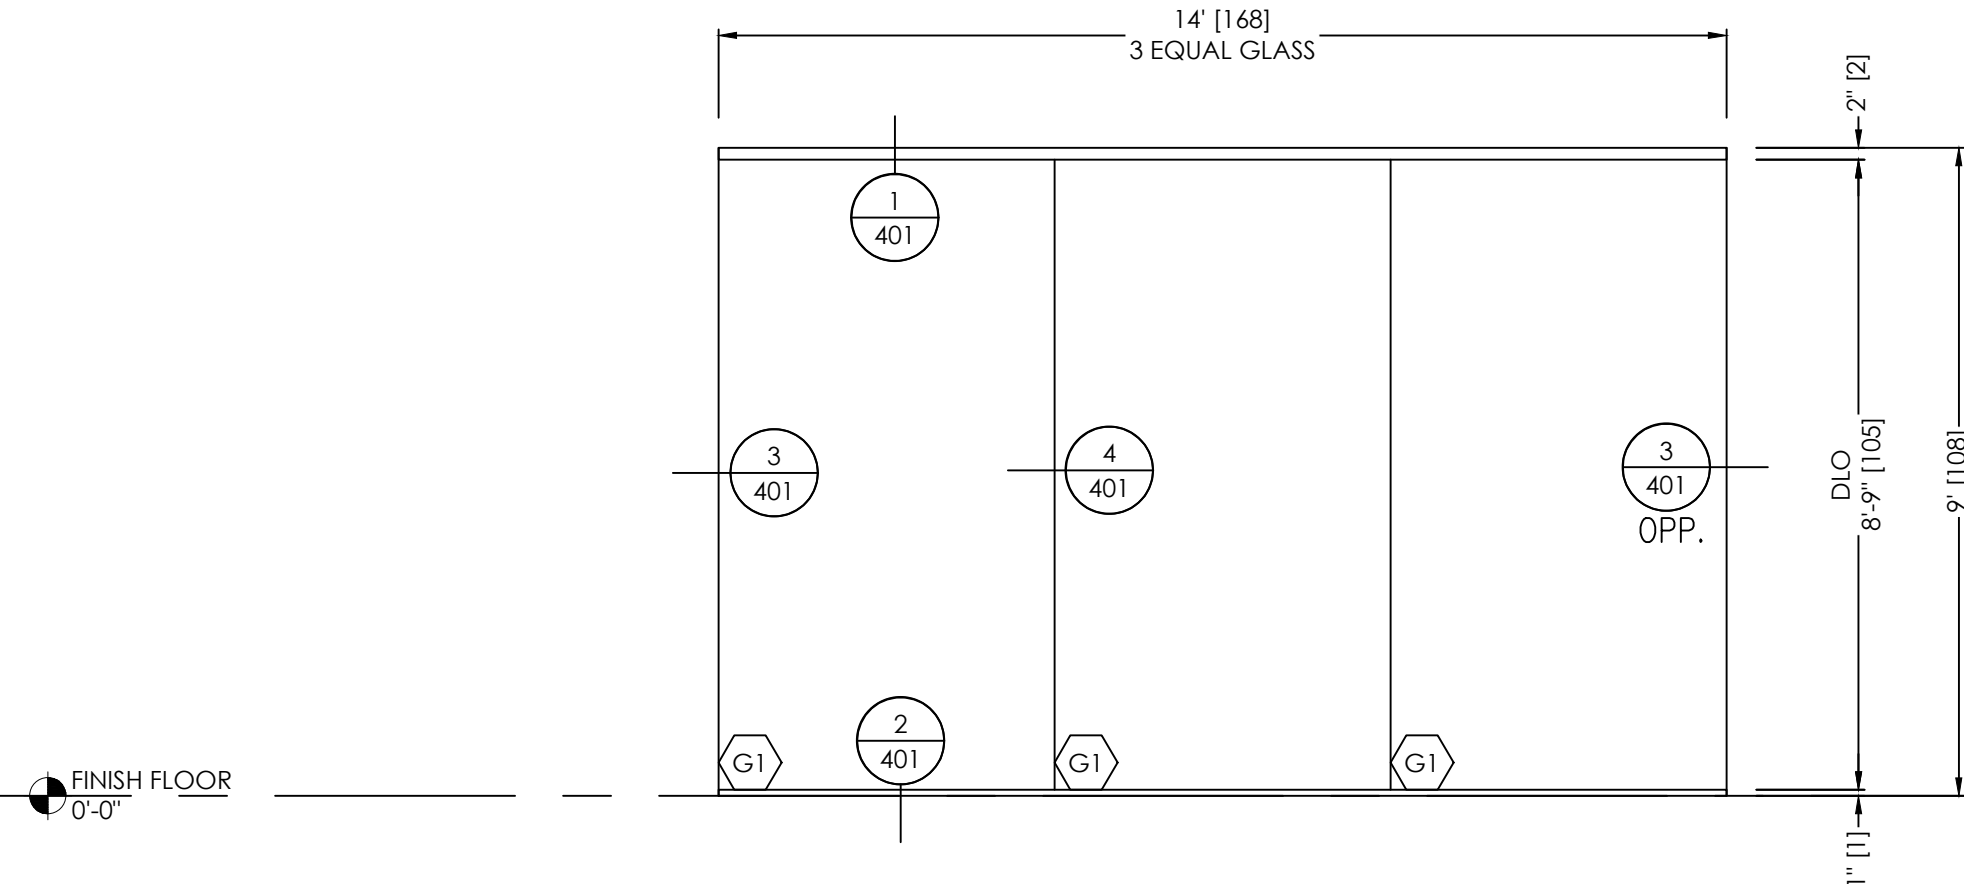


ELEVATION	2	FINISHES:
SCALE: 3/8" = 1'-0"		EXT: PER COVER SHEET
QTY: 1		INT: PER COVER SHEET
ARCH. REF.: A02.00		SYSTEM(S): FIXED 1/2" GLASS

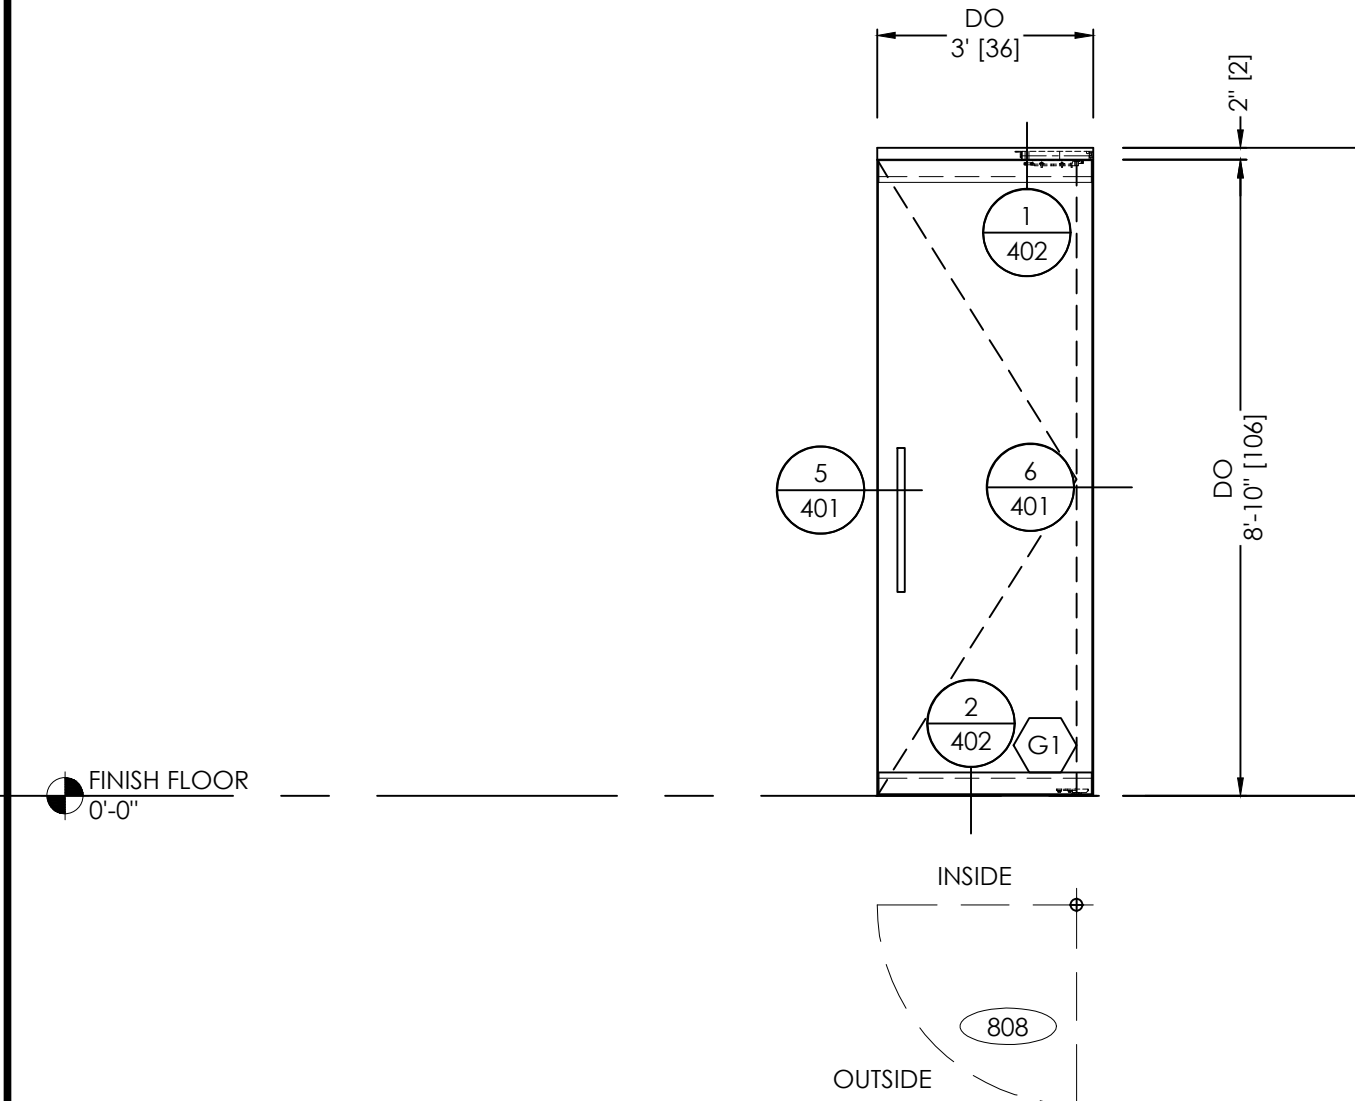


ELEVATION		FINISHES:
SCALE: 3/8" = 1'-0"	3	EXT: PER COVER SHEET
QTY: 1		INT: PER COVER SHEET
ARCH. REF.: A02.00		SYSTEM(S): FIXED 1/2" GLASS

TYPICAL ELEVATION NOTES:


- PLEASE VERIFY ALL DIMENSIONS PRIOR TO FABRICATION AND INSTALLATION.
- PLEASE VERIFY ALL GLAZING MARKS

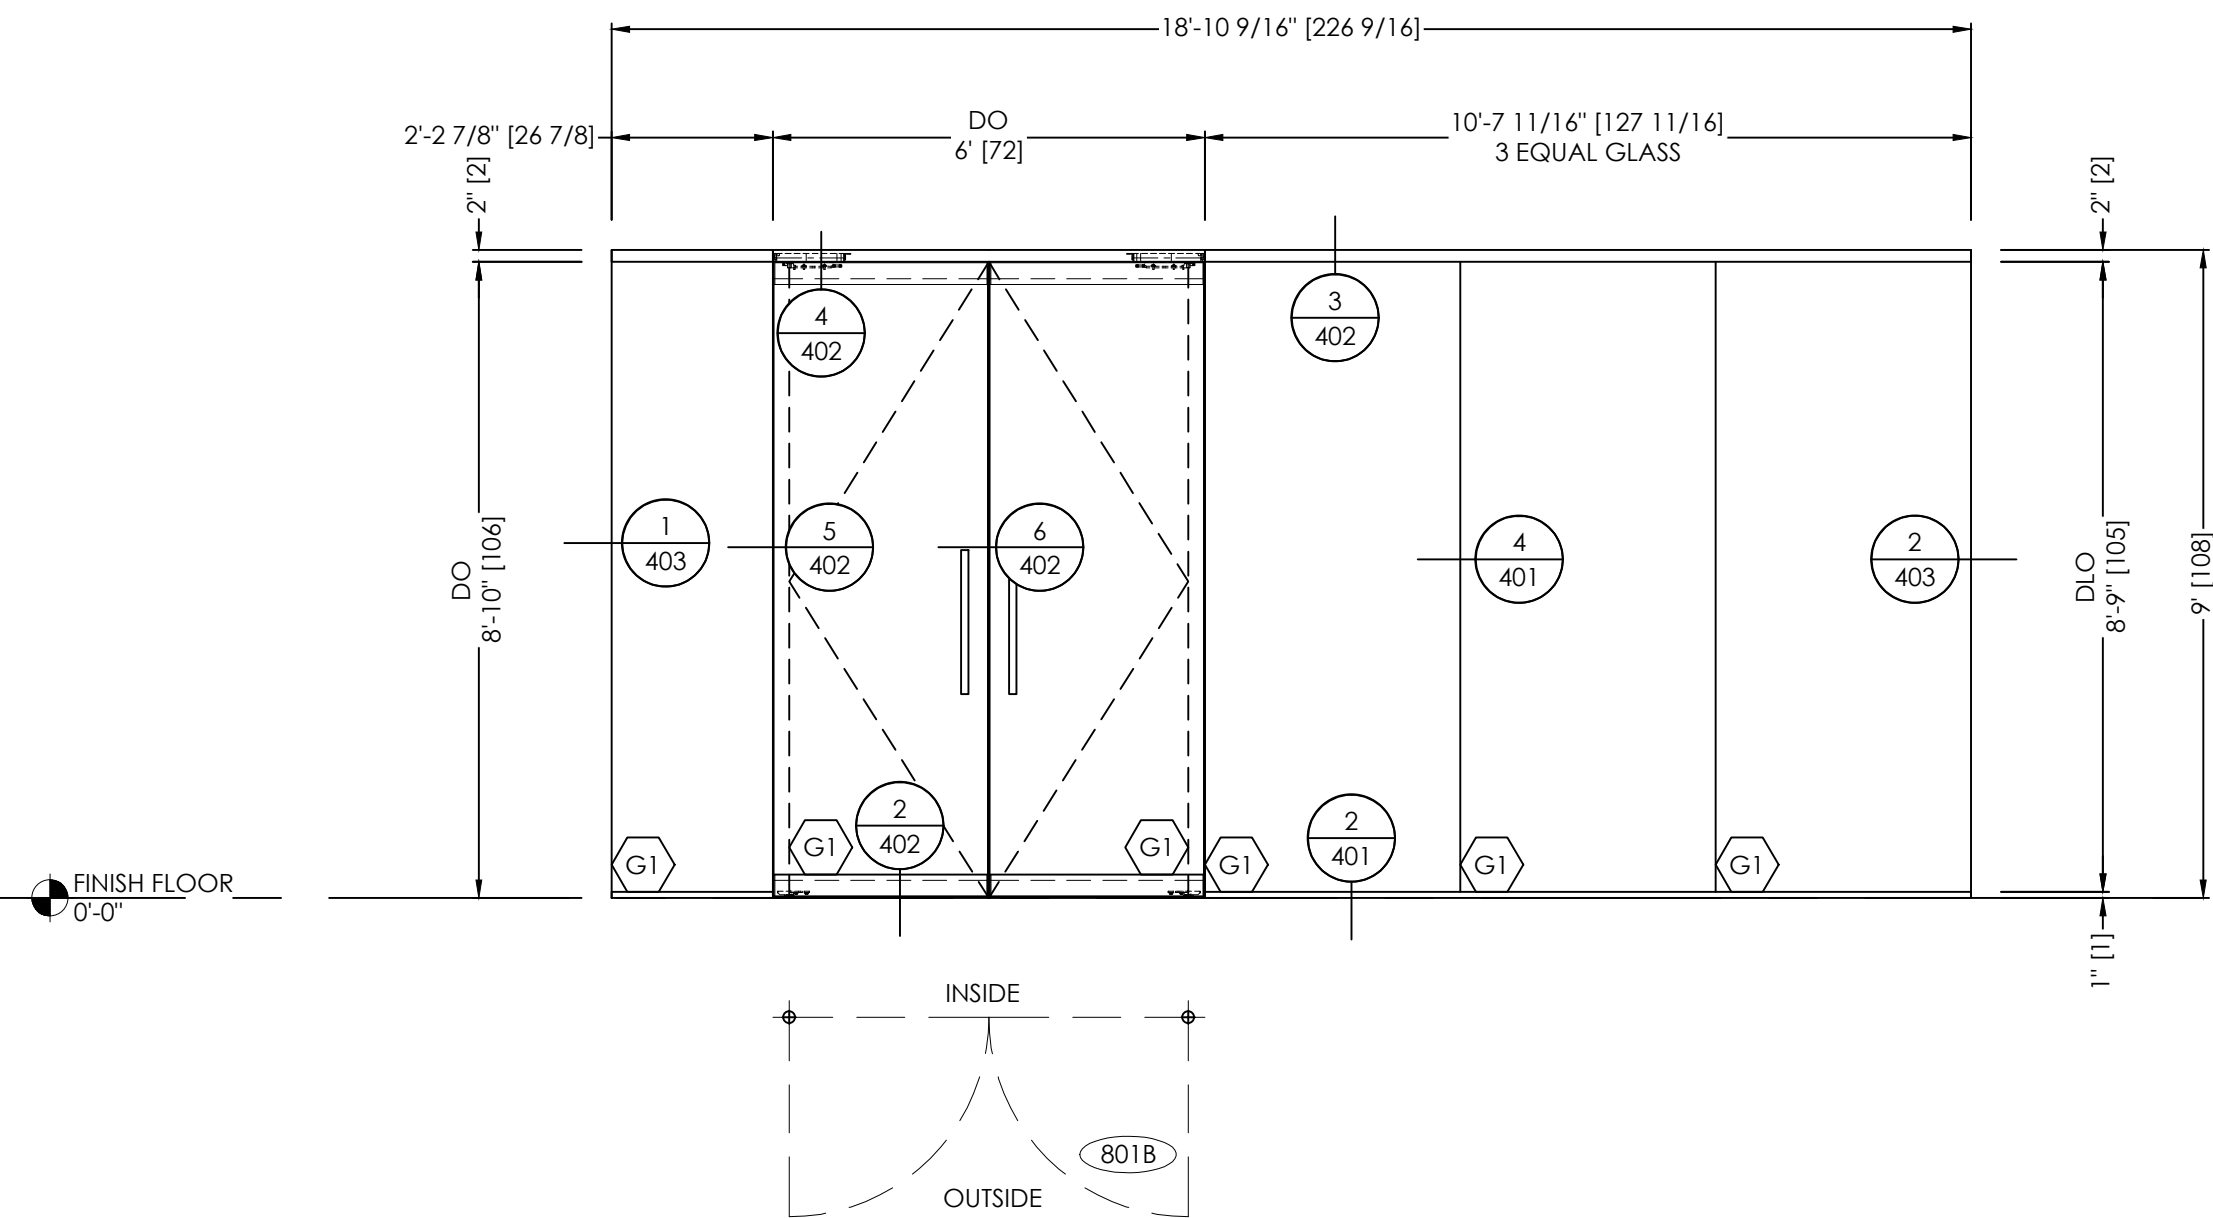

ELEVATION	4	FINISHES: EXT: PER COVER SHEET INT: PER COVER SHEET
SCALE: 3/8" = 1'-0"		
QTY: 1		
ARCH. REF.: A02.00		SYSTEM(S): TYPE P 1/2" GLASS DOORS FIXED 1/2" GLASS

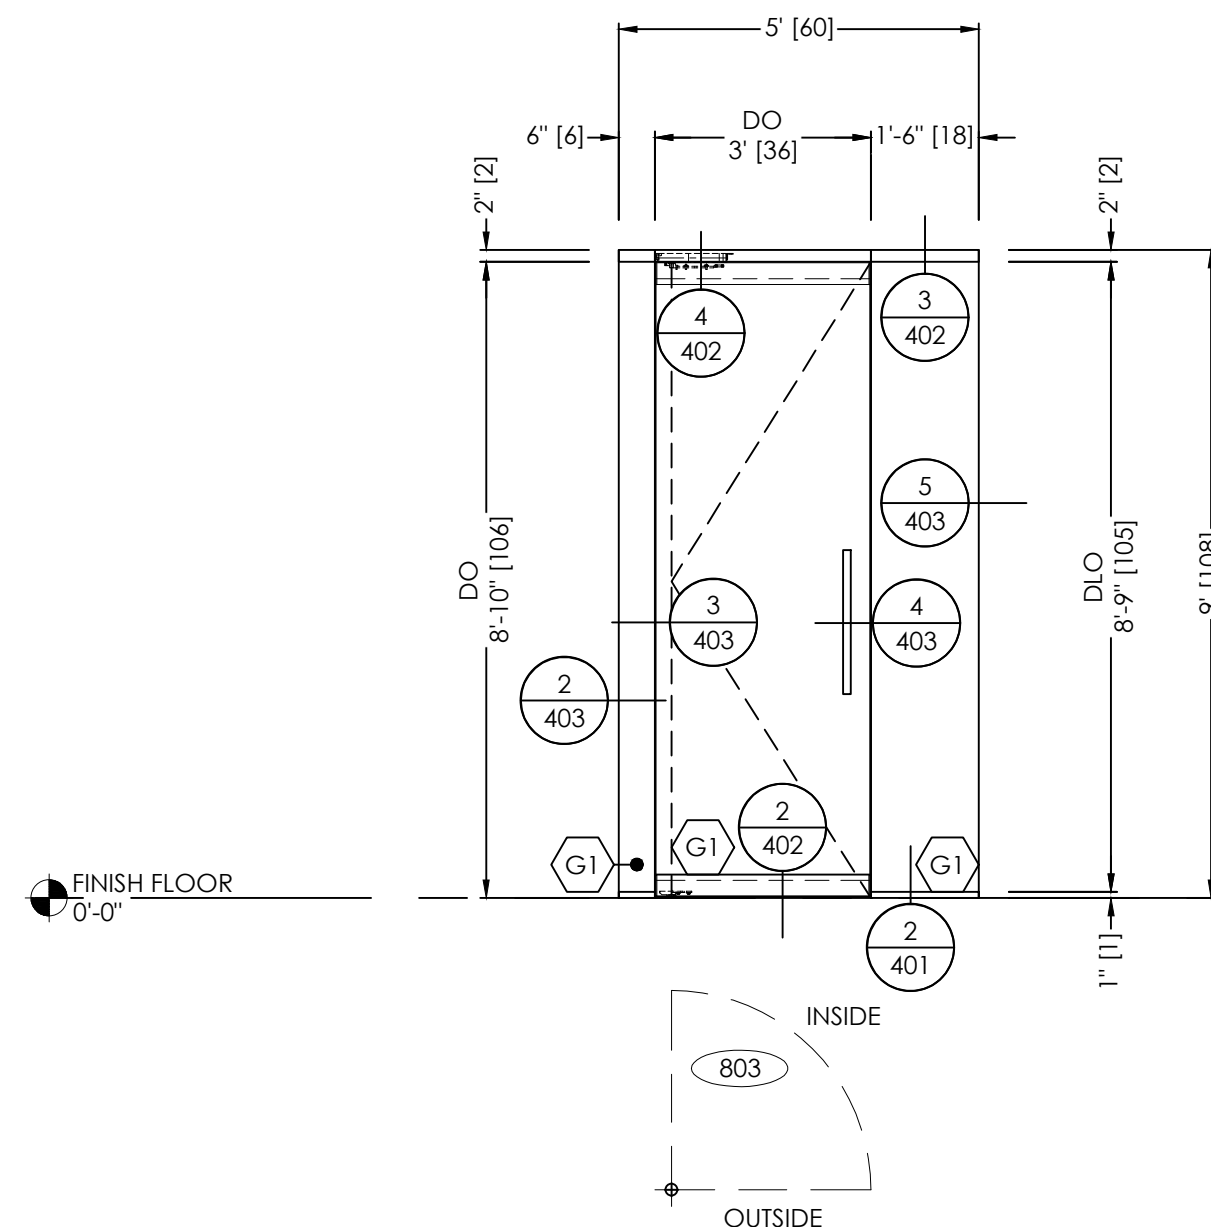

ELEVATION	5	FINISHES: EXT: PER COVER SHEET INT: PER COVER SHEET
SCALE: 3/8" = 1'-0"		
QTY: 1		SYSTEM(S): TYPE P 1/2" GLASS DOOR FIXED 1/2" GLASS
ARCH. REF.: A02.00		

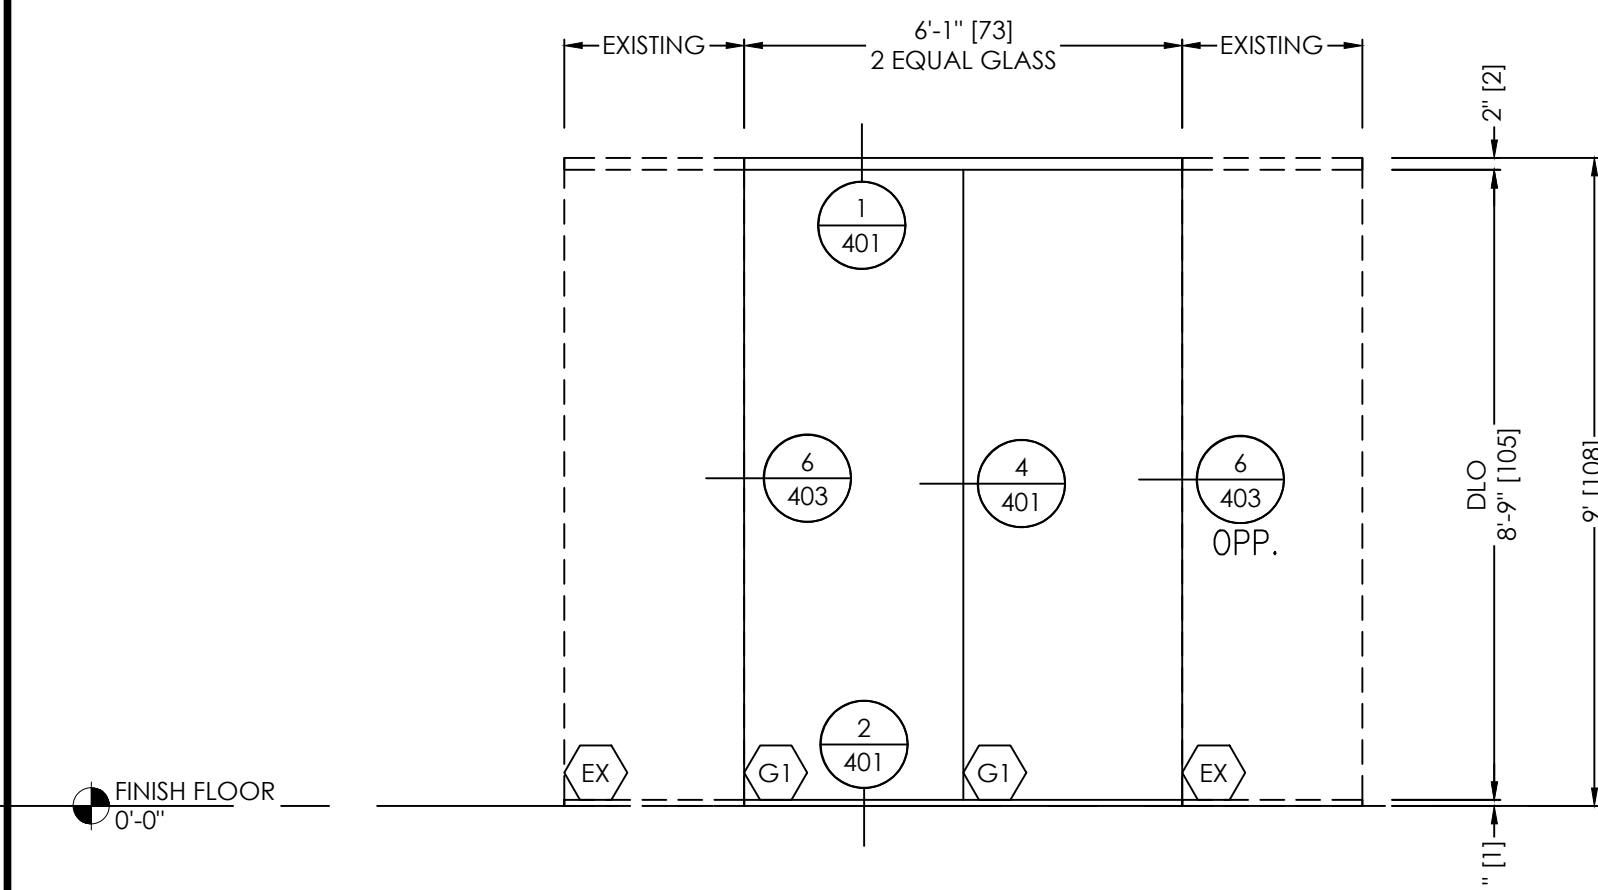

ELEVATION		FINISHES:
SCALE: 3/8" = 1'-0"	6	EXT: PER COVER SHEET
QTY: 1		INT: PER COVER SHEET
ARCH. REF.: A02.00		SYSTEM(S): FIXED 1/2" GLASS

PRINTS ISSUED FOR	DATE	BY	REVISION NO.	DATE	BY
1ST APPROVAL	07/23/2025	B.G.			

ARCHITECT/LOCATION

PROJECT NAME/LOCATION

ALL GLASS GLASS SYSTEM PROJECT

SCALE:
3/8" = 1'-0"

SHEET NO.


ELEVATIONS
301

TOP U-CHANNEL
DETAIL

SCALE= FULL

1

ARCH. REF.: A04.00

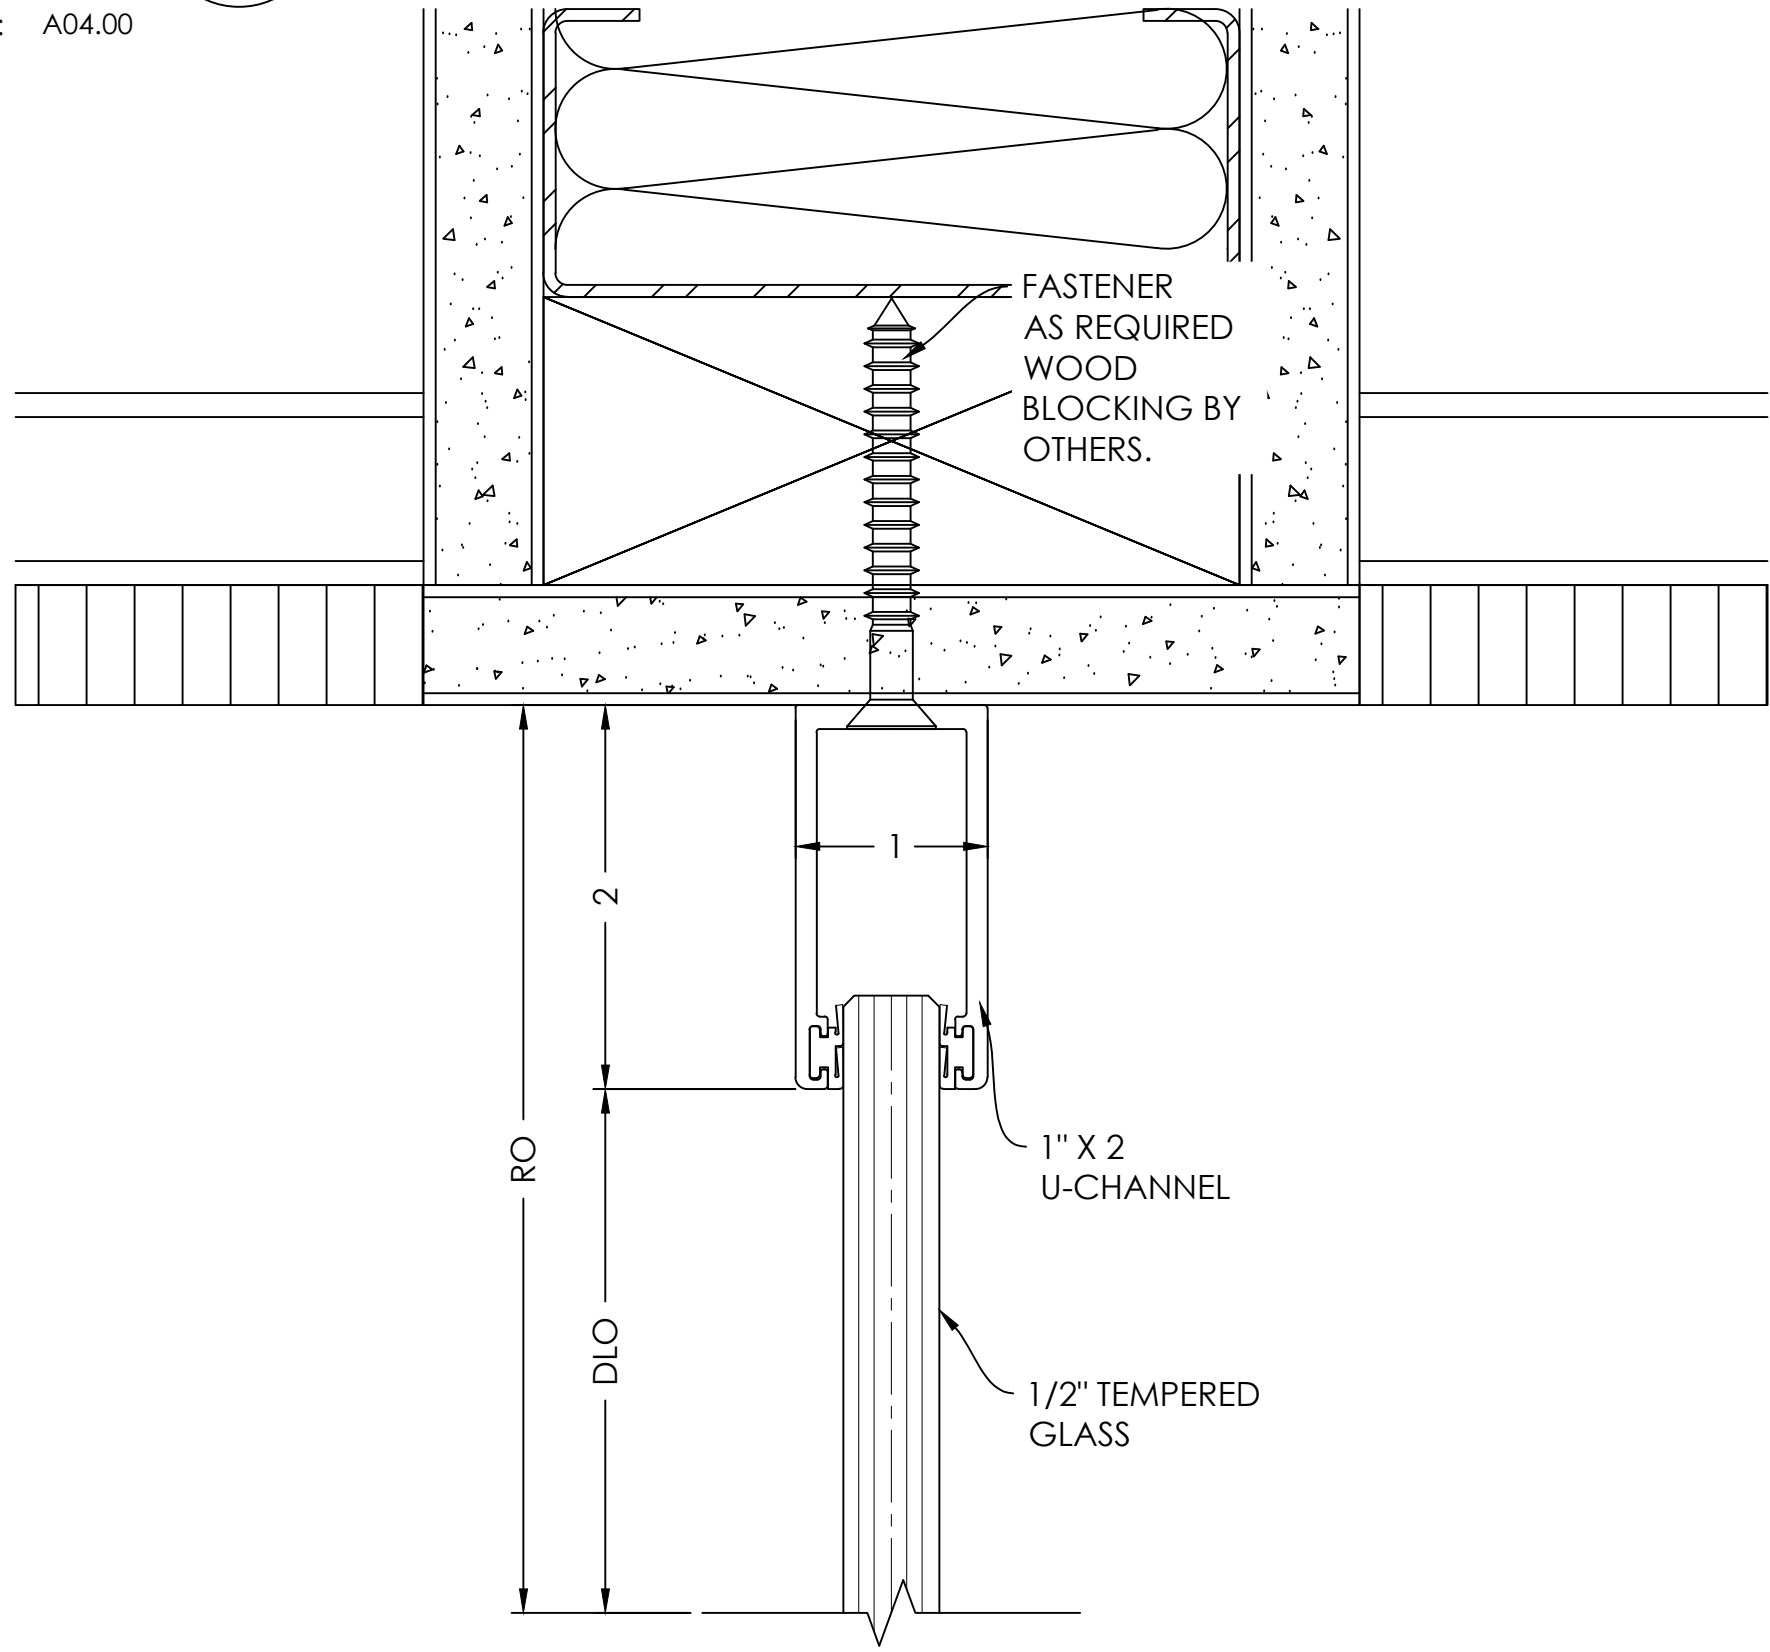


GLASS JAMB
DETAIL

SCALE= FULL

3

ARCH. REF.: A02.00

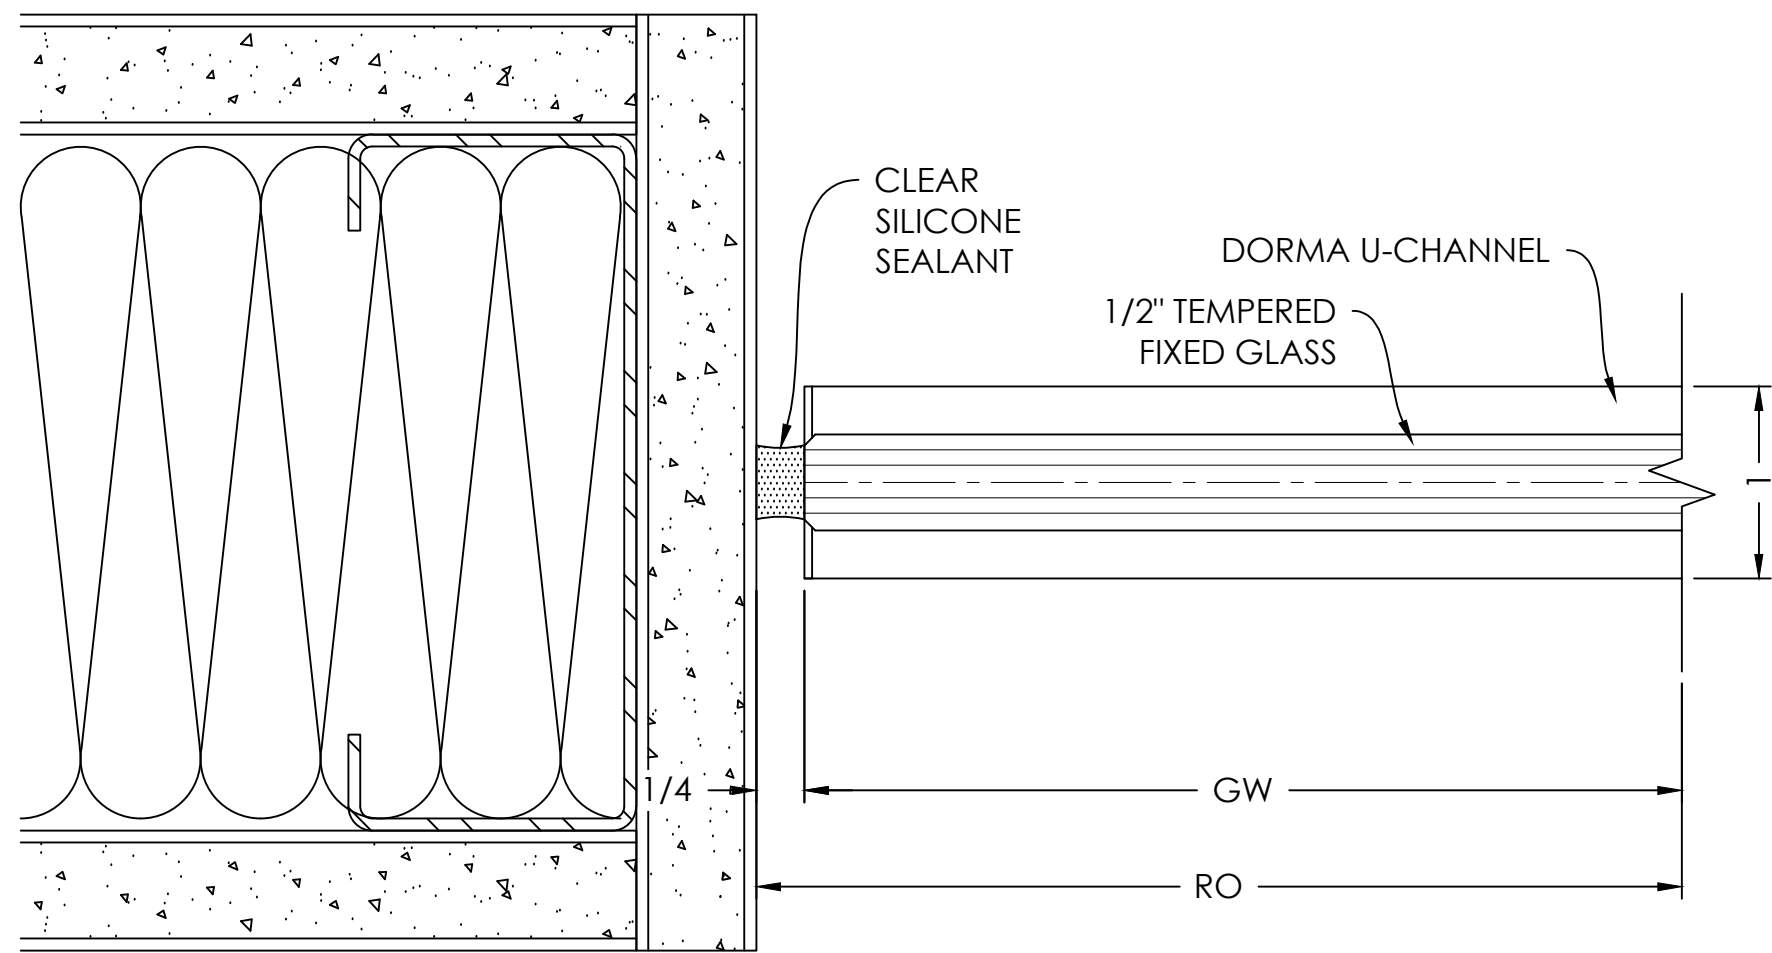


GLASS BUTT JOINT
DETAIL

SCALE= FULL

4

ARCH. REF.: A02.00

- TYPICAL DETAIL NOTES:
- ADEQUATE SUPPORT MUST BE PROVIDED TO WITHSTAND LOADS IMPOSED BY WINDOW SYSTEM
 - REFER TO INSTALLATION MANUAL FOR ADD'L INFO

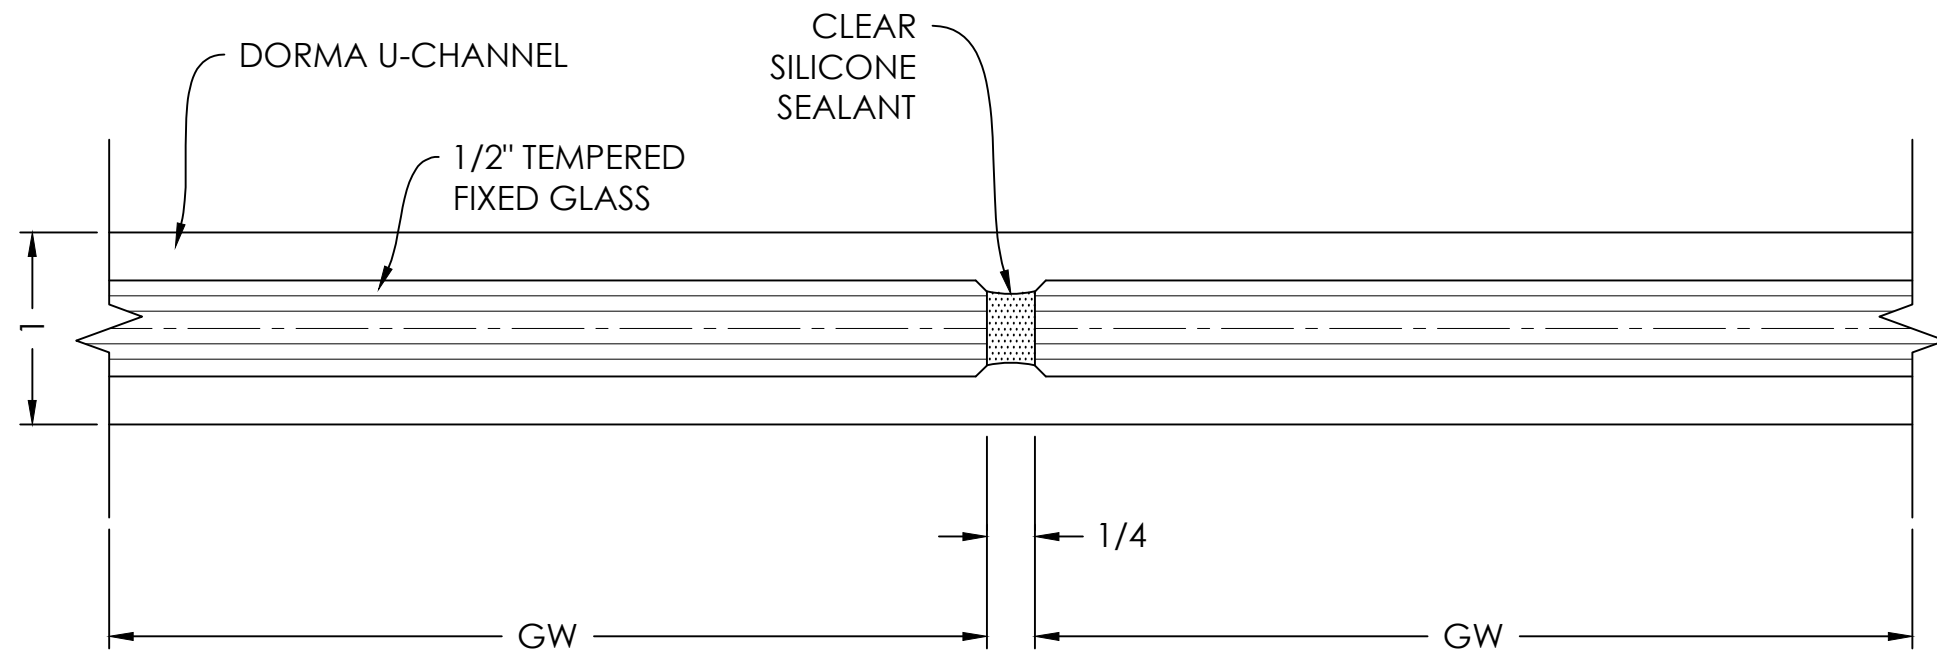


BOTTOM U-CHANNEL
DETAIL

SCALE= FULL

2

ARCH. REF.: A04.00

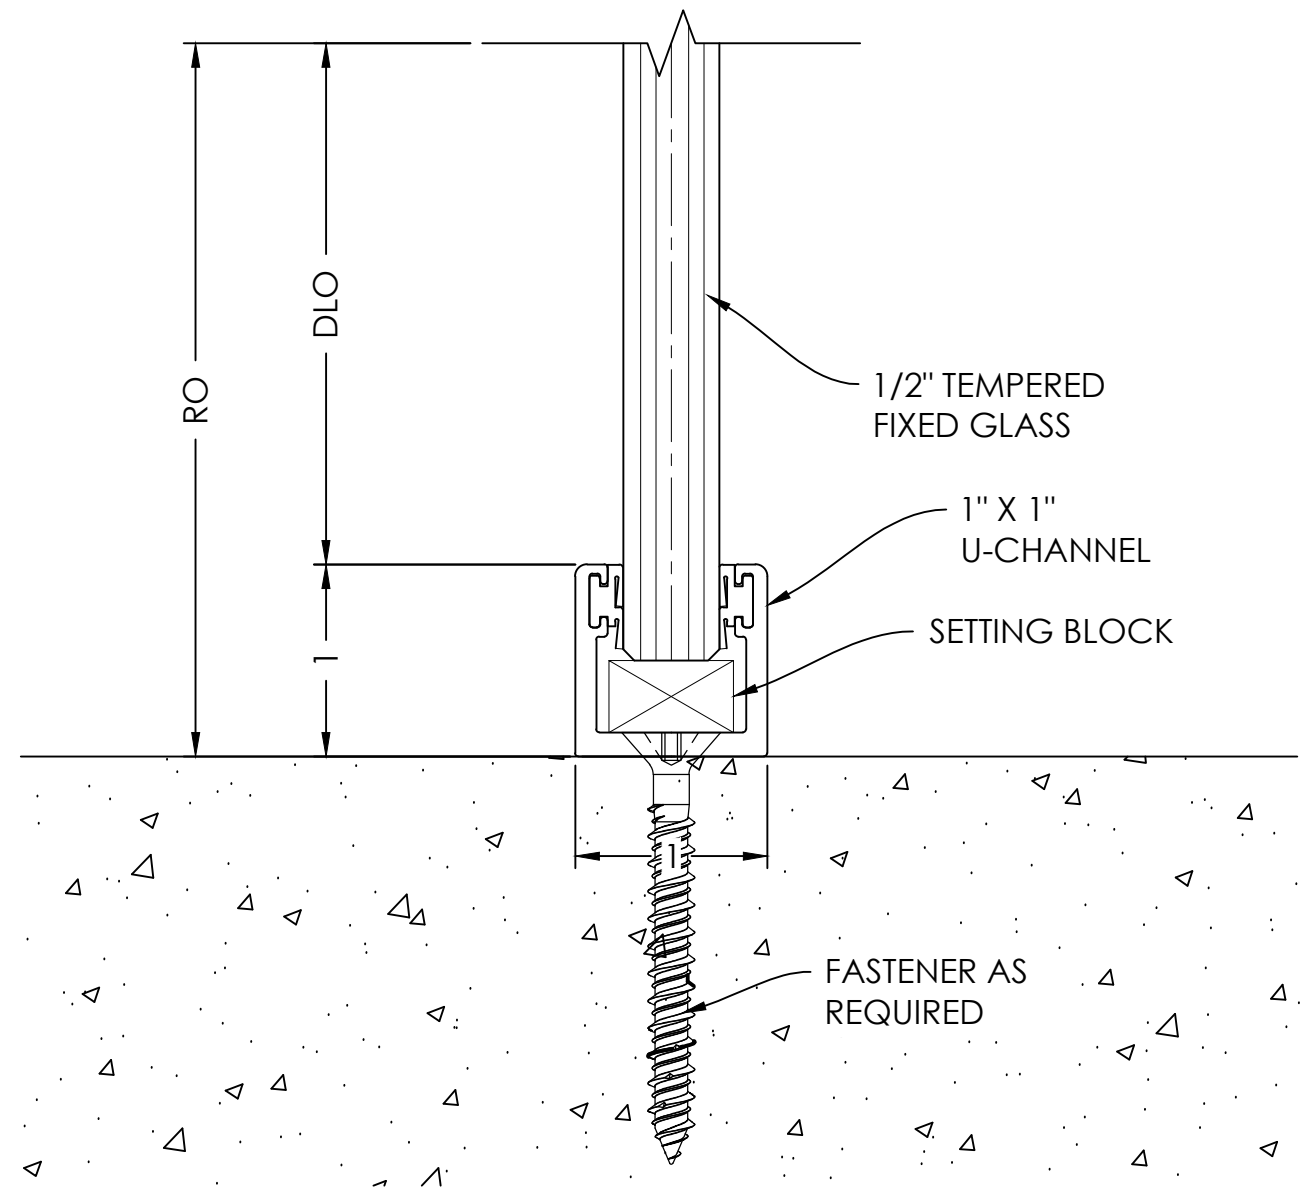


GLASS DOOR JAMB
DETAIL

SCALE= FULL

5

ARCH. REF.: A02.00

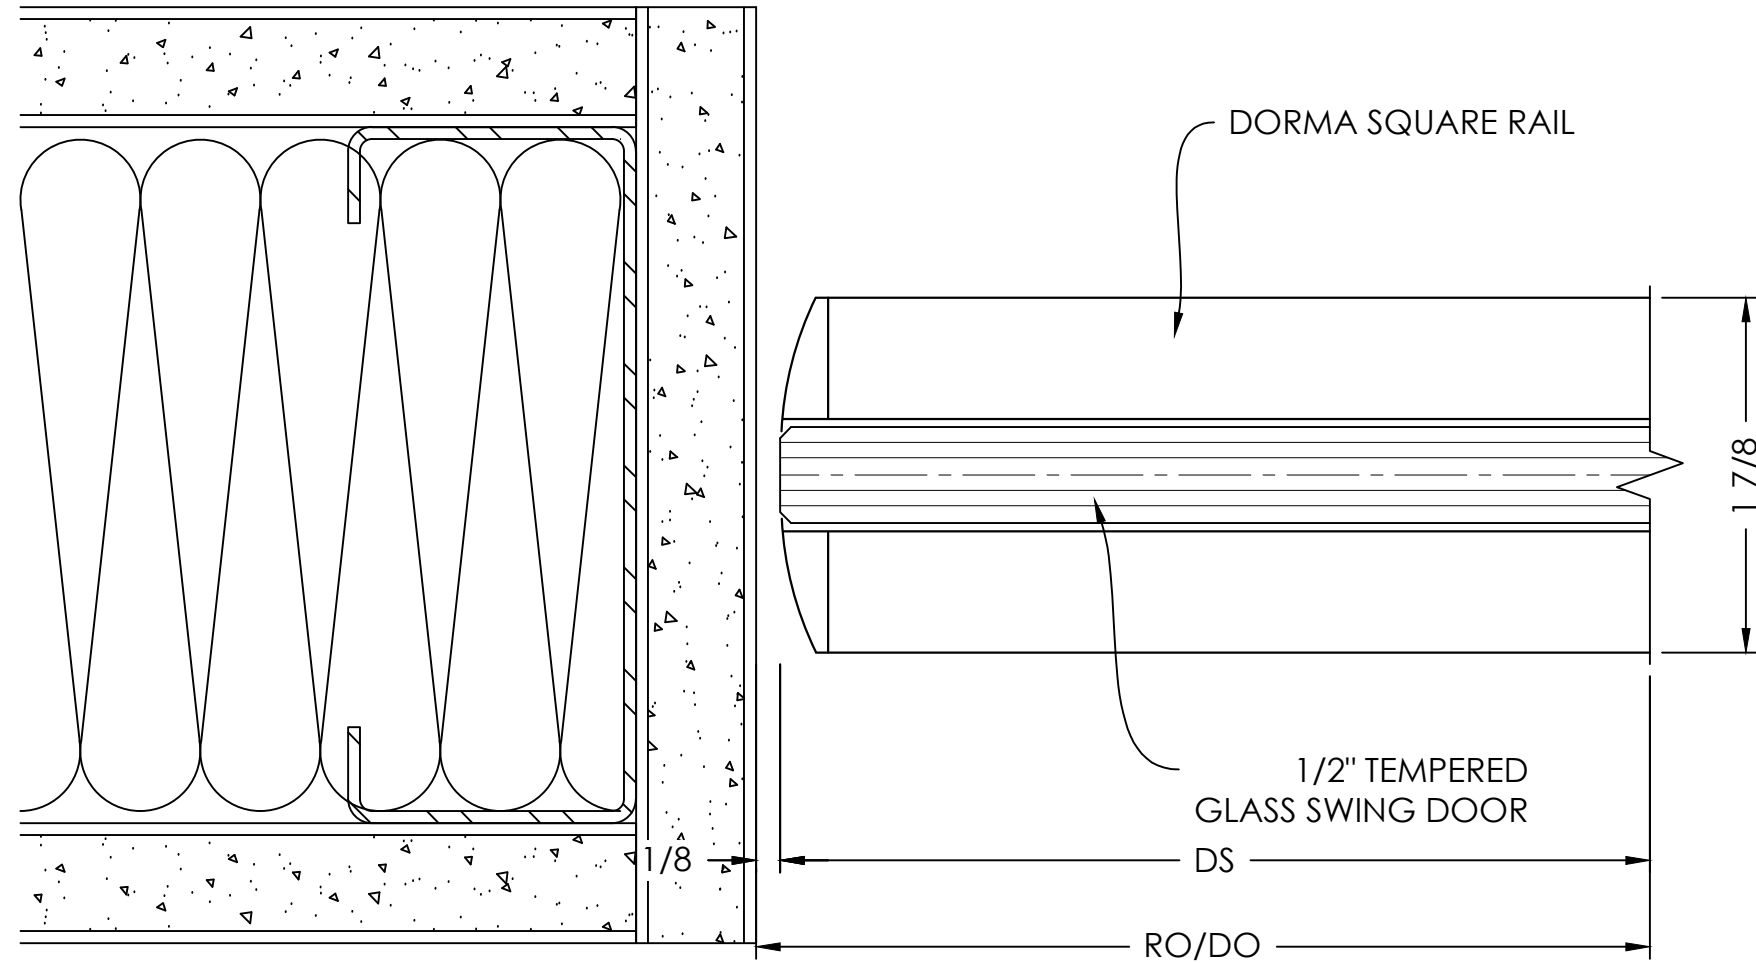


GLASS DOOR JAMB
DETAIL

SCALE= FULL

6

ARCH. REF.: A02.00

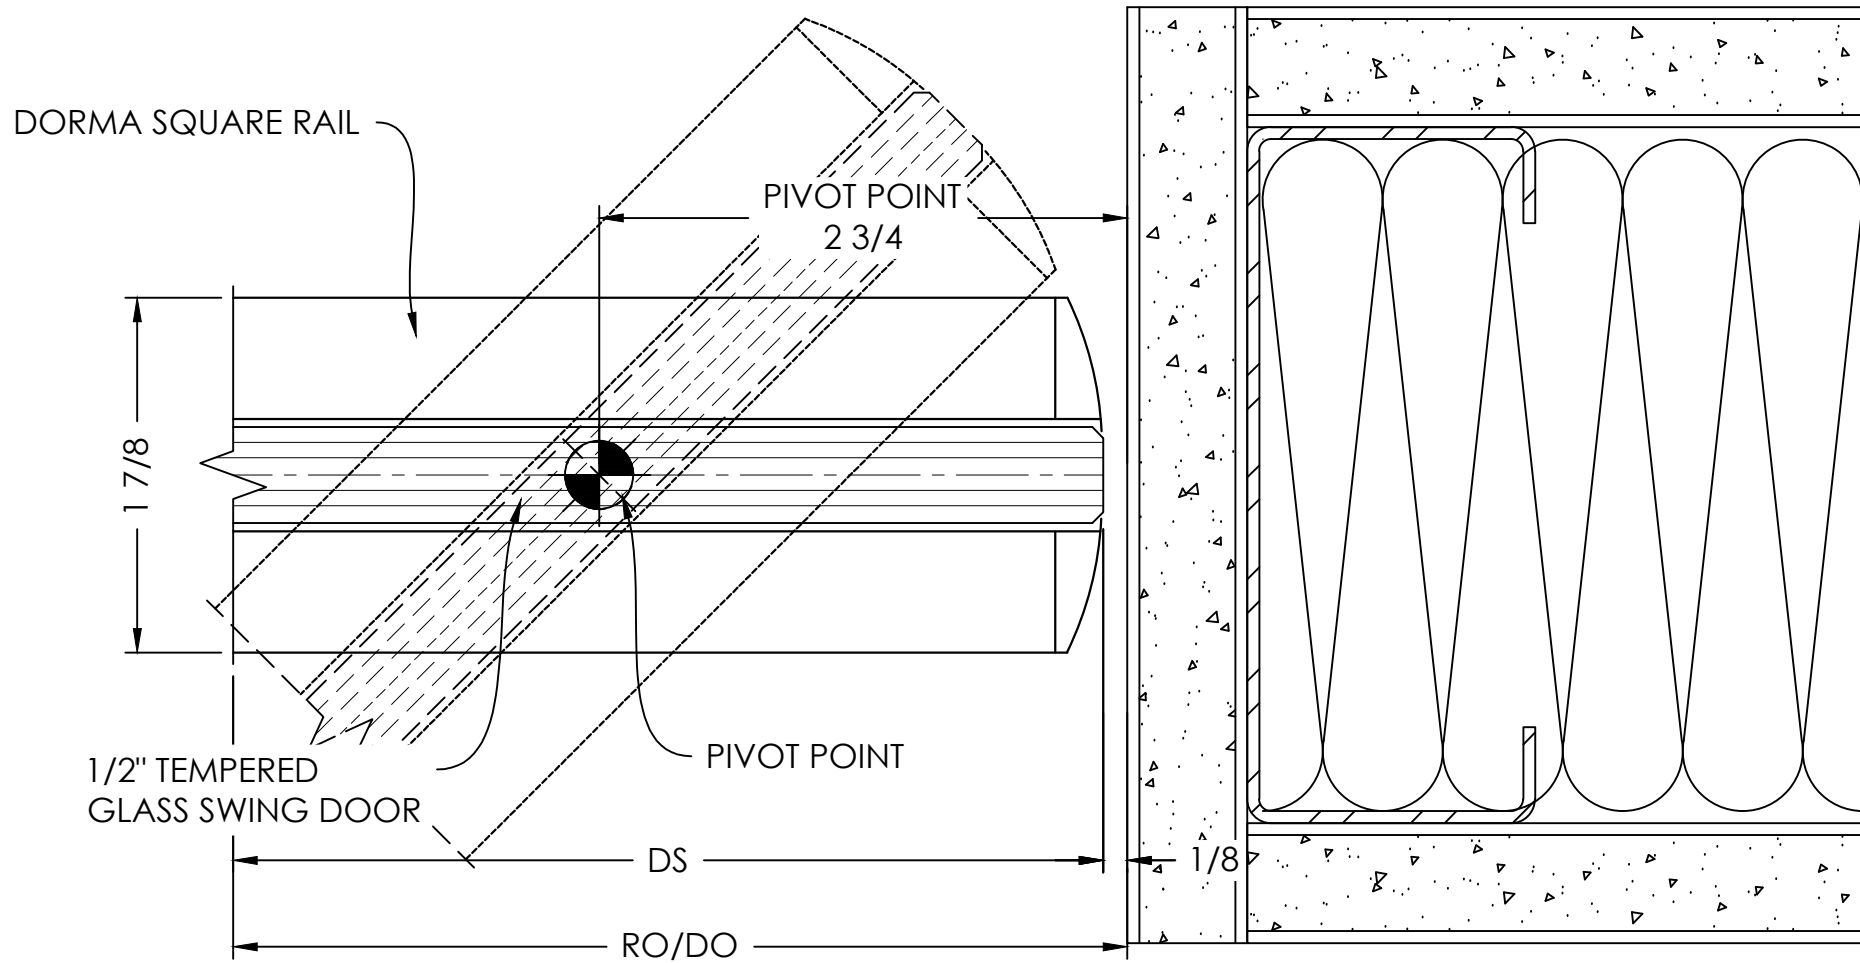

VISION
DRAFTING,
INC.
shop drawings • engineering
TEL: (470) 406-8783
BGRANAN@VISIONDRAFTING.NET
WWW.VISIONDRAFTING.NET

BY	DATE	REVISION NO.	BY	DATE	PRINTS ISSUED FOR
			B.G.	07/23/2025	1ST APPROVAL

ARCHITECT/LOCATION

PROJECT NAME/LOCATION

ALL GLASS GLASS SYSTEM PROJECT

SCALE:


1:1

SHEET NO.

DETAILS
401


DOOR HEADER
DETAIL

SCALE= FULL
ARCH. REF.: A04.00

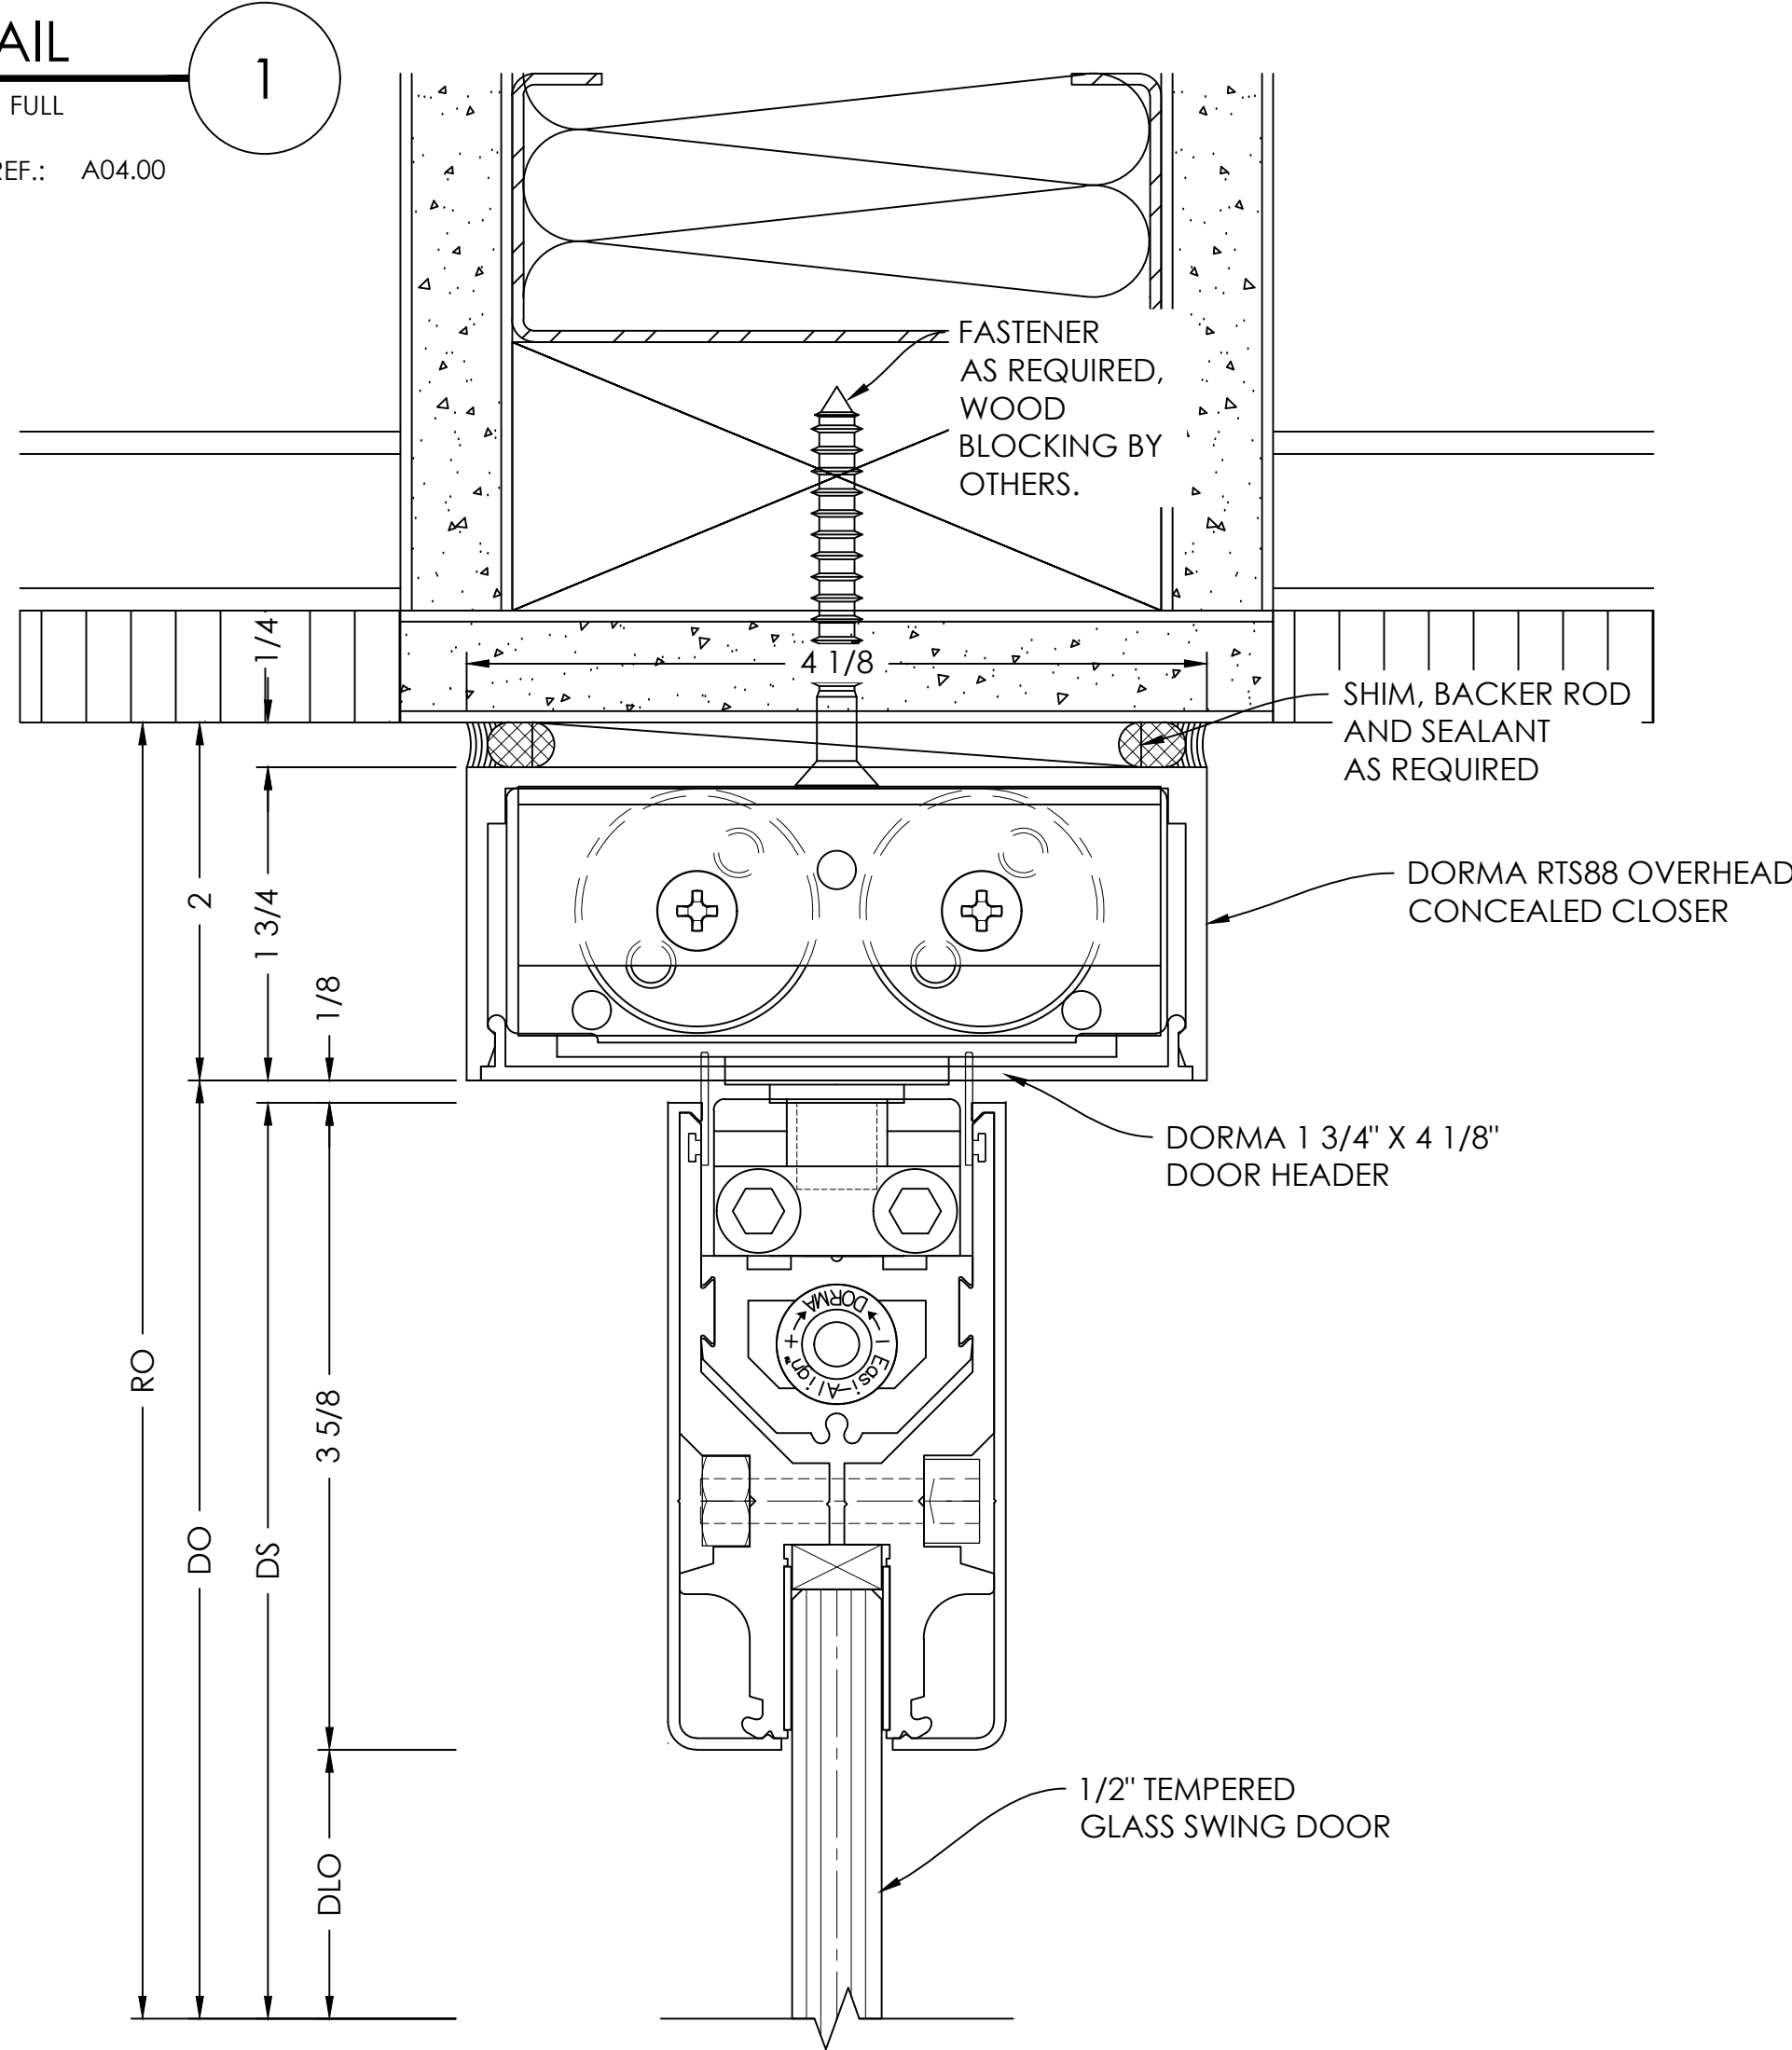

TOP U-CHANNEL
DETAIL


SCALE= FULL
ARCH. REF.: A04.00

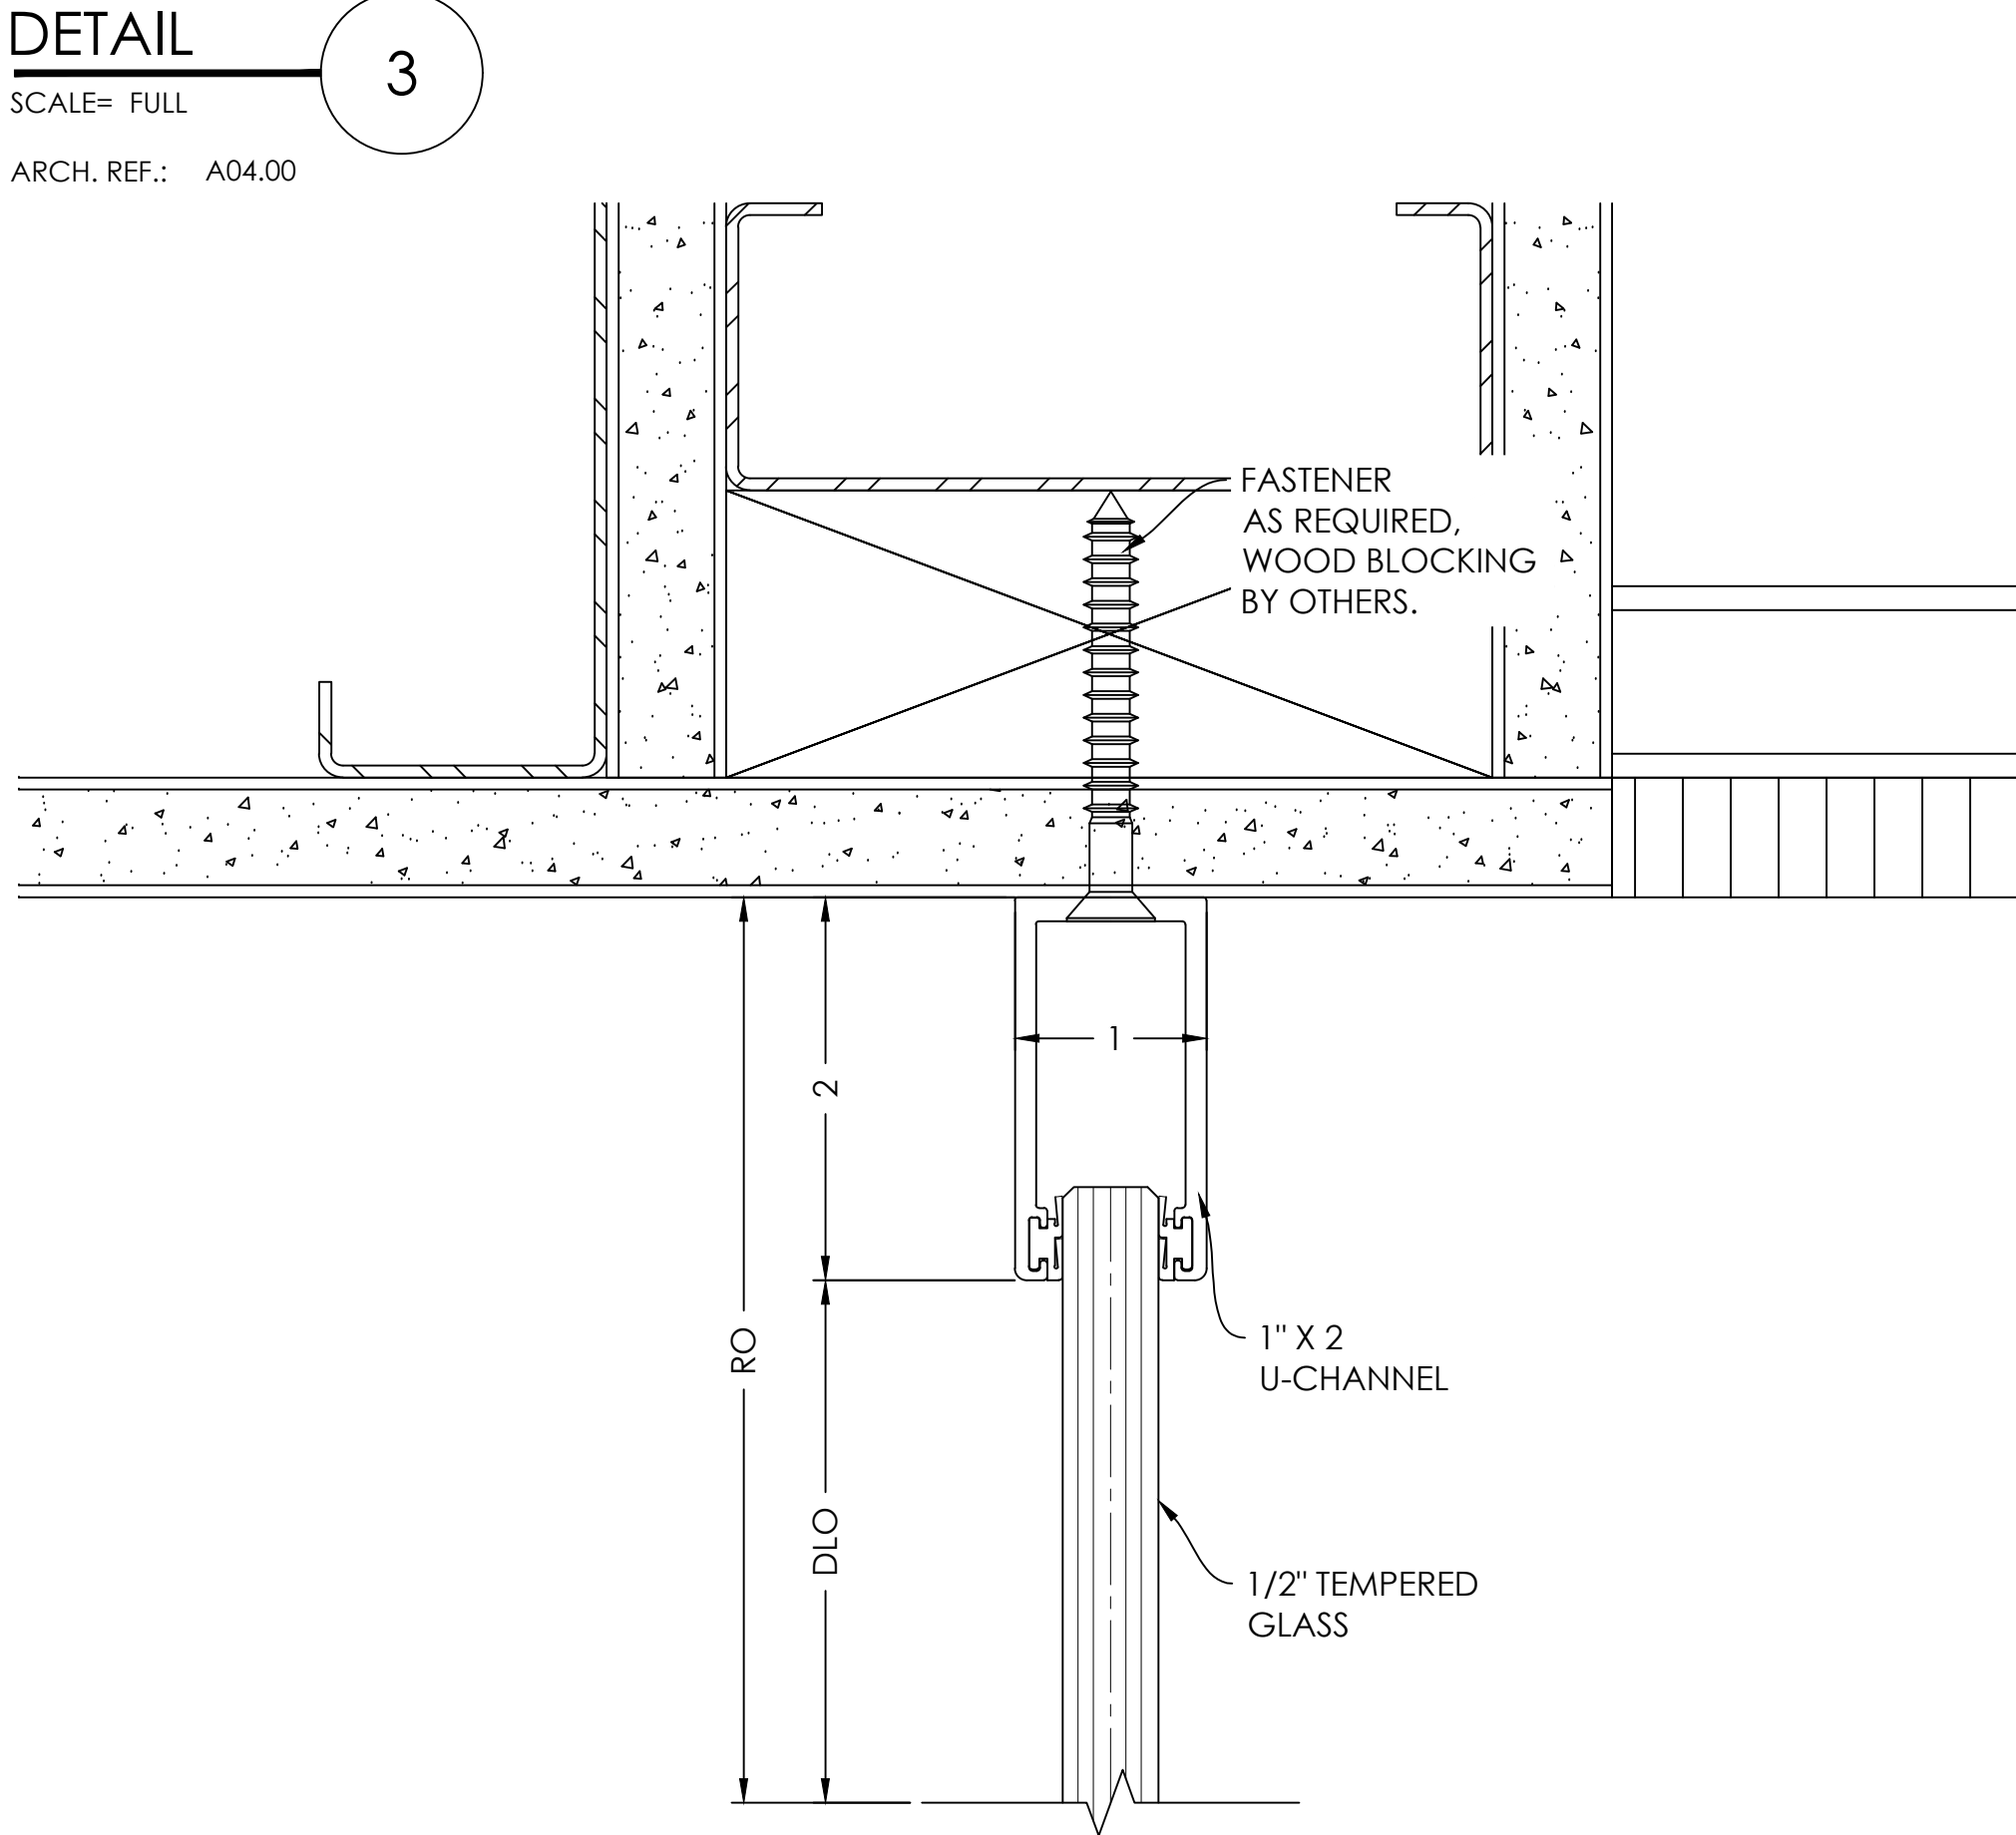

GLASS DOOR JAMB
DETAIL


SCALE= FULL
ARCH. REF.: A02.00

- TYPICAL DETAIL NOTES:
- ADEQUATE SUPPORT MUST BE PROVIDED TO WITHSTAND LOADS IMPOSED BY WINDOW SYSTEM
 - REFER TO INSTALLATION MANUAL FOR ADD'L INFO

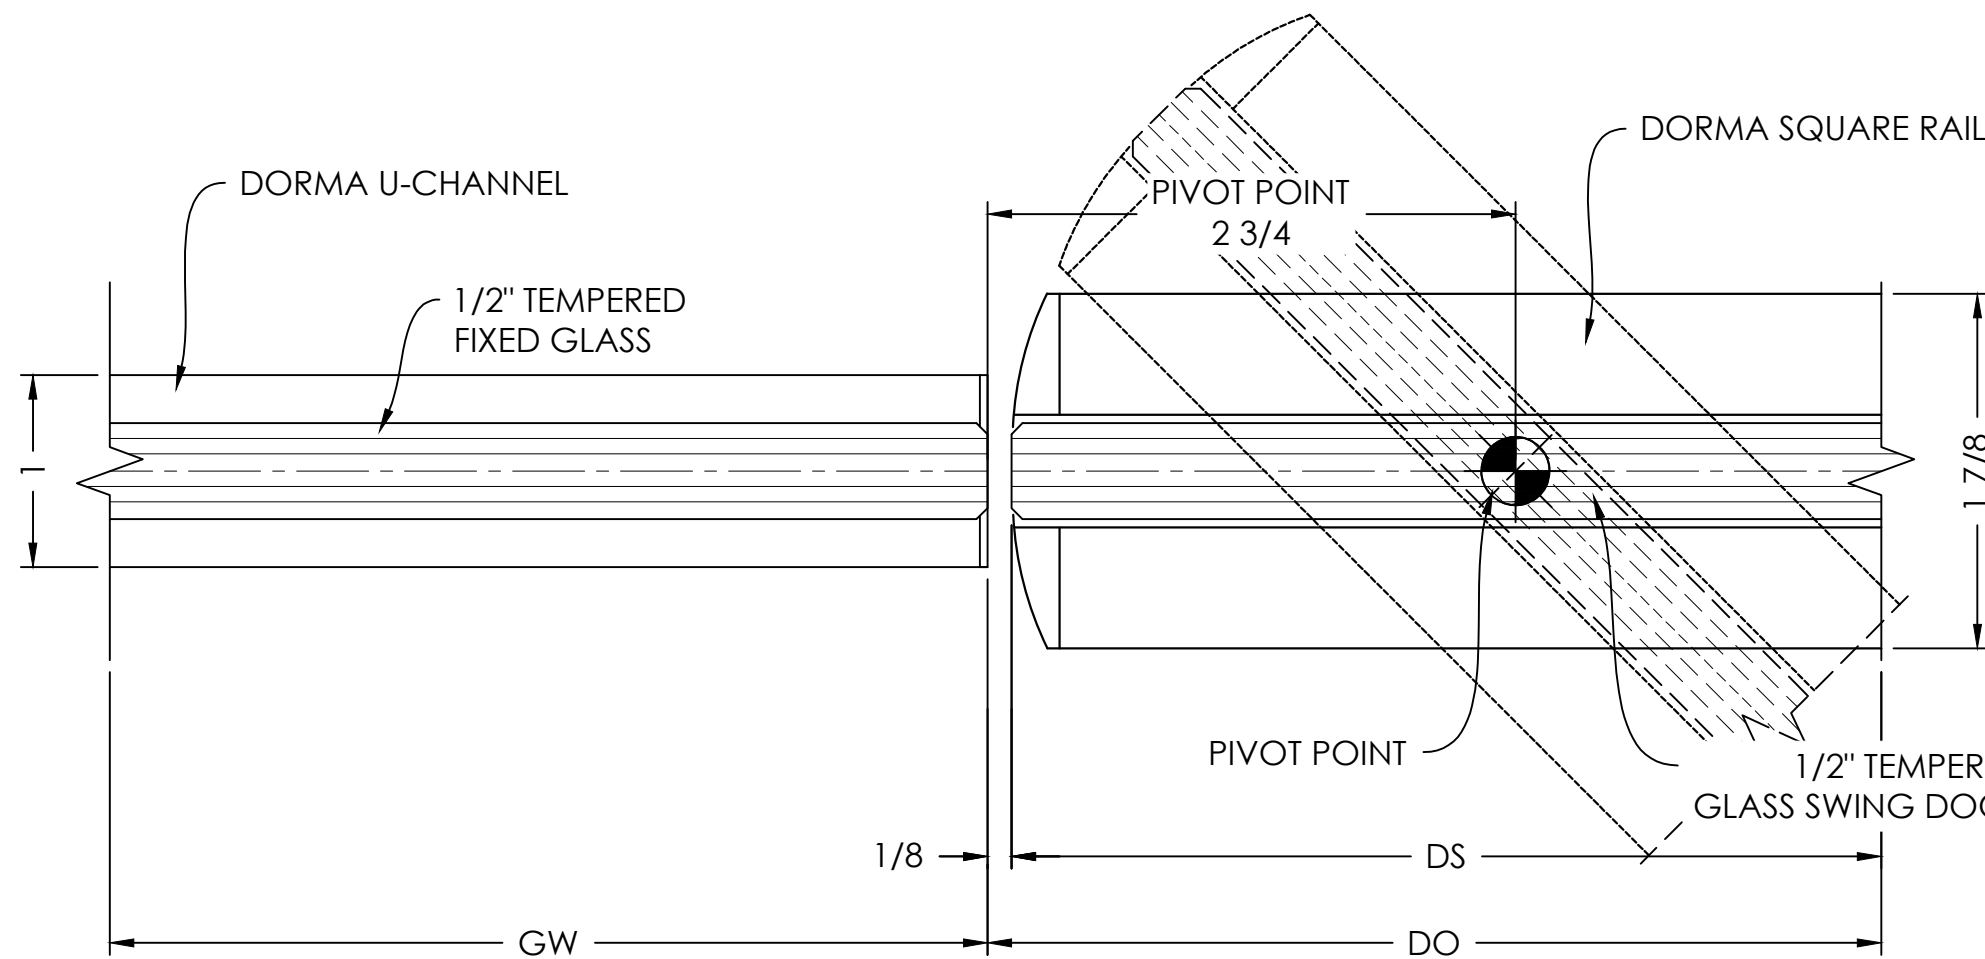


BOTTOM RAIL
DETAIL

SCALE= FULL
ARCH. REF.: A04.00

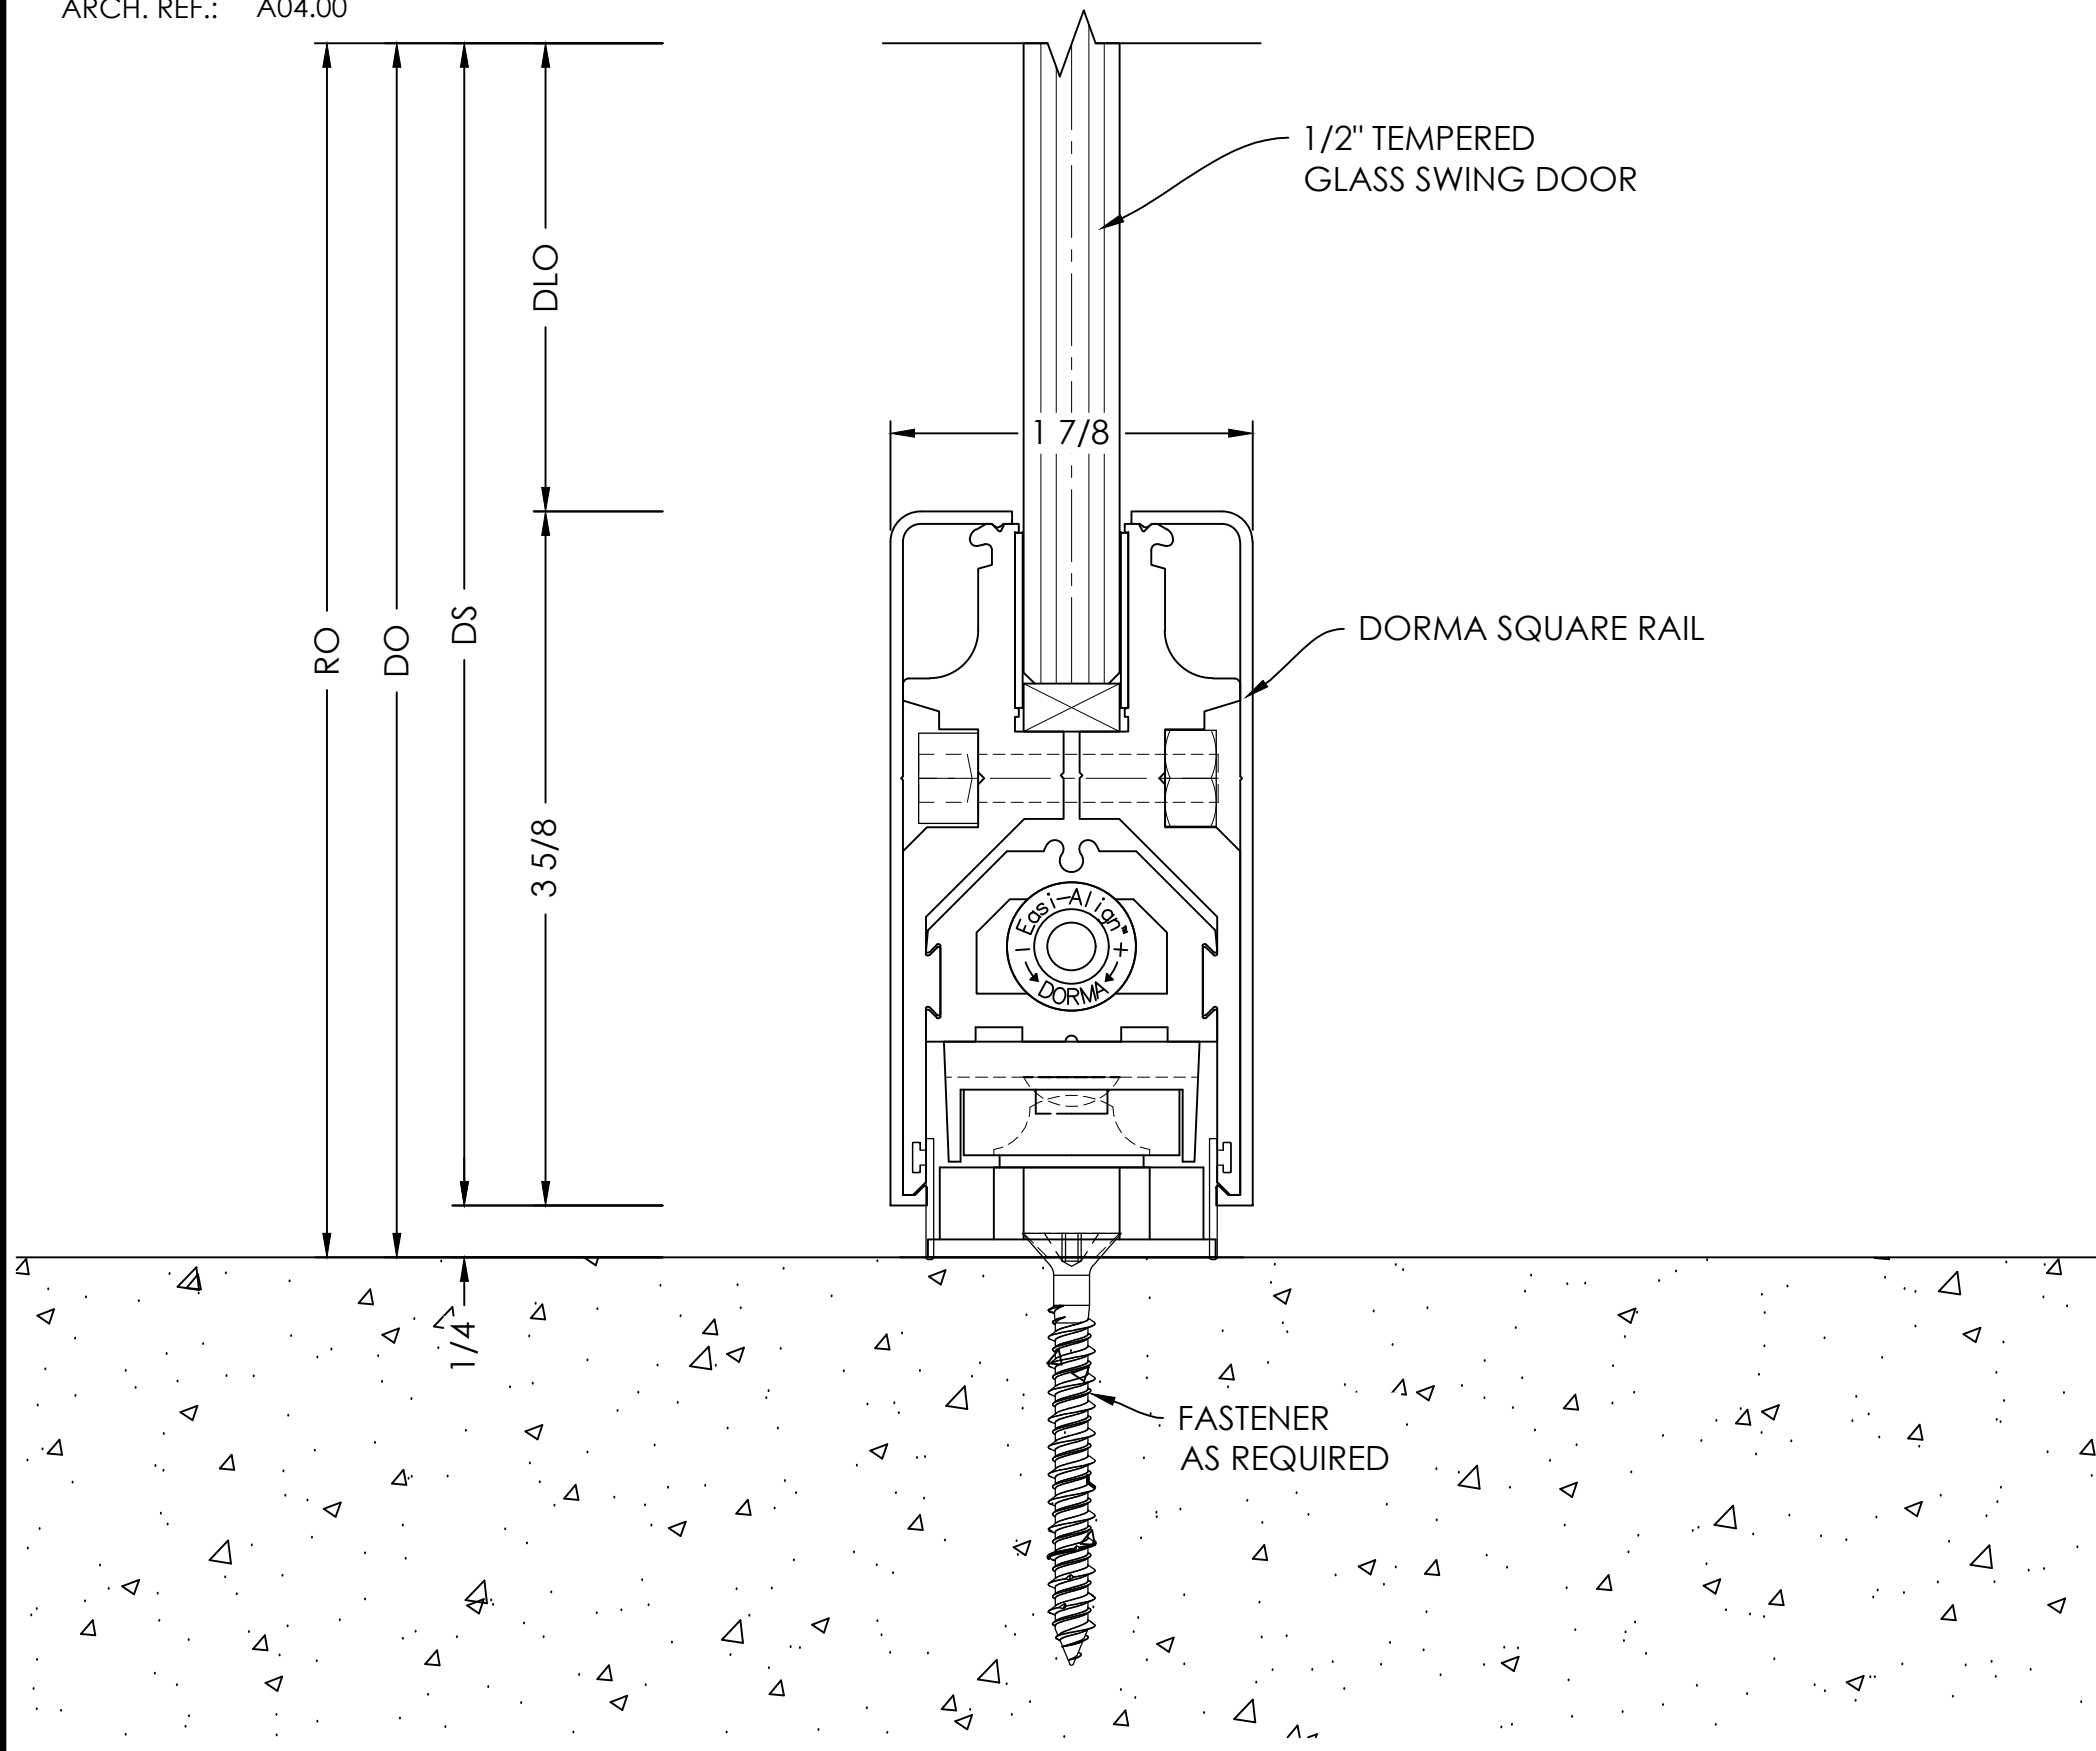


DOOR HEADER
DETAIL

SCALE= FULL
ARCH. REF.: A04.00

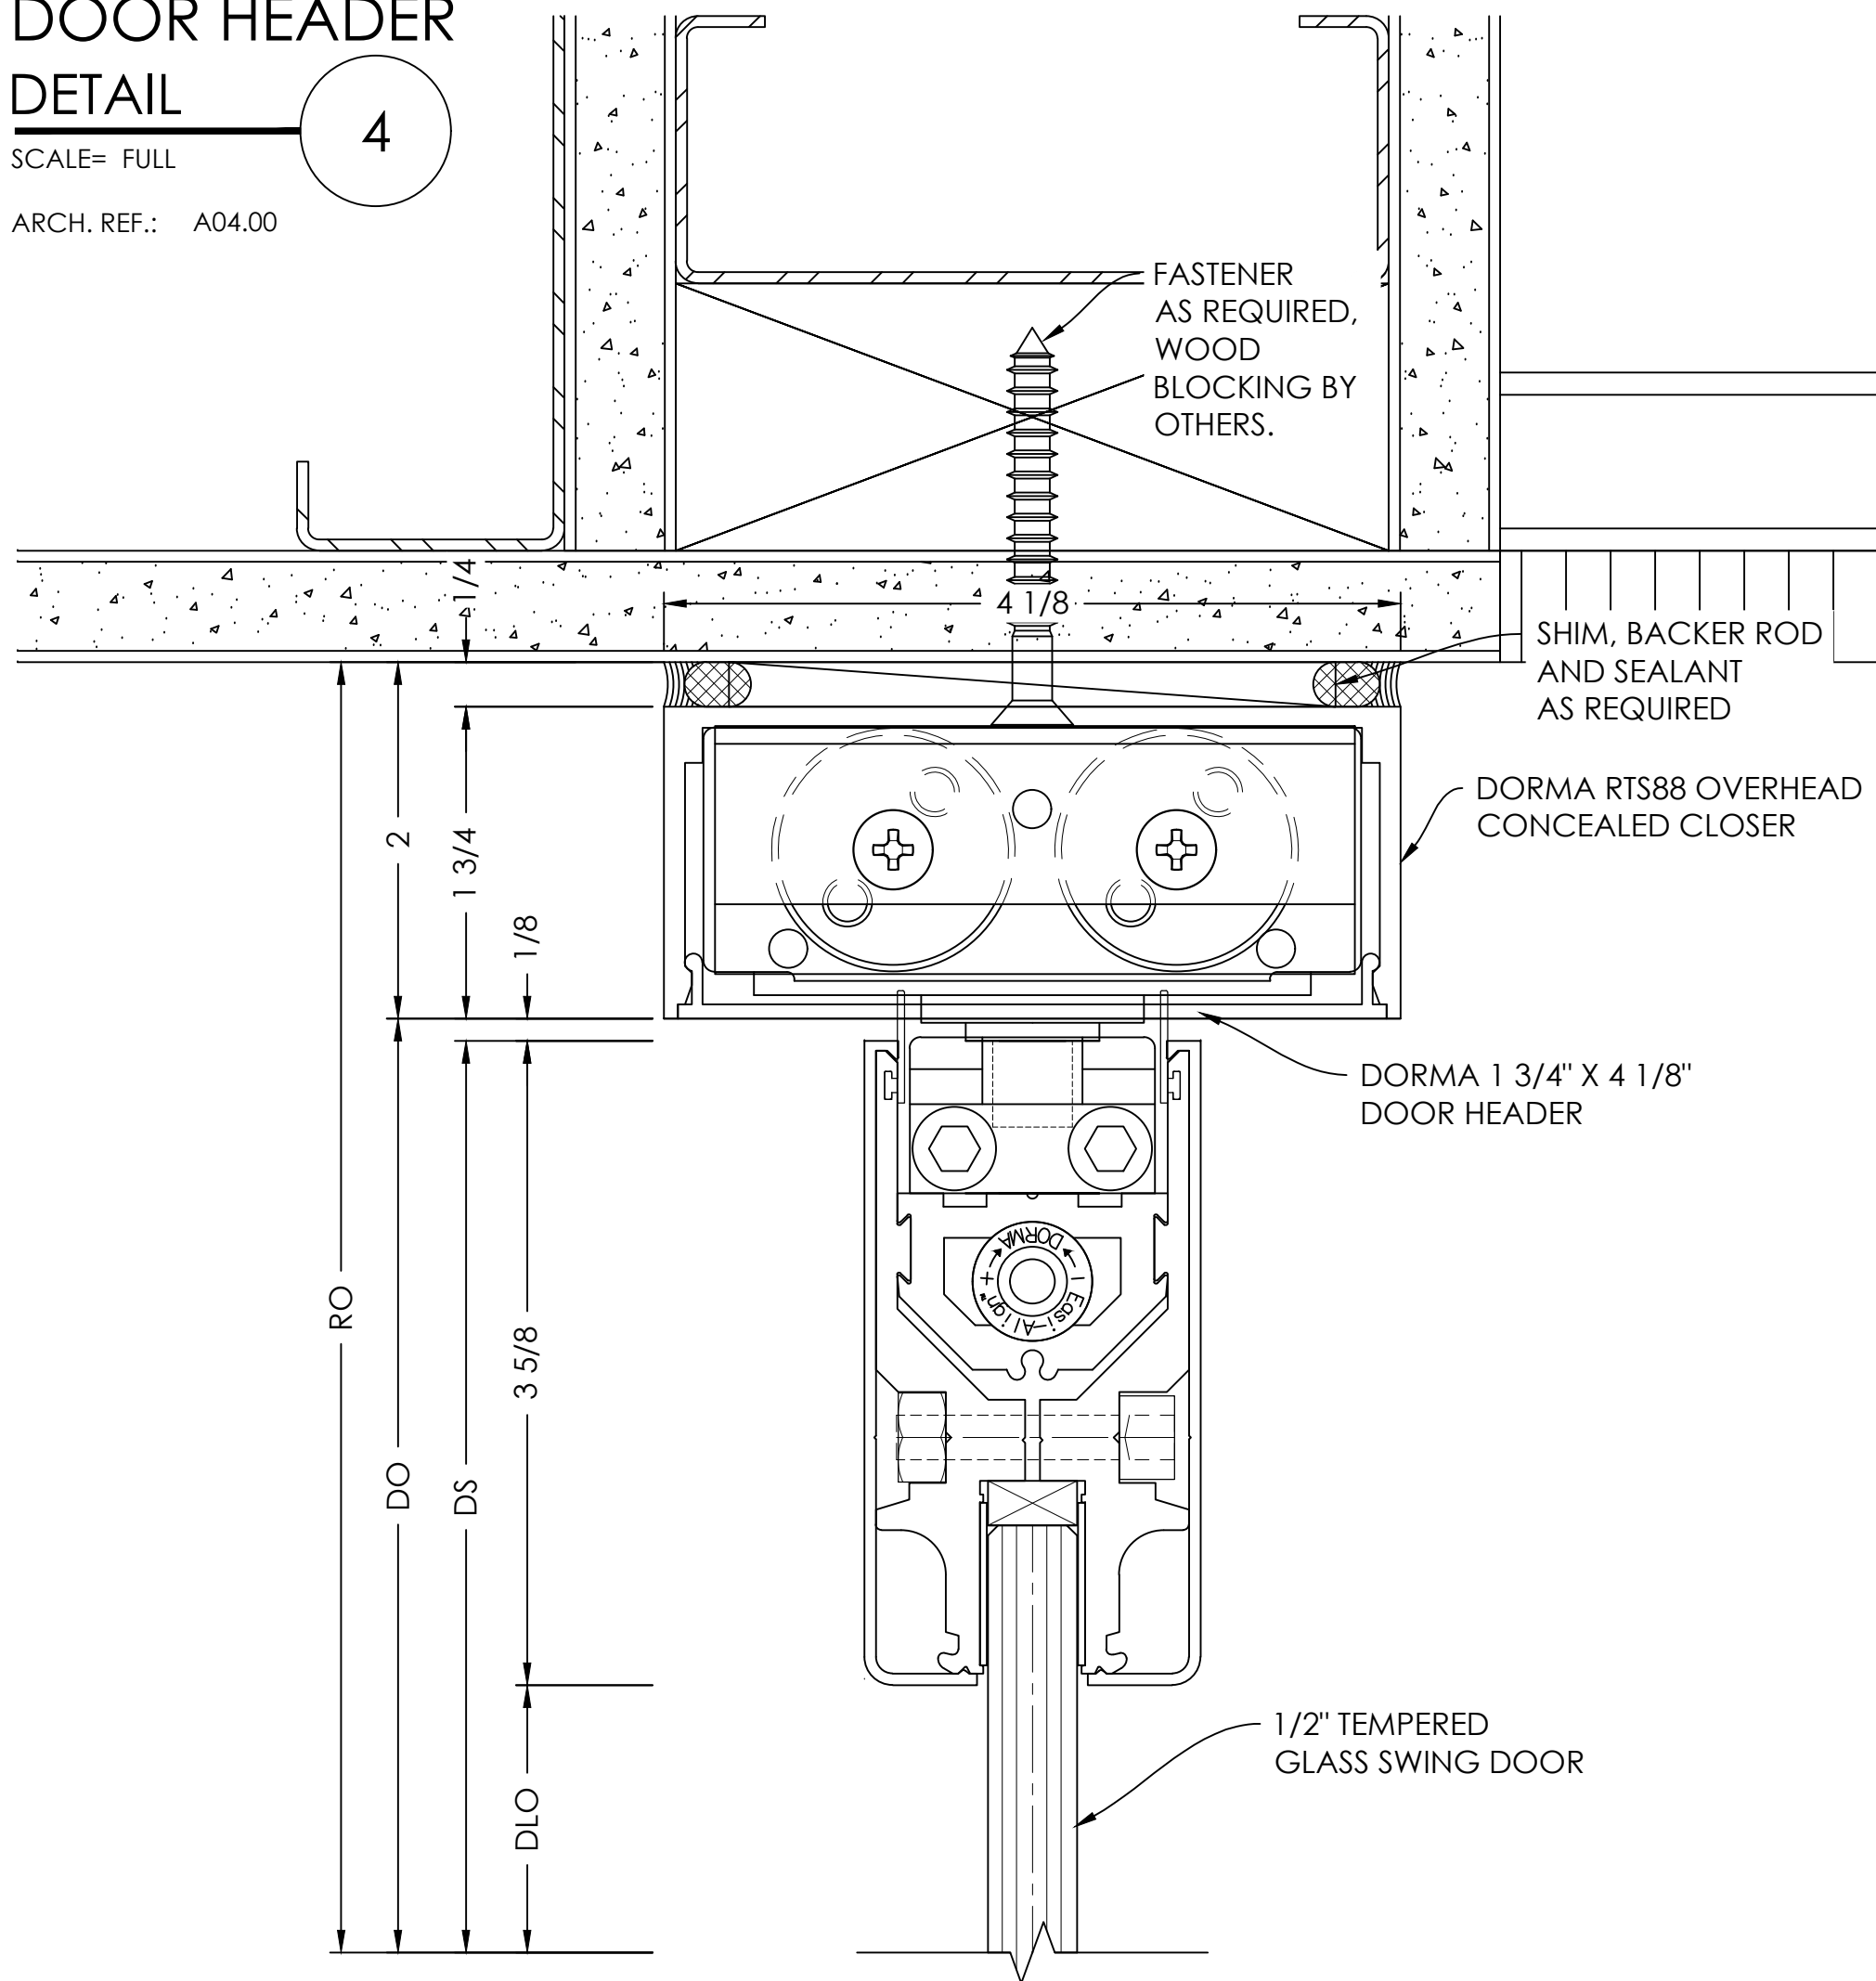

MEETING GLASS DOORS
DETAIL

SCALE= FULL
ARCH. REF.: A02.00

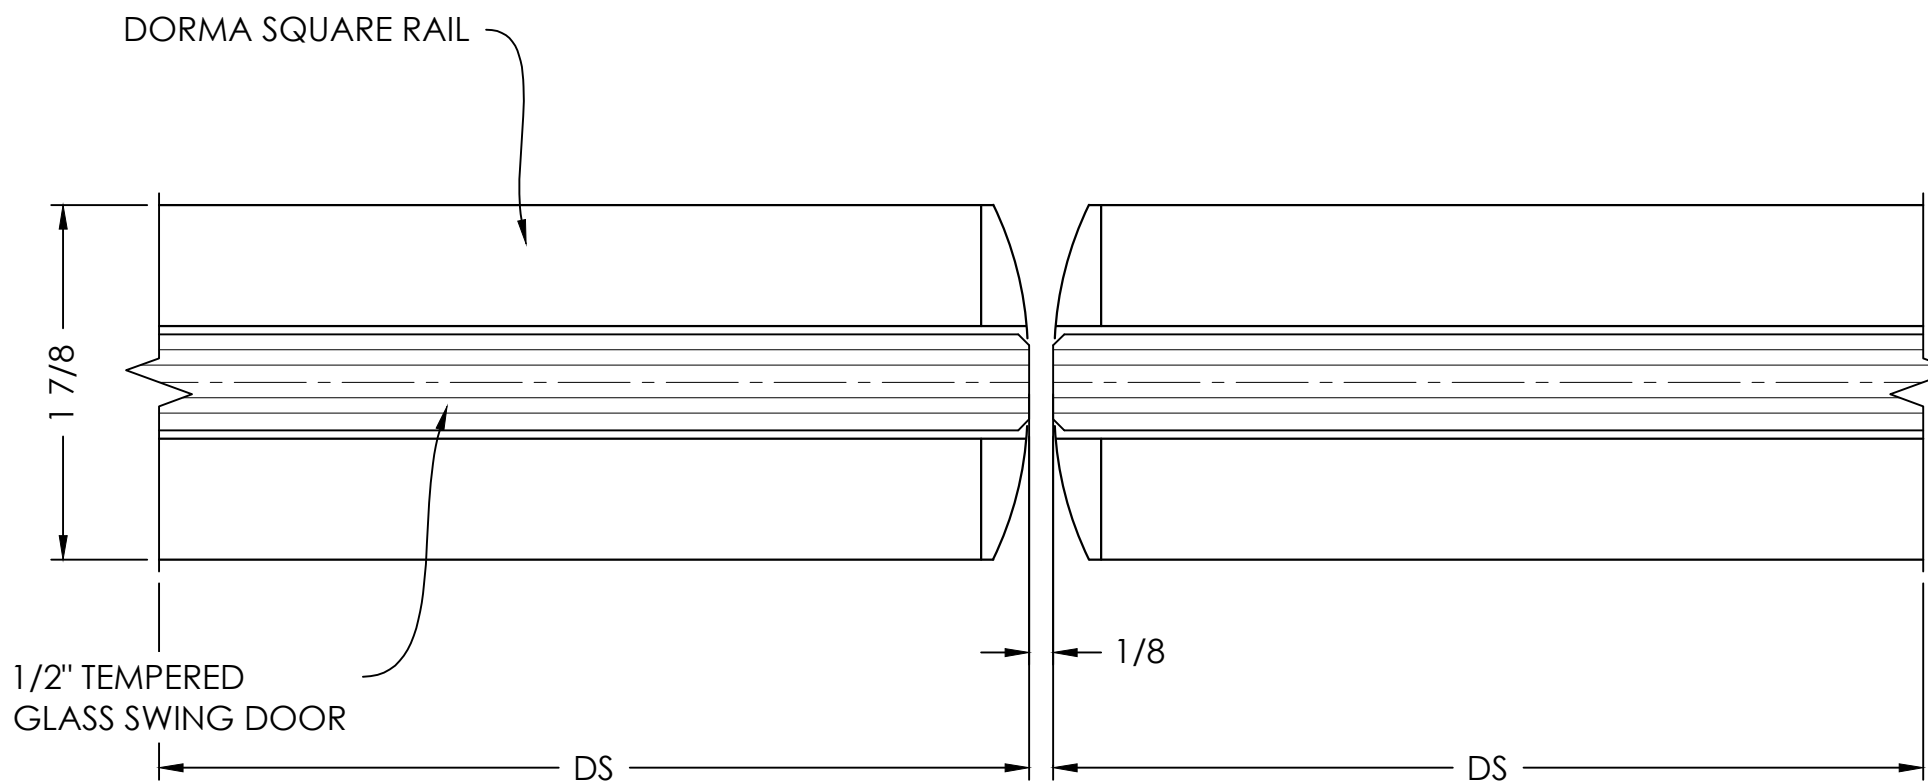

BY	DATE	REVISION NO.	BY	DATE	PRINTS ISSUED FOR
					1st APPROVAL

ARCHITECT/LOCATION

PROJECT NAME/LOCATION

SCALE:

SHEET NO.

DETAILS
402


ALL GLASS GLASS SYSTEM PROJECT

GLASS JAMB
DETAIL

SCALE= FULL

1

ARCH. REF.: A02.00

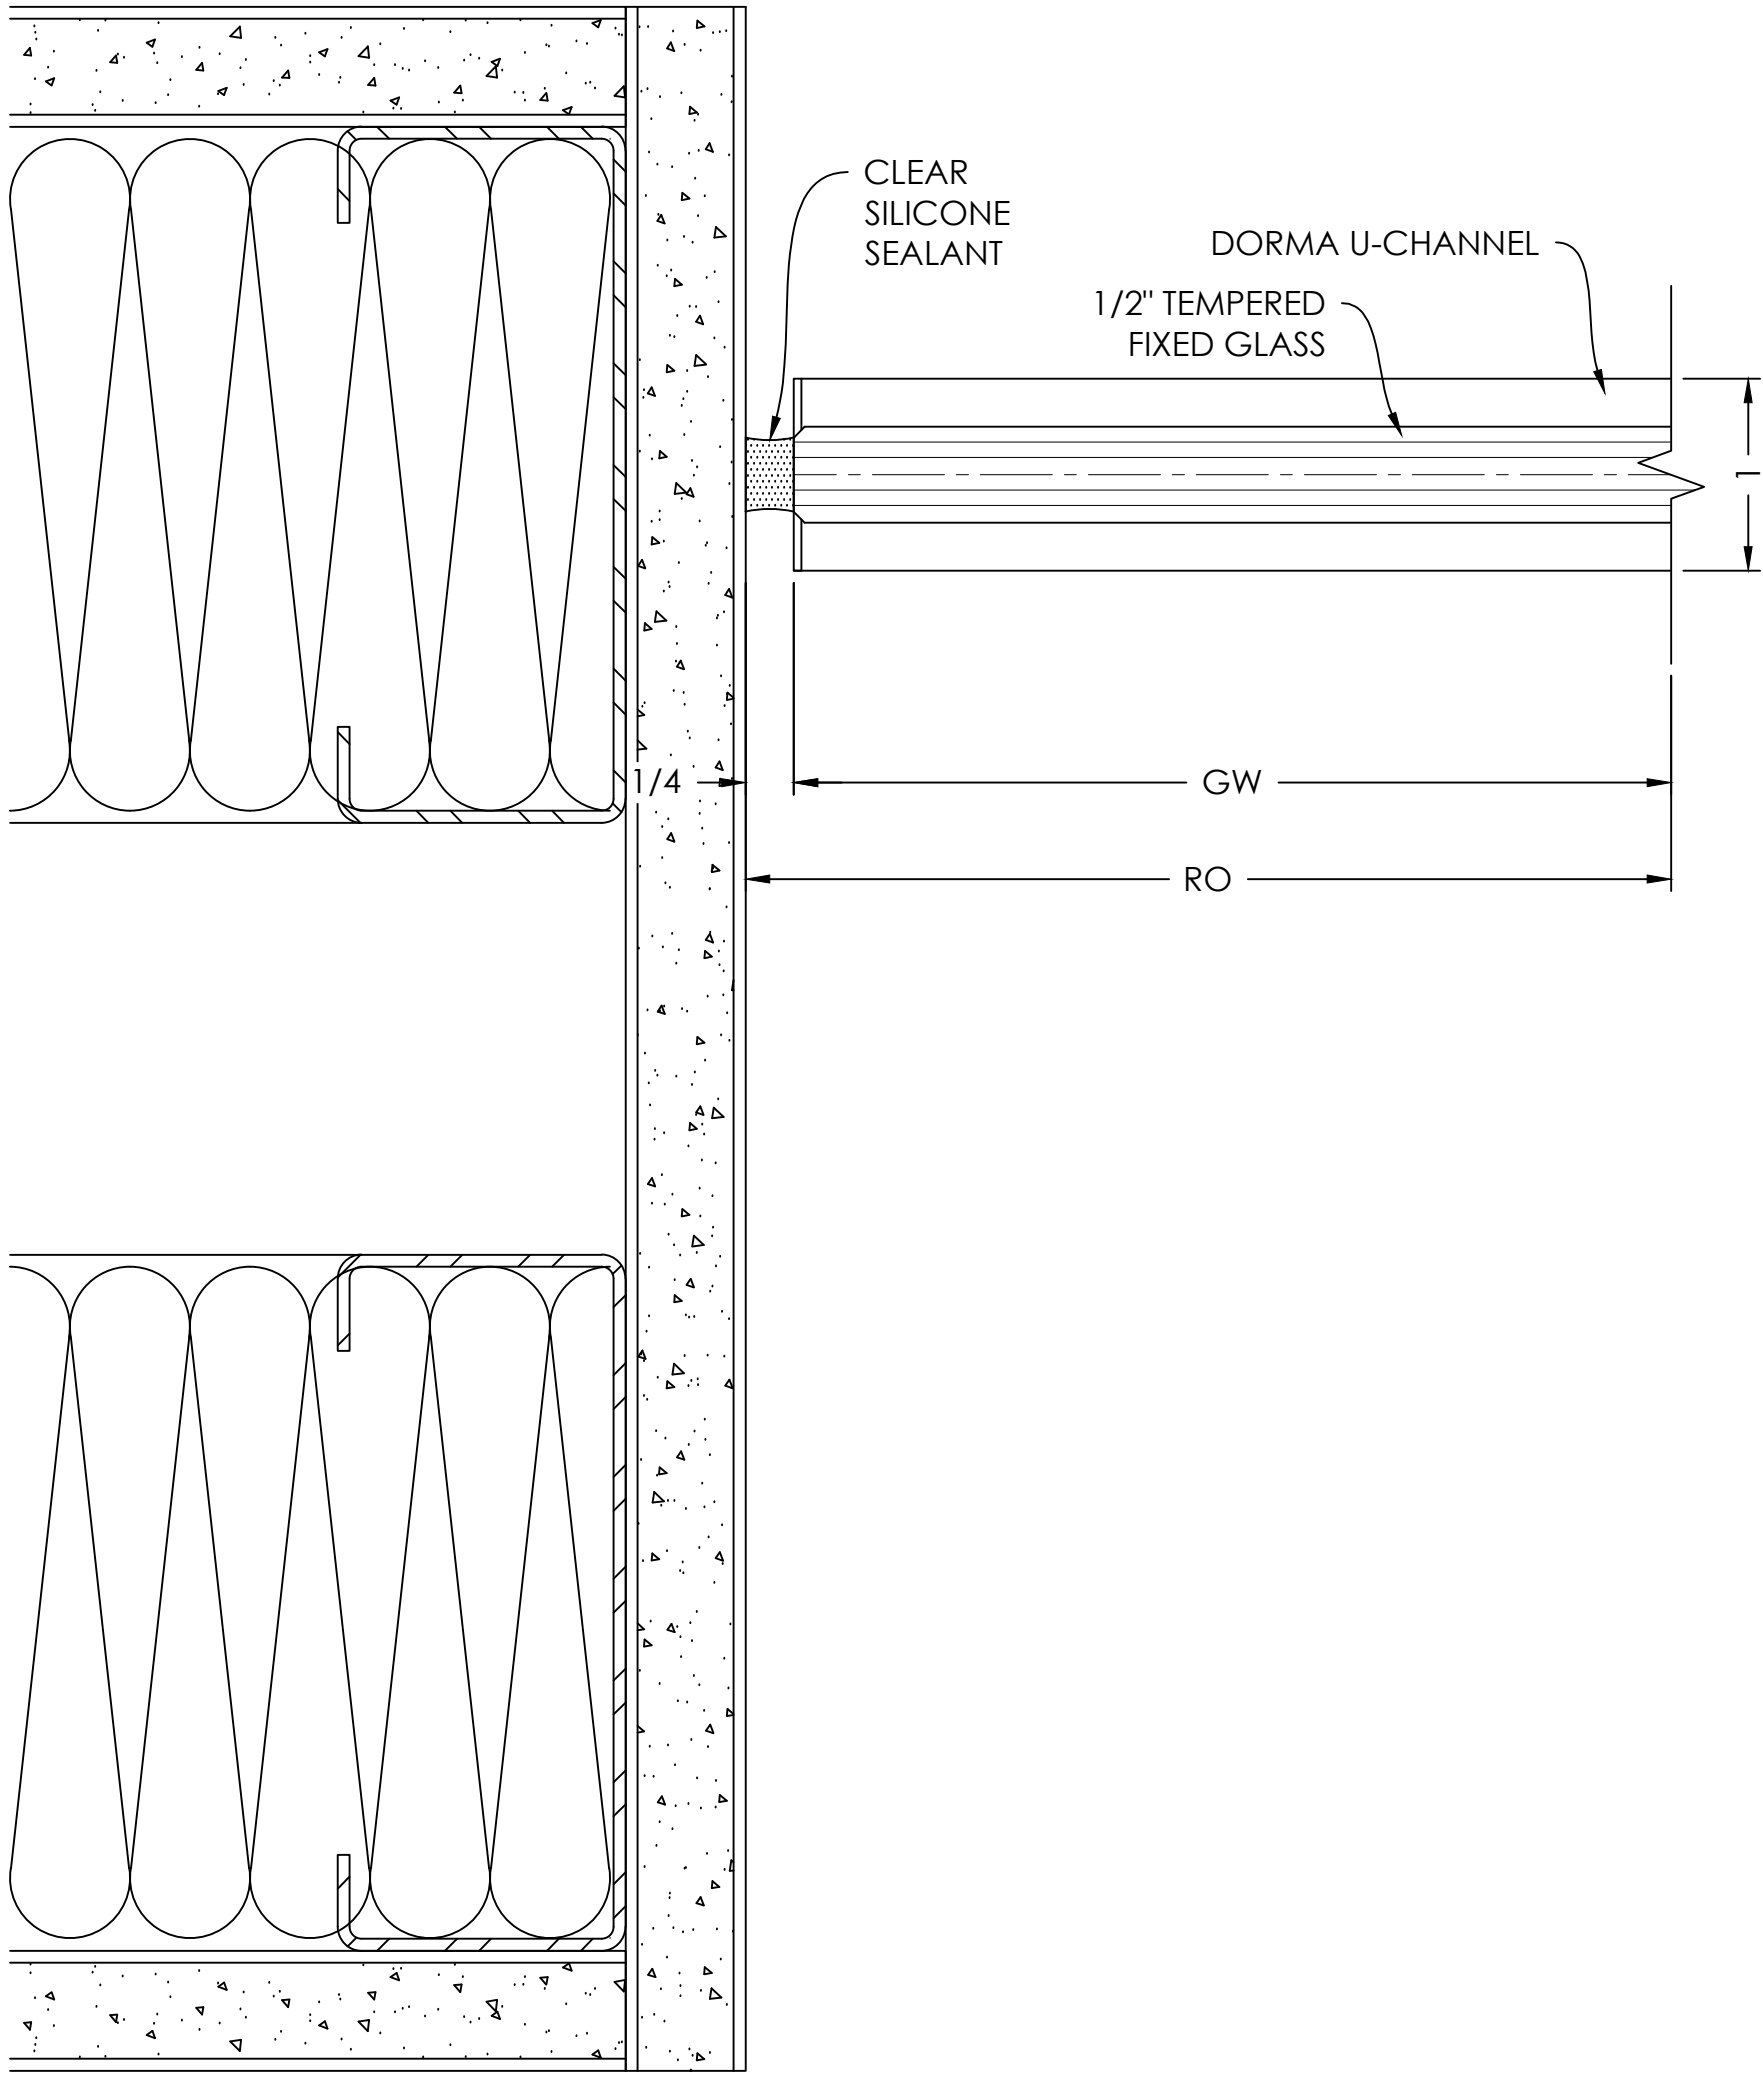


GLASS JAMB
DETAIL

SCALE= FULL

2

ARCH. REF.: A02.00

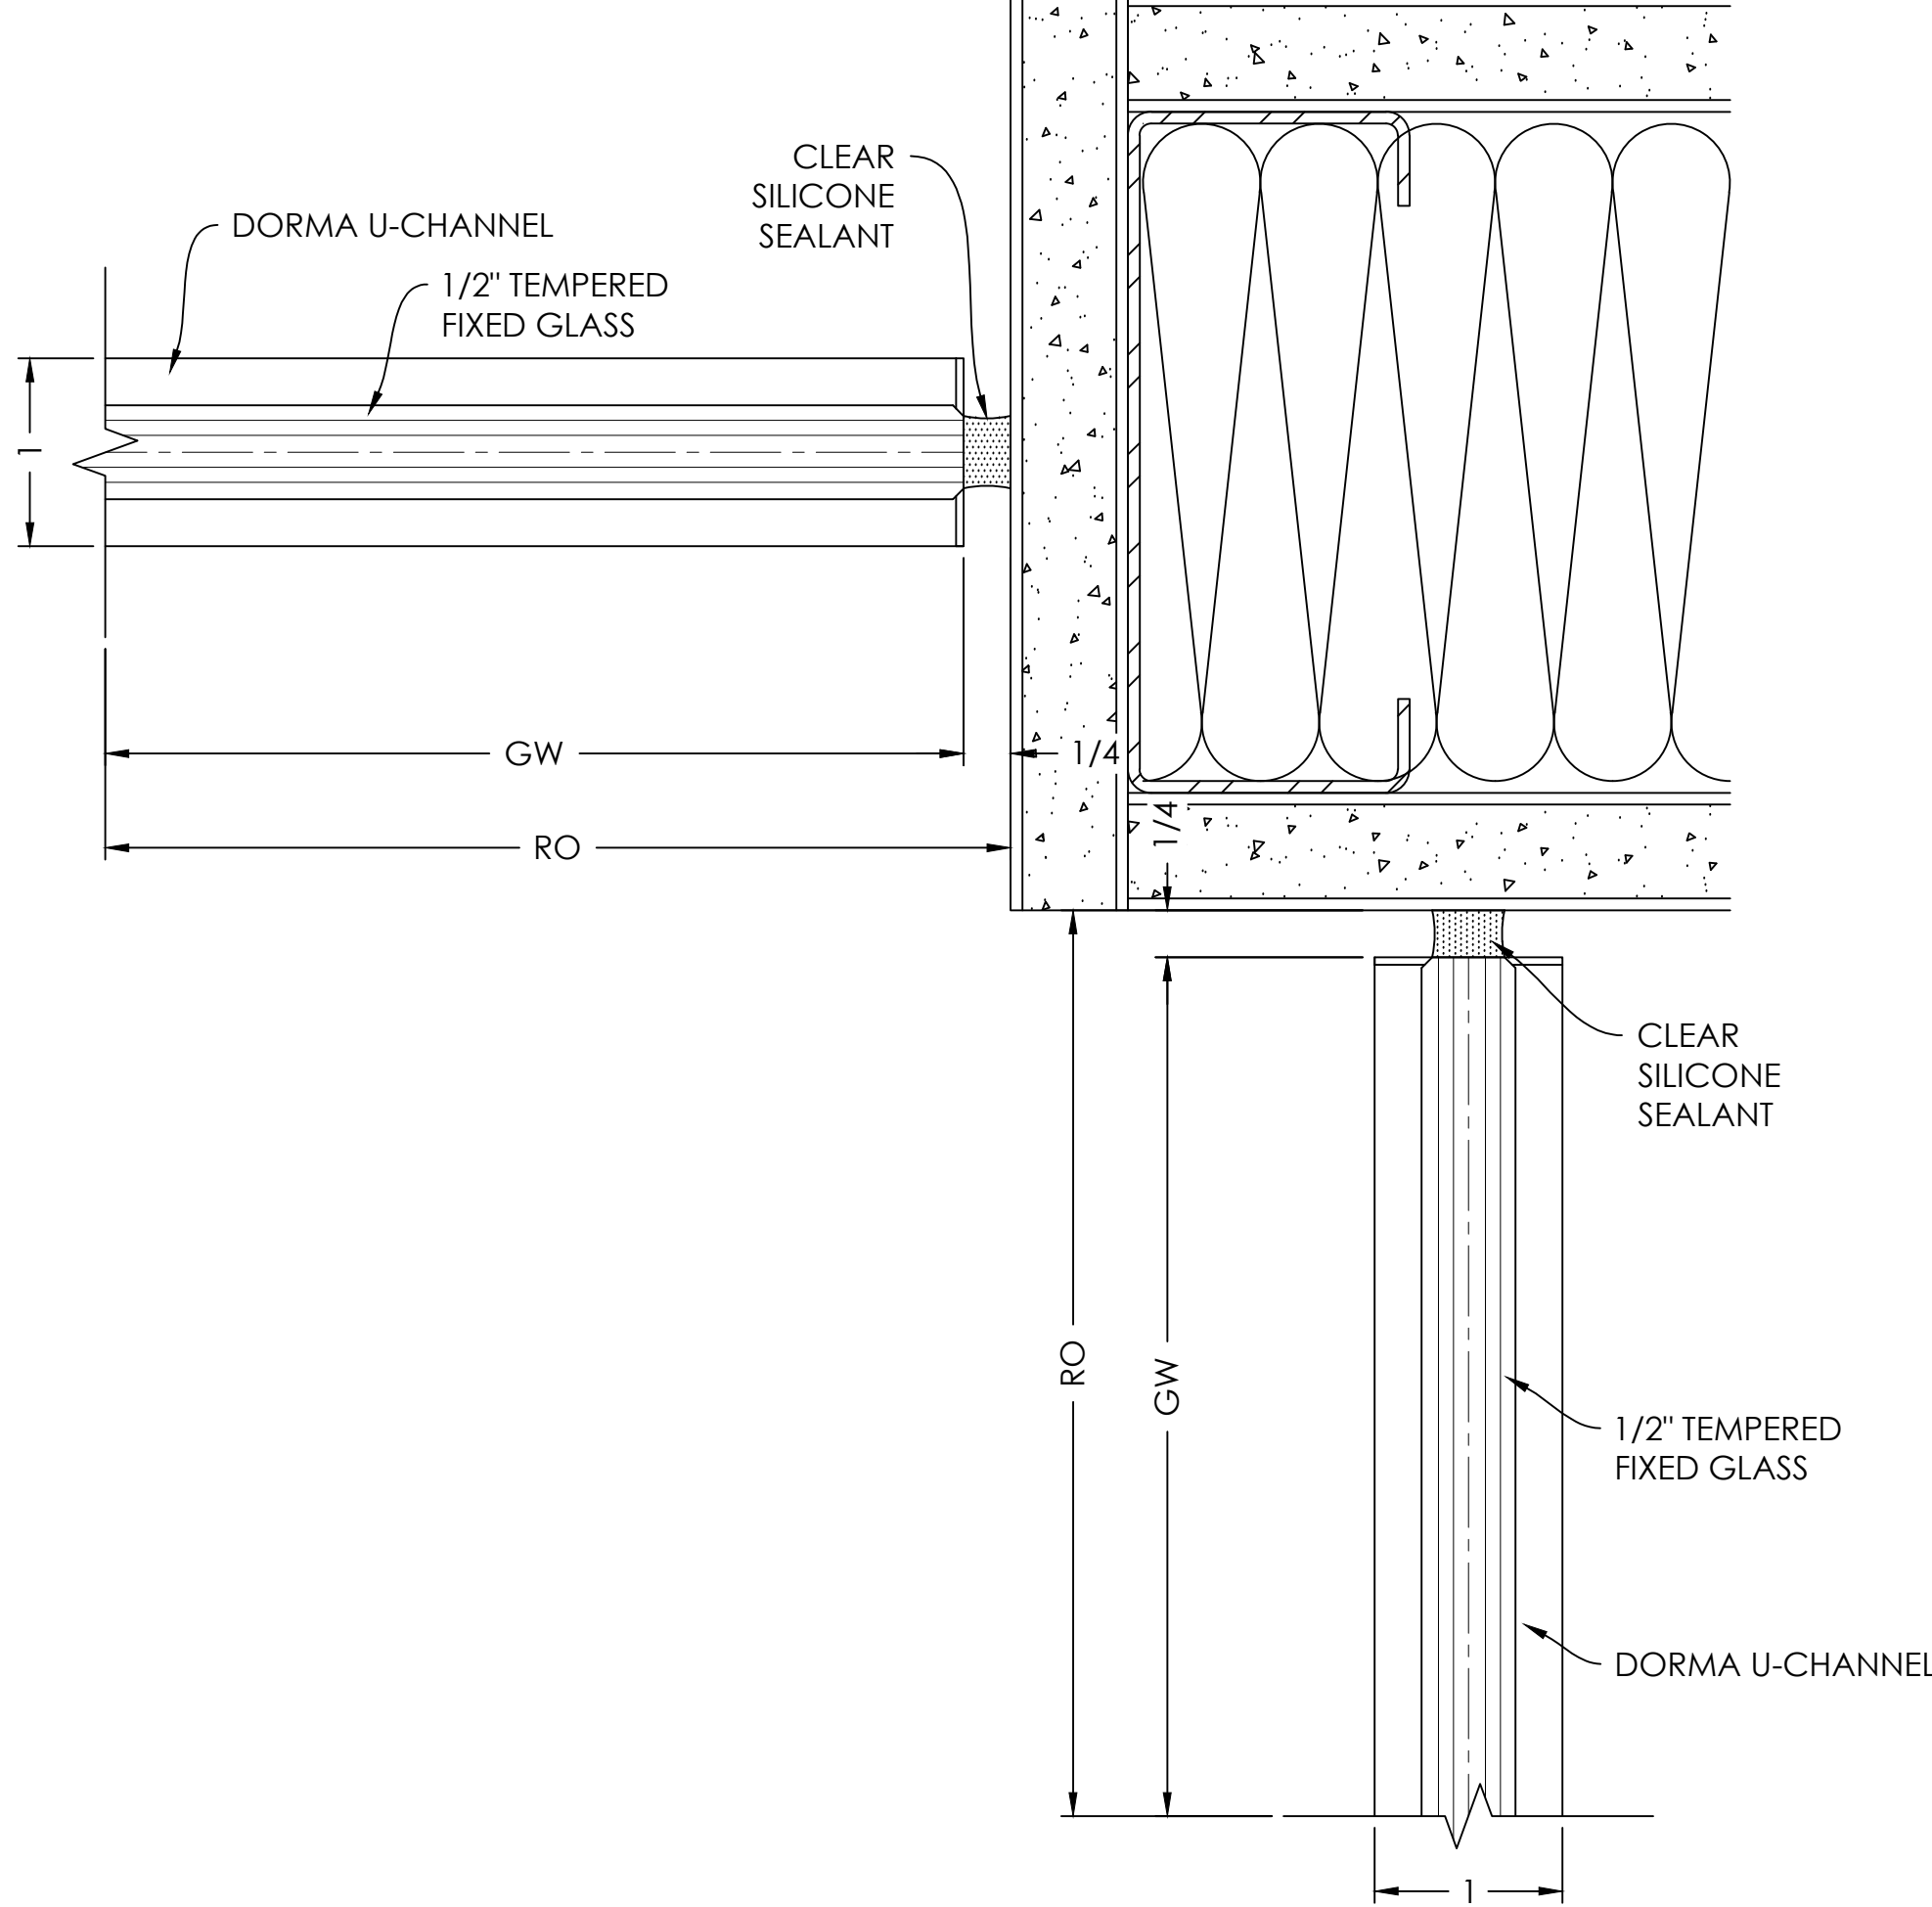


GLASS JAMB
DETAIL

SCALE= FULL

5

ARCH. REF.: A02.00

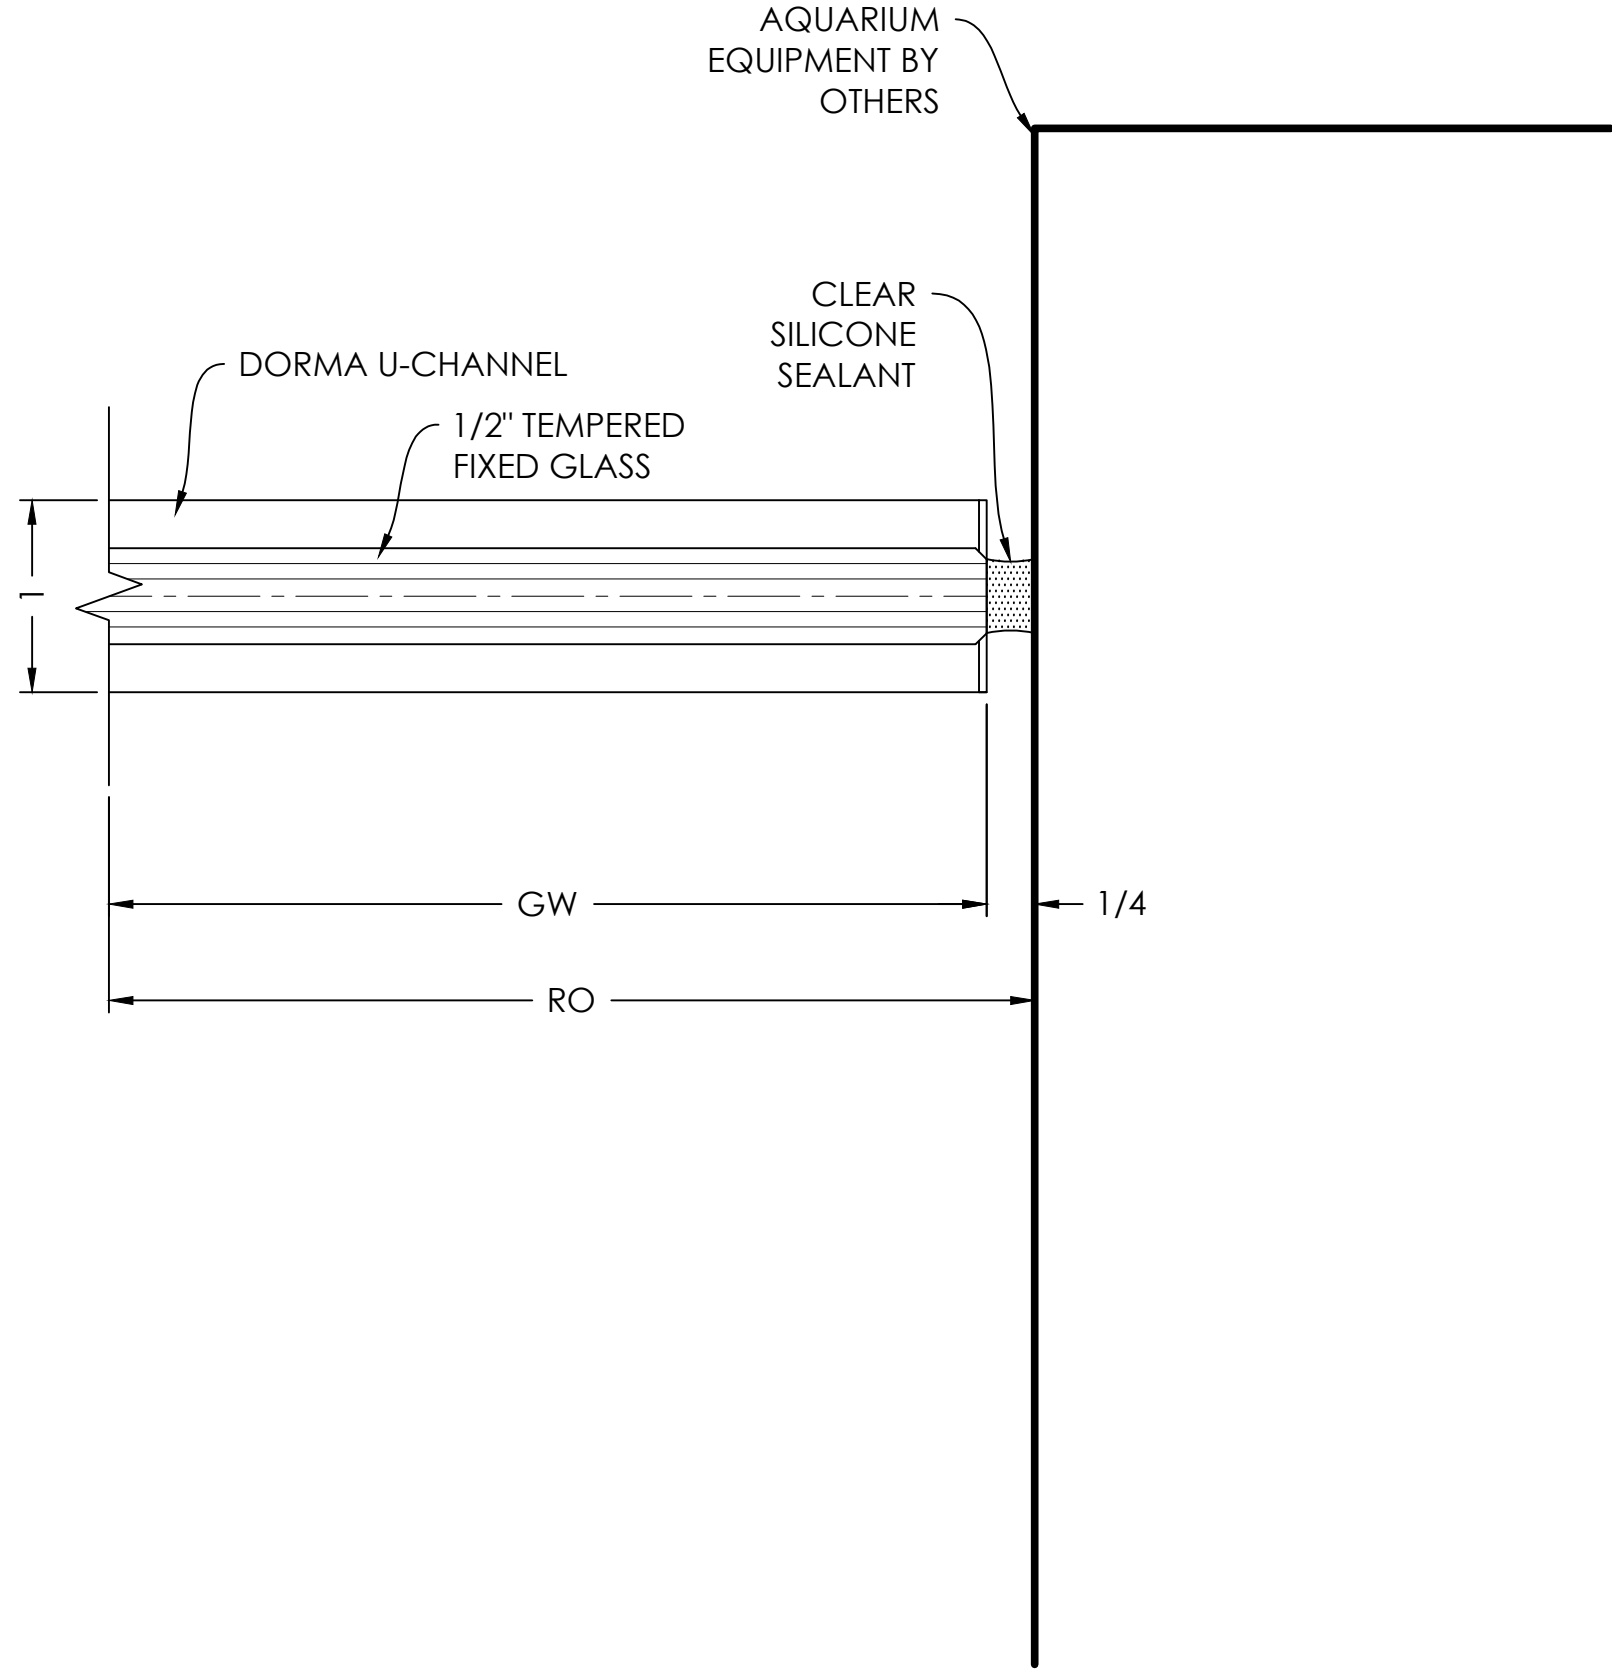


- TYPICAL DETAIL NOTES:
- ADEQUATE SUPPORT MUST BE PROVIDED TO WITHSTAND LOADS IMPOSED BY WINDOW SYSTEM
 - REFER TO INSTALLATION MANUAL FOR ADD'L INFO

GLASS DOOR JAMB
DETAIL

SCALE= FULL

3

ARCH. REF.: A02.00

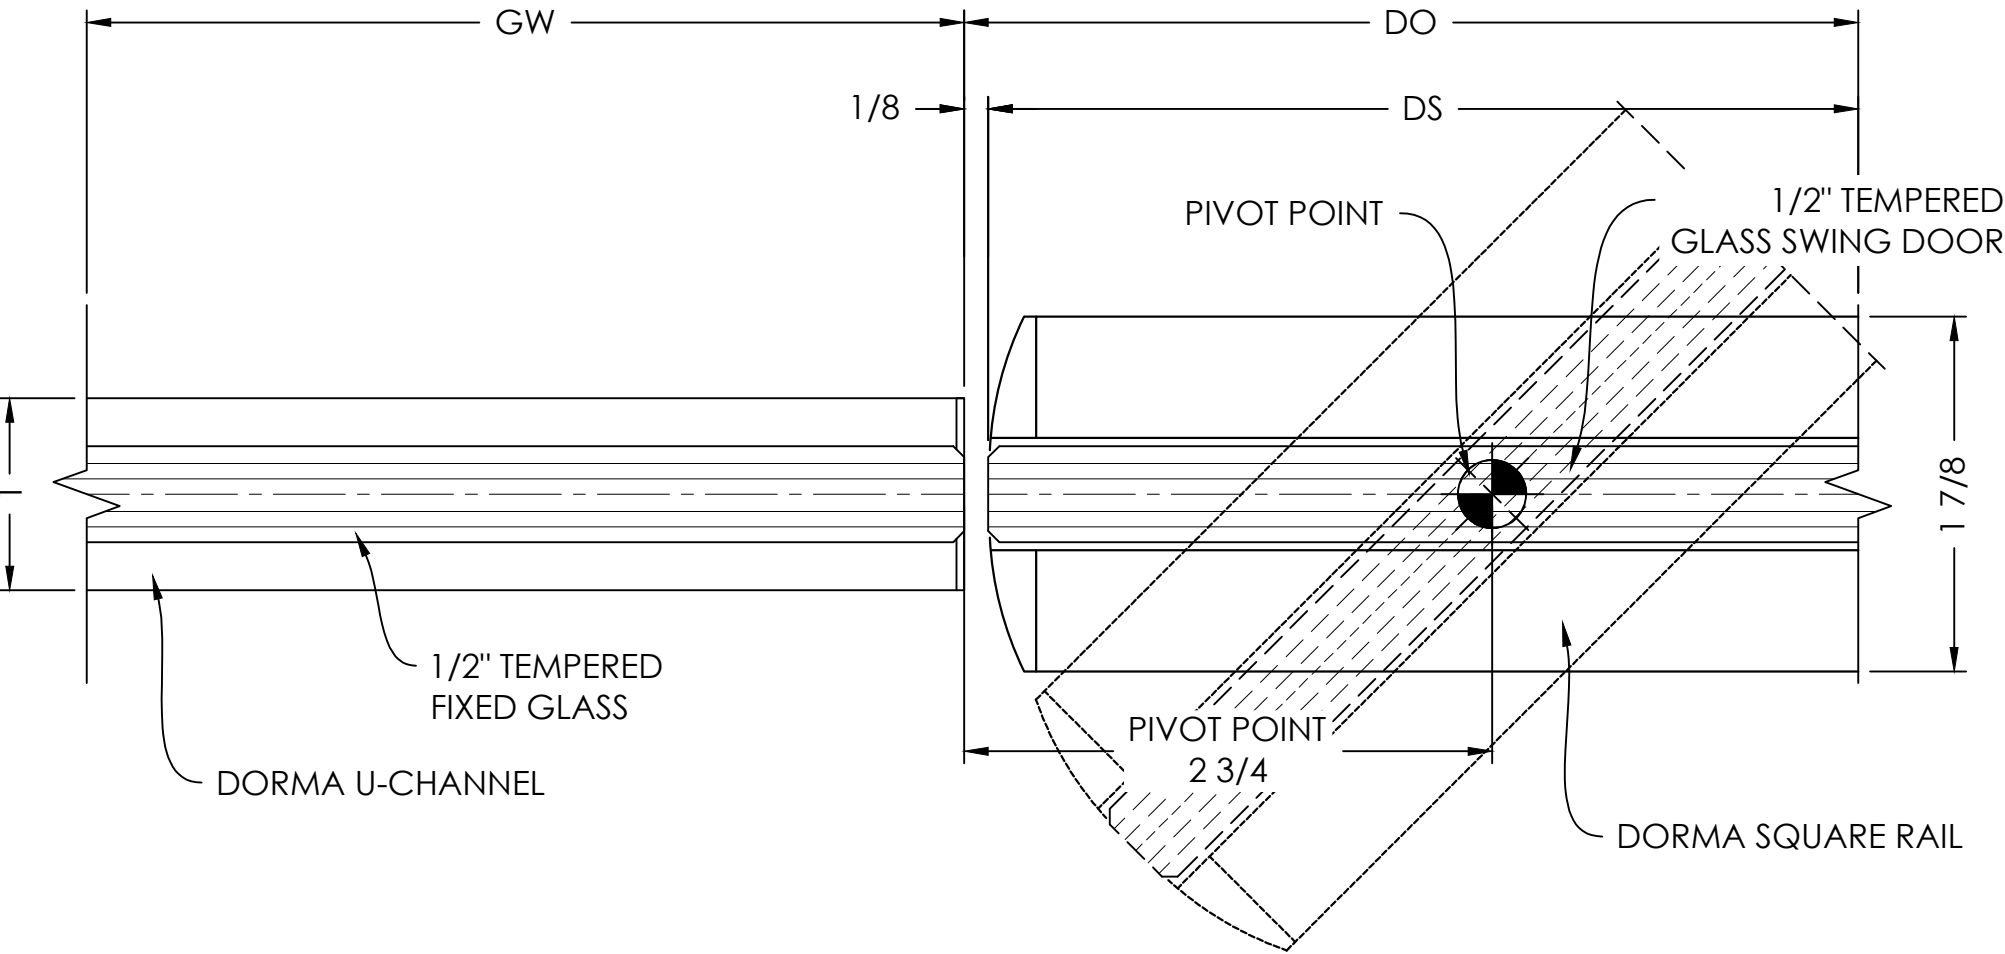


GLASS DOOR JAMB
DETAIL

SCALE= FULL

4

ARCH. REF.: A02.00

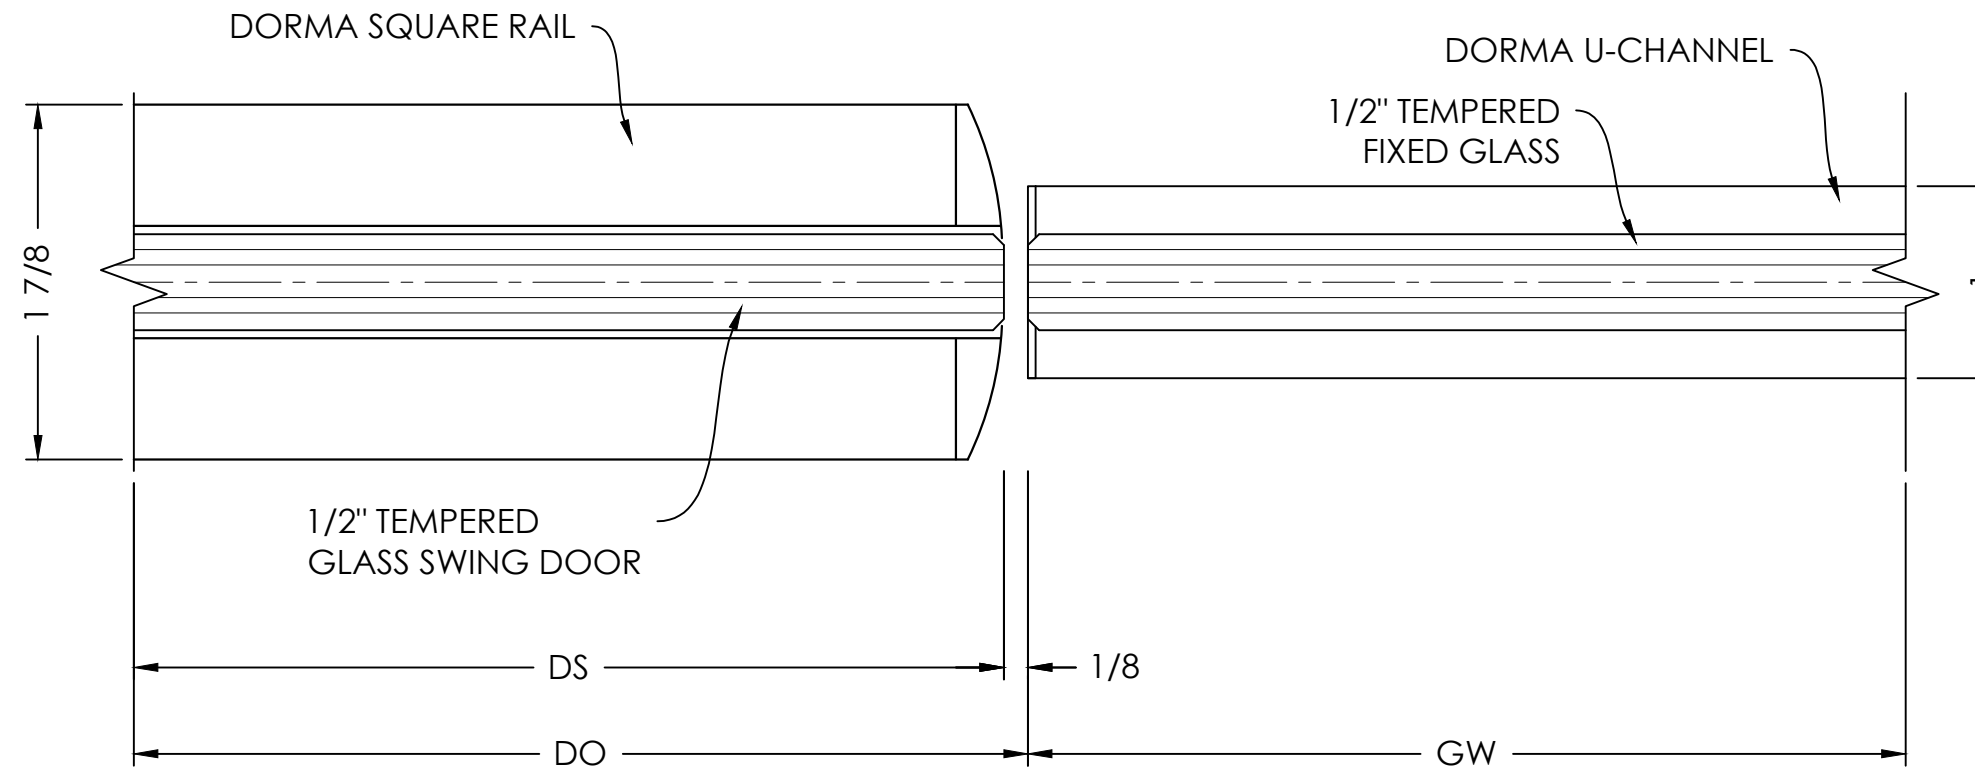


GLASS BUTT JOINT
DETAIL

SCALE= FULL

6

ARCH. REF.: A02.00

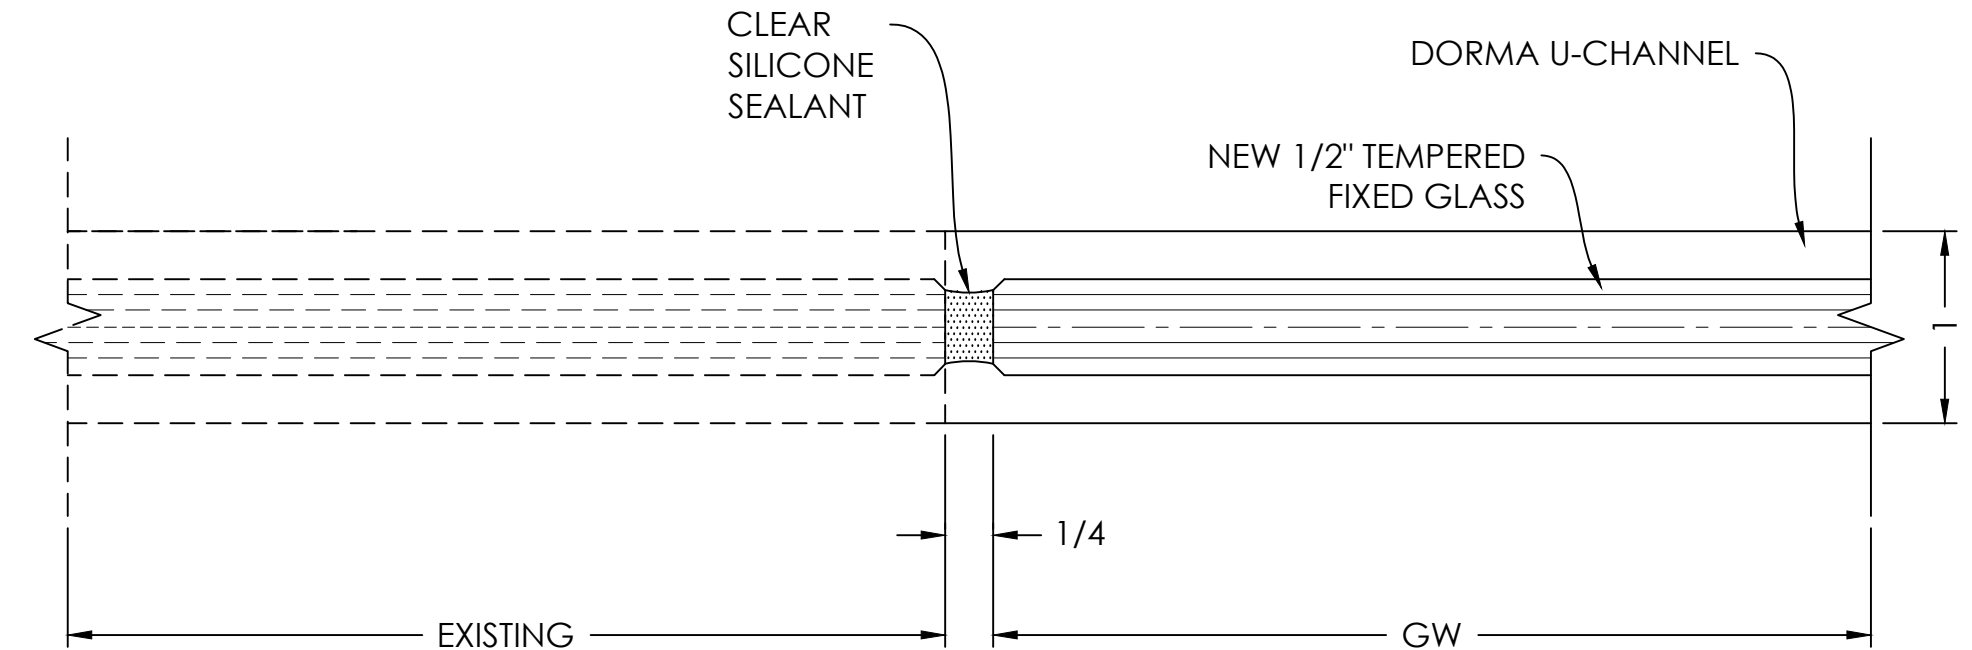

VISION DRAFTING, INC. shop drawings • engineering TEL: (470) 406-8783 BRAIN@VISIONDRAFTING.NET WWW.VISIONDRAFTING.NET				BY				DATE				REVISION NO.				BY				DATE				PRINTS ISSUED FOR				ARCHITECT/LOCATION				PROJECT NAME/LOCATION				SCALE:				SHEET NO.			
																								1ST APPROVAL								ALL GLASS GLASS SYSTEM PROJECT				1:1				DETAILS			
	403			