

project name

address



GENERAL NOTES		YKK AP SYSTEM(S) USED	GLAZING SCHEDULE	SHEET SUMMARY	ABBREVIATIONS / SYMBOLS
1. THESE DRAWINGS HAVE BEEN PREPARED IN ACCORDANCE WITH THE SUPPLIED CONSTRUCTION DRAWINGS, SPECIFICATIONS AND _____ PROPOSAL. 2. REVISIONS, ADDITIONS, OR DEDUCTIONS REQUIRE WRITTEN AUTHORIZATION OR A REVISED PURCHASE ORDER ACCOMPANYING RETURNED PRINTS. 3. _____ WILL ASSUME NO RESPONSIBILITY BEYOND FABRICATION IN ACCORDANCE WITH THESE DRAWINGS OR FROM ERRORS RESULTING FROM THE USE OF THESE DRAWINGS BY OTHER TRADES. 4. THE PURPOSE OF THESE SHOP DRAWINGS IS TO CLARIFY AND DEFINE THE SCOPE OF WORK THAT THE ARCHITECT HAS INTENDED FOR THIS PARTICULAR PROJECT. 5. APPROVAL BY THE ARCHITECT AND CUSTOMER SHALL CONSTITUTE ACCEPTANCE OF THESE DRAWINGS AS THE BASIS OF WORK THAT WILL BE SUPPLIED BY _____. THESE DRAWINGS REPRESENT OUR INTERPRETATION OF THE ARCHITECTS INTENT DELIVERED THROUGH CONSTRUCTION DRAWINGS AND SPECIFICATIONS. 6. IF THESE SHOP DRAWINGS DO NOT REPRESENT THE ARCHITECTS SPECIFIC INTENT OF REPRESENTED WORK, IT IS THE ARCHITECTS RESPONSIBILITY TO MAKE THE NECESSARY CHANGES TO THESE PRINTS. 7. REQUESTS FOR REVISIONS AFTER _____ HAS BEEN AUTHORIZED TO PROCEED WITH FABRICATION WILL BE SUBJECT TO A MINIMUM HANDLING CHARGE PLUS THE COST OF FABRICATED MATERIALS. 8. FABRICATION WILL NOT BEGIN UNTIL _____ HAS RECEIVED A SIGNED COPY OF THESE DRAWINGS. ALL DIMENSIONS REQUIRED FOR SHALL BE FIELD VERIFIED OR RELEASED BY THE GENERAL CONTRACTOR PRIOR TO FABRICATION. 9. IT IS THE ARCHITECTS RESPONSIBILITY TO VERIFY PARTICULAR REQUIREMENTS INCLUDING, BUT NOT LIMITED TO: MATERIAL TYPE, GLASS THICKNESS, FRAMING MATERIAL, FRAMING FINISHES, DOOR TYPES, HARDWARE SCHEDULE, ETC. 10. ONCE APPROVED BY THE ARCHITECT THESE SHOP DRAWING WILL BECOME A PART OF THE CONTRACT BETWEEN _____ AND THE GENERAL CONTRACTOR AND ALL WORK SHALL BE COMPLETED AS IN SAID DETAILED SHOP DRAWINGS. THESE SHOP DRAWINGS SHALL SUPERSEDE ALL CONTRACT DRAWINGS AND SPECIFICATIONS. 11. ERECTION AND GLAZING PROCEDURES ARE TO BE IN ACCORDANCE WITH PROCEDURES IN THE INSTALLATION MANUAL.		YES 45 TU STOREFRONT FRAMING SYSTEM, CENTER SET, OUTSIDE GLAZED, SCREW SPLINE ASSEMBLY, (2" X 4 1/2") YES 45 FS STOREFRONT FRAMING SYSTEM, CENTER SET, OUTSIDE GLAZED, SCREW SPLINE ASSEMBLY, (1 3/4" X 4 1/2") 50D WIDE STILE DOORS WITH 10" BOTTOM RAIL	G1 = 1" SOLARBAN 90 ACUITY INSULATED GLASS G2 = 1/4" CLEAR GLASS * INDICATES TEMPERED GLAZING	101 COVER 102 DOOR & HARDWARE SCHEDULE 201 KEY PLAN 301 ELEVATIONS 401-405 YES 45 TU DETAILS 501-502 YES 45 FS DETAILS TOTAL (11) SHEETS	☒ = CENTER LINE DLO = DAY LIGHT OPENING DO = DOOR OPENING DS = DOOR SIZE FH = FRAME HEIGHT FW = FRAME WIDTH GC = GENERAL CONTRACTOR NB _____ = NOT BY _____ NTS = NOT TO SCALE RO = ROUGH OPENING V.I.F. = VERIFY IN THE FIELD 1 = REVISION X 30X = ELEVATION = DETAIL CUT

FINISH FLOOR

0'-0"

 = BENCH MARK

1

101

 = SECTION CALLOUT

G

VISION DRAFTING, INC.

shop drawings + engineering

TEL (470) 406-8783

KGRAHAM@VISIONDRAFTING.NET

WWW.VISIONDRAFTING.NET

BY			
DATE			
REVISION NO.			
BY	B.G.		
DATE	10/30/2024		
PRINTS ISSUED FOR	1ST APPROVAL		

ARCHITECT/LOCATION

name

address

PROJECT NAME/LOCATION

project name

address

SCALE:

N.T.S.

SHEET NO.



COVER

101

HARDWARE SET FOR PAIRED STOREFRONT ENTRANCE 101A & 201			
QUANTITY	HARDWARE TYPE	FINISH	MANUFACTURER / PART NUMBER
6	BUTT HINGES	STAINLESS STEEL	YKK AP / STANDARD
1	DEAD BOLT LOCK W/ CYLINDER & THUMB TURN (ACTIVE)	BLACK	YKK AP / STANDARD
1	TOP & BOTTOM FLUSH BOLTS (INACTIVE)	BLACK	YKK AP / STANDARD
2	PUSH BAR / OFFSET PULL HANDLE SETS	BLACK	YKK AP / STANDARD
2	SURFACE MOUNTED CLOSERS	BLACK	YKK AP / STANDARD
1	THRESHOLD	MILL	YKK AP / STANDARD
2	SWEEPS	BLACK	YKK AP / STANDARD

- TYPICAL ELEVATION NOTES:
- PLEASE VERIFY ALL DIMENSIONS PRIOR TO FABRICATION AND INSTALLATION.

• PLEASE VERIFY ALL GLAZING MARKS

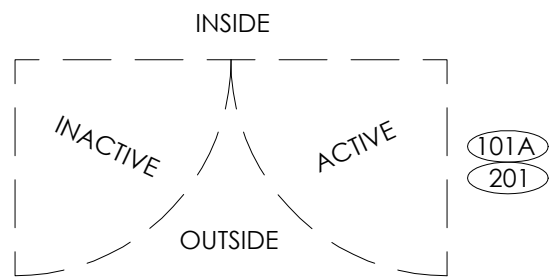
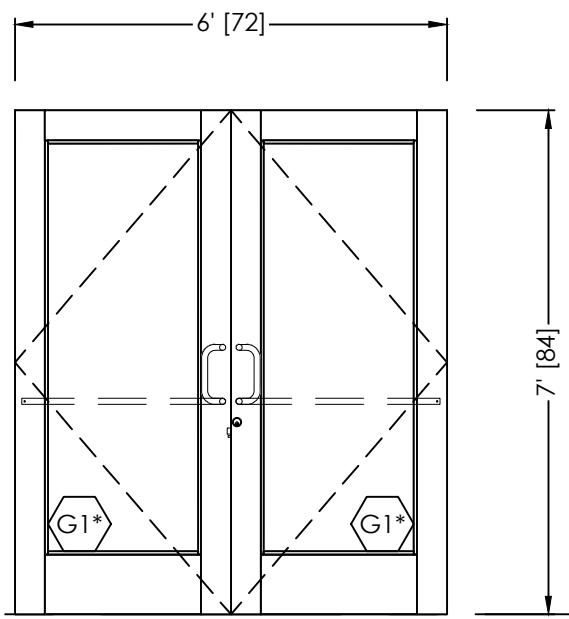


1

HARDWARE SCHEDULE

SCALE: N.T.S.

HARDWARE SET FOR PAIRED STOREFRONT ENTRANCE 101B			
QUANTITY	HARDWARE TYPE	FINISH	MANUFACTURER / PART NUMBER
6	BUTT HINGES	STAINLESS STEEL	YKK AP / STANDARD
1	DEAD BOLT LOCK W/ CYLINDER & THUMB TURN (ACTIVE)	BLACK	YKK AP / STANDARD
1	TOP & BOTTOM FLUSH BOLTS (INACTIVE)	BLACK	YKK AP / STANDARD
2	PUSH BAR / OFFSET PULL HANDLE SETS	BLACK	YKK AP / STANDARD
2	SURFACE MOUNTED CLOSERS	BLACK	YKK AP / STANDARD

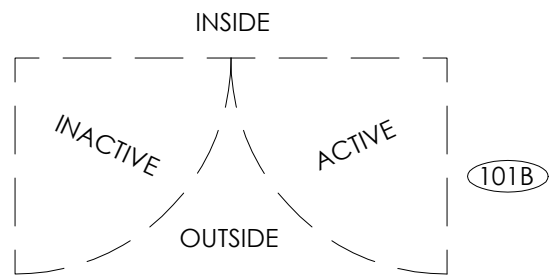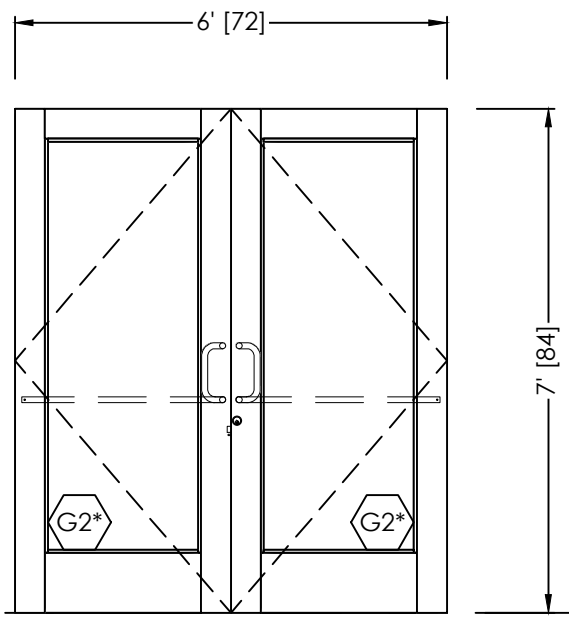

3

HARDWARE SCHEDULE

SCALE: N.T.S.

2

DOOR ELEVATION

SCALE: 3/8" = 1'-0"


50D WIDE STILE DOORS

4

DOOR ELEVATION

SCALE: 3/8" = 1'-0"

50D WIDE STILE DOORS

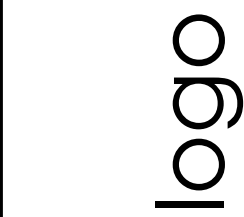

VISION
DRAFTING,
INC.

shop drawings + engineering

Tel: (470) 406-8783
R.GRAHAM@VISIONDRAFTING.NET
WWW.VISIONDRAFTING.NET

BY	DATE	REVISION NO.	BY	DATE	PRINTS ISSUED FOR
			B.G.	10/30/2024	1ST APPROVAL

ARCHITECT/LOCATION

name

address




PROJECT NAME/LOCATION

project name

address

SCALE:
3/8" = 1'-0"

SHEET NO.
DR & HW
102

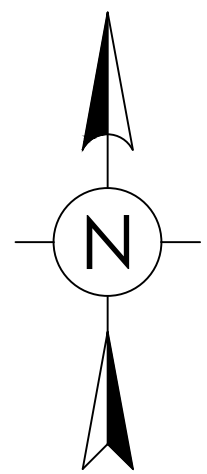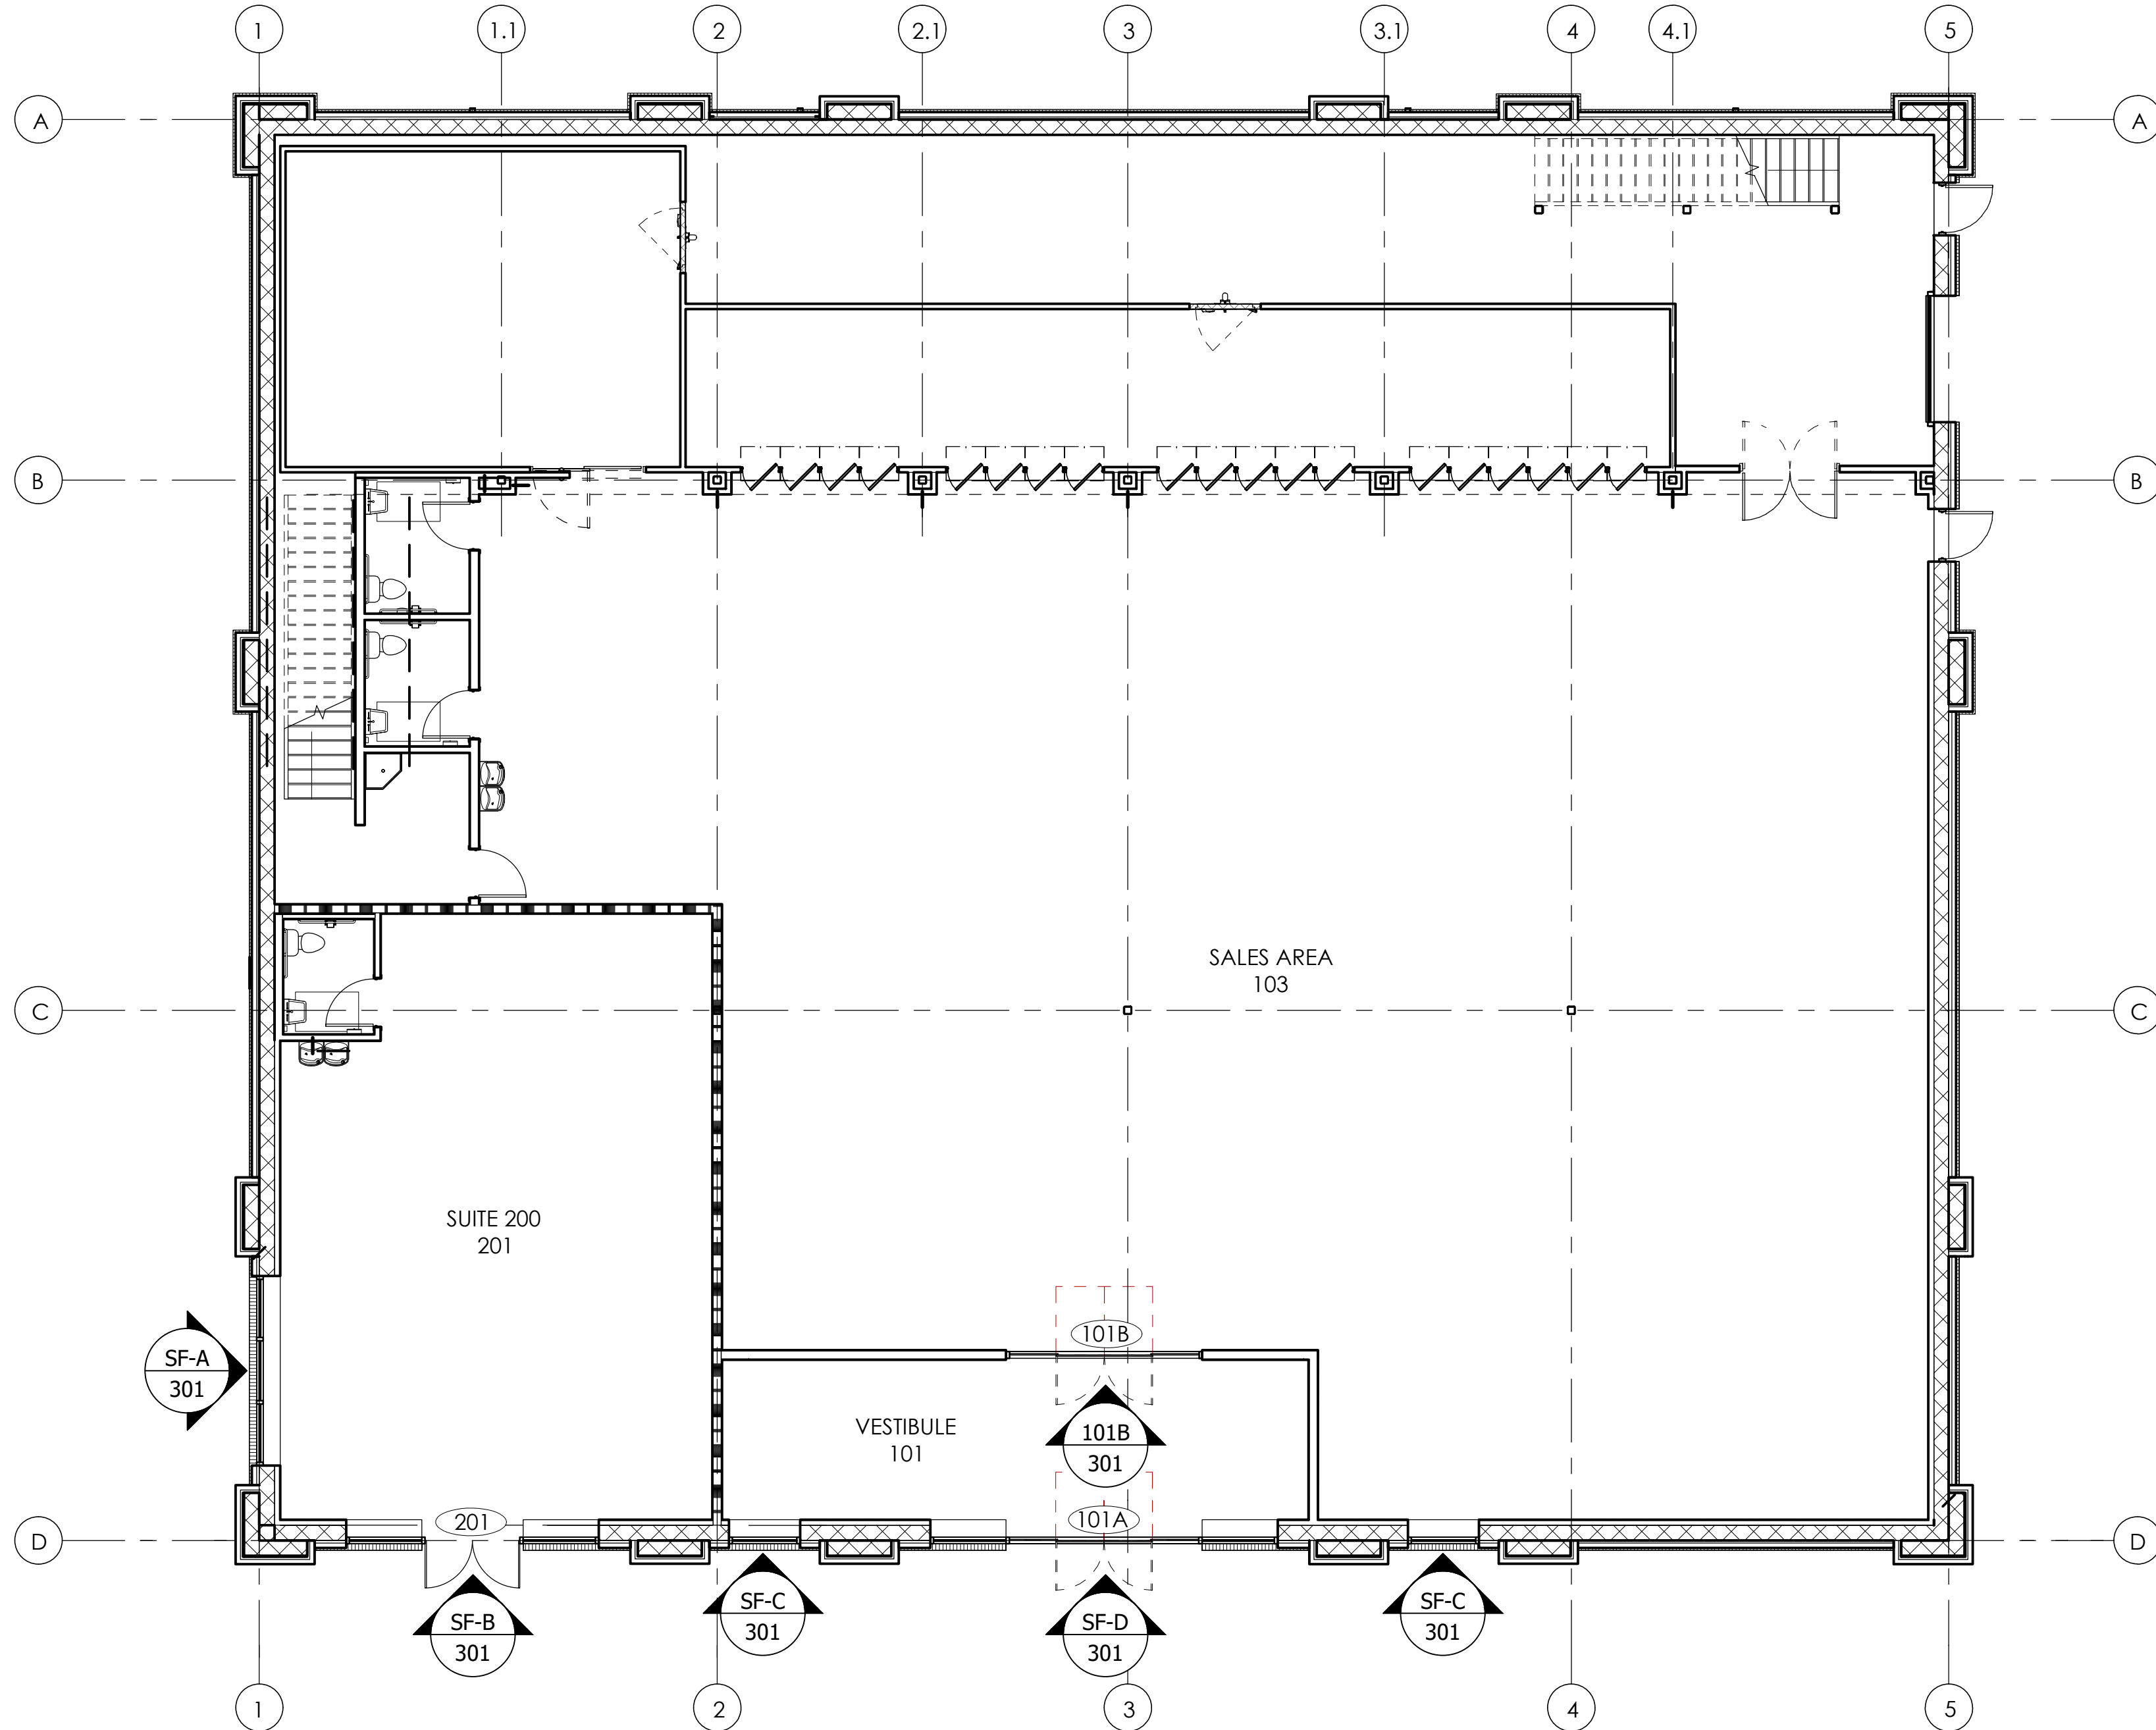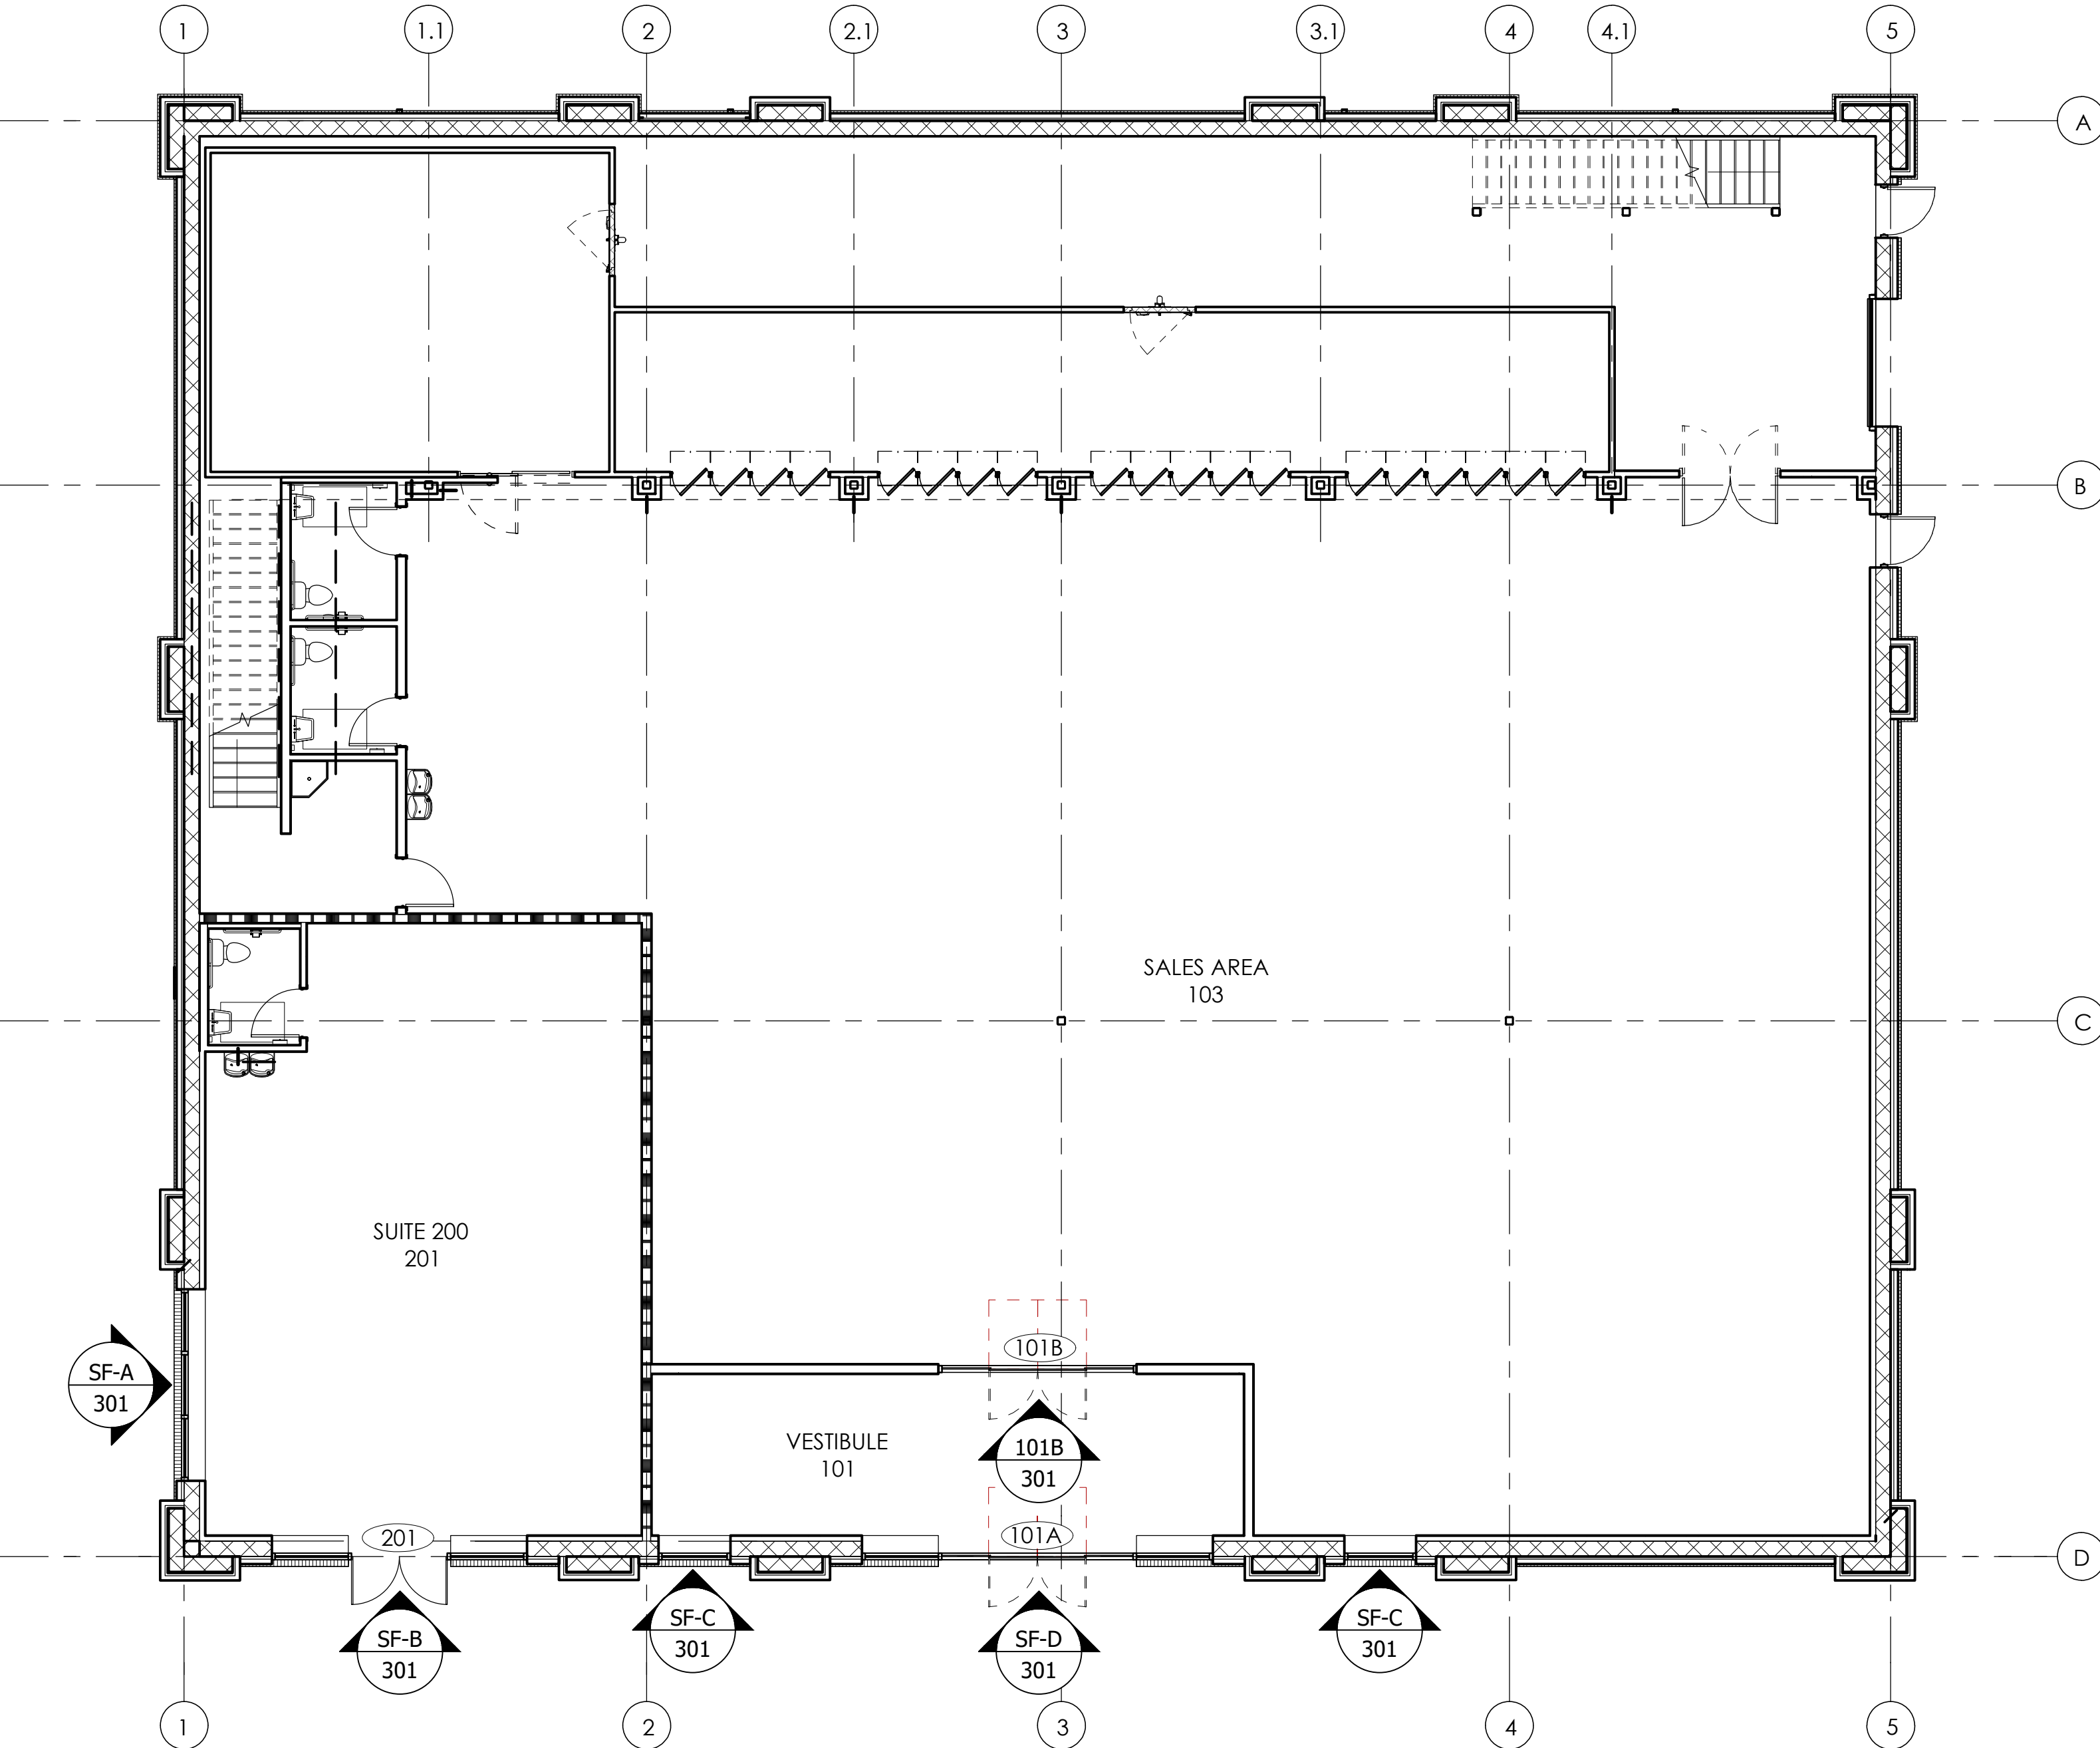

FIRST FLOOR KEY PLAN

ARCH REF: A101 1/8" = 1'-0"



**VISION
DRAFTING,
INC.**
shop drawings & engineering

TEL (470) 406-8783
GRAHAM@VISIONDRAFTING.NET
WWW.VISIONDRAFTING.NET

TESTING SCHEDULE LOCATION	DATE	DT	ALYDUST NO.	DATE	DT
1ST APPROVAL	10/30/2024	B.G.			

ARCHITECT/EDUCATION

name
address


PROJECT NAME/ LOCATION

project name
address

SCALE:
1/8" = 1'-0"

KEY PLAN


201

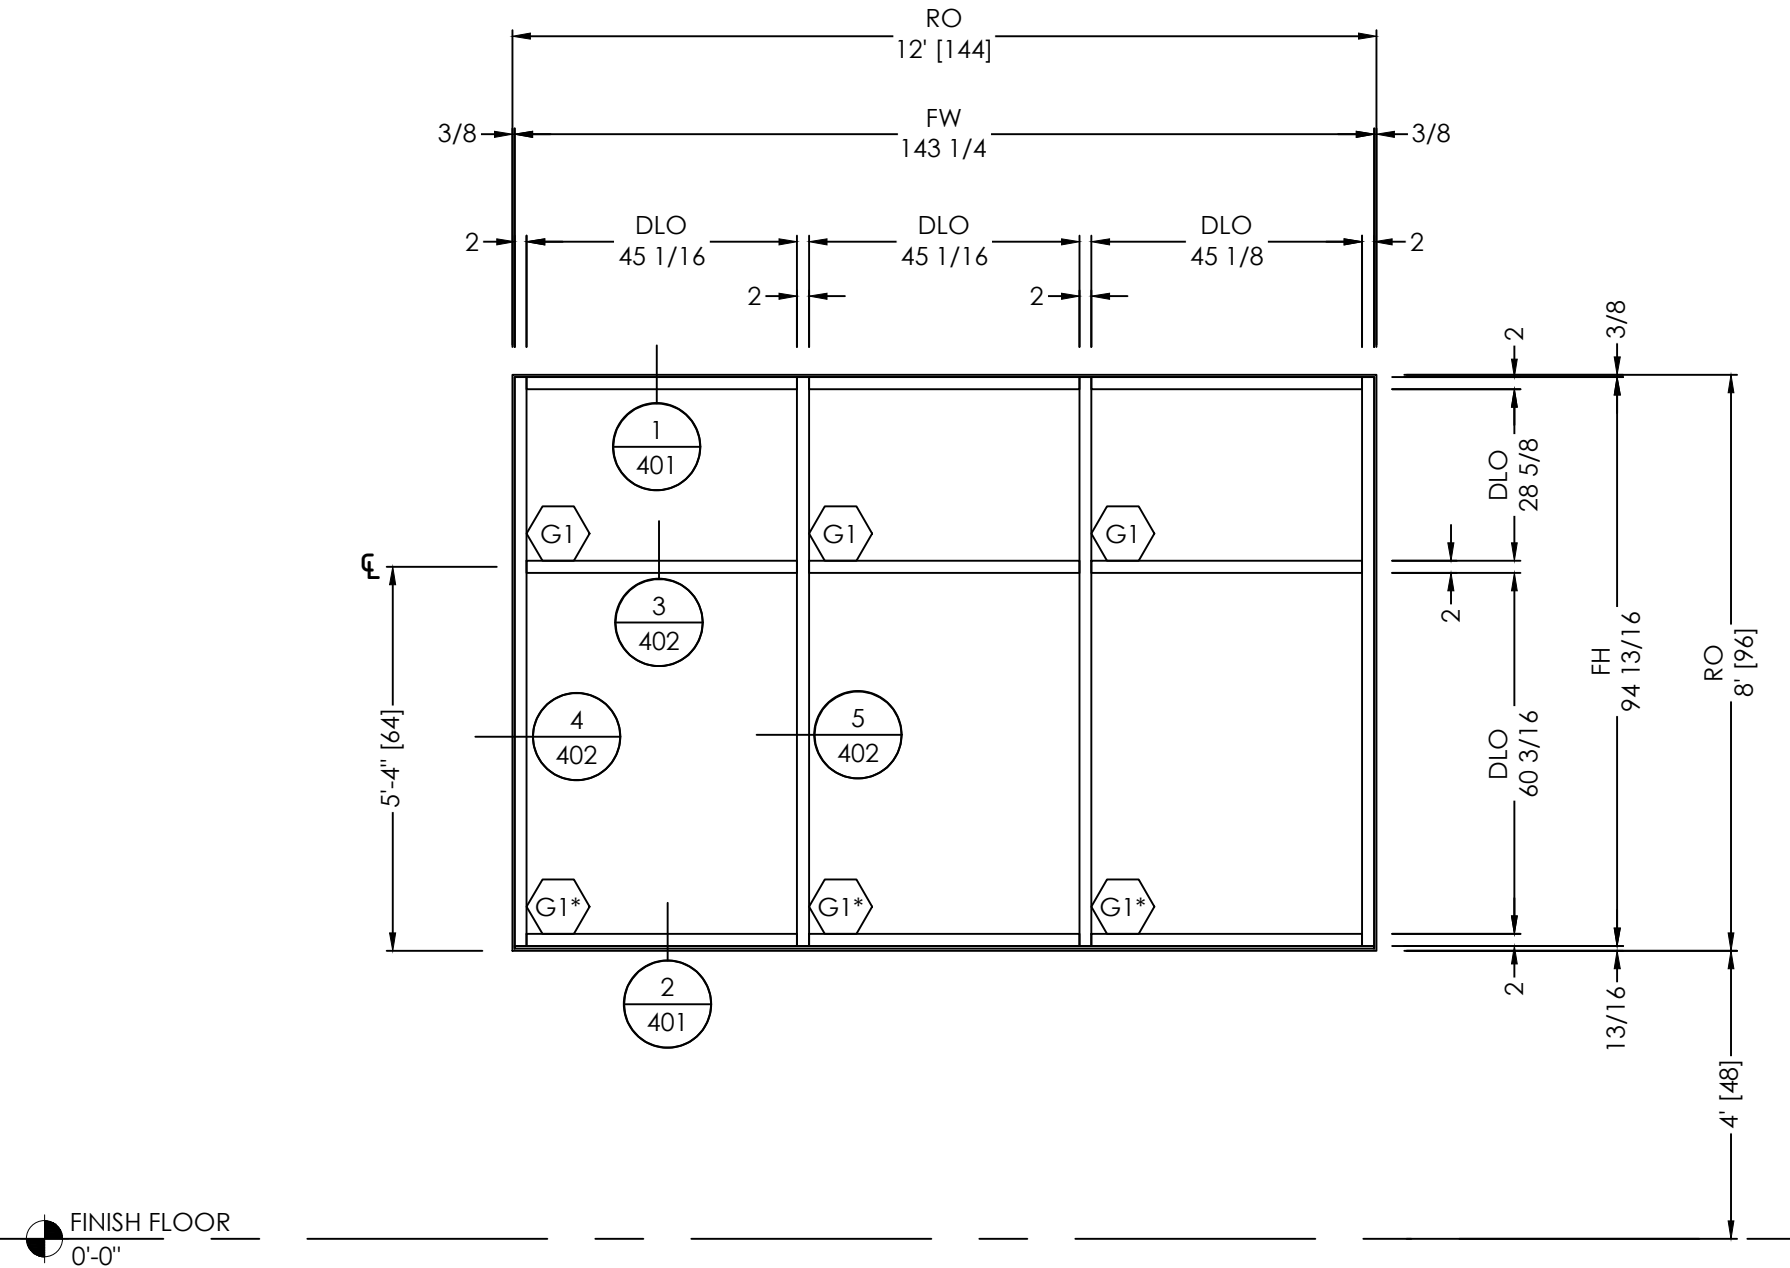

ELEVATION
SCALE: 3/8" = 1'-0"
QTY: 1

FINISHES:
EXT: PER COVER SHEET
INT: PER COVER SHEET
SYSTEM(S): YES 45 TU


ARCH. REF.: A-720

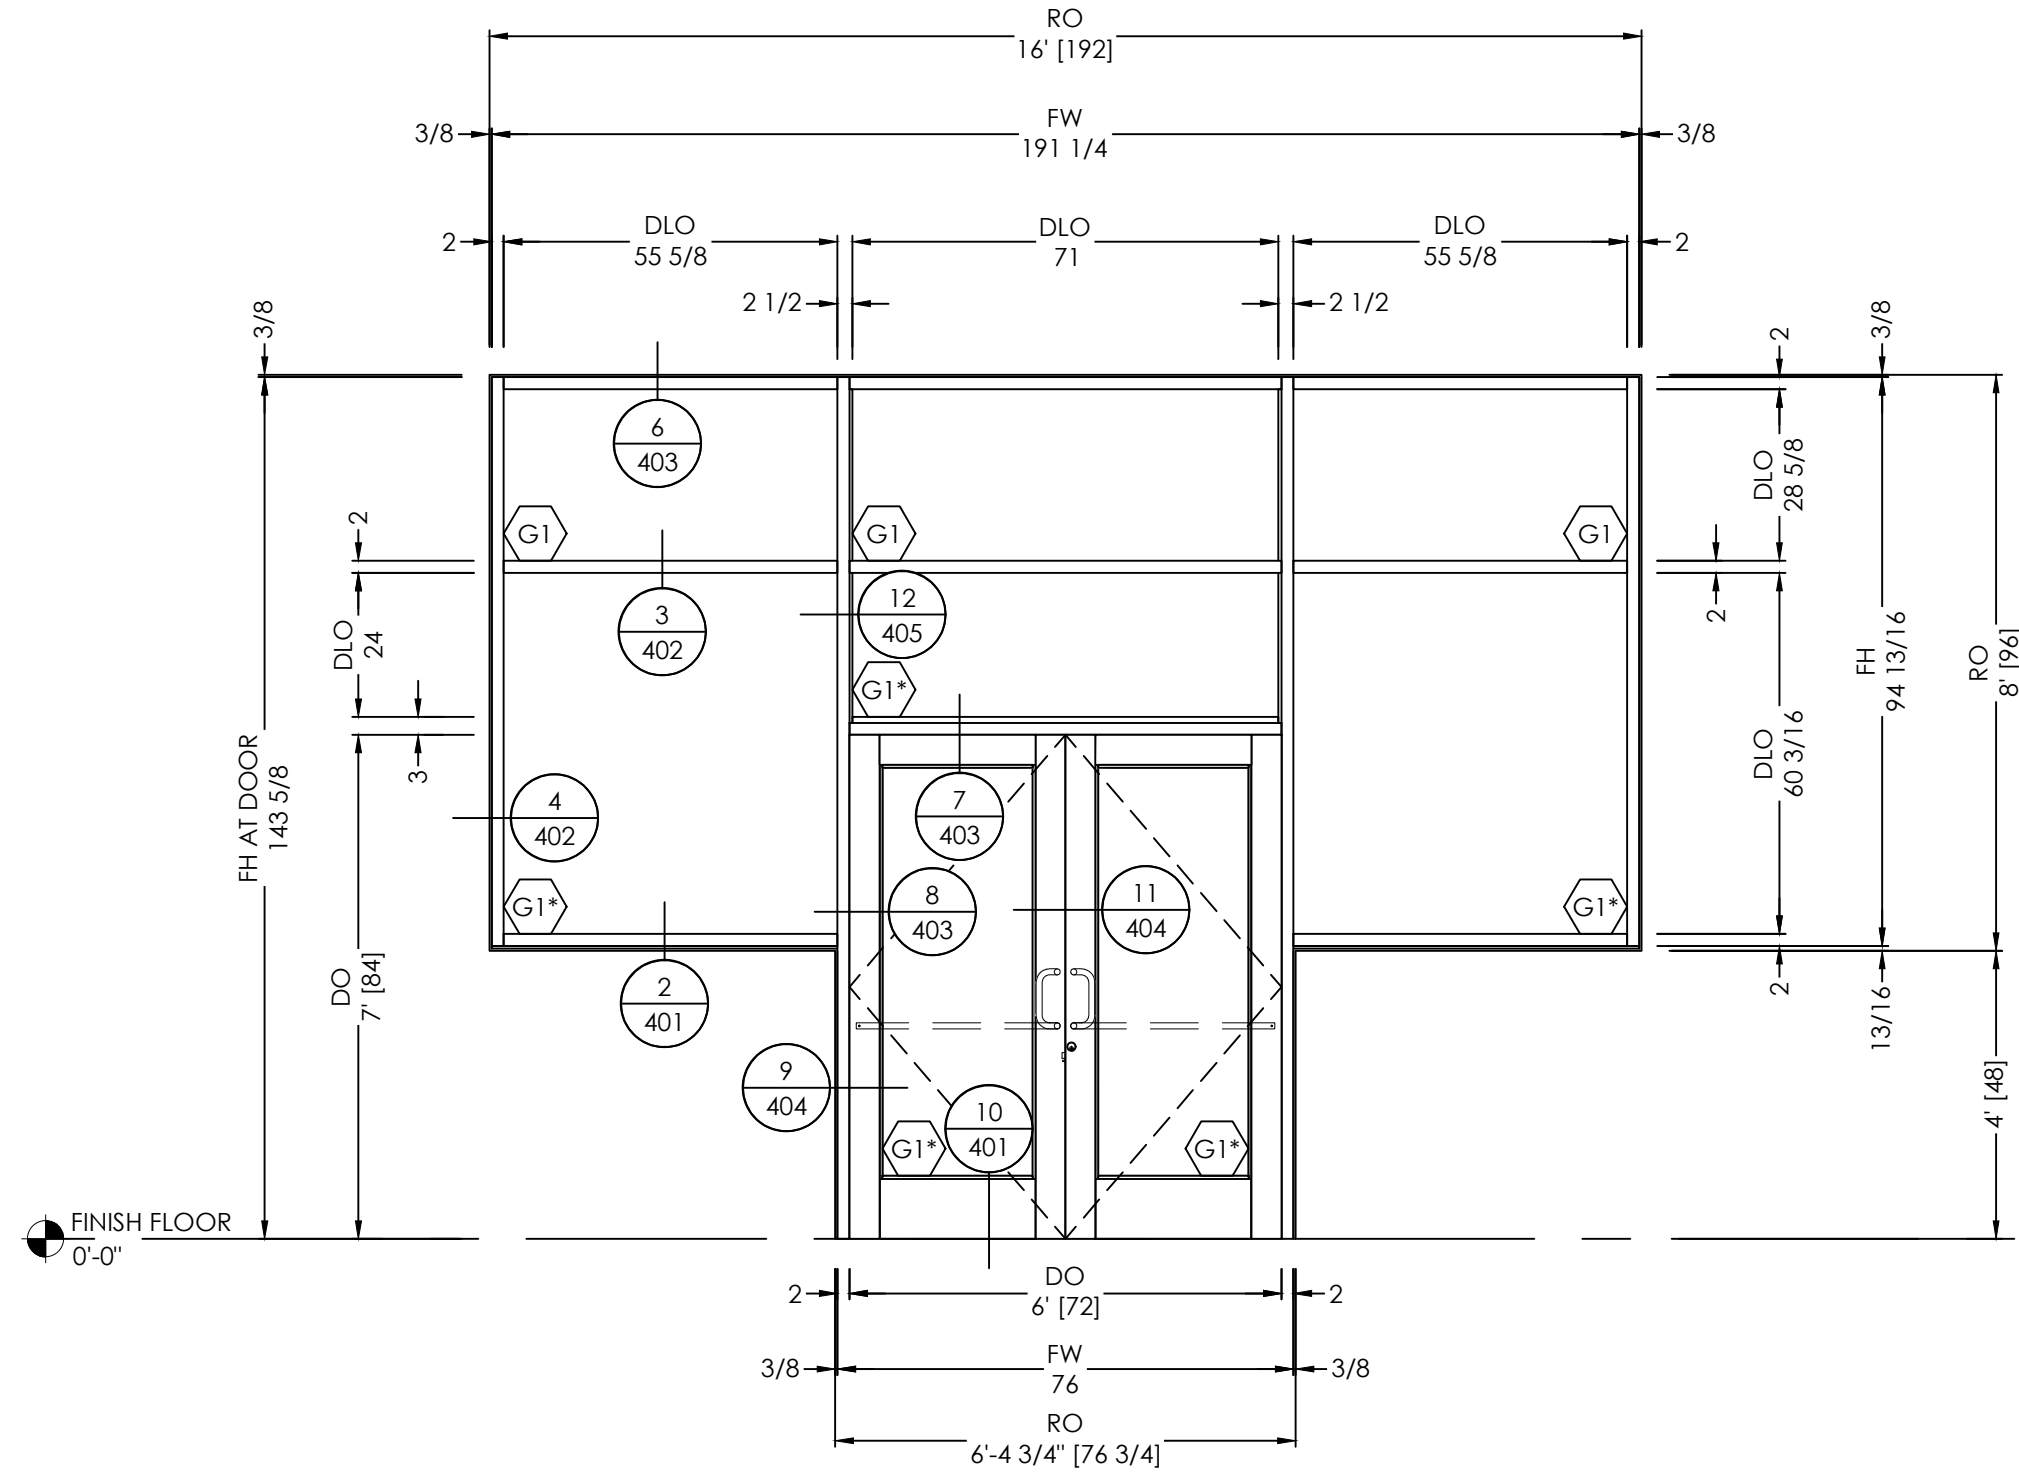

ELEVATION
SCALE: 3/8" = 1'-0"
QTY: 1

FINISHES:
EXT: PER COVER SHEET
INT: PER COVER SHEET
SYSTEM(S): YES 45 TU
50D WIDE STILE DOORS


ARCH. REF.: A-720

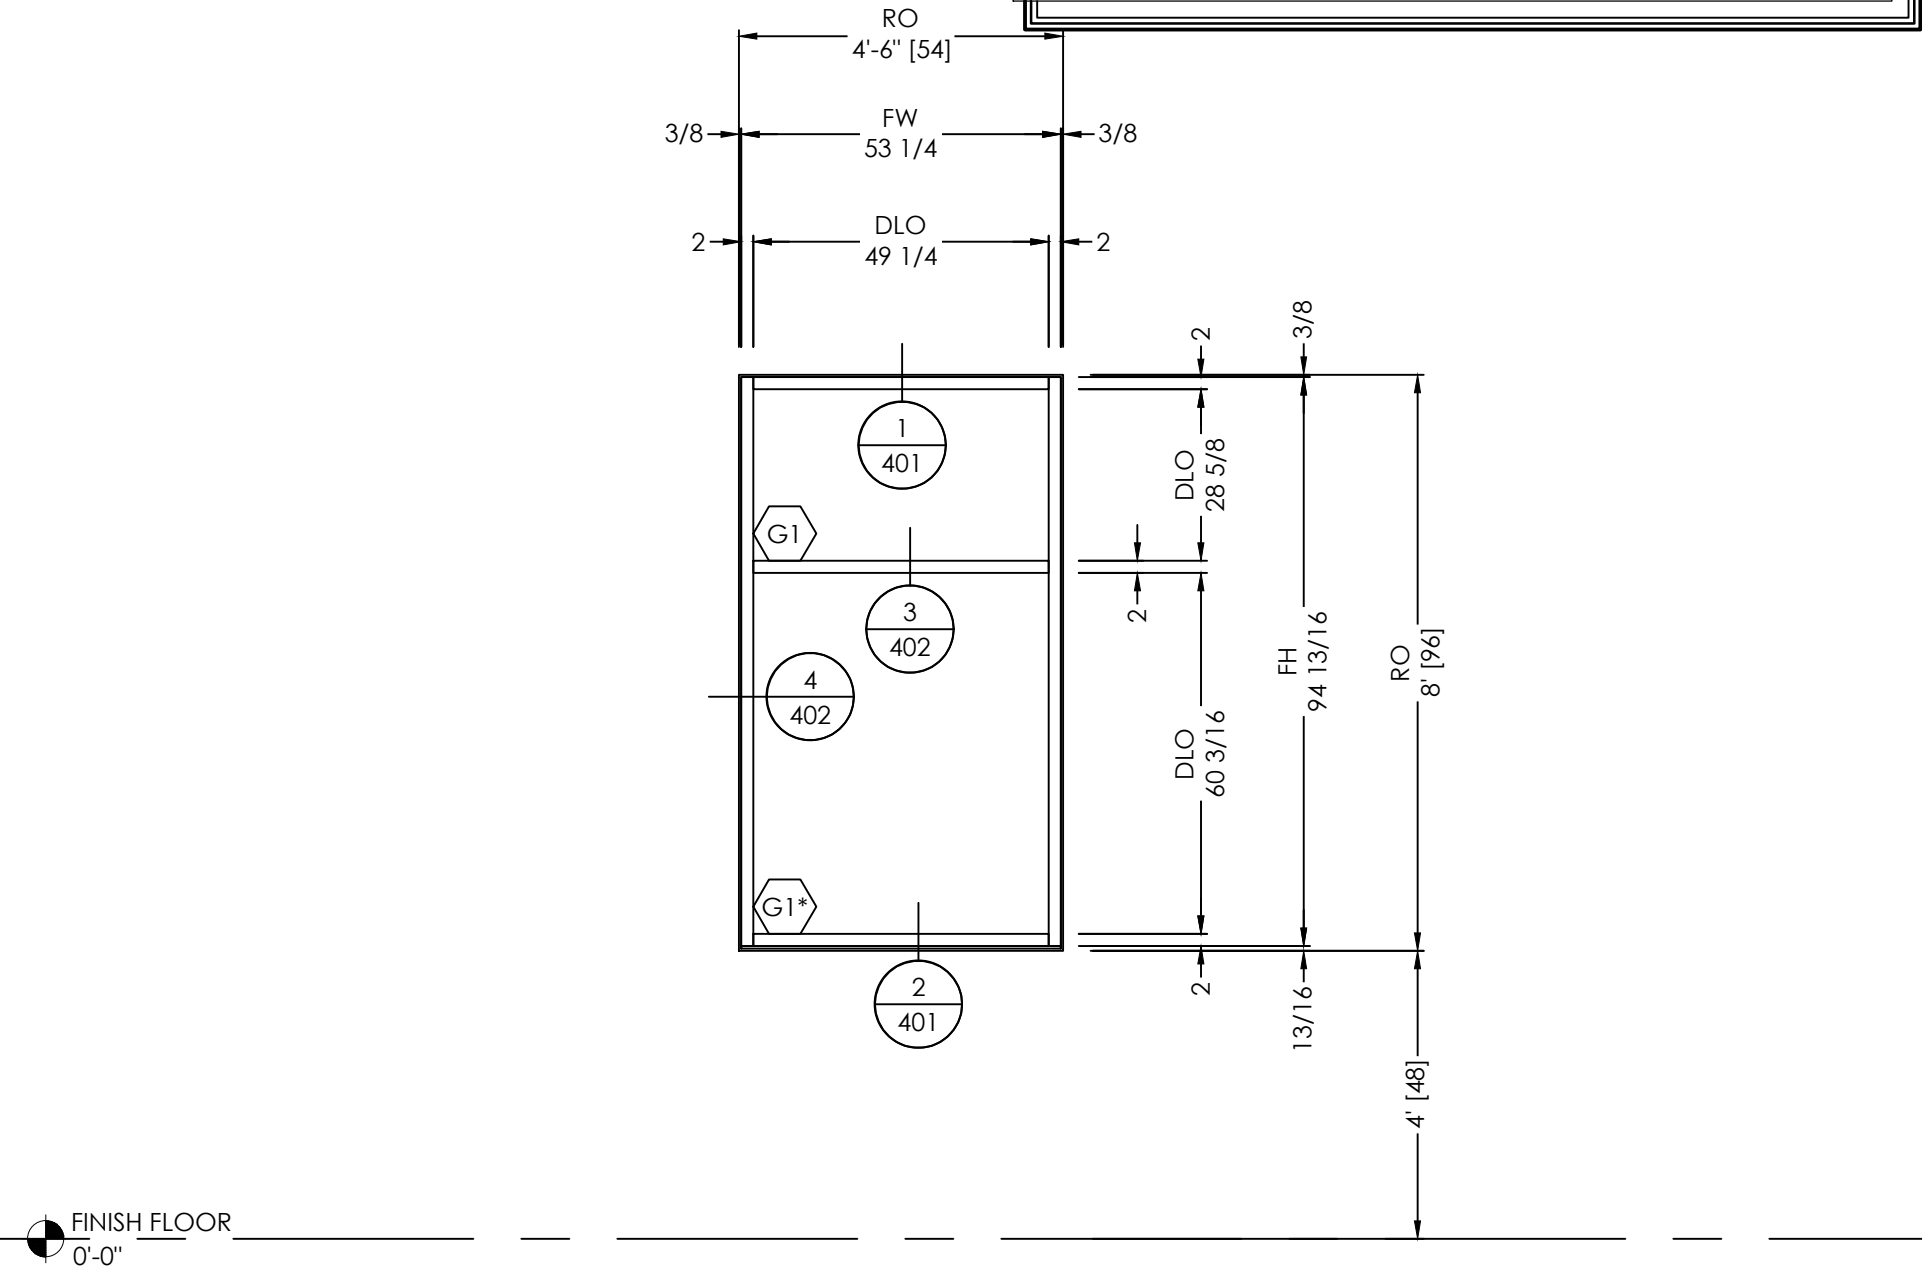

ELEVATION
SCALE: 3/8" = 1'-0"
QTY: 2

FINISHES:
EXT: PER COVER SHEET
INT: PER COVER SHEET
SYSTEM(S): YES 45 TU


ARCH. REF.: A-720

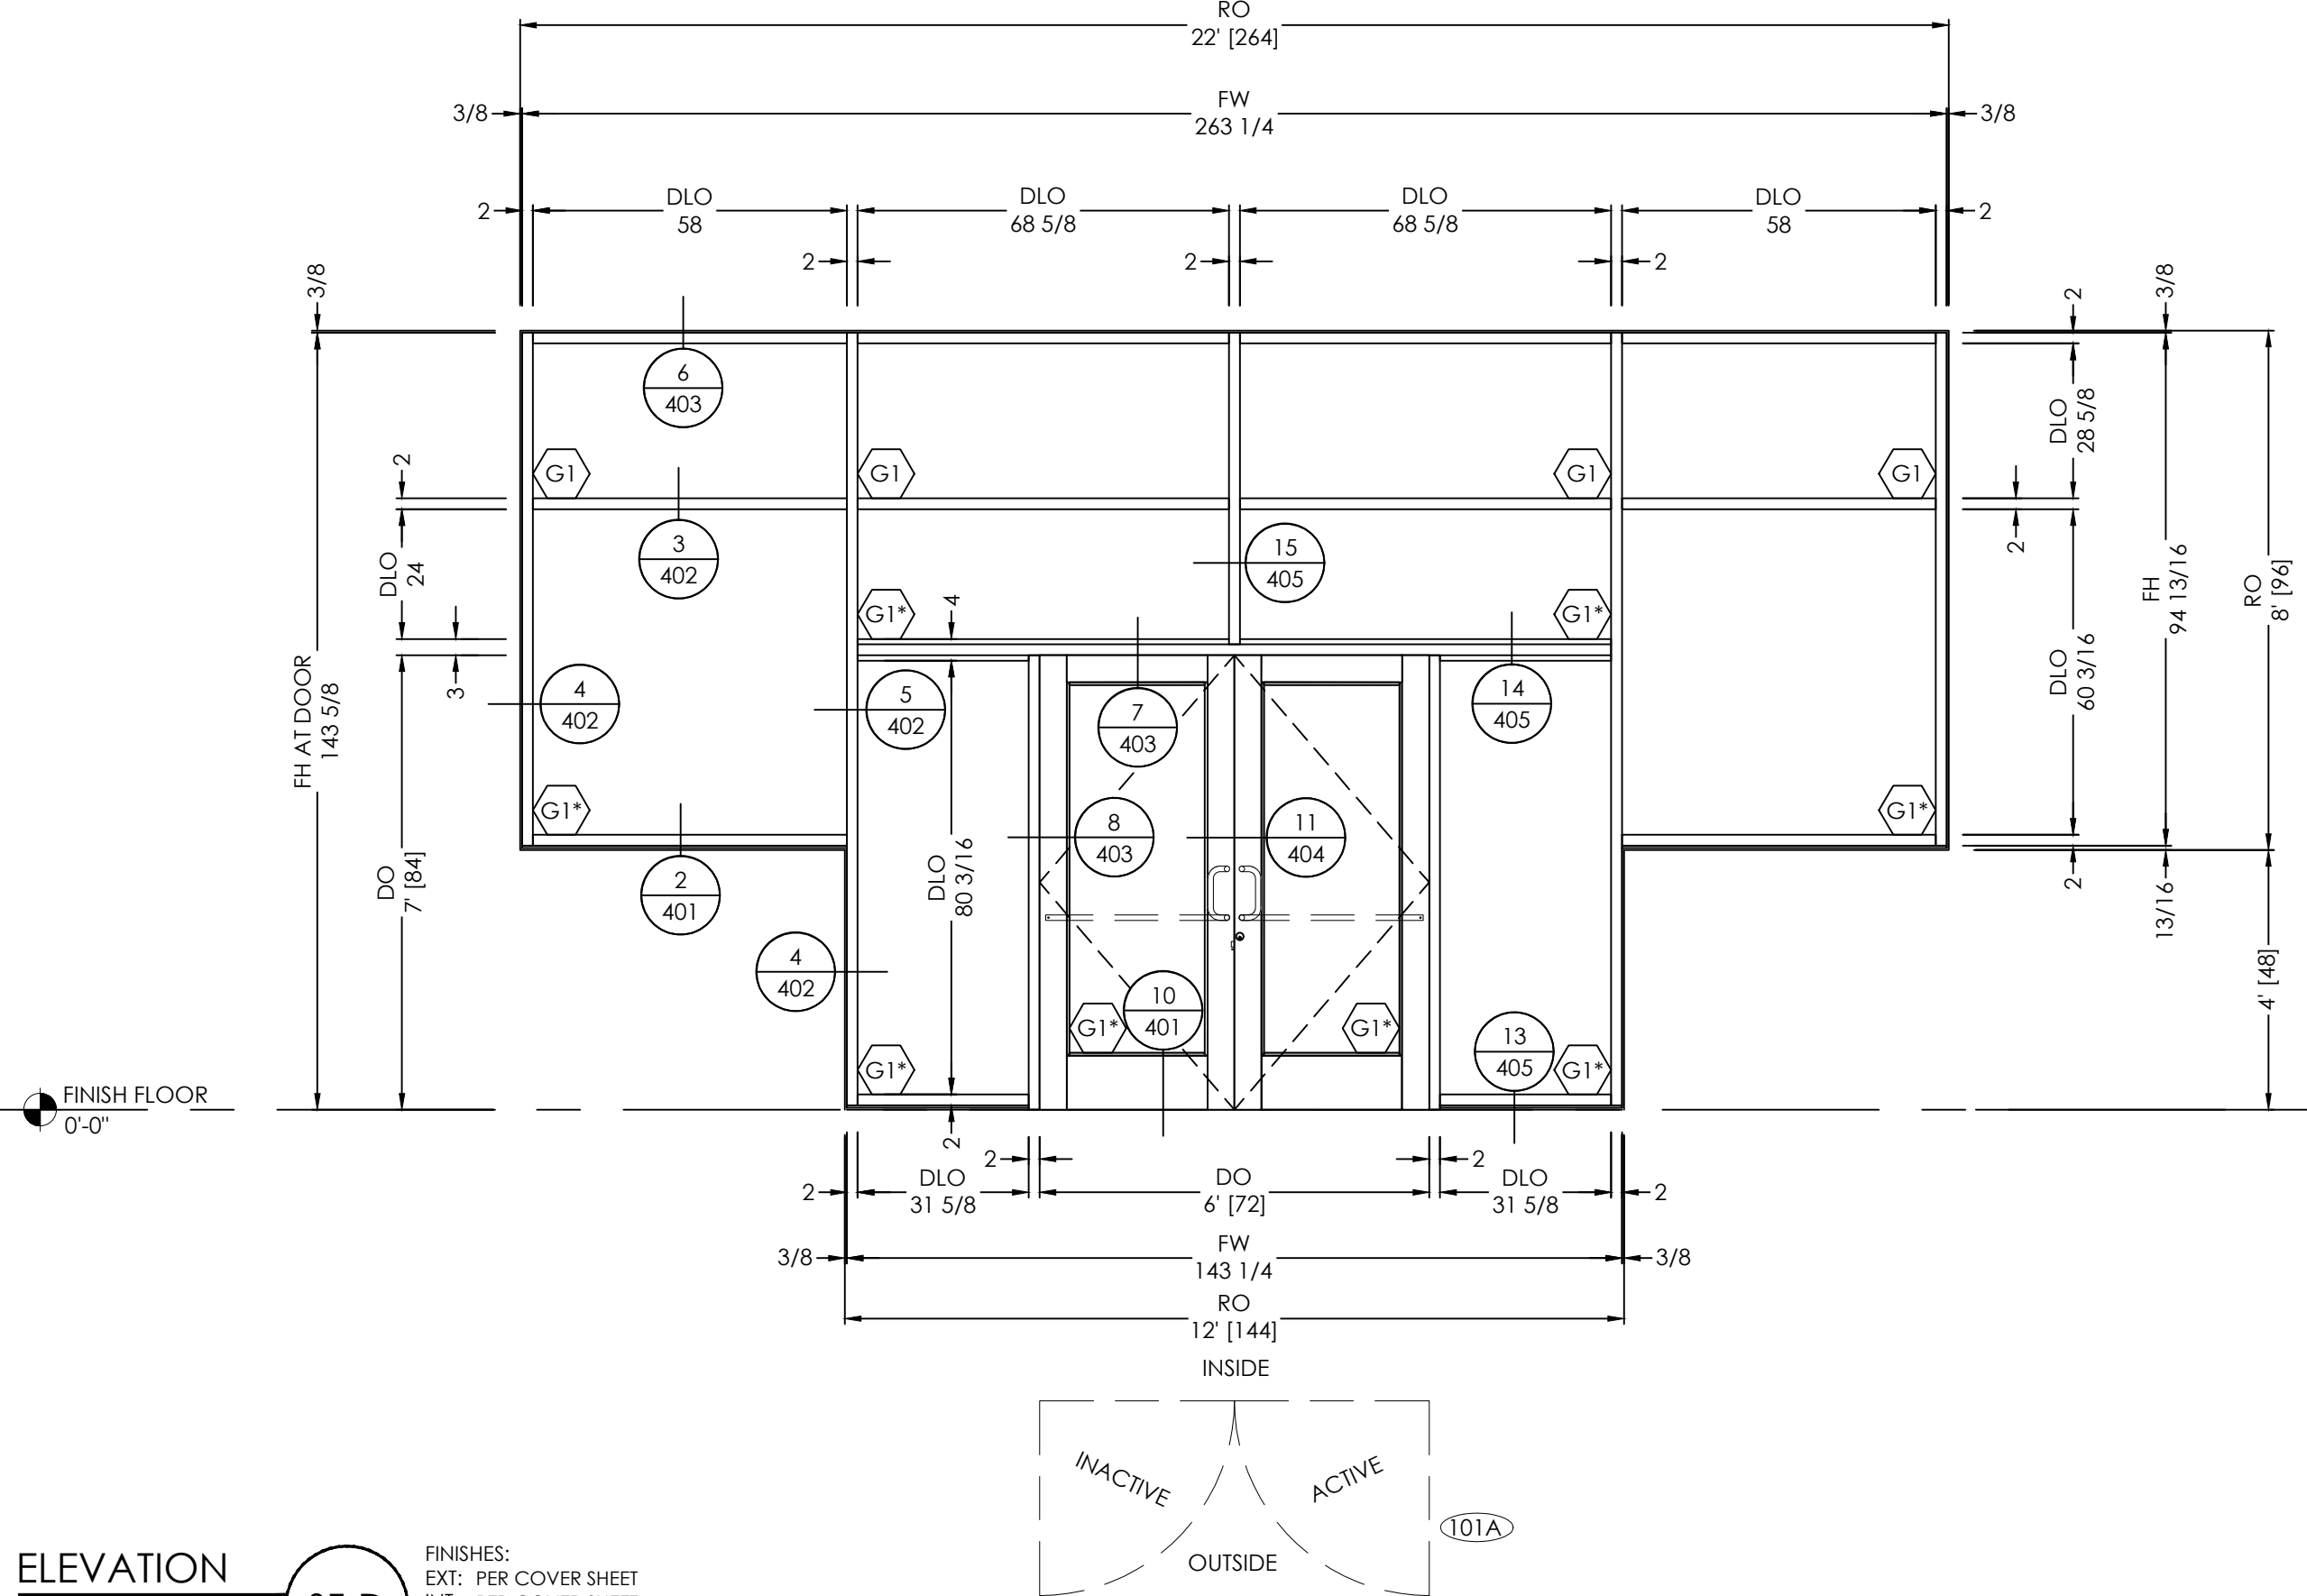

ELEVATION
SCALE: 3/8" = 1'-0"
QTY: 1

FINISHES:
EXT: PER COVER SHEET
INT: PER COVER SHEET
SYSTEM(S): YES 45 TU
50D WIDE STILE DOORS


ARCH. REF.: A-720

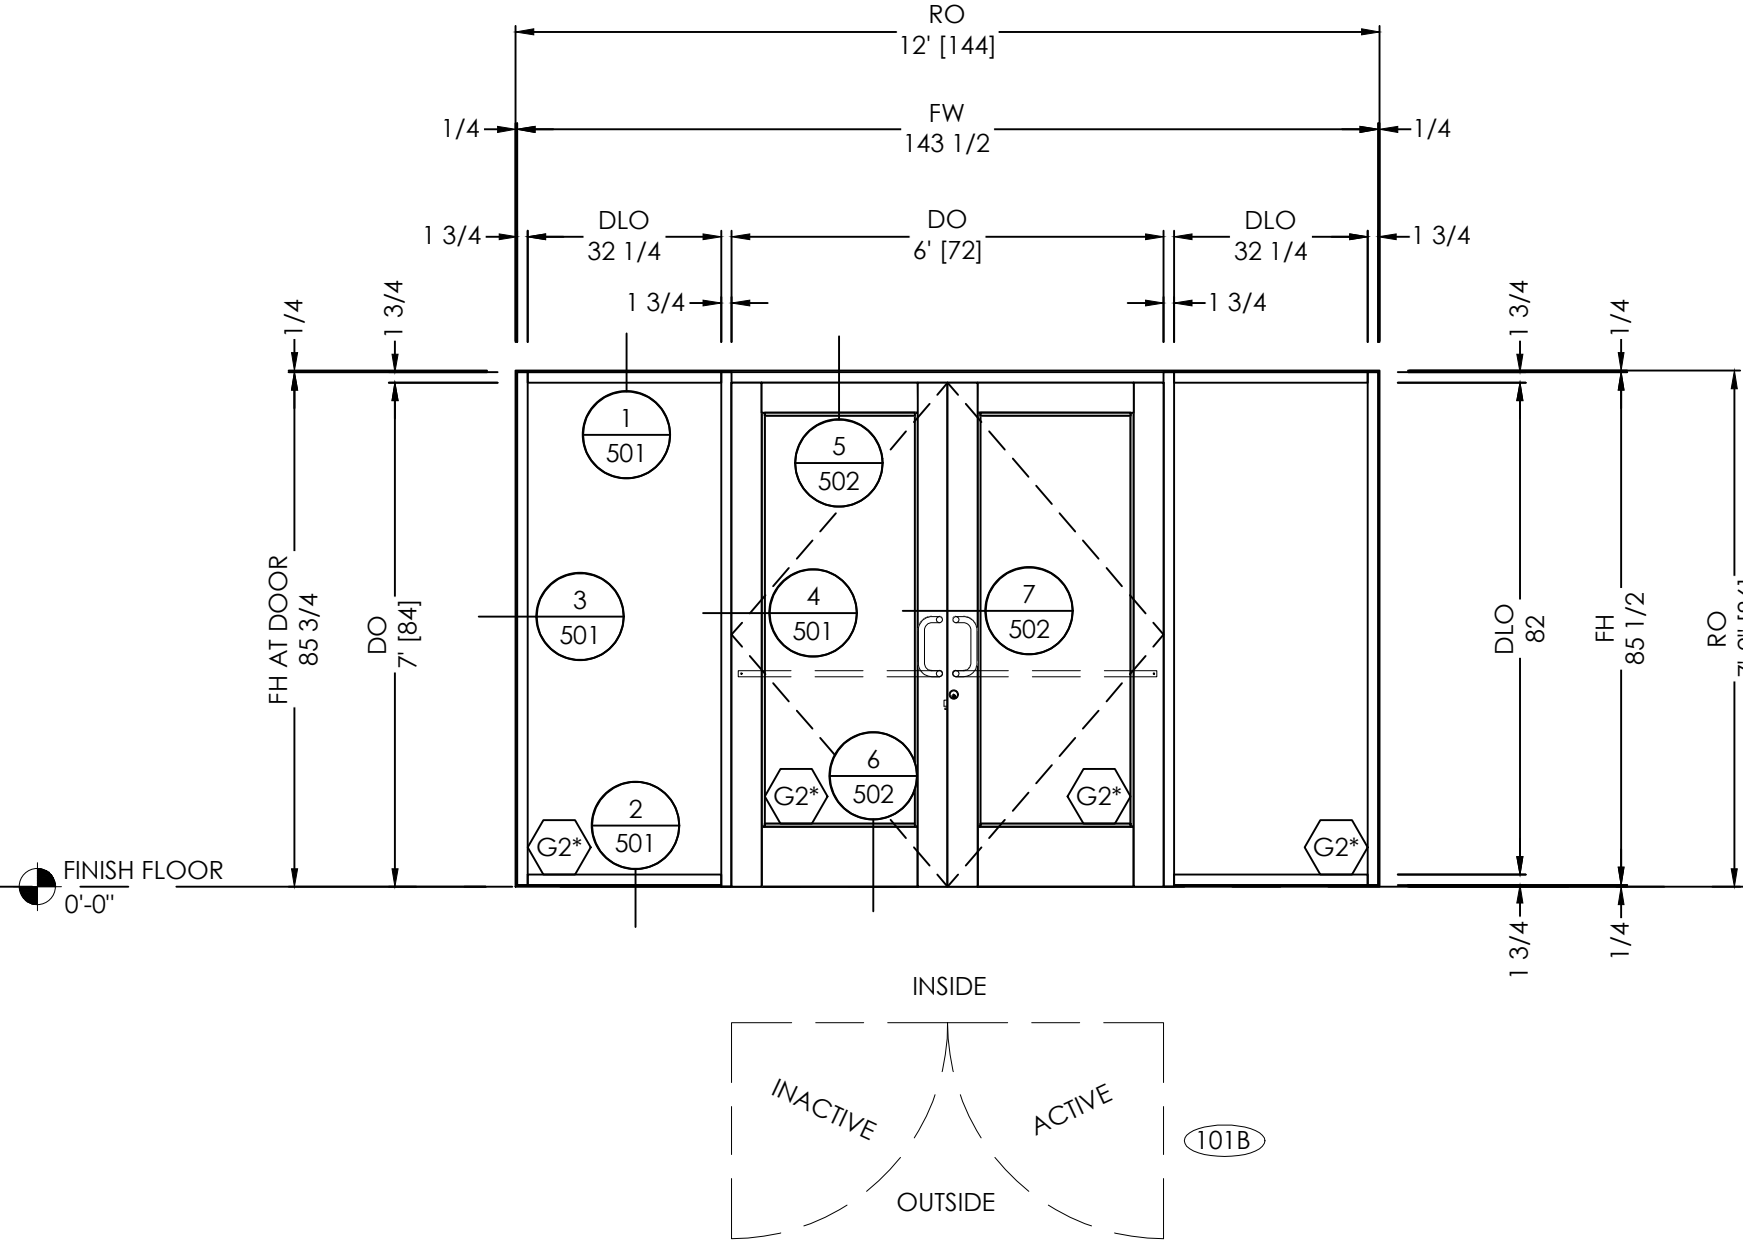

ELEVATION
SCALE: 3/8" = 1'-0"
QTY: 1

FINISHES:
EXT: PER COVER SHEET
INT: PER COVER SHEET
SYSTEM(S): YES 45 FS
50D WIDE STILE DOORS

ARCH. REF.: A-720

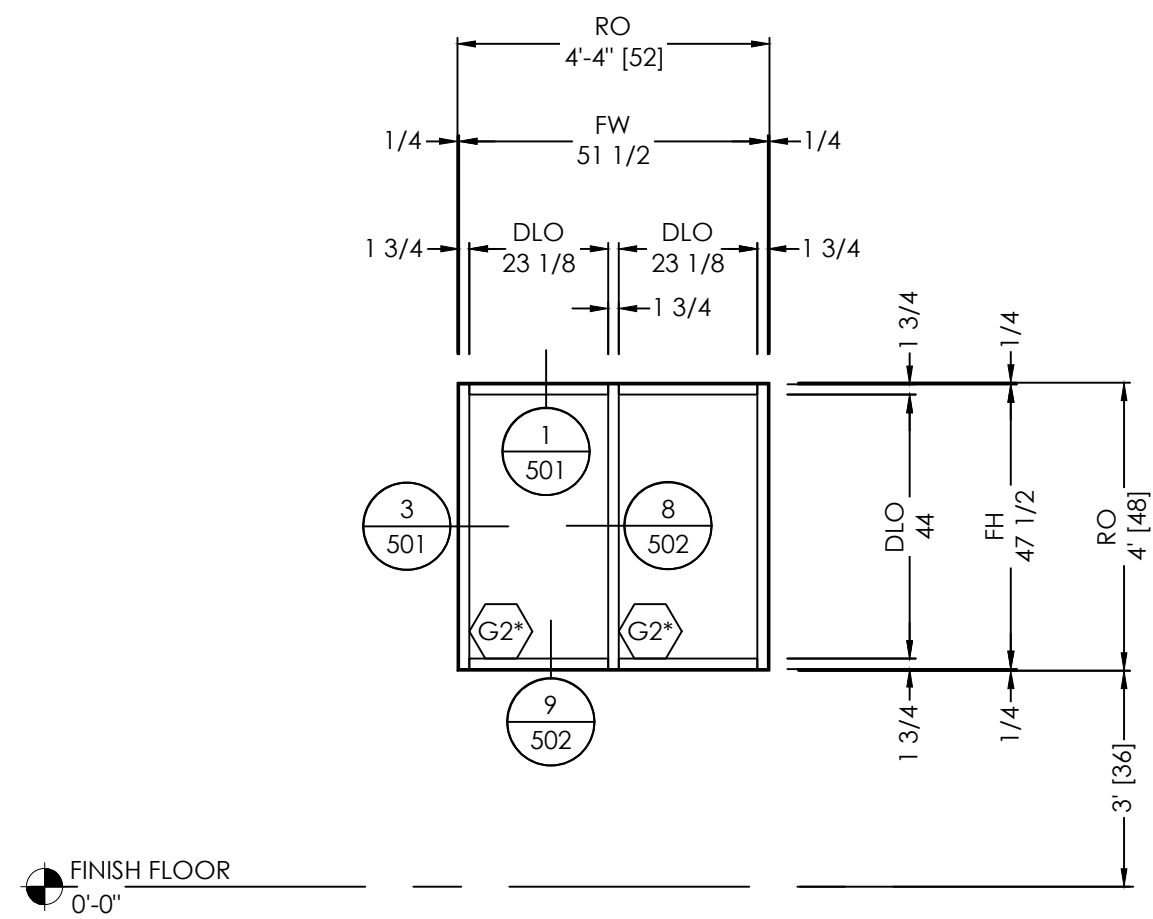

ELEVATION
SCALE: 3/8" = 1'-0"
QTY: 4

FINISHES:
EXT: PER COVER SHEET
INT: PER COVER SHEET
SYSTEM(S): YES 45 FS

ARCH. REF.: A-720

- TYPICAL ELEVATION NOTES:
- PLEASE VERIFY ALL DIMENSIONS PRIOR TO FABRICATION AND INSTALLATION.
 - PLEASE VERIFY ALL GLAZING MARKS



BY	DATE	REVISION NO.	BY	DATE	PRINTS ISSUED FOR
					1ST APPROVAL

ARCHITECT/LOCATION
name
address

PROJECT NAME/LOCATION
project name
address

SCALE:
3/8" = 1'-0"

SHEET NO.
ELEVATIONS

301


logo

HEADER
DETAIL

SCALE= FULL

ARCH. REF.: 2/A411

1

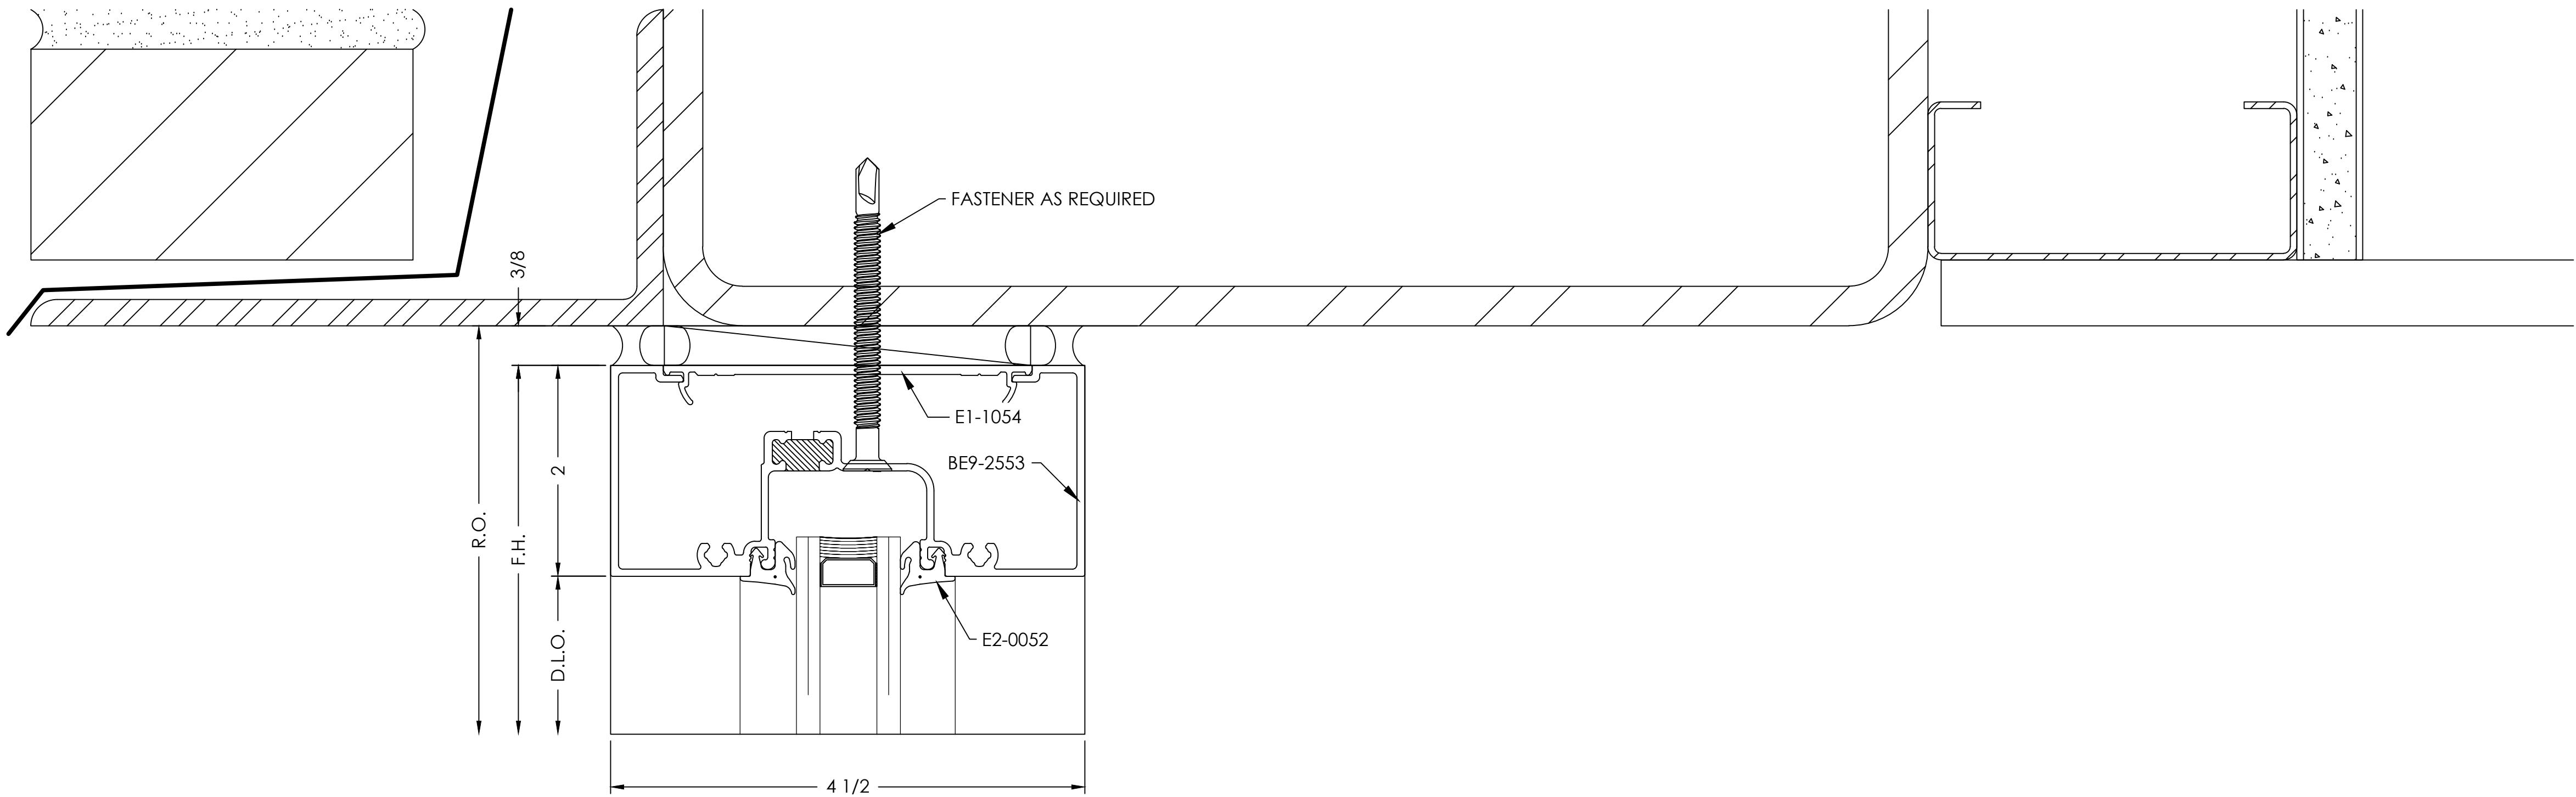


- TYPICAL DETAIL NOTES:
- ADEQUATE SUPPORT MUST BE PROVIDED TO WITHSTAND LOADS IMPOSED BY WINDOW SYSTEM
 - REFER TO INSTALLATION MANUAL FOR ADD'L INFO
 - CAP-SEAL ALL FASTENERS IN GLAZING POCKETS

SILL
DETAIL

SCALE= FULL

ARCH. REF.: 2/A411

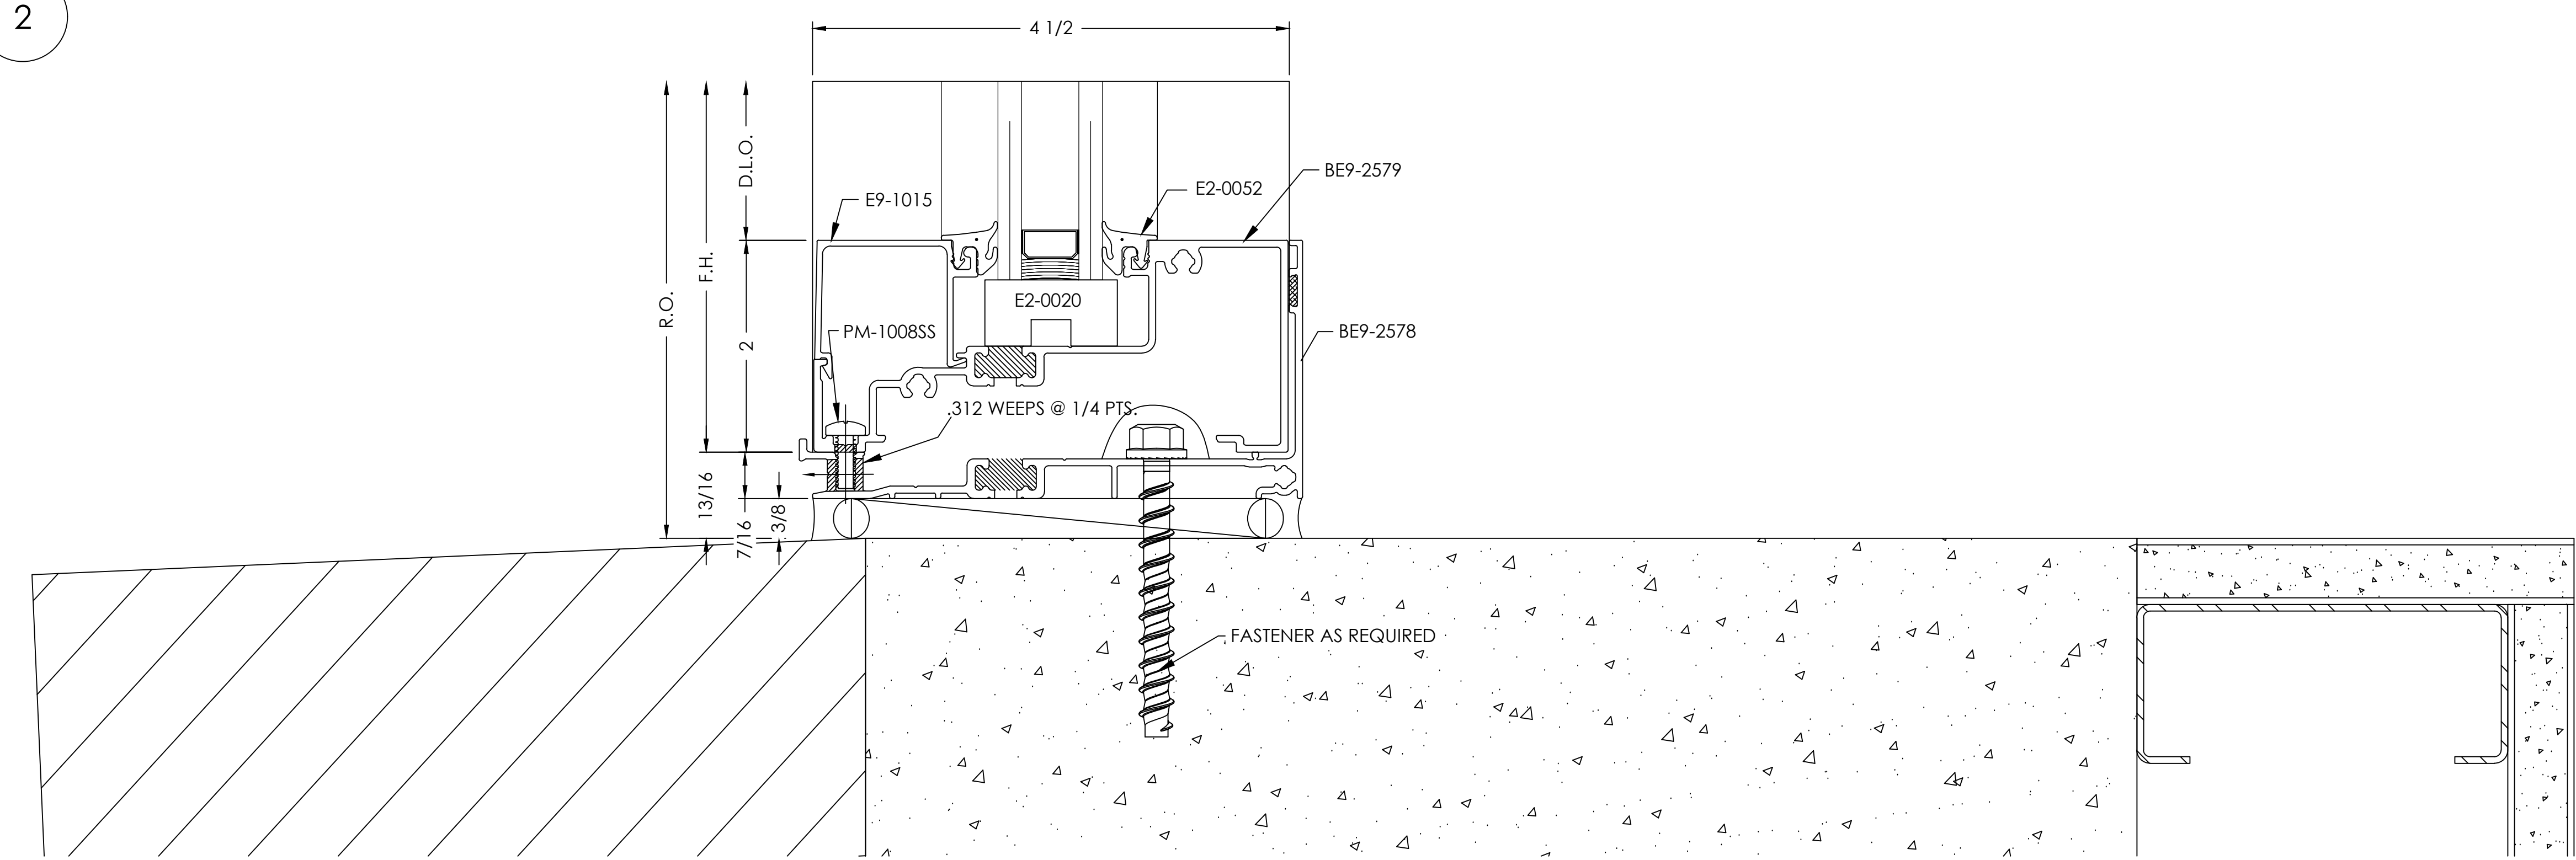

logo

VISION
DRAFTING,
INC.

shop drawings + engineering
TEL (470) 406-8783
RGRAHAM@VISIONDRAFTING.NET
WWW.VISIONDRAFTING.NET

PRINTS ISSUED FOR	DATE	BY	REVISION NO.	DATE	BY
1ST APPROVAL	10/30/2024	B.G.			

ARCHITECT/LOCATION

name
address

PROJECT NAME/LOCATION

project name
address

SCALE:

1:1

SHEET NO.

DETAILS


401

HORIZONTAL
DETAIL

SCALE= FULL

ARCH. REF.: NONE

3

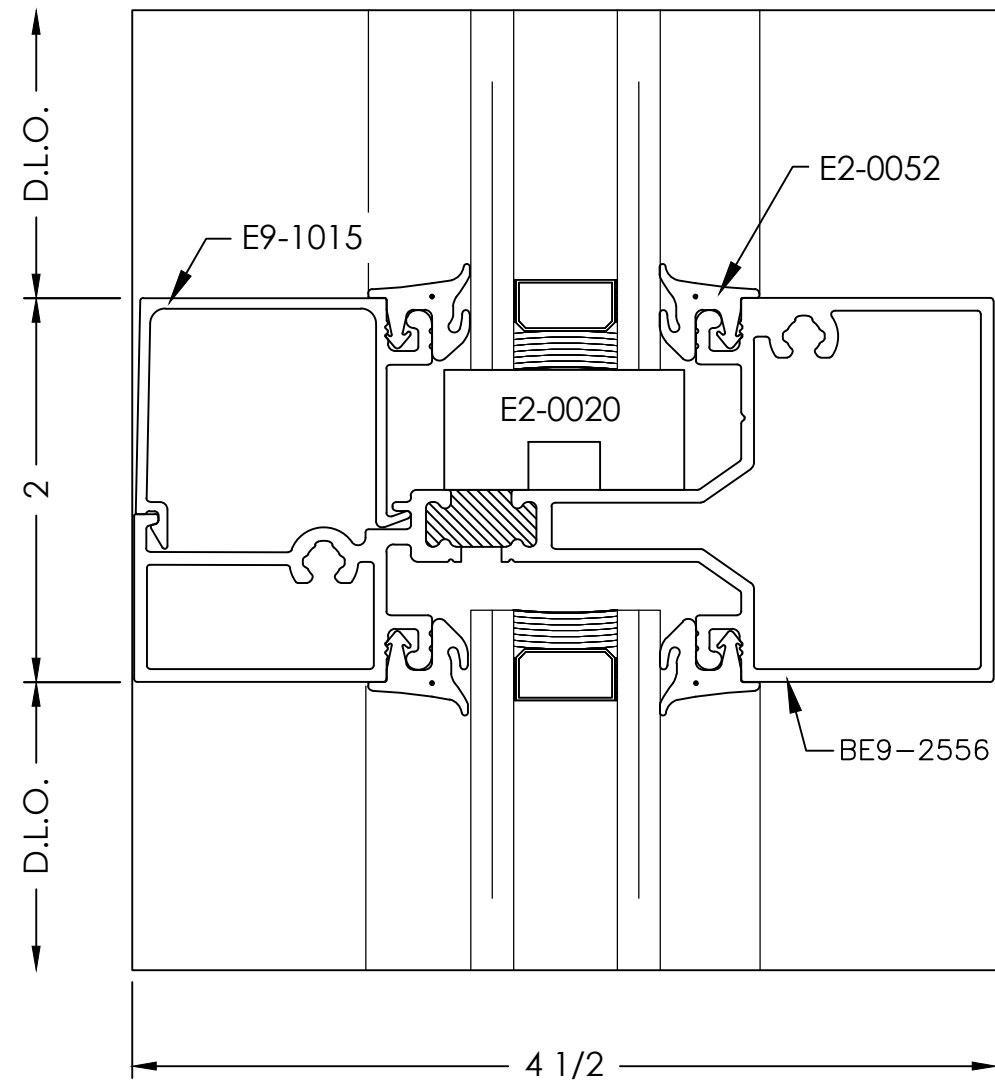


JAMB
DETAIL

SCALE= FULL

ARCH. REF.: 2/A411

4

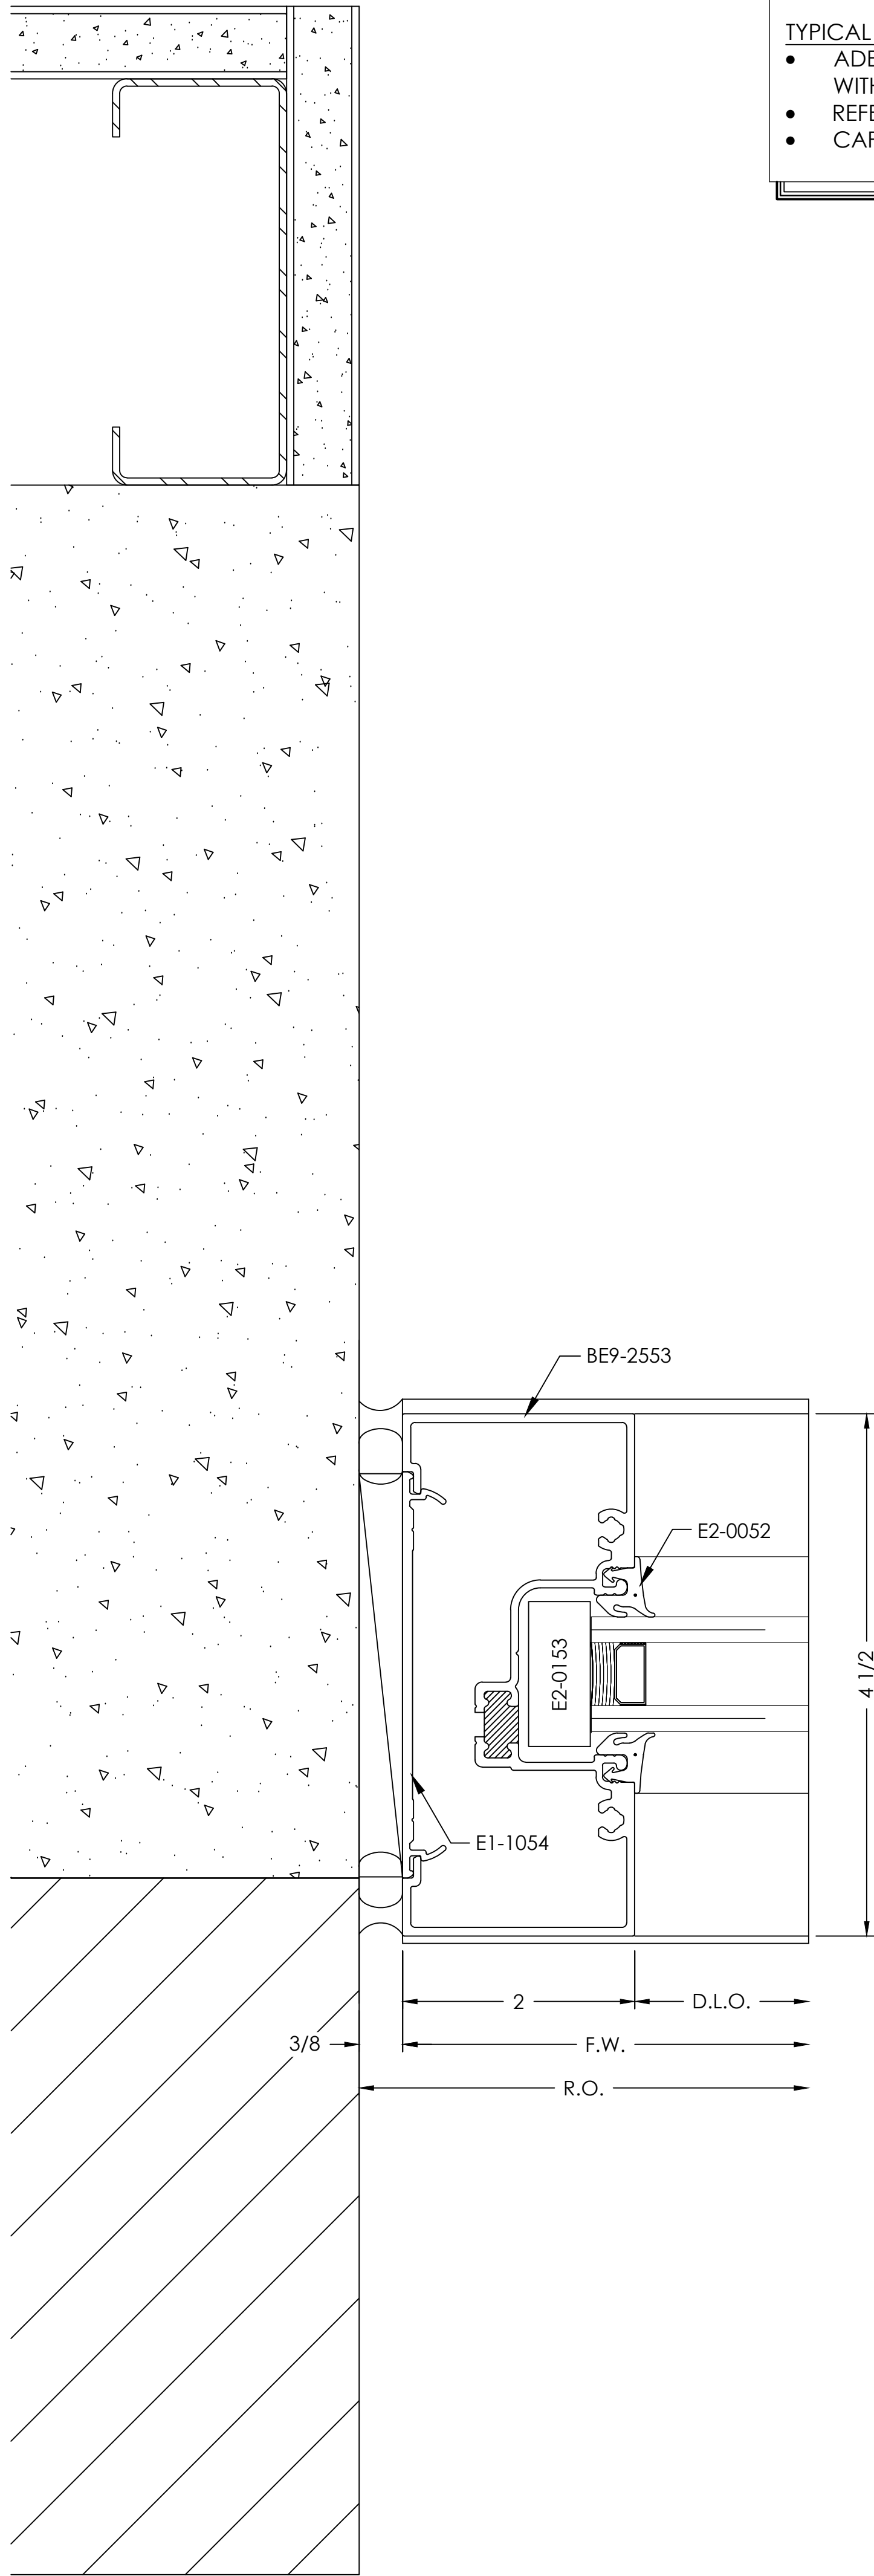

TYPICAL DETAIL NOTES:


- ADEQUATE SUPPORT MUST BE PROVIDED TO WITHSTAND LOADS IMPOSED BY WINDOW SYSTEM
- REFER TO INSTALLATION MANUAL FOR ADD'L INFO
- CAP-SEAL ALL FASTENERS IN GLAZING POCKETS

INTERMEDIATE VERTICAL
DETAIL

SCALE= FULL

ARCH. REF.: NONE

5

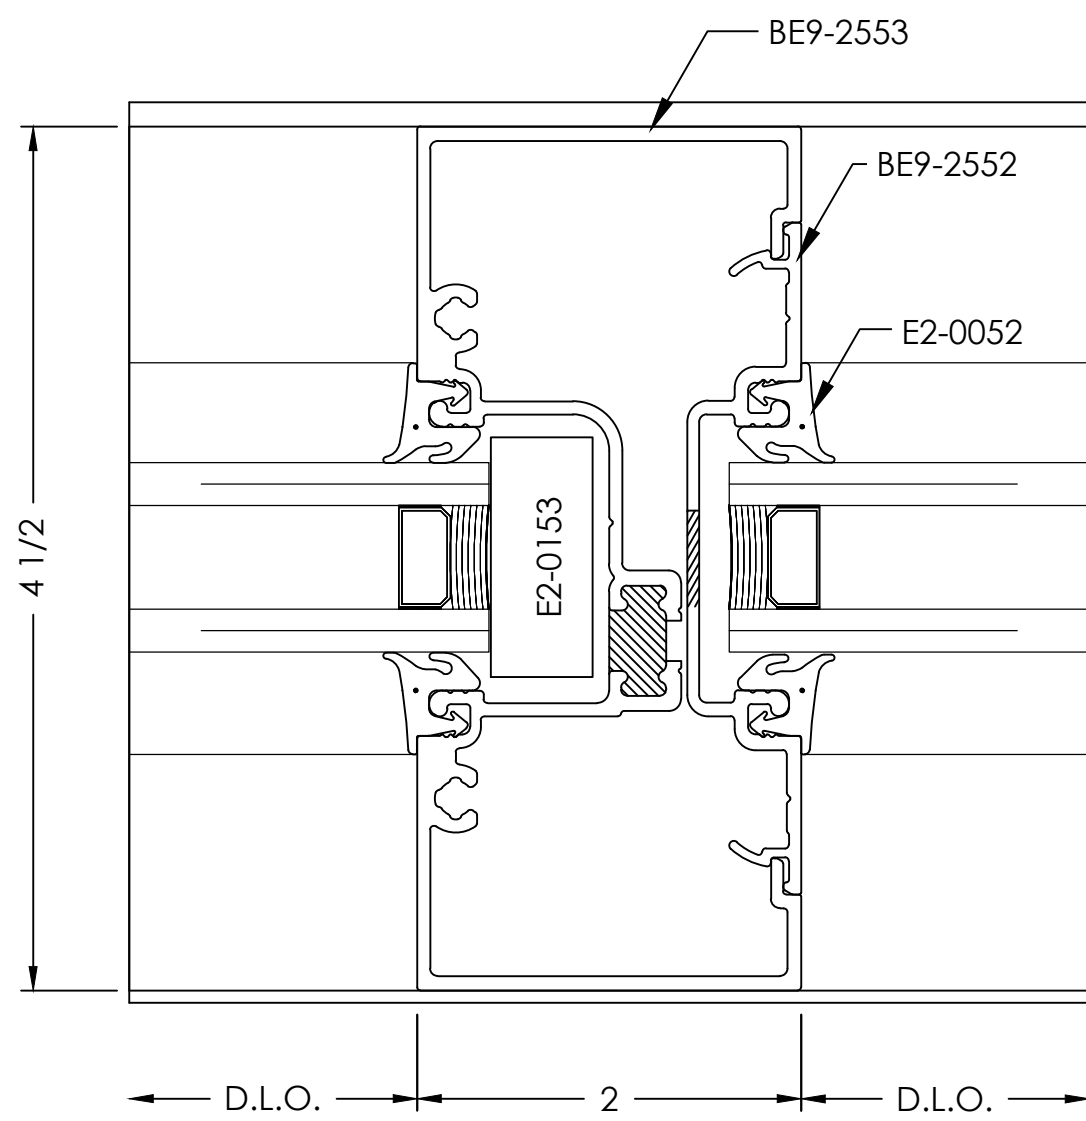

logo

VISION
DRAFTING,
INC.

shop drawings + engineering
TEL (470) 406-8783
RGRAHAM@VISIONDRAFTING.NET
WWW.VISIONDRAFTING.NET

PRINTS ISSUED FOR	DATE	BY	REVISION NO.	DATE	BY
1ST APPROVAL	10/30/2024	B.G.			

ARCHITECT/LOCATION

name
address

PROJECT NAME/LOCATION

project name
address

SCALE:

1:1

SHEET NO.

DETAILS


402

HEADER
DETAIL

SCALE= FULL

ARCH. REF.: 5/A412

6

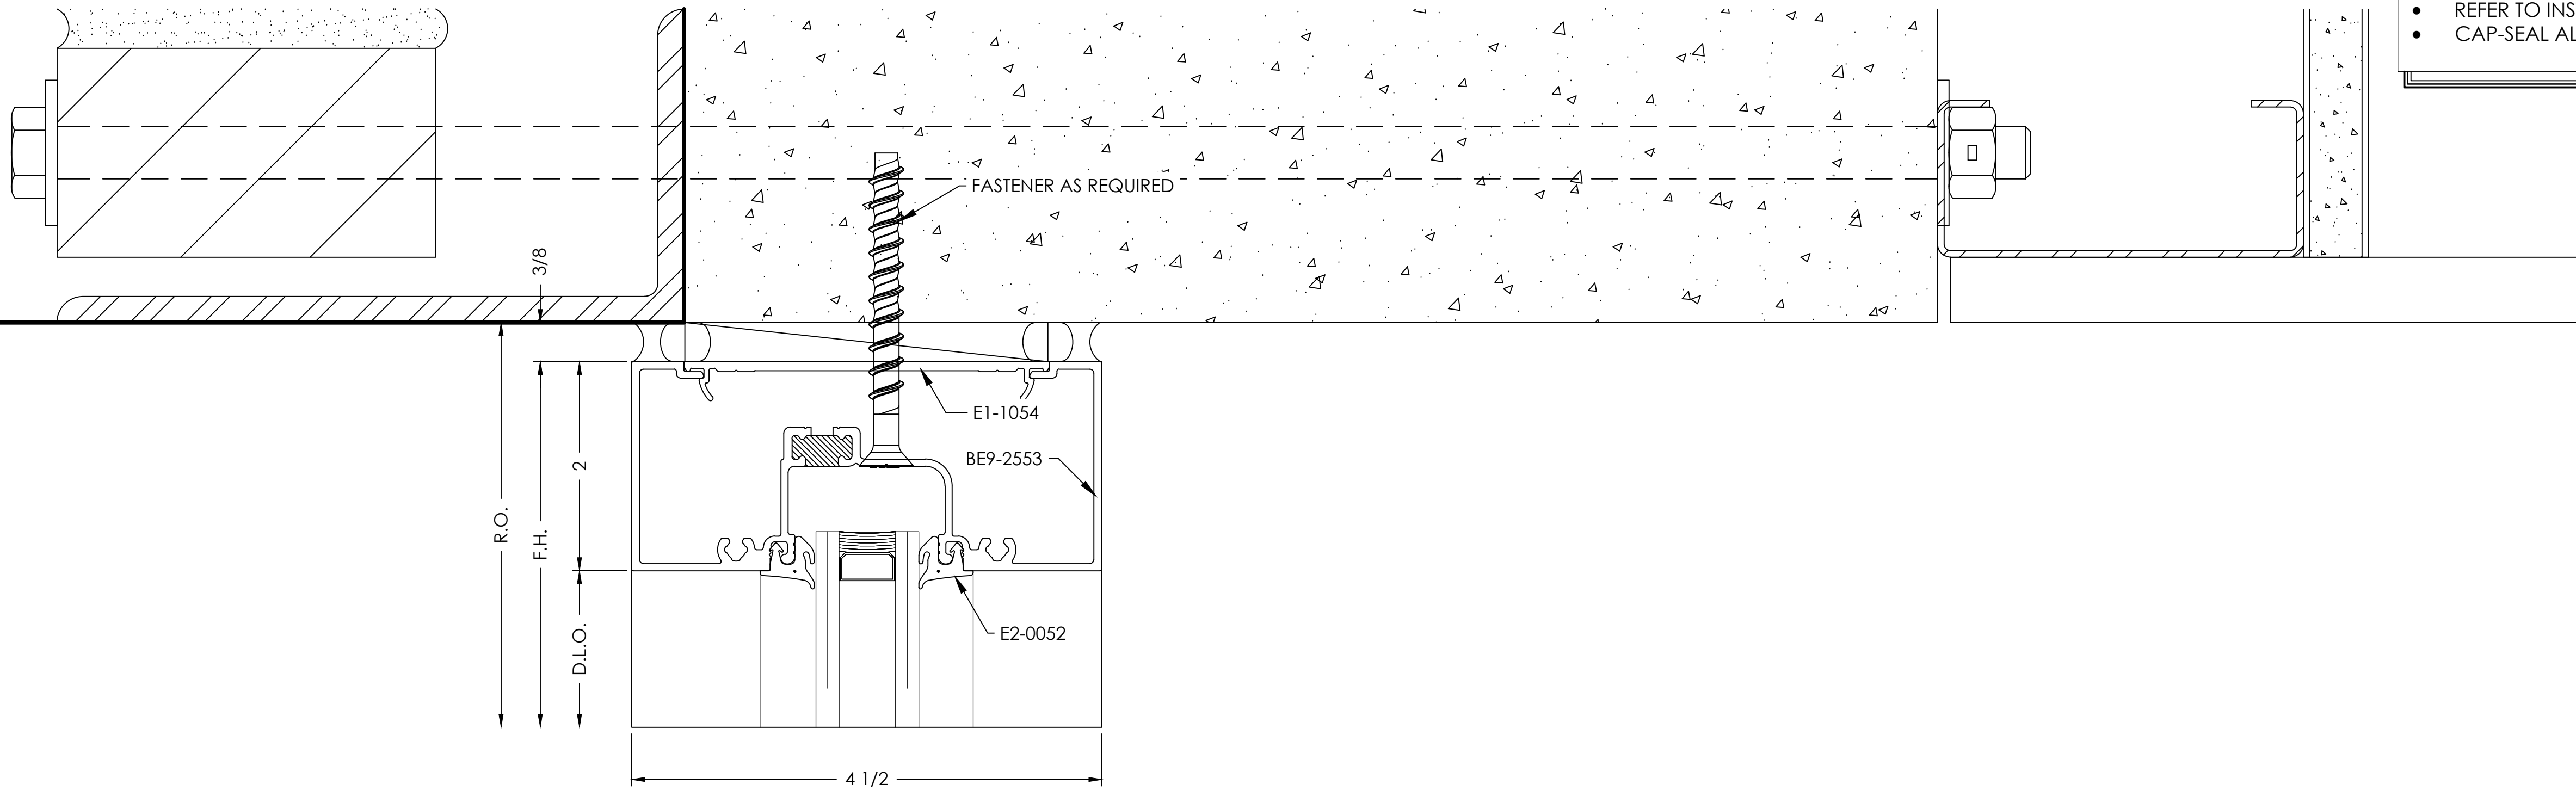

TYPICAL DETAIL NOTES:

- ADEQUATE SUPPORT MUST BE PROVIDED TO WITHSTAND LOADS IMPOSED BY WINDOW SYSTEM
- REFER TO INSTALLATION MANUAL FOR ADD'L INFO
- CAP-SEAL ALL FASTENERS IN GLAZING POCKETS

logo

VISION
DRAFTING,
INC.

shop drawings + engineering
TEL (470) 406-8783
KGRAHAM@VISIONDRAFTING.NET
WWW.VISIONDRAFTING.NET


BY	DATE	REVISION NO.	BY	DATE	PRINTS ISSUED FOR
			B.G.	10/30/2024	1ST APPROVAL

DOOR HEADER
DETAIL

SCALE= FULL

ARCH. REF.: NONE

7

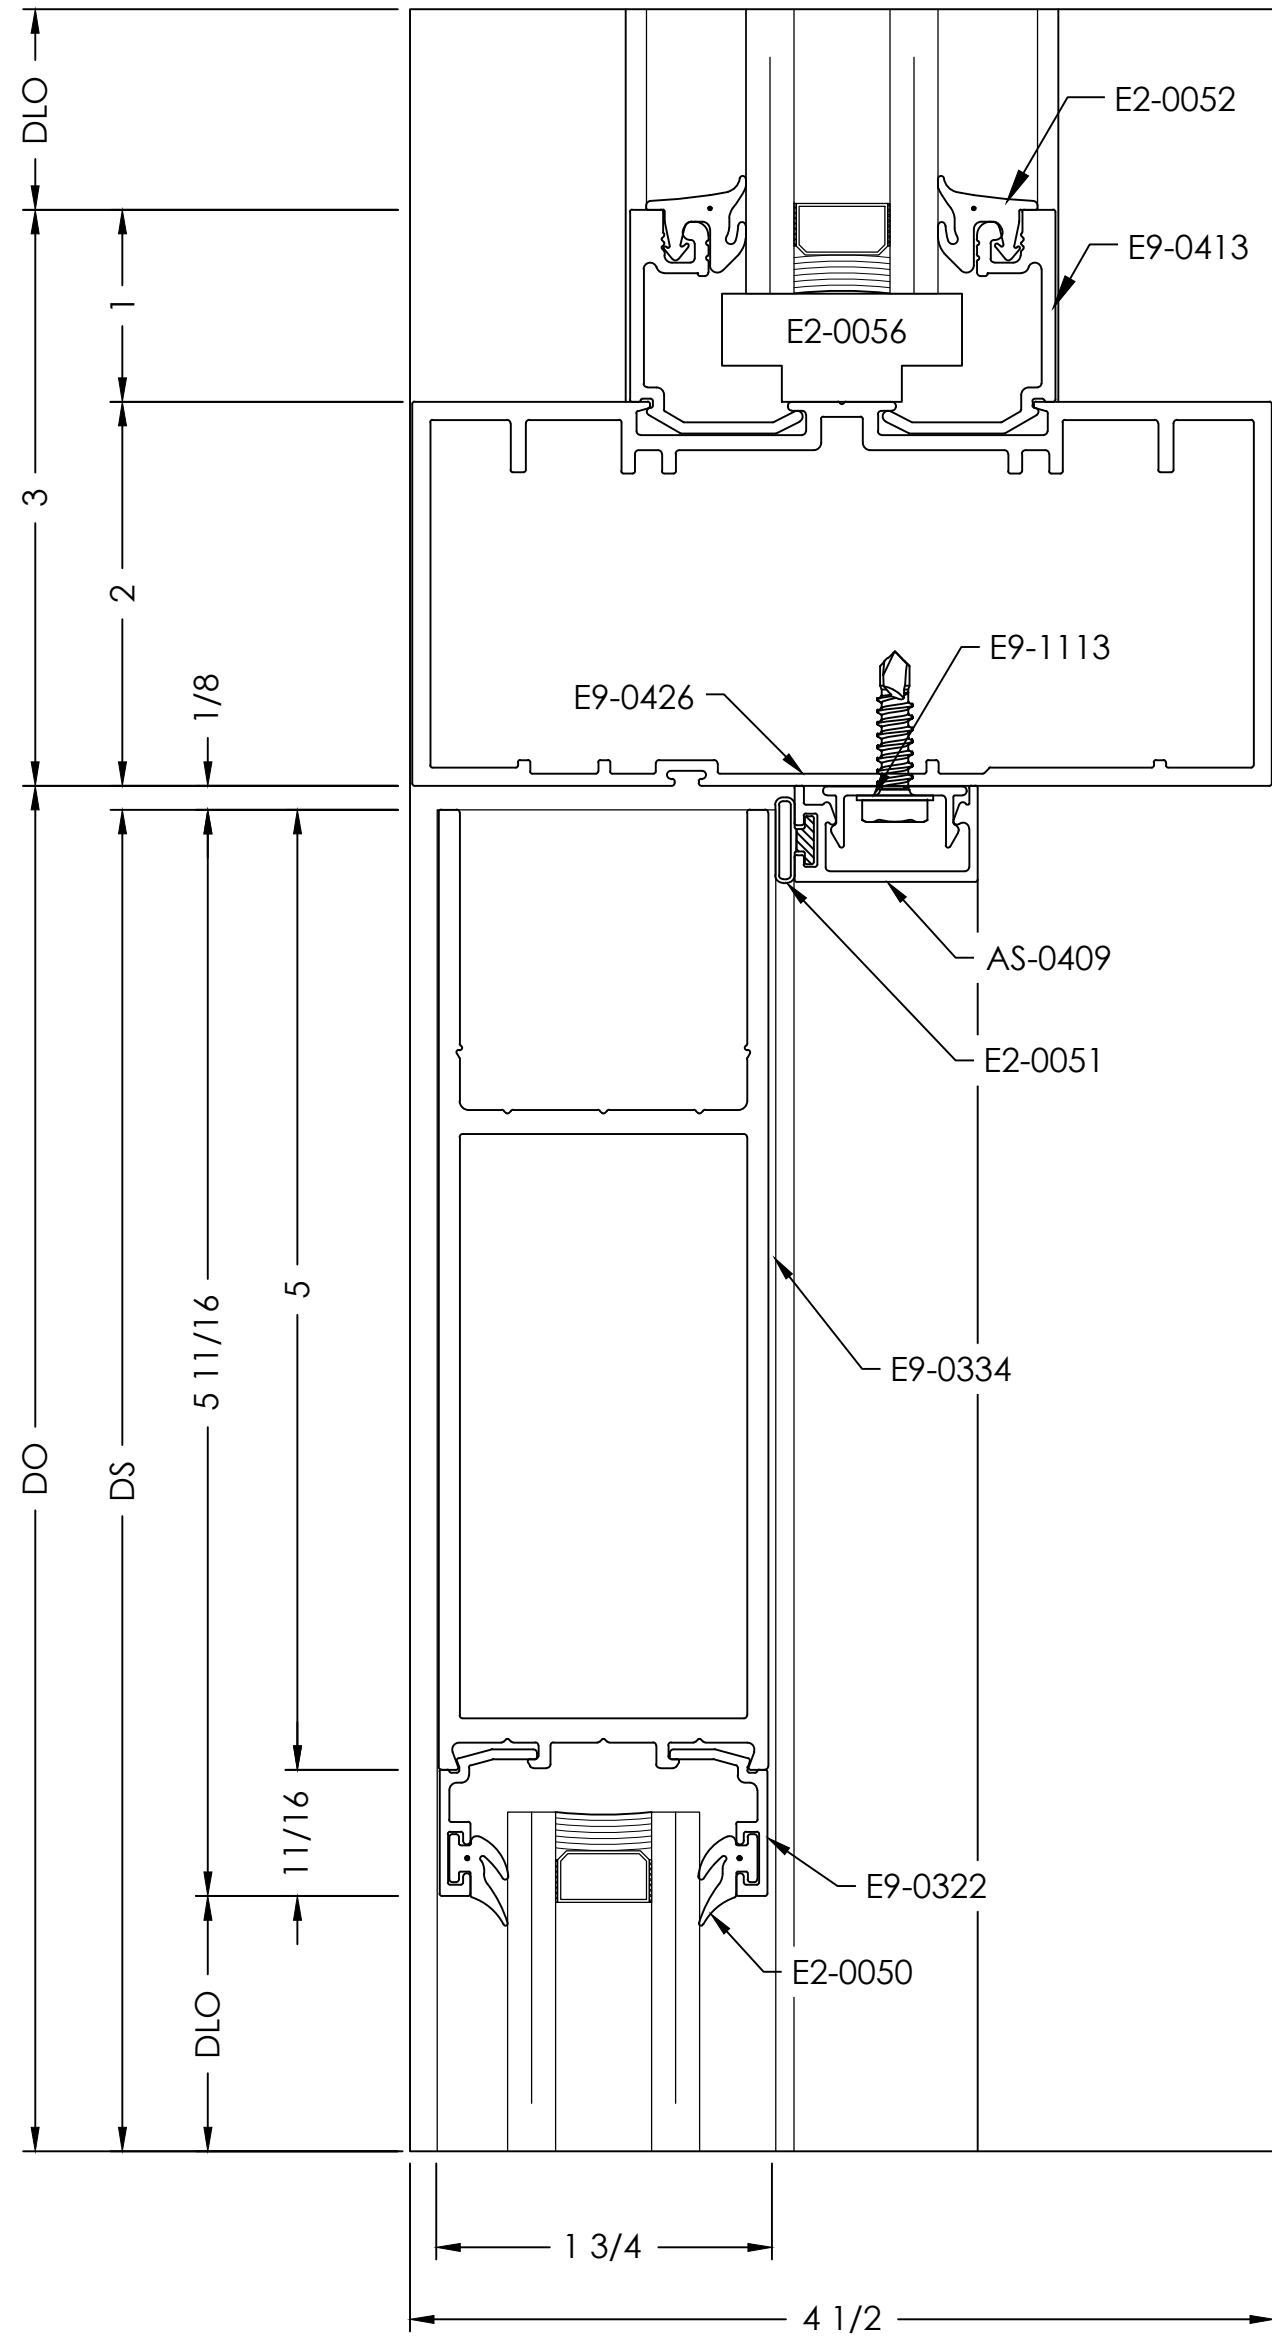


DOOR JAMB
DETAIL

SCALE= FULL

ARCH. REF.: NONE

8

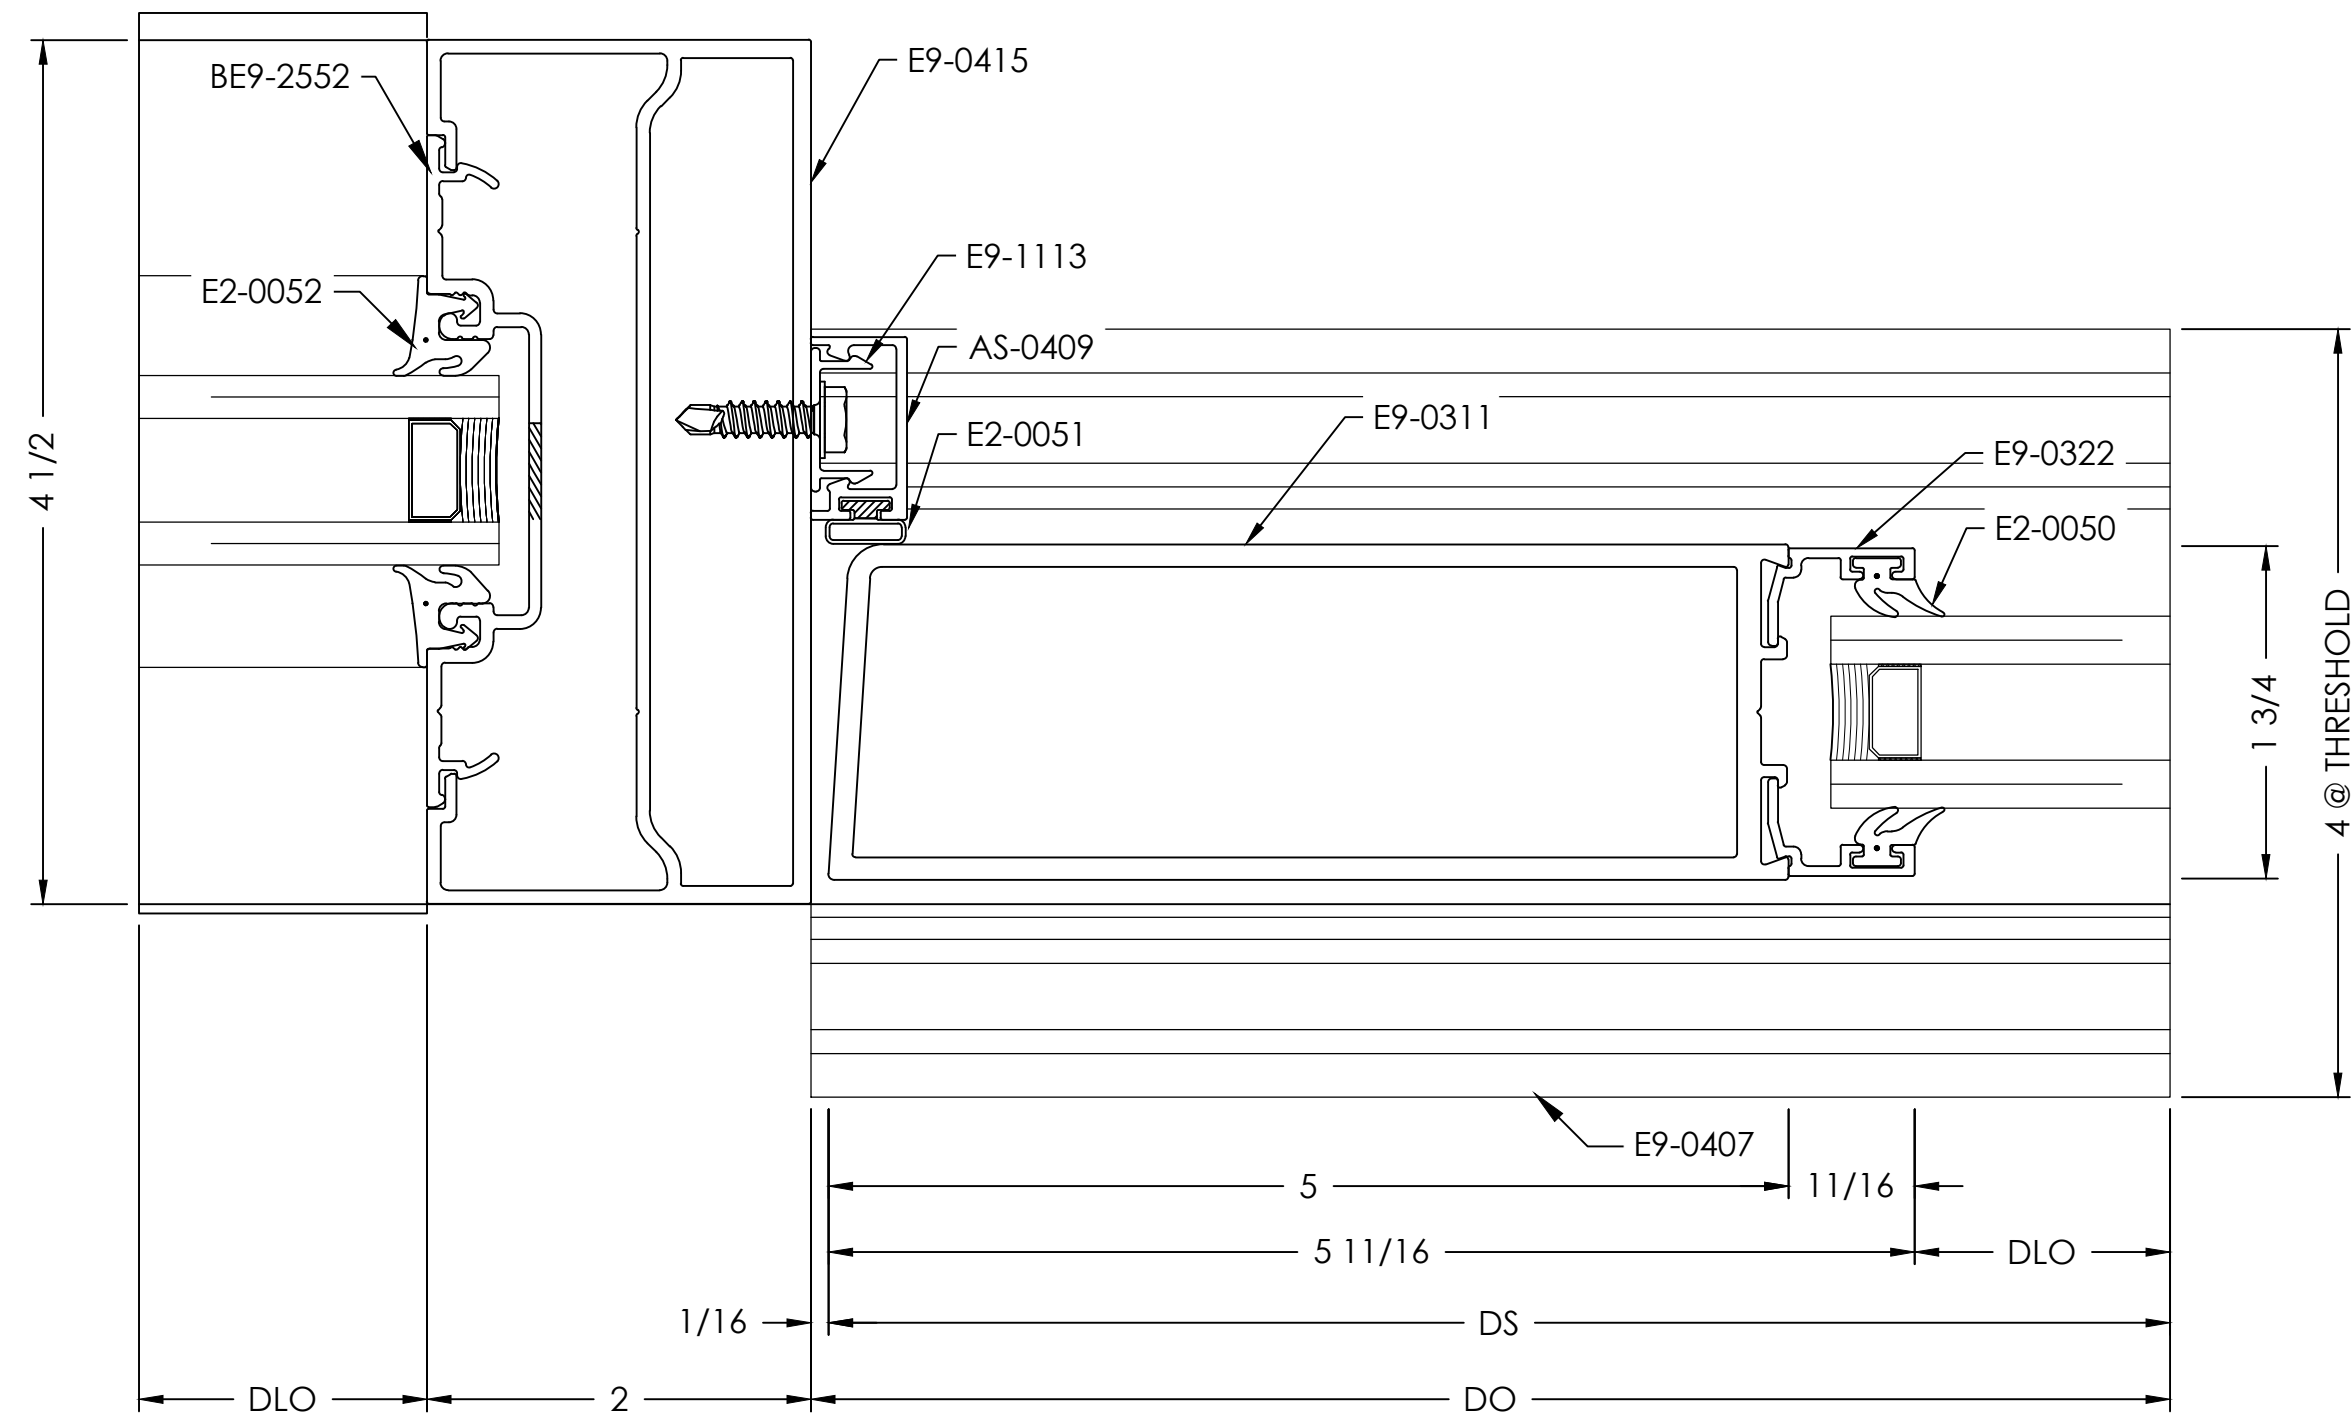

ARCHITECT/LOCATION

name
address

PROJECT NAME/LOCATION

project name
address


SCALE:

1:1

SHEET NO.

DETAILS

403

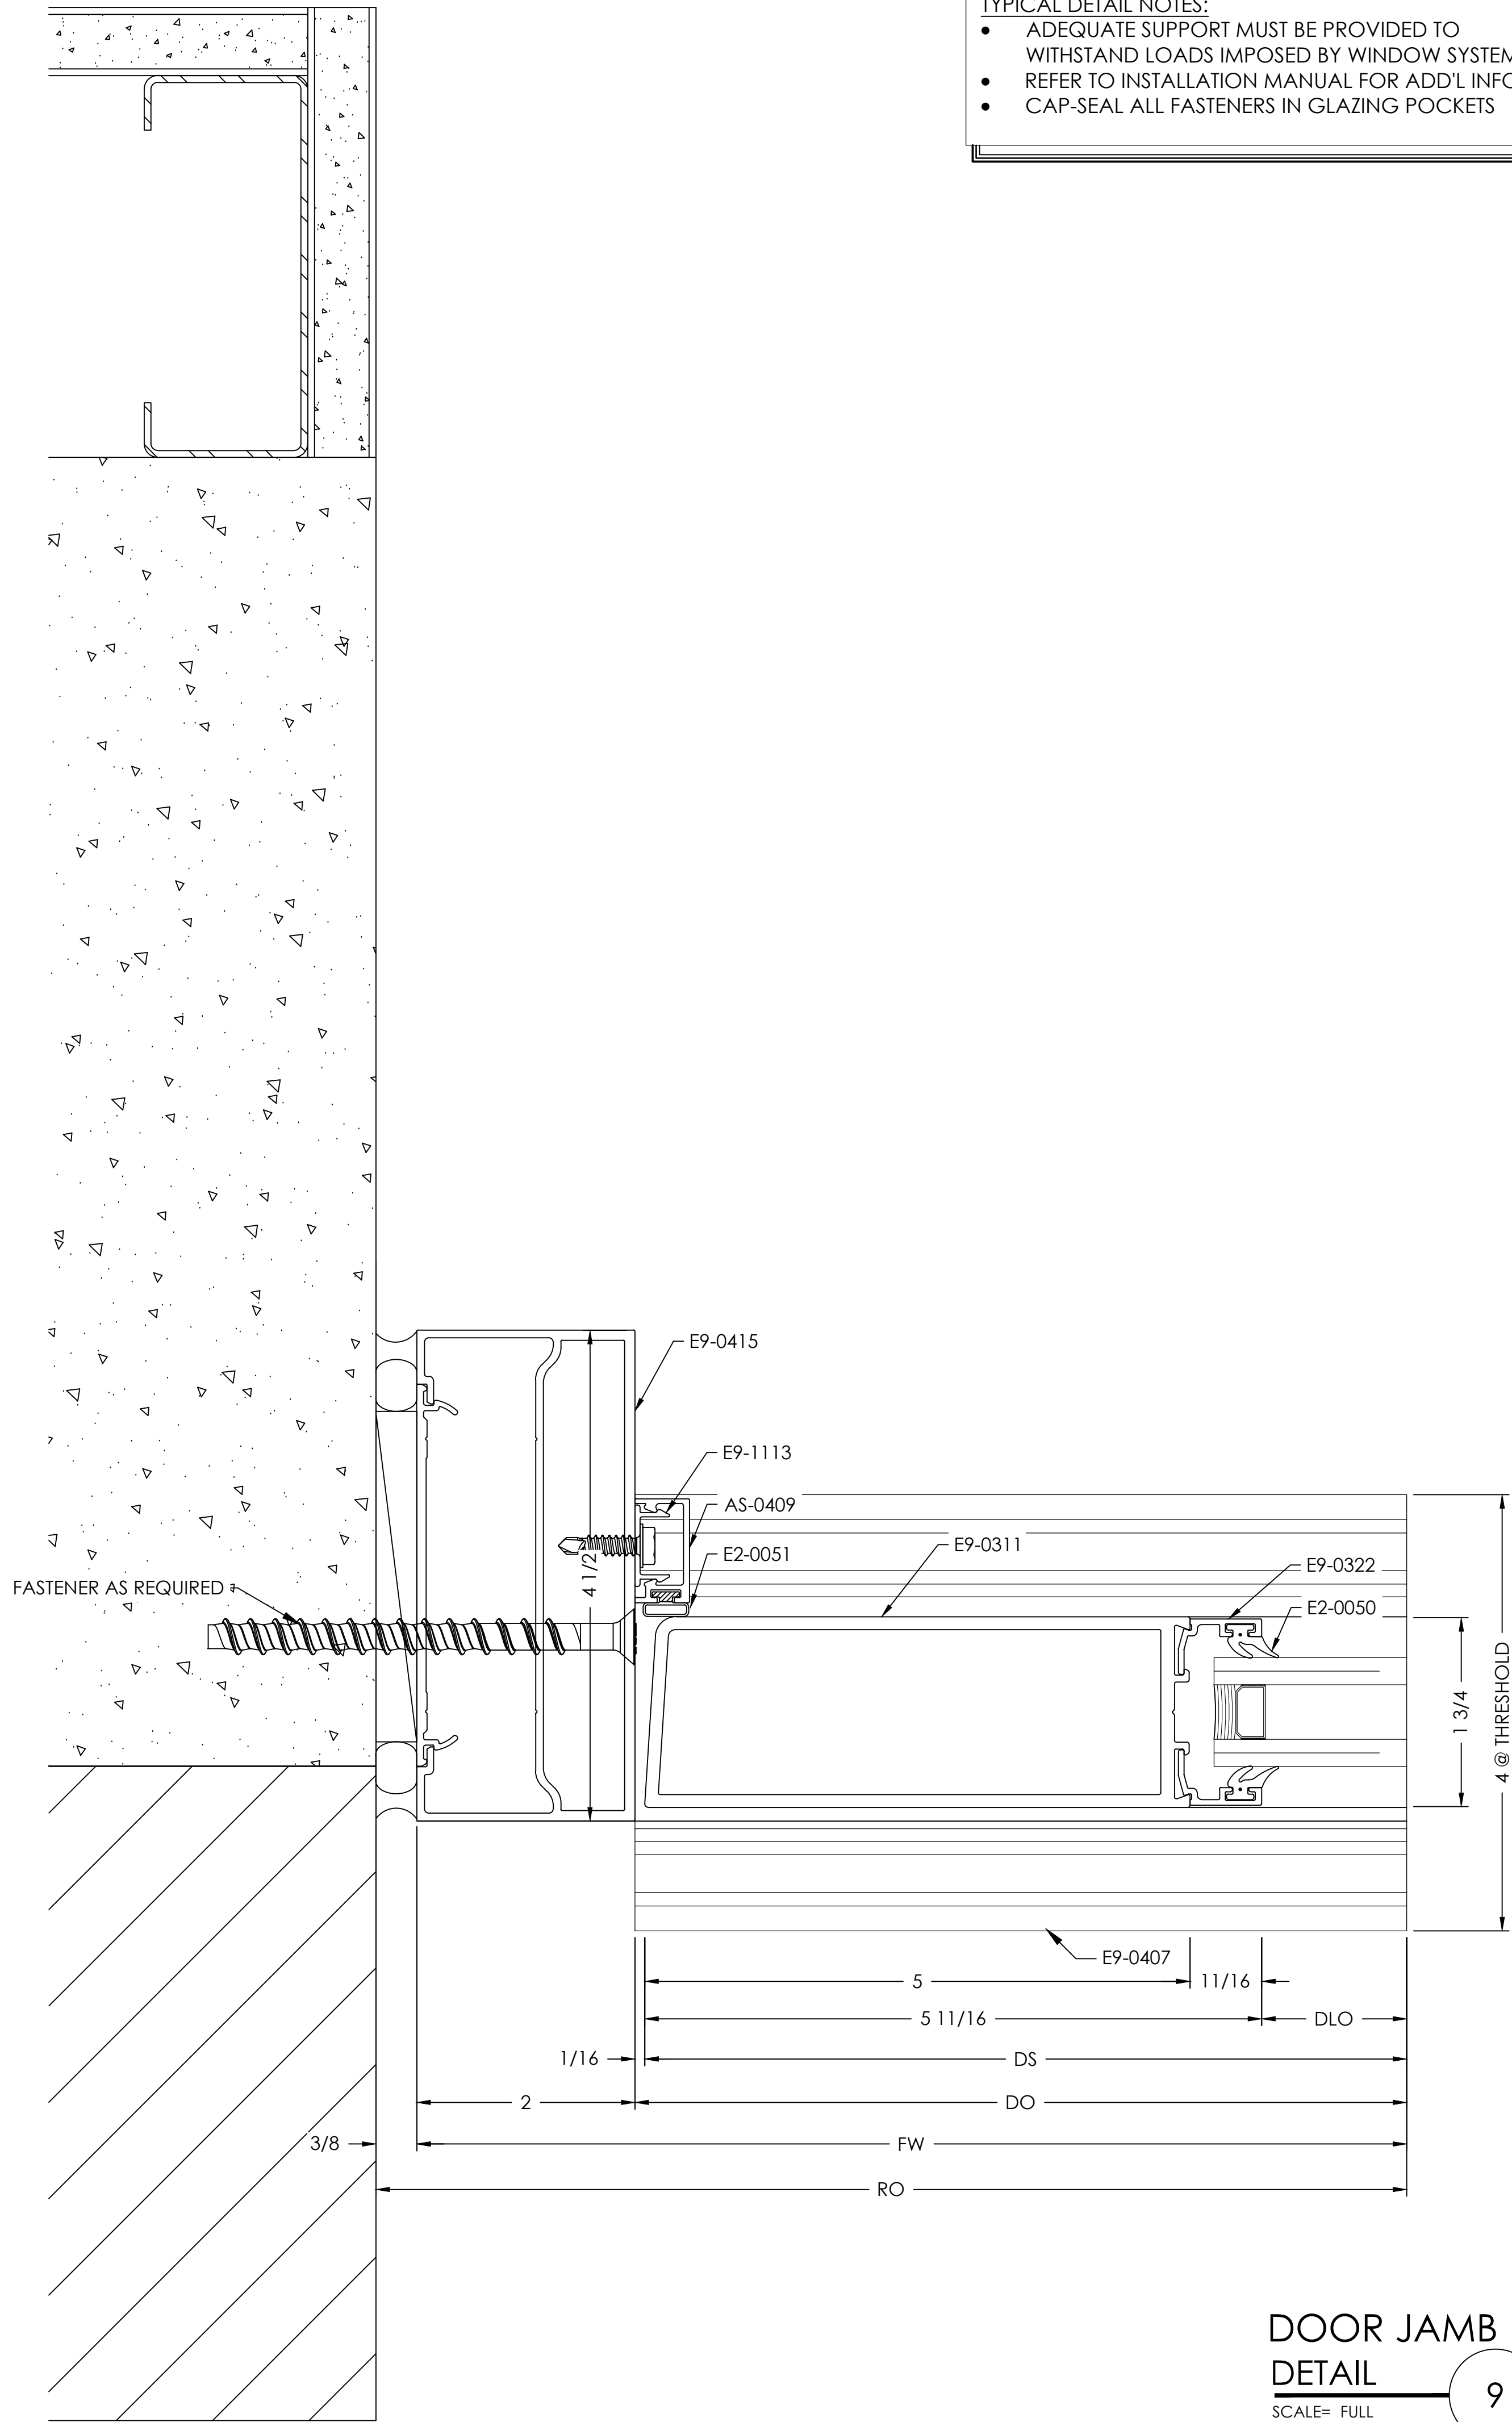

- TYPICAL DETAIL NOTES:
- ADEQUATE SUPPORT MUST BE PROVIDED TO WITHSTAND LOADS IMPOSED BY WINDOW SYSTEM
 - REFER TO INSTALLATION MANUAL FOR ADD'L INFO
 - CAP-SEAL ALL FASTENERS IN GLAZING POCKETS

MEETING STILES
DETAIL

SCALE= FULL

ARCH. REF.: NONE



11

BOTTOM RAIL
DETAIL

SCALE= FULL

ARCH. REF.: 5/A412

10

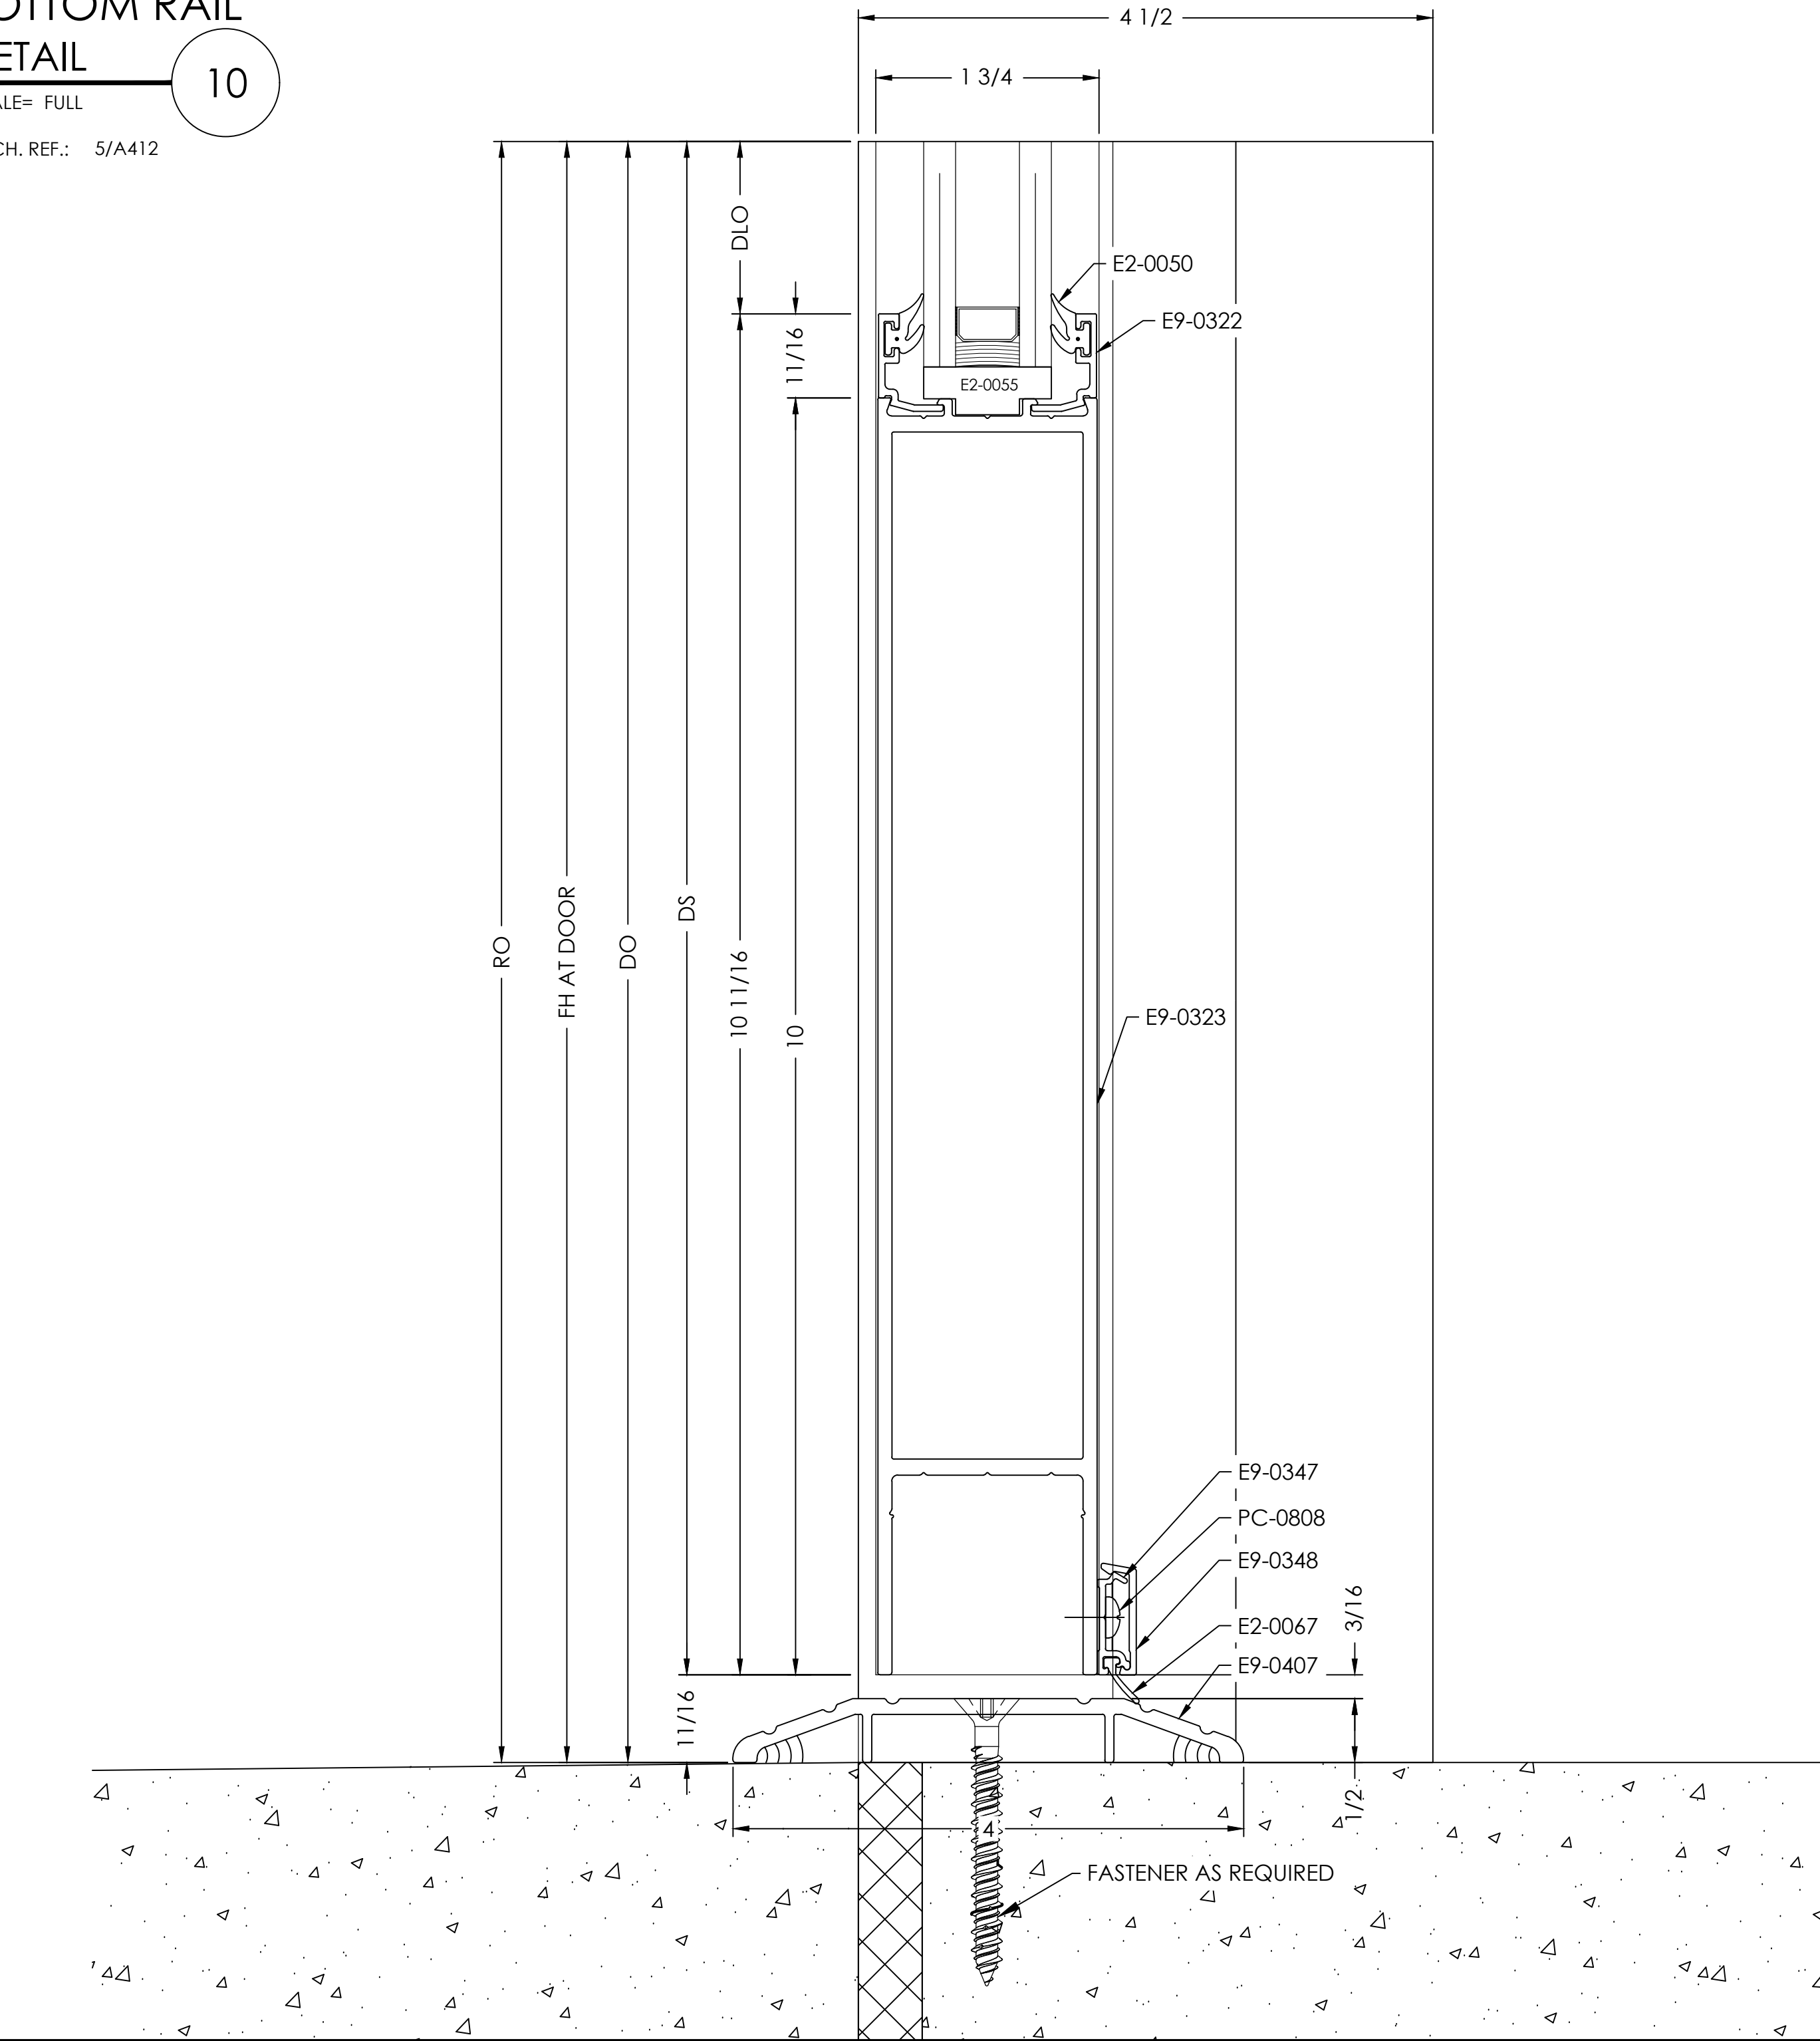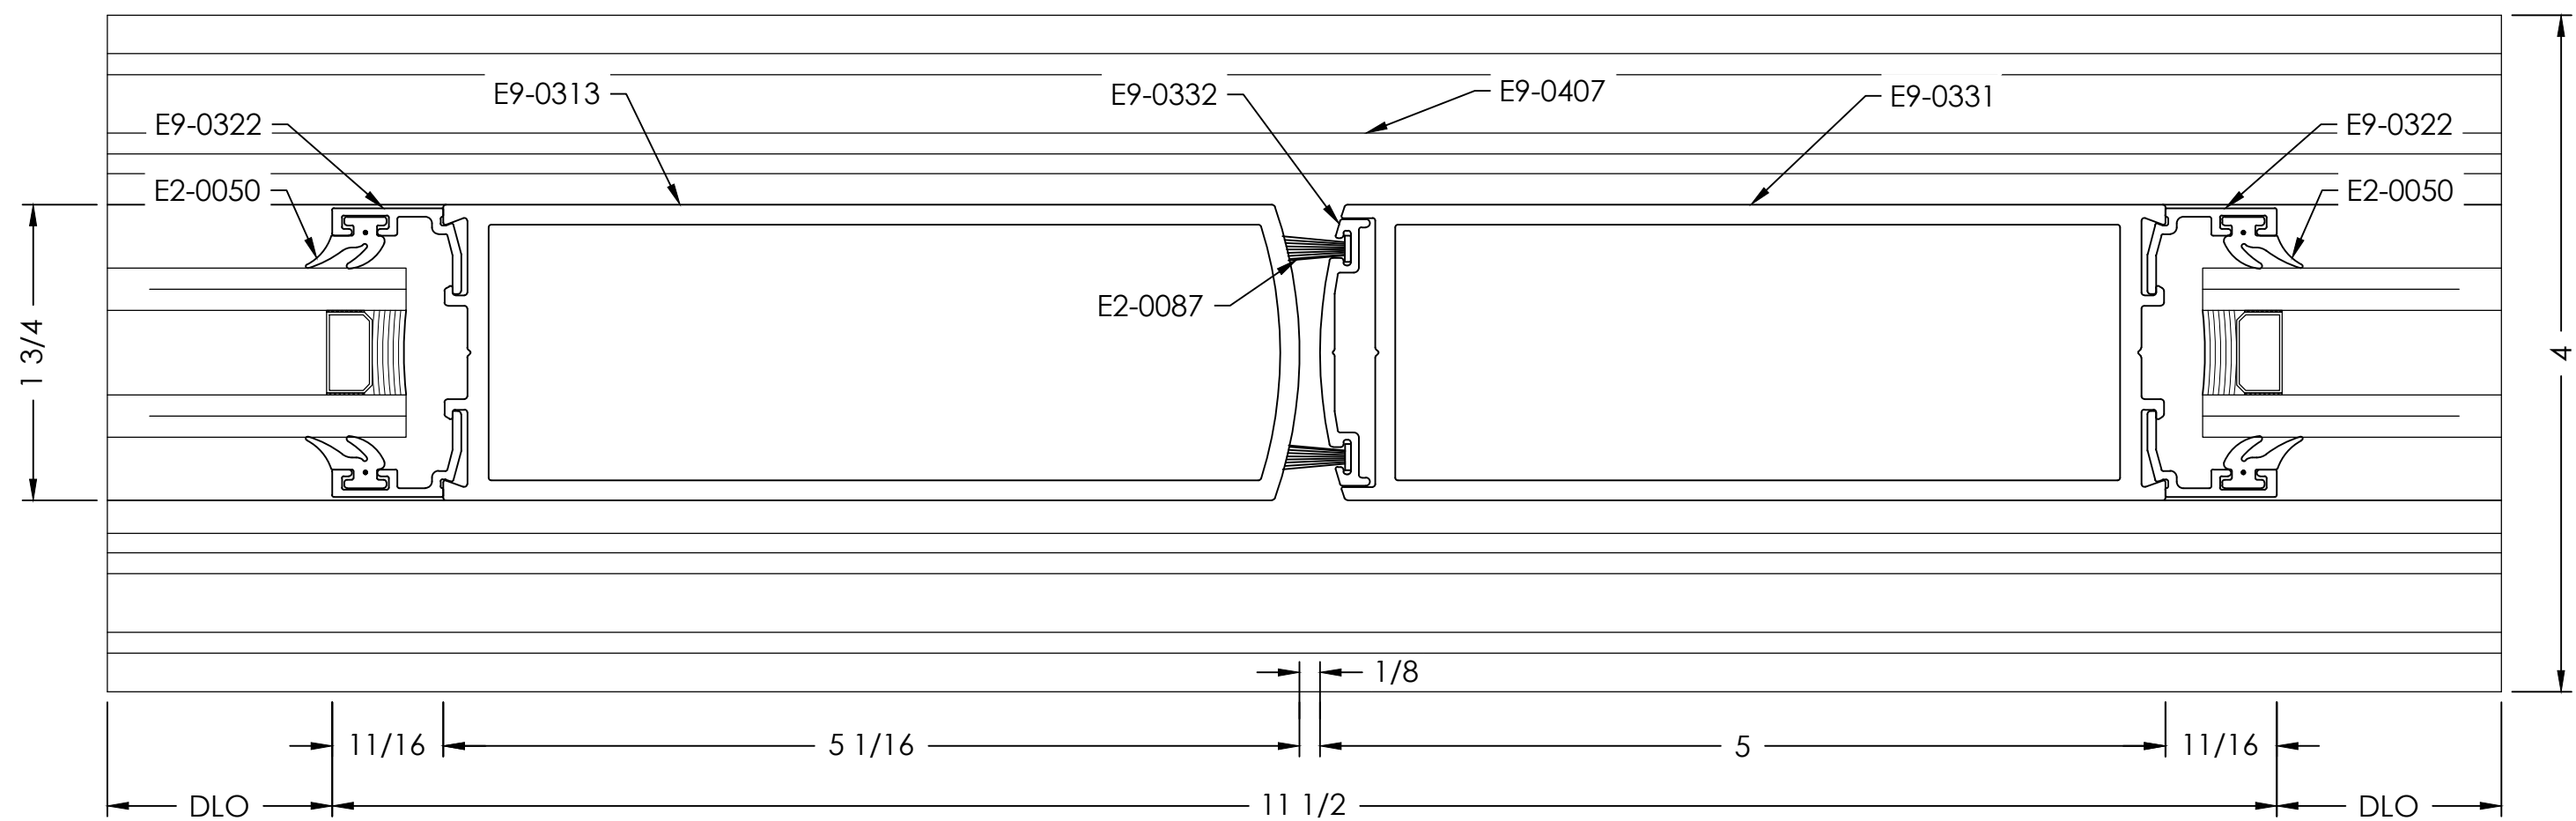

logo

VISION
DRAFTING,
INC.

shop drawings + engineering
TEL (478) 406-8783
RGRAHAM@VISIONDRAFTING.NET
WWW.VISIONDRAFTING.NET

BY			
DATE			
REVISION NO.			
BY			
DATE			
PRINTS ISSUED FOR			
1ST APPROVAL			

ARCHITECT/LOCATION

name
address

PROJECT NAME/LOCATION

project name
address

SCALE:

1:1

SHEET NO.


DETAILS
404

DOOR JAMB AT TRANSOM AREA
DETAIL

SCALE= FULL

ARCH. REF.: NONE

12

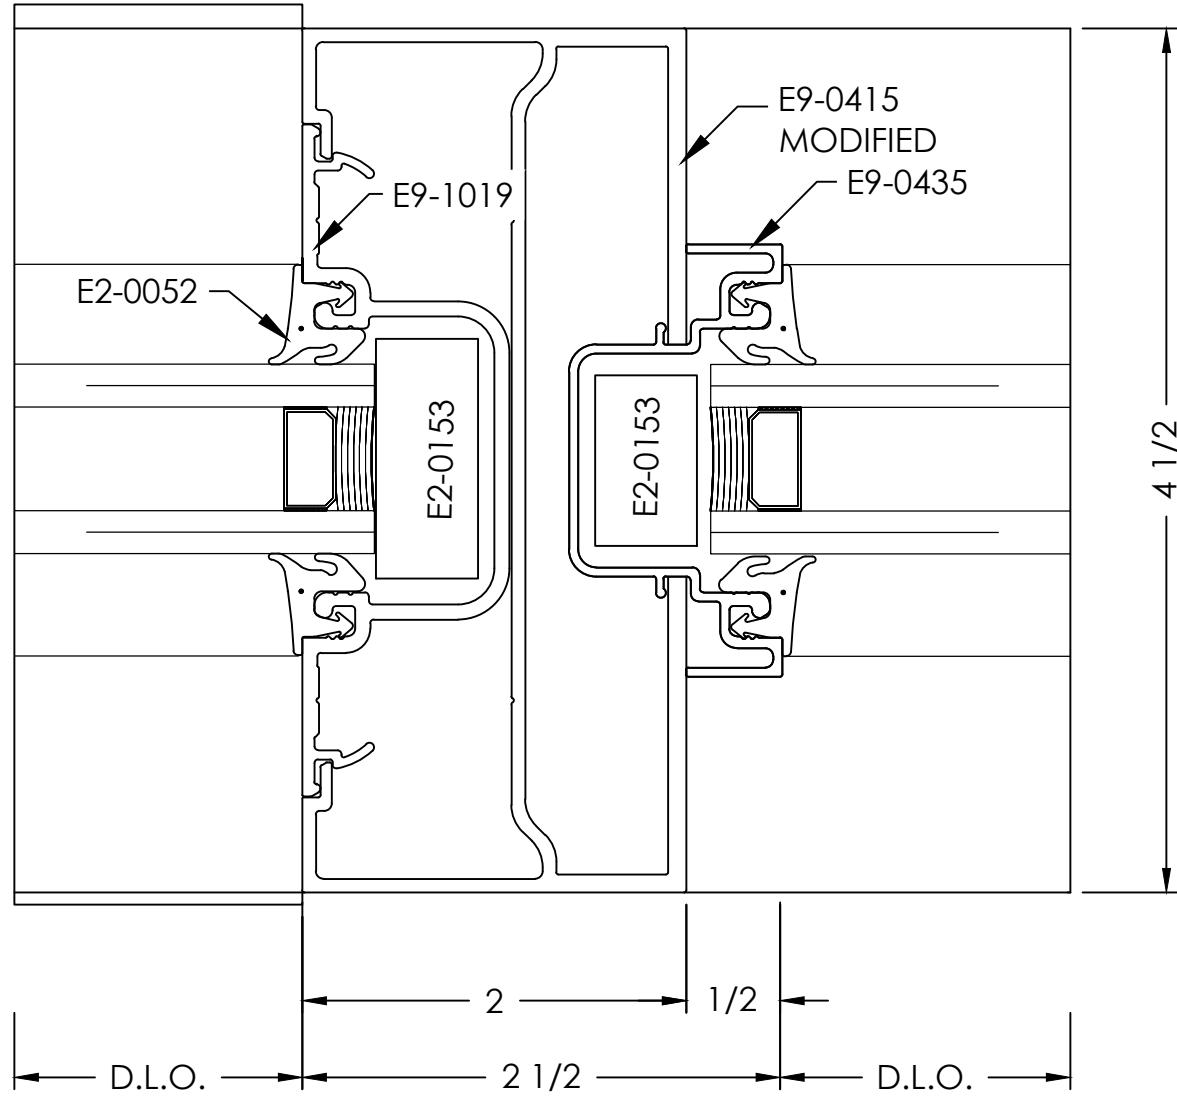


CRIPPLE DOOR HEADER
DETAIL

SCALE= FULL

ARCH. REF.: 5/A412

14

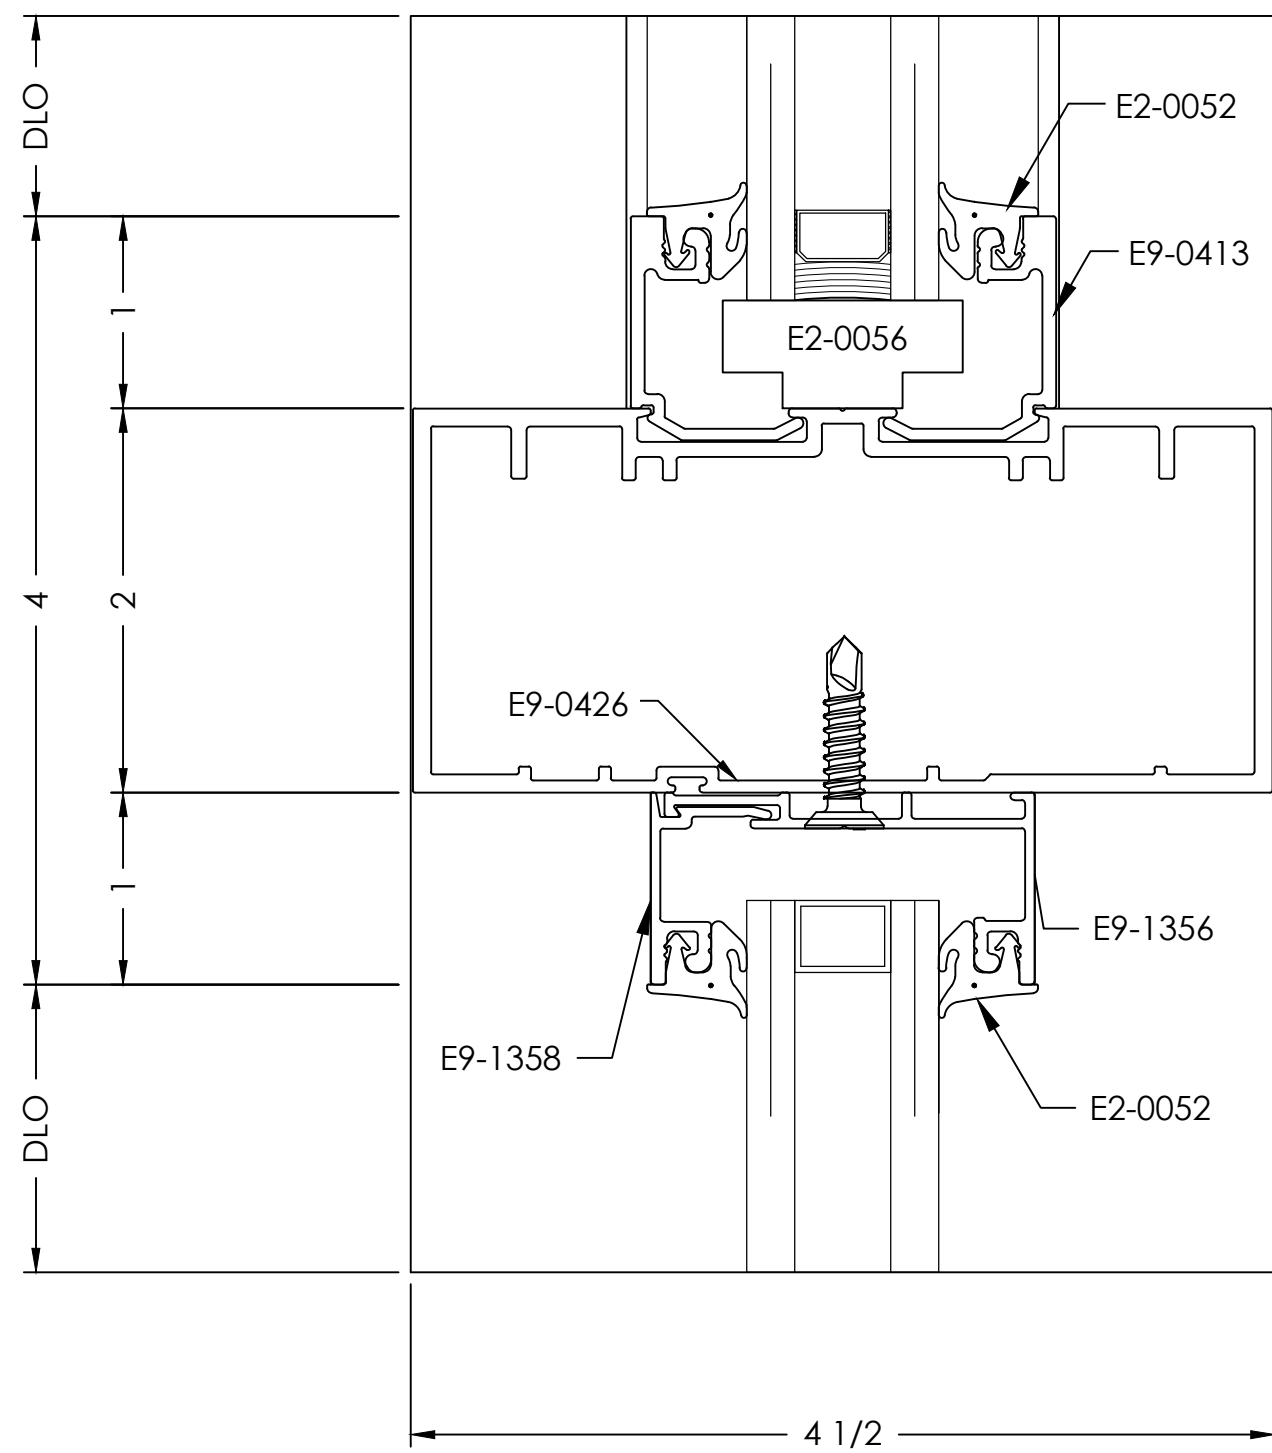


- TYPICAL DETAIL NOTES:
- ADEQUATE SUPPORT MUST BE PROVIDED TO WITHSTAND LOADS IMPOSED BY WINDOW SYSTEM
 - REFER TO INSTALLATION MANUAL FOR ADD'L INFO
 - CAP-SEAL ALL FASTENERS IN GLAZING POCKETS

SILL
DETAIL

SCALE= FULL

ARCH. REF.: 5/A412

13

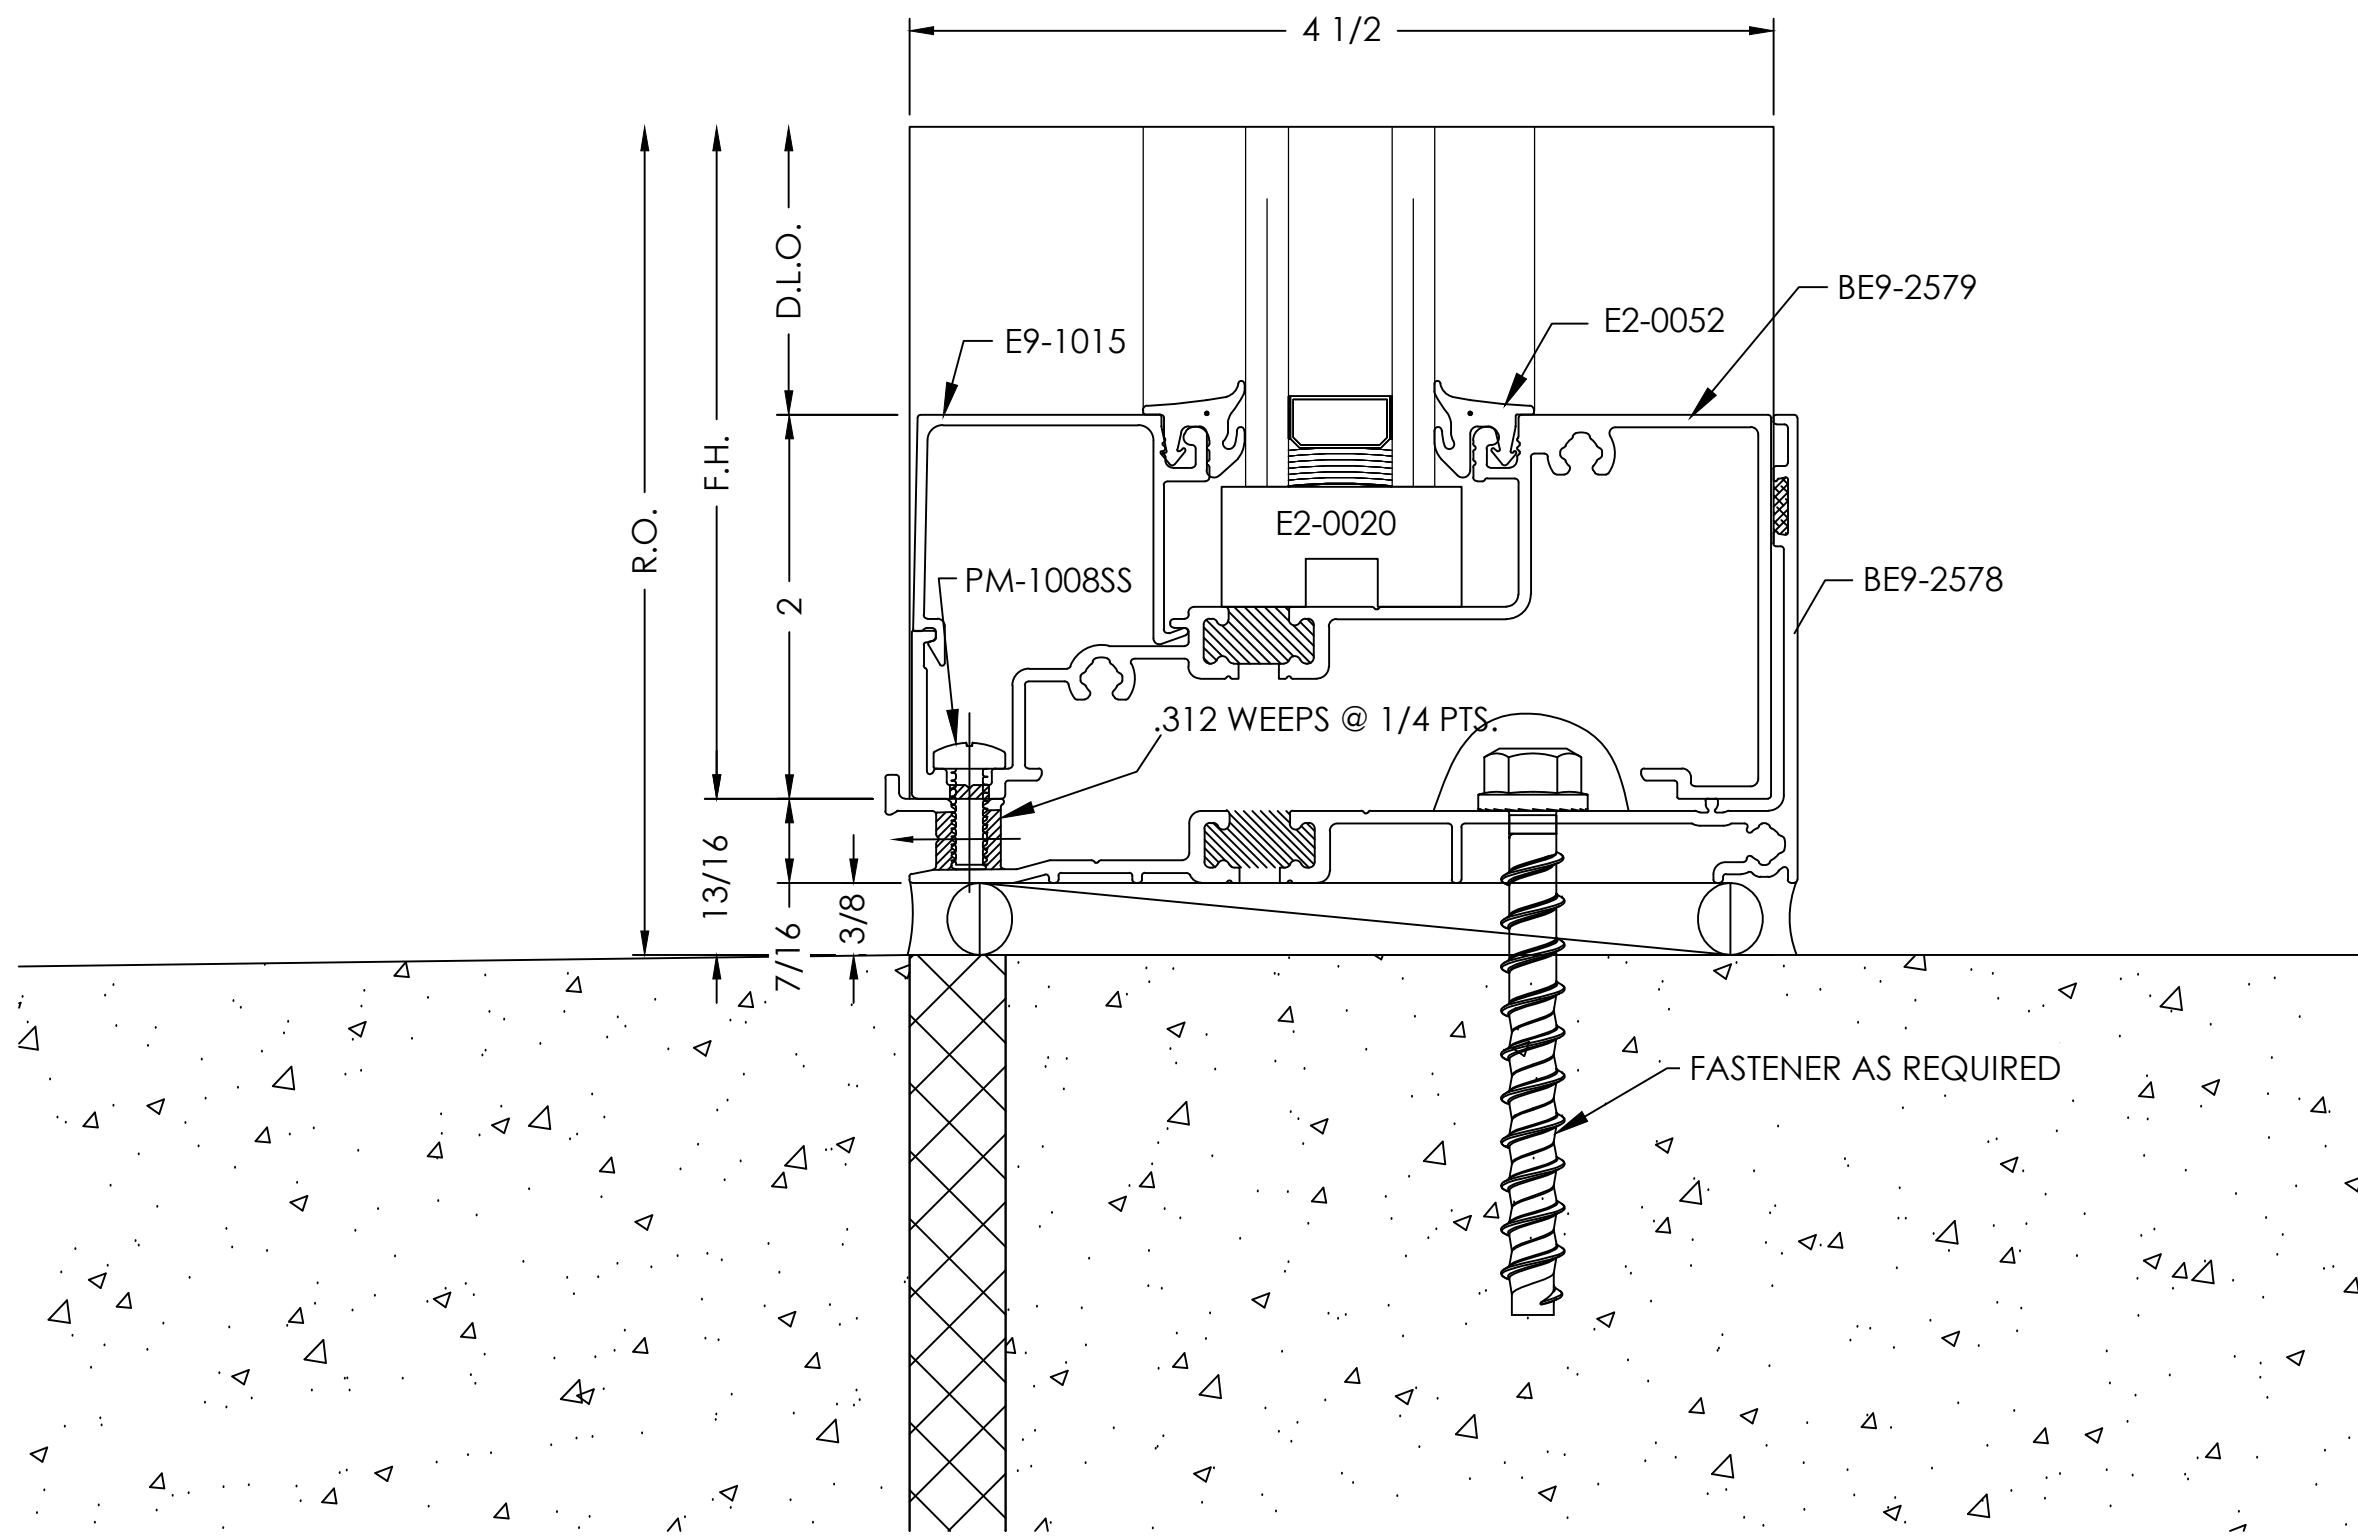


INTERMEDIATE VERTICAL AT TRANSOM AREA
DETAIL

SCALE= FULL

ARCH. REF.: NONE

15

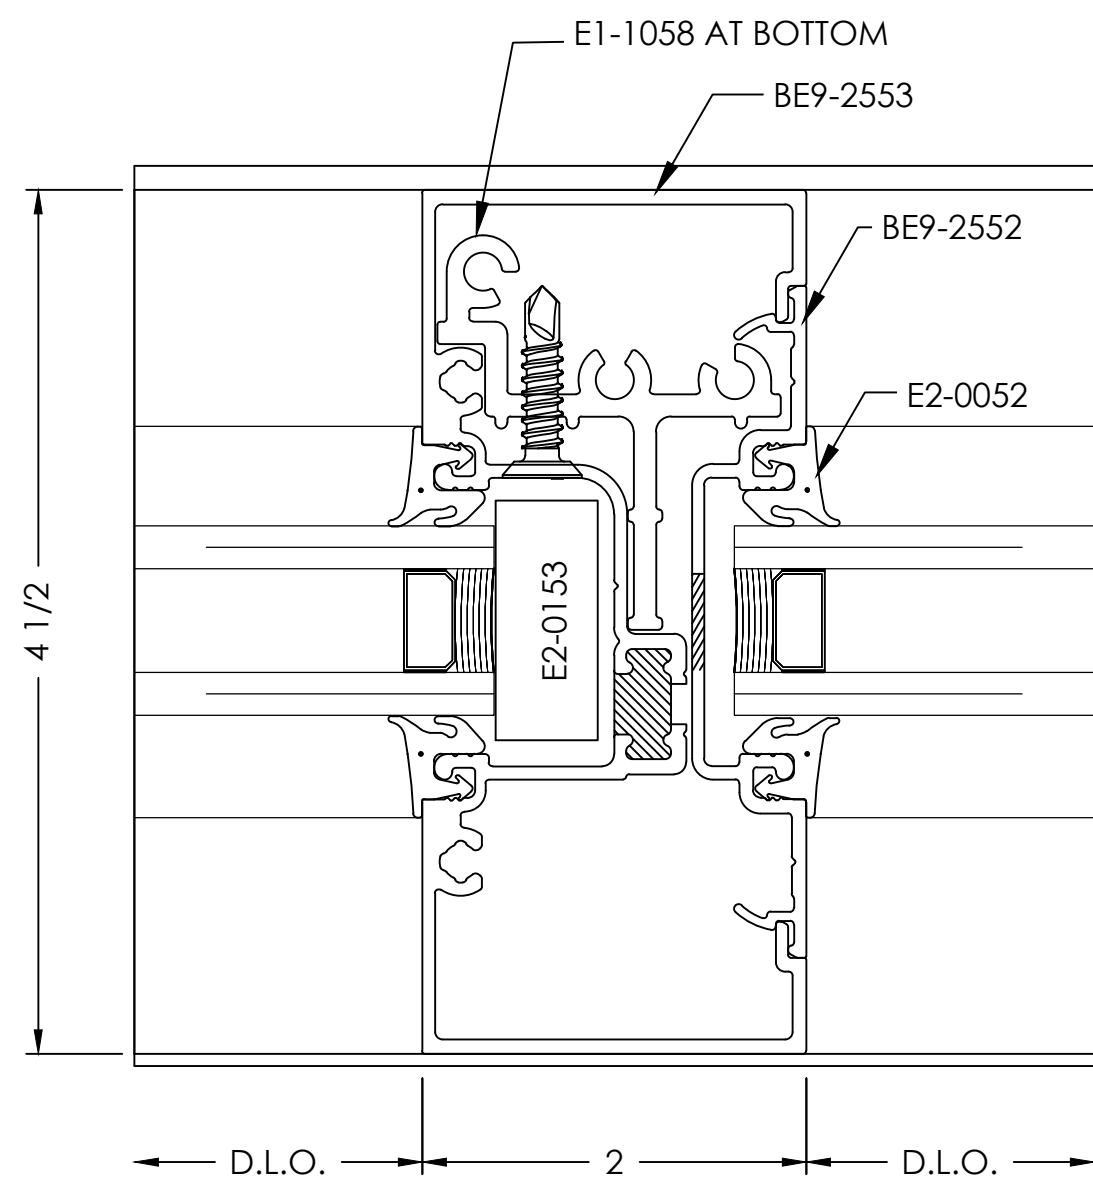

logo

VISION
DRAFTING,
INC.

shop drawings & engineering
TEL (470) 406-8783
KGRANHAM@VISIONDRAFTING.NET
WWW.VISIONDRAFTING.NET

BY	DATE	REVISION NO.	BY	DATE	PRINTS ISSUED FOR
			B.G.	10/30/2024	1ST APPROVAL

ARCHITECT/LOCATION

name
address

PROJECT NAME/LOCATION

project name
address

SCALE:

1:1

SHEET NO.

DETAILS


405

HEADER
DETAIL

SCALE= FULL

ARCH. REF.: G220

1

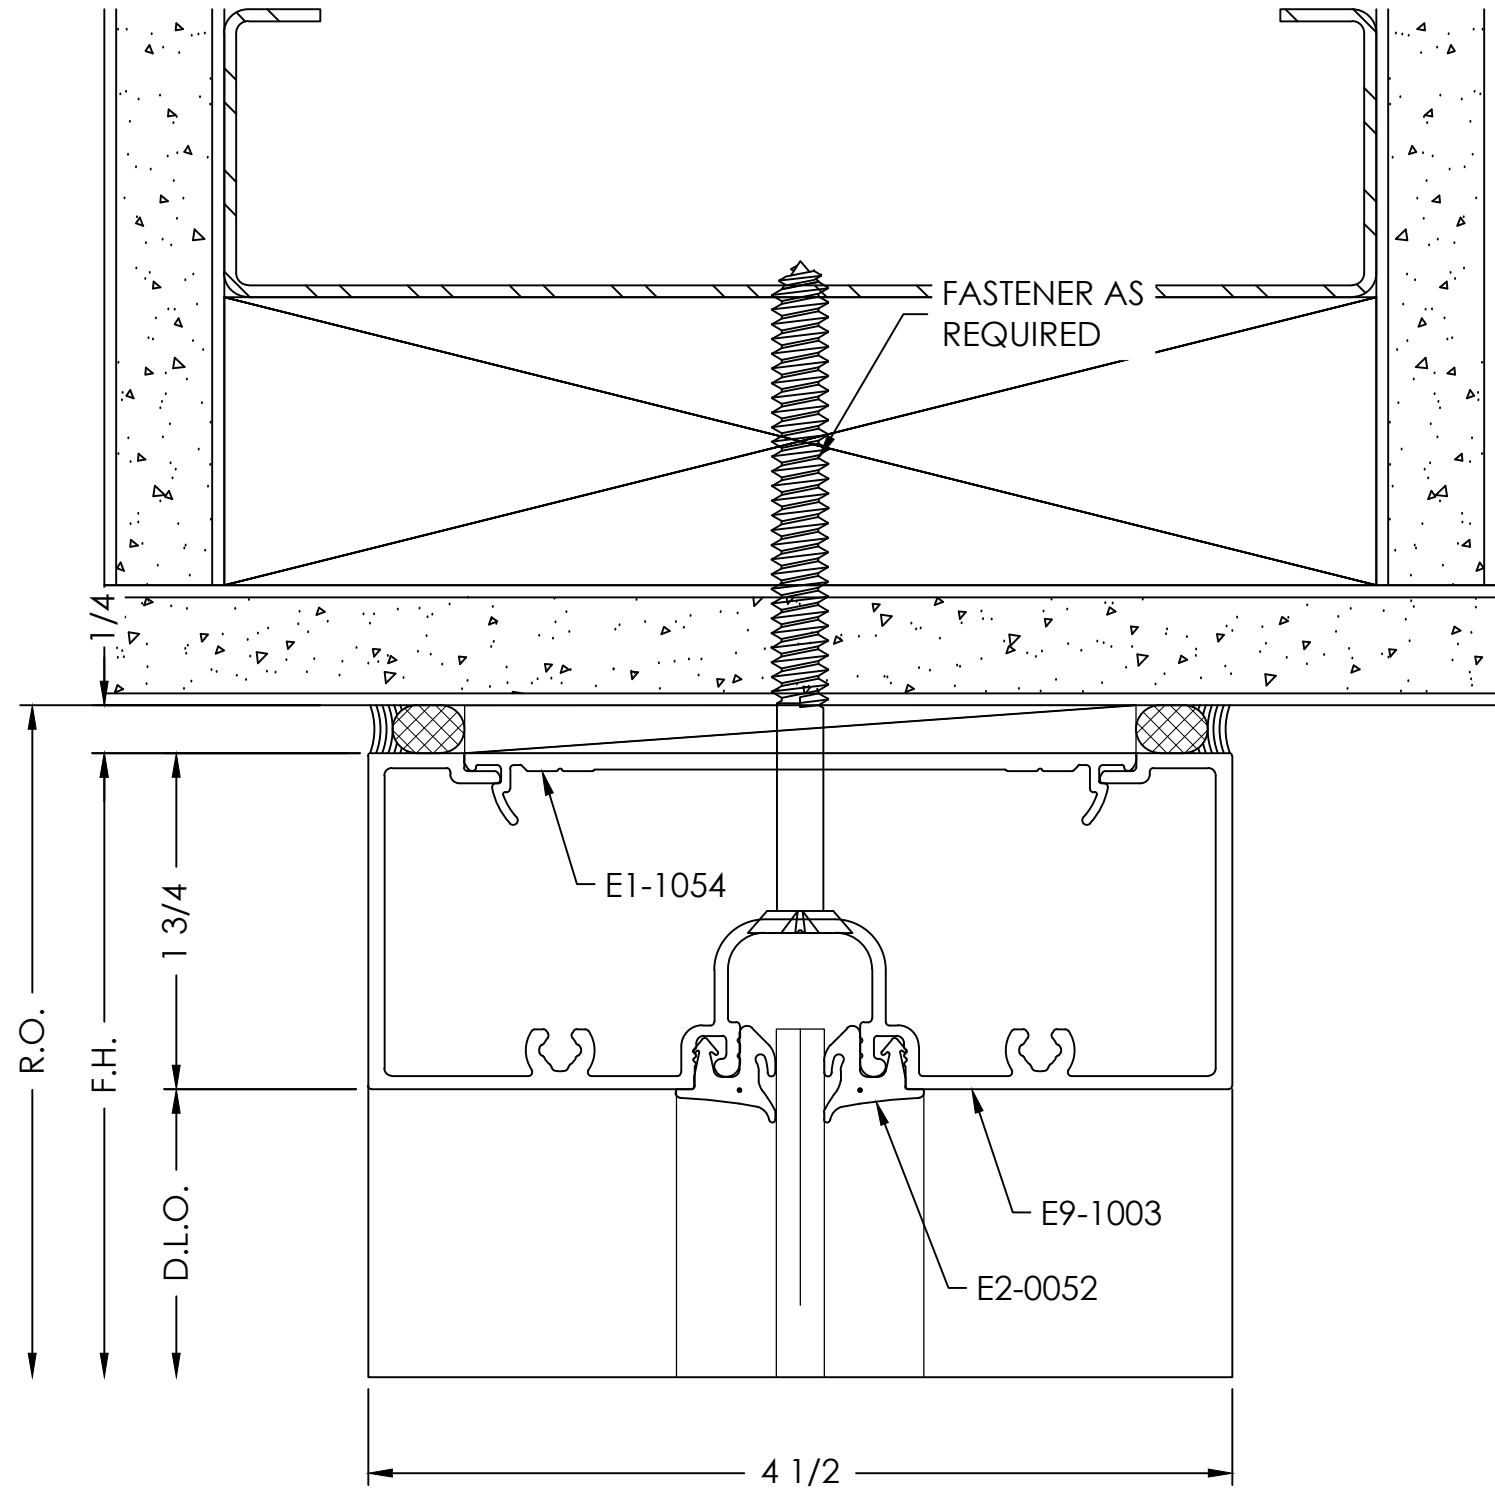


JAMB
DETAIL

SCALE= FULL

ARCH. REF.: G220

3

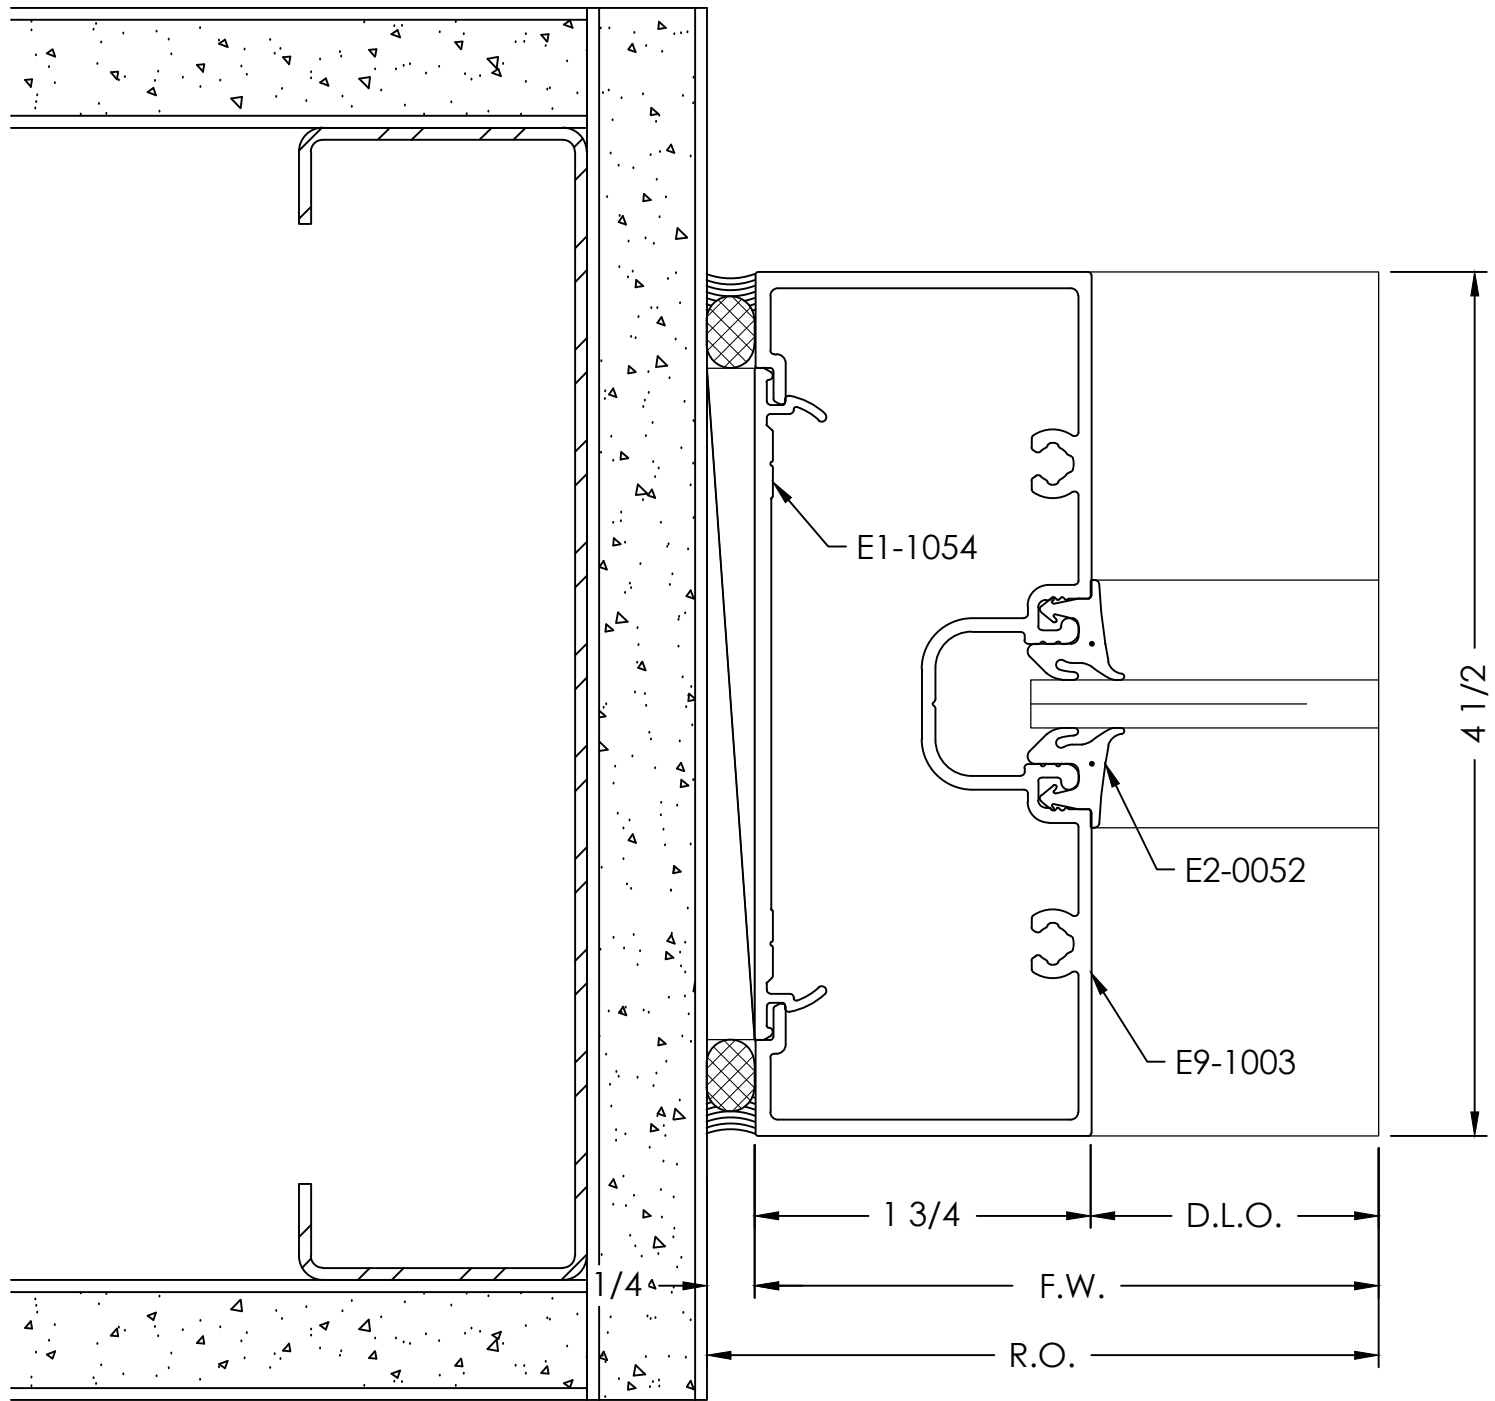


- TYPICAL DETAIL NOTES:
- ADEQUATE SUPPORT MUST BE PROVIDED TO WITHSTAND LOADS IMPOSED BY WINDOW SYSTEM
 - REFER TO INSTALLATION MANUAL FOR ADD'L INFO

SILL
DETAIL

SCALE= FULL

ARCH. REF.: G220

2

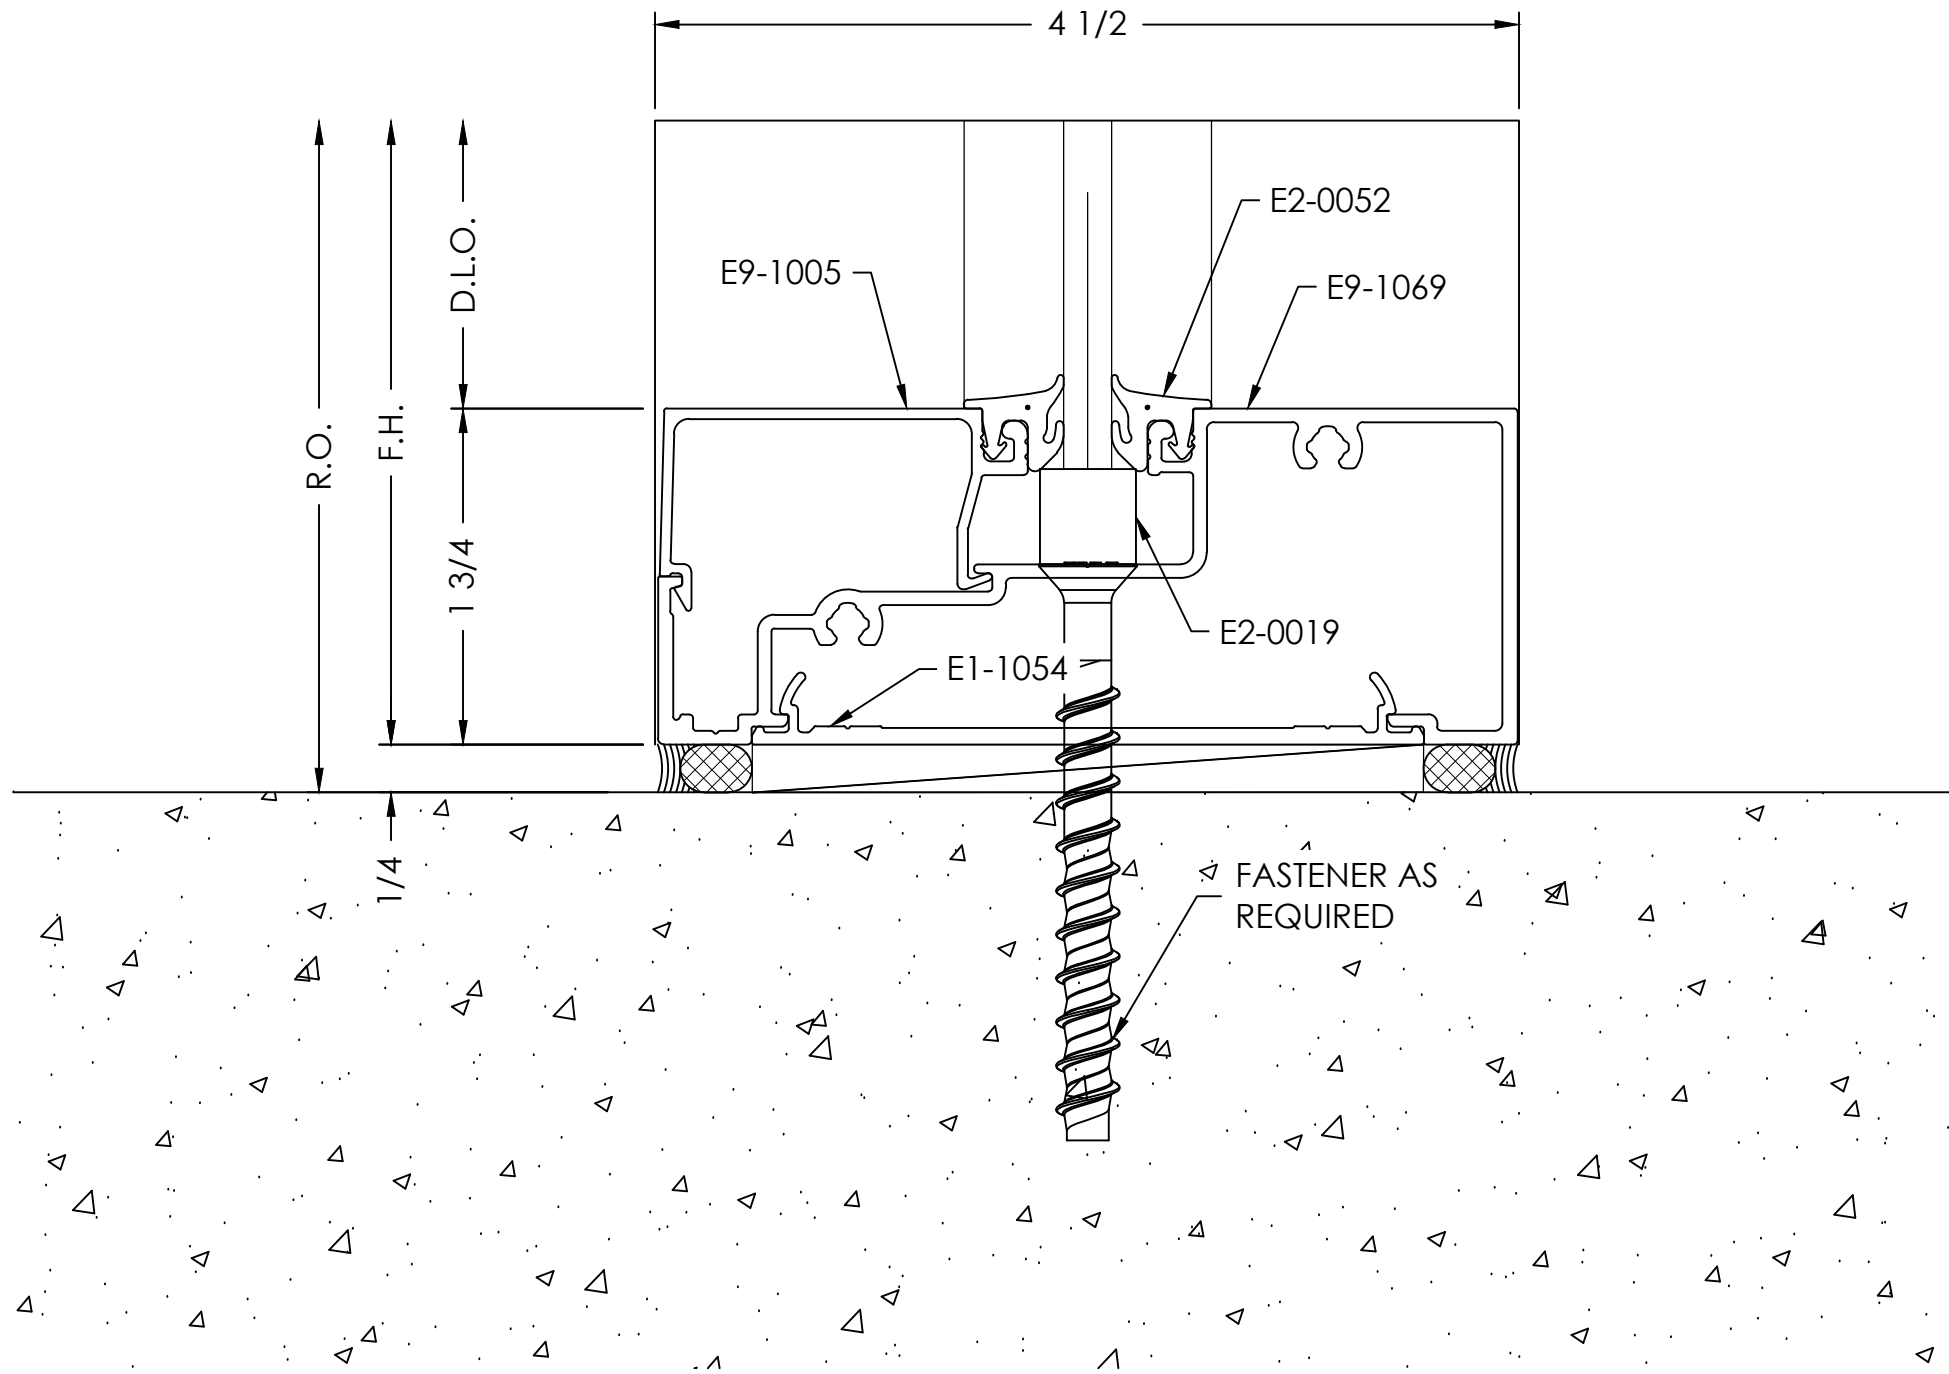


DOOR JAMB
DETAIL

SCALE= FULL

ARCH. REF.: G220

4

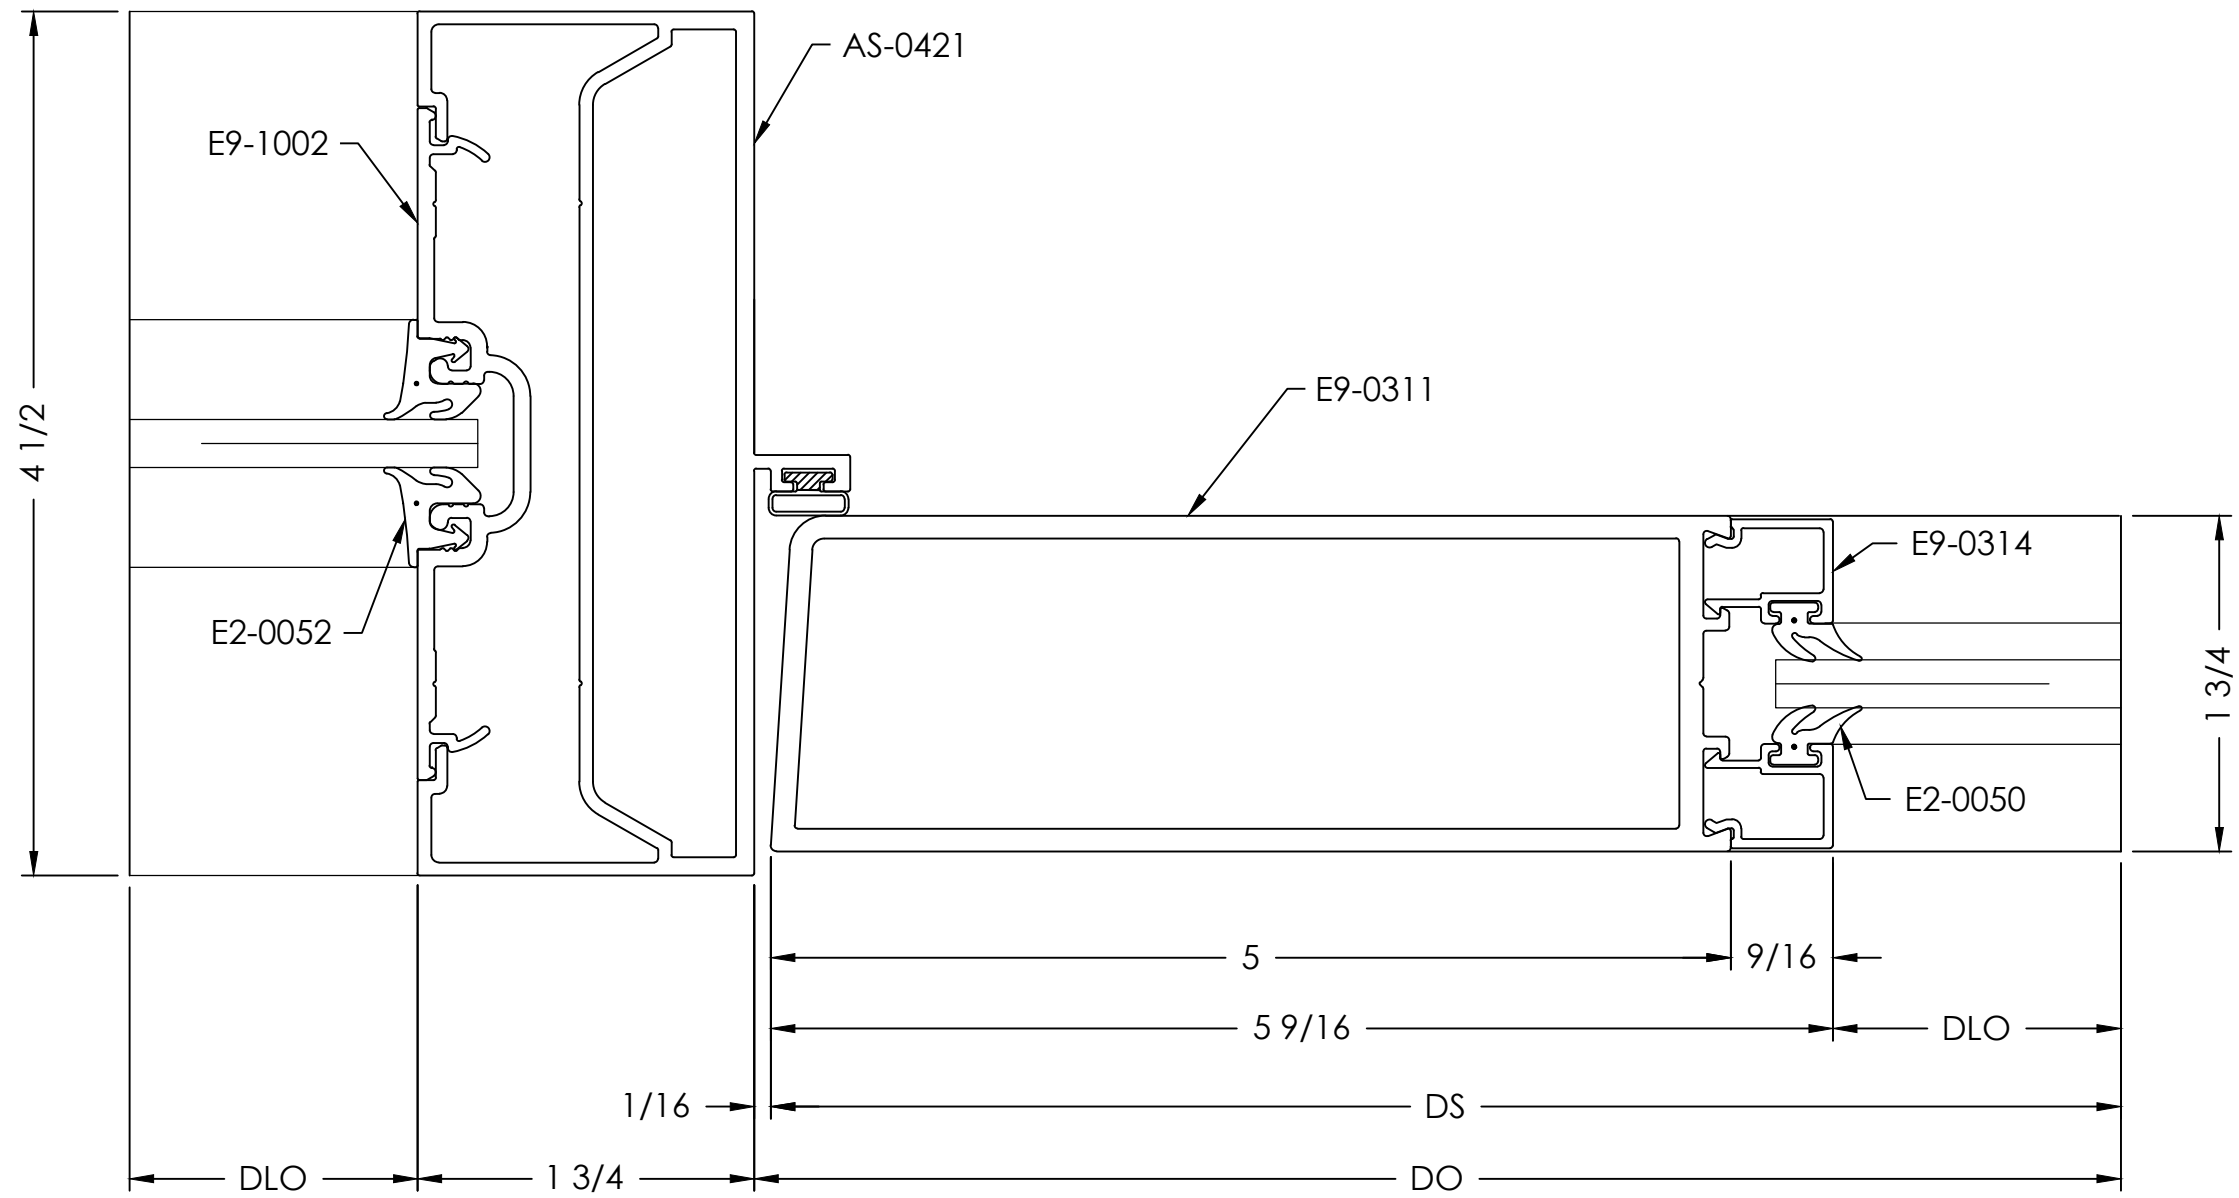

logo

VISION
DRAFTING,
INC.

shop drawings & engineering
TEL (470) 406-8783
R.GRAHAM@VISIONDRAFTING.NET
WWW.VISIONDRAFTING.NET

BY	DATE	REVISION NO.	BY	DATE	PRINTS ISSUED FOR
					1ST APPROVAL

ARCHITECT/LOCATION

name
address

PROJECT NAME/LOCATION

project name
address

SCALE:

1:1

SHEET NO.

DETAILS


501

DOOR HEADER
DETAIL

SCALE= FULL

ARCH. REF.: G220

5

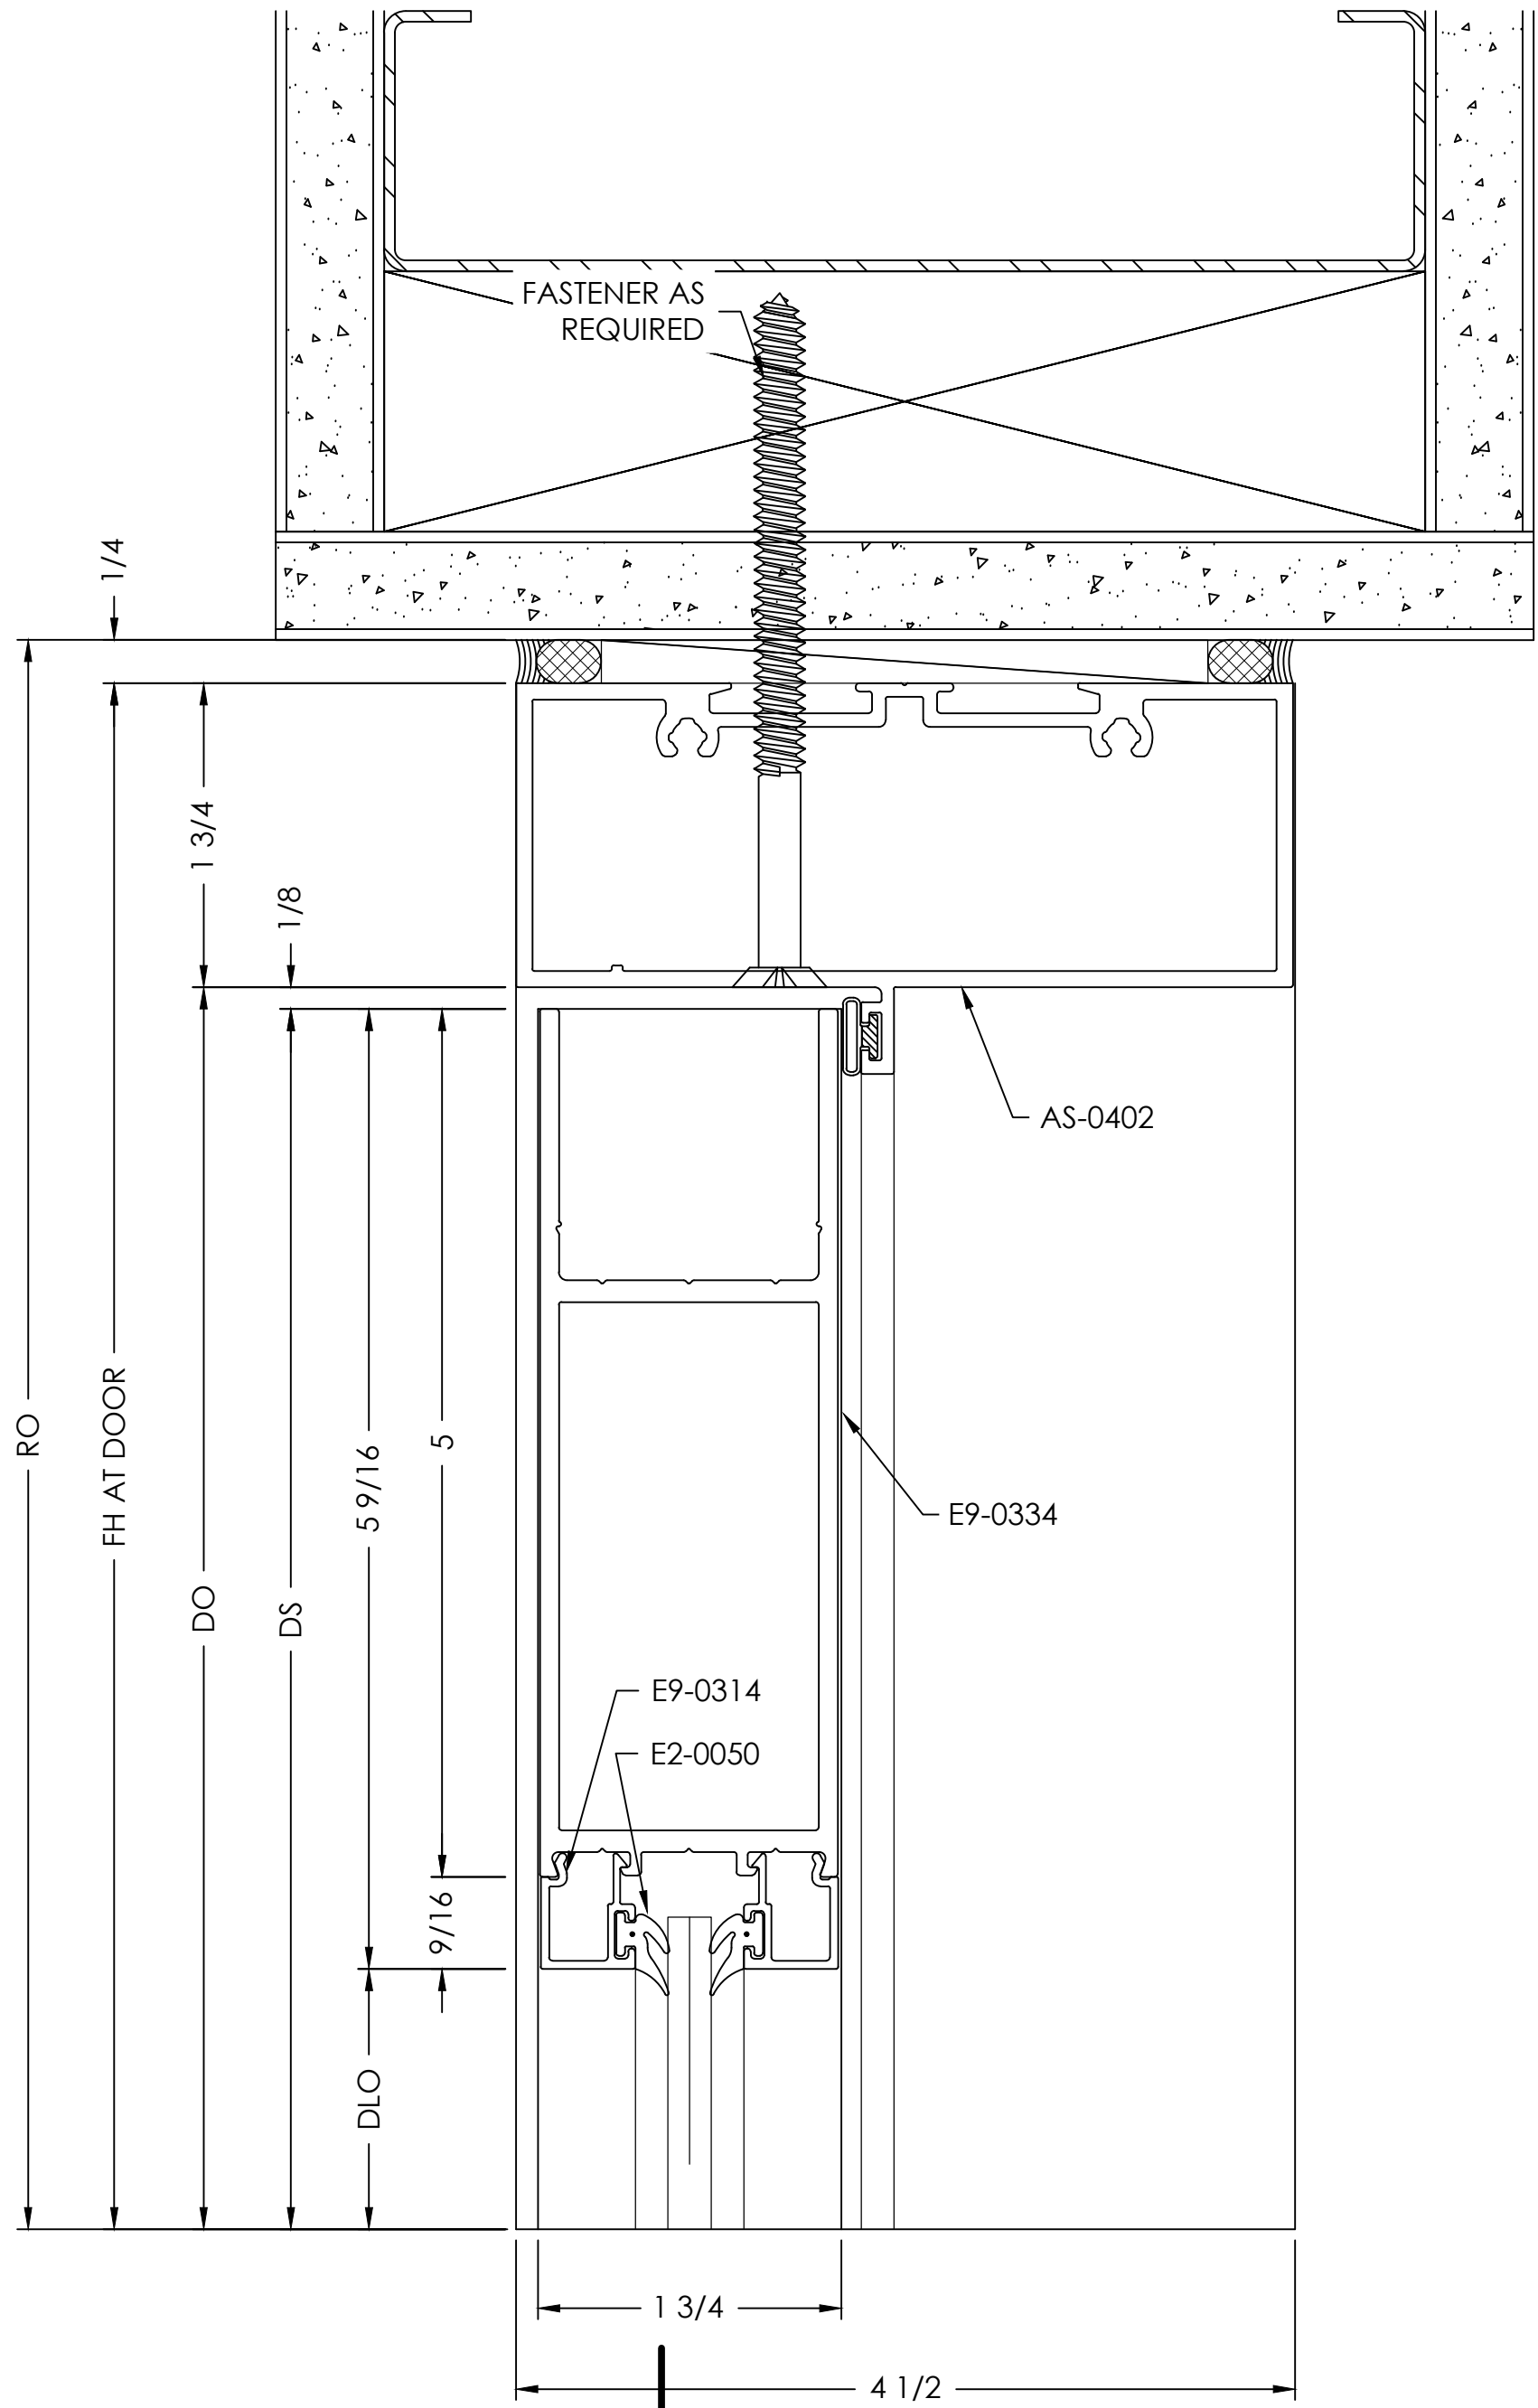


MEETING STILES
DETAIL

SCALE= FULL

ARCH. REF.: NONE

7

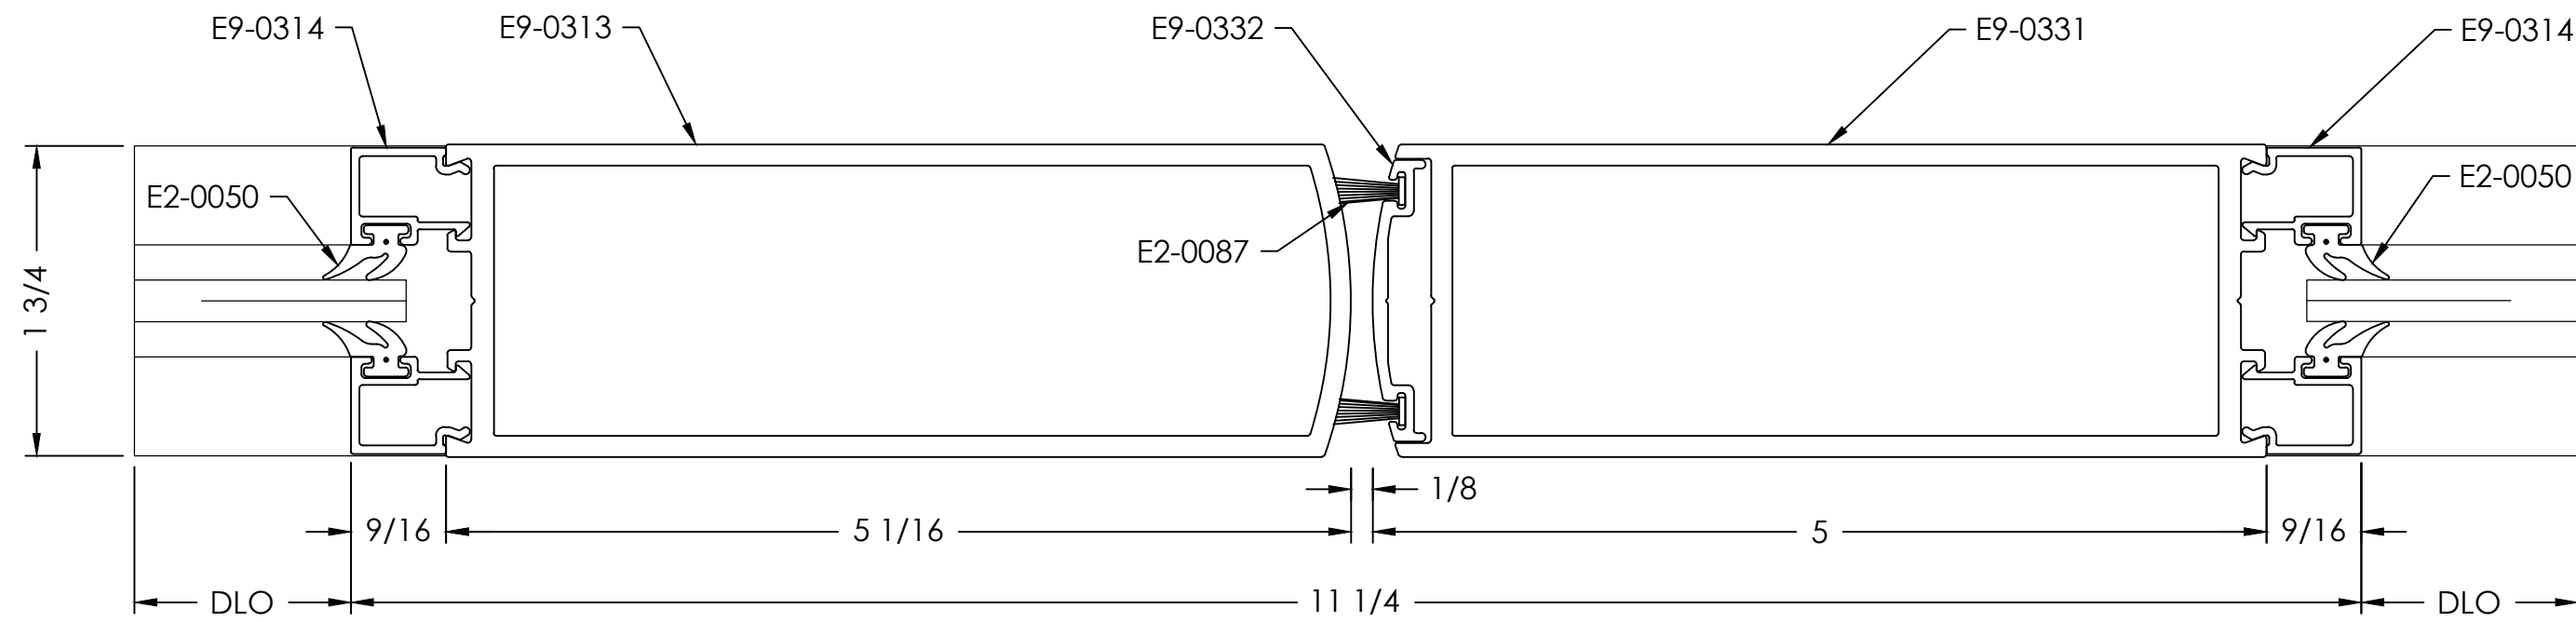


- TYPICAL DETAIL NOTES:
- ADEQUATE SUPPORT MUST BE PROVIDED TO WITHSTAND LOADS IMPOSED BY WINDOW SYSTEM
 - REFER TO INSTALLATION MANUAL FOR ADD'L INFO

INTERMEDIATE VERTICAL
DETAIL

SCALE= FULL

ARCH. REF.: NONE

8

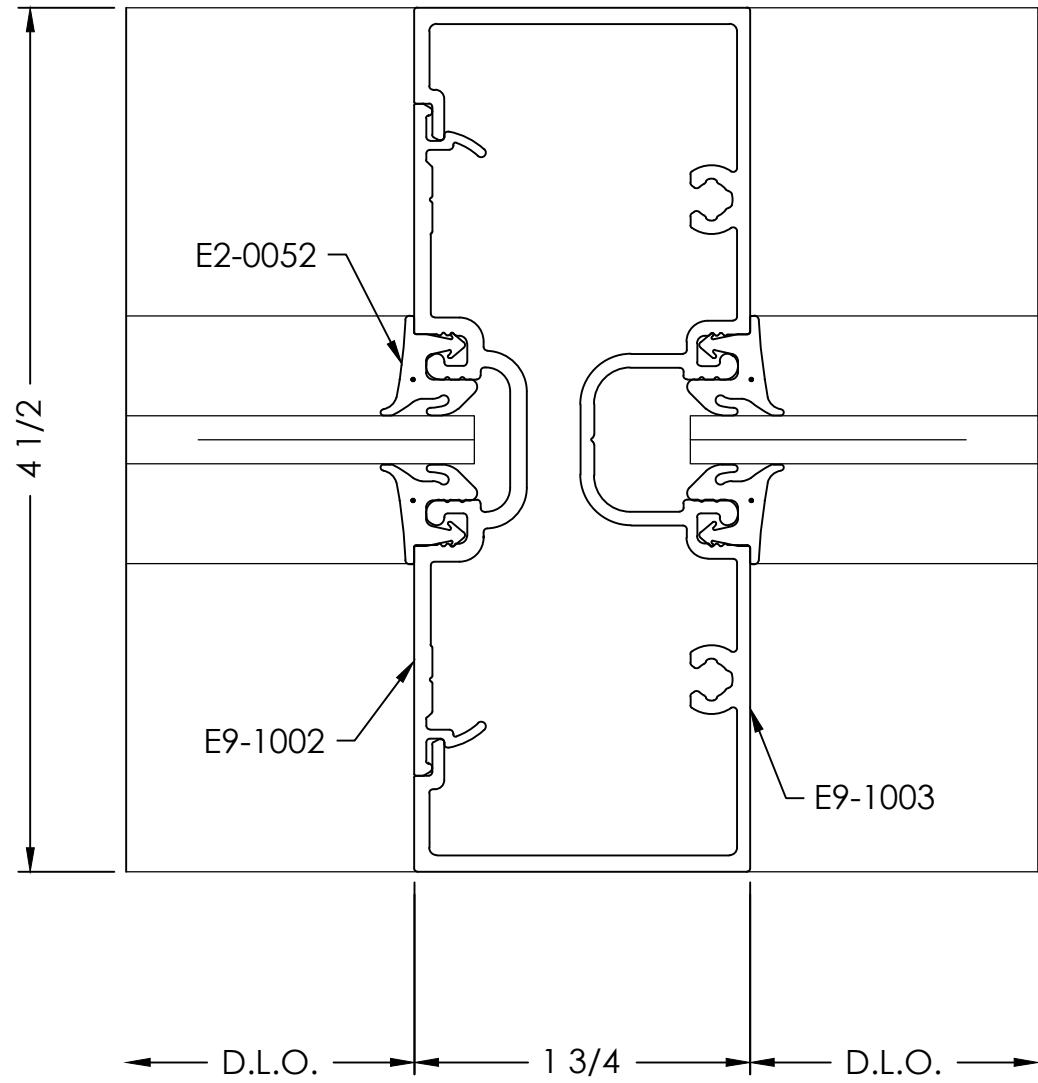


SILL
DETAIL

SCALE= FULL

ARCH. REF.: G220

9

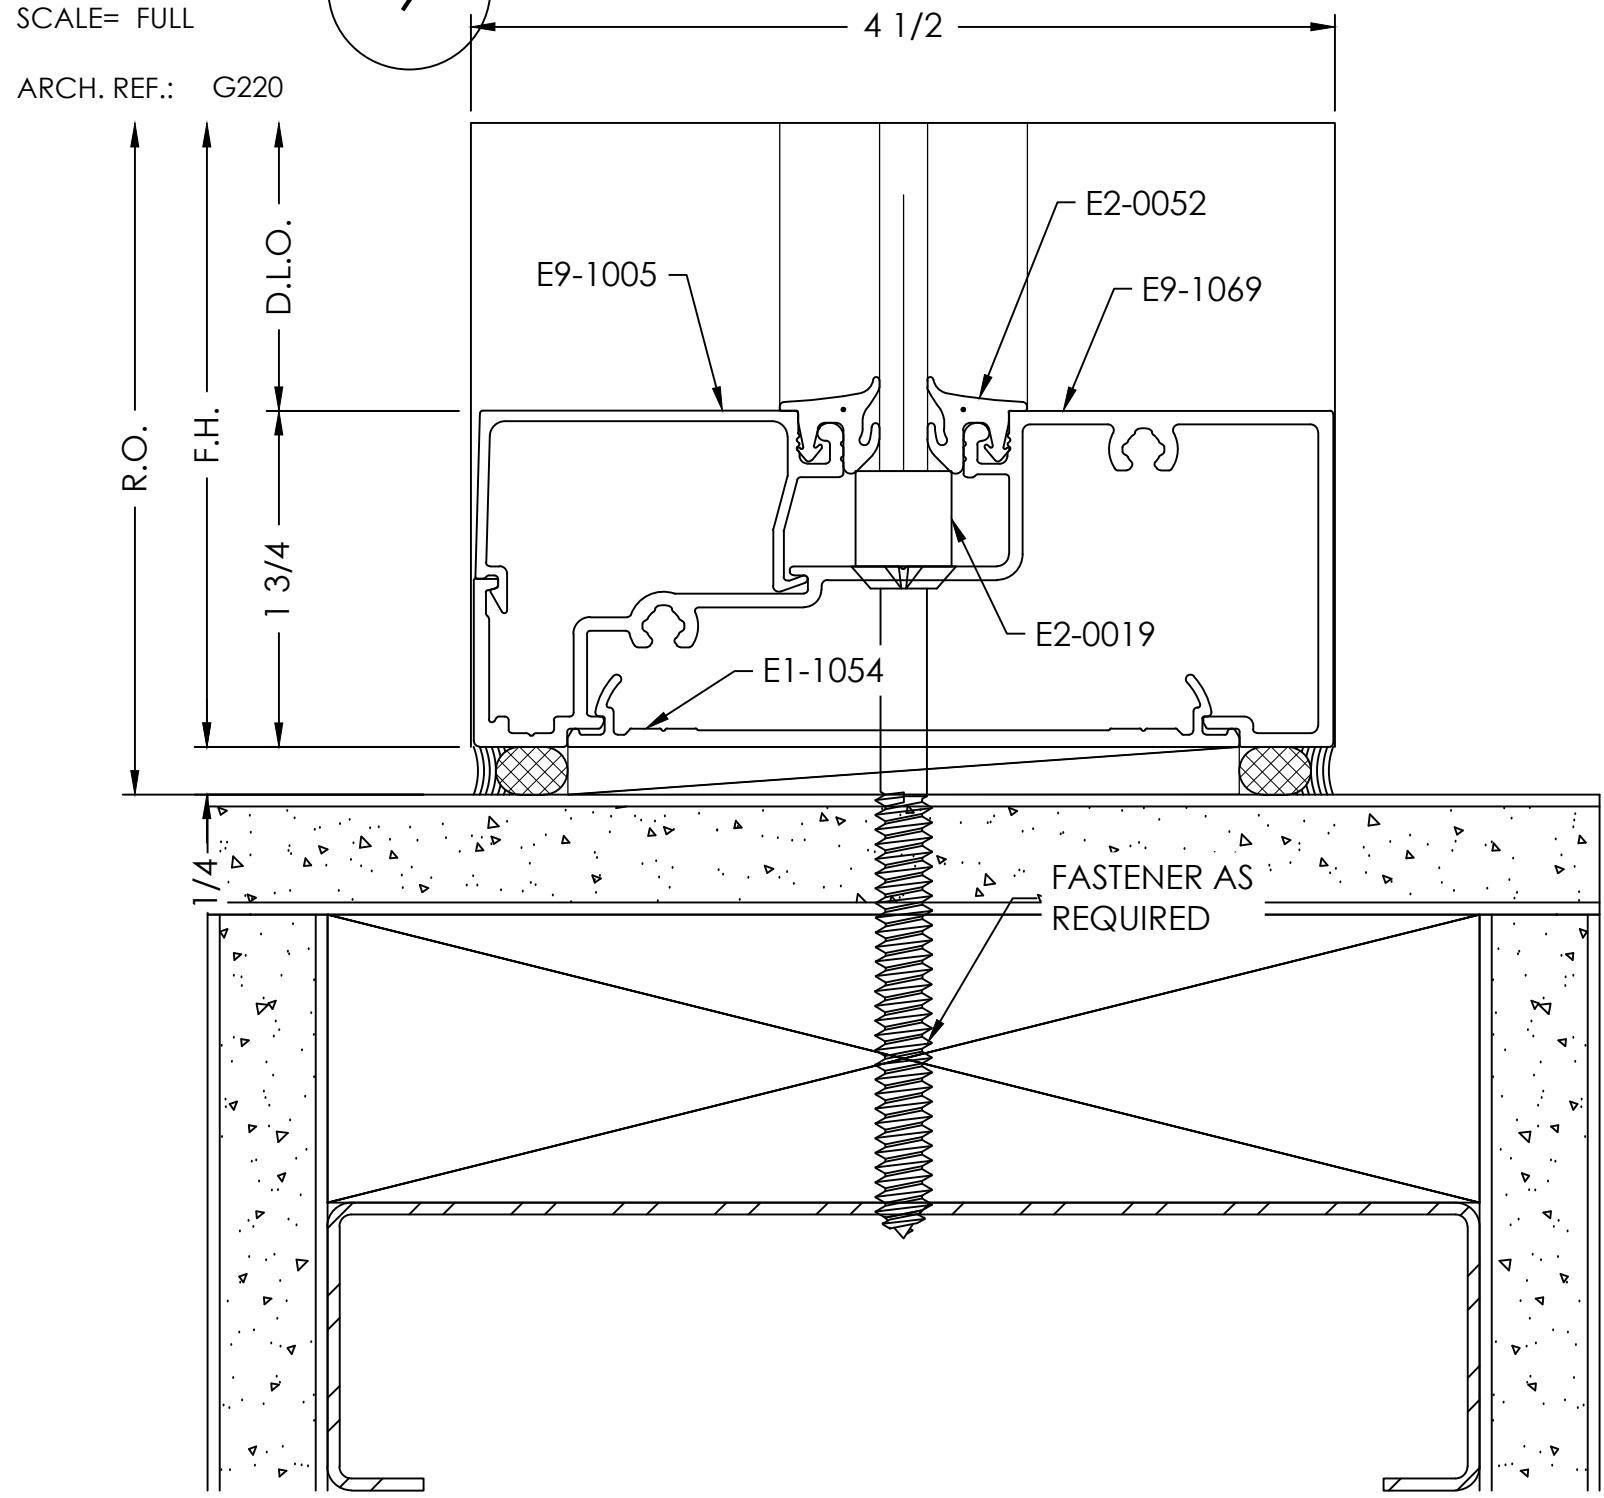


BOTTOM RAIL
DETAIL

SCALE= FULL

ARCH. REF.: G220

6

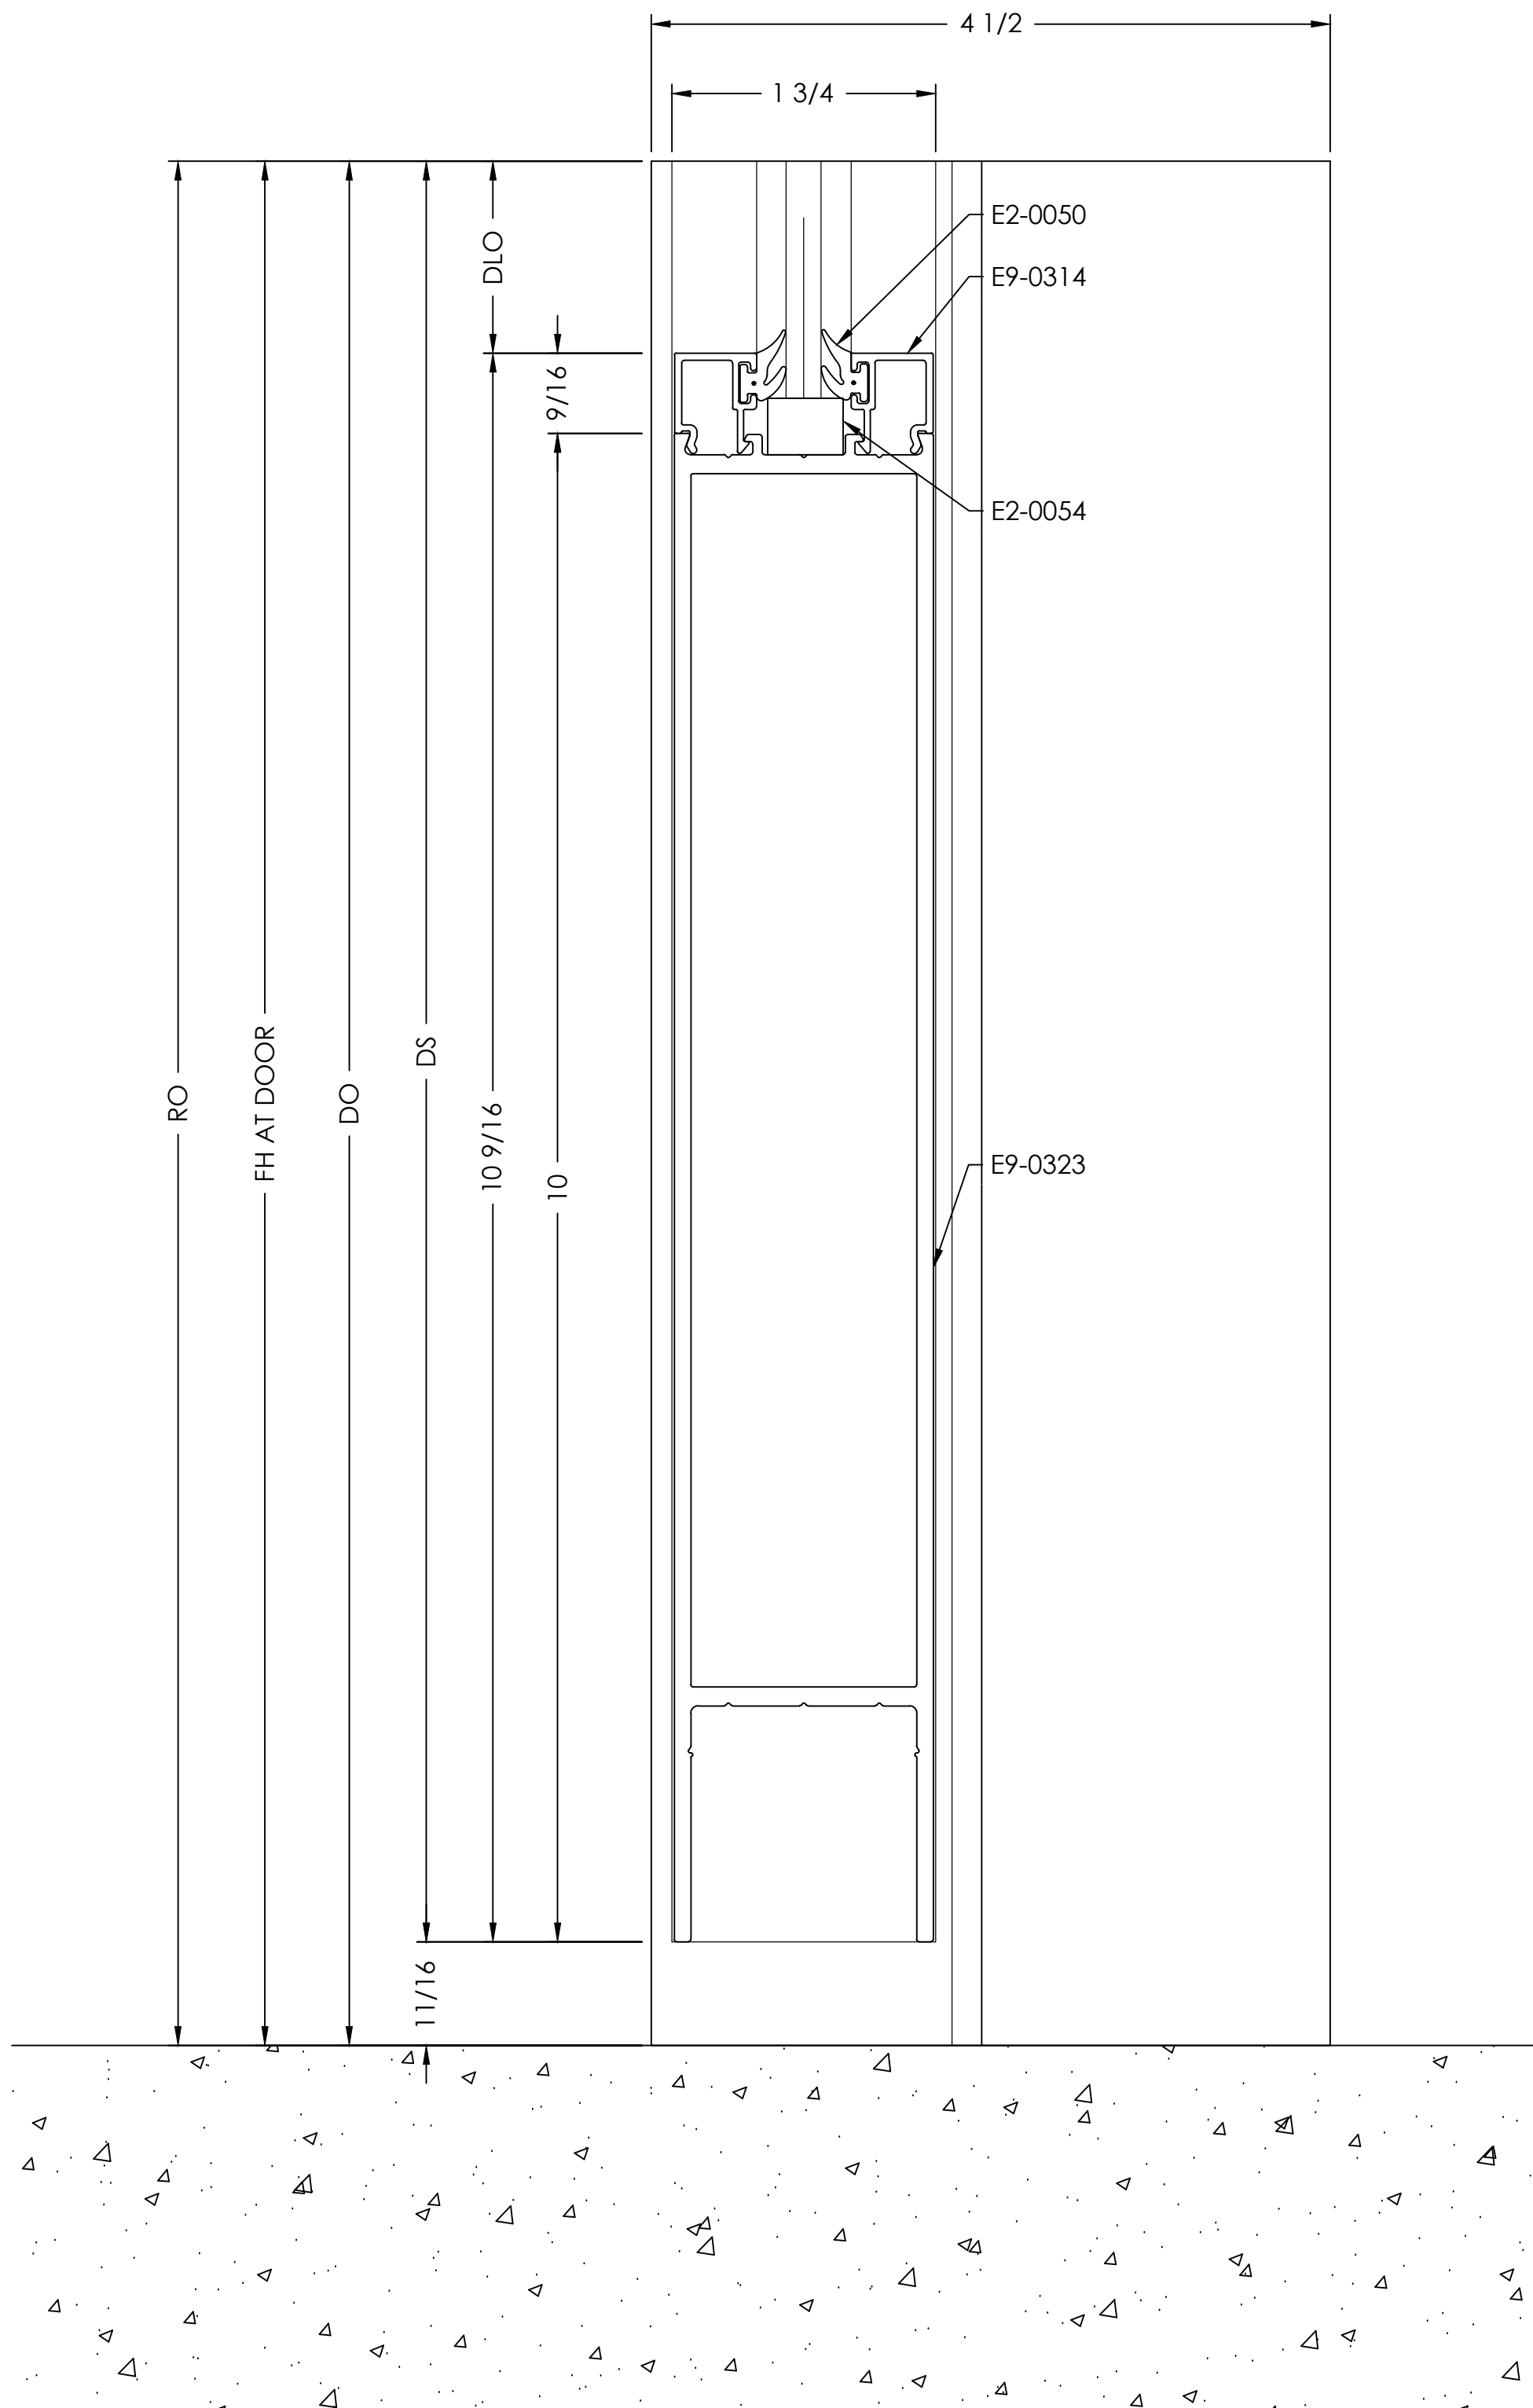

logo

VISION
DRAFTING,
INC.
shop drawings + engineering
TEL (470) 406-8783
ROBHAM@VISIONDRAFTING.NET
WWW.VISIONDRAFTING.NET

BY	DATE	REVISION NO.	BY	DATE	PRINTS ISSUED FOR
			B.G.	10/30/2024	1ST APPROVAL

ARCHITECT/LOCATION

name
address

PROJECT NAME/LOCATION

project name
address

SCALE:

1:1

SHEET NO.

DETAILS

502